

5th & 6th FLOOR PLAN (TOWER-A) AREA CALCULATIONS ARCHITECTURE DIAGRAM

STAMP OF DATE OF RECEIPT OF PLAN

Plans are approved Subject to conditions Prescribed in Permit No. 505/16/19/12/23 TMC/TP/TP/TP/4.47/163 dated 15/05/2016



अभिप्रेत की गई योजना को शहरी नियंत्रण अधिनियम, 1947 के अंतर्गत अनुमति संख्या 505/16/19/12/23 TMC/TP/TP/TP/4.47/163 दिनांक 15/05/2016 के अधीन मंजूर किया गया है।

STAMP OF APPROVAL OF PLAN

CERTIFICATE OF AREA CERTIFIED THAT THE PLOT UNDER REFERENCE WAS SURVEYED BY ME OR THE MEASUREMENTS OF SIDES ETC. OF PLOT STATED ON PLAN ARE AS MEASURED ON SITE AND THE AREA IS WORKED OUT ACCORDING TO THE ASSUMPTIONS IN DOCUMENT REFERRED TO.

DESCRIPTION OF PROPOSAL PROPOSED BUILDING ON LOT BEARING - C.T.S. NO - 1141, AT WILAGE - KOLSHET, DIST - THANE (W)

ADDRESS OF DEVELOPER / OWNER OBEROI REALTY LTD.


Signature of Owner/Owner

Signature of Architect


OWNER (S) name and signature - ARCHITECT

RAJESH KISHOR DIGHE ARCHITECT

North arrow, Scale, Job No, Sheet No, Date, Drawn By, Checked By

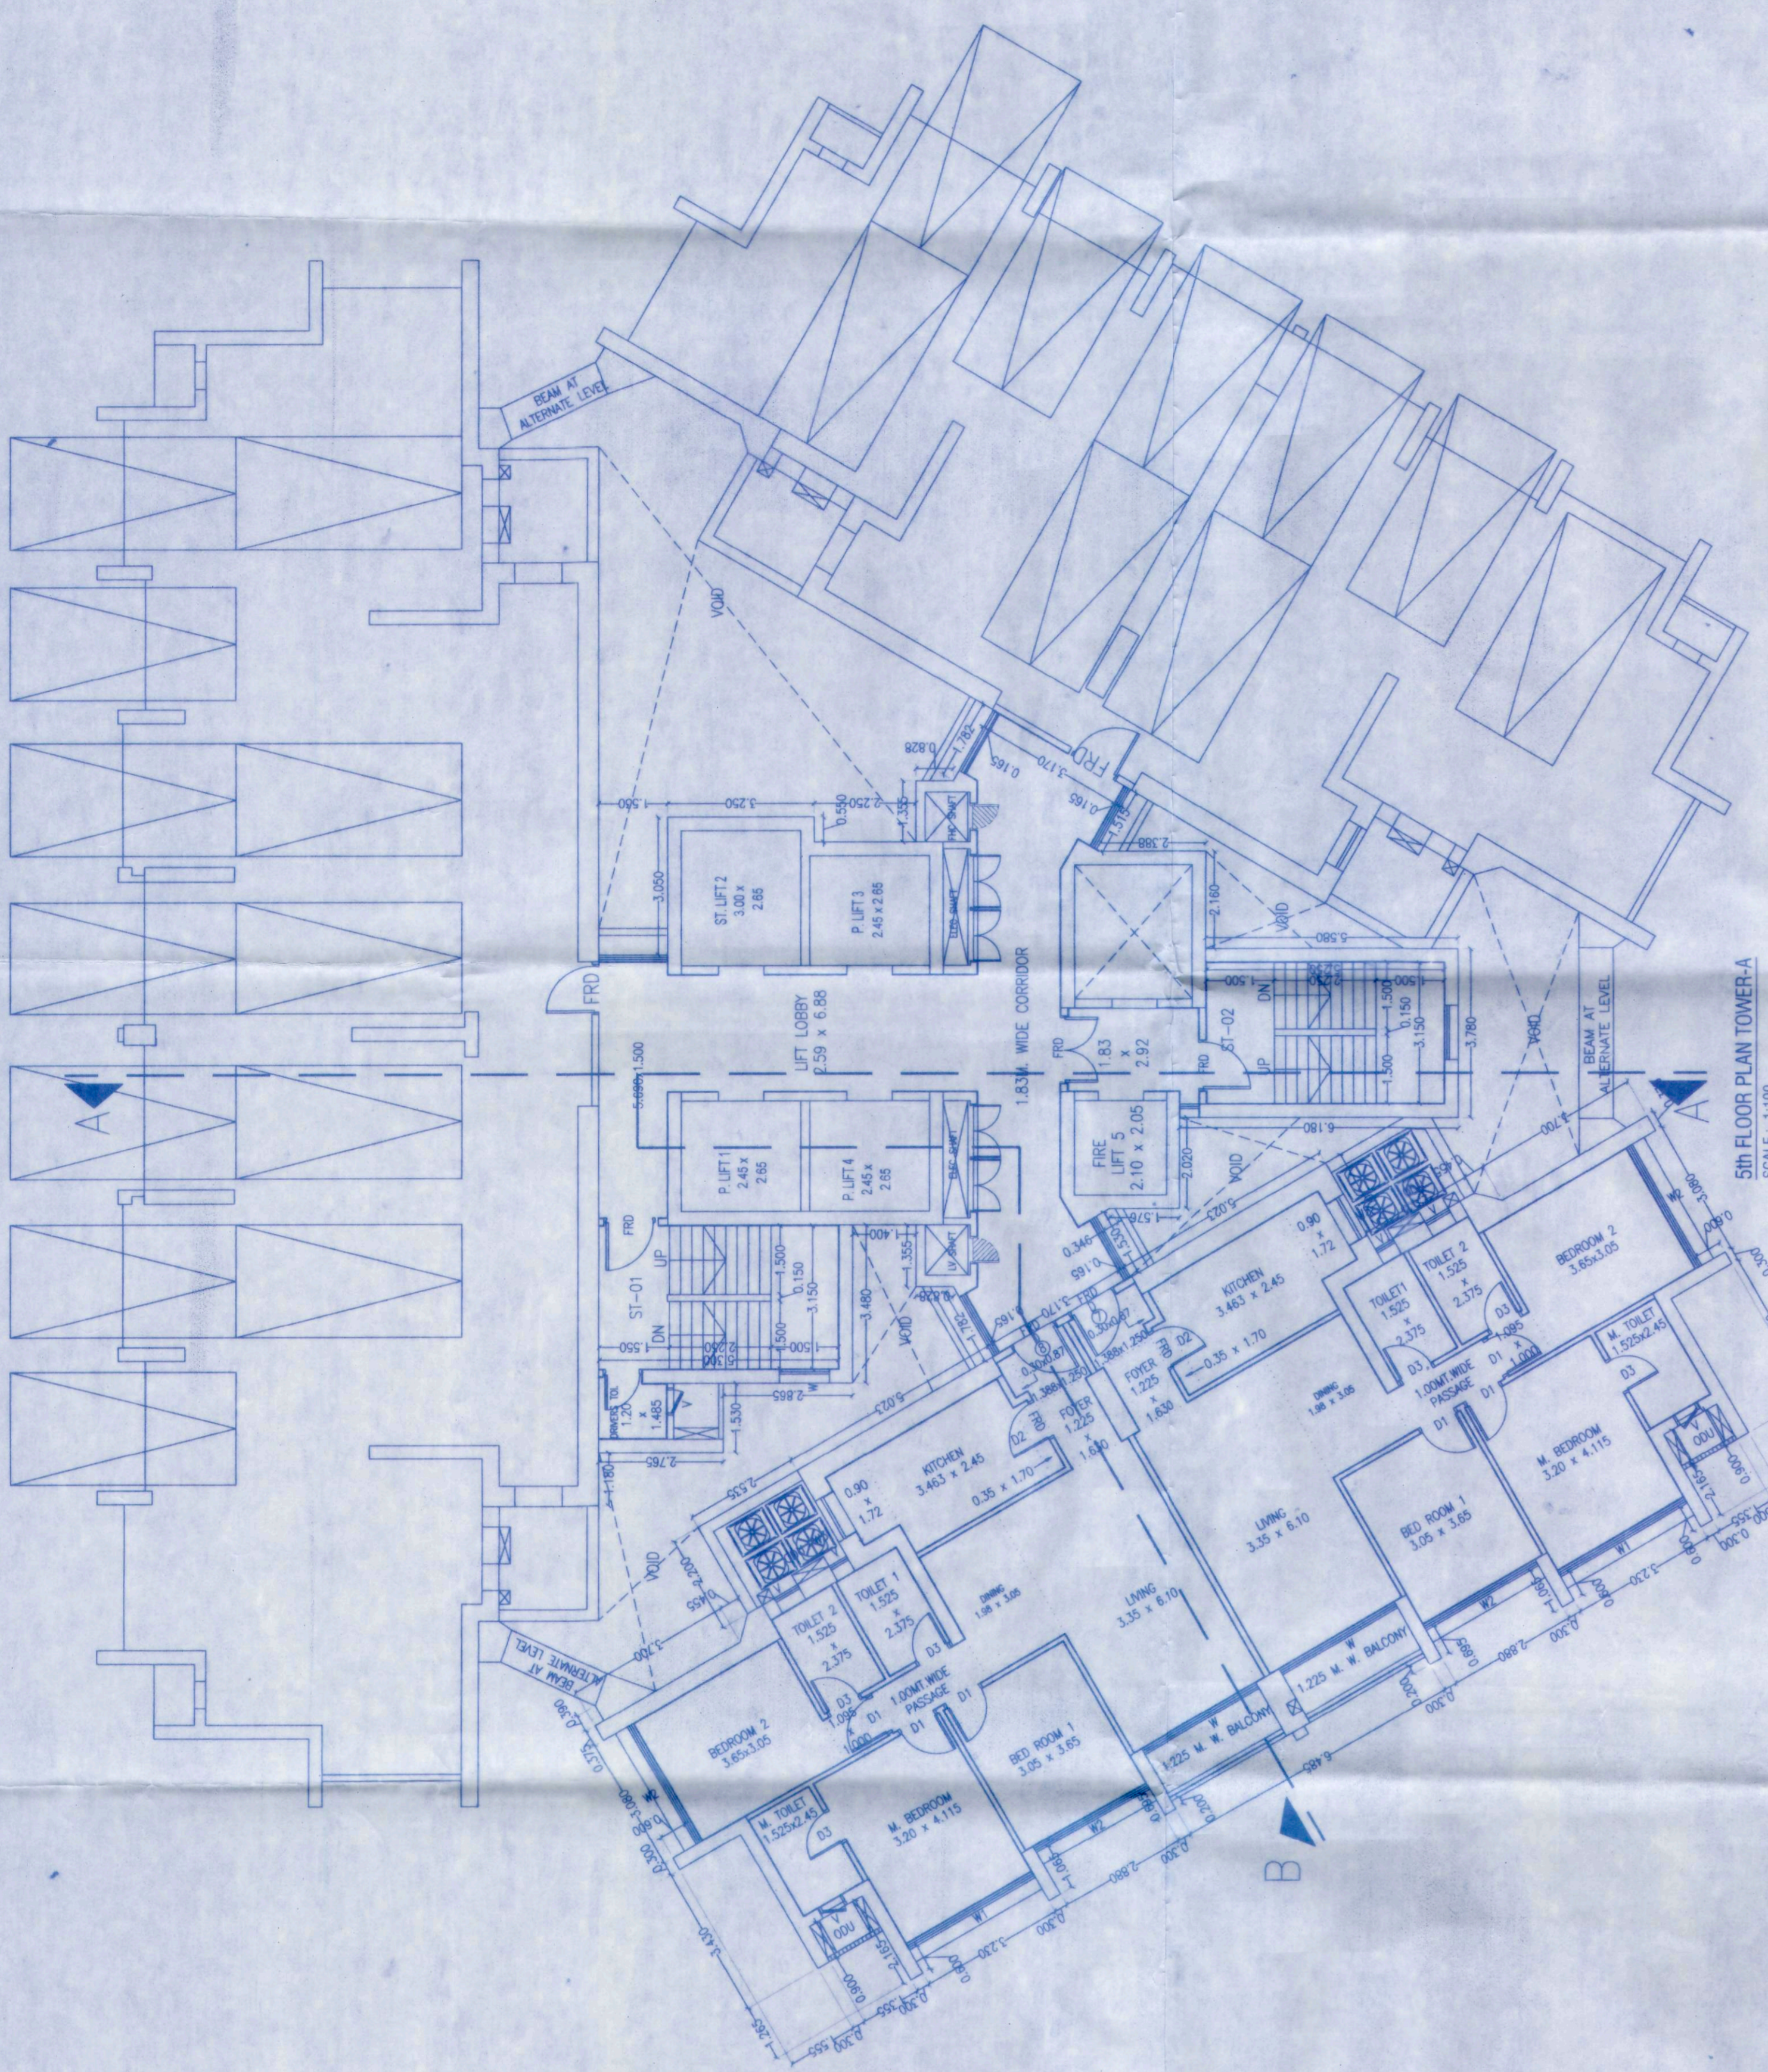

5th FLOOR PLAN TOWER-A SCALE: 1:100

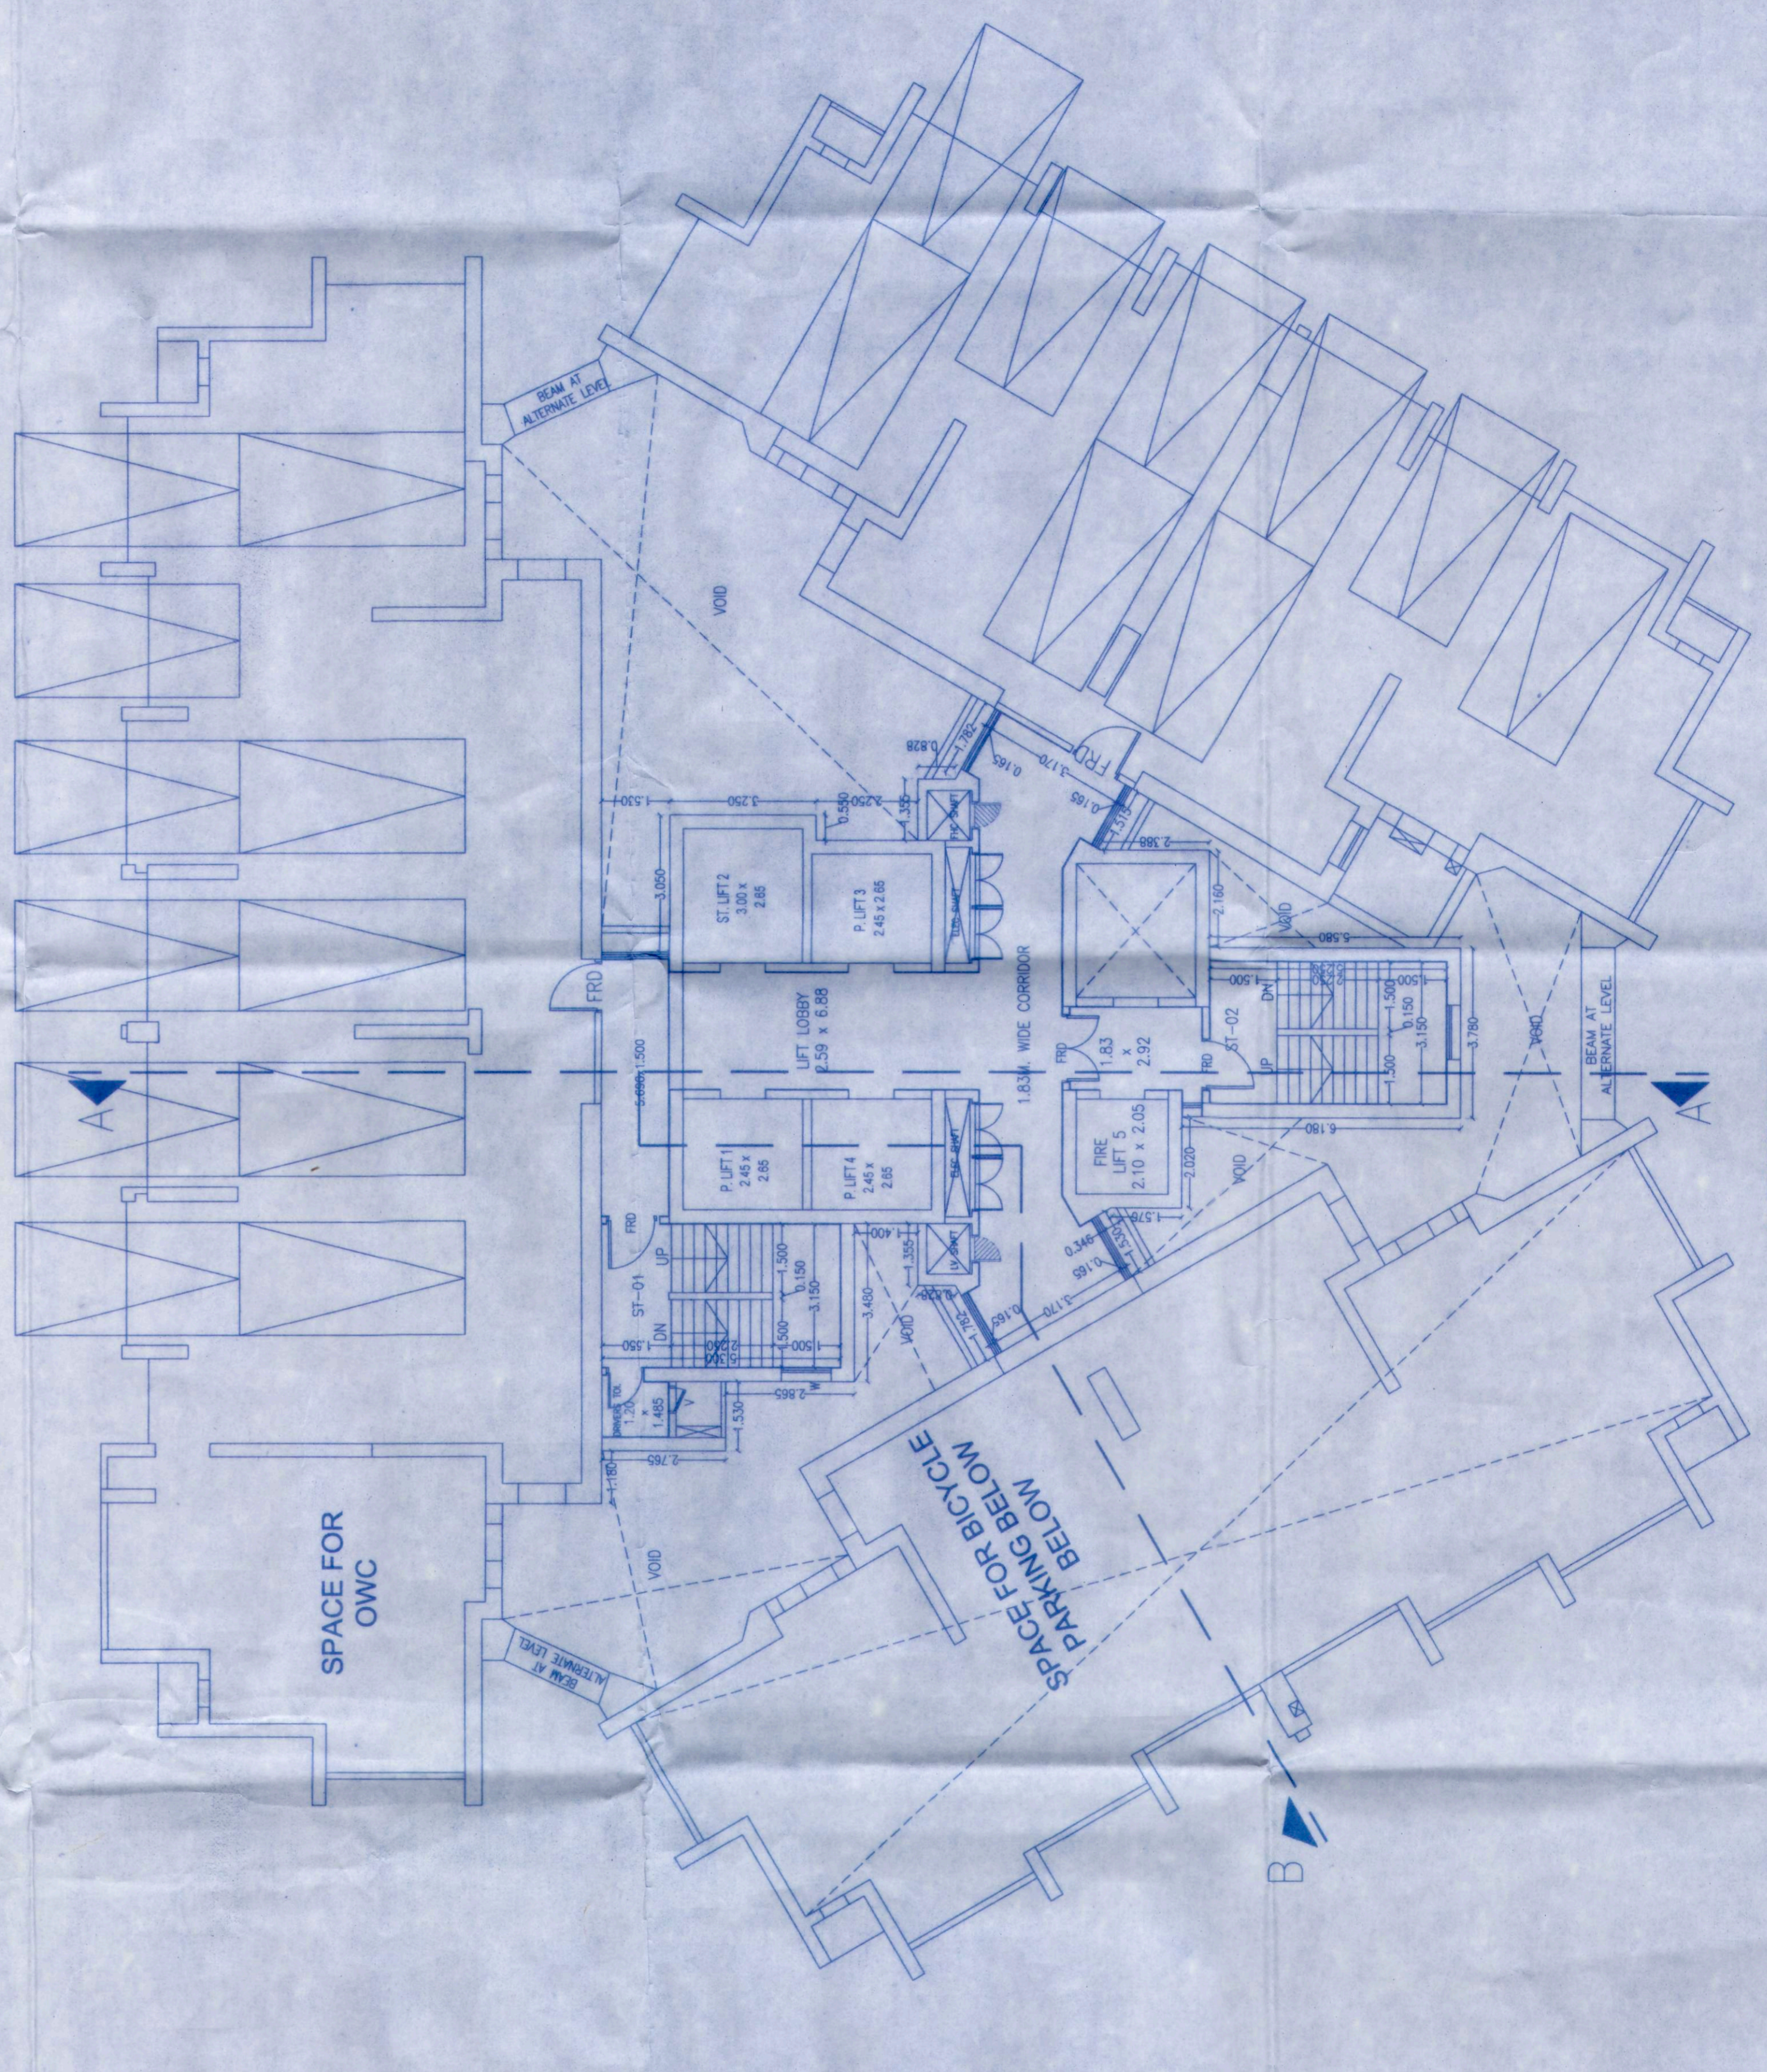

4th FLOOR PLAN TOWER-A SCALE: 1:100

BUILT UP AREA CALCULATION

14	0.90 X 1.90 X 0.027 X 100	=	0.43 SQ.M
15	1/2 X 1.90 X 0.374 X 100	=	0.35 SQ.M
16	2.30 X 1.05 X 2.40	=	6.17 SQ.M
17	4.05 X 3.30 X 2.40	=	31.37 SQ.M
18	3.75 X 6.00 X 1.0	=	22.50 SQ.M
19	0.80 X 2.80 X 0.60	=	1.50 SQ.M
20	0.80 X 2.80 X 0.60	=	1.50 SQ.M
21	0.80 X 2.80 X 0.60	=	1.50 SQ.M
22	3.80 X 2.80 X 0.60	=	6.38 SQ.M
23	4.125 X 7.00 X 1.0	=	28.88 SQ.M
24	6.410 X 13.545 X 1.0	=	86.82 SQ.M
25	3.75 X 6.00 X 1.0	=	22.50 SQ.M
26	5.5 X 11.31 X 0.027 X 100	=	16.17 SQ.M
27	1.00 X 1.00 X 0.027 X 100	=	0.27 SQ.M
28	3.40 X 5.80 X 1.0	=	19.72 SQ.M
29	6.00 X 1.50 X 1.0	=	9.00 SQ.M
30	6.00 X 1.50 X 1.0	=	9.00 SQ.M
