

STAMP OF DATE OF RECEIPT OF PLAN

Plan are approved Subject to the following conditions:  
 1. The plan should be submitted to the City Engineer, Thane, Maharashtra, for approval.  
 2. The plan should be submitted to the City Engineer, Thane, Maharashtra, for approval.  
 3. The plan should be submitted to the City Engineer, Thane, Maharashtra, for approval.



THE MUNICIPAL CORPORATION, THANE  
 THE CITY ENGINEER, THANE  
 THE CITY ENGINEER, THANE

STAMP OF APPROVAL OF PLAN


CERTIFICATE OF AREA  
 CERTIFIED THAT THE PLOT UNDER REFERENCE WAS SURVEYED BY ME ON...  
 AND THE AREA SO WORKED OUT TALLIES WITH THE AREA STATED IN DOCUMENTS OWNERSHIP.

DESCRIPTION OF PROPOSAL  
 PROPOSED BUILDING ON PLOT BEARING - C.1.S.NO. - 1141,  
 AT VILLAGE - KOLSHET, DIST. - THANE (W)


ADDRESS OF DEVELOPER / OWNER  
**OBEROI REALTY LTD.**  
 Commercial 3rd Floor, International Business Park  
 Oberoi Garden City, Off Western Express Highway,  
 Colaba (East), Mumbai - 400 005  
 Tel. : +91 22 6077 3325 Fax : +91 22 6077 3392

OWNER (S) name and signature  
 ARCHITECT


OWNER (S) name and signature  
 ARCHITECT  
 RAJESH KISHOR DICHE  
 RAJESH KISHOR DICHE ARCHITECTS & CONSULTANTS SERVICES  
 105, 111, 112, 113,1000

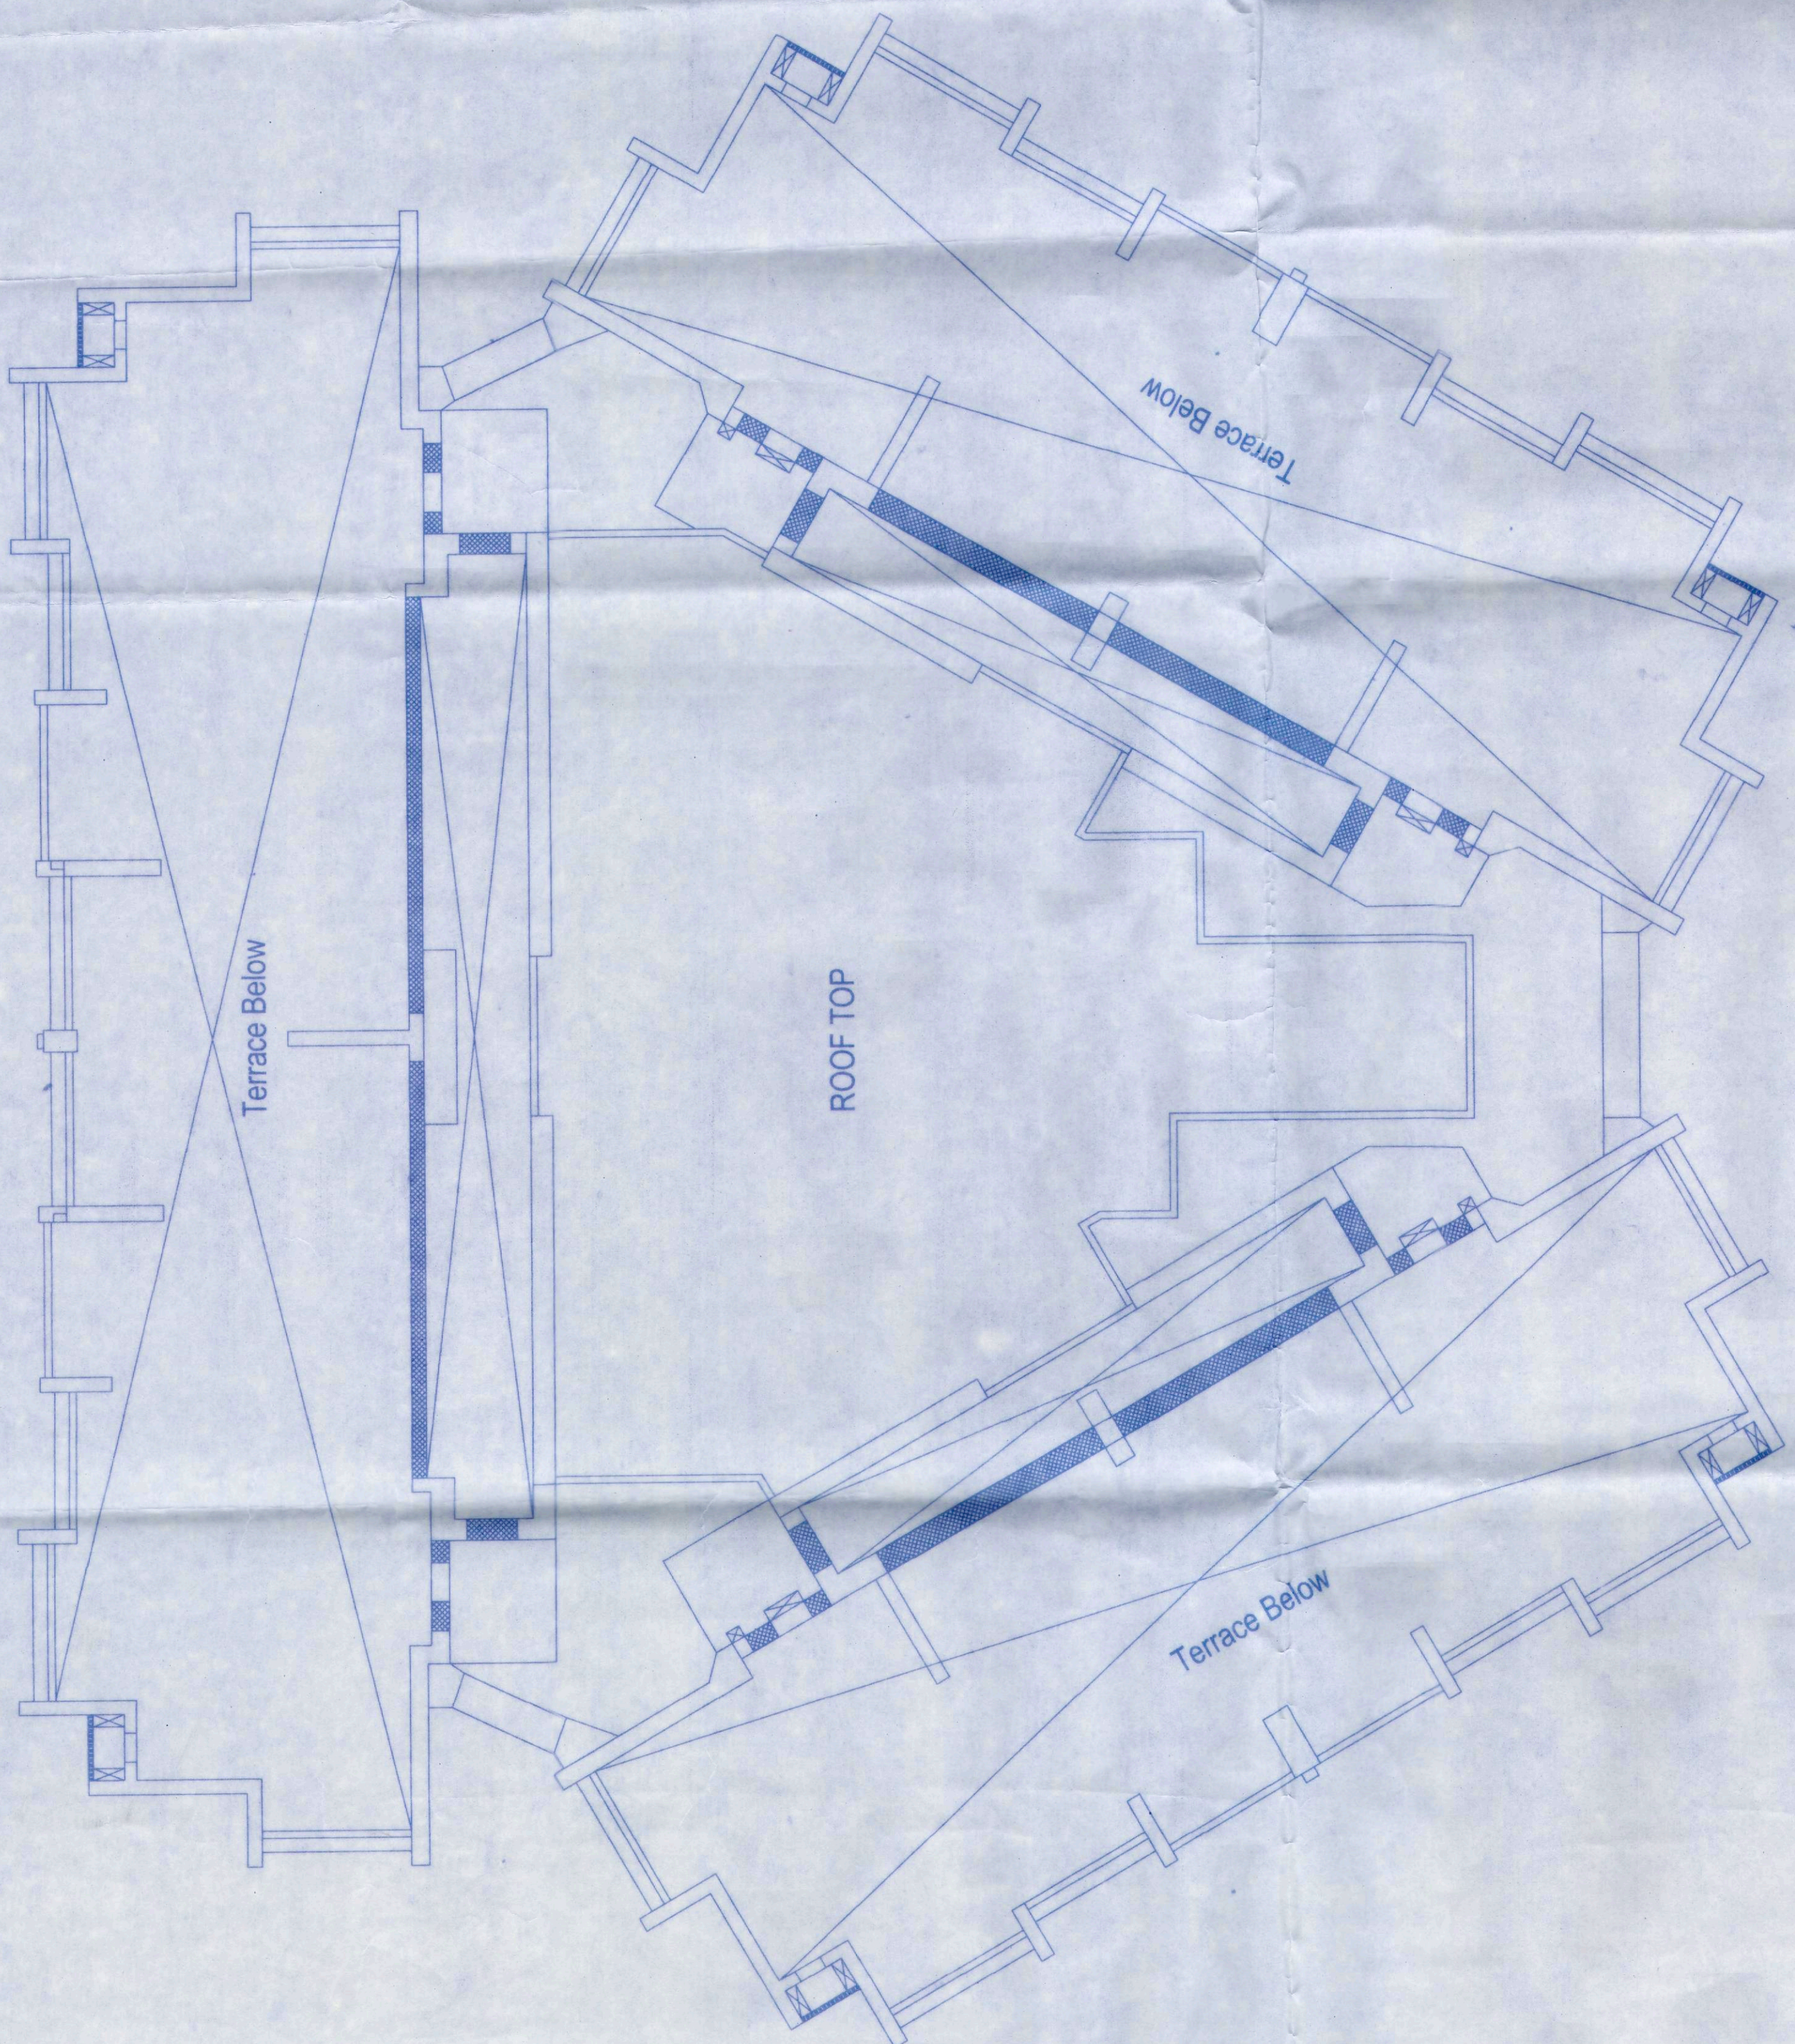


ROOF TOP LEVEL PLAN (TOWER-C)  
 SCALE: 1:100

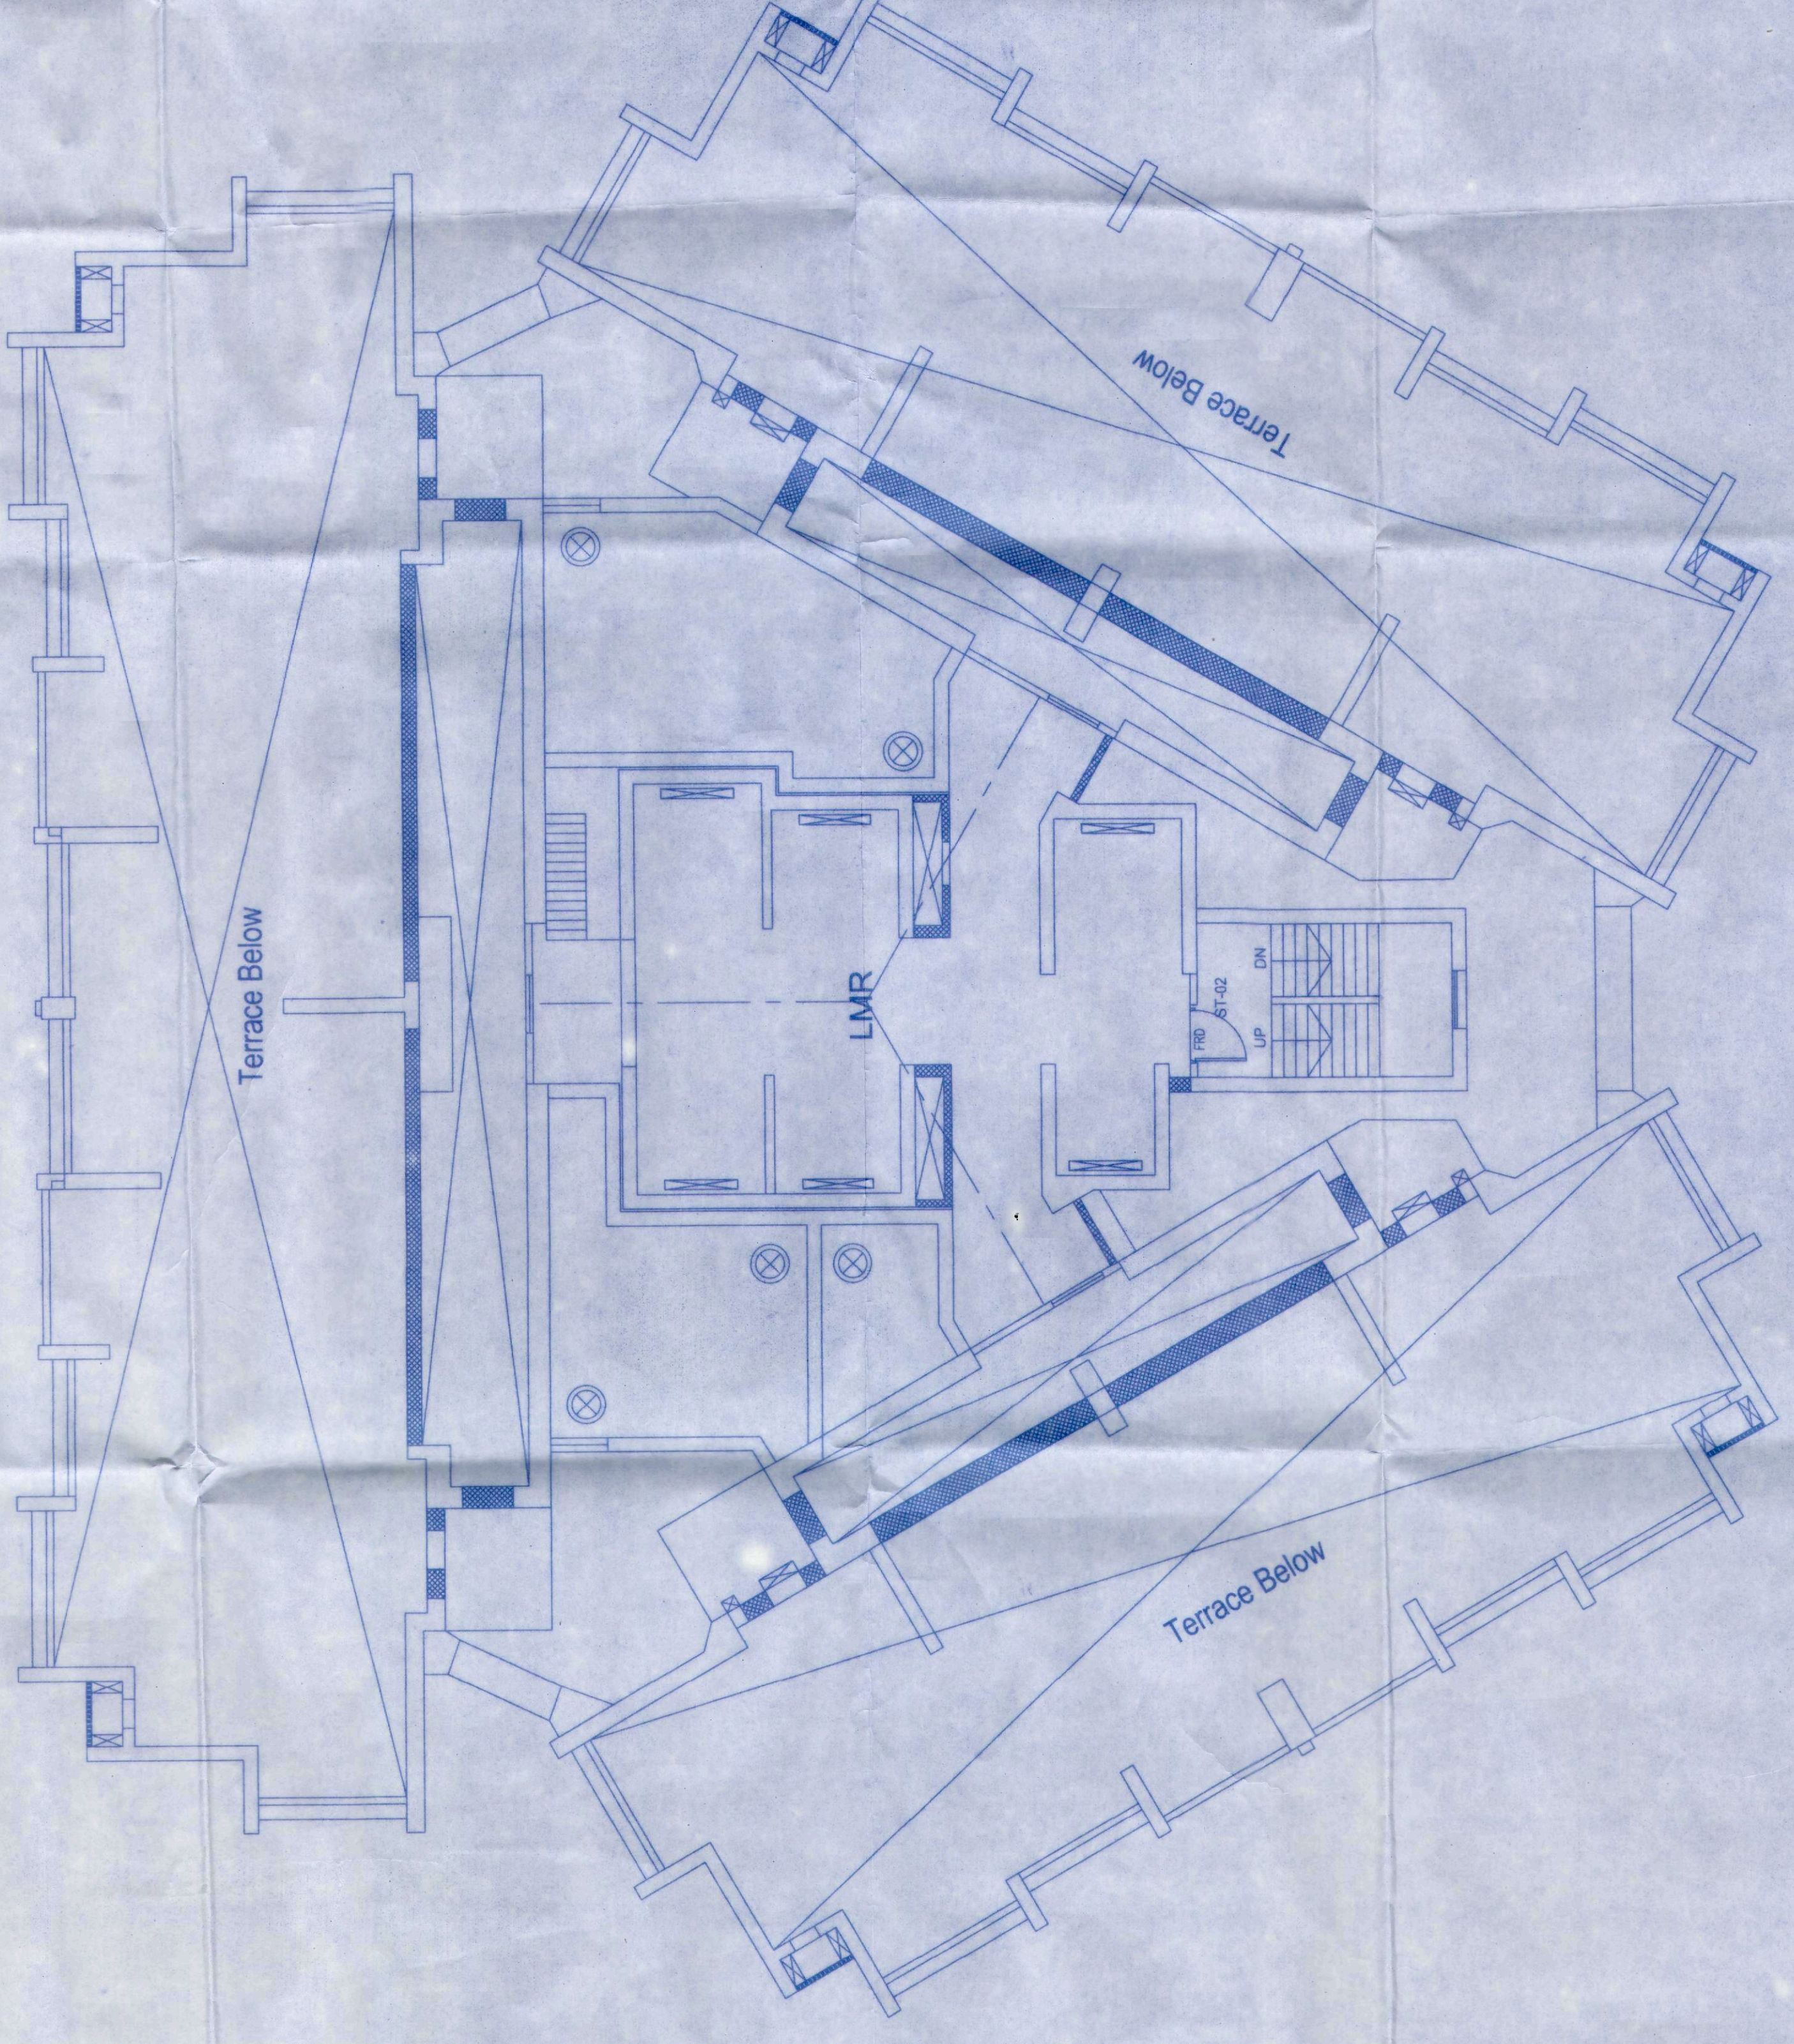

LMR LEVEL PLAN (TOWER-C)  
 SCALE: 1:100

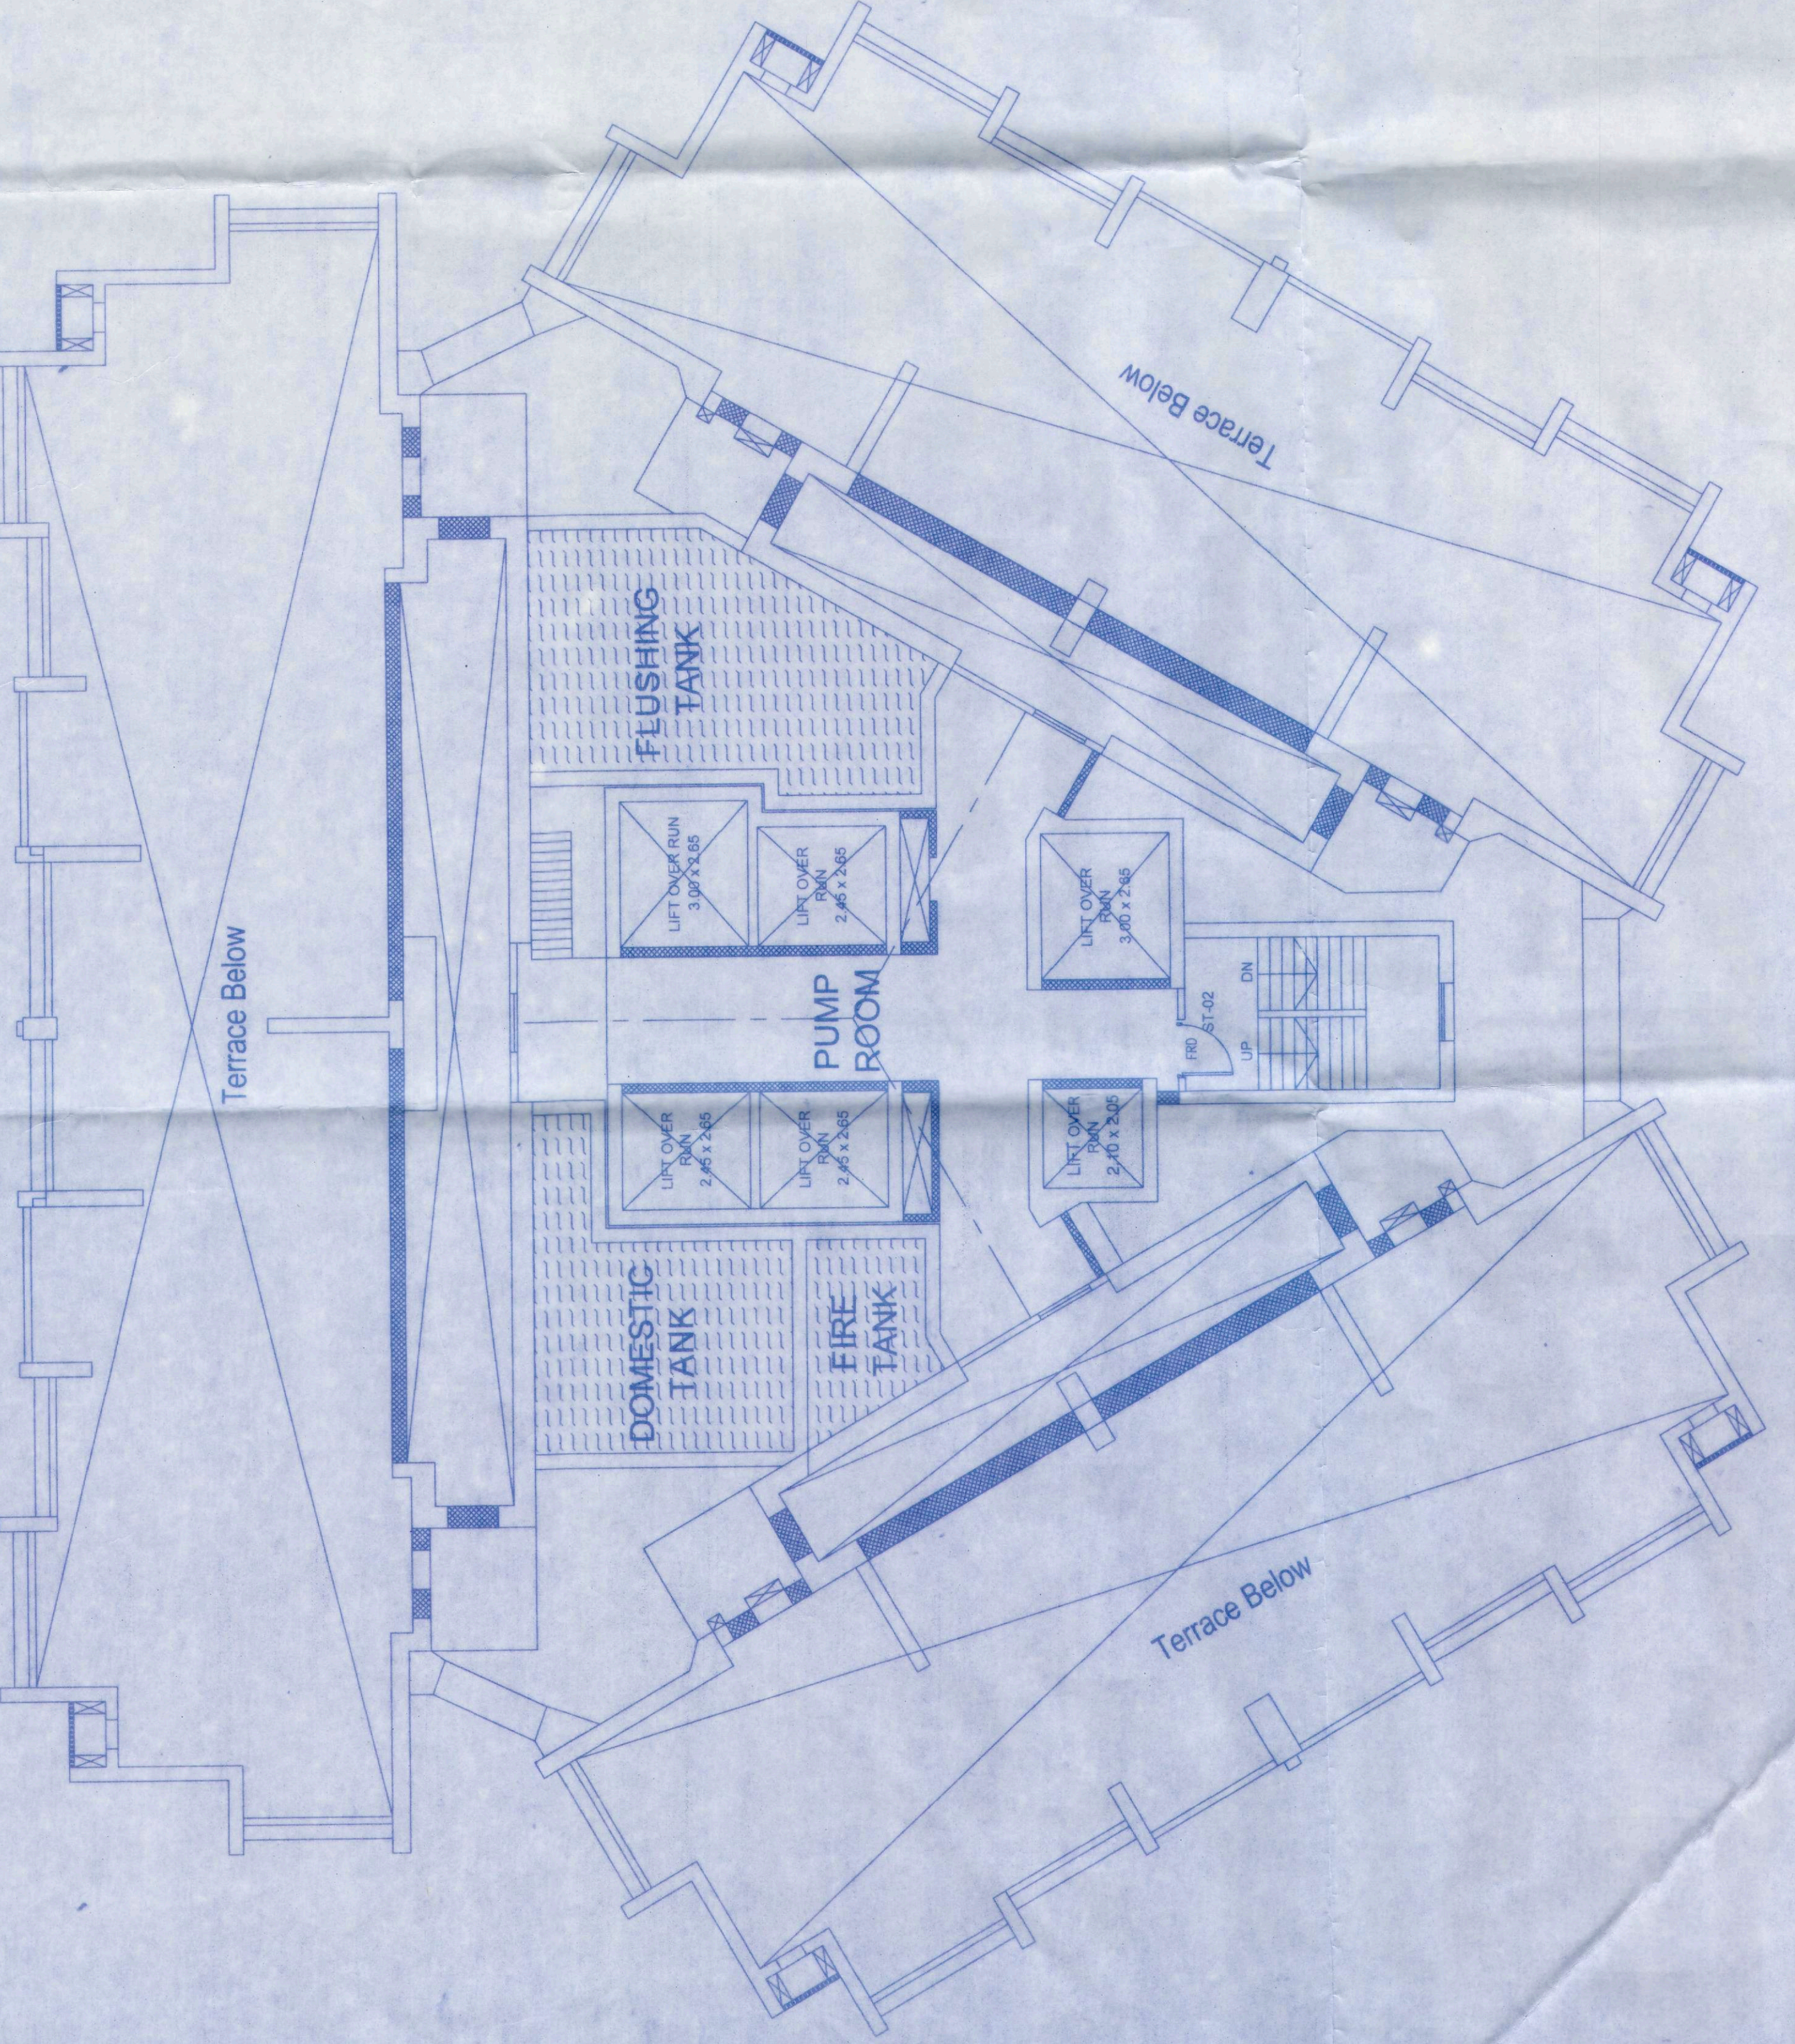

OHT PUMP ROOM LEVEL PLAN (TOWER-C)  
 SCALE: 1:100

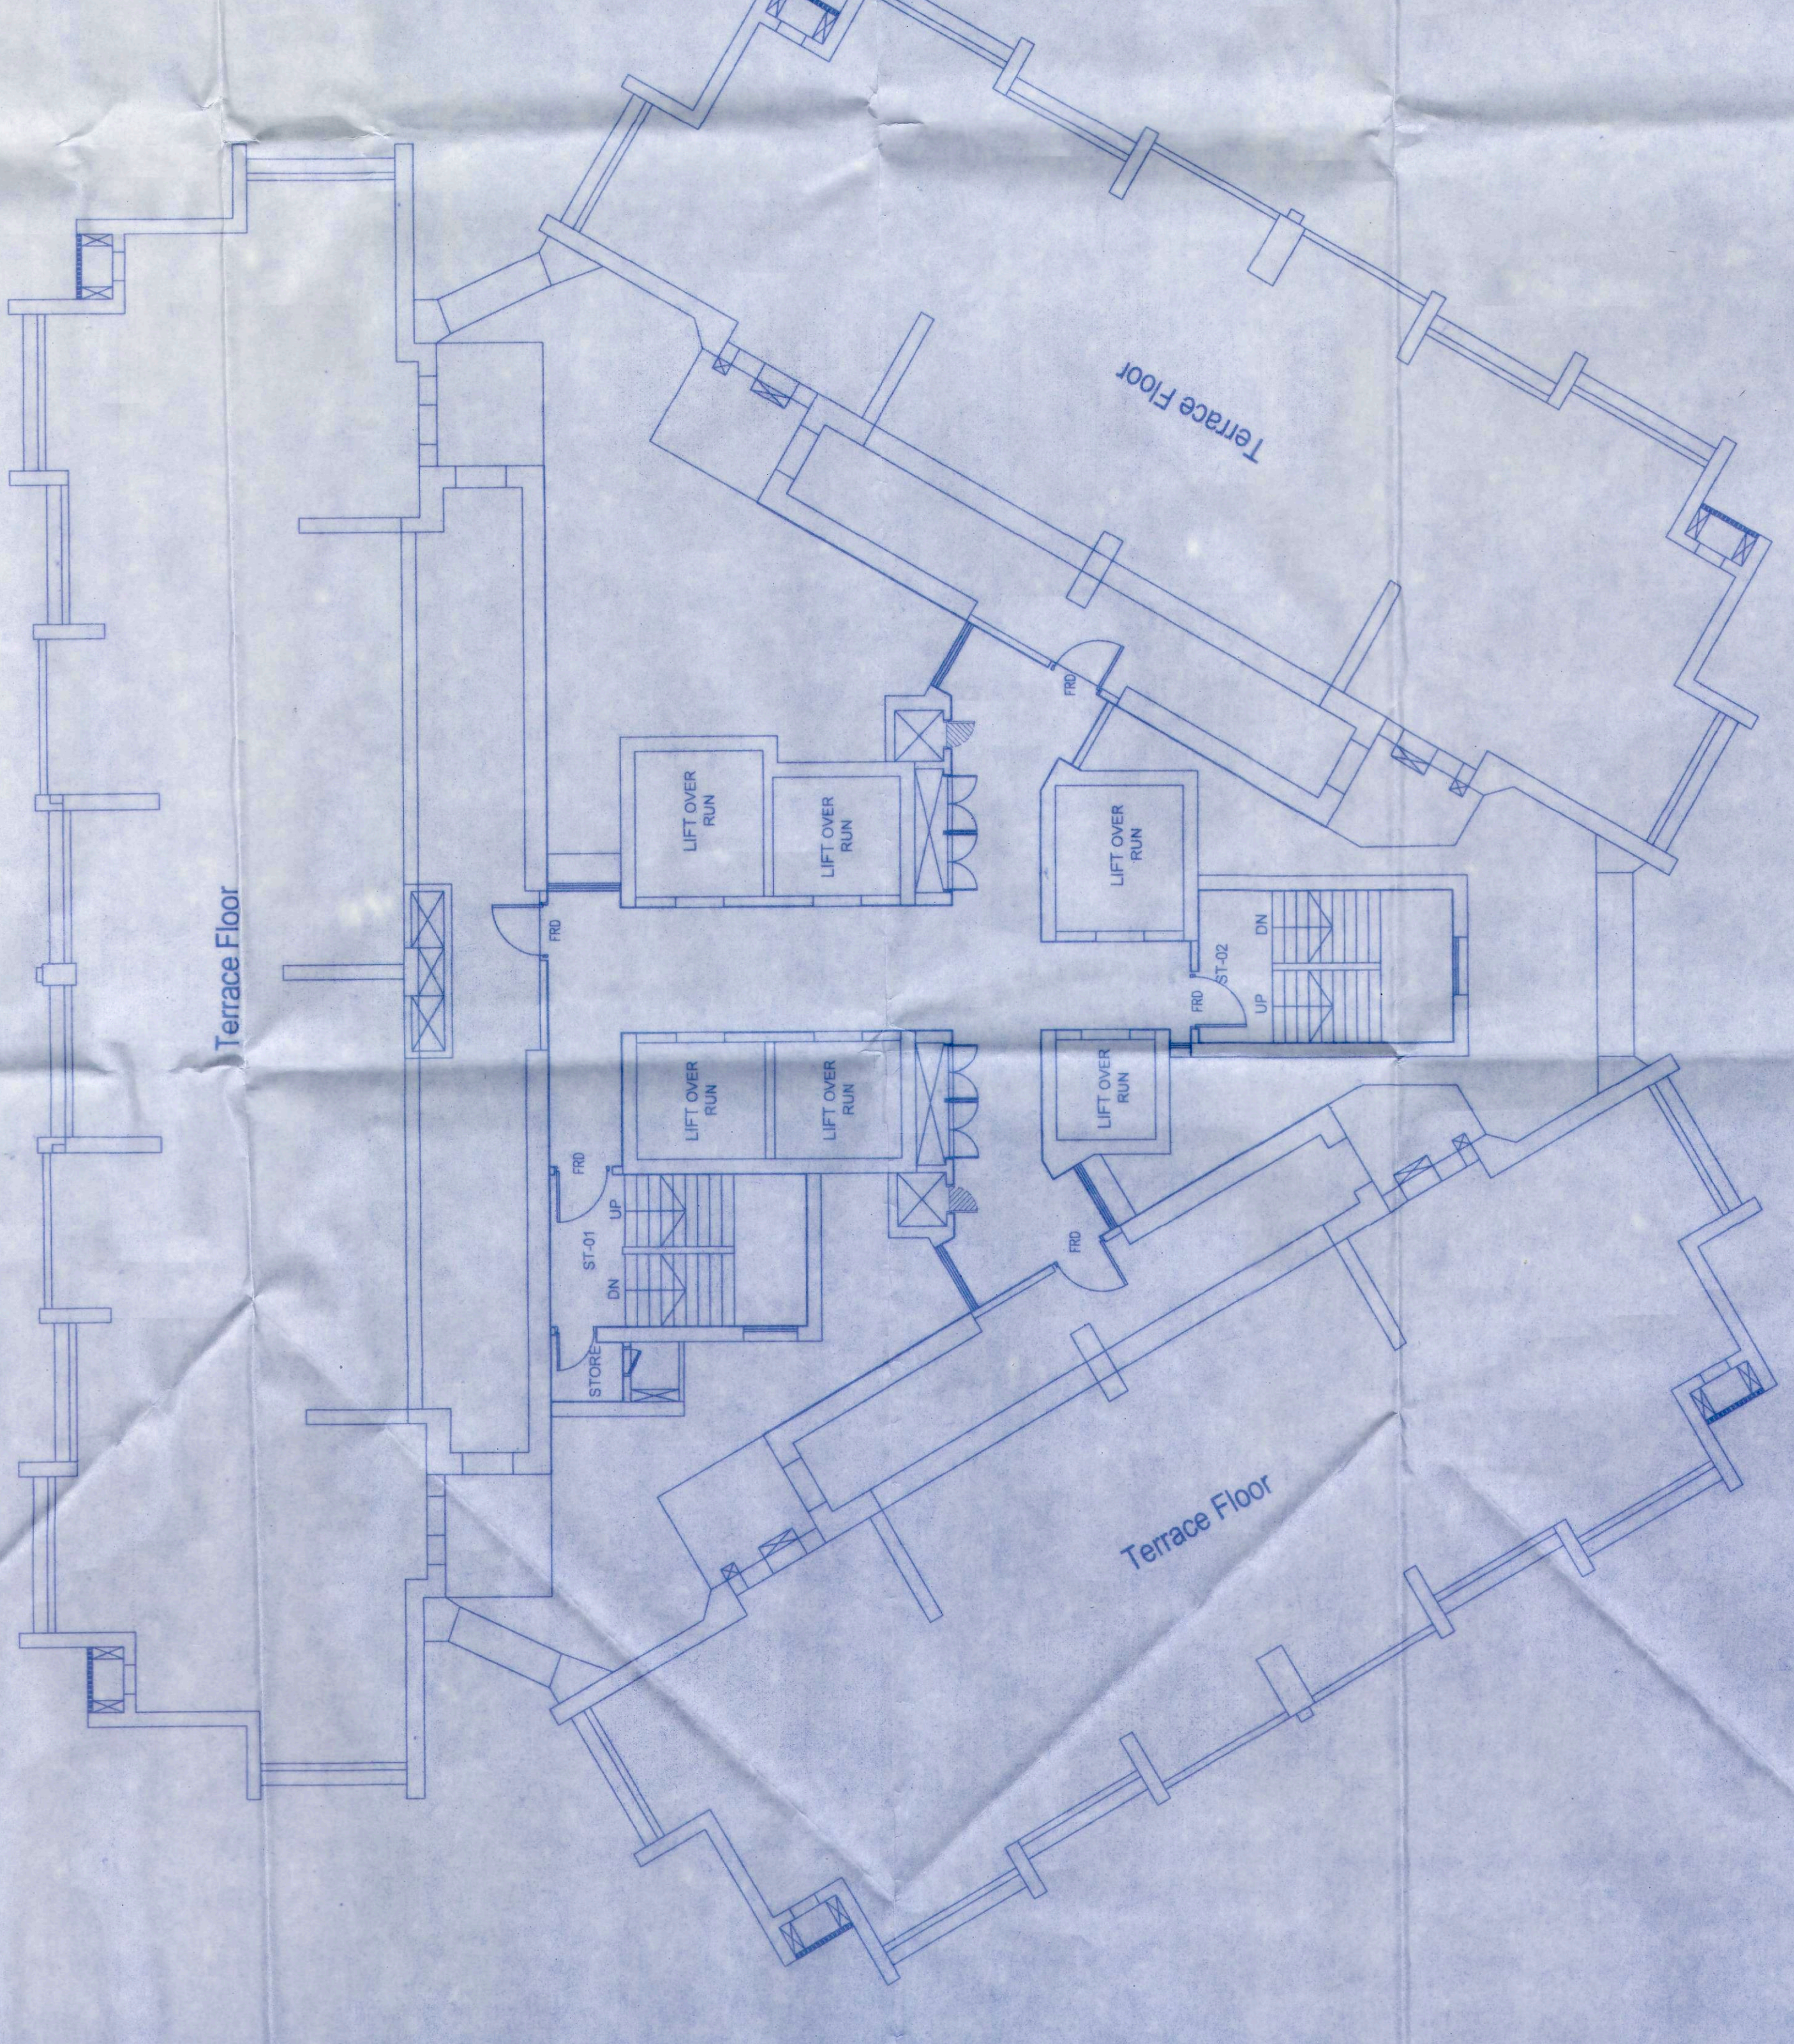

TERRACE FLOOR PLAN (TOWER-C)  
 SCALE: 1:100