




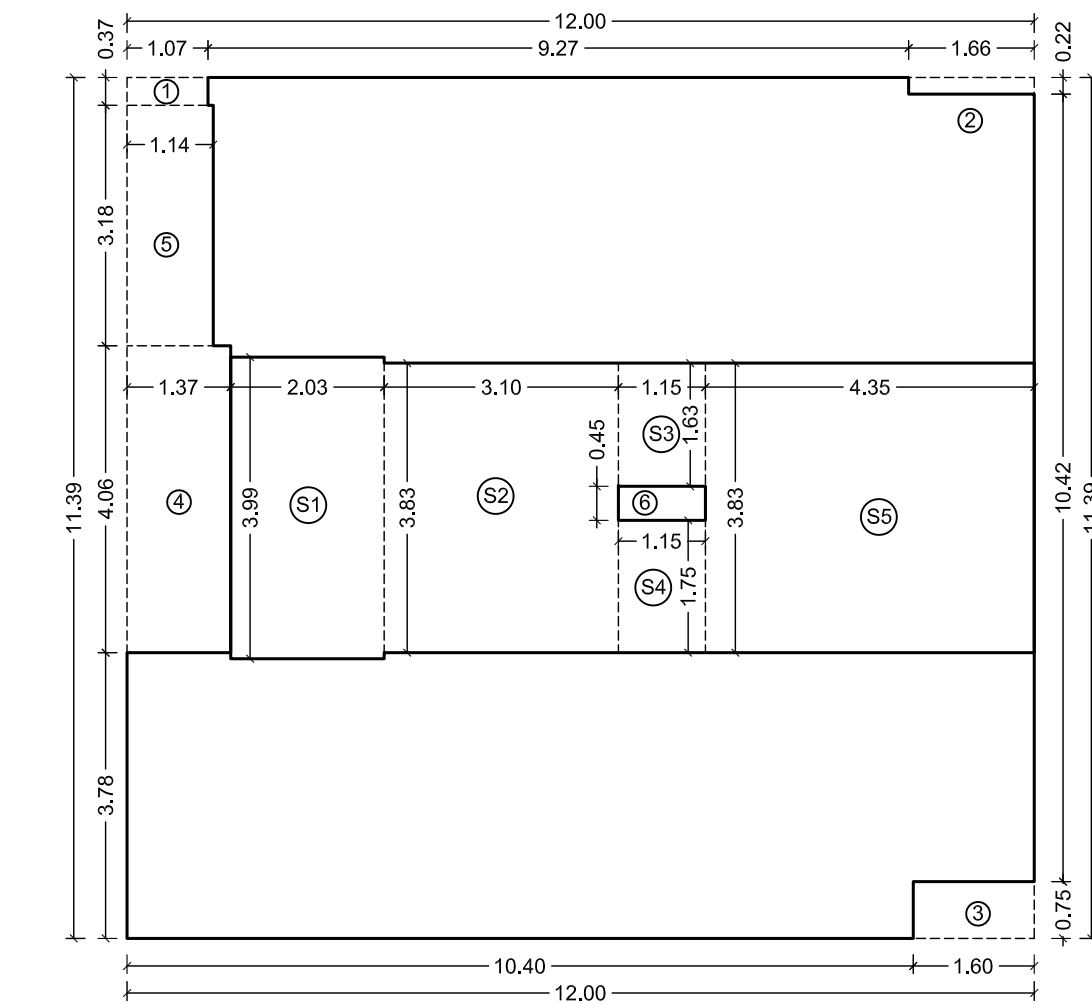

LINE DIA. OF 1ST FLOOR PLAN (RESI.)
SCALE : 1:100

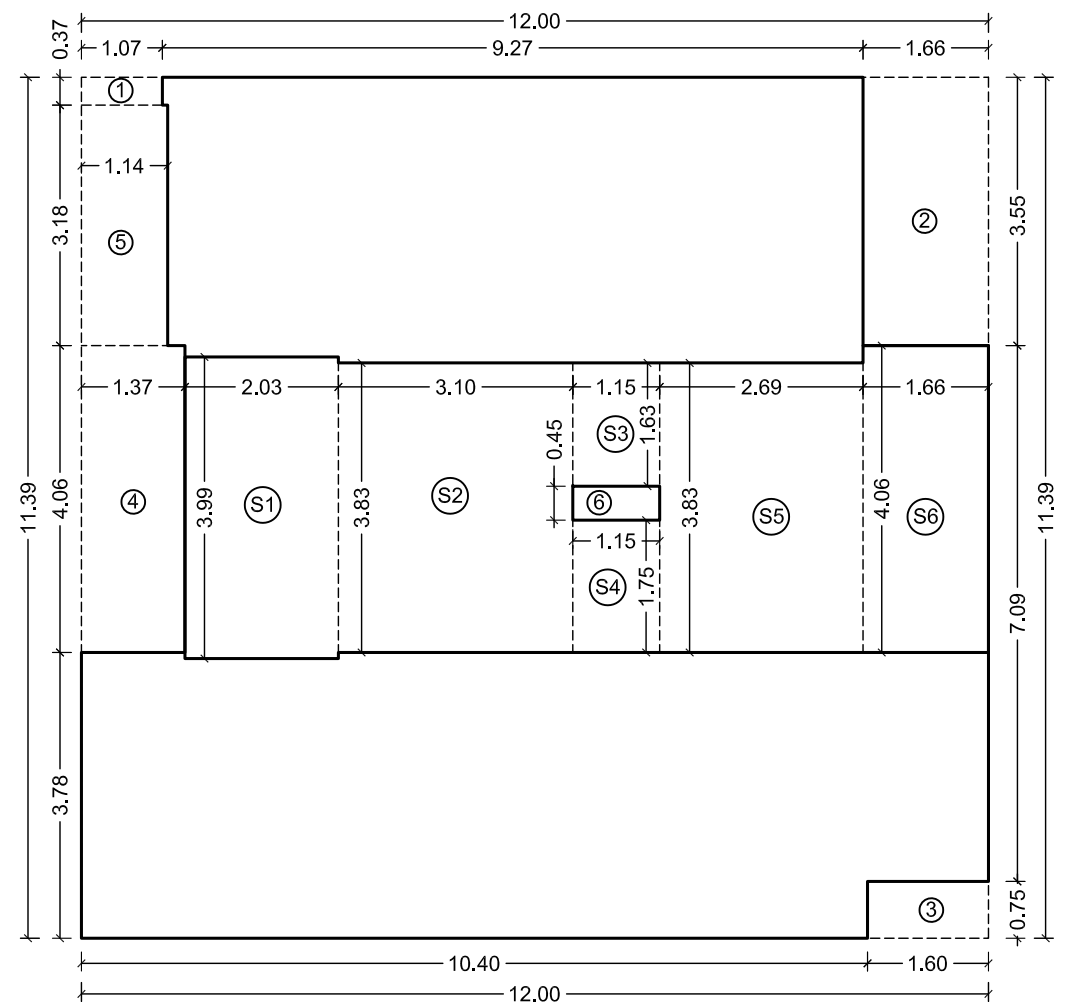

LINE DIA. OF 2ND TO 7TH FLOOR PLAN (RESI.)
SCALE : 1:100

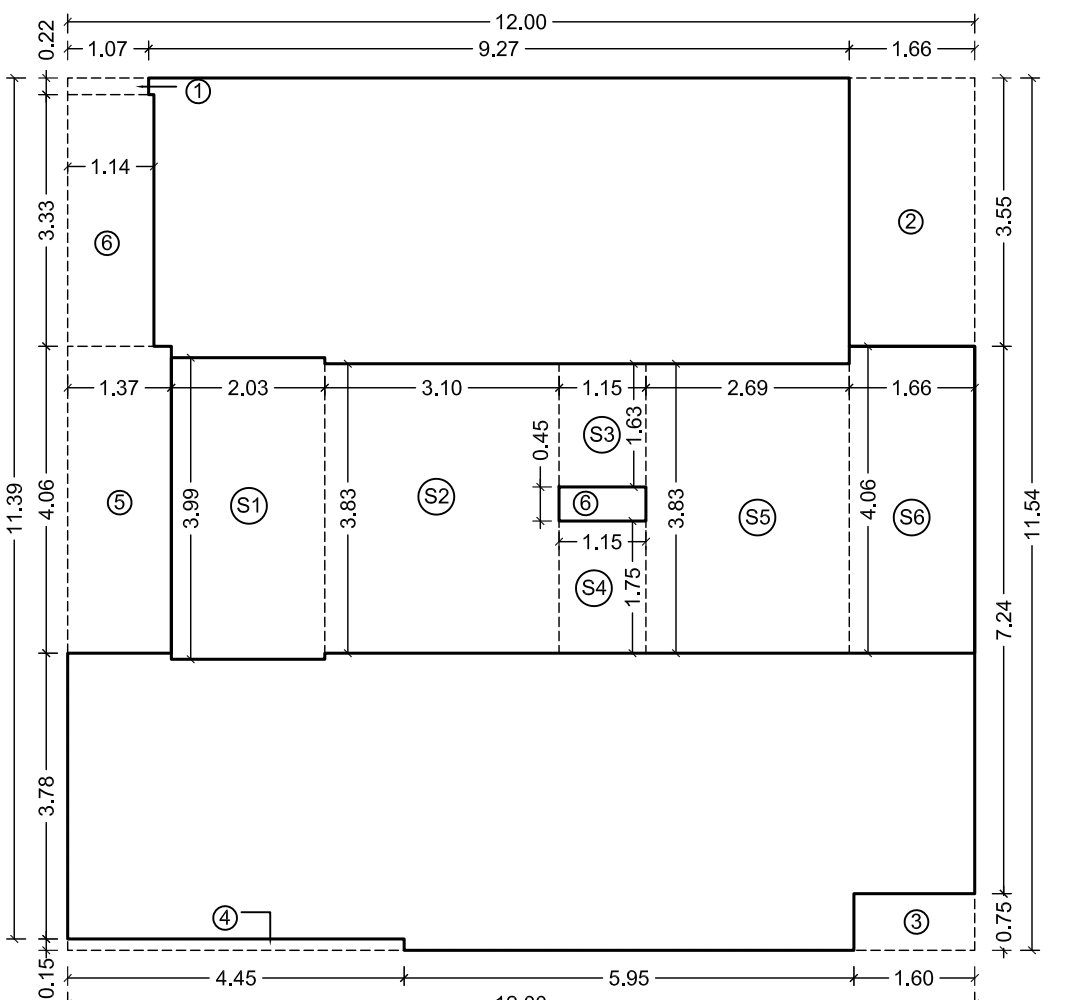


LINE DIA. OF 8TH & 9TH FLOOR PLAN (RESI.)
SCALE : 1:100


BUILT-UP AREA CALCULATION FOR 1ST FLOOR PLAN (RESI.)									
i.e. area of rectangle									
A	12.00	X	11.39	X	1	=	136.68	SQ.MT	"
TOTAL = 136.68									
1	1.07	X	0.37	X	1	=	0.40	*	
2	1.66	X	0.22	X	1	=	0.37	*	
3	1.60	X	0.75	X	1	=	1.20	*	
4	1.37	X	4.06	X	1	=	5.56	*	
5	3.18	X	1.14	X	1	=	3.63	*	
6	1.15	X	0.45	X	1	=	0.52	*	
TOTAL AREA								11.67	SQ.MT
GROSS B.U.A (136.68 - 11.67)								125.01	SQ.MT
LESS STAIRCASE, LIFT & LIFT LOBBY									
S1	2.03	X	3.99	X	1	=	8.10	SQ.MT.	*
S2	3.10	X	3.83	X	1	=	11.87	*	
S3	1.15	X	1.63	X	1	=	1.87	*	
S4	1.15	X	1.75	X	1	=	2.01	*	
S5	4.35	X	3.83	X	1	=	16.66	*	
TOTAL AREA								40.52	SQ.MT
NET B.U.A. OF 1ST FLOOR								84.50	SQ.MT
= (125.01 - 40.52)									

BUILT-UP AREA CALCULATION FOR 2ND TO 7TH FLOOR PLAN (RESI.)									
i.e. area of rectangle									
A	12.00	X	11.39	X	1	=	136.68	SQ.MT	"
TOTAL = 136.68									
1	1.07	X	0.37	X	1	=	0.40	*	
2	1.66	X	3.55	X	1	=	5.89	*	
3	1.60	X	0.75	X	1	=	1.20	*	
4	1.37	X	4.06	X	1	=	5.56	*	
5	3.18	X	1.14	X	1	=	3.63	*	
6	1.15	X	0.45	X	1	=	0.52	*	
TOTAL AREA								17.19	SQ.MT
GROSS B.U.A (136.68 - 17.19)								119.49	SQ.MT
LESS STAIRCASE, LIFT & LIFT LOBBY									
S1	2.03	X	3.99	X	1	=	8.10	SQ.MT.	*
S2	3.10	X	3.83	X	1	=	11.87	*	
S3	1.15	X	1.63	X	1	=	1.87	*	
S4	1.15	X	1.75	X	1	=	2.01	*	
S5	2.69	X	3.83	X	1	=	10.30	*	
S6	1.66	X	4.06	X	1	=	6.74	*	
TOTAL AREA								40.90	SQ.MT
NET B.U.A. OF 2ND TO 7TH FLOOR								78.59	SQ.MT
= (119.49 - 40.90)									

BUILT-UP AREA CALCULATION FOR 8TH & 9TH FLOOR PLAN (RESI.)									
i.e. area of rectangle									
A	12.00	X	11.54	X	1	=	138.48	SQ.MT	"
TOTAL = 138.48									
1	1.07	X	0.22	X	1	=	0.24	*	
2	1.66	X	3.55	X	1	=	5.89	*	
3	1.60	X	0.75	X	1	=	1.20	*	
4	4.45	X	0.15	X	1	=	0.67	*	
5	1.37	X	4.06	X	1	=	5.56	*	
6	1.14	X	3.33	X	1	=	3.80	*	
7	1.15	X	0.45	X	1	=	0.52	*	
TOTAL AREA								17.87	SQ.MT
GROSS B.U.A (138.48 - 17.87)								120.61	SQ.MT
LESS STAIRCASE, LIFT & LIFT LOBBY									
S1	2.03	X	3.99	X	1	=	8.10	SQ.MT.	*
S2	3.10	X	3.83	X	1	=	11.87	*	
S3	1.15	X	1.63	X	1	=	1.87	*	
S4	1.15	X	1.75	X	1	=	2.01	*	
S5	2.69	X	3.83	X	1	=	10.30	*	
S6	1.66	X	4.06	X	1	=	6.74	*	
TOTAL AREA								40.90	SQ.MT
NET B.U.A. OF 8TH & 9TH FLOOR								79.71	SQ.MT
= (120.61 - 40.90)									

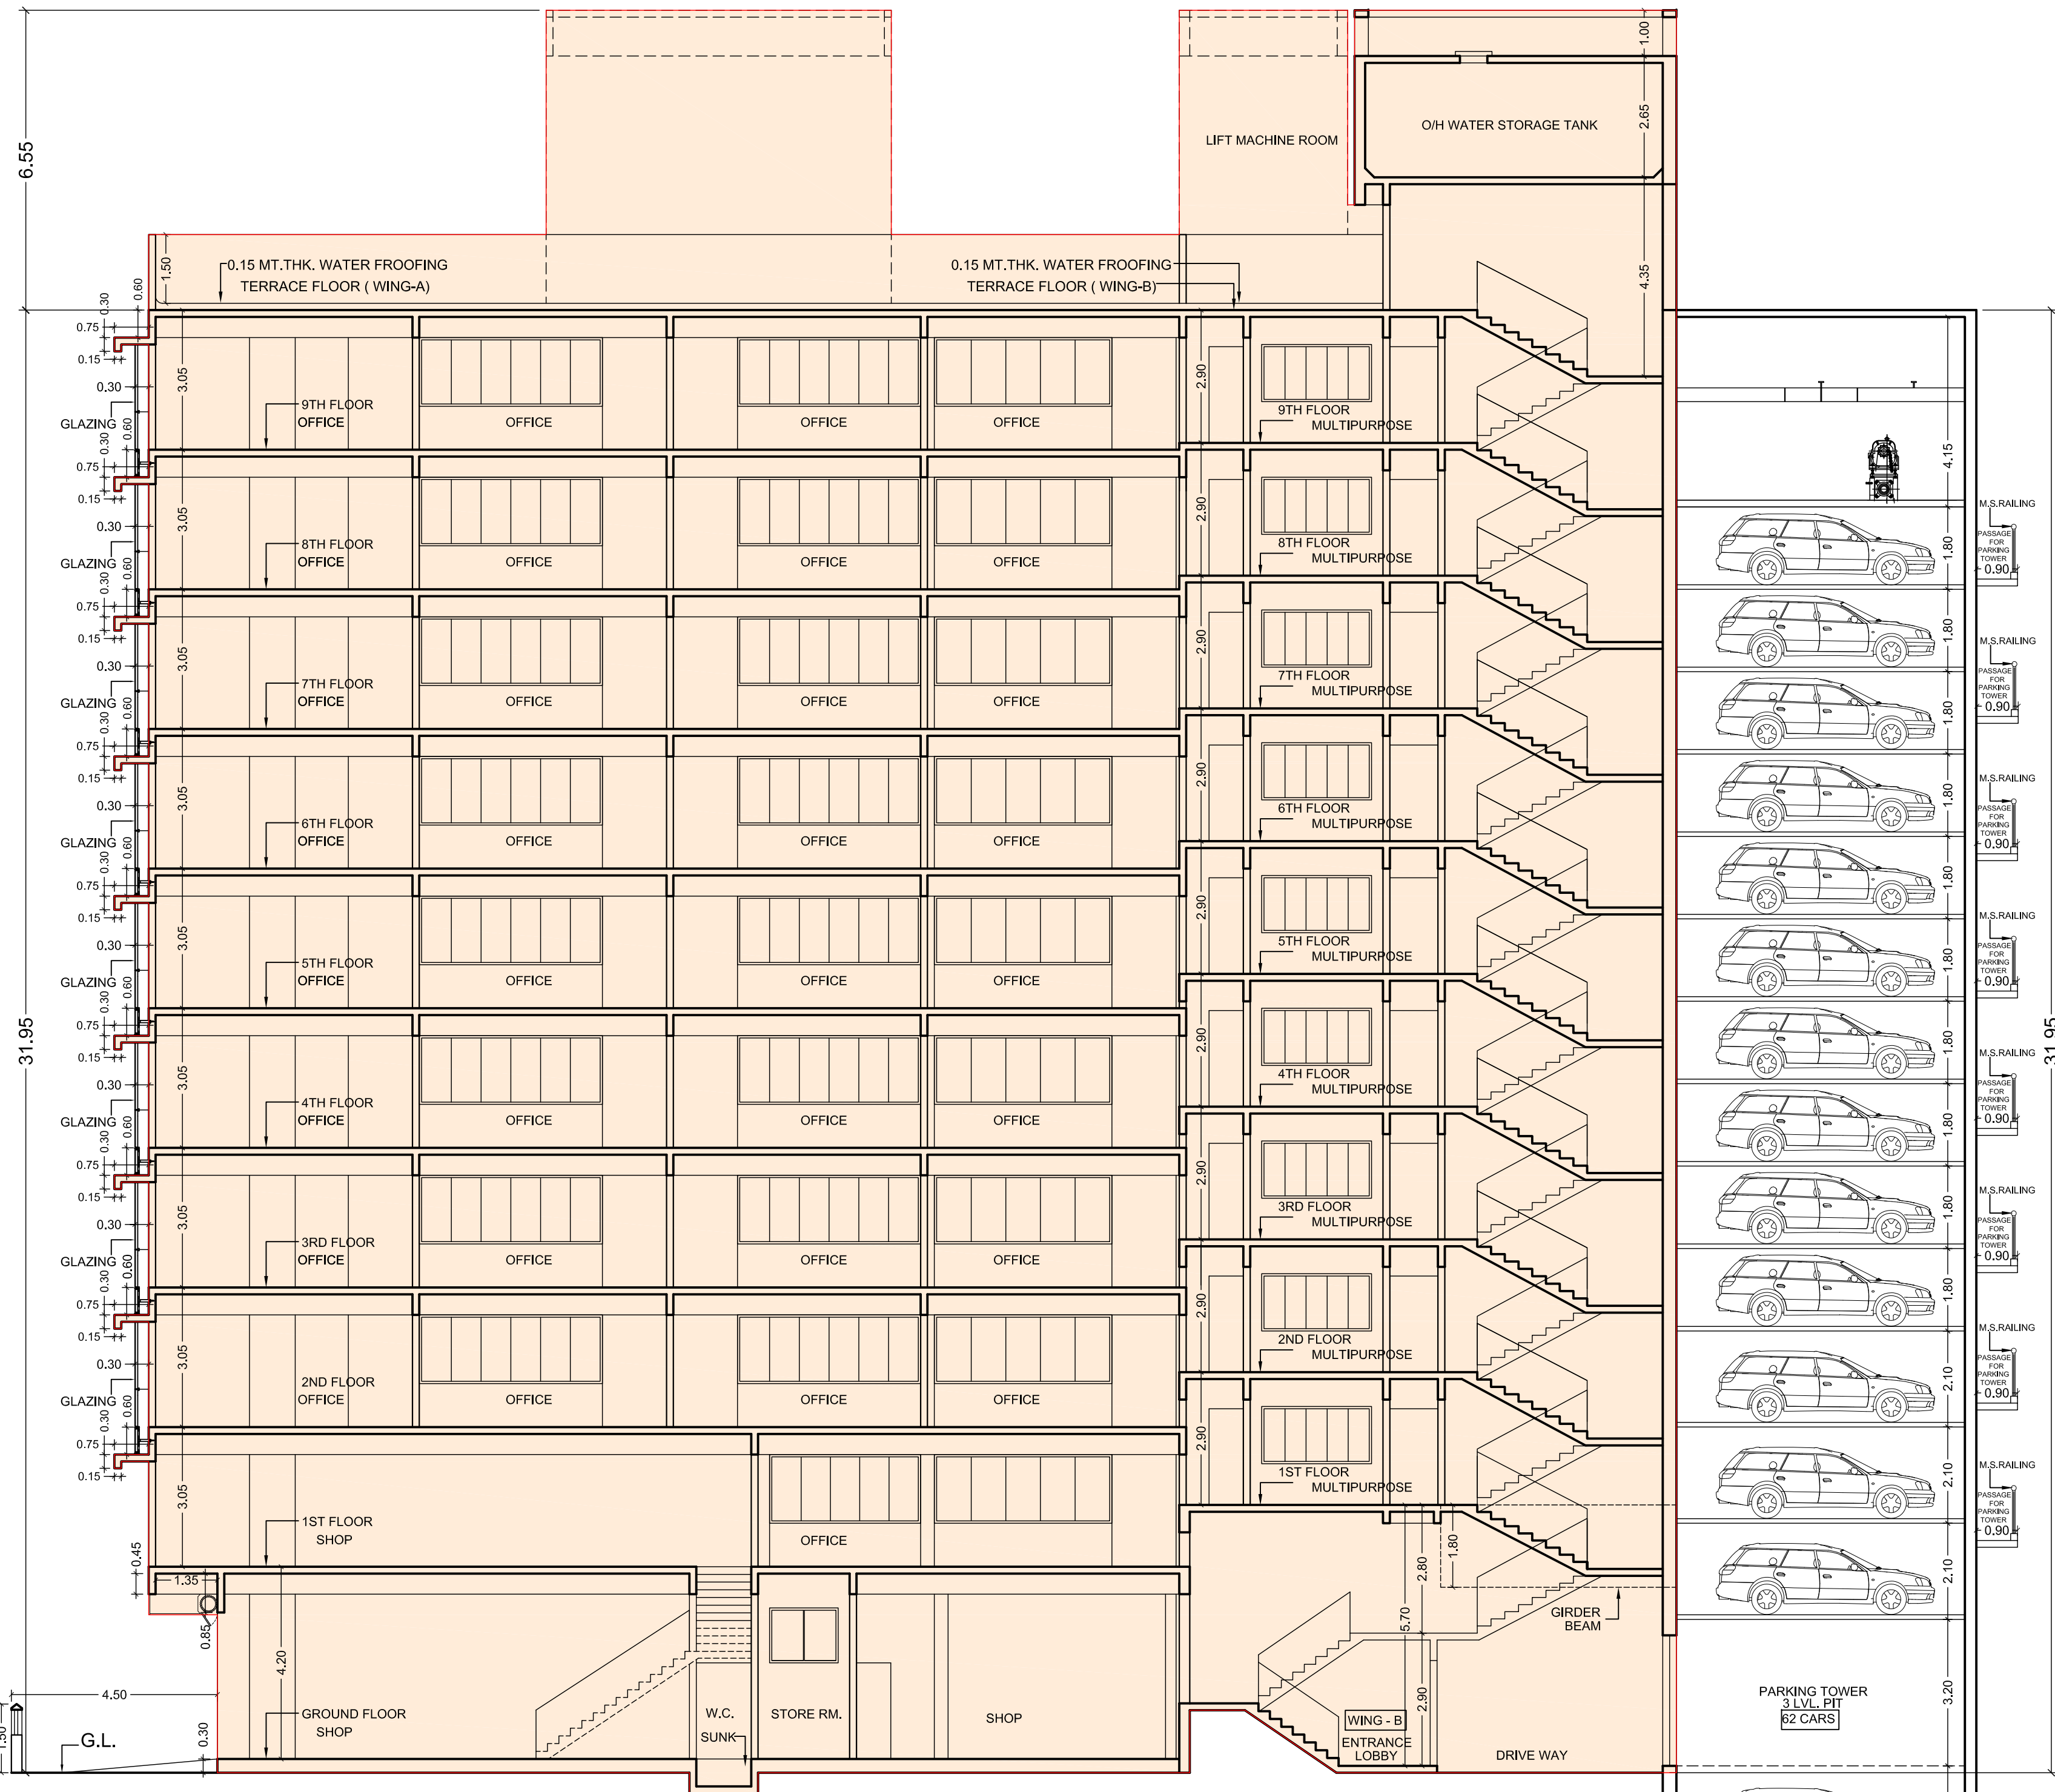

SECTION 'A'-A'
SCALE 1 : 100

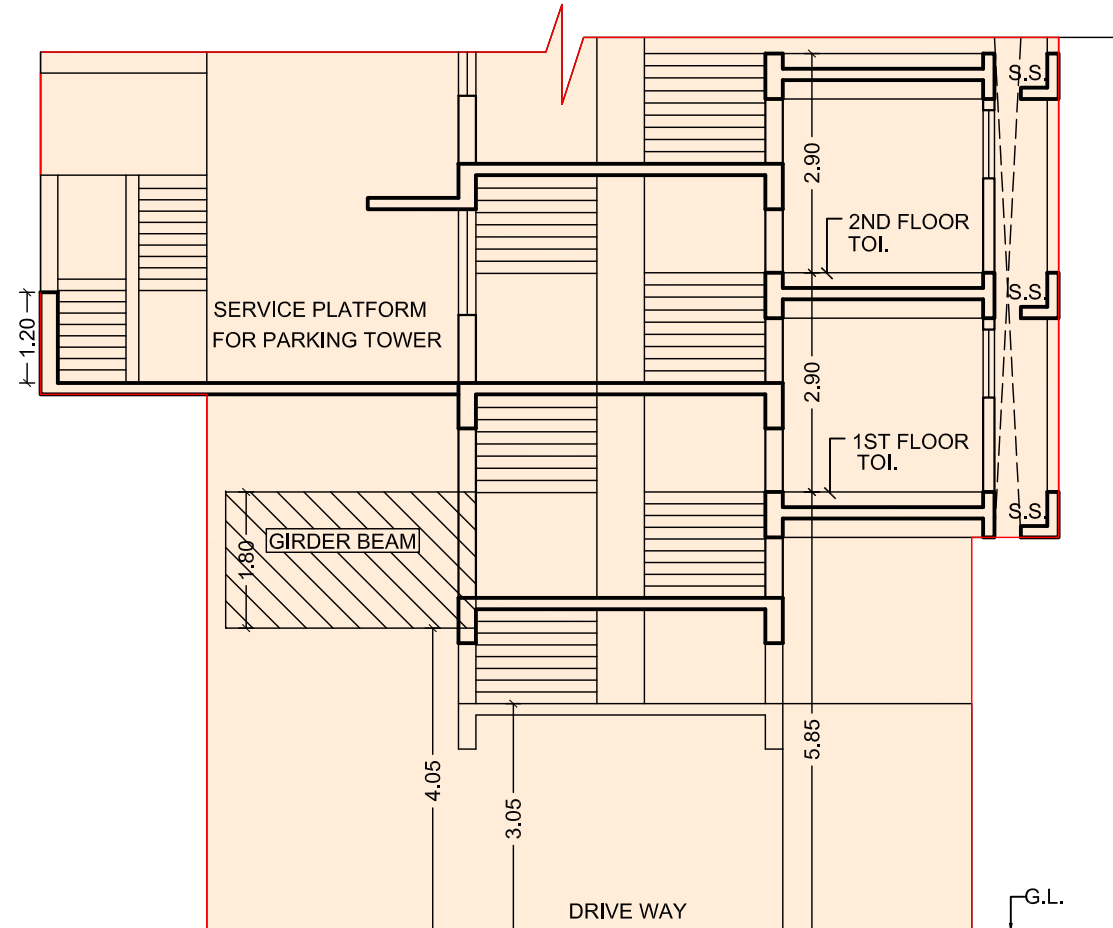

SECTION 'E'-E'
SCALE 1 : 100

STAMP & DATE OF APPROVAL OF PLAN

PLAN FOR REFERENCE

S.E.(B.P.) TW

A.E.(B.P.) S & T

CONTENTS OF SHEET

- LINE, DIA. & CAL. OF 1ST TO 9TH (RESI.)
- SECTION 'A'-A'
- SECTION 'E'-E'

NAME AND SIGNATURE OF THE OWNER

SHRI. HARSHAD M. SHAH & SHRI. KAUSHIK SHAH
B-1903, VIKAS PARADISE TOWER NO.3, L.B.S. MARG, MULUND(WEST), MUMBAI-80.


DESCRIPTION OF PROPOSAL

PROPOSED BUILDING ON PLOT BEARING C.T.S. NO. 932, 932/1 TO 15
OF VILLAGE MULUND (W), AT M.G. ROAD,


NAME & SIGN OF ARCHITECT

R. P. ASUNDARIA
ARCHITECT



236, 2ND FLOOR, AVIOR, NIRMAL GALAXY,
NEAR DEEP MANDIR CINEMA, L.B.S. MARG,
MULUND (WEST), MUMBAI - 400 080
Tel: 25679979

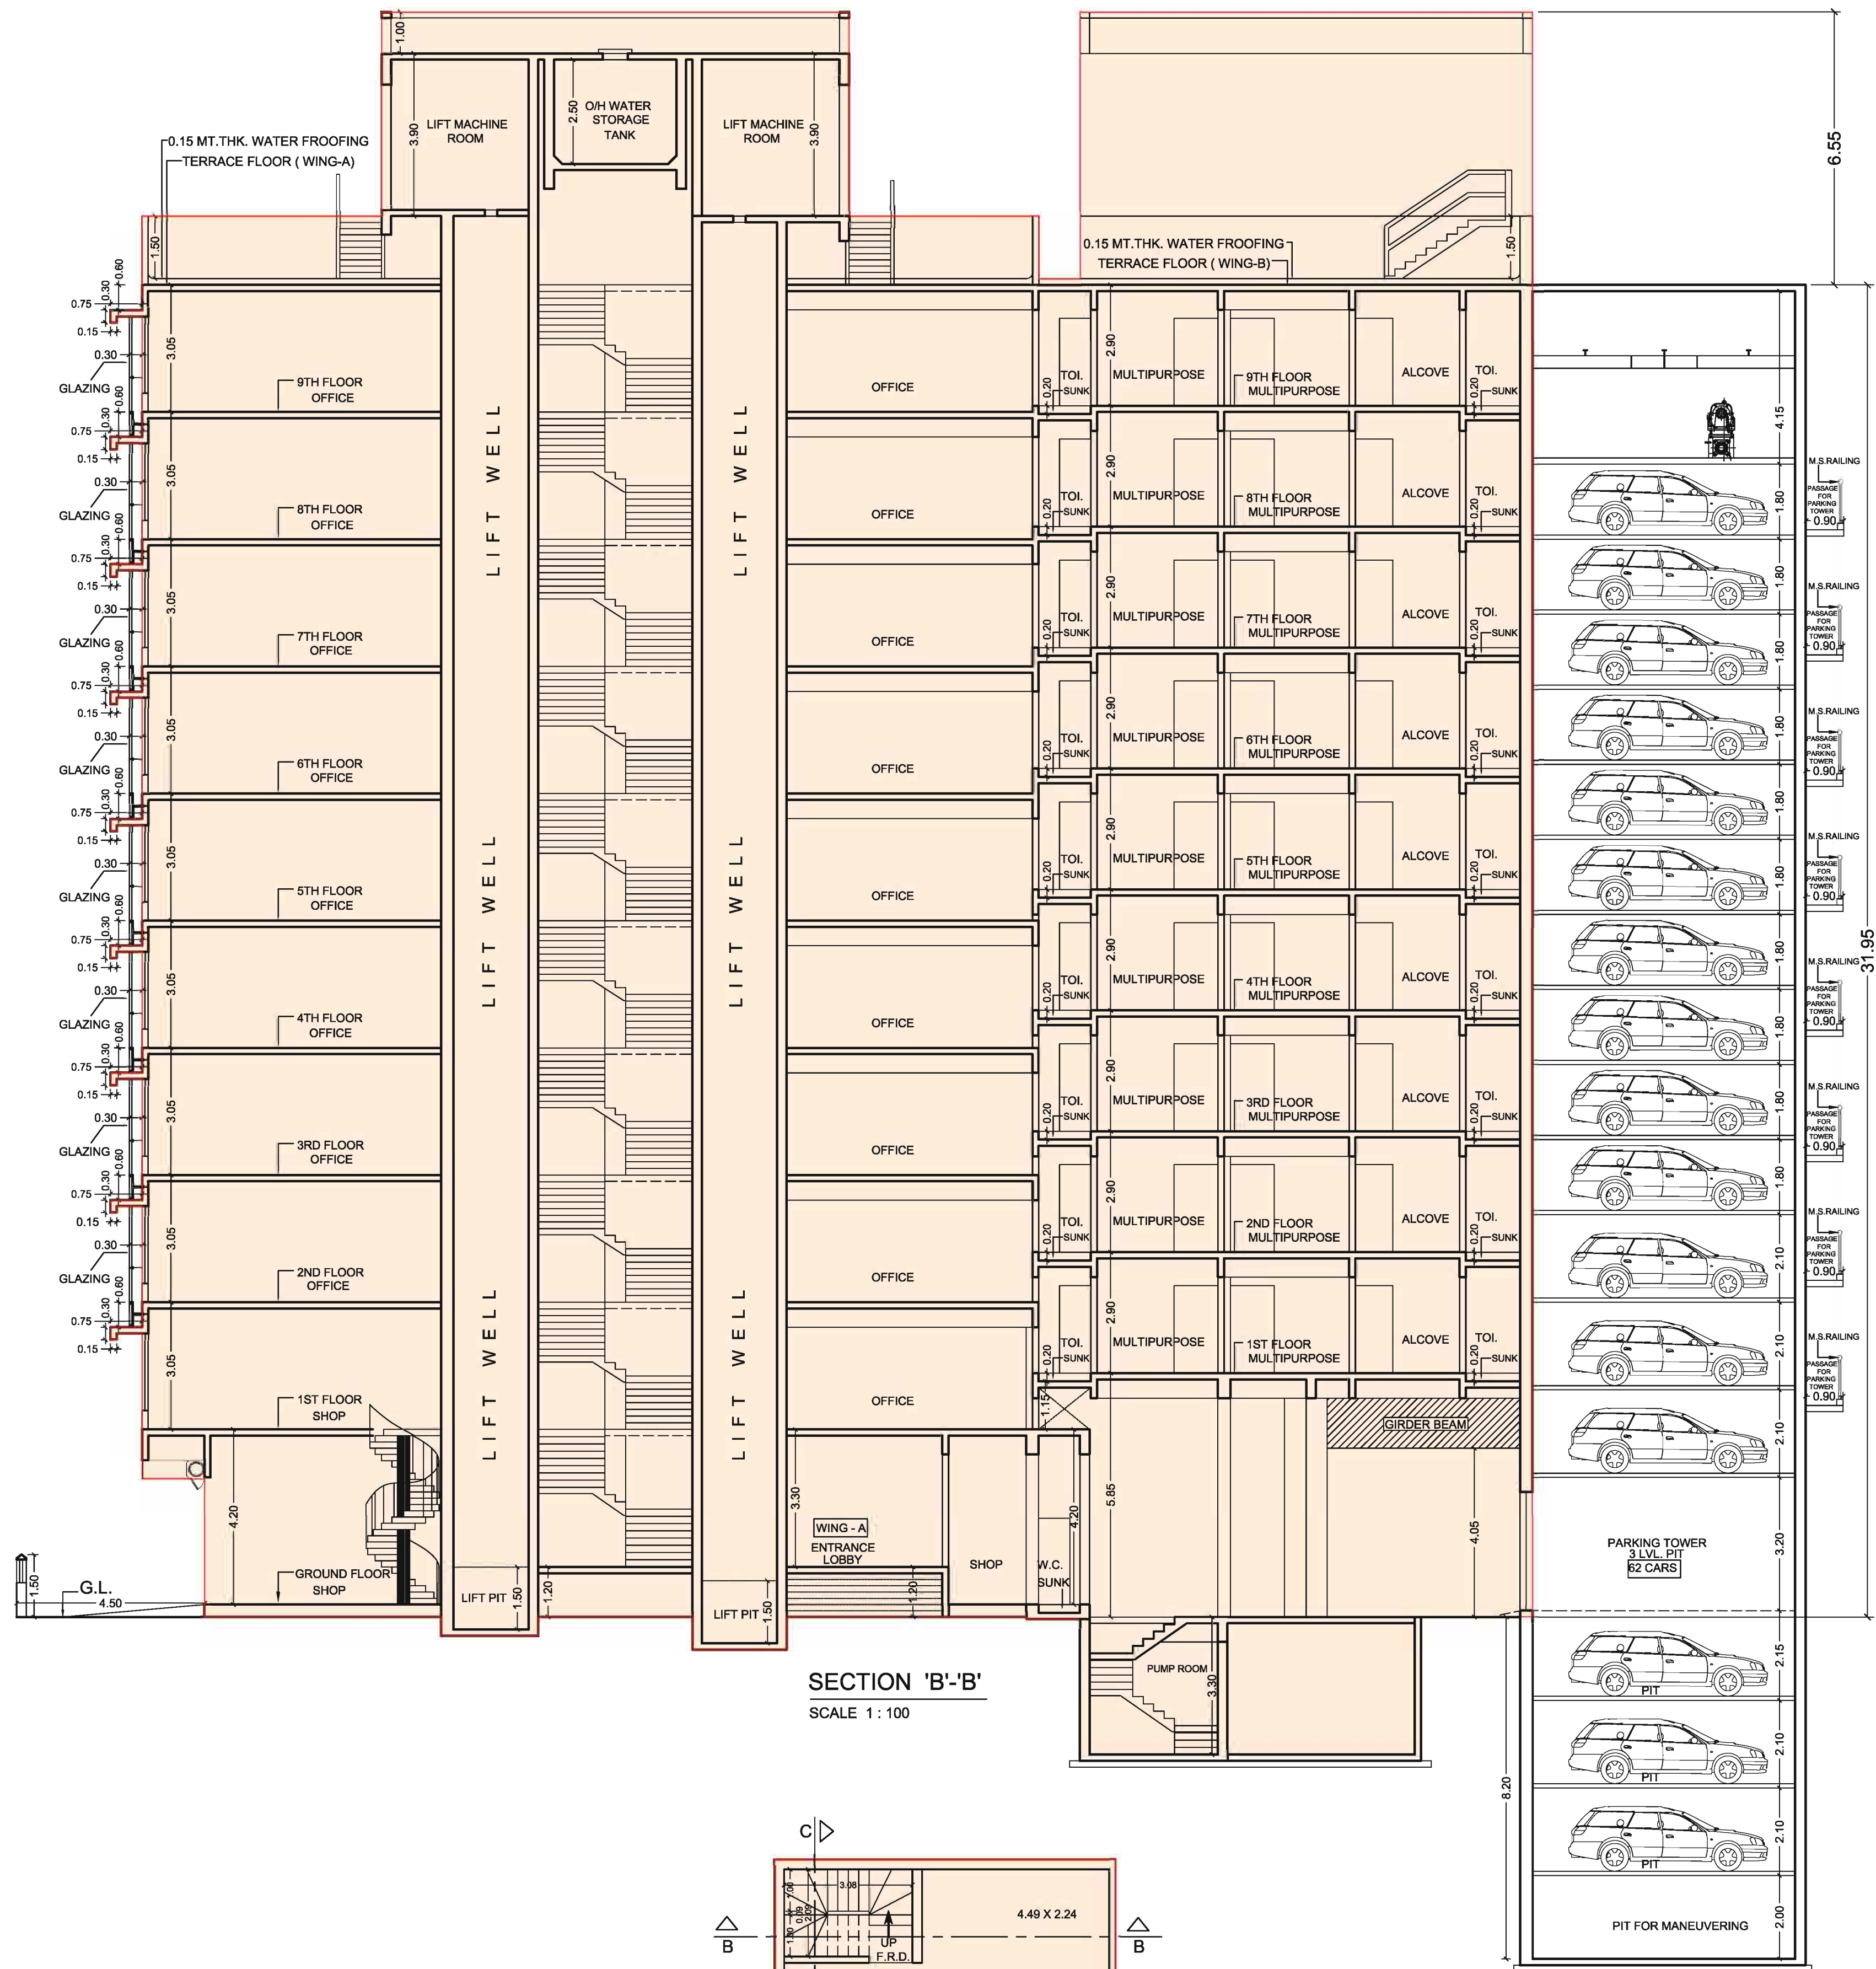


SECTION 'B'-B'
SCALE 1 : 100

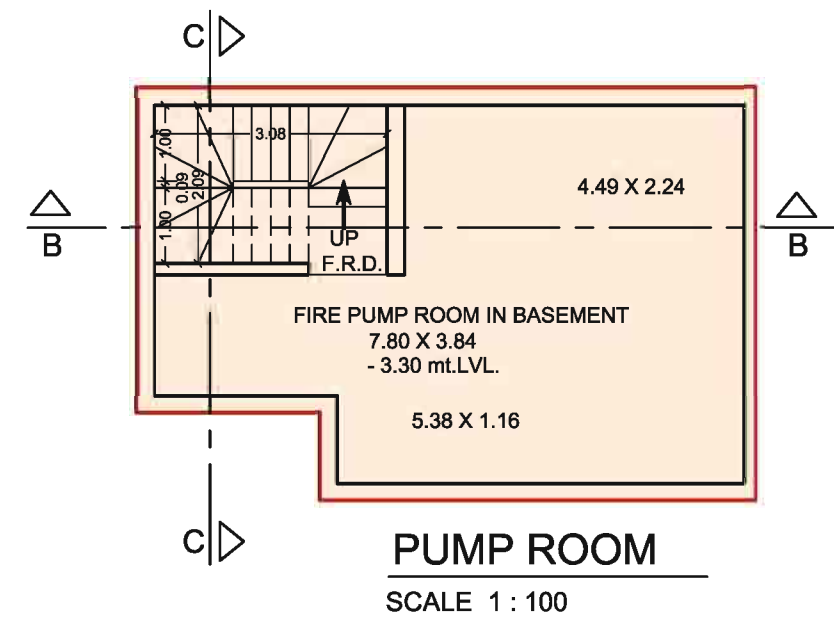

SECTION 'C'-C'
SCALE 1 : 100

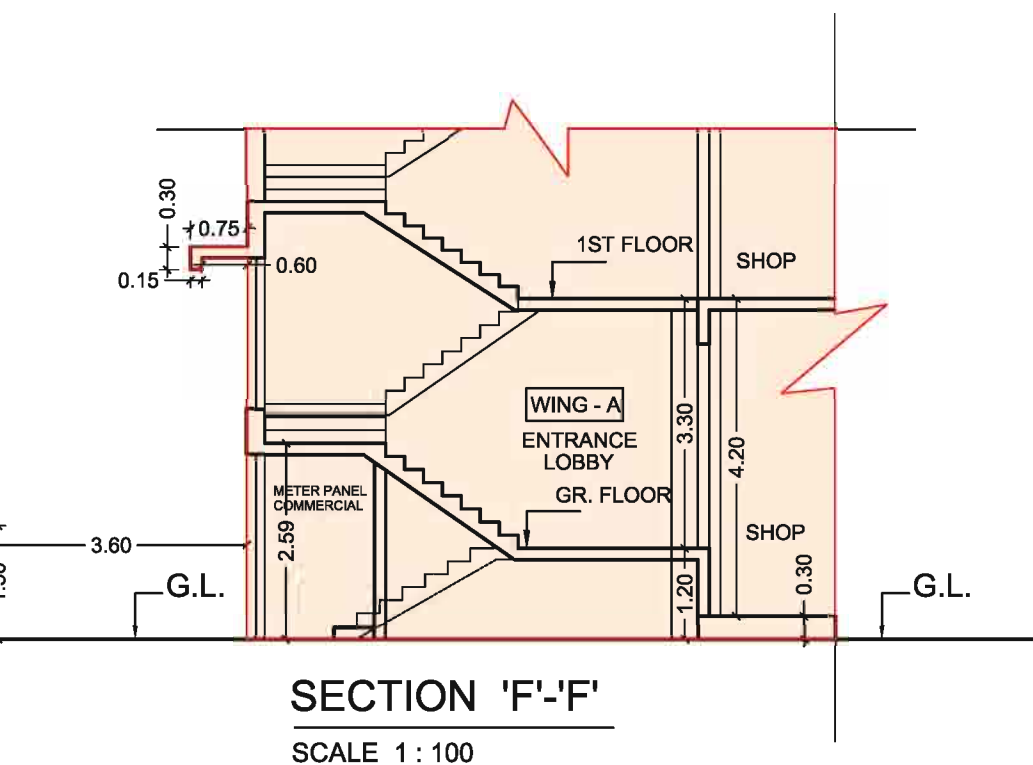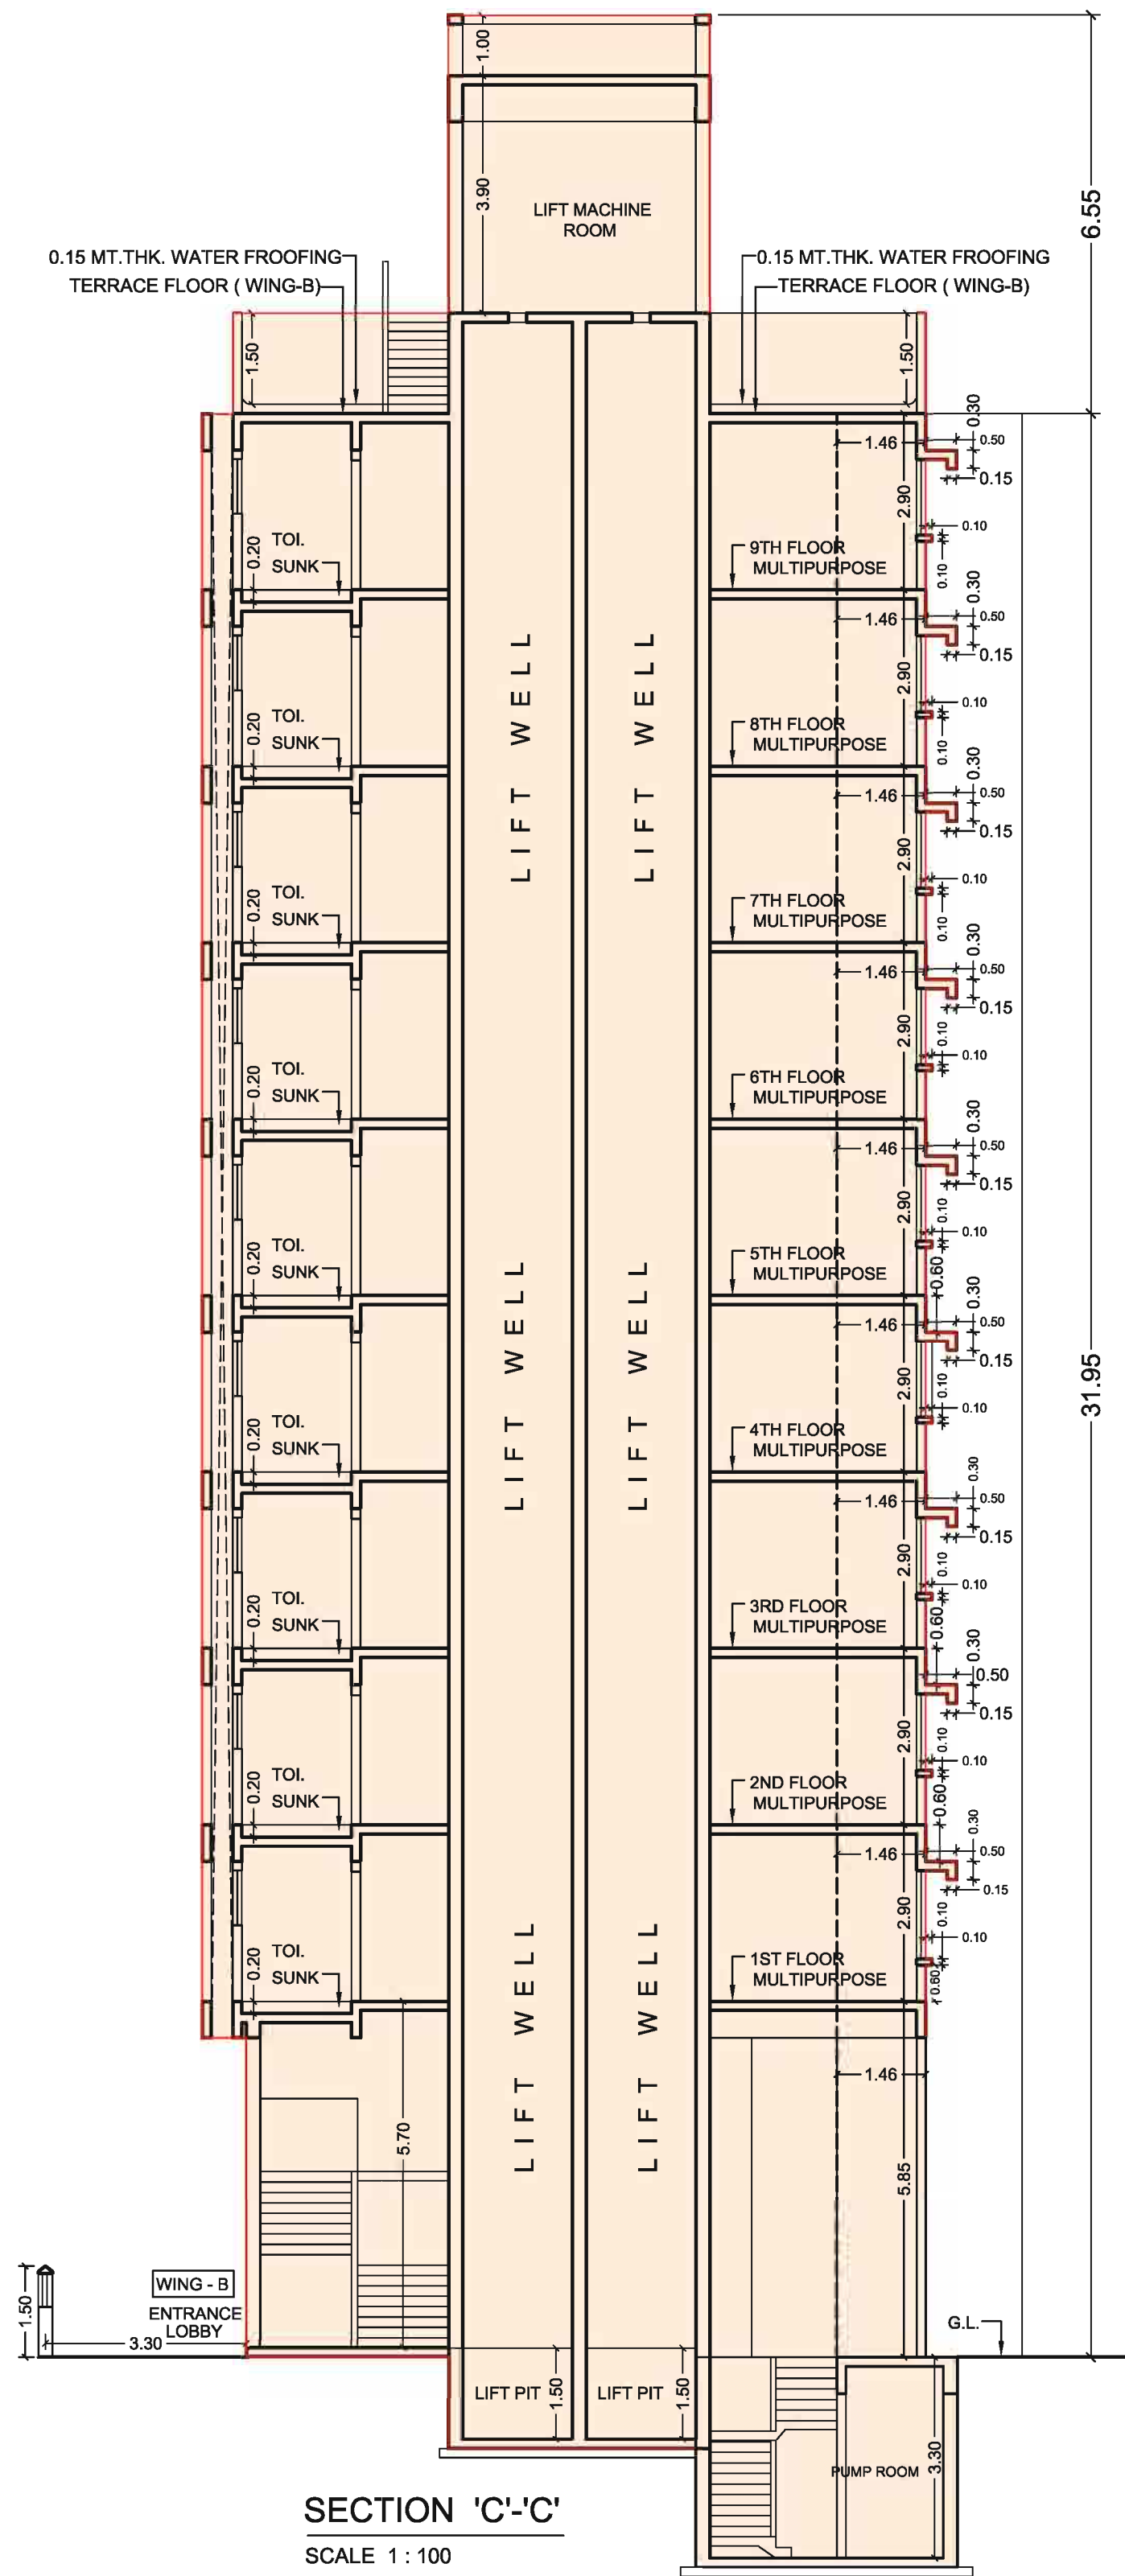

SECTION 'F'-F'
SCALE 1 : 100

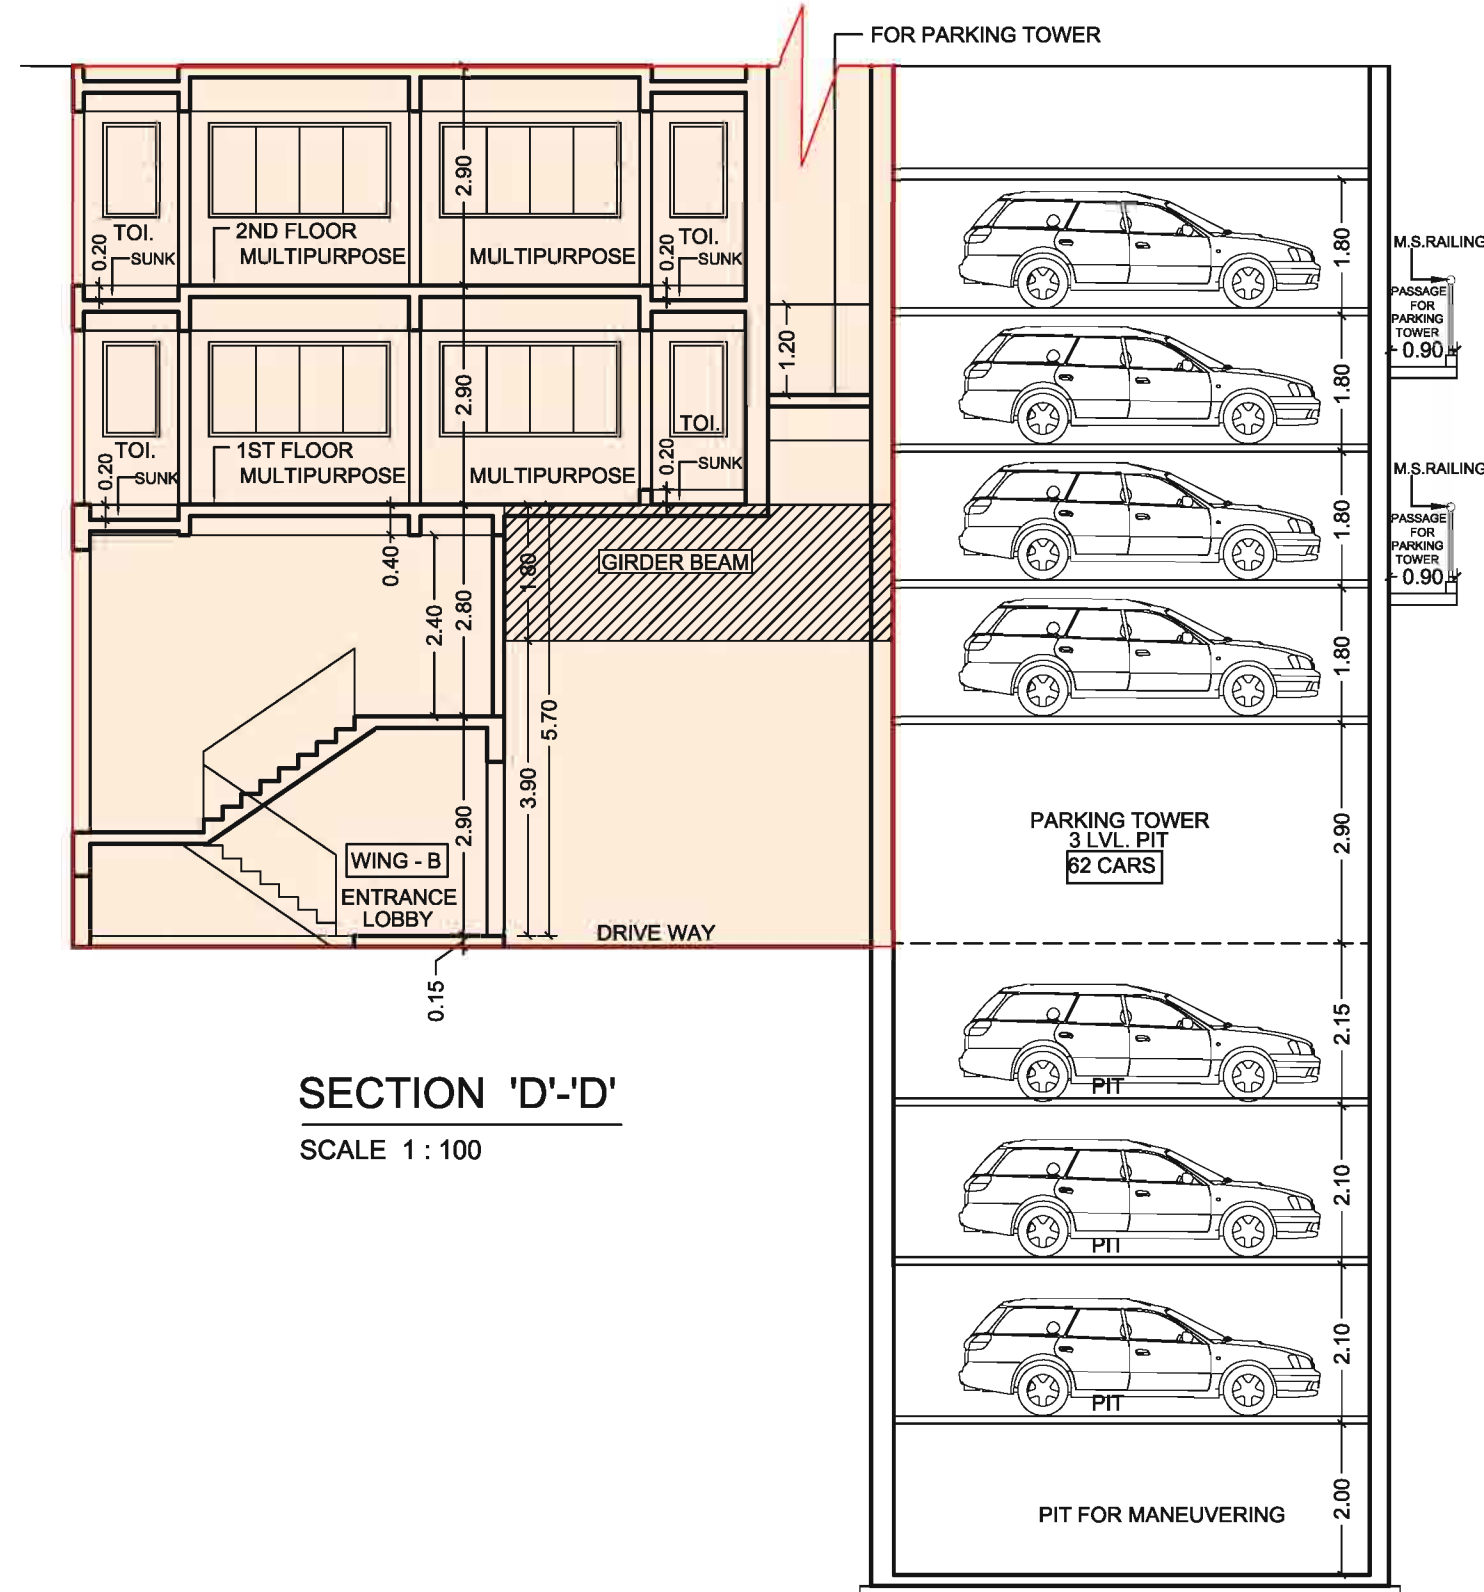

SECTION 'D'-D'
SCALE 1 : 100

STAMP & DATE OF APPROVAL OF PLAN

PLAN FOR REFERENCE

S.E.(B.P.) T/W

A.E.(B.P.) S & T

CONTENTS OF SHEET

- SECTION 'B'-B'
- SECTION 'C'-C'
- SECTION 'D'-D'
- SECTION 'F'-F'

NAME AND SIGNATURE OF THE OWNER

SHRI. HARSHAD M. SHAH & SHRI. KAUSHIK SHAH
B-1903, VIKAS PARADISE TOWER NO.3, L.B.S. MARG, MULUND(WEST), MUMBAI-80.

DESCRIPTION OF PROPOSAL

PROPOSED BUILDING ON PLOT BEARING C.T.S. NO. 932, 932/1 TO 15
OF VILLAGE MULUND (W), AT M.G. ROAD,

NAME & SIGN OF ARCHITECT

R. P. ASUNDARIA
ARCHITECT

236, 2ND FLOOR, AVIOR, NIRMAL GALAXY,
NEAR DEEP MANDIR CINEMA, L.B.S. MARG,
MULUND (WEST), MUMBAI - 400 080
Tel : 25679979