

**PLOT BEFORE AMAGAMATION**  
SCALE: 1:300

**PLOT AFTER AMAGAMATION**  
SCALE: 1:300

**SITE PLAN**  
SCALE: 1:300




**AREA CALCULATION & DIAGRAM**  
SCALE: 1:300

**PARKING AREA STATEMENT**


NO.	TYPE	AREA (SQ. M)	NO. OF CARS
1	Surface	1000	100
2	Garage	500	50
3	Other	0	0
<b>TOTAL</b>		<b>1500</b>	<b>150</b>

**STRUCTURE AREA STATEMENT**


NO.	TYPE	AREA (SQ. M)
1	Residential	10000
2	Commercial	5000
3	Other	0
<b>TOTAL</b>		<b>15000</b>

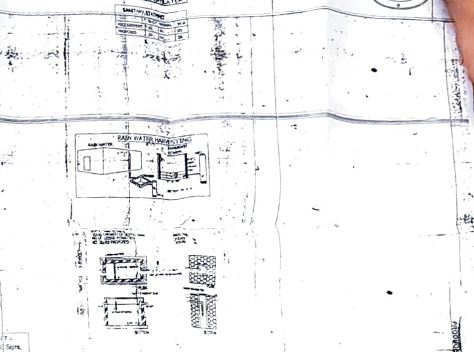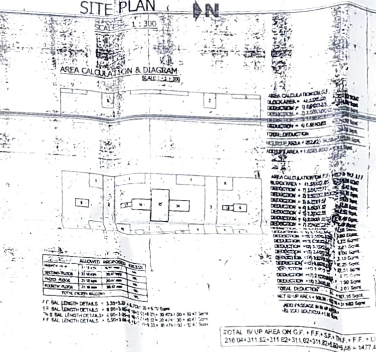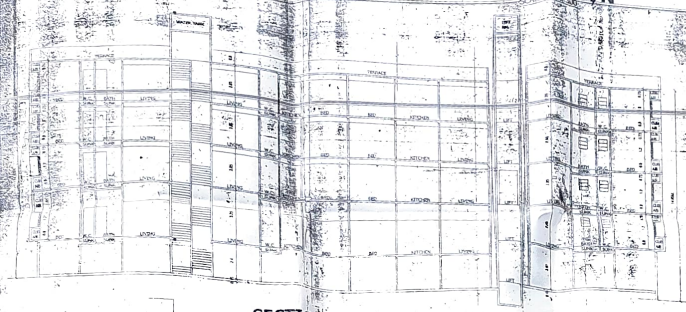

**SECTION AT A-A**  
SCALE: 1:100

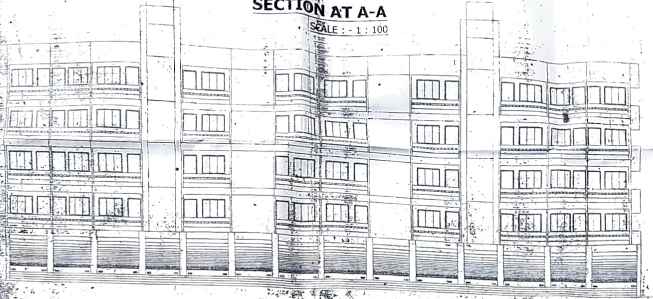


**FRONT ELEVATION**  
SCALE: 1:100

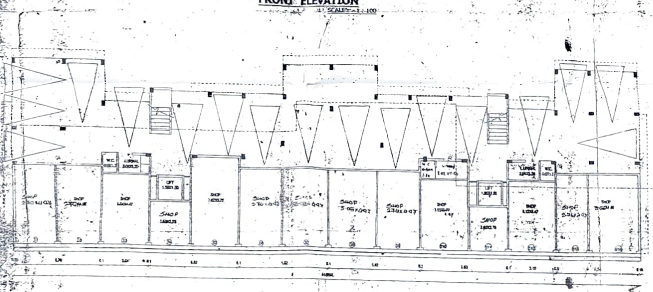

**GROUND FLOOR PLAN**  
SCALE: 1:100



**SECOND, THIRD & FOURTH FLOOR PLAN**  
SCALE: 1:100

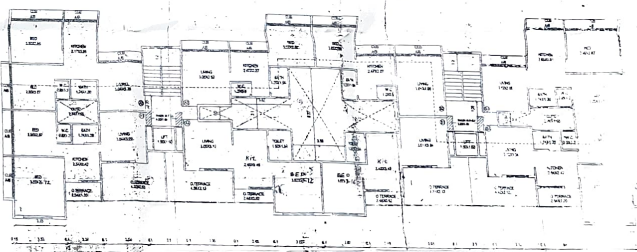


**FIRST FLOOR PLAN**  
SCALE: 1:100



**GENERAL NOTES**

1. The Project is located at 18.00 M.W.D.P. ROAD, 23.00 M.W.D.P. ROAD, 18.00 M.W.D.P. ROAD.
2. ALL DIMENSIONS ARE IN METERS UNLESS OTHERWISE SPECIFIED.
3. ALL WALLS ARE 200mm THICK UNLESS OTHERWISE SPECIFIED.
4. ALL FLOORS ARE 100mm THICK UNLESS OTHERWISE SPECIFIED.
5. ALL ROOFS ARE 100mm THICK UNLESS OTHERWISE SPECIFIED.
6. ALL CEILING ARE 100mm THICK UNLESS OTHERWISE SPECIFIED.
7. ALL DOORS ARE 2100mm HIGH UNLESS OTHERWISE SPECIFIED.
8. ALL WINDOWS ARE 2100mm HIGH UNLESS OTHERWISE SPECIFIED.
9. ALL STAIRS ARE 1000mm WIDE UNLESS OTHERWISE SPECIFIED.
10. ALL LIFT SHAFTS ARE 1000mm WIDE UNLESS OTHERWISE SPECIFIED.
11. ALL CORRIDORS ARE 1000mm WIDE UNLESS OTHERWISE SPECIFIED.
12. ALL ROOMS ARE 1000mm WIDE UNLESS OTHERWISE SPECIFIED.
13. ALL ROOMS ARE 1000mm WIDE UNLESS OTHERWISE SPECIFIED.
14. ALL ROOMS ARE 1000mm WIDE UNLESS OTHERWISE SPECIFIED.
15. ALL ROOMS ARE 1000mm WIDE UNLESS OTHERWISE SPECIFIED.
16. ALL ROOMS ARE 1000mm WIDE UNLESS OTHERWISE SPECIFIED.
17. ALL ROOMS ARE 1000mm WIDE UNLESS OTHERWISE SPECIFIED.
18. ALL ROOMS ARE 1000mm WIDE UNLESS OTHERWISE SPECIFIED.
19. ALL ROOMS ARE 1000mm WIDE UNLESS OTHERWISE SPECIFIED.
20. ALL ROOMS ARE 1000mm WIDE UNLESS OTHERWISE SPECIFIED.

**DATE:** 10/10/2023  
**BY:** [Signature]  
**SCALE:** 1:100

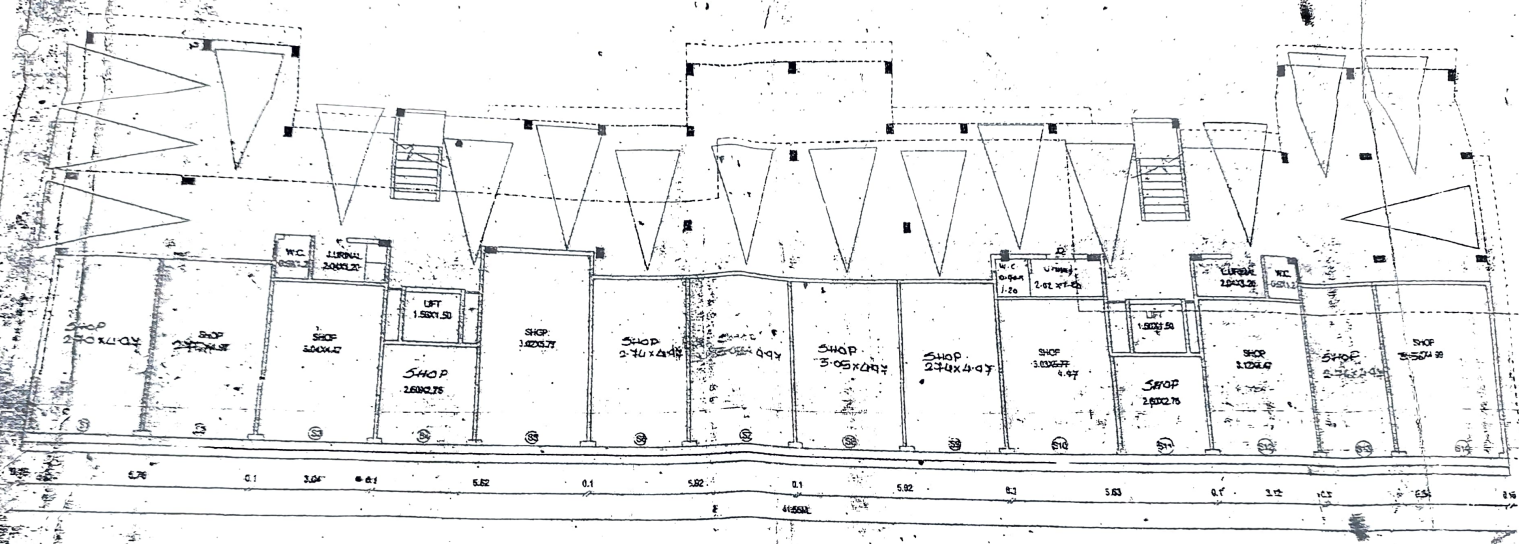


# GROUND FLOOR PLAN

SCALE: 1 : 100




0.16  
0.09  
0.1  
0.1601  
0.0904

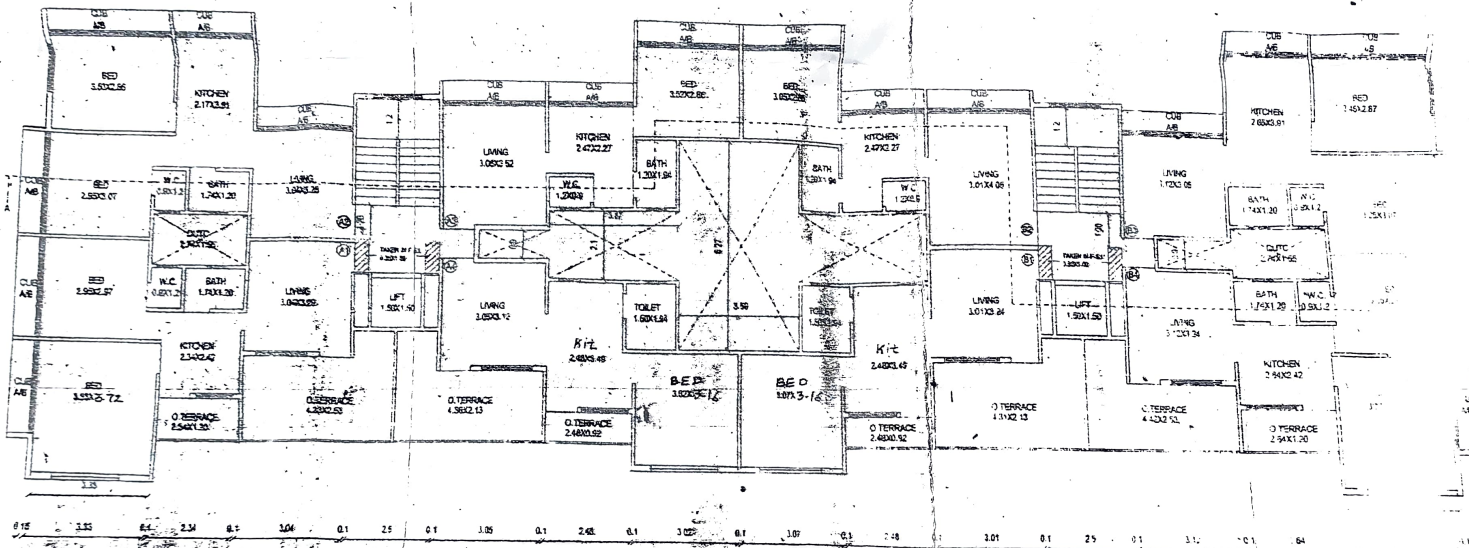

# FIRST FLOOR PLAN

SCALE : 1 : 100

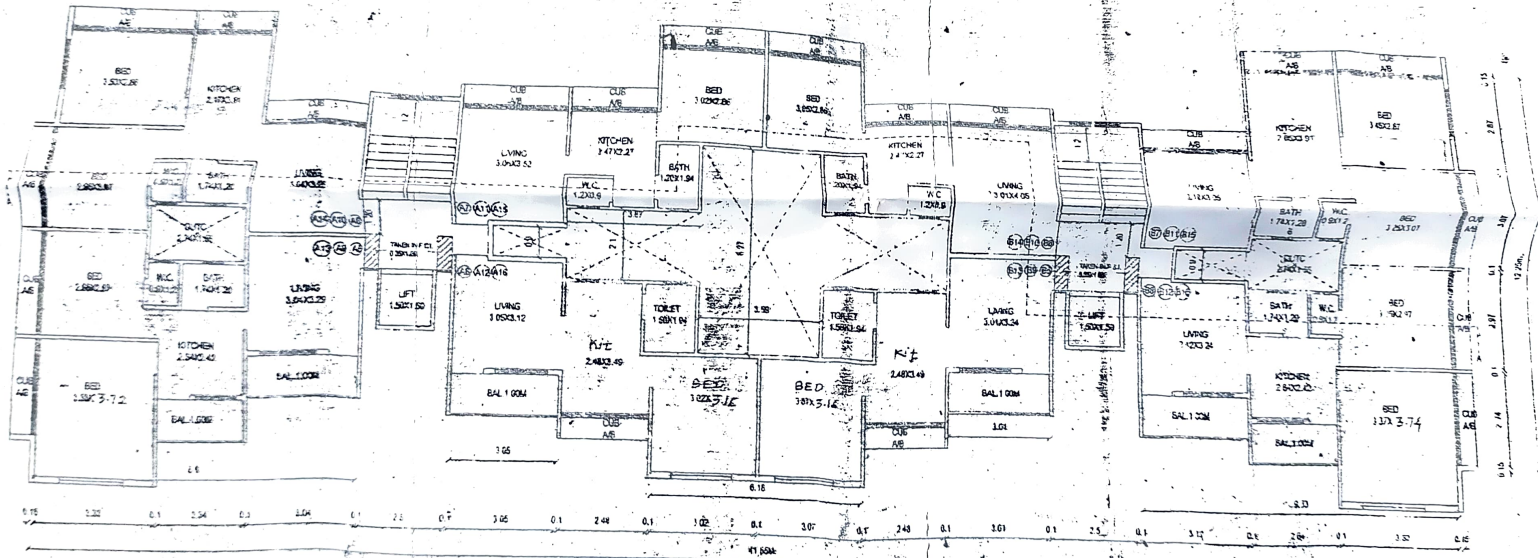


## SECOND, THIRD & FOURTH FLOOR PLAN

SCALE : - 1 : 100

BY AN AUTODESK EDUCATIONAL PROGRAM

# SECTION AT A-A

SCALE : - 1 : 100

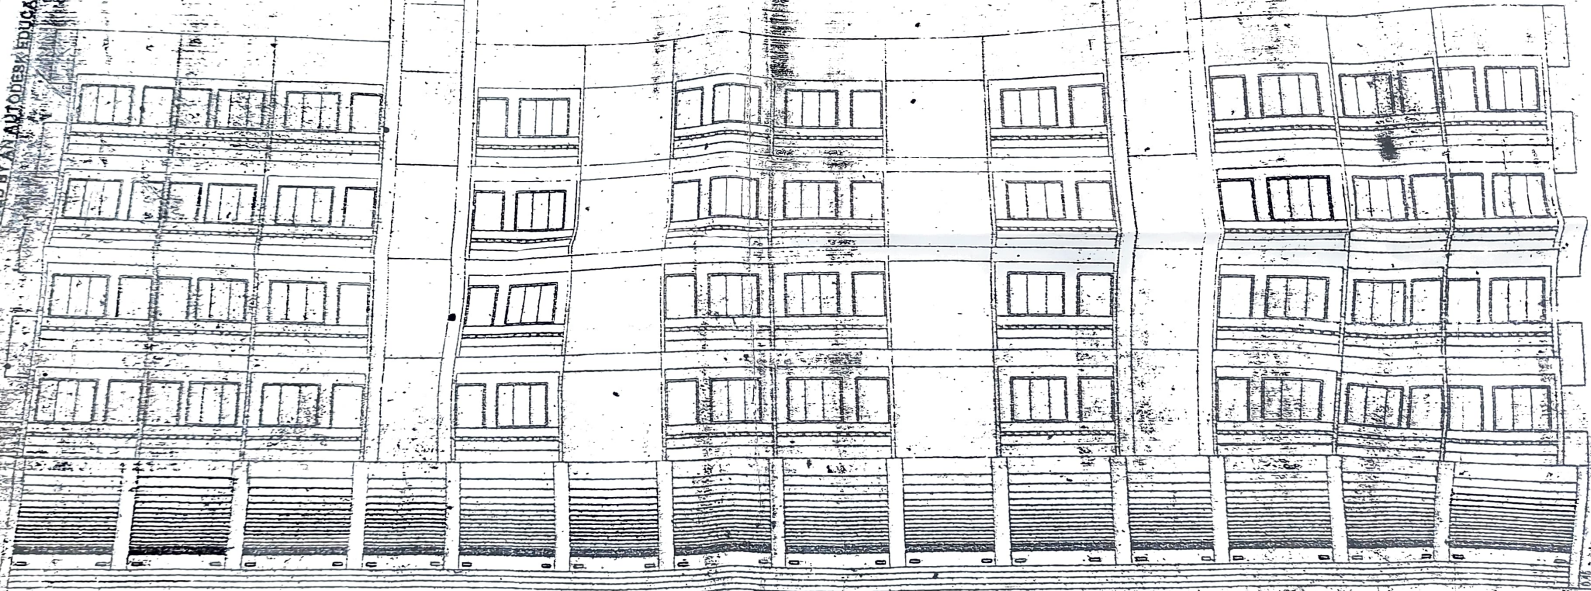

# FRONT ELEVATION

SCALE : - 1 : 100