



APPROVED SUBJECT TO THE CONDITIONS MENTIONED IN THE OFFICE LETTER:-

NO. BP-14P-102/2019/000166
DATE 23 AUG 2019


Shirke
Senior Architect(BP-IHP)
CIDCO OF Maharashtra Ltd.
CIDCO Bhavan, 4th Floor,
CBD, Belapur, Navi Mumbai-400 614.


REFUGE FLOOR PLAN (8TH, 10TH & 12TH FL.)

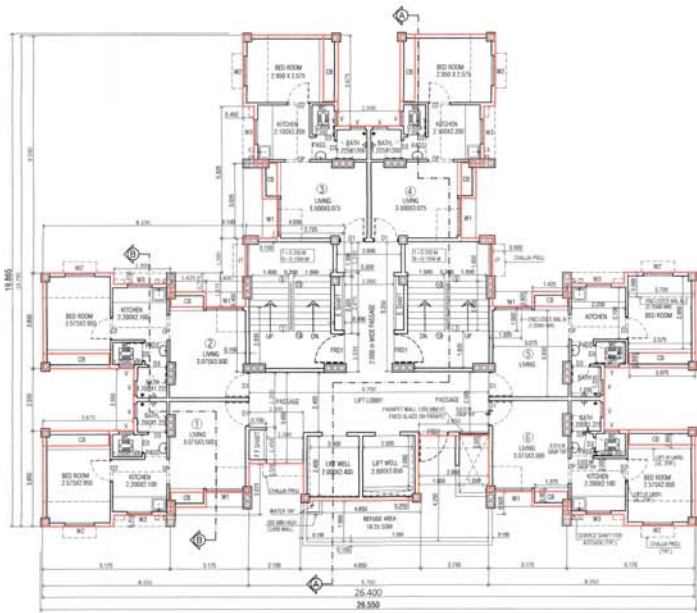

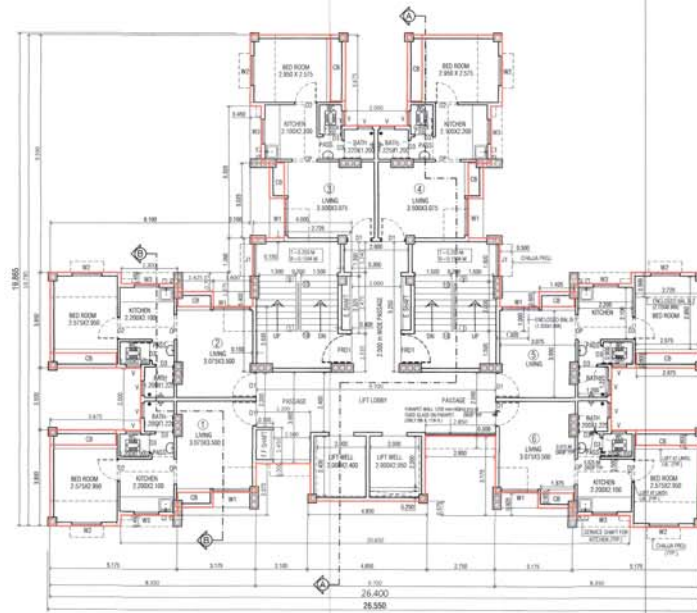
TYPICAL FLOOR PLAN (9TH, 11TH, 13TH & 14TH FL.)

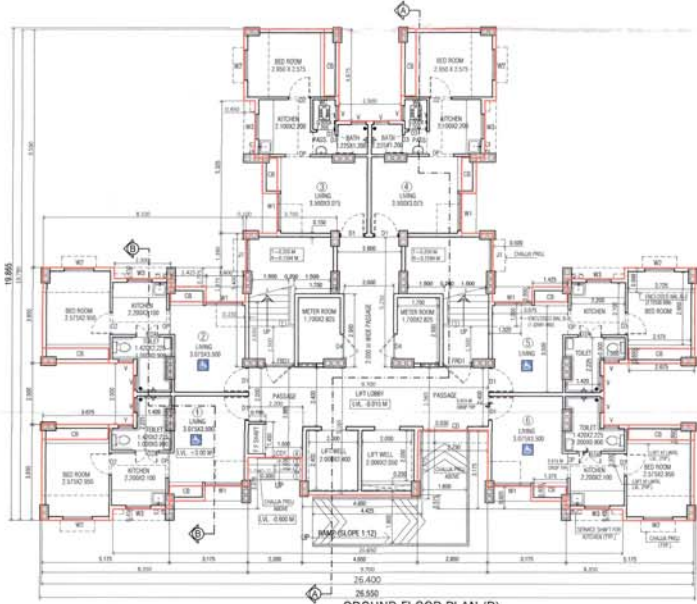


GROUND FLOOR PLAN (R)

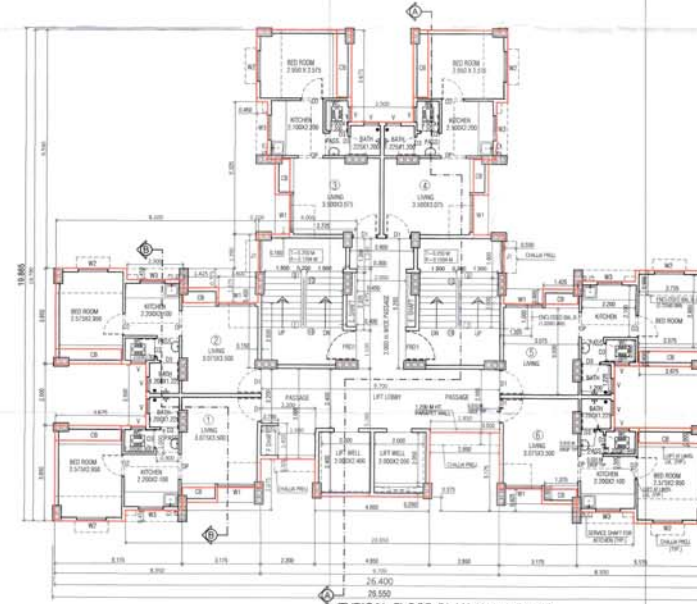

TYPICAL FLOOR PLAN (1st to 7th fl.)

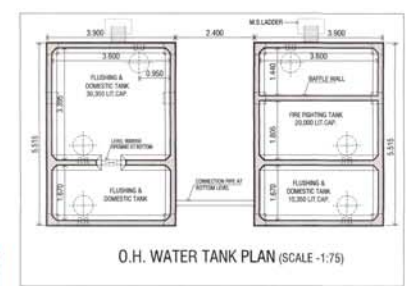

O.H. WATER TANK PLAN (SCALE -1:75)

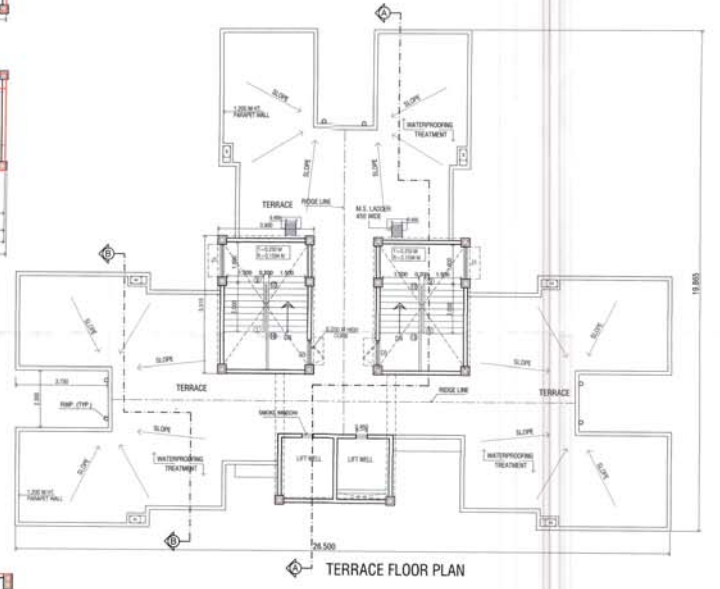

TERRACE FLOOR PLAN

LEGEND
PROPOSED WORK

DESCRIPTION	SIZE IN MM	DESCRIPTION	SIZE IN MM
CD	1800 X 2100	WT	1800 X 1200
CBT	1400 X 2100	VC	1200 X 1200
FRED1	1200 X 1200	WD	1000 X 900
FRED2	1200 X 1100	V	800 X 900
CH	500 X 2100	CP	1300 X 1900
CO	800 X 2100	CP	1200 X 2100
CSA	800 X 2100		
CA	700 X 2100		
CL	1000 X 2100		
DS	1000 X 1900		

ROOM	AREA	PERIMETER	TYPE OF WINDOW	GLAZING	SHR	SHR	SHR
LIVING	12.76 SQ.M.	1.725	WT	1000X1200	1.80	1.80	1.80
KITCHEN	6.82 SQ.M.	0.77	WC	1000X1000	0.80	0.80	0.80
BED ROOM	7.80 SQ.M.	1.27	WC	1000X1000	1.44	1.44	1.44
WC	1.08 SQ.M.	0.18	V	800X900	0.54	0.54	0.54
BATH	3.47 SQ.M.	0.345	V	800X900	0.54	0.54	0.54

SHIRKE
CONSTRUCTION CONSULTANTS
101, SHIVAJI NAGAR, PUNE 411004
REGISTERED ARCHITECT NO. 1187
REGISTERED CIVIL ENGINEER NO. 1187
REGISTERED ELECTRICAL ENGINEER NO. 1187
REGISTERED MECHANICAL ENGINEER NO. 1187
REGISTERED STRUCTURAL ENGINEER NO. 1187

NO.	DATE	REVISION
01	23.08.2019	ISSUED FOR PERMIT

PROJECT:
CONSTRUCTION OF MASS HOUSING SCHEME OF LIG-EWS TYPE HOUSE AT PLOT NO. 1, SECT.NO.34 TALUQA, FOR CIDCO, NAVI MUMBAI.

SIGN. OF ARCHITECT
TUSHAR P. TIKHE
REGN. NO. CA/2010/47695

SIGN. OF OWNER
SUPERINTENDING ENGINEER
CIDCO (SE -HSG)

B.G.SHIRKE CONSTN.TECH.PVT.LTD.
201, SHIVAJI NAGAR, PUNE 411004
PROJECT: 018 - EWS MASS HOUSING SCHEME FOR CIDCO.
SECTION: PLOT-1, SECTOR NO. 34, TALUQA, NAVI MUMBAI
DRAWN BY: SHIRKE ARCHITECTS
DATE: 23/08/2019
SCALE: 1:100
JOB NO: 12-2016

1. ONLY DIMENSIONS SHOWN SHALL BE FOLLOWED.
2. ALL DIMENSIONS ARE IN MM UNLESS NOTED OTHERWISE.