
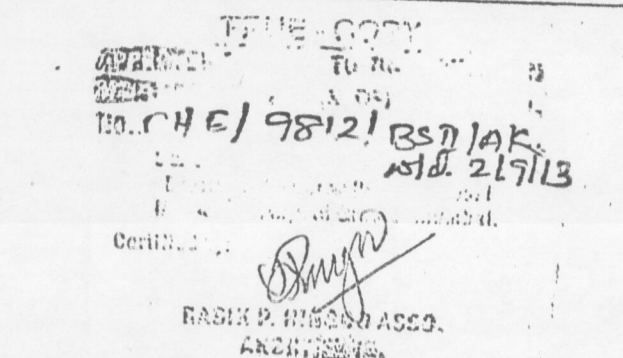
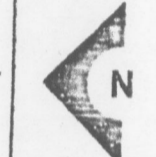
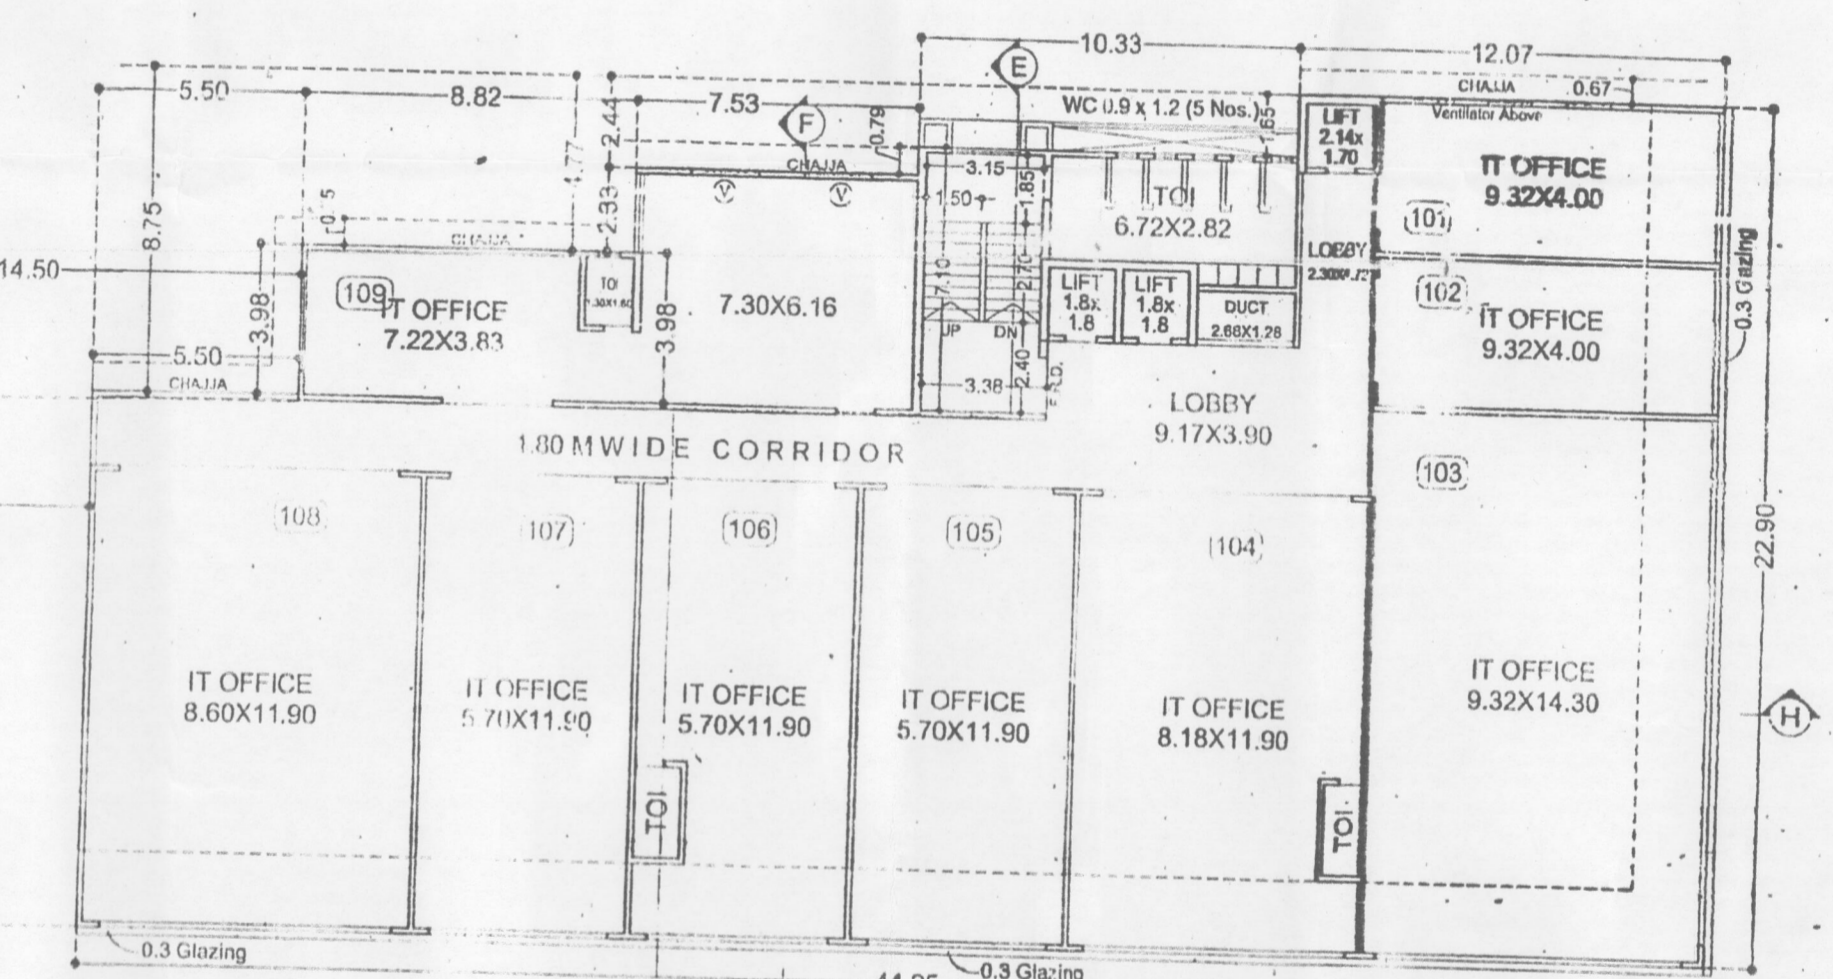
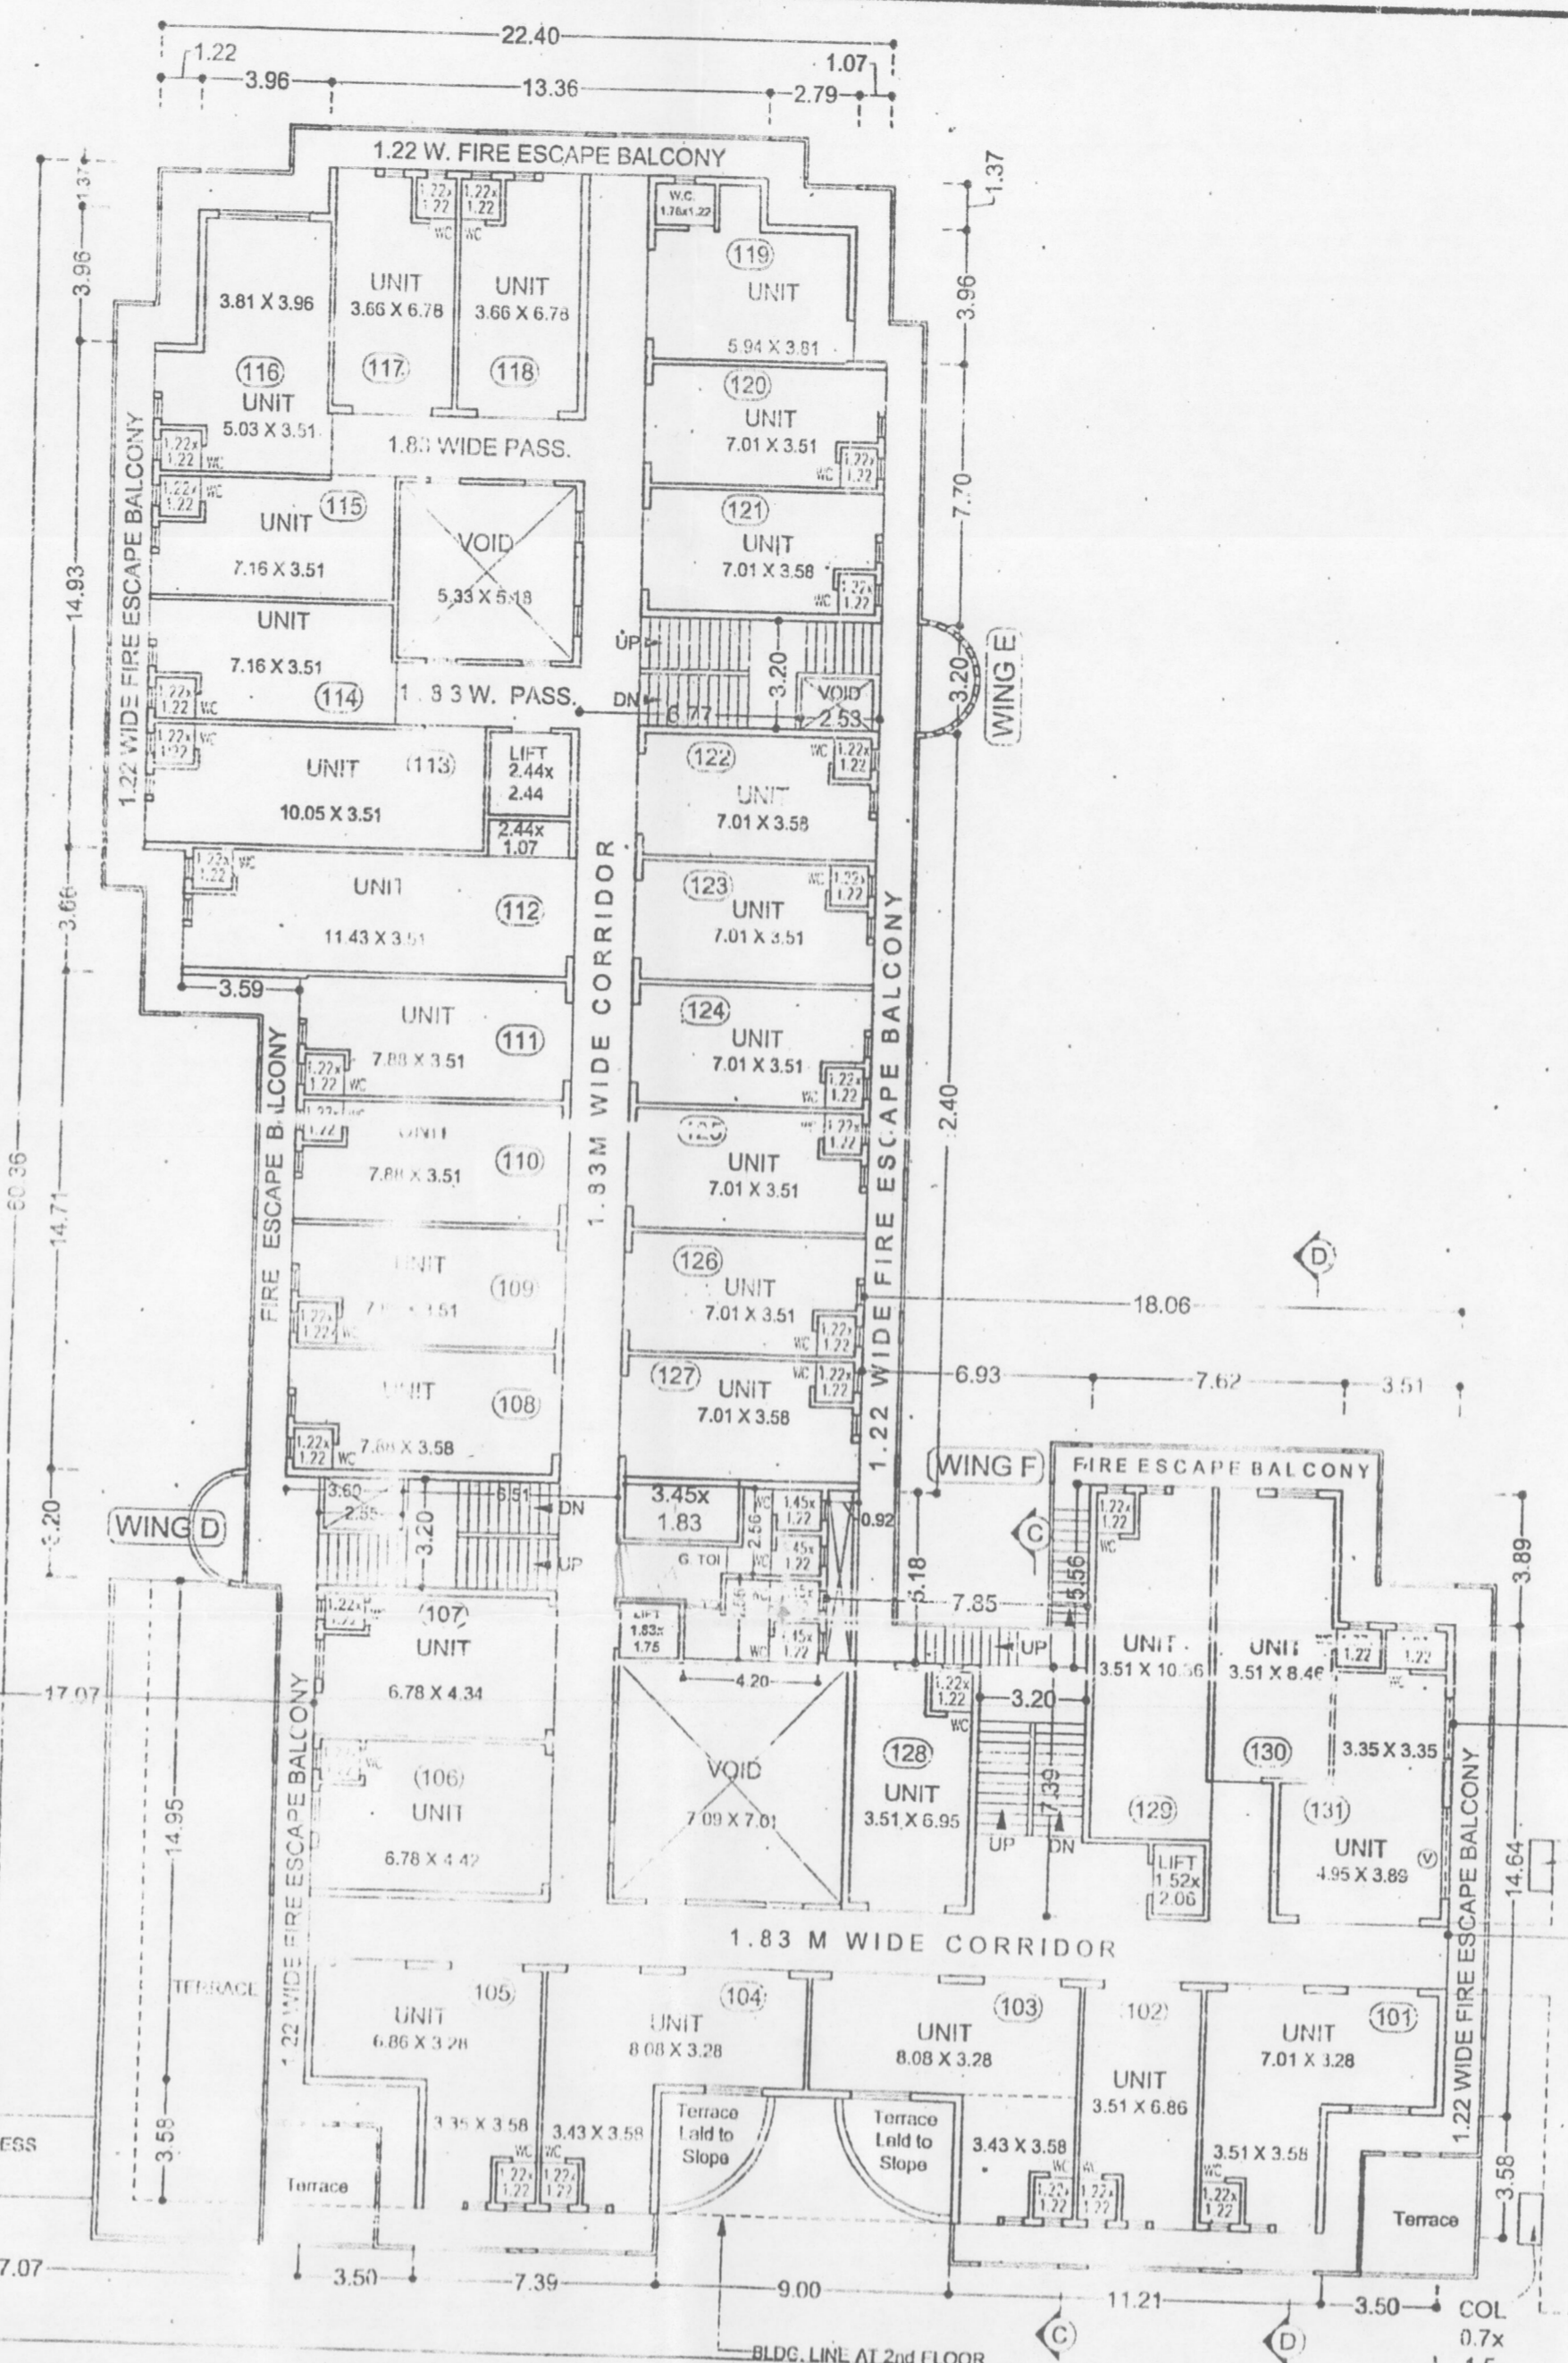



PROFORMA - B			
CONTENTS OF THE SHEET			
1st FLOOR PLAN & SECTION A-A			
STAMP OF DATE OF RECEIPT OF PLANS	STAMP OF APPROVAL OF PLANS		
			
REVISION	DESCRIPTION	DATE	SIGNATURE
NORTH LINE	DESCRIPTION OF PROPOSAL AND PROPERTY		
	PROPOSED AMENDED PLAN OF SERVICE INDUSTRIAL BUILDING ON PLOT BEARING C.T.S. No. 628, 629, 630, 631, 632, 633 OF VILLAGE OSHWARA, LINK ROAD, ANDHERI (WEST) MUMBAI		
NAME & SIGN. OF THE OWNER			
MRS. SANGEETA RAMCHAND			

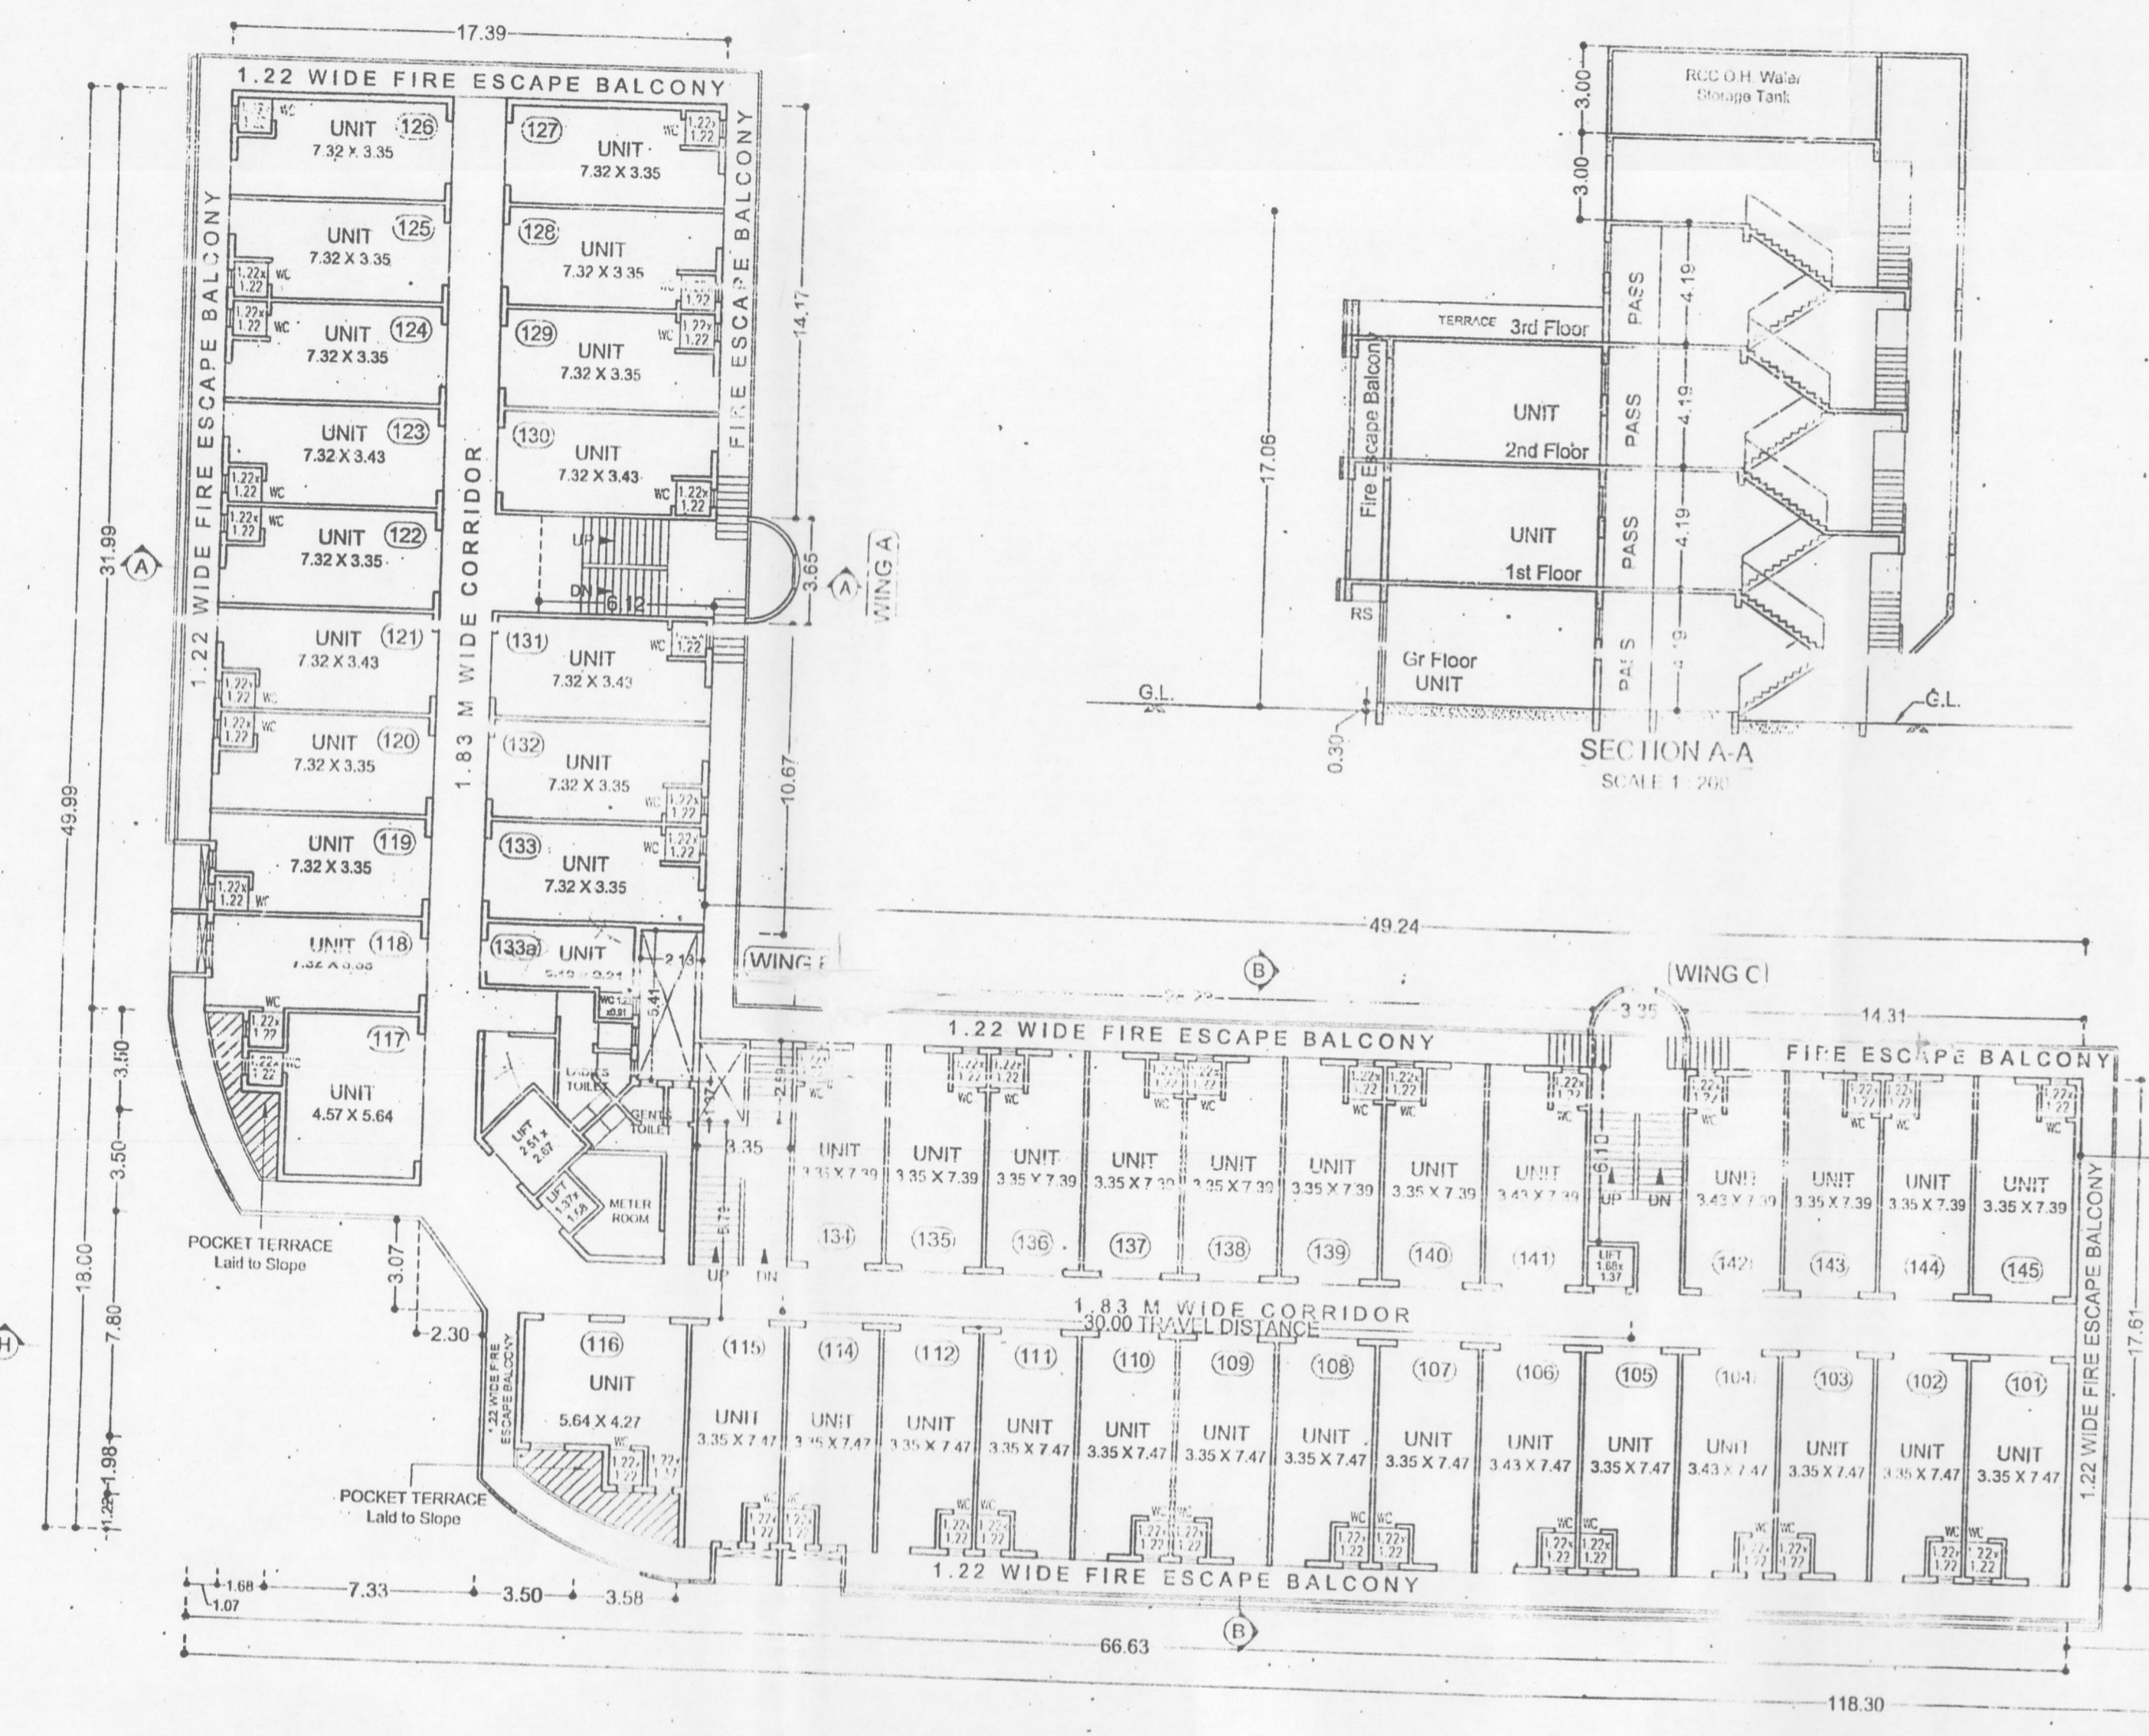

JOB NO.	DWG. NO.	DATE	SCALE	DRAWN BY	CHECKED BY
1490		02-09-2013	AS SHOWN		
SIGN, NAME & ADDRESS OF LICENSED ARCHITECT					
					
RASIK P. HINGOO ASSOCIATES ARCHITECTURE • URBAN DESIGN • INTERIOR DESIGN • LANDSCAPE DESIGN <small>REGISTRY: 106, PACHAY NAKH TO PACHAY COLLEGE, VANDRA GOREGAN (W) MUMBAI. ADDRESS: TEL: 26724064 BRANCH OFFICE: DAL NERAY STREET, BOMBAY ESTABLISHMENT, 400014. (W) MUMBAI. ADDRESS: TEL: 26756295</small>					