

CHEIA/2838/BP/MSJAR B-1974

REGISTRATION NO. B-1974

CONTRACT NO. 100/100/100

TYP. PL. (2) 100/100/100

STAMP OF ARCHITECT

ACCEPTED AS COMPLETE PLAN AS ACCOMPANIED BY ACCEPTANCE OF S.C.C. BY THIS OFFICE LETTER UNDER NO. CHE/2838/BP/MSJAR DATED 13/06/2005

13 JUN 2005

Signature and Stamp of Architect

STAMP OF DATE OF APPROVAL OF PLAN

REV	DESCRIPTION	DATE	SIGN

DESCRIPTION OF PROPOSAL & PROPERTY

PROPOSED BUILDING No: C-3 ON SUB PLOT-D C.T.S. Nos.107, 108,109,110,116,117 &118 OF VILLAGE-MAGATHANE DATTAPADA, BORIVLI.(E.)

NAME OF C.A TO OWNER

Shri RASESH.B.KANAKIA
2ND FLOOR, A CME SHOPPING CENTRE
TRIKANDAS ROAD, BORIVLI.(W) MUMBAI - 400067

NAME OF OWNER

TATA SPECIAL STEEL LTD. BORIVLI.(E.)
DATTAPADA ROAD, BORIVLI.(EAST)

DRG NO

4/7

DATE

13-03-2002

DRN BY

Signature

JOB NO

B-1974

SCALE

1:100


CHKD BY

Signature

NAME ADDRESS & SIGNATURE OF ARCHITECT

H.A.METHA

ARCHITECTS & ENGINEERS
Sona Theatre Bldg 1st floor
Kandivli (w), Mumbai - 400061

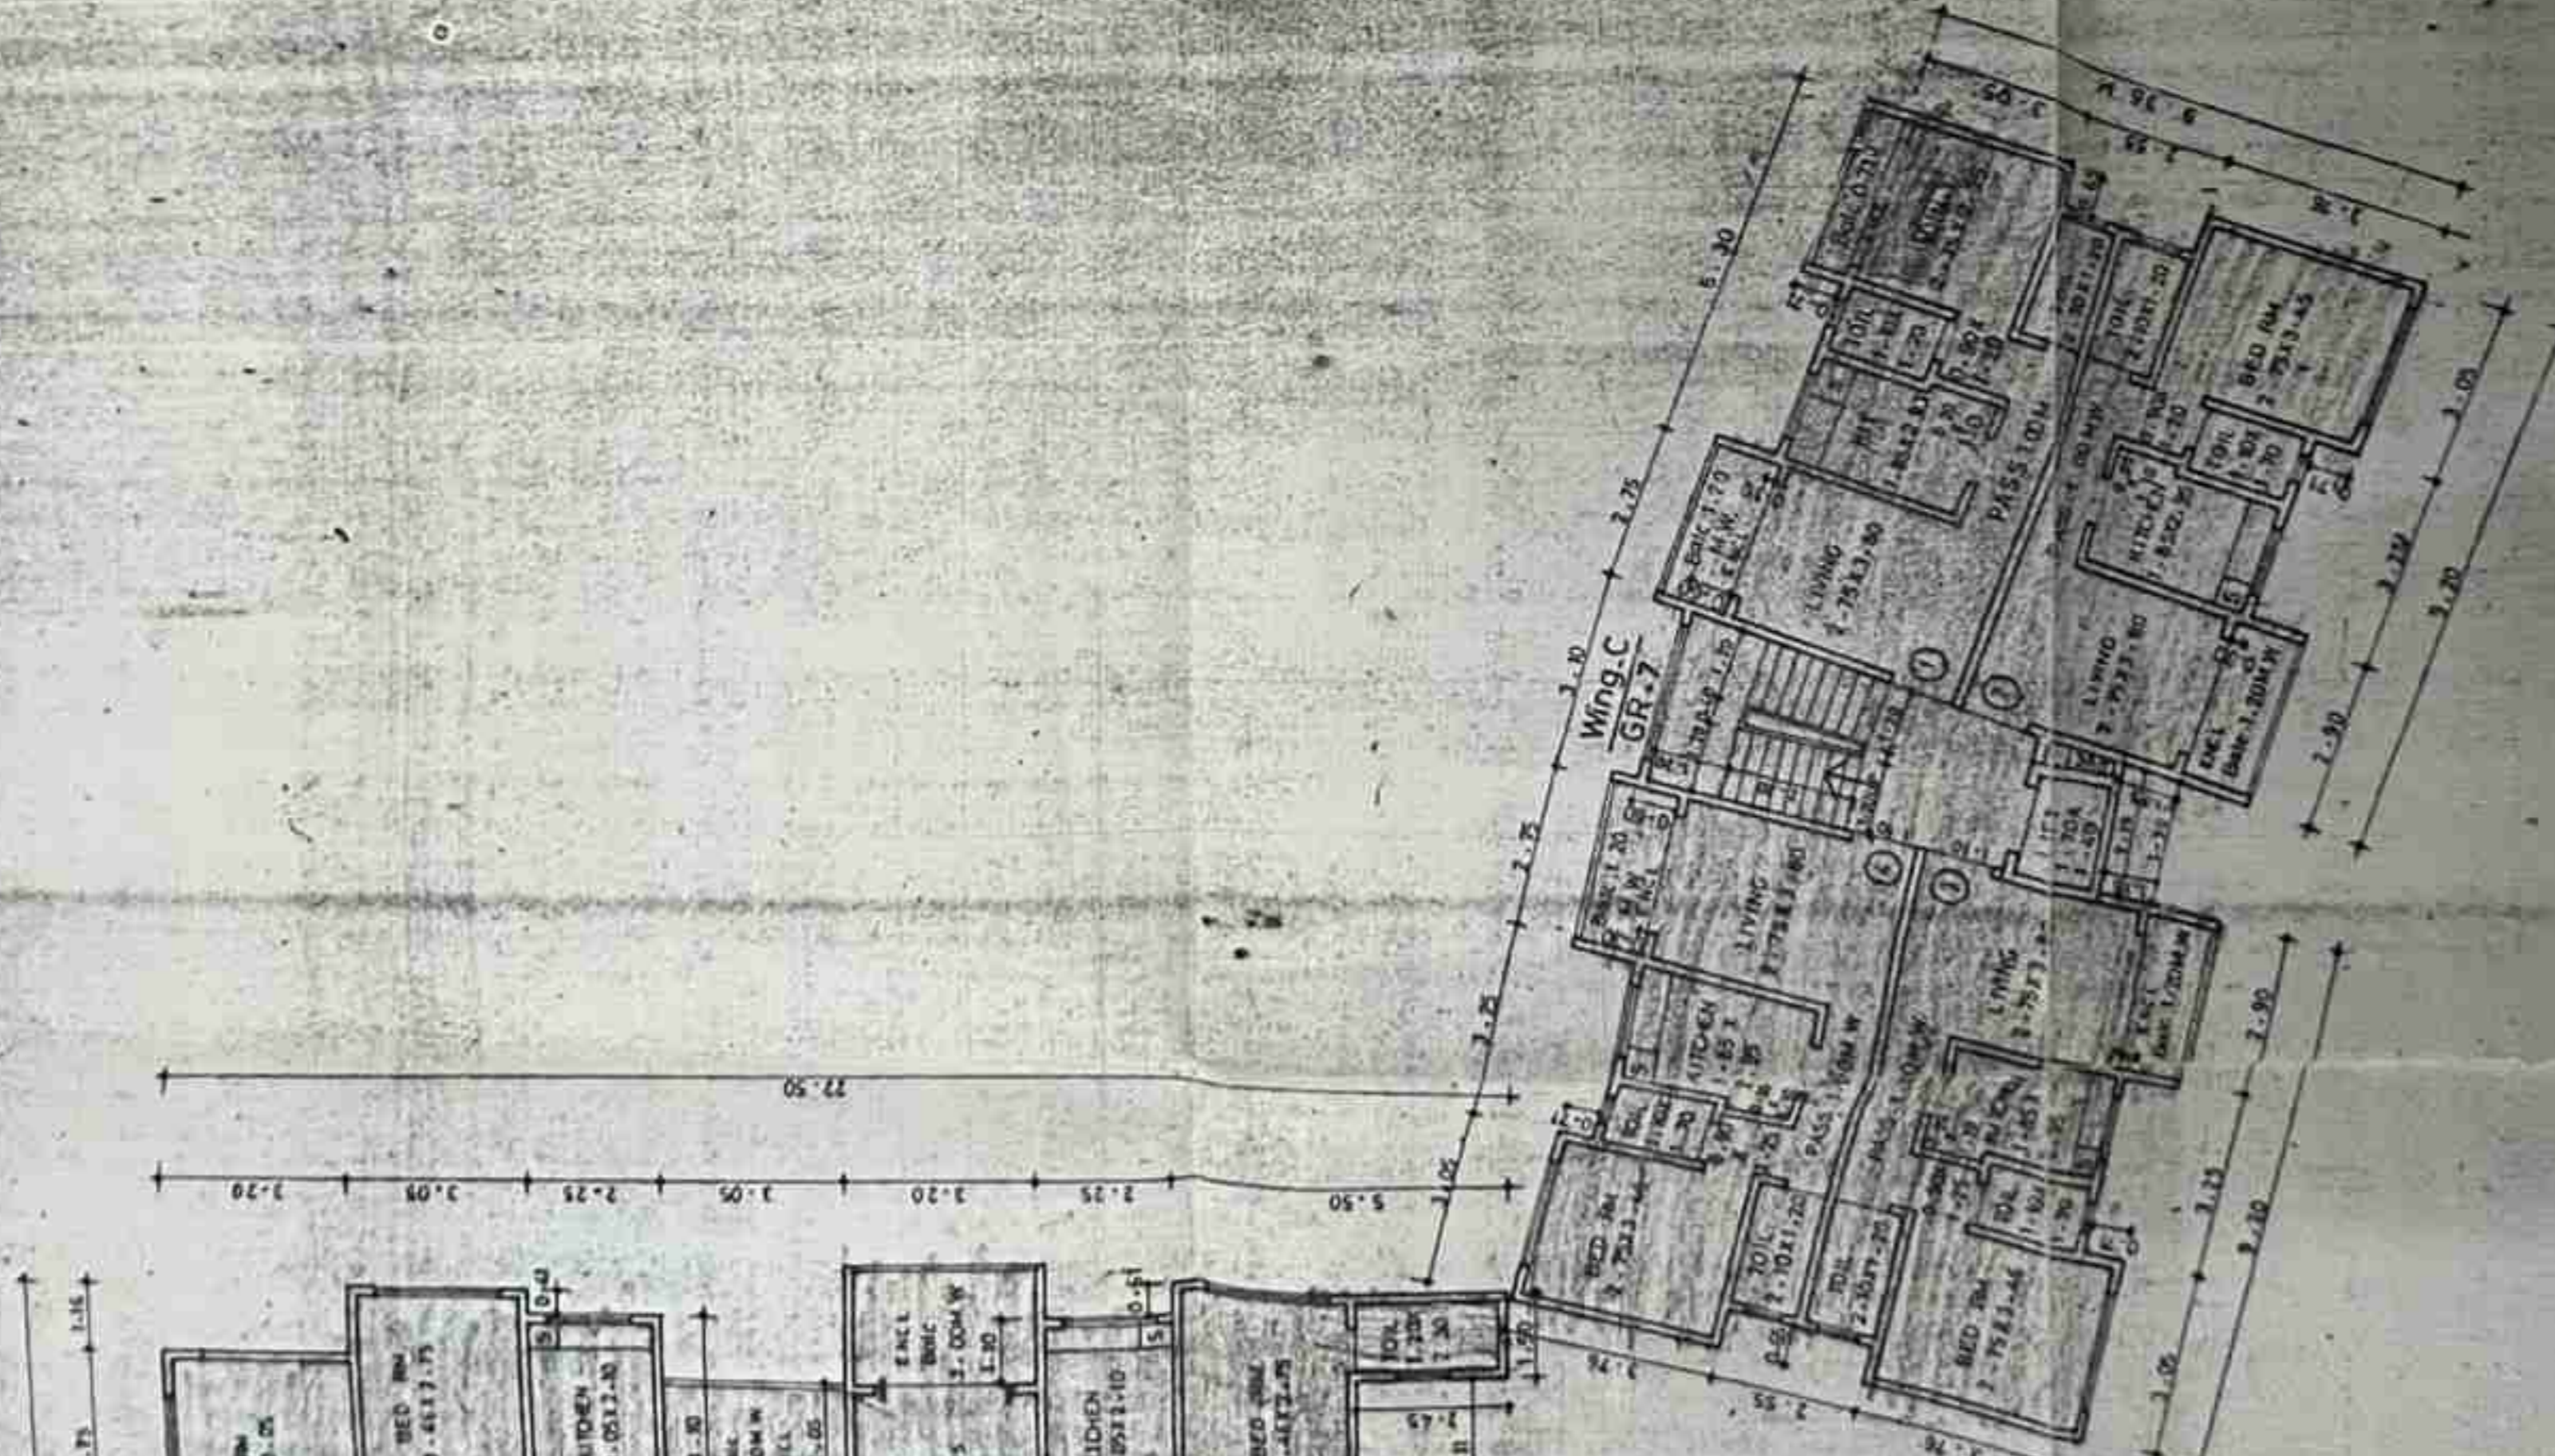

अभियंता
र". विभाग

UN 2005


१४

(R/W)

ACCEPTED AS COMPLETION PLANS
AS ACCOMPLISHMENT OF ACCEPTANCE
OF B.C.C BY THIS OFFICE LETTER
UNDER NO. CE/128/PWS/AB
DATED:

[Signature] 7/6/05
for ENGINEER BLDG PROJ. 518

OF RECEIPT OF PLAN

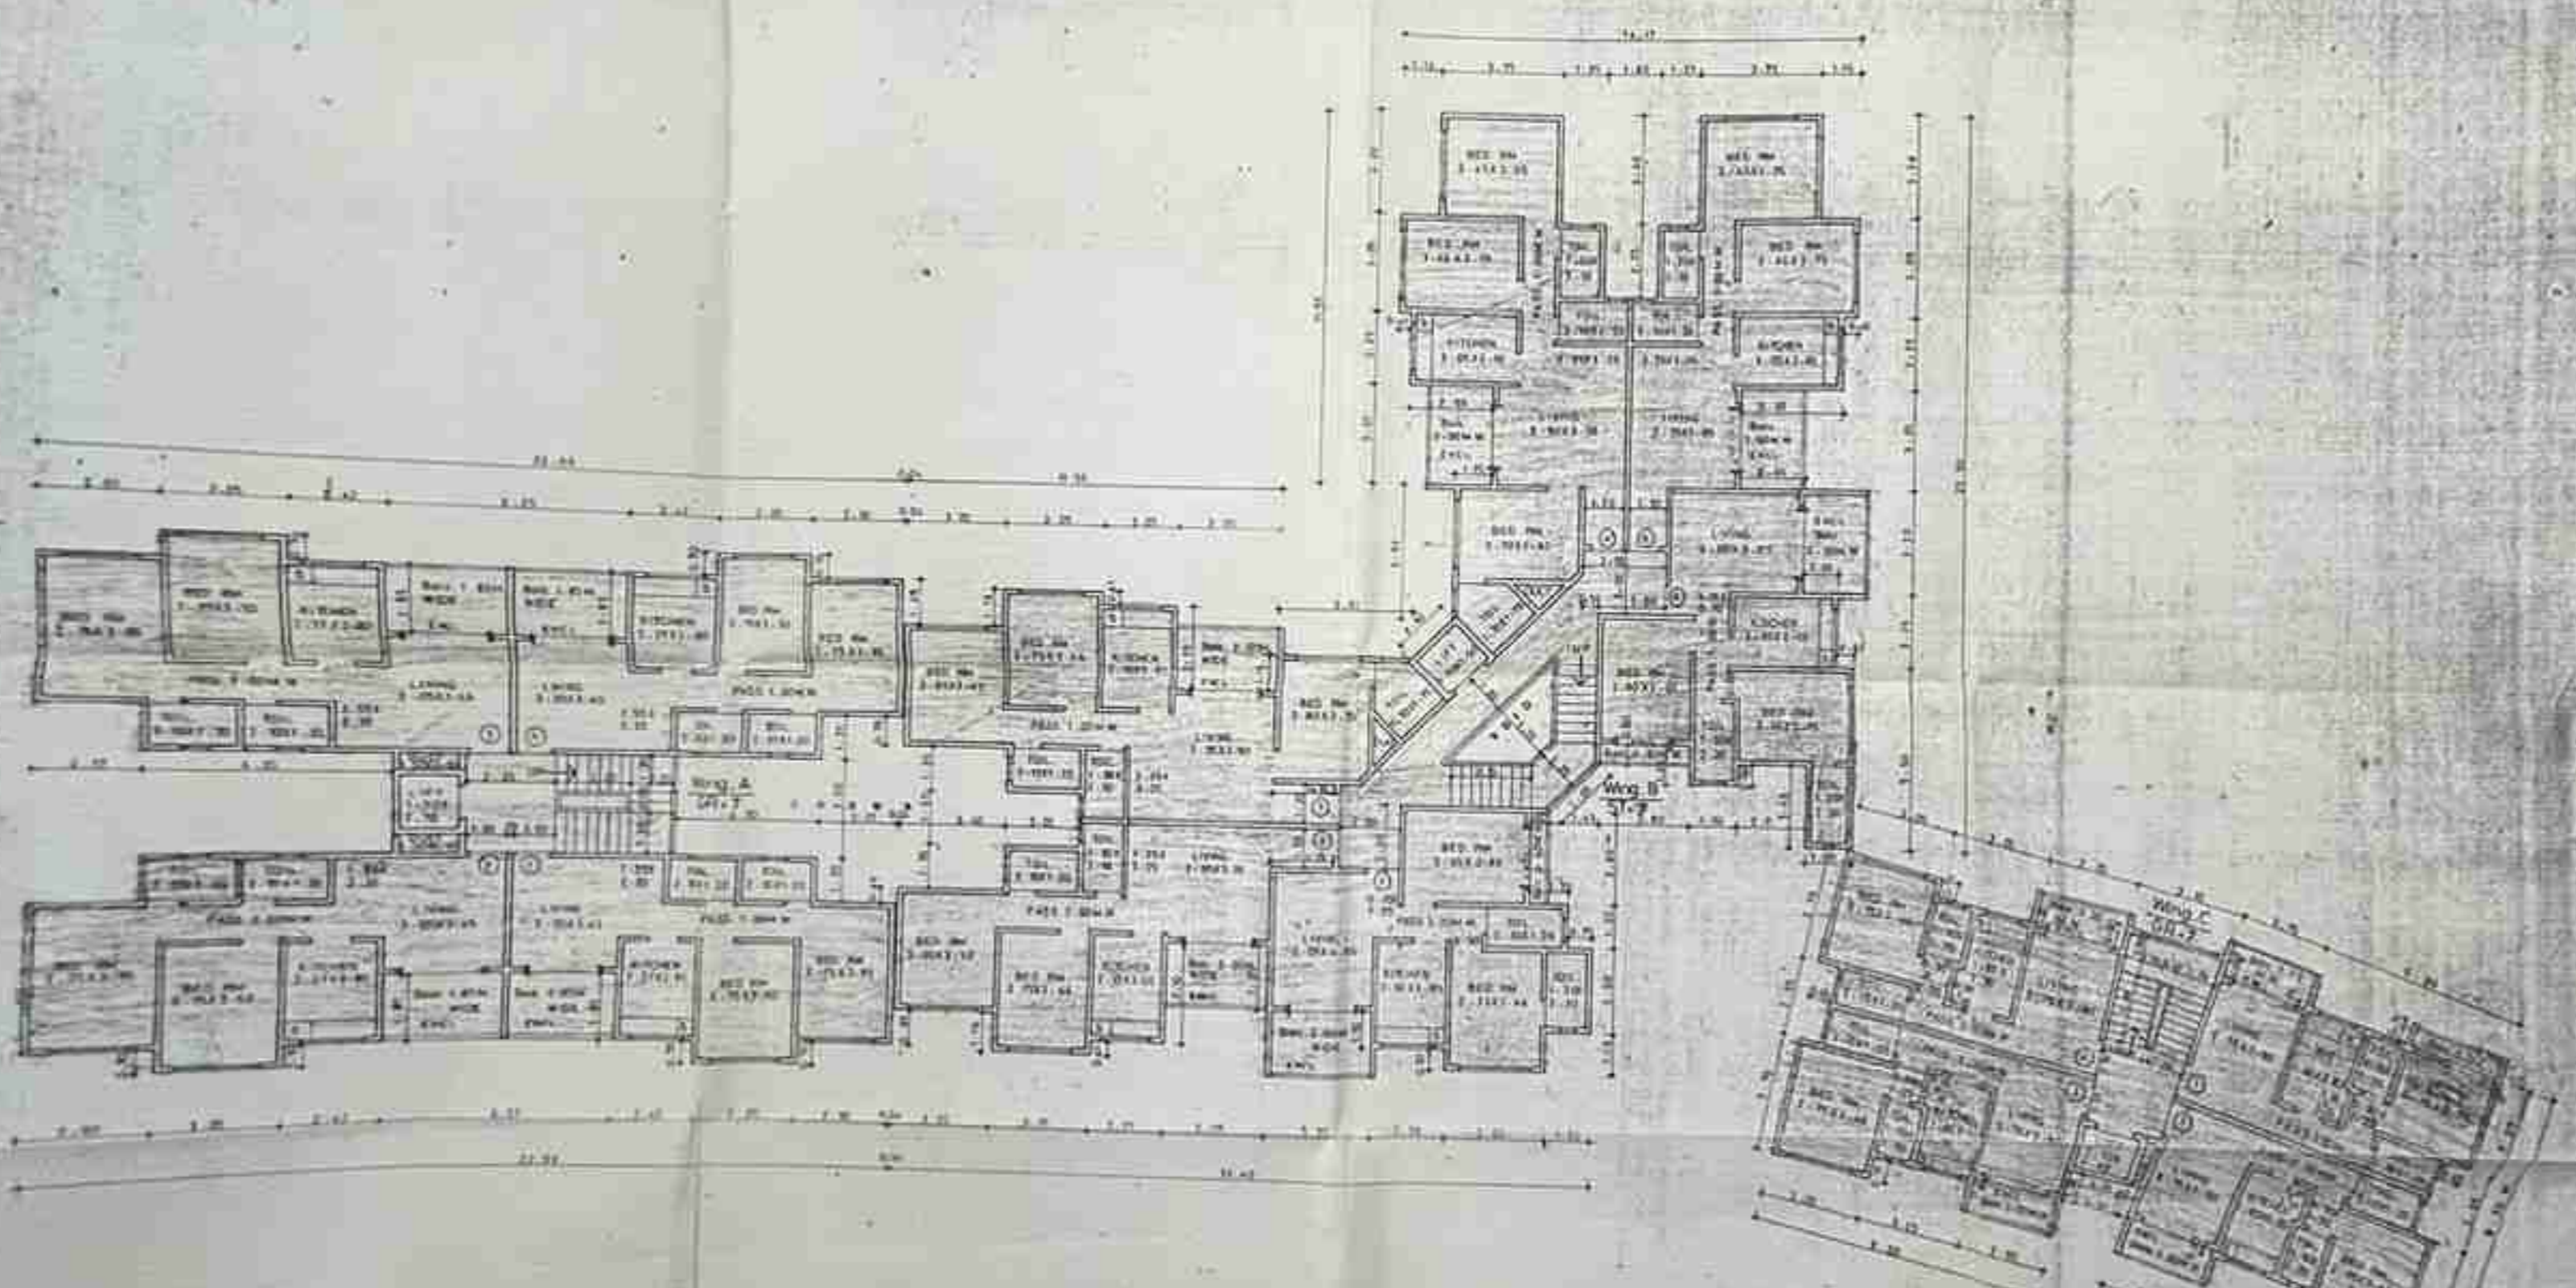

TYPICAL FLOOR PLAN (2nd TO 7th)

NOTE - ALL BALCONIES ARE ENCLOSED AS PER D.C. REG. 1951

CHEIA/2838/BPMSAR B-1874
 PROFORMA-B

DATE OF SUBMISSION: 07 JUN 2005
 RECEIVED BY: H.A. MEHTA
 0222 0677

STAMP OF DATE OF APPROVAL OF PLAN

SER.	DESCRIPTION	DATE	SIGN.

DESCRIPTION OF PROPOSAL & PROPERTY
 PROPOSED BUILDING No: C-3
 ON SUB PLOT-D C.T.S Nos. 107,
 108,109,110,116,117 & 118 OF
 VILLAGE-MAGATHANE
 DATTAPADA, BORIVLI. (E)

NAME OF C.A. TO OWNER
 Shri. RASESH B. KANAKIA

NAME OF OWNER
 TATA SPECIAL STEEL
 LTD. BORIVLI. (E.)

DRG. NO.	DATE	DRG. BY
49	07-20-2005	H.A. MEHTA
JOB NO.	SCALE	CHG. BY
8-1124	1:100	

NAME ADDRESS & SIGNATURE OF ARCHITECT
 H.A. MEHTA
 ARCHITECT & ENGINEER
 200, PUNE ROAD, BORIVLI (E), MUMBAI - 400 072

CHE/12832/PDWSAR

कार्यकारी अभियंता इमारत

प्रस्तावित **FORMA-B**
बहन्मबह

B

CONTENTS OF SHEET
13 JUN 2005

कार्यकारी अभियंता

GROUND इमारत प्रस्ताव "आर" विभाग

17 JUN 2005

[Signature]


B.B.P. (R/W)

ACCEPTED AS COMPLETION PLANS
AS ACCOMPANIMENT OF ACCEPTANCE
OF O.C.C BY THIS OFFICE LETTER
UNDER NO CHE/12832/PDWSAR
DATED:

[Signature] 17/6/05
for ENGINEER BLDG PROJ. 318

STAMP OF DATE OF RECEIPT OF PLAN

STAMP OF DATE OF APPROVAL OF PLAN

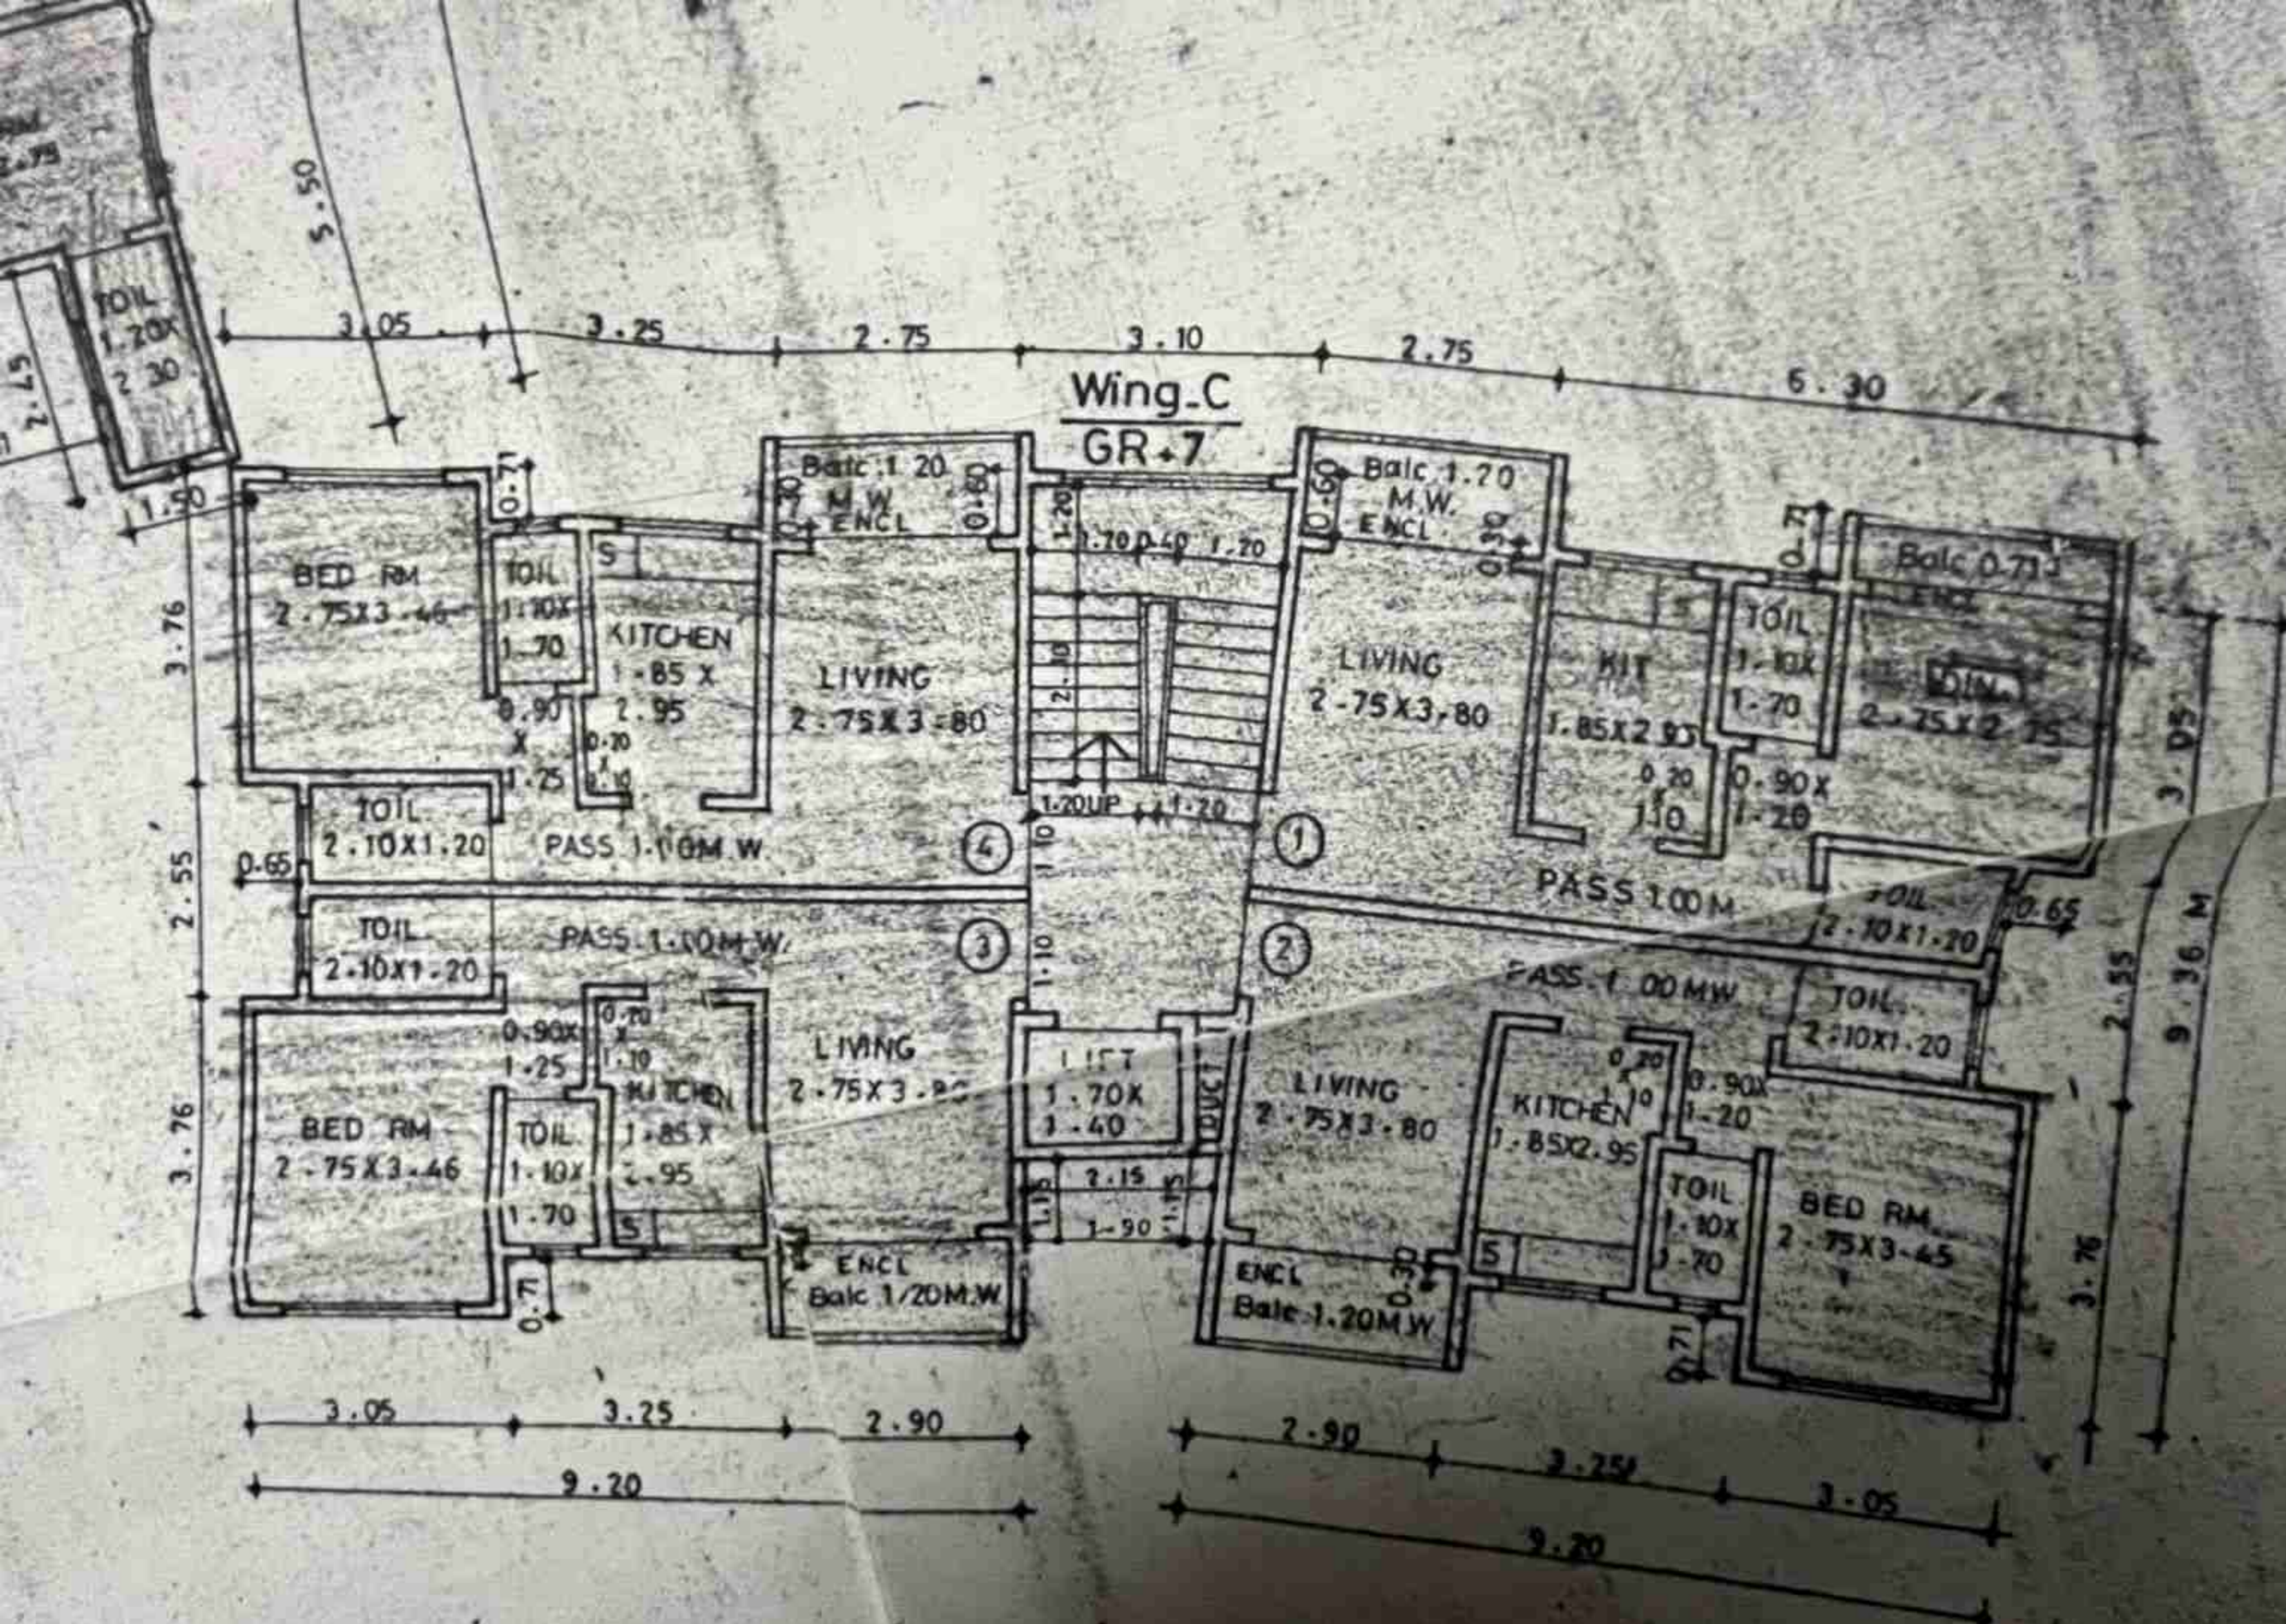

TEMENT

2 = 49 37 Say 50 Nos

NS

Nos

NS

CHE/12832/BDWSAR

कार्यकारी अभियंता इमारत

B

प्रस्तावित बहुमंजूरि
PROFORMA-B

CONTENTS OF SHEETS

कार्यकारी अभियंता
GROUND इमारत प्रस्ताव "आर" विभाग

17 JUN 2005

[Signature]
B.B.P. (R/W)

ACCEPTED AS COMPLETION PLANS
AS ACCOMPANIMENT OF ACCEPTANCE
OF B.C.C BY THIS OFFICE LETTER
UNDER NO. CHE/12832/BDWSAR
DATED:

[Signature]
for ENGINEER BLDG PROJ. 518

STAMP OF DATE OF RECEIPT OF PLAN