



भाषावले पत्र क्र. विभागतया/नं./ 2019/102-23
दि. 20/09/2019. सवील अदी कार्यालय
संयोजक राहुत मूल/सुभागत बांधकाम
नकाशे (वाचक पत्रावळ) मंडळ

मु. जायक वी. वांय मंडुणे
सहकारक सभासद नगरपालिका
विश्व - सार्वजनिक स्थानावस्थापन

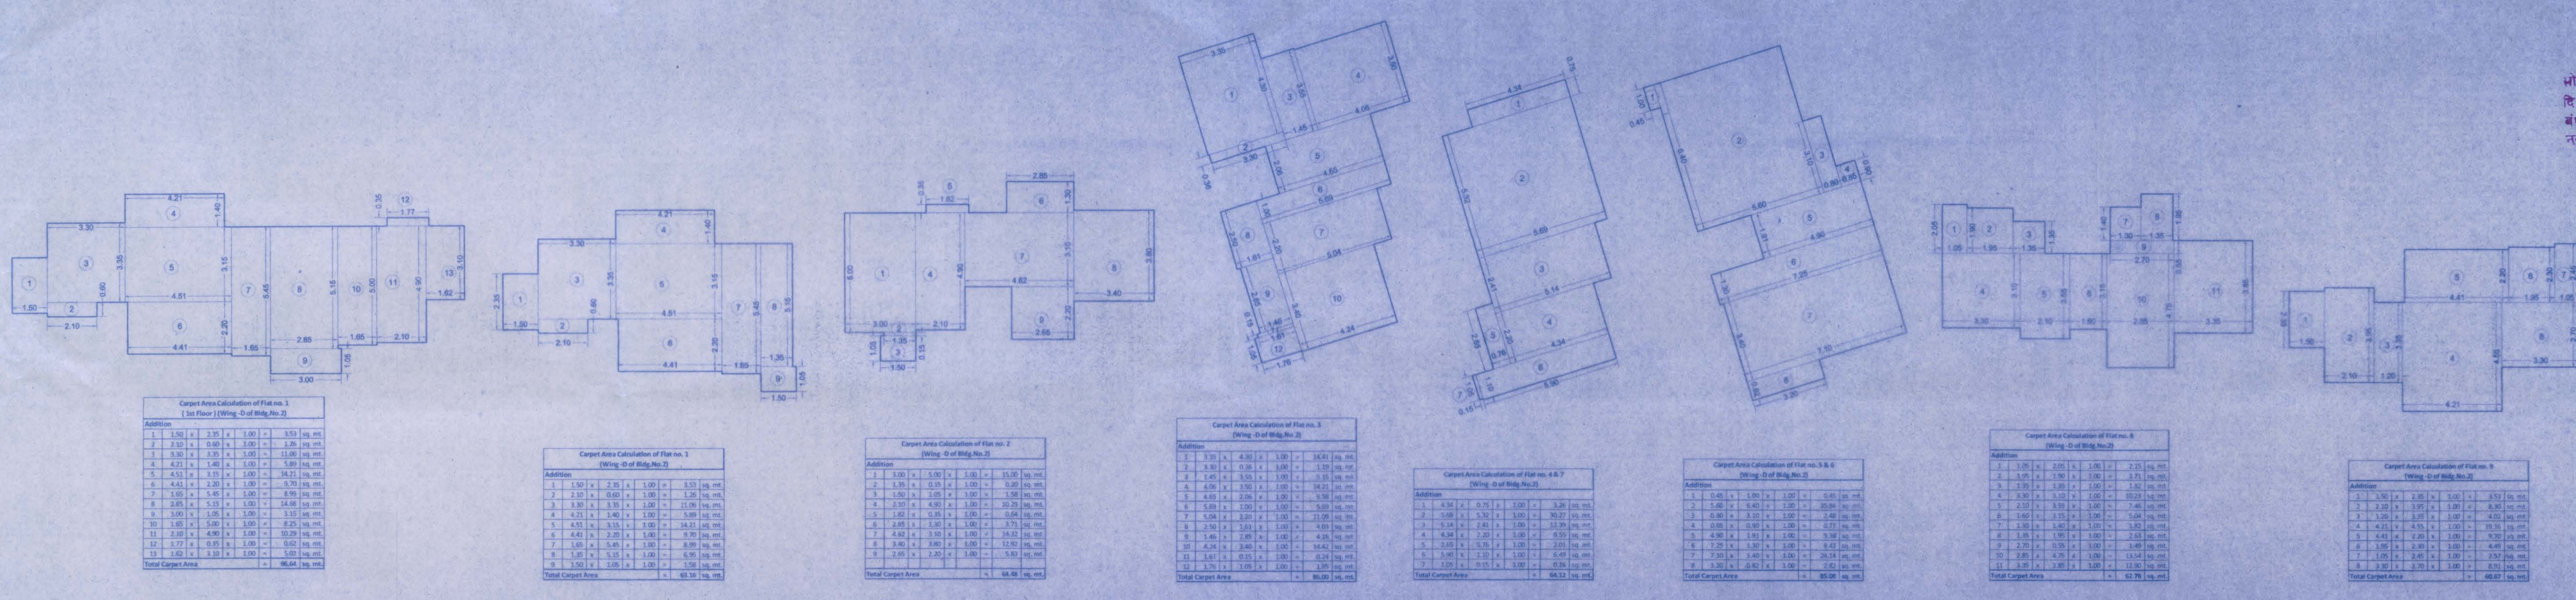


AREA DIAGRAM & CALCULATION OF CARPET AREA (BLDG. NO.2 I.e. WING-D) SCALE: 1:100

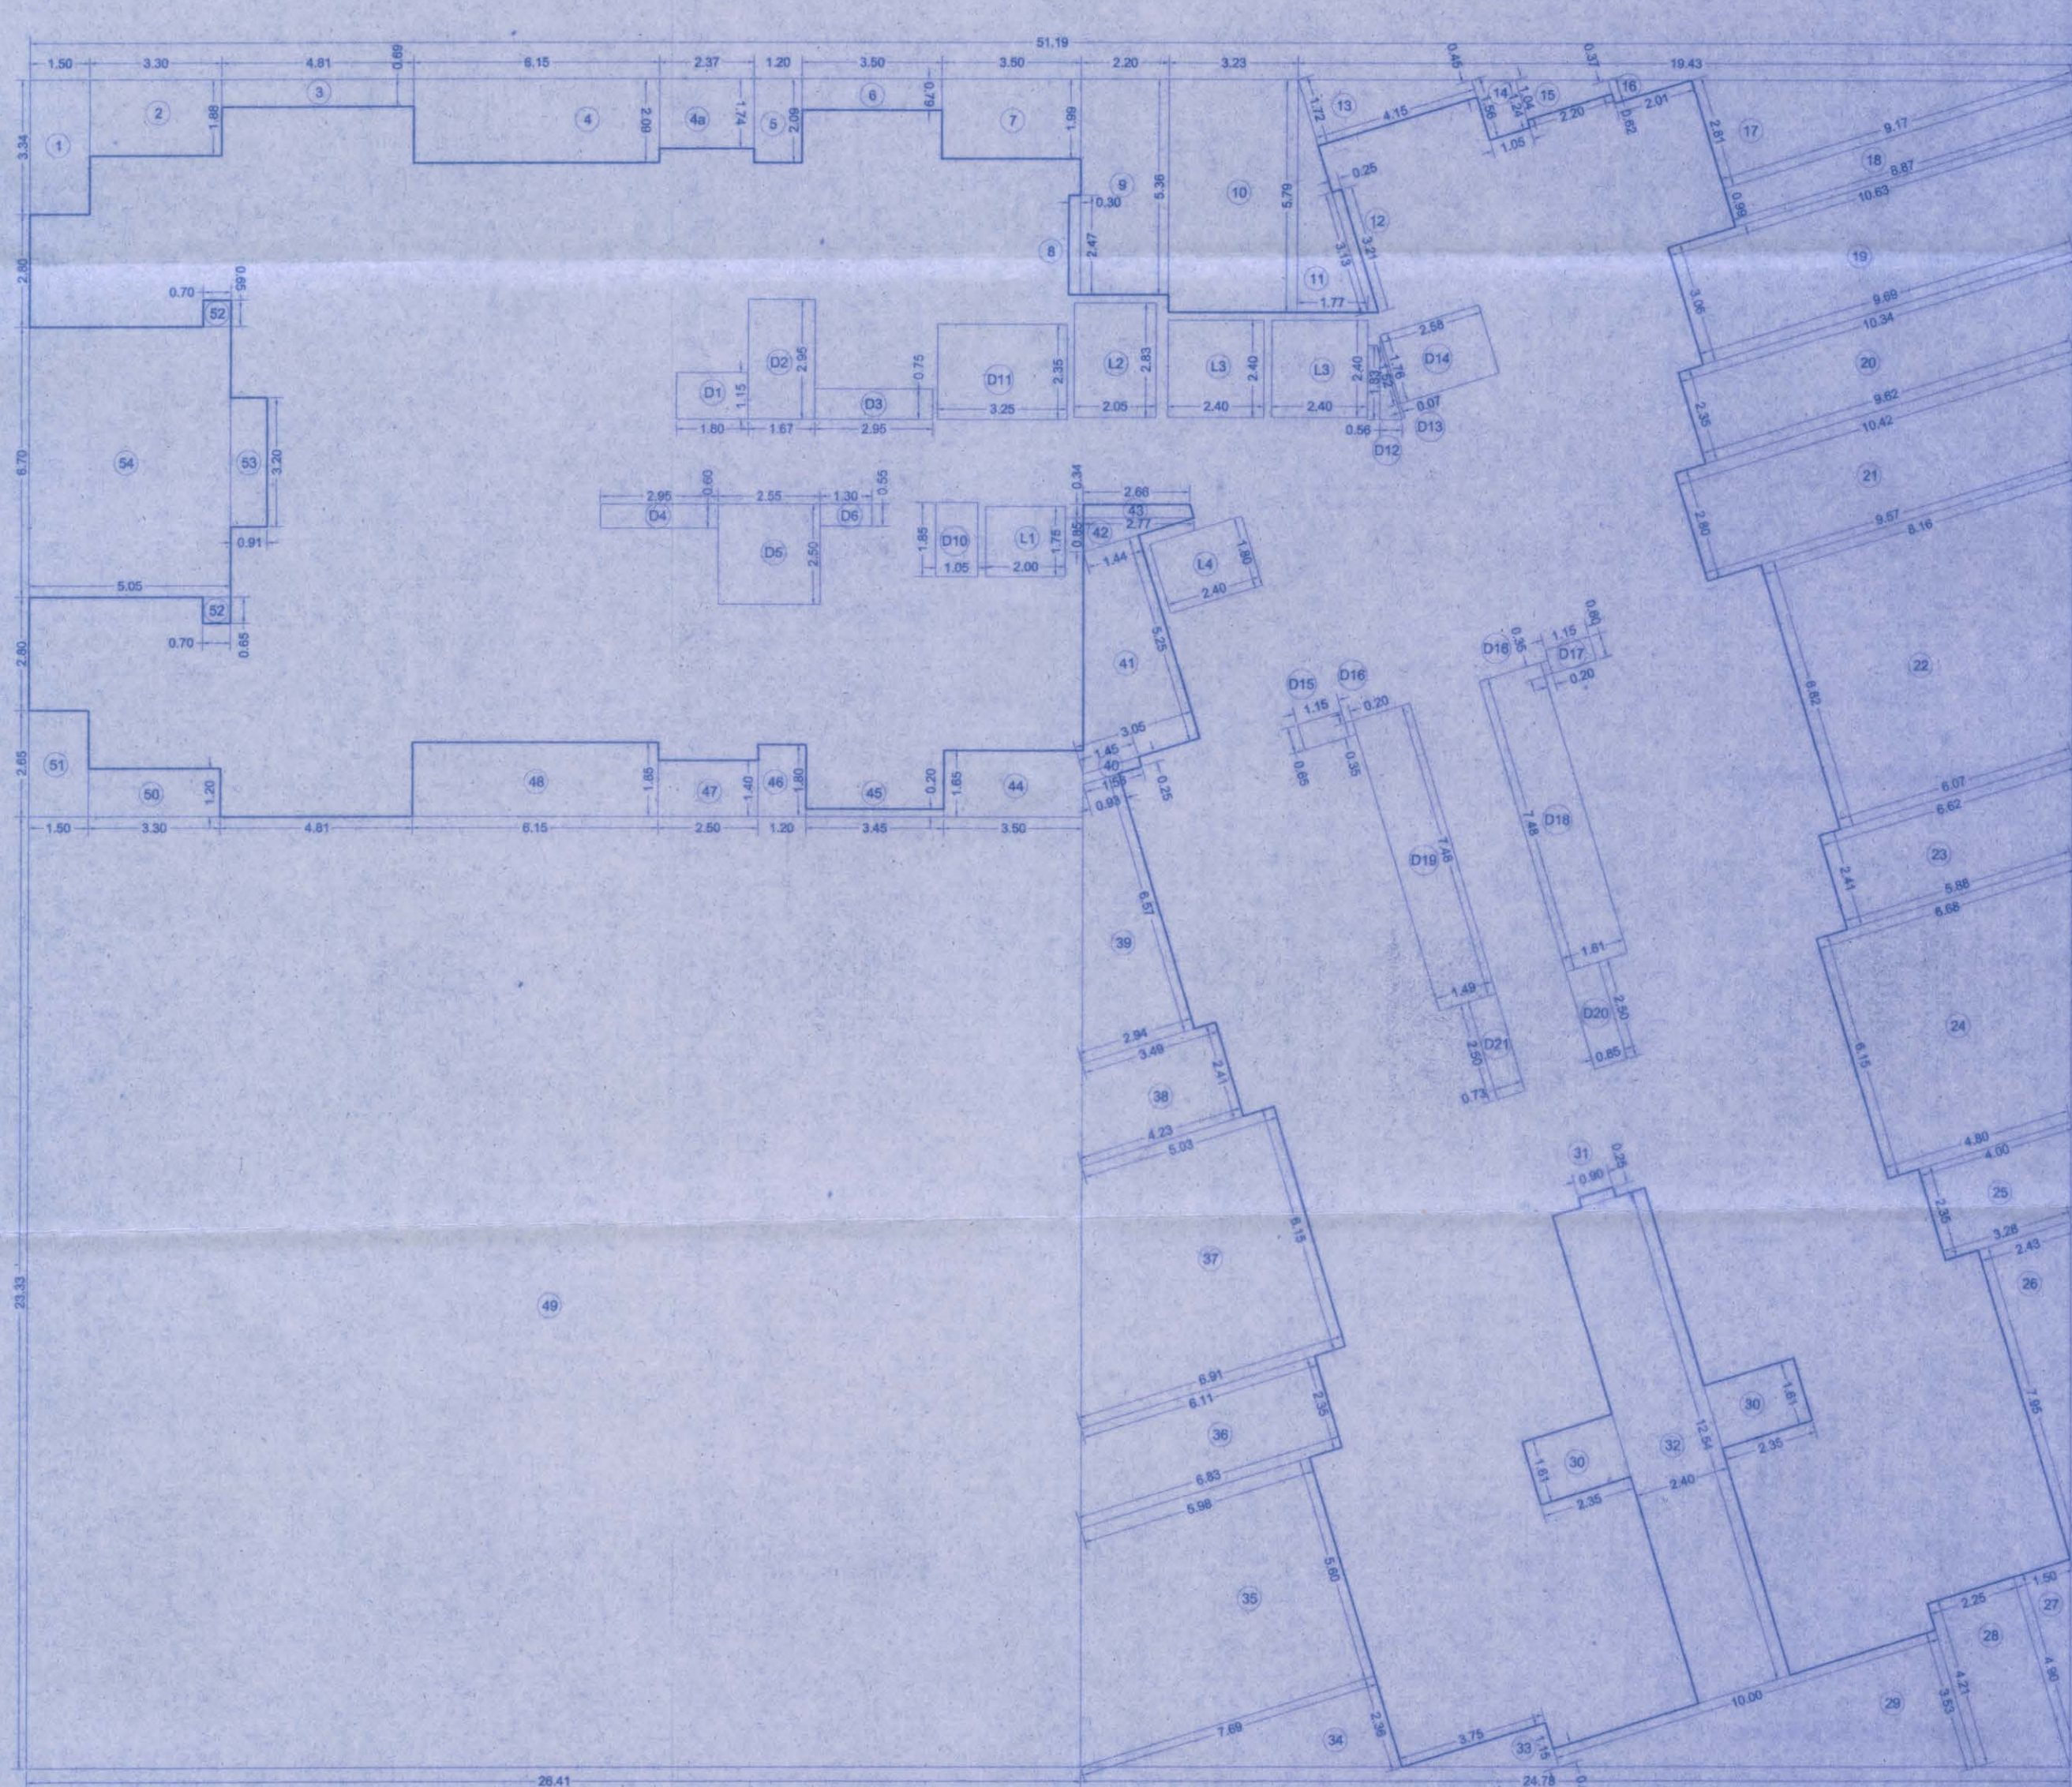


AREA DIAGRAM & CALCULATION OF TYPICAL FLOOR (BLDG. NO.2 I.e. WING-D) SCALE: 1:100

Table with 2 columns: Room No. and Area. It lists rooms 1 through 34 with their respective areas in sq.m. and sq.ft. The total carpet area is 14,801.14 sq.m.

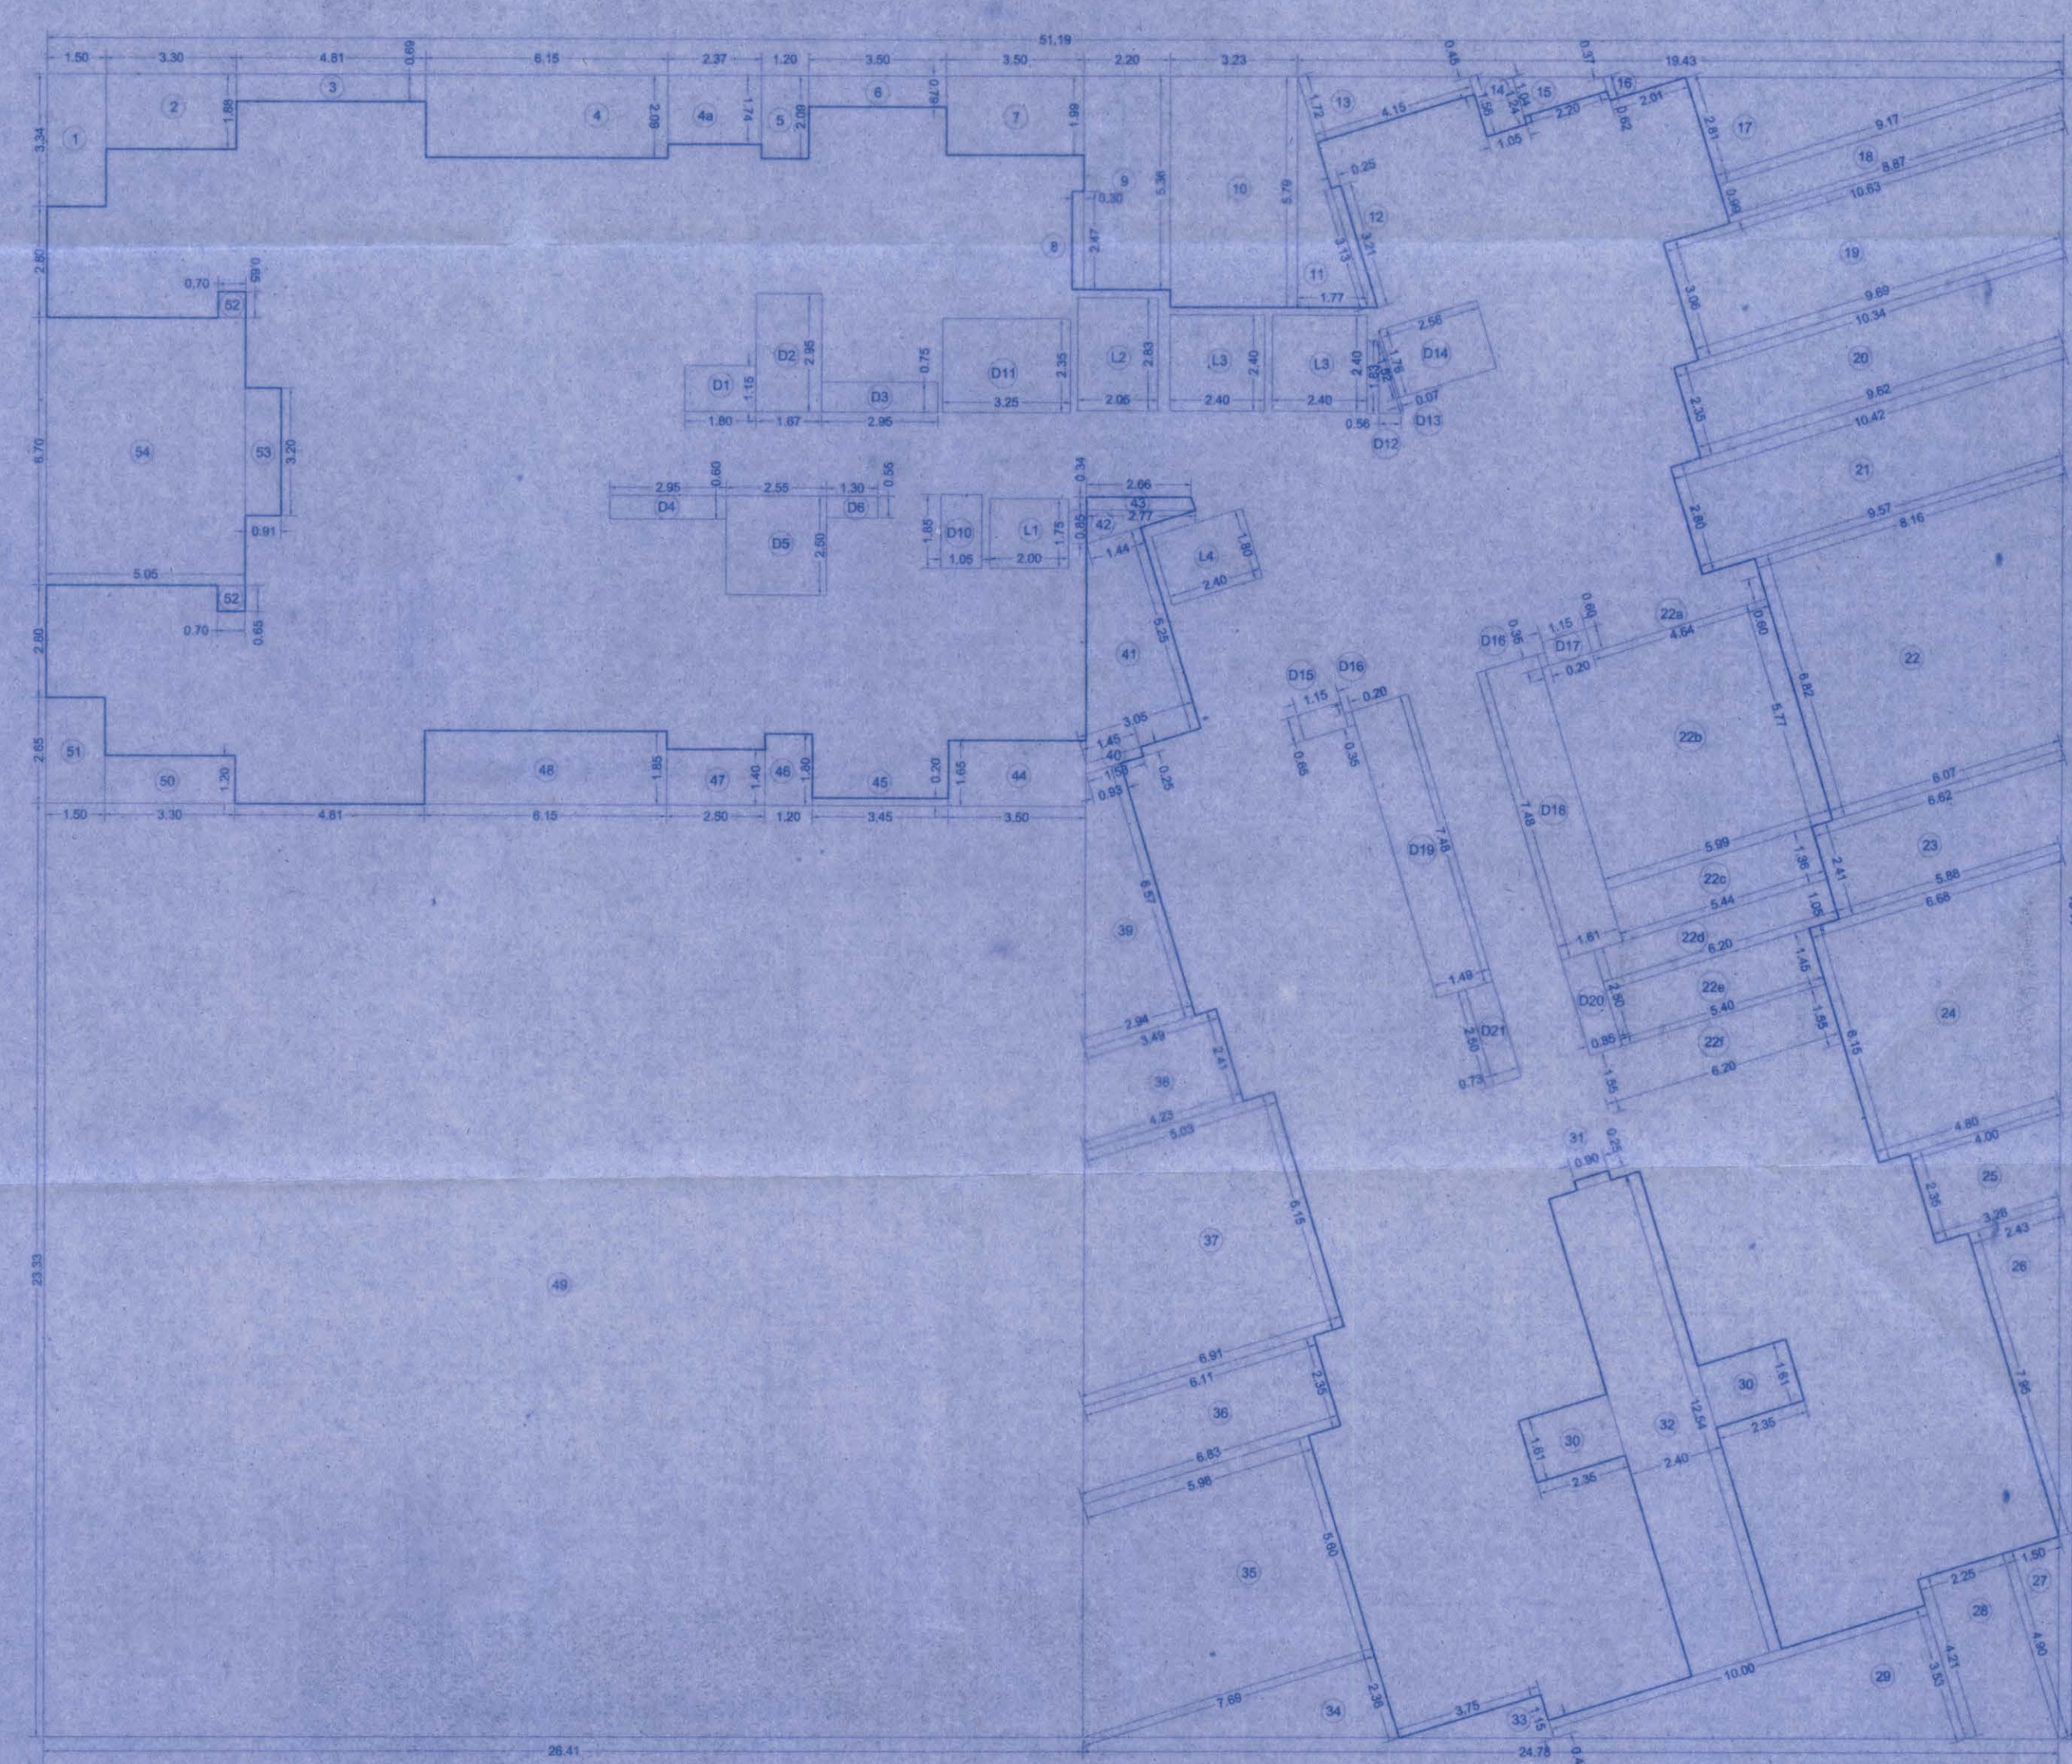


14TH, 19TH, 24TH, 29TH & 34TH REFUGE FLOOR PLAN (BLDG. NO.2 I.e. WING-D) SCALE: 1:100

Table with 2 columns: Room No. and Area. It lists rooms 1 through 34 with their respective areas in sq.m. and sq.ft. The total carpet area is 14,801.14 sq.m.

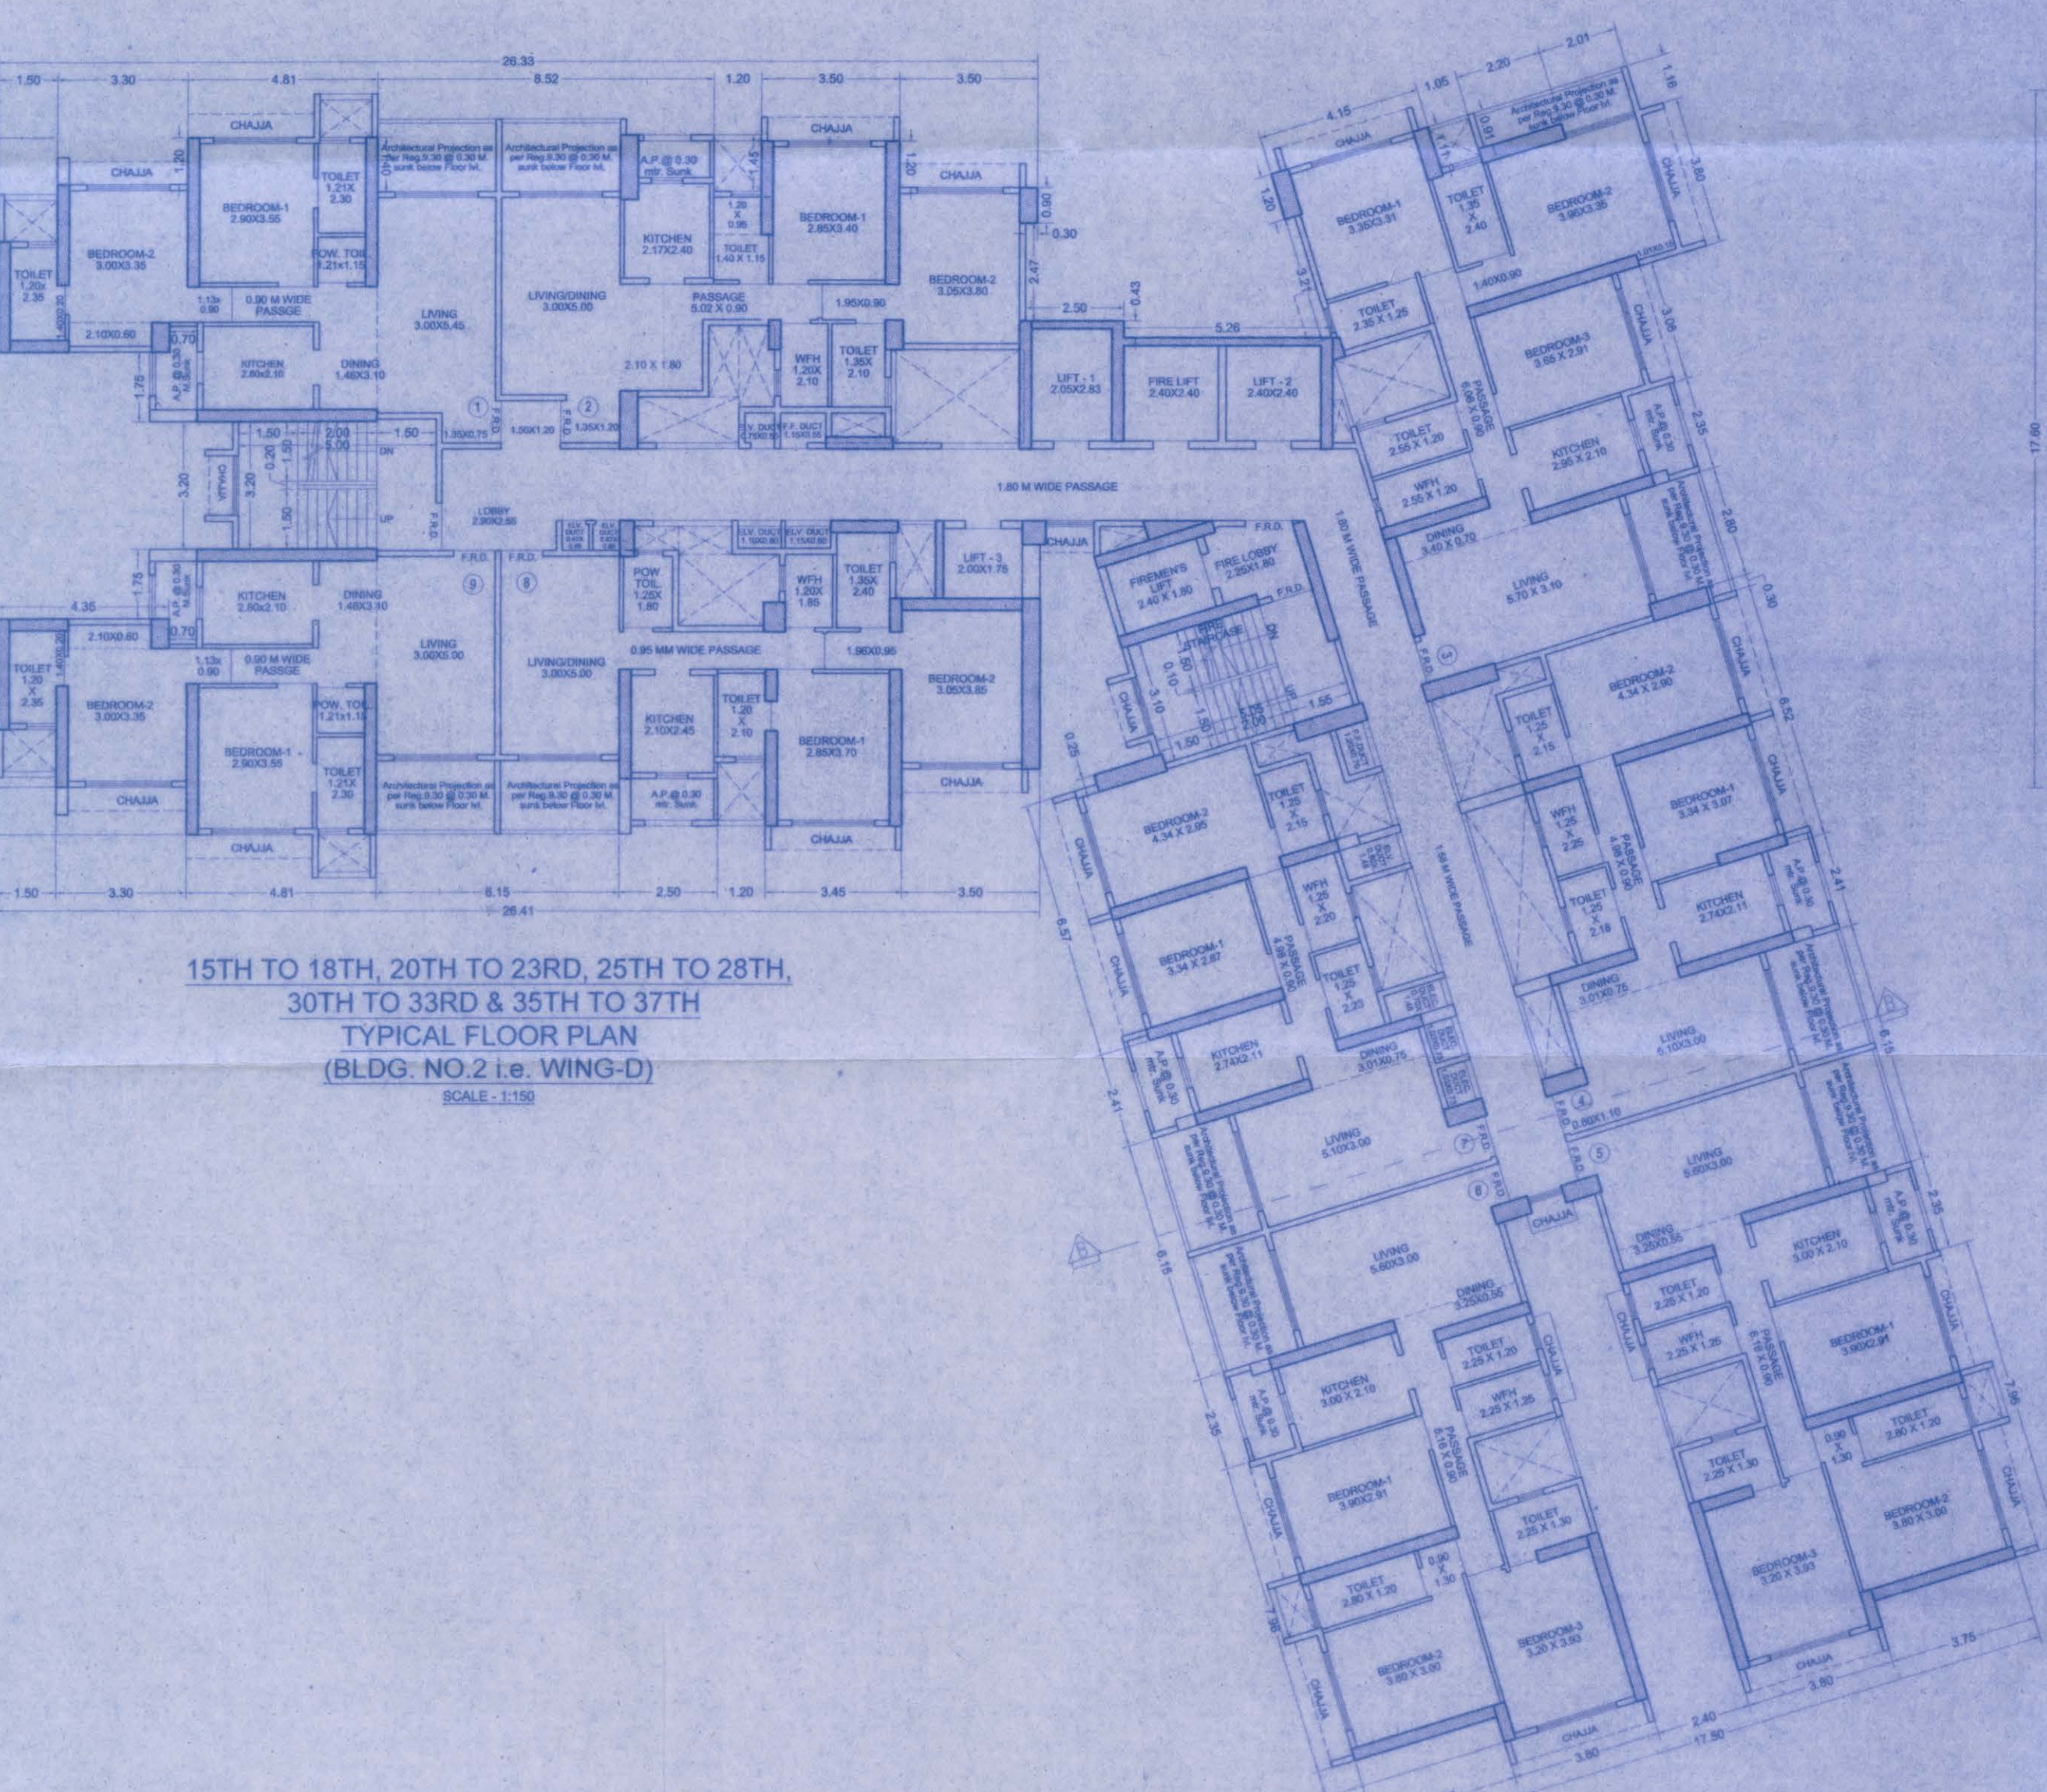

15TH TO 18TH, 20TH TO 23RD, 25TH TO 28TH, 30TH TO 33RD & 35TH TO 37TH TYPICAL FLOOR PLAN (BLDG. NO.2 I.e. WING-D) SCALE: 1:100

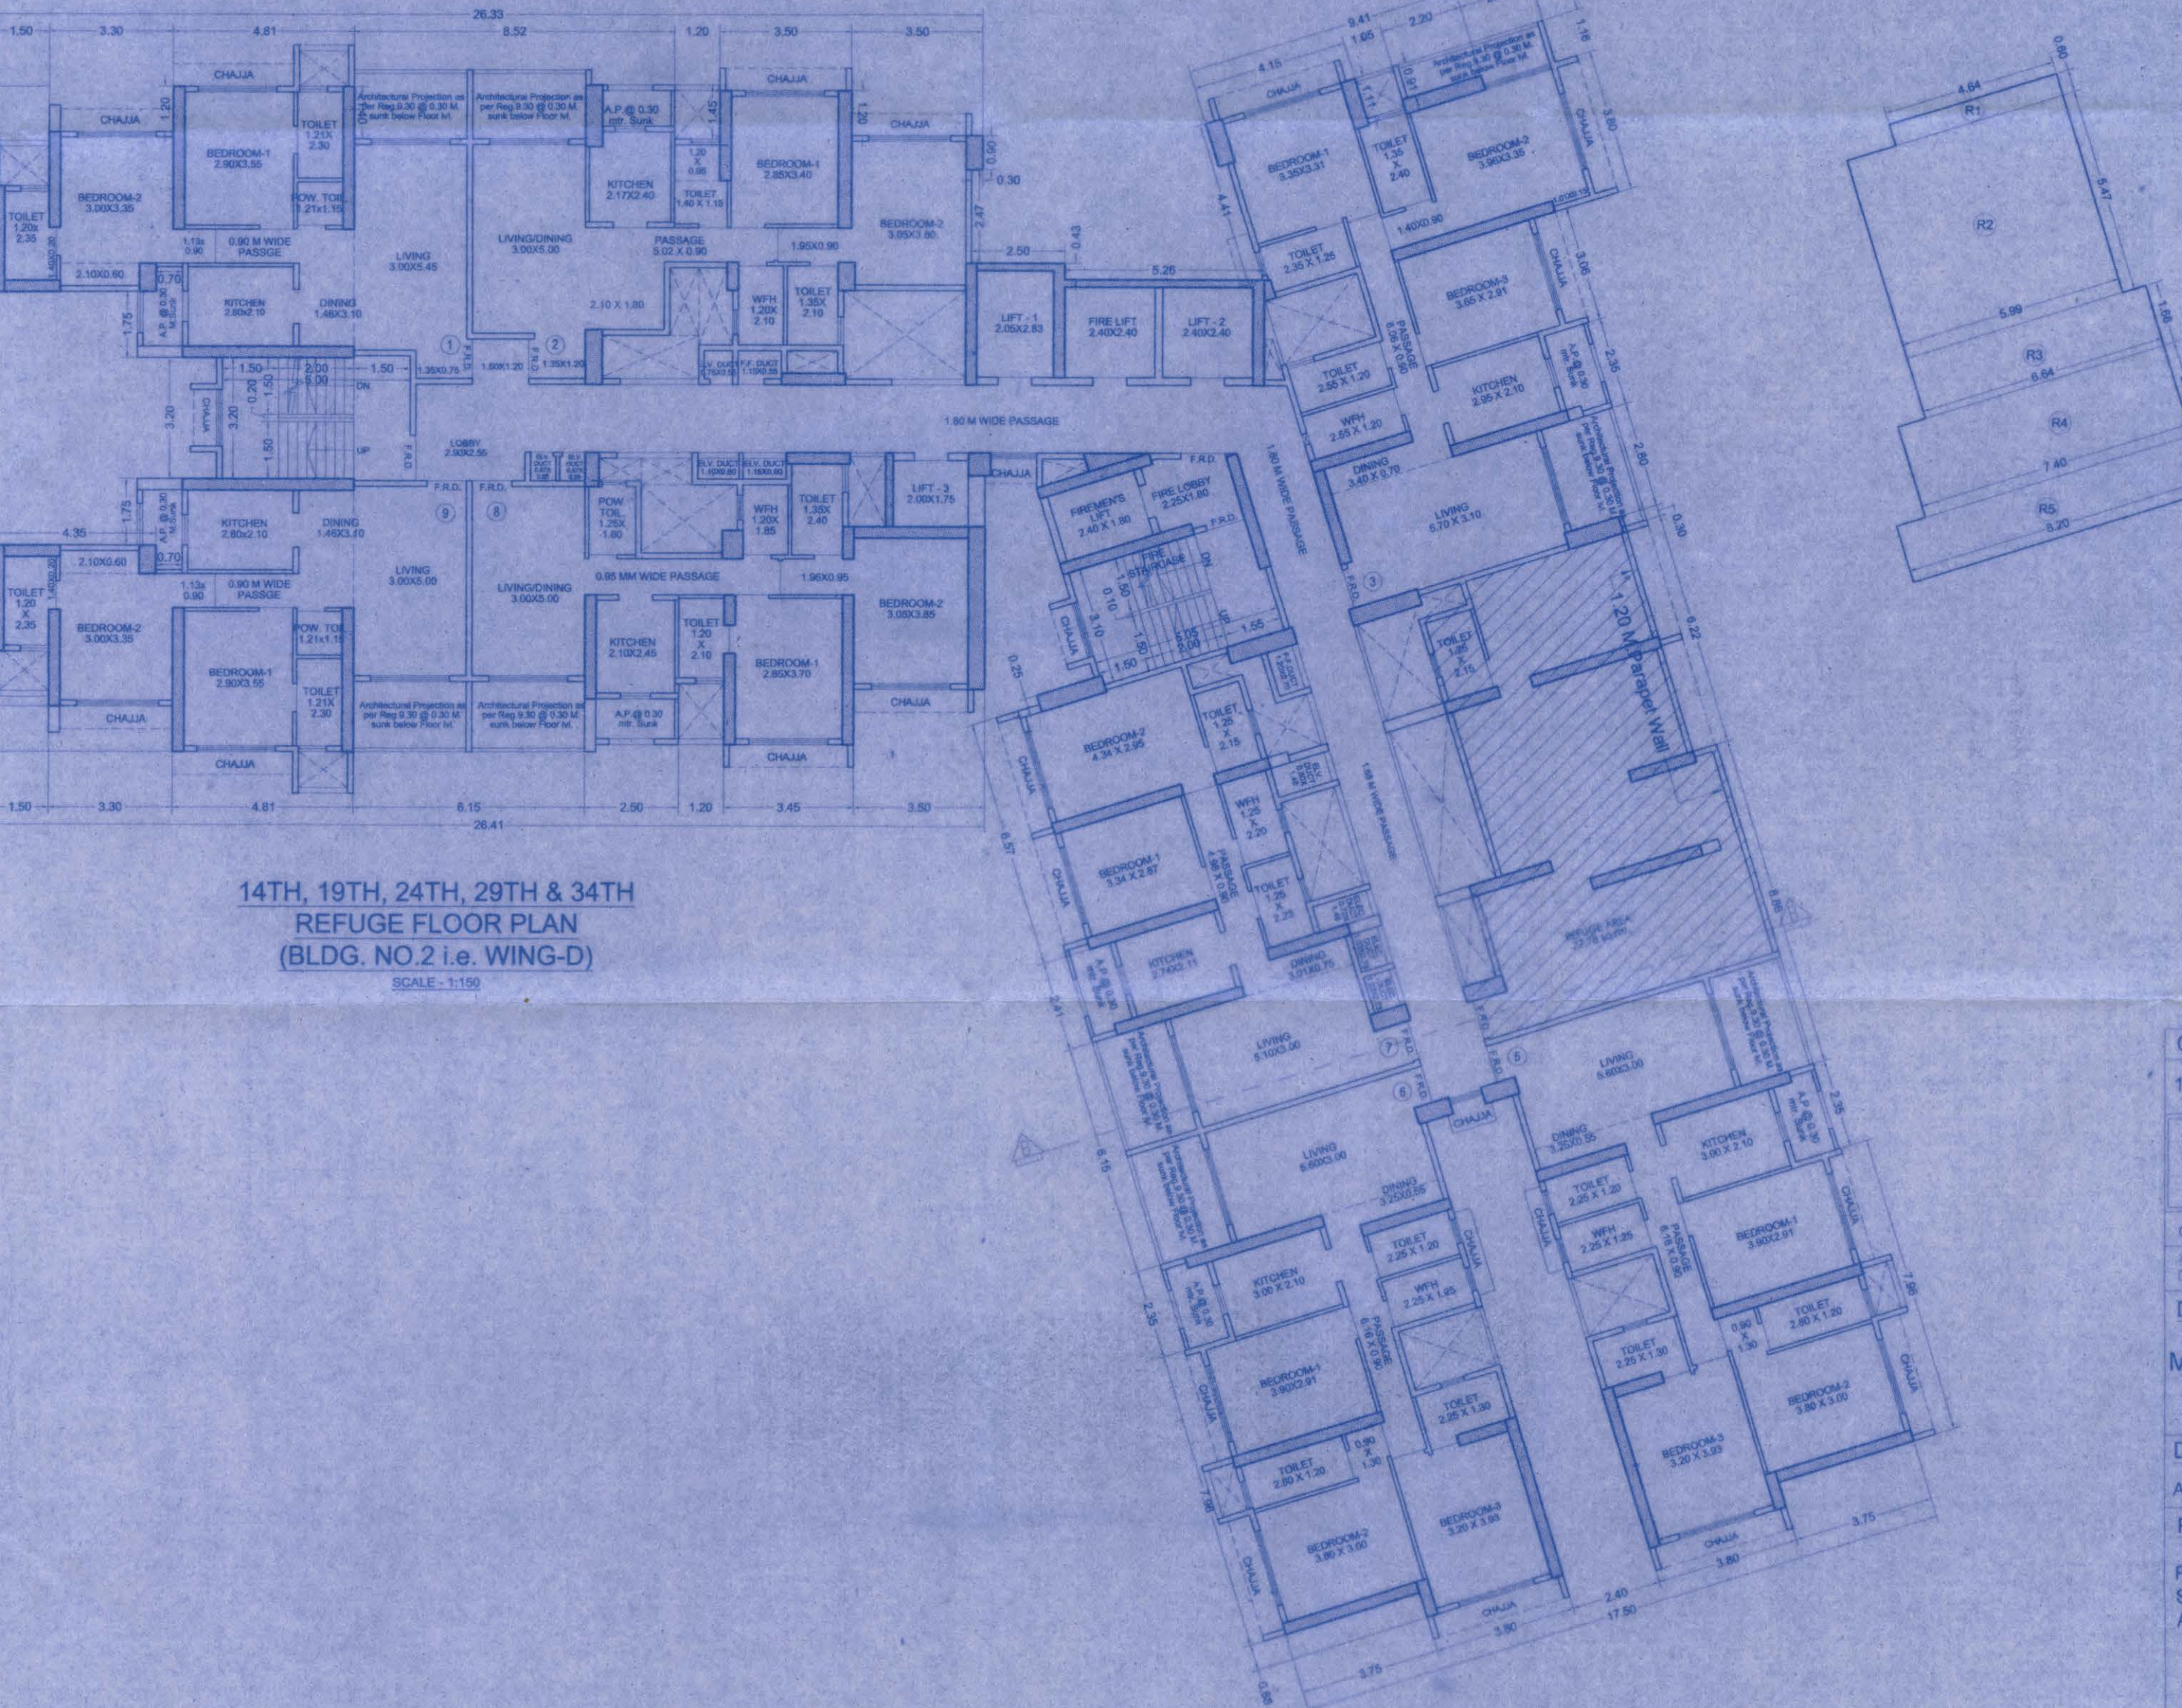

14TH, 19TH, 24TH, 29TH & 34TH REFUGE FLOOR PLAN (BLDG. NO.2 I.e. WING-D) SCALE: 1:100

Table with 2 columns: Room No. and Area. It lists rooms 1 through 34 with their respective areas in sq.m. and sq.ft. The total carpet area is 14,801.14 sq.m.

AREA DIAGRAM & CALCULATION OF PROPOSED REFUGE AREA (BLDG. NO.2 I.e. WING-D) SCALE: 1:100

CONTENTS OF SHEET
10th & 11th to 27th Floor Plan & Area Diag & Calculation (Bldg. No.2)
URBDES LICENCE ENGINEER
CONSULTING ENGINEERS: RAJESH RAO...
DEVELOPERS: M/s. JP INFRA RESIDENCY PVT.LTD.
DESCRIPTION: Amended Approval Plan For Bldg. No.1 (Wing-A.R.C) & Bldg. No.2 (Wing-D)
PROJECT: PROPOSED RESIDENTIAL DEVELOPMENT ON PLOT BEARING S No.201/202/207 (pt. 3,34) (pt.1) 314 S 16 AT VILLAGE - GHODBUNDER, DIST. - THANE IN MMC AREA
JOB NO. DRAWING NO. SCALE: 1:100 DRN BY: S.M.S. CHECKED BY: S.M.S.