


Plans are approved Subject to conditions Prescribed in Permit No. V/15/2024/10516 TMC/DT-D/1175/011/11/19/2024

(Signature)
Deputy Engineer (T.D.)
Thane Municipal Corporation
The City of Thane

(Signature)
Executive Engineer (T.D.)
Thane Municipal Corporation
The City of Thane



सावधान
श्रीगुरु नानकानुसार बांधकाम न करणे तसेच
शिकार नसताना विचमवलीनुसार आवश्यक झा
पिकावण न करता बांधकाम चालू करणे, महाराष्ट्र
राज्य शासनाच्या अधिनियमाचे कलम 4-
अनुसार 5 कोटीपर्यंत मुद्दा आहे. न्यायालयी जास्तत
वापर 3 वर्षे किंवा व र. 1000/- पेढे तसेच अस्तित्

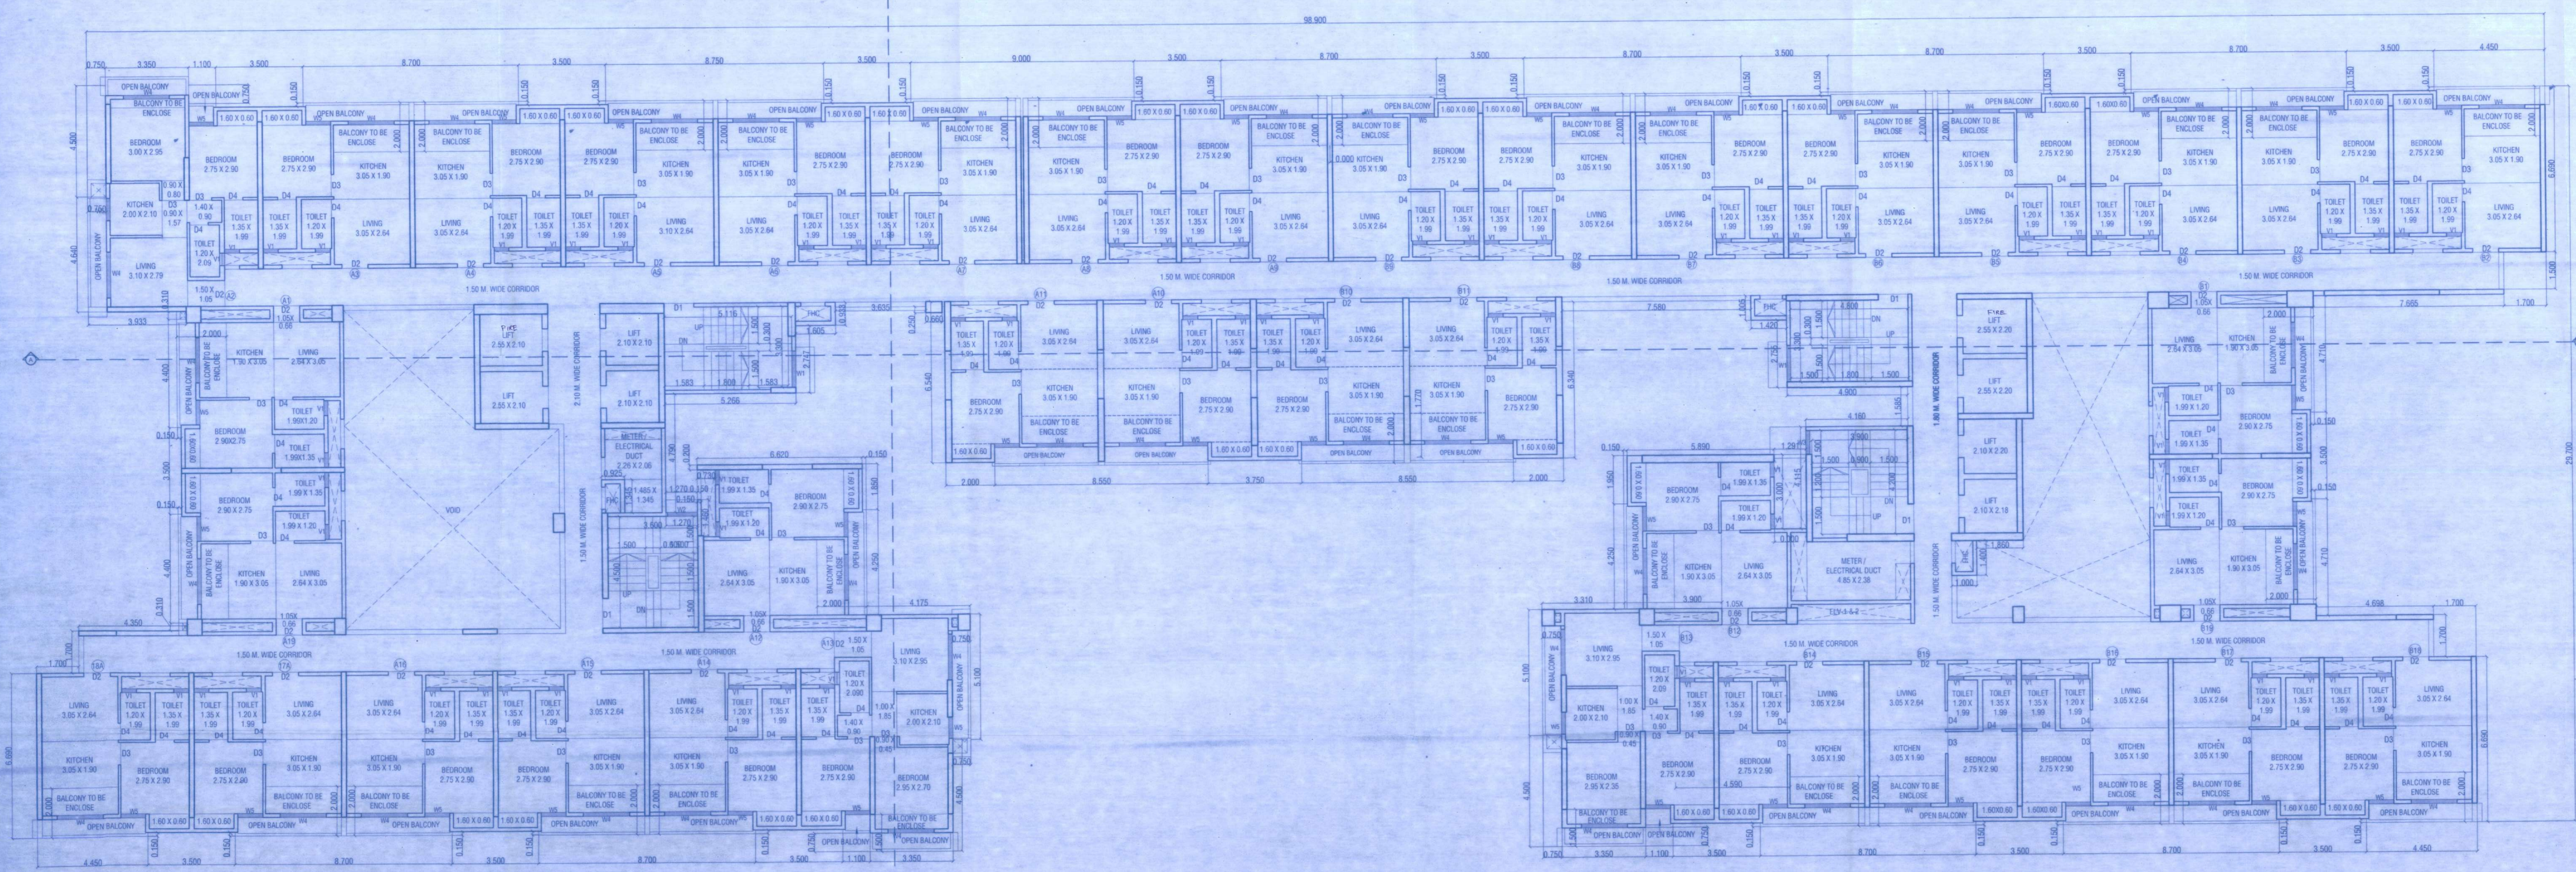

4TH TO 7TH, 9TH TO 12TH, 14TH TO 17TH & 19TH TO 23RD TYPICAL FLOOR PLAN
SCALE - 1:100

SCHEDULE OF DOORS & WINDOWS :

SIZE	TYPE	DESCRIPTION
1.20 X 2.29	D1	FIRE DOOR
1.05 X 2.29	D2	FIRE DOOR
0.90 X 2.29	D3	T.W. PANEALED DOOR
0.90 X 2.29	D3c	T.W. PANEALED DOOR
0.75 X 2.29	D4	T.W. PANEALED DOOR
1.50 X 1.39	W1	AL.GLAZED/SLIDING WINDOW
1.20 X 1.00	W2	AL.GLAZED/SLIDING WINDOW
0.95 X 1.39	W3	AL.GLAZED/SLIDING WINDOW
1.85 X 2.19	W4	AL.GLAZED/SLIDING WINDOW
1.00 X 2.19	W5	AL.GLAZED/SLIDING WINDOW
0.60 X 0.90	V1	LOUVERED GLASS VENTILATOR

DESCRIPTION OF PROPOSAL
PROPOSED RESIDENTIAL BUILDING PROJECT ON PLOT BEARING New S.No. 37/1, 37/2, 37/3, 37/4, 37/5, 37/6, 37/7, 37/8, 37/9, 37/10, 37/11, 37/12, 37/13, 283-A(d), New S.No. 30/1, 30/2, 283-B(d), New S.No. 35/1, 36/2A, 36/2B, 146/1, 146/2 (P), 146/2 (P) (old), New S.No. 102, 147/2 (old), New S.No. 27/2A, 27/2B - 163/2 OF VILLAGE DHOKALI, TAL. & DIST. THANE.

NAME AND ADDRESS OF OWNER, P.O.A.H.
M/S MONEY MAGNUM CONSTRUCTIONS
(FORMERLY KNOWN AS NATIONAL DYES)
SAMRUDDHI, OFFICE FLOOR, PLOT NO. 157, 16TH ROAD,
NEAR AMBEDKAR GARDEN, CHEMBUR (E),
MUMBAI - 400 071.

SIGNATURE OF OWNER, P.O.A.H. *(Signature)*
SIGNATURE OF ARCHITECT *(Signature)*

NAME & ADDRESS OF ARCHITECT
Saakar ARCHITECTS
2ND FLOOR, NAKSHATRA, A WING,
NEAR TMC, ALMEIDA ROAD,
PANCHPAKHADI, THANE (W), 400 602
PHONE - 2537 8701, TELEFAX - 2536 4700
E MAIL - saakaarchitects@yahoo.co.in

DRG. NO.	SCALE	DATE	DRN. BY	CHKD. BY
C-359/2023/1002	1:100	20-12-2023	MANALI	MMHR