


**APPROVED**

The Plans amended in .....  
 As per the conditions mentioned in the accompanying commencement Certificate, No. B/188 dated 21/11/2024




SCHEDULE OF DOOR WINDOW	
D	1.05X2.300 T. W. FRAME PANELLED
D1	0.900X2.300 T. W. FRAME PANELLED
D2	0.750X2.300 T. W. FRAME FLUSHED DOOR
W	1.800X1.200 T. W. GLAZED WINDOW
W1	1.200X1.200 T. W. GLAZED WINDOW
W2	0.900X1.200 T. W. GLAZED WINDOW
SIGNATURE OF ARCHITECT	SIGNATURE OF STRUCTURAL ENG.
SIGNATURE OF ARCHITECT	SIGNATURE OF OWNER

**ARCHITECT**  
**SUMIT & BANSRI KUMATH**  
 70/7th Floor, JTD Business Bay,  
 Shri Hari Narayan Kule Marg,  
 Nashik-422009.  
 Ph-0253 2394485  
 Email- sumitkumath@gmail.com  
 WEB- sumitkumath.com

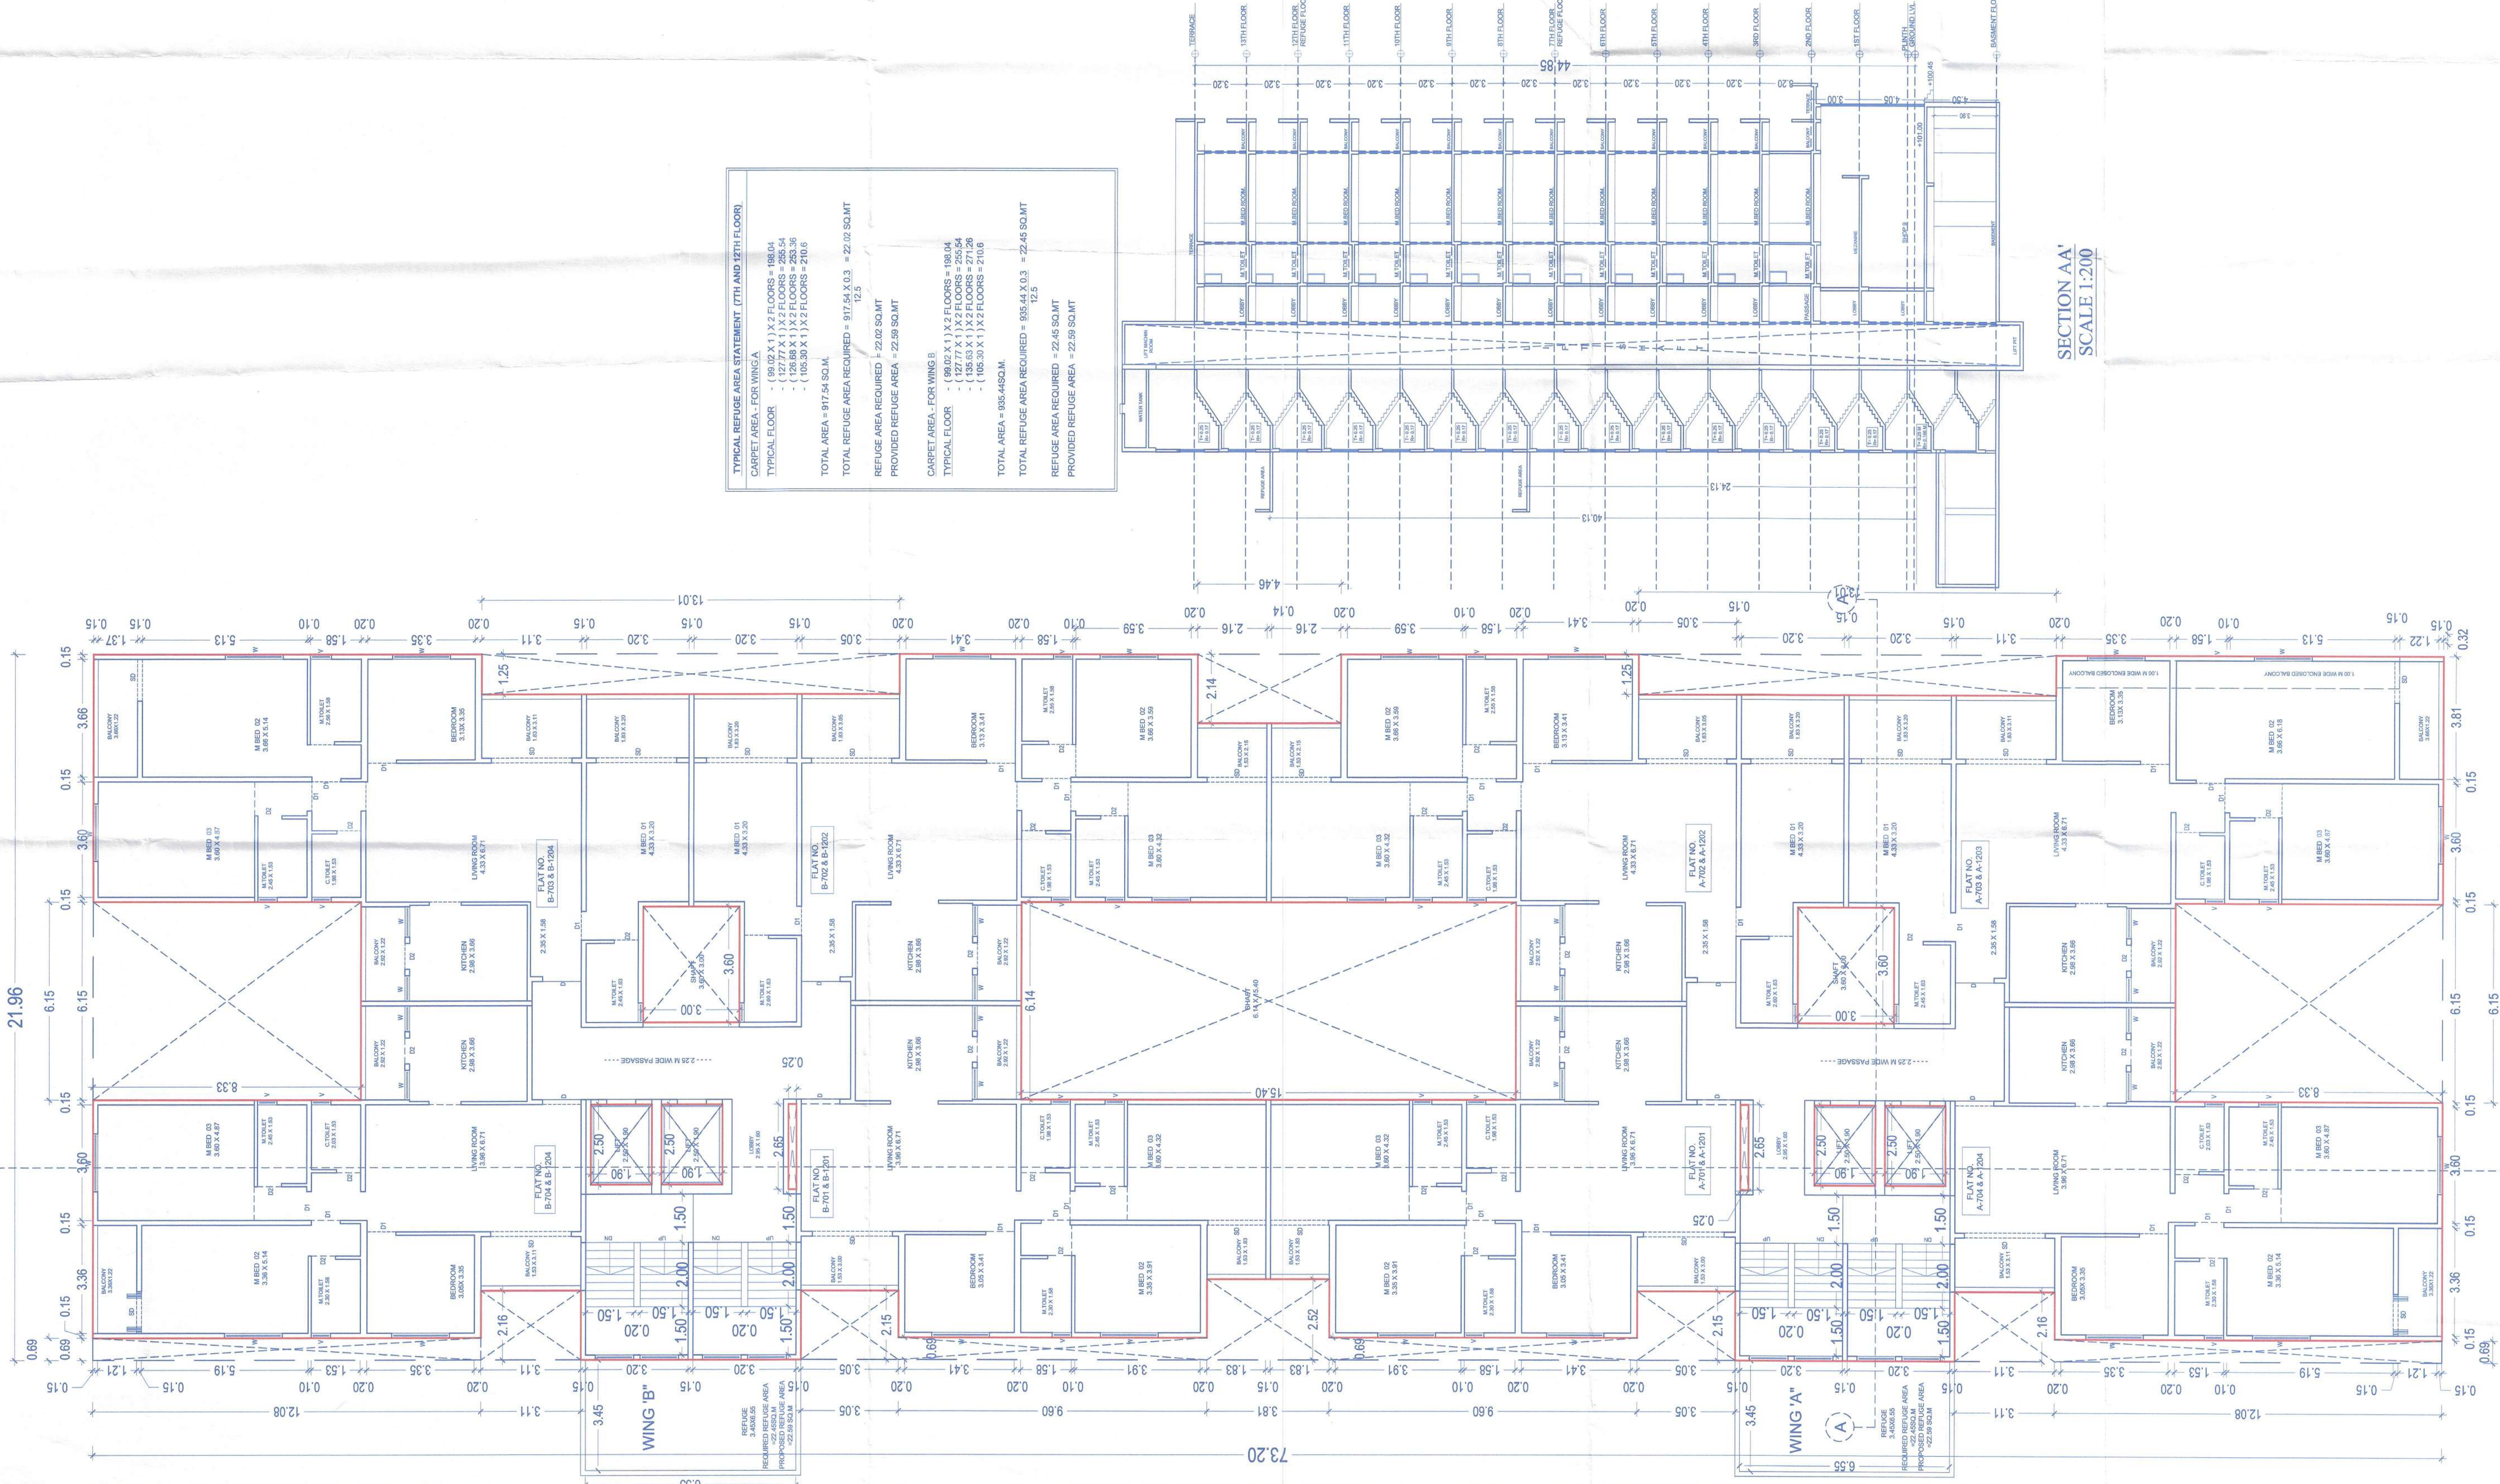

**TYPICAL REFUGE AREA STATEMENT (7TH AND 12TH FLOOR)**  
**CARPET AREA - FOR WING A**  
 TYPICAL FLOOR  
 - (98.02 X 11) X 2 FLOORS = 188.04  
 - (127.77 X 11) X 2 FLOORS = 255.54  
 - (128.88 X 11) X 2 FLOORS = 253.36  
 - (165.30 X 11) X 2 FLOORS = 210.6  
**TOTAL AREA = 917.54 SQ.M.**  
**TOTAL REFUGE AREA REQUIRED = 917.54 X 0.3 = 22.02 SQ.MT**  
**PROVIDED REFUGE AREA = 22.59 SQ.MT**  
**CARPET AREA - FOR WING B**  
 TYPICAL FLOOR  
 - (98.02 X 11) X 2 FLOORS = 188.04  
 - (127.77 X 11) X 2 FLOORS = 255.54  
 - (128.88 X 11) X 2 FLOORS = 271.26  
 - (165.30 X 11) X 2 FLOORS = 210.6  
**TOTAL AREA = 955.48 SQ.M.**  
**TOTAL REFUGE AREA REQUIRED = 955.48 X 0.3 = 22.46 SQ.MT**  
**REFUGE AREA REQUIRED = 22.45 SQ.MT**  
**PROVIDED REFUGE AREA = 22.59 SQ.MT**

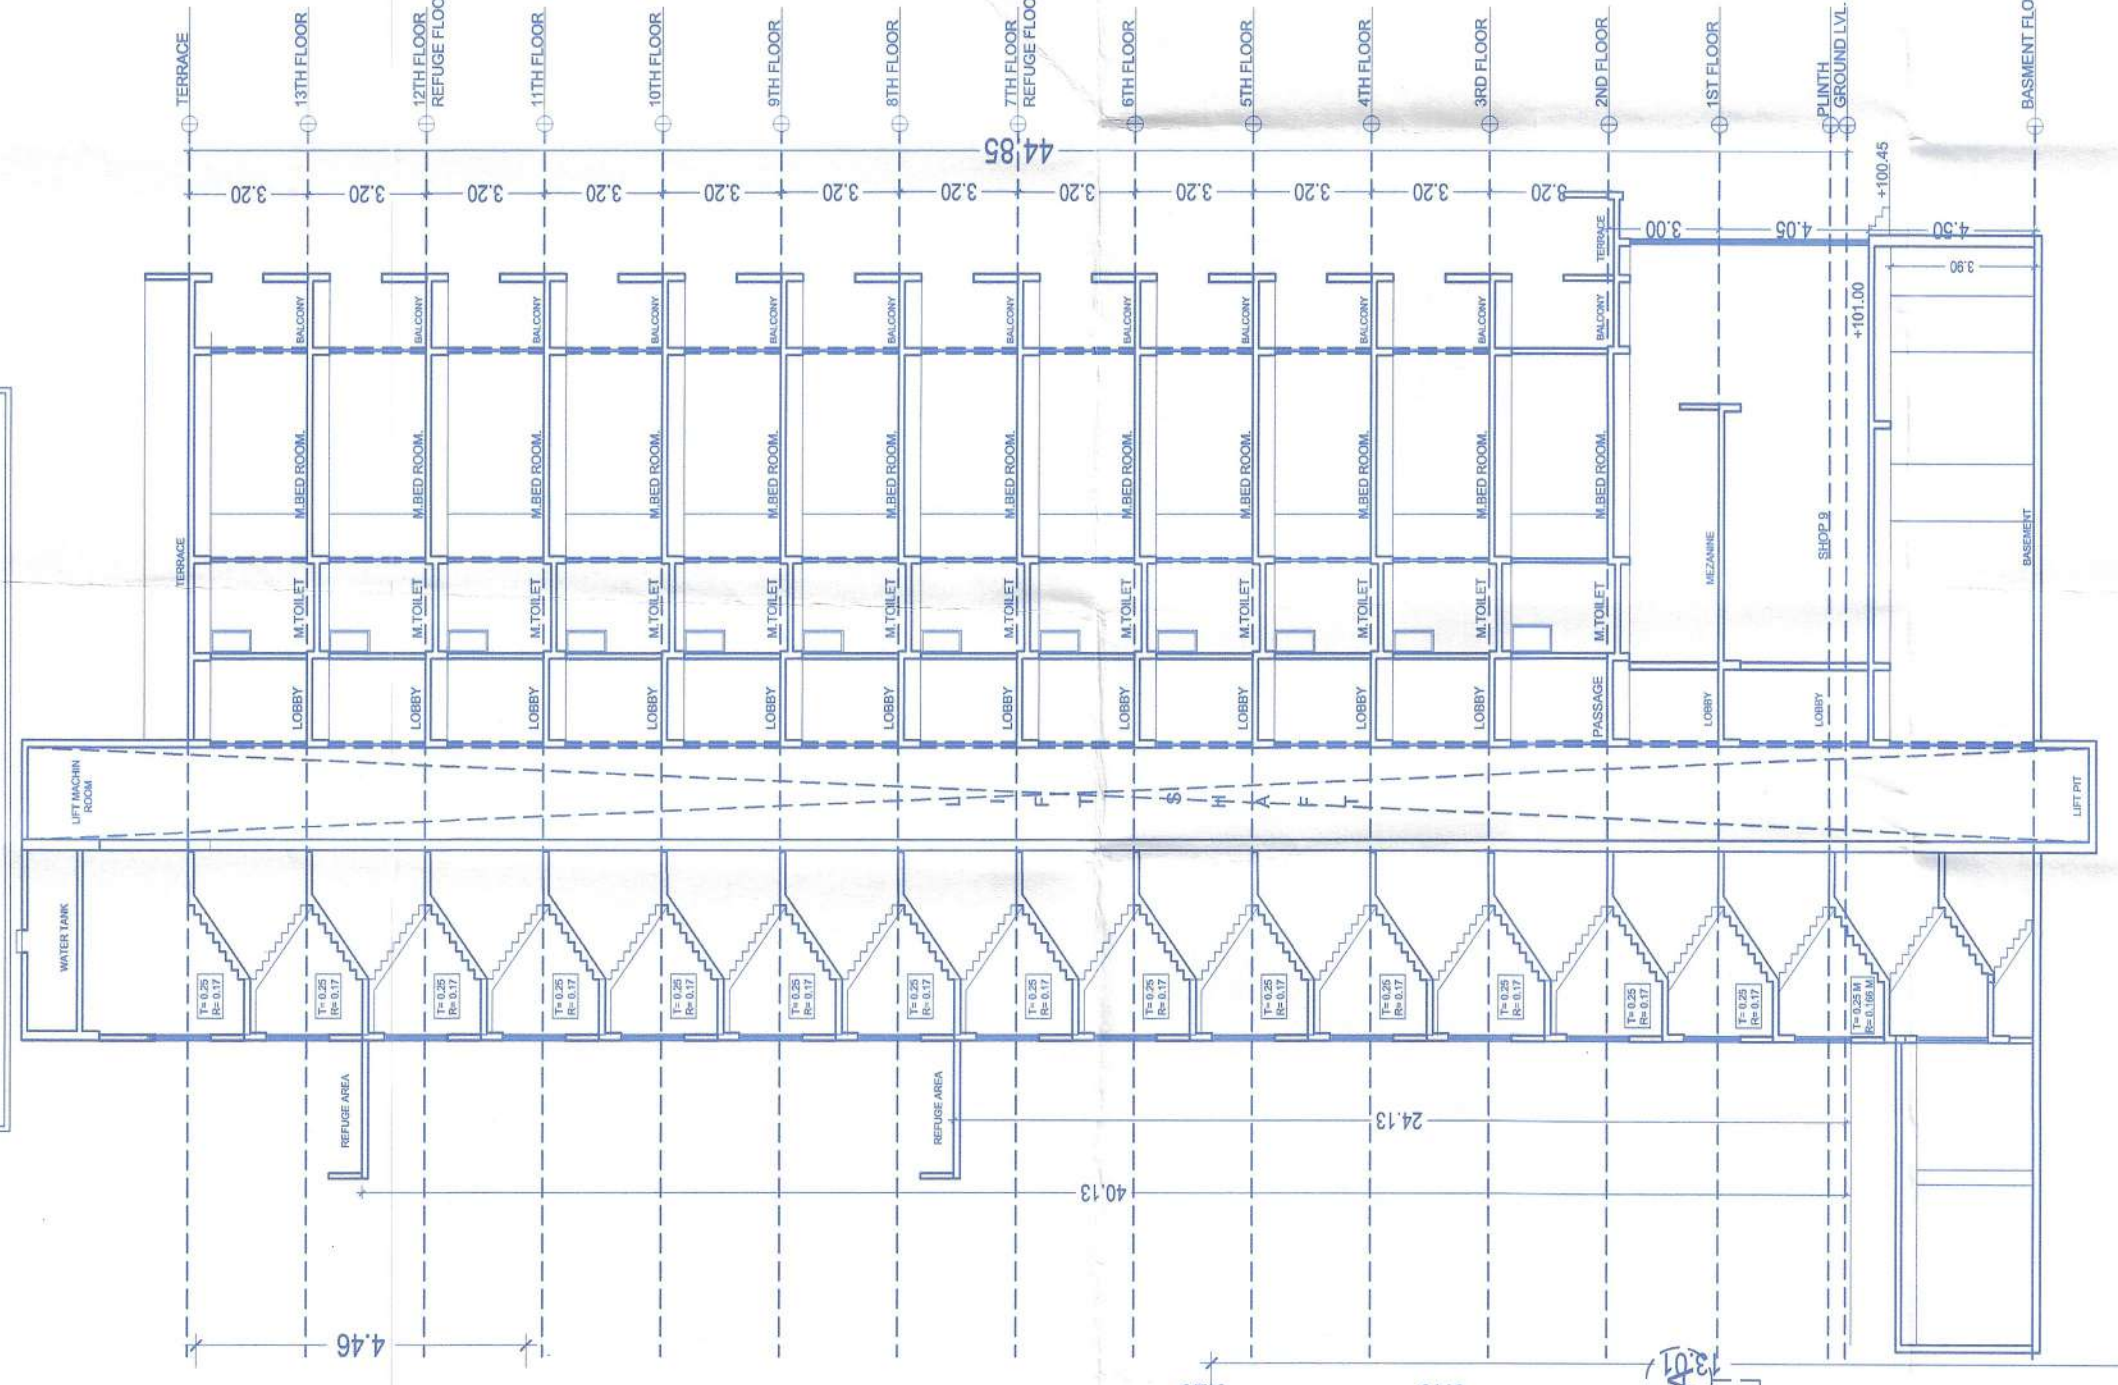

SECTION AA'  
 SCALE 1:200

7TH, 12TH, REFUGE FLOOR PLAN  
 SCALE 1:100

