


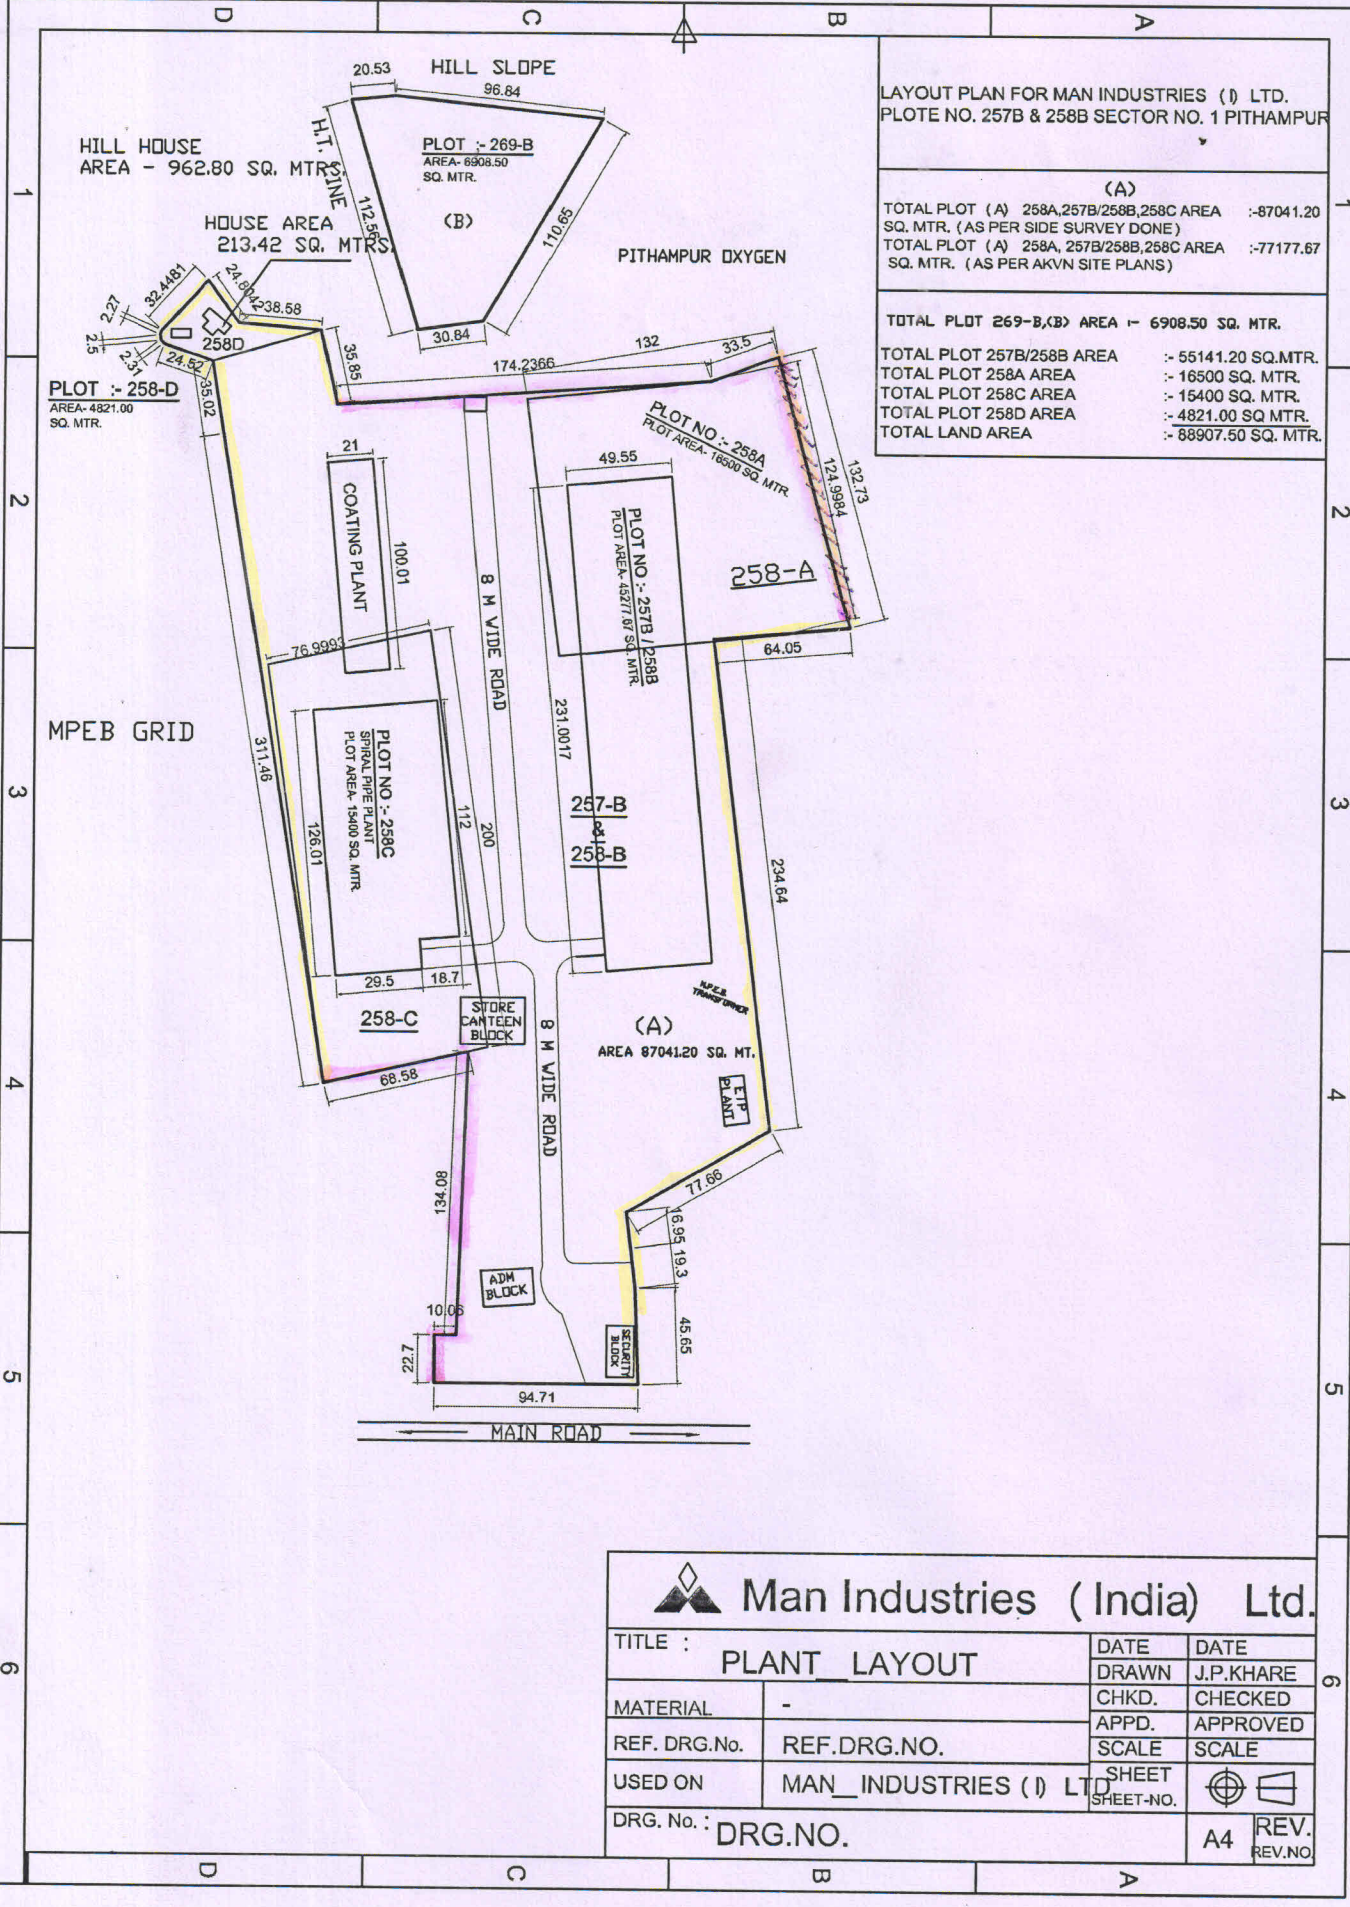


LAYOUT PLAN FOR MAN INDUSTRIES (I) LTD.
 PLOTE NO. 257B & 258B SECTOR NO. 1 PITHAMPUR

(A)
 TOTAL PLOT (A) 258A,257B/258B,258C AREA :-87041.20 SQ. MTR. (AS PER SIDE SURVEY DONE)
 TOTAL PLOT (A) 258A, 257B/258B,258C AREA :-77177.67 SQ. MTR. (AS PER AKVN SITE PLANS)

TOTAL PLOT 269-B,(B) AREA :- 6908.50 SQ. MTR.
 TOTAL PLOT 257B/258B AREA :- 55141.20 SQ.MTR.
 TOTAL PLOT 258A AREA :- 16500 SQ. MTR.
 TOTAL PLOT 258C AREA :- 15400 SQ. MTR.
 TOTAL PLOT 258D AREA :- 4821.00 SQ MTR.
 TOTAL LAND AREA :- 88907.50 SQ. MTR.



 Man Industries (India) Ltd.			
TITLE : PLANT LAYOUT		DATE	DATE
MATERIAL	-	DRAWN	J.P.KHARE
REF. DRG.No.	REF.DRG.NO.	CHKD.	CHECKED
USED ON	MAN_INDUSTRIES (I) LTD	APPD.	APPROVED
DRG. No. : DRG.NO.		SCALE	SCALE
		SHEET SHEET-NO.	 
		A4	REV. REV.NO