


AREA DIAGRAM & CALCULATION

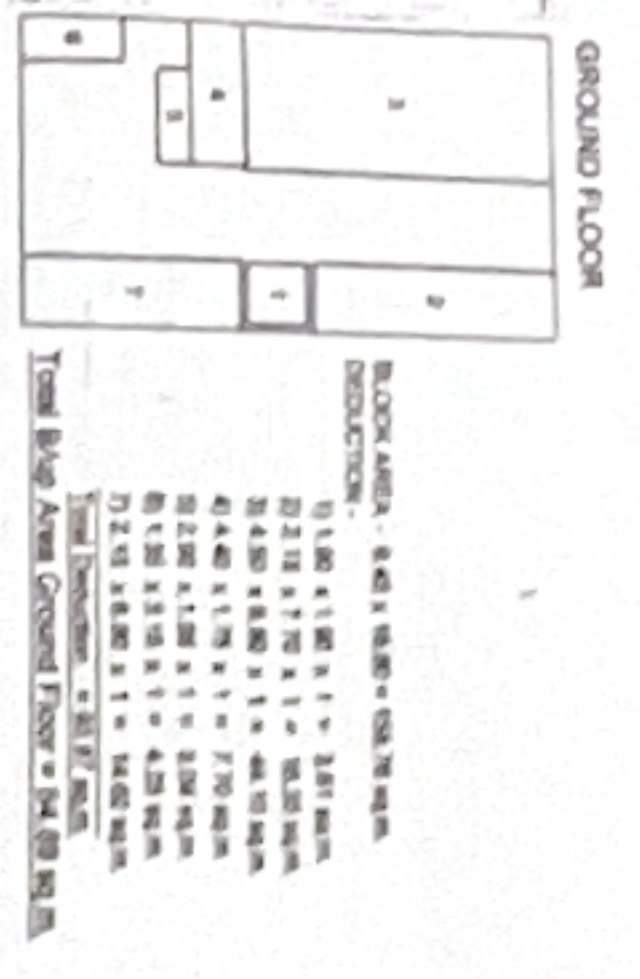

SCHEDULE OF DOORS & WINDOW table with columns for TYPE, SIZE, DESCRIPTION, and AREA.




Table detailing floor areas for various rooms and sections, including Room No., Floor Area, and Total Building Area.

CARPET USABLE AREA STATEMENT table listing room names, floor areas, and carpeted areas.


TO EXHAUSTIVE table with columns for Room No., Floor Area, and Carpeted Area.

PARKING STATEMENT table showing required parking, car, scooter, and motorcycle counts.


Table with columns for AREA OF THE PLOT, BALANCE AREA OF THE PLOT, and various area calculations.

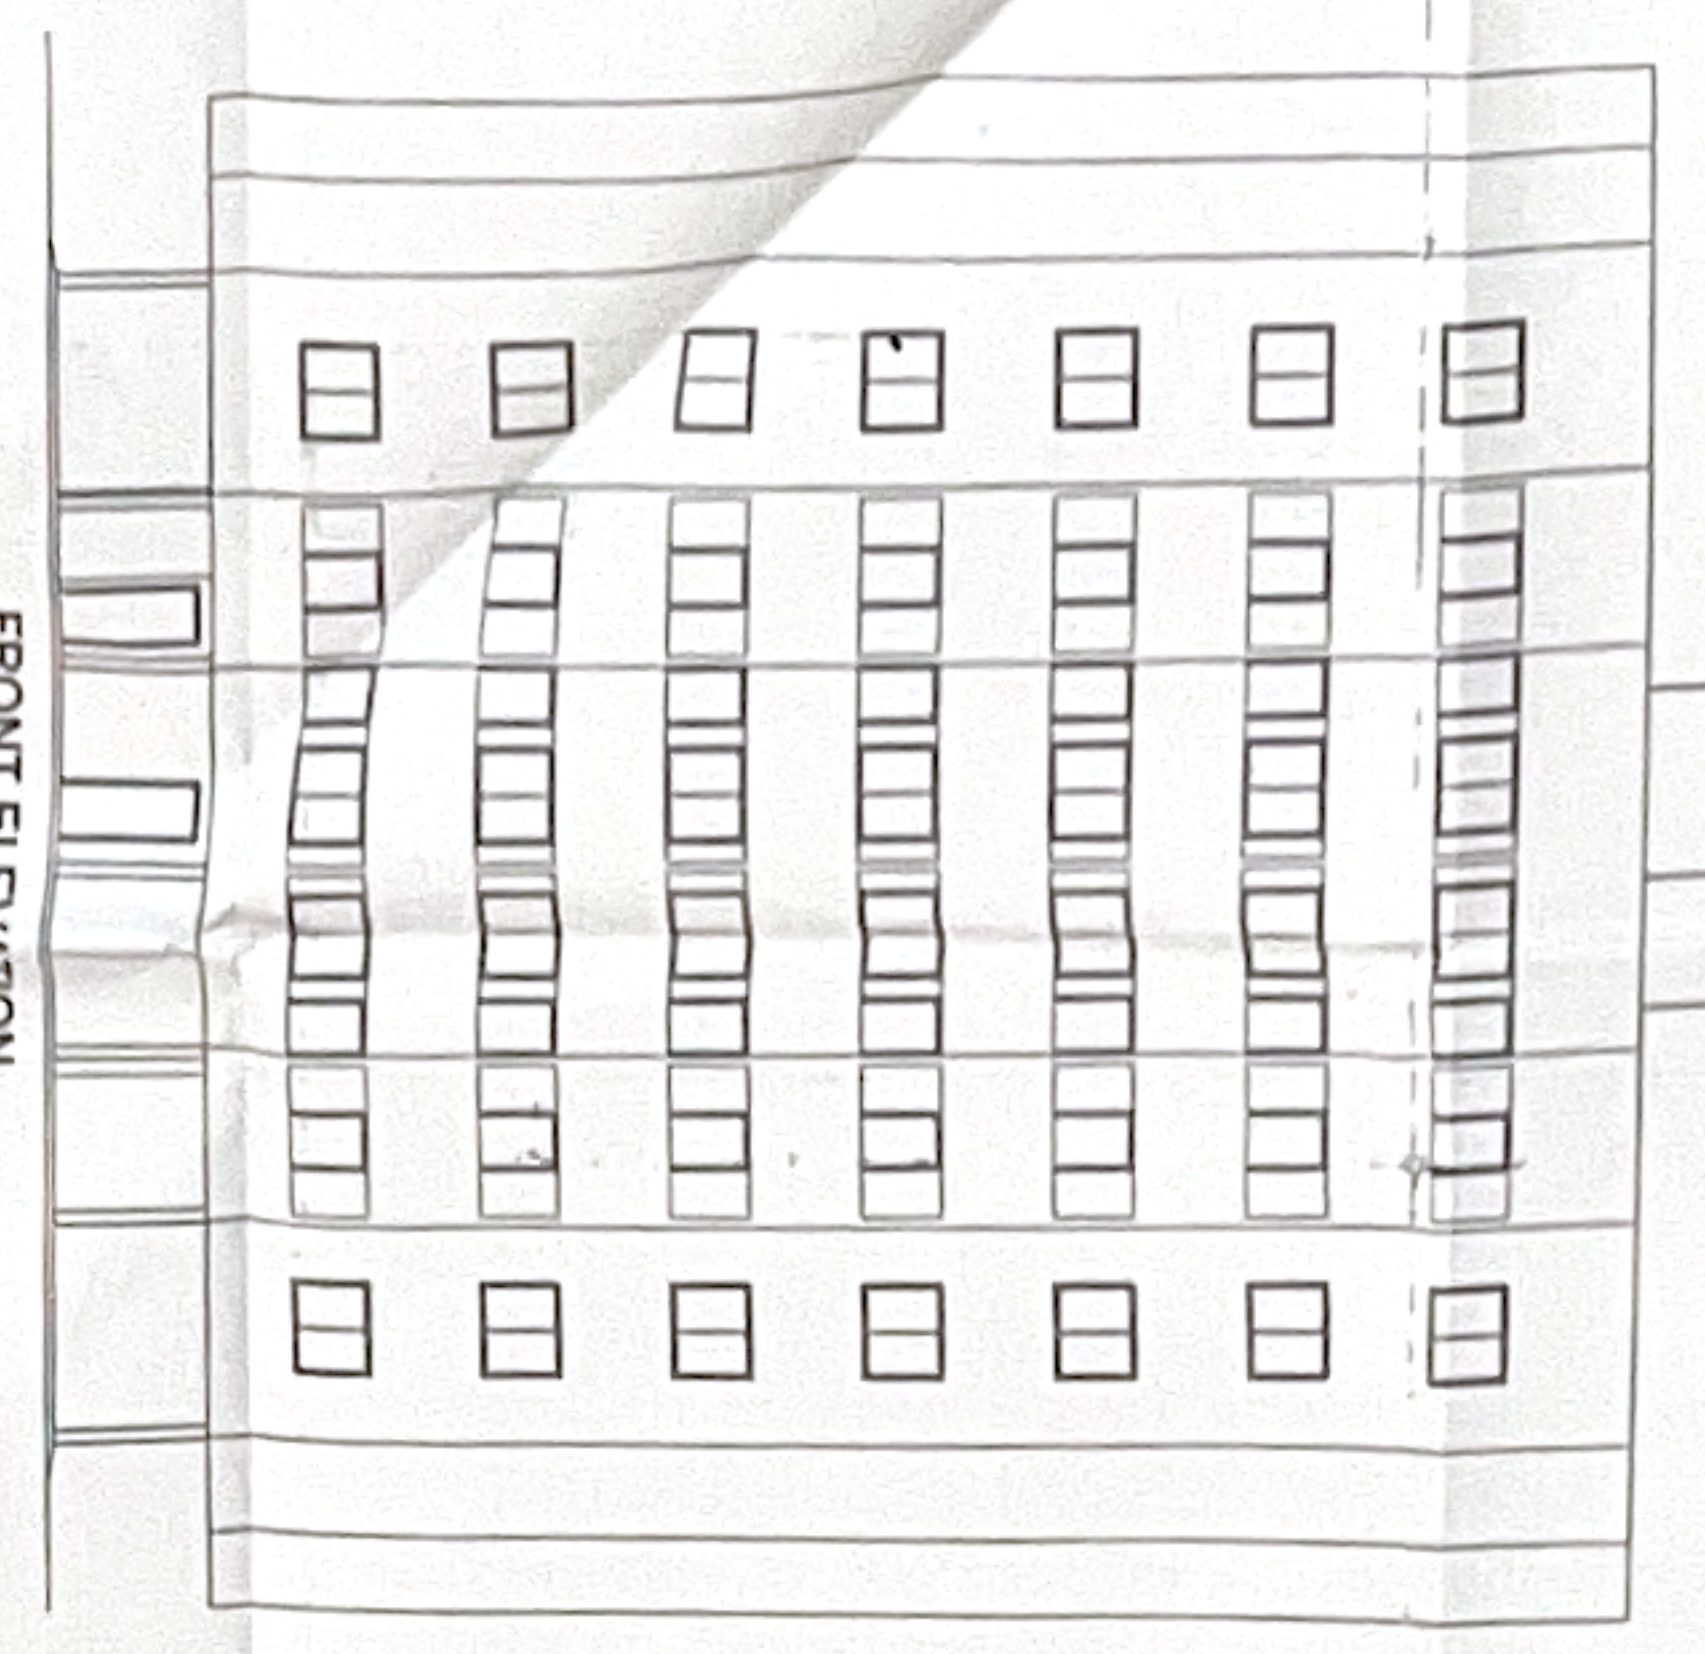


FRONT ELEVATION SCALE 1:200

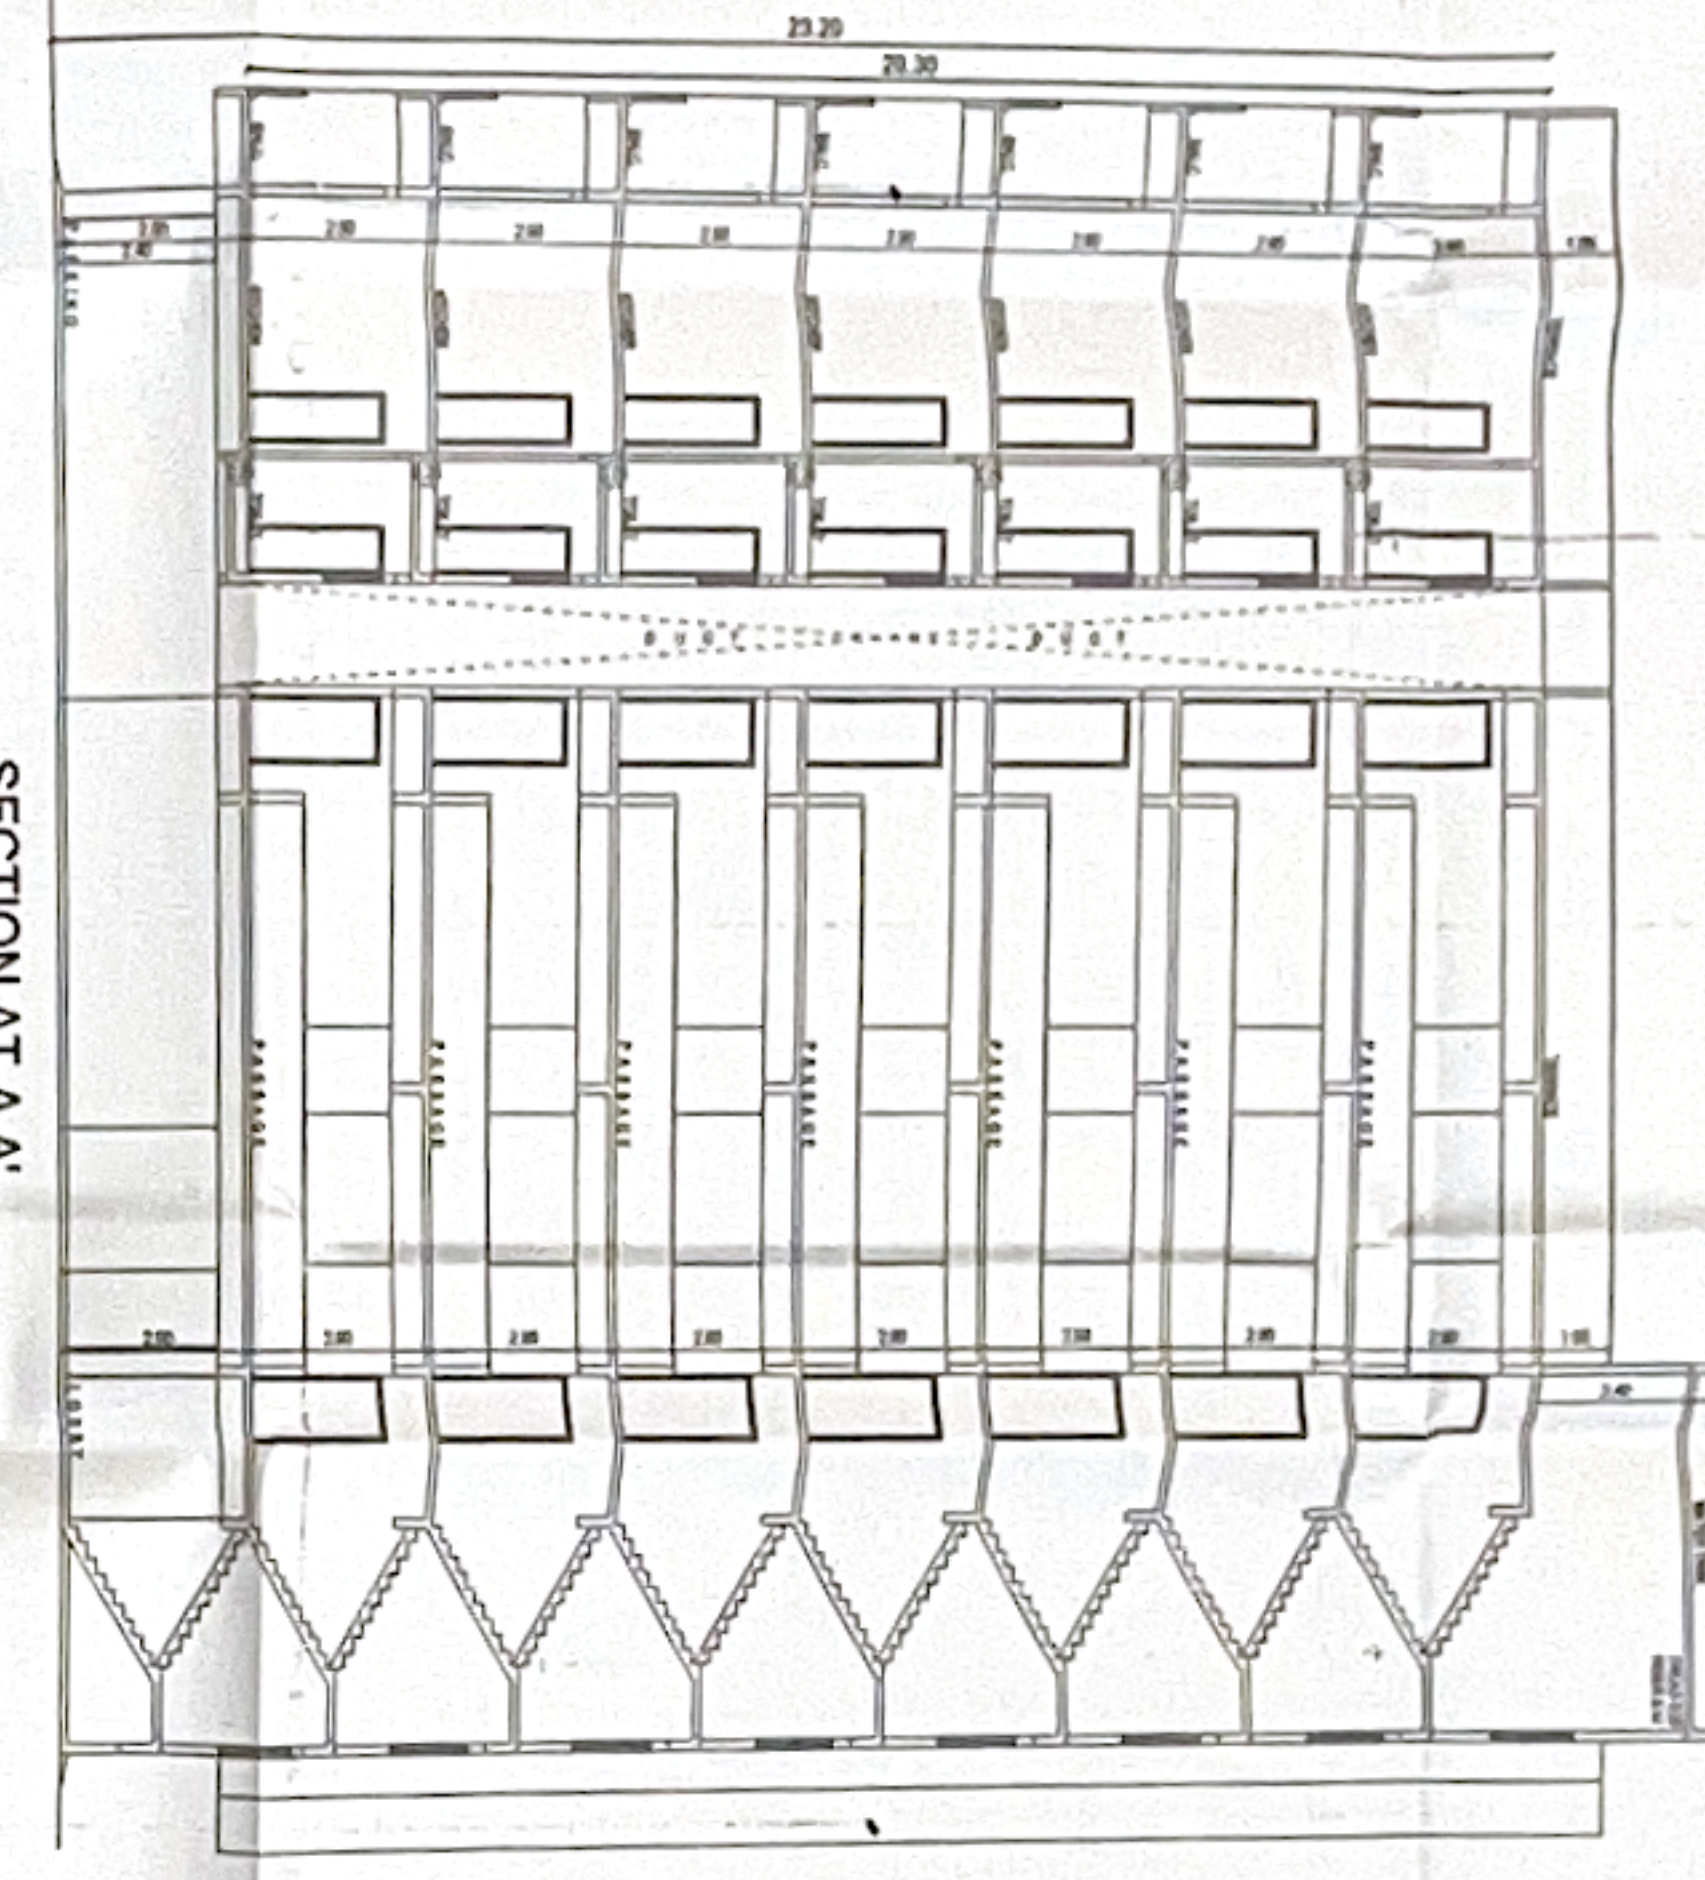


SECTION AT A-A SCALE 1:200

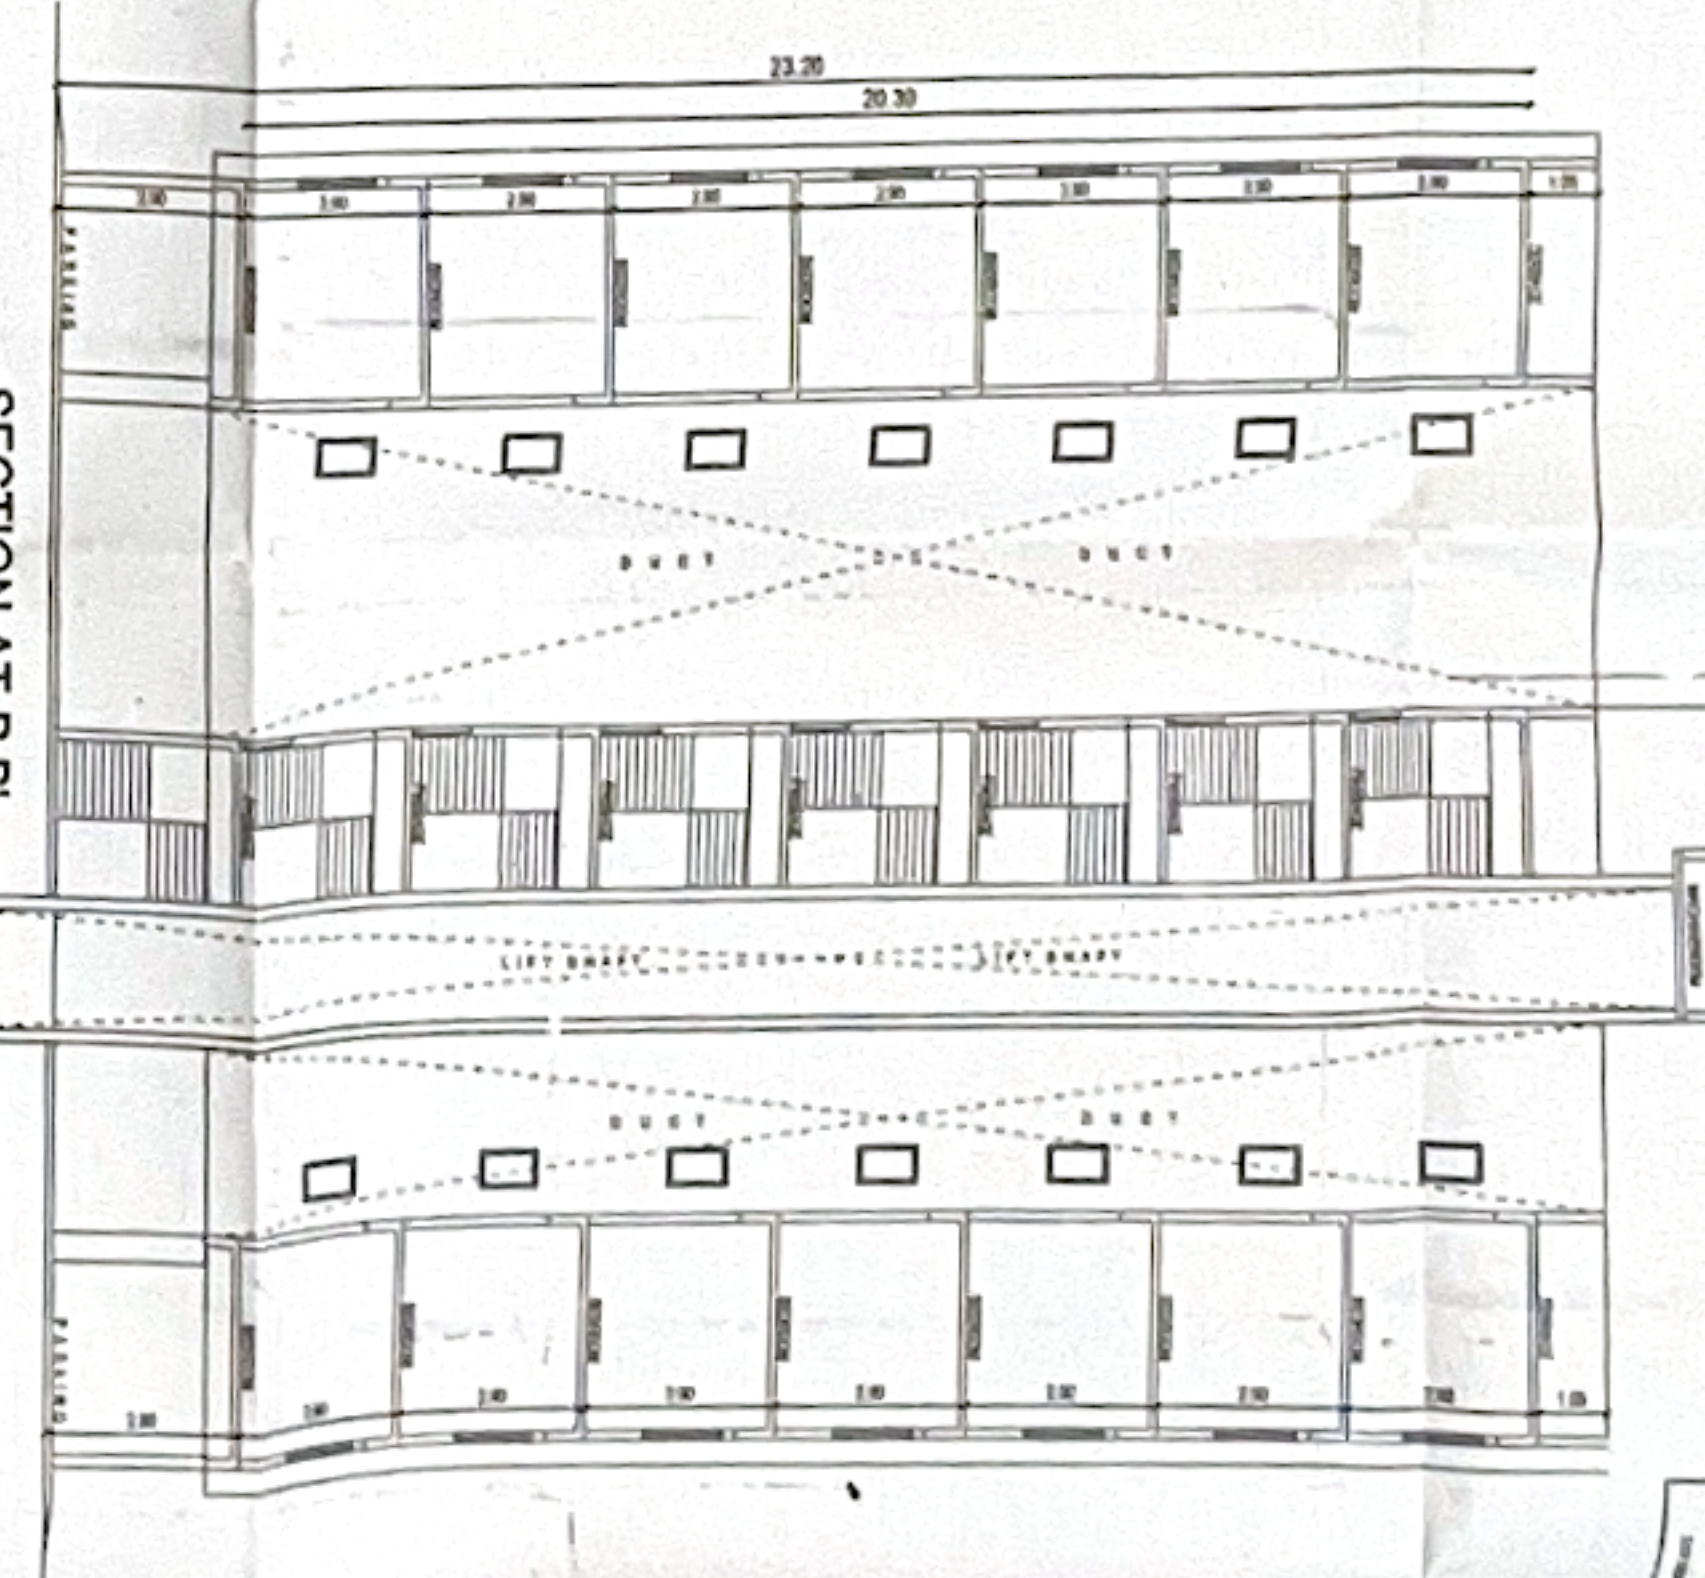


SECTION AT B-B SCALE 1:200

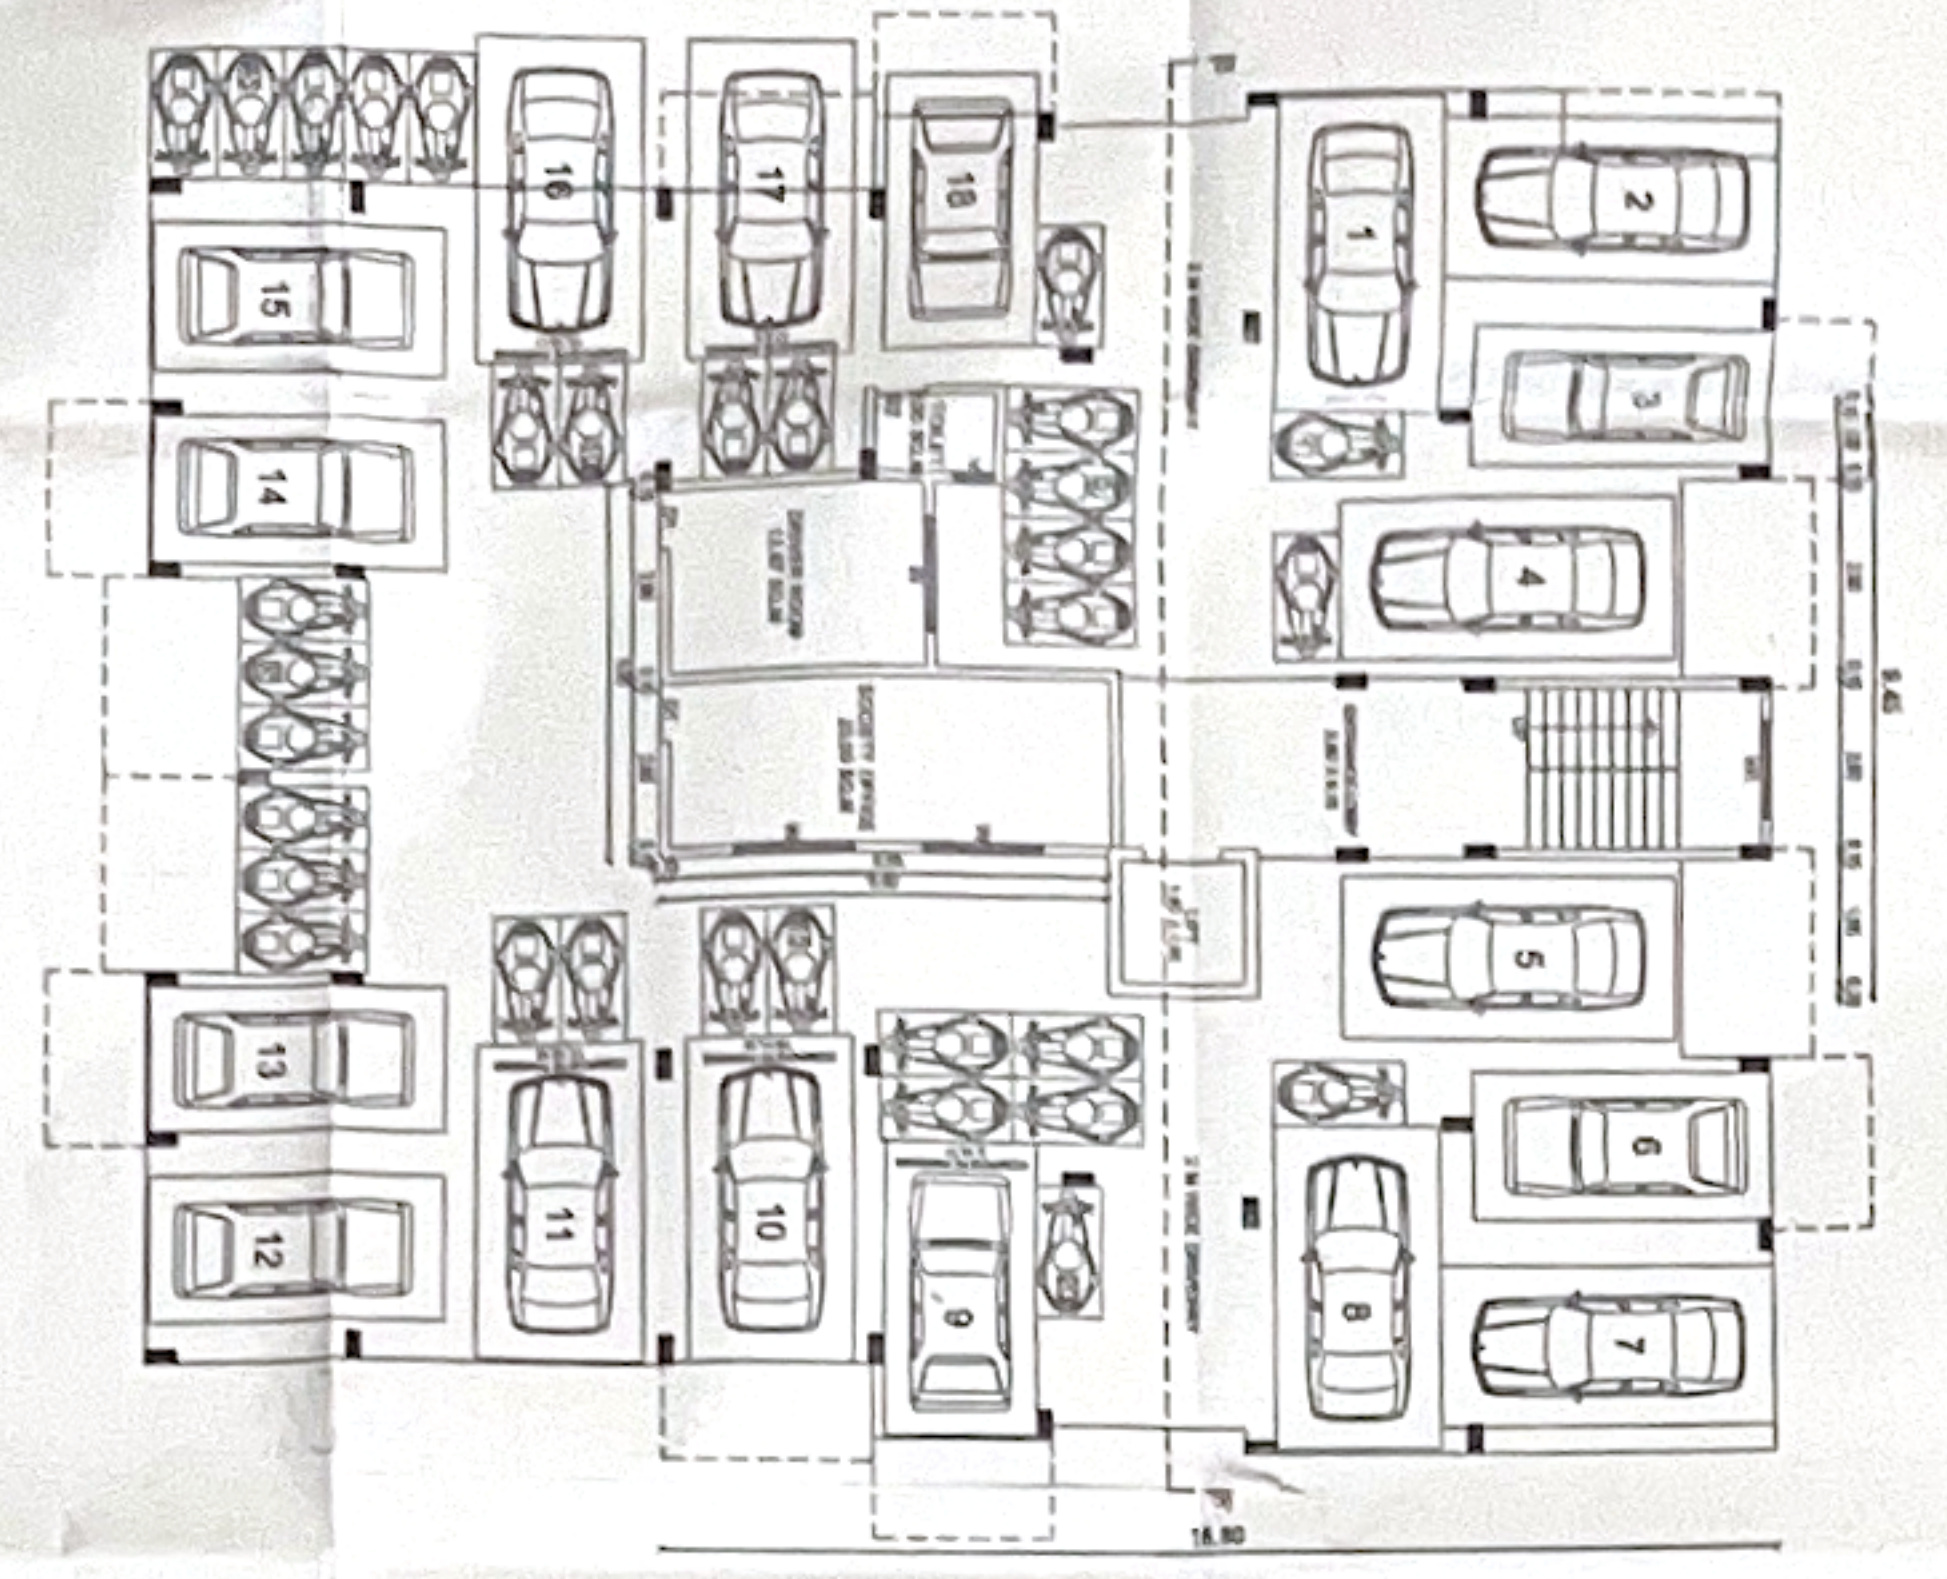

GROUND FLOOR PLAN SCALE 1:100

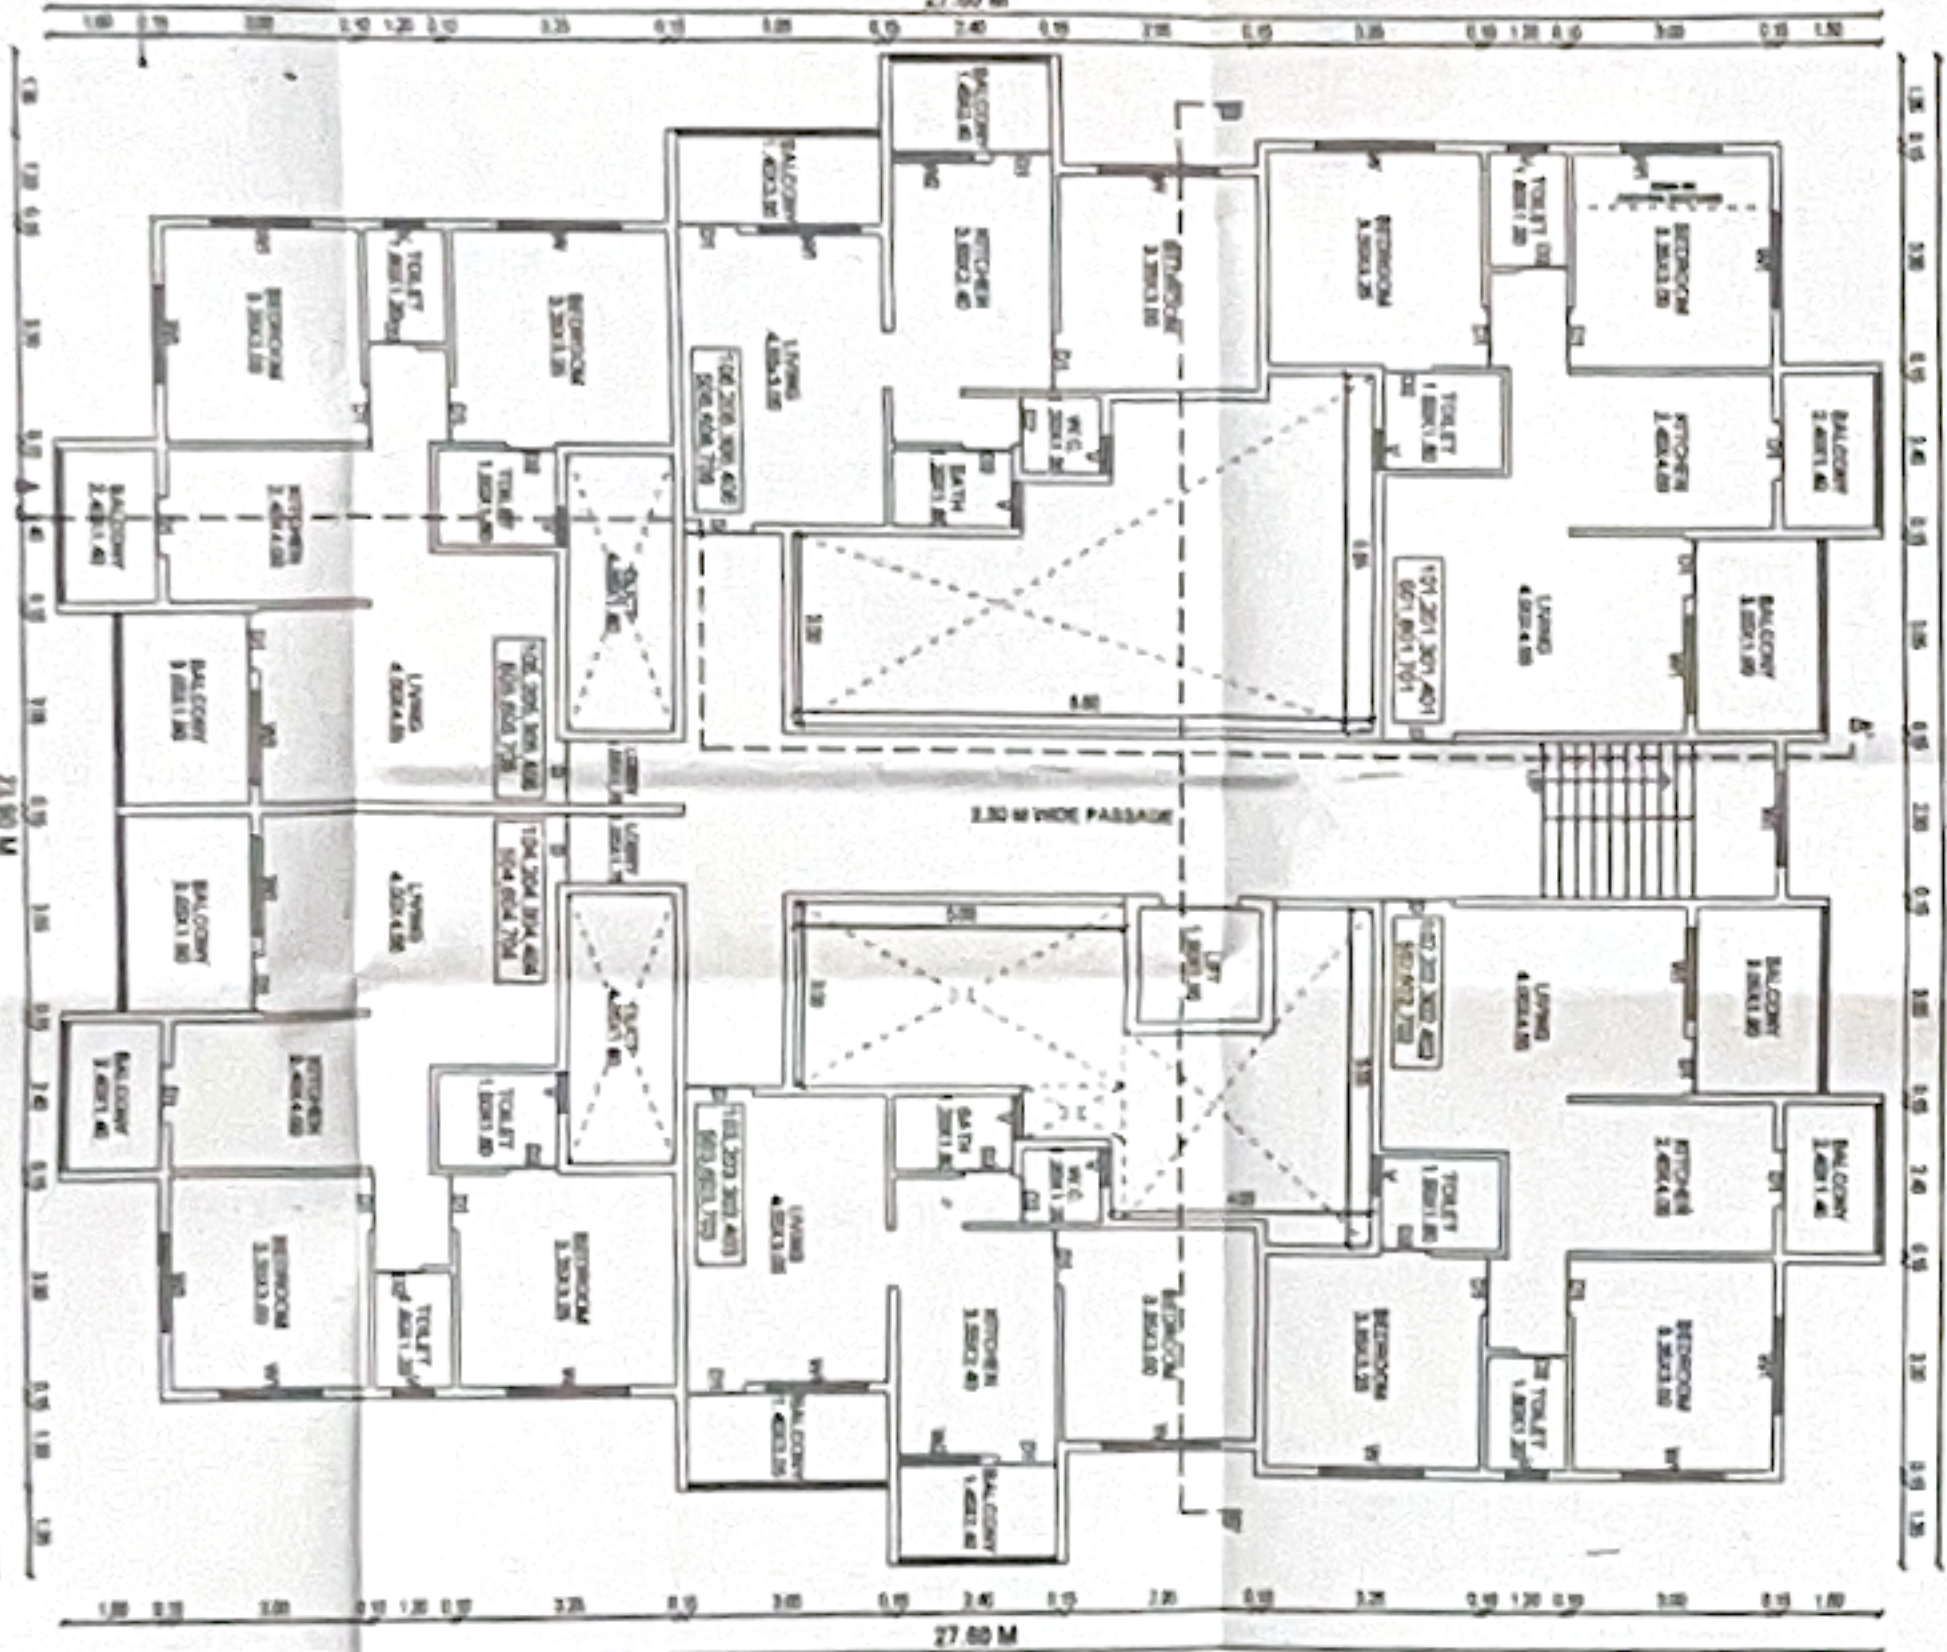

FIRST TO SEVENTH FLOOR PLAN SCALE 1:100

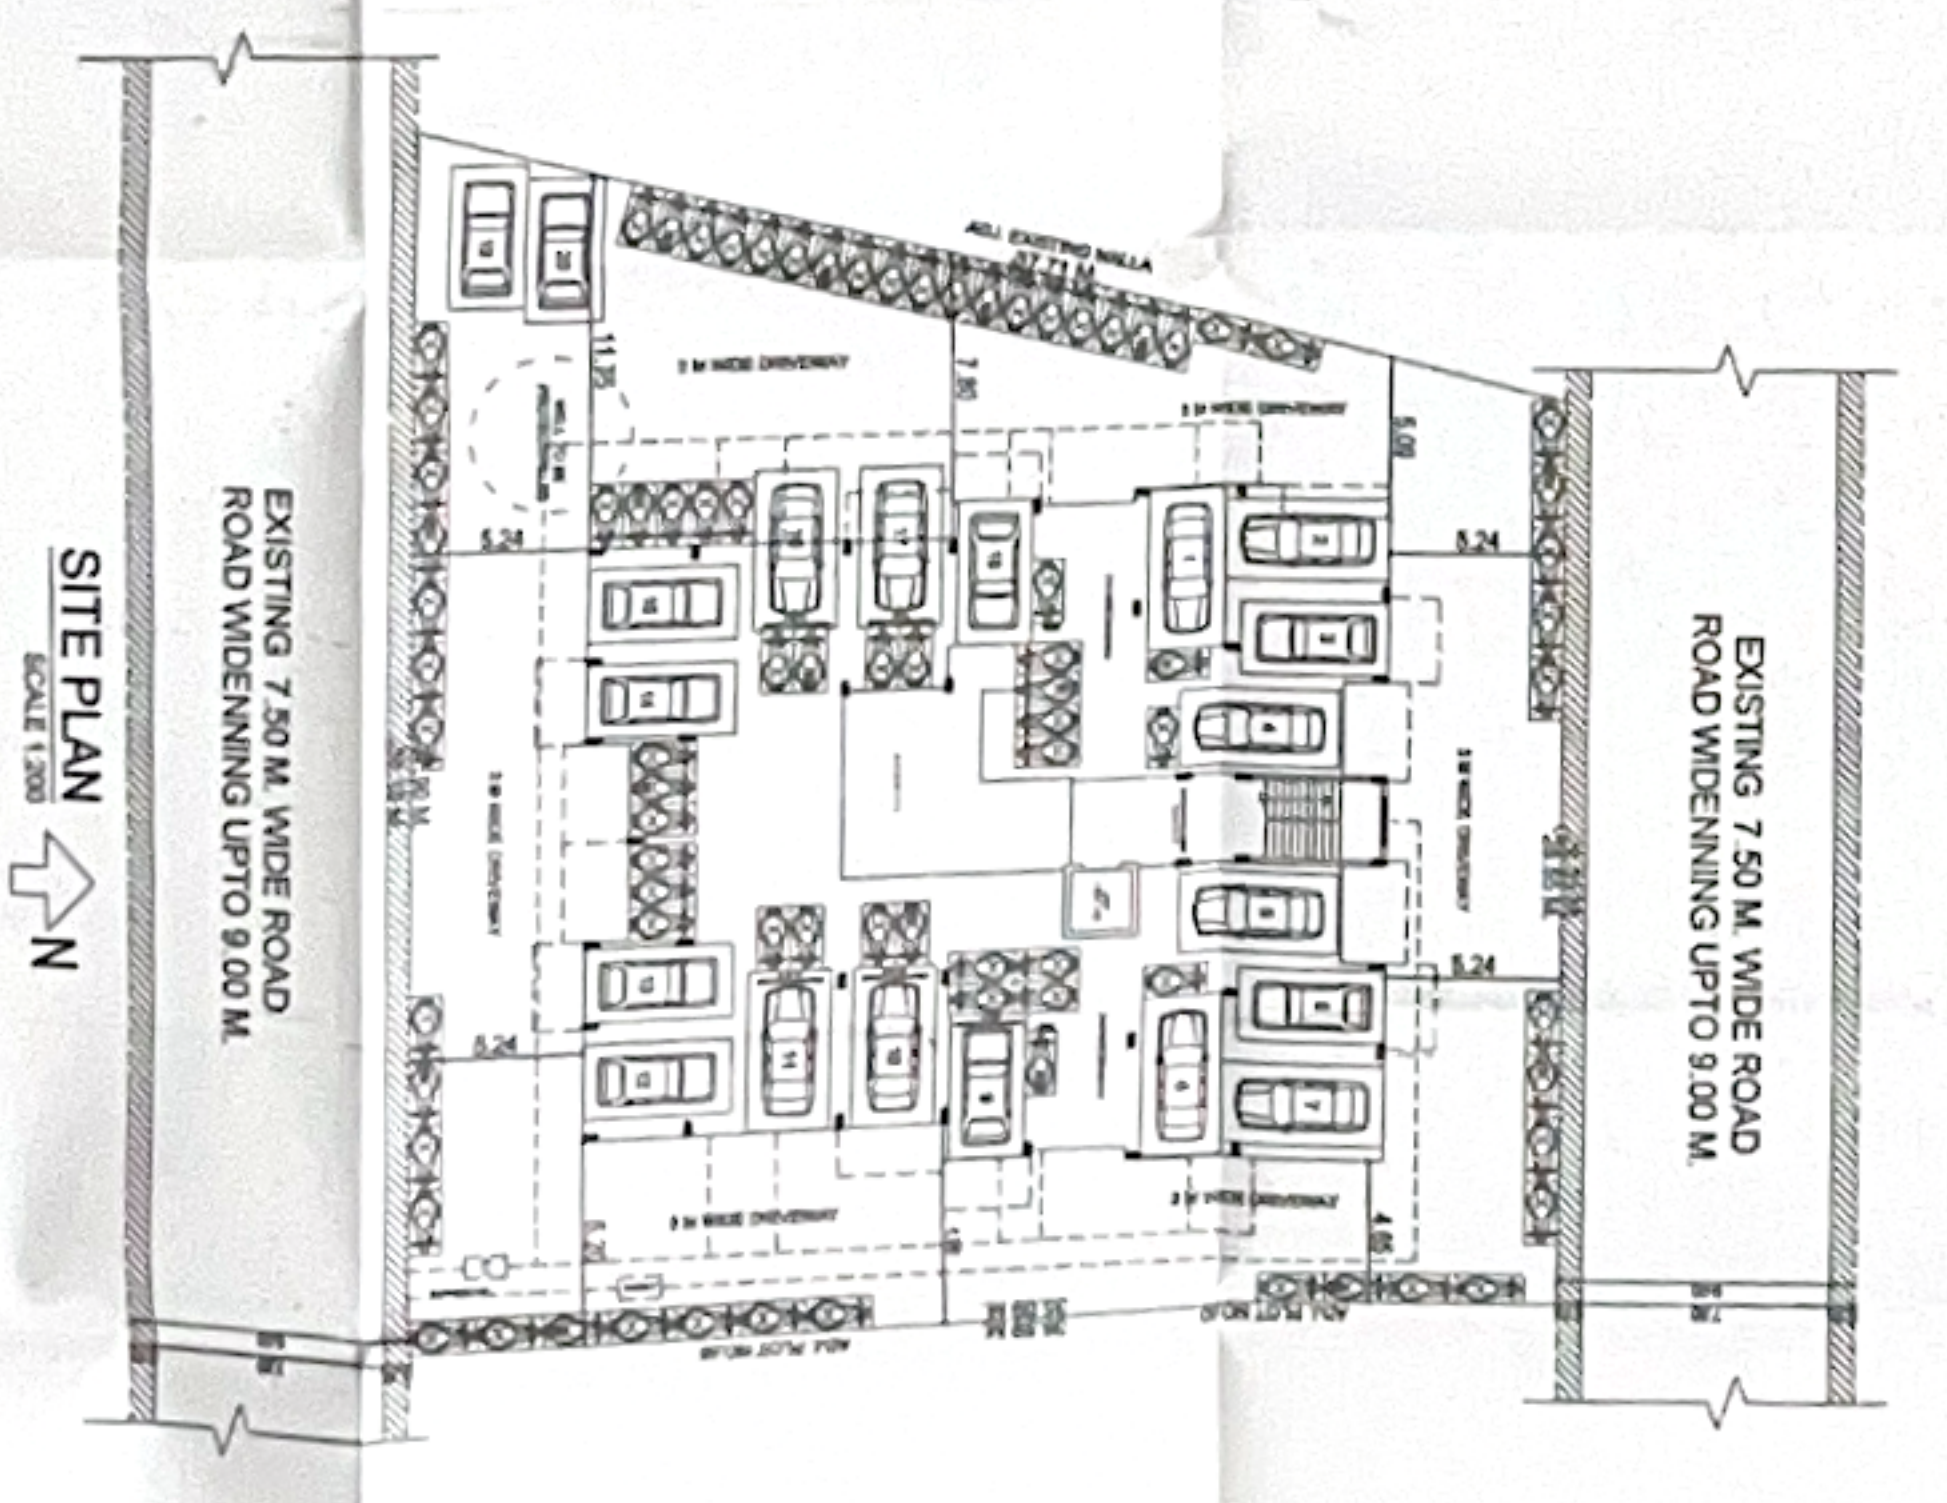

SITE PLAN SCALE 1:300

REQUIRE AMALGAMATION... PERMISSION PLAN ON PLOT NO. 2223/34/3A...

APPROVED stamp with signature and date.

AREA STATEMENT table with columns for AREA OF THE PLOT, BALANCE AREA OF THE PLOT, and various area calculations.

OWNER DECLARATION text block.

CERTIFICATE OF AREA text block.

AR. PANKAJ JADHAV ARCHITECT & INTERIOR DESIGNER contact information.