



12th FLOOR PLAN

SCALE 1:100

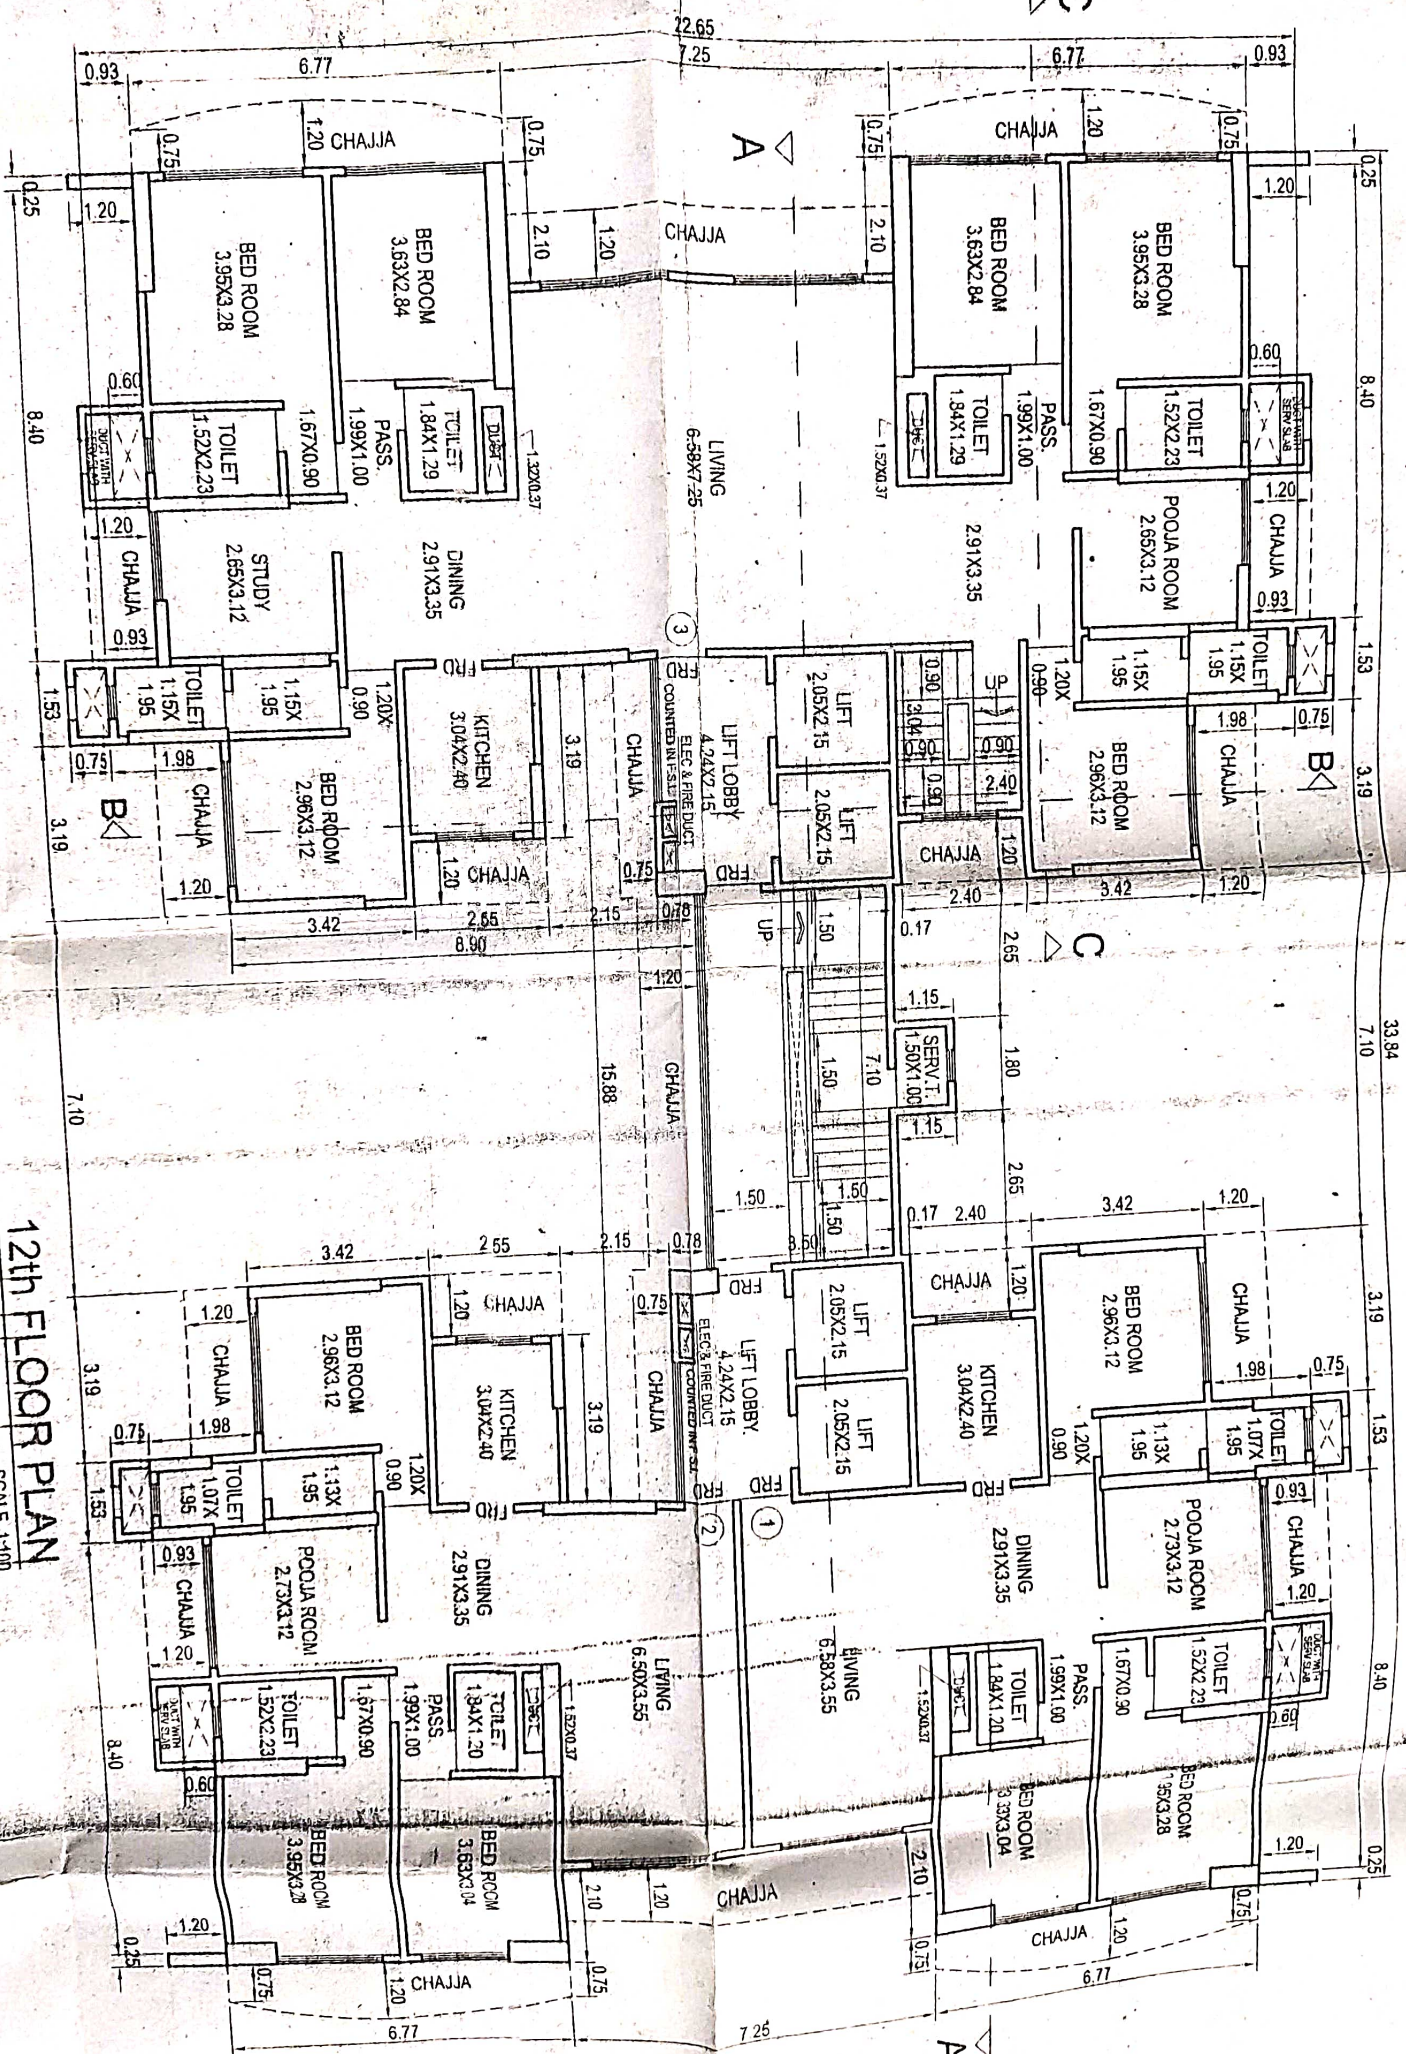

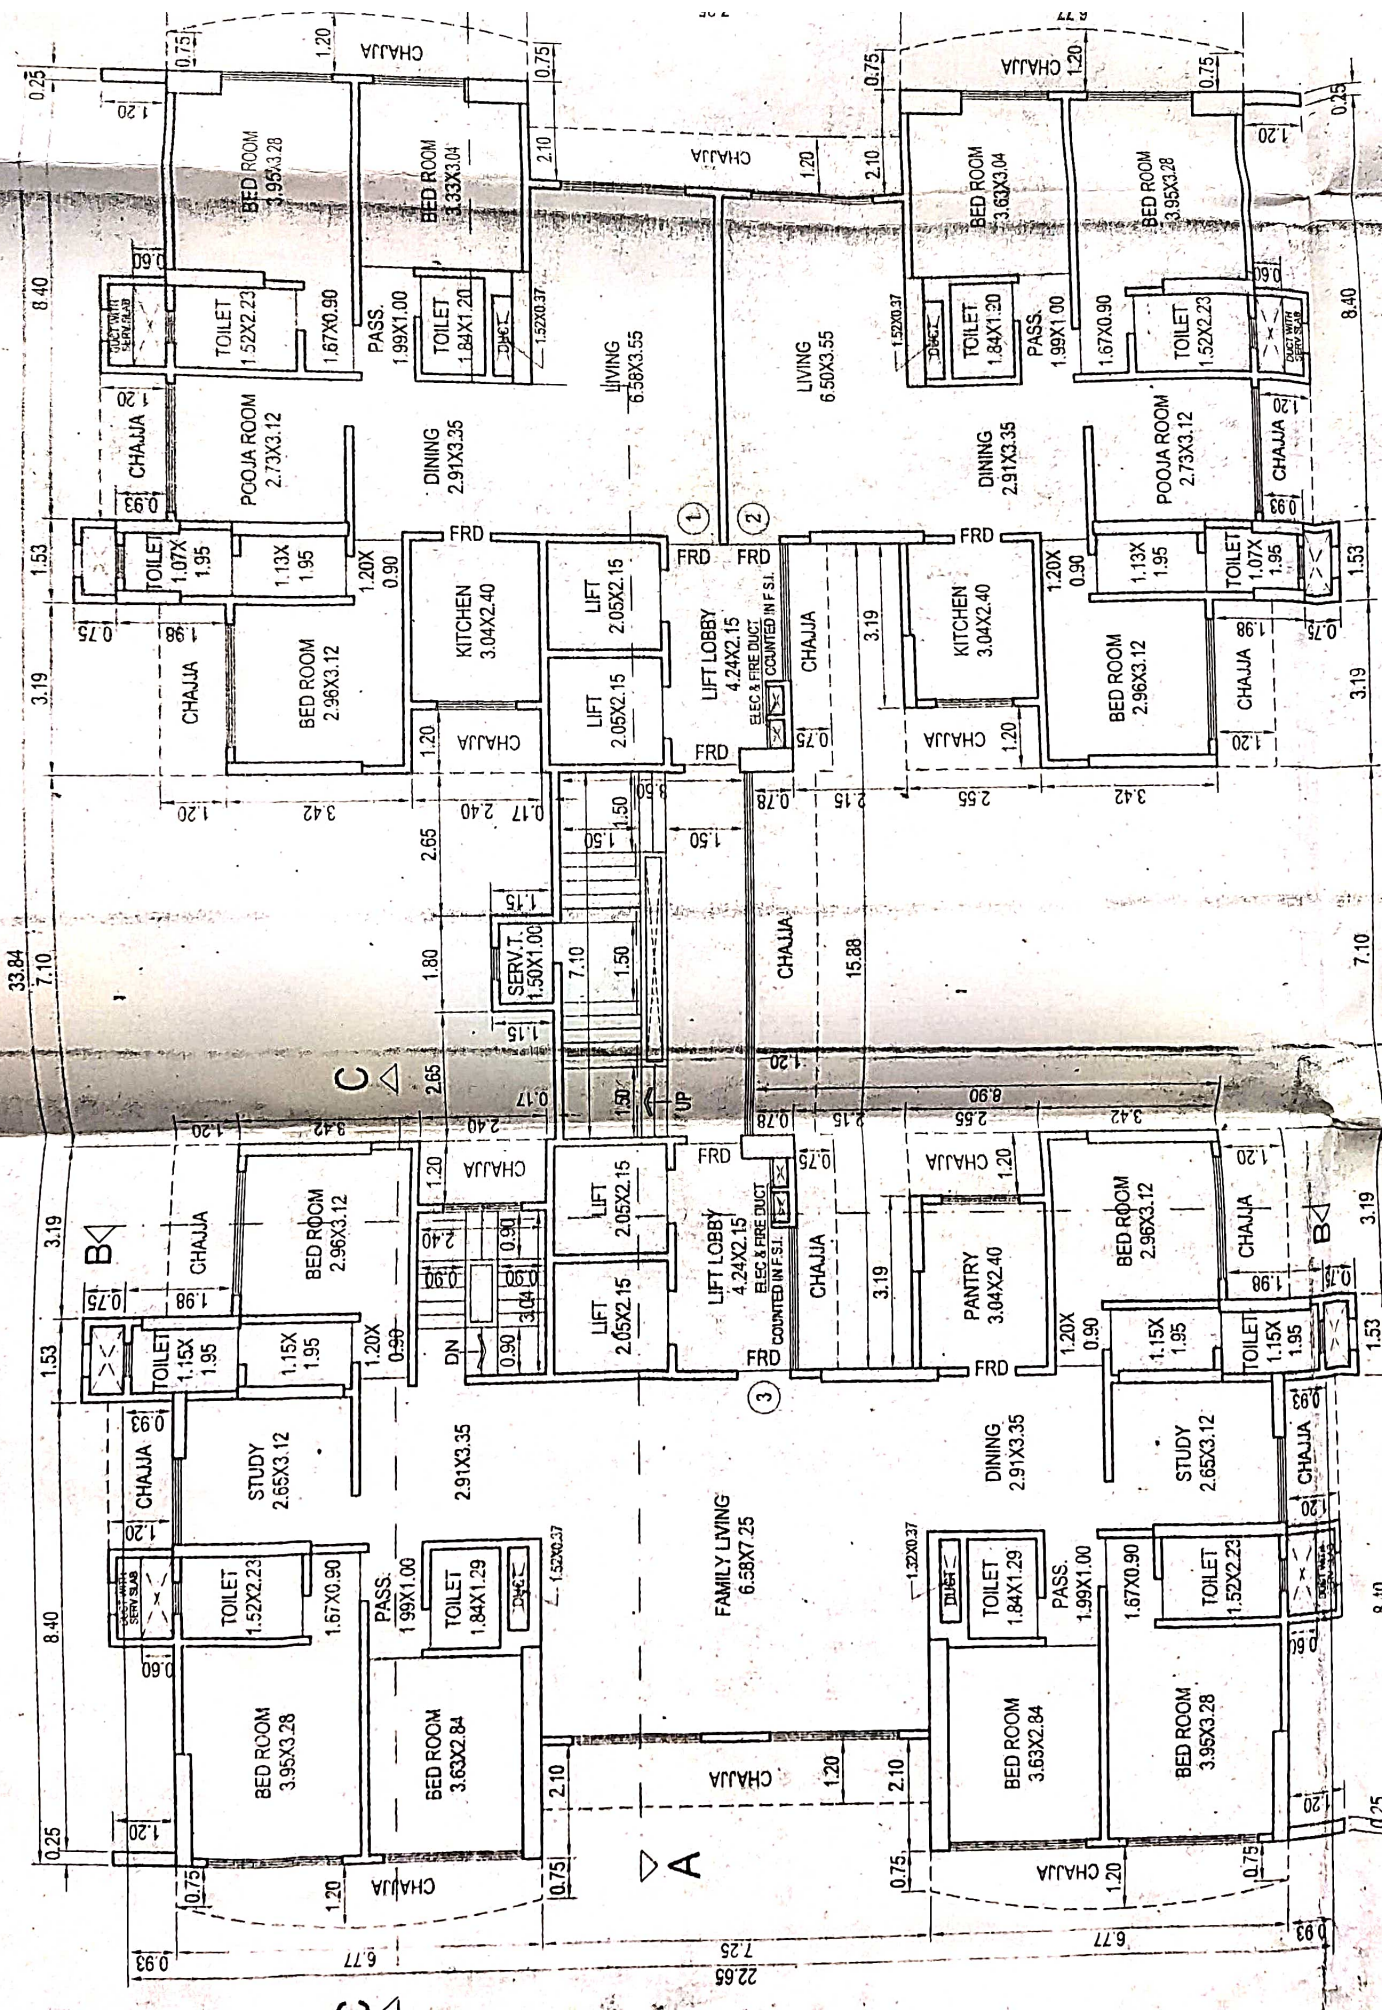

13th FLOOR PLAN

SCALE 1:100

33.84

7.10

3.19

1.53

0.75

0.25

0.25

8.40

8.40

1.20

1.20

0.75

0.75

0.75

0.75

0.75

0.75

0.75

0.75

0.75

0.75

0.75

0.75

0.75

0.75

0.75

0.75

0.75

0.75

0.75

0.75

0.75

0.75

0.75

0.75

0.75

0.75

1.20

1.20

1.20

1.20

1.20

1.20

1.20

1.20

1.20

1.20

1.20

1.20

1.20

1.20

1.20

1.20

1.20

1.20

1.20

1.20

1.20

1.20

1.20

1.20

1.20

1.20

1.20

1.20

1.20

1.20

1.20

1.20

1.20

1.20

1.20

1.20

1.20

1.20

1.20

1.20

1.20

1.20

1.20

1.20

1.20

1.20

1.20

1.20

0.75

0.75

0.75

0.75

0.75


0.75

0.75

0.75

0.75


0.75

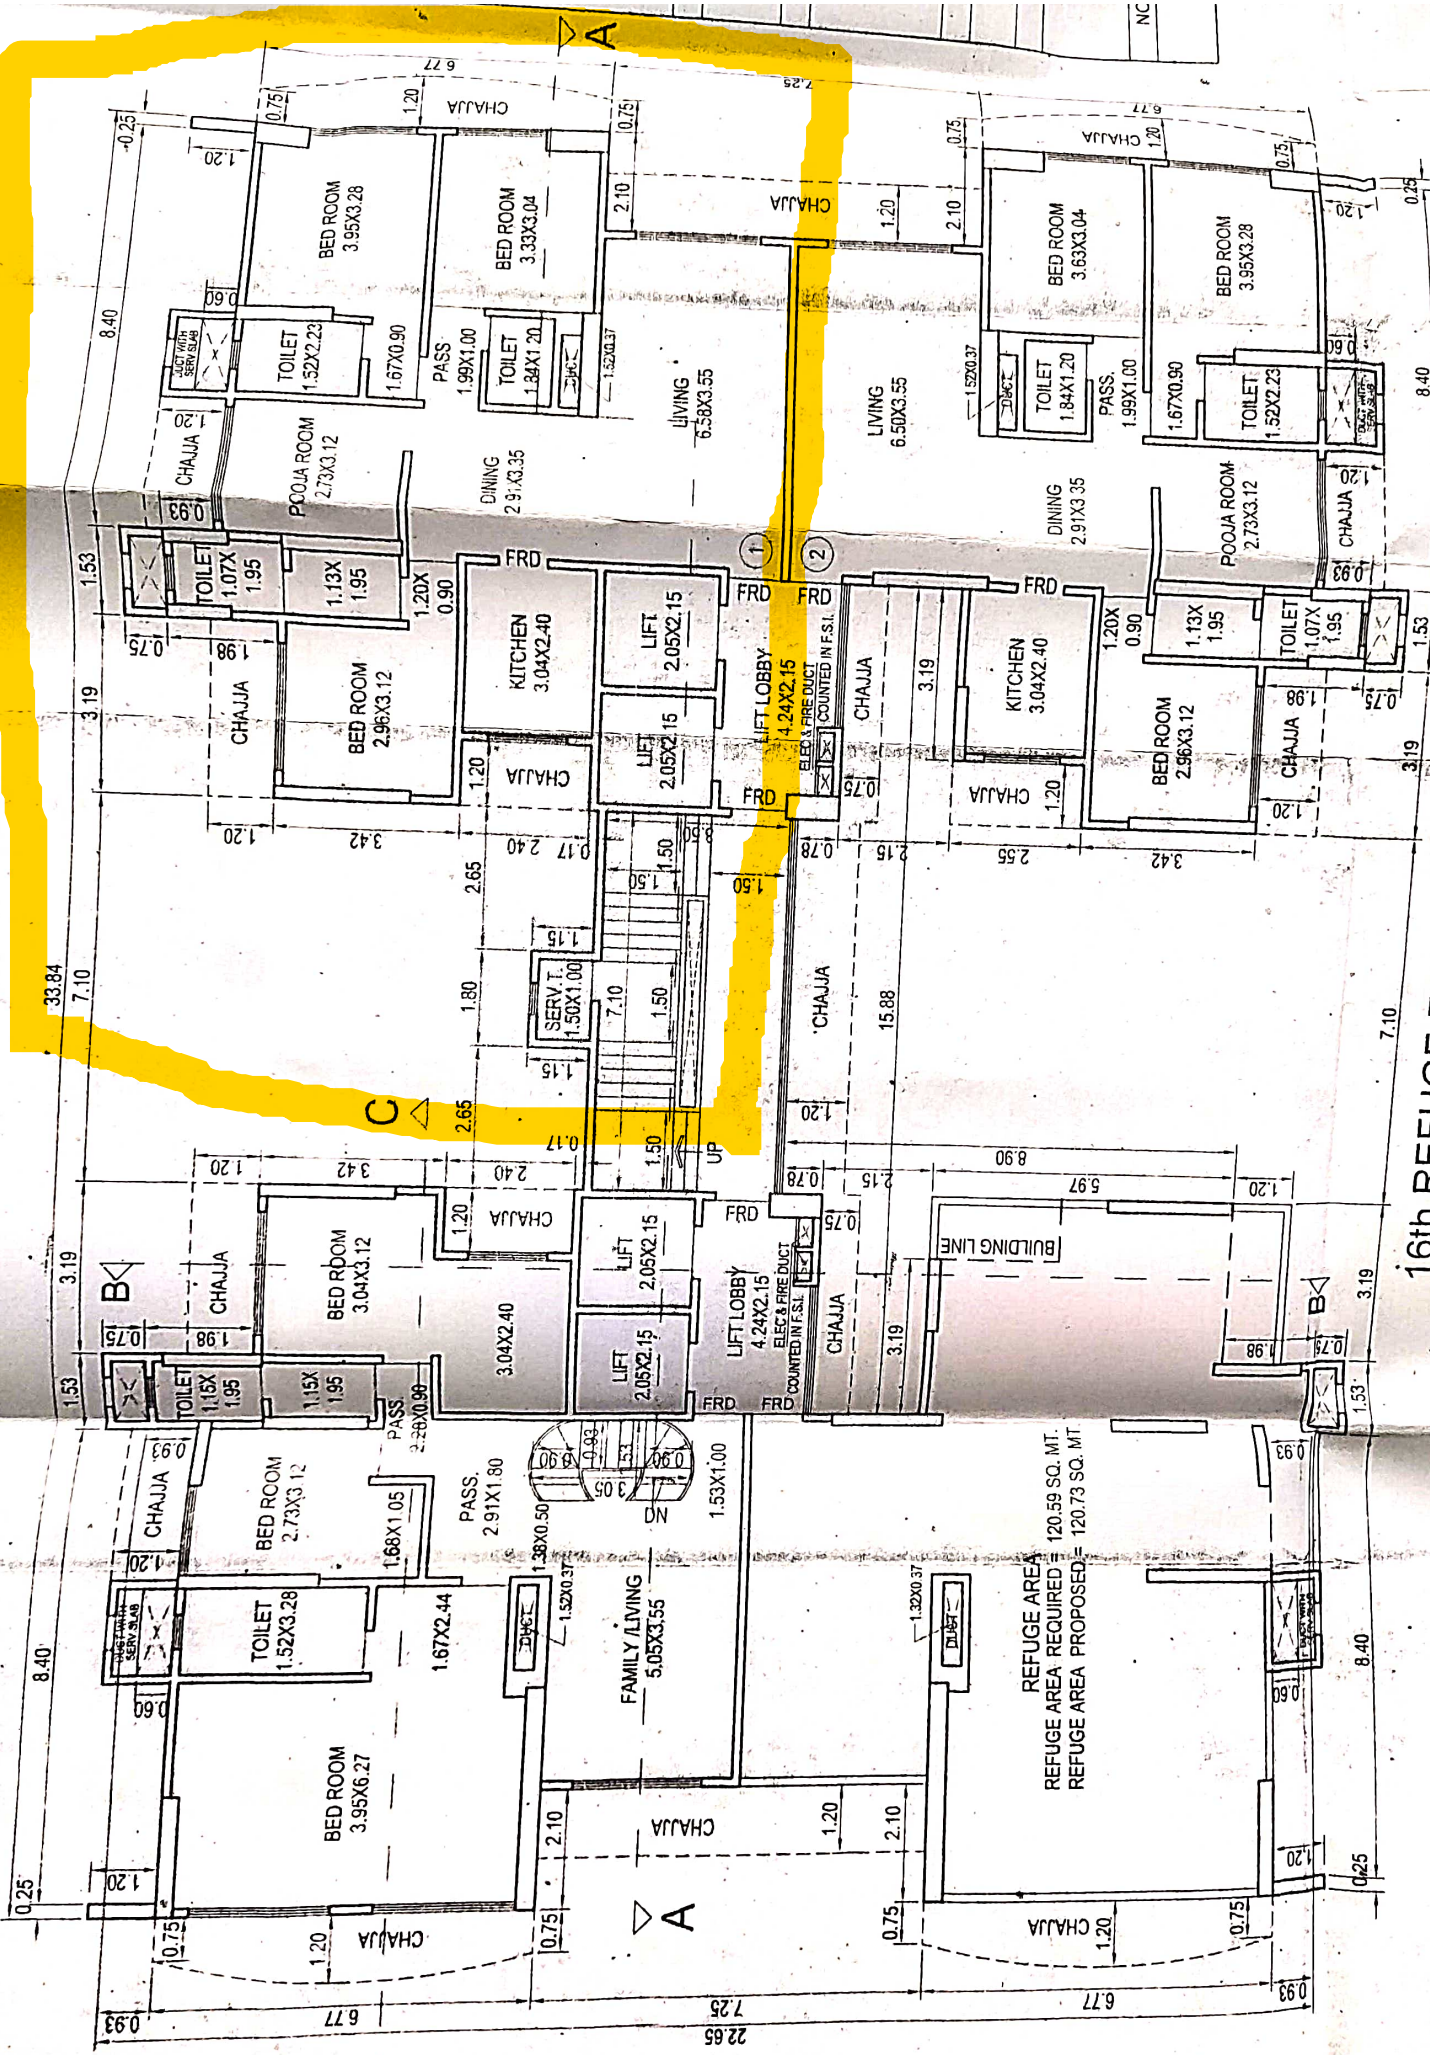

REFUGE AREA = 120.59 SQ. MT.
 REFUGE AREA REQUIRED = 120.73 SQ. MT.
 REFUGE AREA PROPOSED = 120.73 SQ. MT.

16th REFUGE FLOOR PLAN

SCALE 1:100

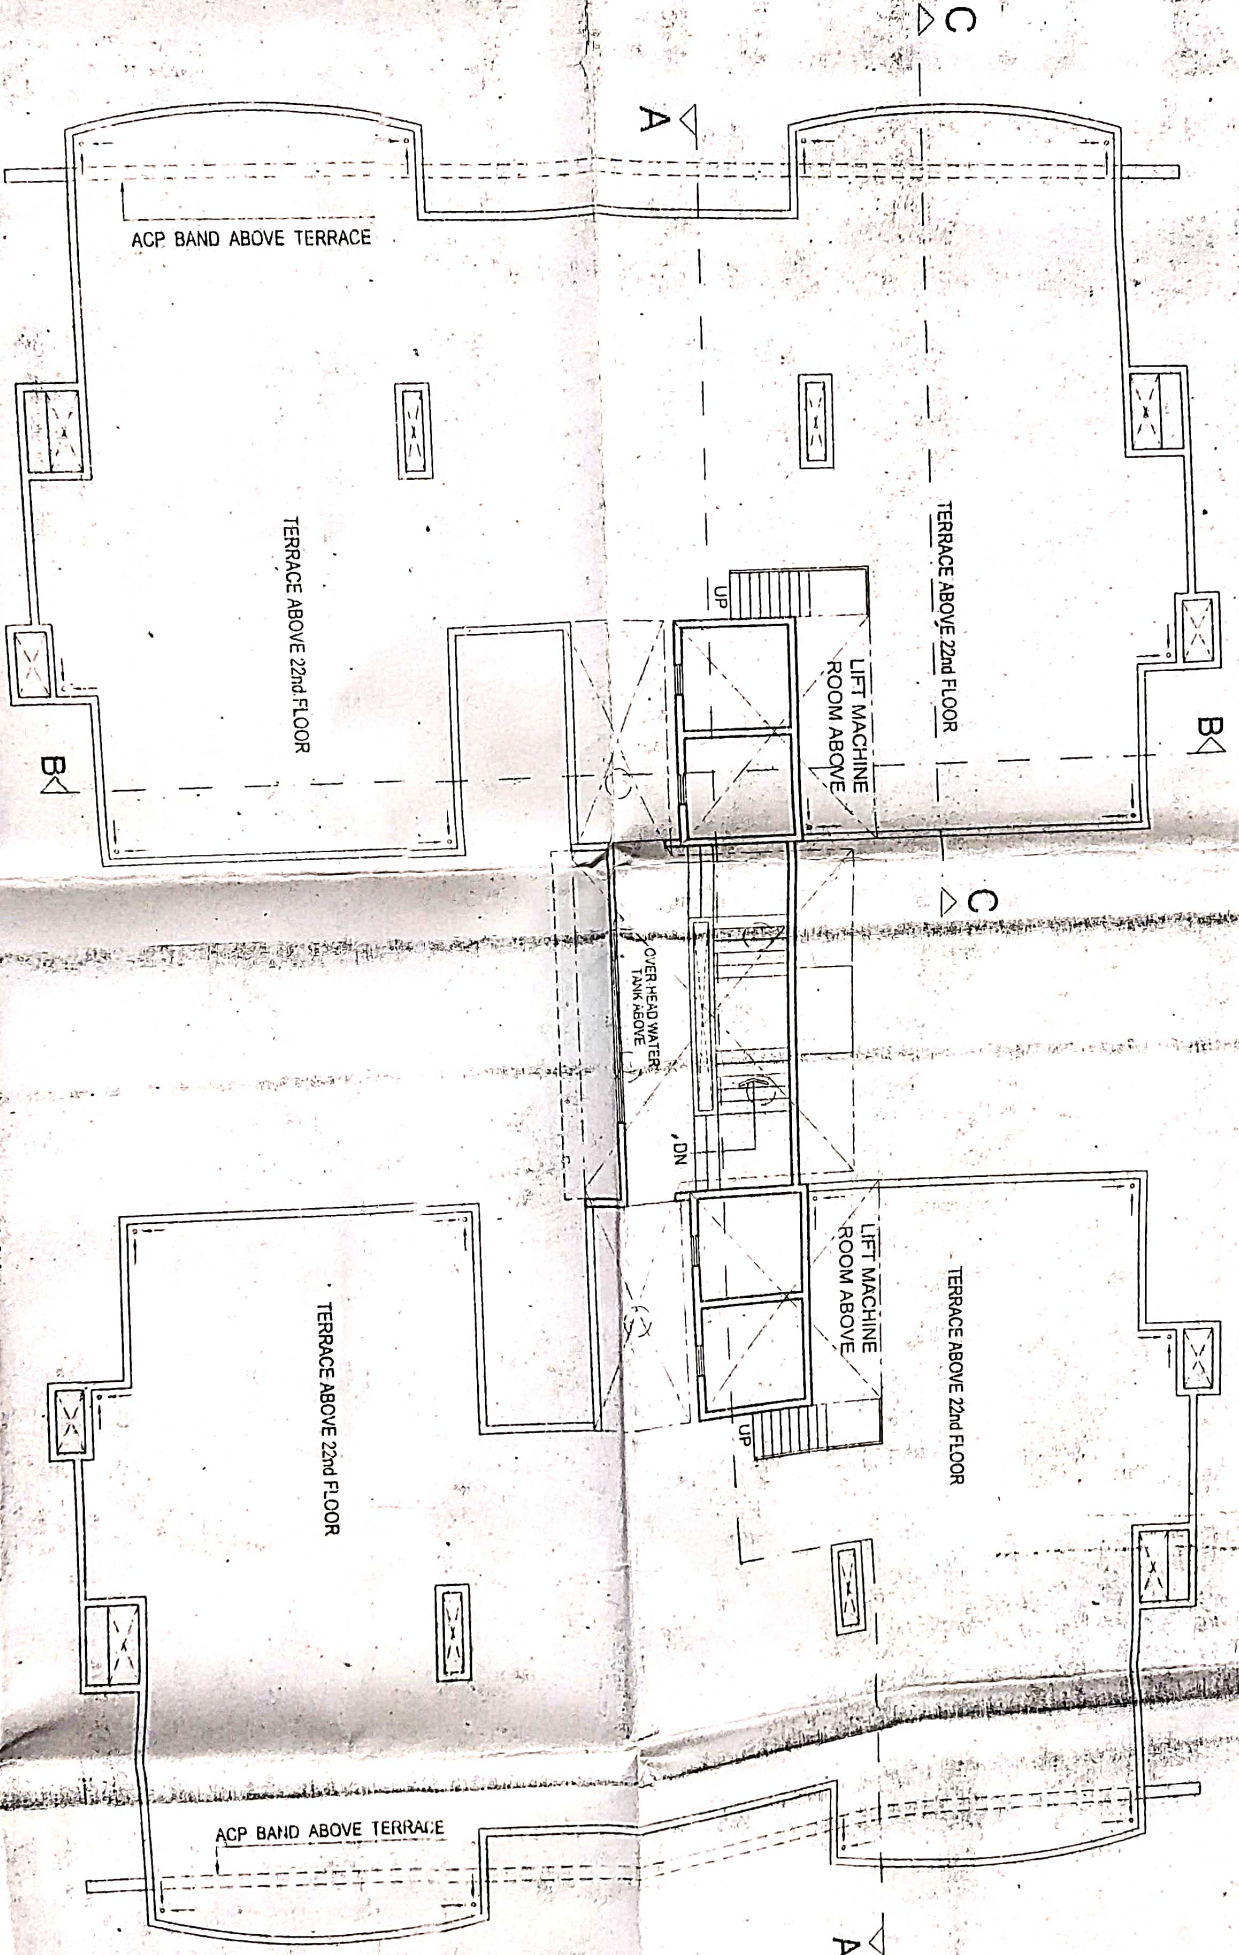

TERRACE FLOOR PLAN

SCALE 1:100

NET BUILT UP AREA
[X1-V3]

TOTAL STAIR & LIFT
[X1-V3]