
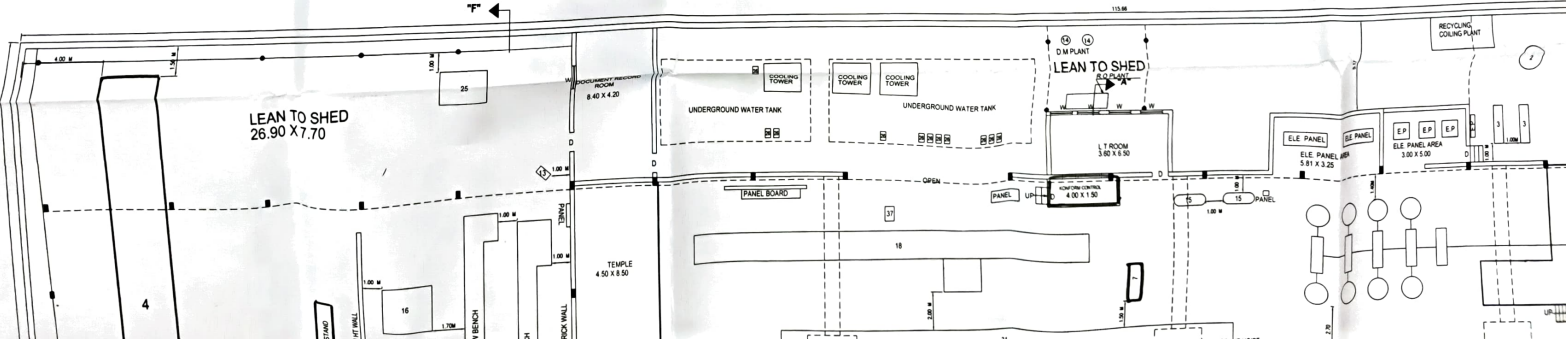
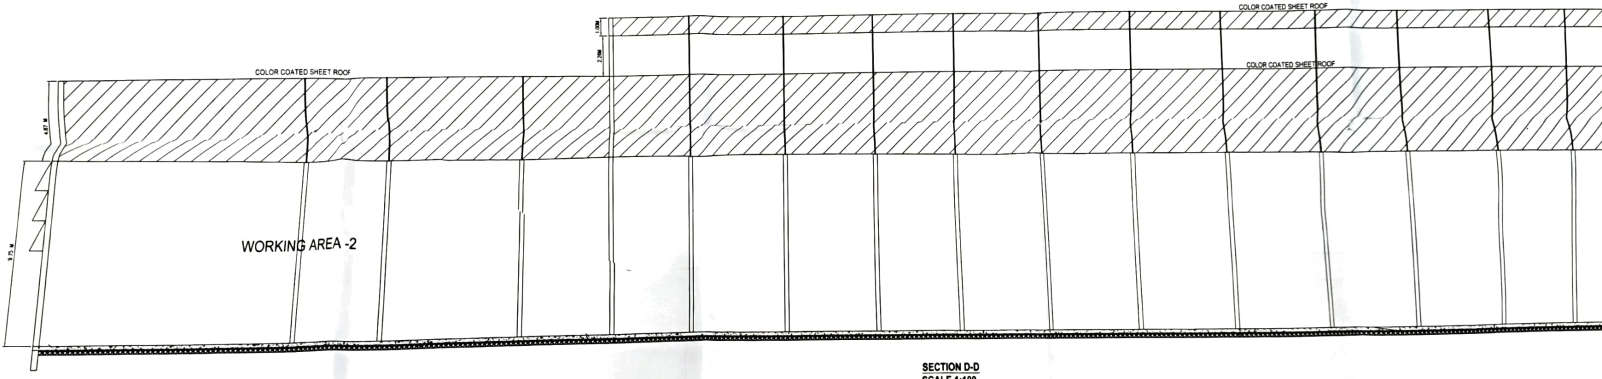
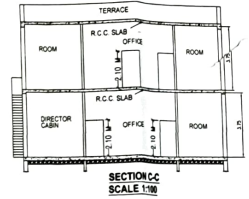
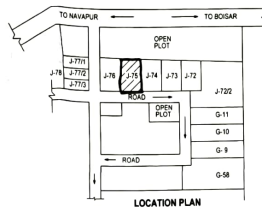



REVISIONS TO DRAWING

NO.	DESCRIPTION	DATE
1	ISSUED FOR PERMIT	11/15/11
2	REVISED PER PERMIT COMMENTS	12/15/11
3	REVISED PER PERMIT COMMENTS	1/15/12
4	REVISED PER PERMIT COMMENTS	2/15/12
5	REVISED PER PERMIT COMMENTS	3/15/12
6	REVISED PER PERMIT COMMENTS	4/15/12
7	REVISED PER PERMIT COMMENTS	5/15/12
8	REVISED PER PERMIT COMMENTS	6/15/12
9	REVISED PER PERMIT COMMENTS	7/15/12
10	REVISED PER PERMIT COMMENTS	8/15/12
11	REVISED PER PERMIT COMMENTS	9/15/12
12	REVISED PER PERMIT COMMENTS	10/15/12
13	REVISED PER PERMIT COMMENTS	11/15/12
14	REVISED PER PERMIT COMMENTS	12/15/12
15	REVISED PER PERMIT COMMENTS	1/15/13
16	REVISED PER PERMIT COMMENTS	2/15/13
17	REVISED PER PERMIT COMMENTS	3/15/13
18	REVISED PER PERMIT COMMENTS	4/15/13
19	REVISED PER PERMIT COMMENTS	5/15/13
20	REVISED PER PERMIT COMMENTS	6/15/13
84	REVISED PER PERMIT COMMENTS	10/15/18
85	REVISED PER PERMIT COMMENTS	11/15/18
86	REVISED PER PERMIT COMMENTS	12/15/18
87	REVISED PER PERMIT COMMENTS	1/15/19
88	REVISED PER PERMIT COMMENTS	2/15/19
89	REVISED PER PERMIT COMMENTS	3/15/19
90	REVISED PER PERMIT COMMENTS	4/15/19
91	REVISED PER PERMIT COMMENTS	5/15/19
92	REVISED PER PERMIT COMMENTS	6/15/19
93	REVISED PER PERMIT COMMENTS	7/15/19
94	REVISED PER PERMIT COMMENTS	8/15/19
95	REVISED PER PERMIT COMMENTS	9/15/19
96	REVISED PER PERMIT COMMENTS	10/15/19
97	REVISED PER PERMIT COMMENTS	11/15/19
98	REVISED PER PERMIT COMMENTS	12/15/19
99	REVISED PER PERMIT COMMENTS	1/15/20
100	REVISED PER PERMIT COMMENTS	2/15/20

NOTES

- ALL DIMENSIONS IN FEET AND INCHES.
- SCALE: 1/8" = 1'-0"
- ALTERNATE DIMENSIONS.
- SEE ARCHITECT'S NOTES FOR DETAILS.
- SEE ELECTRICAL NOTES FOR DETAILS.
- SEE MECHANICAL NOTES FOR DETAILS.
- SEE CIVIL NOTES FOR DETAILS.
- SEE STRUCTURAL NOTES FOR DETAILS.
- SEE FINISHES SCHEDULE FOR DETAILS.
- SEE MATERIALS SCHEDULE FOR DETAILS.
- SEE SPECIFICATIONS FOR DETAILS.
- SEE PERMITS FOR DETAILS.
- SEE REGULATIONS FOR DETAILS.
- SEE STANDARDS FOR DETAILS.
- SEE CODES FOR DETAILS.
- SEE ORDINANCES FOR DETAILS.
- SEE LAWS FOR DETAILS.
- SEE DECREES FOR DETAILS.
- SEE STATUTES FOR DETAILS.
- SEE ACTS FOR DETAILS.
- SEE ORDINANCES FOR DETAILS.
- SEE LAWS FOR DETAILS.
- SEE DECREES FOR DETAILS.
- SEE STATUTES FOR DETAILS.
- SEE ACTS FOR DETAILS.

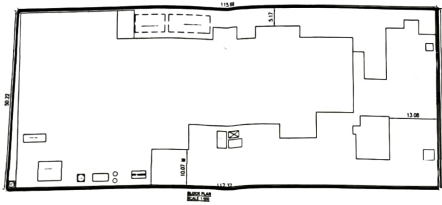

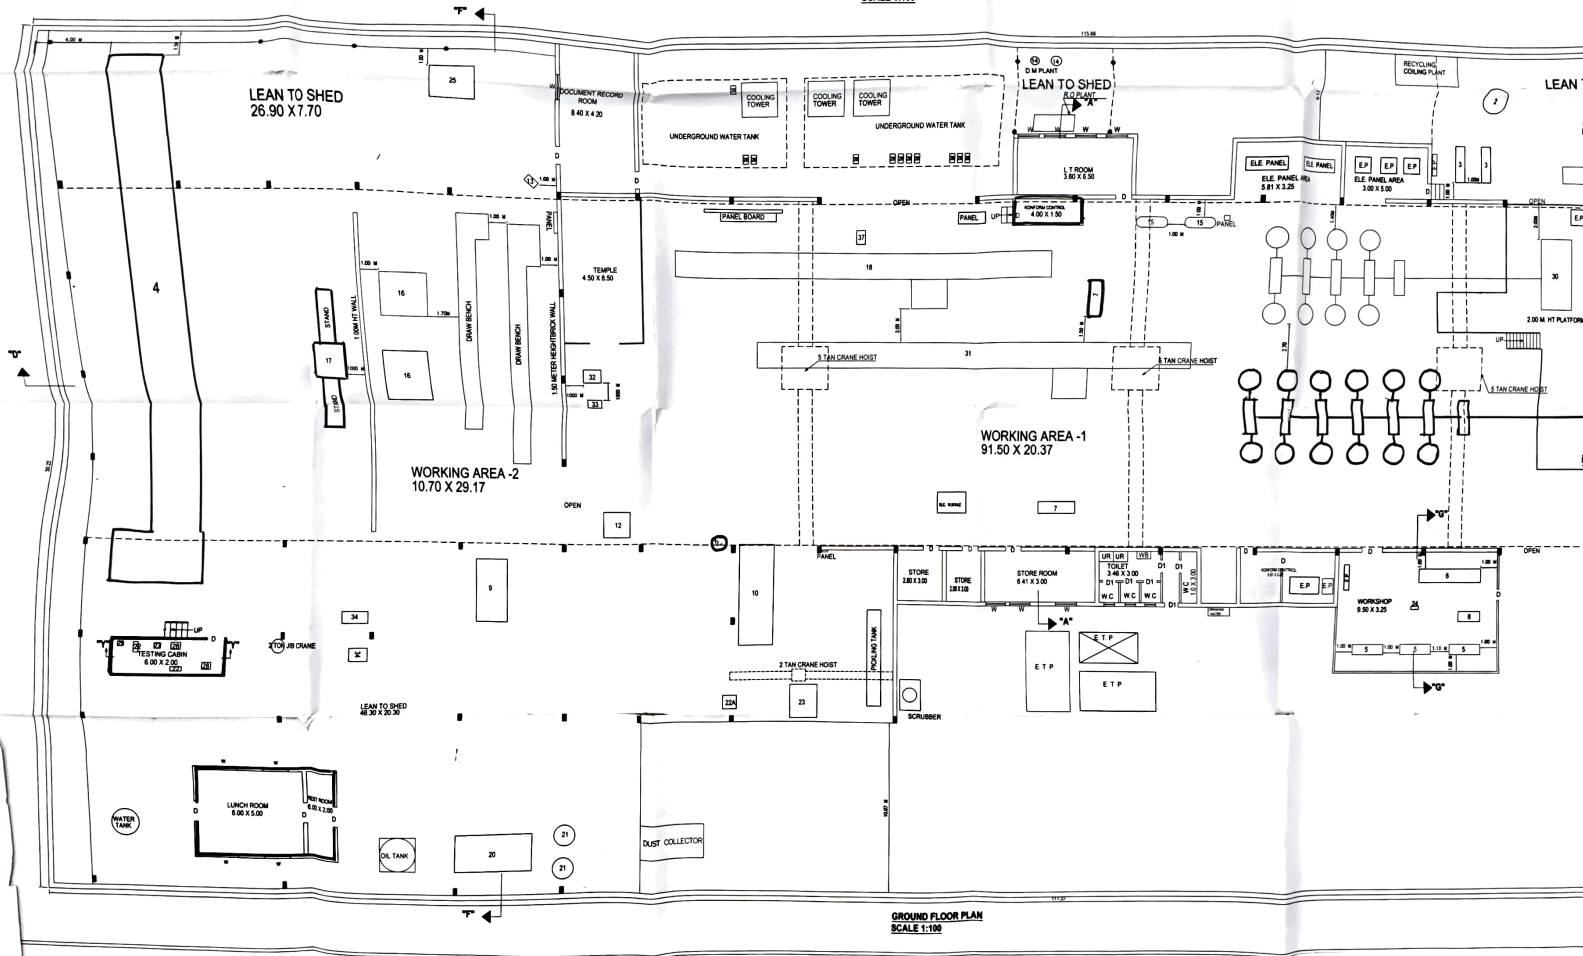


SECTION D-D
SCALE 1:100

SECTION G-G
SCALE 1:100

WORKING AREA -1

SECTION F-F
SCALE 1:100

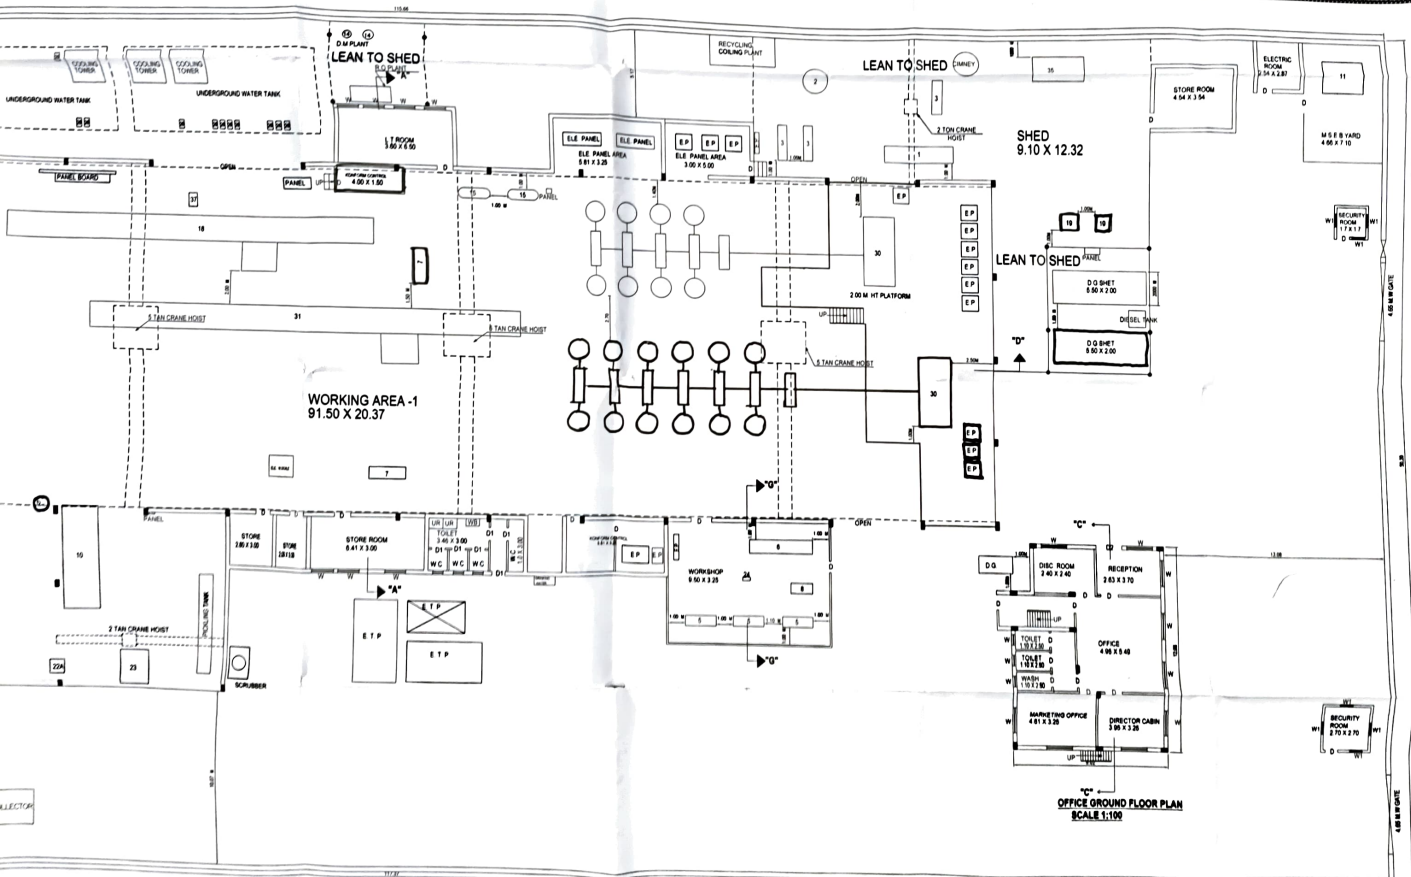


GROUND FLOOR PLAN
SCALE 1:100


OFFICE GROUND FLOOR PLAN
SCALE 1:100




TESTING CABIN 1st FLOOR

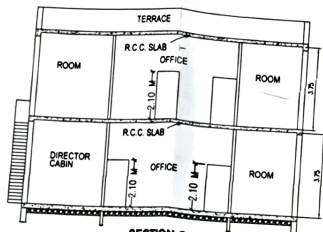



SECTION C-C
SCALE 1:100

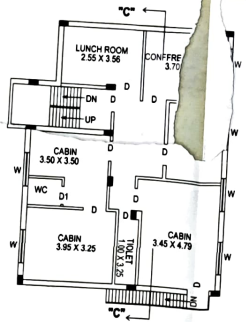


OFFICE FIRST FLOOR PLAN
SCALE 1:100

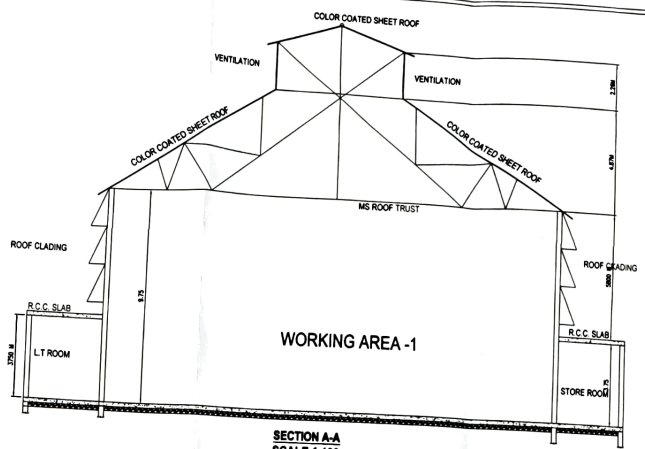


SECTION A-A
SCALE 1:100

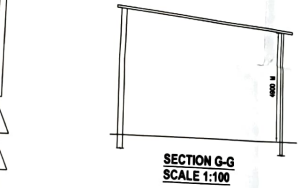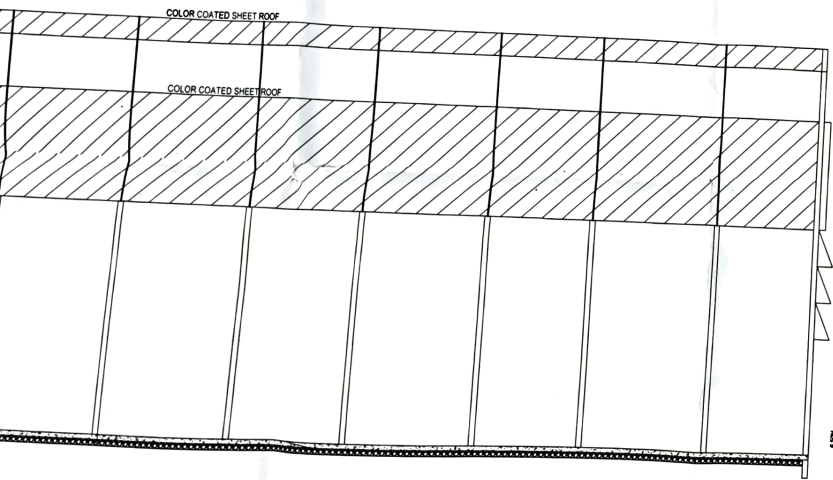


SECTION G-G
SCALE 1:100

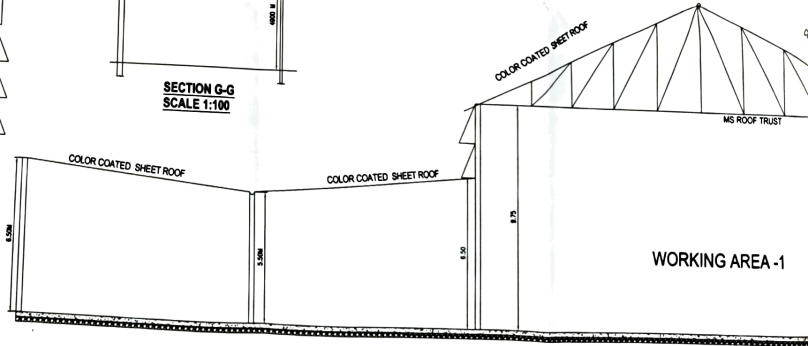


SECTION F-F
SCALE 1:100

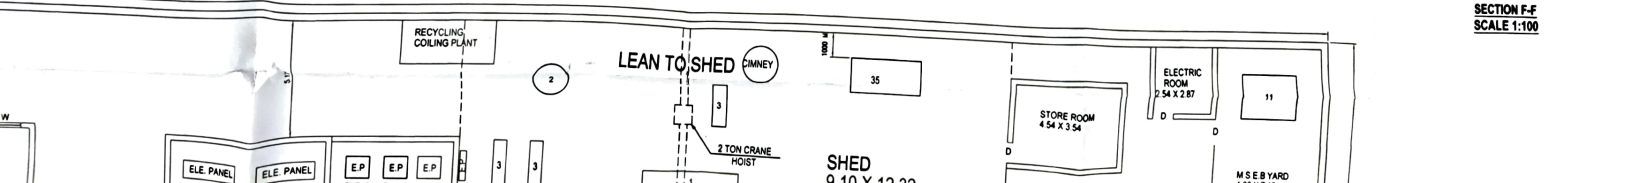

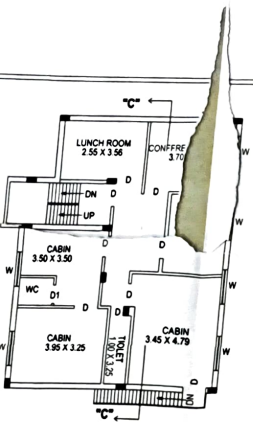


OFFICE FIRST FLOOR PLAN
SCALE 1:100

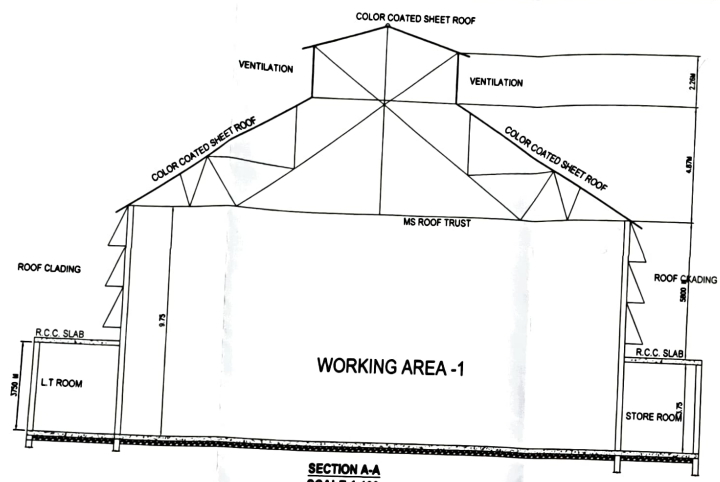


SECTION A-A
SCALE 1:100



SECTION G-G
SCALE 1:100

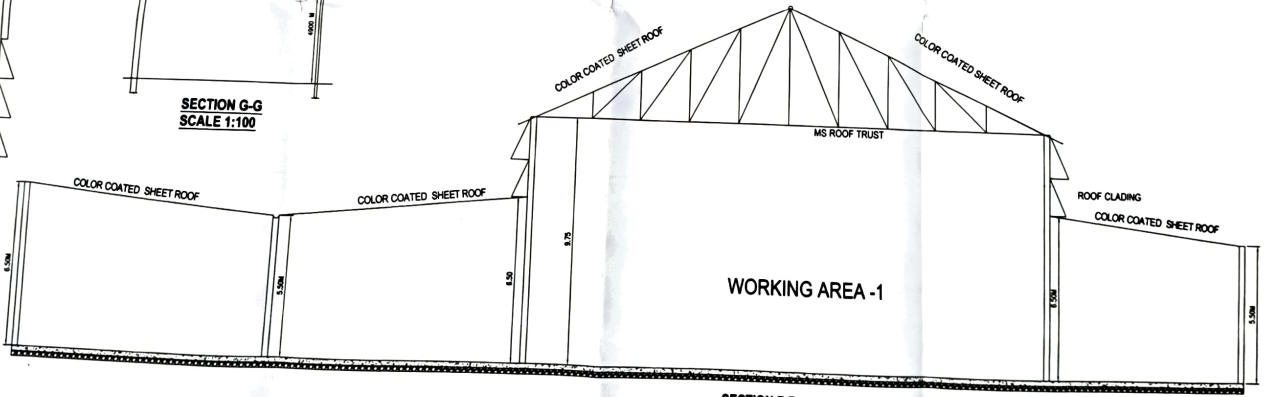

SECTION F-F
SCALE 1:100

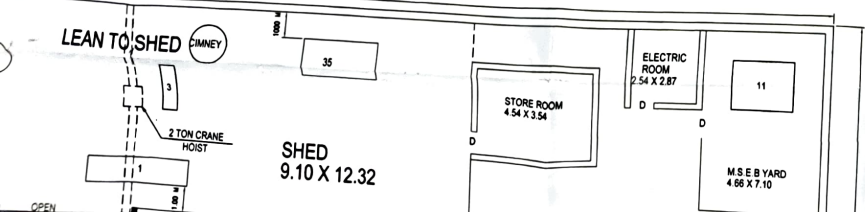

SHED
9.10 X 12.32

APPROVAL STAMP

Approved subject to the conditions
Communicated under the office letter
No. PLN/24/01/06/11/000000/104/1/1
dated **15 FEB 2017** in response to
the provisions of the Act of 1948,
and the Rules made thereunder
The undersigned is the
a) Top of the plan is in accordance with
the Local Area Development Plan
Mumbai Metropolitan Region Plan
Policy.
b) Approval from local authority /
Maharashtra Industrial Development
Corporation.



[Signature]
JOINT DIRECTOR
INDUSTRIAL SAFETY & HEALTH
VASAL DIST PALGHAR

PREVIOUS PLAN APPROVAL NO. PLN/15/2014/MS/2078/VASAL DT 15/05/2014

SCHEDULE OF DOOR & WINDOW		
W	T.W. FRAME WINDOW	1.50 X 1.50
D	T.W. FRAME DOOR	1.00 X 2.10


WORKING AREA - 1

SECTION F-F SCALE 1:100

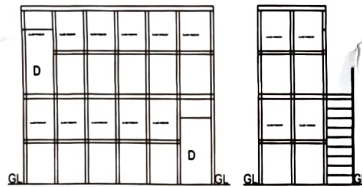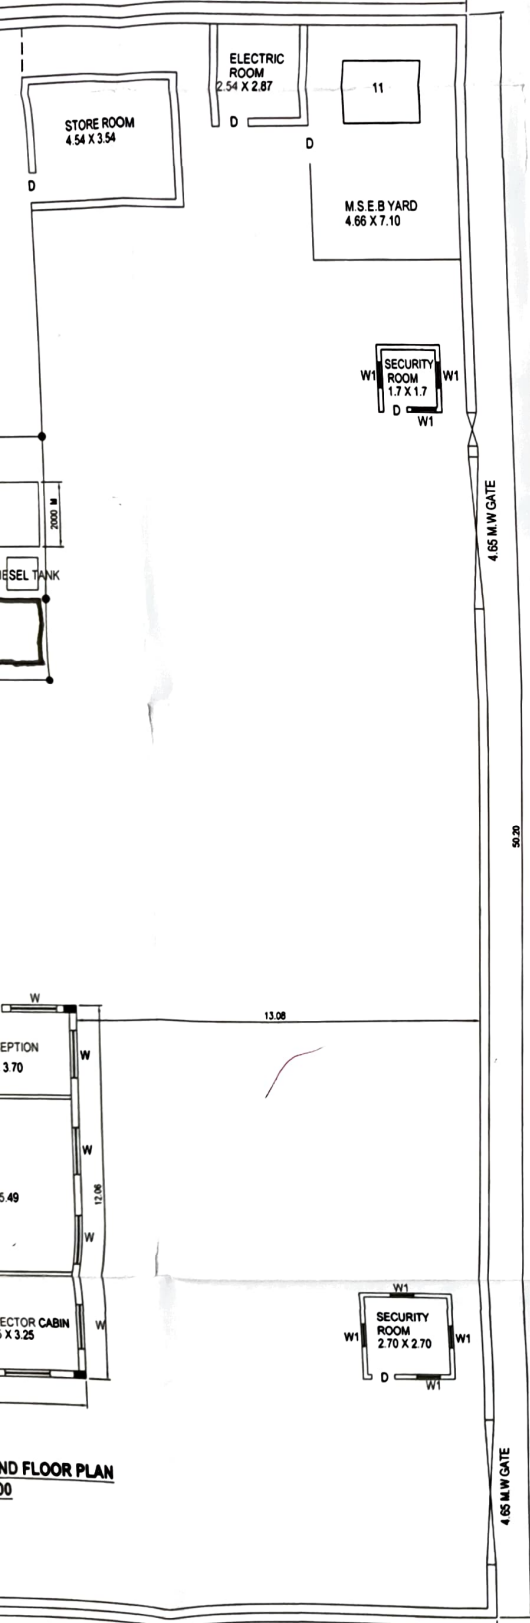

SECTION Y-Y
SCALE 1:100

SECTION X-X
SCALE 1:100

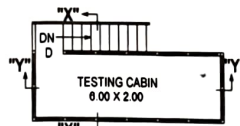

TESTING CABIN 1st FLOOR

SCHEDULE OF DOOR & WINDOW

W	T.W. FRAME WINDOW	1.50 X 1.50
D	T.W. FRAME DOOR	1.00 X 2.10
D1	T.W. FRAME DOOR	0.80 X 2.10
V	RCC VENTILATION	0.50 X 0.50
RS	ROLLING SHUTTER	3.00 X 3.00

SR. NO.	DESCRIPTION	SIZE	QTY.
1	WIRE DRAWING MC	1.00 X 4.10	1
2	BHATTI	Ø 1.50	2
3	WIRE DRAWING MC	2.00 X 1.00	3
4	HYDRAULIC DRAW BENCH	27.00 X 2.80	1
5	LATHE MC	1.80 X 0.60	3
6	LATHE MC	3.73 X 0.80	1
7	BILLING PRESS	1.20 X 0.70	1
8	SHARPER MC	1.30 X 0.60	1
9	COLD ROLLING MC	2.50 X 1.00	1
10	ANNEALING FURNACE	2.00 X 6.00	1
11	TRANSFORMER	1.93 X 2.40	1
12	CUTTER	1.50 X 1.50	1
13	HYDRAULIC PRESS	1.60 X 0.45	1
14	FILTER	1)Ø250.2)Ø300	2
15	COMPRESSOR	1.80 X 0.60	3
16	COLD ROLLER MC	2.50 X 4.10	2
17	CUTTER	2.00 X 2.00	1
18	CONFORM EXTRUSION 400	21.50 X 1.50	1
19	WIRE DRAW	1.00 X 1.00	1
20	MELTING FURNACE	2.10 X 3.40	1
21	FURNACE	Ø 1.20	2
22	HARDNESS TESTING MC	0.60 X 0.60	1
23	STRIP MC	2.00 X 1.60	1
24	GRANDER	450 X 200	1
25	STRETHENING MC	1.80 X 2.40	1
26	PUMP	0.25 X 0.60	7
27	DIGITAL MICRO METER	1.00 X 4.10	1
28	TENSILE TESTER	0.50 X 0.40	2
29	CONDUCTIVITY METER	0.60 X 0.30	1
30	UP CASTER PLANT	1.80 X 4.10	2
31	CONFORM EXTRUSION 350	21.50 X 1.50	1
32	DRILL MC	0.75 X 1.00	1
33	HYDROLIC CUTTER	0.50 X 0.80	1
34	DRILL MC	0.70 X 1.40	1
35	AUTO WIRE DRAW	3.00 X 1.50	1
22A	STRIP POINTING MC.	0.80 X 0.80	1
37	DRILL MC	0.50 X 0.80	1

NOTE :-


ALL DIMENSION IN METER
SCALE :1:100 & 500.

AUTH. SIGNATURE

For Omega Rolling Mills Pvt. Ltd.
[Signature]
Director

M/S. OMEGA ROLLING MILLS PVT. LTD

PLOT NO. J-75, M.I.D.C., TARAPUR,
VILLAGE SARAVALLI, BOISAR, DIST PALGHAR

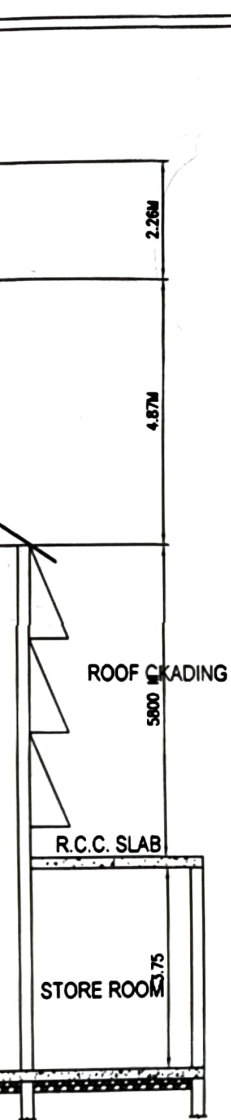


APPROVAL STAMP


Approved subject to the conditions
 Communicated under this office letter
 No. PLN/218/16/SPK/12900000011610/VAS
 dated **5 FEB 2017** without prejudice to
 the provision of the Factories Act, 1948,
 and the Rules thereunder

- This approval is valid subject to:
- a) No Objection Certificate from the Director of Factories under Mumbai Metropolitan Regional Plan Policy.
 - b) Approval from local authority / Maharashtra Industrial Development Corporation.

**JOINT DIRECTOR
 INDUSTRIAL SAFETY & HEALTH
 VASAI, DIST PALGHAR.**

PREVIOUS PLAN APPROVAL NO. PLN/152/2014/ARS/2078/VASAI DT.15/05/2014

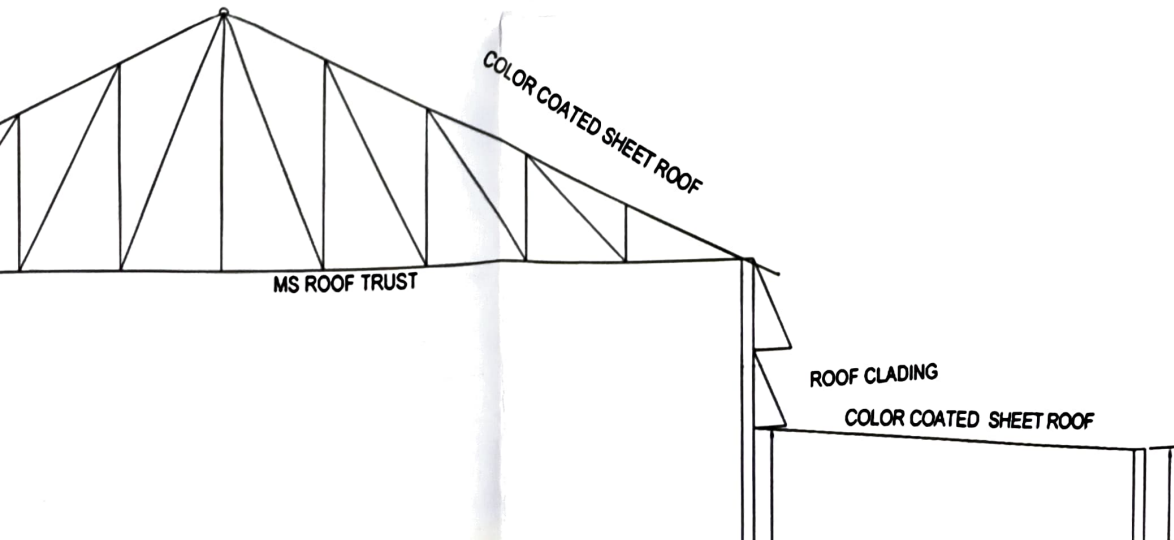

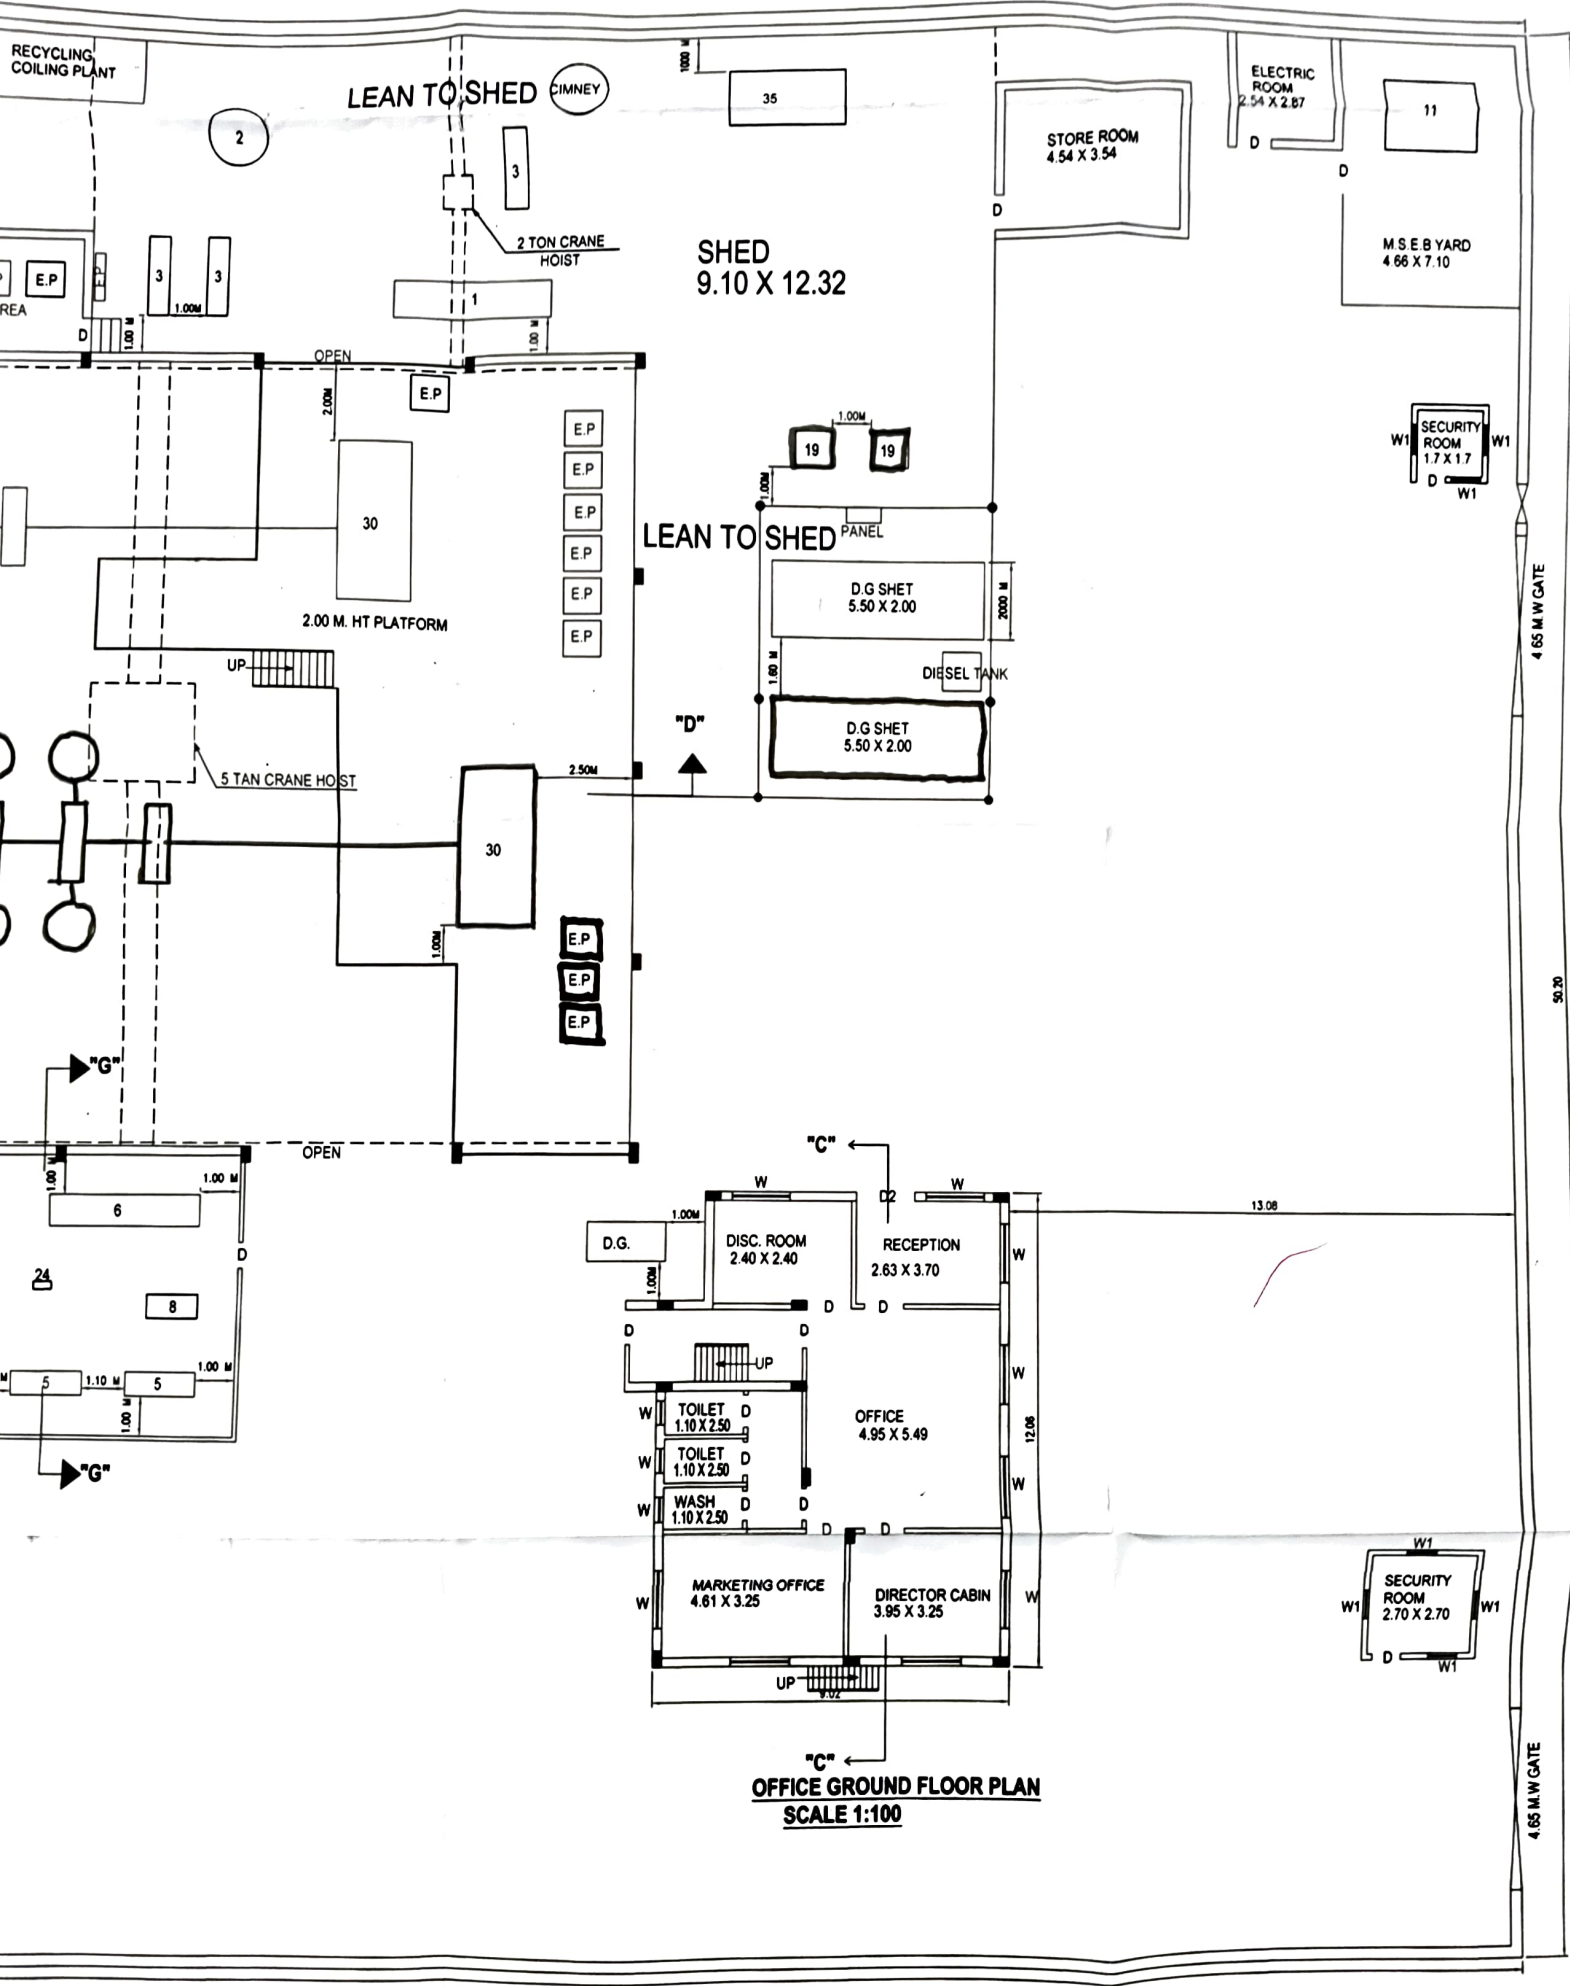

LEAN TO SHED CIMNEY

SHED
9.10 X 12.32

STORE ROOM
4.54 X 3.54

ELECTRIC ROOM
2.54 X 2.67

MSEB YARD
4.66 X 7.10

LEAN TO SHED PANEL

D.G SHET
5.50 X 2.00

DIESEL TANK

D.G SHET
5.50 X 2.00

2.00 M. HT PLATFORM

5 TAN CRANE HOIST

DISC. ROOM
2.40 X 2.40

RECEPTION
2.63 X 3.70

OFFICE
4.95 X 5.49

TOILET
1.10 X 2.50

TOILET
1.10 X 2.50

WASH
1.10 X 2.50

MARKETING OFFICE
4.61 X 3.25

DIRECTOR CABIN
3.95 X 3.25

SECURITY ROOM
1.7 X 1.7

SECURITY ROOM
2.70 X 2.70


OFFICE GROUND FLOOR PLAN
SCALE 1:100

4.65 M.W.GATE

50.30

4.65 M.W.GATE

SECTION D-D
SCALE 1:100

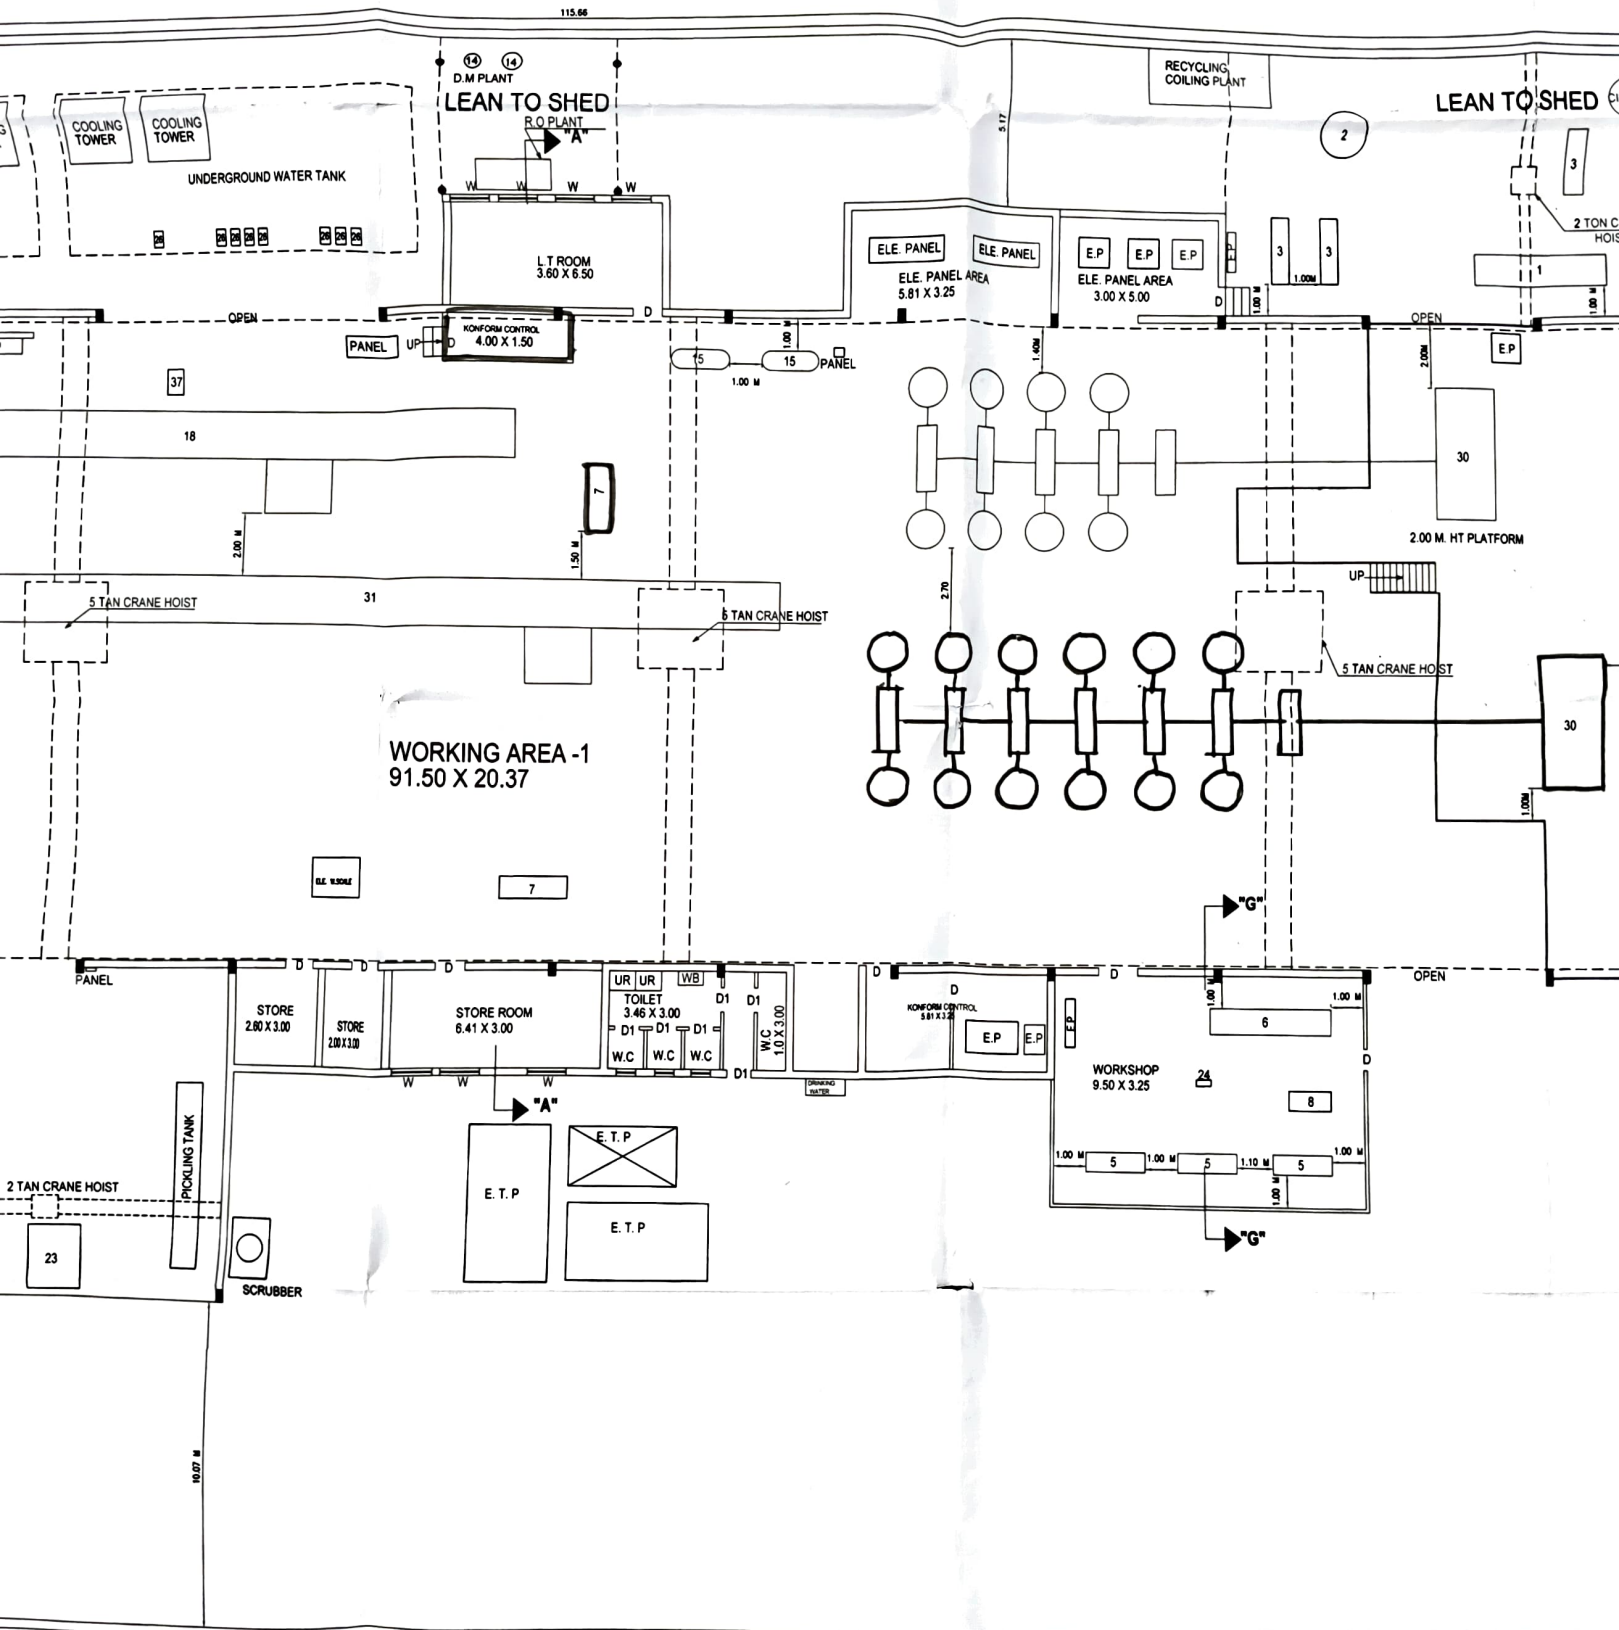

GROUND FLOOR PLAN
SCALE 1:100

WORKING AREA -2

SECTION D-D
SCALE 1:100

LEAN TO SHED
26.90 X 7.70

DOCUMENT RECORD ROOM
8.40 X 4.20

COOLING TOWER

COOLING TOWER

COOLING TOWER

UNDERGROUND WATER TANK

UNDERGROUND WATER TANK

4

STAND
STAND

1.00M HT WALL

16
16

DRAW BENCH
DRAW BENCH

TEMPLE
4.50 X 8.50

1.50 METER HEIGHT BRICK WALL

32
33

PANEL BOARD

37

OPEN

PANEL

18

5 TAN CRANE HOIST

31

WORKING AREA -2
10.70 X 29.17

OPEN

12

WORKING AREA -2
91.5

BLE. TANK

TESTING CABIN
6.00 X 2.00

2 TON JIB CRANE

34
35

LEAN TO SHED
46.30 X 20.30

LUNCH ROOM
6.00 X 5.00

REST ROOM
6.00 X 2.00

WATER TANK

OIL TANK

20

21
21

DUST COLLECTOR

10

PANEL

STORE
2.00 X 3.00

STORE
2.00 X 3.00

2 TAN CRANE HOIST






22A

23

PICKLING TANK

SCRUBBER

GROUND FLOOR PLAN
SCALE 1:100

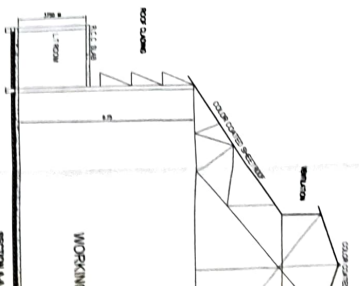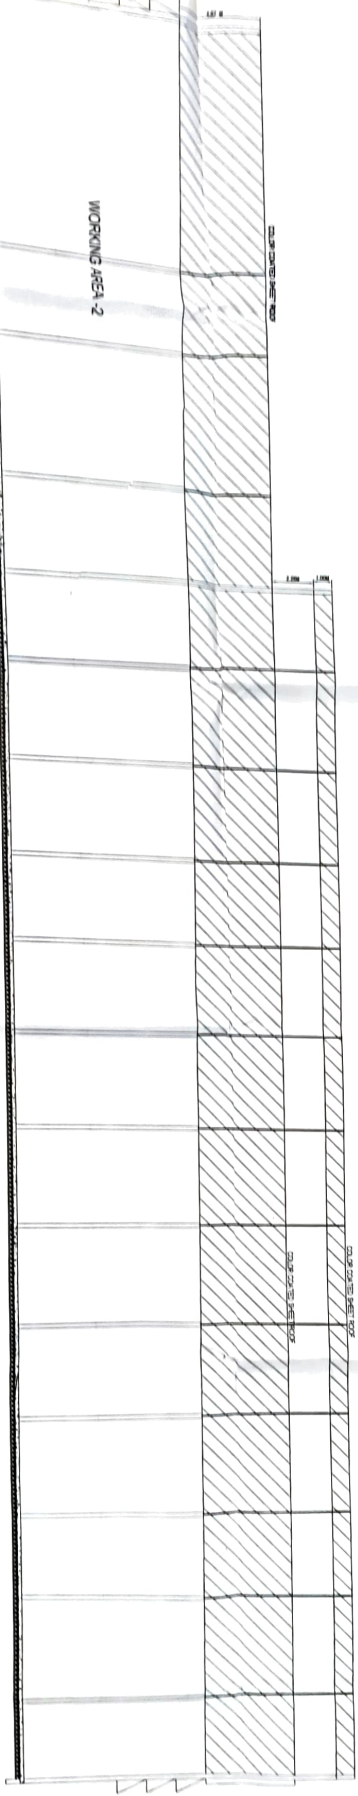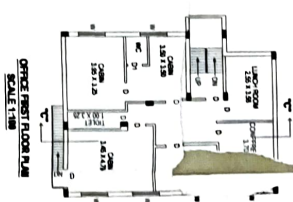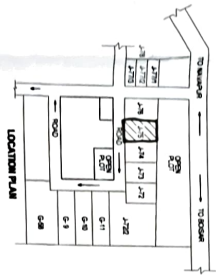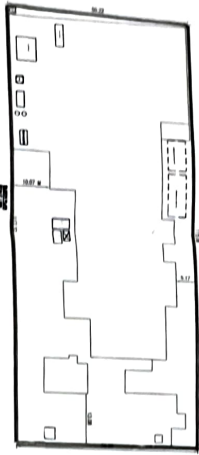

SECTION DD
SCALE 1:100




SECTION CC
SCALE 1/8" = 1'-0"

OFFICE FIRST FLOOR PLAN
SCALE 1/8" = 1'-0"


SECTION AA
SCALE 1/8" = 1'-0"

SECTION EE
SCALE 1/8" = 1'-0"


SECTION FF
SCALE 1/8" = 1'-0"

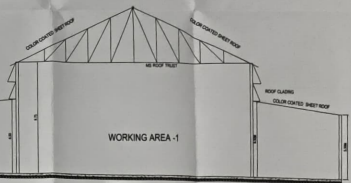 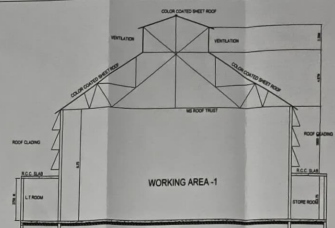

APPROVAL STAMP
 Approved under the provisions
 of the Environmental Planning and Assessment Act 1979
 on 5 FEB 1987
 JONNY DIRECTOR
 PROJECT MANAGER
 ROLLING MILLS PVT LTD

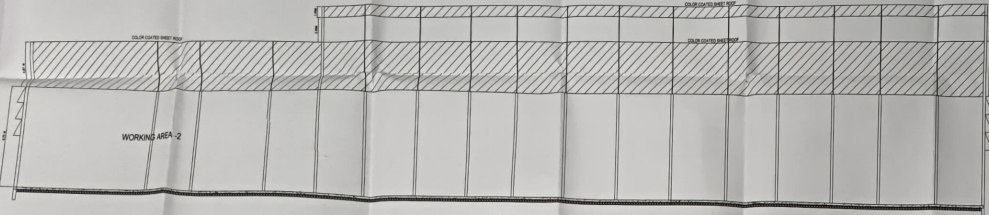


SECTION D-C
SCALE 1:100

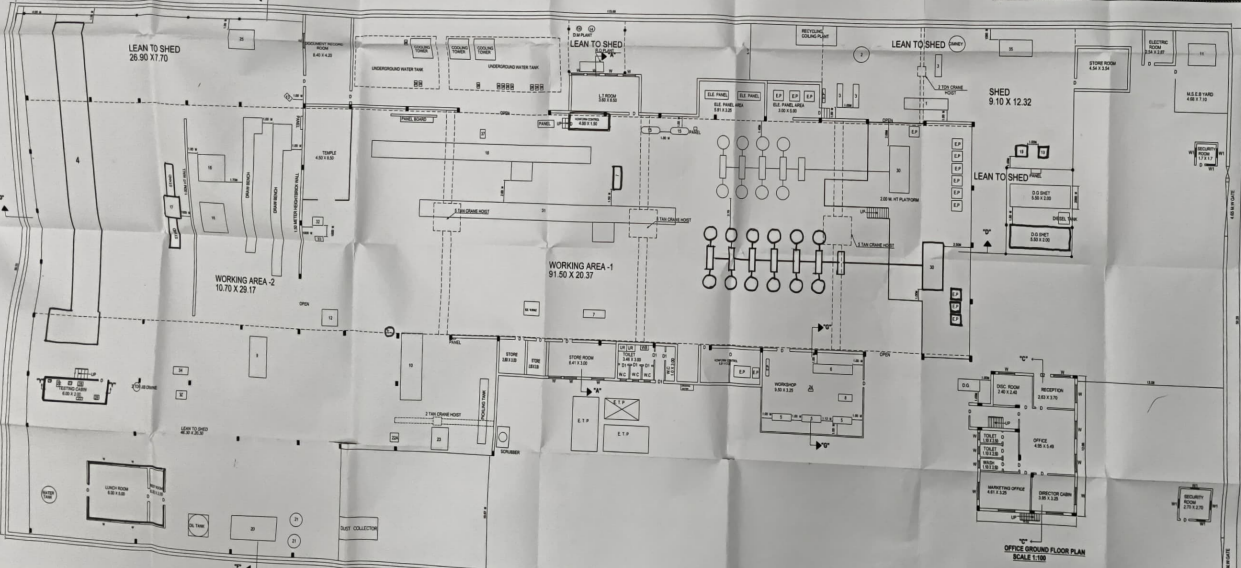

GROUND FLOOR PLAN
SCALE 1:100

SCHEDULE OF DOOR & WINDOW

NO	DESCRIPTION	SIZE	UNIT
1	WIRE DRAWING W.C.	1.00 X 1.00	F
2	WIRE DRAWING W.C.	1.00 X 1.00	F
 

SECTION Y-Y
SCALE 1:100



SECTION X-X
SCALE 1:100



DETAILING DRAWING

NOTE
 ALL DIMENSIONS IN METERS
 SCALE 1:100 & 1:50
 DATE: 10/11/86
 BY: [Signature]
 CHECKED: [Signature]

Rolling Mills Pty Ltd
 100/101, 102, 103,1000.