






ಶಿವಮೊಗ್ಗ ನಗರ ಪಾಲಿಕೆ
ಬಾಂಧವರೇ ಮನವರಿಕೆ
ಪಿ. 24.23.14540
ನಗರ ಪಾಲಿಕೆ ಅಧಿಕಾರಿಗಳಿಗೆ
ಶಿವಮೊಗ್ಗ ನಗರ ಪಾಲಿಕೆ
ಸಹಾಯಕ ಮೇಯರ್, ಬೆಂಗಳೂರು

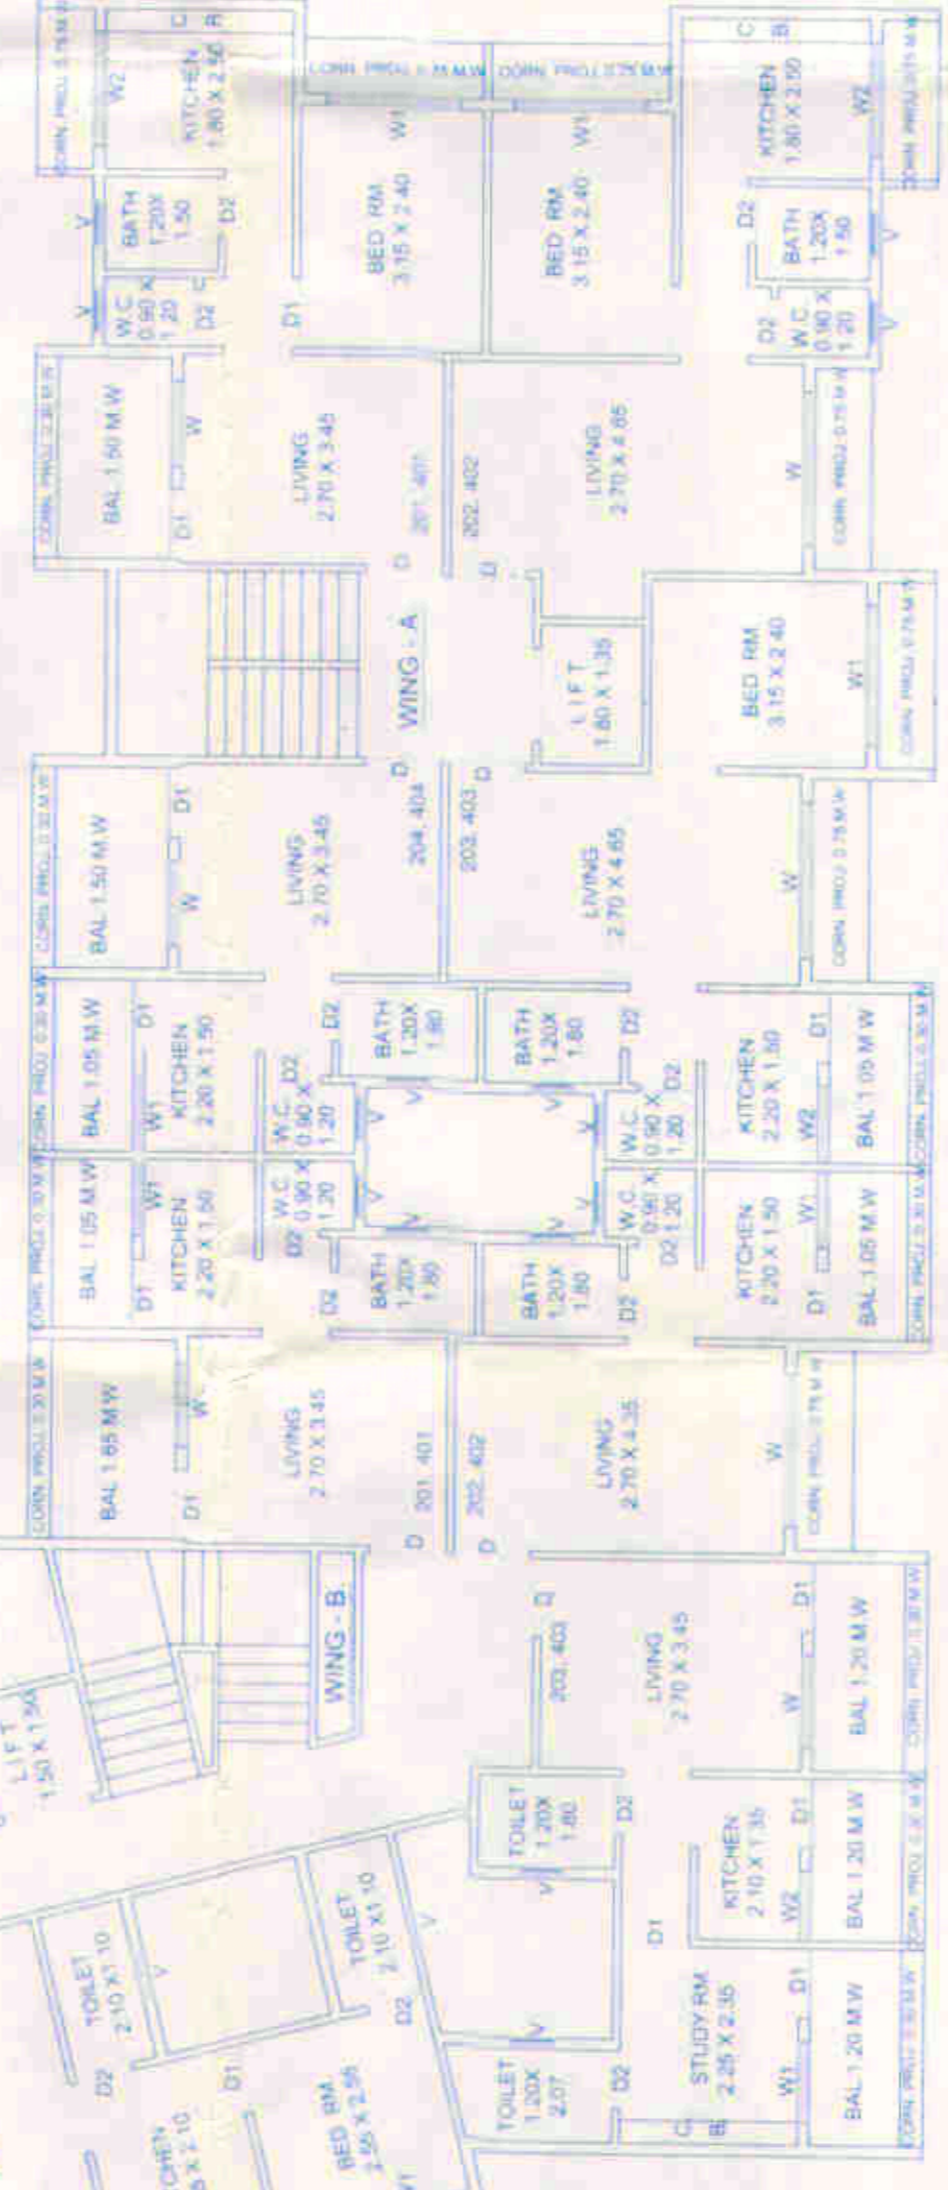


SECOND & FOURTH FLOOR PLAN FOR WING - A, B, C & D

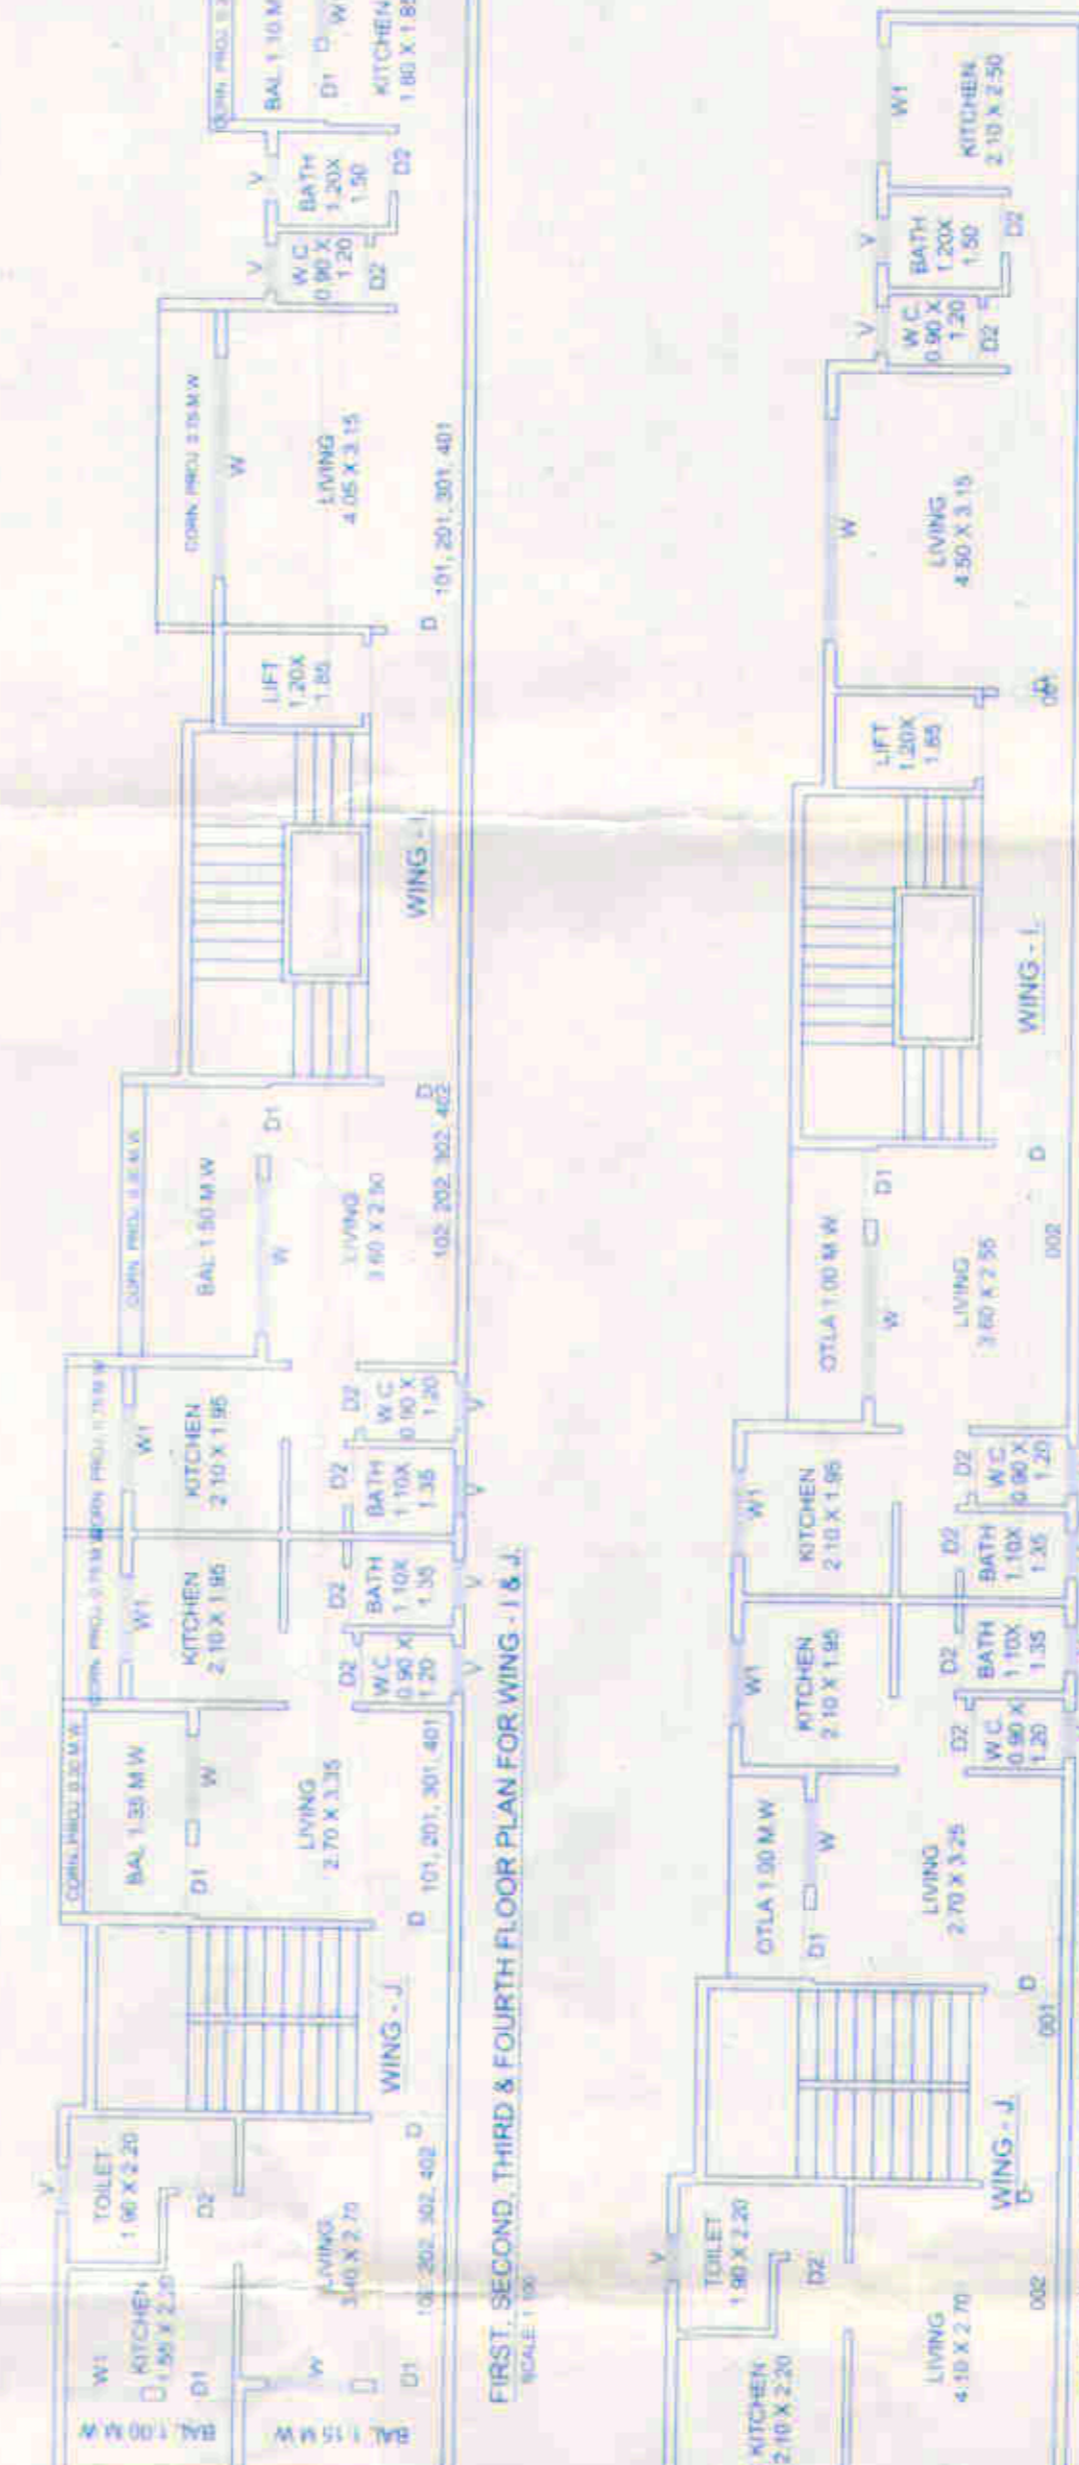


FIRST, SECOND, THIRD & FOURTH FLOOR PLAN FOR WING - J & K

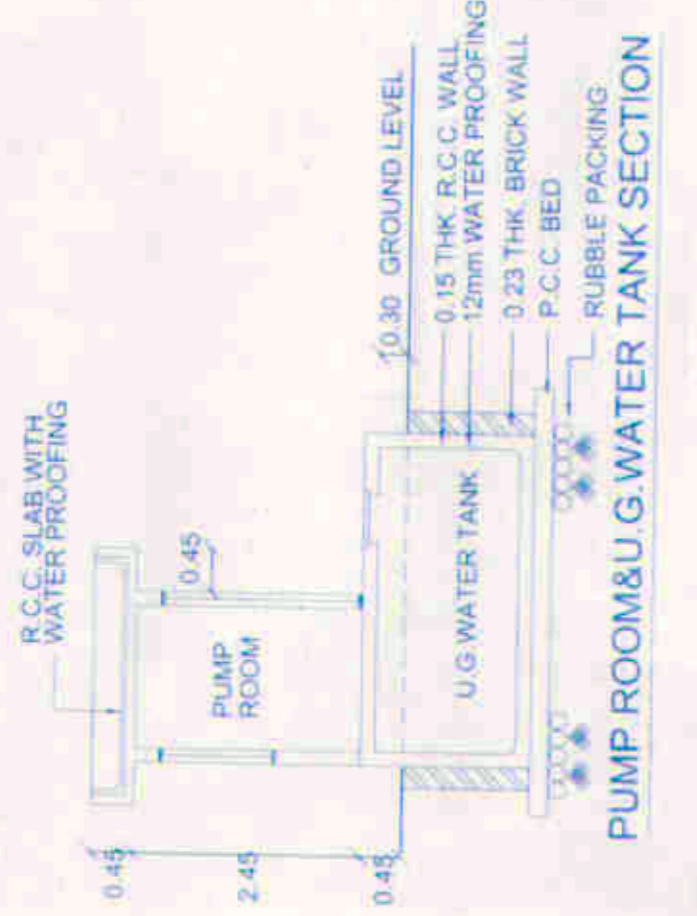


FIRST FLOOR PLAN FOR WING - A, B, C & D

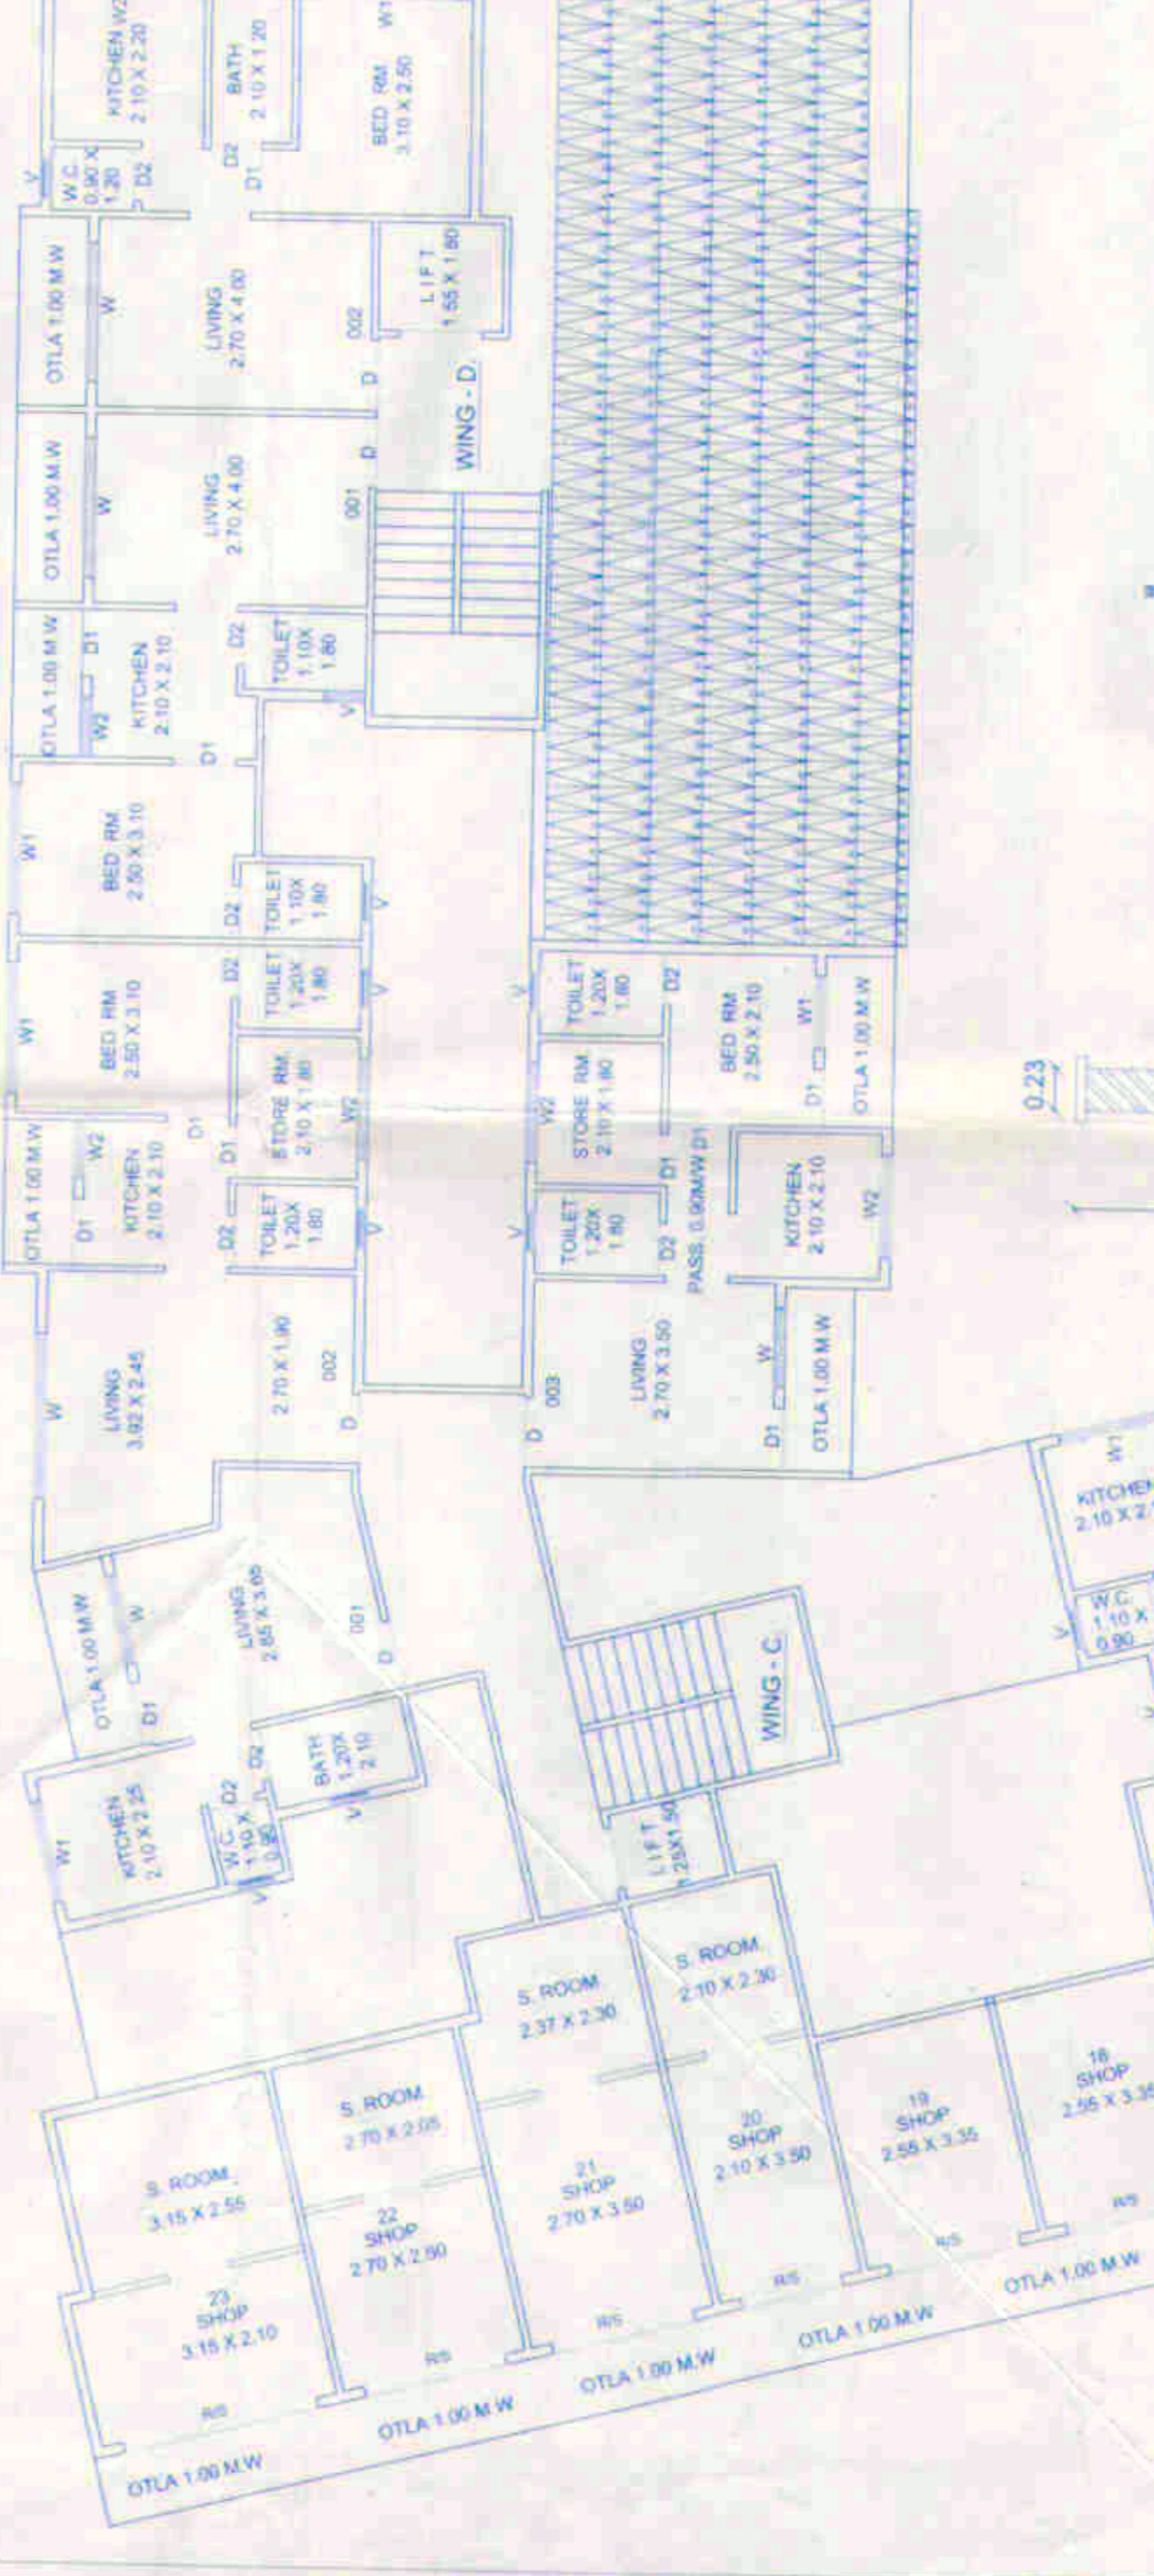


COMPOUND WALL SECTION

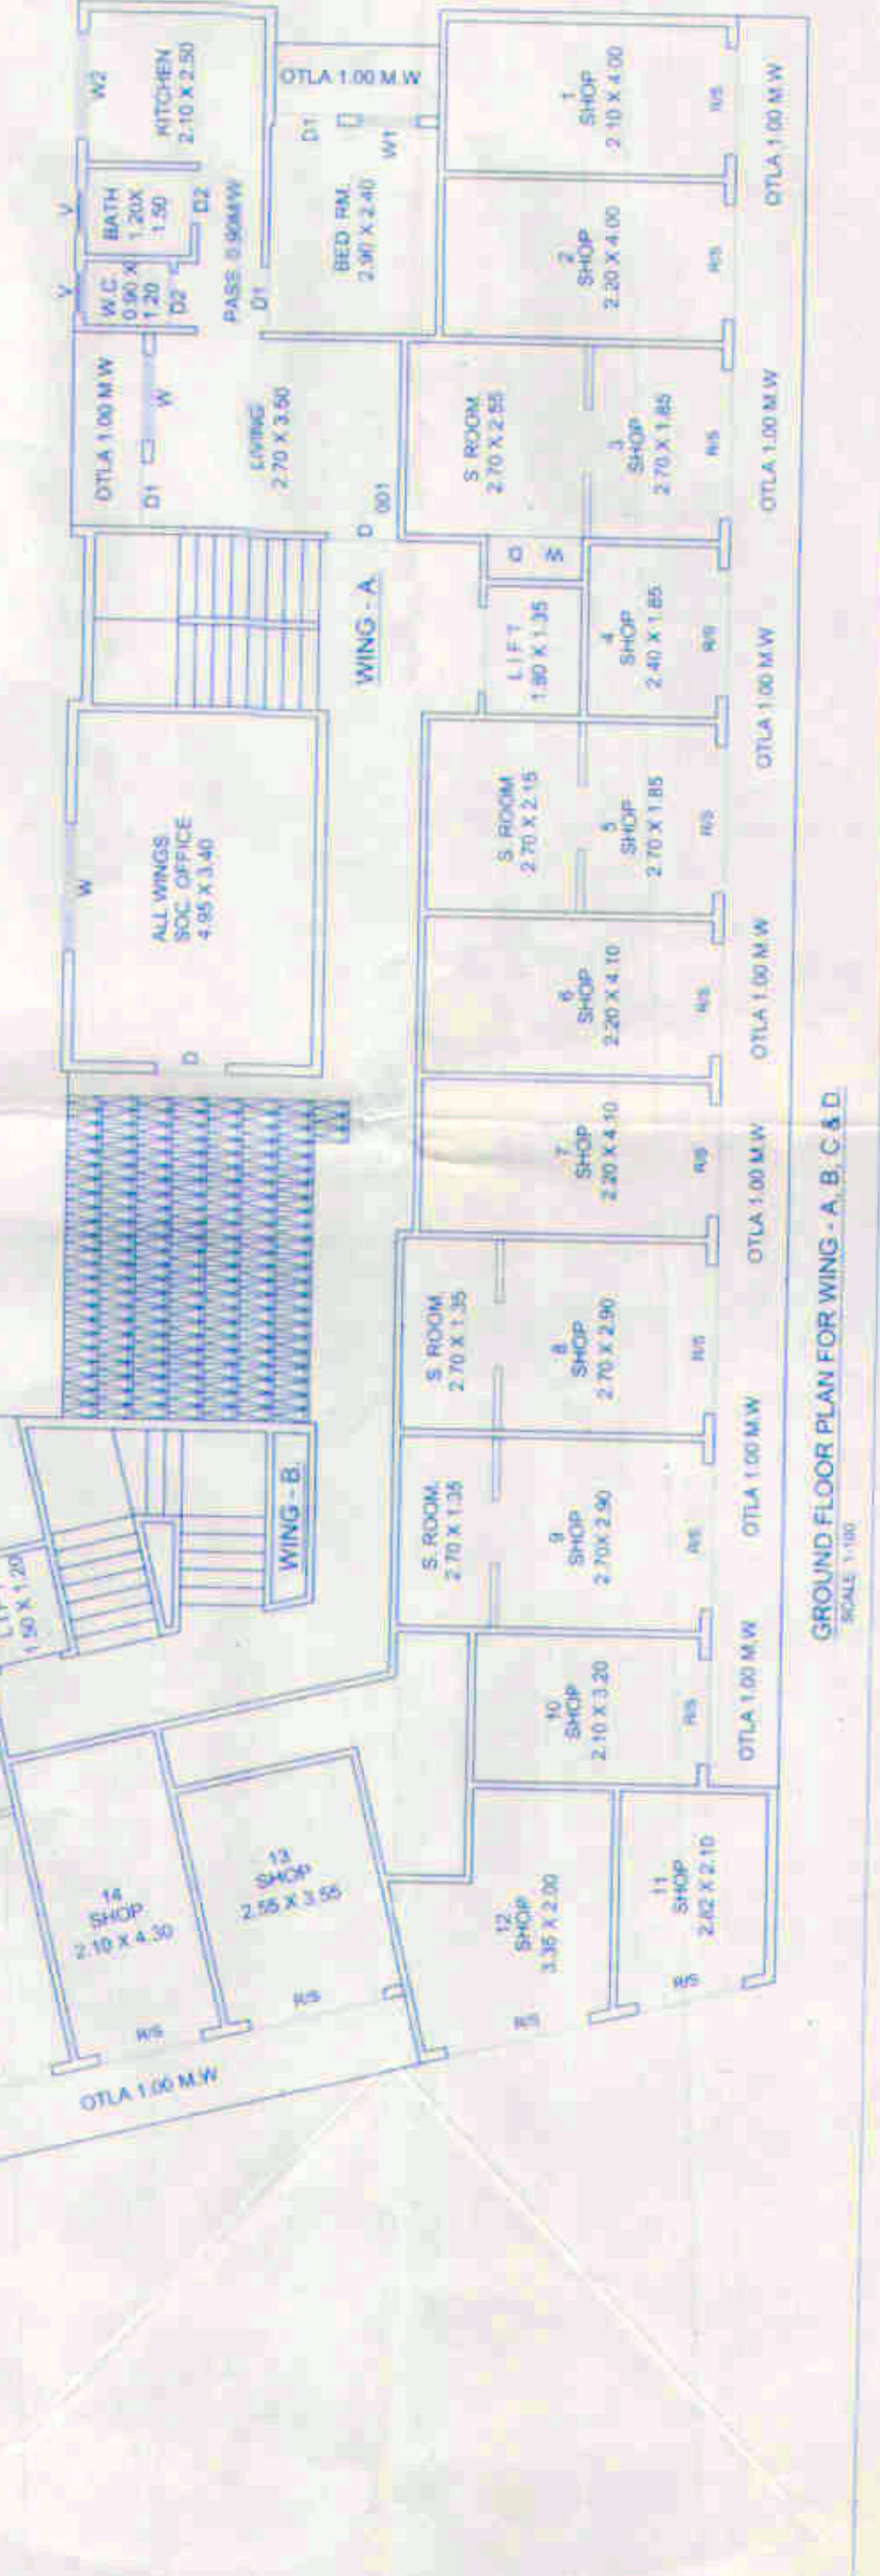

GROUND FLOOR PLAN FOR WING - A, B, C & D

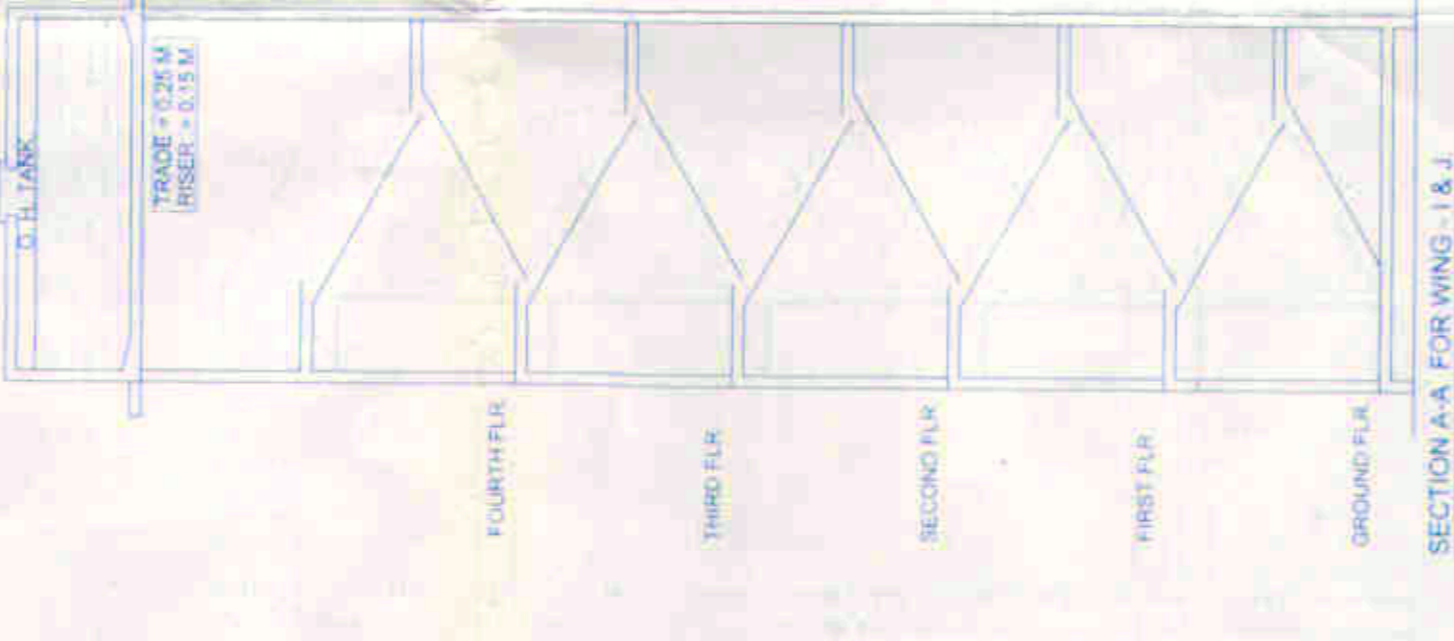


SECTION AA FOR WING - I & J

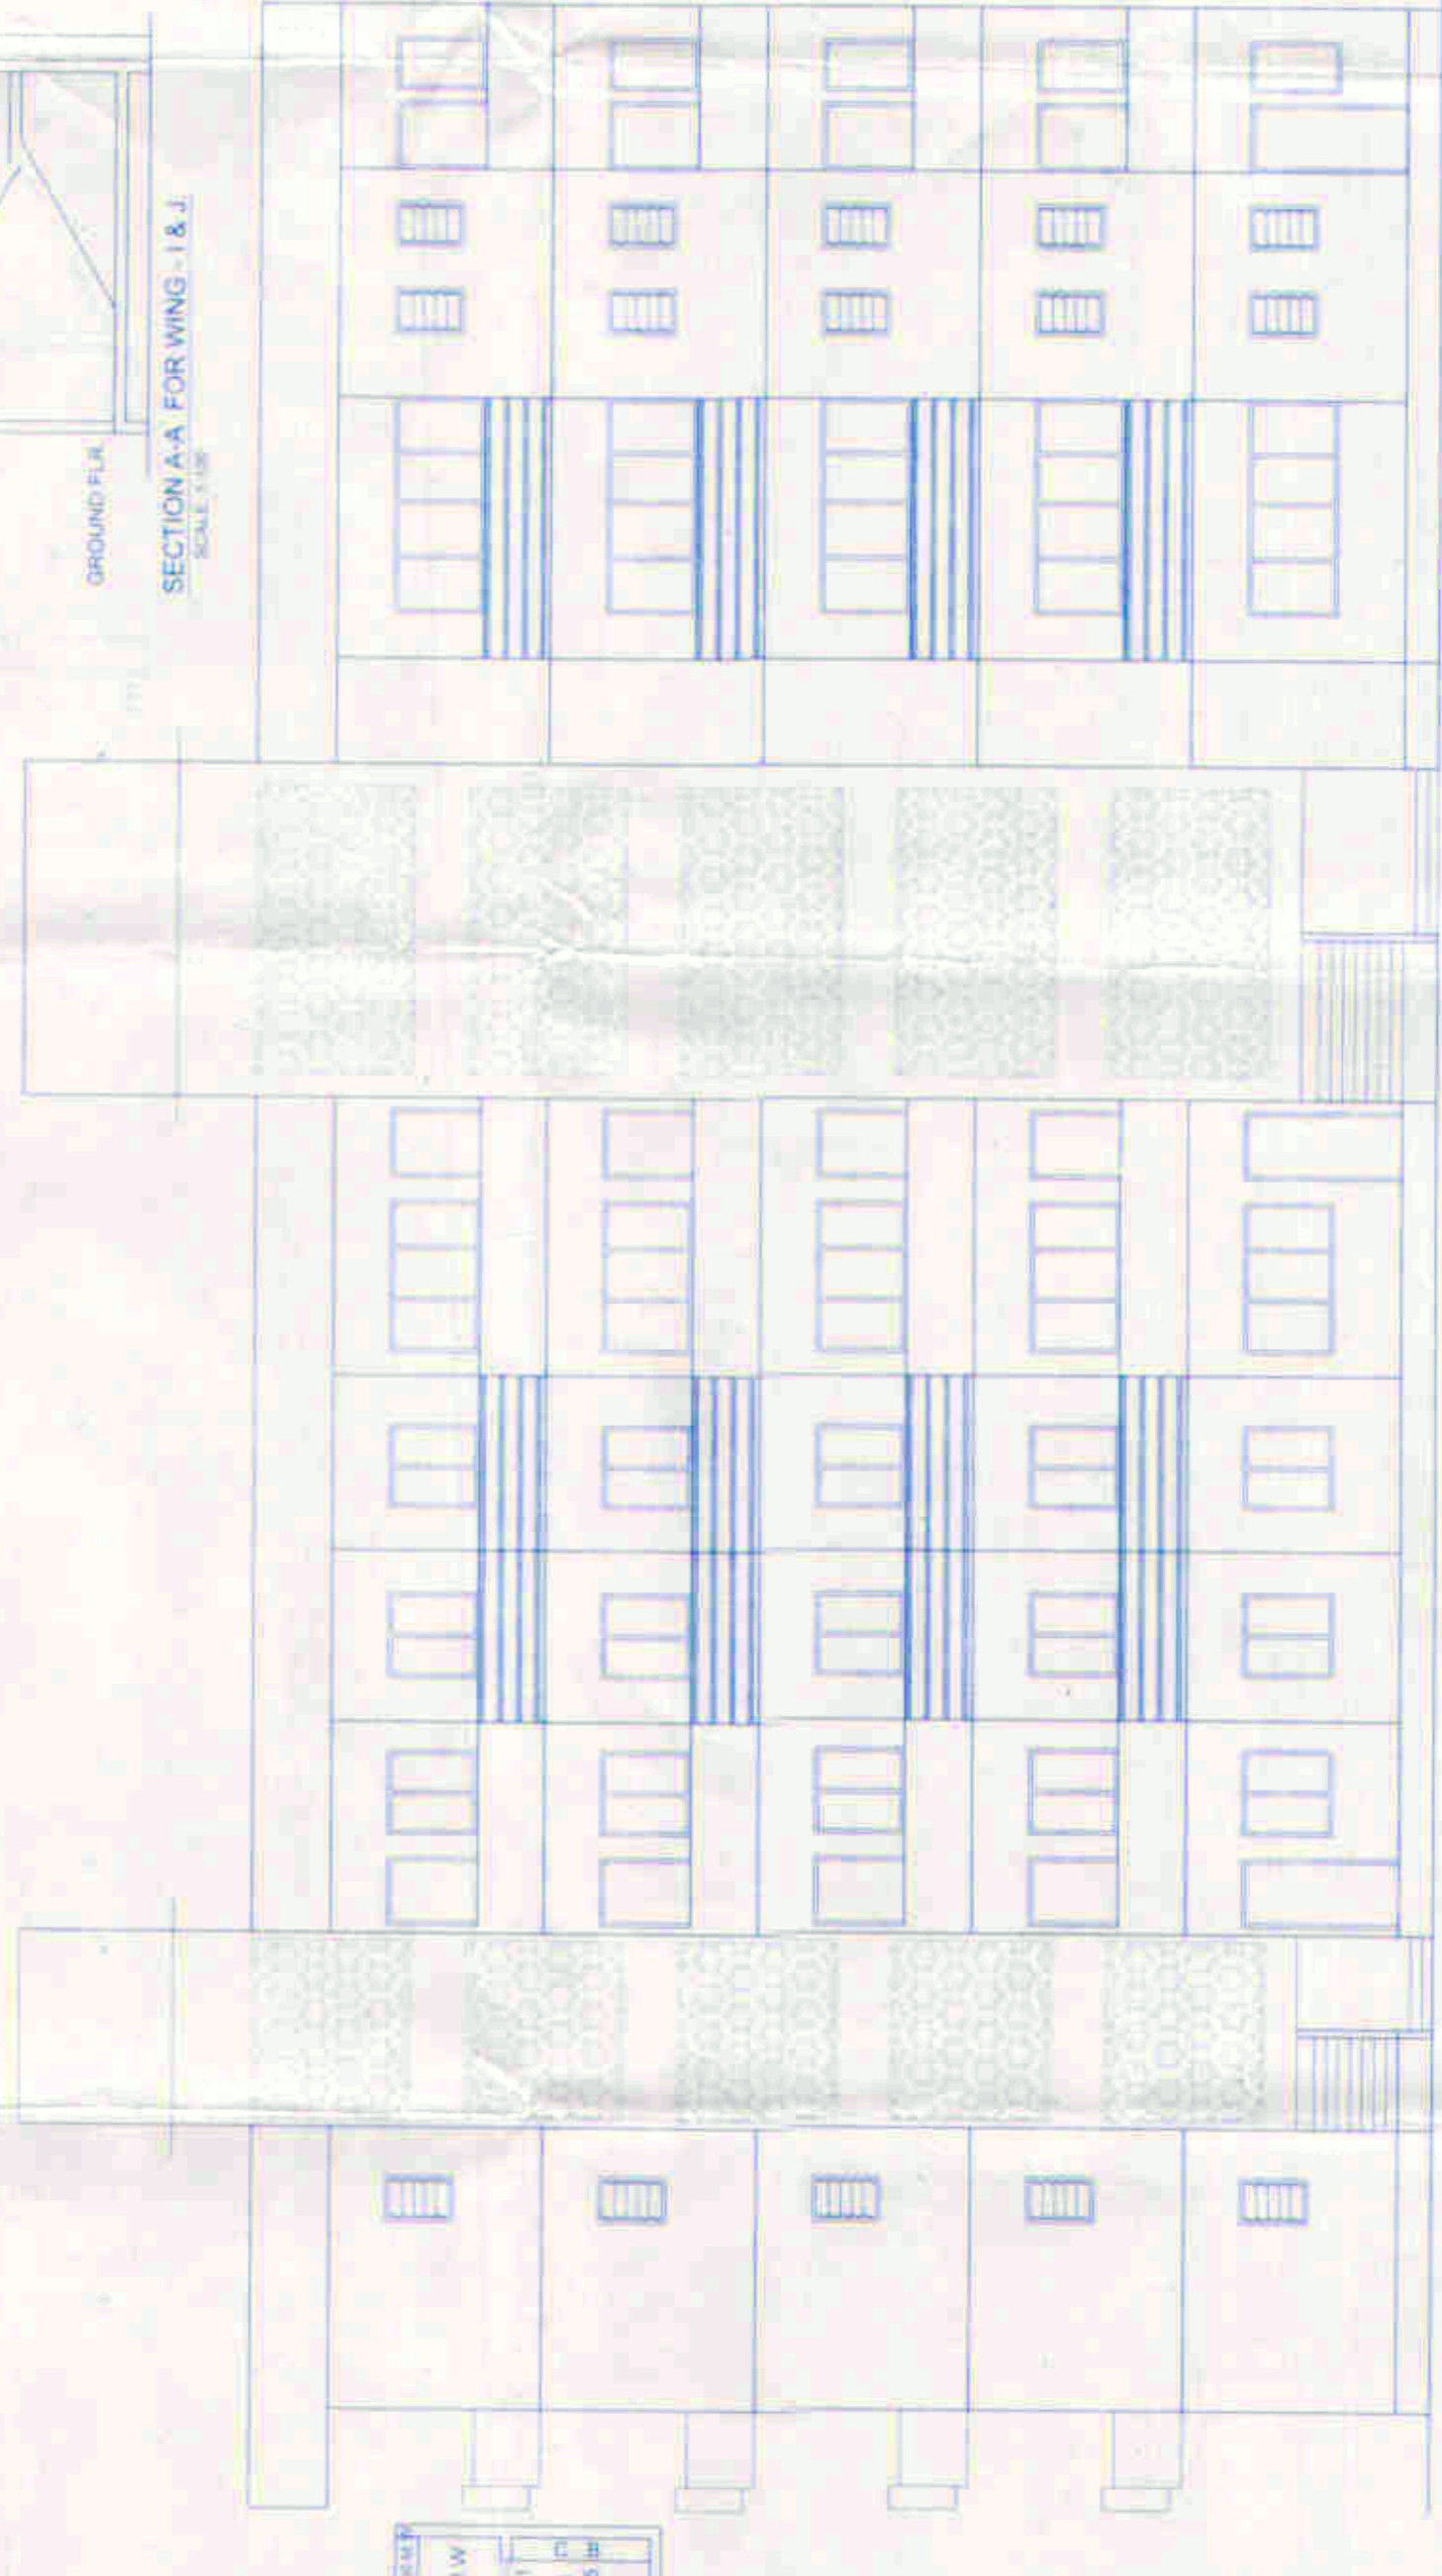

ELEVATION FOR WING - I & J



SECTION AA FOR WING - A, B, C & D

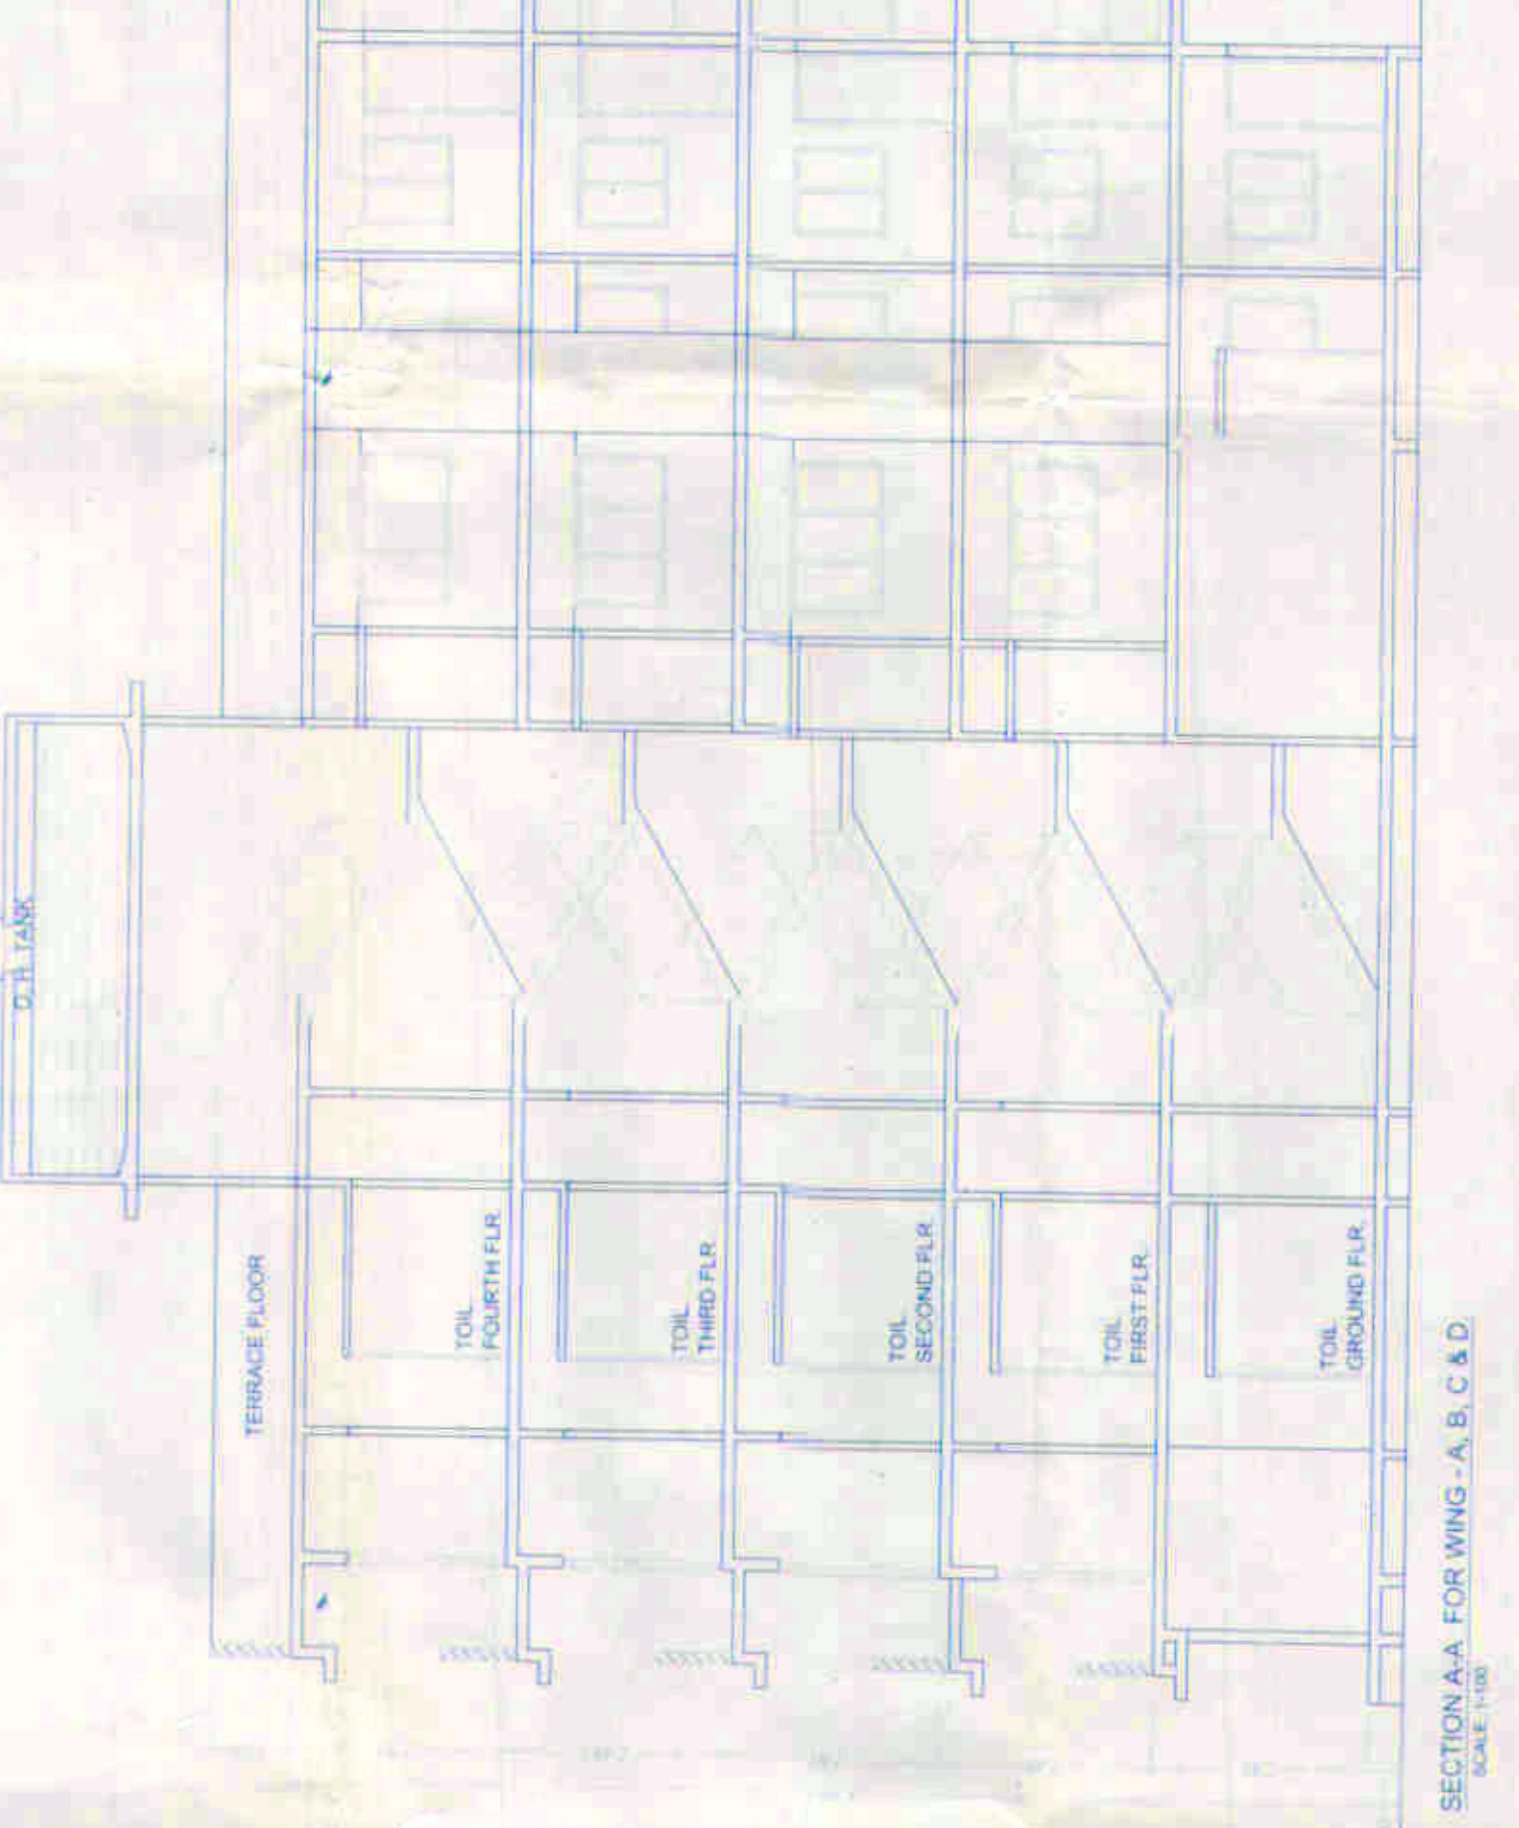

ELEVATION FOR WING - A, B, C & D

AREA STATEMENT

1. AREA OF PLOT	5000.00
2. PAVED AREA (P)	0.00
3. BALANCE AREA OF PLOT (A)	5000.00
4. BALANCE AREA OF FLOOR (F)	5000.00
5. BALANCE AREA OF OPEN SPACE (O)	0.00
6. BALANCE AREA OF AREA OF PLOT (A)	5000.00
7. BALANCE AREA OF AREA OF PLOT (A)	5000.00
CERTIFICATE OF AREA
PROJECT
PROPOSED RESIDENTIAL COM. COMMERCIAL
VILLAGE - CHALLOU, HAL - ANANDAPUR, DIST - THANE
NAME OF OWNER
SRI PRASHANT S. SHUKLA & OTHERS
DATE OF ISSUE
15/01/2024
SCALE
1:100
DRAWN BY
R. M. WAKHARE
CHECKED BY
R. M. WAKHARE
DATE OF ISSUE
15/01/2024