


SUMMARY & BALCONY AREA STATEMENT


FLOOR	B-UP AREA			STAIR CASE & PASS. AREA			BALCONY AREA STATEMENT		
	IN SQ.MT.	TOTAL WING A+B	NIL	IN SQ.MT.	TOTAL WING A+B	NIL	PERM AREA (IN SQ.MT.)	PERM AREA (IN SQ.MT.)	EXCESS
OFF FLOOR	38.24	38.24	0.00	36.20	36.20	0.00	106.84	106.84	0.00
1ST FLOOR	328.14	328.14	0.00	36.20	36.20	0.00	112.40	112.40	0.00
2ND FLOOR	328.14	328.14	0.00	36.20	36.20	0.00	125.66	125.66	0.00
3RD FLOOR	328.14	328.14	0.00	36.20	36.20	0.00	125.66	125.66	0.00
4TH FLOOR	328.14	328.14	0.00	36.20	36.20	0.00	125.66	125.66	0.00
5TH FLOOR	328.14	328.14	0.00	36.20	36.20	0.00	125.66	125.66	0.00
6TH FLOOR	328.14	328.14	0.00	36.20	36.20	0.00	125.66	125.66	0.00
7TH FLOOR	328.14	328.14	0.00	36.20	36.20	0.00	125.66	125.66	0.00
8TH FLOOR	328.14	328.14	0.00	36.20	36.20	0.00	125.66	125.66	0.00
9TH FLOOR	328.14	328.14	0.00	36.20	36.20	0.00	125.66	125.66	0.00
10TH FLOOR	328.14	328.14	0.00	36.20	36.20	0.00	125.66	125.66	0.00
11TH FLOOR	328.14	328.14	0.00	36.20	36.20	0.00	125.66	125.66	0.00
12TH FLOOR	328.14	328.14	0.00	36.20	36.20	0.00	125.66	125.66	0.00
13TH FLOOR	328.14	328.14	0.00	36.20	36.20	0.00	125.66	125.66	0.00
14TH FLOOR	328.14	328.14	0.00	36.20	36.20	0.00	125.66	125.66	0.00
15TH FLOOR	328.14	328.14	0.00	36.20	36.20	0.00	125.66	125.66	0.00
TOTAL AREA	288.14	688.73	7054.19	1538.67	702.00				




ELEVATION
SCALE: 1:200

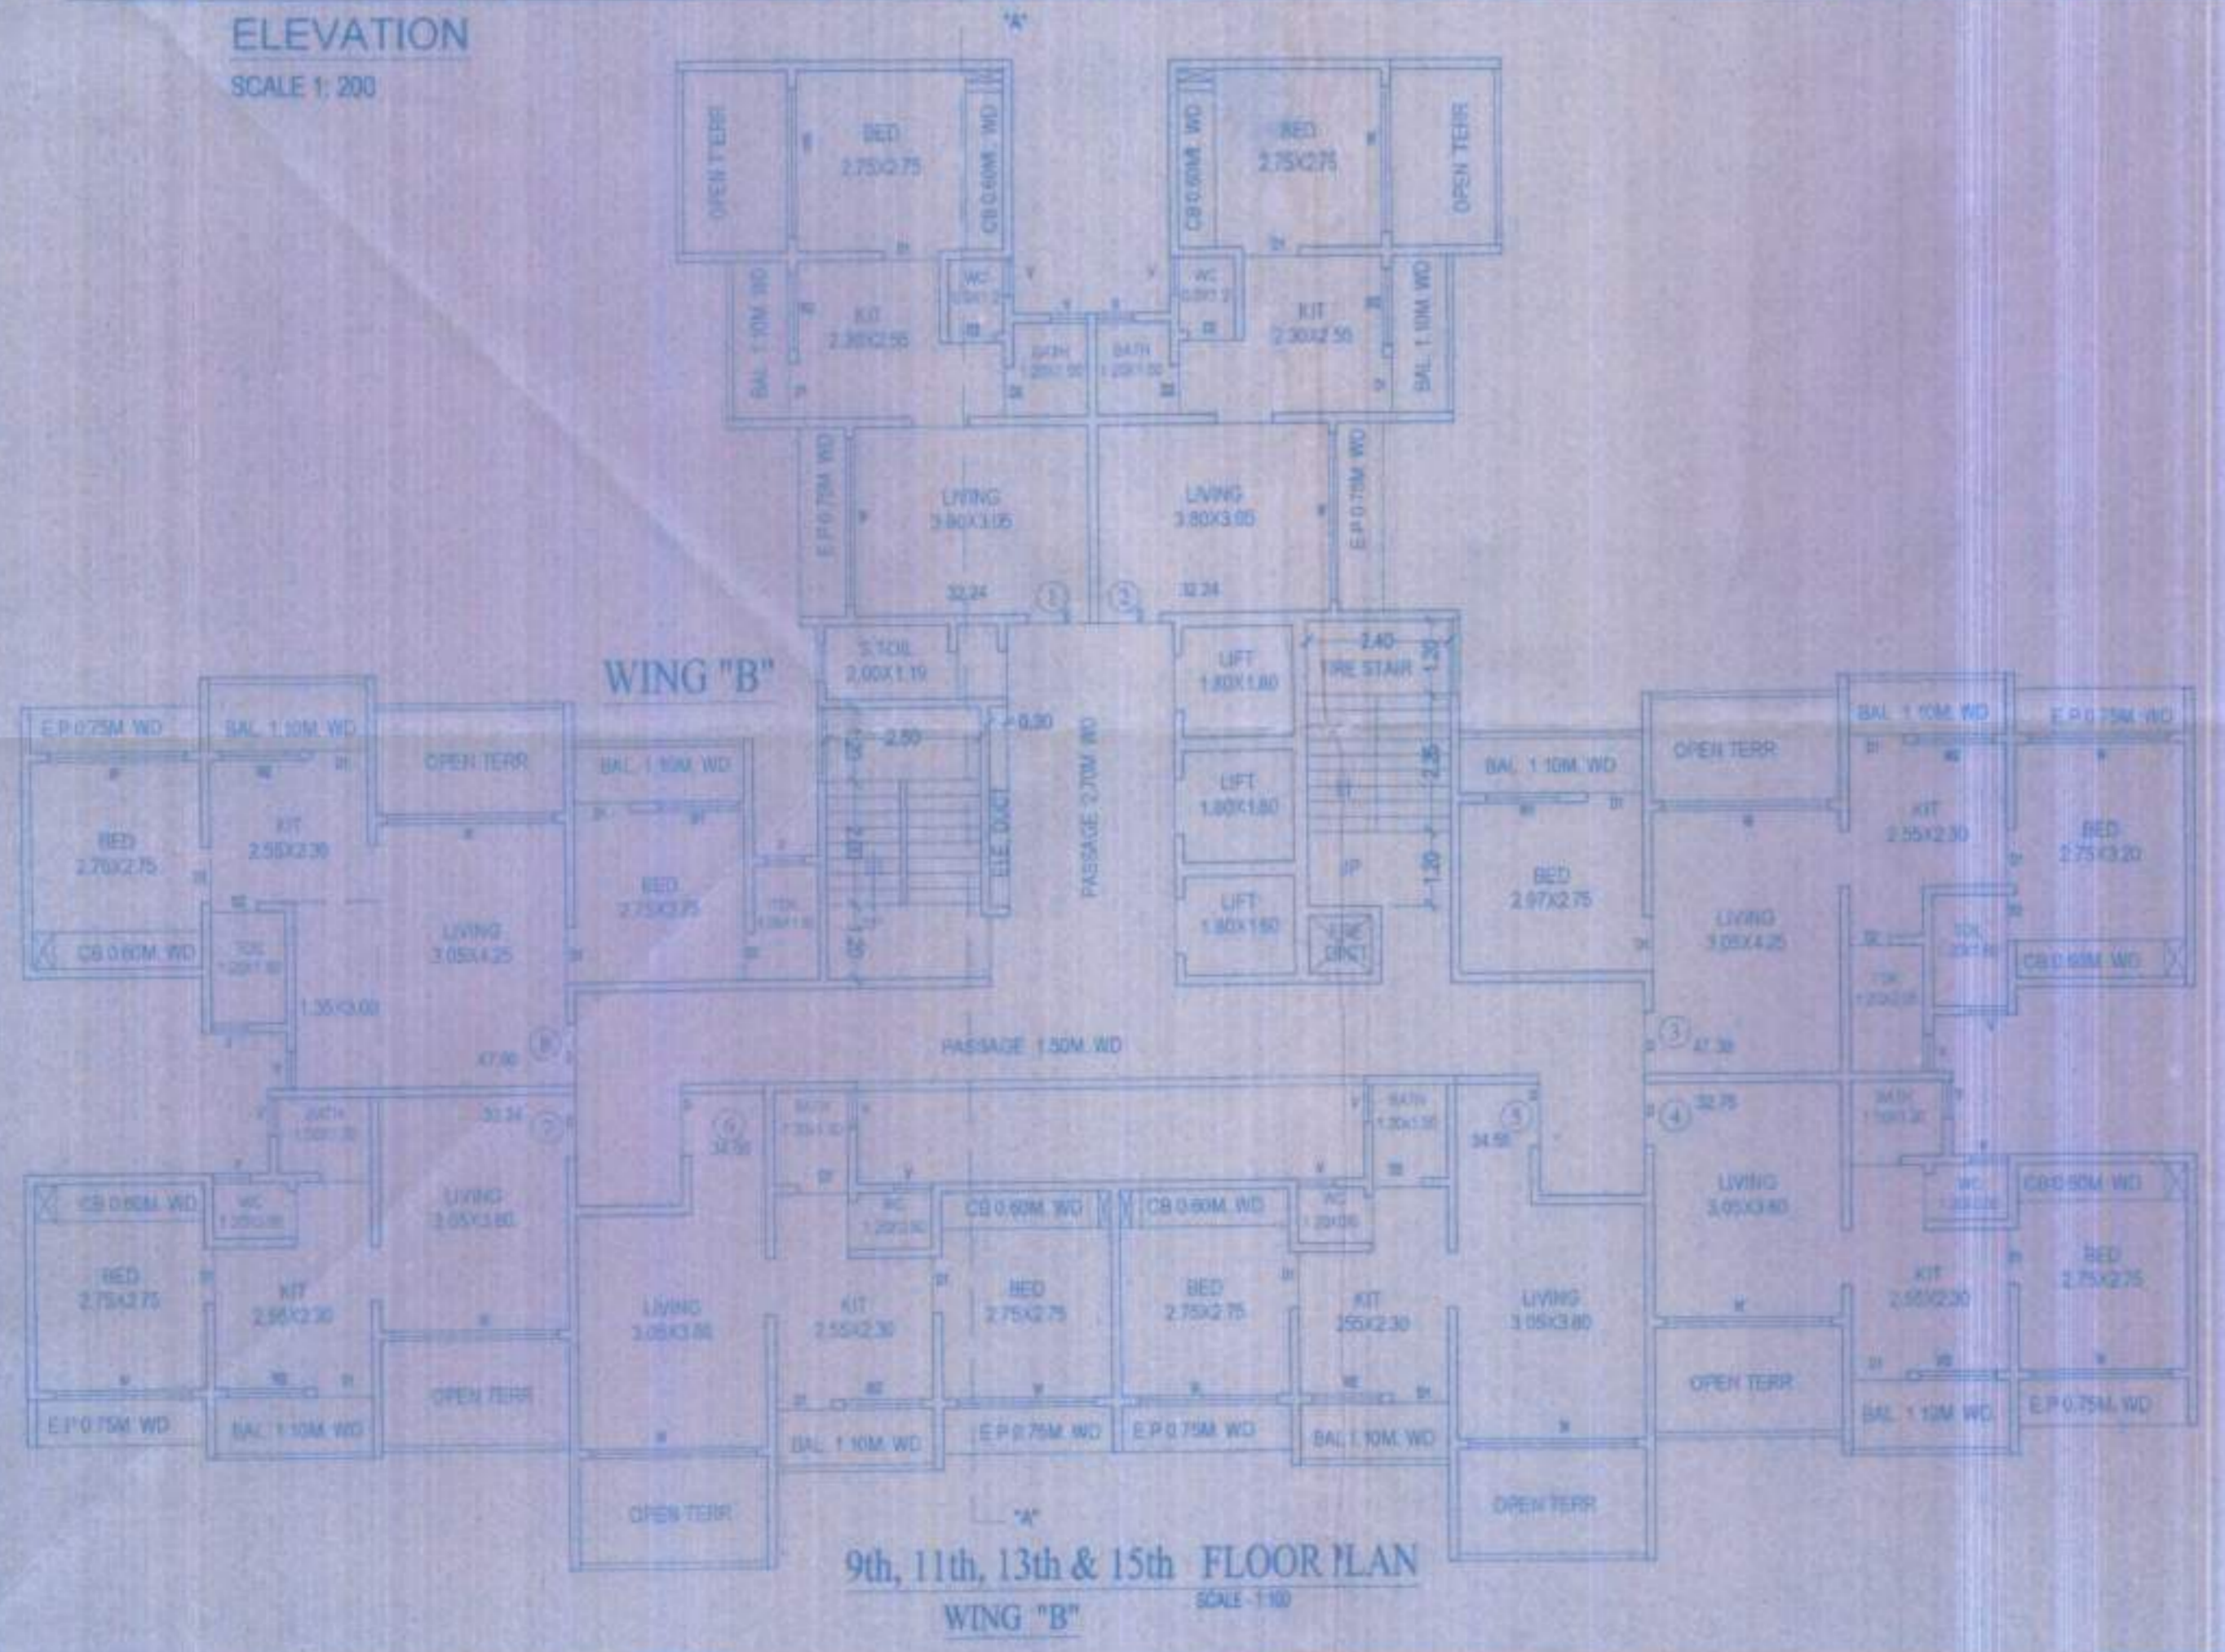

9th, 11th, 13th & 15th FLOOR PLAN
WING "B"
SCALE: 1:100

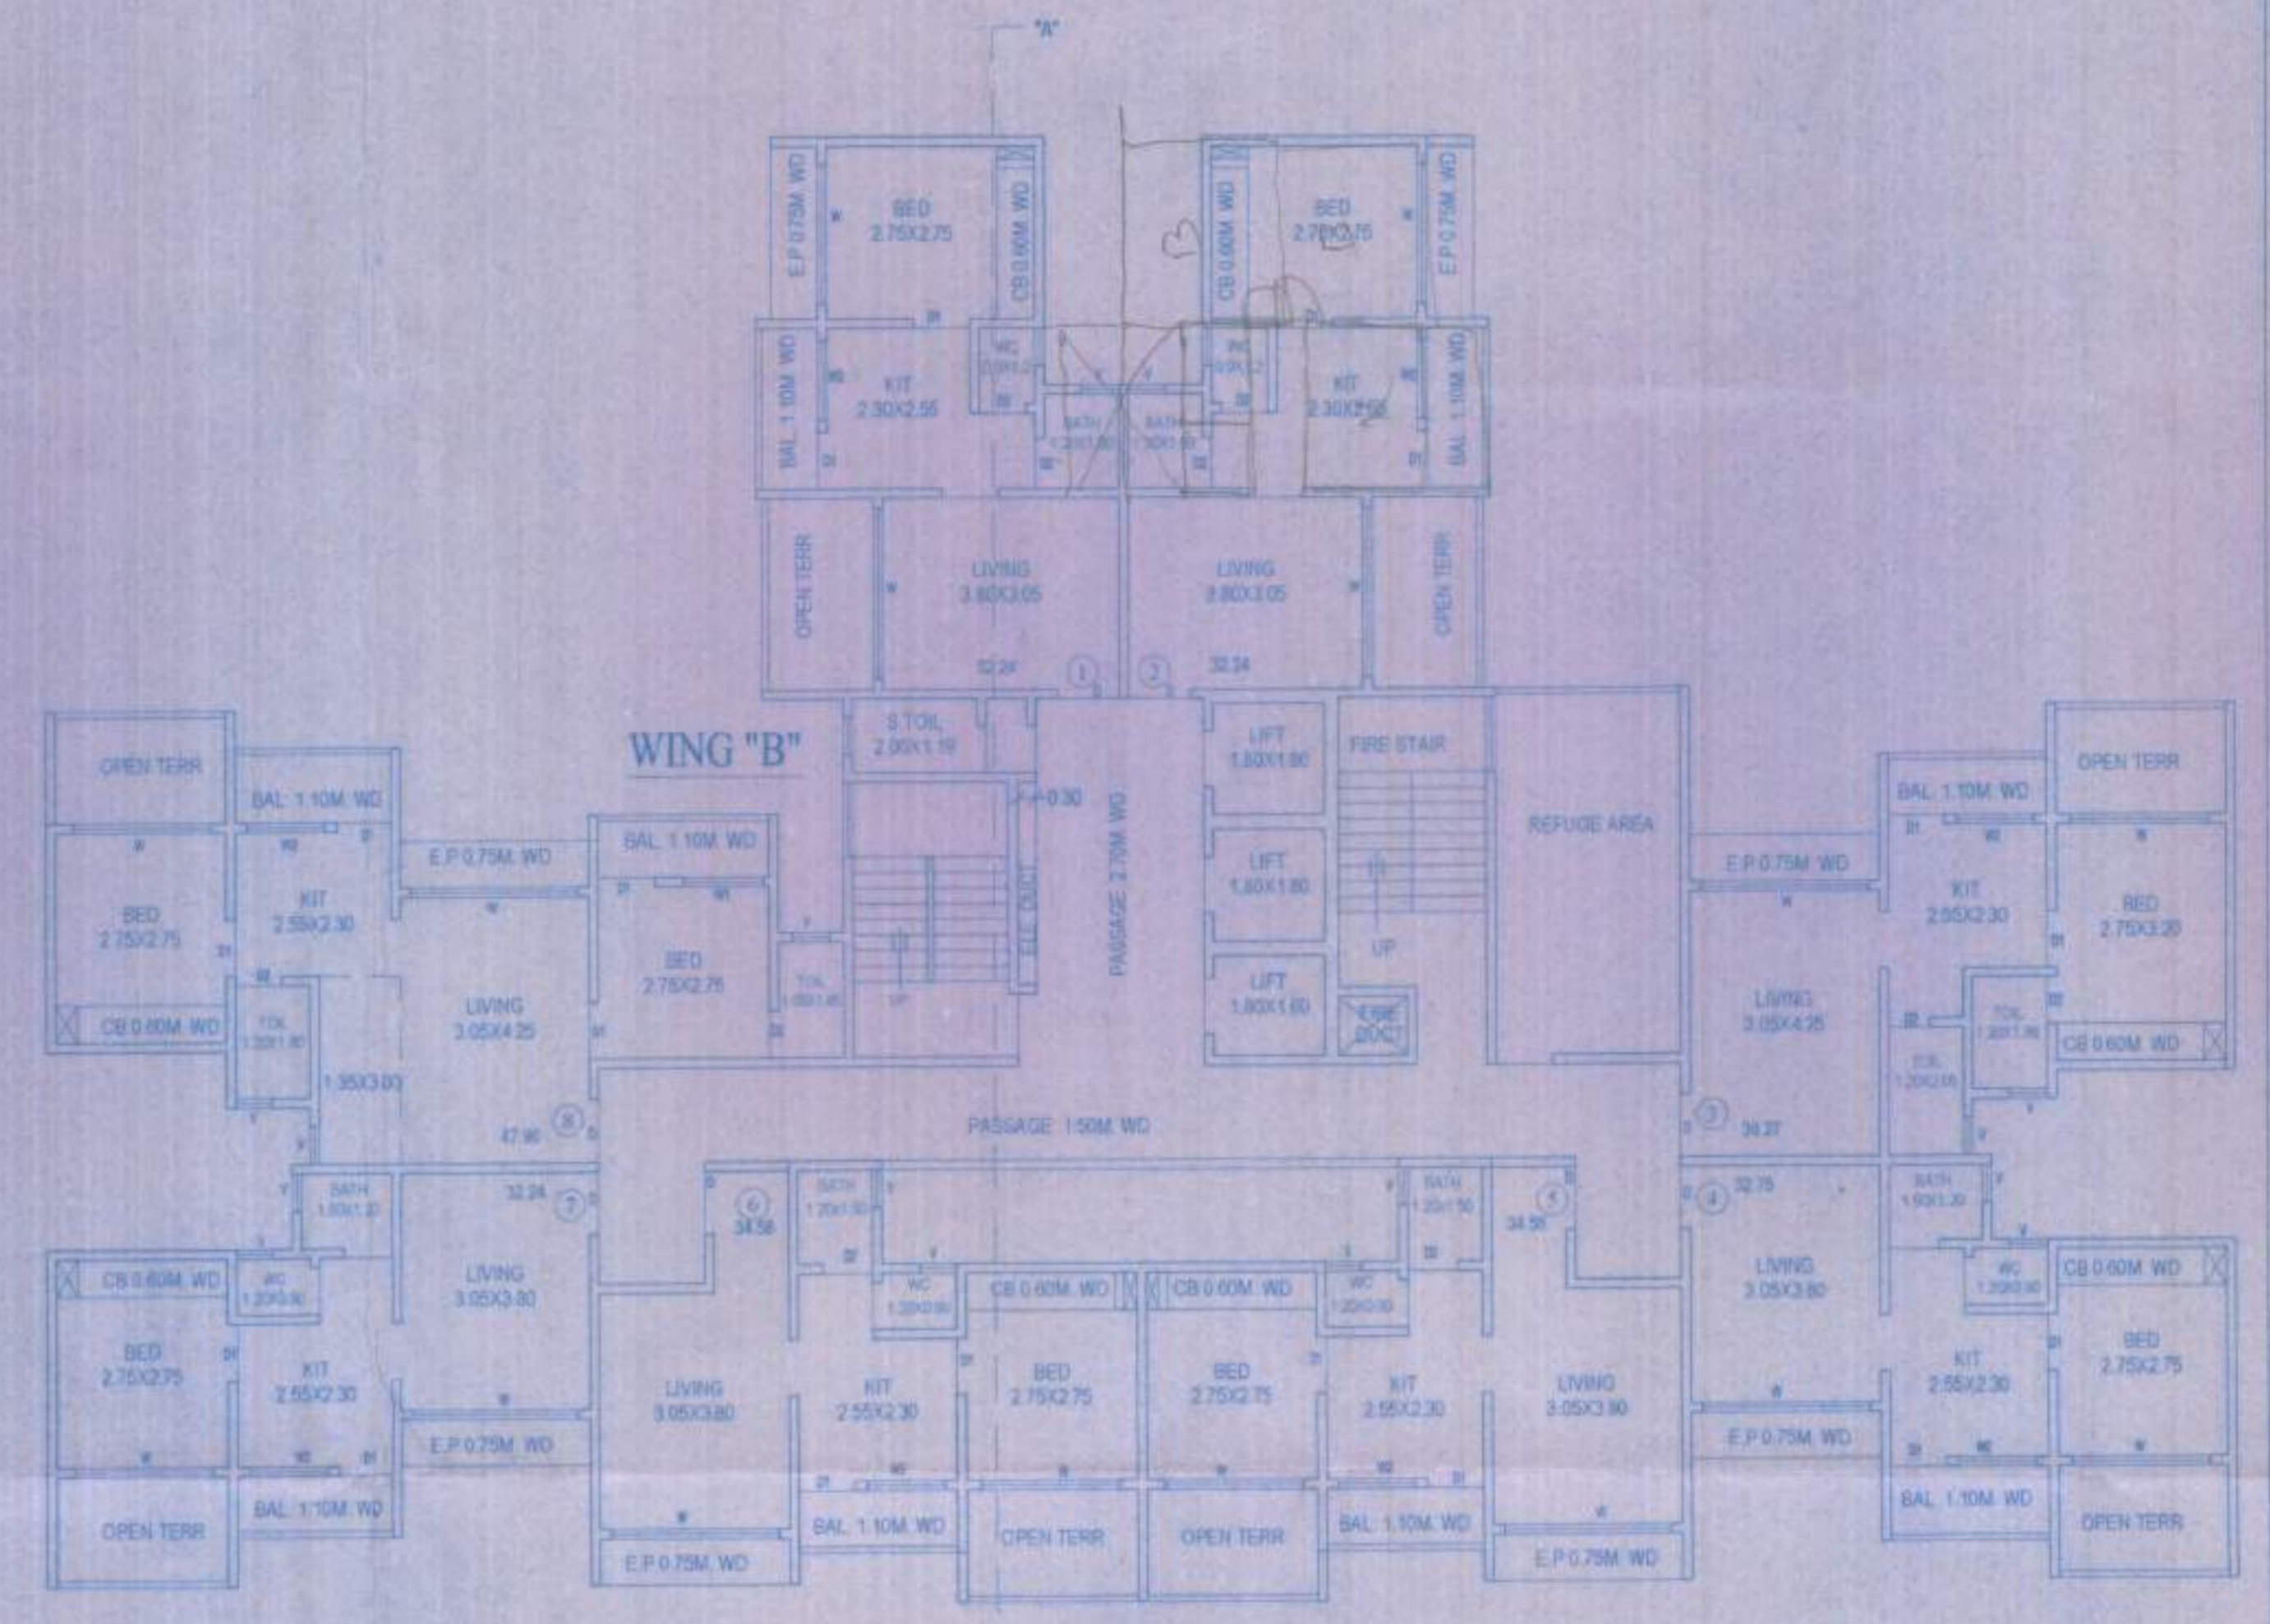

8th, 12th & 16th FLOOR PLAN
WING "B"
SCALE: 1:100

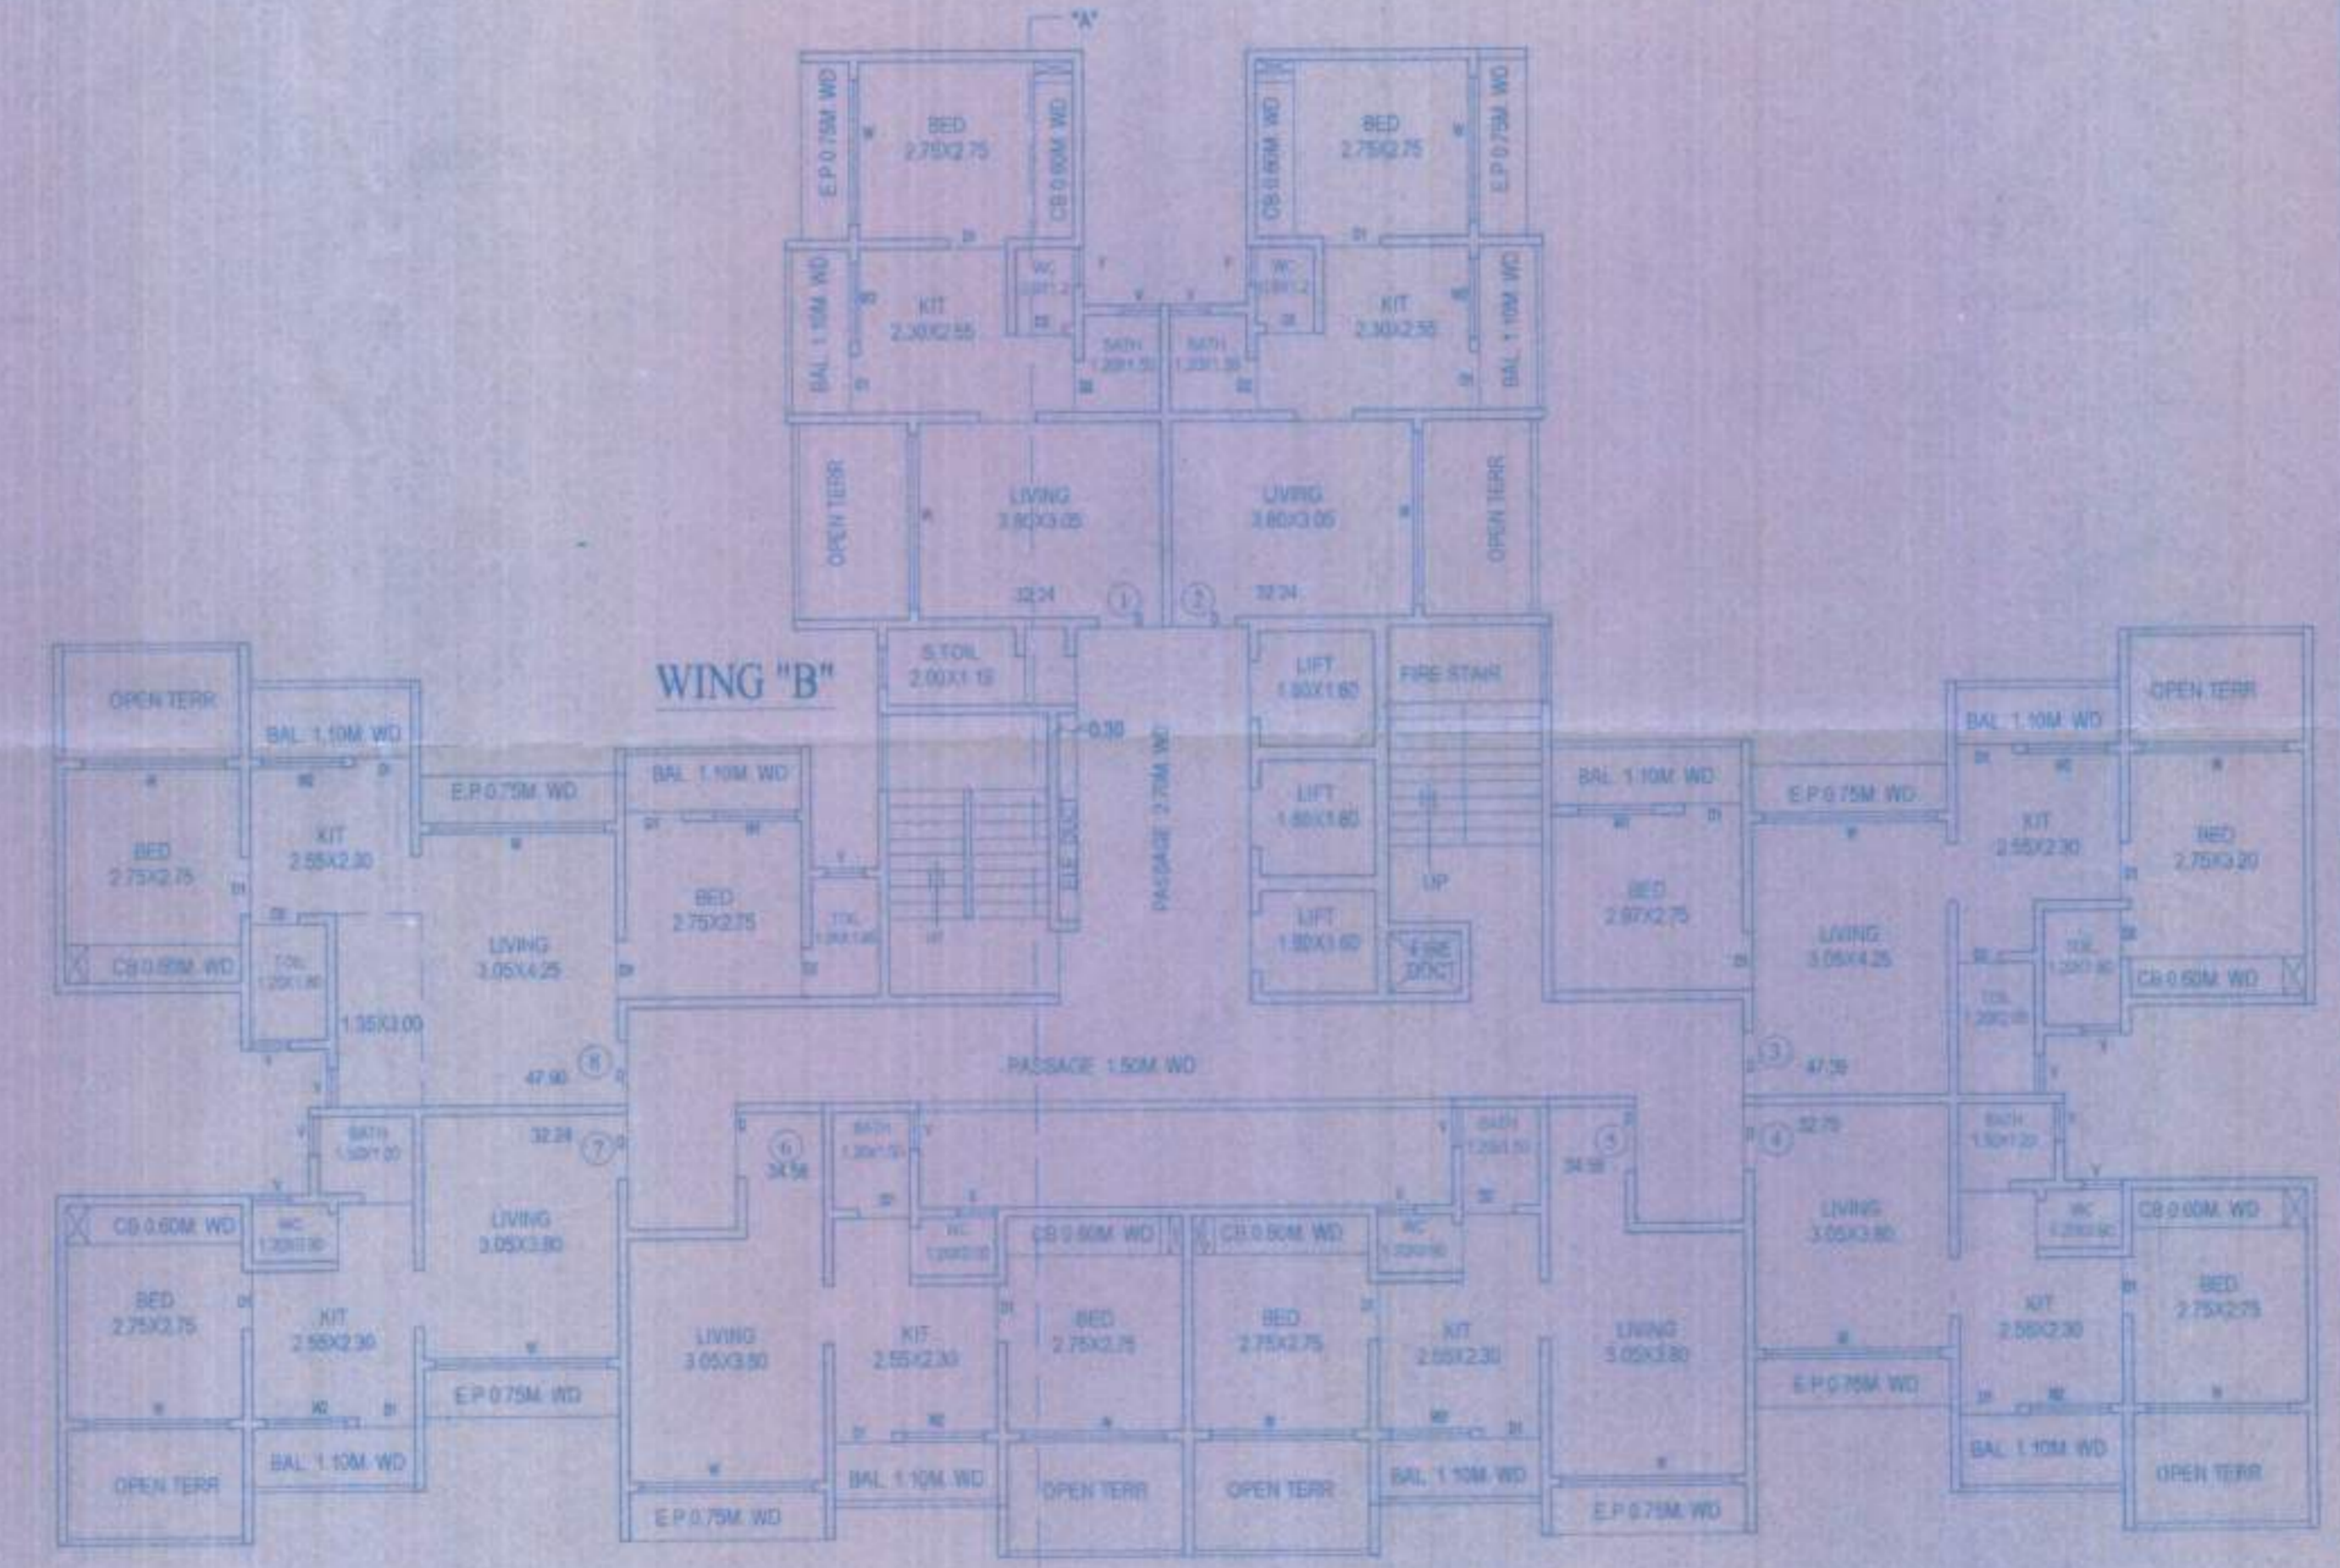

10th & 14th FLOOR PLAN
WING "B"
SCALE: 1:100

श्री. शंकर नारायण भोसले
श्री. सुधाश्री
श्री. मंगेश दुरवती दाखवत्याप्रमाणे व शोकाकाम करणे
प्रमाणपत्र क्र. कडोसा/नवि/बां/क/बां/3096-30/03/2022
दिनांक 03/02/2022



श्री. शंकर नारायण भोसले
श्री. सुधाश्री
श्री. मंगेश दुरवती दाखवत्याप्रमाणे व शोकाकाम करणे

NAME & SIGNATURE OF OWNER	
SHRI SHANKAR NARAYAN BHOSLE	
DESCRIPTION OF PROPOSAL & PROPERTY	
PROP. BLDG ON LAND BEARING S.No. 255(PT) OLD 304 (PT), MOJUE NAVASAR, THAKURLI & 276(OLD) NEW 53 (2/1/2) P.W. 6, 6, (1) P.W. 6/2 AT MOJUE NAVASAR, TAL. KALYAN, DIST. THANE	
NAME & SIGNATURE OF ARCHITECT	
P.S.GOKHALE ARCHITECTS & INTERIOR DESIGNER	
P.S.GOKHALE	
G.D. ARCHITECTS & INTERIOR DESIGNER	
3/ KRISHNA RAGHA SOC. TILAK RD. DOMBIVLI (E)	
PHONE No. 022-2447888	
JOB NO.	201482
DRG NO.	PH-3
SCALE	AS SHOWN
DRAWN BY	KARTIK
CHECKED BY	P.S.G.
DATE	31/05/2022