
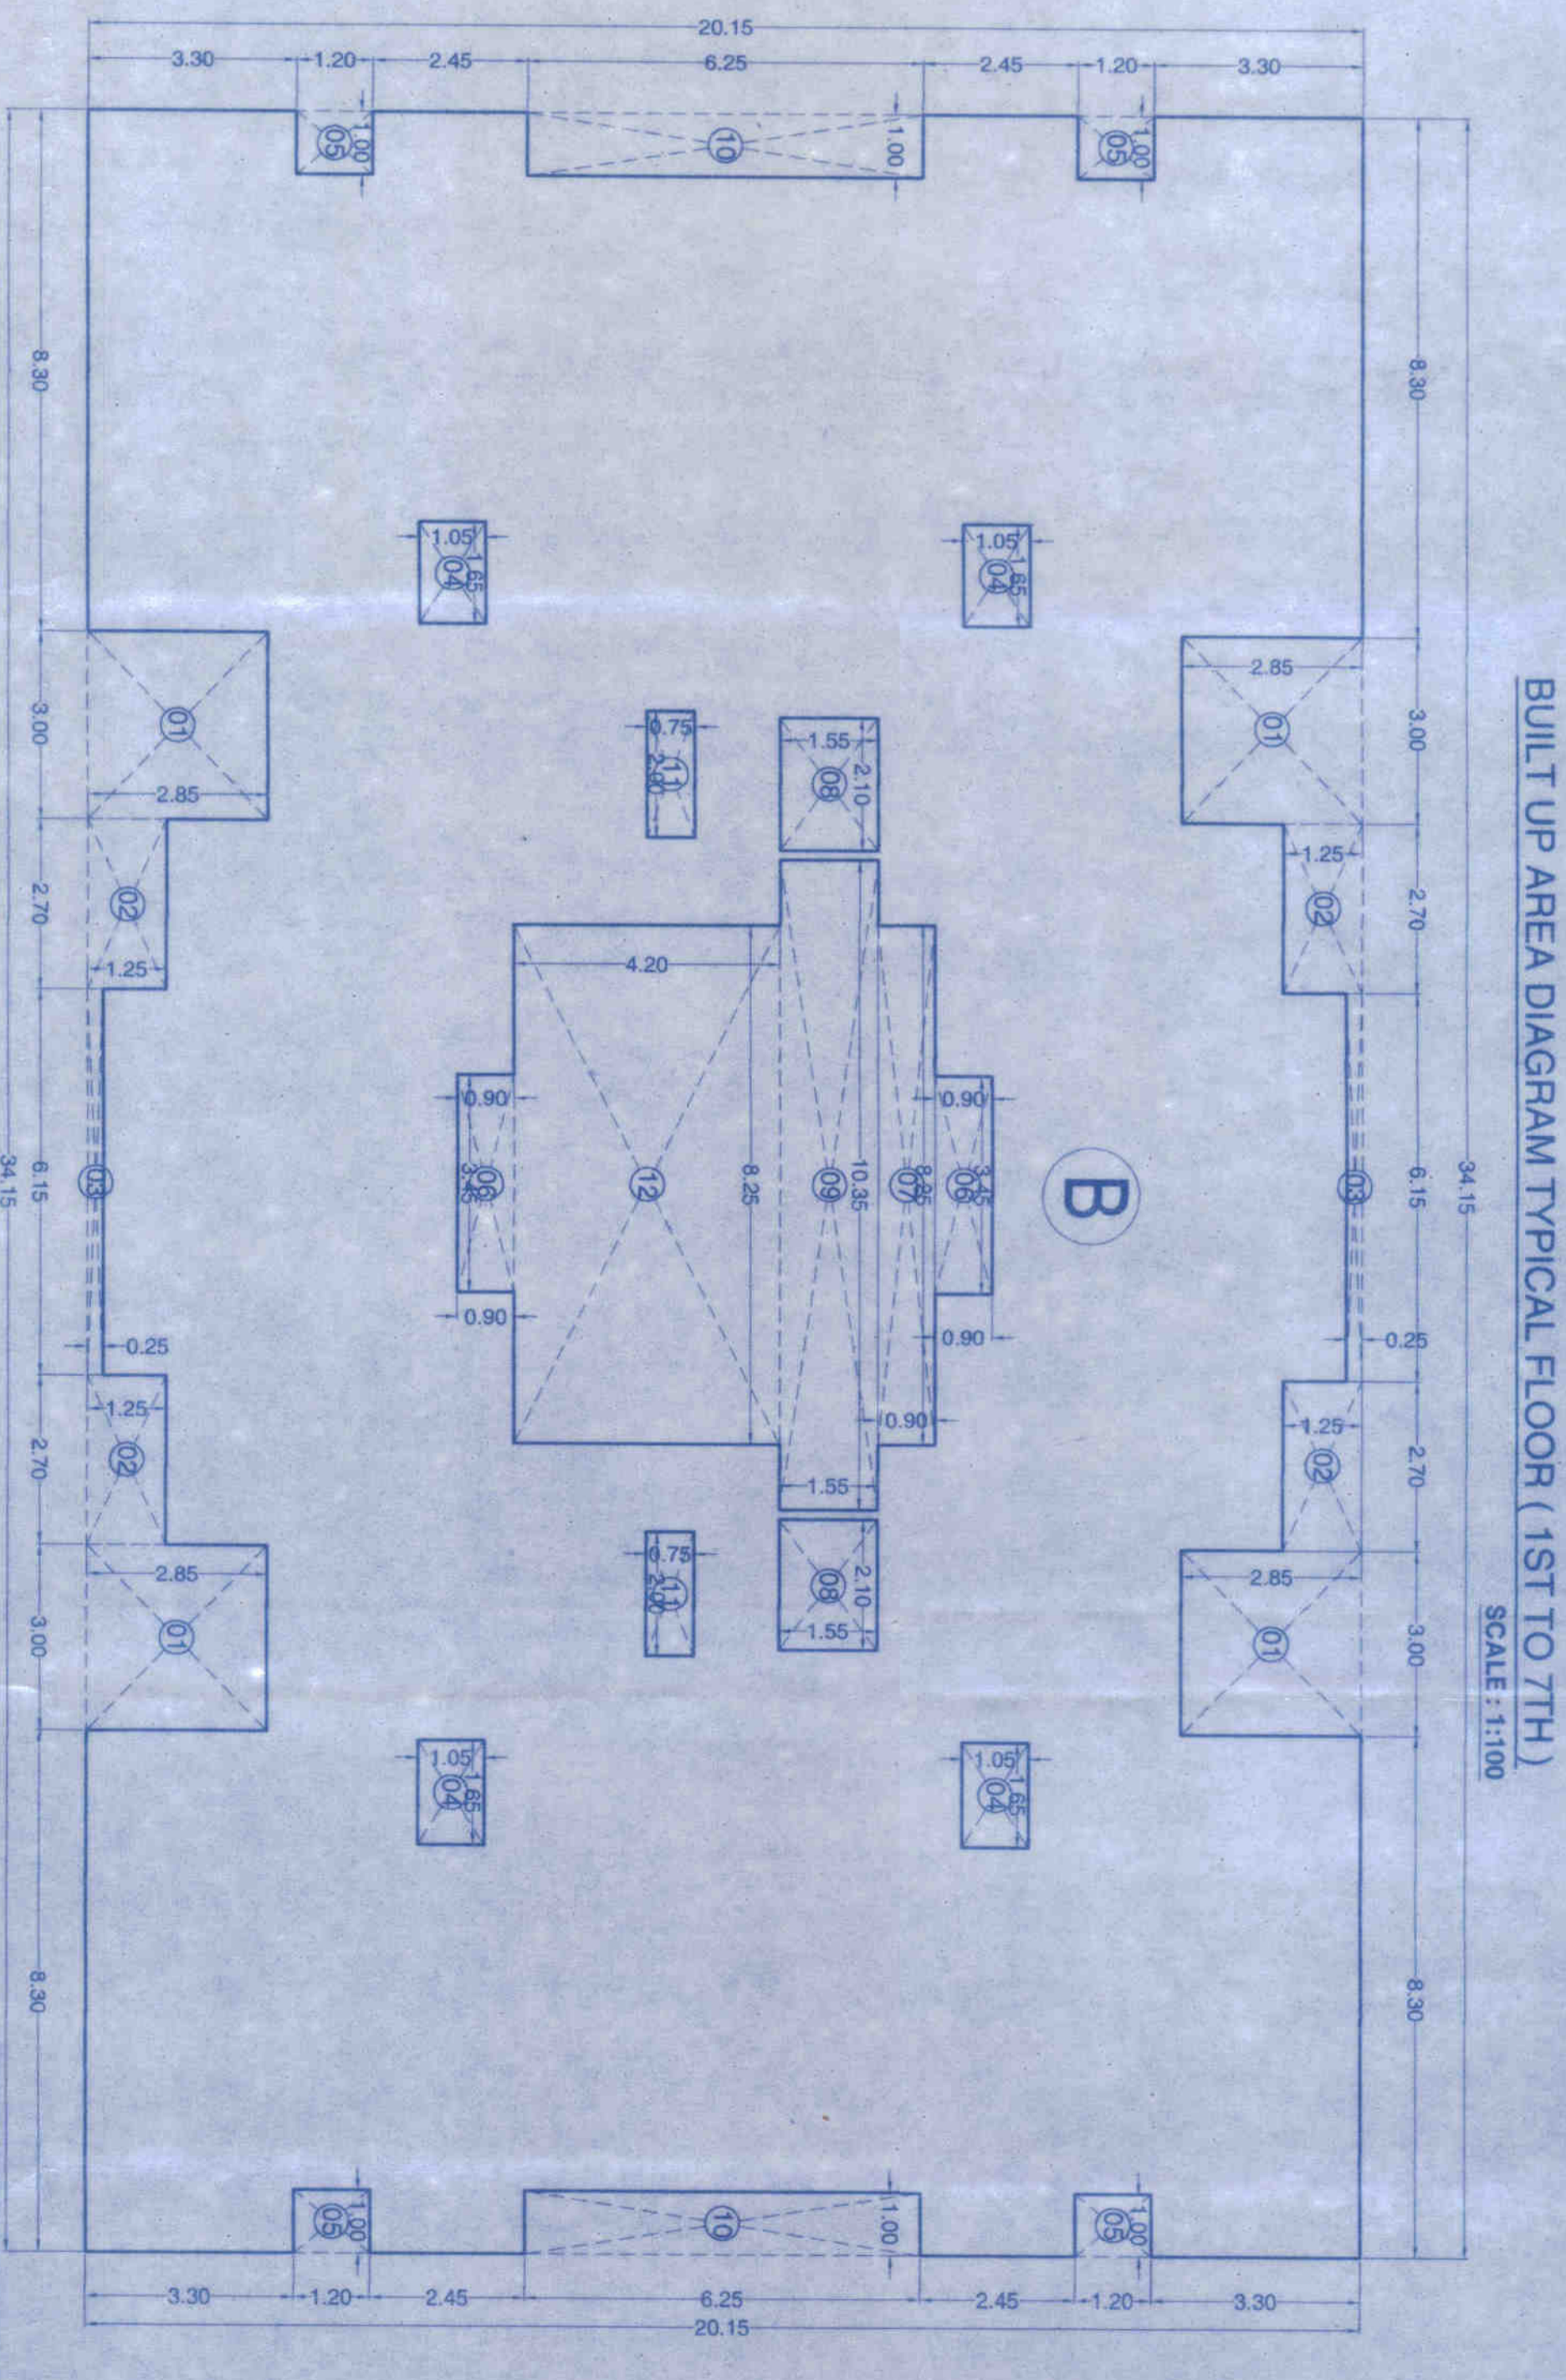


BUILT UP AREA DIAGRAM TYPICAL FLOOR (1ST TO 7TH)
SCALE: 1:100



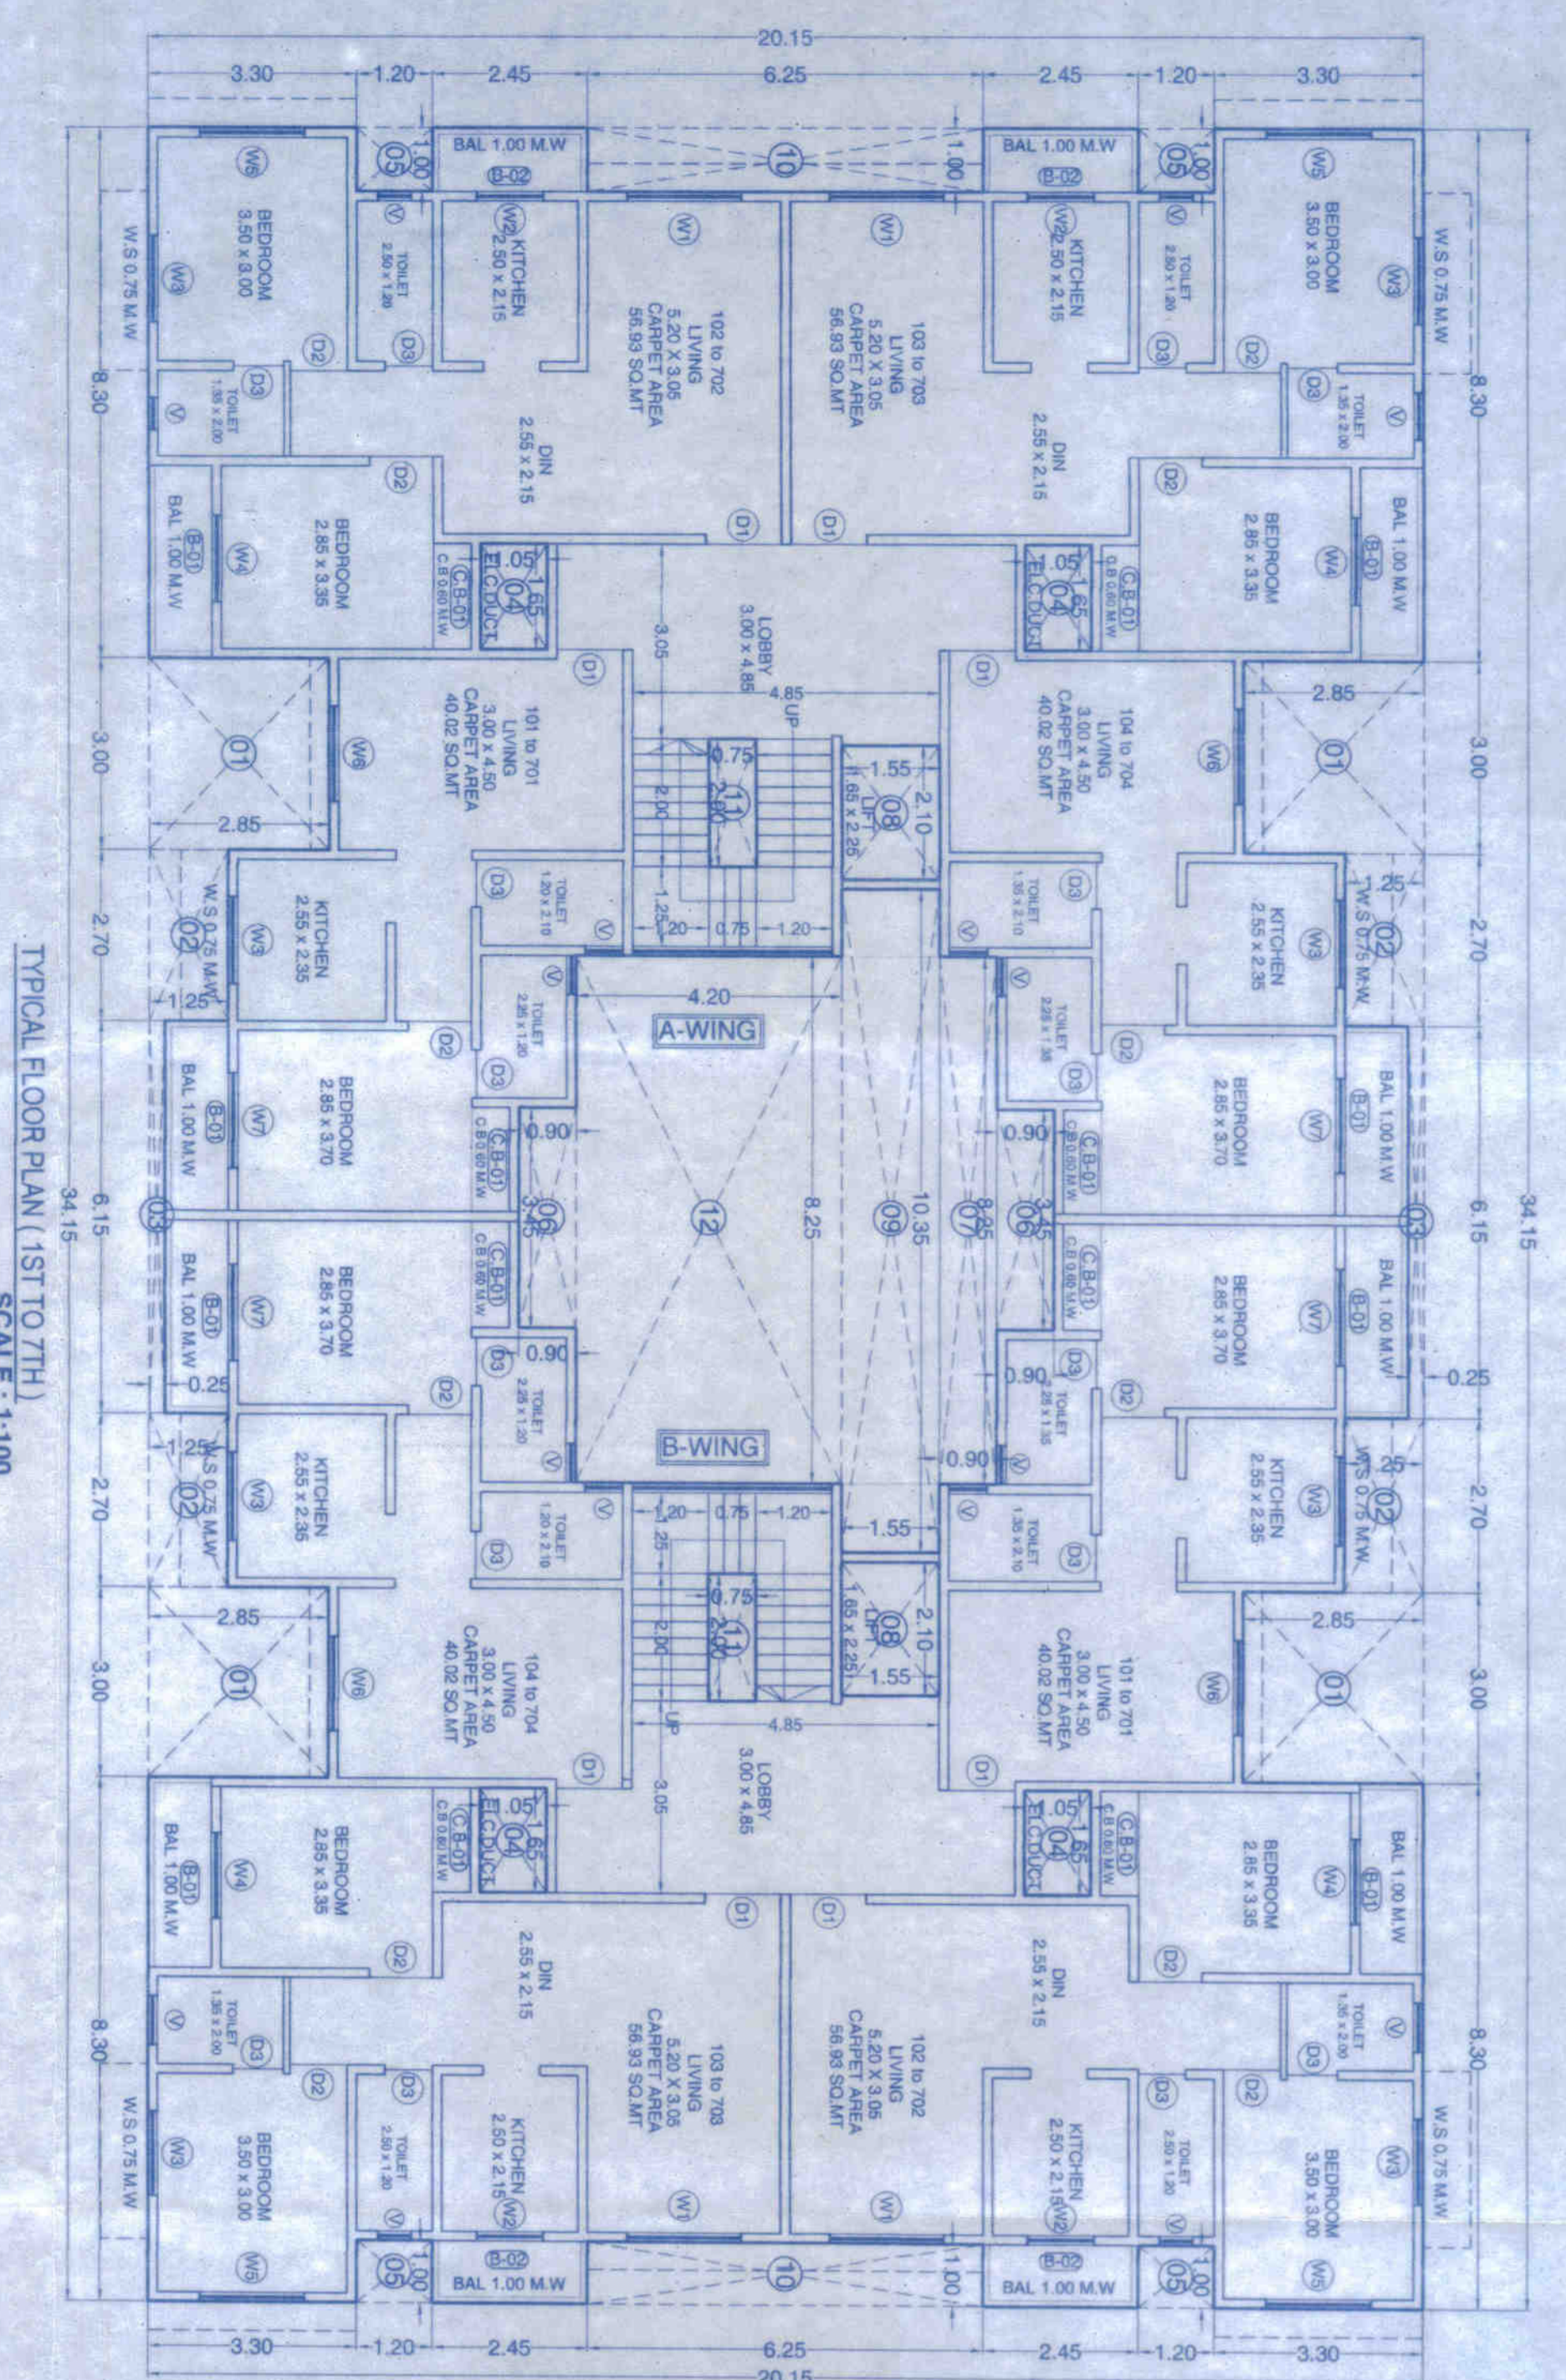


BUILDING NO. - 02/03
REMARKS OF ADTP, THANE
SHEET NO. : 03
03/03

આ માટેના નામ પર શ્રી રાજકોમળ એન્જીનીયરિંગ પ્રા. લિ. દ્વારા સંબંધિત સર્વે અને આધારિત નકશાઓના આધારે આ નકશા તૈયાર કરવામાં આવેલું છે. આ નકશામાં કોઈપણ અસત્યતા અથવા ભૂલોનો અર્થ આ માટેના સર્વે અને આધારિત નકશાઓના તૈયાર કરનારને સંબંધિત નથી. આ નકશાનો ઉપયોગ માત્ર આ માટેના સર્વે અને આધારિત નકશાઓના આધારે જ કરવામાં આવવો જોઈશે.

રાજકોમળ એન્જીનીયરિંગ પ્રા. લિ.
સર્વે અને આધારિત નકશાઓના તૈયાર કરનાર
અને આ માટેના સર્વે અને આધારિત નકશાઓના આધારે જ કરવામાં આવવો જોઈશે.

TYPICAL FLOOR PLAN (1ST TO 7TH)
SCALE: 1:100

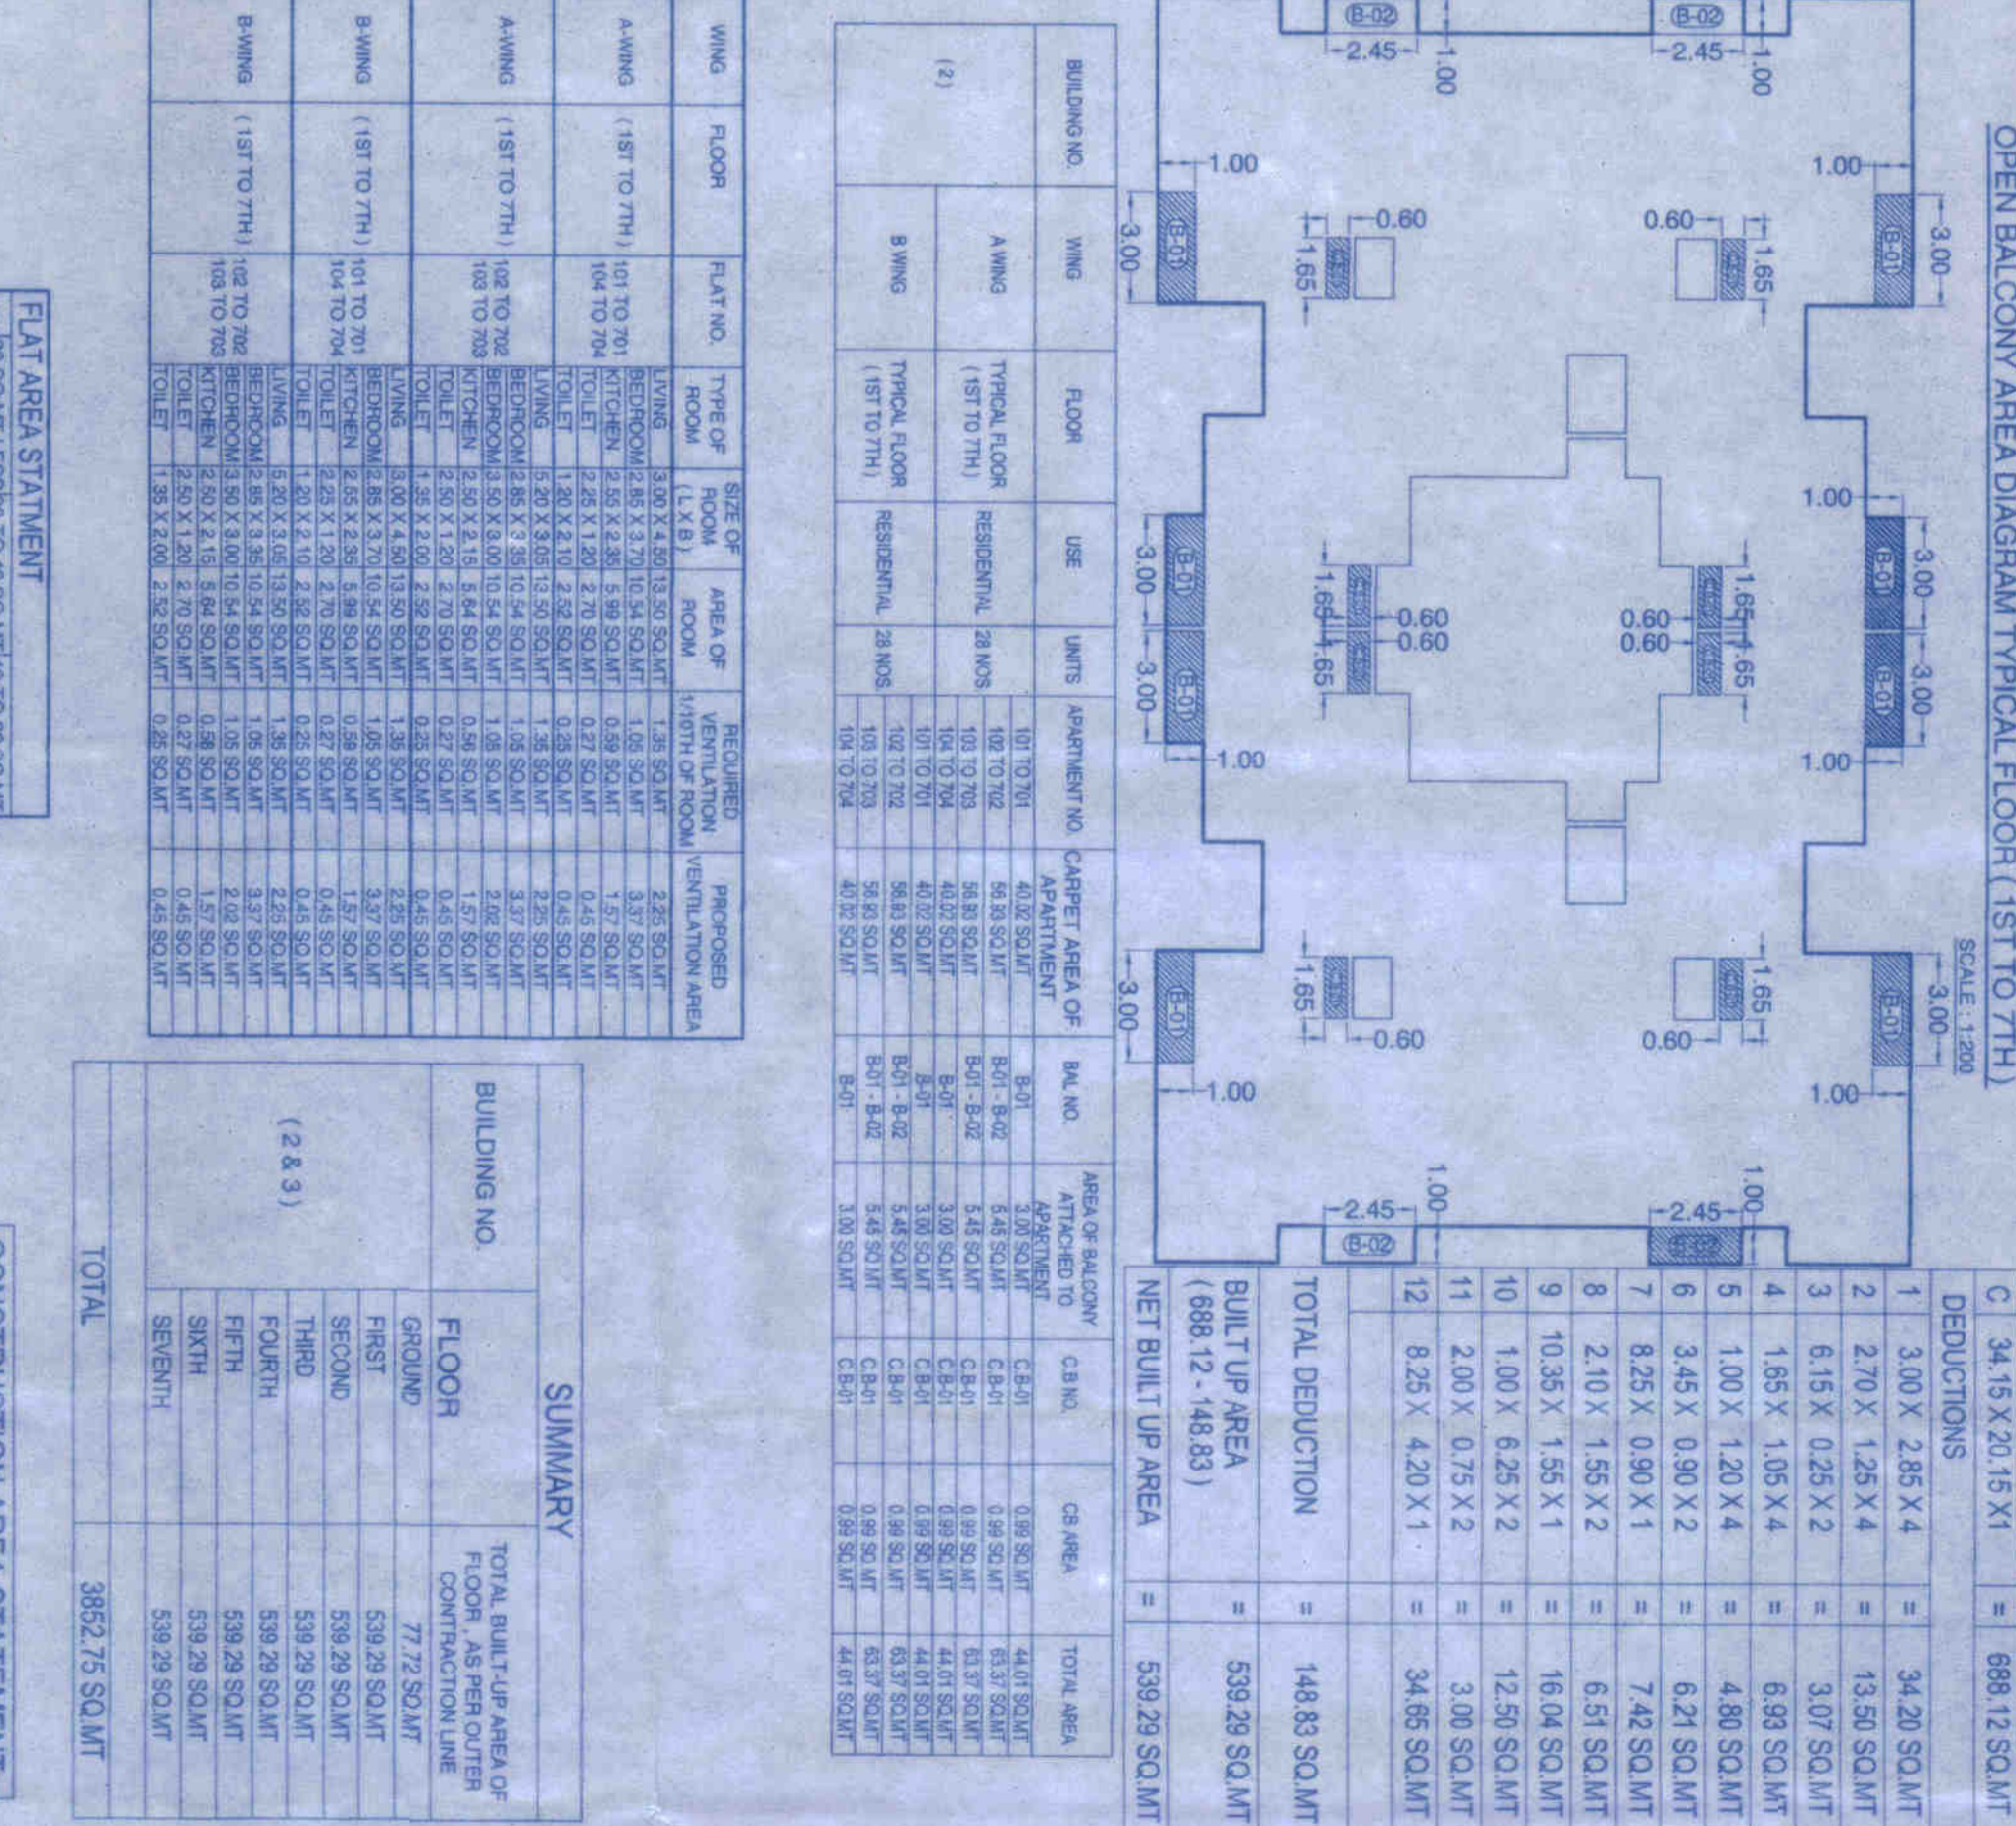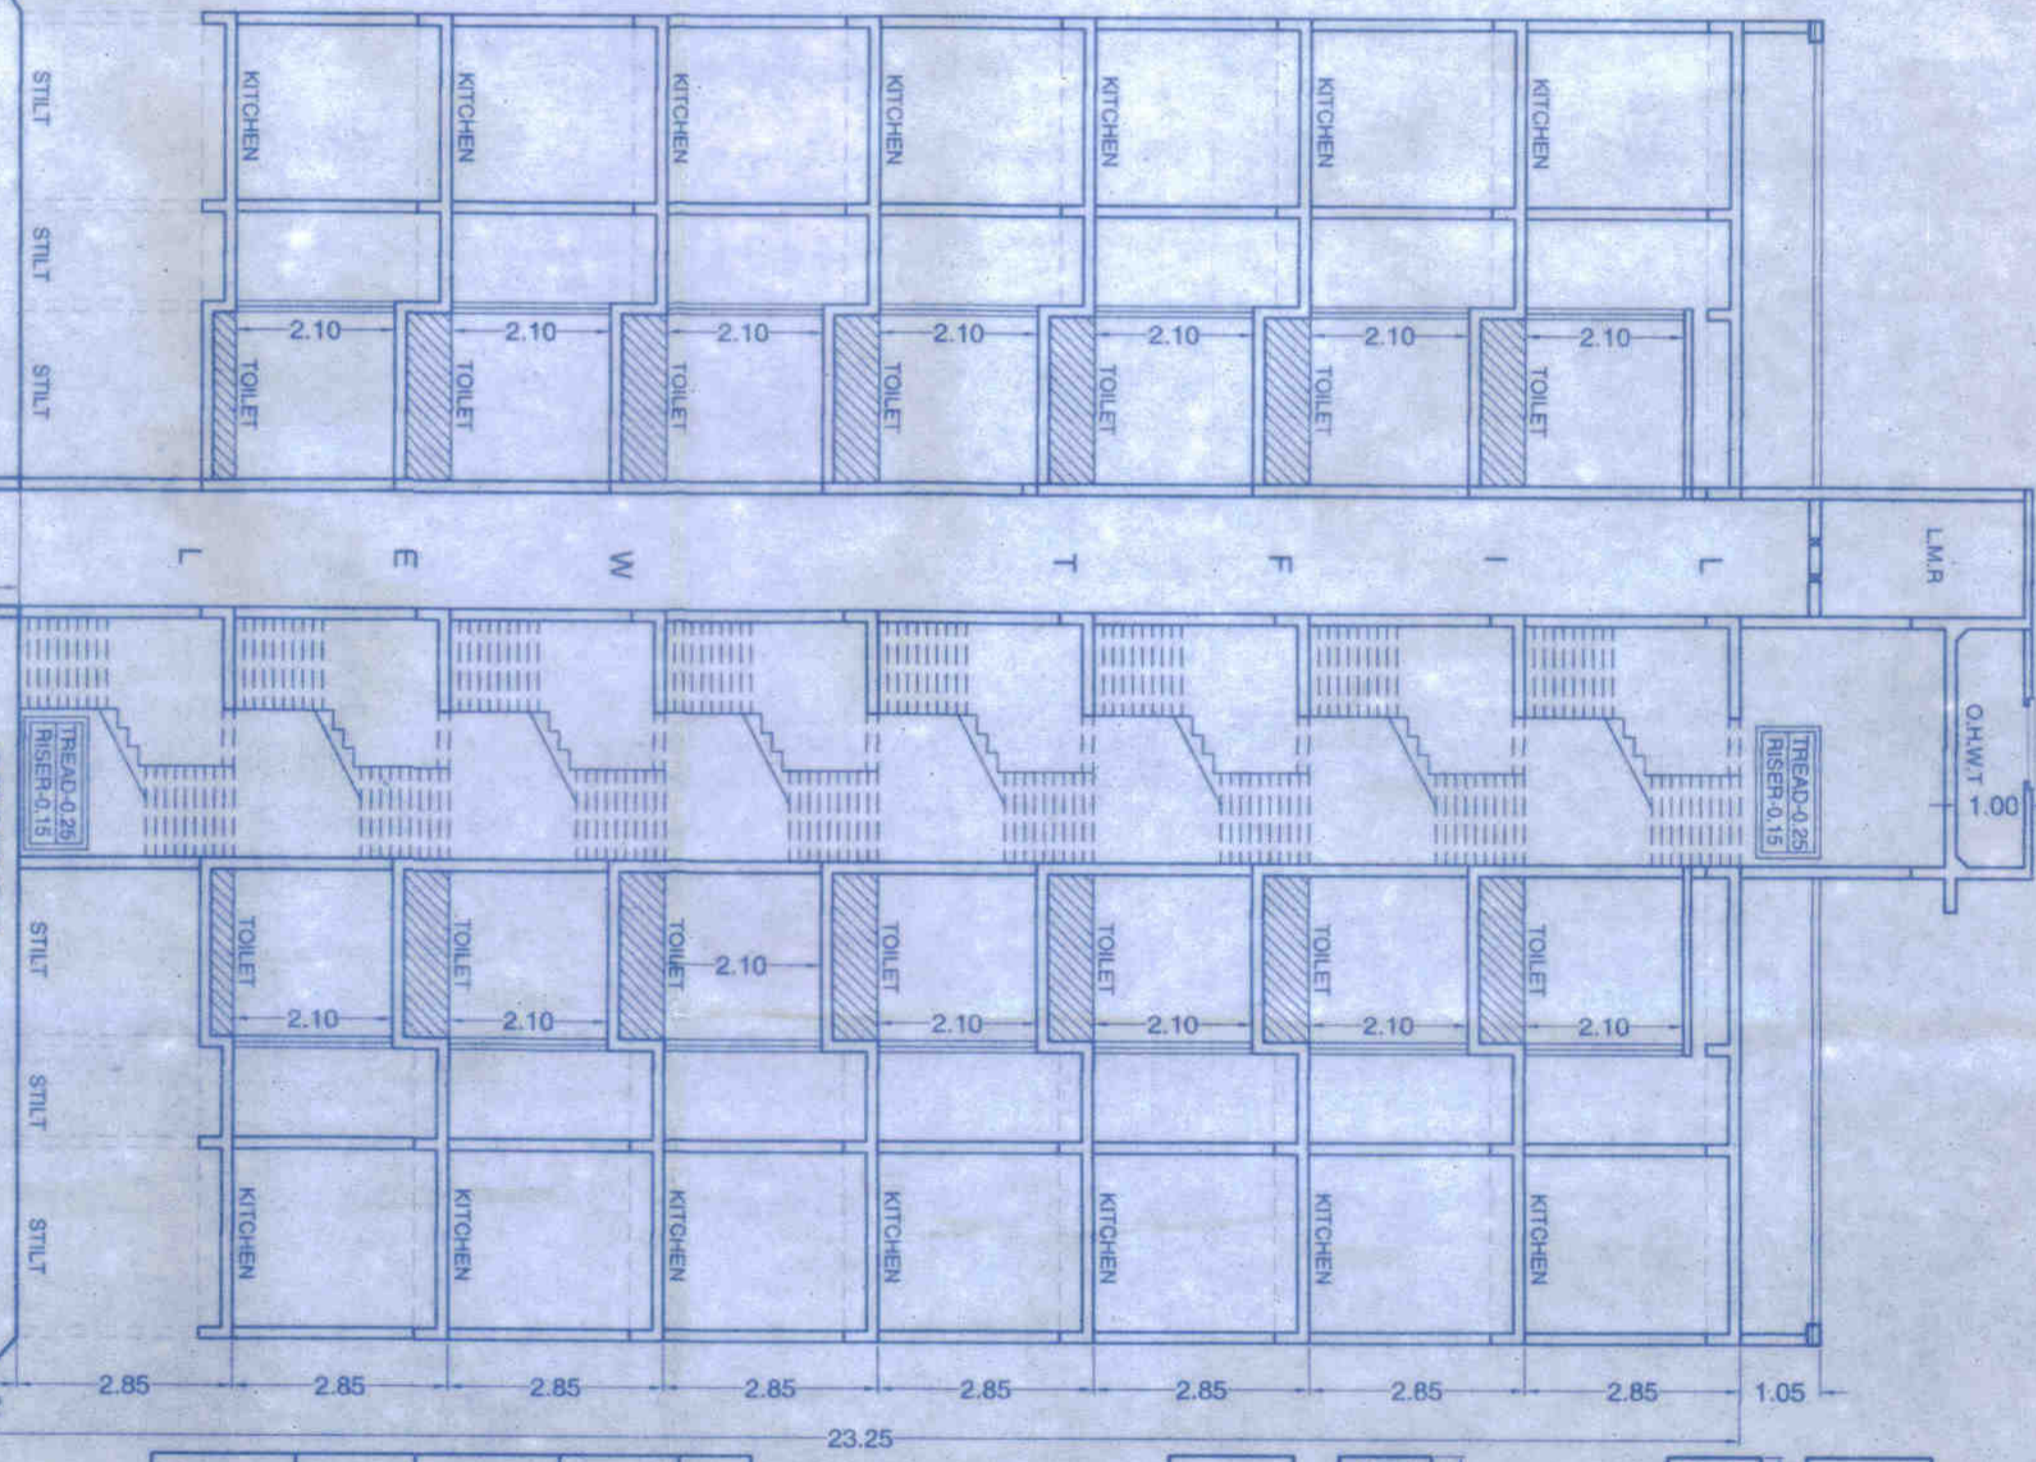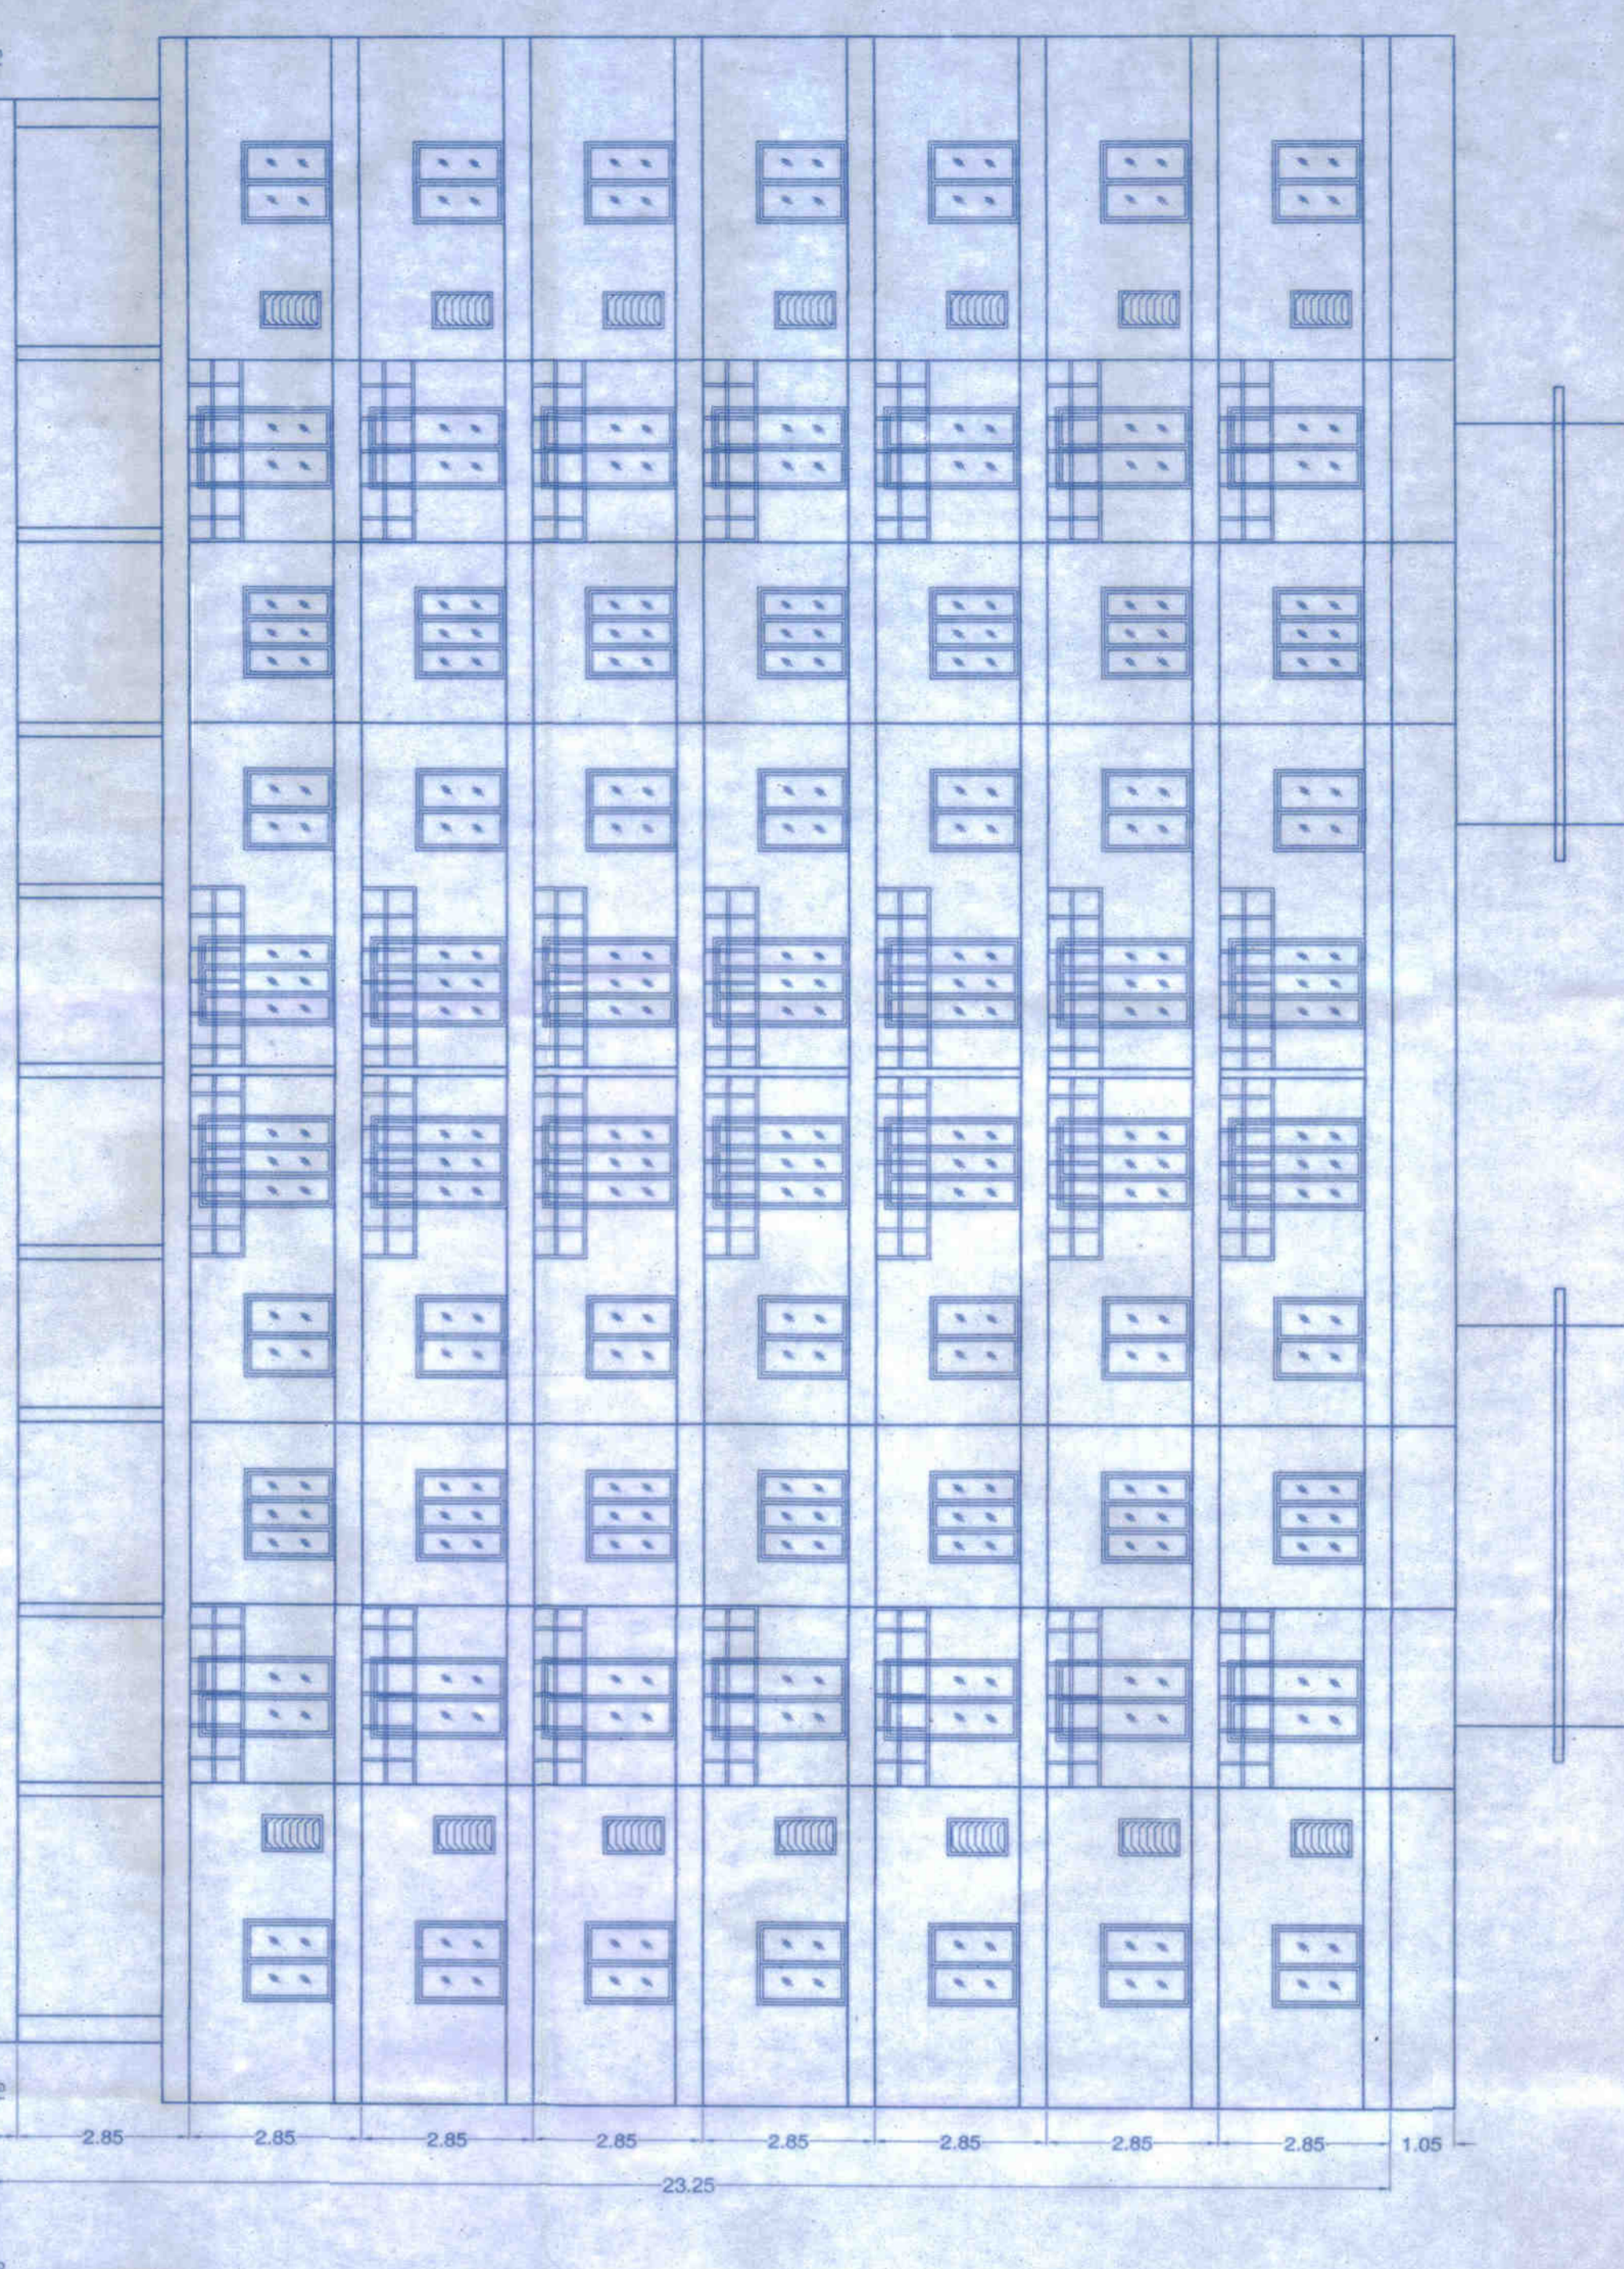

OPEN BALCONY AREA DIAGRAM TYPICAL FLOOR (1ST TO 7TH)
SCALE: 1:100

NO.	DESCRIPTION	AREA (SQ.M)	REMARKS
1	3.00 X 2.85 X 4	34.20 SQ.M	
2	2.70 X 2.85 X 4	30.78 SQ.M	
3	3.15 X 2.85 X 2	17.96 SQ.M	
4	1.85 X 1.05 X 4	7.77 SQ.M	
5	1.00 X 1.20 X 4	4.80 SQ.M	
6	3.45 X 0.90 X 2	6.21 SQ.M	
7	2.10 X 1.55 X 2	6.57 SQ.M	
8	2.10 X 1.55 X 2	6.57 SQ.M	
9	10.35 X 1.55 X 1	16.04 SQ.M	
10	1.00 X 6.25 X 2	12.50 SQ.M	
11	2.00 X 0.75 X 2	3.00 SQ.M	
12	8.25 X 4.20 X 1	34.65 SQ.M	
TOTAL DEDUCTION		148.83 SQ.M	
BUILT UP AREA (888.12 - 148.83)		539.29 SQ.M	
NET BUILT UP AREA		539.29 SQ.M	

FRONT ELEVATION
SCALE: 1:100



SECTION A-A
SCALE: 1:100

BUILT UP AREA DIAGRAM TYPICAL FLOOR
SCALE: 1:100

FLAT AREA STATEMENT
SCALE: 1:100

CONSTRUCTION AREA STATEMENT

WINDOW SCHEDULE

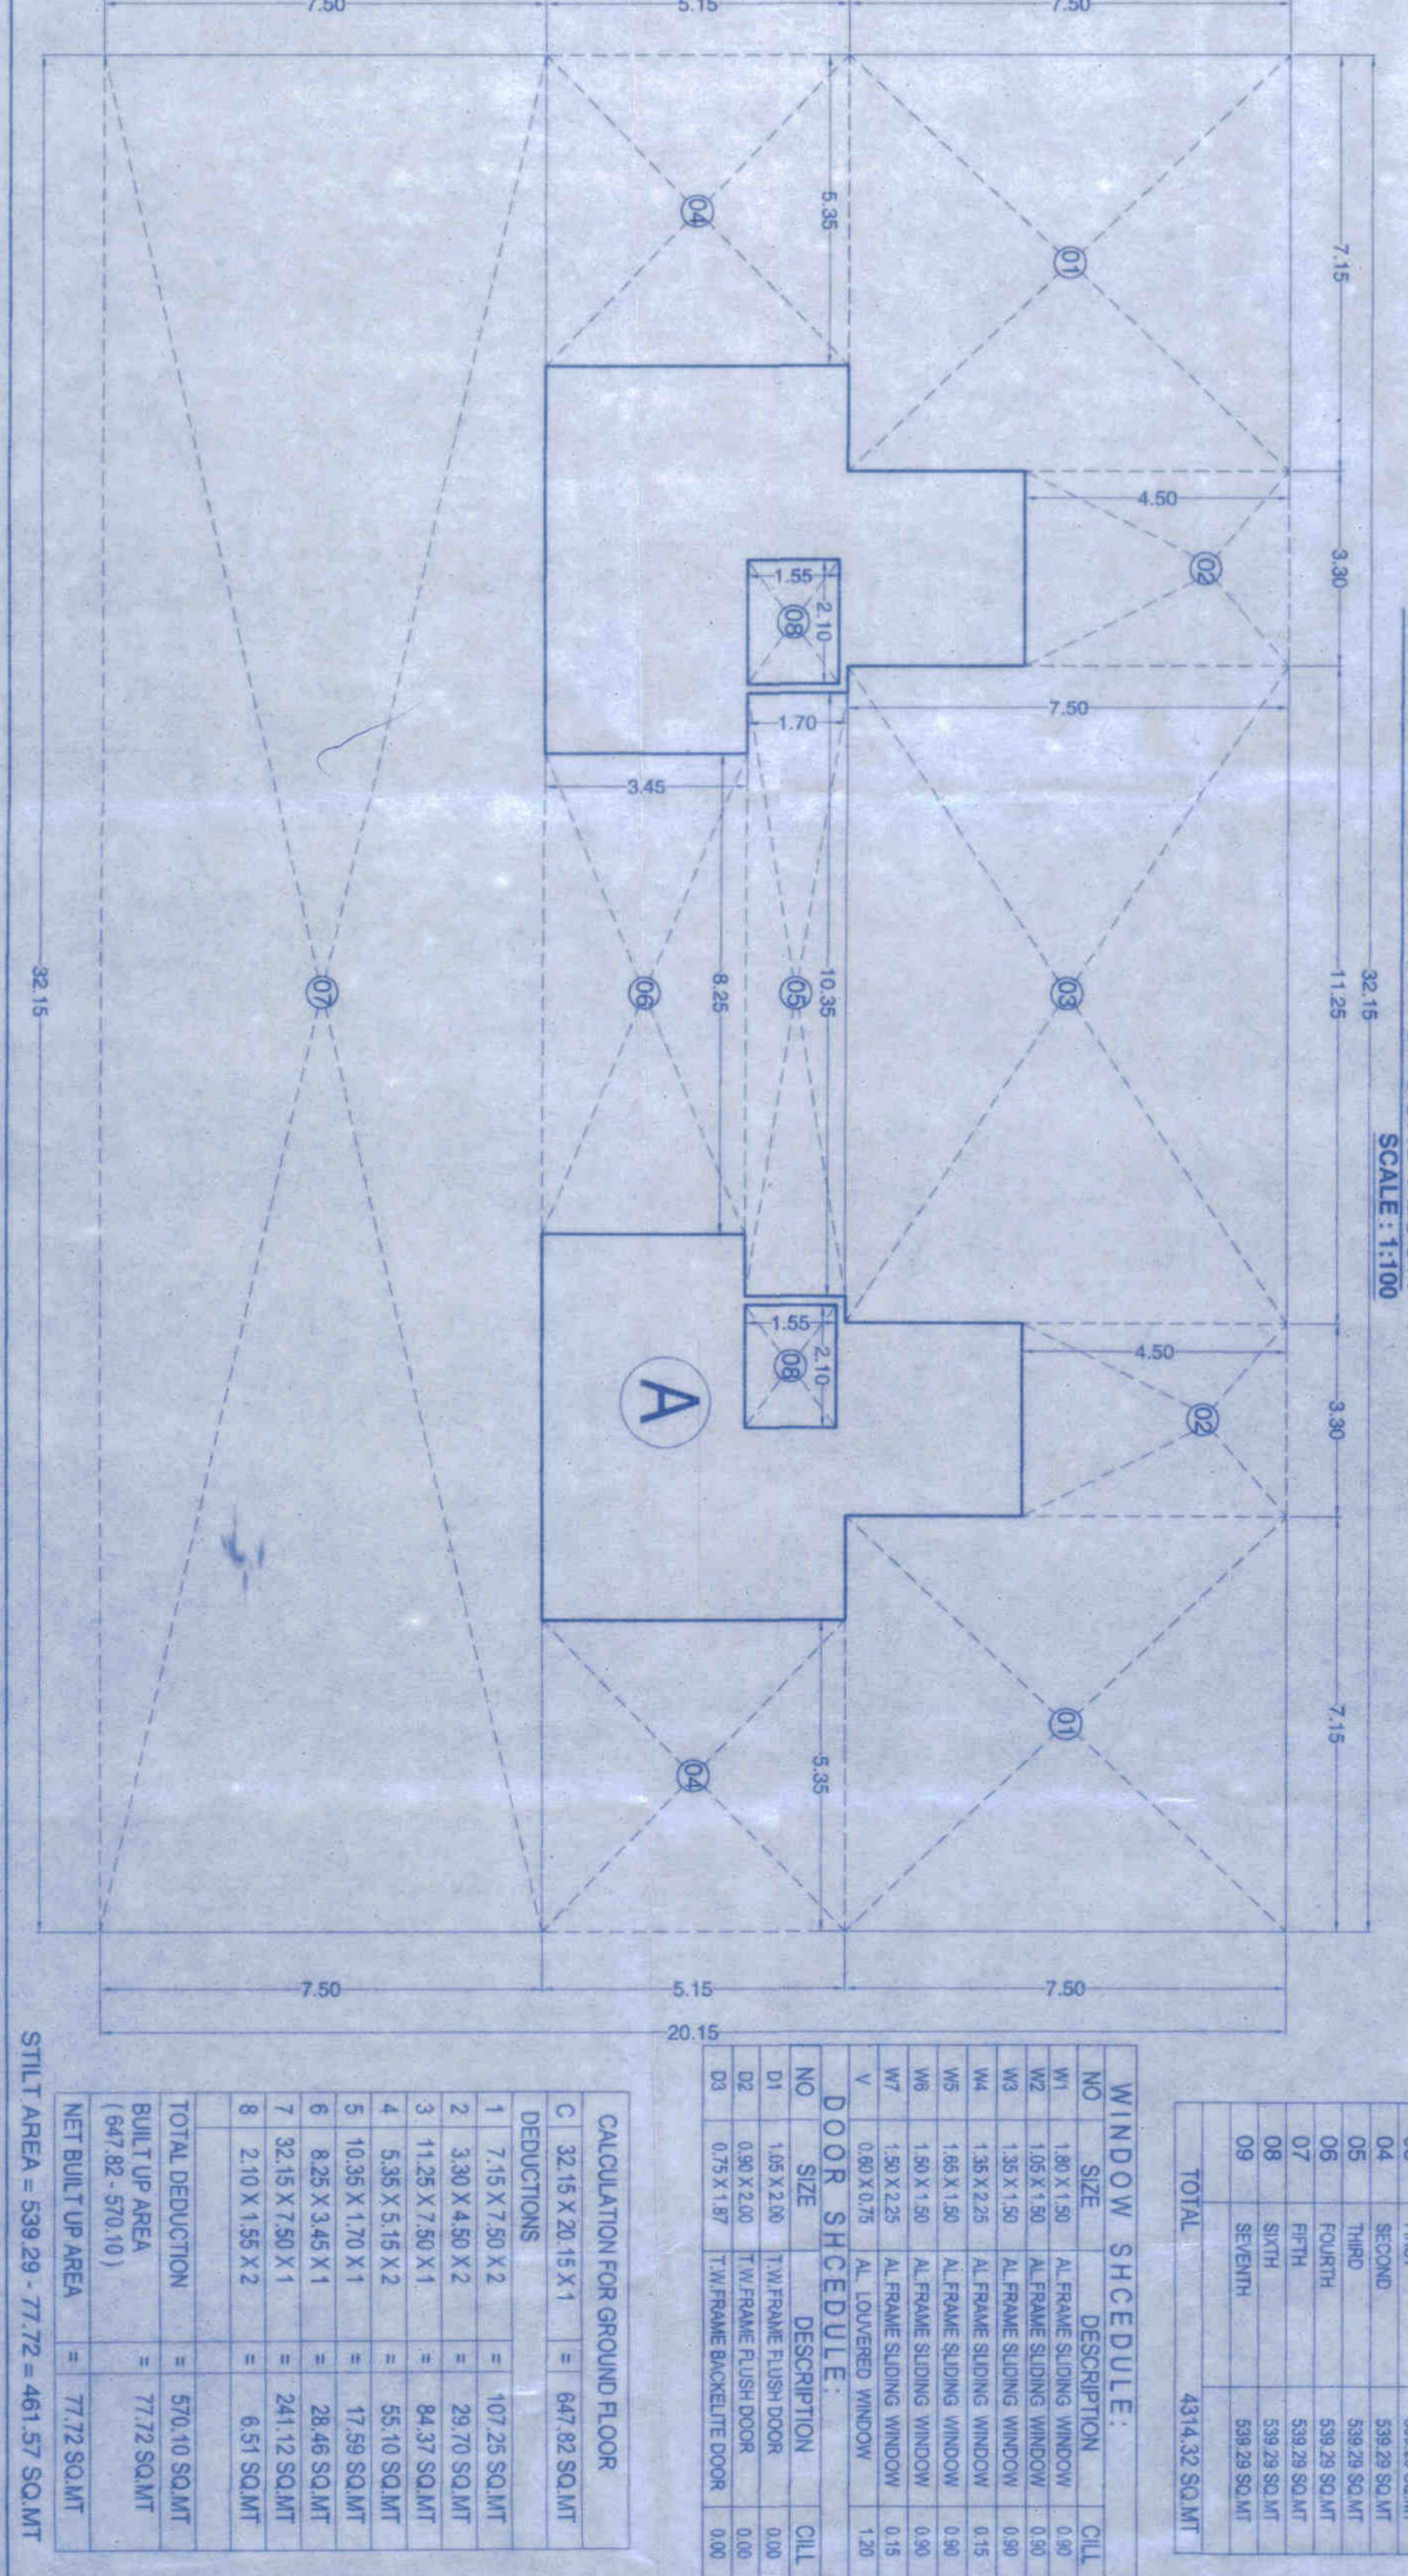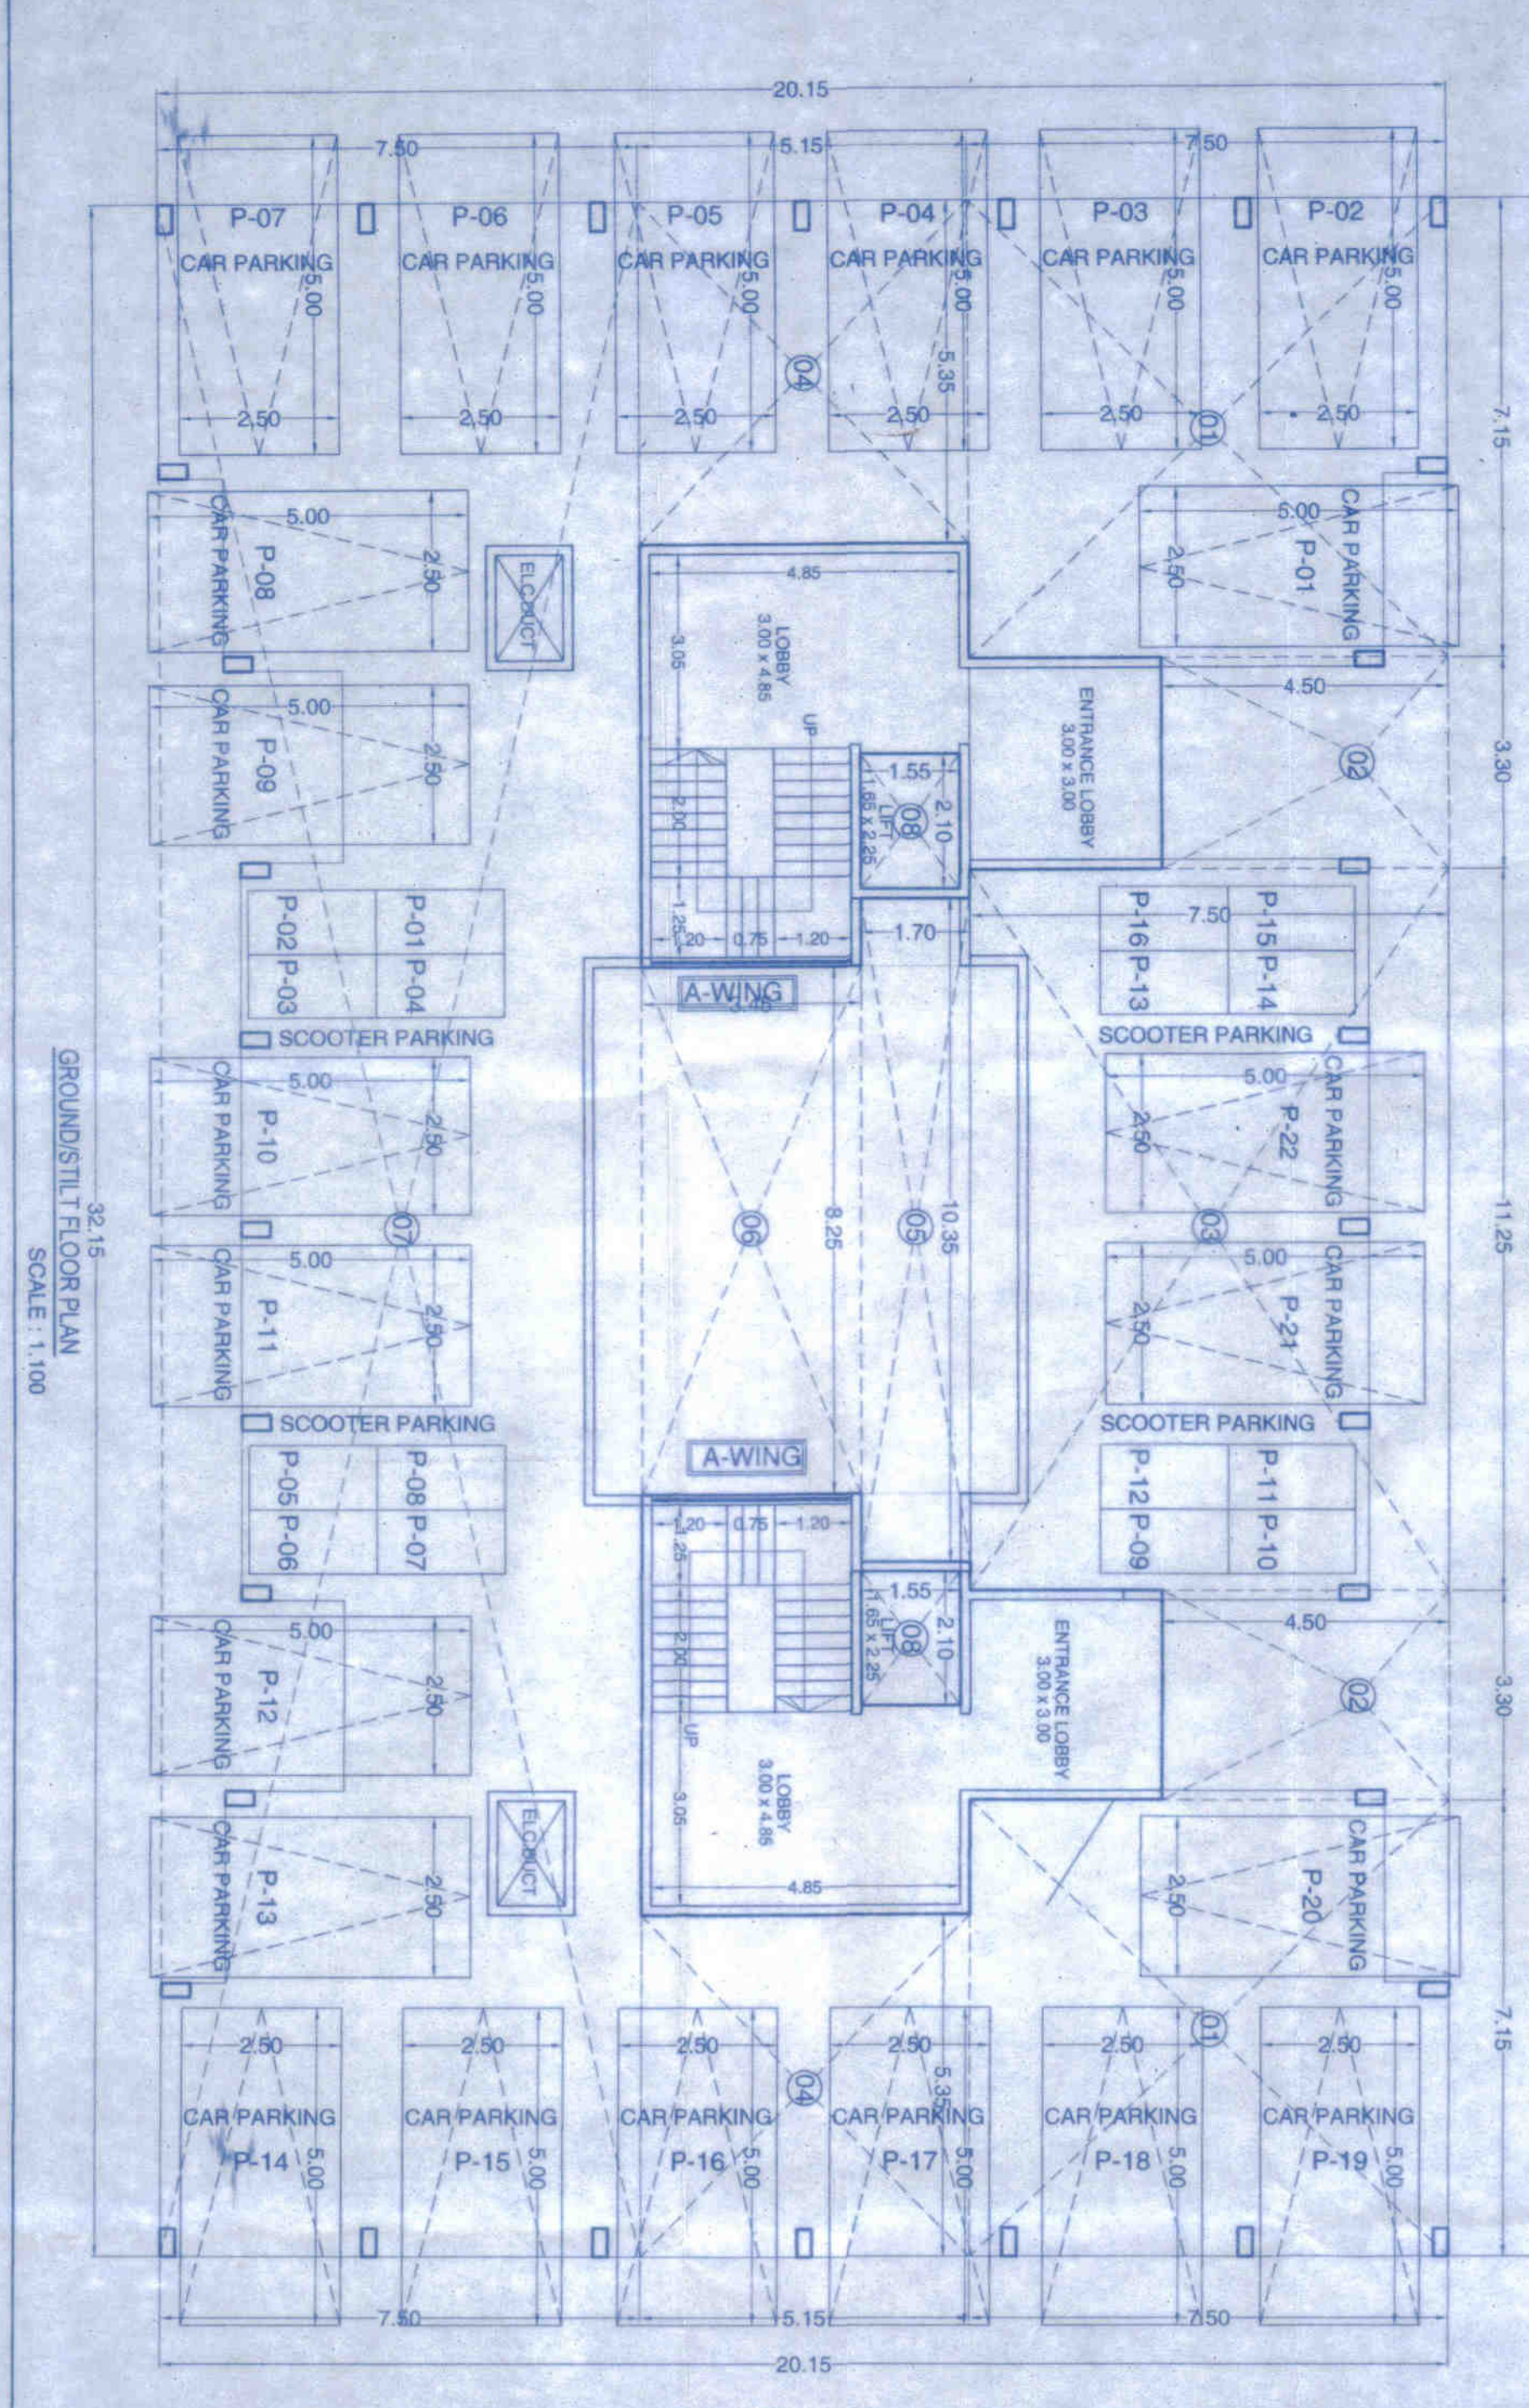

BUILT UP AREA STATEMENT
SCALE: 1:100

FLOOR	BUILT UP AREA (SQ.M)	NET BUILT UP AREA (SQ.M)
GROUND FLOOR	777.22	777.22
1ST TO 7TH FLOOR	539.29	539.29
TOTAL	1316.51	1316.51

NET BUILT UP AREA = 539.29 - 77.72 = 461.57 SQ.M

GROUND FLOOR PLAN
SCALE: 1:100

NET BUILT UP AREA

Owner's Declaration - I/We, undersigned hereby confirm that I/We, holder/s of the above mentioned plot, have received the necessary approvals from the competent authorities for the construction of the building on the above mentioned plot and I/We, holder/s of the above mentioned plot, have no objection in allowing the construction of the building on the above mentioned plot and I/We, holder/s of the above mentioned plot, have no objection in allowing the construction of the building on the above mentioned plot.

Signature of Owner

Contractor's Name - Rajkumal Engineering Private Limited
Address - 101, 102, 103,1000.