


**SIGN & STAMPS OF APPROVAL**

Project Engineer: *[Signature]*  
 Approving Authority: *[Signature]*

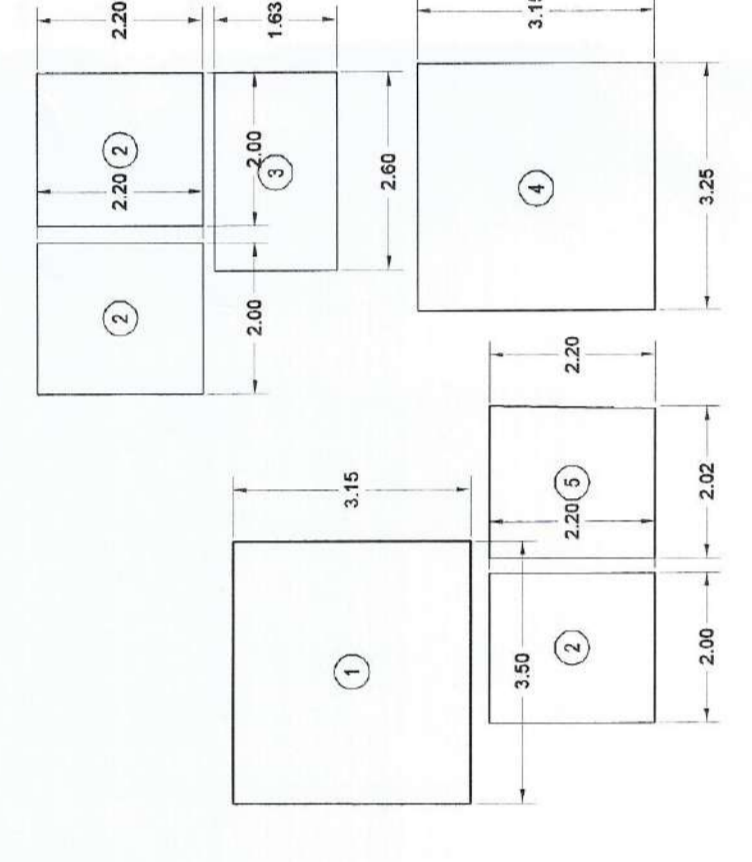

**BUILT UP AREA CALCULATION**

GROUND FLOOR	1	2	3	4	5	TOTAL ADDITION
3.50 X 3.15 X 1 NO	11.03 SQ.MT.	2.00 X 2.20 X 3 NOS	13.20 SQ.MT.	2.60 X 1.63 X 1 NO	4.24 SQ.MT.	10.24 SQ.MT.
		3.25 X 3.15 X 1 NO				4.44 SQ.MT.
		2.02 X 2.20 X 1 NO				4.44 SQ.MT.
						43.15 SQ.MT. X

SUMMARY TENEMENTS FLOOR	NO. OF TENEMENT	SUMMARY FLOOR	BUILT UP AREA
GROUND FLOOR		GROUND FLOOR	43.15 SQ.MTS.
1ST FLOOR	20 FLATS	1ST FLOOR	1048.50 SQ.MTS.
2ND FLOOR	20 FLATS	2ND FLOOR	1048.50 SQ.MTS.
3RD FLOOR	20 FLATS	3RD FLOOR	1048.50 SQ.MTS.
4TH FLOOR	20 FLATS	4TH FLOOR	1048.50 SQ.MTS.
5TH FLOOR	20 FLATS	5TH FLOOR	1048.50 SQ.MTS.
6TH FLOOR	20 FLATS	6TH FLOOR	1048.50 SQ.MTS.
7TH FLOOR	20 FLATS	7TH FLOOR	1048.50 SQ.MTS.
8TH FLOOR	19 FLATS	8TH FLOOR	1015.44 SQ.MTS.
9TH FLOOR	20 FLATS	9TH FLOOR	1048.50 SQ.MTS.
10TH FLOOR	20 FLATS	10TH FLOOR	1048.50 SQ.MTS.
11TH FLOOR	20 FLATS	11TH FLOOR	1048.50 SQ.MTS.
12TH FLOOR	20 FLATS	12TH FLOOR	1048.50 SQ.MTS.
13TH FLOOR	19 FLATS	13TH FLOOR	1015.44 SQ.MTS.
14TH FLOOR	20 FLATS	14TH FLOOR	1048.50 SQ.MTS.
15TH FLOOR	20 FLATS	15TH FLOOR	1048.50 SQ.MTS.
16TH FLOOR	20 FLATS	16TH FLOOR	1048.50 SQ.MTS.
17TH FLOOR	20 FLATS	17TH FLOOR	1048.50 SQ.MTS.
18TH FLOOR	11 FLATS	18TH FLOOR	617.95 SQ.MTS.
TOTAL	349 FLATS	TOTAL	18719.88 SQ.MTS.



**NOTE: ALL DIMENSIONS ARE IN METER**

Owners Declaration-  
 I/We undersigned hereby confirm that I/We would abide by plans approved by Authority. I/We would execute the structure as per approved plans. Also I/We would execute the work under supervision of proper technical person so as to ensure the quality and safety at the work site.

1. M/s. KGI REALTY PVT. LTD. THROUGH SONU HOTCHANDANI  
 2. AARATI CAPITAL CONSULTANTS  
 3. AJIT CHANDNANI AND OTHERS

SIGNATURE  
*[Signature]* Director

**18TH FLOOR PLAN (REFUGE & AMENITY FLOOR) SCALE 1:100**

JOB NO. \_\_\_\_\_  
 DRAWING NO. \_\_\_\_\_  
 SCALE. \_\_\_\_\_  
 DRAWN BY. \_\_\_\_\_  
 CHECKED BY. \_\_\_\_\_

ARCHITECTS STAMP & SIGN

**8TH, 13TH FLOOR PLAN (REFUGE FLOOR) SCALE 1:100**

ELEVATION SCALE 1:200