



**SIGN & STAMPS OF APPROVAL**


  
 1. M/s. KGI REALTY PVT. LTD. THROUGH SONU HOTCHANDANI  
 2. ARCHITECTURAL CONSULTANTS  
 3. A/IT CHANDANANI AND OTHERS  
 ARCHITECTS STAMP & SIGN

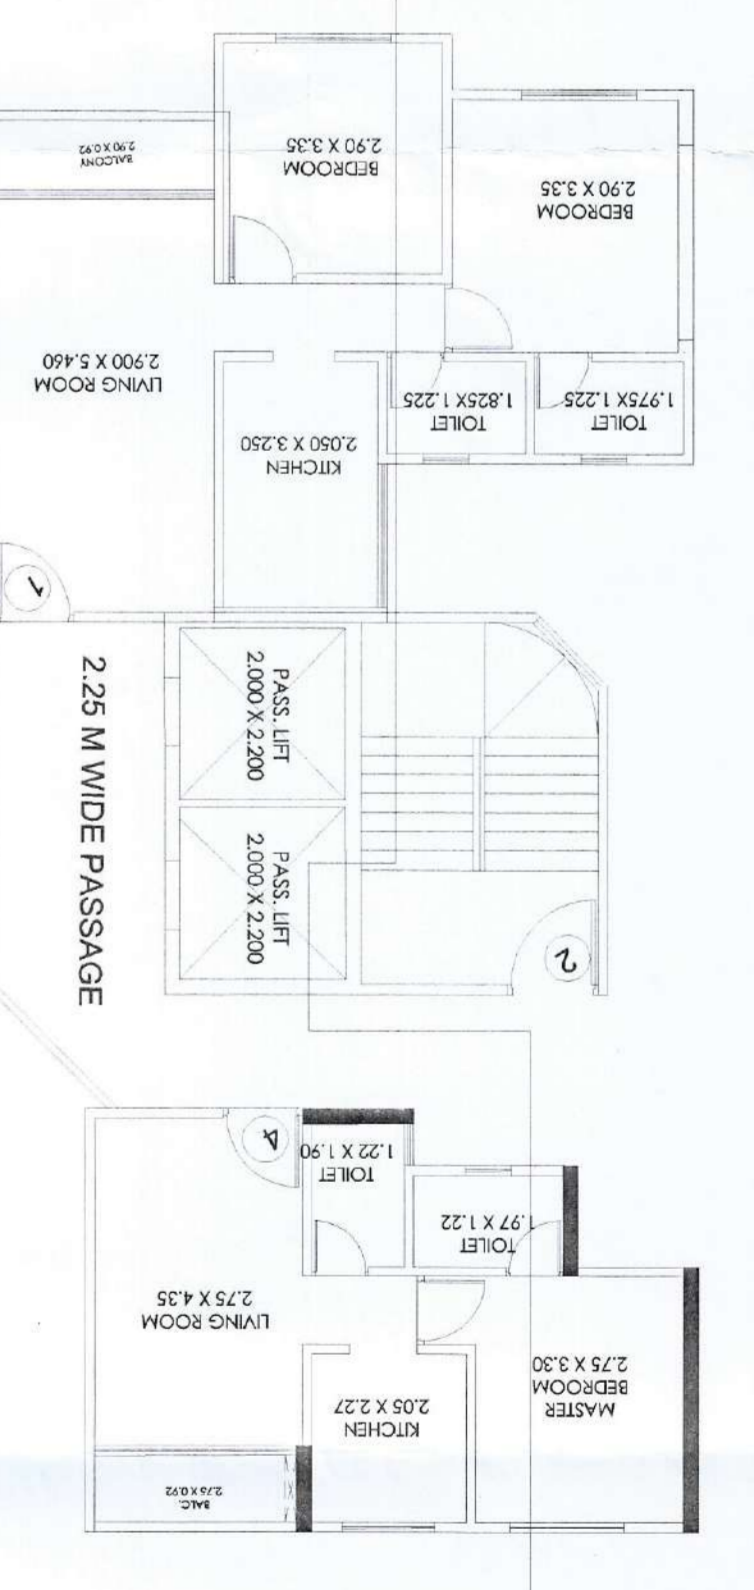


TYPICAL FLOOR PLAN


TYPICAL 1ST TO 7TH, 9TH TO 12TH,  
 14TH TO 17TH FLOOR PLAN  
 SCALE 1:100

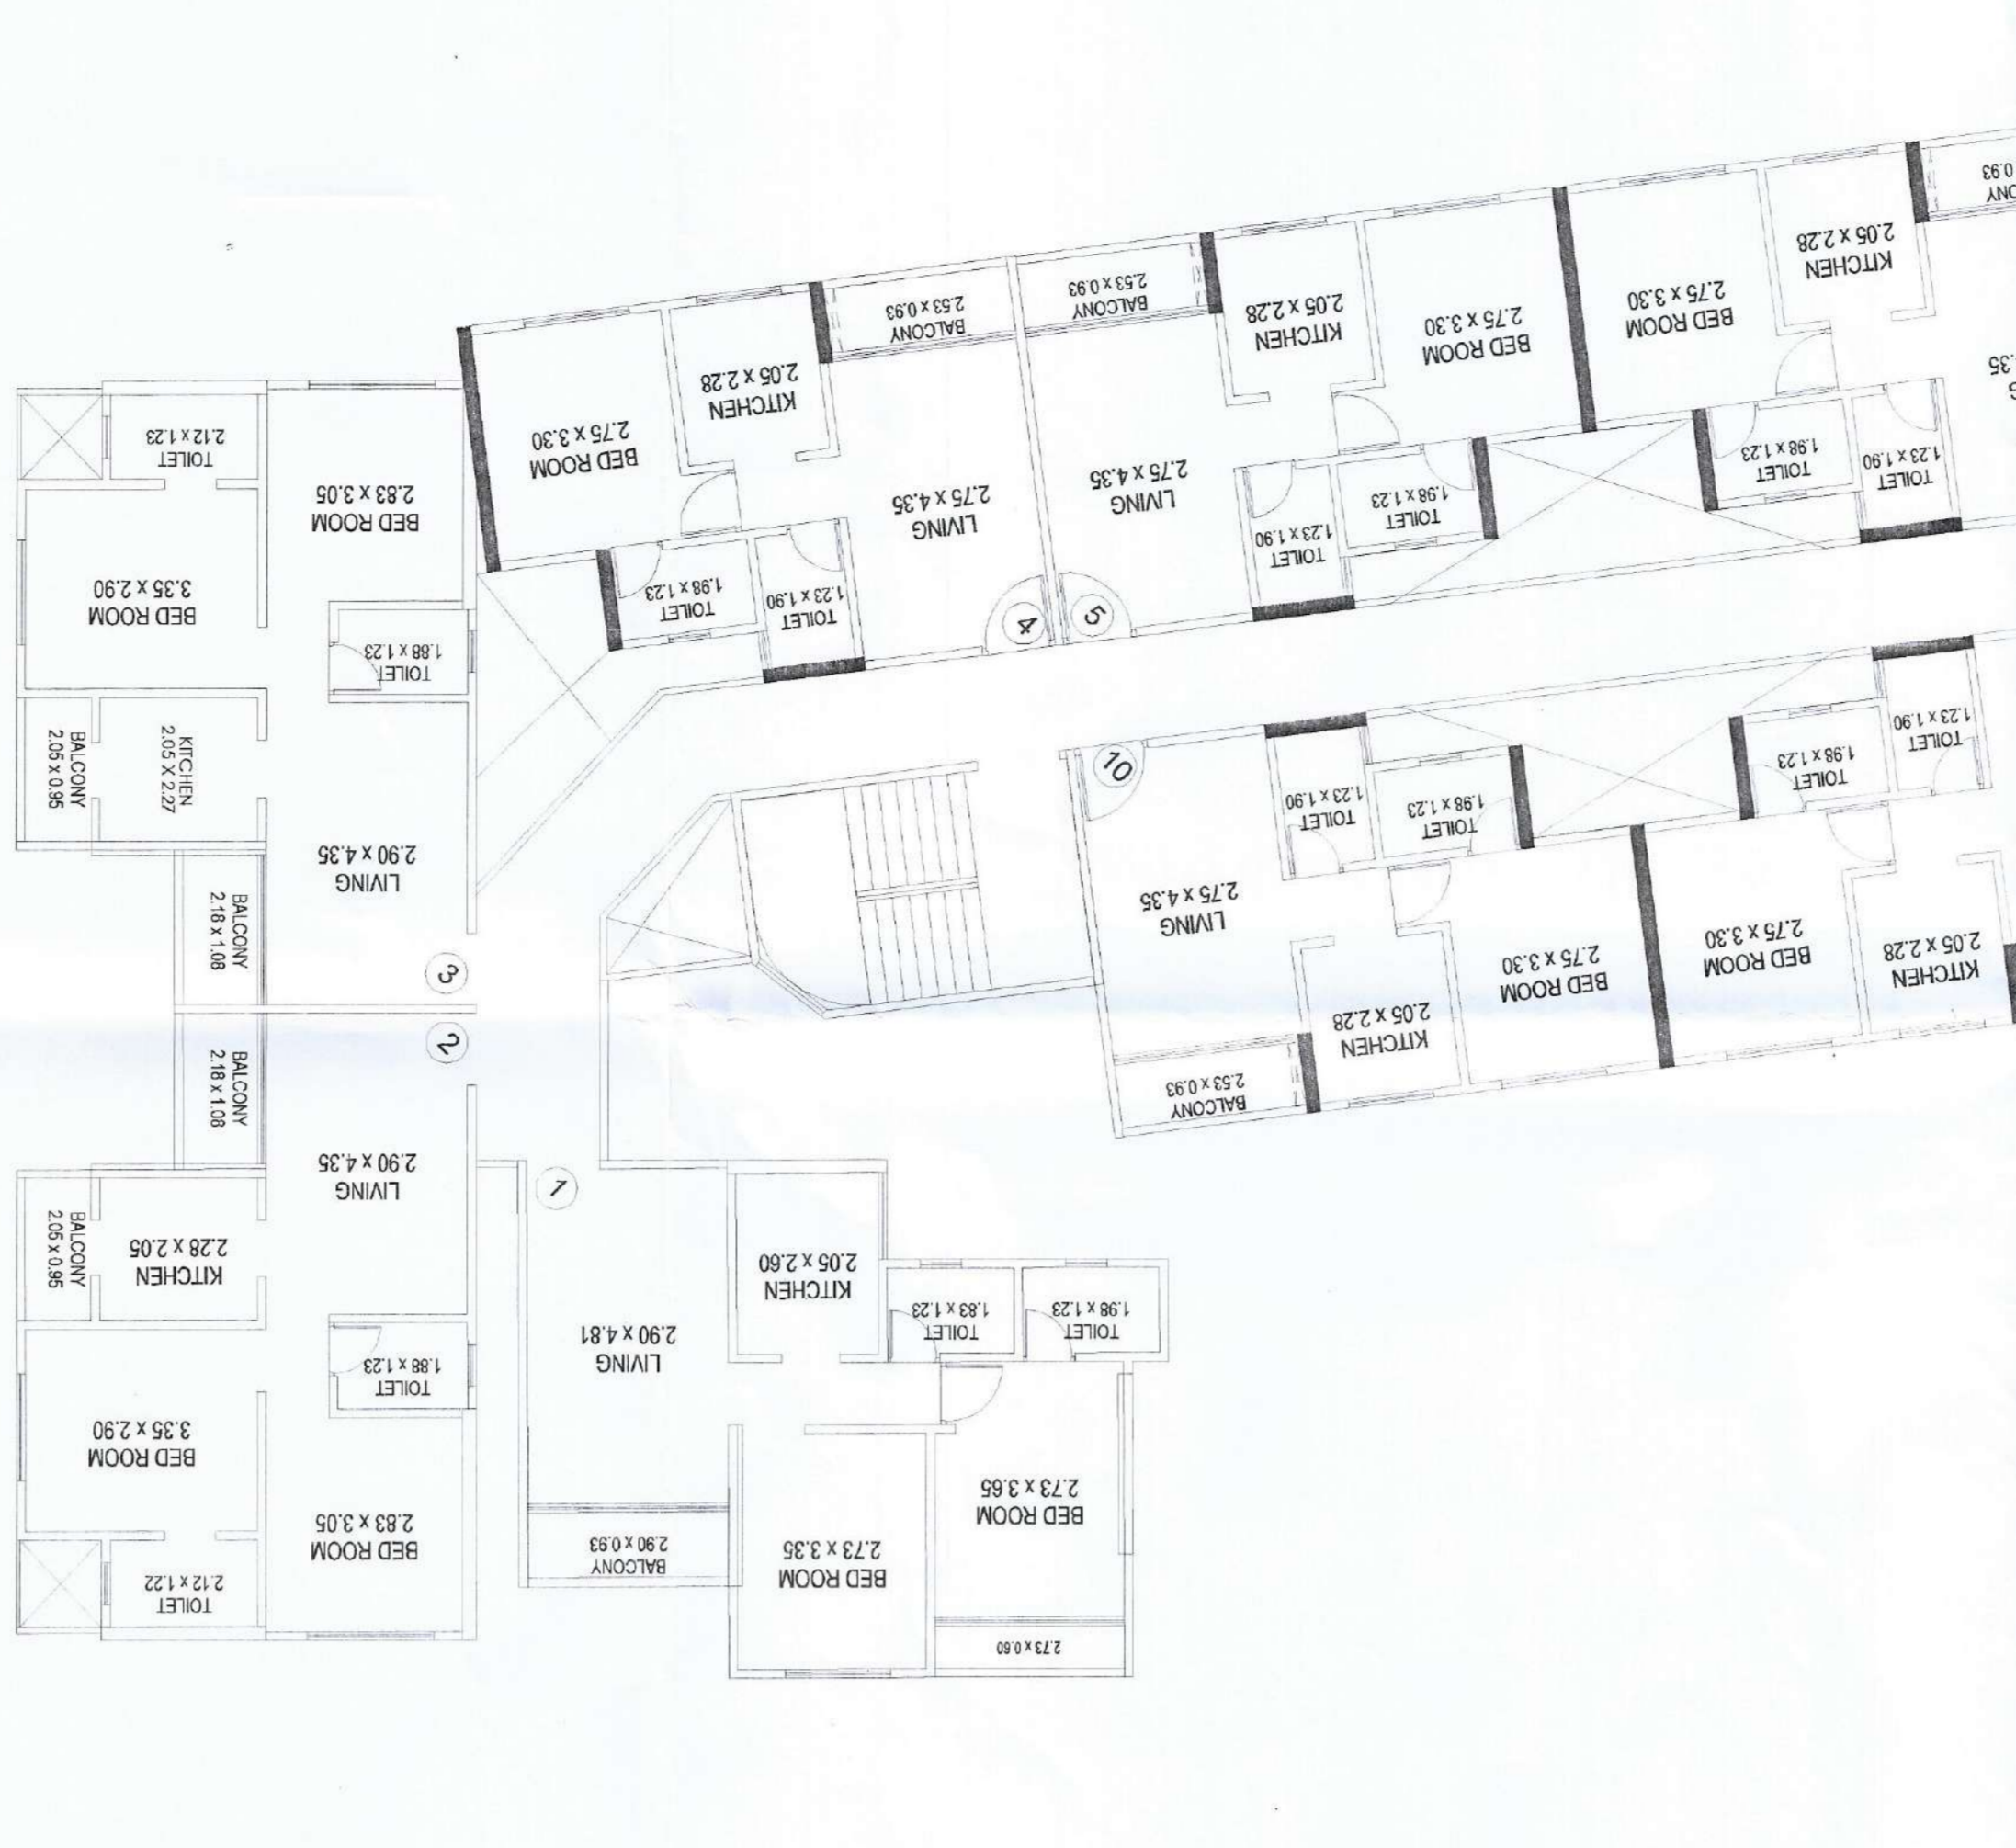

NO.	DESCRIPTION	AREA (SQ.M)	TOTAL AREA (SQ.M)
1	1.20 X 1.20 X 1.10	1.58	316
2	1.20 X 1.20 X 1.10	1.58	316
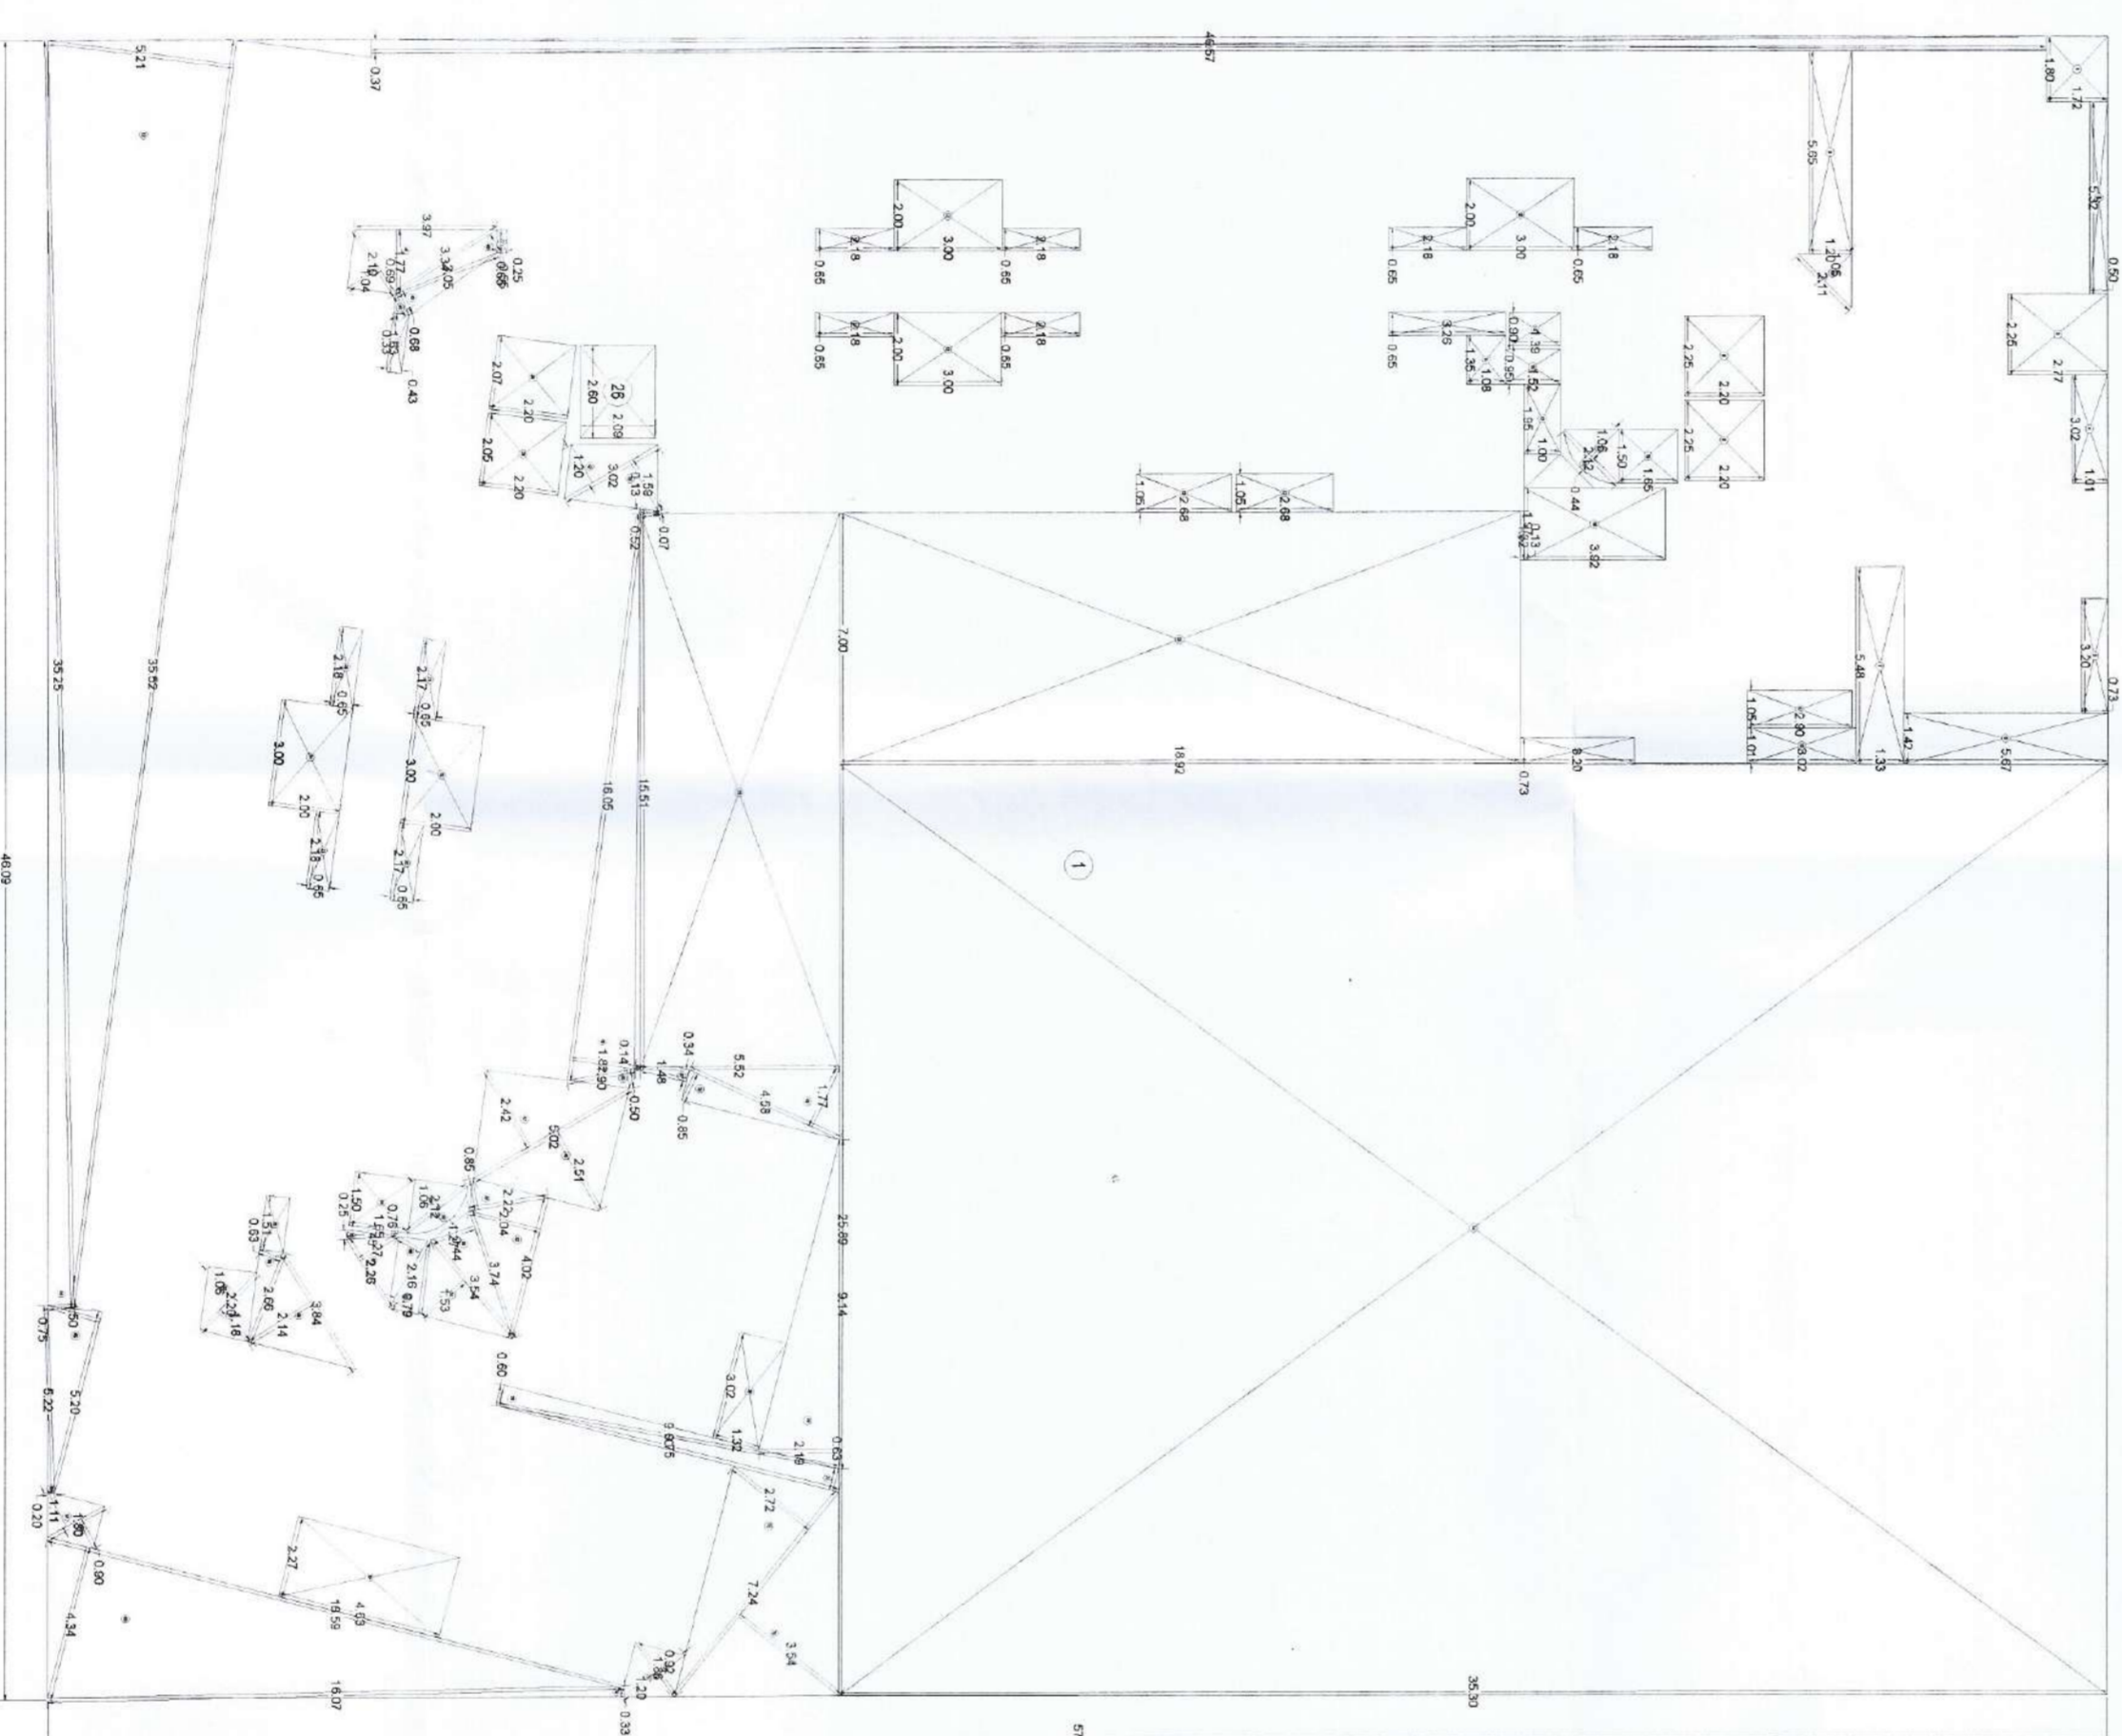

LINE AREA DIAGRAM  
 SCALE 1:200  
 [1ST TO 7TH, 9TH TO 12TH,  
 14TH TO 17TH]

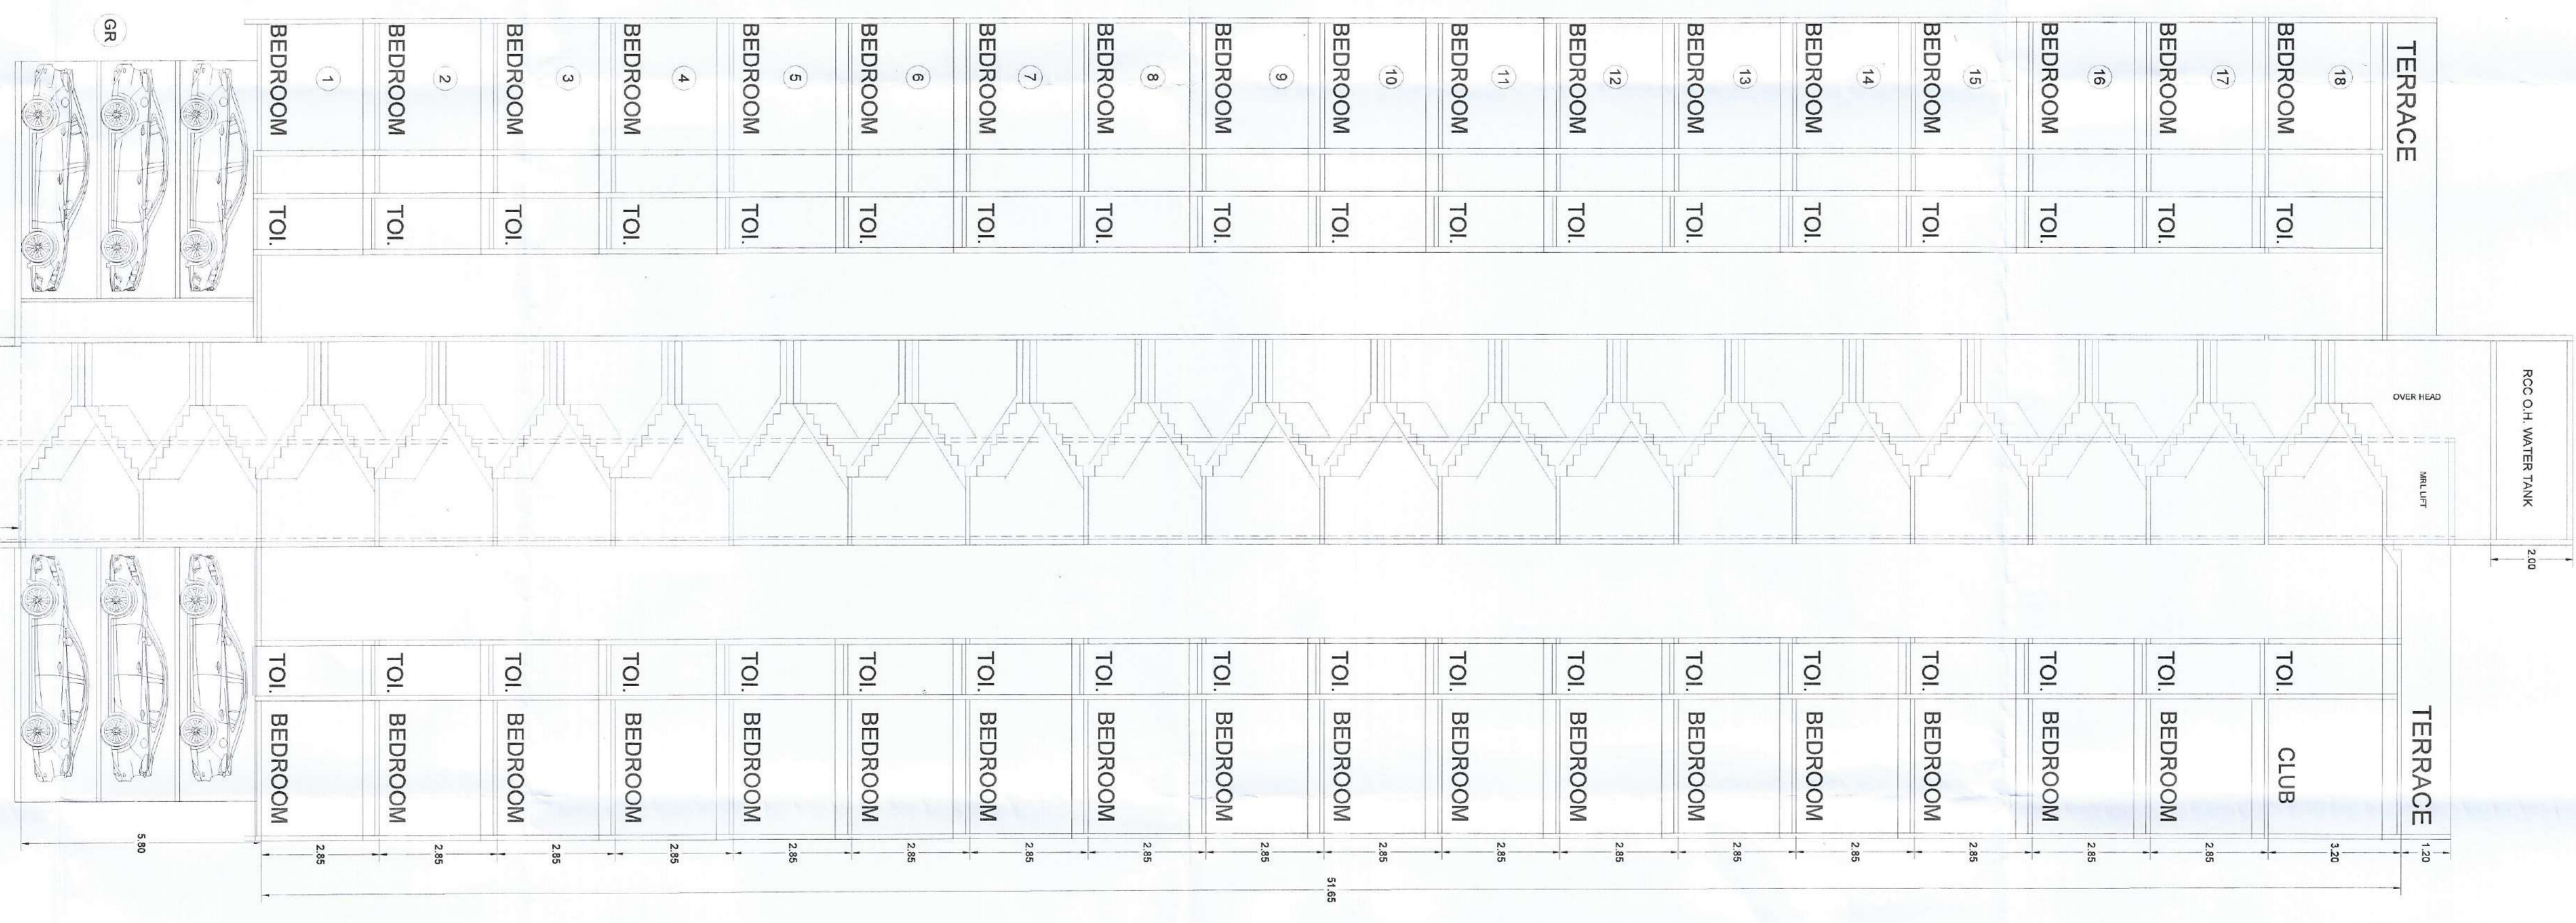

SECTION AA'  
 SCALE 1:100

NOTE: ALL DIMENSIONS ARE IN METER

Ownes Declaration-  
 I/We would hereby confirm that I/We would abide by plans approved by Authority.  
 I/We would execute the structure as per approved plans. Also I/We would execute the work  
 with the supervision of proper technical person so as to ensure the quality and safety of the  
 work done.  
 1. M/s. KGI REALTY PVT. LTD THROUGH SONU HOTCHANDANI  
 2. ARCHITECTURAL CONSULTANTS  
 3. A/IT CHANDANANI AND OTHERS  
 ARCHITECTS STAMP & SIGN