

CONSTRUCTION AREA DIAGRAM FOR BASEMENT FLOOR  
SCALE: 1:500 SEE ALSO A1.1.1

**CONCRETE WORK VOLUMES FOR BASEMENT FLOOR**

ITEM	QUANTITY	UNIT
1. 15.0 x 1.00 x 0.15	225	CU M
2. 15.0 x 2.00 x 0.15	450	CU M
3. 15.0 x 3.00 x 0.15	675	CU M
4. 15.0 x 4.00 x 0.15	900	CU M
5. 15.0 x 5.00 x 0.15	1125	CU M
6. 15.0 x 6.00 x 0.15	1350	CU M
7. 15.0 x 7.00 x 0.15	1575	CU M
8. 15.0 x 8.00 x 0.15	1800	CU M
9. 15.0 x 9.00 x 0.15	2025	CU M
10. 15.0 x 10.00 x 0.15	2250	CU M
11. 15.0 x 11.00 x 0.15	2475	CU M
12. 15.0 x 12.00 x 0.15	2700	CU M
13. 15.0 x 13.00 x 0.15	2925	CU M
14. 15.0 x 14.00 x 0.15	3150	CU M
15. 15.0 x 15.00 x 0.15	3375	CU M
<b>TOTAL</b>	<b>3375</b>	<b>CU M</b>

**CONCRETE WORK AREA STATEMENT**

ITEM	TOTAL AREA (SQ M)	TOTAL VOLUME (CU M)	TOTAL PERIMETER (M)
1. 15.0 x 1.00 x 0.15	15.0	225.0	30.0
2. 15.0 x 2.00 x 0.15	30.0	450.0	60.0
3. 15.0 x 3.00 x 0.15	45.0	675.0	90.0
4. 15.0 x 4.00 x 0.15	60.0	900.0	120.0
5. 15.0 x 5.00 x 0.15	75.0	1125.0	150.0
6. 15.0 x 6.00 x 0.15	90.0	1350.0	180.0
7. 15.0 x 7.00 x 0.15	105.0	1575.0	210.0
8. 15.0 x 8.00 x 0.15	120.0	1800.0	240.0
9. 15.0 x 9.00 x 0.15	135.0	2025.0	270.0
10. 15.0 x 10.00 x 0.15	150.0	2250.0	300.0
11. 15.0 x 11.00 x 0.15	165.0	2475.0	330.0
12. 15.0 x 12.00 x 0.15	180.0	2700.0	360.0
13. 15.0 x 13.00 x 0.15	195.0	2925.0	390.0
14. 15.0 x 14.00 x 0.15	210.0	3150.0	420.0
15. 15.0 x 15.00 x 0.15	225.0	3375.0	450.0
<b>TOTAL</b>	<b>2250.0</b>	<b>3375.0</b>	<b>3375.0</b>

**TOTAL REINFORCEMENT STATEMENT FOR BASEMENT FLOOR**


ITEM	QUANTITY	UNIT
1. 15.0 x 1.00 x 0.15	225	CU M
2. 15.0 x 2.00 x 0.15	450	CU M
3. 15.0 x 3.00 x 0.15	675	CU M
4. 15.0 x 4.00 x 0.15	900	CU M
5. 15.0 x 5.00 x 0.15	1125	CU M
6. 15.0 x 6.00 x 0.15	1350	CU M
7. 15.0 x 7.00 x 0.15	1575	CU M
8. 15.0 x 8.00 x 0.15	1800	CU M
9. 15.0 x 9.00 x 0.15	2025	CU M
10. 15.0 x 10.00 x 0.15	2250	CU M
11. 15.0 x 11.00 x 0.15	2475	CU M
12. 15.0 x 12.00 x 0.15	2700	CU M
13. 15.0 x 13.00 x 0.15	2925	CU M
14. 15.0 x 14.00 x 0.15	3150	CU M
15. 15.0 x 15.00 x 0.15	3375	CU M
<b>TOTAL</b>	<b>3375</b>	<b>CU M</b>

PROPOSED  
BASEMENT FLOOR PLAN  
CONSTRUCTION AREA STATEMENT & CALCULATION  
DATE OF ISSUE: 08 NOV 2023

FOR ASIAN VENTURES

**TOTAL REINFORCEMENT STATEMENT FOR BASEMENT FLOOR**

ITEM	QUANTITY	UNIT
1. 15.0 x 1.00 x 0.15	225	CU M
2. 15.0 x 2.00 x 0.15	450	CU M
3. 15.0 x 3.00 x 0.15	675	CU M
4. 15.0 x 4.00 x 0.15	900	CU M
5. 15.0 x 5.00 x 0.15	1125	CU M
6. 15.0 x 6.00 x 0.15	1350	CU M
7. 15.0 x 7.00 x 0.15	1575	CU M
8. 15.0 x 8.00 x 0.15	1800	CU M
9. 15.0 x 9.00 x 0.15	2025	CU M
10. 15.0 x 10.00 x 0.15	2250	CU M
11. 15.0 x 11.00 x 0.15	2475	CU M
12. 15.0 x 12.00 x 0.15	2700	CU M
13. 15.0 x 13.00 x 0.15	2925	CU M
14. 15.0 x 14.00 x 0.15	3150	CU M
15. 15.0 x 15.00 x 0.15	3375	CU M
<b>TOTAL</b>	<b>3375</b>	<b>CU M</b>

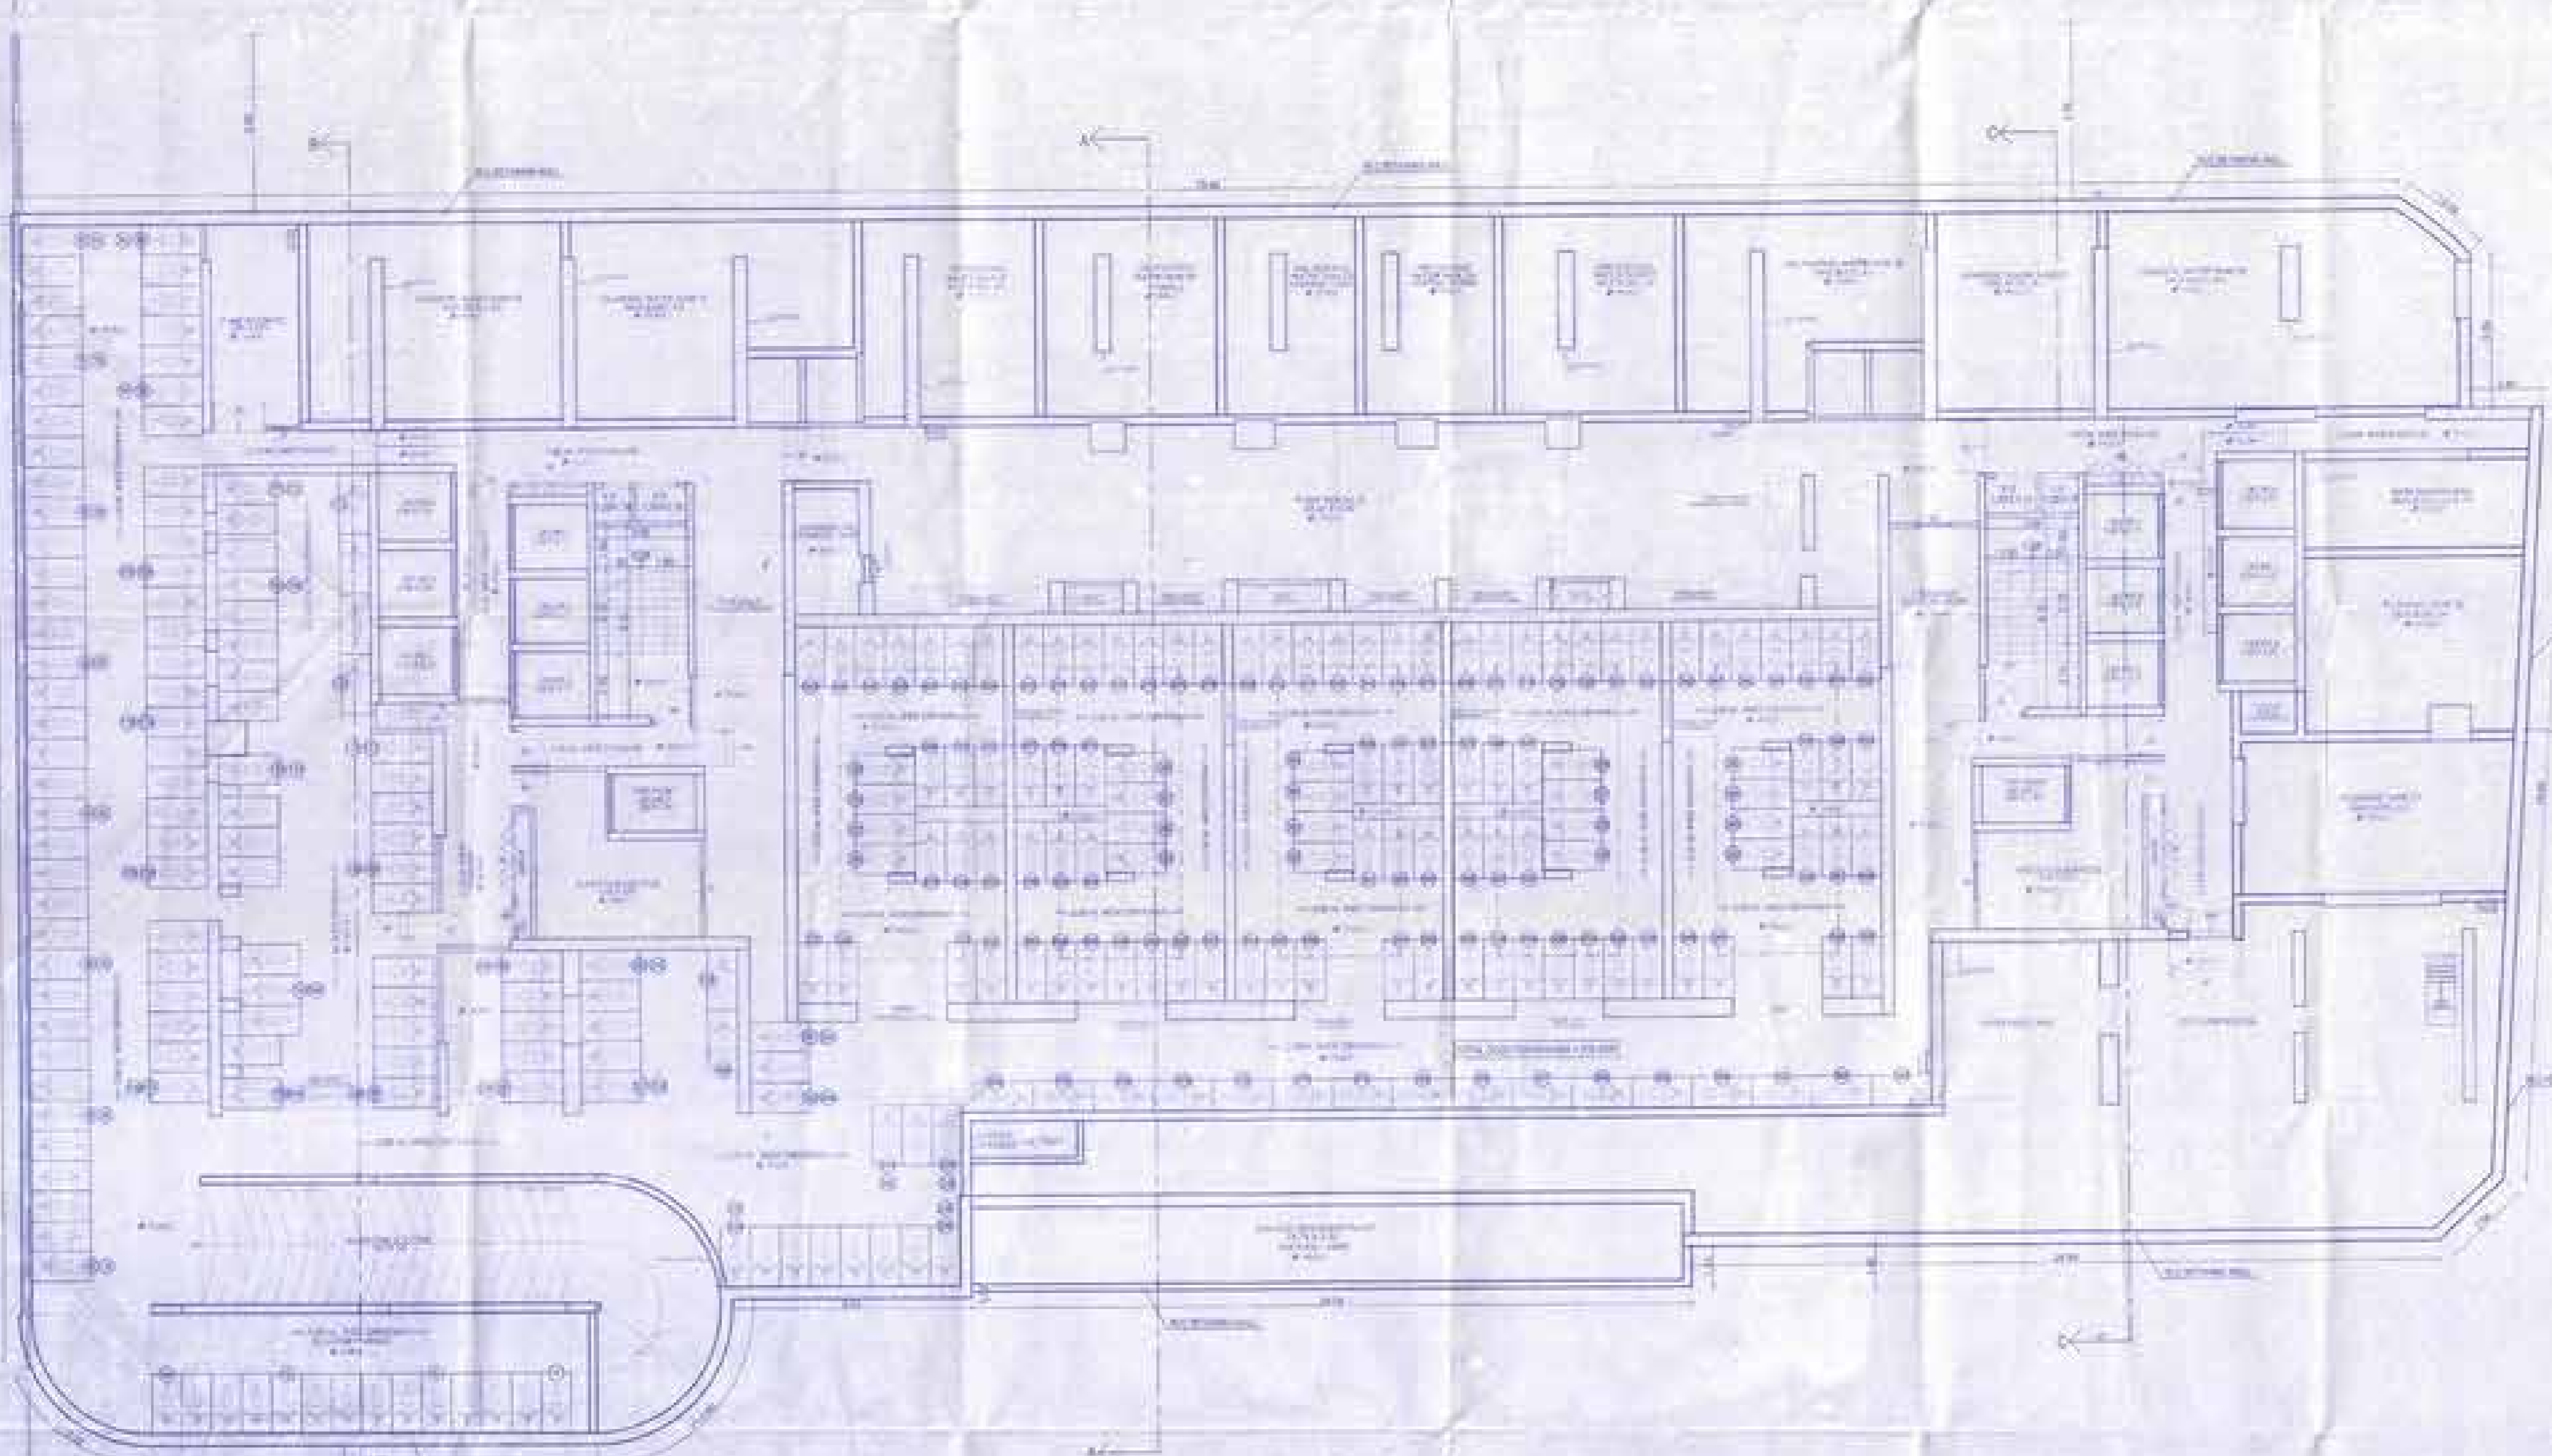

BASEMENT FLOOR PLAN  
SCALE: 1:500 SEE ALSO A1.1.1

SUBDIVIDED PLOT LINE

FOR ASIAN VENTURES

**nexstep**  
ARCHITECTURE & INTERIOR DESIGN

10, The Arcade, Level 10, 100, Orchard Road, Singapore 238893  
Tel: +65 6733 8888 | Fax: +65 6733 8889  
www.nexstep.com.sg














**REFUGE AREA SUMMARY**


AREA	AREA	AREA
1	2	3
4	5	6
7	8	9
1000	1001	1002

**REFUGE AREA SUMMARY**

AREA	AREA	AREA
1	2	3
4	5	6
7	8	9
205	206	207
208	209	208
210	211	212
213	214	215
216	217	218
219	220	221
222	223	224
225	226	227
228	229	230
231	232	233
234	235	236
237	238	239
240	241	242
243	244	245
246	247	248
249	250	251
252	253	254
255	256	257
258	259	260
261	262	263
264	265	266
267	268	269
270	271	272
273	274	275
276	277	278
279	280	281
282	283	284
28		

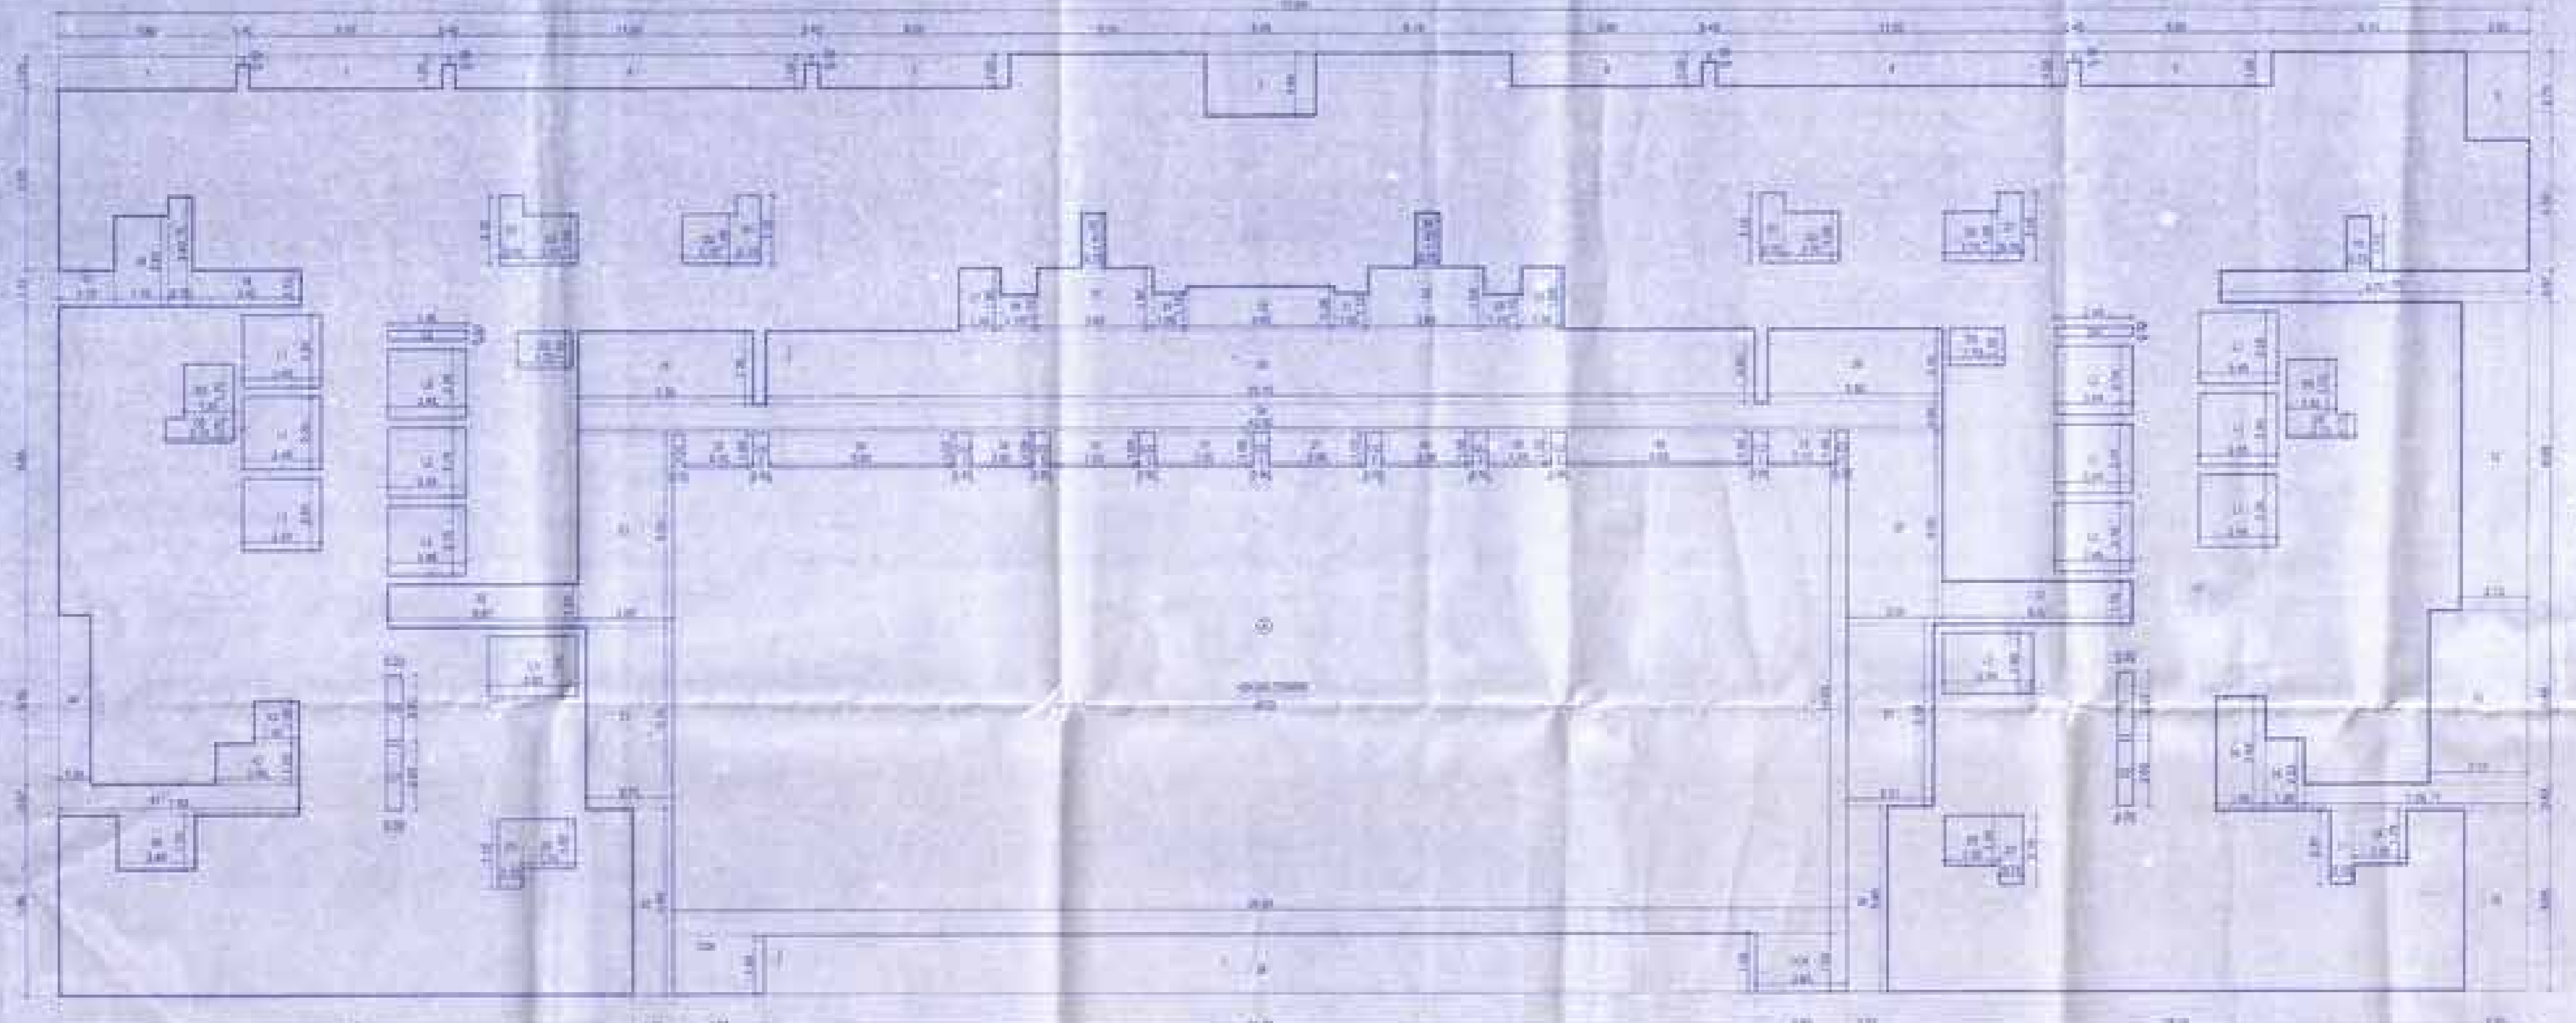

BUILT UP AREA DIAGRAM FOR 2ND TO 5TH, 7TH TO 10TH, 12TH TO 15TH, 17TH TO 20TH & 22ND FLOOR  
SCALE: 1/8" = 1'-0" (AS SHOWN)

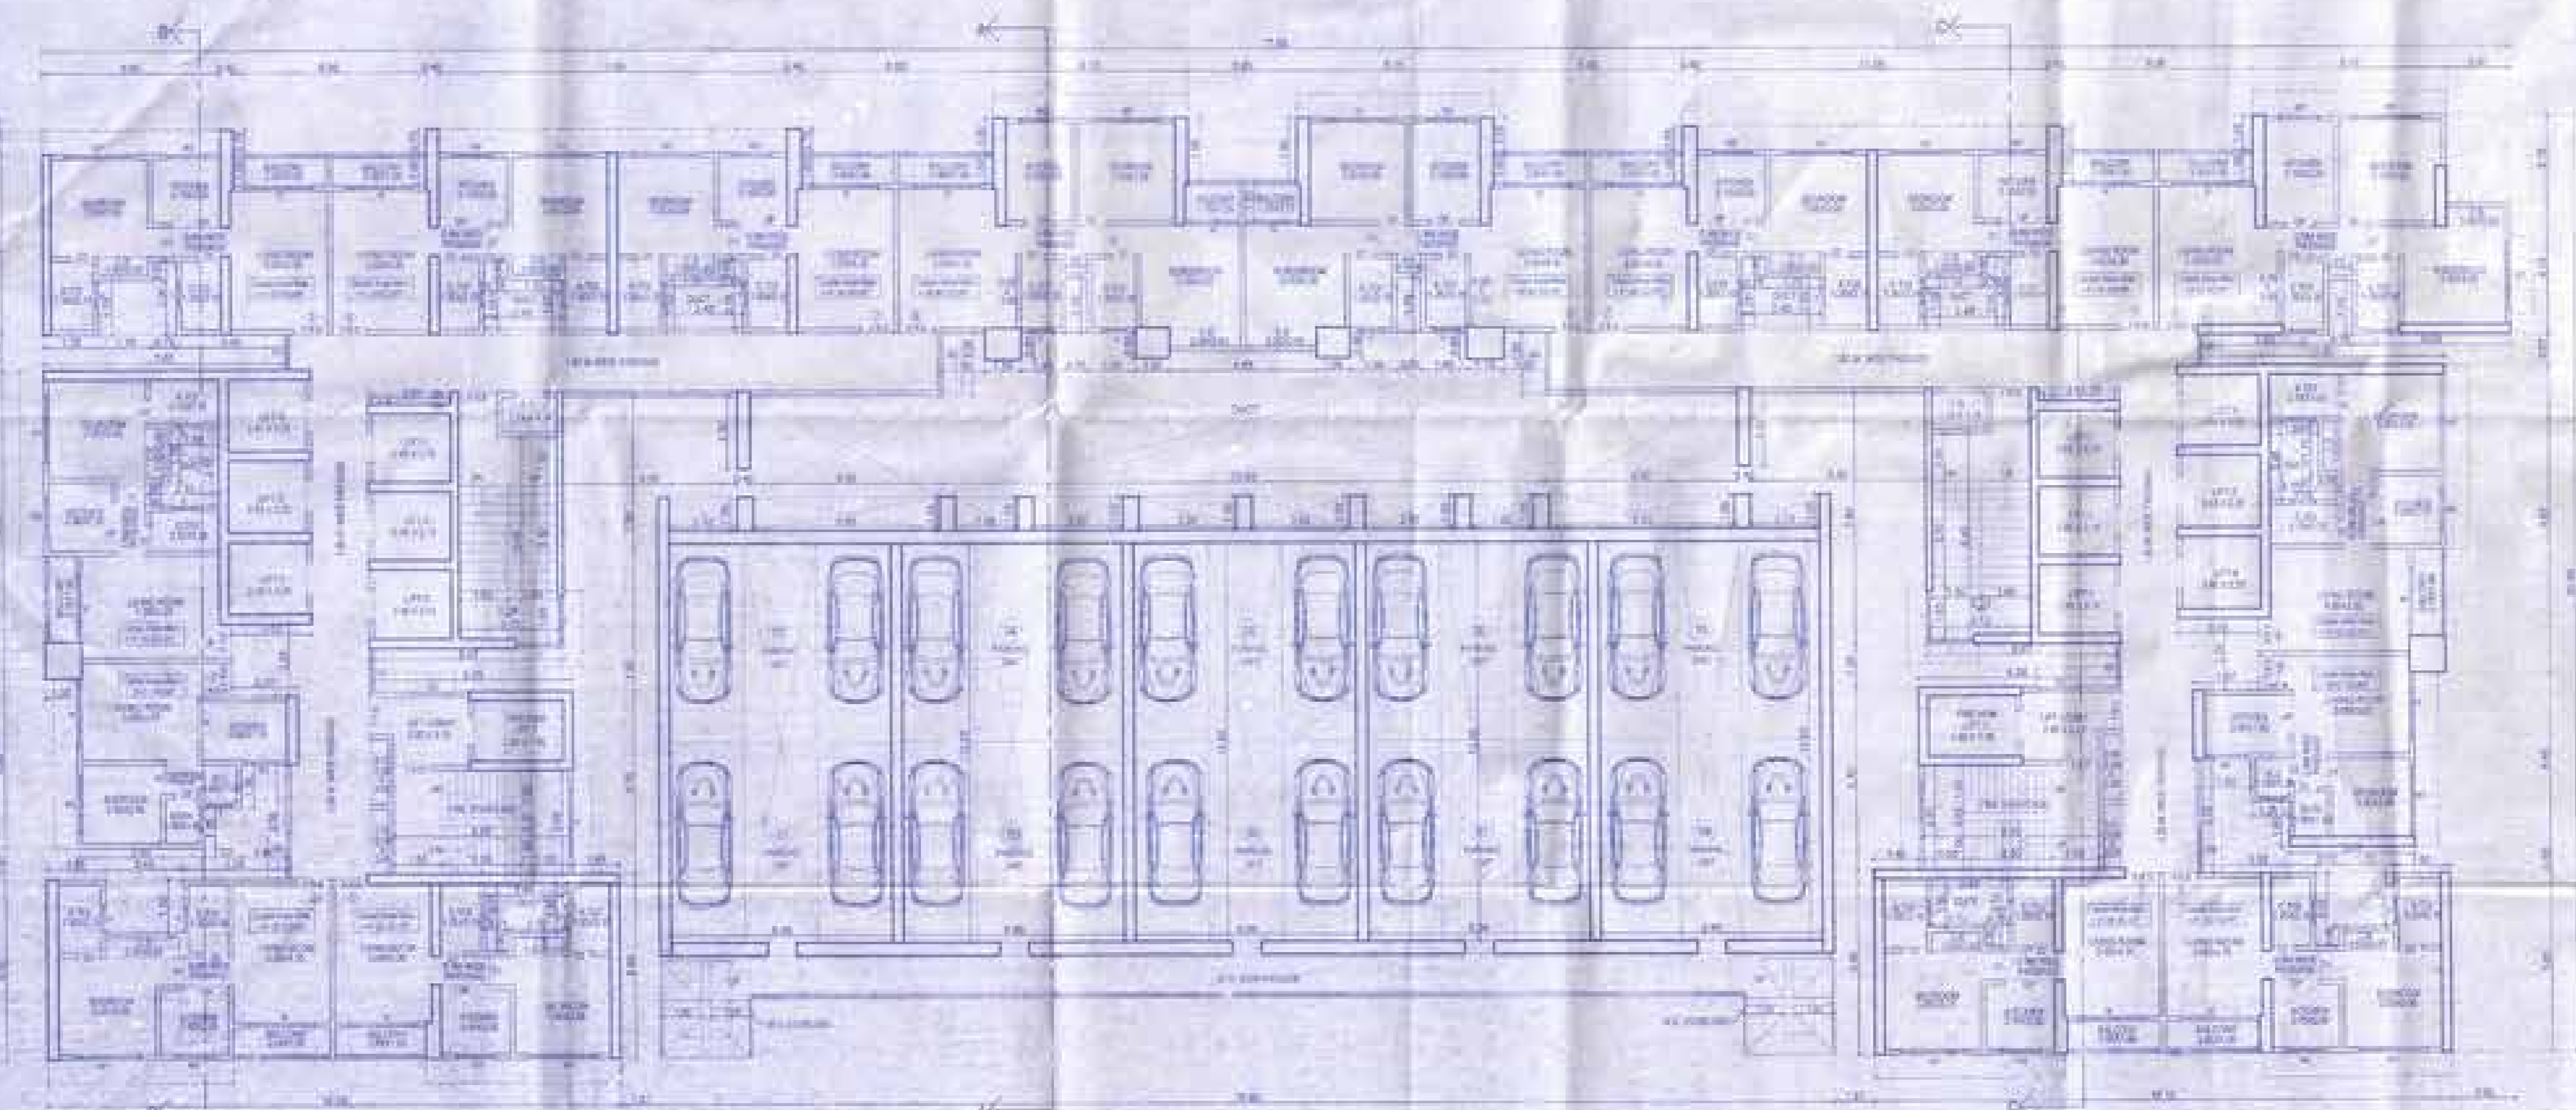

2ND TO 5TH, 7TH TO 10TH, 12TH TO 15TH & 17TH TO 20TH FLOOR PLAN  
SCALE: 1/8" = 1'-0" (AS SHOWN)

**PROJECT INFORMATION**

PROJECT NO: 2023-001  
 PROJECT NAME: 2ND TO 20TH FLOOR PLAN  
 CLIENT: [Name Redacted]  
 DATE: 01/15/2023

**DESIGNER**  
 [Signature]  
 [Name Redacted]

**AREA SCHEDULE**



NO.	DESCRIPTION	UNIT	AREA
1	2ND FLOOR	SQ. FT.	10,000
2	3RD FLOOR	SQ. FT.	10,000
3	4TH FLOOR	SQ. FT.	10,000
4	5TH FLOOR	SQ. FT.	10,000
5	7TH FLOOR	SQ. FT.	10,000
6	8TH FLOOR	SQ. FT.	10,000
7	9TH FLOOR	SQ. FT.	10,000
8	10TH FLOOR	SQ. FT.	10,000
9	12TH FLOOR	SQ. FT.	10,000
10	13TH FLOOR	SQ. FT.	10,000
11	14TH FLOOR	SQ. FT.	10,000
12	15TH FLOOR	SQ. FT.	10,000
13	17TH FLOOR	SQ. FT.	10,000
14	18TH FLOOR	SQ. FT.	10,000
15	19TH FLOOR	SQ. FT.	10,000
16	20TH FLOOR	SQ. FT.	10,000
17	PARKING GARAGE	SQ. FT.	20,000
18	MECHANICAL ROOMS	SQ. FT.	5,000
19	ELECTRICAL ROOMS	SQ. FT.	5,000
20	STAIRWELLS	SQ. FT.	5,000
21	ELEVATOR SHAFTS	SQ. FT.	5,000
22	RECEPTION AREA	SQ. FT.	5,000
23	CONFERENCE ROOMS	SQ. FT.	5,000
24	OFFICES	SQ. FT.	5,000
25	RESTROOMS	SQ. FT.	5,000
26	STORAGE ROOMS	SQ. FT.	5,000
27	UTILITY ROOMS	SQ. FT.	5,000
28	LABORATORY	SQ. FT.	5,000
29	RECEPTION	SQ. FT.	5,000
30	OFFICE	SQ. FT.	5,000
31	CONFERENCE	SQ. FT.	5,000
32	RESTROOM	SQ. FT.	5,000
33	STORAGE	SQ. FT.	5,000
34	UTILITY	SQ. FT.	5,000
35	LABORATORY	SQ. FT.	5,000
36	RECEPTION	SQ. FT.	5,000
37	OFFICE	SQ. FT.	5,000
38	CONFERENCE	SQ. FT.	5,000
39	RESTROOM	SQ. FT.	5,000
40	STORAGE	SQ. FT.	5,000
41	UTILITY	SQ. FT.	5,000
42	LABORATORY	SQ. FT.	5,000
43	RECEPTION	SQ. FT.	5,000
44	OFFICE	SQ. FT.	5,000
45	CONFERENCE	SQ. FT.	5,000
46	RESTROOM	SQ. FT.	5,000
47	STORAGE	SQ. FT.	5,000
48	UTILITY	SQ. FT.	5,000
49	LABORATORY	SQ. FT.	5,000
50	RECEPTION	SQ. FT.	5,000
51	OFFICE	SQ. FT.	5,000
52	CONFERENCE	SQ. FT.	5,000
53	RESTROOM	SQ. FT.	5,000
54	STORAGE	SQ. FT.	5,000
55	UTILITY	SQ. FT.	5,000
56	LABORATORY	SQ. FT.	5,000
57	RECEPTION	SQ. FT.	5,000
58	OFFICE	SQ. FT.	5,000
59	CONFERENCE	SQ. FT.	5,000
60	RESTROOM	SQ. FT.	5,000
61	STORAGE	SQ. FT.	5,000
62	UTILITY	SQ. FT.	5,000
63	LABORATORY	SQ. FT.	5,000
64	RECEPTION	SQ. FT.	5,000
65	OFFICE	SQ. FT.	5,000
66	CONFERENCE	SQ. FT.	5,000
67	RESTROOM	SQ. FT.	5,000
68	STORAGE	SQ. FT.	5,000
69	UTILITY	SQ. FT.	5,000
70	LABORATORY	SQ. FT.	5,000
71	RECEPTION	SQ. FT.	5,000
72	OFFICE	SQ. FT.	5,000
73	CONFERENCE	SQ. FT.	5,000
74	RESTROOM	SQ. FT.	5,000
75	STORAGE	SQ. FT.	5,000
76	UTILITY	SQ. FT.	5,000
77	LABORATORY	SQ. FT.	5,000
289	OFFICE	SQ. FT.	5,000
290	CONFERENCE	SQ. FT.	5,000
291	RESTROOM	SQ. FT.	5,000
292	STORAGE	SQ. FT.	5,000
293	UTILITY	SQ. FT.	5,000
294	LABORATORY	SQ. FT.	5,000
295	RECEPTION	SQ. FT.	5,000
296	OFFICE	SQ. FT.	5,000
297	CONFERENCE	SQ. FT.	5,000
298	RESTROOM	SQ. FT.	5,000
299	STORAGE	SQ. FT.	5,000
300	UTILITY	SQ. FT.	5,000
301	LABORATORY	SQ. FT.	5,000
302	RECEPTION	SQ. FT.	5,000
303	OFFICE	SQ. FT.	5,000
304	CONFERENCE	SQ. FT.	5,000
305	RESTROOM	SQ. FT.	5,000
306	STORAGE	SQ. FT.	5,000
307	UTILITY	SQ. FT.	5,000
308	LABORATORY	SQ. FT.	5,000
309	RECEPTION	SQ. FT.	5,000
310	OFFICE	SQ. FT.	5,000
311	CONFERENCE		




PROJ. NO. 17-001  
 SHEET NO. 17-001-01  
 2ND & TERRACE FLOOR PLAN  
 AREA CALCULATION FOR ELEVATED R.O.C.  
 DATE: 08/10/2017

APPROVED BY: [Signature]  
 DATE: 08/10/2017

FOR ADHAR VENTURES  
 Partner

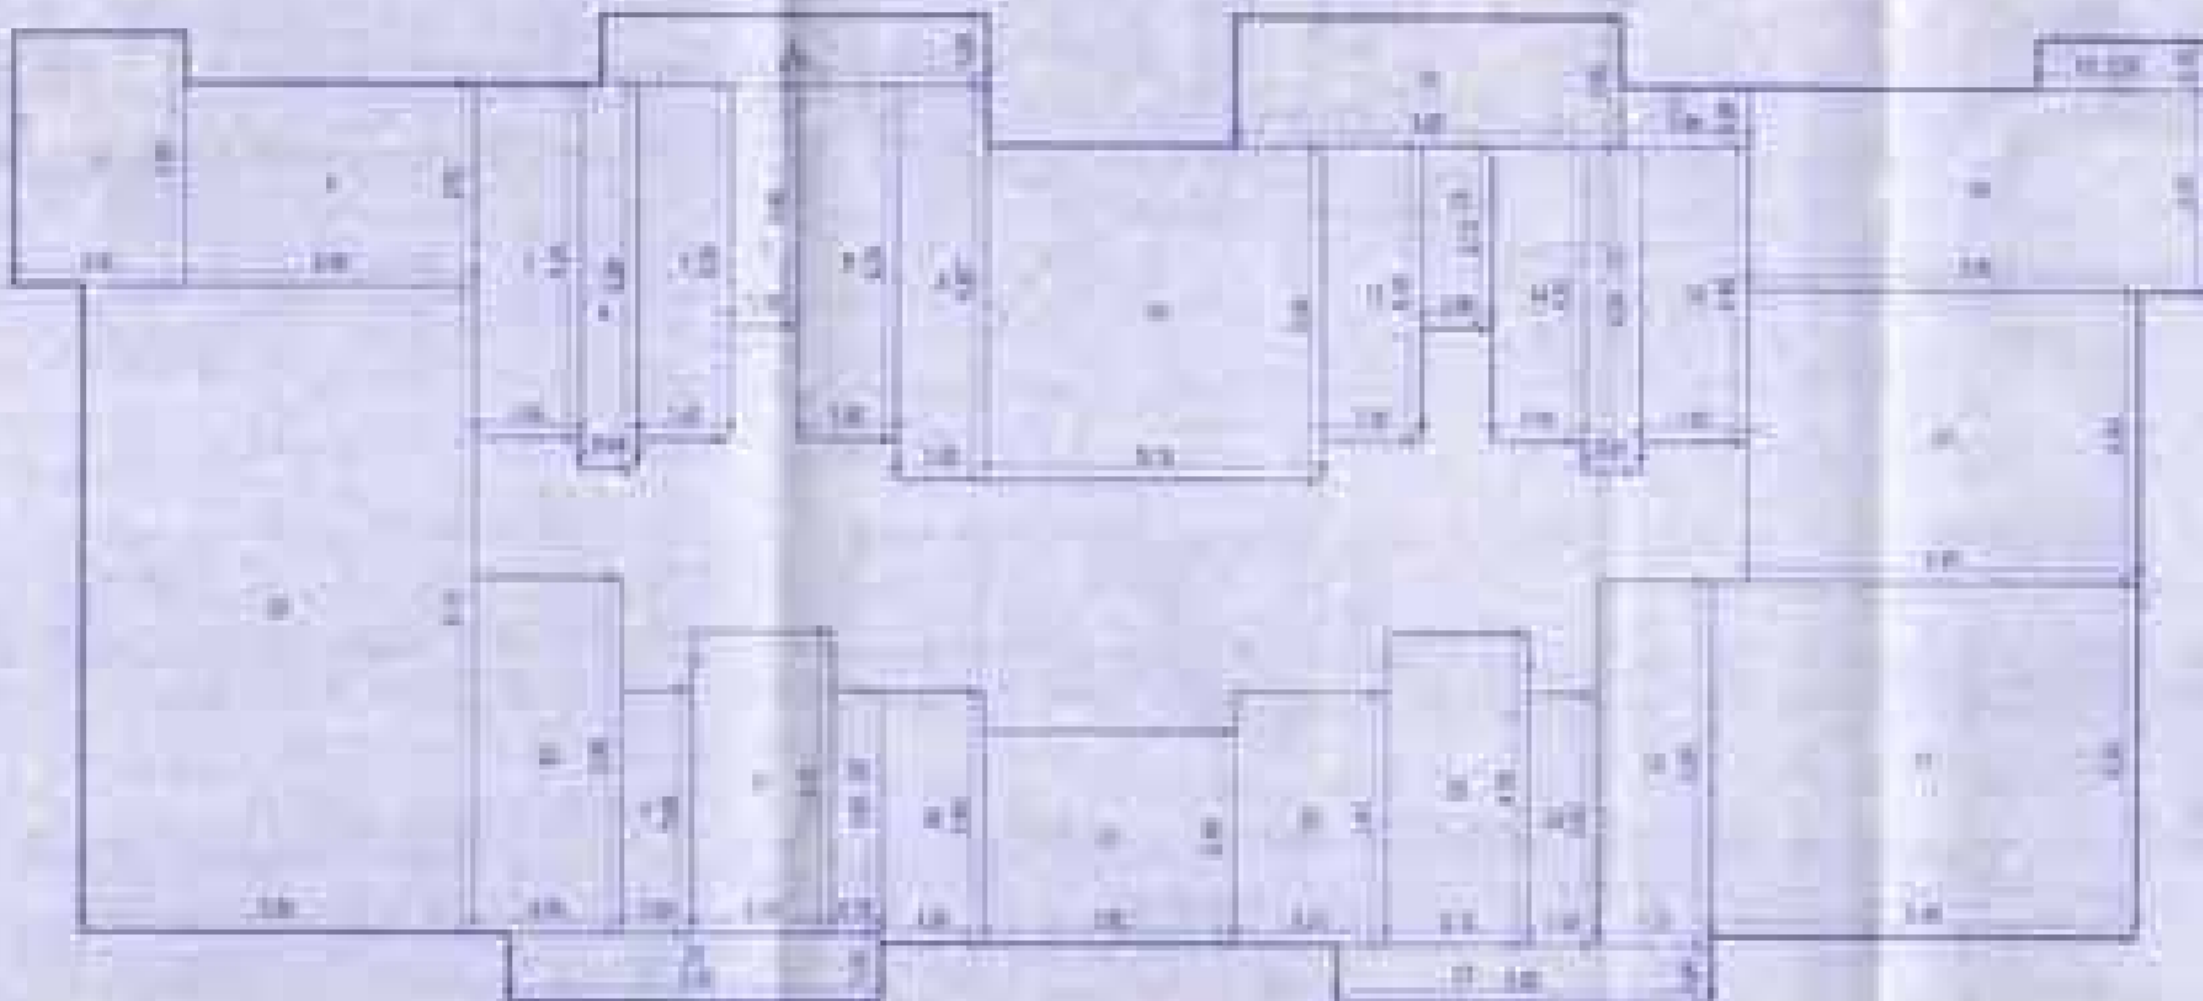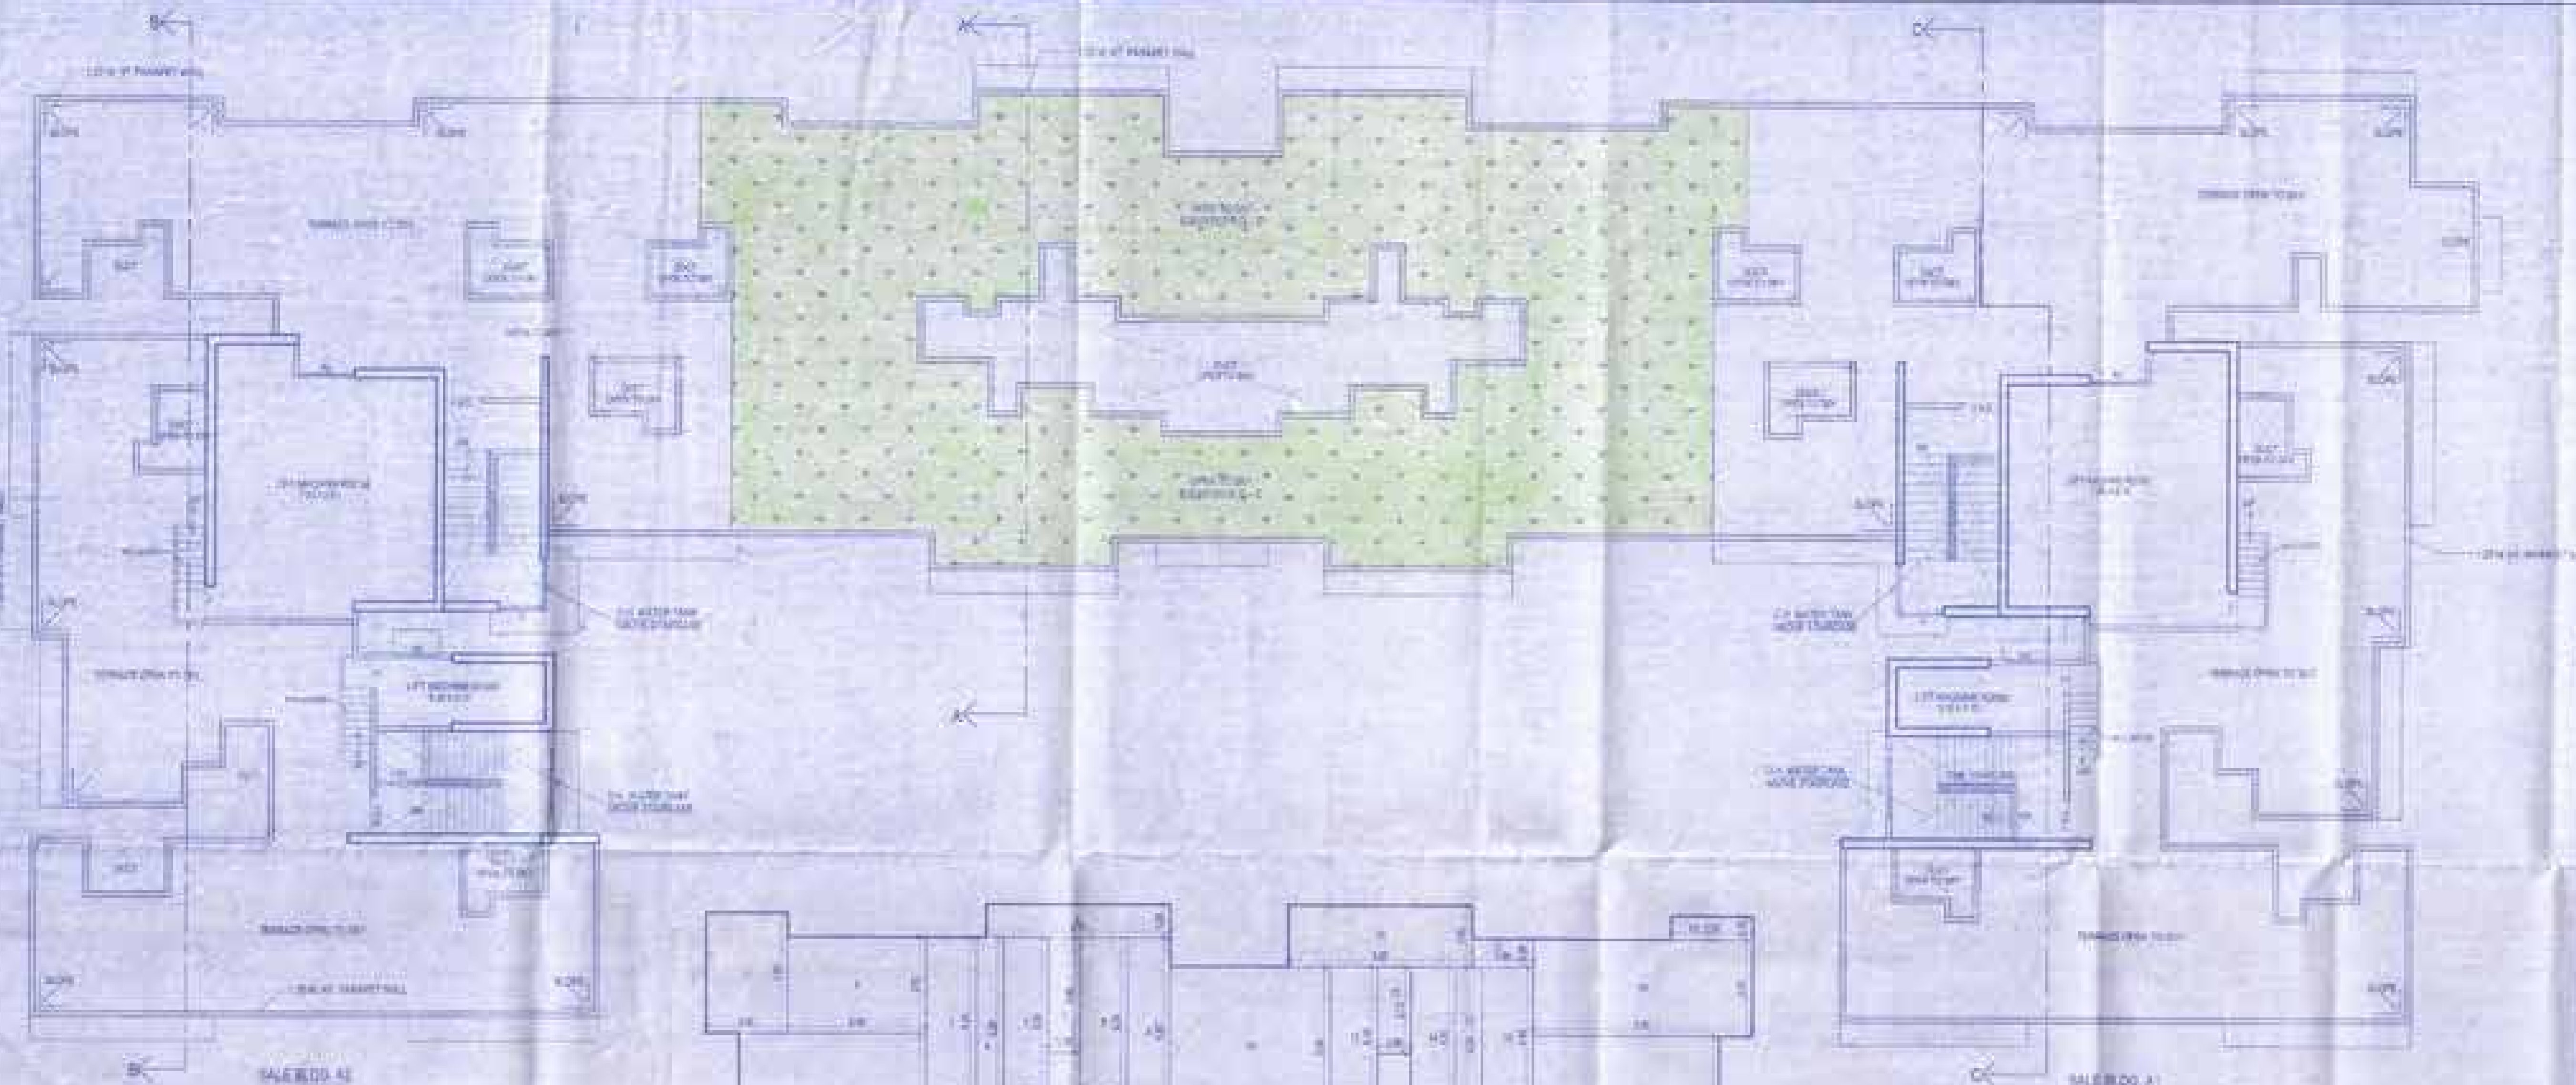


ELEVATED R.O.C. AREA CALCULATION	
1. 100' x 100'	10,000
2. 100' x 100'	10,000
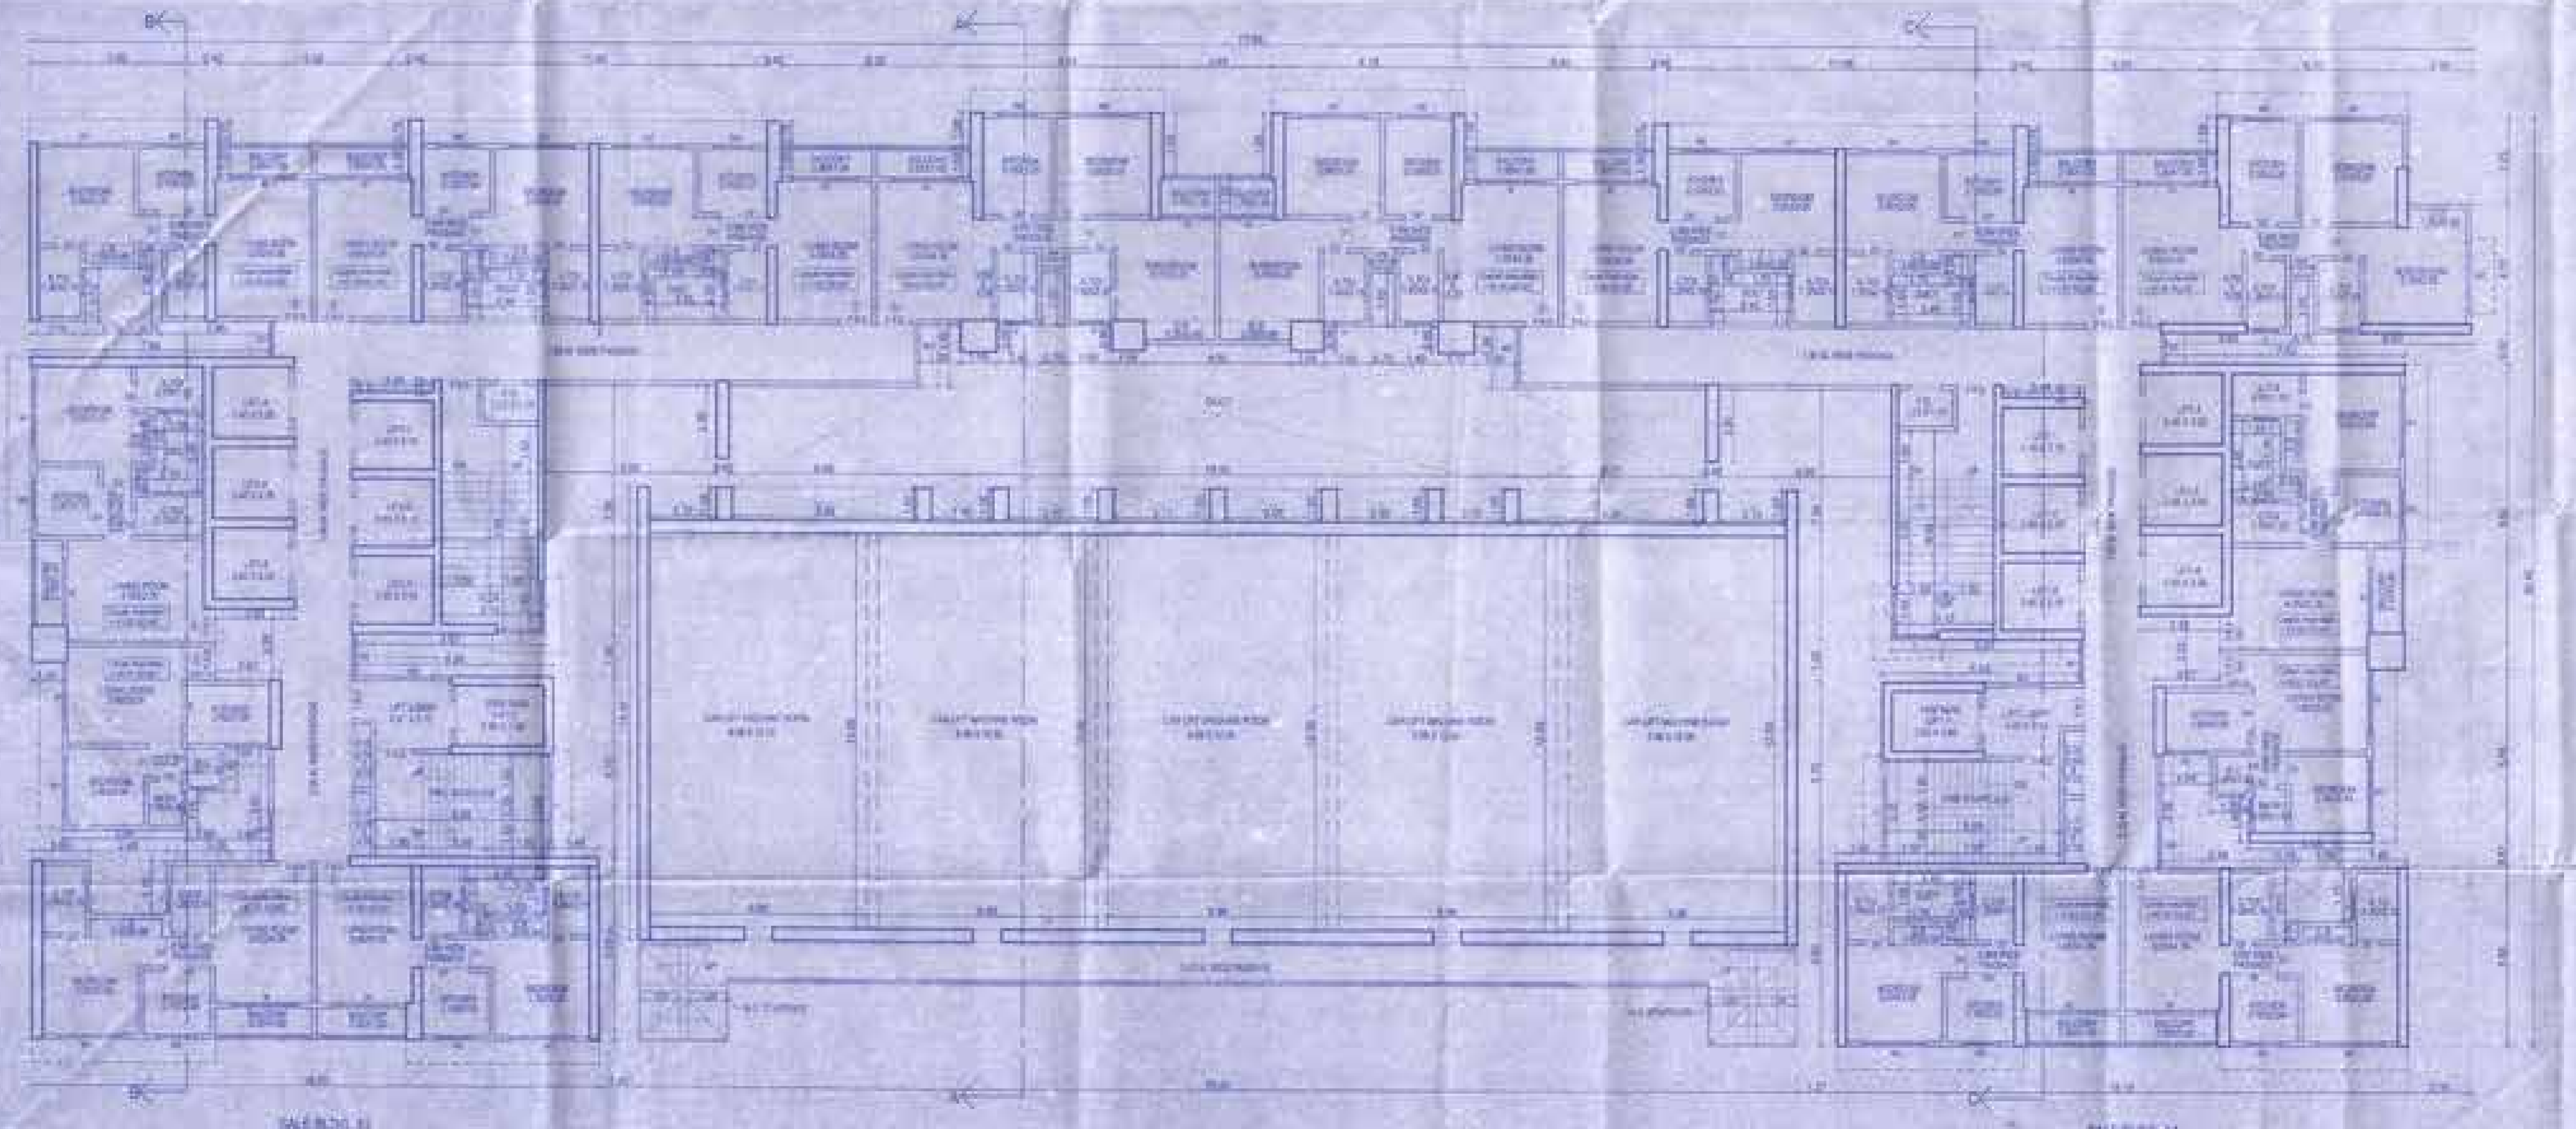


APPROVED BY: [Signature]  
 DATE: 08/10/2017

FOR ADHAR VENTURES  
 Partner

nextstep  
 CONSULTANTS

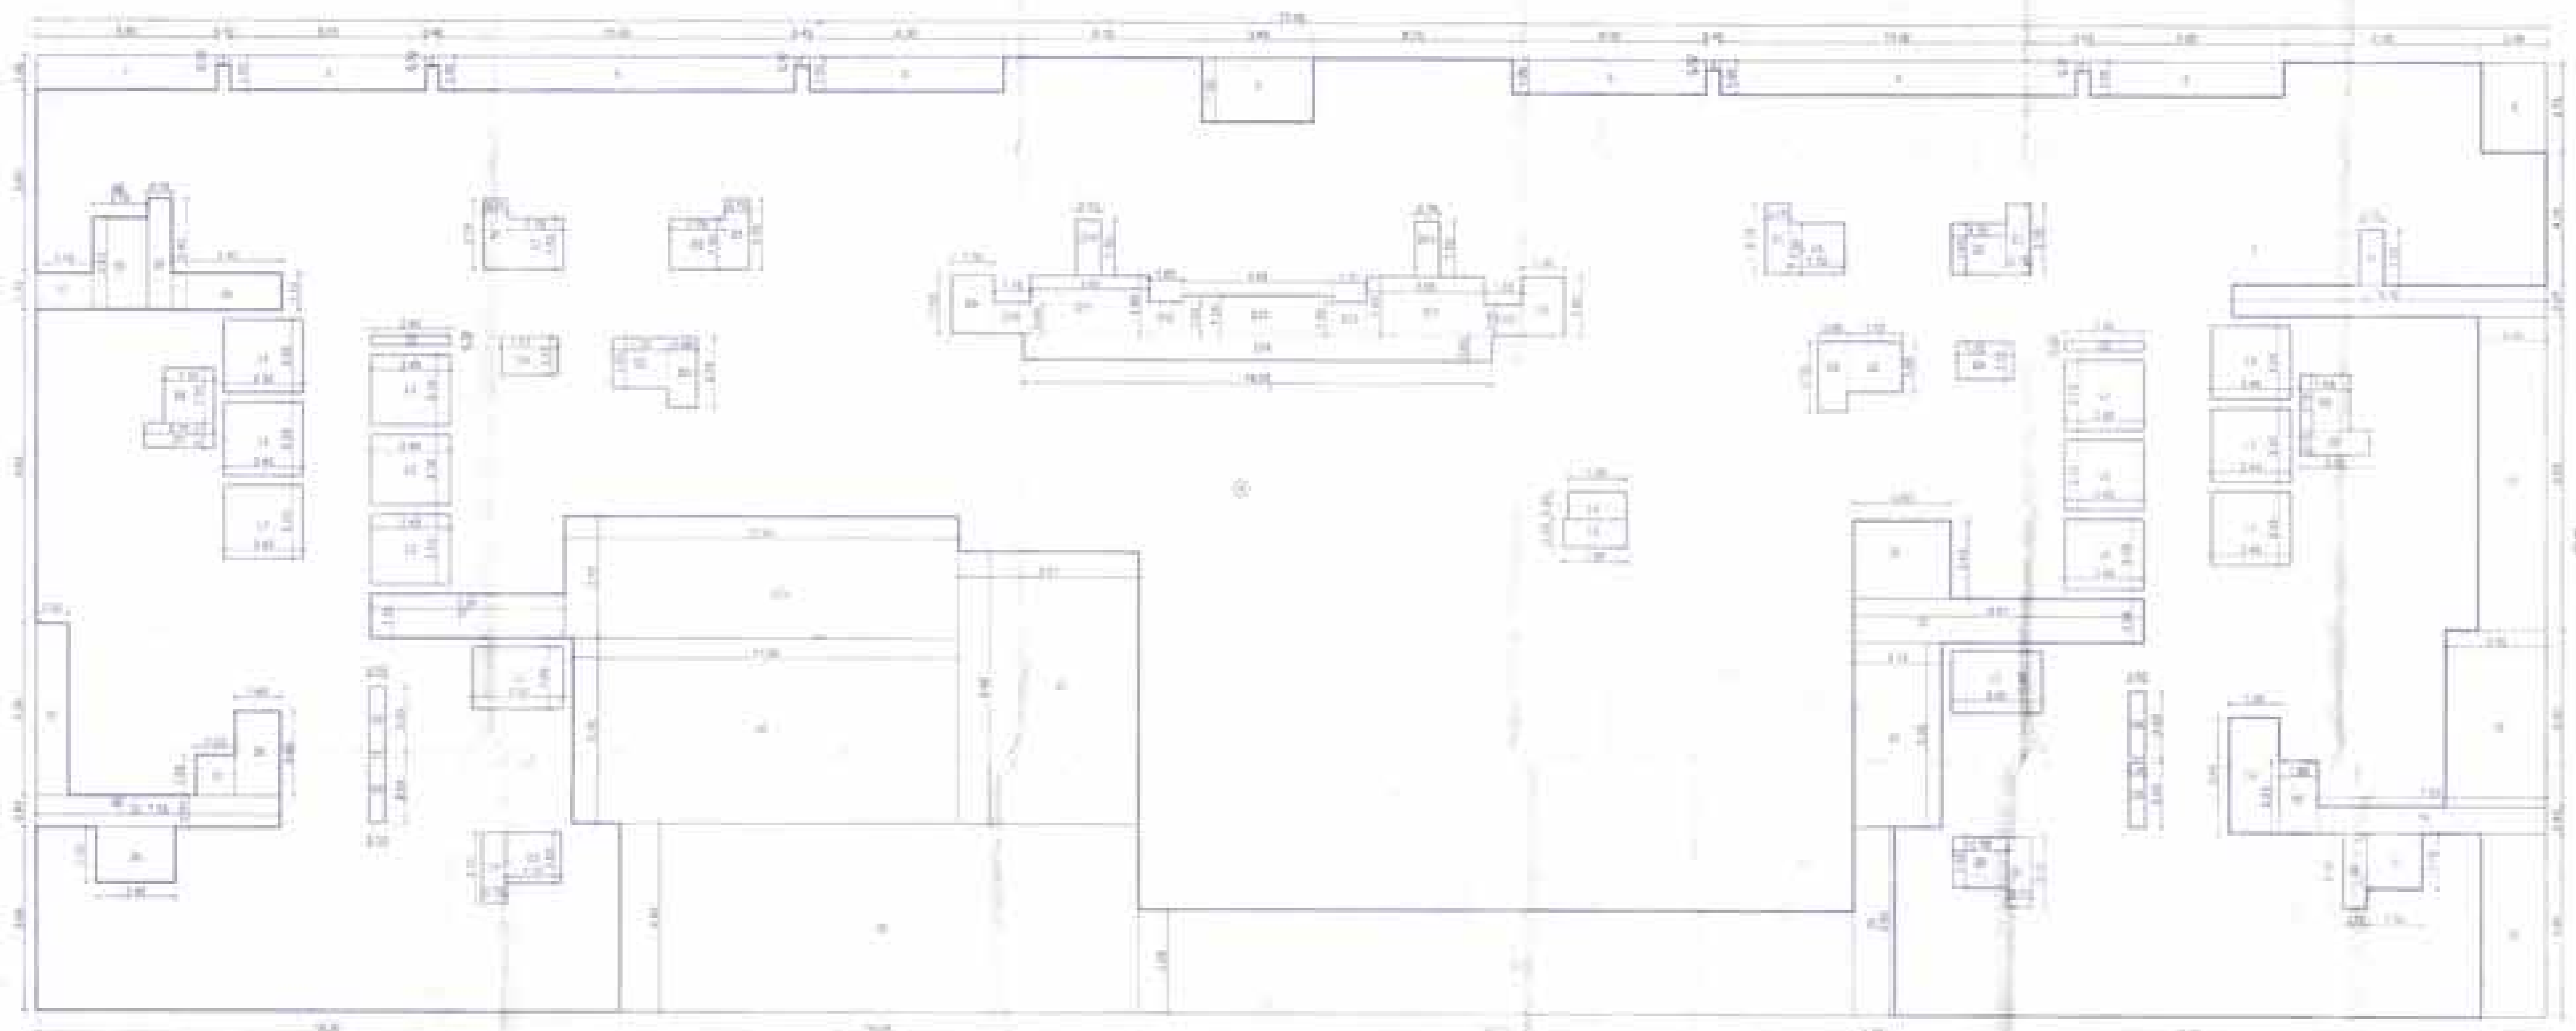

BUILT UP AREA DIAGRAM FOR 23RD FLOOR (LOWER AMENITY)  
 SHEET 110 - SHEET 110A

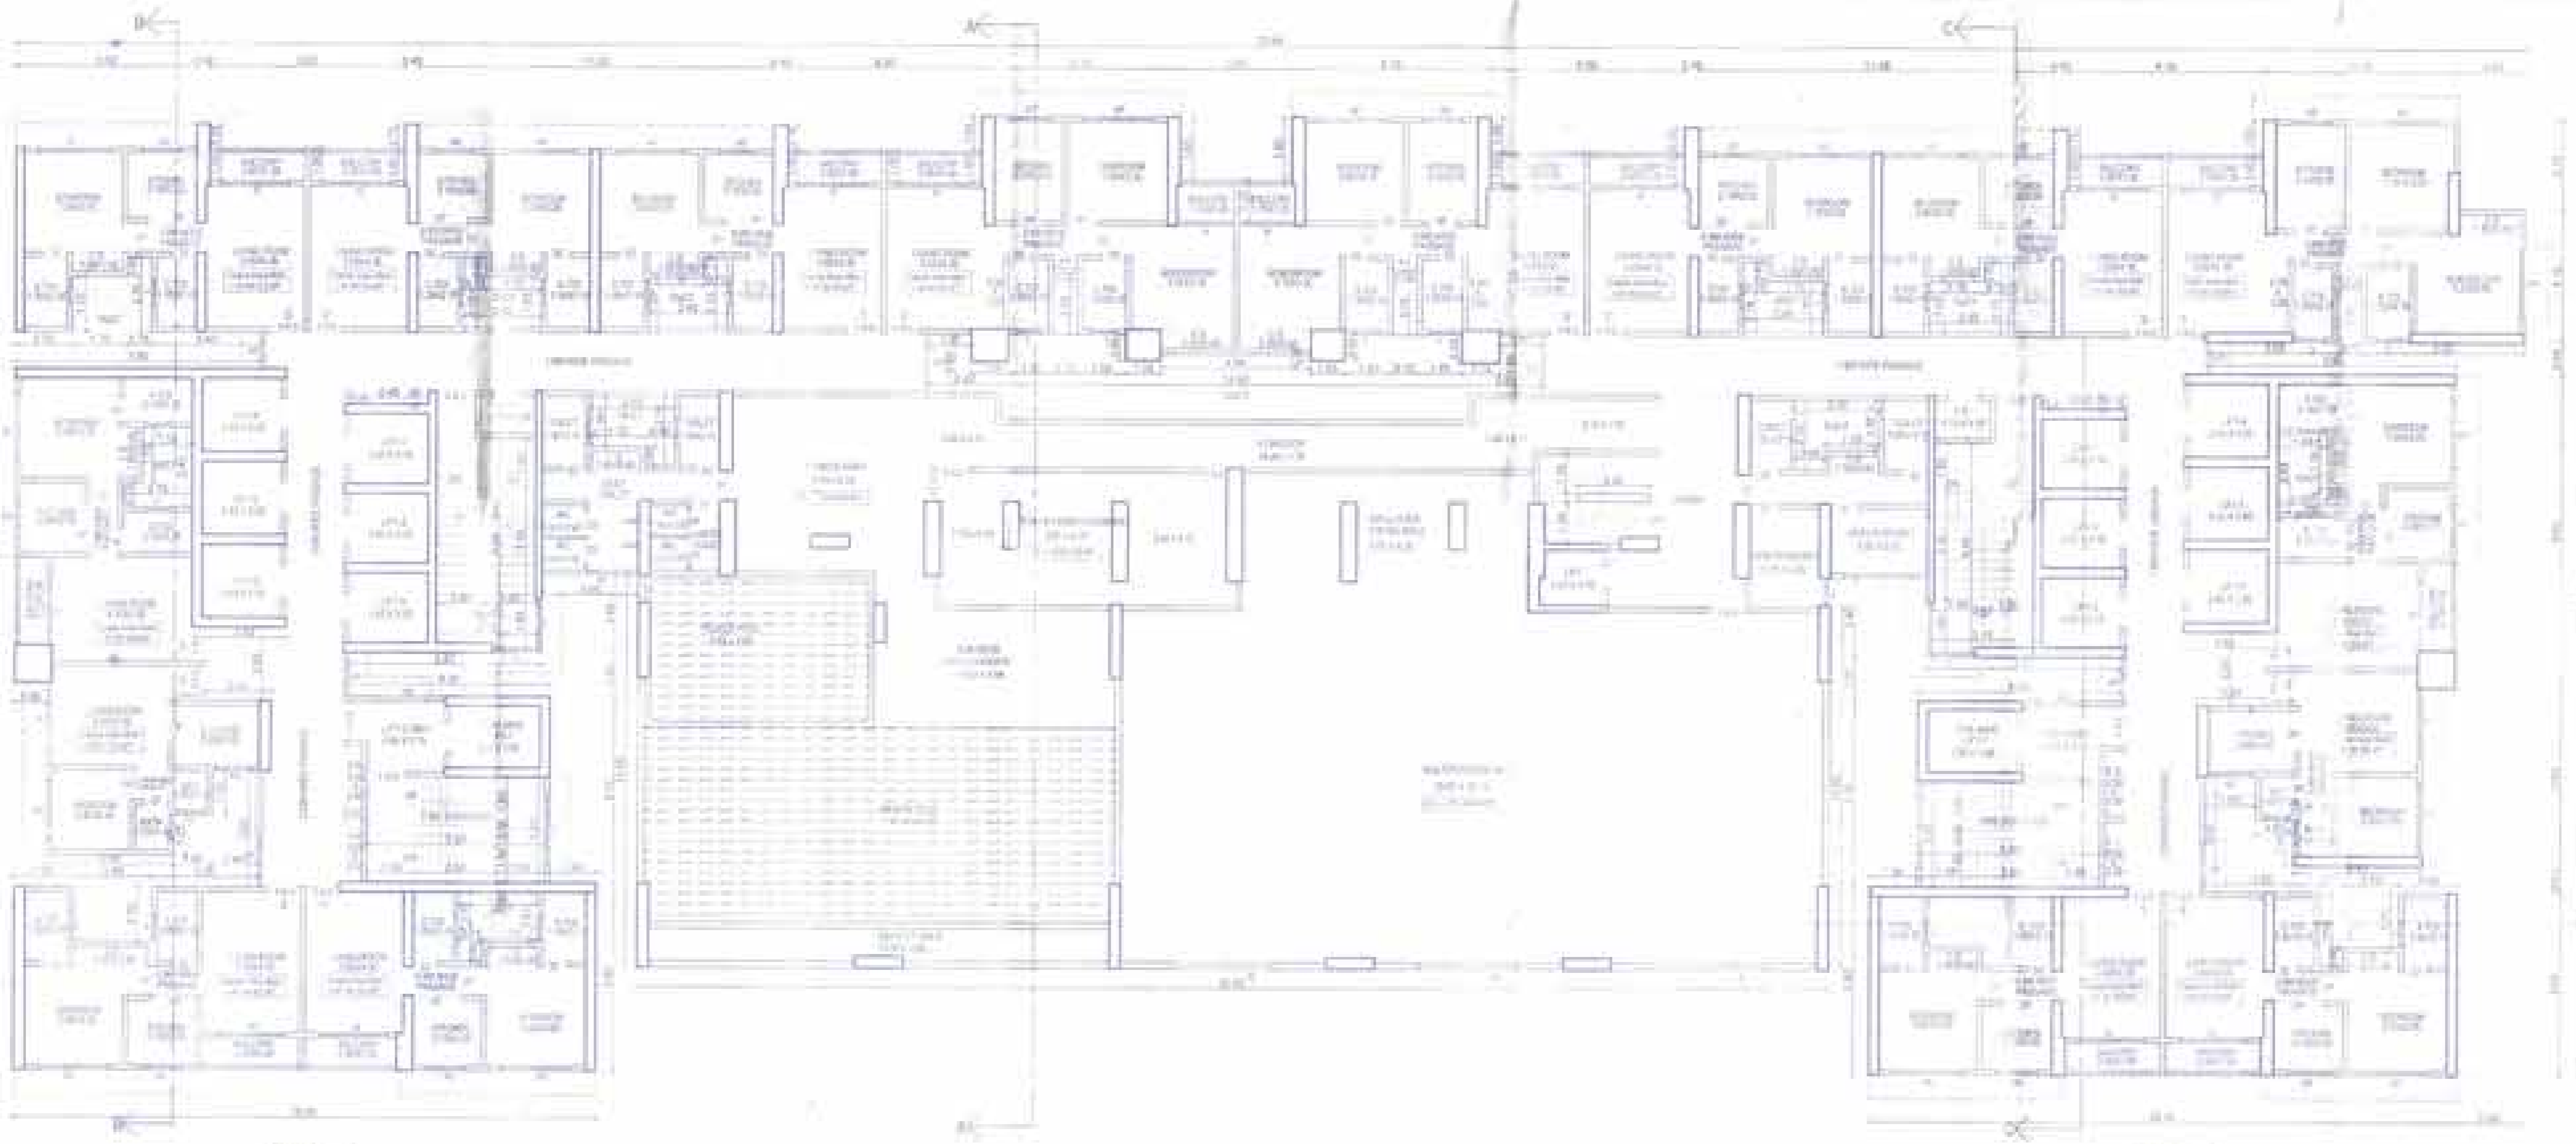

23RD FLOOR PLAN (LOWER AMENITY)  
 SHEET 110 - SHEET 110A

PROPOSAL 11

DATE: 20/05/2019

CONTENTS OF SHEET

23RD FLOOR PLAN (LOWER AMENITY)

BUILT UP AREA DIAGRAM & CALCULATION

STATEMENT OF WORKING PLAN

Approved by the Engineer  
 Approved by the Architect  
 Date: 08. NOV. 2019

For ASHAR VICTURES  
 Partner

TABLE OF AREA

NO.	DESCRIPTION	AREA (SQM)	TOTAL AREA (SQM)
1	OFFICE	100.00	100.00
2	MEETING ROOM	50.00	150.00
3	CONFERENCE ROOM	30.00	180.00
4	RECEPTION	20.00	200.00
5	LOBBY	150.00	350.00
6	STAIR	10.00	360.00
7	ELEVATOR	5.00	365.00
8	RESTROOM	5.00	370.00
9	WATER CLOSET	5.00	375.00
10	PLANT ROOM	10.00	385.00
11	STORAGE	5.00	390.00
12	RECEPTION	20.00	410.00
13	LOBBY	150.00	560.00
14	STAIR	10.00	570.00
15	ELEVATOR	5.00	575.00
16	RESTROOM	5.00	580.00
17	WATER CLOSET	5.00	585.00
18	PLANT ROOM	10.00	595.00
19	STORAGE	5.00	600.00
20	RECEPTION	20.00	620.00
21	LOBBY	150.00	770.00
22	STAIR	10.00	780.00
23	ELEVATOR	5.00	785.00
24	RESTROOM	5.00	790.00
25	WATER CLOSET	5.00	795.00
26	PLANT ROOM	10.00	805.00
27	STORAGE	5.00	810.00
28	RECEPTION	20.00	830.00
29	LOBBY	150.00	980.00
30	STAIR	10.00	990.00
31	ELEVATOR	5.00	995.00
32	RESTROOM	5.00	1000.00
33	WATER CLOSET	5.00	1005.00
34	PLANT ROOM	10.00	1015.00
35	STORAGE	5.00	1020.00
36	RECEPTION	20.00	1040.00
37	LOBBY	150.00	1190.00
38	STAIR	10.00	1200.00
39	ELEVATOR	5.00	1205.00
40	RESTROOM	5.00	1210.00
41	WATER CLOSET	5.00	1215.00
42	PLANT ROOM	10.00	1225.00
43	STORAGE	5.00	1230.00
44	RECEPTION	20.00	1250.00
45	LOBBY	150.00	1400.00
46	STAIR	10.00	1410.00
47	ELEVATOR	5.00	1415.00
48	RESTROOM	5.00	1420.00
49	WATER CLOSET	5.00	1425.00
50	PLANT ROOM	10.00	1435.00
51	STORAGE	5.00	1440.00
52	RECEPTION	20.00	1460.00
53	LOBBY	150.00	1610.00
54	STAIR	10.00	1620.00
55	ELEVATOR	5.00	1625.00
56	RESTROOM	5.00	1630.00
57	WATER CLOSET	5.00	1635.00
58	PLANT ROOM	10.00	1645.00
59	STORAGE	5.00	1650.00
60	RECEPTION	20.00	1670.00
61	LOBBY	150.00	1820.00
62	STAIR	10.00	1830.00
63	ELEVATOR	5.00	1835.00
64	RESTROOM	5.00	1840.00
65	WATER CLOSET	5.00	1845.00
66	PLANT ROOM	10.00	1855.00
67	STORAGE	5.00	1860.00
68	RECEPTION	20.00	1880.00
69	LOBBY	150.00	2030.00
70	STAIR	10.00	2040.00
71	ELEVATOR	5.00	2045.00
72	RESTROOM	5.00	2050.00
73	WATER CLOSET	5.00	2055.00
74	PLANT ROOM	10.00	2065.00
75	STORAGE	5.00	2070.00
76	RECEPTION	20.00	2090.00
77	LOBBY	150.00	2240.00
78	STAIR	10.00	2250.00
79	ELEVATOR	5.00	2255.00
80	RESTROOM	5.00	2260.00
81	WATER CLOSET	5.00	2265.00
82	PLANT ROOM	10.00	2275.00
83	STORAGE	5.00	2280.00
84	RECEPTION	20.00	2300.00
85	LOBBY	150.00	2450.00
86	STAIR	10.00	2460.00
87	ELEVATOR	5.00	2465.00
88	RESTROOM	5.00	2470.00
89	WATER CLOSET	5.00	2475.00
90	PLANT ROOM	10.00	2485.00
91	STORAGE	5.00	2490.00
92	RECEPTION	20.00	2510.00
93	LOBBY	150.00	2660.00
94	STAIR	10.00	2670.00
95	ELEVATOR	5.00	2675.00
96	RESTROOM	5.00	2680.00
97	WATER CLOSET	5.00	2685.00
98	PLANT ROOM	10.00	2695.00
99	STORAGE	5.00	2700.00
100	RECEPTION	20.00	2720.00
101	LOBBY	150.00	2870.00
102	STAIR	10.00	2880.00
103	ELEVATOR	5.00	2885.00
104	RESTROOM	5.00	2890.00
105	WATER CLOSET	5.00	2895.00
106	PLANT ROOM	10.00	2905.00
107	STORAGE	5.00	2910.00
108	RECEPTION	20.00	2930.00
109	LOBBY	150.00	3080.00
110	STAIR	10.00	3090.00
111	ELEVATOR	5.00	3095.00
112	RESTROOM	5.00	3100.00
113	WATER CLOSET	5.00	3105.00
114	PLANT ROOM	10.00	3115.00
115	STORAGE	5.00	3120.00
116	RECEPTION	20.00	3140.00
117	LOBBY	150.00	3290.00
118	STAIR	10.00	3300.00
119	ELEVATOR	5.00	3305.00
120	RESTROOM	5.00	3310.00
121	WATER CLOSET	5.00	3315.00
122	PLANT ROOM	10.00	3325.00
123	STORAGE	5.00	3330.00
124	RECEPTION	20.00	3350.00
125	LOBBY	150.00	3500.00
126	STAIR	10.00	3510.00
127	ELEVATOR	5.00	3515.00
128	RESTROOM	5.00	3520.00
129	WATER CLOSET	5.00	3525.00
130	PLANT ROOM	10.00	3535.00
131	STORAGE	5.00	3540.00
132	RECEPTION	20.00	3560.00
133	LOBBY	150.00	3710.00
134	STAIR	10.00	3720.00
135	ELEVATOR	5.00	3725.00
136	RESTROOM	5.00	3730.00
137	WATER CLOSET	5.00	3735.00
138	PLANT ROOM	10.00	3745.00
139	STORAGE	5.00	3750.00
140	RECEPTION	20.00	3770.00
141	LOBBY	150.00	3920.00
142	STAIR	10.00	3930.00
143	ELEVATOR	5.00	3935.00
144	RESTROOM	5.00	3940.00
145	WATER CLOSET	5.00	3945.00
146	PLANT ROOM	10.00	3955.00
147	STORAGE	5.00	3960.00
148	RECEPTION	20.00	3980.00
149	LOBBY	150.00	4130.00
150	STAIR	10.00	4140.00
151	ELEVATOR	5.00	4145.00
152	RESTROOM	5.00	4150.00
153	WATER CLOSET	5.00	4155.00
154	PLANT ROOM	10.00	4165.00
155	STORAGE	5.00	4170.00
156	RECEPTION	20.00	4190.00
157	LOBBY	150.00	4340.00
158	STAIR	10.00	4350.00
159	ELEVATOR	5.00	4355.00
160	RESTROOM	5.00	4360.00
161	WATER CLOSET	5.00	4365.00
162	PLANT ROOM	10.00	4375.00
163	STORAGE	5.00	4380.00
164	RECEPTION	20.00	4400.00
165	LOBBY	150.00	4550.00
166	STAIR	10.00	4560.00
167	ELEVATOR	5.00	4565.00
168	RESTROOM	5.00	4570.00
169	WATER CLOSET	5.00	4575.00
170	PLANT ROOM	10.00	4585.00
171	STORAGE	5.00	4590.00
172	RECEPTION	20.00	4610.00
173	LOBBY	150.00	4760.00
174	STAIR	10.00	4770.00
175	ELEVATOR	5.00	4775.00
176	RESTROOM	5.00	4780.00
177	WATER CLOSET	5.00	4785.00
178	PLANT ROOM	10.00	4795.00
179	STORAGE	5.00	4800.00
180	RECEPTION	20.00	4820.00
181	LOBBY	150.00	4970.00
182	STAIR	10.00	4980.00
183	ELEVATOR	5.00	4985.00
184	RESTROOM	5.00	4990.00
185	WATER CLOSET	5.00	4995.00
186	PLANT ROOM	10.00	5005.00
187	STORAGE	5.00	5010.00
188	RECEPTION	20.00	5030.00
189	LOBBY	150.00	5180.00
190	STAIR	10.00	5190.00
191	ELEVATOR	5.00	5195.00
192	RESTROOM	5.00	5200.00
193	WATER CLOSET	5.00	5205.00
194	PLANT ROOM	10.00	5215.00
195	STORAGE	5.00	5220.00
196	RECEPTION	20.00	5240.00
197	LOBBY	150.00	5390.00
198	STAIR	10.00	5400.00
199	ELEVATOR	5.00	5405.00
200	RESTROOM	5.00	5410.00
201	WATER CLOSET	5.00	5415.00
202	PLANT ROOM	10.00	5425.00
203	STORAGE	5.00	5430.00
204	RECEPTION	20.00	5450.00
205	LOBBY	150.00	5600.00
206	STAIR	10.00	5610.00
207	ELEVATOR	5.00	5615.00
208	RESTROOM	5.00	5620.00
209	WATER CLOSET	5.00	5625.00
210	PLANT ROOM	10.00	5635.00
211	STORAGE	5.00	5640.00
212	RECEPTION	20.00	5660.00
213	LOBBY	150.00	5810.00
214	STAIR	10.00	5820.00
215	ELEVATOR	5.00	5825.00
216	RESTROOM	5.00	5830.00
217	WATER CLOSET	5.00	5835.00
218	PLANT ROOM	10.00	5845.00
219	STORAGE	5.00	5850.00
220	RECEPTION	20.00	5870.00
221	LOBBY	150.00	6020.00
222	STAIR	10.00	6030.00
223	ELEVATOR	5.00	6035.00
224	RESTROOM	5.00	6040.00
225	WATER CLOSET	5.00	6045.00
226	PLANT ROOM	10.00	6055.00
227	STORAGE	5.00	6060.00
228	RECEPTION	20.00	6080.00
229	LOBBY	150.00	6230.00
230	STAIR	10.00	6240.00
231	ELEVATOR	5.00	6245.00
232	RESTROOM	5.00	6250.00
233	WATER CLOSET	5.00	6255.00
234	PLANT ROOM	10.00	6265.00
235	STORAGE	5.00	6270.00
236	RECEPTION	20.00	6290.00
237	LOBBY	150.00	6440.00
238	STAIR	10.00	6450.00
239	ELEVATOR	5.00	6455.00
240	RESTROOM	5.00	6460.00
241	WATER CLOSET	5.00	6465.00
242	PLANT ROOM	10.00	6475.00
243	STORAGE	5.00	6480.00
244	RECEPTION	20.00	6500.00
245	LOBBY	150.00	6650.00
246	STAIR	10.00	6660.00
247	ELEVATOR	5.00	6665.00
248	RESTROOM	5.00	6670.00
249	WATER CLOSET	5.00	6675.00
250	PLANT ROOM	10.00	6685.00
251	STORAGE	5.00	6690.00
252	RECEPTION	20.00	6710.00
253	LOBBY	150.00	6860.00
254	STAIR	10.00	6870.00
255	ELEVATOR	5.00	6875.00
256	RESTROOM	5.00	6880.00
257	WATER CLOSET	5.00	6885.00
258	PLANT ROOM	10.00	6895.00
259	STORAGE	5.00	6900.00
260	RECEPTION	20.00	6920.00
261	LOBBY	150.00	7070.00
262	STAIR	10.00	7080.00
263	ELEVATOR	5.00	7085.00
264	RESTROOM	5.00	7090.00
265	WATER CLOSET	5.00	7095.00
266	PLANT ROOM	10.00	7105.00
267	STORAGE	5.00	7110.00
268	RECEPTION	20.00	7130.00
269	LOBBY	150.00	7280.00
270	STAIR	10.00	7290.00
271	ELEVATOR	5.00	7295.00
272	RESTROOM	5.00	7300.00
273	WATER CLOSET	5.00	7305.00
274	PLANT ROOM	10.00	7315.00
275	STORAGE	5.00	7320.00
276	RECEPTION	20.00	7340.00
277	LOBBY	150.00	7490.00
278	STAIR	10.00	7500.00
279	ELEVATOR	5.00	7505.00
280	RESTROOM	5.00	7510.00
281	WATER CLOSET	5.00	7515.00
282	PLANT ROOM	10.00	7525.00
283	STORAGE	5.00	7530.00

PROFORMA 1

DATE: 02/14/2023

CONTRACT NO. 2023-001

PROJECT NAME: 24TH FLOOR PLAN (UPPER AMENITY, PART RECREATIONAL)

CLIENT: [REDACTED]


DESIGNER: [REDACTED]

DATE: 02/14/2023

APPROVED BY: [REDACTED]

DATE: 02/14/2023

SCALE: 1/8" = 1'-0"

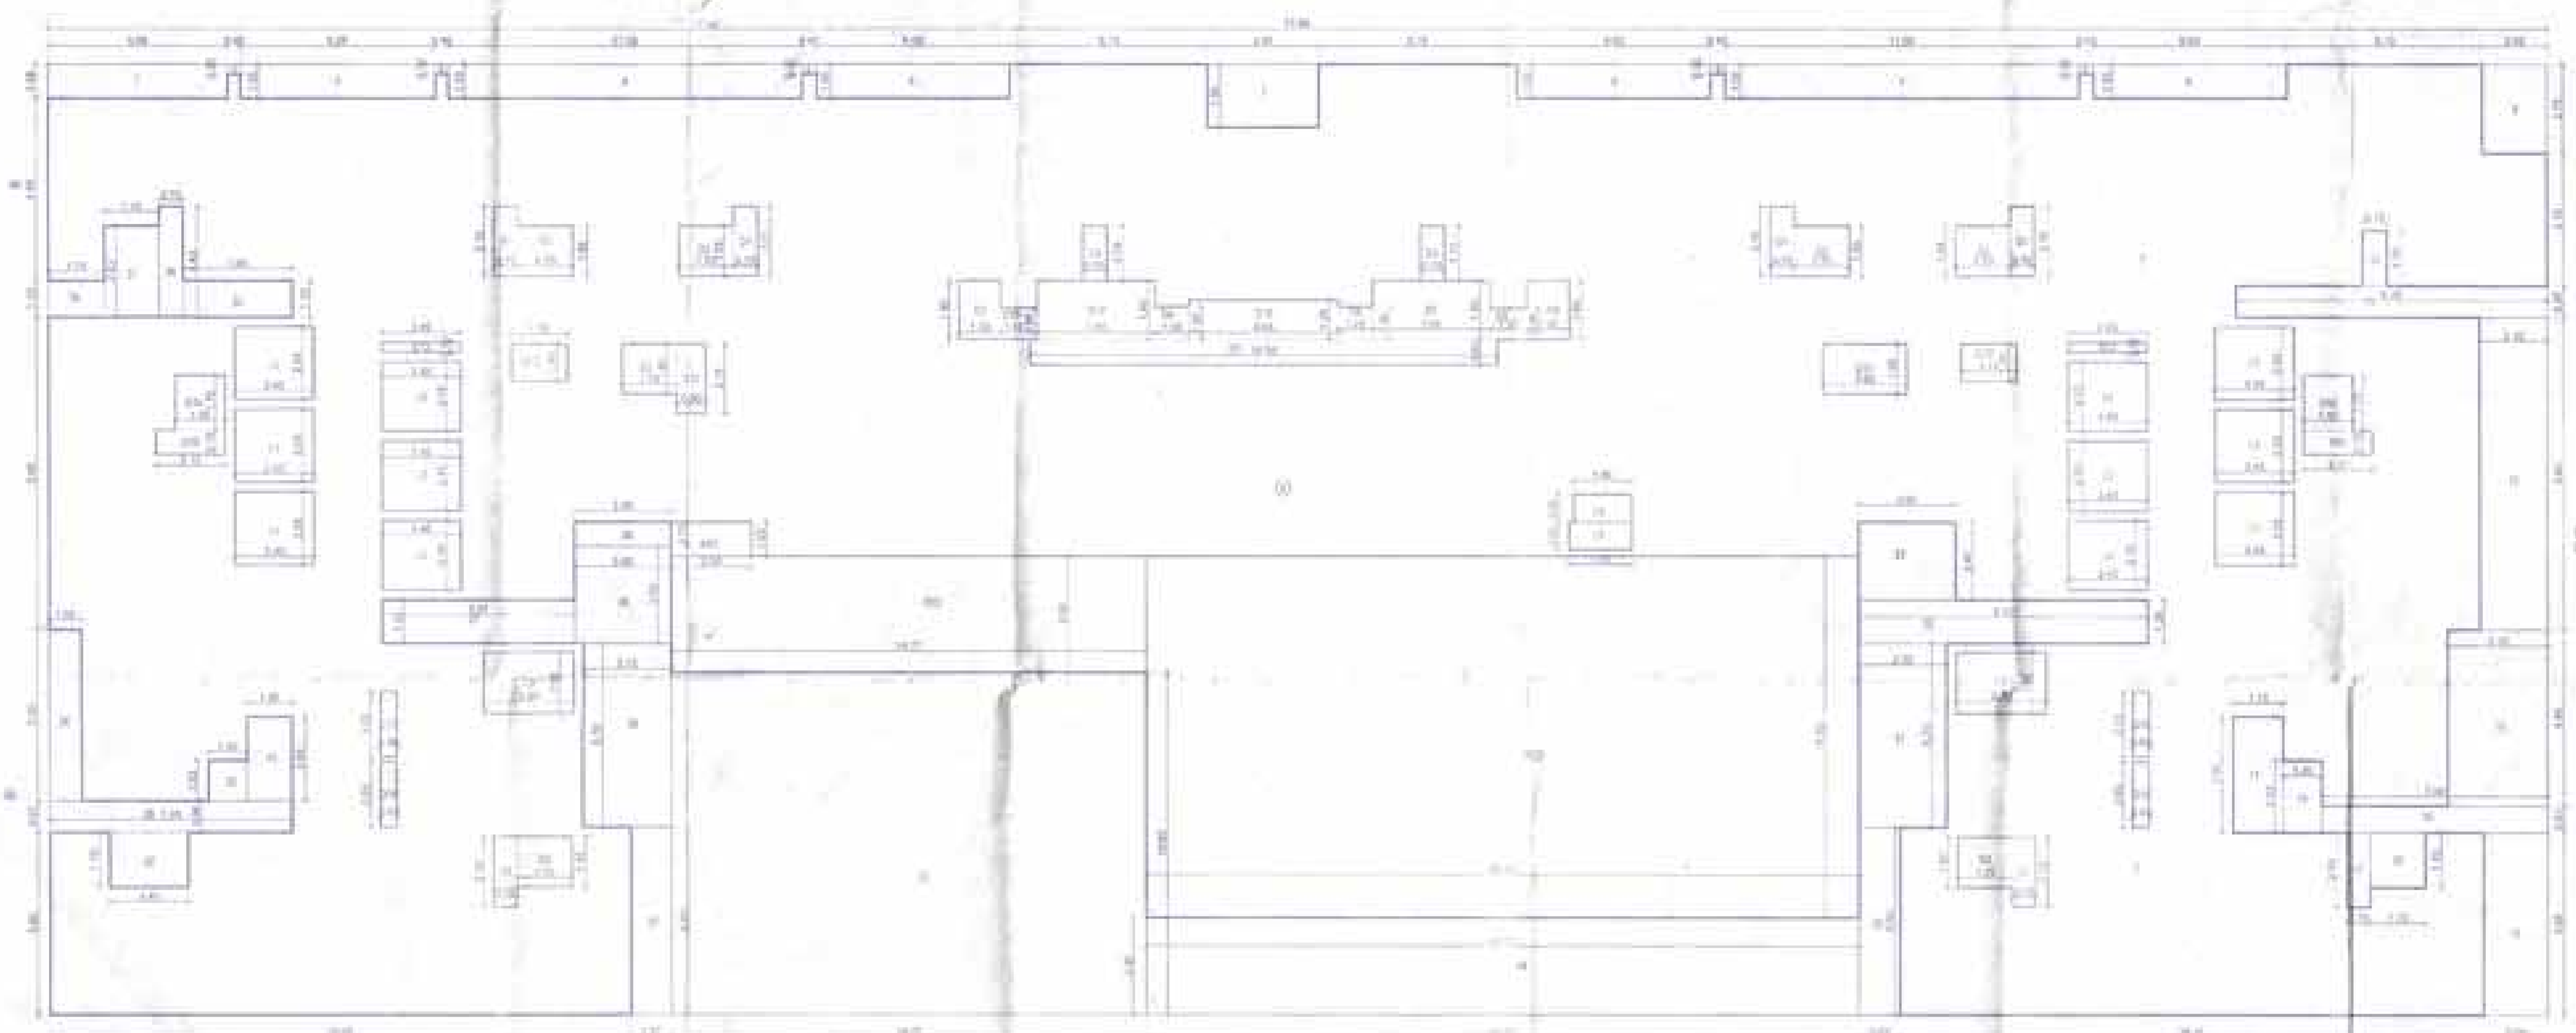

BUILT UP AREA DIAGRAM FOR 24TH FLOOR (UPPER AMENITY)  
SCALE: 1/8" = 1'-0"

24TH FLOOR PLAN (UPPER AMENITY, PART RECREATIONAL)

SCALE: 1/8" = 1'-0"


NO.	AREA	AREA (SQ. FT.)	TOTAL
1	LOBBY	1,200	1,200
2	RECREATIONAL AREA	1,500	2,700
3	LOUNGE	1,000	3,700
4	RESTROOMS	500	4,200
5	STORAGE	300	4,500
6	MECHANICAL	200	4,700
7	UTILITY	100	4,800
8	ENTRY	100	4,900
9	RECEPTION	100	5,000
10	CONFERENCE	100	5,100
11	OFFICE	100	5,200
12	STORAGE	100	5,300
13	MECHANICAL	100	5,400
14	UTILITY	100	5,500
15	ENTRY	100	5,600
16	RECEPTION	100	5,700
17	CONFERENCE	100	5,800
18	OFFICE	100	5,900
19	STORAGE	100	6,000
20	MECHANICAL	100	6,100
21	UTILITY	100	6,200
22	ENTRY	100	6,300
23	RECEPTION	100	6,400
24	CONFERENCE	100	6,500
25	OFFICE	100	6,600
26	STORAGE	100	6,700
27	MECHANICAL	100	6,800
28	UTILITY	100	6,900
29	ENTRY	100	7,000
30	RECEPTION	100	7,100
31	CONFERENCE	100	7,200
32	OFFICE	100	7,300
33	STORAGE	100	7,400
34	MECHANICAL	100	7,500
35	UTILITY	100	7,600
36	ENTRY	100	7,700
37	RECEPTION	100	7,800
38	CONFERENCE	100	7,900
39	OFFICE	100	8,000
40	STORAGE	100	8,100
41	MECHANICAL	100	8,200
42	UTILITY	100	8,300
43	ENTRY	100	8,400
44	RECEPTION	100	8,500
45	CONFERENCE	100	8,600
46	OFFICE	100	8,700
47	STORAGE	100	8,800
48	MECHANICAL	100	8,900
49	UTILITY	100	9,000
50	ENTRY	100	9,100
51	RECEPTION	100	9,200
52	CONFERENCE	100	9,300
53	OFFICE	100	9,400
54	STORAGE	100	9,500
55	MECHANICAL	100	9,600
56	UTILITY	100	9,700
57	ENTRY	100	9,800
58	RECEPTION	100	9,900
59	CONFERENCE	100	10,000
60	OFFICE	100	10,100
61	STORAGE	100	10,200
62	MECHANICAL	100	10,300
63	UTILITY	100	10,400
64	ENTRY	100	10,500
65	RECEPTION	100	10,600
66	CONFERENCE	100	10,700
67	OFFICE	100	10,800
68	STORAGE	100	10,900
69	MECHANICAL	100	11,000
70	UTILITY	100	11,100
71	ENTRY	100	11,200
72	RECEPTION	100	11,300
73	CONFERENCE	100	11,400
74	OFFICE	100	11,500
75	STORAGE	100	11,600
76	MECHANICAL	100	11,700
77	UTILITY	100	11,800
78	ENTRY	100	11,900
79	RECEPTION	100	12,000
80	CONFERENCE	100	12,100
81	OFFICE	100	12,200
82	STORAGE	100	12,300
83	MECHANICAL	100	12,400
84	UTILITY	100	12,500
85	ENTRY	100	12,600
86	RECEPTION	100	12,700
87	CONFERENCE	100	12,800
88	OFFICE	100	12,900
89	STORAGE	100	13,000
90	MECHANICAL	100	13,100
91	UTILITY	100	13,200
92	ENTRY	100	13,300
93	RECEPTION	100	13,400
94	CONFERENCE	100	13,500
95	OFFICE	100	13,600
96	STORAGE	100	13,700
97	MECHANICAL	100	13,800
98	UTILITY	100	13,900
99	ENTRY	100	14,000
100	RECEPTION	100	14,100
101	CONFERENCE	100	14,200
102	OFFICE	100	14,300
103	STORAGE	100	14,400
104	MECHANICAL	100	14,500
105	UTILITY	100	14,600
106	ENTRY	100	14,700
107	RECEPTION	100	14,800
108	CONFERENCE	100	14,900
109	OFFICE	100	15,000
110	STORAGE	100	15,100
111	MECHANICAL	100	15,200
112	UTILITY	100	15,300
113	ENTRY	100	15,400
114	RECEPTION	100	15,500
115	CONFERENCE	100	15,600
116	OFFICE	100	15,700
117	STORAGE	100	15,800
118	MECHANICAL	100	15,900
119	UTILITY	100	16,000
120	ENTRY	100	16,100
121	RECEPTION	100	16,200
122	CONFERENCE	100	16,300
123	OFFICE	100	16,400
124	STORAGE	100	16,500
125	MECHANICAL	100	16,600
126	UTILITY	100	16,700
127	ENTRY	100	16,800
128	RECEPTION	100	16,900
129	CONFERENCE	100	17,000
130	OFFICE	100	17,100
131	STORAGE	100	17,200
132	MECHANICAL	100	17,300
133	UTILITY	100	17,400
134	ENTRY	100	17,500
135	RECEPTION	100	17,600
136	CONFERENCE	100	17,700
137	OFFICE	100	17,800
138	STORAGE	100	17,900
139	MECHANICAL	100	18,000
140	UTILITY	100	18,100
141	ENTRY	100	18,200
142	RECEPTION	100	18,300
143	CONFERENCE	100	18,400
144	OFFICE	100	18,500
145	STORAGE	100	18,600
146	MECHANICAL	100	18,700
147	UTILITY	100	18,800
148	ENTRY	100	18,900
149	RECEPTION	100	19,000
150	CONFERENCE	100	19,100
151	OFFICE	100	19,200
152	STORAGE	100	19,300
153	MECHANICAL	100	19,400
154	UTILITY	100	19,500
155	ENTRY	100	19,600
156	RECEPTION	100	19,700
157	CONFERENCE	100	19,800
158	OFFICE	100	19,900
159	STORAGE	100	20,000
160	MECHANICAL	100	20,100
161	UTILITY	100	20,200
162	ENTRY	100	20,300
163	RECEPTION	100	20,400
164	CONFERENCE	100	20,500
165	OFFICE	100	20,600
166	STORAGE	100	20,700
167	MECHANICAL	100	20,800
168	UTILITY	100	20,900
169	ENTRY	100	21,000
170	RECEPTION	100	21,100
171	CONFERENCE	100	21,200
172	OFFICE	100	21,300
173	STORAGE	100	21,400
174	MECHANICAL	100	21,500
175	UTILITY	100	21,600
176	ENTRY	100	21,700
177	RECEPTION	100	21,800
178	CONFERENCE	100	21,900
179	OFFICE	100	22,000
180	STORAGE	100	22,100
181	MECHANICAL	100	22,200
182	UTILITY	100	22,300
183	ENTRY	100	22,400
184	RECEPTION	100	22,500
185	CONFERENCE	100	22,600
186	OFFICE	100	22,700
187	STORAGE	100	22,800
188	MECHANICAL	100	22,900
189	UTILITY	100	23,000
190	ENTRY	100	23,100
191	RECEPTION	100	23,200
192	CONFERENCE	100	23,300
193	OFFICE	100	23,400
194	STORAGE	100	23,500
195	MECHANICAL	100	23,600
196	UTILITY	100	23,700
197	ENTRY	100	23,800
198	RECEPTION	100	23,900
199	CONFERENCE	100	24,000
200	OFFICE	100	24,100
201	STORAGE	100	24,200
202	MECHANICAL	100	24,300
203	UTILITY	100	24,400
204	ENTRY	100	24,500
205	RECEPTION	100	24,600
206	CONFERENCE	100	24,700
207	OFFICE	100	24,800
208	STORAGE	100	24,900
209	MECHANICAL	100	25,000
210	UTILITY	100	25,100
211	ENTRY	100	25,200
212	RECEPTION	100	25,300
213	CONFERENCE	100	25,400
214	OFFICE	100	25,500
215	STORAGE	100	25,600
216	MECHANICAL	100	25,700
217	UTILITY	100	25,800
218	ENTRY	100	25,900
219	RECEPTION	100	26,000
220	CONFERENCE	100	26,100
221	OFFICE	100	26,200
222	STORAGE	100	26,300
223	MECHANICAL	100	26,400
224	UTILITY	100	26,500
225	ENTRY	100	26,600
226	RECEPTION	100	26,700
227	CONFERENCE	100	26,800
228	OFFICE	100	26,900
229	STORAGE	100	27,000
230	MECHANICAL	100	27,100
231	UTILITY	100	27,200
232	ENTRY	100	27,300
233	RECEPTION	100	27,400
234	CONFERENCE	100	27,500
235	OFFICE	100	27,600
236	STORAGE	100	27,700
237	MECHANICAL	100	27,800
238	UTILITY	100	27,900
239	ENTRY	100	28,000
240	RECEPTION	100	28,100
241	CONFERENCE	100	28,200
242	OFFICE	100	28,300
243	STORAGE	100	28,400
244	MECHANICAL	100	28,500
245	UTILITY	100	28,600
246	ENTRY	100	28,700
247	RECEPTION	100	28,800
248	CONFERENCE	100	28,900
249	OFFICE	100	29,000
250	STORAGE	100	29,100
251	MECHANICAL	100	29,200
252	UTILITY	100	29,300
253	ENTRY	100	29,400
254	RECEPTION	100	29,500
255	CONFERENCE	100	29,600
256	OFFICE	100	29,700
257	STORAGE	100	29,800
258	MECHANICAL	100	29,900
259	UTILITY	100	30,000
260	ENTRY	100	30,100
261	RECEPTION	100	30,200
262	CONFERENCE	100	30,300
263	OFFICE	100	30,400
264	STORAGE	100	30,500
265	MECHANICAL	100	30,600
266	UTILITY	100	30,700
267	ENTRY	100	30,800
268	RECEPTION	100	30,900
269	CONFERENCE	100	31,000
270	OFFICE	100	31,100
271	STORAGE	100	31,200
272	MECHANICAL	100	31,300
273	UTILITY	100	31,400
274	ENTRY	100	31,500
275	RECEPTION	100	31,600
276	CONFERENCE	100	31,700
277	OFFICE	100	31,800
278	STORAGE	100	31,900
279	MECHANICAL	100	32,000
280	UTILITY	100	32,100
281	ENTRY	100	32,200
282	RECEPTION	100	32,300
283	CONFERENCE	100	32,400
284	OFFICE	100	32,500
285	STORAGE	100	32,600
286	MECHANICAL	100	32,700
287	UTILITY	100	32,800
288	ENTRY	100	32,900
289	RECEPTION	100	33,000
290	CONFERENCE	100	33,100
291	OFFICE	100	33,200
292	STORAGE	100	33,300
293	MECHANICAL	100	33,400
294	UTILITY	100	33,500
295	ENTRY	100	33,600
296	RECEPTION	100	33,700
297	CONFERENCE	100	33,800
298	OFFICE	100	33,900
299	STORAGE	100	34,000
300	MECHANICAL	100	34,100
301	UTILITY	100	34,200
302	ENTRY	100	34,300
303	RECEPTION	100	34,400
304	CONFERENCE	100	34,500
305	OFFICE	100	34,600
306	STORAGE	100	34,700
307	MECHANICAL	100	34,800
308	UTILITY	100	34,900
309	ENTRY	100	

SECTION 11  
 25TH PART - SERVICE PART FLOOR PLAN  
 BUILT UP AREA DIAGRAM & CALCULATION  
 STAFFED OUT OF SCOPE OF WORK

The work shown on this plan is to be done in accordance with the specifications and drawings of the project.

Approved by the customer:  
 PROJECT MANAGER  
 DATE: 08/08/2023

Approved by the contractor:  
 PROJECT MANAGER  
 DATE: 08/08/2023

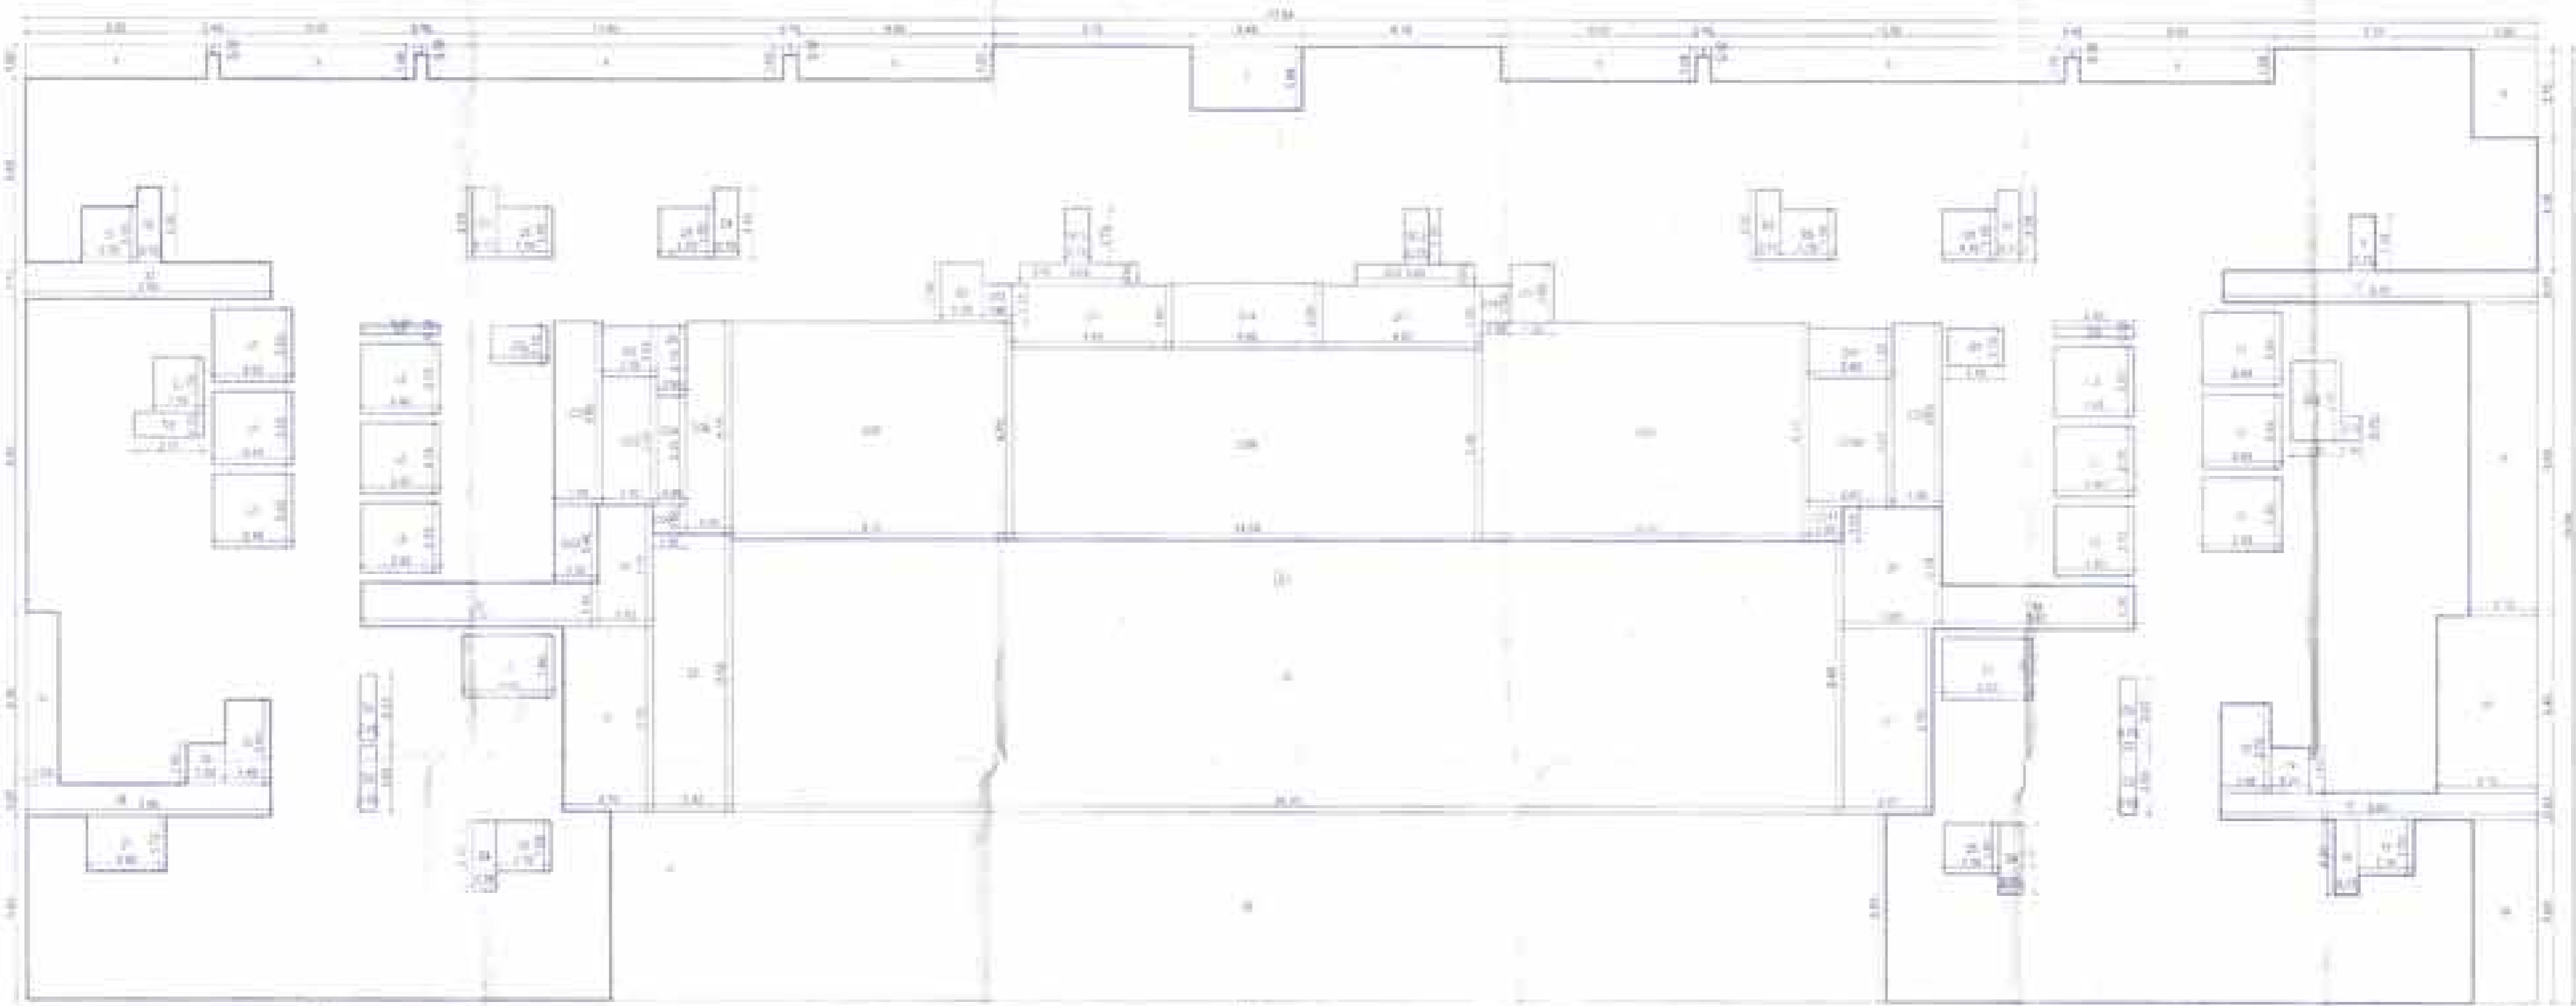


BUILT UP AREA DIAGRAM FOR 25TH PART - SERVICE PART FLOOR  
 DATE: 08/08/2023


NO.	ROOM NO.	ROOM NAME	AREA (SQ. FT.)	TOTAL AREA (SQ. FT.)
1	2501	RECEPTION	100	100
2	2502	OFFICE	150	250
3	2503	CONFERENCE	200	450
4	2504	TRAINING	300	750
5	2505	RESTROOM	50	800
6	2506	STORAGE	100	900
7	2507	MEETING	120	1020
8	2508	OFFICE	180	1200
9	2509	CONFERENCE	250	1450
10	2510	TRAINING	350	1800
11	2511	RESTROOM	60	1860
12	2512	STORAGE	120	1980
13	2513	MEETING	150	2130
14	2514	OFFICE	220	2350
15	2515	CONFERENCE	300	2650
16	2516	TRAINING	400	3050
17	2517	RESTROOM	70	3120
18	2518	STORAGE	150	3270
19	2519	MEETING	180	3450
20	2520	OFFICE	280	3730
21	2521	CONFERENCE	380	4110
22	2522	TRAINING	500	4610
23	2523	RESTROOM	80	4690
24	2524	STORAGE	180	4870
25	2525	MEETING	220	5090
26	2526	OFFICE	320	5410
27	2527	CONFERENCE	450	5860
28	2528	TRAINING	600	6460
29	2529	RESTROOM	100	6560
30	2530	STORAGE	200	6760
31	2531	MEETING	250	7010
32	2532	OFFICE	380	7390
33	2533	CONFERENCE	500	7890
34	2534	TRAINING	700	8590
35	2535	RESTROOM	120	8710
36	2536	STORAGE	250	8960
37	2537	MEETING	300	9260
38	2538	OFFICE	450	9710
39	2539	CONFERENCE	600	10310
40	2540	TRAINING	800	11110
41	2541	RESTROOM	150	11260
42	2542	STORAGE	300	11560
43	2543	MEETING	350	11910
44	2544	OFFICE	500	12410
45	2545	CONFERENCE	700	13110
46	2546	TRAINING	900	14010
47	2547	RESTROOM	180	14190
48	2548	STORAGE	350	14540
49	2549	MEETING	400	14940
50	2550	OFFICE	600	15540
51	2551	CONFERENCE	800	16340
52	2552	TRAINING	1000	17340
53	2553	RESTROOM	200	17540
54	2554	STORAGE	400	17940
55	2555	MEETING	450	18390
56	2556	OFFICE	700	19090
57	2557	CONFERENCE	900	19990
58	2558	TRAINING	1200	21190
59	2559	RESTROOM	250	21440
60	2560	STORAGE	500	21940
61	2561	MEETING	550	22490
62	2562	OFFICE	800	23290
63	2563	CONFERENCE	1000	24290
64	2564	TRAINING	1300	25590
65	2565	RESTROOM	300	25890
66	2566	STORAGE	600	26490
67	2567	MEETING	650	27140
68	2568	OFFICE	900	28040
69	2569	CONFERENCE	1100	29140
70	2570	TRAINING	1500	30640
71	2571	RESTROOM	350	31090
72	2572	STORAGE	700	31790
73	2573	MEETING	750	32540
74	2574	OFFICE	1000	33540
75	2575	CONFERENCE	1300	34840
76	2576	TRAINING	1700	36540
77	2577	RESTROOM	400	36940
78	2578	STORAGE	800	37740
79	2579	MEETING	850	38590
80	2580	OFFICE	1100	39690
81	2581	CONFERENCE	1400	41090
82	2582	TRAINING	1900	42990
83	2583	RESTROOM	450	43440
84	2584	STORAGE	900	44340
85	2585	MEETING	950	45290
86	2586	OFFICE	1300	46590
87	2587	CONFERENCE	1600	48190
88	2588	TRAINING	2100	50290
89	2589	RESTROOM	500	50790
90	2590	STORAGE	1000	51790
91	2591	MEETING	1050	52840
92	2592	OFFICE	1400	54240
93	2593	CONFERENCE	1700	55940
94	2594	TRAINING	2300	58240
95	2595	RESTROOM	550	58790
96	2596	STORAGE	1100	59890
97	2597	MEETING	1150	61040
98	2598	OFFICE	1500	62540
99	2599	CONFERENCE	1800	64340
100	2600	TRAINING	2500	66840
101	2601	RESTROOM	600	67440
102	2602	STORAGE	1200	68640
103	2603	MEETING	1250	69890
104	2604	OFFICE	1600	71490
105	2605	CONFERENCE	1900	73390
106	2606	TRAINING	2600	75990
107	2607	RESTROOM	650	76640
108	2608	STORAGE	1300	77940
109	2609	MEETING	1350	79290
110	2610	OFFICE	1800	81090
111	2611	CONFERENCE	2100	83190
112	2612	TRAINING	2900	86090
113	2613	RESTROOM	700	86790
114	2614	STORAGE	1400	88190
115	2615	MEETING	1450	89640
116	2616	OFFICE	1900	91540
117	2617	CONFERENCE	2200	93740
118	2618	TRAINING	3100	96840
119	2619	RESTROOM	750	97590
120	2620	STORAGE	1500	99090
121	2621	MEETING	1550	100640
122	2622	OFFICE	2000	102640
123	2623	CONFERENCE	2300	104940
124	2624	TRAINING	3300	108240
125	2625	RESTROOM	800	109040
126	2626	STORAGE	1600	110640
127	2627	MEETING	1650	112290
128	2628	OFFICE	2100	114390
129	2629	CONFERENCE	2400	116790
130	2630	TRAINING	3500	120290
131	2631	RESTROOM	850	121140
132	2632	STORAGE	1700	122840
133	2633	MEETING	1750	124590
134	2634	OFFICE	2200	126790
135	2635	CONFERENCE	2500	129290
136	2636	TRAINING	3700	132990
137	2637	RESTROOM	900	133890
138	2638	STORAGE	1800	135690
139	2639	MEETING	1850	137540
140	2640	OFFICE	2300	139840
141	2641	CONFERENCE	2600	142440
142	2642	TRAINING	4000	146440
143	2643	RESTROOM	950	147390
144	2644	STORAGE	1900	149290
145	2645	MEETING	1950	151240
146	2646	OFFICE	2400	153640
147	2647	CONFERENCE	2700	156340
148	2648	TRAINING	4500	160840
149	2649	RESTROOM	1000	161840
150	2650	STORAGE	2000	163840
151	2651	MEETING	2050	165890
152	2652	OFFICE	2500	168390
153	2653	CONFERENCE	2800	171190
154	2654	TRAINING	5000	176190
155	2655	RESTROOM	1050	177240
156	2656	STORAGE	2100	179340
157	2657	MEETING	2150	181490
158	2658	OFFICE	2600	184090
159	2659	CONFERENCE	2900	186990
160	2660	TRAINING	5500	192490
161	2661	RESTROOM	1100	193590
162	2662	STORAGE	2200	195790
163	2663	MEETING	2250	198040
164	2664	OFFICE	2700	200740
165	2665	CONFERENCE	3000	203740
166	2666	TRAINING	6000	209740
167	2667	RESTROOM	1150	210890
168	2668	STORAGE	2300	213190
169	2669	MEETING	2350	215540
170	2670	OFFICE	2800	218340
171	2671	CONFERENCE	3100	221440
172	2672	TRAINING	6500	227940
173	2673	RESTROOM	1200	229140
174	2674	STORAGE	2400	231540
175	2675	MEETING	2450	233990
176	2676	OFFICE	2900	236890
177	2677	CONFERENCE	3200	239090
178	2678	TRAINING	7000	246090
179	2679	RESTROOM	1250	247340
180	2680	STORAGE	2500	249840
181	2681	MEETING	2550	252390
182	2682	OFFICE	3000	255390
183	2683	CONFERENCE	3300	258690
184	2684	TRAINING	7500	266190
185	2685	RESTROOM	1300	267490
186	2686	STORAGE	2600	270090
187	2687	MEETING	2650	272740
188	2688	OFFICE	3100	275840
189	2689	CONFERENCE	3400	279240
190	2690	TRAINING	8000	287240
191	2691	RESTROOM	1350	288590
192	2692	STORAGE	2700	291290
193	2693	MEETING	2750	294040
194	2694	OFFICE	3200	297240
195	2695	CONFERENCE	3500	300740
196	2696	TRAINING	8500	309240
197	2697	RESTROOM	1400	310640
198	2698	STORAGE	2800	313440
199	2699	MEETING	2850	316290
200	2700	OFFICE	3300	319590
201	2701	CONFERENCE	3600	323190
202	2702	TRAINING	9000	332190
203	2703	RESTROOM	1450	333640
204	2704	STORAGE	2900	336540
205	2705	MEETING	2950	339490
206	2706	OFFICE	3400	342890
207	2707	CONFERENCE	3700	346590
208	2708	TRAINING	9500	356090
209	2709	RESTROOM	1500	357590
210	2710	STORAGE	3000	360590
211	2711	MEETING	3050	363640
212	2712	OFFICE	3500	367140
213	2713	CONFERENCE	3800	370940
214	2714	TRAINING	10000	380940
215	2715	RESTROOM	1550	382490
216	2716	STORAGE	3100	385590
217	2717	MEETING	3150	388740
218	2718	OFFICE	3600	392340
219	2719	CONFERENCE	3900	396240
220	2720	TRAINING	10500	406740
221	2721	RESTROOM	1600	408240
222	2722	STORAGE	3200	411440
223	2723	MEETING	3250	414690
224	2724	OFFICE	3700	418390
225	2725	CONFERENCE	4000	422390
226	2726	TRAINING	11000	433390
227	2727	RESTROOM	1650	434890
228	2728	STORAGE	3300	438190
229	2729	MEETING	3350	441440
230	2730	OFFICE	3800	445240
231	2731	CONFERENCE	4100	449340
232	2732	TRAINING	11500	460840
233	2733	RESTROOM	1700	462340
234	2734	STORAGE	3400	465740
235	2735	MEETING	3450	469190
236	2736	OFFICE	3900	473090
237	2737	CONFERENCE	4200	477290
238	2738	TRAINING	12000	489290
239	2739	RESTROOM	1750	490790
240	2740	STORAGE	3500	494290
241	2741	MEETING	3550	497740
242	2742	OFFICE	4000	501740
243	2743	CONFERENCE	4300	506040
244	2744	TRAINING	12500	518540
245	2745	RESTROOM	1800	520040
246	2746	STORAGE	3600	523640
247	2747	MEETING	3650	527190
248	2748	OFFICE	4100	531290
249	2749	CONFERENCE	4400	535690
250	2750	TRAINING	13000	548690
251	27			





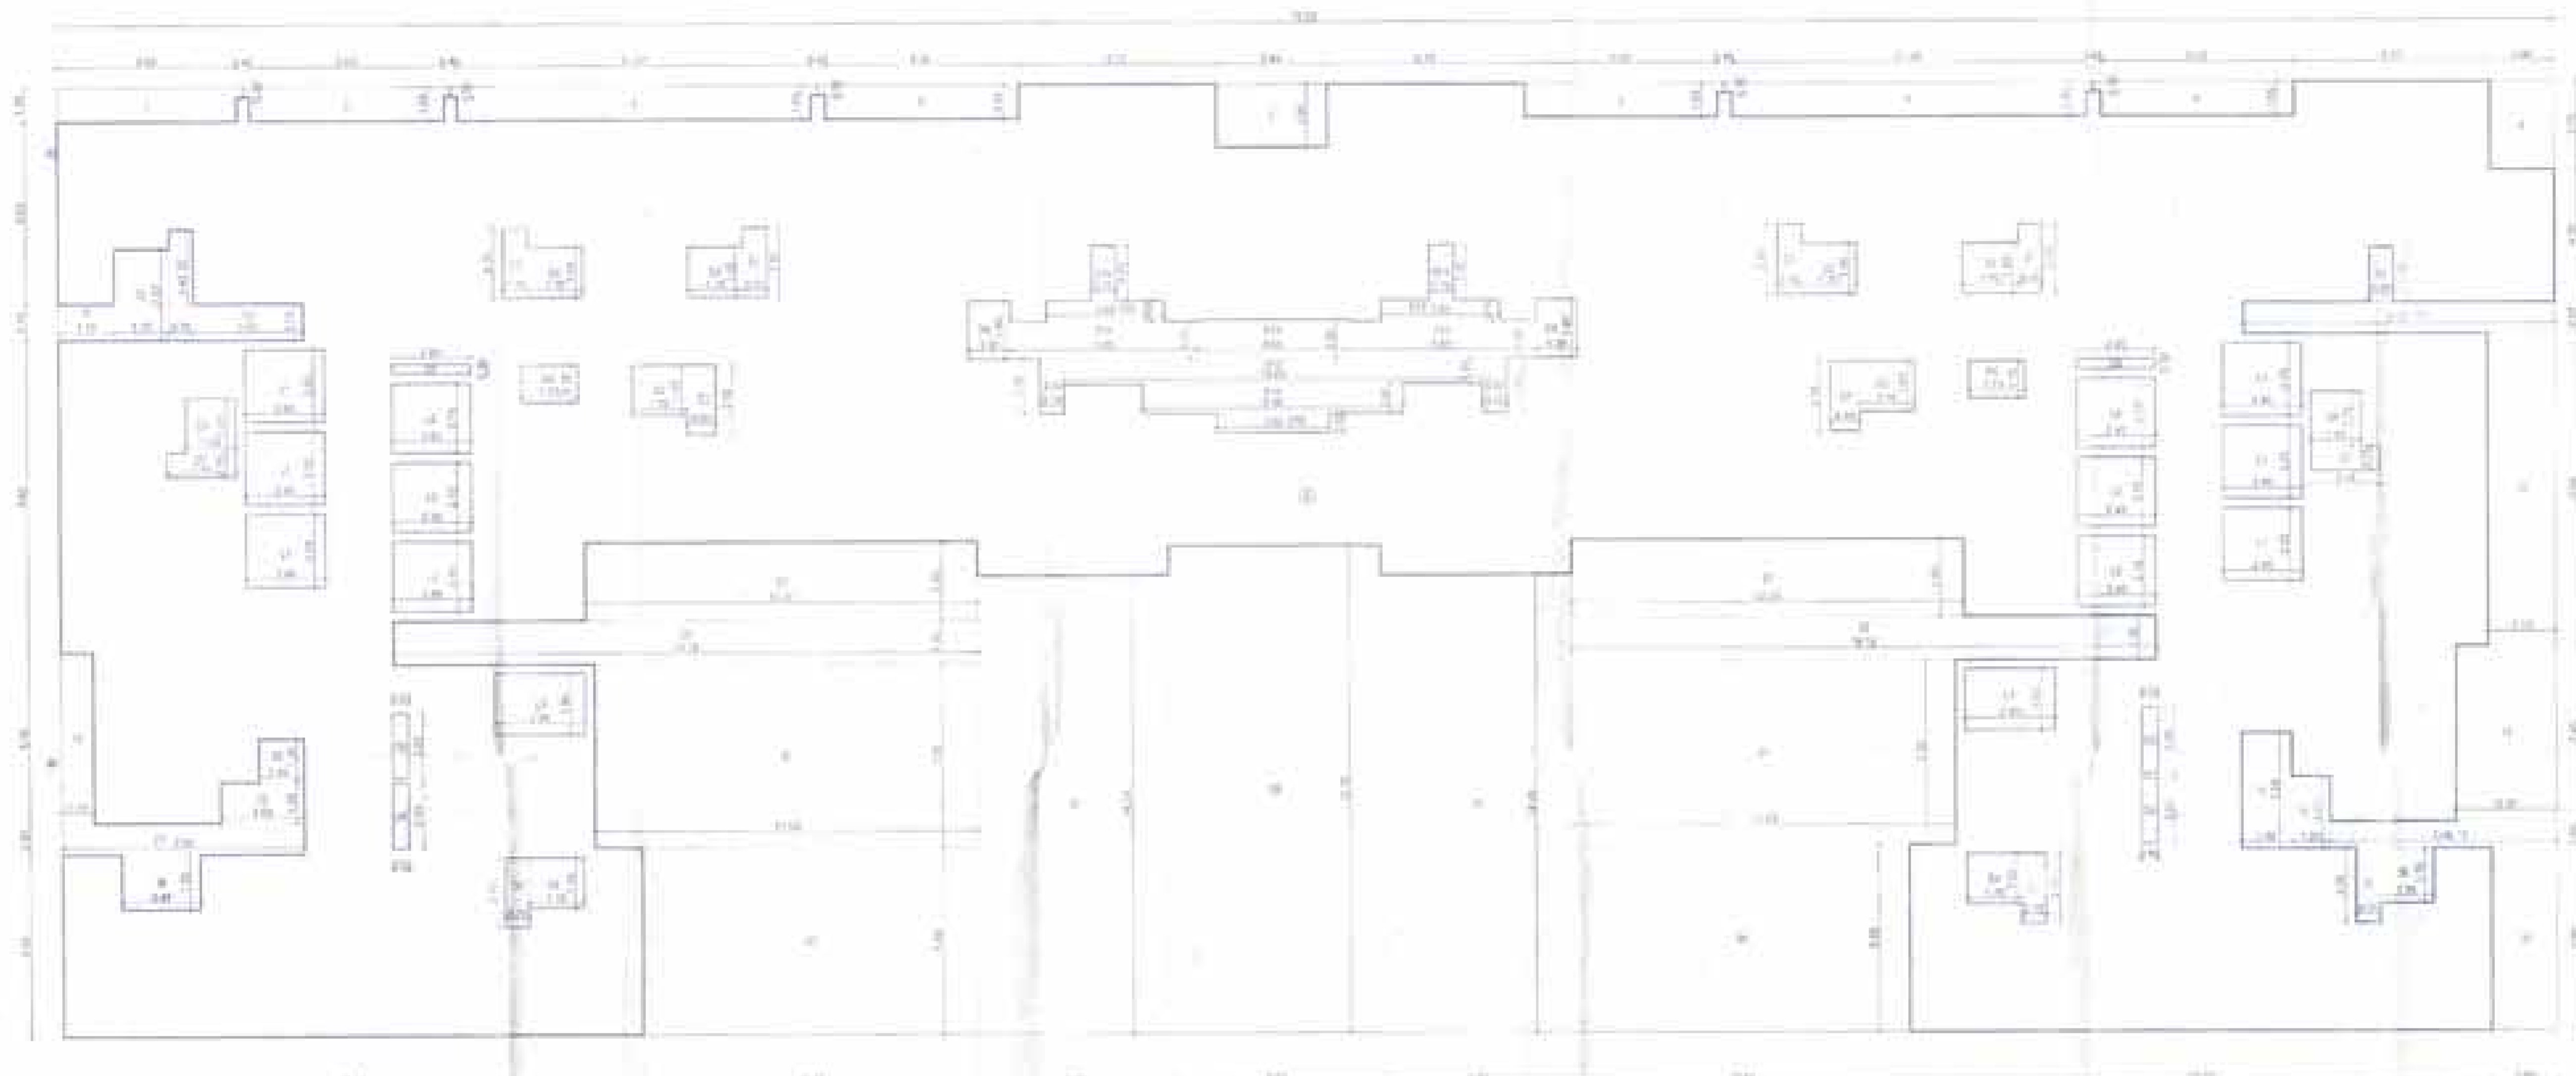

BUILT UP AREA DIAGRAM FOR 27TH TO 30TH, 32ND TO 35TH, 37TH TO 40TH FLOOR  
SCALE: 1/8" = 1'-0" (SEE ALSO 11/1)

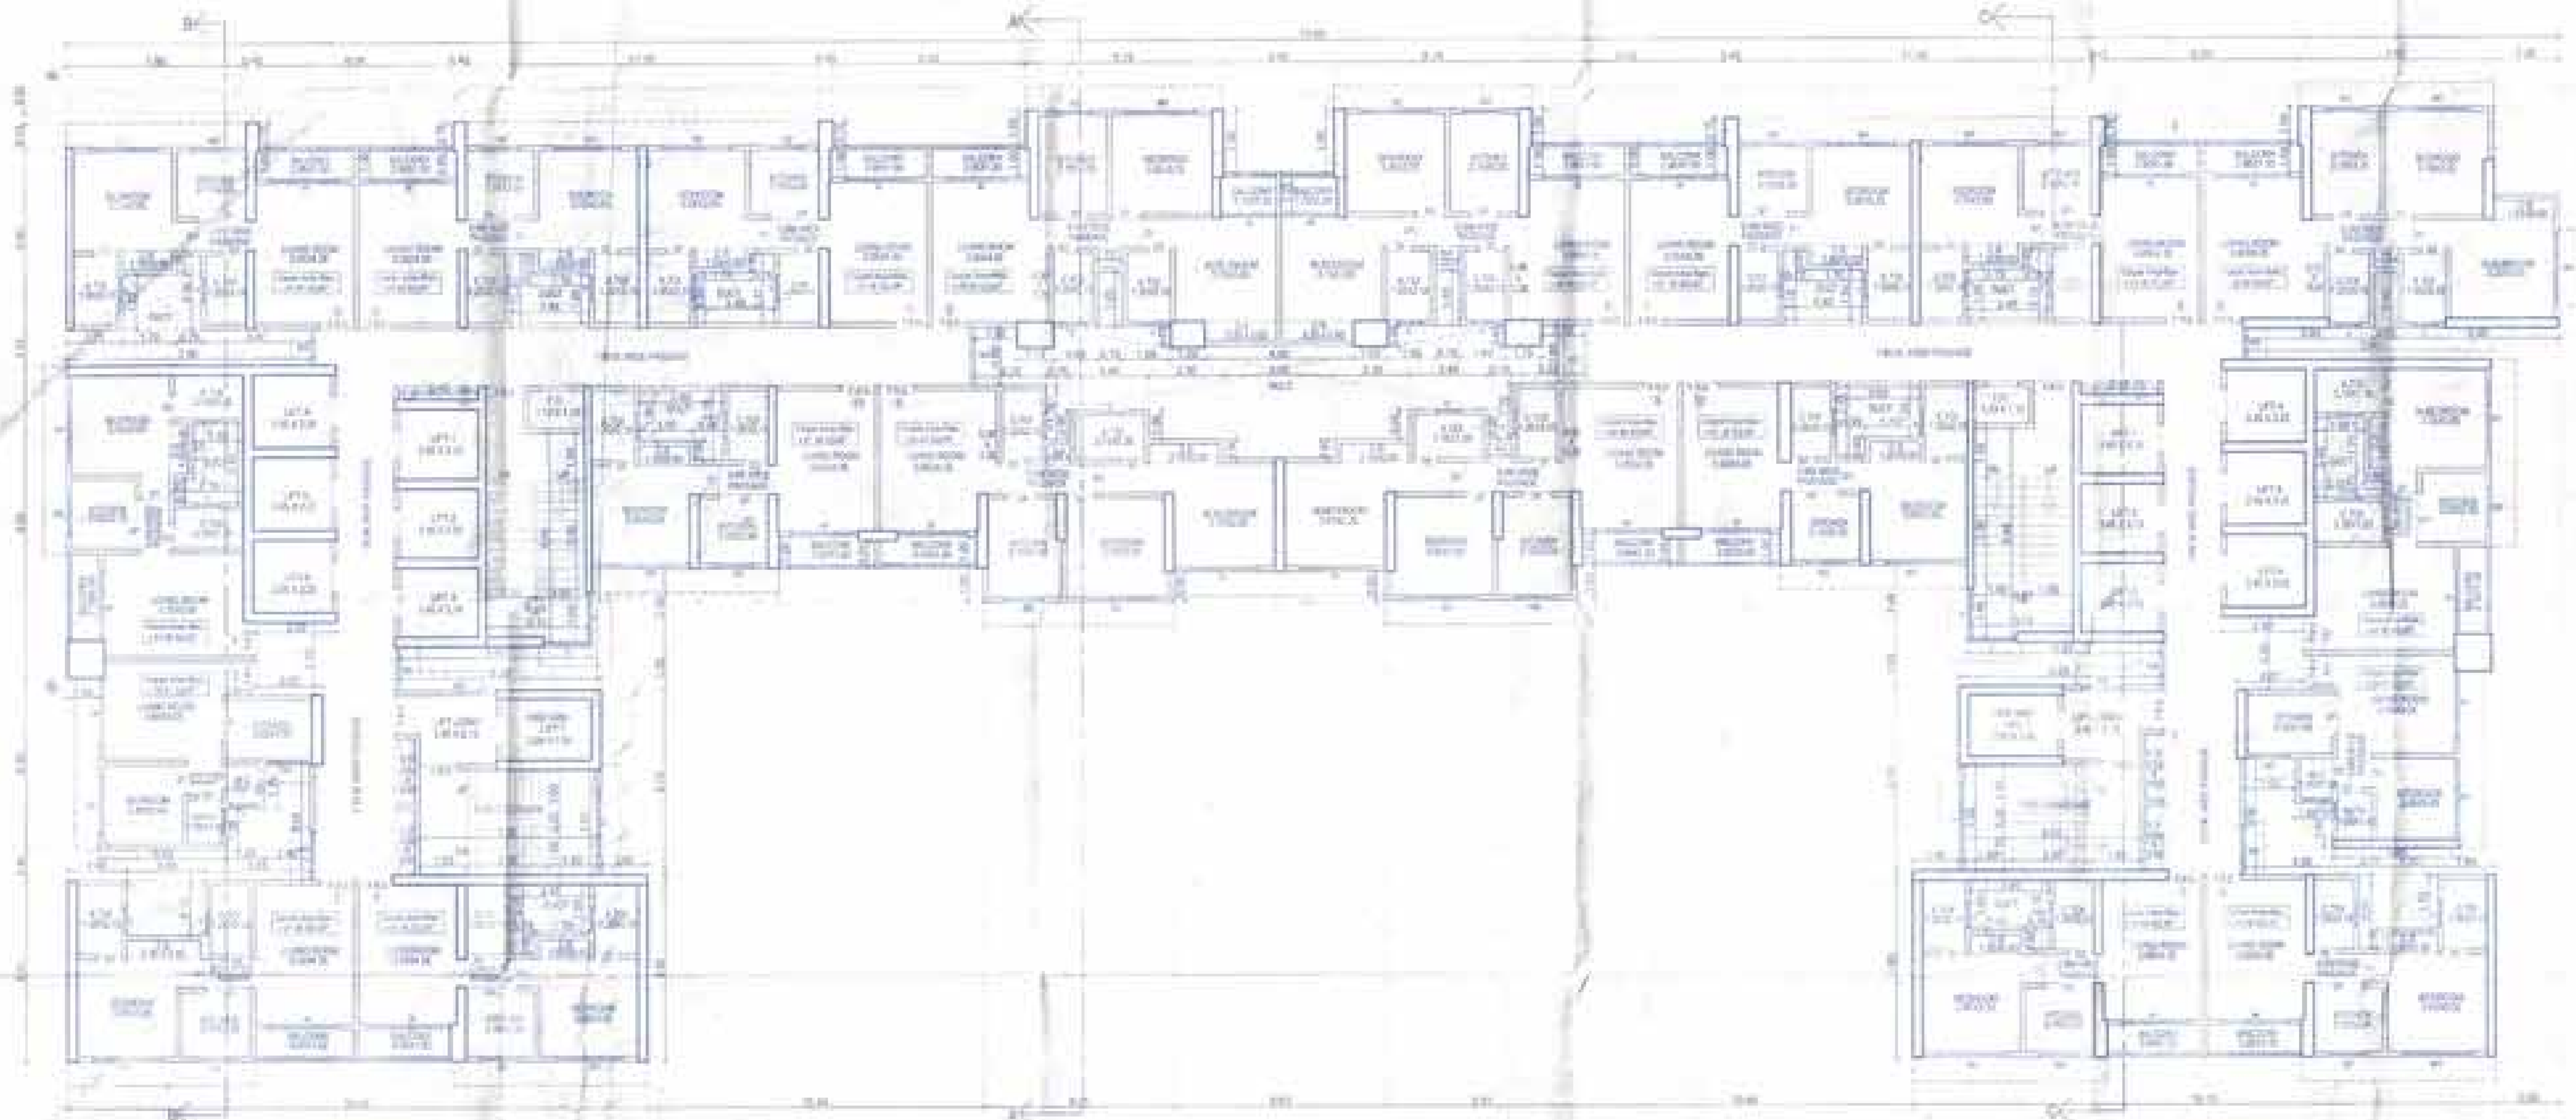

27TH TO 30TH, 32ND TO 35TH, 37TH TO 40TH FLOOR PLAN  
SCALE: 1/8" = 1'-0" (SEE ALSO 11/1)

WORKSHEET 11  
BUILDING PLAN 11/1

DATE: 08/01/2011

PROJECT: 27TH TO 30TH, 32ND TO 35TH, 37TH TO 40TH FLOOR PLAN

SCALE: 1/8" = 1'-0"

DESIGNED BY: [Signature]

CHECKED BY: [Signature]

APPROVED BY: [Signature]

DATE: 08/01/2011

TOTAL AREA	
NO. OF FLOORS	10
TOTAL AREA (SQ. FT.)	1,000,000
TOTAL AREA (SQ. M.)	92,903
TOTAL AREA (SQ. YD.)	107,639
TOTAL AREA (SQ. IN.)	144,000,000
TOTAL AREA (SQ. CM.)	1,440,000,000
TOTAL AREA (SQ. MM.)	14,400,000,000
TOTAL AREA (SQ. METER)	92,903
TOTAL AREA (SQ. FOOT)	1,000,000
TOTAL AREA (SQ. YARD)	107,639
TOTAL AREA (SQ. INCH)	144,000,000
TOTAL AREA (SQ. CENTIMETER)	1,440,000,000
TOTAL AREA (SQ. MILLIMETER)	14,400,000,000

RECEPTION OF PROPOSAL AND APPROVAL

PROPOSAL NO. [ ] DATE OF SUBMISSION [ ]

FOR THE PROJECT: 27TH TO 30TH, 32ND TO 35TH, 37TH TO 40TH FLOOR PLAN

SCALE: 1/8" = 1'-0"

DATE: 08/01/2011

DESIGNED BY: [Signature]

CHECKED BY: [Signature]


APPROVED BY: [Signature]

DATE: 08/01/2011


For ASHAR VENTURES  
[Signature]  
Partner

hexstep  
[Signature]  
Partner



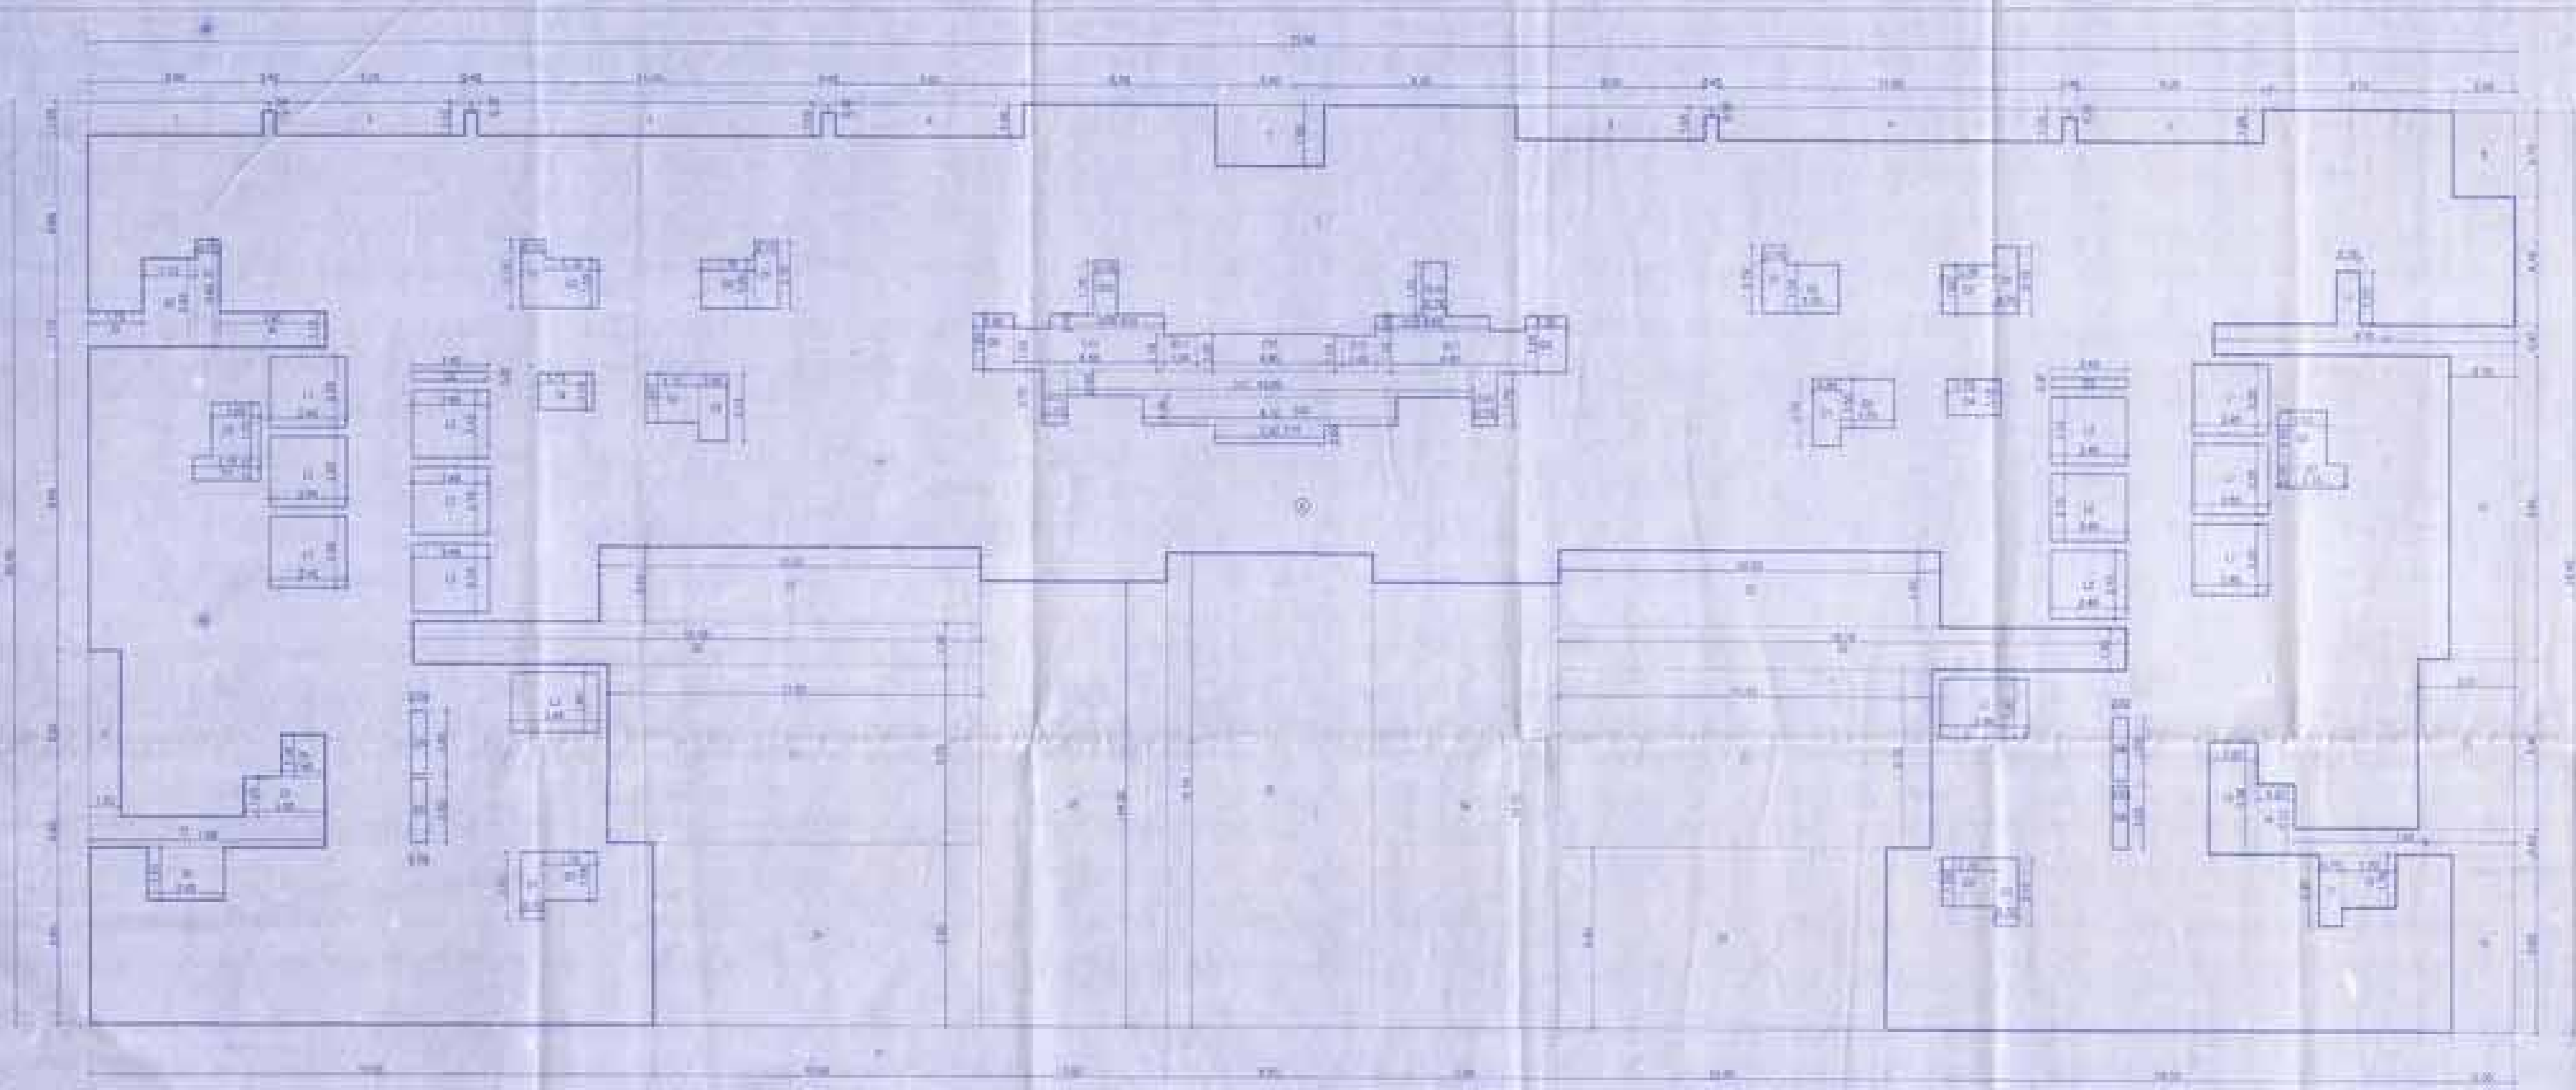

BUILT UP AREA DIAGRAM FOR 4TH TO 45TH, 47TH TO 50TH & 52ND TO 54TH FLOOR  
 CASE NO. 198-2018-0010-01-02

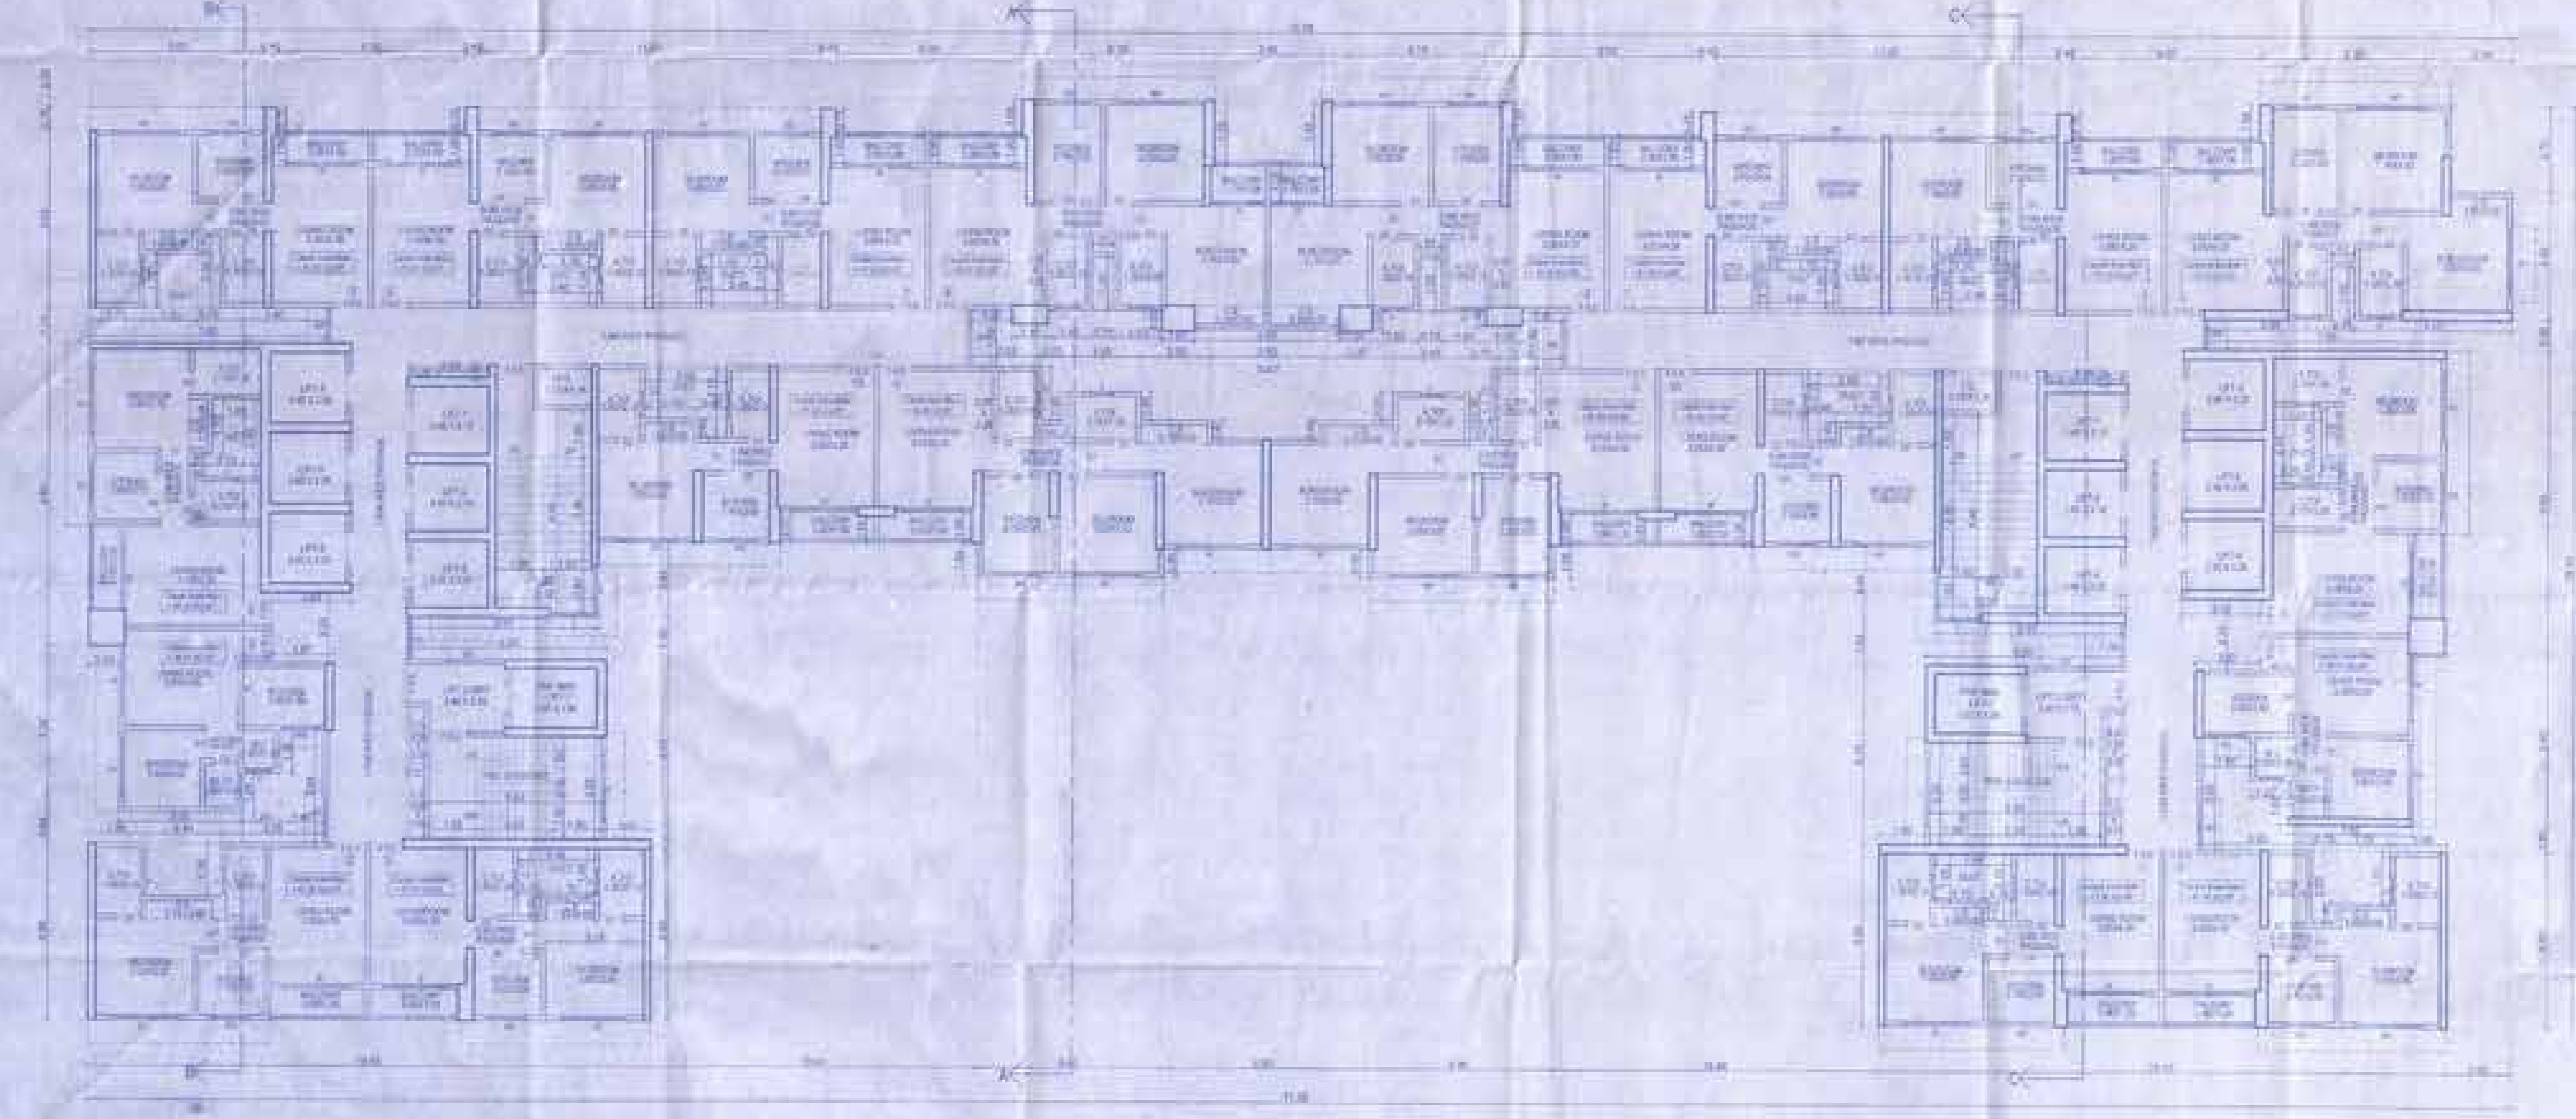

42ND TO 45TH, 47TH TO 50TH & 52ND TO 54TH FLOOR PLAN  
 CASE NO. 198-2018-0010-01-02

PROJECT NO. 198-2018-0010-01-02  
 SHEET NO. 198-2018-0010-01-02-01  
 42ND TO 45TH, 47TH TO 50TH & 52ND TO 54TH FLOOR PLAN  
 BUILDING AND ZONING CALCULATION  
 SUMMARY OF CALCULATIONS OF FLOOR AREA  
 DATE: 08/20/2018  
 DRAWN BY: [Signature]  
 CHECKED BY: [Signature]  
 APPROVED BY: [Signature]

NO.	FLOOR	FLOOR AREA (SQ. FT.)	PERMITTED FLOOR AREA (SQ. FT.)	REMARKS
1	4TH	10,000	10,000	
2	5TH	10,000	10,000	
3	6TH	10,000	10,000	
4	42ND	10,000	10,000	
5	43RD	10,000	10,000	
6	44TH	10,000	10,000	
7	45TH	10,000	10,000	
8	47TH	10,000	10,000	
9	48TH	10,000	10,000	
10	49TH	10,000	10,000	
11	50TH	10,000	10,000	
12	52ND	10,000	10,000	
13	53RD	10,000	10,000	
14	54TH	10,000	10,000	
<b>TOTAL</b>				
		<b>140,000</b>	<b>140,000</b>	

PREPARED BY: [Signature]  
 DATE: 08/20/2018

For ASHAR VENTURES  
 [Signature]  
 Partner









PROJECT NO. 14-0000000000  
 SECTION C-C 004  
 COUNTY OF SAN DIEGO  
 CITY OF SAN DIEGO

Approved Subject to the conditions  
 set forth in the accompanying  
 permit and subject to the provisions of  
 the SDG&E Act

04.04.2023

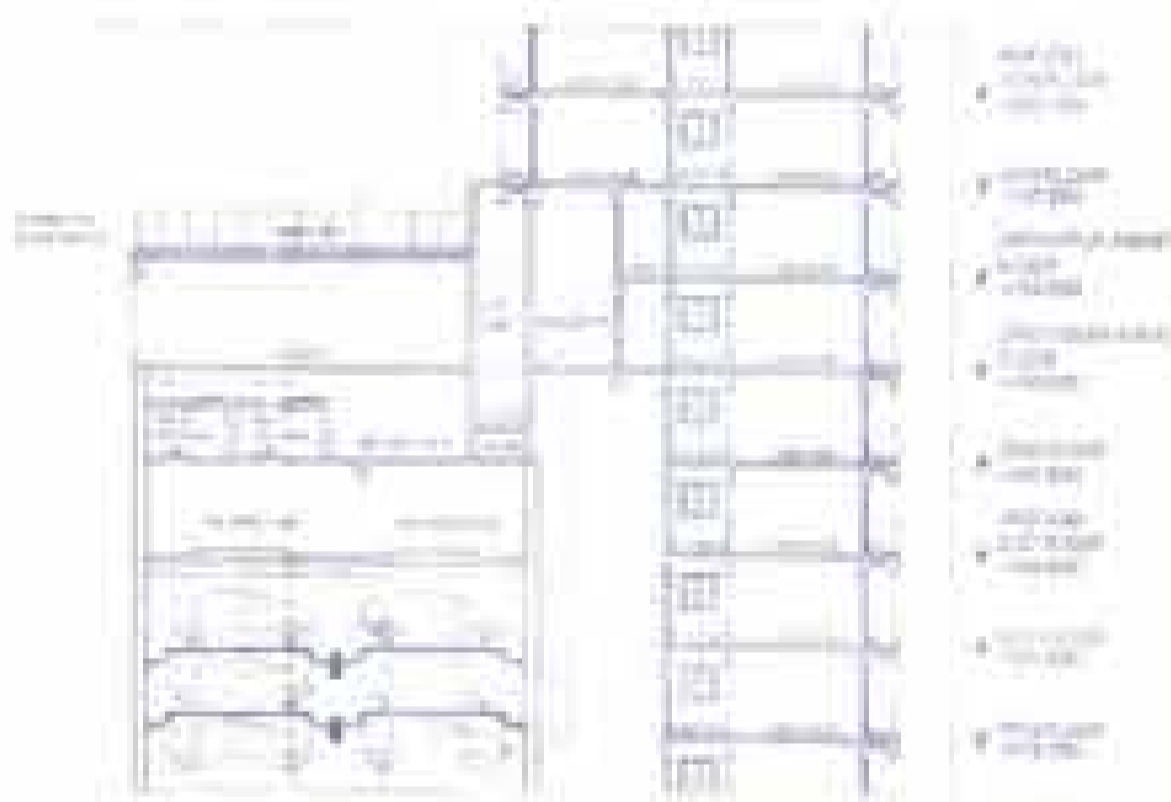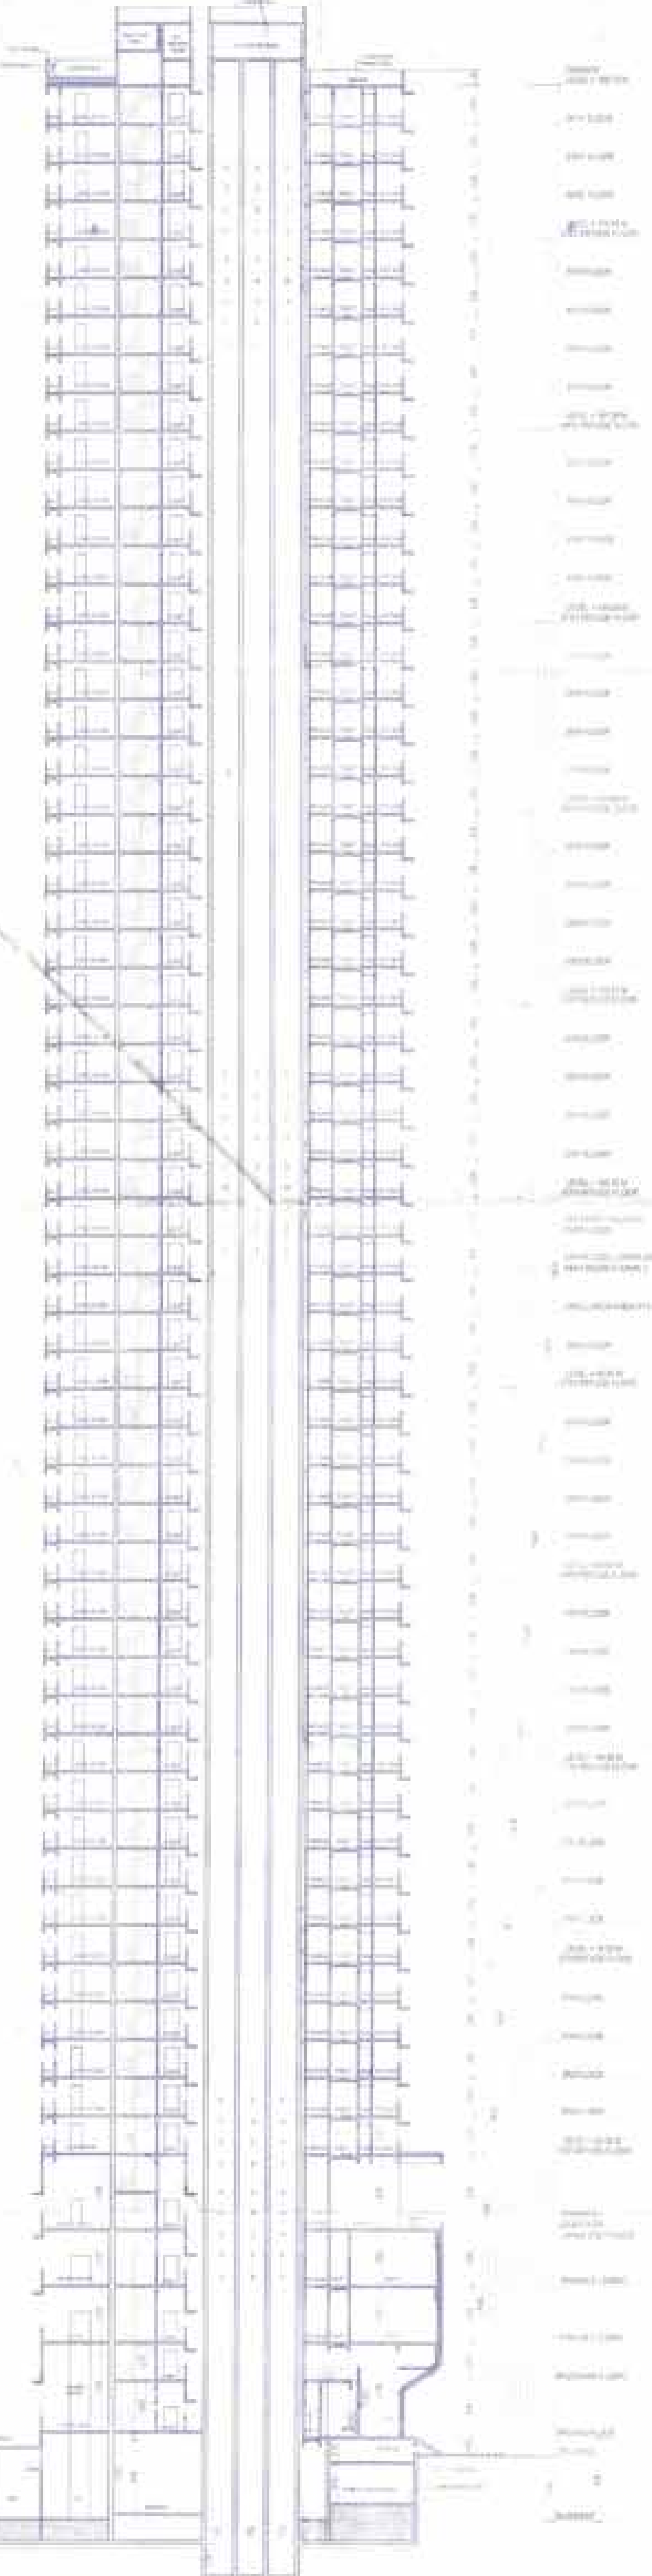SECTION 001  
SCALE 1/8" = 1'-0"



SECTION 002  
SCALE 1/8" = 1'-0"

SECTION C-C 004  
SCALE 1/8" = 1'-0"

PREPARED BY: [Name]  
 CHECKED BY: [Name]  
 DATE: [Date]

FOR ADAM VENTURES  

