



PROPOSED RESIDENTIAL COMMERCIAL BUILDING PLAN ON S.NO. 3429/1/1/1 OF ANANDWALI NEAR SHARANPUR ROAD, THAKKAR ROAD, SHREE TRIRAMBA BUILDING, THIRU. BRUNDARI, ANGAL, TAMIL NADU.

APPROVAL
 The Plans submitted in accordance with the conditions mentioned in the accompanying commencement certificate No. 21/18/60
 20/11/2024
 Executive Engineer
 Nakhil Municipal Corporation
 Nakhil

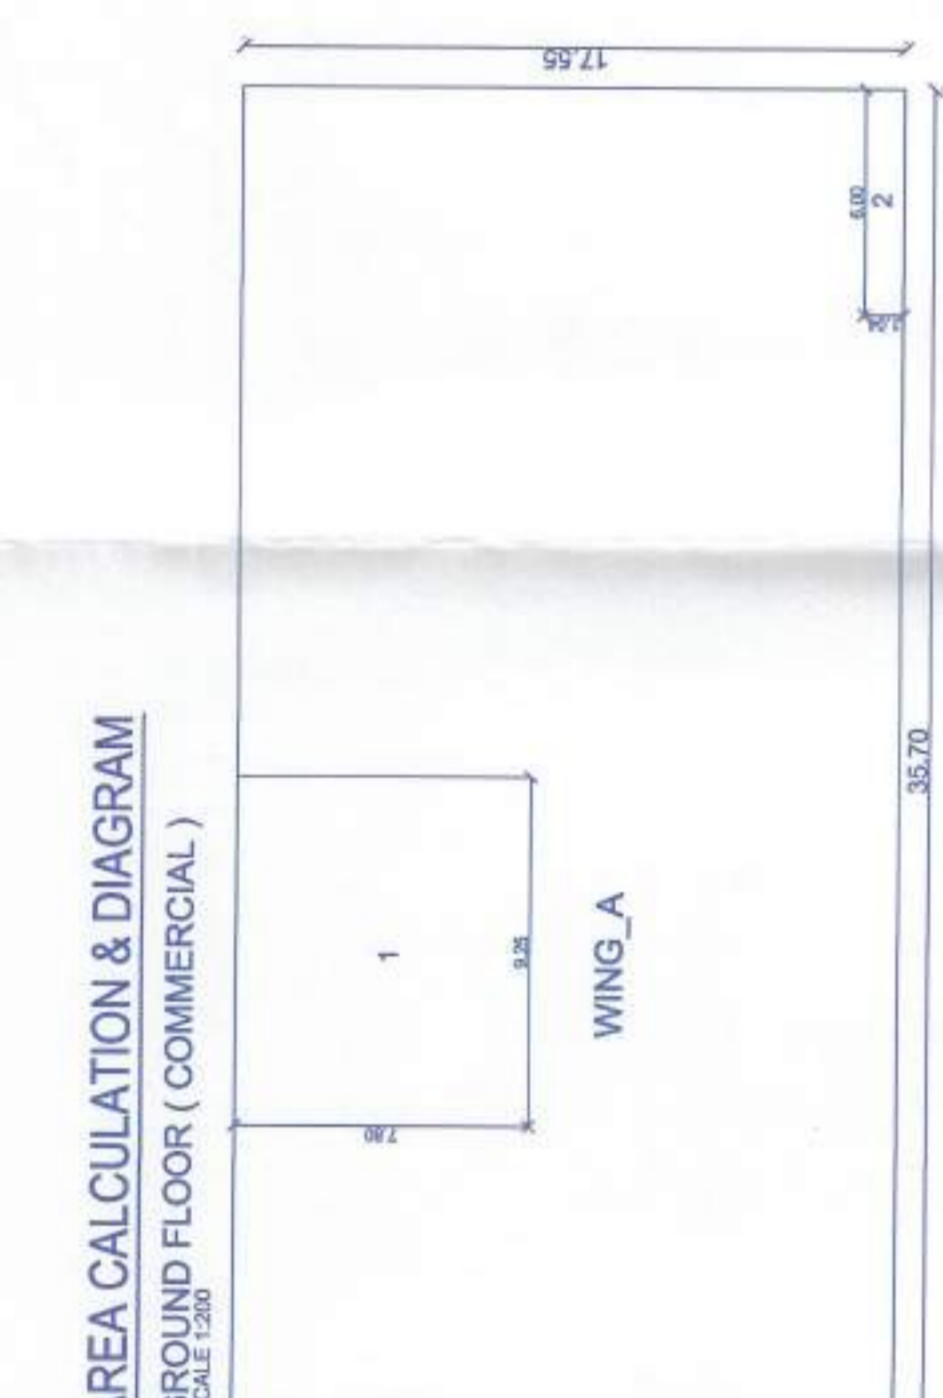

GROUND FLOOR (COMMERCIAL) WING A

SR.NO.	A	DESCRIPTION	LENGTH	BREADTH	TOTAL AREA
1	1	WING A	17.56	35.70	625.49
2	2	WING B	12.70	11.20	142.24
TOTAL					767.73

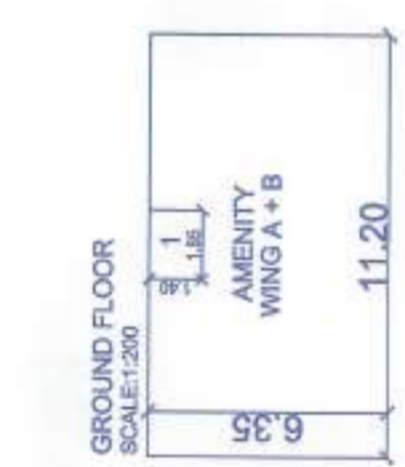

GROUND FLOOR (AMENITY) WING A + B

SR.NO.	A	DESCRIPTION	LENGTH	BREADTH	TOTAL AREA
1	1	AMENITY WING A + B	11.20	11.20	125.44
TOTAL					125.44


GROUND FLOOR LOBBY (RESIDENTIAL) WING A & WING B

SR.NO.	A	DESCRIPTION	LENGTH	BREADTH	TOTAL AREA
1	1	LOBBY WING A	2.73	3.30	9.03
2	2	LOBBY WING B	1.82	1.82	3.31
TOTAL					12.34

CARPET + USABLE AREA STATEMENT SHOP (COMMERCIAL)

FLOOR NO.	SHOP NO.	CARPET AREA	CARPET AREA FIRST FLOOR	TOTAL AREA
01	1	7.80x7.40	57.72	57.72
01	2	7.80x7.40	57.72	57.72
01	3	7.80x7.40	57.72	57.72
01	4	7.80x7.40	57.72	57.72
01	5	7.80x7.40	57.72	57.72
01	6	7.80x7.40	57.72	57.72
TOTAL			346.32	346.32

AMENITY REQUIRED
 SOCIETY OFFICE AREA = 20.00 SQ.M.
 TOILET AREA = 3.00 SQ.M.
 TOILET AREA = 3.00 SQ.M.
 TOILET AREA = 3.00 SQ.M.
 TOILET AREA = 3.00 SQ.M.
 TOILET AREA = 3.00 SQ.M.

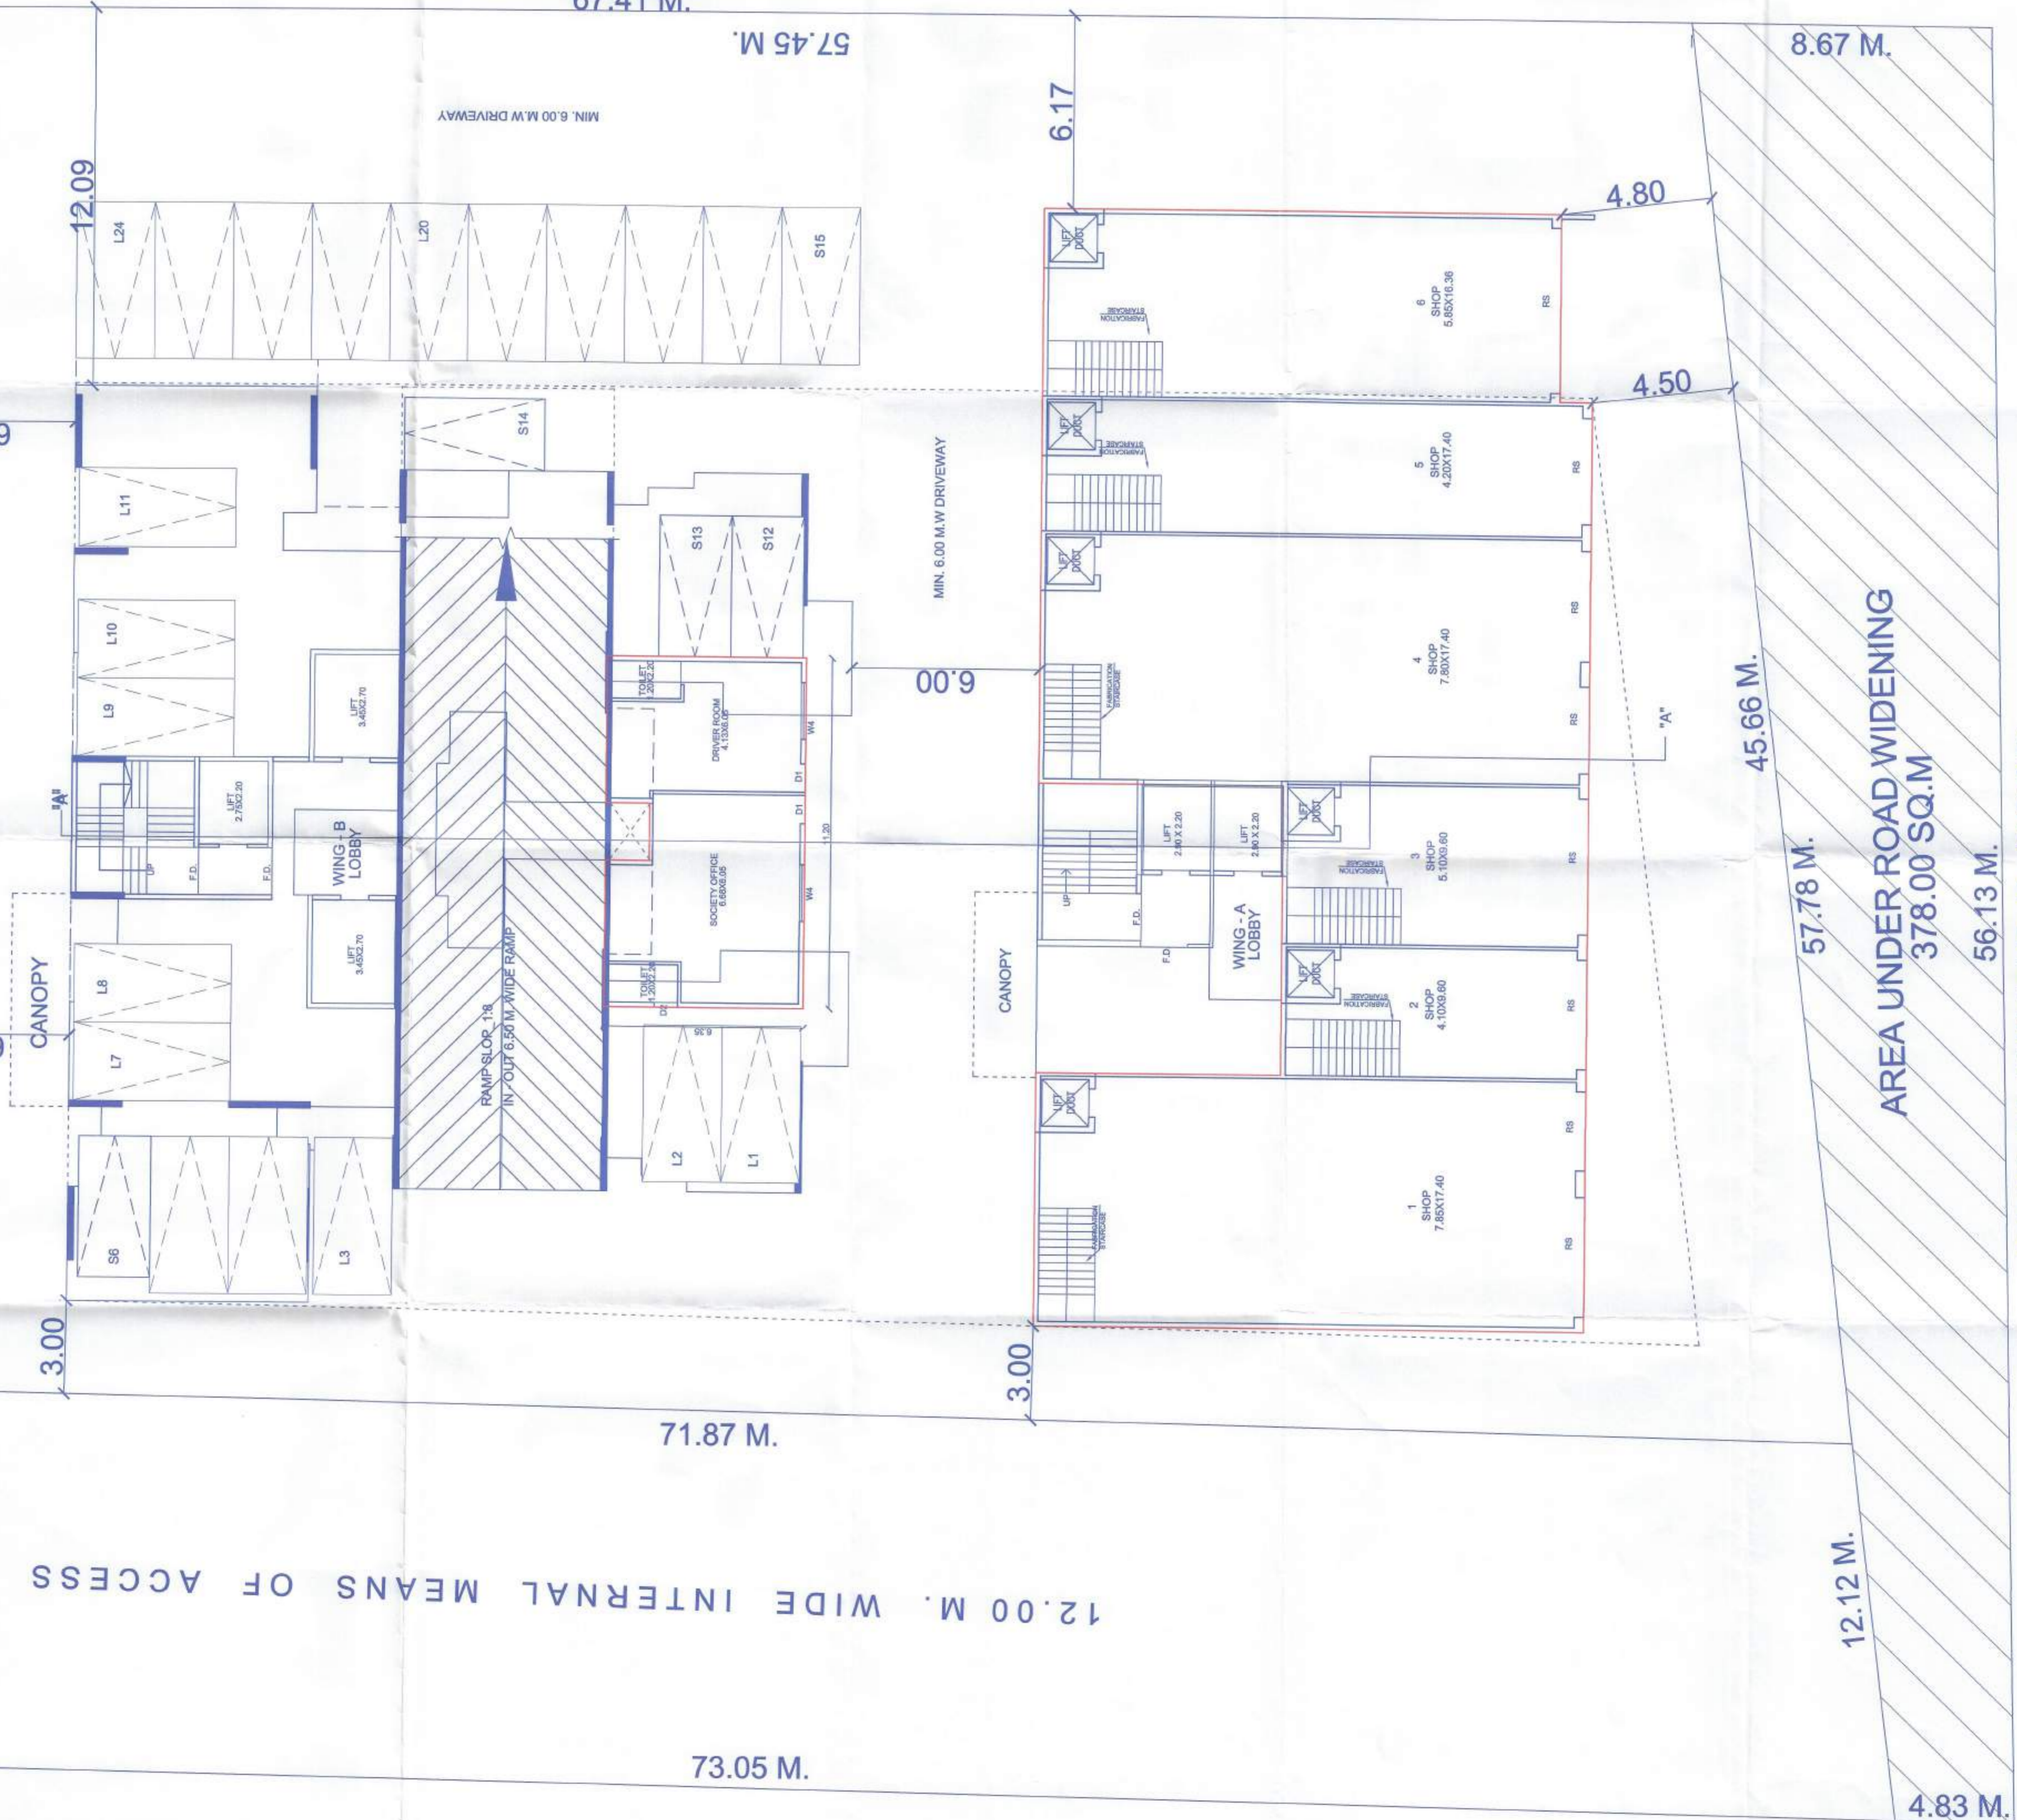

AREA UNDER ROAD WIDENING
 378.00 SQ.M

24.00 M. WIDE D.P. ROAD





GROUND FLOOR PLAN
 SCALE 1:100

OWNER DECLARATION
 I/We hereby declare that the information furnished by us is true and correct and we have not furnished any false information. We warrant that the information furnished by us is true and correct and we have not furnished any false information. We warrant that the information furnished by us is true and correct and we have not furnished any false information.

FOR SHREE TRIRAMBA BUILDING
 PARTNER
 ARCHITECT & INTERIOR DESIGNER
 AR. PANKAJ JADHAV

FOR SHREE TRIRAMBA BUILDING
 PARTNER
 ARCHITECT & INTERIOR DESIGNER
 AR. PANKAJ JADHAV

202, ROONGTA ARCADE, OPP. KULKARNI GARDEN, NEAR SHARANPUR ROAD, THAKKAR ROAD, NASHIK. MO. 942225476, OFF. NO. (0253) - 2232575

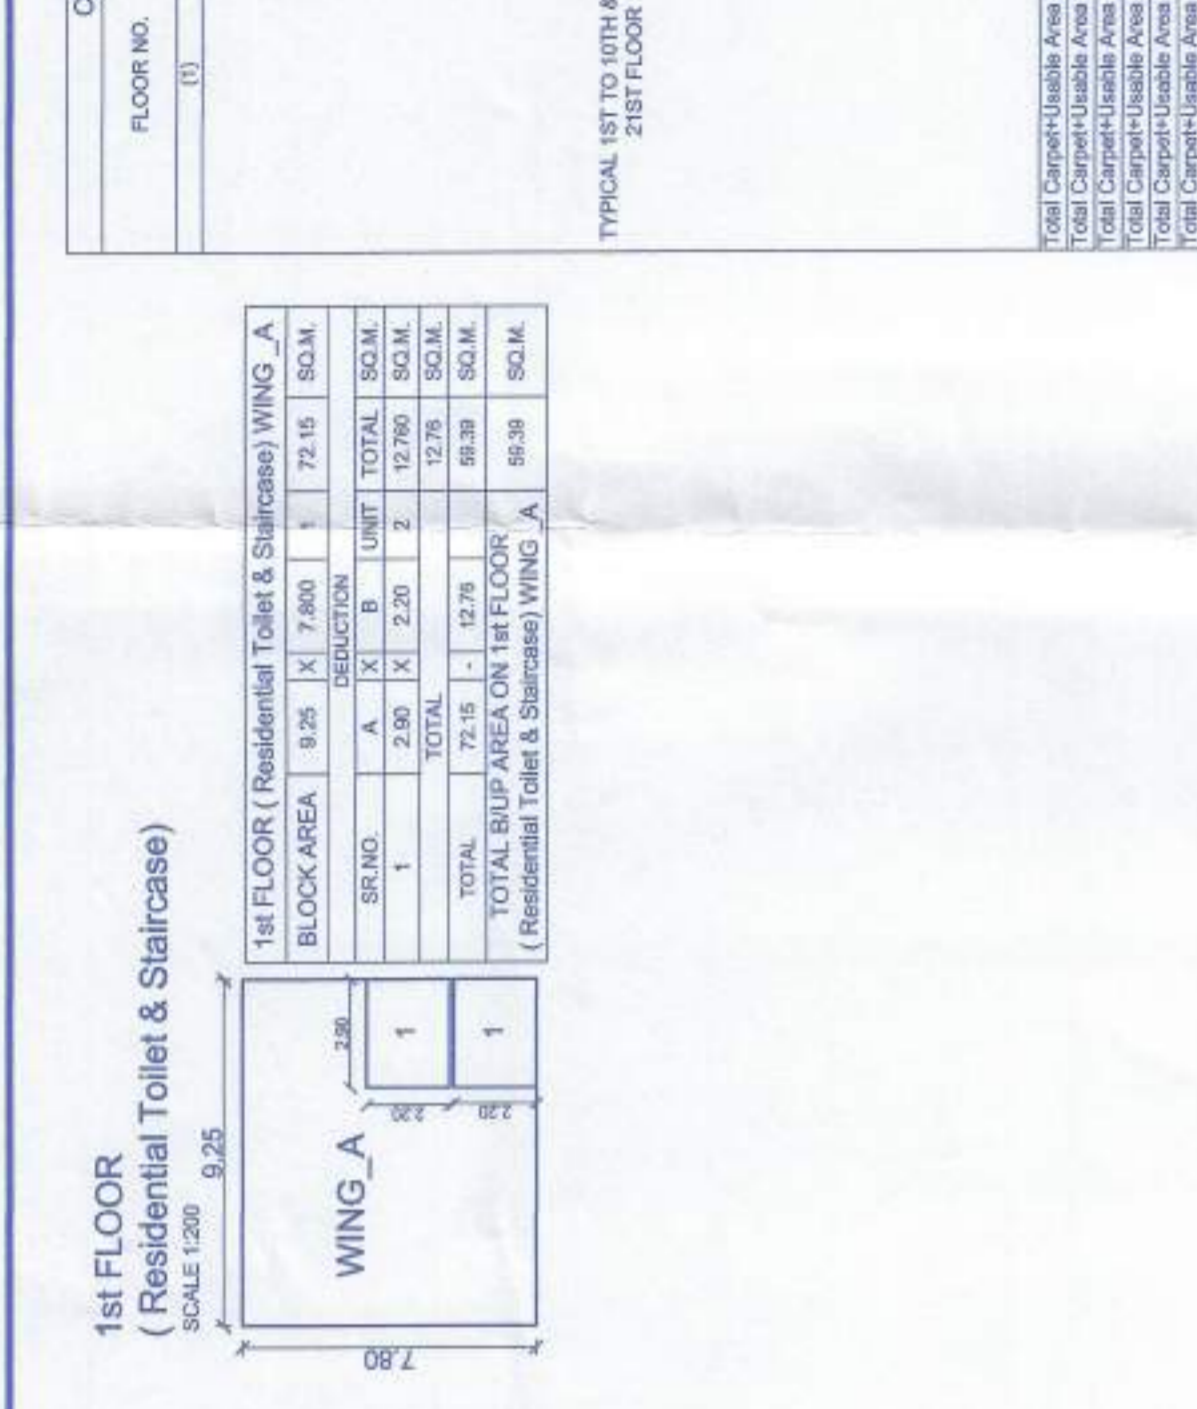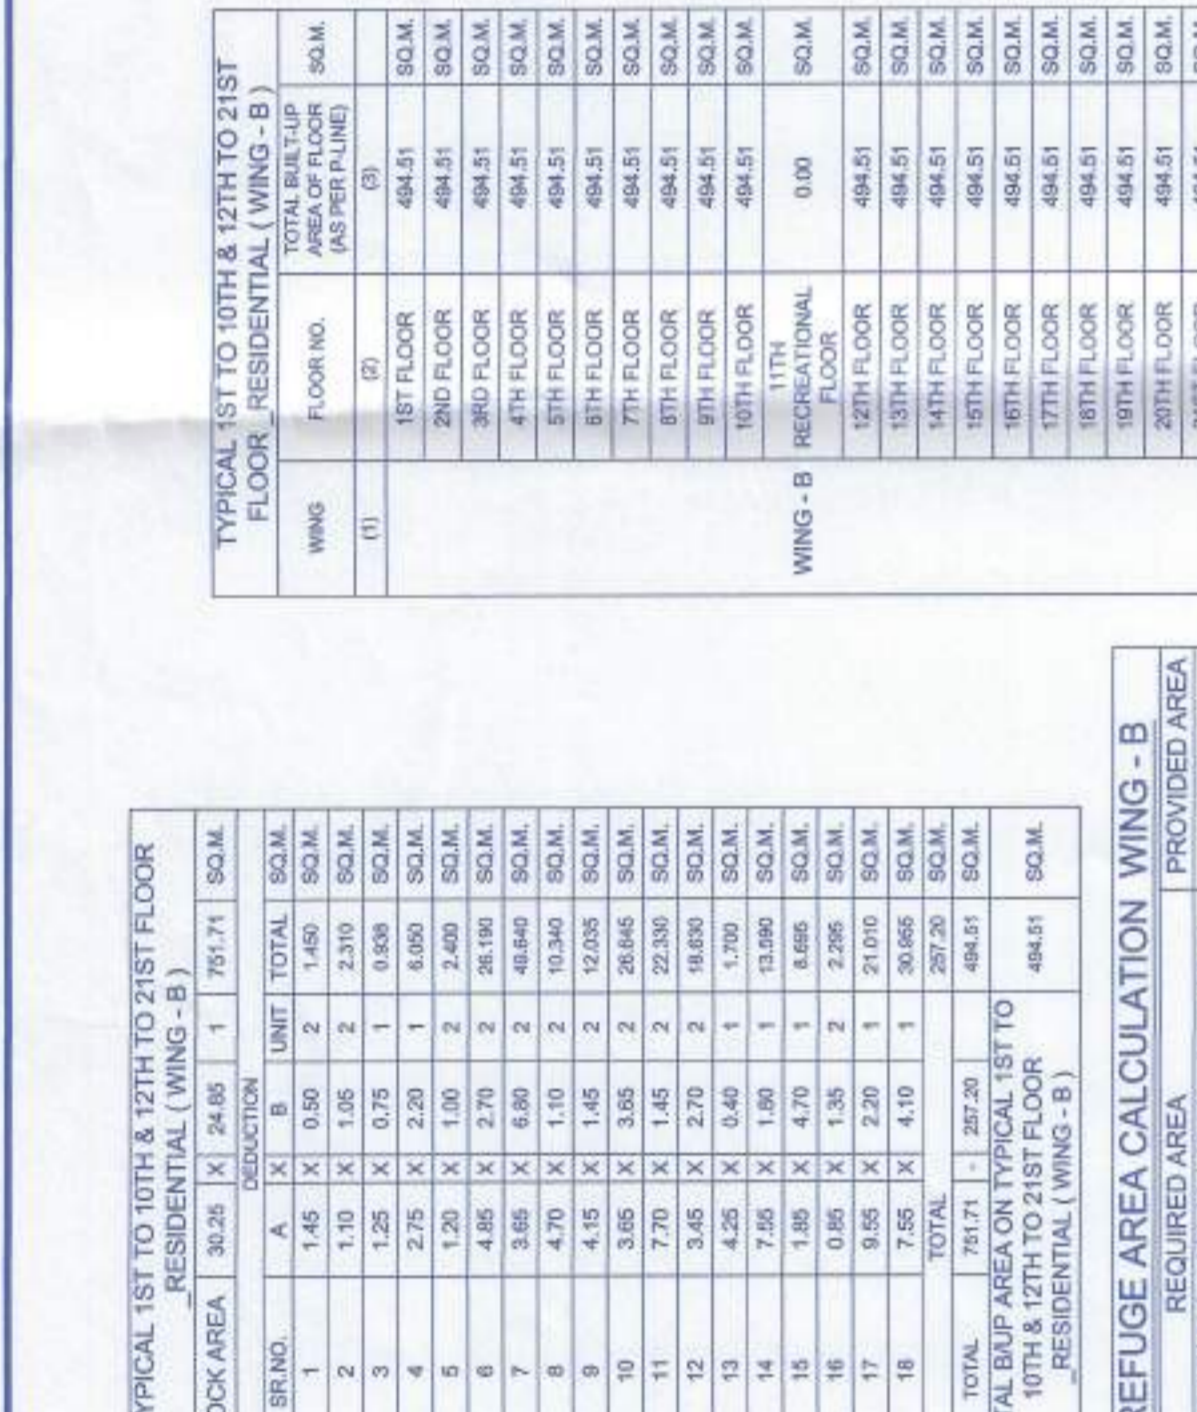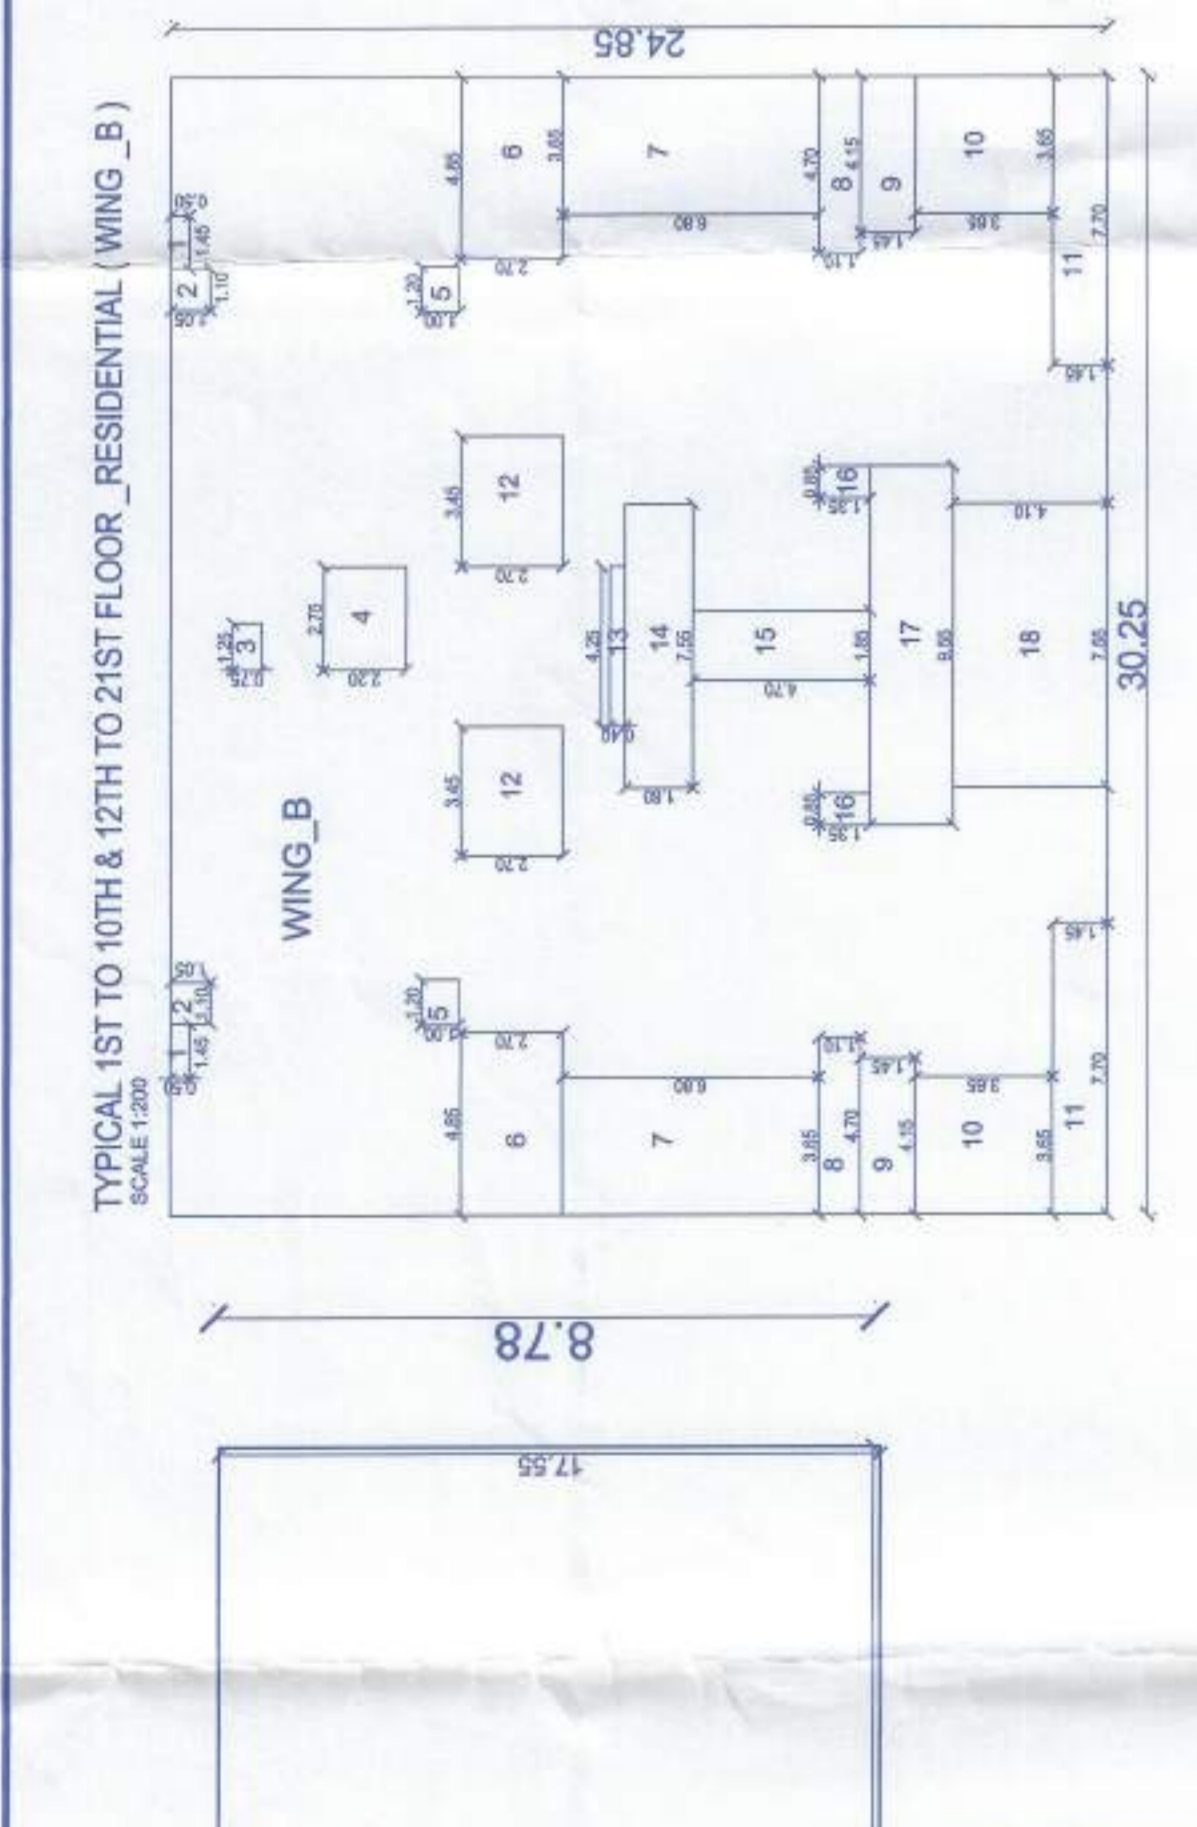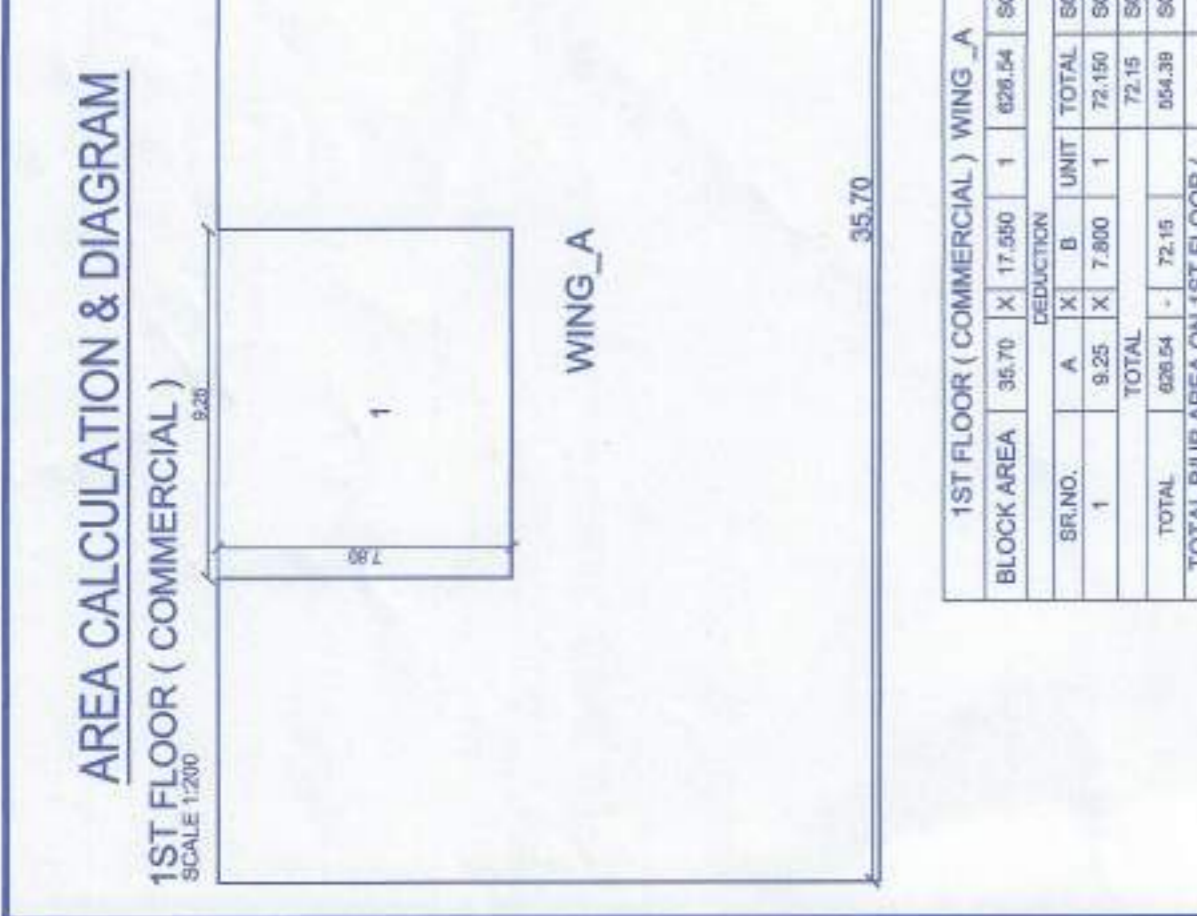

CARPET + USABLE AREA STATEMENT (RESIDENTIAL) WING-B

FLOOR NO.	FLAT NO.	CARPET AREA ENCLOSED (SQ.M.)	BALCONY AREA (SQ.M.)	STAIRWAY AREA (SQ.M.)	TOTAL AREA (SQ.M.)
1	101	103.08	0.00	4.62	107.70
2	102	98.42	0.00	4.62	103.04
3	103	92.13	0.00	4.62	96.75
4	104	103.08	0.00	4.62	107.70
5	105	103.08	0.00	4.62	107.70
6	106	98.42	0.00	4.62	103.04
7	107	92.13	0.00	4.62	96.75
8	108	103.08	0.00	4.62	107.70
9	109	103.08	0.00	4.62	107.70
10	110	98.42	0.00	4.62	103.04
11	111	92.13	0.00	4.62	96.75
12	112	103.08	0.00	4.62	107.70
13	113	103.08	0.00	4.62	107.70
14	114	98.42	0.00	4.62	103.04
15	115	92.13	0.00	4.62	96.75
16	116	103.08	0.00	4.62	107.70
17	117	103.08	0.00	4.62	107.70
18	118	98.42	0.00	4.62	103.04
19	119	92.13	0.00	4.62	96.75
20	120	103.08	0.00	4.62	107.70
21	121	103.08	0.00	4.62	107.70
22	122	98.42	0.00	4.62	103.04
23	123	92.13	0.00	4.62	96.75
24	124	103.08	0.00	4.62	107.70
25	125	103.08	0.00	4.62	107.70
26	126	98.42	0.00	4.62	103.04
27	127	92.13	0.00	4.62	96.75
28	128	103.08	0.00	4.62	107.70
29	129	103.08	0.00	4.62	107.70
30	130	98.42	0.00	4.62	103.04
31	131	92.13	0.00	4.62	96.75
32	132	103.08	0.00	4.62	107.70
33	133	103.08	0.00	4.62	107.70
34	134	98.42	0.00	4.62	103.04
35	135	92.13	0.00	4.62	96.75
36	136	103.08	0.00	4.62	107.70
37	137	103.08	0.00	4.62	107.70
38	138	98.42	0.00	4.62	103.04
39	139	92.13	0.00	4.62	96.75
40	140	103.08	0.00	4.62	107.70
41	141	103.08	0.00	4.62	107.70
42	142	98.42	0.00	4.62	103.04
43	143	92.13	0.00	4.62	96.75
44	144	103.08	0.00	4.62	107.70
45	145	103.08	0.00	4.62	107.70
46	146	98.42	0.00	4.62	103.04
47	147	92.13	0.00	4.62	96.75
48	148	103.08	0.00	4.62	107.70
49	149	103.08	0.00	4.62	107.70
156	256	103.08	0.00	4.62	107.70
157	257	103.08	0.00	4.62	107.70
158	258	98.42	0.00	4.62	103.04
159	259	92.13	0.00	4.62	96.75
160	260	103.08	0.00	4.62	107.70
161	261	103.08	0.00	4.62	107.70
162	262	98.42	0.00	4.62	103.04
163	263	92.13	0.00	4.62	96.75
164	264	103.08	0.00	4.62	107.70
165	265	103.08	0.00	4.62	107.70
166	266	98.42	0.00	4.62	103.04
167	267	92.13	0.00	4.62	96.75
168	268	103.08	0.00	4.62	107.70
169	269	103.08	0.00	4.62	107.70
170	270	98.42	0.00	4.62	103.04
171	271	92.13	0.00	4.62	96.75

