


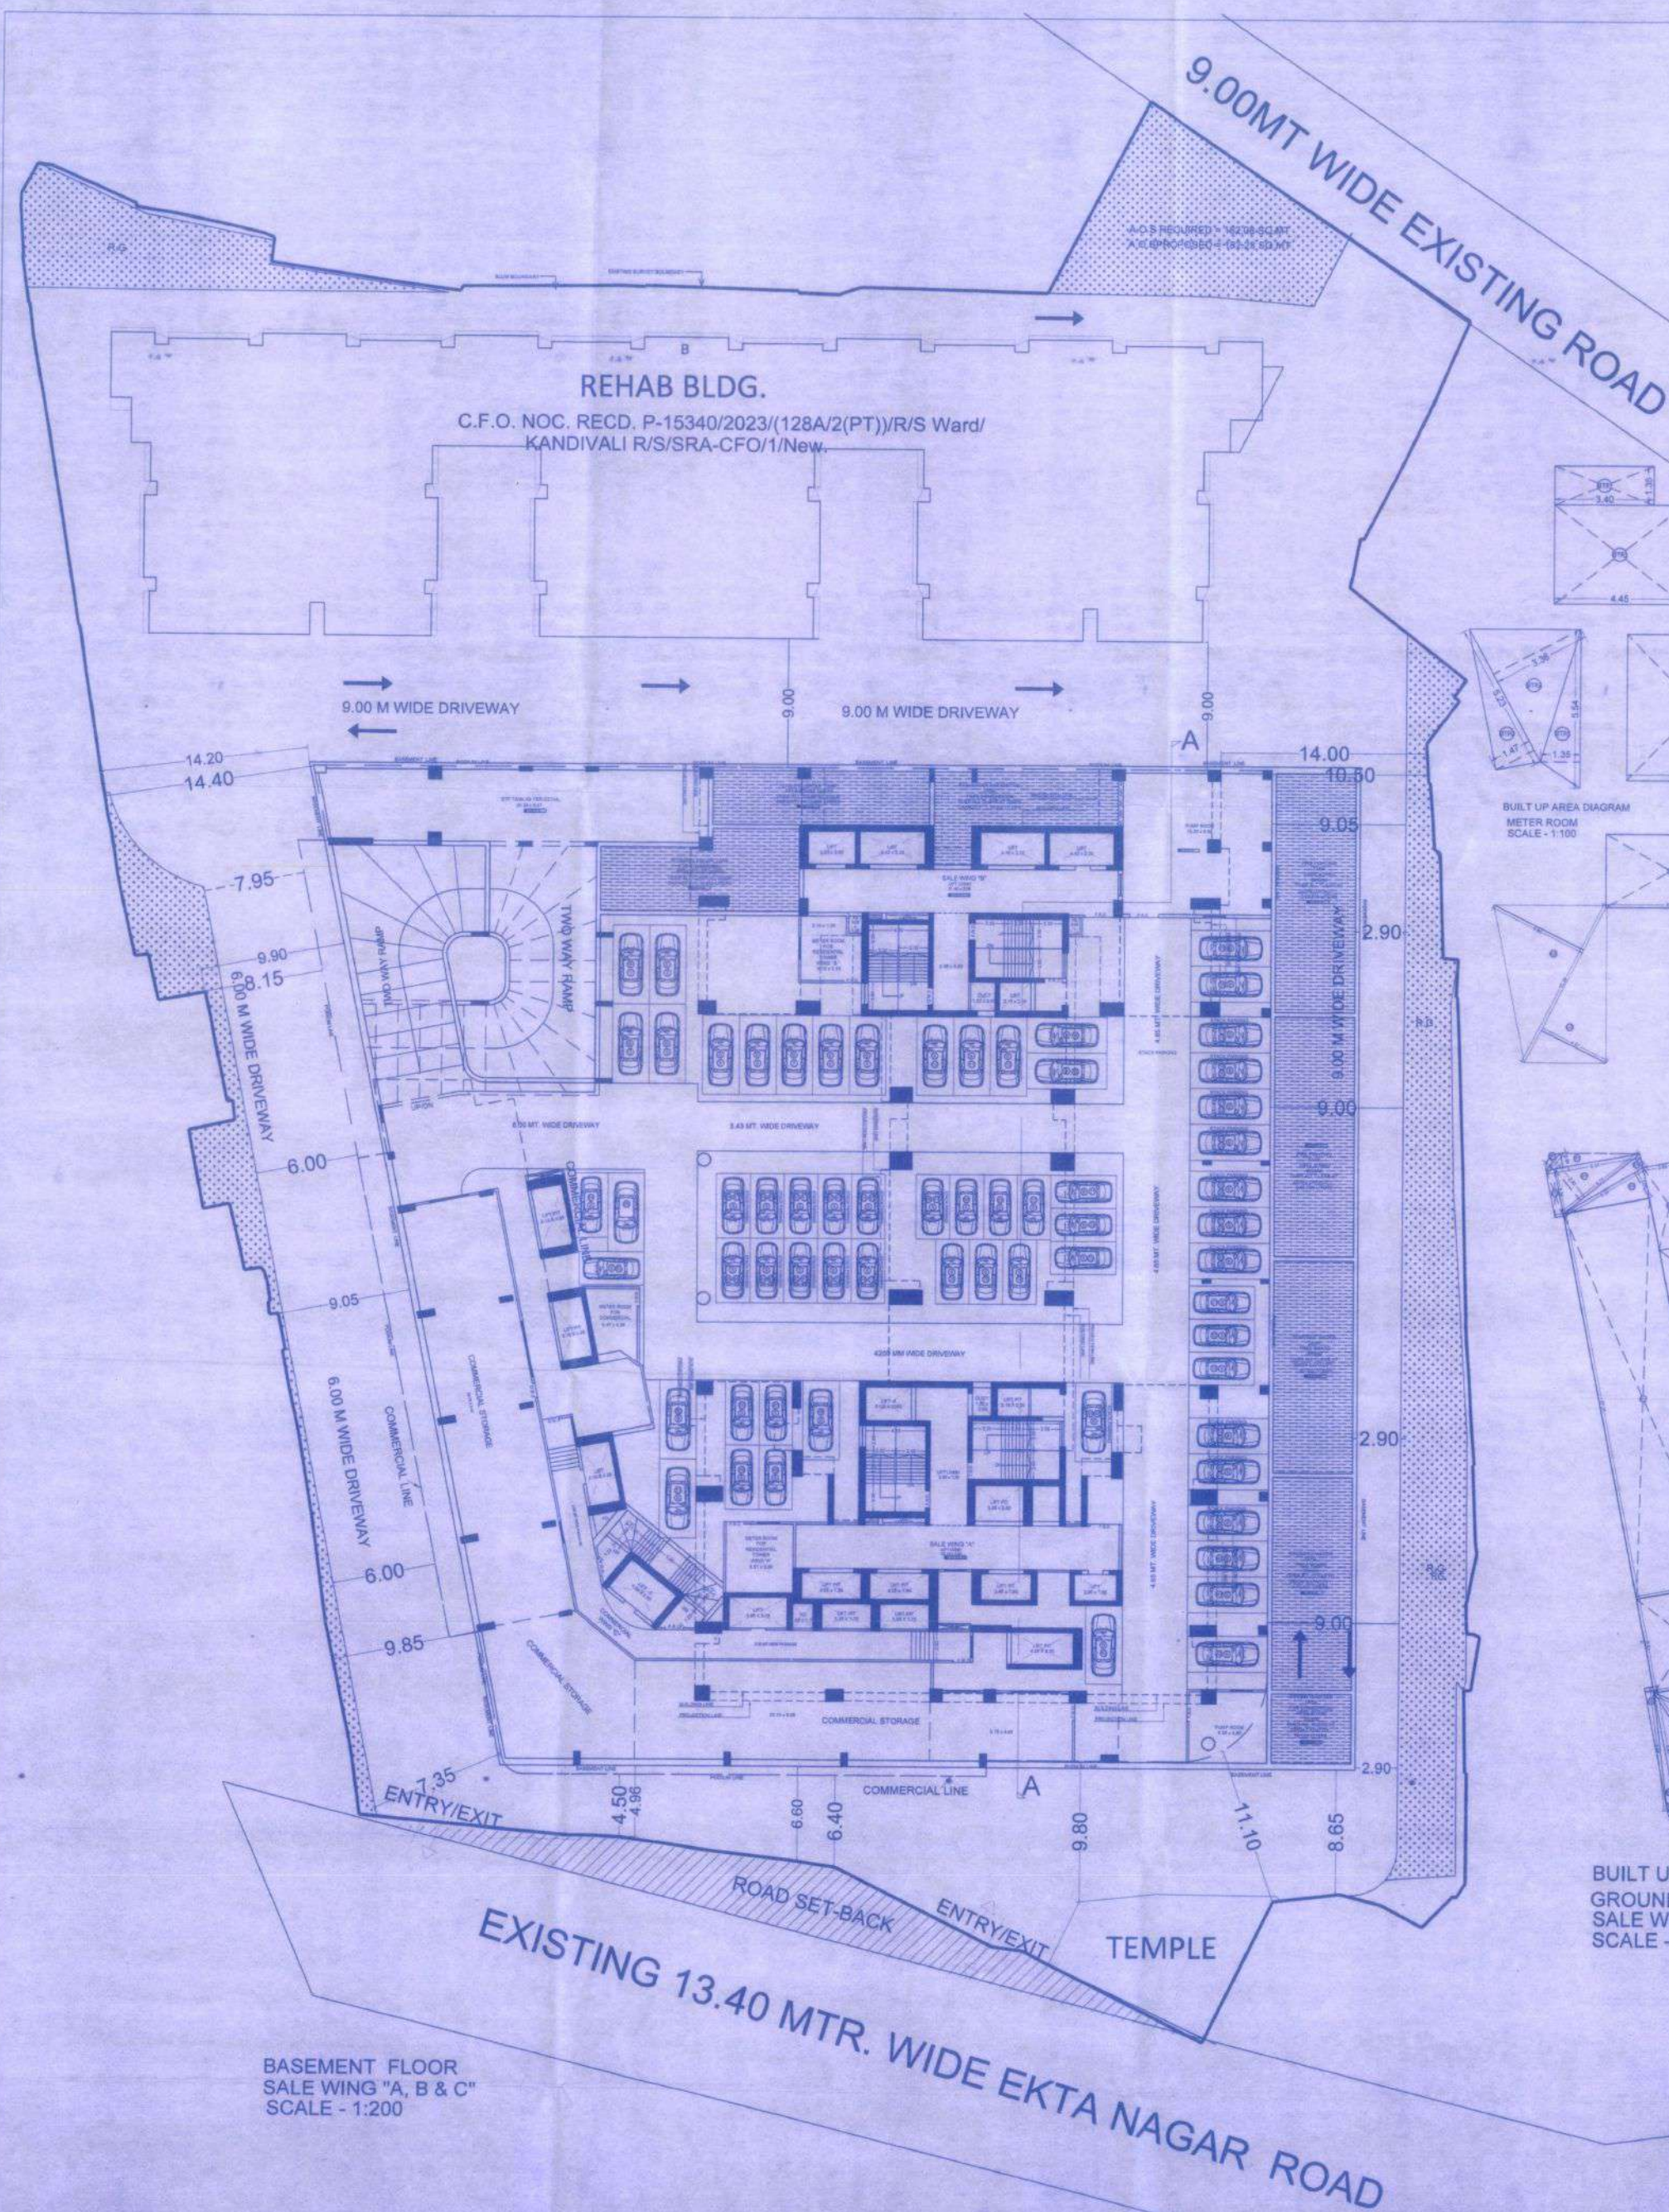

BUILT UP AREA DIAGRAM
UG TANK
SCALE - 1:100

BUILT UP AREA DIAGRAM
METER ROOM
SCALE - 1:100

BUILT UP AREA DIAGRAM
PUMP ROOM
SCALE - 1:100

BUILT UP AREA DIAGRAM
COMMERCIAL STORAGE AREA CALCULATION
SCALE - 1:200

BUILT UP AREA DIAGRAM
GROUND FLOOR PLAN
SCALE - 1:200

BUILT UP AREA CALCULATION (WING "A & B & C")

UG TANK AREA CALCULATION

UG1	1/2 X 6.62 X 1.12 X 1 NO	=	3.26 SQ.MT
UG2	18.82 X 5.82 X 1 NO	=	108.37 SQ.MT
UG3	13.85 X 10.57 X 1 NO	=	146.39 SQ.MT
UG4	21.85 X 4.22 X 1 NO	=	92.30 SQ.MT
UG5	2.80 X 2.75 X 1 NO	=	7.75 SQ.MT
UG6	5.70 X 10.67 X 1 NO	=	60.28 SQ.MT
UG7	4.60 X 53.79 X 1 NO	=	247.20 SQ.MT
UG8	5.70 X 5.55 X 1 NO	=	31.54 SQ.MT
TOTAL		=	771.28 SQ.MT

METER RM AREA CALCULATION

MTR1	3.40 X 1.35 X 1 NO	=	4.59 SQ.MT
MTR2	4.45 X 3.40 X 1 NO	=	15.33 SQ.MT
MTR3	1/2 X 5.25 X 1.47 X 1 NO	=	3.84 SQ.MT
MTR4	1/2 X 5.25 X 5.38 X 1 NO	=	8.78 SQ.MT
MTR5	1/2 X 5.54 X 1.35 X 1 NO	=	3.74 SQ.MT
MTR6	4.30 X 5.10 X 1 NO	=	24.89 SQ.MT
TOTAL		=	61.30 SQ.MT

PUMP ROOM AREA CALCULATION

PU1	16.90 X 10.67 X 1 NO	=	115.21 SQ.MT
PU2	5.50 X 5.10 X 1 NO	=	28.05 SQ.MT
TOTAL		=	143.26 SQ.MT

SALE WING "C" COMMERCIAL STORAGE AREA CALCULATION

C1	29.80 X 6.92 X 1 NO	=	206.80 SQ.MT
C2	1/2 X 7.23 X 2.91 X 1 NO	=	7.27 SQ.MT
C3	1/2 X 10.46 X 3.37 X 1 NO	=	17.66 SQ.MT
C4	1/2 X 7.15 X 1.37 X 1 NO	=	4.90 SQ.MT
C5	29.35 X 7.13 X 1 NO	=	209.48 SQ.MT
C6	5.70 X 6.03 X 1 NO	=	48.79 SQ.MT
TOTAL		=	494.88 SQ.MT

BUILT UP AREA CALCULATION (WING "C")

GROUND FLOOR

ST1	2/3 X 1.54 X 0.98 X 1 NO	=	0.37 SQ.MT
ST2	1/2 X 6.55 X 0.96 X 1 NO	=	3.24 SQ.MT
ST3	0.80 X 3.34 X 1 NO	=	2.67 SQ.MT
ST4	1/2 X 6.73 X 2.62 X 1 NO	=	8.49 SQ.MT
ST5	1/2 X 6.73 X 0.88 X 1 NO	=	2.98 SQ.MT
ST6	1/2 X 6.53 X 2.34 X 1 NO	=	7.68 SQ.MT
ST7	5.85 X 2.85 X 1 NO	=	16.58 SQ.MT
ST8	0.94 X 5.45 X 1 NO	=	27.52 SQ.MT
ST9	2.55 X 2.45 X 1 NO	=	6.35 SQ.MT
ST10	5.55 X 10.50 X 1 NO	=	58.33 SQ.MT
ST11	1/2 X 5.80 X 1.50 X 1 NO	=	4.34 SQ.MT
ST12	1/2 X 6.02 X 1.60 X 1 NO	=	4.82 SQ.MT
ST13	1/2 X 6.35 X 2.44 X 1 NO	=	7.83 SQ.MT
ST14	5.15 X 4.47 X 1 NO	=	23.02 SQ.MT
ST15	1/2 X 4.78 X 0.58 X 1 NO	=	1.39 SQ.MT
ST16	1/2 X 5.15 X 0.58 X 1 NO	=	1.49 SQ.MT
ST17	1.45 X 2.70 X 1 NO	=	3.91 SQ.MT
ST18	1/2 X 6.74 X 2.38 X 1 NO	=	8.03 SQ.MT
ST19	1/2 X 6.25 X 2.62 X 1 NO	=	13.04 SQ.MT
ST20	1/2 X 6.60 X 1.12 X 1 NO	=	0.78 SQ.MT
ST21	1/2 X 6.80 X 1.75 X 1 NO	=	6.12 SQ.MT
ST22	1/2 X 6.80 X 5.35 X 1 NO	=	23.08 SQ.MT
ST23	1/2 X 6.82 X 2.75 X 1 NO	=	13.95 SQ.MT
ST24	1/2 X 6.82 X 3.17 X 1 NO	=	10.87 SQ.MT
ST25	1.15 X 2.95 X 1 NO	=	3.38 SQ.MT
ST26	4.75 X 0.51 X 1 NO	=	2.33 SQ.MT
ST27	6.50 X 2.55 X 1 NO	=	17.45 SQ.MT
ST28	2.15 X 2.85 X 1 NO	=	3.03 SQ.MT
ST29	6.85 X 2.70 X 1 NO	=	18.58 SQ.MT
ST30	0.95 X 2.85 X 1 NO	=	2.71 SQ.MT
TOTAL STAIRCASE AREA		=	358.61 SQ.MT

EDFD AREA CALCULATION

D1	0.43 X 2.45 X 1 NO	=	1.05 SQ.MT
D2	1/2 X 2.38 X 1.13 X 1 NO	=	1.32 SQ.MT
D3	1.40 X 2.05 X 1 NO	=	2.87 SQ.MT
D4	2.22 X 0.43 X 1 NO	=	0.95 SQ.MT
TOTAL		=	6.19 SQ.MT

METER PANEL RM AREA CALCULATION

MT	0.50 X 0.40 X 1 NO	=	0.20 SQ.MT
TOTAL		=	0.20 SQ.MT

REHAB COMMERCIAL AREA CALCULATION

CM1	6.83 X 6.00 X 1 NO	=	39.78 SQ.MT
CM2	28.15 X 7.05 X 1 NO	=	198.67 SQ.MT
CM3	5.50 X 6.55 X 1 NO	=	35.98 SQ.MT
TOTAL		=	274.43 SQ.MT

SALE COMMERCIAL AREA CALCULATION

SA1	27.31 X 6.00 X 1 NO	=	163.86 SQ.MT
TOTAL		=	163.86 SQ.MT

The enclosed Approval is given to the condition mentioned in the office permission dated 20.04.2024.

20.04.2024

Executive Engineer
Slum Rehabilitation Authority

FORM-II
CONTENTS OF SHEET

GROUND FLOOR, BUILT UP AREA DIAGRAM & CALCULATIONS			
BASEMENT FLOOR PLAN, BUILT UP AREA DIAGRAM & CALCULATIONS			
STAMP OF DATE OF RECEIPT OF PLANS			
STAMP OF APPROVAL OF PLANS			
RIVISION			
DESCRIPTION	DATE	SIGNATURE	
NORTH LINE			
DESCRIPTION OF PROPOSAL AND PROPERTY			
PROPOSED SLUM REHABILITATION SCHEME ON PROPERTY BEARING C.T.8 NO.128A/2(PT) VILLAGE KANDIVALI KANDIVALI (W), MUMBAI.			
THREE GANESH SHRAVAN NAGAR (PROP.)			
NAME OF OWNER			
"M.S. RUSHAB DEVELOPERS"			
JOB NO.	DWG NO.	DATE	SCALE
10 / 13	17-09-2024	AS STATED	AS SHOWN
SIGNATURE, NAME & ADDRESS OF LICENCED ARCHITECTS			
ARCHVIVE ASSOCIATES ENGINEERS & ARCHITECT			
FLAT NO. 46/22A, SUPRABHAT CO. OP. HSG. SOCIETY, GANDHI NAGAR, NEAR MIRADA OFFICE, BANDRA (E), MUMBAI-400 051.			
Email: nashishivamurthy@yahoo.com			

BUILT UP AREA CALCULATION (WING "A & B")

GROUND FLOOR

ST1	4.15 X 6.20 X 1 NO	=	25.73 SQ.MT
ST2	4.85 X 5.95 X 1 NO	=	28.86 SQ.MT
ST3	2.60 X 3.45 X 1 NO	=	8.97 SQ.MT
ST4	3.90 X 6.20 X 1 NO	=	24.18 SQ.MT
ST5	5.55 X 5.35 X 1 NO	=	29.59 SQ.MT
ST6	4.85 X 4.30 X 1 NO	=	20.86 SQ.MT
ST7	9.25 X 4.55 X 1 NO	=	42.09 SQ.MT
ST8	7.50 X 2.40 X 1 NO	=	18.24 SQ.MT
ST9	5.00 X 3.40 X 1 NO	=	17.00 SQ.MT
ST10	7.70 X 2.40 X 1 NO	=	18.48 SQ.MT
ST11	5.10 X 2.40 X 1 NO	=	12.24 SQ.MT
ST12	4.55 X 7.15 X 1 NO	=	32.51 SQ.MT
ST13	5.55 X 4.80 X 1 NO	=	46.64 SQ.MT
ST14	7.50 X 2.50 X 1 NO	=	18.75 SQ.MT
ST15	4.50 X 4.95 X 1 NO	=	22.28 SQ.MT
ST16	4.45 X 5.41 X 1 NO	=	24.08 SQ.MT
ST17	4.85 X 3.35 X 1 NO	=	16.24 SQ.MT
ST18	5.45 X 1.85 X 1 NO	=	10.08 SQ.MT
ST19	3.55 X 3.55 X 1 NO	=	12.60 SQ.MT
ST20	4.45 X 2.15 X 1 NO	=	9.57 SQ.MT
ST21	3.50 X 2.15 X 1 NO	=	7.54 SQ.MT
TOTAL STAIRCASE AREA		=	494.04 SQ.MT

ENTRANCE LOBBY AREA CALCULATION

EN1	8.50 X 10.35 X 1 NO	=	70.38 SQ.MT
EN2	8.50 X 1.35 X 1 NO	=	11.48 SQ.MT
EN3	10.50 X 1.50 X 1 NO	=	15.75 SQ.MT
EN4	10.50 X 9.70 X 1 NO	=	101.85 SQ.MT
EN5	8.50 X 8.80 X 1 NO	=	74.80 SQ.MT
EN6	8.50 X 8.80 X 1 NO	=	74.80 SQ.MT
TOTAL		=	327.78 SQ.MT

EDFD AREA CALCULATION

D1	1.85 X 1.35 X 1 NO	=	1.42 SQ.MT
D2	4.55 X 0.50 X 1 NO	=	2.28 SQ.MT
D3	0.95 X 1.35 X 1 NO	=	1.28 SQ.MT
D4	4.55 X 0.50 X 1 NO	=	2.28 SQ.MT
D5	2.15 X 0.75 X 1 NO	=	1.61 SQ.MT
TOTAL		=	9.02 SQ.MT

DWC AREA CALCULATION

DWC1	4.80 X 4.85 X 1 NO	=	24.25 SQ.MT
TOTAL		=	24.25 SQ.MT

ELEC RM AREA CALCULATION

ELR1	1.75 X 0.50 X 1 NO	=	0.88 SQ.MT
ELR2	0.55 X 3.00 X 1 NO	=	1.65 SQ.MT
TOTAL		=	2.53 SQ.MT

FIRE PANEL RM AREA CALCULATION

FPR1	0.85 X 3.45 X 1 NO	=	2.93 SQ.MT
FPR2	4.30 X 0.30 X 1 NO	=	1.29 SQ.MT
TOTAL		=	4.22 SQ.MT

REHAB COMMERCIAL AREA CALCULATION

CM1	11.85 X 5.15 X 1 NO	=	60.44 SQ.MT
CM2	1.85 X 1.45 X 1 NO	=	2.68 SQ.MT
CM3	14.40 X 3.55 X 1 NO	=	51.07 SQ.MT
TOTAL		=	114.19 SQ.MT

SALE COMMERCIAL AREA CALCULATION

SA1	6.83 X 5.10 X 1 NO	=	34.84 SQ.MT
SA2	5.10 X 3.85 X 1 NO	=	19.63 SQ.MT
SA3	4.15 X 1.45 X 1 NO	=	6.02 SQ.MT
SA4	4.20 X 1.45 X 1 NO	=	6.09 SQ.MT
TOTAL		=	66.58 SQ.MT

TOTAL CONSTRUCTION AREA = 1138.08 SQ.MT