


APPROVED SUBJECT TO THE CONDITIONS MENTIONED IN THE OFFICE LETTER:-


NO. PROPOSAL NO. -BPIHP/2017/056/ 000057

DATE 28 SEP 2017


Senior Architect(BP-IHP)
CIDCO of Maharashtra Ltd.
CIDCO Bhavan, 4th Floor,
CBD, Belapur, Navi Mumbai-400 614.

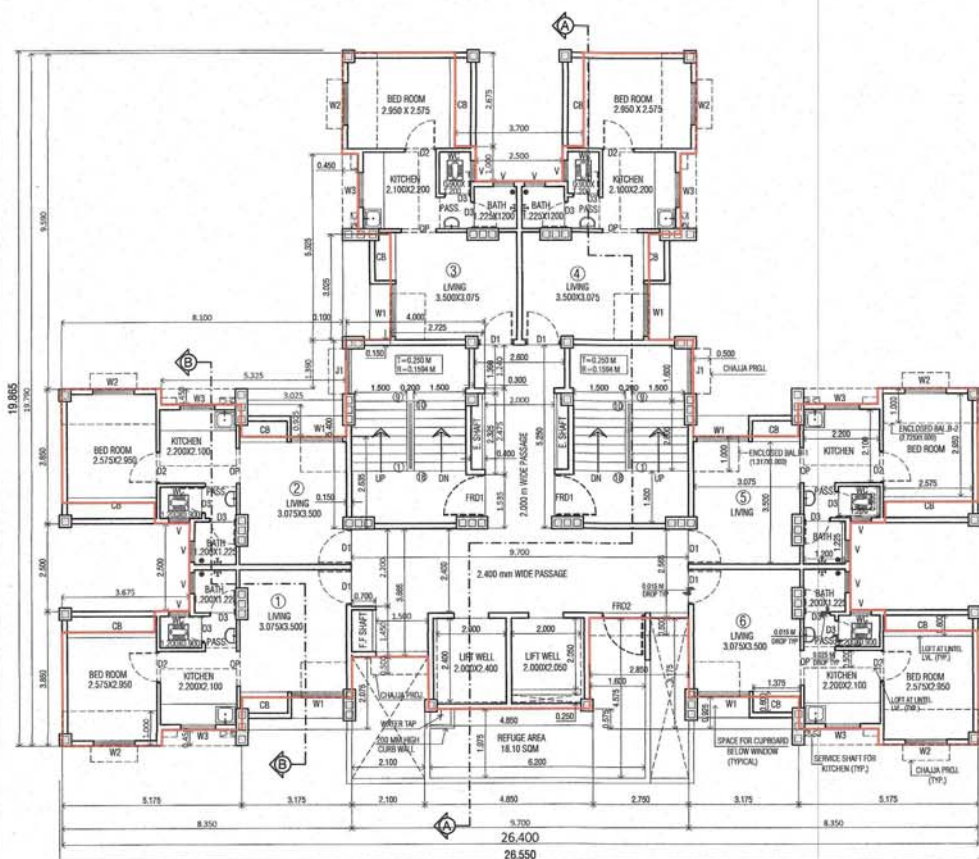


REFUGE FLOOR PLAN (8th & 10th fl.)

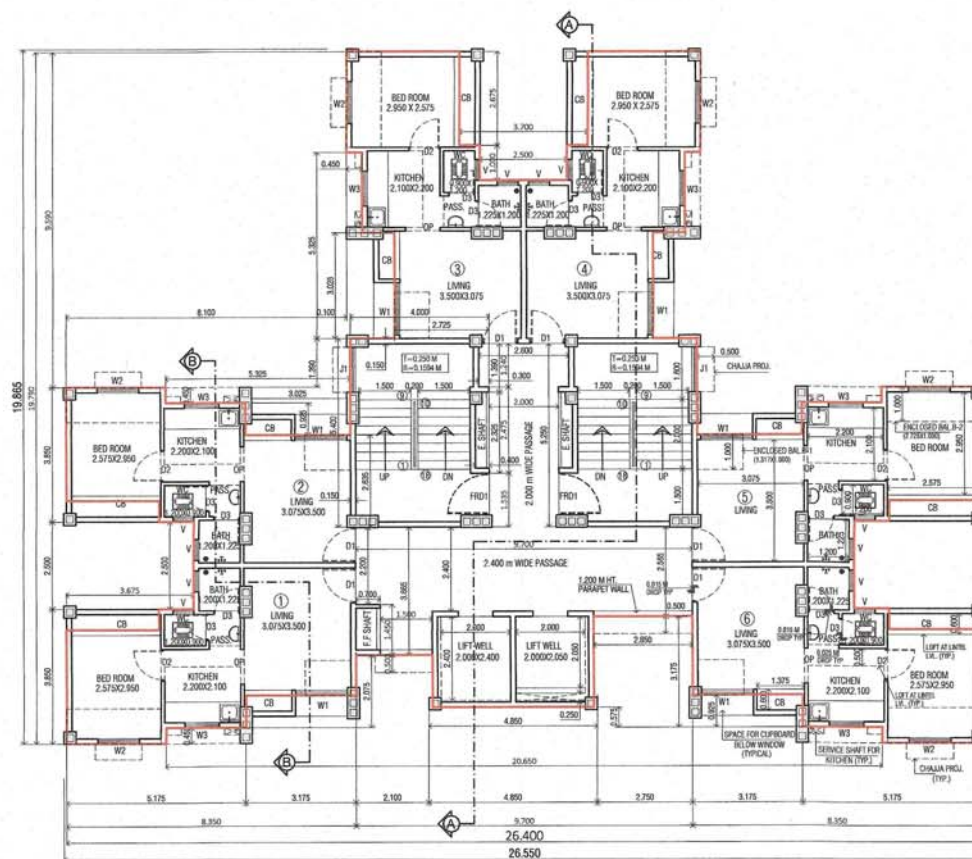


TYPICAL FLOOR PLAN (9TH, 11TH & 12TH FL.)

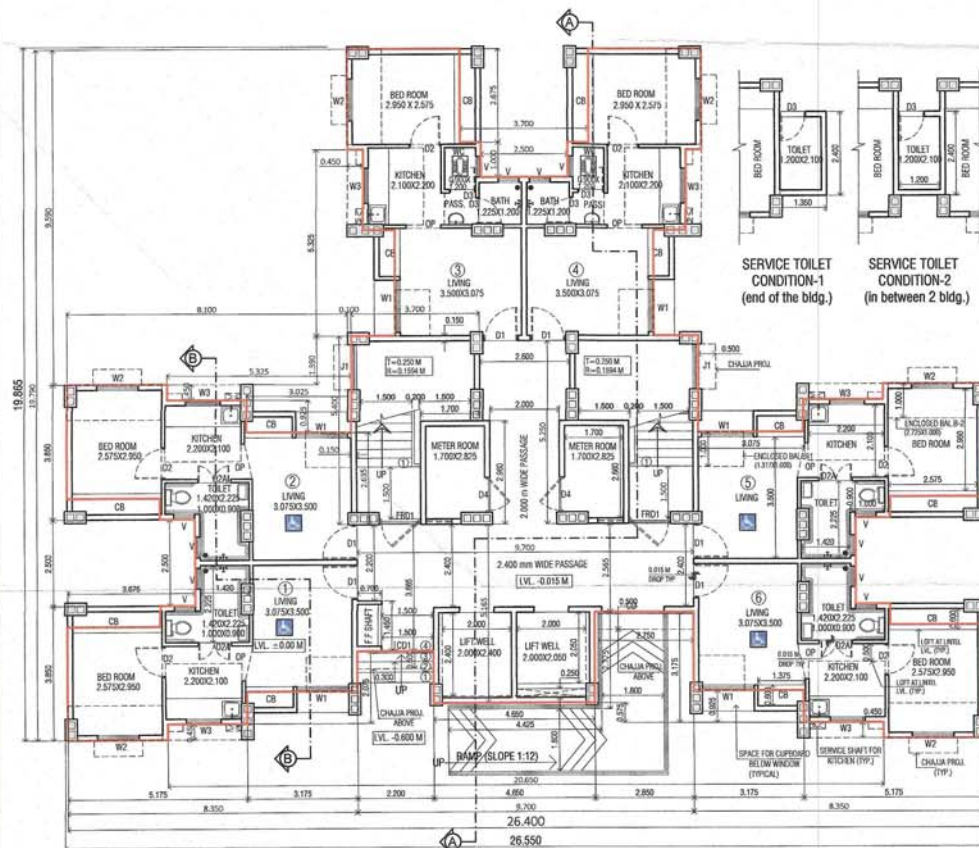


GROUND FLOOR PLAN (R)

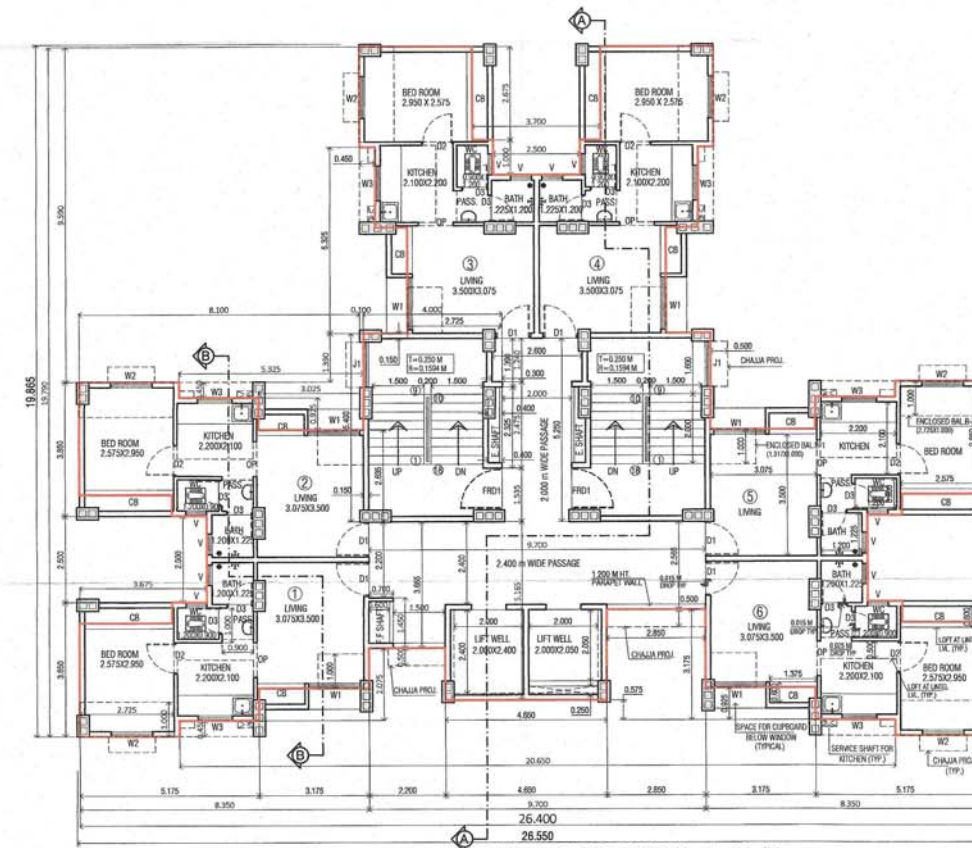

TYPICAL FLOOR PLAN (1st to 7th fl.)

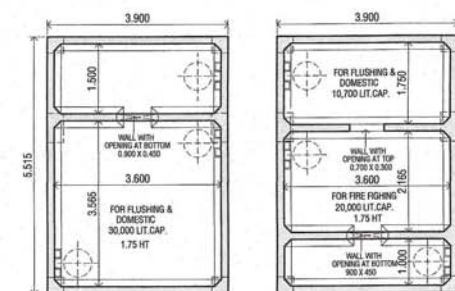

O.H. WATER TANK PLAN (SCALE-1:75)

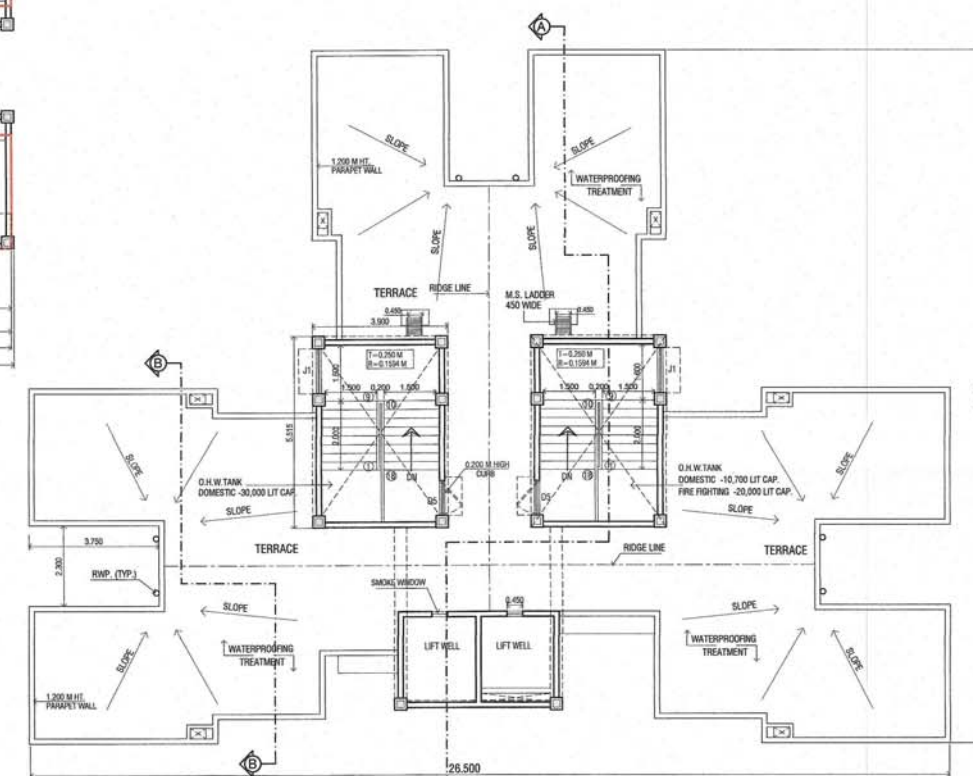

TERRACE FLOOR PLAN



TYPICAL STAIRCASE RAILING DETAIL (SCALE 1:20)

LEGEND
PROPOSED WORK

DOOR & WINDOW SCHEDULE			
DESCRIPTION	SIZE IN MM	DESCRIPTION	SIZE IN MM
CD	1900 X 2100	W1	1500 X 1200
CD1	1450 X 2100	W2	1200 X 1200
FRD1	1200 X 2100	W3	1000 X 900
FRD2	1200 X 1900	V	600 X 900
D1	1000 X 2100	J1	1300 X 1500
D2	900 X 2100	CP	1000 X 2100
D3A	900 X 2100		
D3	750 X 2100		
D4	1000 X 2100		
D5	1000 X 1900		

LIGHT VENTILATION STATEMENT					
ROOM	CARPET AREA	% VENTILATION AREA REQ.	TYPE OF VENTILATION	NO. OF VENTILATORS	VENTILATION AREA PROVIDED
LIVING	10.77 SQM.	1.75	W1	1500X1200	1.80
KIT./DIN.	4.62 SQM.	0.77	W3	1000X900	0.90
BED ROOM	7.60 SQM.	1.27	W2	1200X1200	1.44
WC	1.08 SQM.	0.18	V	600X900	0.54
BATH	1.47 SQM.	0.245	V	600X900	0.54

SHIRKE
THE DRAWING AND PROVISIONS SHALL BE IN ACCORDANCE WITH THE REQUIREMENTS OF THE BUREAU OF STANDARDS AND THE CODES OF PRACTICE. THE CONTRACTOR SHALL BE RESPONSIBLE FOR THE PROVISIONS WHICH ARE NOT MENTIONED IN THE DRAWING.

NO.	DATE	REVISION
1	12-2016	ISSUE FOR PERMIT
2	09-2017	ISSUE FOR CONSTRUCTION

PROJECT :
CONSTRUCTION OF MASS HOUSING SCHEME OF LIG-EWS TYPE HOUSE AT PLOT NO.68, SECT.NO.12 DRONAGIRI FOR CIDCO.

SIGN. OF ARCHITECT SIGN. OF OWNER

S. D. KHADILKAR. SUPERINTENDING ENGINEER
REG.NO. CA - 86 / 9644 CIDCO (SE - HSG)

B.G.SHIRKE CONSTN.TECH.PVT.LTD.
72-79, MIDC PHASE-4, JUME-411005.

JOB TITLE (LIG - EWS) MASS HOUSING SCHEME FOR CIDCO.

LOCATION PLOT NO.68, SECT. 12, DRONAGIRI, NAVI MUMBAI.

SHEET TITLE EWS-T SHAPE (R) - FLOOR PLANS

DATE 12-2016

SL.NO.	DATE	REVISION	PROF.	DEALT.	CHKD.	APPR.	NOTES
2		ONLY FIGURED DIMENSIONS SHALL BE FOLLOWED					
1		ALL DIMENSIONS ARE IN MM UNLESS NOTED OTHERWISE					