


Mahadev Apartment


Kandivli (E)

WING - A

Flat No.	
Floor No.	

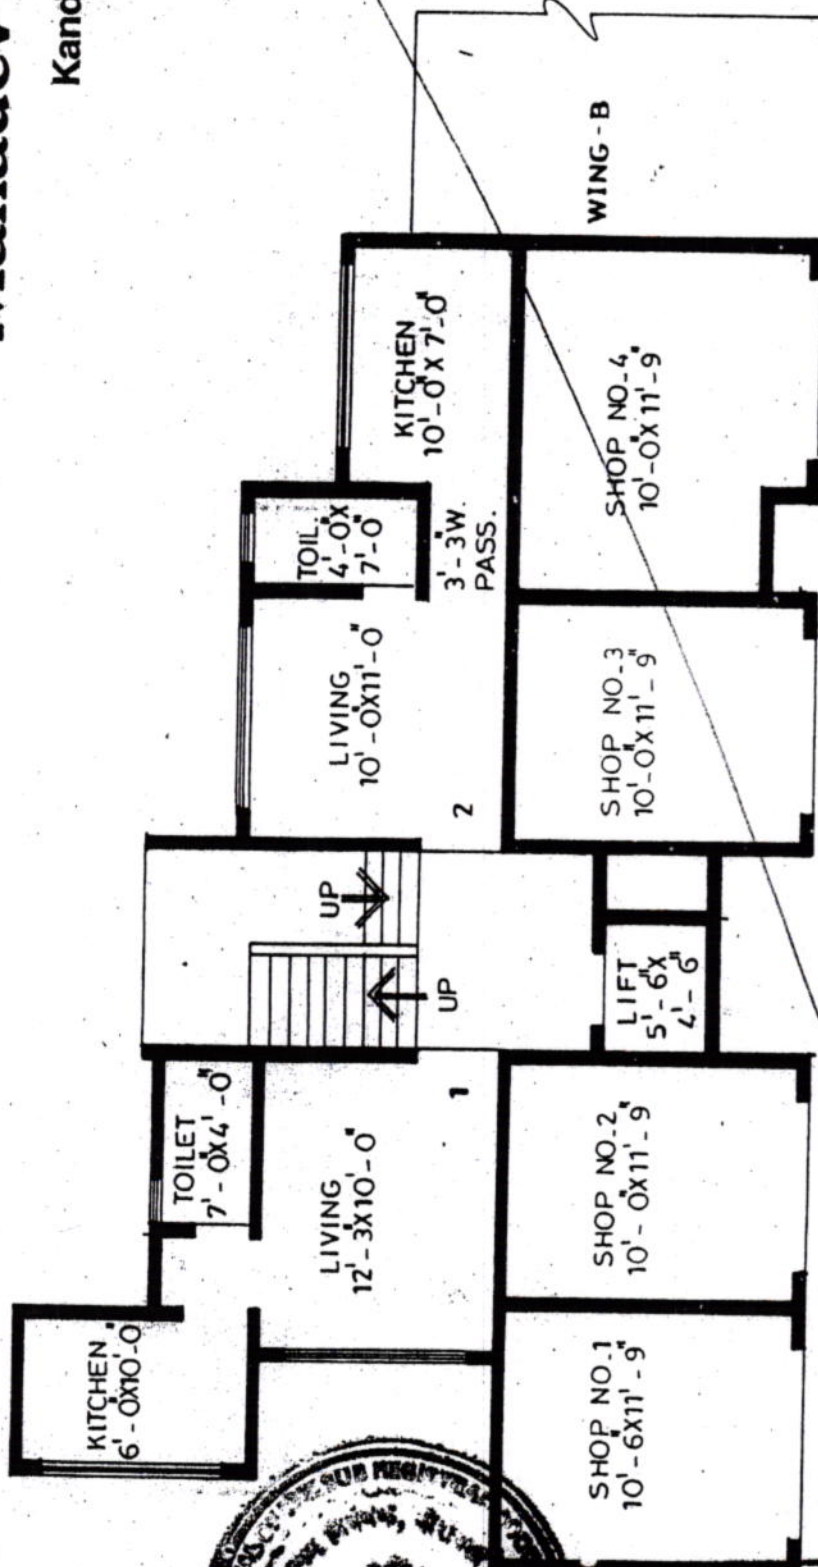

GROUND FLOOR PLAN

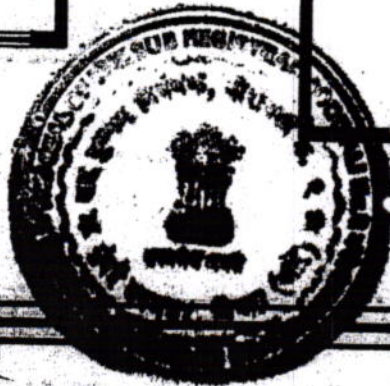

बदर-5
99344/COO
2008


शुभकर
MRS.
R/S

Mahadev Apartment


Kandivli (E)

WING - A

Flat No.	
Floor No.	

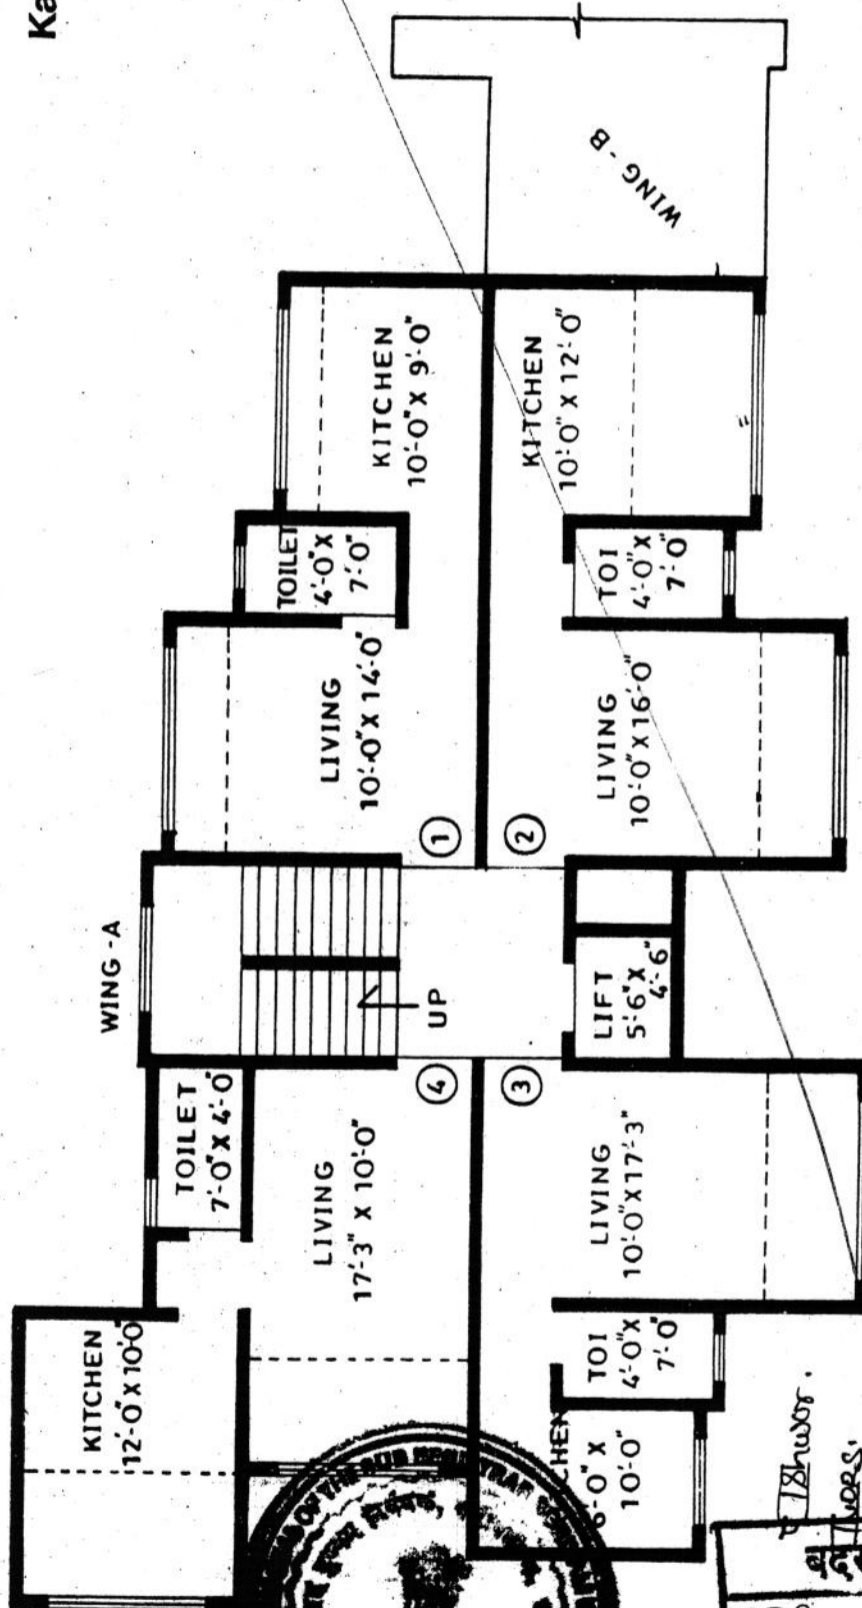


TYPICAL FLOOR PLAN

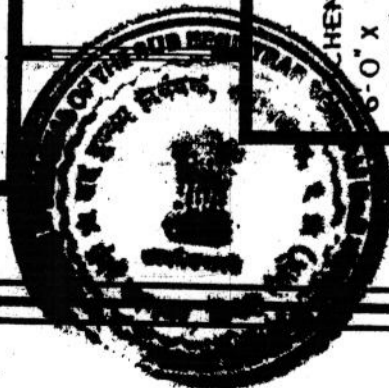

2008
 99344 / 69
 बंदर - 5
 18th Nov 08
 MSBRA

Mahadev Apartment

Kandivli (E)

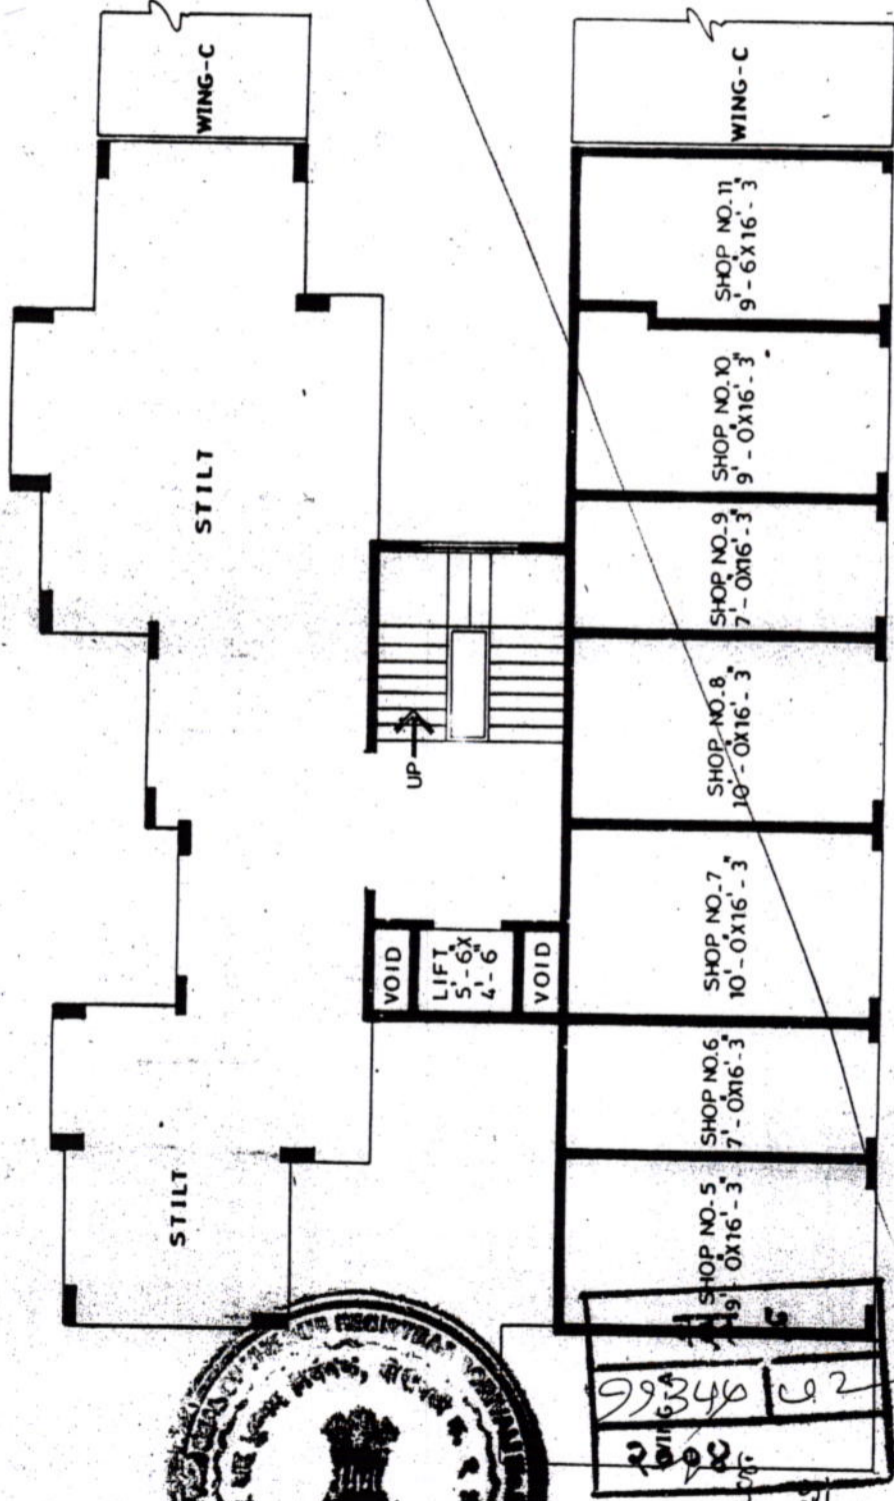

WING - B

Flat No.	
Floor No.	


GROUND FLOOR PLAN



Handwritten notes and signatures: 99346, 102, and a signature.

Mahadev Apartment

Kandivli (E)

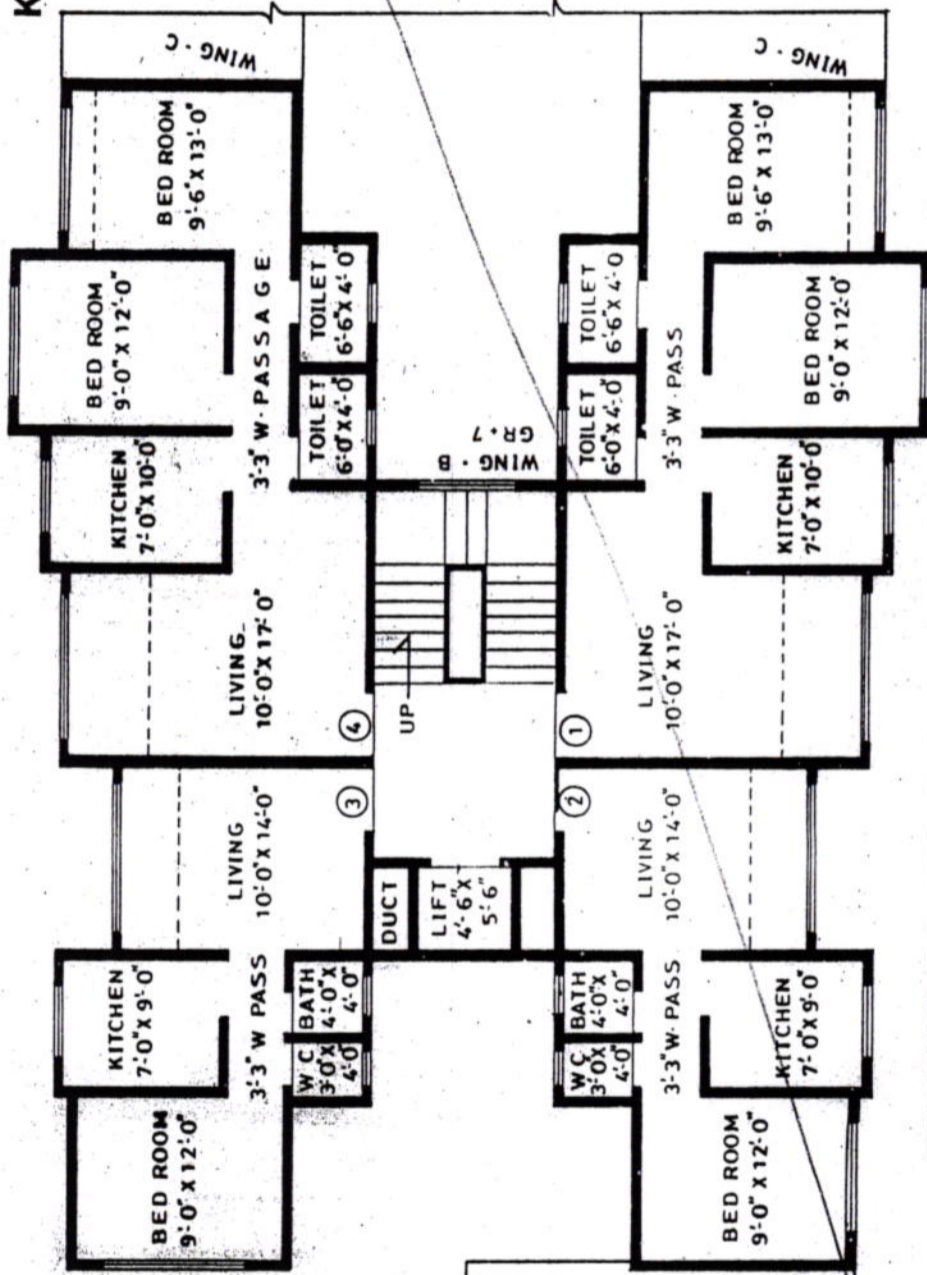

TYPICAL FLOOR PLAN



WING - B

Flat No.	
Floor No.	




V. D. N. M. बदर-५
 99349/503
 2000
 18/11/00

Mahadev Apartment

Kandivli (E)

WING - C

Flat No.	
Floor No.	

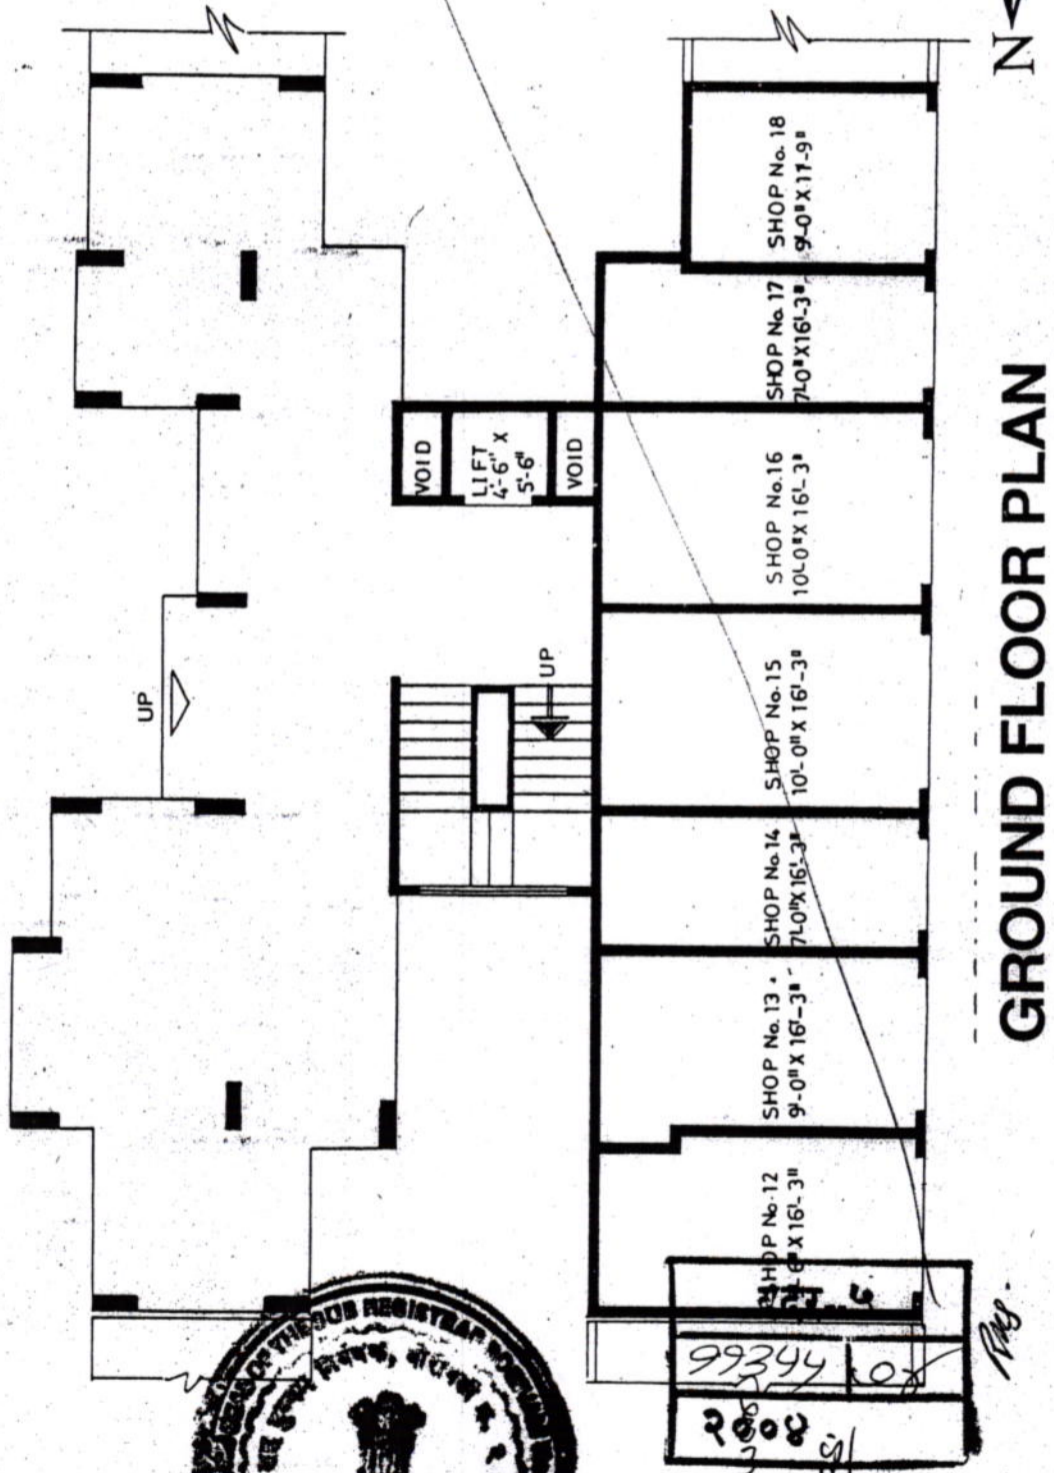

GROUND FLOOR PLAN




99344 108
2008
INDIA

Page.

Mahadev Apartment

Kandivli (E)

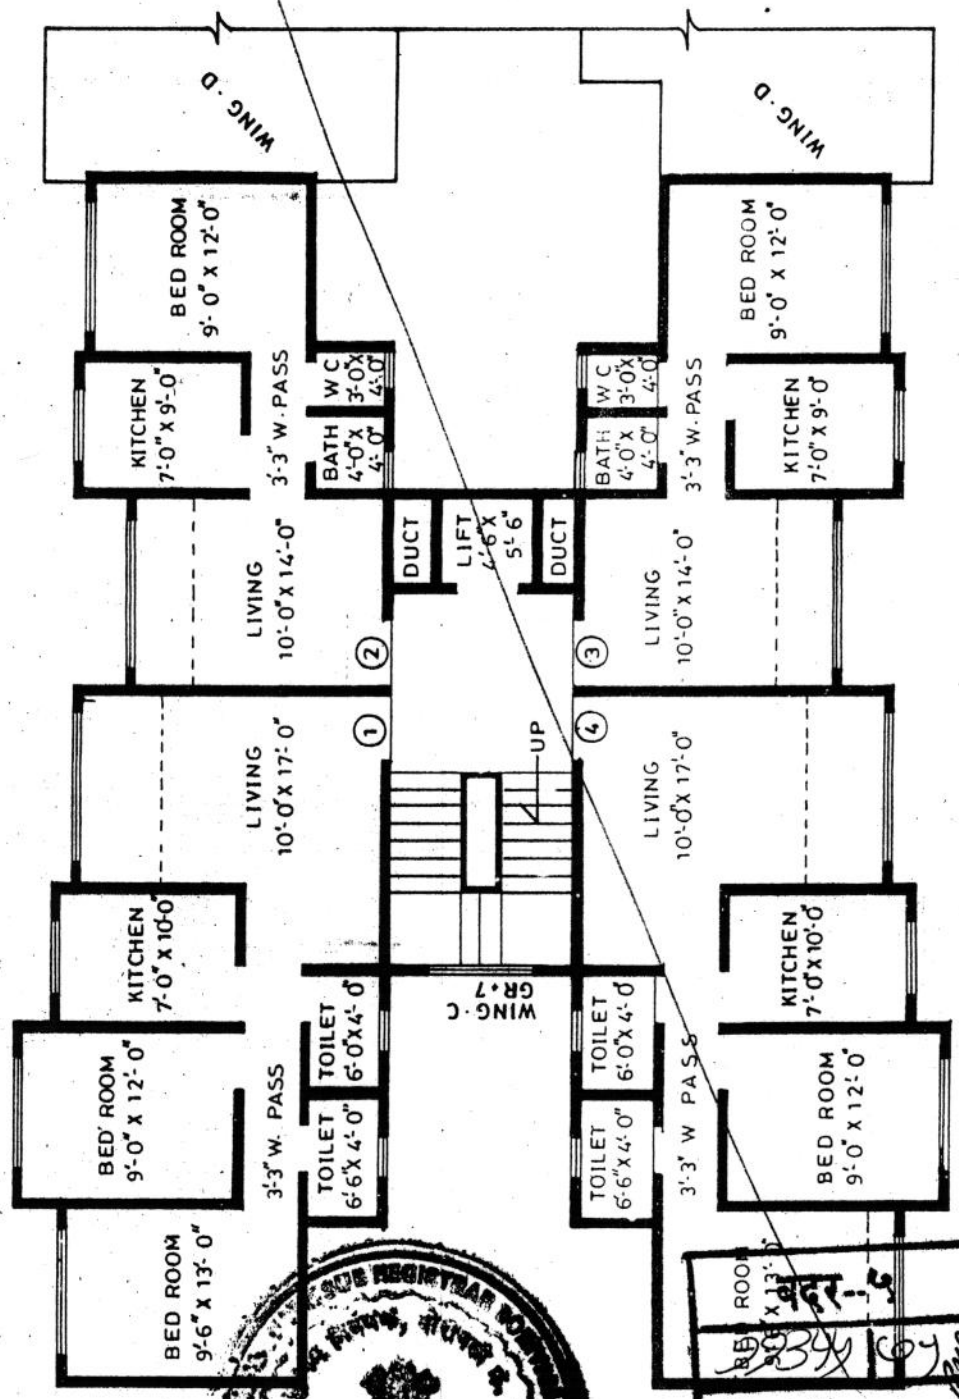

TYPICAL FLOOR PLAN

WING - C

Flat No.	
Floor No.	




Handwritten notes and signatures, including '18/10/2000', 'TADP', and 'MS'.

Mahadev Apartment

Kandivli (E)

WING - D

Flat No.	
Floor No.	

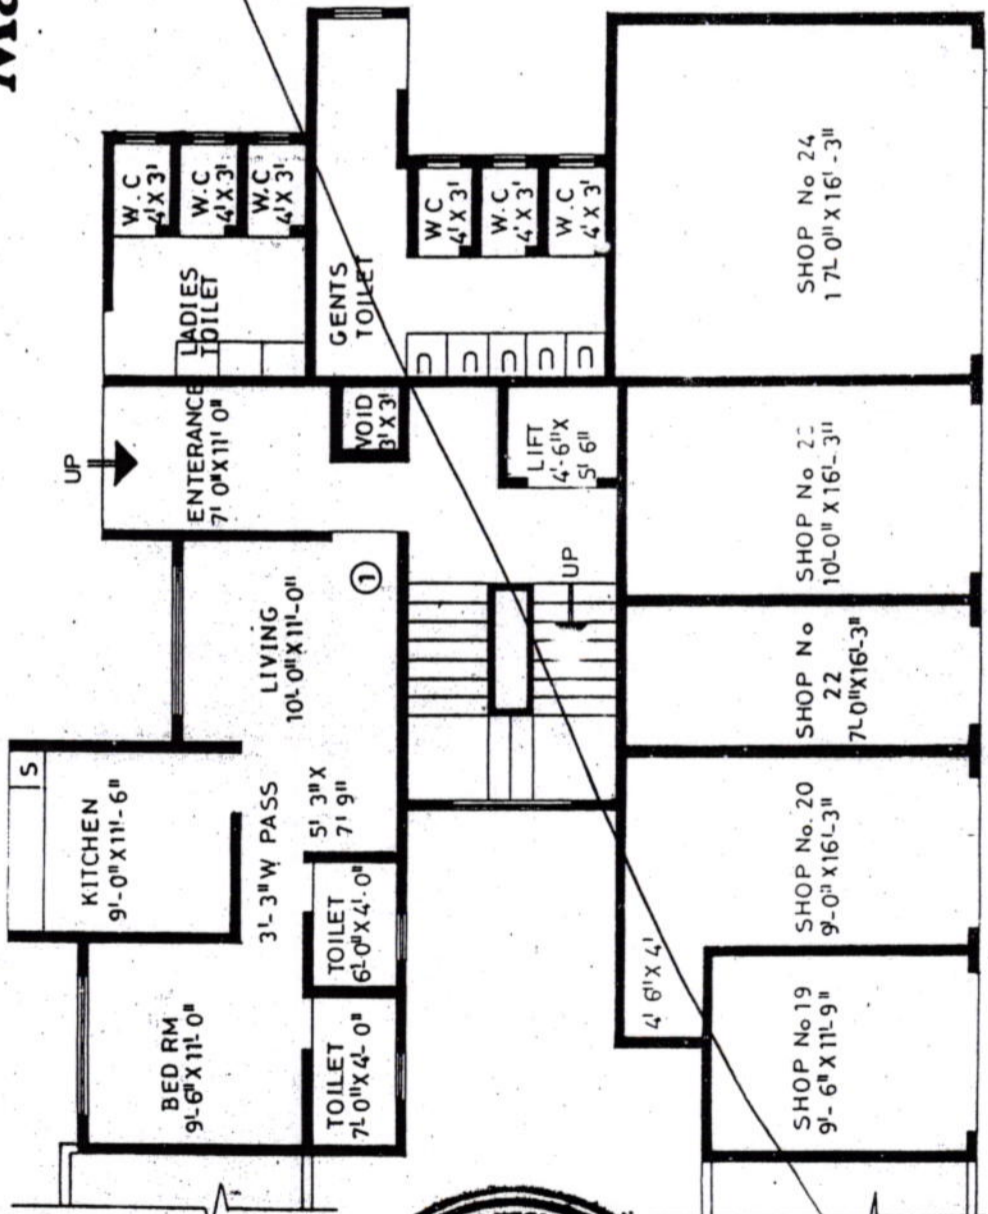

GROUND FLOOR PLAN



बदर-५	
99344	08
008	

Mahadev Apartment

Kandivli (E)

Rishward dev Shukla

INDRA DEV SHUKLA


For Thakur Brothers Agricultural Farm,

Shukla's

Partner.

WING - D

Flat No.	202
Floor No.	SECOND

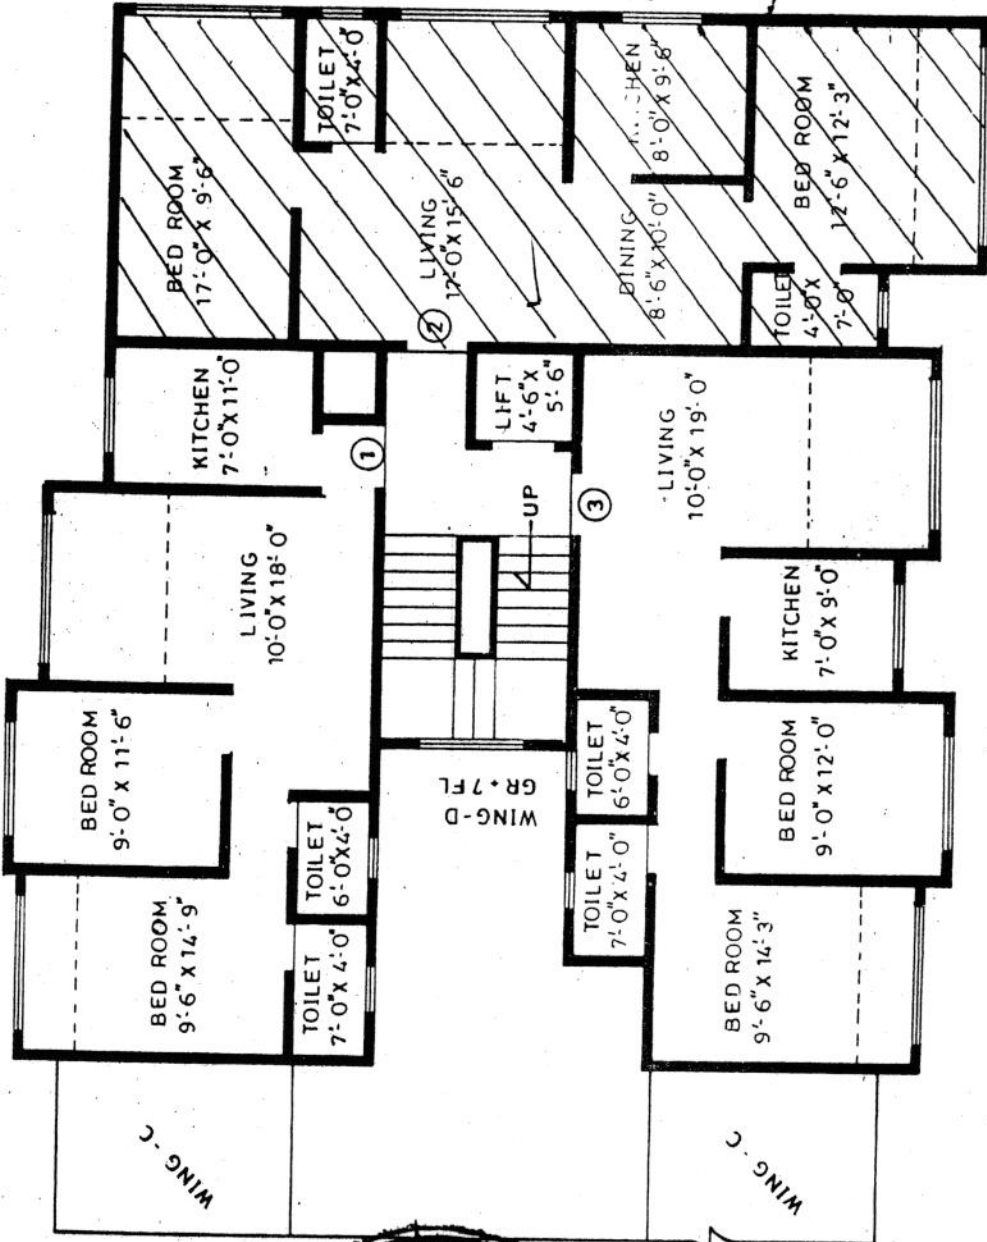


TYPICAL FLOOR PLAN



बदर-५
9934/100
२००८

Mahadev Apartment

Kandivli (E)

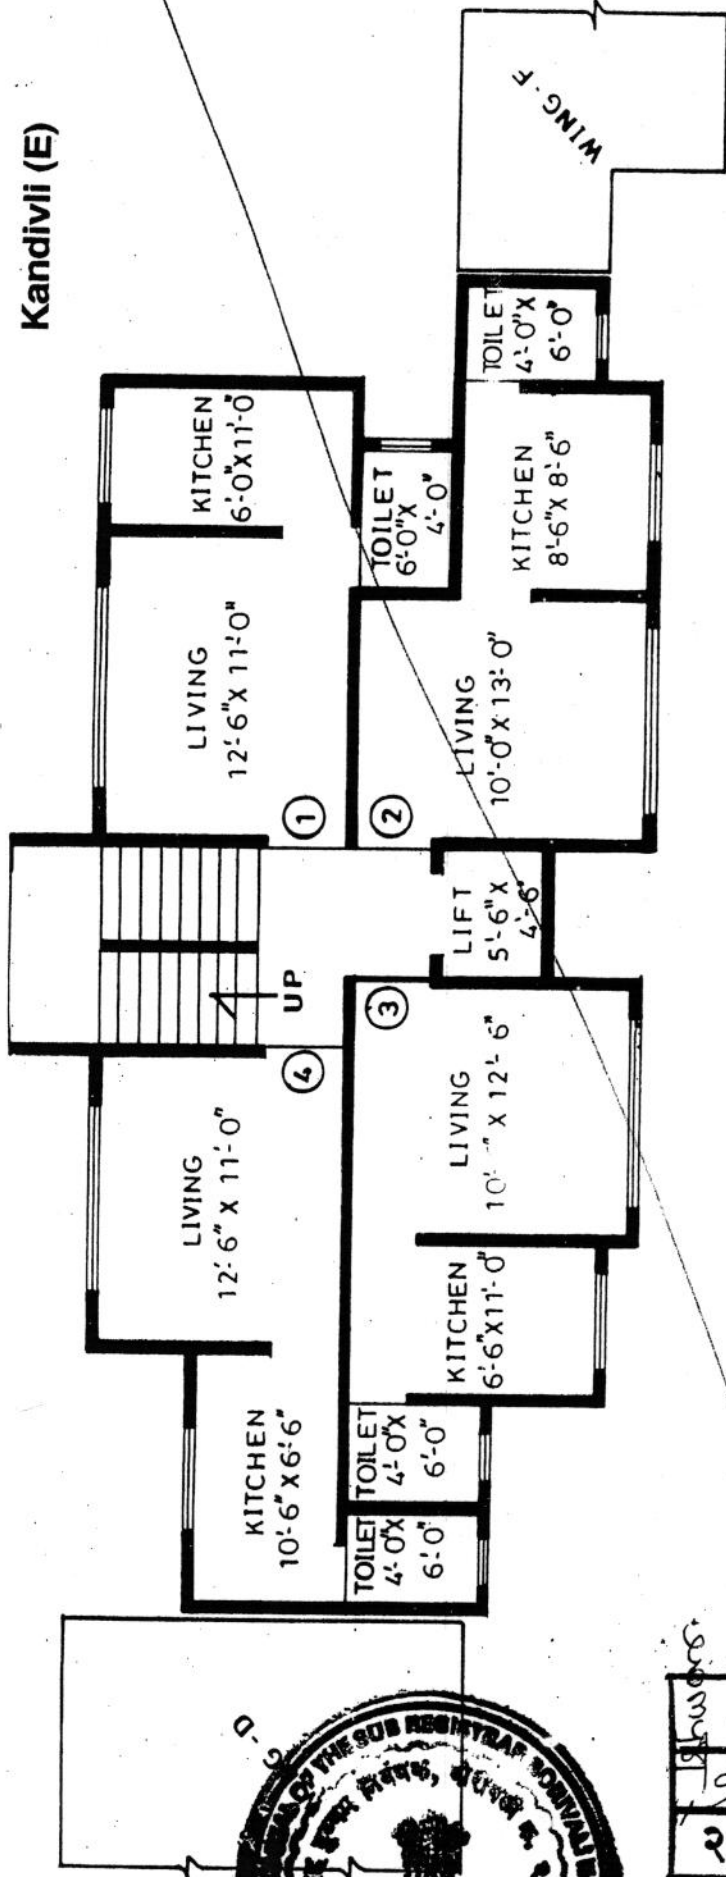

WING - E



Flat No.	
Floor No.	

TYPICAL FLOOR PLAN




2008

19/08/08	19/08/08
19/08/08	19/08/08
19/08/08	19/08/08

Mahadev Apartment

Kandivli (E)

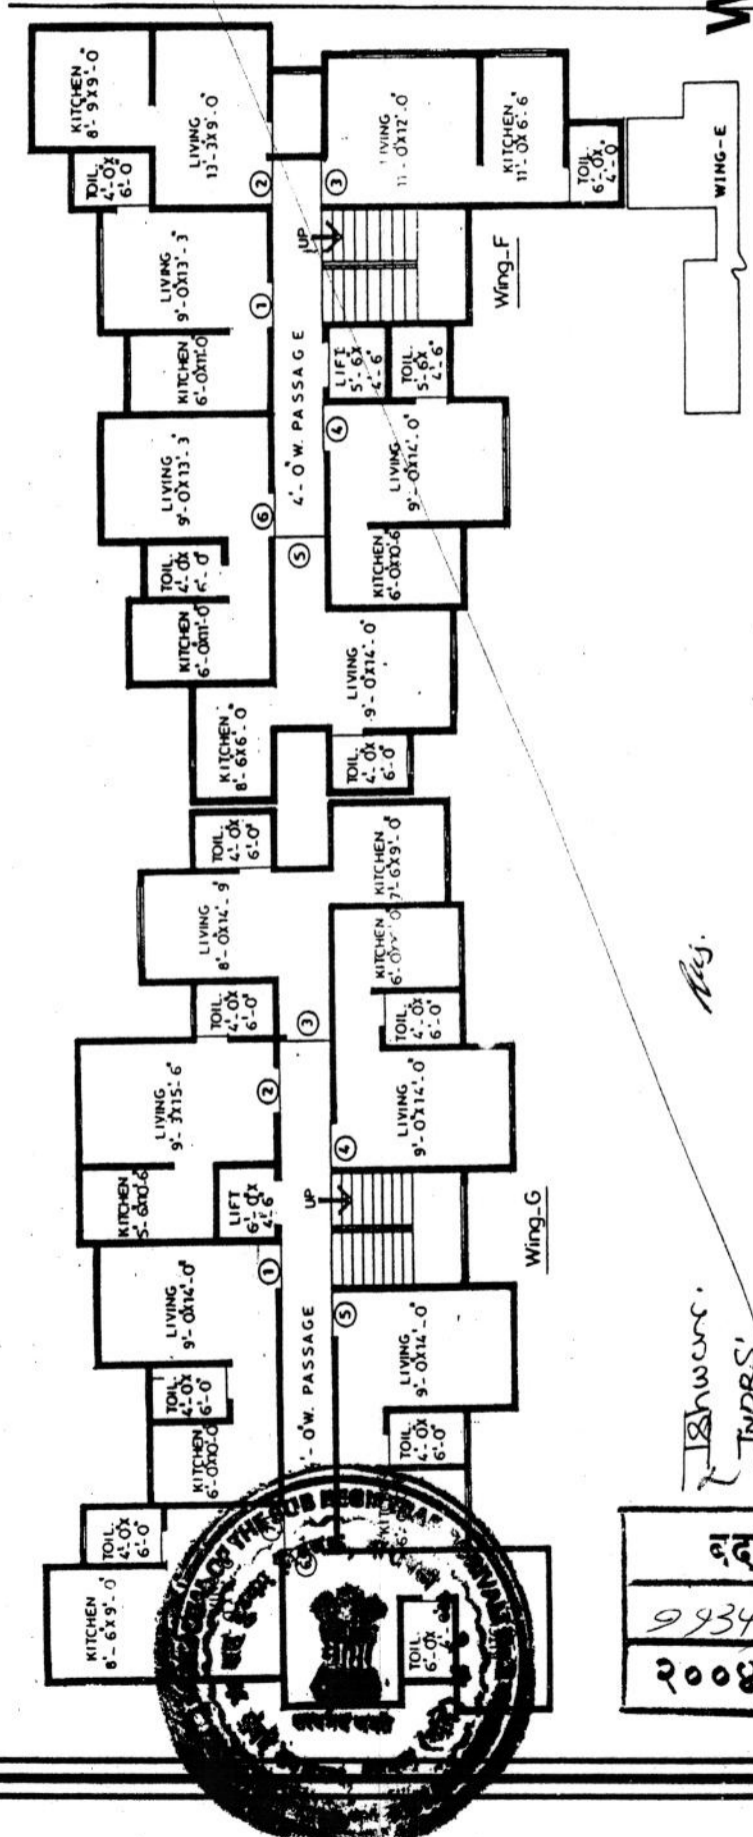

WING - F & G

Flat No.	
Floor No.	



TYPICAL FLOOR PLAN

Fig.


*Ishwar
INDRS*



१६२-५	
९९३४४	०८
२००८	

Mahadev Apartment

Kandivli (E)

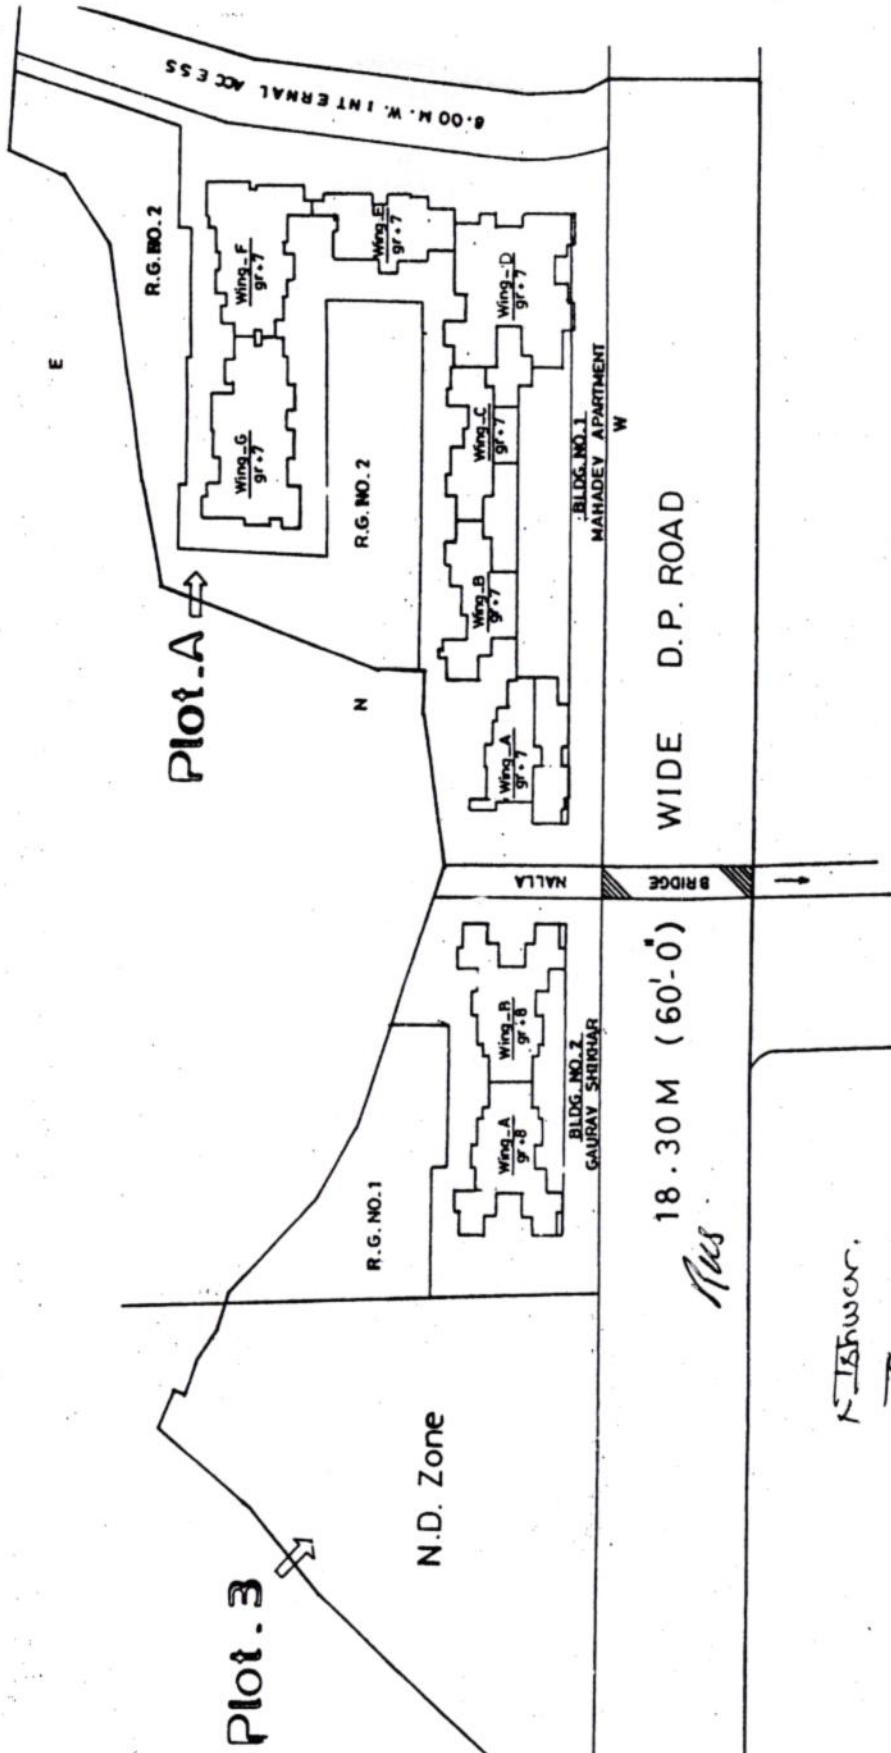

BLOCK PLAN

SCALE : 1:500



ए. ५
११३४५ / १०
२००८