



TYPICAL FLOOR PLAN FOR TOWER - 11
44TH TO 48TH FLOOR
SCALE: 1:100

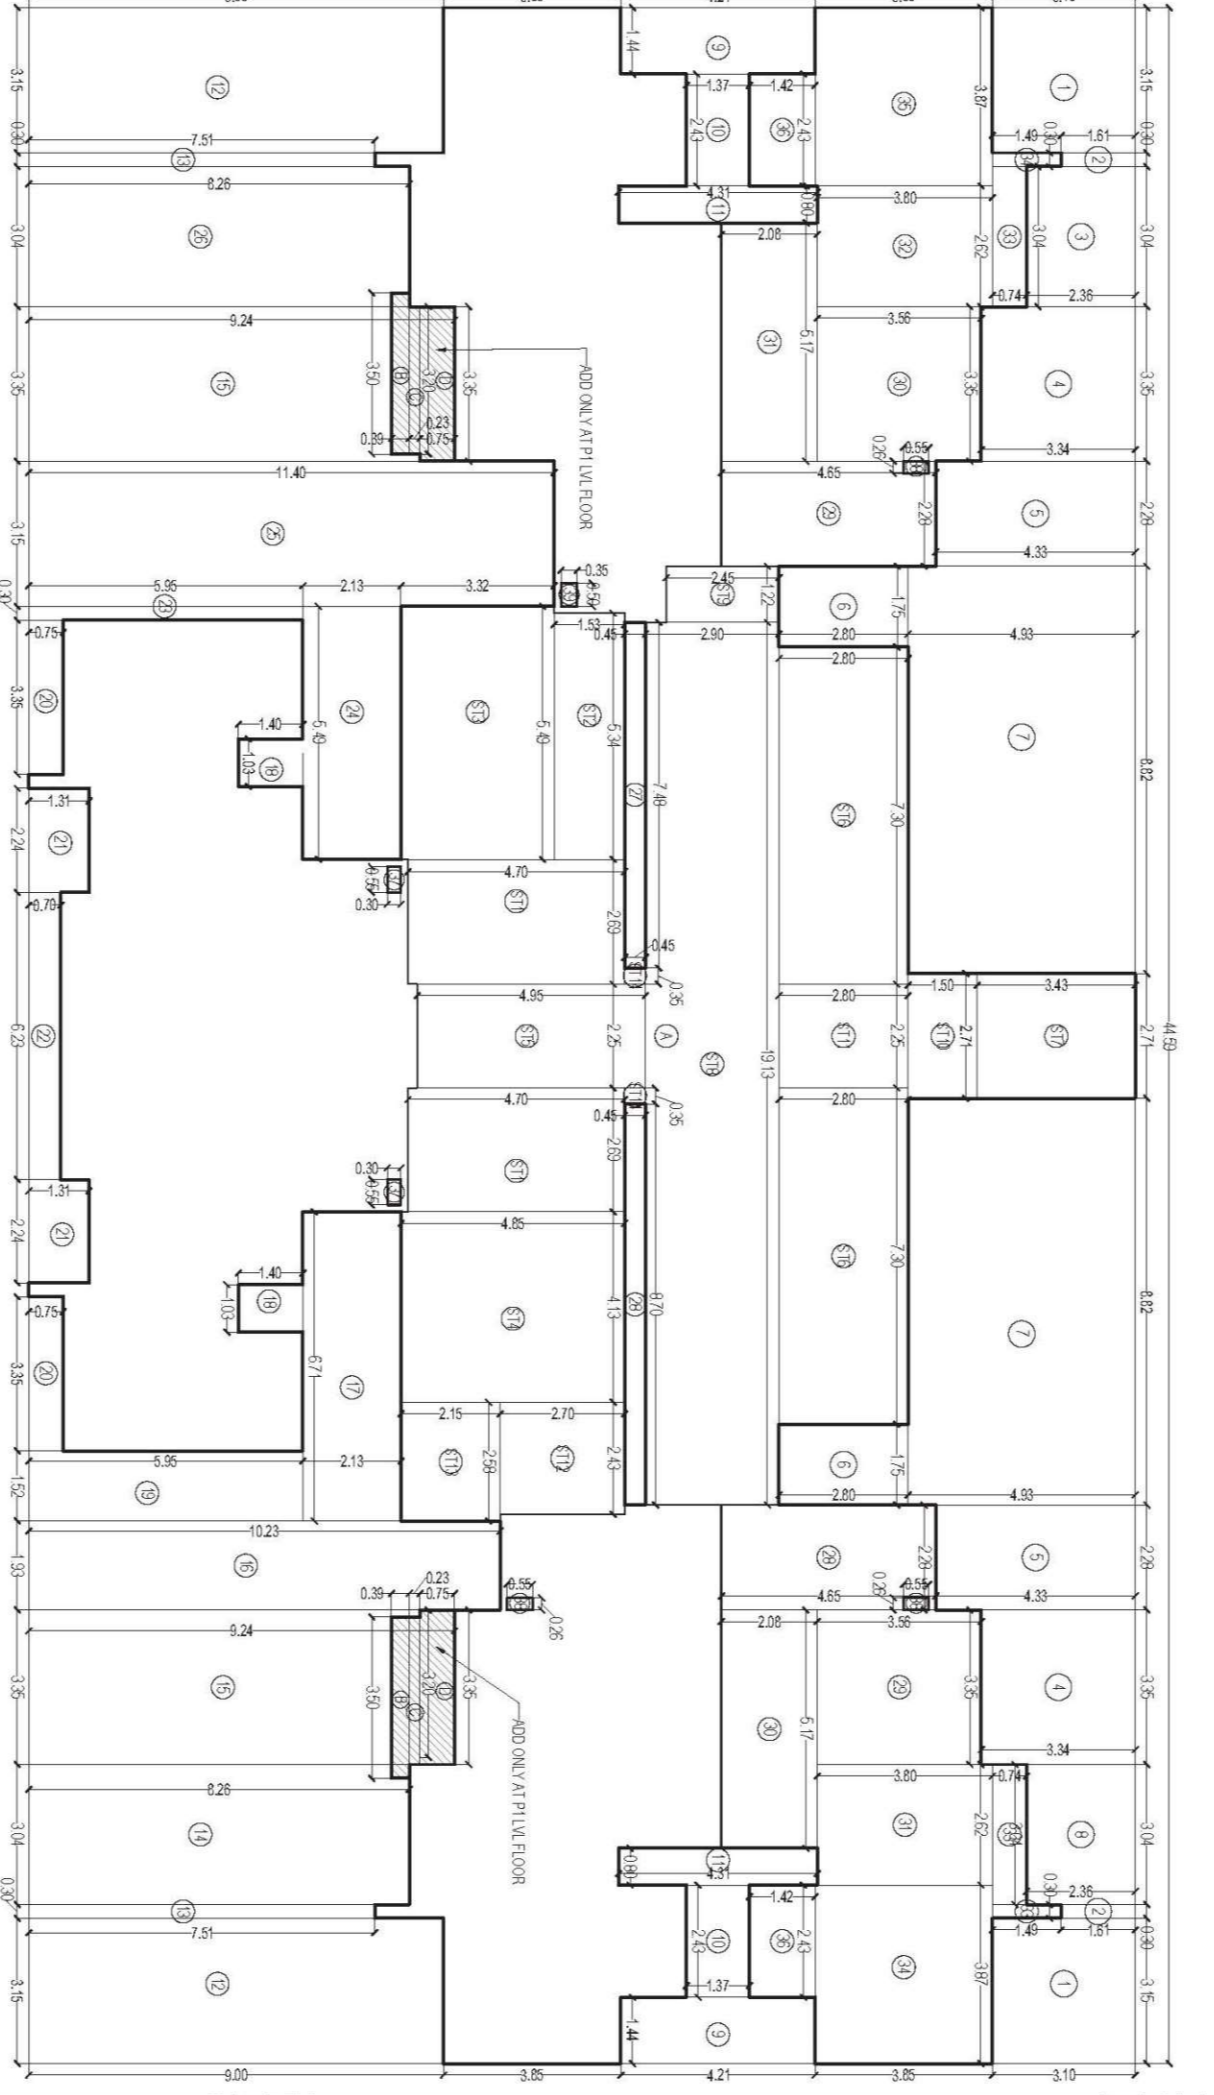

LINE AREA DIAGRAM FOR TOWER 11
GROUND P.L.L. FLOOR
SCALE: 1:100

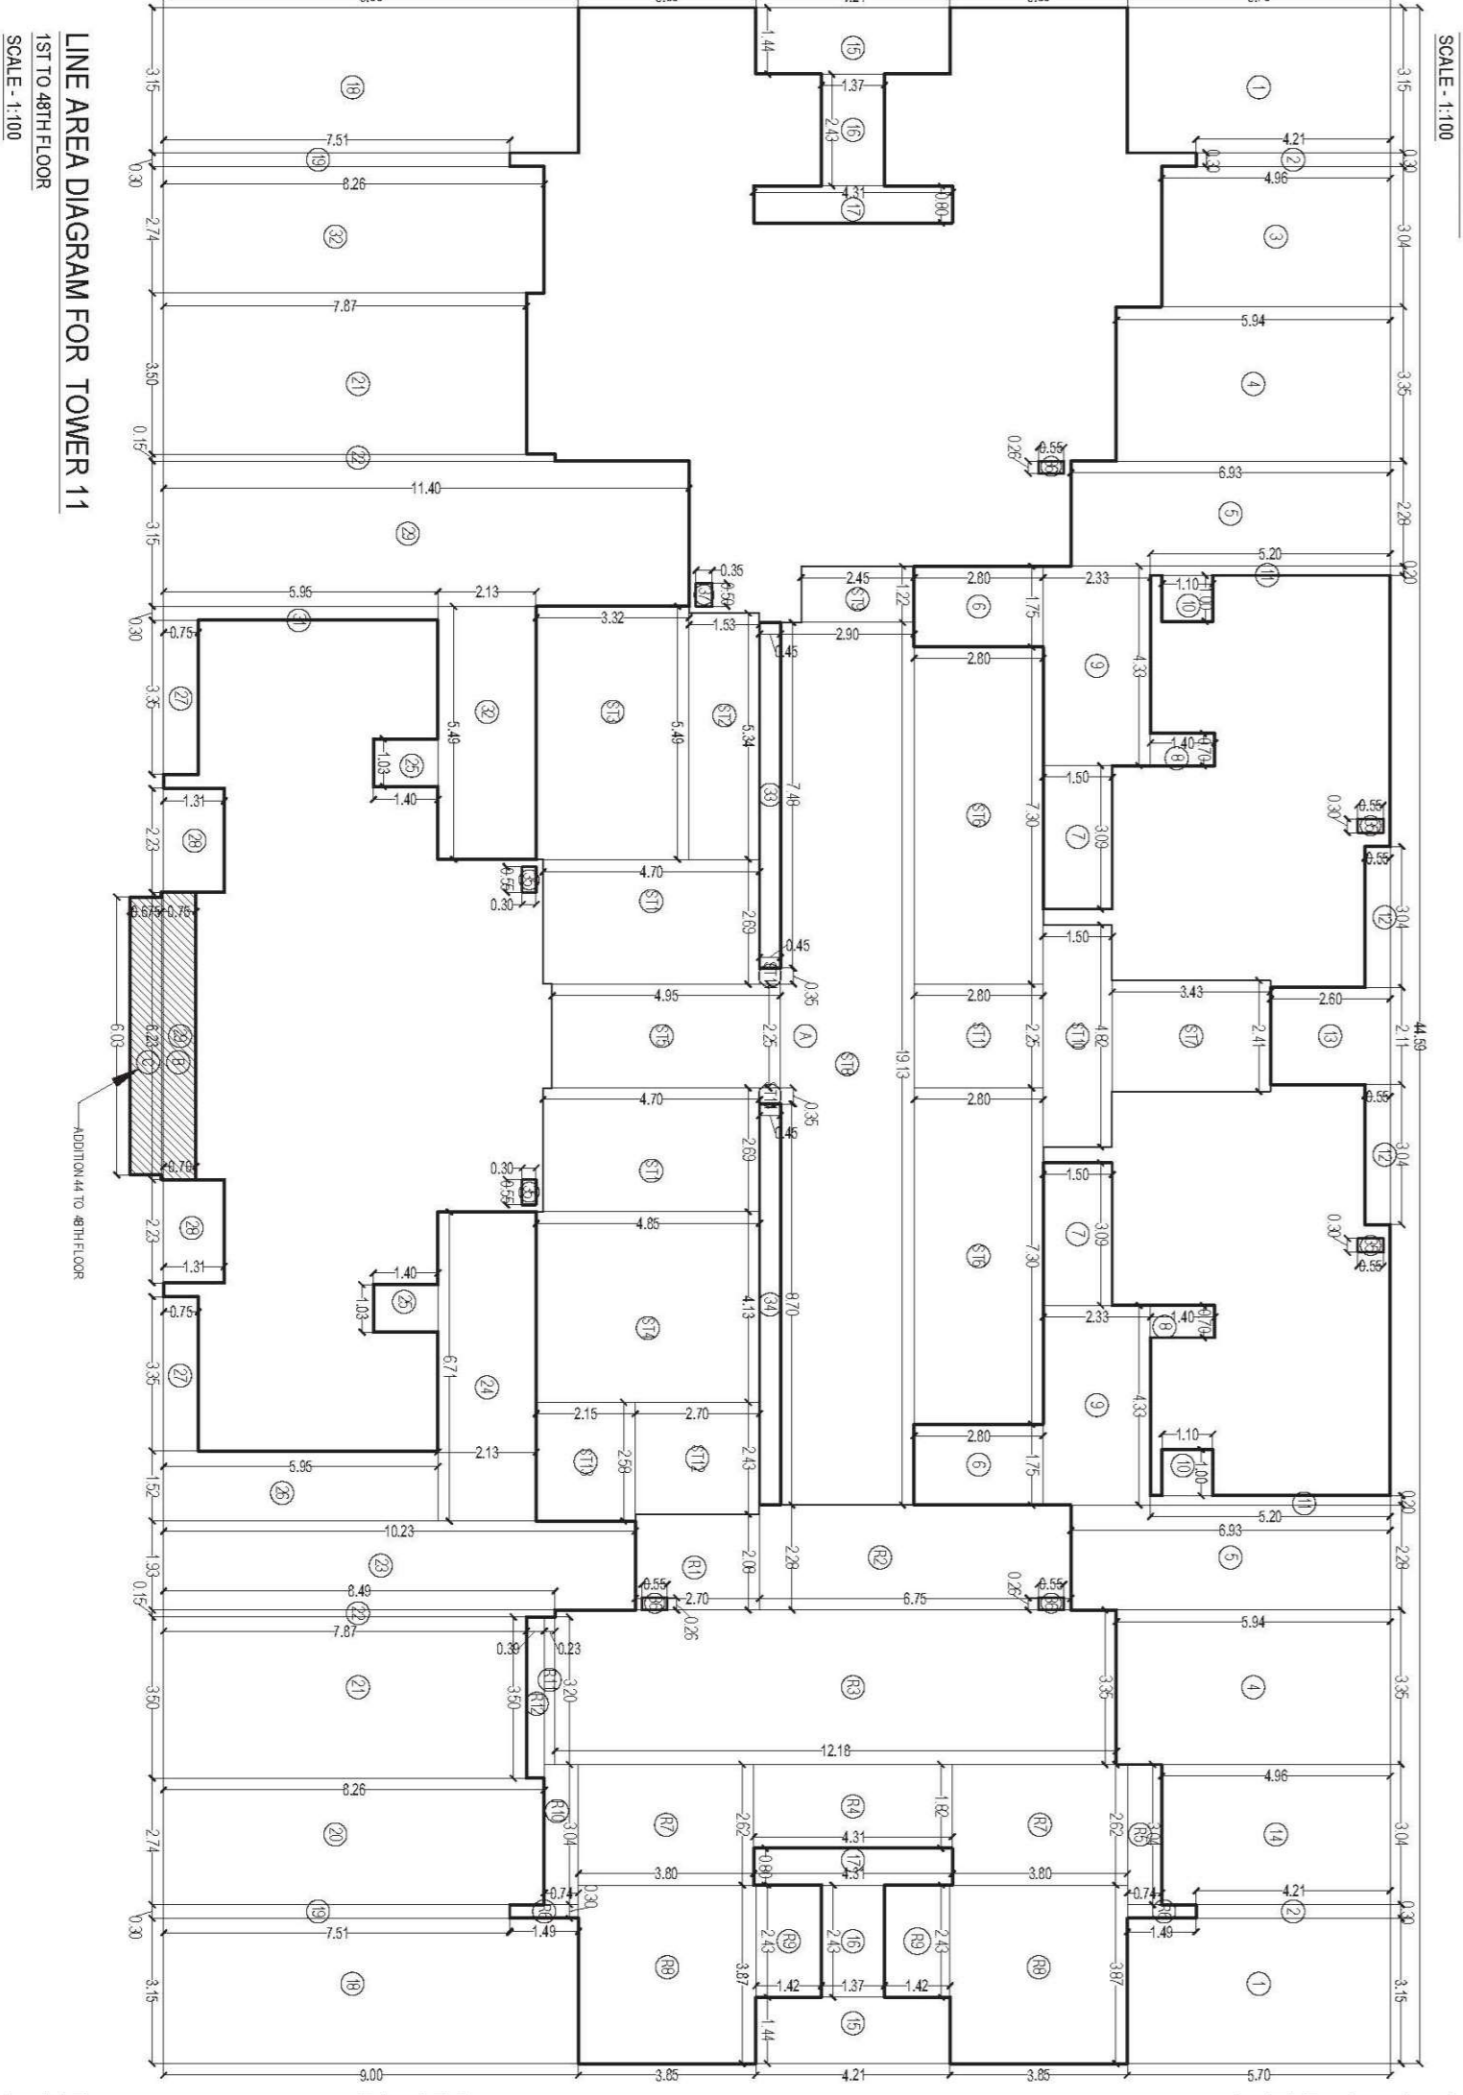

LINE AREA DIAGRAM FOR TOWER 11
13TH TO 48TH FLOOR
SCALE: 1:100

NET TYPICAL FLOOR AREA
GROUND FLOOR FOR TOWER 11
TOTAL FLOOR AREA = 4838.77 SQ. M.
TOTAL FLOOR AREA = 4838.77 SQ. M.

NO.	DESCRIPTION	AREA (SQ. M.)	UNIT	REMARKS
1	1.30 M WIDE LOBBY	18.75	SQ. M.	
2	1.50 M WIDE LOBBY	22.50	SQ. M.	
3	1.90 M WIDE LOBBY	28.20	SQ. M.	
4	2.30 M WIDE LOBBY	34.50	SQ. M.	
5	2.50 M WIDE LOBBY	37.50	SQ. M.	
6	2.90 M WIDE LOBBY	45.60	SQ. M.	
7	3.30 M WIDE LOBBY	52.80	SQ. M.	
8	3.70 M WIDE LOBBY	60.00	SQ. M.	
224	90.10 M WIDE LOBBY	1615.20	SQ. M.	
225	90.50 M WIDE LOBBY	1622.40	SQ. M.	</