


This amended plan duly approved herewith supersedes all the earlier approved plans.

THIS PLAN SHALL NOT BE CONSIDERED AS PROOF OF OWNERSHIP FOR ANY DISPUTES IN ANY COURT OF LAW.

Approved as amended in Subject to the Conditions mentioned in this Office Letter No. VP No. 0329, 0815 & 0509/167574 dated 31/03/2023

COMMISSIONER VASARI CITY MUNICIPAL CORPORATION Year End Plan No. 01/2023, Date: 15/03/2023. Certified that the above permission is granted by the Commissioner, VCMC, Vasari. Deputy Director, VCMC, Vasari.

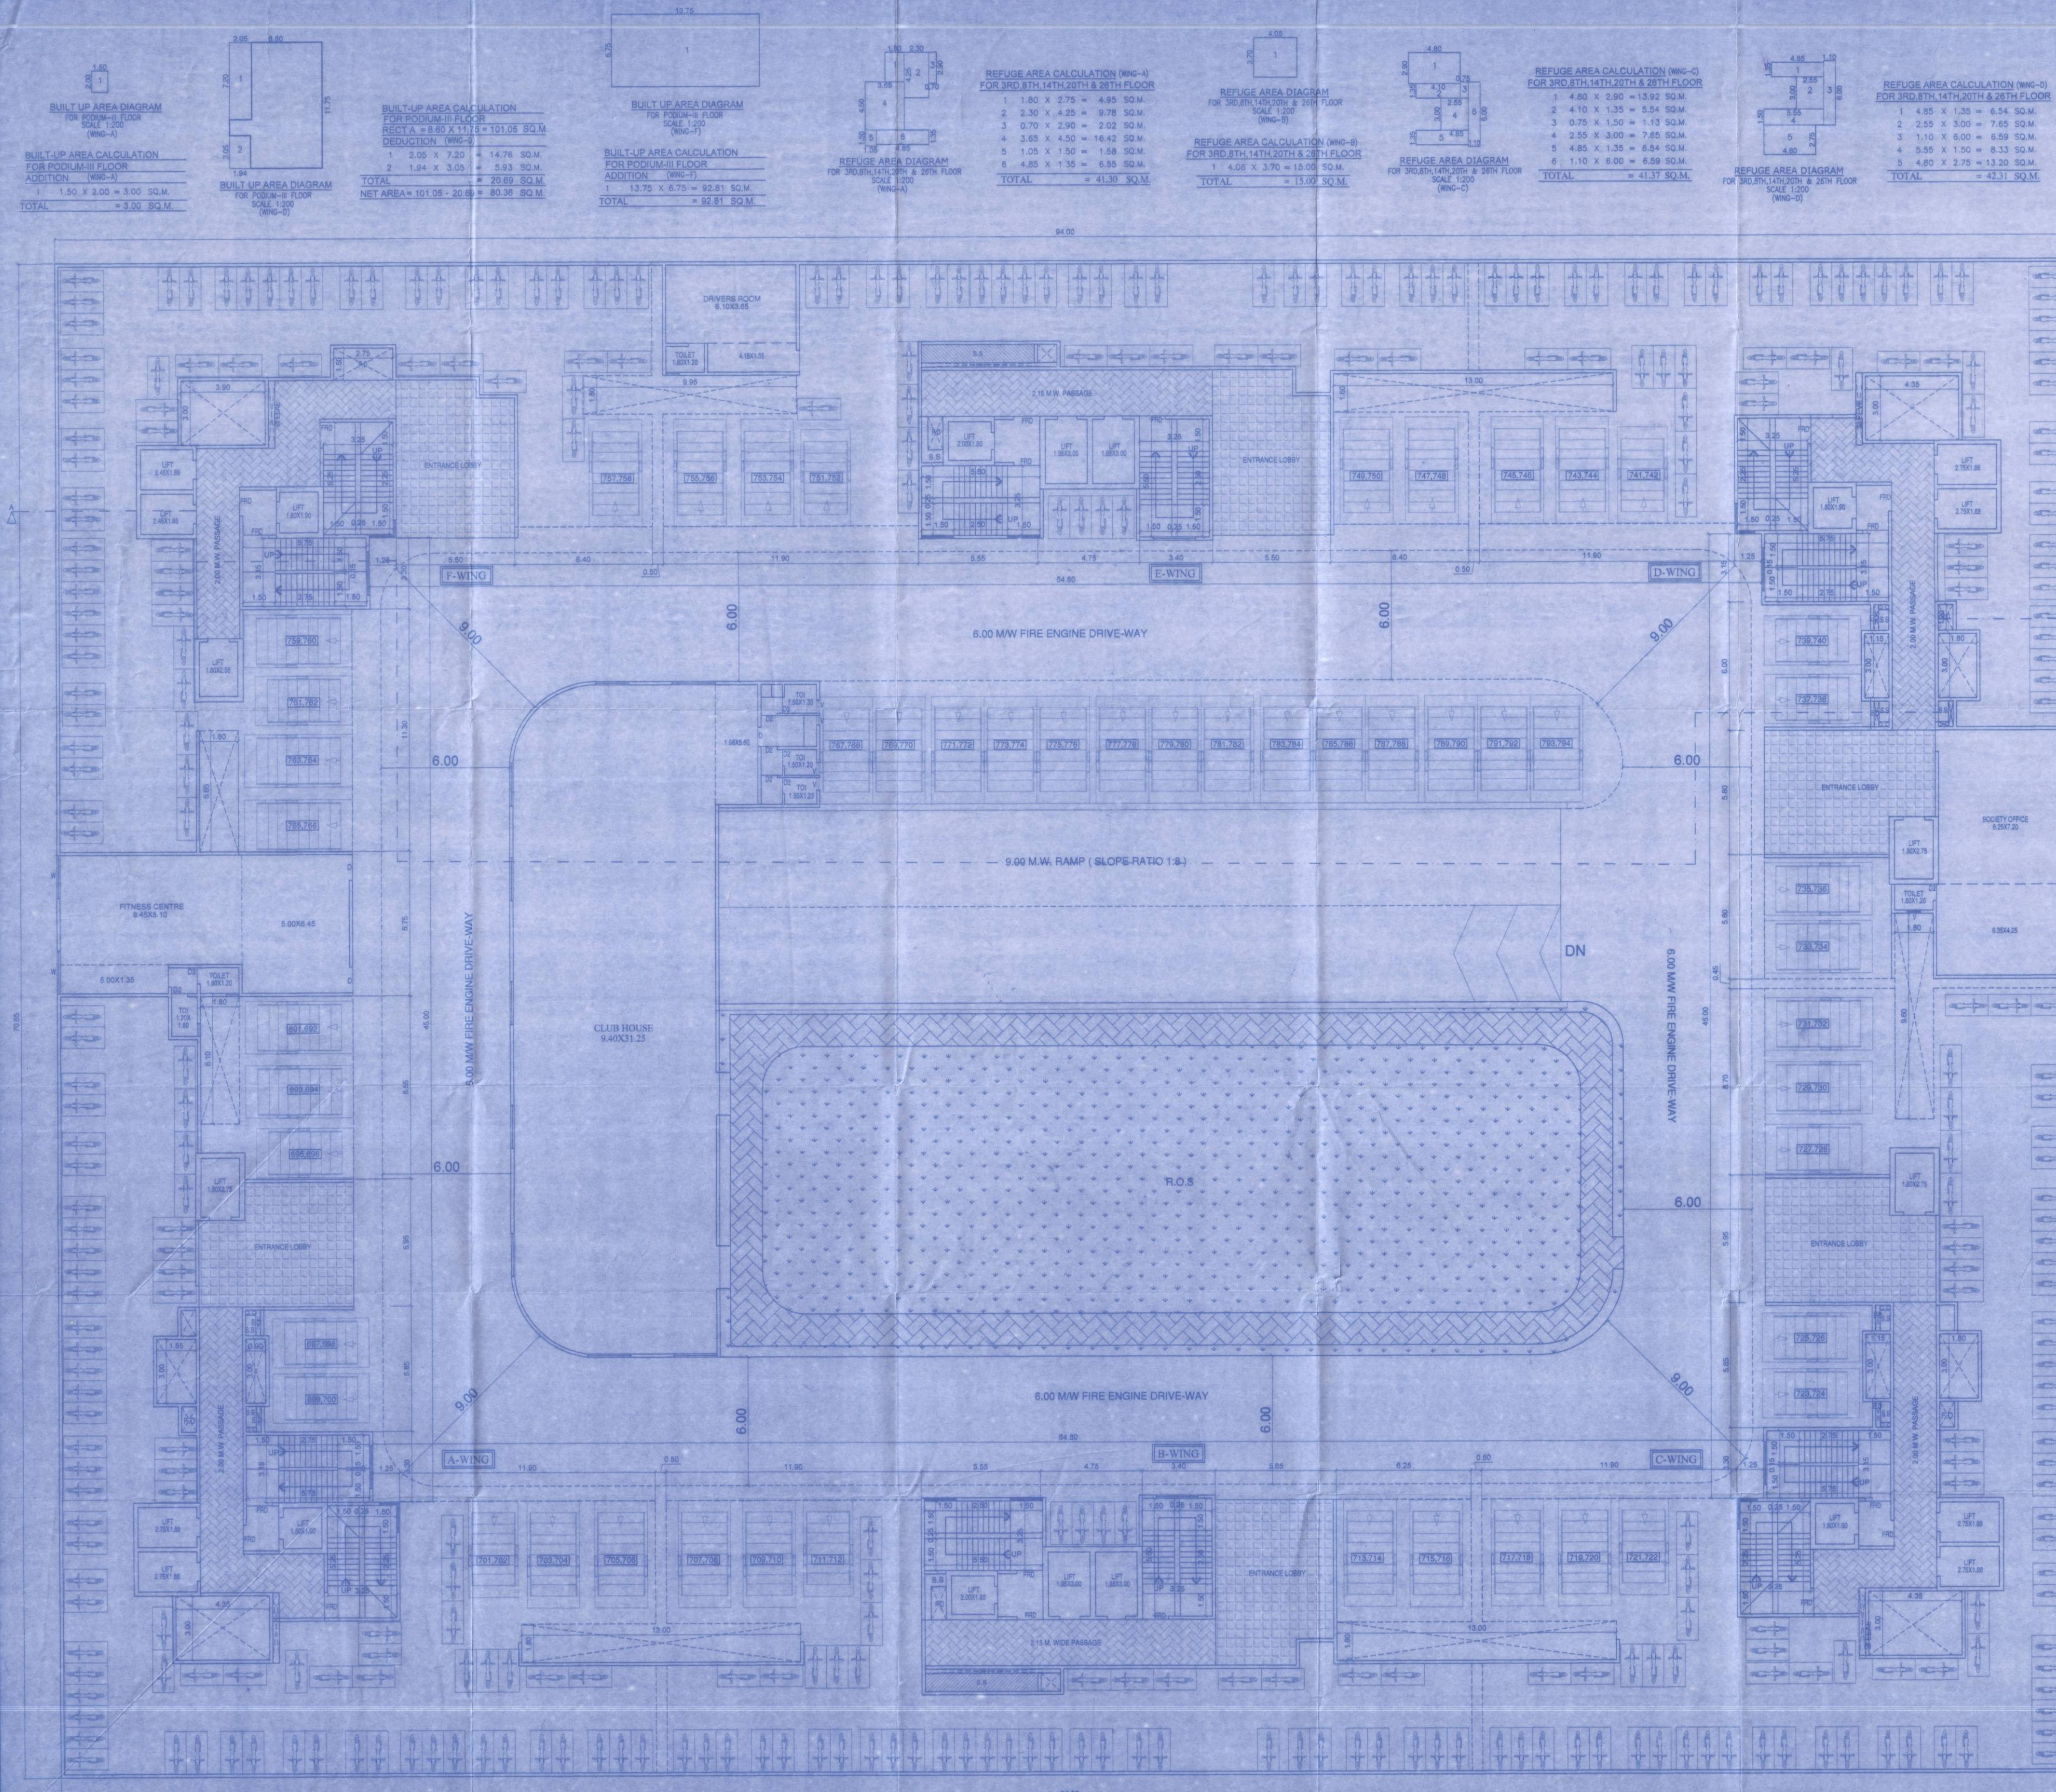

BUILT UP AREA CALCULATION FOR PODIUM-I FLOOR (WING-A) FOR 3RD, 8TH, 14TH, 20TH & 26TH FLOOR. TOTAL NET AREA = 101.05 SQ.M.

BUILT UP AREA CALCULATION FOR PODIUM-II FLOOR (WING-B) FOR 3RD, 8TH, 14TH, 20TH & 26TH FLOOR. TOTAL NET AREA = 20.89 SQ.M.

BUILT UP AREA CALCULATION FOR PODIUM-III FLOOR (WING-C) FOR 3RD, 8TH, 14TH, 20TH & 26TH FLOOR. TOTAL NET AREA = 92.81 SQ.M.

REFUGE AREA CALCULATION (WING-A) FOR 3RD, 8TH, 14TH, 20TH & 26TH FLOOR. TOTAL = 41.30 SQ.M.

REFUGE AREA CALCULATION (WING-B) FOR 3RD, 8TH, 14TH, 20TH & 26TH FLOOR. TOTAL = 13.00 SQ.M.

REFUGE AREA CALCULATION (WING-C) FOR 3RD, 8TH, 14TH, 20TH & 26TH FLOOR. TOTAL = 41.37 SQ.M.

REFUGE AREA CALCULATION (WING-D) FOR 3RD, 8TH, 14TH, 20TH & 26TH FLOOR. TOTAL = 42.31 SQ.M.

REFUGE AREA CALCULATION (WING-E) FOR 3RD, 8TH, 14TH, 20TH & 26TH FLOOR. TOTAL = 15.00 SQ.M.

REFUGE AREA CALCULATION (WING-F) FOR 3RD, 8TH, 14TH, 20TH & 26TH FLOOR. TOTAL = 18.00 SQ.M.

STILT AREA CALCULATION FOR PODIUM-I FLOOR (WING-A) FOR 3RD, 8TH, 14TH, 20TH & 26TH FLOOR. TOTAL = 392.81 SQ.M.

STILT AREA CALCULATION FOR PODIUM-II FLOOR (WING-B) FOR 3RD, 8TH, 14TH, 20TH & 26TH FLOOR. TOTAL = 633.98 SQ.M.

STILT AREA CALCULATION FOR PODIUM-III FLOOR (WING-C) FOR 3RD, 8TH, 14TH, 20TH & 26TH FLOOR. TOTAL = 434.25 SQ.M.

STILT AREA CALCULATION FOR PODIUM-IV FLOOR (WING-D) FOR 3RD, 8TH, 14TH, 20TH & 26TH FLOOR. TOTAL = 514.90 SQ.M.

PODIUM-III FLOOR PLAN SCALE 1:100

REFUGE AREA CALCULATION (WING-F) FOR 3RD, 8TH, 14TH, 20TH & 26TH FLOOR. TOTAL = 18.00 SQ.M.

STILT AREA CALCULATION FOR PODIUM-IV FLOOR (WING-D) FOR 3RD, 8TH, 14TH, 20TH & 26TH FLOOR. TOTAL = 514.90 SQ.M.

STILT AREA CALCULATION FOR PODIUM-V FLOOR (WING-E) FOR 3RD, 8TH, 14TH, 20TH & 26TH FLOOR. TOTAL = 509.17 SQ.M.

STILT AREA CALCULATION FOR PODIUM-XXXIX FLOOR (WING-AQ) FOR 3RD, 8TH, 14TH, 20TH & 26TH FLOOR. TOTAL = 514.90 SQ.M.

STILT AREA CALCULATION FOR PODIUM-XXXIX FLOOR (WING-AR) FOR 3RD, 8TH, 14TH, 20TH & 26TH FLOOR. TOTAL = 514.90 SQ.M.

STILT AREA CALCULATION FOR PODIUM-XXXIX FLOOR (WING-AS) FOR 3RD, 8TH, 14TH, 20TH & 26TH FLOOR. TOTAL = 514.90 SQ.M.

STILT AREA CALCULATION FOR PODIUM-XXXIX FLOOR (WING-AT) FOR 3RD, 8TH, 14TH, 20TH & 26TH FLOOR. TOTAL = 514.90 SQ.M.

STILT AREA CALCULATION FOR PODIUM-XXXIX FLOOR (WING-AU) FOR 3RD, 8TH, 14TH, 20TH & 26TH FLOOR. TOTAL = 514.90 SQ.M.

DESCRIPTION OF PROPOSAL & PROPERTY: PROPOSED GROUP HOUSING SCHEME AT VILLAGE: GOKHIWARE, TALUKA: VASARI, DIST. PALGHAR. NAME OF APPLICANT: SHRI DEVENDRA R. LADHANI (P.A.HOLDER). SIGNATURE OF APPLICANT: [Signature]. JOB NO: 1775A/2012. DATE: 28/09/2022. SCALE AS SHOWN: NORTH. DRAWN BY: SWAPNALI DEB. CHECKED BY: [Signature]. SANAT MEHTA & ASSOCIATES: SANAT MEHTA, ARCHITECT, CIVIL ENGINEER, REG. NO. 12345, DIST. PALGHAR.