



2ND TO 7TH, 9TH TO 14TH, 16TH TO 21ST, 23RD TO 28TH, 30TH TO 31ST FLOOR
 SCALE 1 : 100 (WING 'B')

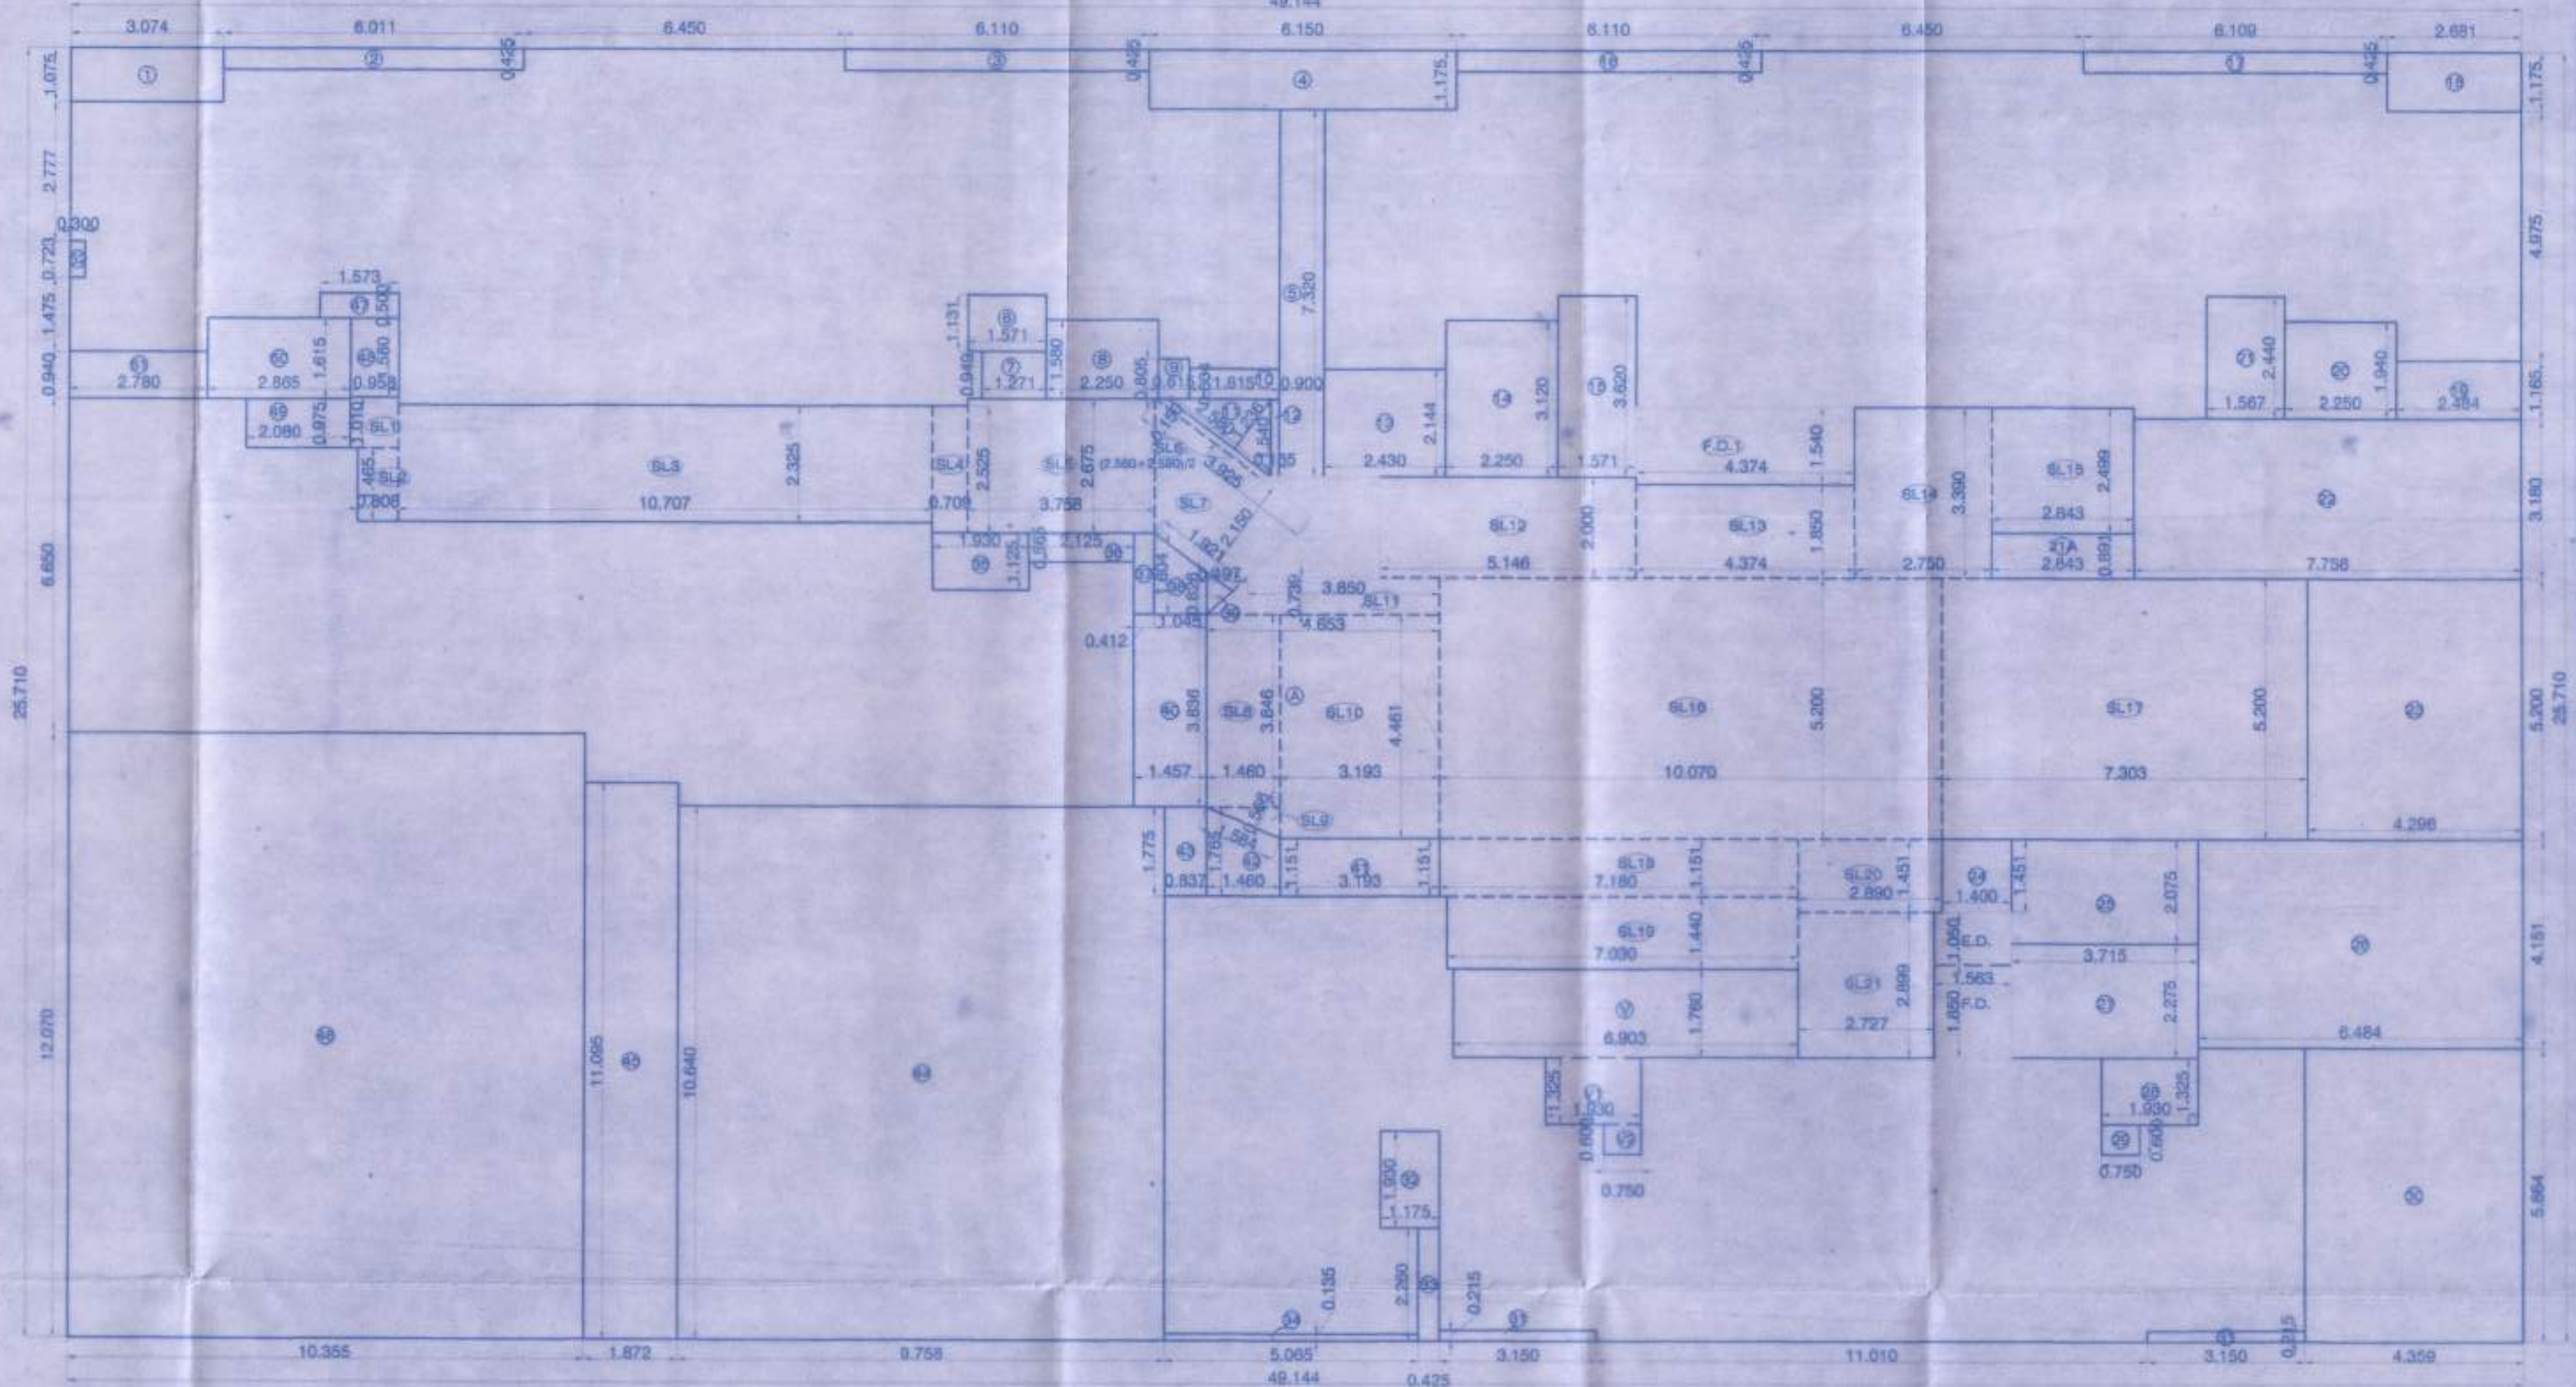

LINE AREA DIAGRAM FOR 2ND TO 7TH, 9TH TO 14TH, 16TH TO 21ST, 23RD TO 28TH, 30TH TO 31ST FLOOR PLAN SCALE 1 : 100 (WING 'B')

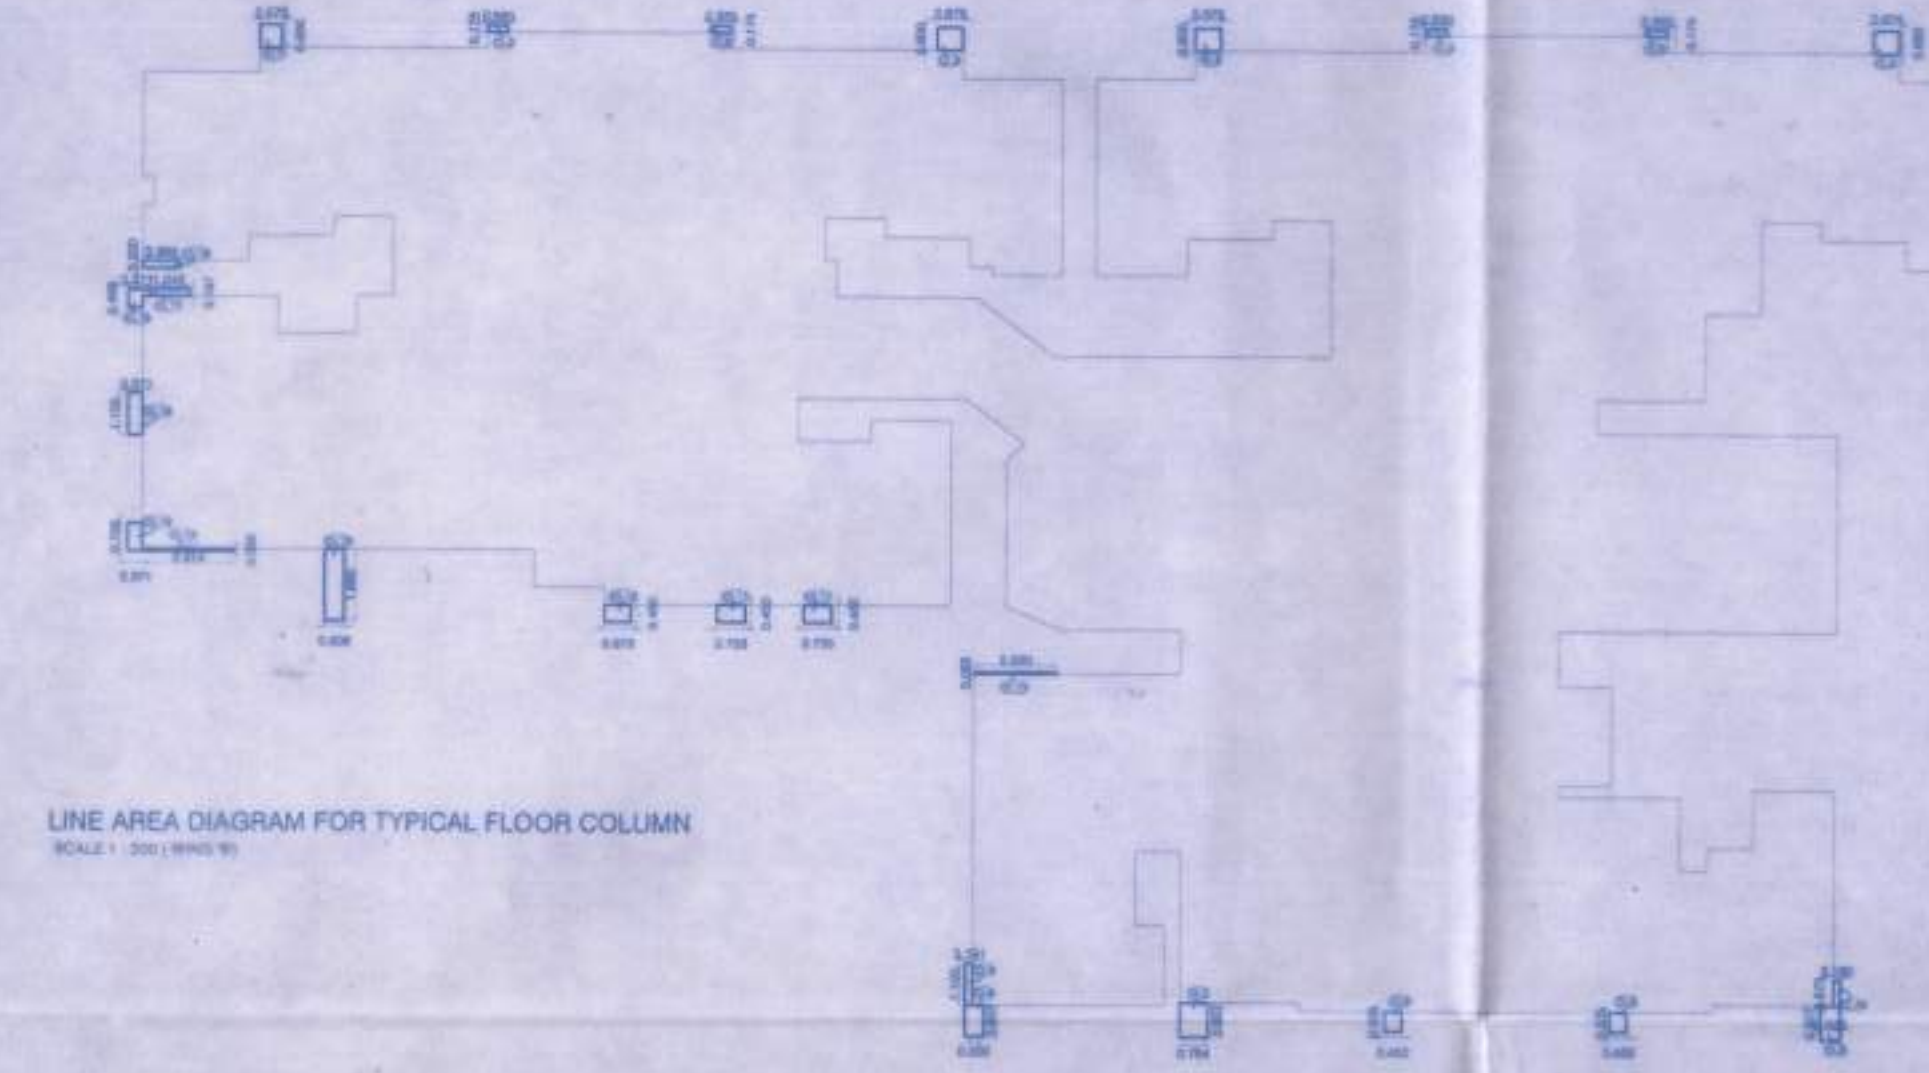

LINE AREA DIAGRAM FOR TYPICAL FLOOR COLUMN
 SCALE 1 : 500 (WING 'B')

Column Area Calculation (1st Floor) (WING 'B')

NO.	LENGTH	X	WIDTH	TOTAL
C1	0.576	X	0.800	0.35
C2	0.550	X	0.175	0.39
C3	0.675	X	0.800	0.81
C4	0.674	X	0.800	1.04
C4a	0.180	X	0.673	0.12
C5	0.525	X	0.927	0.49
C6	0.450	X	0.935	0.48
C7	0.754	X	0.927	0.70
C8	0.500	X	0.847	0.42
C9	0.191	X	1.103	0.21
C10	2.200	X	0.065	0.14
C11	0.735	X	0.450	0.66
C12	0.675	X	0.450	0.30
C13	0.508	X	1.880	0.96
C14	2.414	X	0.062	0.15
C15	0.371	X	0.750	0.28
C16	0.371	X	1.105	0.41
C17	1.242	X	0.187	0.23
C18	0.371	X	0.499	0.19
C19	0.982	X	0.200	0.19
TOTAL				7.87

CARPET AREA STATEMENT FOR SALE UNIT (UNIT No. 1 & 2)

SR. NO.	ROOM NAME	LENGTH	X	WIDTH	TOTAL
ADDITION					
1	LIVING	3.05	X	6.355	19.38
2	KITCHEN	2.255	X	0.90	2.03
3	KITCHEN	2.13	X	2.44	5.20
4	BED ROOM	3.08	X	3.225	9.94
5	M.BED ROOM	3.055	X	0.60	1.83
6	TOILET	1.825	X	1.225	2.24
7	TOILET	1.225	X	1.825	2.25
8	TOILET	2.15	X	0.60	1.29
9	TOILET	2.180	X	1.225	2.67
10	TOILET	1.225	X	2.13	2.61
11	DOOR JAMB				0.49
TOTAL					40.30

CARPET AREA STATEMENT FOR SALE UNIT (UNIT No. 3)

SR. NO.	ROOM NAME	LENGTH	X	WIDTH	TOTAL
ADDITION					
1	LIVING	3.55	X	3.35	11.90
2	KITCHEN	2.415	X	2.13	5.14
3	BED ROOM	3.415	X	3.05	10.42
4	BED ROOM	0.90	X	1.255	1.13
5	BED ROOM	0.90	X	1.38	1.24
6	TOILET	1.350	X	1.83	2.46
7	TOILET	1.825	X	1.225	2.24
8	TOILET	1.825	X	1.225	2.24
9	DOOR JAMB				0.40
TOTAL					33.34

CARPET AREA STATEMENT FOR SALE UNIT (UNIT No. 4)

SR. NO.	ROOM NAME	LENGTH	X	WIDTH	TOTAL
ADDITION					
1	LIVING	3.05	X	6.34	19.32
2	KITCHEN	2.13	X	2.415	5.14
3	BED ROOM	3.08	X	3.225	9.94
4	BED ROOM	3.055	X	0.60	1.83
5	M.BED ROOM	3.05	X	3.350	10.22
6	TOILET	1.35	X	0.900	1.20
7	TOILET	2.15	X	0.900	1.93
8	TOILET	1.225	X	1.225	1.50
9	TOILET	1.225	X	2.13	2.61
10	TOILET	1.225	X	2.13	2.61
11	DOOR JAMB				0.59
TOTAL					58.12

CARPET AREA STATEMENT FOR SALE UNIT (UNIT No. 5)

SR. NO.	ROOM NAME	LENGTH	X	WIDTH	TOTAL
ADDITION					
1	LIVING	3.05	X	6.400	19.52
2	KITCHEN	2.13	X	2.415	5.14
3	BED ROOM	3.08	X	3.225	9.94
4	BED ROOM	3.055	X	0.60	1.83
5	M.BED ROOM	3.05	X	3.350	10.22
6	TOILET	1.35	X	0.900	1.20
7	TOILET	2.15	X	0.900	1.93
8	TOILET	1.225	X	1.225	1.50
9	TOILET	1.225	X	2.13	2.61
10	TOILET	1.225	X	2.13	2.61
11	DOOR JAMB				0.59
TOTAL					58.12

CARPET AREA STATEMENT FOR SALE UNIT (UNIT No. 6)

SR. NO.	ROOM NAME	LENGTH	X	WIDTH	TOTAL
ADDITION					
1	LIVING	3.05	X	6.400	19.52
2	KITCHEN	2.13	X	2.415	5.14
3	BED ROOM	3.08	X	3.225	9.94
4	BED ROOM	3.055	X	0.60	1.83
5	M.BED ROOM	3.05	X	3.350	10.22
6	TOILET	1.35	X	0.900	1.20
7	TOILET	2.15	X	0.900	1.93
8	TOILET	1.225	X	1.225	1.50
9	TOILET	1.225	X	2.13	2.61
10	TOILET	1.225	X	2.13	2.61
11	DOOR JAMB				0.59
TOTAL					58.12

CARPET AREA STATEMENT FOR SALE UNIT (UNIT No. 7)

SR. NO.	ROOM NAME	LENGTH	X	WIDTH	TOTAL
ADDITION					
1	LIVING	3.05	X	6.400	19.52
2	KITCHEN	2.13	X	2.415	5.14
3	BED ROOM	3.08	X	3.225	9.94
4	BED ROOM	3.055	X	0.60	1.83
5	M.BED ROOM	3.05	X	3.350	10.22
6	TOILET	1.35	X	0.900	1.20
7	TOILET	2.15	X	0.900	1.93
8	TOILET	1.225	X	1.225	1.50
9	TOILET	1.225	X	2.13	2.61
10	TOILET	1.225	X	2.13	2.61
11	DOOR JAMB				0.59
TOTAL					58.12

CARPET AREA STATEMENT FOR SALE UNIT (UNIT No. 8)

SR. NO.	ROOM NAME	LENGTH	X	WIDTH	TOTAL
ADDITION					
1	LIVING	3.05	X	6.400	19.52
2	KITCHEN	2.13	X	2.415	5.14
3	BED ROOM	3.08	X	3.225	9.94
4	BED ROOM	3.055	X	0.60	1.83
5	M.BED ROOM	3.05	X	3.350	10.22
6	TOILET	1.35	X	0.900	1.20
7	TOILET	2.15	X	0.900	1.93
8	TOILET	1.225	X	1.225	1.50
9	TOILET	1.225	X	2.13	2.61
10	TOILET	1.225	X	2.13	2.61
11	DOOR JAMB				0.59
TOTAL					58.12

2nd To 7th, 9th To 14th, 16th To 21st, 23rd To 28th, 30th & 31st Floor Built Up Area Calculation

NO.	LENGTH	X	WIDTH	X	NOS.	TOTAL
A	46.144	X	25.710	X	1	1263.49
TOTAL (A)						1263.49
DEDUCTIONS						
1	3.074	X	1.075	X	1	3.30
2	6.011	X	0.425	X	1	2.55
3	6.110	X	0.425	X	1	2.60
4	8.150	X	1.175	X	1	7.23
5	0.900	X	7.320	X	1	6.59
6	1.571	X	1.151	X	1	1.78
7	1.271	X	0.948	X	1	1.21
8	2.250	X	1.580	X	1	3.58
9	0.615	X	0.805	X	1	0.50
10	1.815	X	0.804	X	1	1.10
11	2.560	X	1.255	X	0.50	1.59
12	0.158	X	1.540	X	1	0.25
13	2.430	X	2.144	X	1	5.21
14	2.250	X	3.120	X	1	7.02
15	1.571	X	3.820	X	1	5.99
16	6.110	X	0.425	X	1	2.60
17	6.109	X	0.425	X	1	2.60
18	2.081	X	1.175	X	1	3.15
19	2.484	X	1.105	X	1	2.89
20	2.250	X	1.340	X	1	4.38
21	1.567	X	2.440	X	1	3.82
21A	2.843	X	0.891	X	1	2.53
22	7.758	X	3.180	X	1	24.86
23	4.298	X	5.200	X	1	22.34
24	1.400	X	1.451	X	1	2.03
25	3.715	X	2.075	X	1	7.71
26	6.684	X	4.151	X	1	28.02
27	3.714	X	3.285	X	1	8.45
28	1.920	X	1.325	X	1	2.58
29	0.750	X	0.950	X	1	0.45
30	4.359	X	5.864	X	1	25.56
31	3.150	X	0.215	X	2	1.35
32	1.175	X	1.930	X	1	2.27
33	0.425	X	2.280	X	1	0.96
34	5.985	X	0.135	X	1	0.88
35	1.930	X	1.125	X	1	2.17
36	2.125	X	0.865	X	1	1.70
37	0.412	X	1.924	X	1	0.79
38	(1.804+0.826)/2	X	1.945	X	1	1.27
39	0.828	X	0.497	X	0.50	0.21
40	1.457	X	3.358	X	1	5.59
41	3.193	X	1.151	X	1	3.68
42	(1.161+1.765)/2	X	1.460	X	1	2.13

43	0.837	X	1.775	X	1	1.49
44	9.758	X	10.840	X	1	103.83
45	1.872	X	11.995	X	1	20.77
46	10.355	X	12.070	X	1	124.98
47	1.573	X	0.500	X	1	0.79
48	0.958	X	1.580	X	1	1.51
49	2.380	X	0.975	X	1	2.33
50	2.855	X	1.615	X	1	4.63
51	2.780	X	0.940	X	1	2.61
52	0.300	X	0.723	X	1	0.22
V	6.903	X	1.760	X	1	12.15
V1	1.930	X	1.325	X	1	2.56
V2	0.750	X	0.800	X	1	0.45
TOTAL (B)						482.98
NET CONSTRUCTION AREA (C+A-B)						770.52
FREE OF FSI AREA (E.D. F.D. METER RM. ENTRANCE LOBBY, POCKET TERRACE ETC.)						
E.D.	1.563	X	1.950	X	1	1.54
F.D.	1.563	X	1.850	X	1	2.89
F.D.1	4.374	X	1.540	X	1	6.74
TOTAL (C)						11.27
TOTAL AREA OF FREE OF FSI (D)						11.27
NAME OF OWNER / C.A. TO OWNER / LESSEE						
STAIRCASE / LIFT / LOBBY (FREE OF FSI)						
SL1	0.955	X	1.010	X	1	0.97
SL2	0.805	X	1.485	X	1	1.18
SL3	10.707	X	2.325	X	1	24.89
SL4	6.709	X	3.325	X	1	1.79
SL5	3.758	X	2.875	X	1	10.25
SL6	(2.580+2.580)/2	X	0.150	X	1	0.39
SL7	(3.925+1.921)/2	X	2.150	X	1	6.28
SL8	7.450	X	3.848	X	1	5.82
SL9	1.584	X	0.858	X	0.50	0.45
SL10	3.165	X	4.461	X	1	14.34
SL11	(5.880+4.853)/2	X	0.735	X	1	3.14
SL12	5.146	X	2.920	X	1	10.29
SL13	4.374	X	1.850	X	1	8.09
SL14	2.750	X	3.390	X	1	6.32
SL15	2.843	X	2.499	X	1	7.10
SL16	10.070	X	5.200	X	1	52.36
SL17	7.303	X	5.200	X	1	37.93
SL18	7.180	X	1.151	X	1	8.26
SL19	7.030	X	1.440	X	1	10.12
SL20	2.890	X	1.451	X	1	4.19
SL21	2.727	X	2.899	X	1	7.91
TOTAL (E)						224.84
Total Deduction Area (F+D+E)						235.89
Total Built Up Area (G+C-F)						534.61