

STAMP OF APPROVAL OF PLAN

मि. शंकर लाल शर्मा, 2023-24
प्लान नं. 12/14/17/19/22/24/27/29/32/34/37/39/40
मि. शंकर लाल शर्मा, 2023-24

मि. शंकर लाल शर्मा, 2023-24
प्लान नं. 12/14/17/19/22/24/27/29/32/34/37/39/40
मि. शंकर लाल शर्मा, 2023-24

मि. शंकर लाल शर्मा, 2023-24

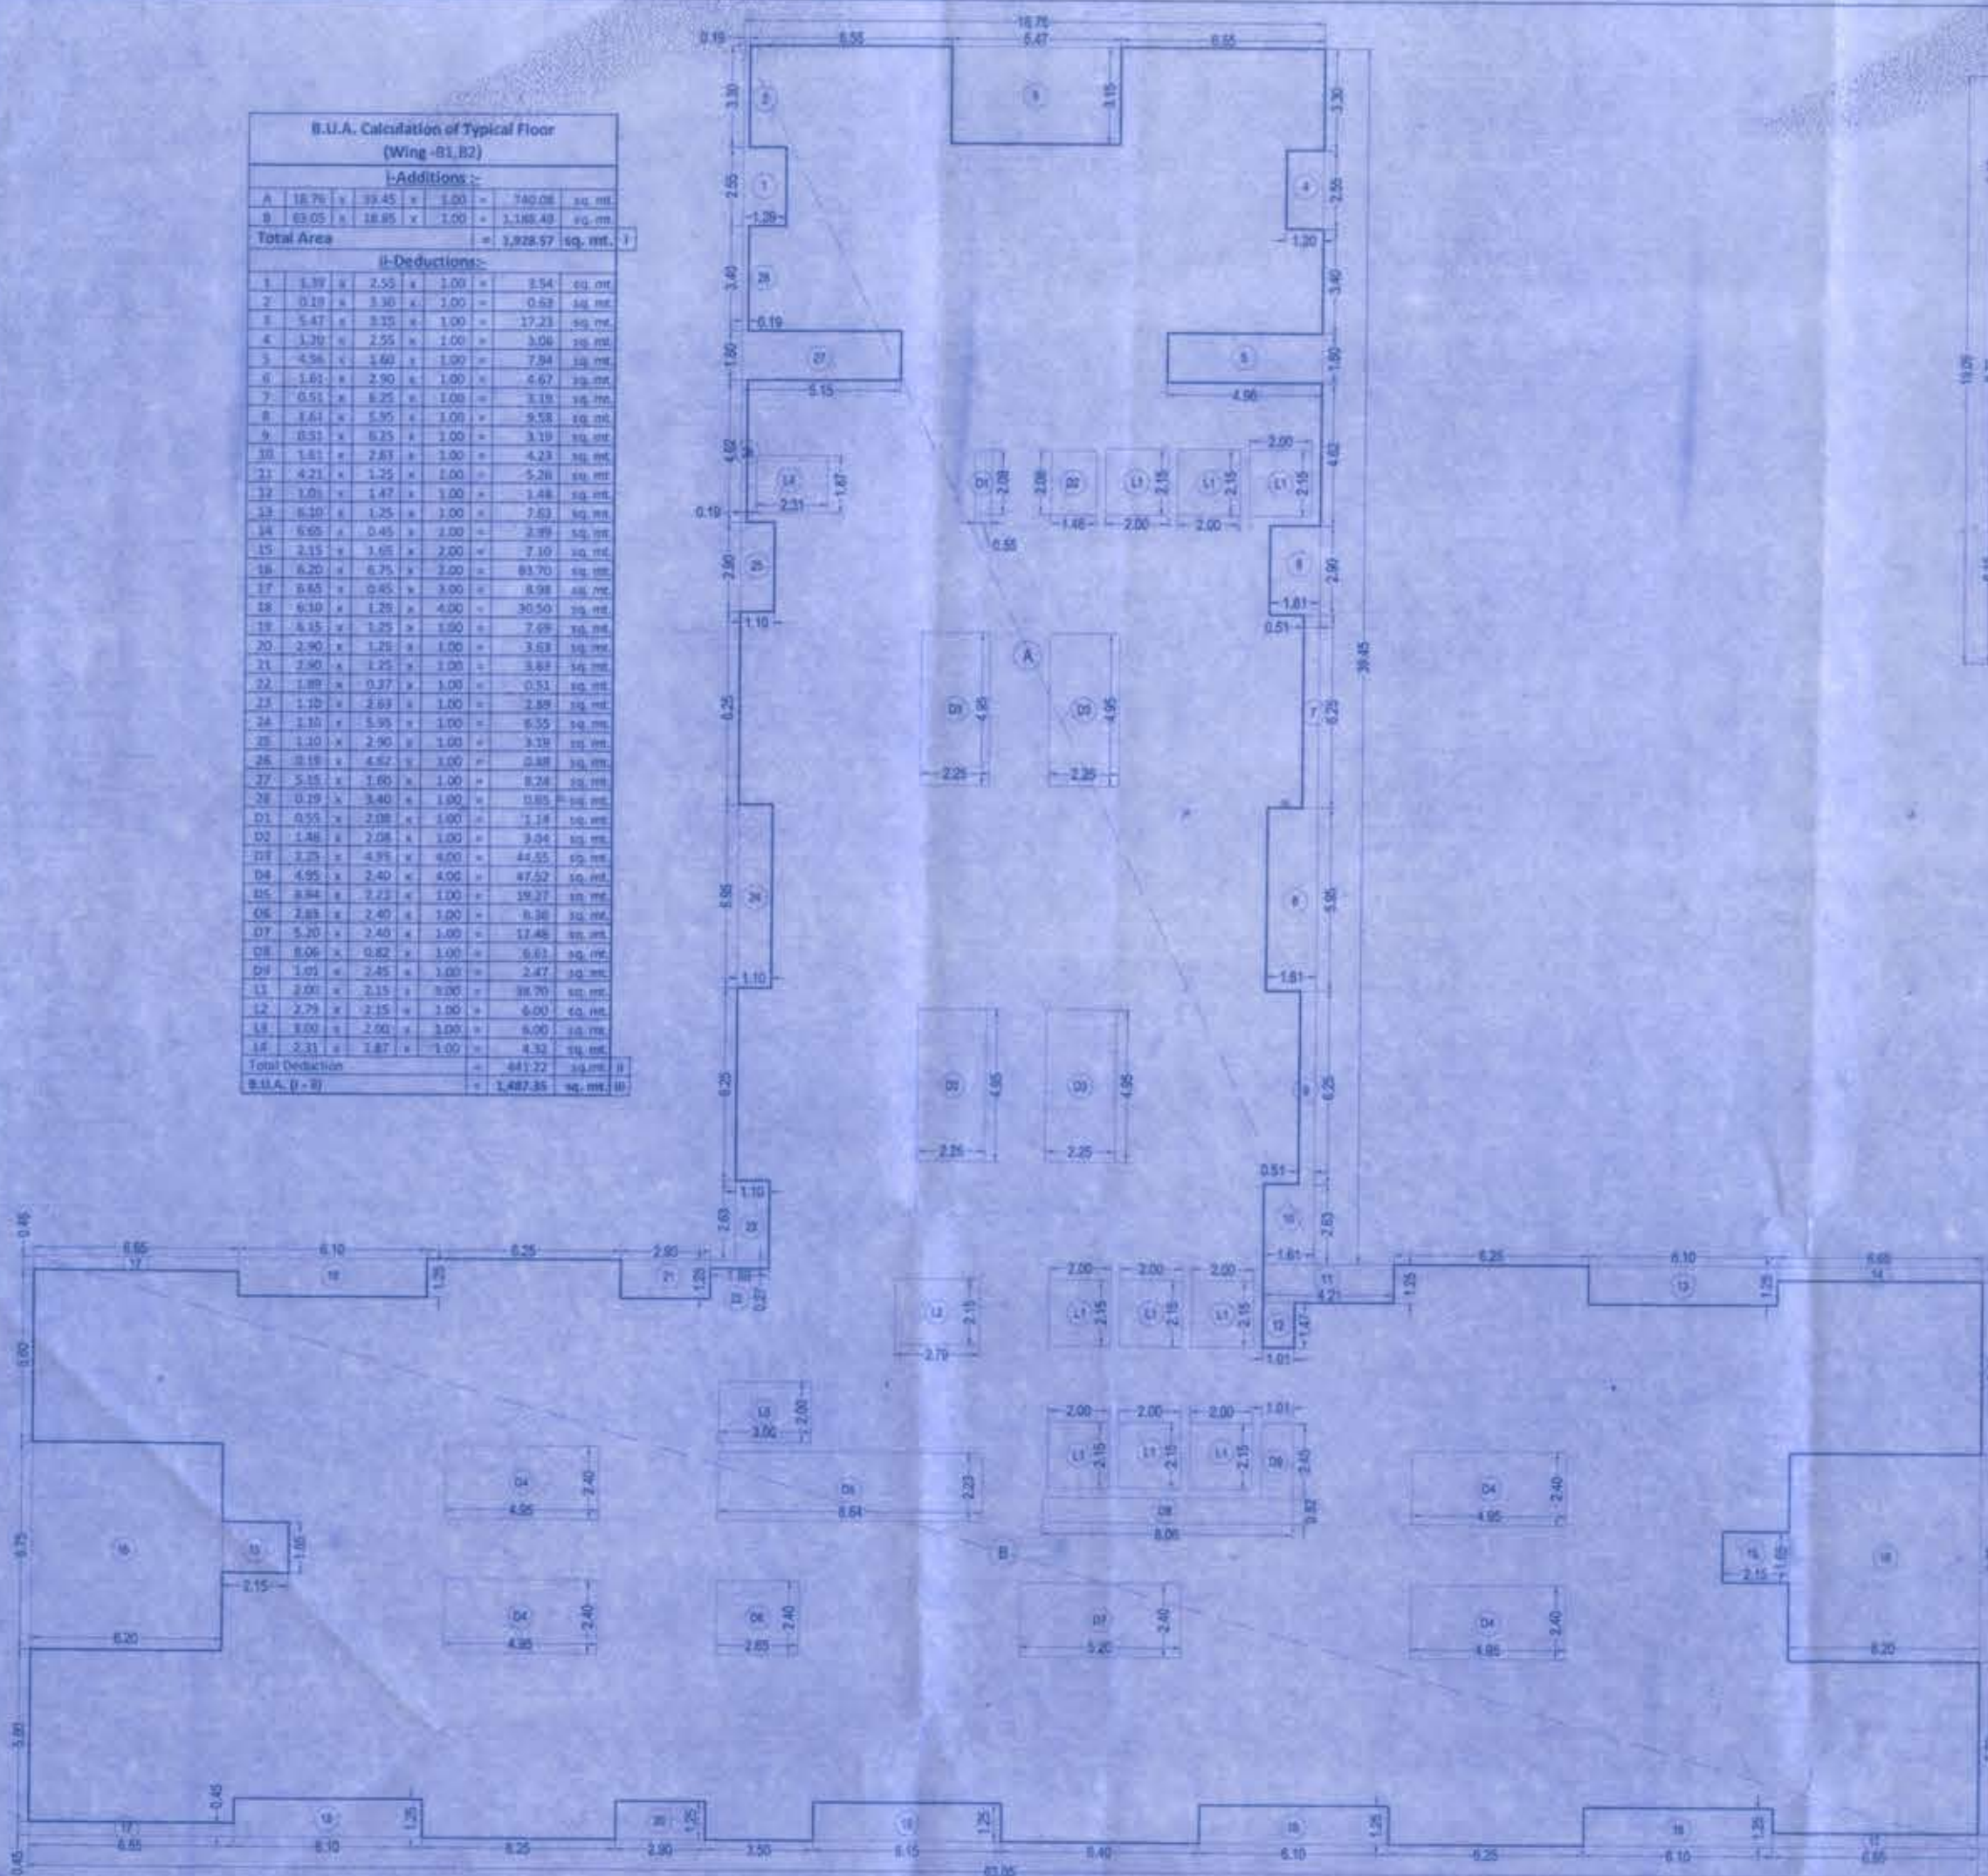

12th, 14th to 17th, 19th to 22nd, 24th to 27th, 29th to 32nd, 34th to 37th, 39th to 40th Typical floor area diagram & Calculation (Wing - C1,C2) Scale: 1:150

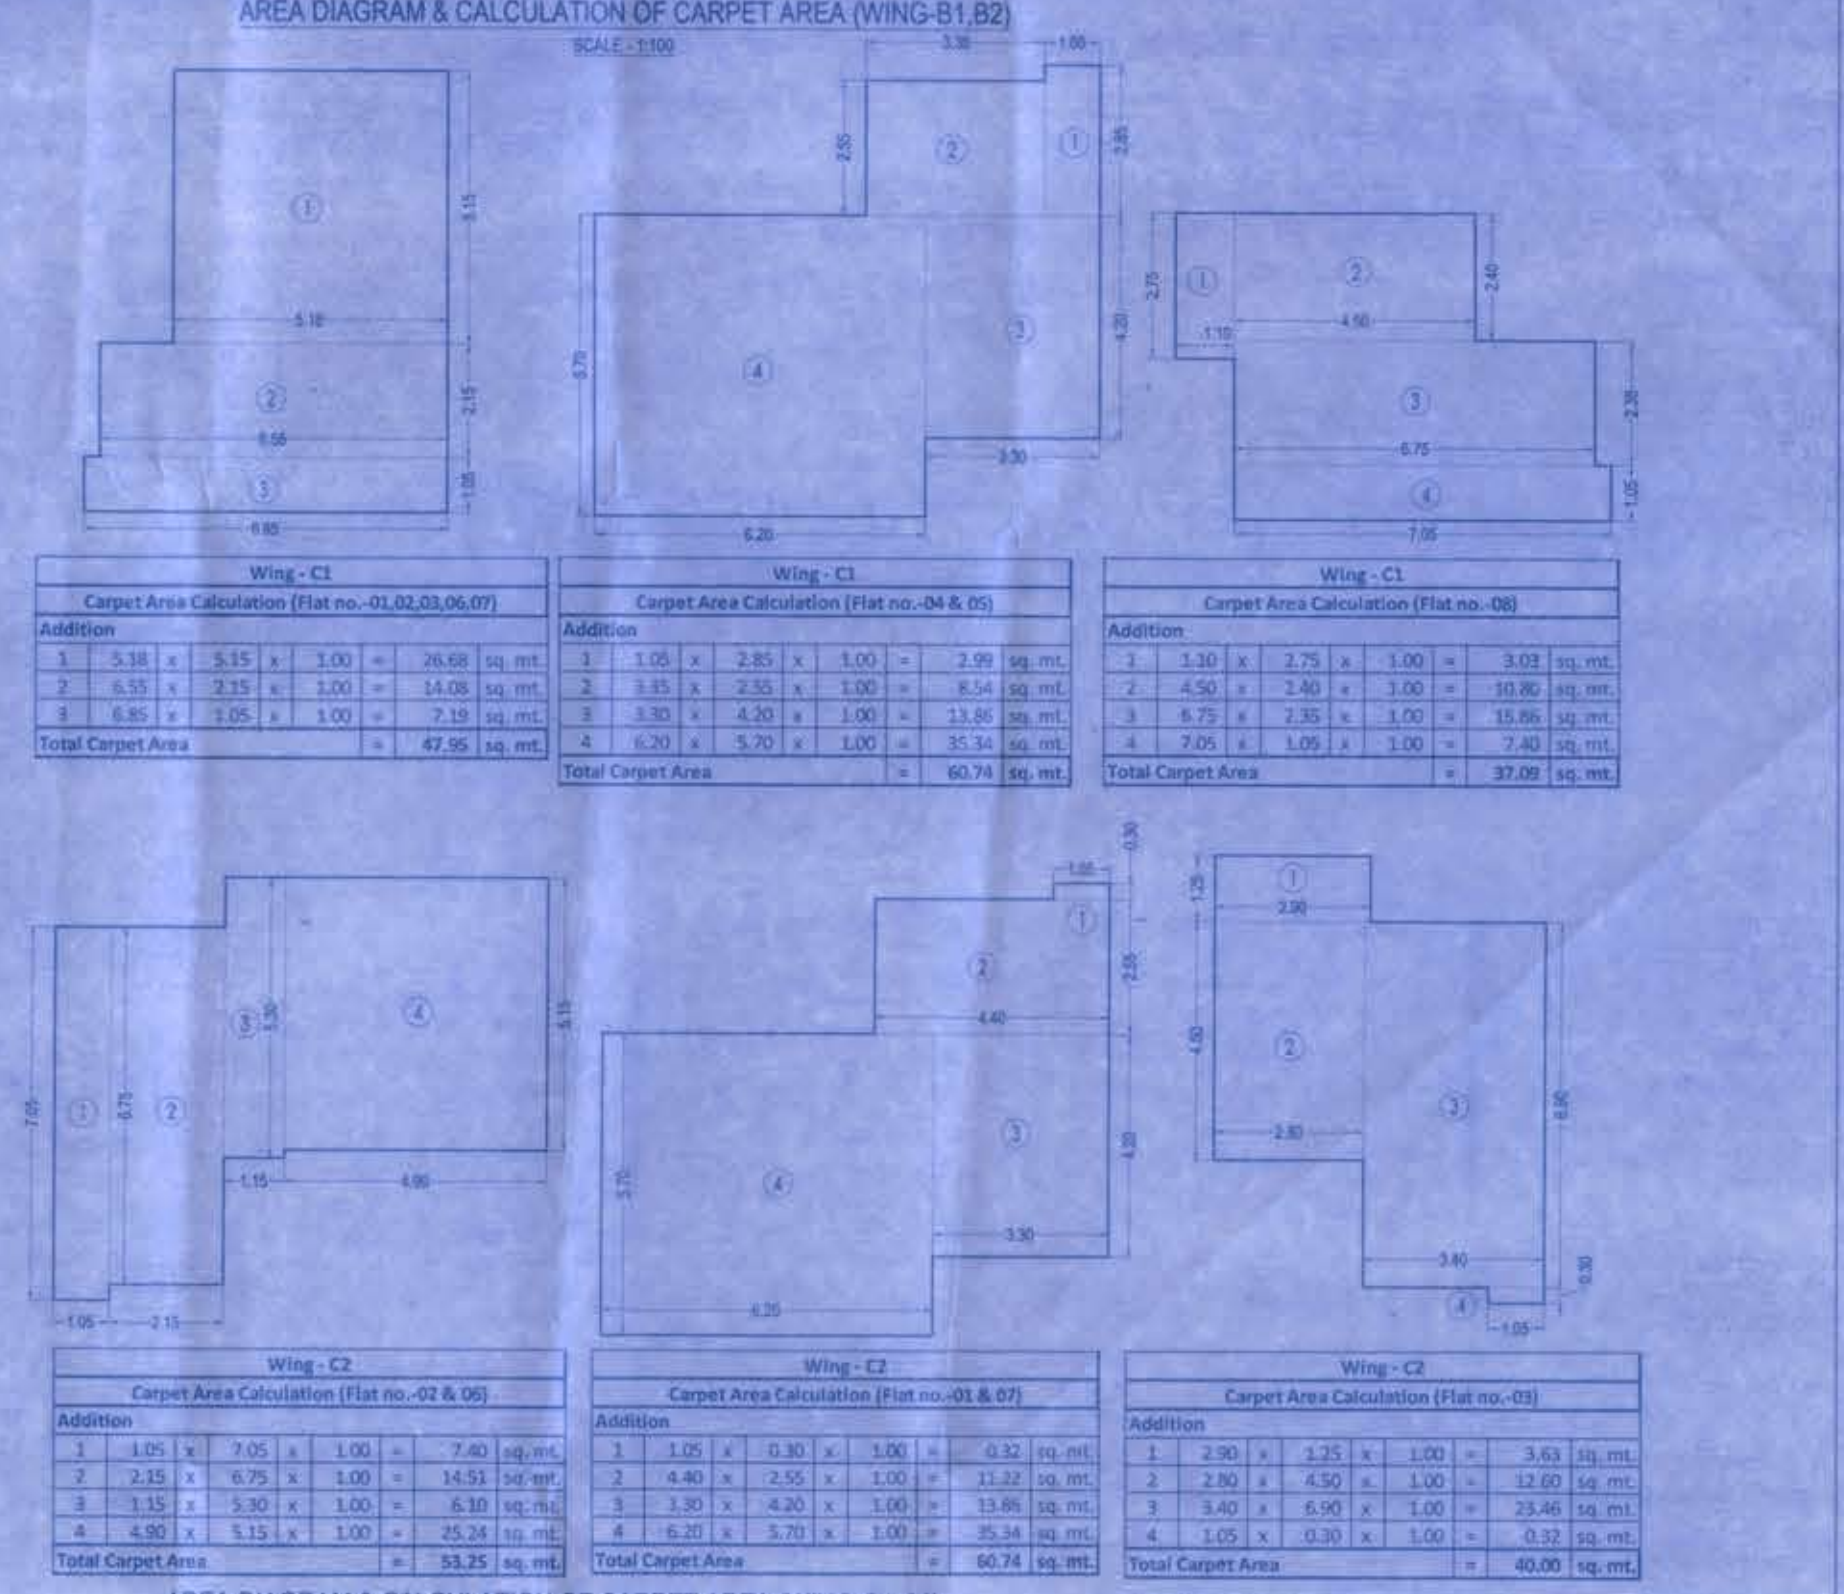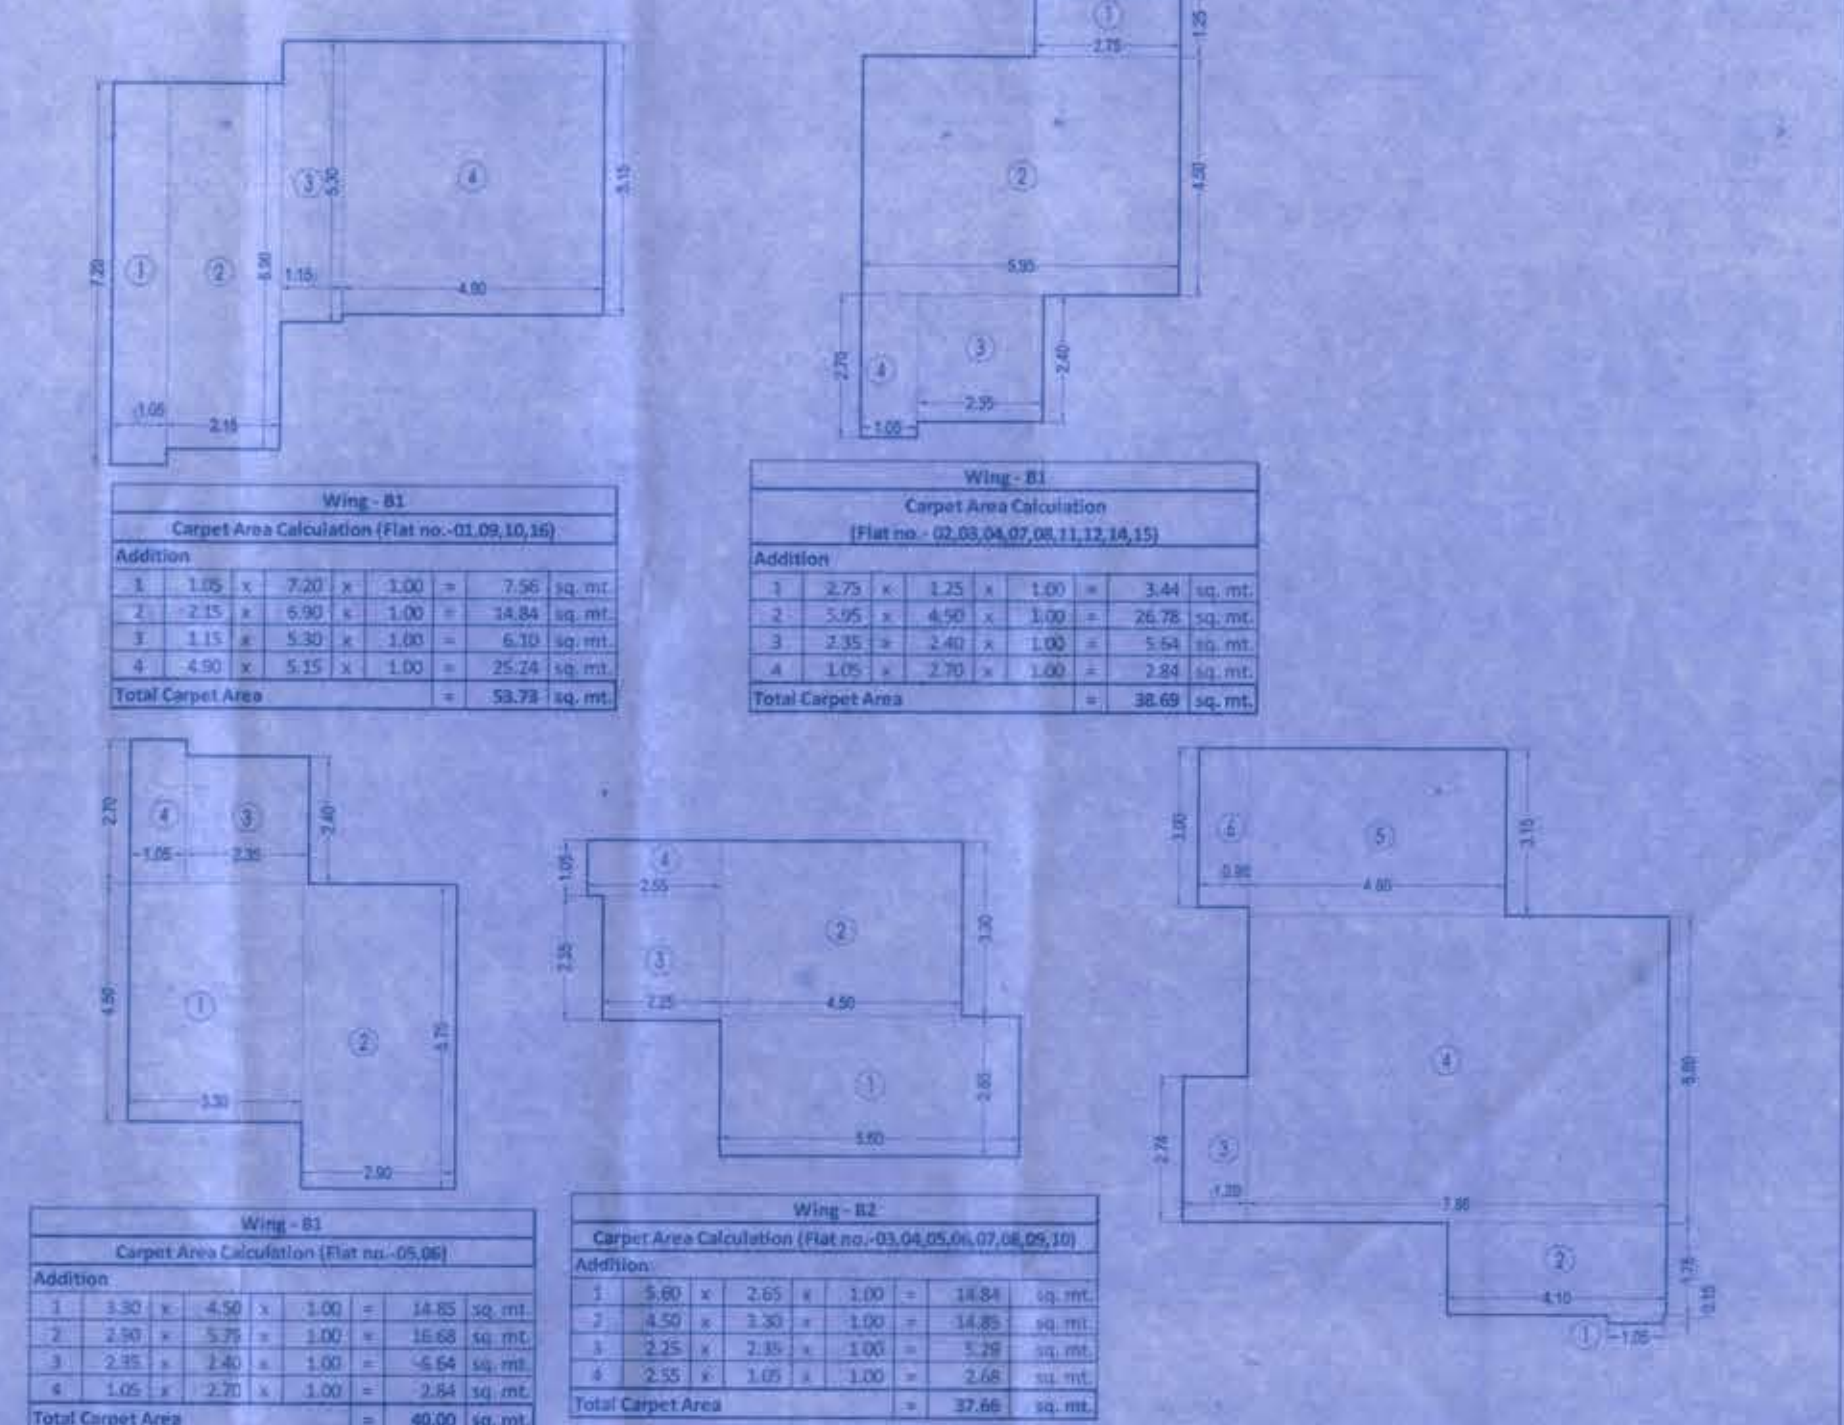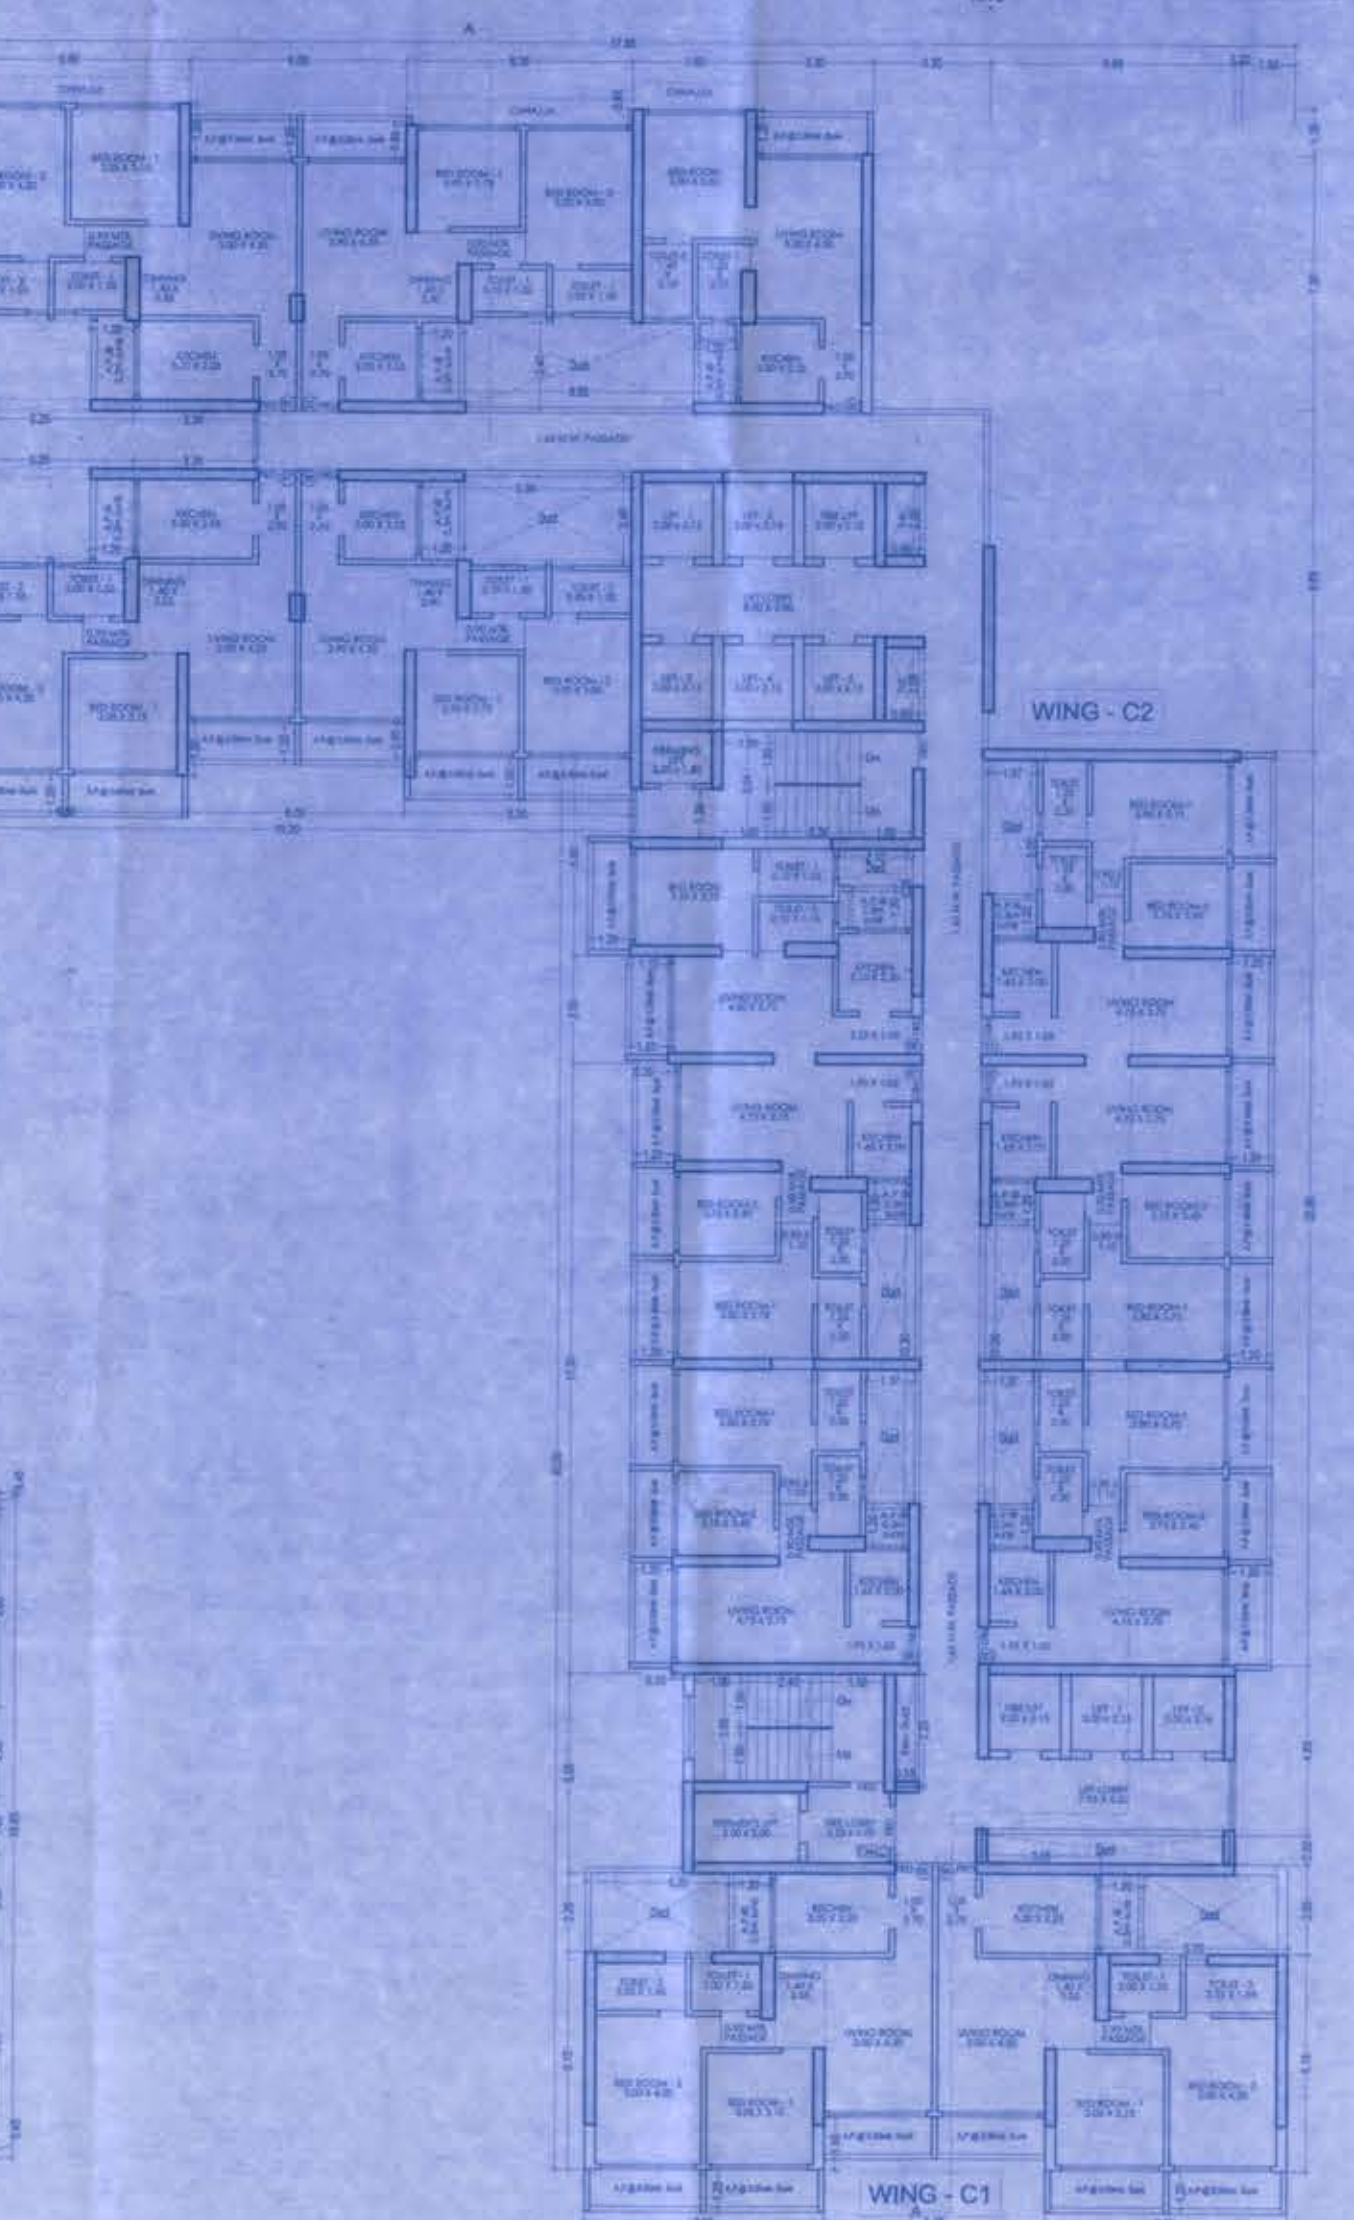

14TH TO 17TH, 19TH TO 22ND, 24TH TO 27TH, 29TH TO 32ND, 34TH TO 37TH, 39TH & 40TH TYPICAL FLOOR PLAN SCALE: 1:150

CONTENTS OF SHEET 14th to 40th Typical floor plan, Area diagram & Calculation. Includes fields for URBDDES, CONSULTING ENGINEER, DEVELOPERS, M/s: J P INFRA REALTY PVT. LTD., DESCRIPTION, PROJECT, and JOB NO. with a signature.

KEY PLAN SCALE: 1:100. Shows a small overview map of the building layout with labels for WING-B1, WING-B2, WING-C1, and WING-C2.