

NORTH
 WEST
 EAST
 SOUTH

1	2	
---	---	---	---	---	---	---	---	---	----	----	-----

101	102	103	
-----	-----	

201	202	203	
-----	-----	

301	302	303	
-----	-----	

401	402	403	
-----	-----	

501	502	503	
-----	-----	

601	602	603	
-----	-----	

701	702	703	
-----	-----	

801	802	803	
-----	-----	

901	902	903	
-----	-----	------

1001	1002	1003	
------	------	

1101	1102	1103	
------	------	




1	2	
---	---	---	---	---	---	---	---	---	----	----	-----


NORTH
 WEST
 EAST
 SOUTH




1	2	8
---	---	---	---	---	---	---	---	---	----	----	---

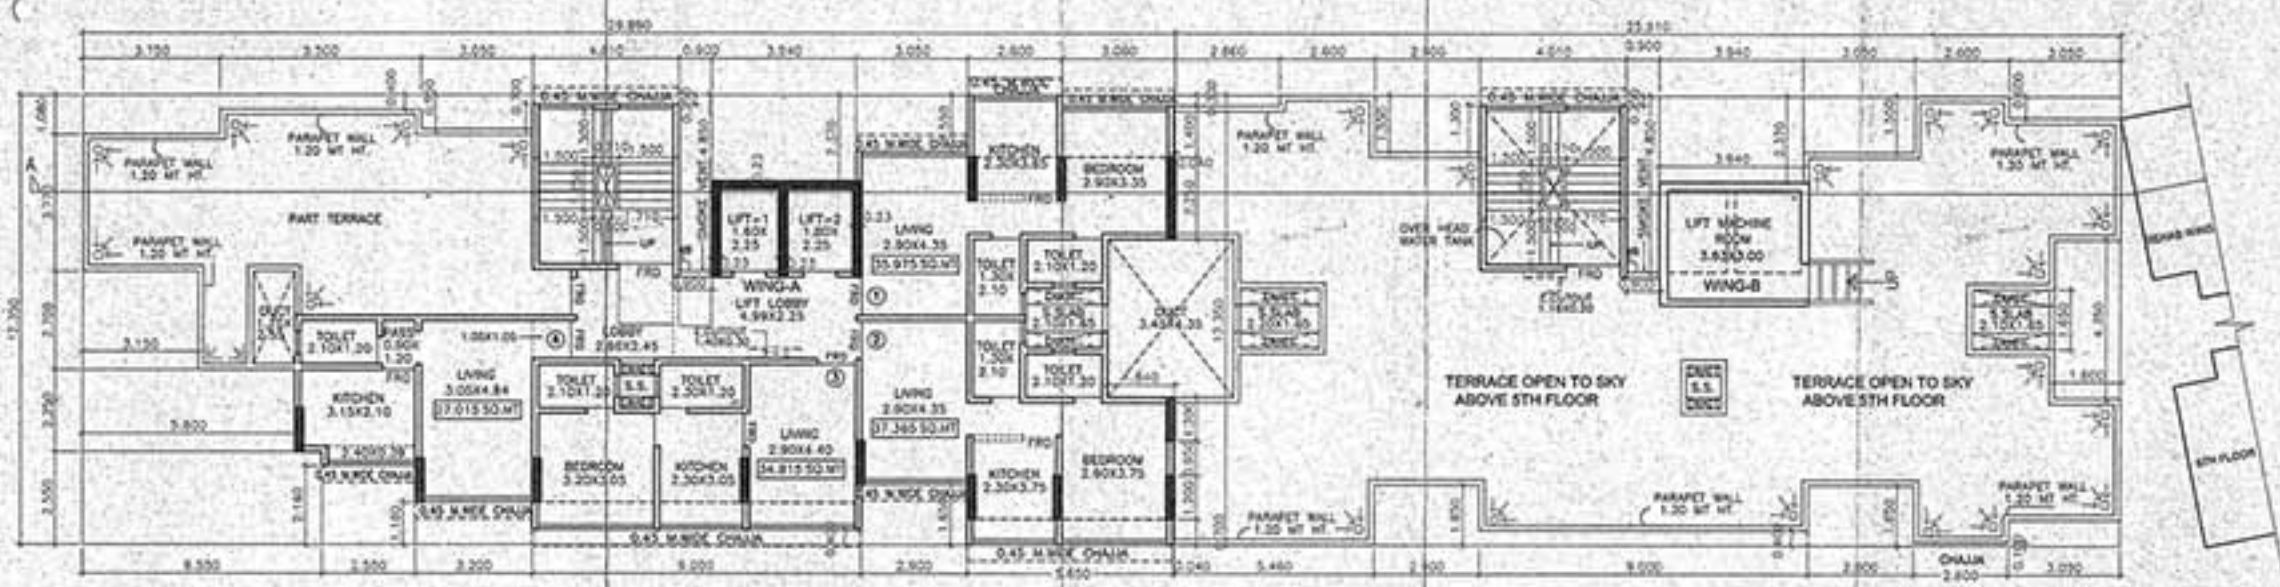

6TH FLOORS PLAN FOR SALE WING(A&B)

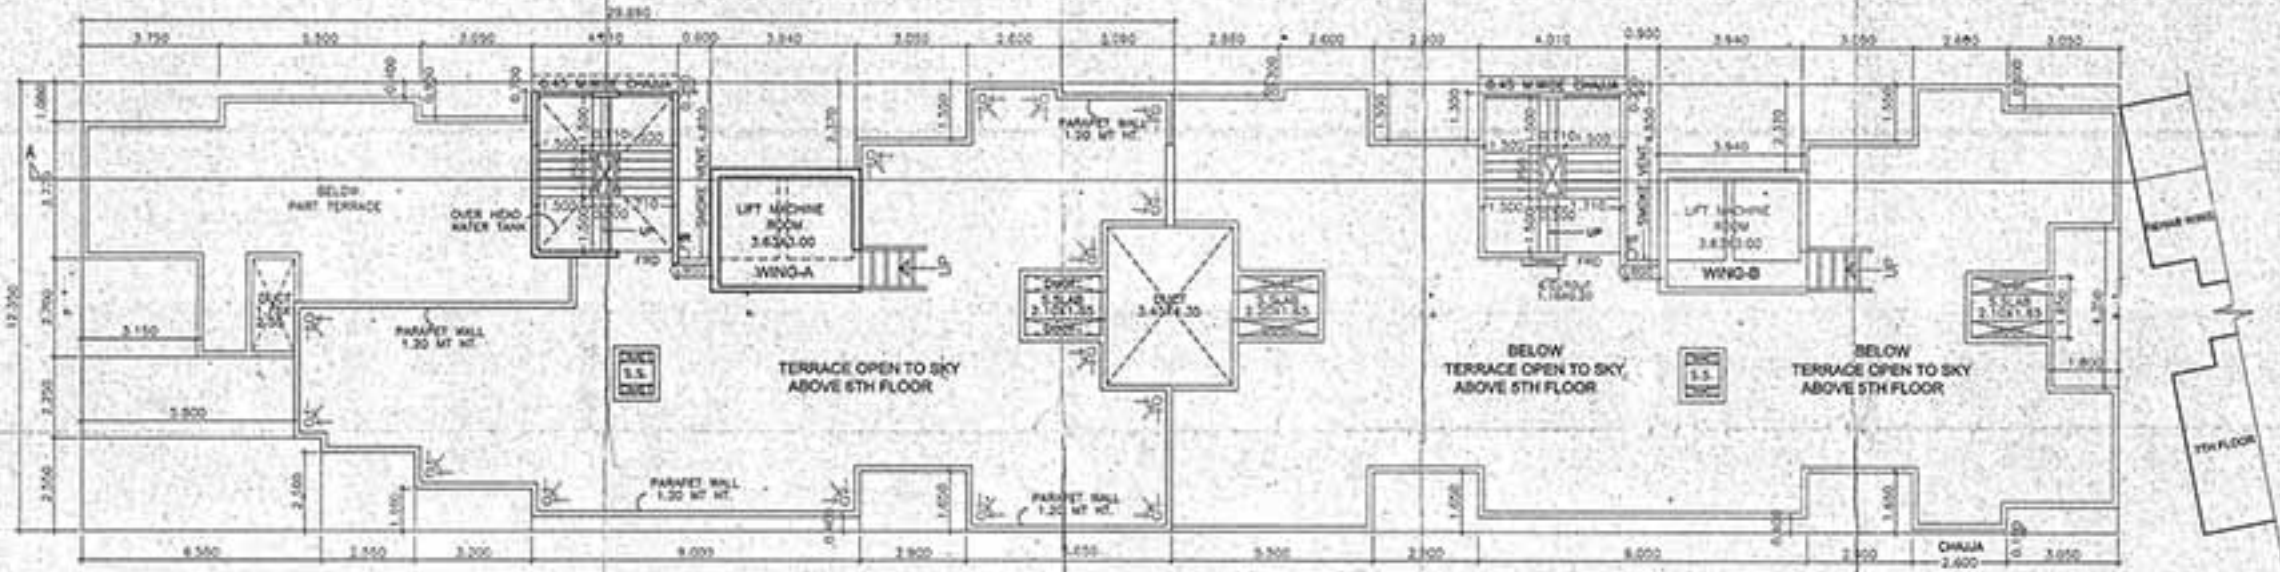


TERRACE PLAN FOR SALE WING(A&B)

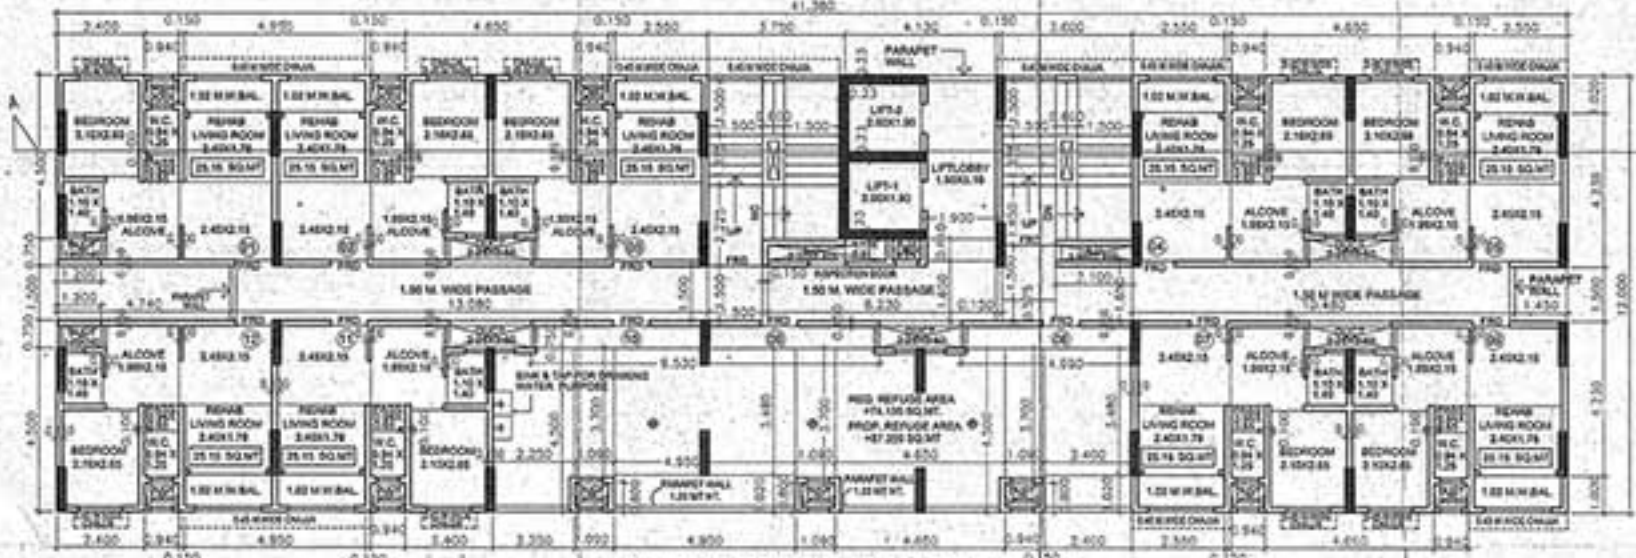

8TH (REFUGE) FLOOR PLAN FOR REHAB WING-C

REFUGE AREA REQUIRED		ON 8TH FLR
8TH FLOOR HABITABLE BSA AREA	=	241.735 SQ.M.
WPOOL FLR HABITABLE BSA AREA	=	322.735 SQ.M.
8TH TO 12TH FLOOR	=	5 FLOORS
8TH TO 12TH FLOOR TOTAL HABITABLE BSA AREA	=	1875.840 SQ.M.
8TH TO 12TH FLOOR TOTAL HABITABLE BSA AREA	=	1875.840 SQ.M.
REQUIRED REFUGES AREA	=	48 ON HABITABLE BSA
REQUIRED REFUGES AREA	=	74.135 SQ.M.
PROPOSED REFUGES AREA	=	47.255 SQ.M.
EXCESS REFUGES AREA	=	12.115 SQ.M.

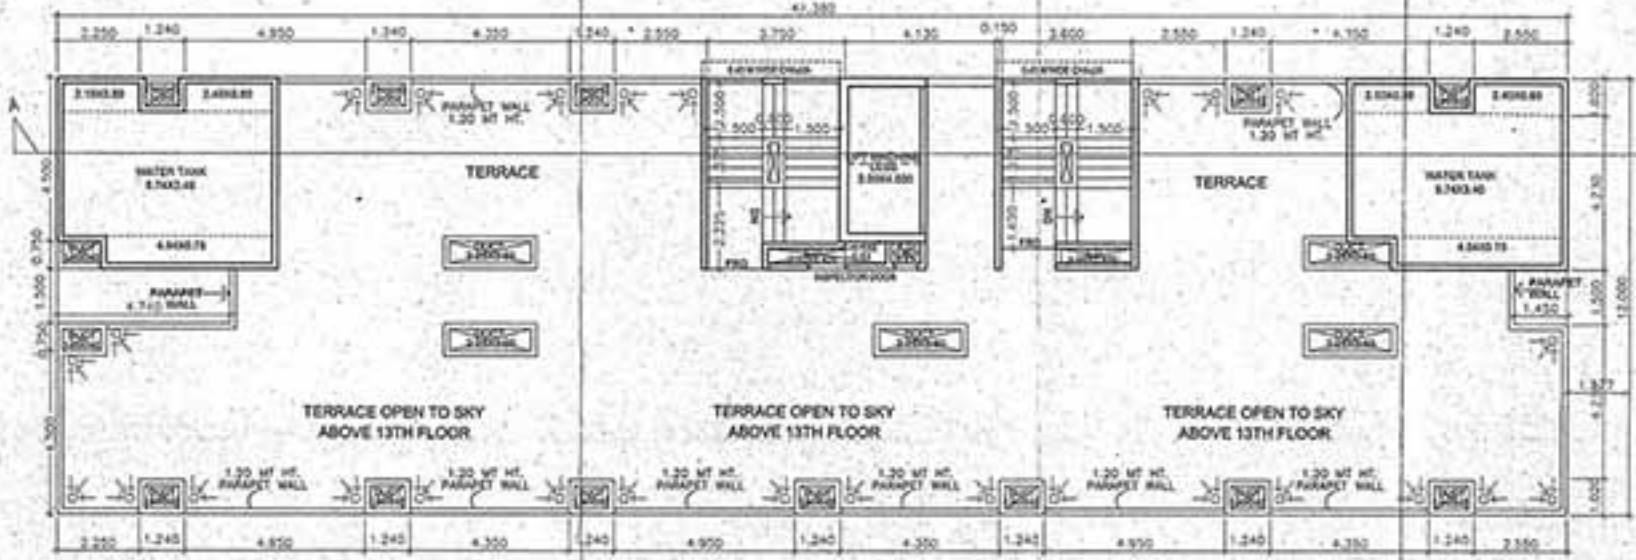

TERRACE FLOOR PLAN FOR REHAB WING-C

PROFORMA "B"

CONTENTS OF SHEETS

8TH FLOOR PLAN & TERRACE FLOOR PLAN (REHAB WING-C)

8TH (REFUGES) FLOOR PLAN & TERRACE FLOOR PLAN (REHAB WING-C)

SHAPE OF SITE OF RECEIPT OF PLANS

SHAPE OF APPROVAL PLANS

This certificate Approves the Previous Plans Submitted with the Application for Approval of the Plans.

Dated: 14/02/2016

Approved on behalf of the Government of Karnataka
 Director, Urban Development & Planning
 Bangalore
 14/02/2016
 Suresh Kumar
 Senior Engineer
 State Rehabilitation Authority

DESCRIPTION OF PROJECT & PROPOSER
 PROJECT: SLUM REHABILITATION SCHEME ON PROPERTY BEARING C.E.S.5436 (PT), NEAR PREMIER CO-OPATE HO.S. KURLA CANTONMENT ROAD, KURLA (WEST), MUMBAI-400 070 FOR NEW MUMBAI NAGAS S.A.A. CO-OPERATIVE HOUSING SOCIETY LTD.

NAME OF DEVELOPER
 N/S PARTNER DEVELOPERS

DATE: 03/02/2016

SCALE: 1/100

DRAWN BY: SURESH KUMAR

CHECKED BY: RAJENDRA

FILE LOCATION: BANGALORE/DIG/03/16/16

UJAMES J. PADIS
 ARCHITECT, DESIGNER & PLANNING CONSULTANT
 4, HANDE G.P.P. OFFICE, SHIVAJI NAGAR, MUMBAI-400 022
 TEL: 022-2421 22 25/2430 80 81

