

[illegible][illegible]

TOTAL		TENEMENT STATEMENT FOR SALE BLOCK A1 & A2										AMOUNT
NO.		FLOOR	SALL ROOM CHP	SALL ROOM OFFICE	SALL SLEEP	KITCHEN OFFICE	BATH ROOM	W.C. CENTRAL HALL	CELL HALL	CELL HALL	UPPER FLOOR ENCLOSURE	AMOUNT PRICE
1	1	BASEMENT-1										
2	2	BASEMENT-2										
3	3	GROUND FLOOR	13									
4	4	1ST FLOOR										
5	5	2ND FLOOR										
6	6	3RD FLOOR										
7	7	4TH FLOOR										
8	8	5TH FLOOR										
9	9	6TH FLOOR										
177	177	174TH FLOOR										

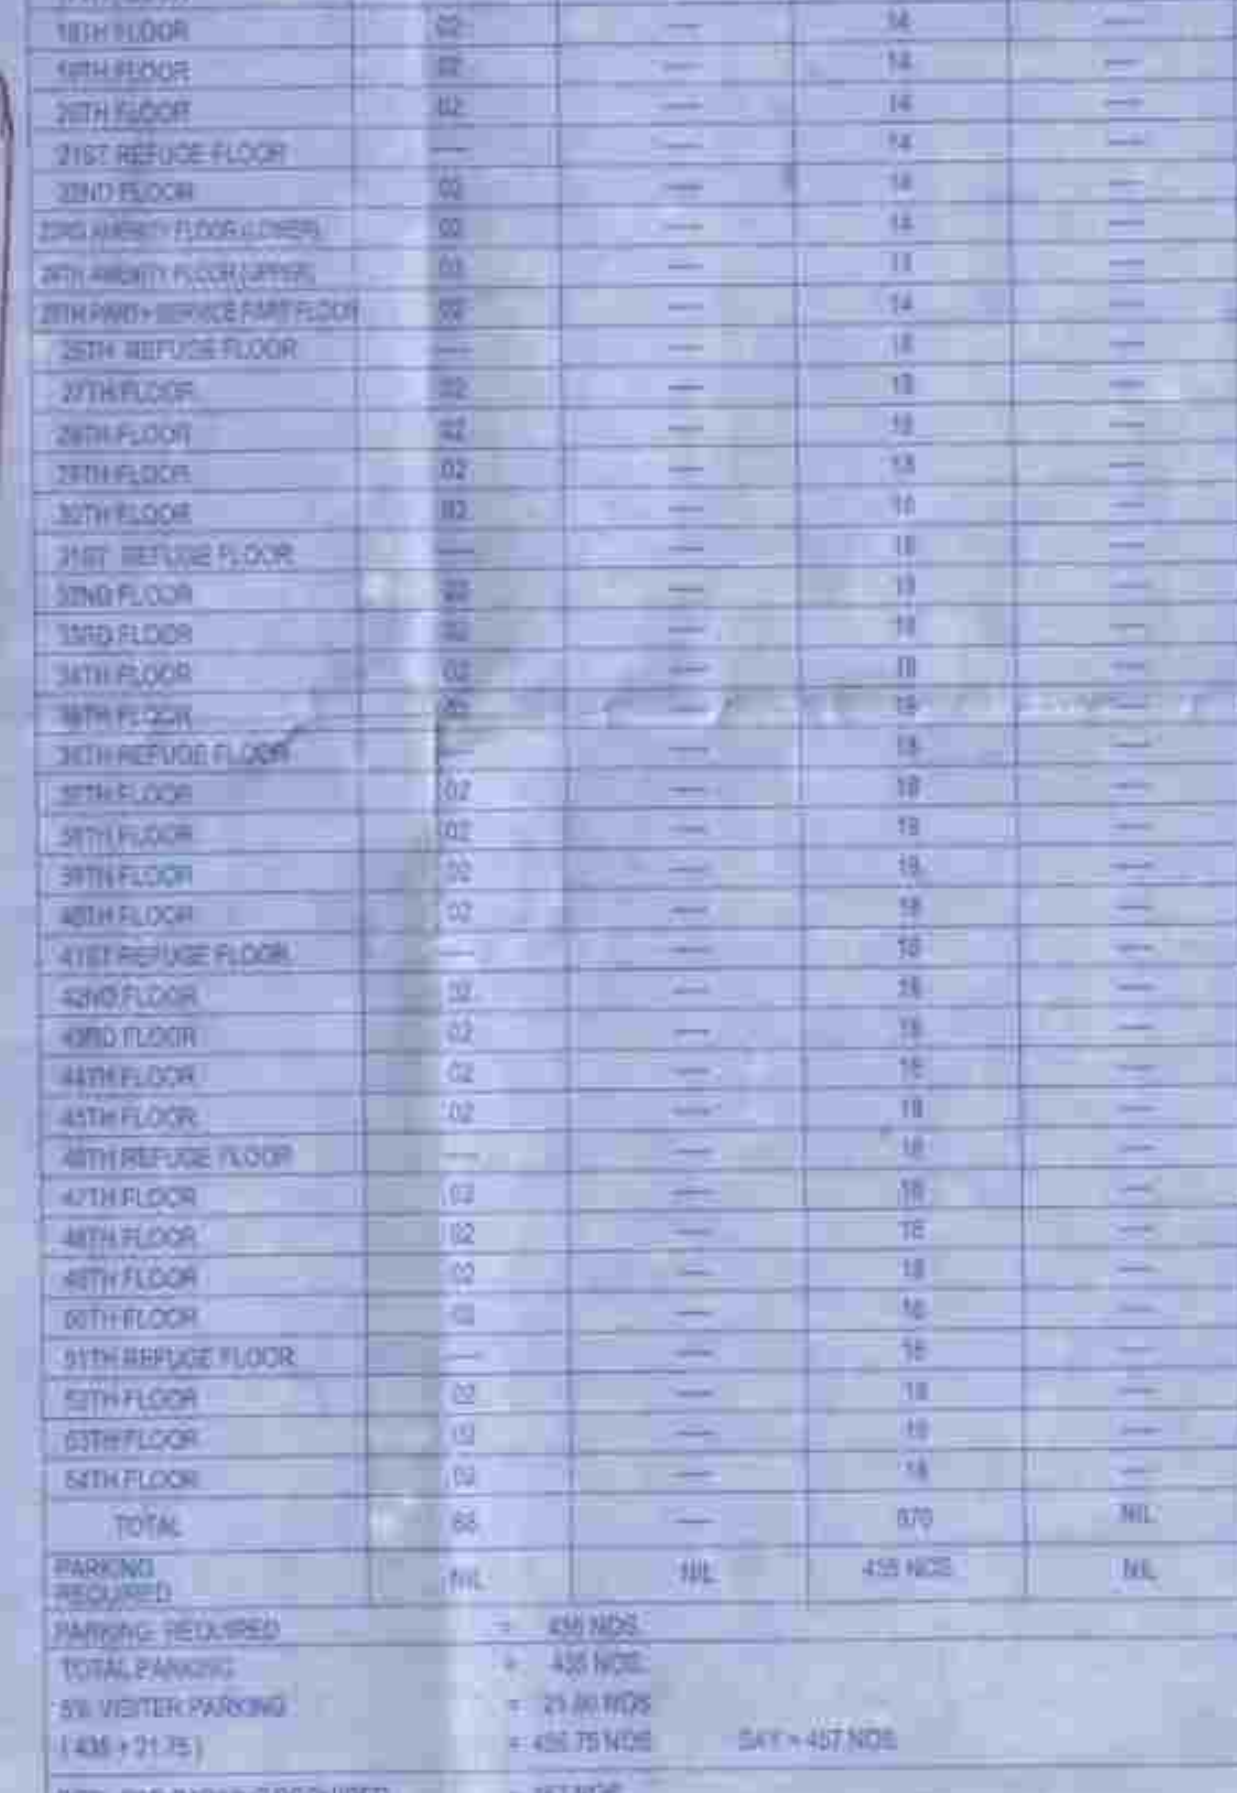
SALE BLDG.			PLINE BUILT UP AREA STATEMENT WITH ANCILLARY FSI			
REAR CASH DOOR	REAR PATIO DOOR	FLOOR	FOR SALE BLDG. 1 & 2		TOTAL FLS AREA IN BLDG.	REAR BLDG. 3
			COVERED AREA	PERCENT		
51		BASEMENT-1	1168.81	---	1168.81	1168.81
		BASEMENT-2	1007.64	---	1007.64	1007.64
		GROUND FLOOR	1168.81	---	1168.81	1168.81
		MEZANINE FLOOR	---	1007.64	1007.64	1007.64
		POWRA-1 (COMMON)	1007.64	---	1007.64	1007.64
		POWRA-2 (COMMON)	1426.73	---	1426.73	1426.73
		POWRA-3 (COMMON)	---	1007.64	1007.64	1007.64
		1ST REFURGE FLOOR	1007.64	---	1007.64	1007.64
		2ND FLOOR	---	1007.64	1007.64	1007.64
		3RD FLOOR	---	1007.64	1007.64	1007.64
		4TH FLOOR	---	1007.64	1007.64	1007.64
		5TH FLOOR	---	1007.64	1007.64	1007.64
		1ST REFURGE FLOOR	---	1007.64	1007.64	1007.64
EXHIBIT COMMERCIAL CARPET AREA STATEMENT									
SL. NO.	FLOOR	AREA	LOCATION	NAME OF THE CO-OWNER	COMMERCIAL CARPET AREA (SQ. FT.)	RESIDE AREA (SQ. FT.)	SHARED AREA (PROPOSED) (SQ. FT.)	EXHIBIT AREA (SQ. FT.)	
01	01	141	1ST FLR	REDAK BUILDING	SHARADHA SHANKAR FADNISHE	10.32	16.22	13.66	2.36
02	01	141	1ST FLR	REDAK BUILDING	SHARADHA SHANKAR FADNISHE	10.32	16.22	13.66	2.36
CONTENT OF SW: REHAB BLDG. & SALE BLDG. 07-25
 BLDG PLAN, LOCATION PLAN, LAYOUT PLAN, COMPOUND WALL SECTION
 PARKING STATEMENT, BUILT UP AREA STATEMENT, TENAMENT STATEMENT,
 STAMP OF DATE OF RECEIPT OF PLANS

 This certifies Approval to the Revised Plans submitted by 65319cc 519t0v71a
 dated 21-DEC-2002
 Approved Subject to the condition mentioned in the above paragraph Letter No. 3181 of 65319cc 519t0v71a dt. 27-DEC 2002

Signature
 Municipal Engineer
 Municipal Corporation
 Sanjay Publication Library, Thane.

[illegible][illegible]

		38TH FLOOR	1037.42	1037.41	
		41ST REJUV FLOOR	1037.51	1038.11	
		42ND FLOOR	1037.57	1037.47	
		43RD ANCHOR FLOOR LUMBER	1038.01	1038.11	
	01	39TH ANCHOR FLOOR	1038.11	1032.58	
		39TH ANCHOR FLOOR LUMBER	1038.11	1038.11	
		39TH ANCHOR FLOOR LUMBER	1038.11	1038.11	
		40TH REJUV FLOOR	1038.11	1038.11	
		41ST REJUV FLOOR	1038.11	1038.11	
		42ND FLOOR	1038.11	1038.11	
		43RD FLOOR	1038.11	1038.11	
		44TH FLOOR	1038.11	1038.11	
		45TH FLOOR	1038.11	1038.11	
		46TH FLOOR	1038.11	1038.11	
		47TH FLOOR	1038.11	1038.11	
		48TH FLOOR	1038.11	1038.11	
		49TH FLOOR	1038.11	1038.11	
		50TH FLOOR	1038.11	1038.11	
		51ST FLOOR	1038.11	1038.11	
		52ND FLOOR	1038.11	1038.11	
		53RD FLOOR	1038.11	1038.11	
		54TH FLOOR	1038.11	1038.11	
		55TH FLOOR	1038.11	1038.11	
		56TH FLOOR	1038.11	1038.11	
		57TH FLOOR	1038.11	1038.11	
		58TH FLOOR	1038.11	1038.11	
		59TH FLOOR	1038.11	1038.11	
		60TH FLOOR	1038.11	1038.11	
		61ST FLOOR	1038.11	1038.11	
		62ND FLOOR	1038.11	1038.11	
		63RD FLOOR	1038.11	1038.11	
		64TH FLOOR	1038.11	1038.11	
		65TH FLOOR	1038.11	1038.11	
		66TH FLOOR	1038.11	1038.11	
		67TH FLOOR	1038.11	1038.11	
		68TH FLOOR	1038.11	1038.11	
		69TH FLOOR	1038.11	1038.11	
		70TH FLOOR	1038.11	1038.11	
		71ST FLOOR	1038.11	1038.11	
		72ND FLOOR	1038.11	1038.11	
		73RD FLOOR	1038.11	1038.11	
		74TH FLOOR	1038.11	1038.11	
		75TH FLOOR	1038.11	1038.11	
		76TH FLOOR	1038.11	1038.11	
		77TH FLOOR	1038.11	1038.11	
		78TH FLOOR	1038.11	1038.11	
		79TH FLOOR	1038.11	1038.11	
		80TH FLOOR	1038.11	1038.11	
		81ST FLOOR	1038.11	1038.11	
		82ND FLOOR	1038.11	1038.11	
		83RD FLOOR	1038.11	1038.11	
		84TH FLOOR	1038.11	1038.11	
		85TH FLOOR	1038.11	1038.11	
		86TH FLOOR	1038.11	1038.11	
		87TH FLOOR	1038.11	1038.11	
		88TH FLOOR	1038.11	1038.11	
		89TH FLOOR	1038.11	1038.11	
		90TH FLOOR	1038.11	1038.11	
		91ST FLOOR	1038.11	1038.11	
		92ND FLOOR	1038.11	1038.11	
		93RD FLOOR	1038.11	1038.11	
		94TH FLOOR	1038.11	1038.11	
		95TH FLOOR	1038.11	1038.11	
		96TH FLOOR	1038.11	1038.11	
		97TH FLOOR	1038.11	1038.11	
		98TH FLOOR	1038.11	1038.11	
		99TH FLOOR	1038.11	1038.11	
		100TH FLOOR	1038.11	1038.11	
	01	TOTAL	5665.11	5653.21	7665.74
		TOTAL BUILT-UP WITH ANCHLRY AREA			7665.74
					SQ.MT.

[illegible]

PROFORMA A		
A	AREA STATEMENT	SGMT
1	AREA OF PLOT	8871.35
	(STITCHED REBAR & C/S IS ON CONCRETE)	
	A. AS PER OWNER'S P. DOCUMENT THE CTS EXTRACT	
	B. AS PER MEASUREMENT SHEET	
	C. AS PER SITE	
2	DEDUCTIONS FOR	
	A. AREA UNDER 18" X 6" WIDE S.P. ROAD	1087.47
	B. AREA UNDER 22" X 8" WIDE S.P. ROAD	180.23
	C. AREA UNDER GARDEN (RESERVATION) 50% OF JOLAR SGMTR.	242.84
	D. AREA UNDER NOT IN REGULATION	
	TOTAL (A-F)	2178.85







ANCILLARY AREA SUMMARY					
1	2	3	4	5	6
S/N NO.	DISCUSSION	PROPOSED BUILT UP WITH ANCILLARY AREA IN TAGE ROAD - TOWER 1 & 2	PROPOSED BUILT UP WITH ANCILLARY AREA IN REHAB SLIDE	REHAB & TAGE ROAD (TAGE) Country side area	TOTAL BUILT UP
1	RESIDENTIAL	327.76	38.94		366.70
2	COMMERCIAL	884.71	144.35	156.85	1185.91
3	TOTAL	1212.47	183.29	156.85	1552.61


	7		8	9
	SALE PRICE PROPOSED		TOTAL SALE PRICE PROPOSED	INCL. IN AREA PROPOSED
CLARY	REEL (61.08)	COBRA (61.18)		1, 2, 3, 4
7	4102.45		4102.52	3847.15
8	—	7395.32	7395.84	2584.19
9	4102.42	5358.54	9460.96	7759.32

CAPS PARKING PROVIDED IN PARKING TOWER	
DESCRIPTION	CAR HOV
PARKING UNIT - 1	111
PARKING UNIT - 2	111
PARKING UNIT - 3	79
PARKING UNIT - 4	36
PARKING UNIT - 5	74
PARKING UNIT - 6	111
PARKING UNIT - 7	111
[illegible][illegible]

4	AGENCY OF PROJECT	7000
5	PROPOSED/RESTRUCTURED AGENTS	7000
6	ADJUSTMENT OF D.B. IF ANY	7000
7	NET PLOT AREA FOR DENSITY CALCULATION	7347.52
8	RECREATIONAL OPEN SPACE (IF APPLICABLE)	7347.52
9	PURPOSE	587.50
10	PROPOSED	567.58
11	NET PLOT AREA	7347.52
12	ADDITION FOR FSI PURPOSE	
13	AREA UNDERGROUND IN WIDE OF RD. ROAD	1189.41
14	PROPOSED UNDERGROUND IN WIDE OF RD. ROAD	1162.23
15	AREA UNDER GARDEN PRESERVATION (5% OF EXISTING AREA)	252.84
16	TOTAL AREA	2375.49
17	SUMMARY	10518.80
18	TOTAL PLOT AREA/BLM OCCUPIED AREA FOR FSI PURPOSE	6648.10
19	REMARKS	470.28 6648.10

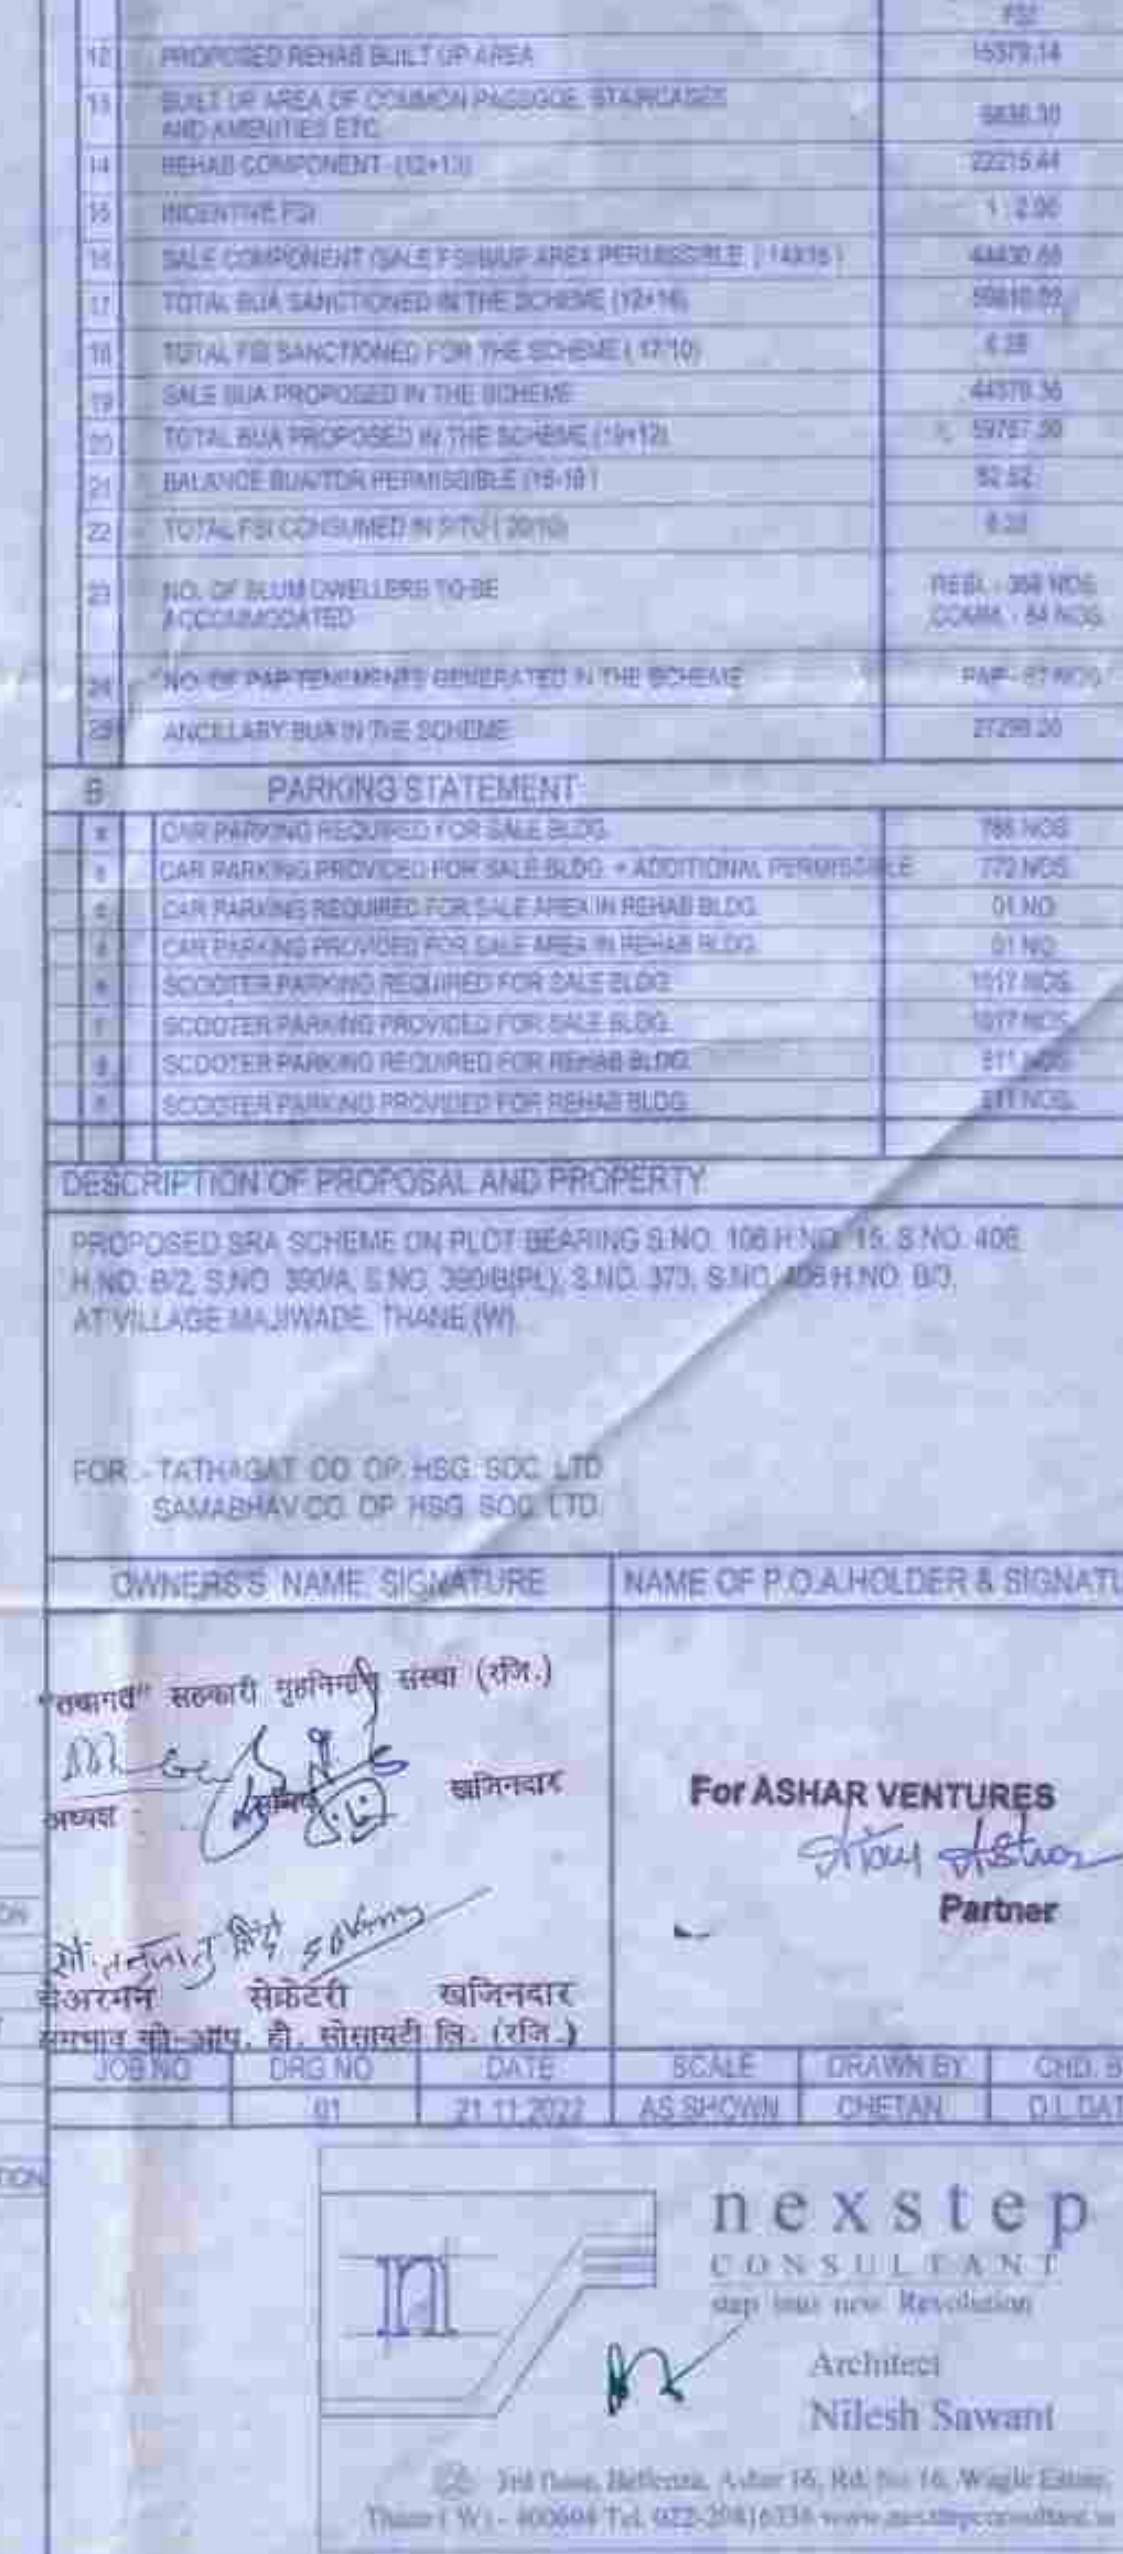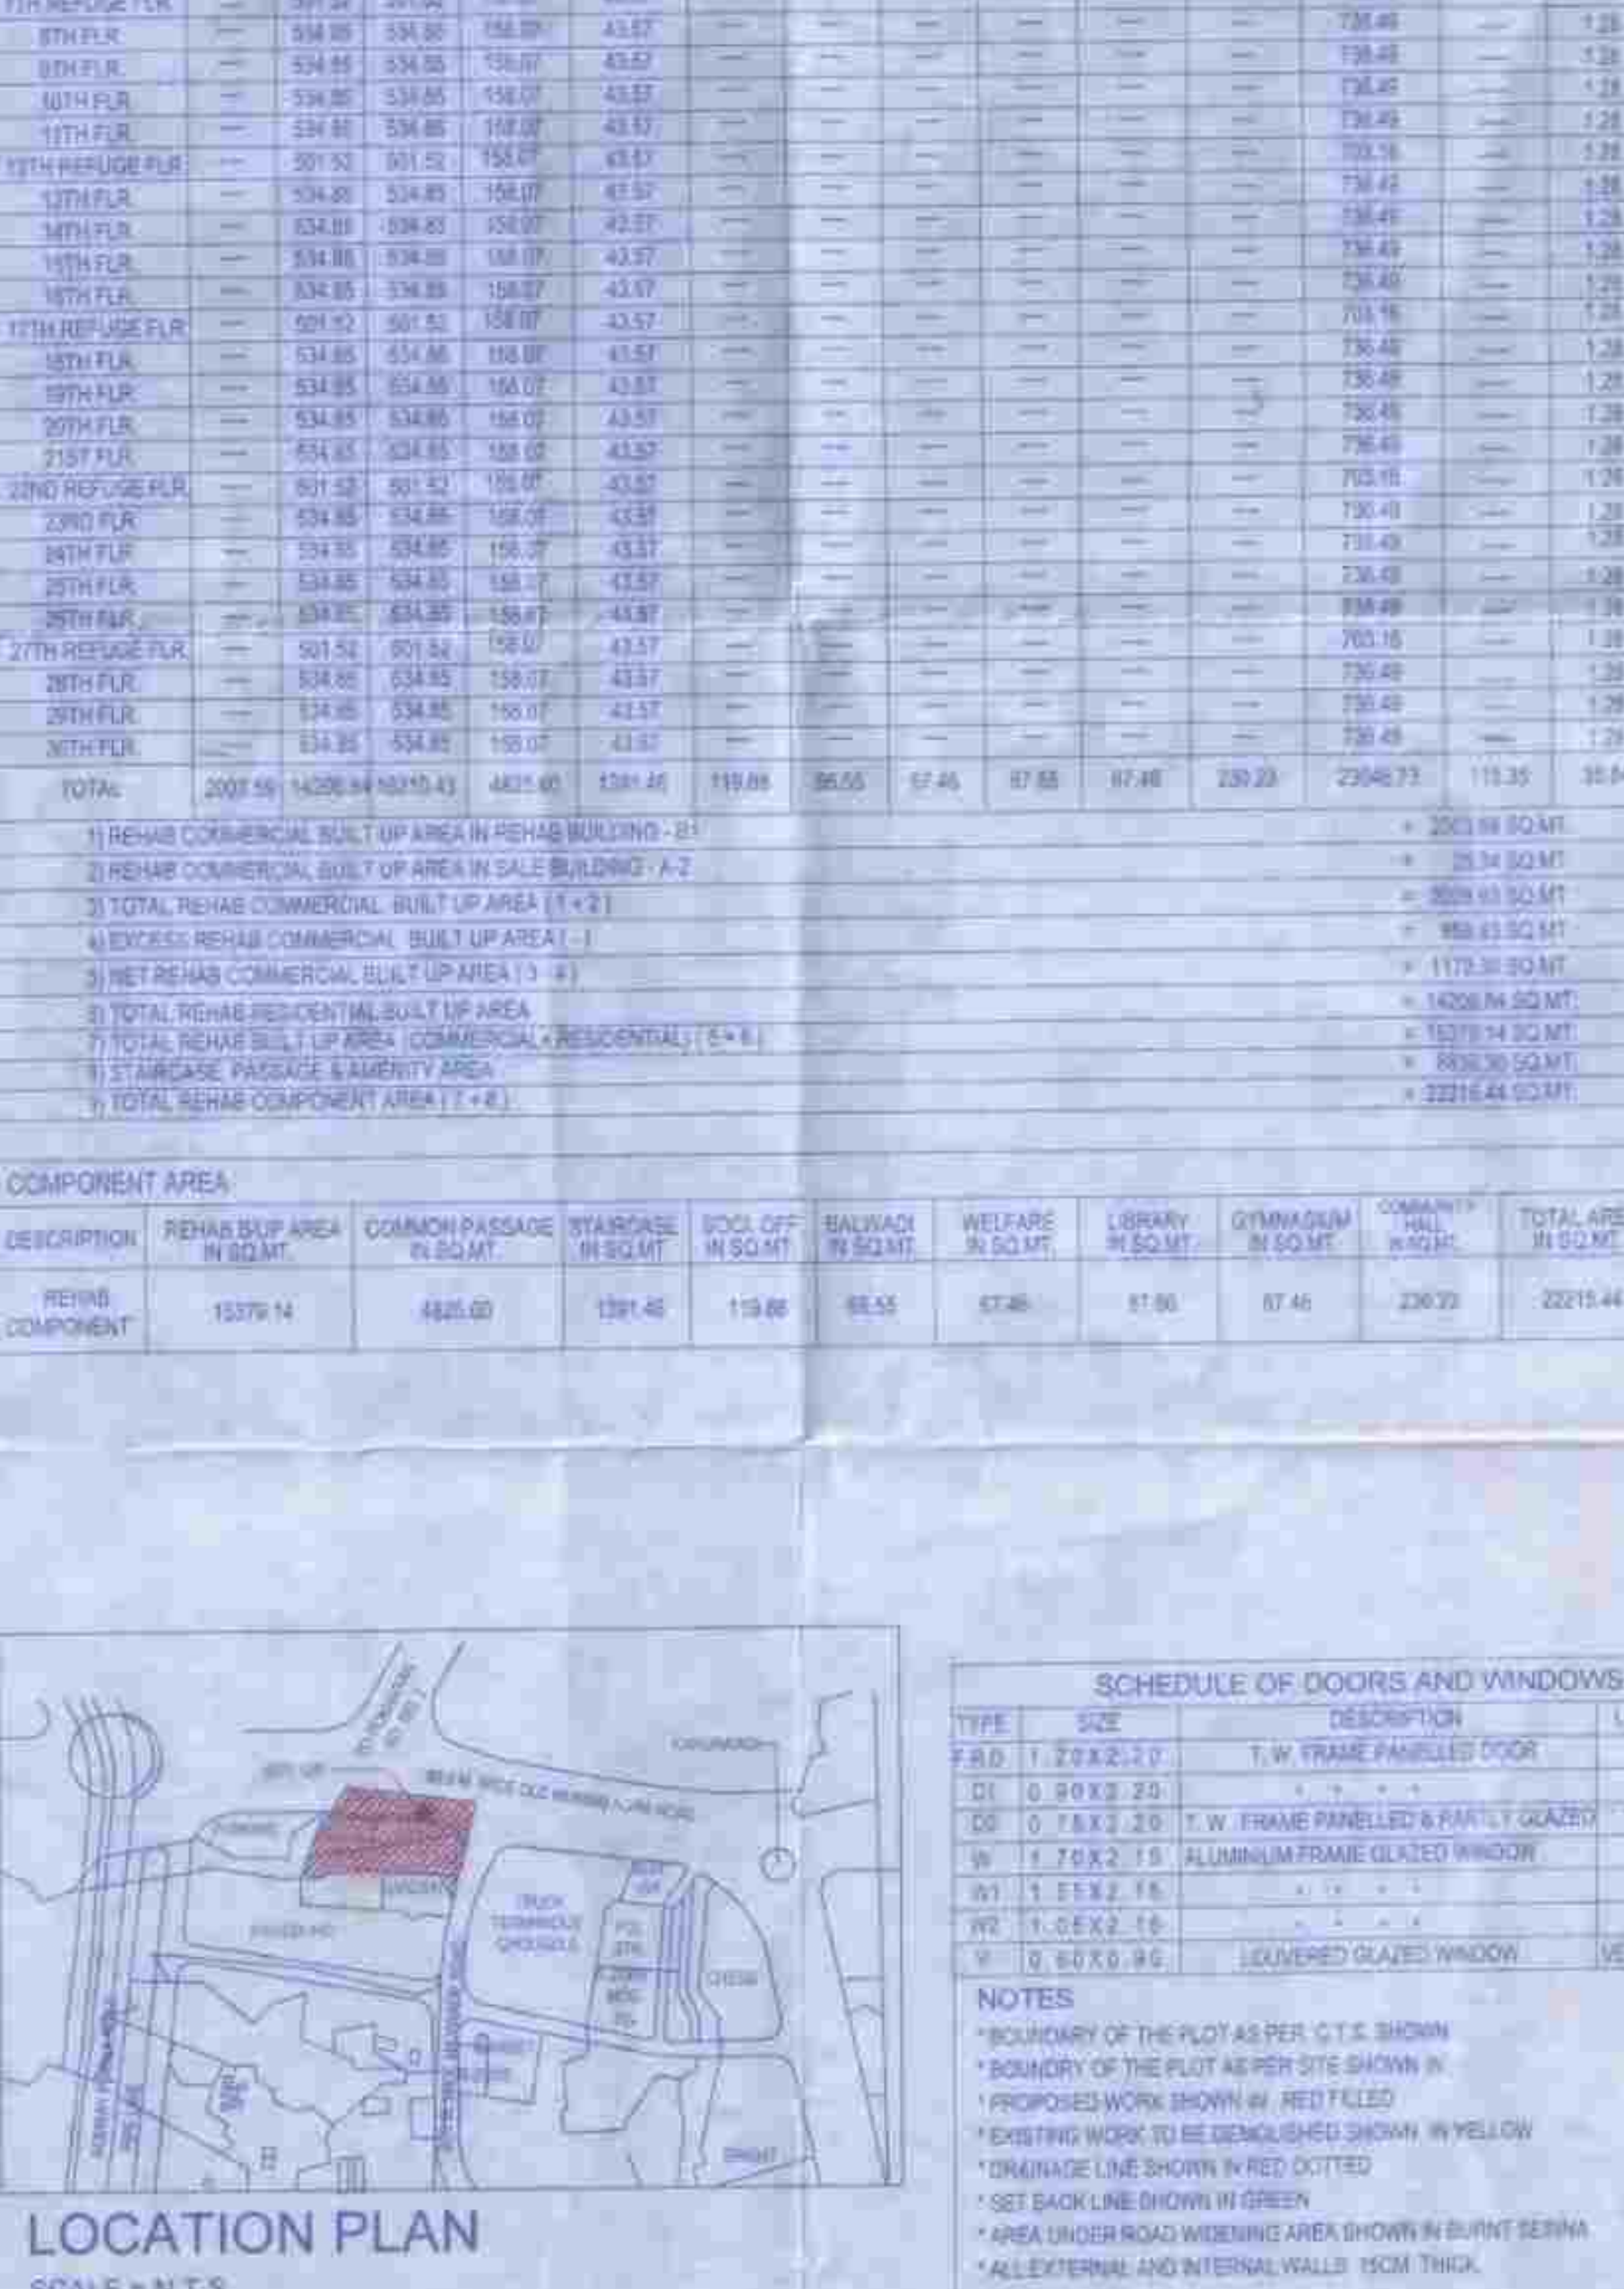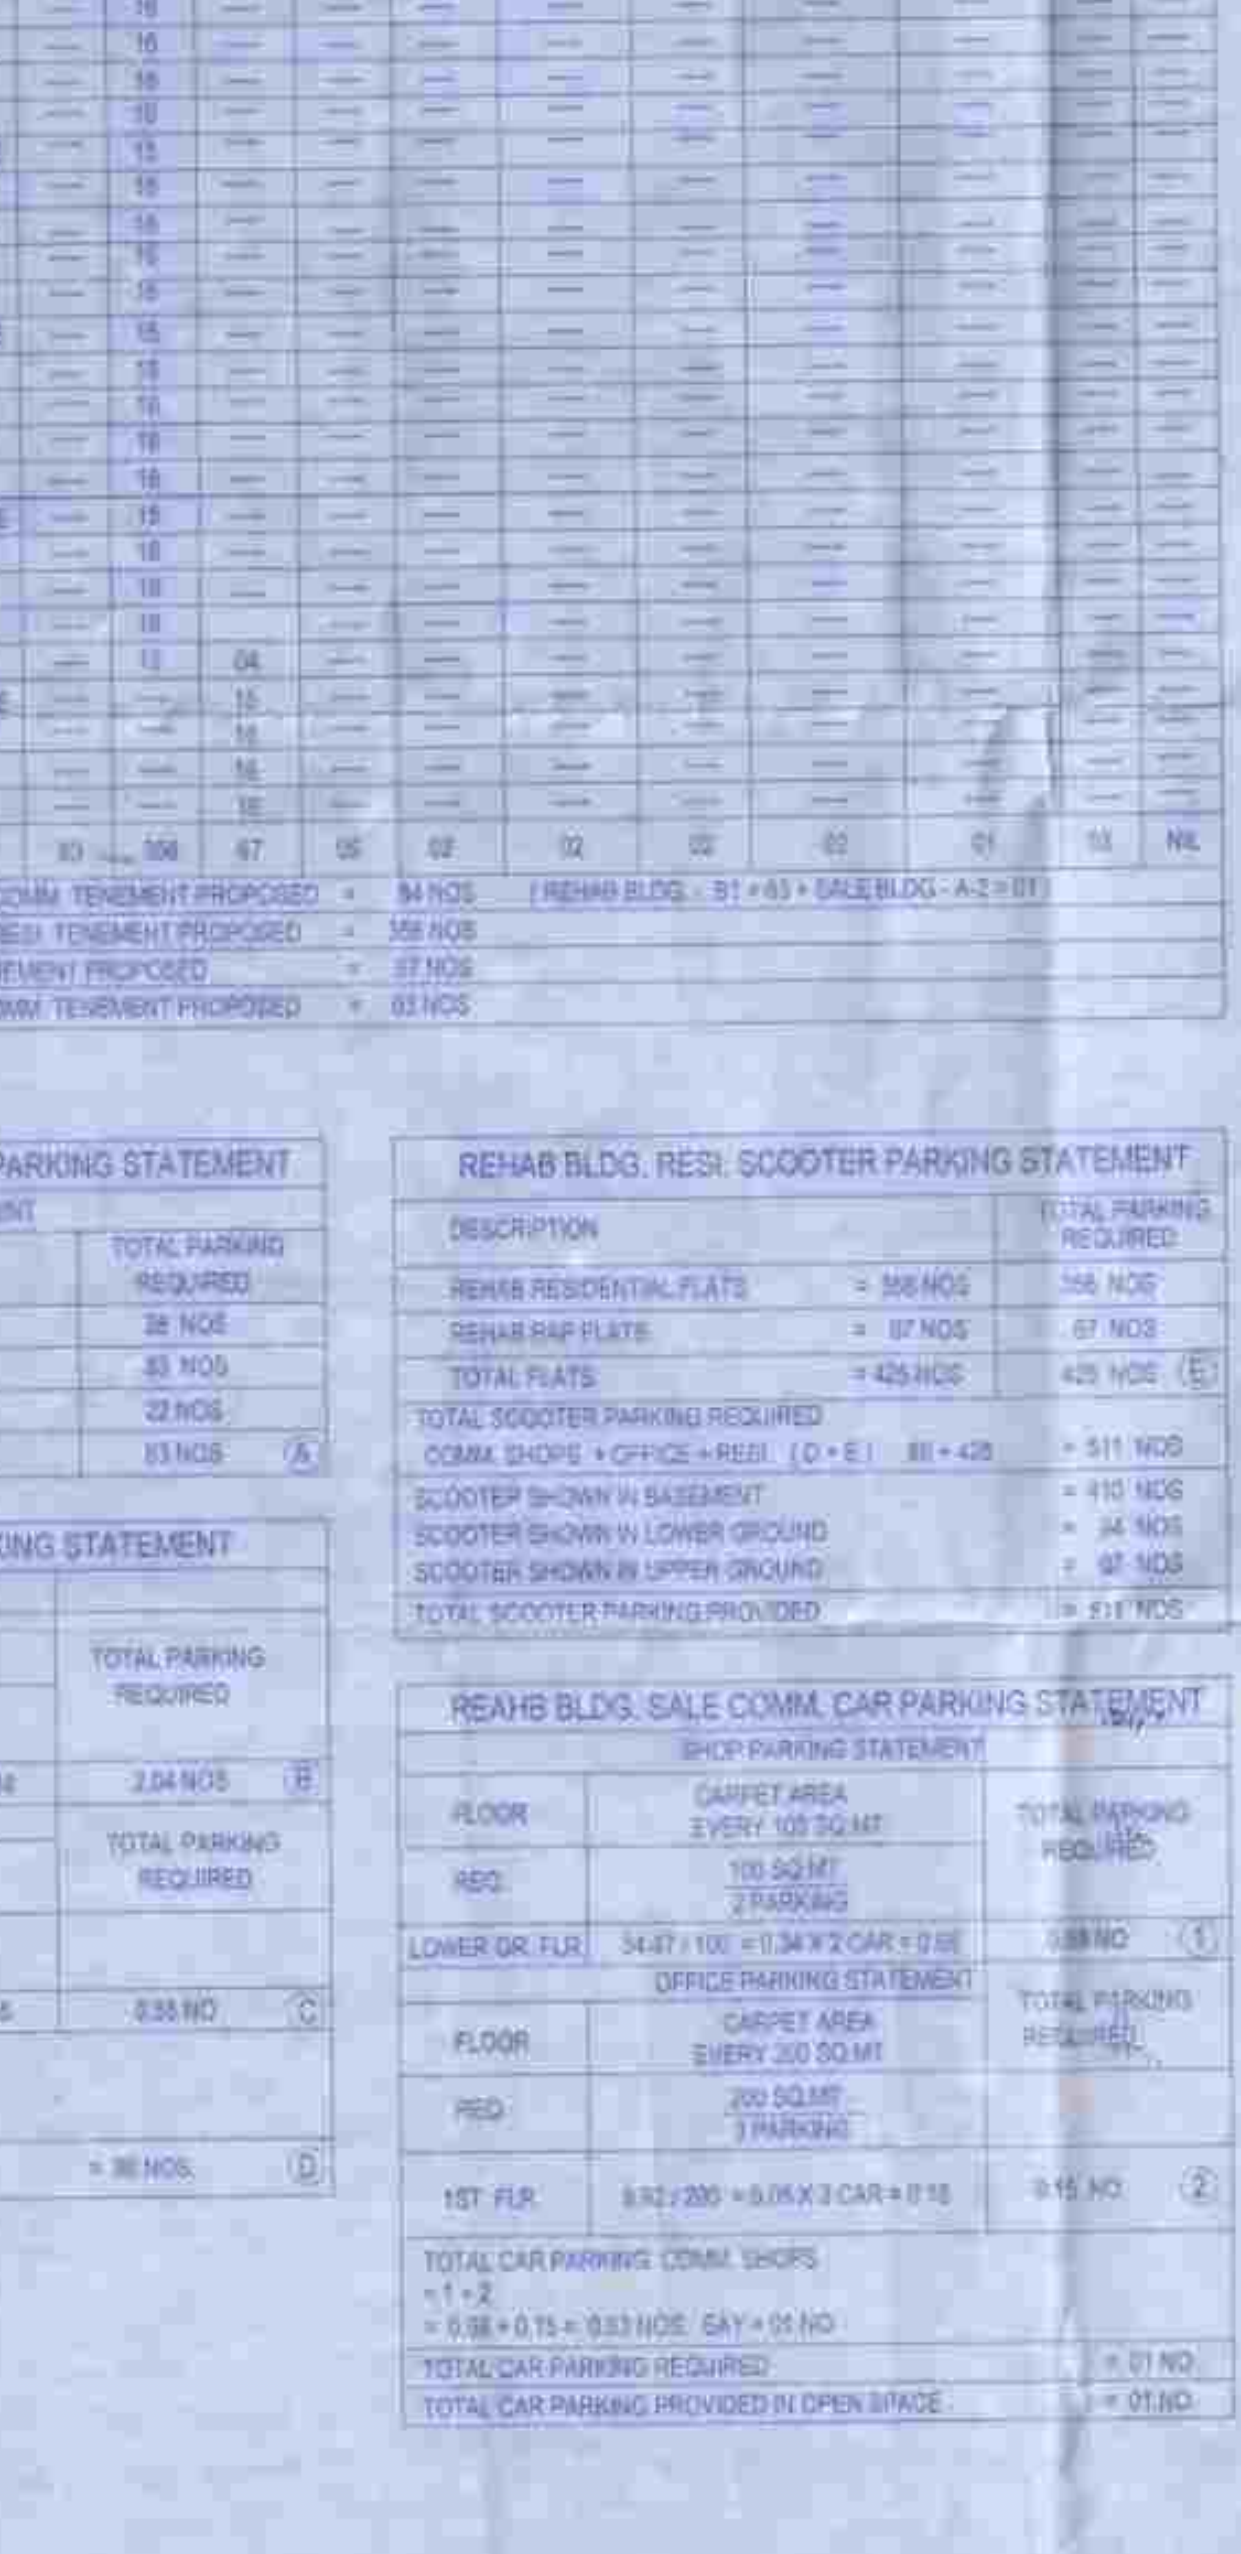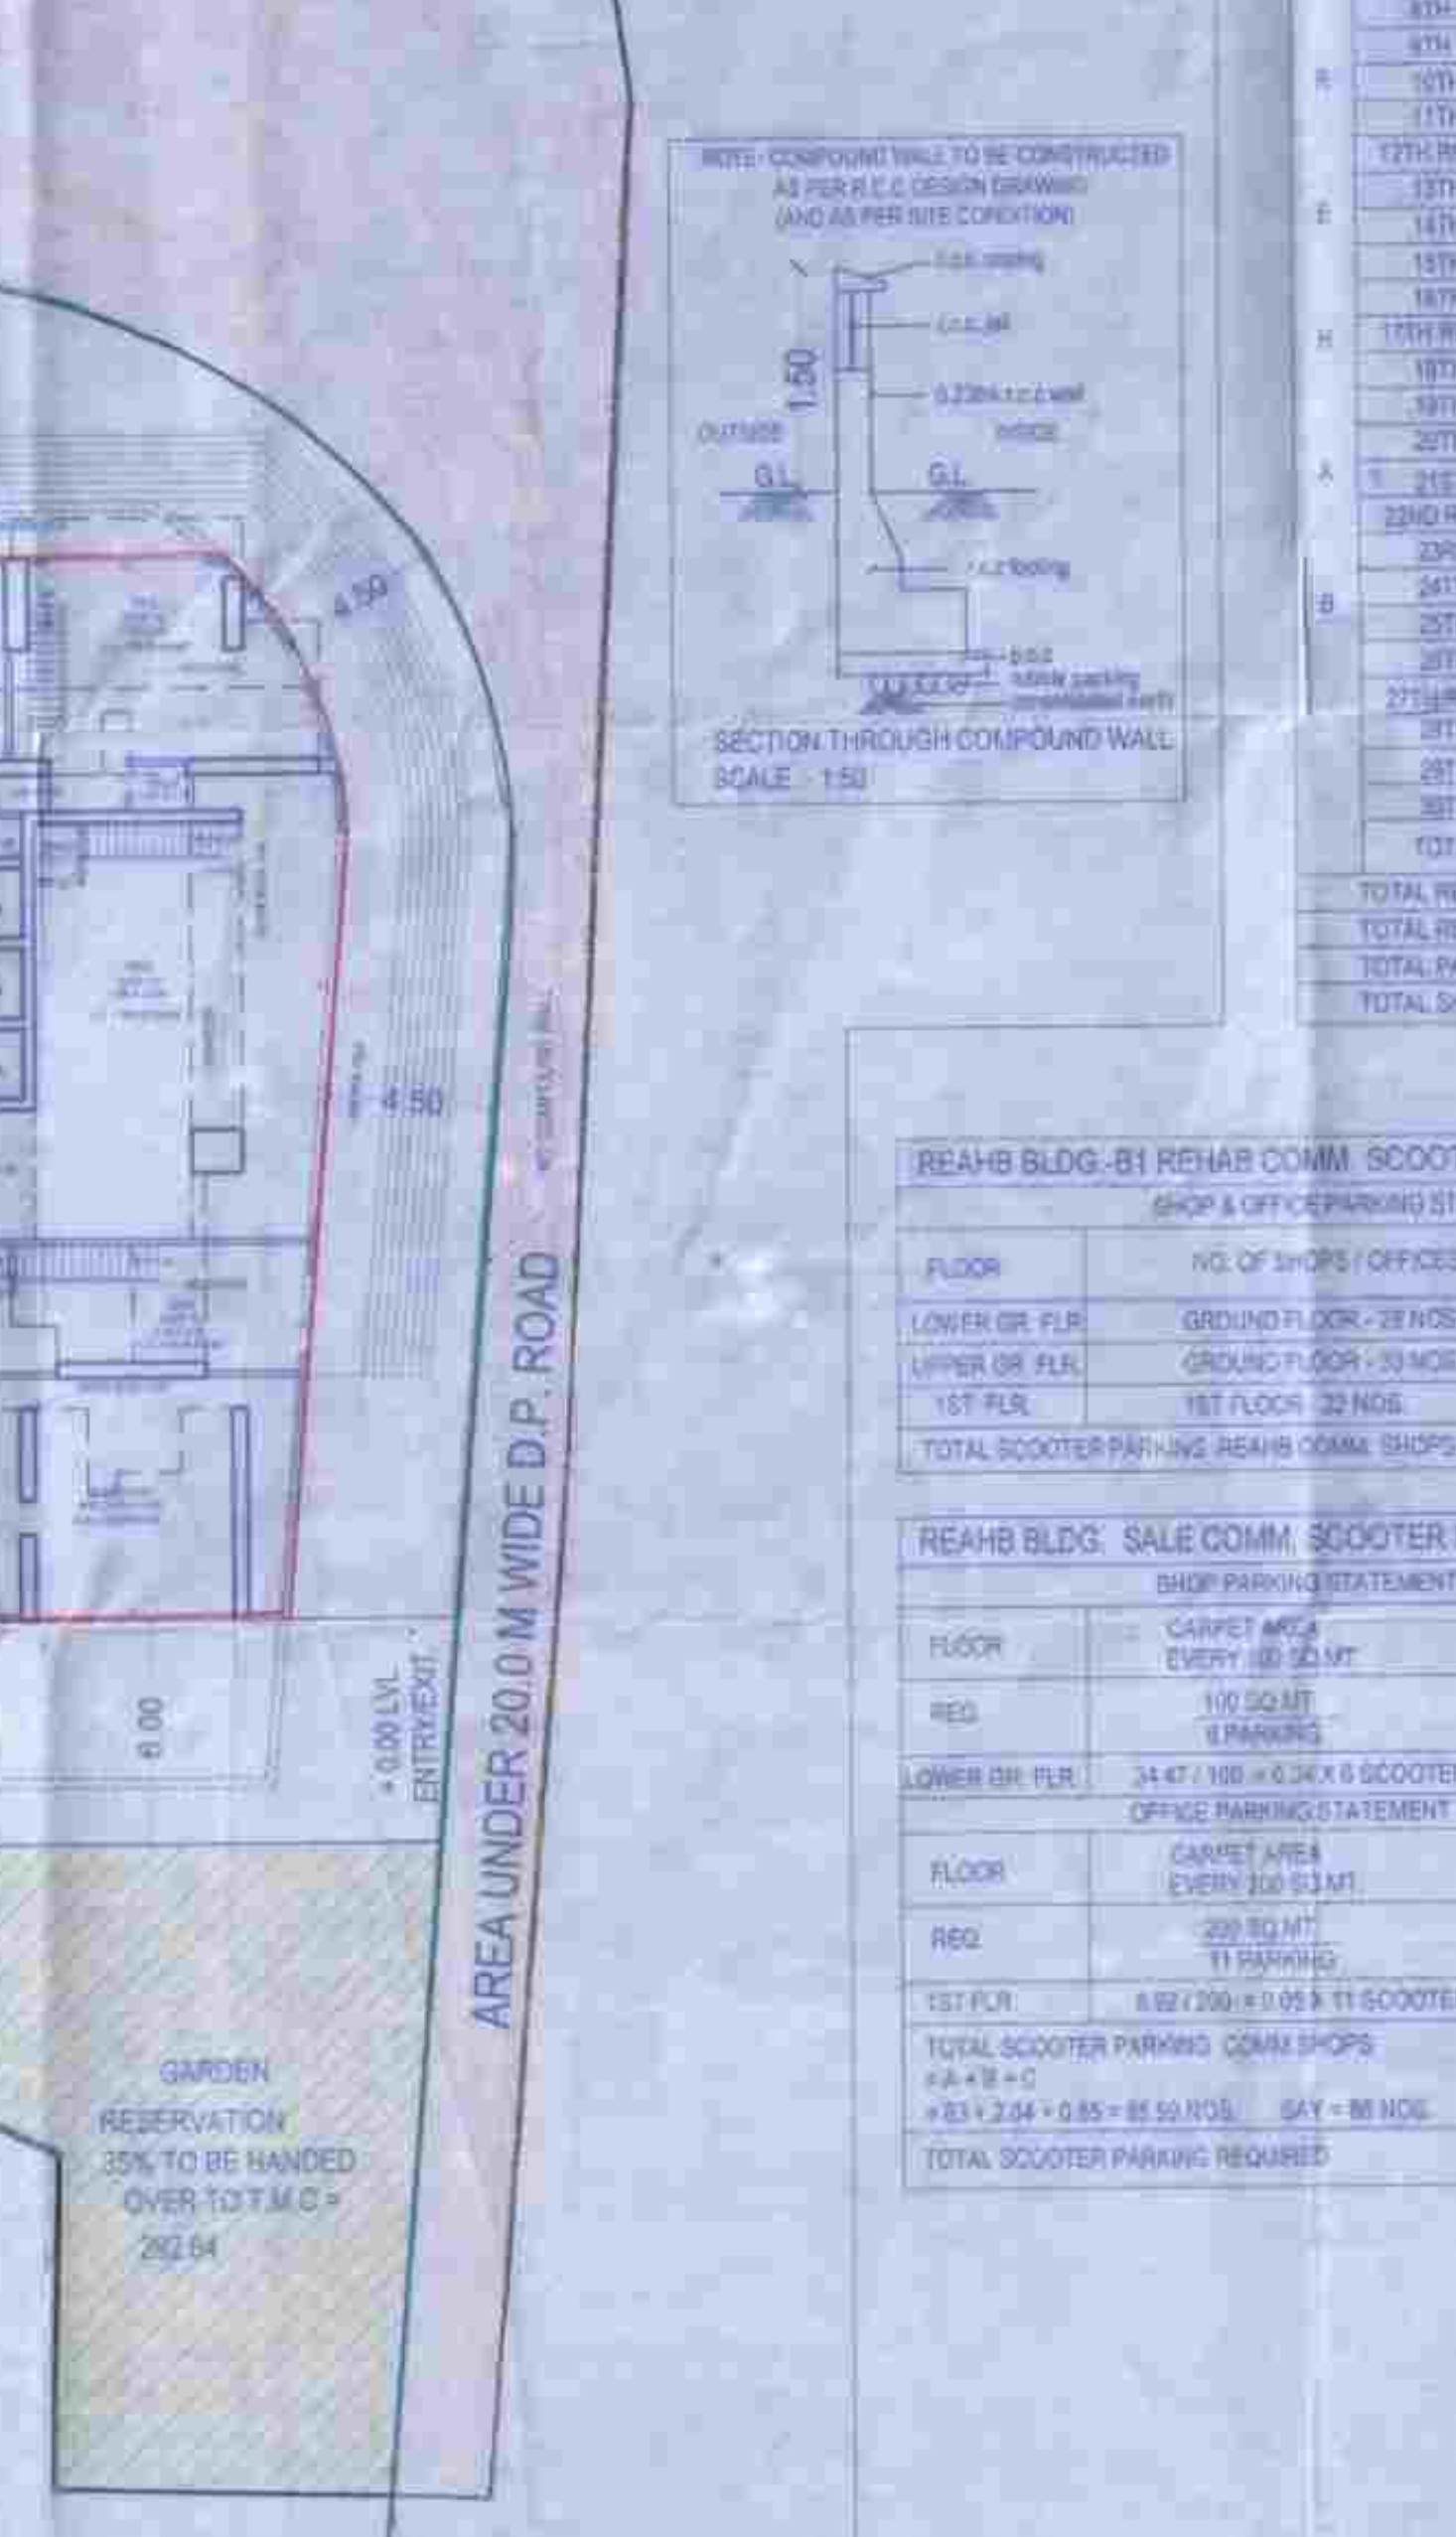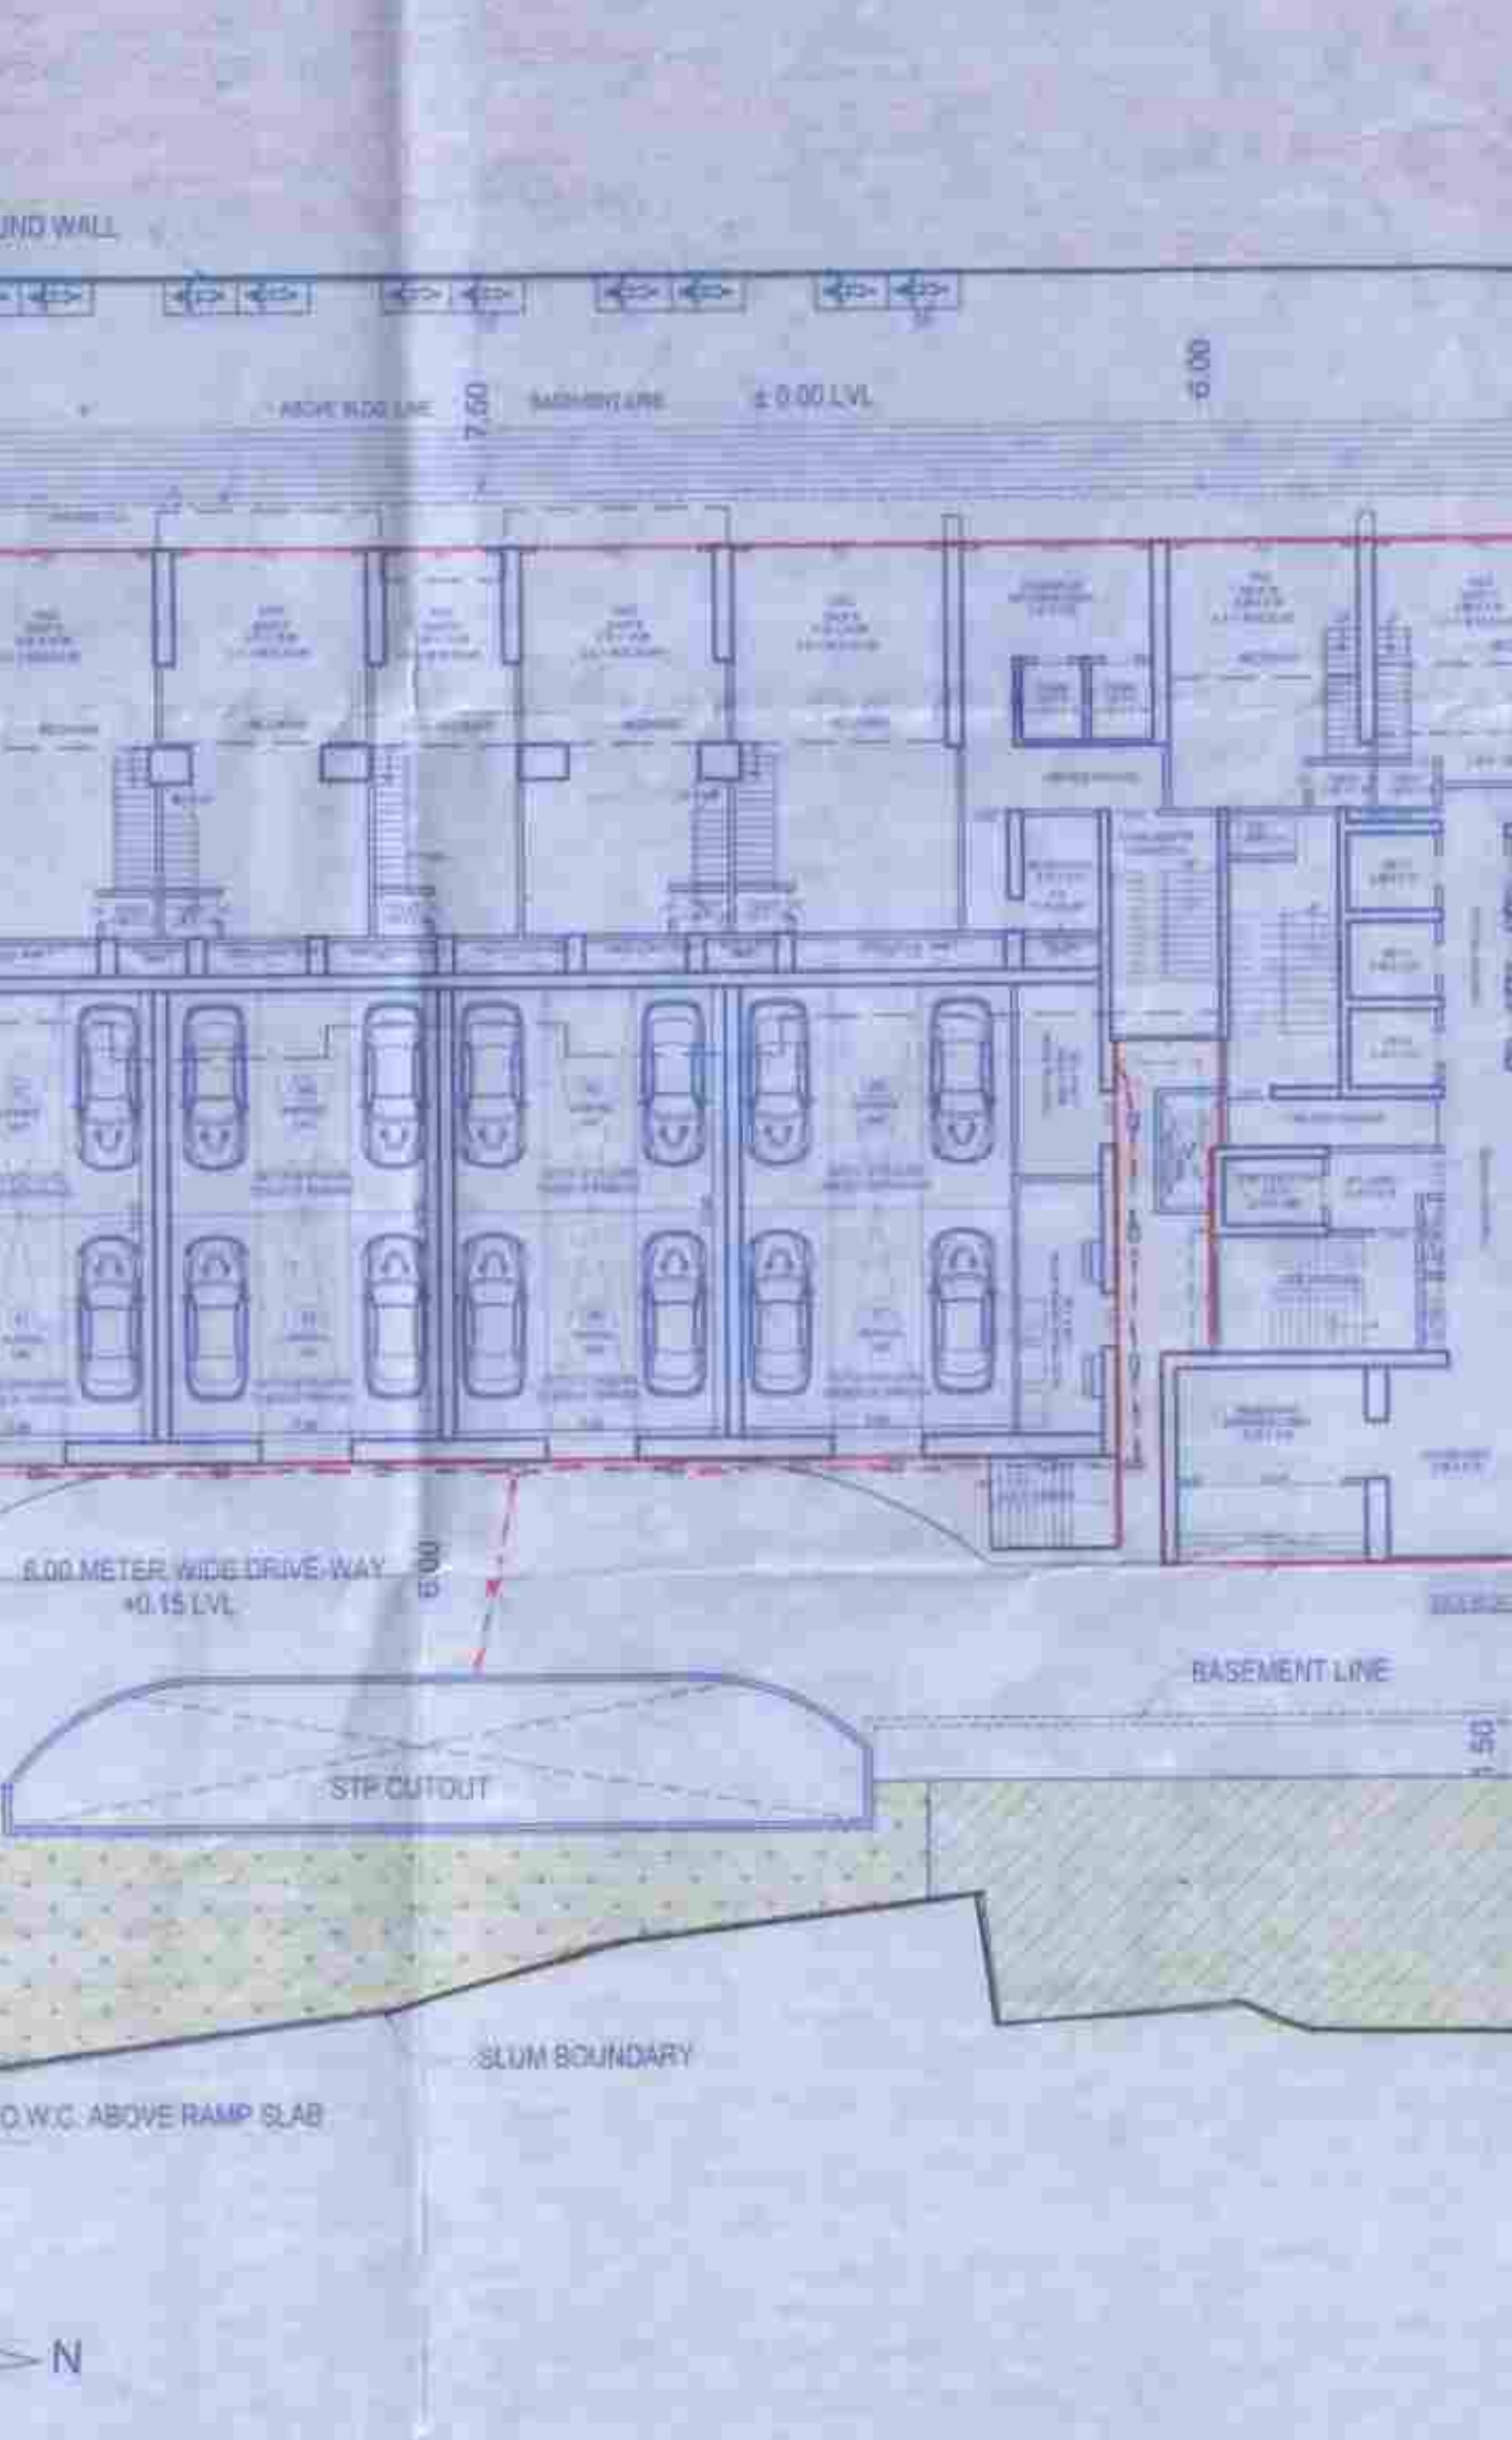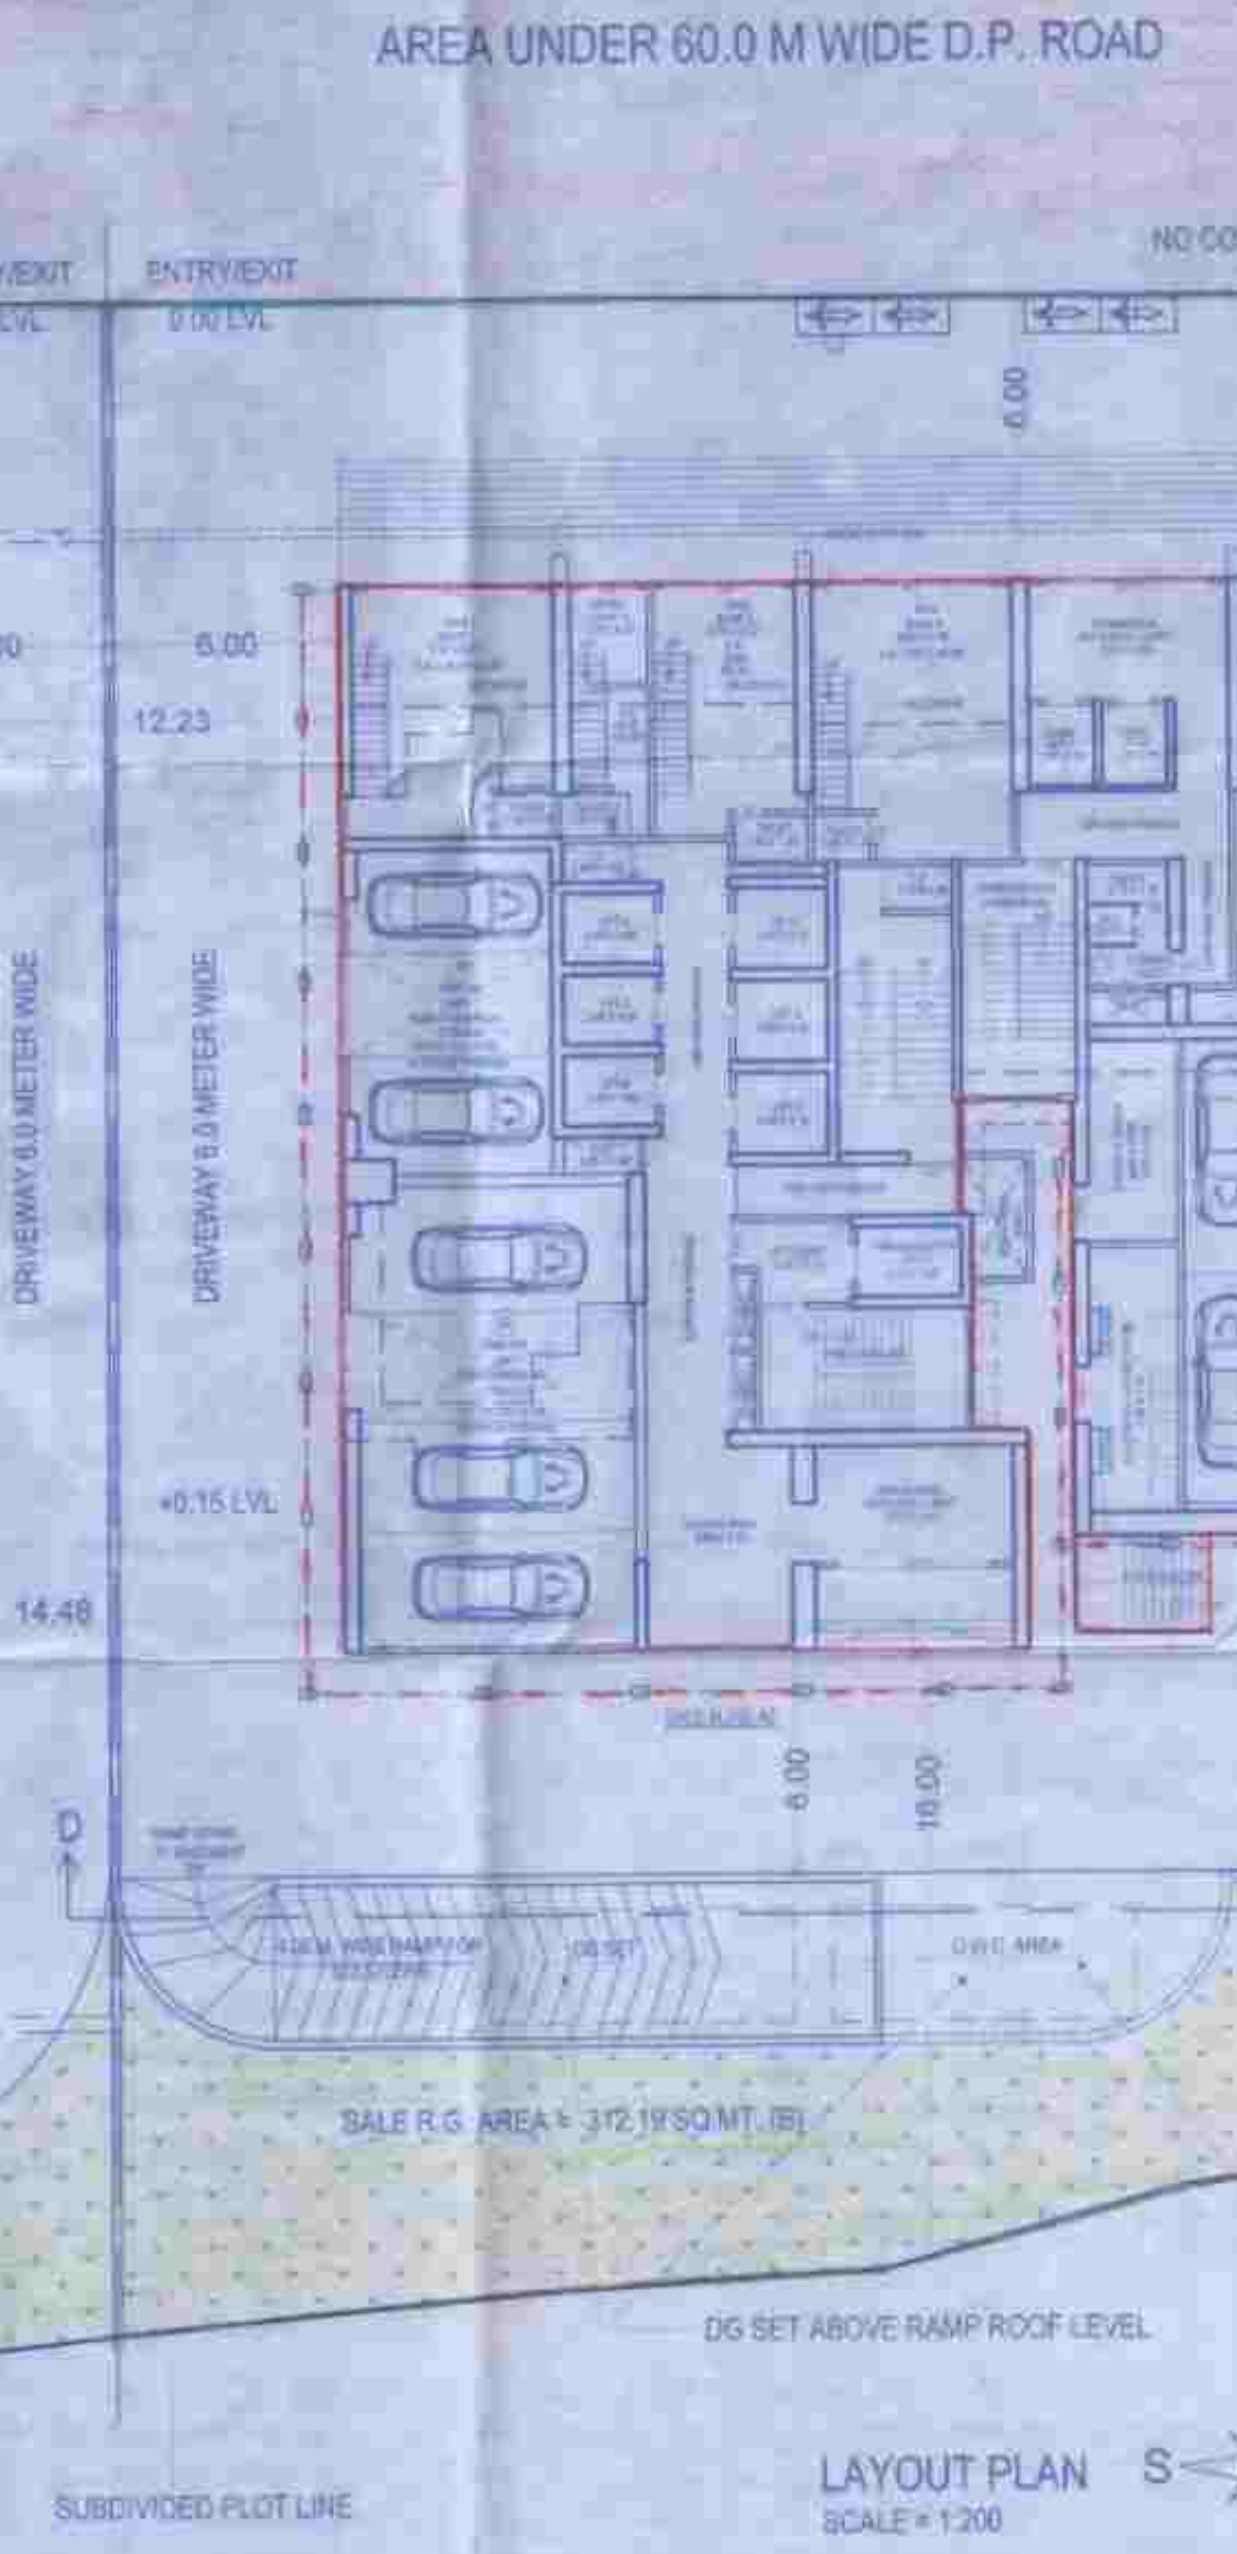

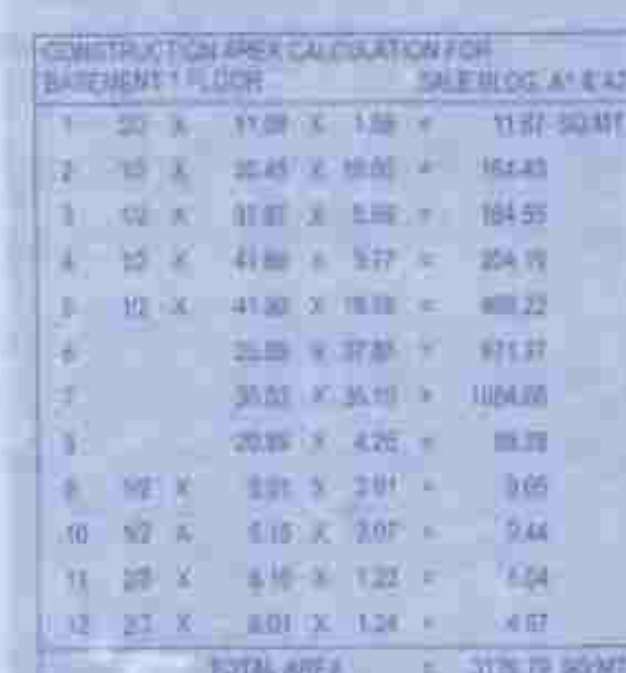

SUBDIVIDED PLOT LINE

FOR - TATHAGAT CO. OF HSG. SOC. LTD. SAMASHVU CO. OF HSG. SOC. LTD.	
SOCIETY'S NAME & SIGNATURE	NAME OF P.O. HOLDER & SIGNATURE

For ASHAR VENTURES
Ashar Ventures
 Partner



This cancels Approval _____ Approved Signature _____

This cancels Approval in the Previous Plans Sanctioned under No. 0531562-5/19/2022

Approved Subject to the condition mentioned in this office sanction letter No. MMARSA-ENG-03/15/2022

On 27 Dec 2022

Executive Director
Mauritius Police Force
Saint John's Police Station, Port Louis

[illegible]

SHOP NO.	CARPET AREA IN SQ.MT.
1	32.84
2	32.84
3	26.38
4	33.33
5	34.20
6	34.32
7	49.25
8	45.32
9	44.33
10	28.71
11	36.14
12	40.45
13	146.72
14	27.56
TOTAL	544.23


DESCRIPTION OF PROPOSAL AND PROPERTY

PROPOSED SPA DOCUMENT PLUG BEARING SMO 106 HNO 15 SMO 488
HNO 512 SMO 303A SMO 500DP11 SMO 373 SMO 406 HNO 30,
AT VILLAGE MAJINWIDE, THANEIN).


FOR: JAPAN CO. OF H&S SOC. LTD.
JAMABHY CO. OF H&S SOC. LTD.

For ASHAP VENTURES
[Signature]
Partner

JOB NO	ORG NO	DATE	SCALE	DRAWN BY	CHEK BY
-	SE	21.11.2022	AS SHOWN	SHEPAL	S.MARTOLOS

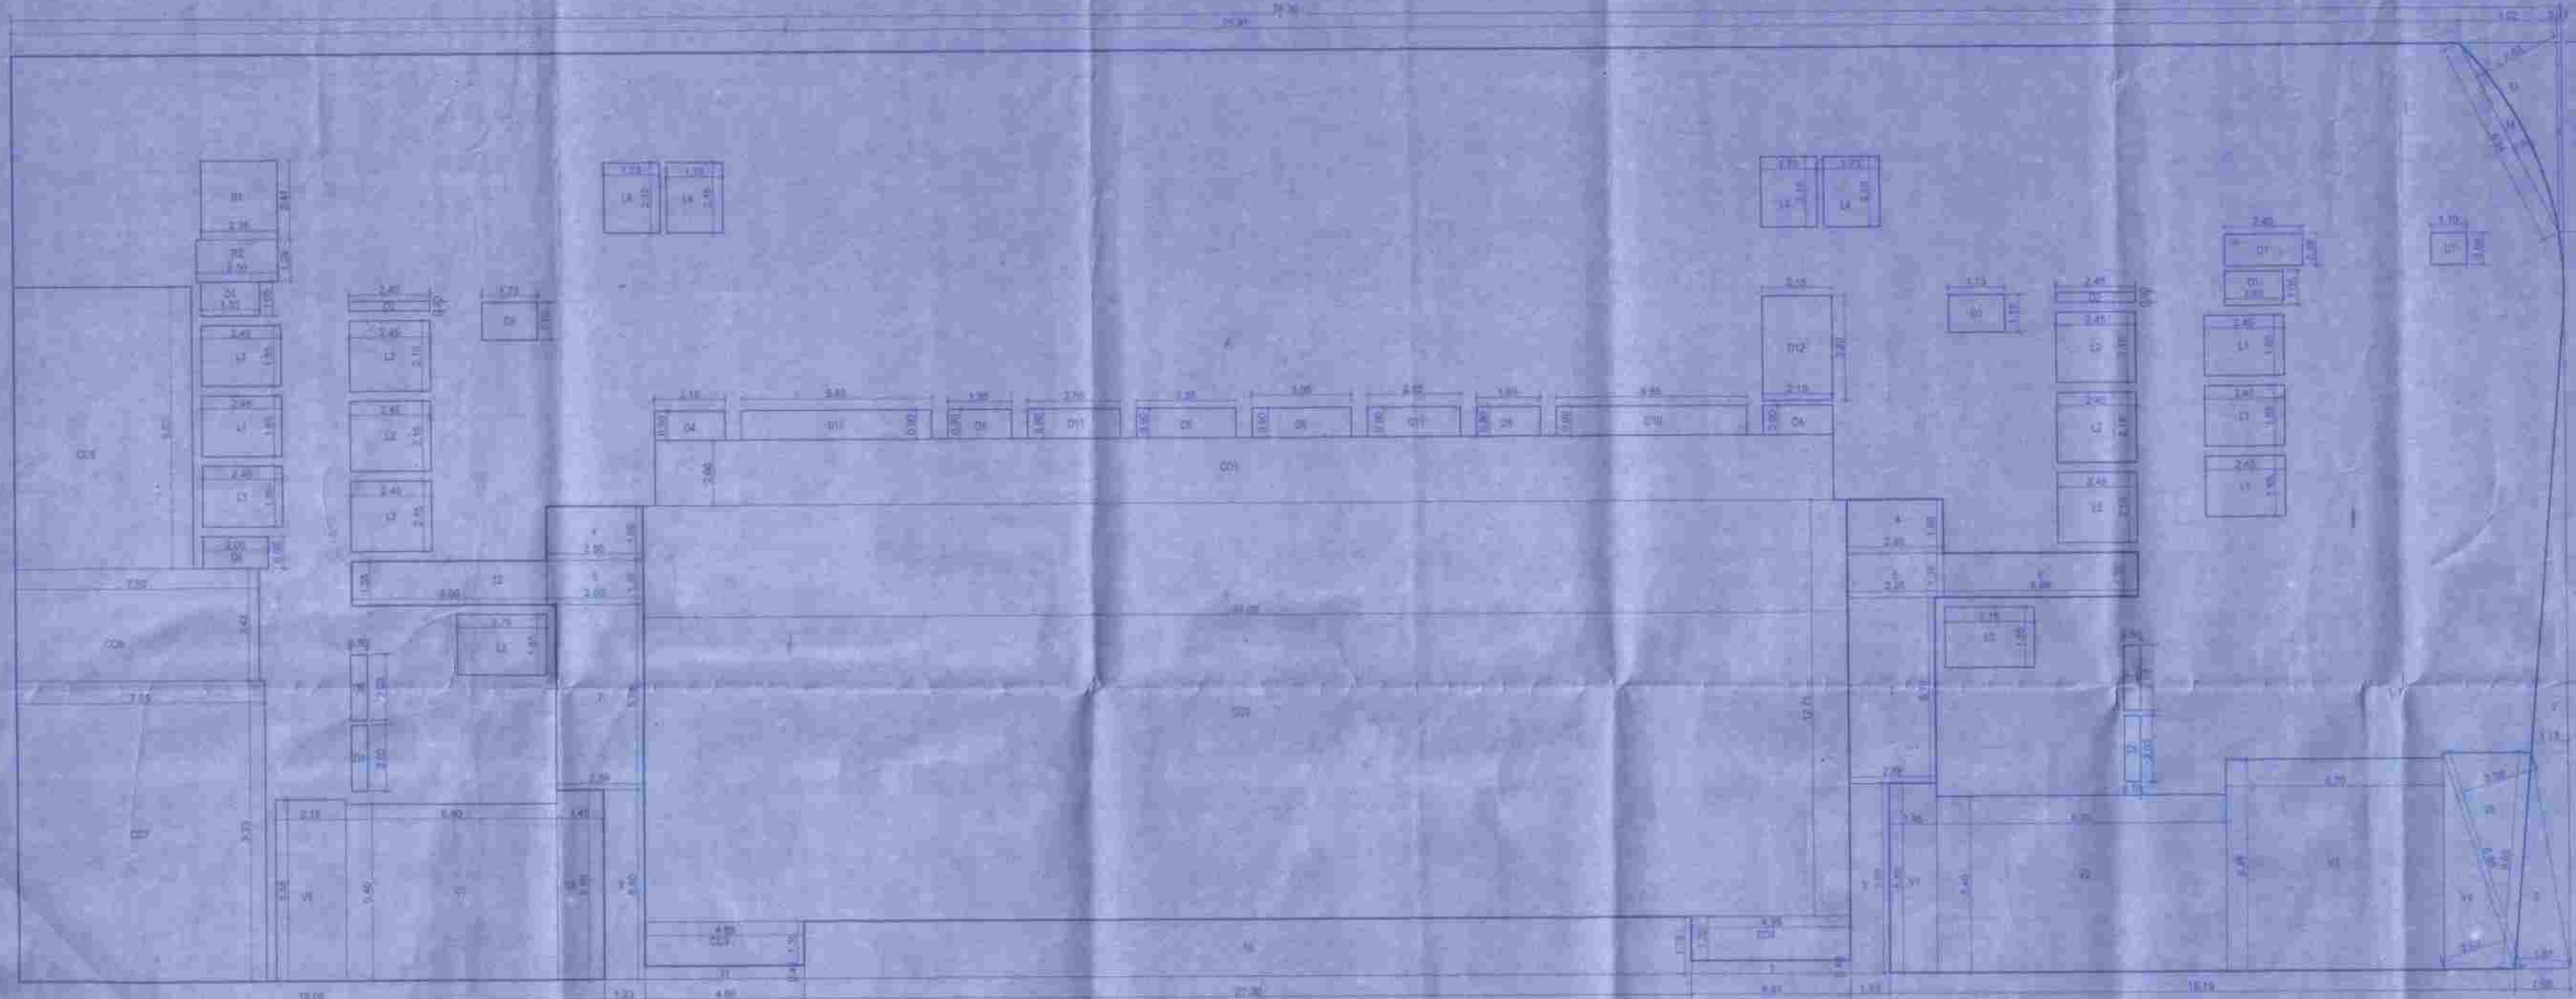

BUILT UP AREA DIAGRAM FOR MEZZANINE FLOOR
SCALE - 1/100. SALE NO. 41642

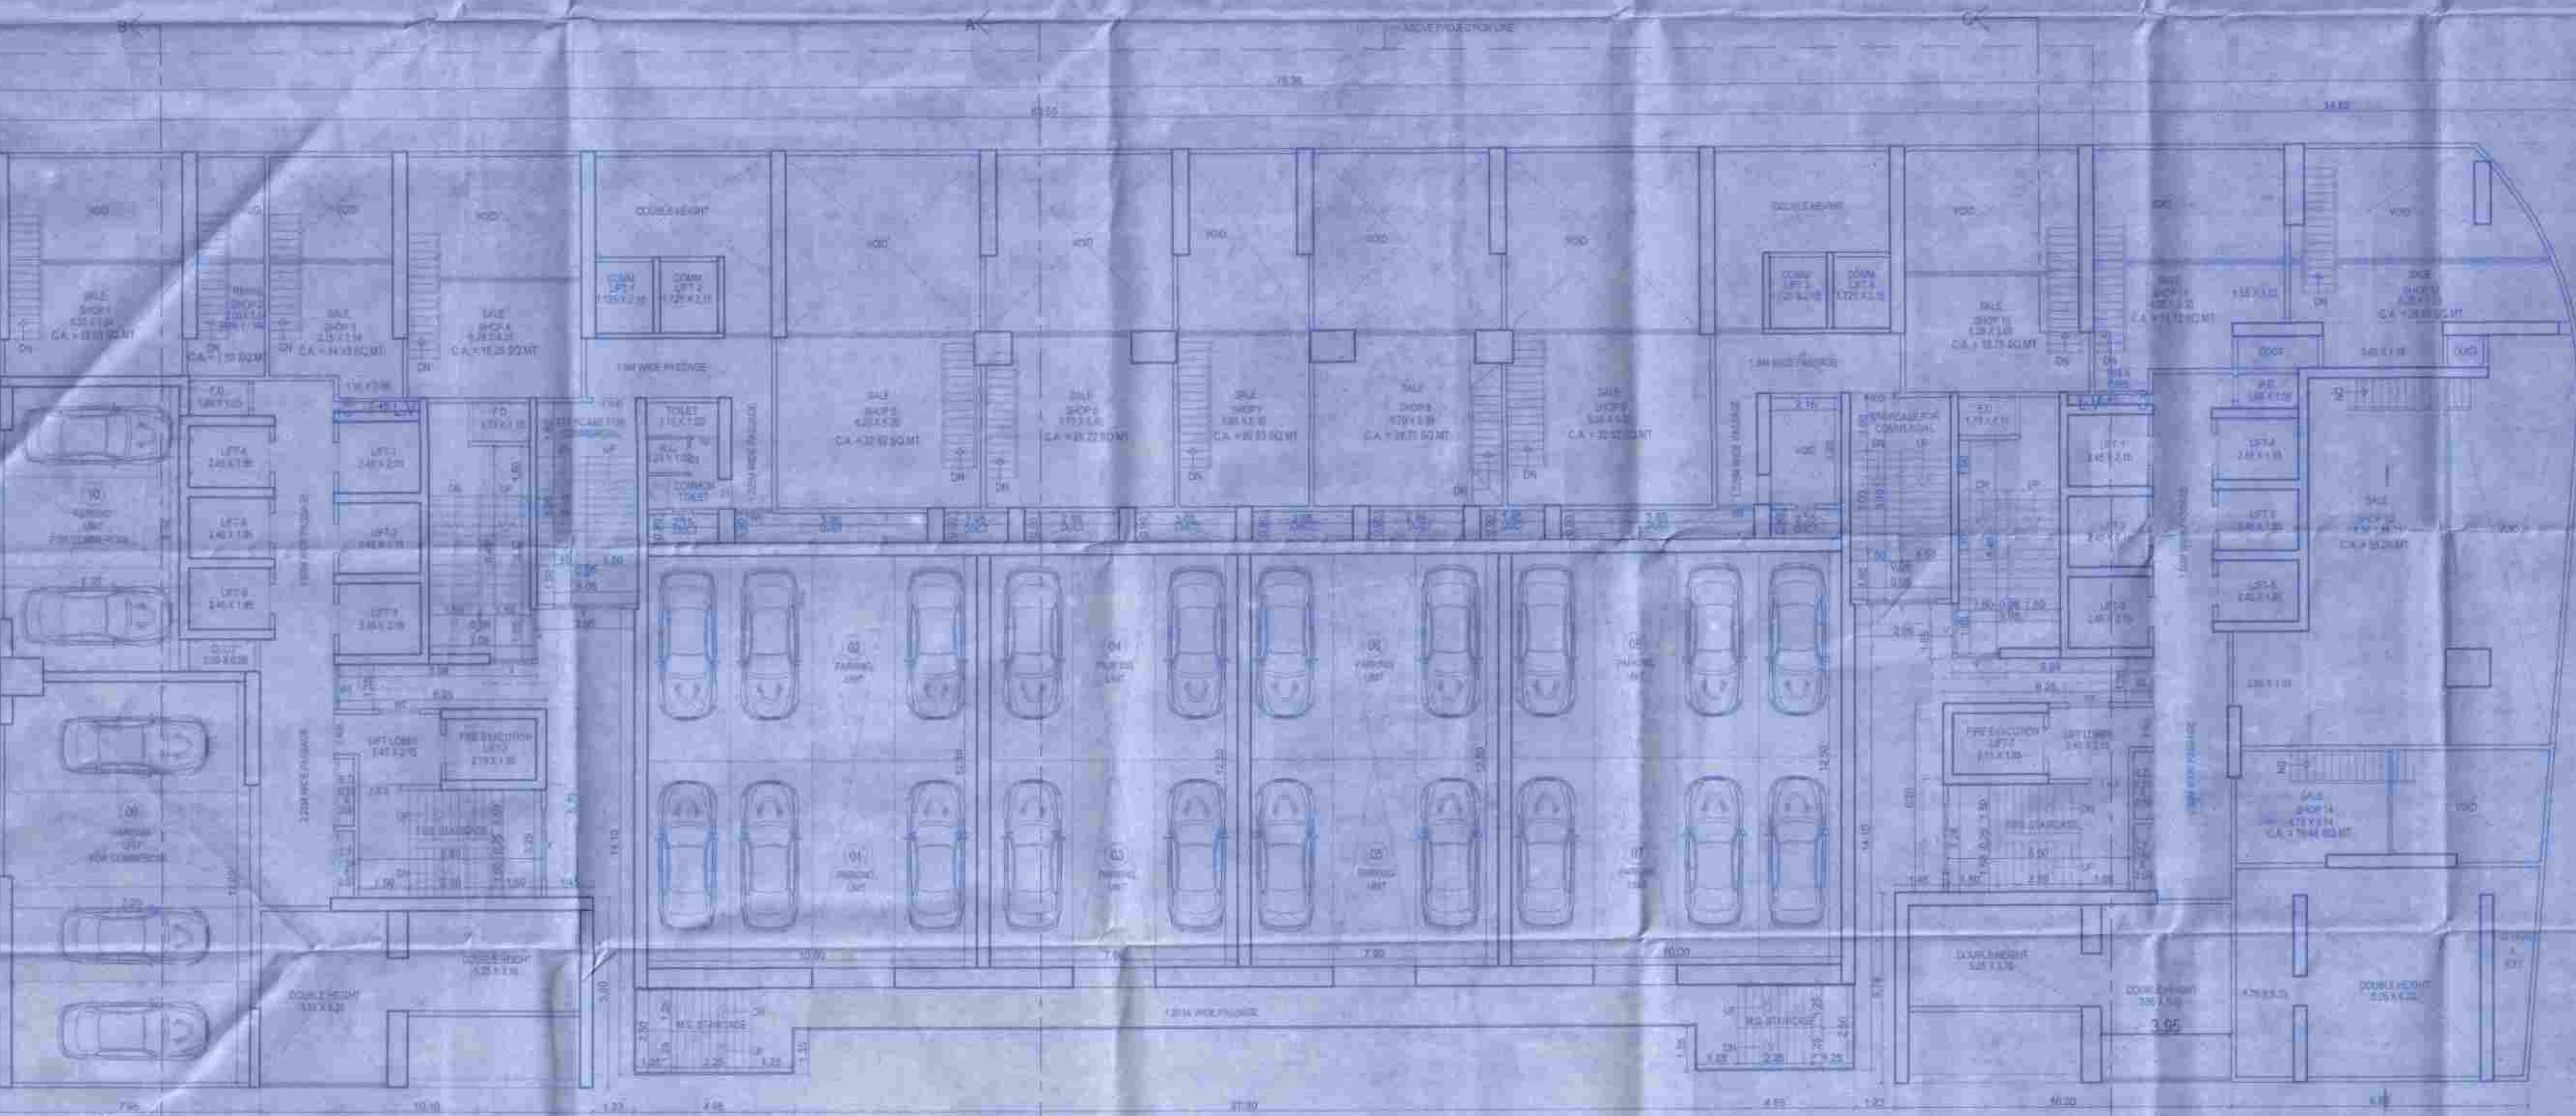

MEZZANINE FLOOR
SCALE=1/100 SALE BLDG. A1 & A2

FOR MEDIANALG		
1	2	3
TOTALCOUNT	10	1221.5 (200000)
PERCENTILES		
1	440 (0.03)	0.03 (200000)
2	68 (0.0005)	0.0005 (10)
3	32 (0.0005)	0.0005 (10)
4	700 (0.005)	0.005 (10)
5	133 (0.005)	0.005 (10)
6	150 (0.005)	0.005 (10)
7	300 (0.01)	0.01 (10)
8	133 (0.005)	0.005 (10)
9	133 (0.005)	0.005 (10)
10	133 (0.005)	0.005 (10)
11	133 (0.005)	0.005 (10)
12	133 (0.005)	0.005 (10)

TOTAL DEDUCTION		0.45 50.00	
WEEKS			
V1	1.00	3.33	3.33
V2	0.00	0.00	0.00
V3	0.00	0.00	0.00
V4	0.00	0.00	0.00
V5	0.00	0.00	0.00
V6	0.00	0.00	0.00
V7	0.00	0.00	0.00
V8	0.00	0.00	0.00
V9	0.00	0.00	0.00

Size	Area	Perimeter	Volume
10	100	40	1000
20	400	80	8000
30	900	120	27000
40	1600	160	64000
50	2500	200	125000
60	3600	240	216000
70	4900	280	343000
80	6400	320	512000
90	8100	360	729000
100	10000	400	1000000

PARKING CONSTRUCTION AREA CALCULATION				
CD1	36.25	X	2.00	= 72.50 SQYD
CD2	37.50	X	12.25	= 459.38

OD3	8.80	X	1.30	=	5.25
OD4	4.80	X	1.20	=	3.30
OD5	8.60	X	8.20	=	47.42

R1	2.55	K	2.61	-	1.98	SDMT
R2	1.55	K	1.83	-	1.20	
Overall group mean SD				-	1.35	SDMT

SALE SHOP FOR MEZZANINE FLOOR	
SHOP NO.	CARPET AREA IN SQ.MT.

TOTAL	325.23
-------	--------

DESCRIPTION OF PROPOSAL AND PROMPT

PROPOSED GRADE SCHEME ON PLOT OF 1000 SQ. M. (100' X 100')
AND 80' X 100' (8000 SQ. M.) (80' X 100' X 100' X 100')
AT VILLAGE MAJWADE THANA (M)

FOR : TATHAGAT DO OF HSB SOC LTD.
DAMNHAY DO OF HSB SOC LTD.

For ASHAR VENTURE

PROPOSED GRA SCHEME ON PLOT BEARING C.N.O. 106 H.N.O. 75 S.N.O. 403
H.N.O. 97 S.N.O. 390A, S.N.O. 395 (P) S.N.O. 372 S.N.O. 401 H.N.O. 762

FOR: TATHAGAT COLLEGE HSG SOC LTD
CMMB-11/06/1994 HSG SOC LTD

DATE OF SIGNATURE	NAME OF FIDELITY BOND SIGNATORY
-------------------	---------------------------------

For ASHAR VENTURES

 **nexstep**
CORPORATE
get your documents
Authenticated
Nilesh Sawam

BUILT UP AREA DIAGRAM FOR PODIUM-1 / (COMMERCIAL)
SCALE: 1:100 SALE BLDG. AT 8.42

PODIUM-1 / COMM. PLAN
SCALE: 1:100 SALE BLDG. AT 8.42

PROPOSED - 1
SALE BLDG. AT 8.42 / 10.25

CONSENT OF SHEET
PODIUM-1 / COMMERCIAL
BUILT UP AREA DIAGRAM & CALCULATION
STAMP OF DATE OF RECEIPT OF PLANS

This certificate is given to the effect that the plan is correct and true to the original and is approved by the Engineer-in-Charge, P.W.D., Bangalore.

27 DEC 2022

Approved Subject to the condition mentioned in this office permission.

27 DEC 2022

For ASHAR VENTURES

Partner

BUILT UP AREA CALCULATION FOR FEDERAL - 1 / COMMERCIAL		SALE BLDG. AT 8.42
Sl. No.	Particulars	Area (sq. mt.)
1	Office 1	10.00
2	Office 2	10.00
3	Office 3	10.00
391	Office 391	10.00
392		