



TYPICAL 1st & 3rd FLOOR
SCALE :-1 :100 (BUILDING NO.-6 & 7)

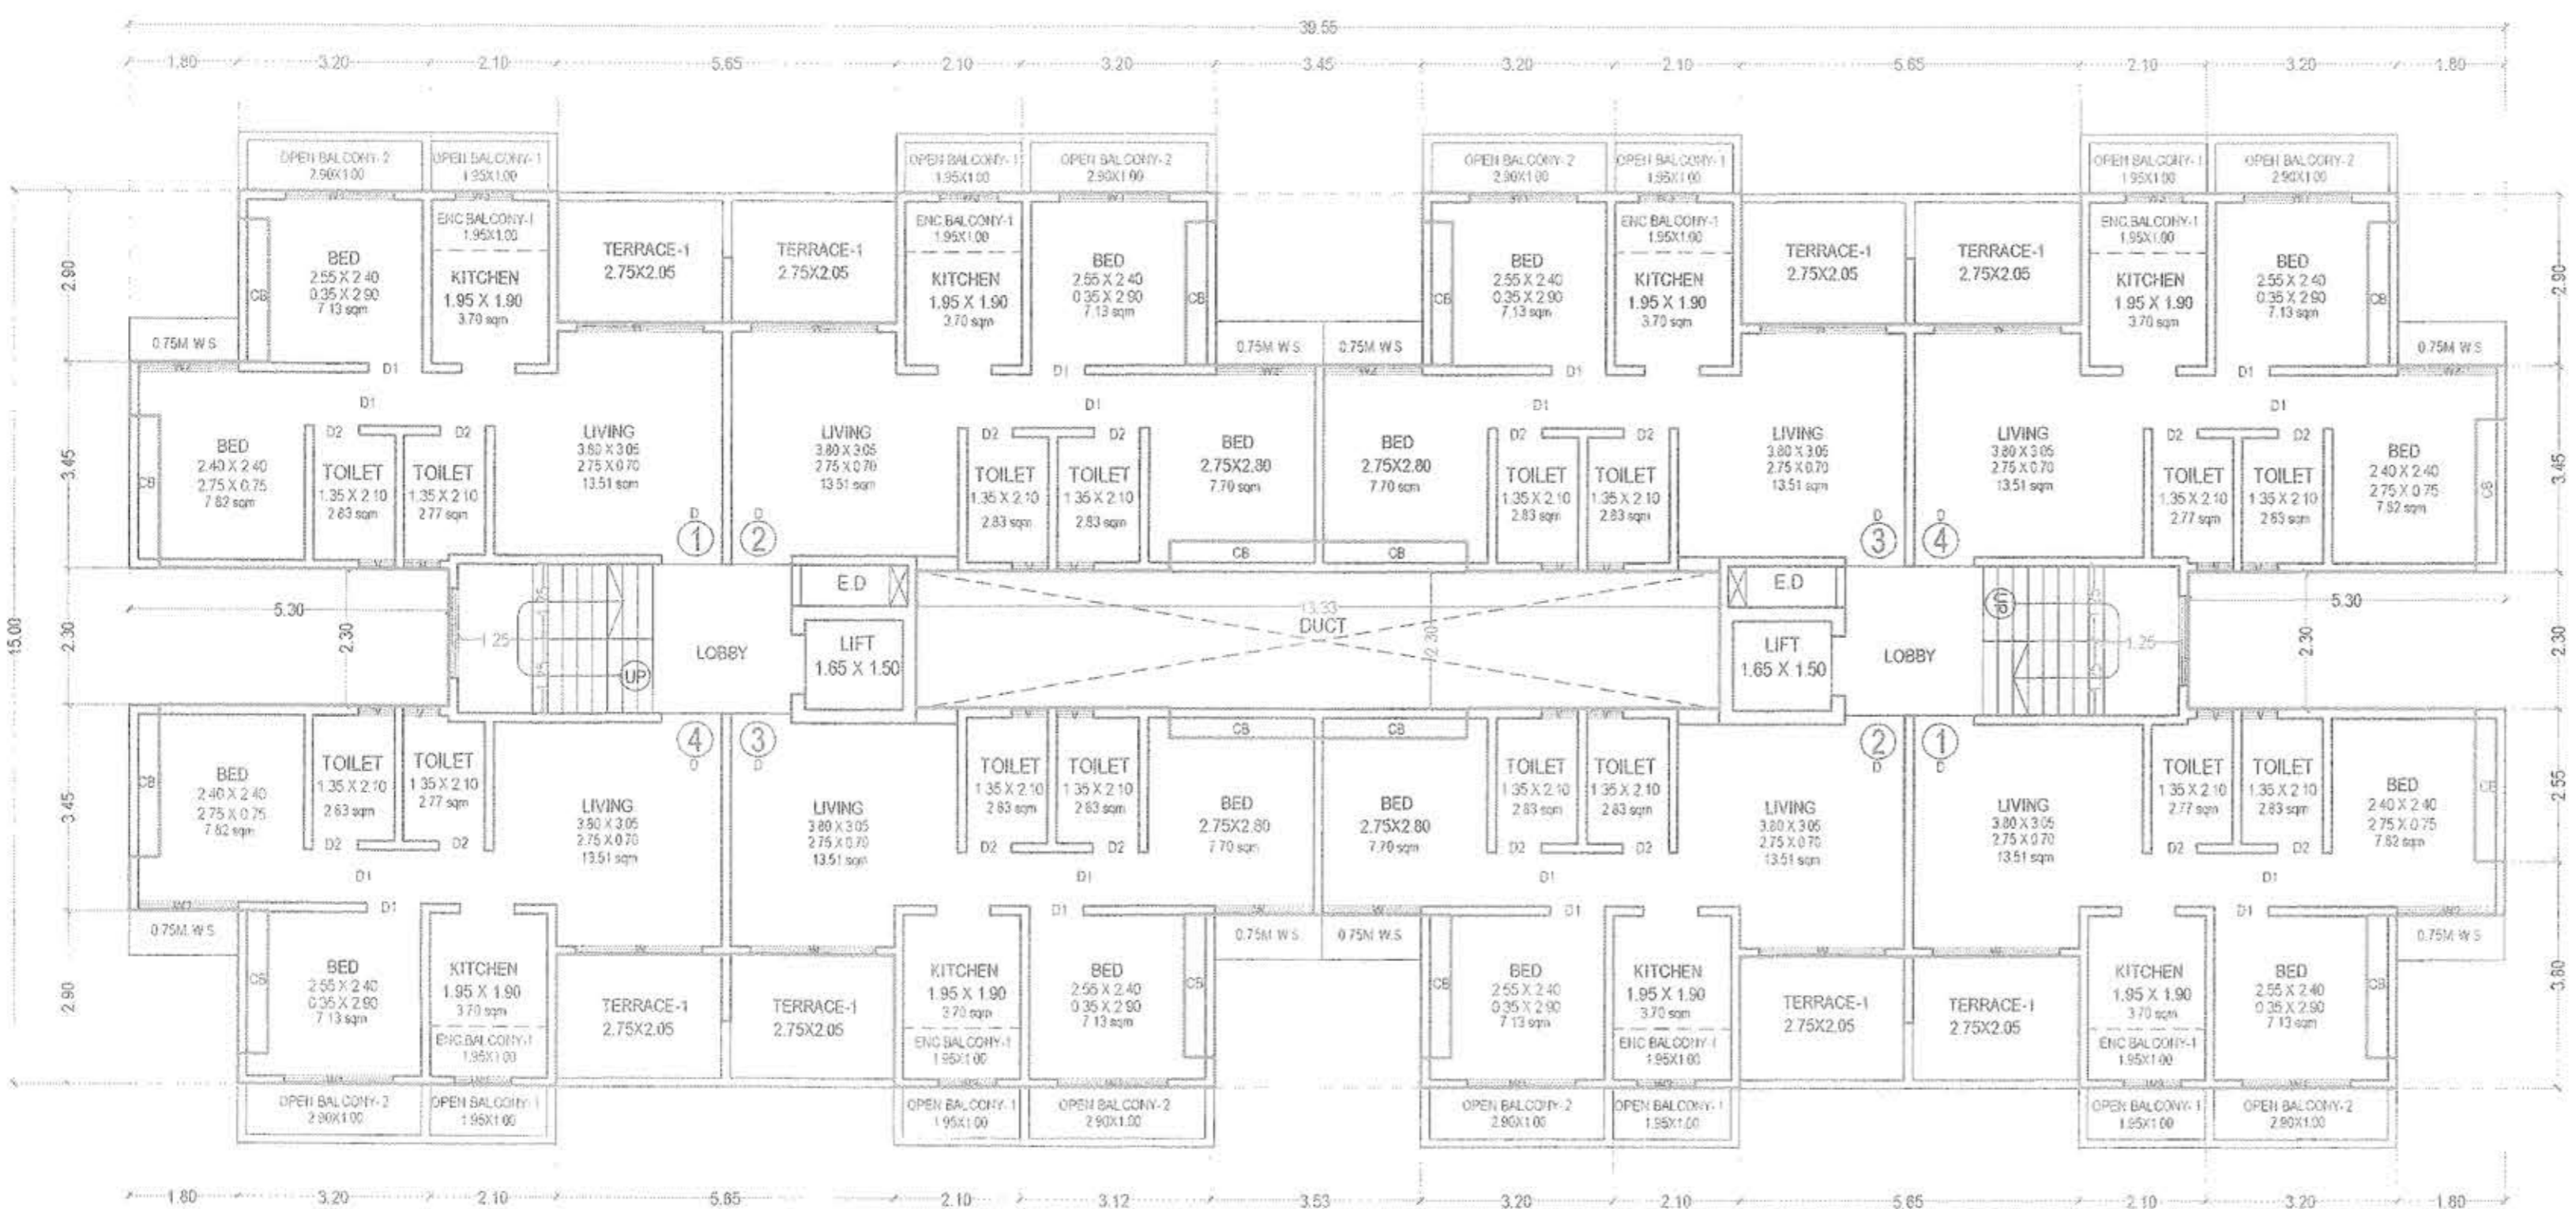

TYPICAL 2nd & 4th FLOOR
SCALE :-1 :100 (BUILDING NO.-6 & 7)

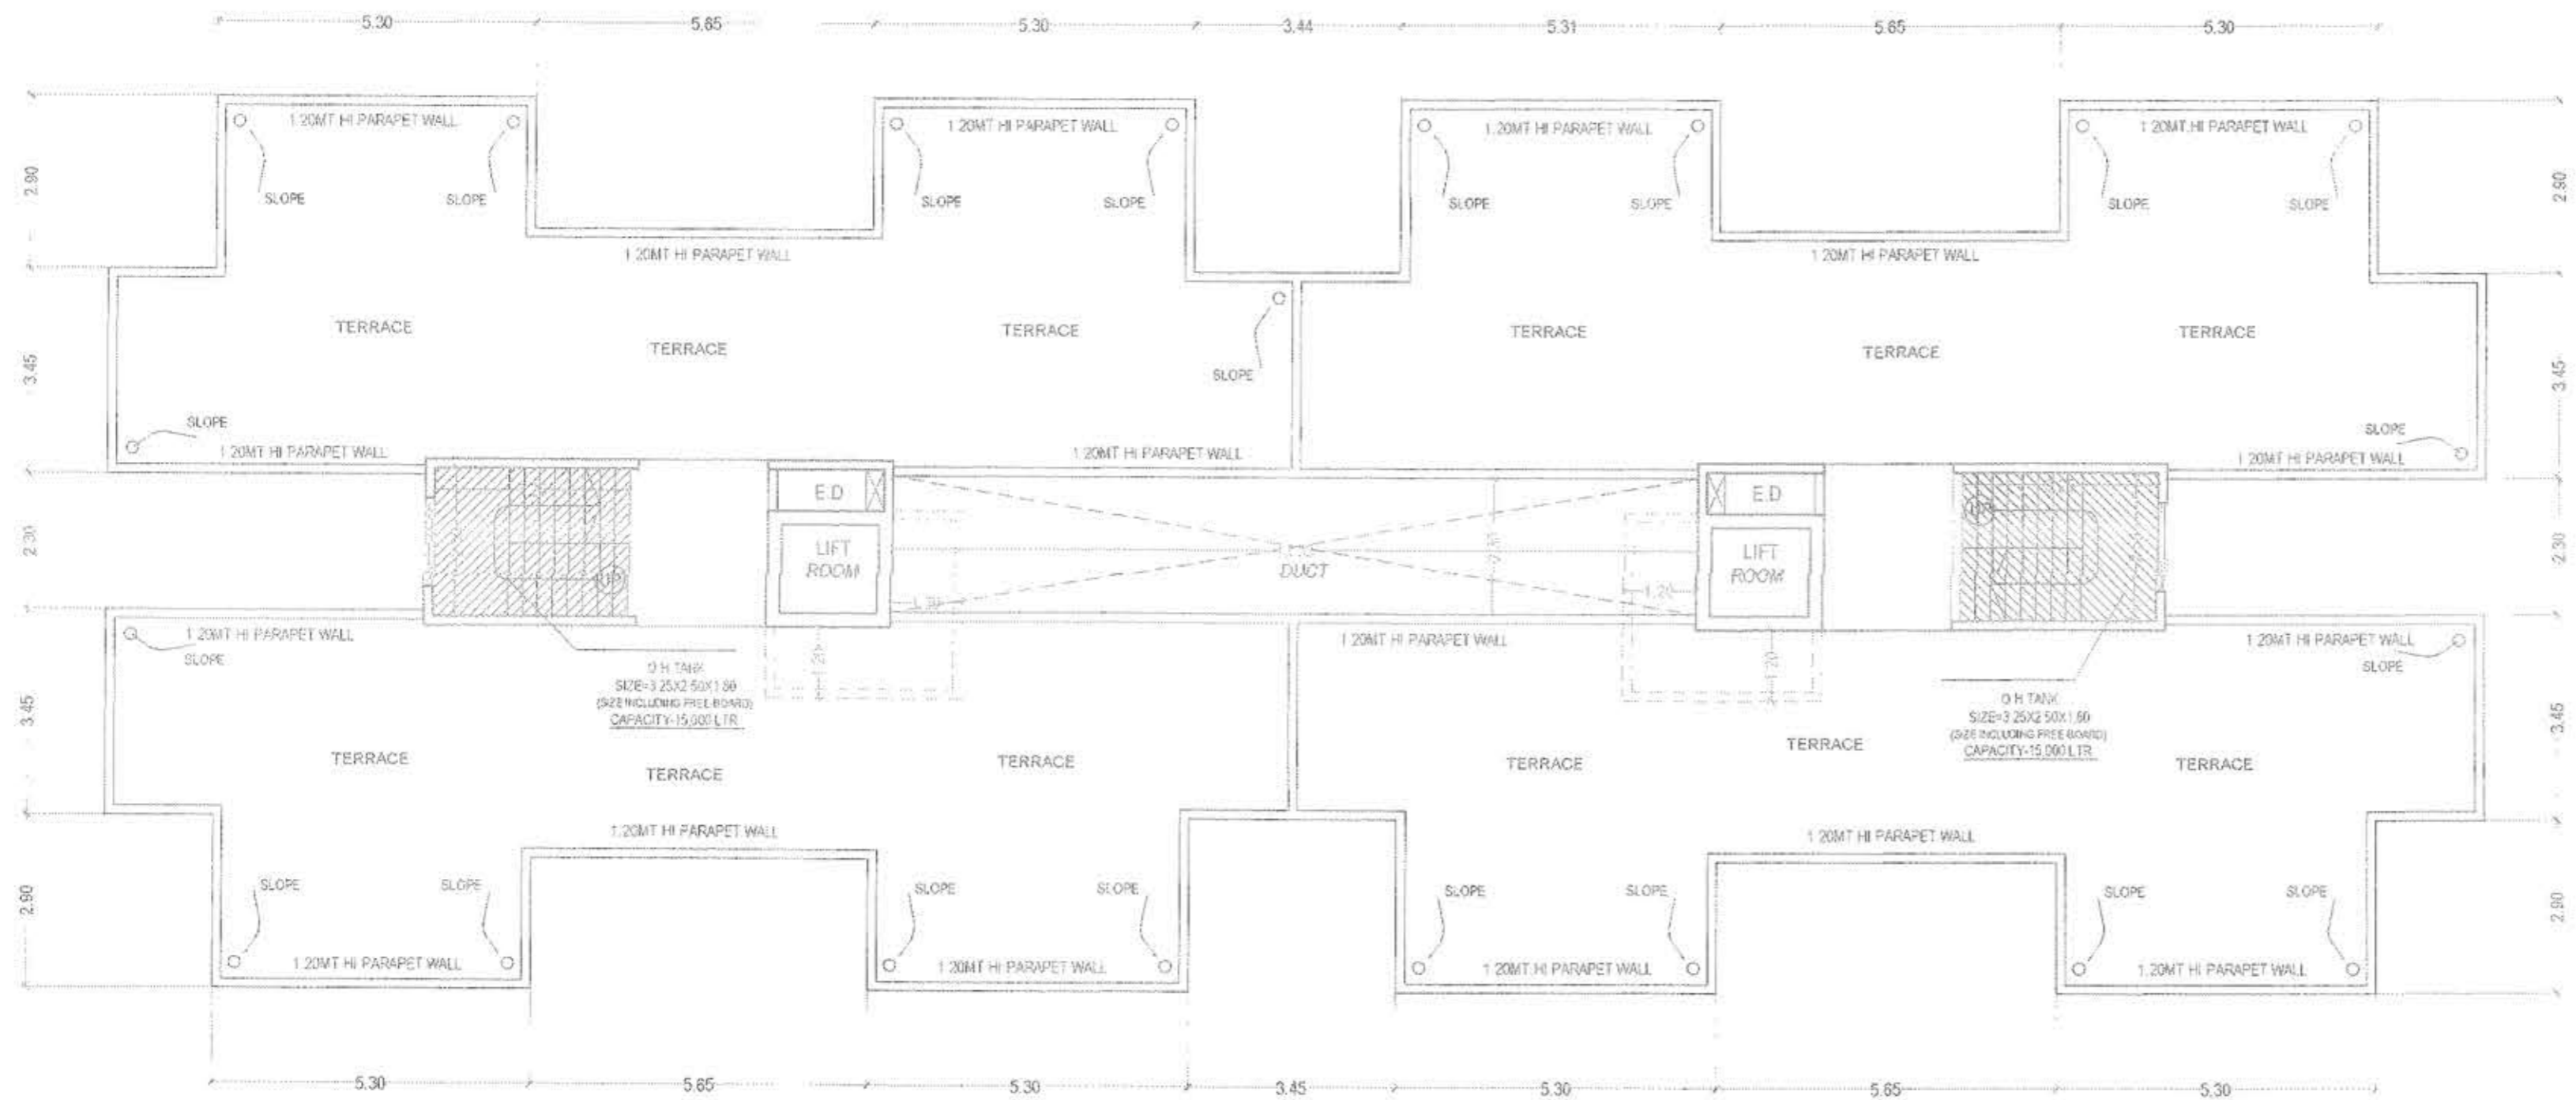

TERRACE FLOOR
SCALE :-1 :100 (BUILDING NO.-6 & 7)

DRAWING NO: **A** / **05** / **09**

STAMP OF APPROVAL:

श्री काव्यलि: प्रारंभ प्रमाणपत्र क्रमांक
पम्पा/नरवि/ 93Y दि. 28.08.2020
मधील सर्व शर्तीस अधिन राहून ताल रंगणे
दुरुस्त केवळानुसार...
क्षपरासाठी नकाशे / सुधारित नकाशे मंजूर

श्री. आशुतोष बाबे मंजूरी नुसार सहाय्यक संचालक पत्र
पत्रवेल महानगरपालिका
पत्रवेल-रायगड

पत्रवेल महानगरपालिका
पत्रवेल-रायगड

CONTENT OF SHEET:
FLOOR PLAN & TERRACE FLOOR

DESCRIPTION OF PROJECT:
PROPOSED RESIDENTIAL & COMMERCIAL BUILDINGS ON
S NO 1/8, 1/8/8, 1/1/7
KOYANA VILLAGE, TAL. PANVEL
DIST - RAIGAD

DATE: 24/09/2018 DRAWN BY: ANKUSH

SCALE: AS SHOWN CHECKED BY: ADINATH PATKAR

ARCHITECT: ADDRESS:
07
ARCHITECTS AND PLANNERS OFFICE
7 & 8, SA. PRASAD'S
BLDING NO. 100
JAMBUR
PANVEL - 402001

TELEPHONE: NORTH:
TEL - 27457077

WEB: www.o7architects.com

SIGN OF OWNER: *[Signature]*

SIGN OF ARCHITECT: *[Signature]*

Ar. Adinath V. Patkar
Reg. No. CA/2007/4022
O7 ASSOCIATES