



STAMP OF APPROVAL:
 वा.का. 939 दि. २६.०२.२०१८
 मधील : **राजेश अश्विन राहुल लाल पंजाबी**
 दुरुस्त केल्यामुसार...
 कर्णवाराती नकाशे / सुधारित नकाशे मंजूर


पा. आयुक्त वॉके भव्ती नुय्या
 सहायक संचालक न
 मुंबई महानगरपालिका

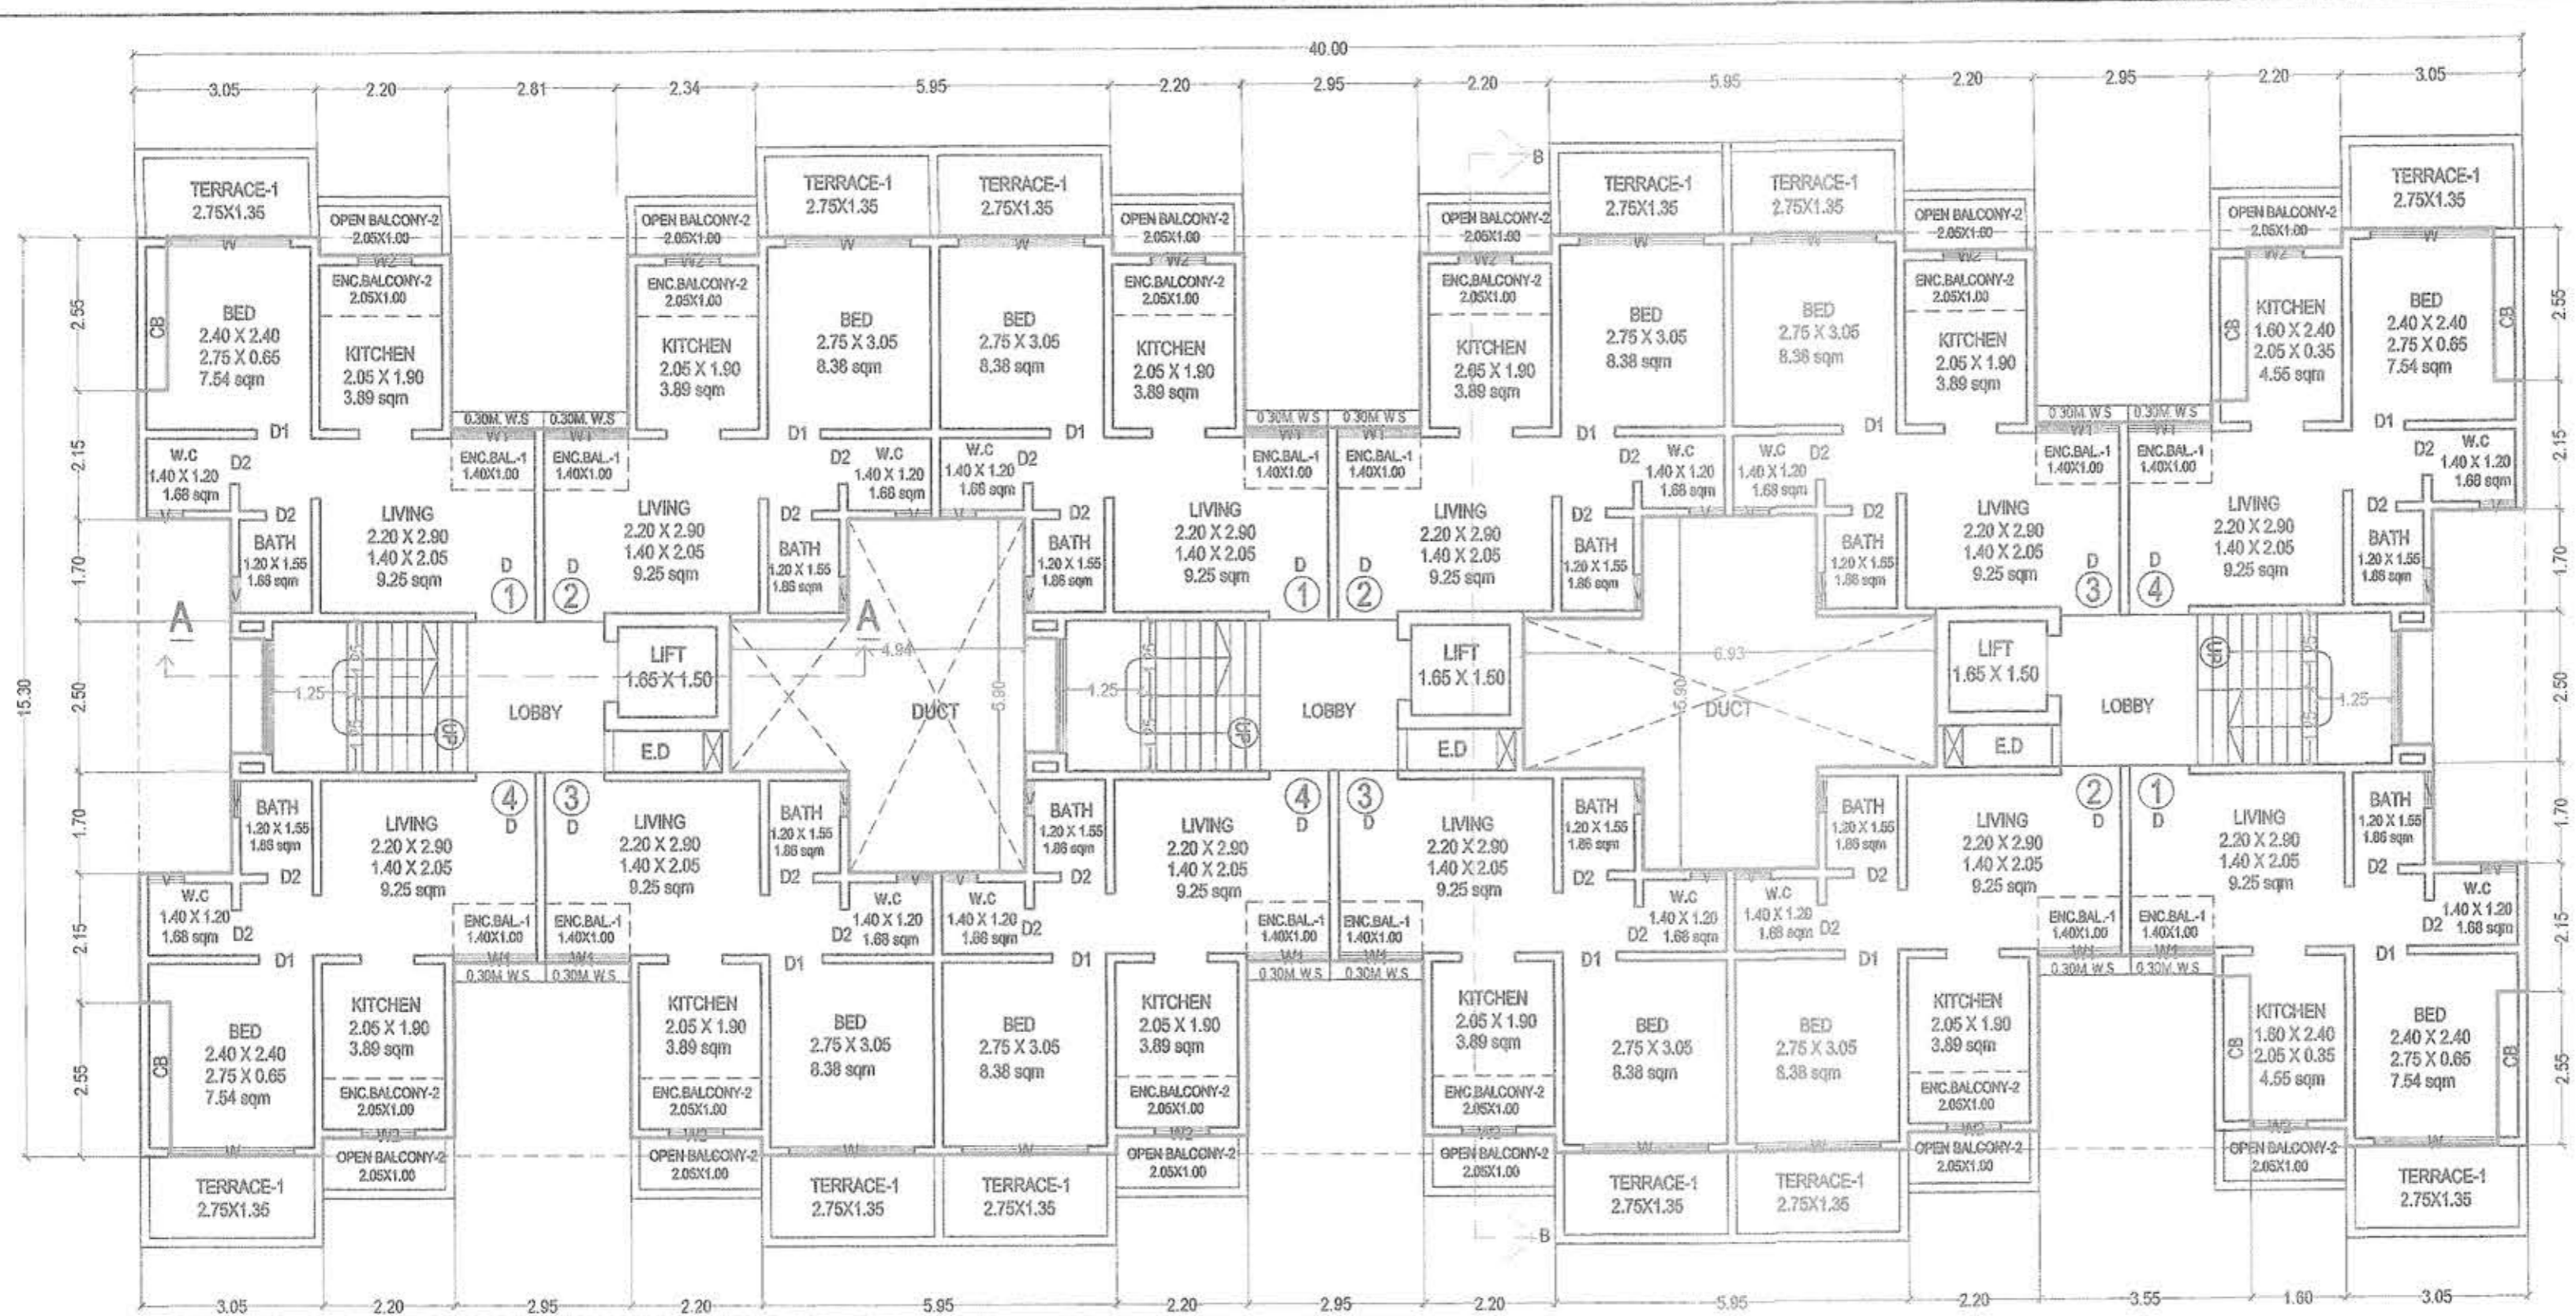

TYPICAL 1st & 3rd FLOOR
 SCALE :- 1 : 100 (BUILDING NO.-1 & BUILDING NO.5)

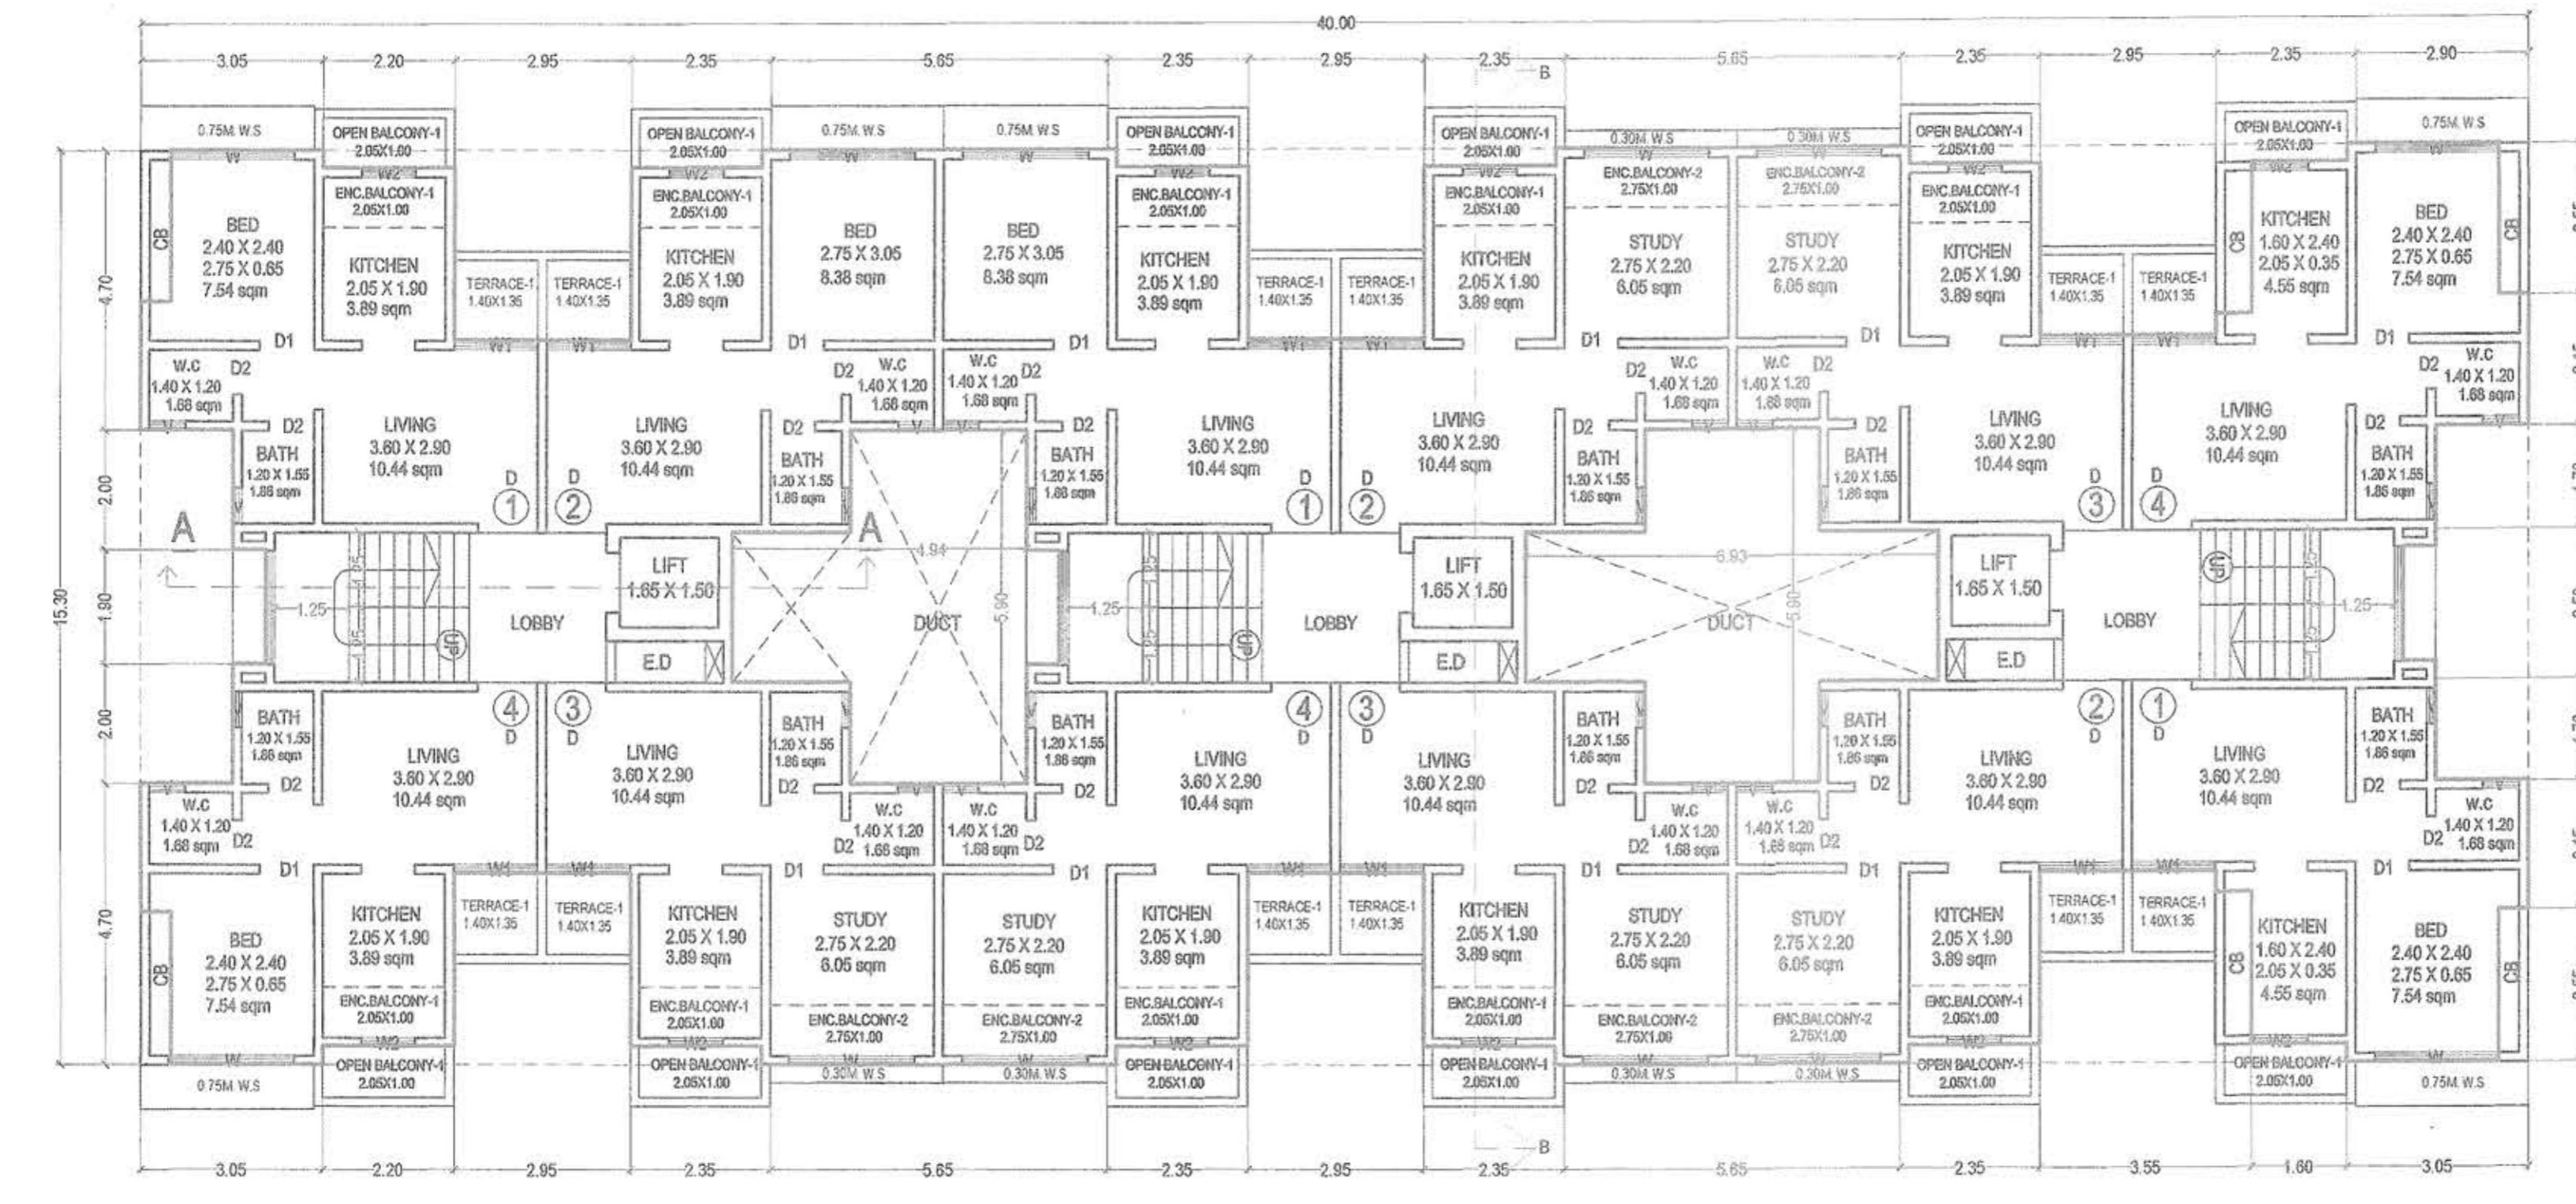

TYPICAL 2nd & 4th FLOOR
 SCALE :- 1 : 100 (BUILDING NO.-1 & BUILDING NO.5)

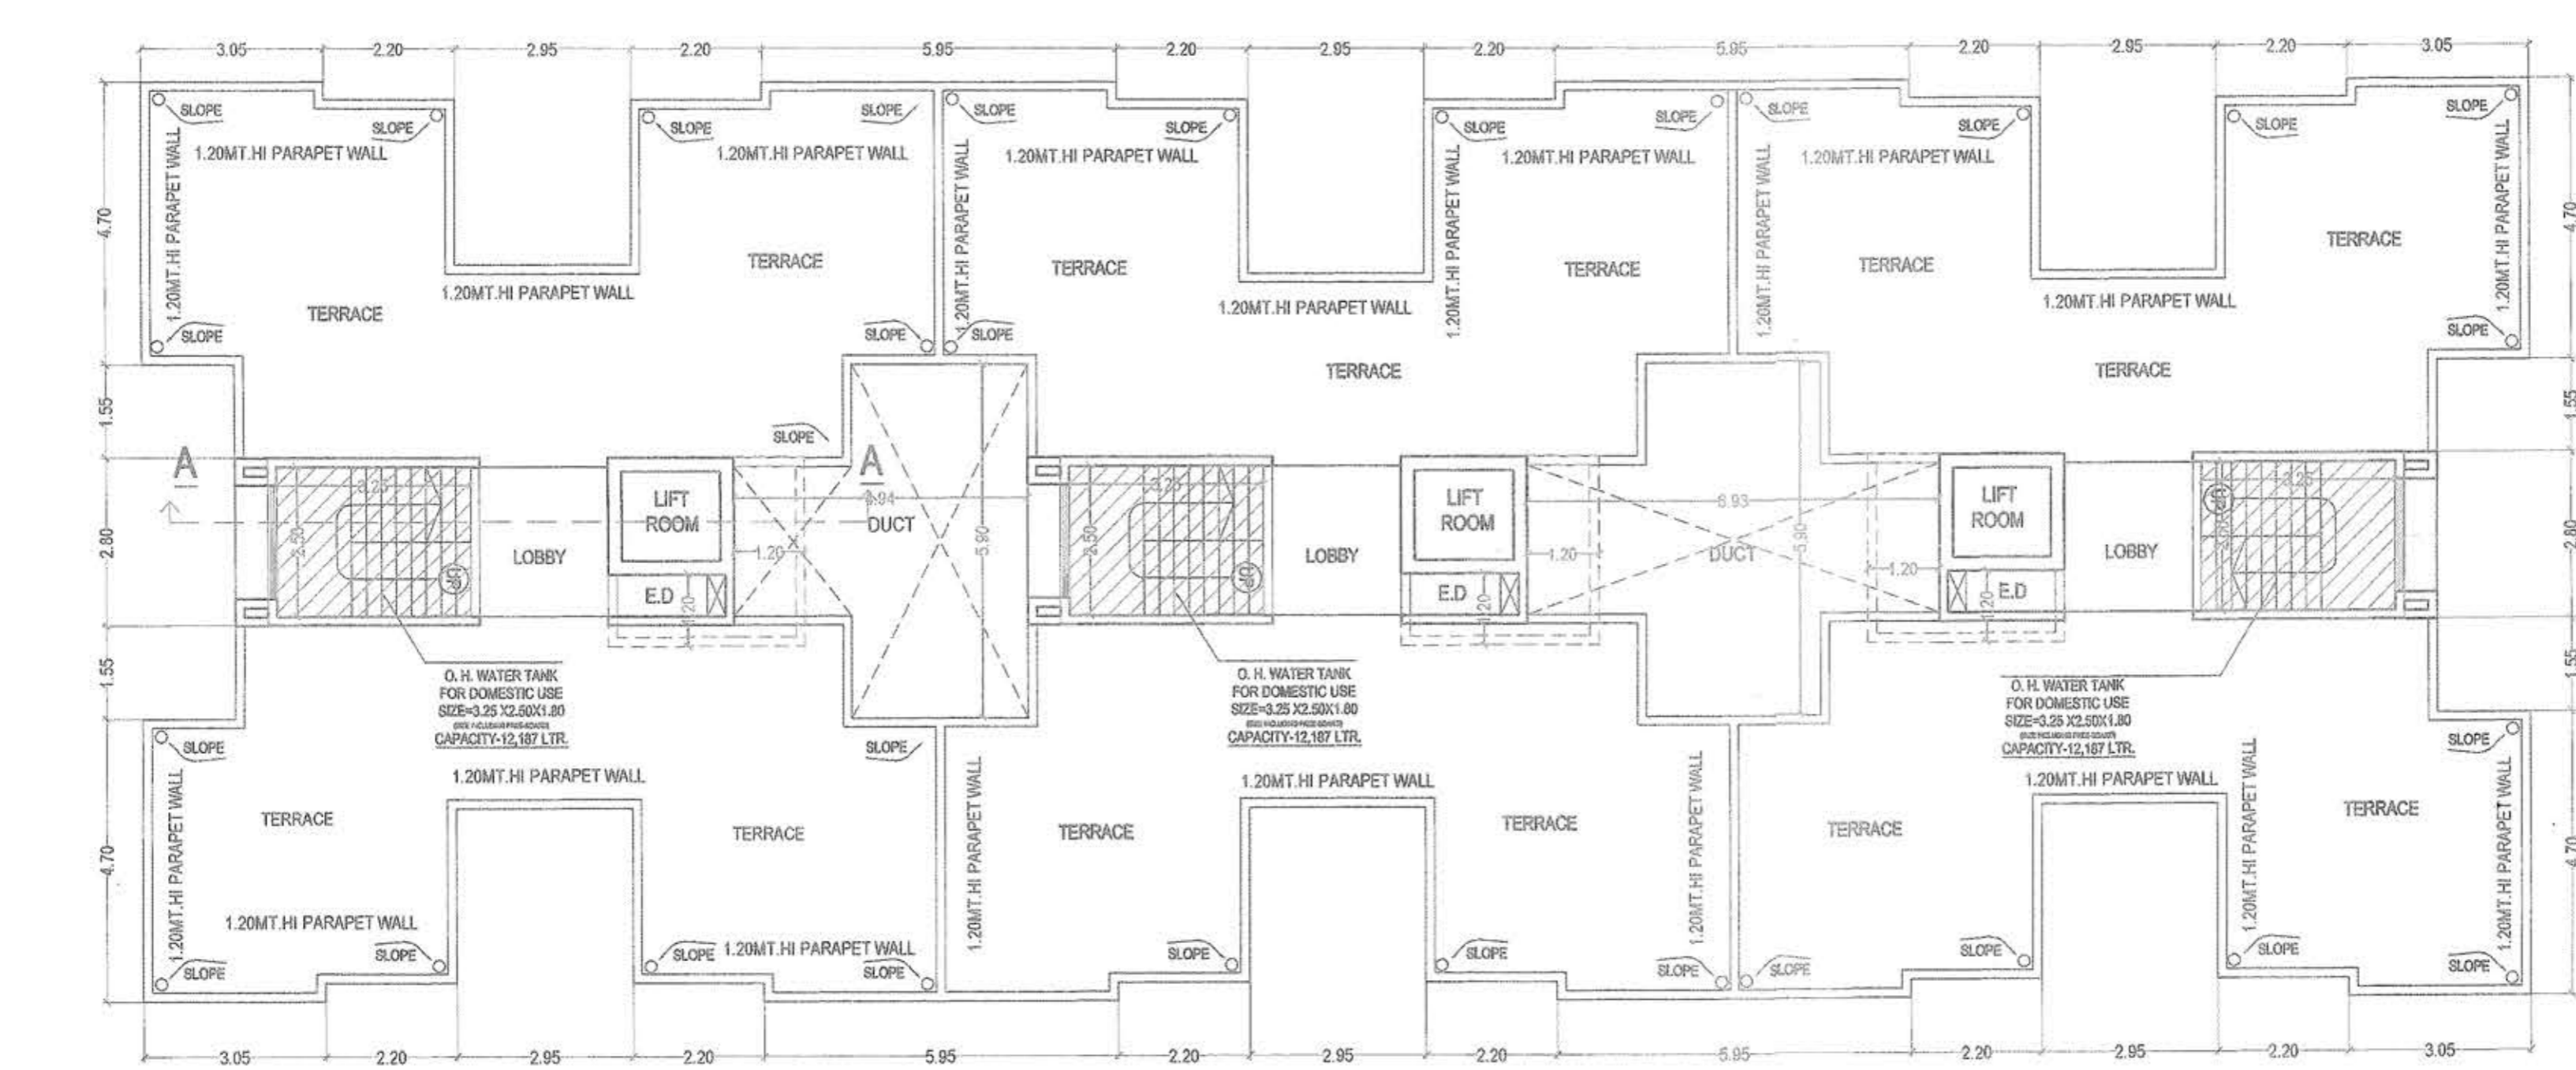

TERRACE FLOOR
 SCALE :- 1 : 100 (BUILDING NO.-1 & BUILDING NO.5)

CONTENT OF SHEET:
 FLOOR PLAN & TERRACE FLOOR

DESCRIPTION OF PROJECT:
 PROPOSED RESIDENTIAL & COMMERCIAL BUILDINGS ON
 S.NO.109, 108B, 11/17,
 KOYANAVELE VILLAGE, TAL. PANVEL
 DIST.- RAIGAD

DATE: 24/09/2018
 SCALE: AS SHOWN

ARCHITECT: **07**
 ADDRESS: OFFICE: 7 & 8, SAJ PRASAD CHS, FLOT NO- 102, S.K.R.OAD, PANVEL - 410202.

TELEPHONE: TEL - 27457077
 WEB: www.o7architects.com

SIGN OF OWNER: *[Signature]*

SIGN OF ARCHITECT: *[Signature]*
 ARADINATH V. PATILKAR - Reg. No. CA2007102

