



ELEVATION SCALE: 1:100

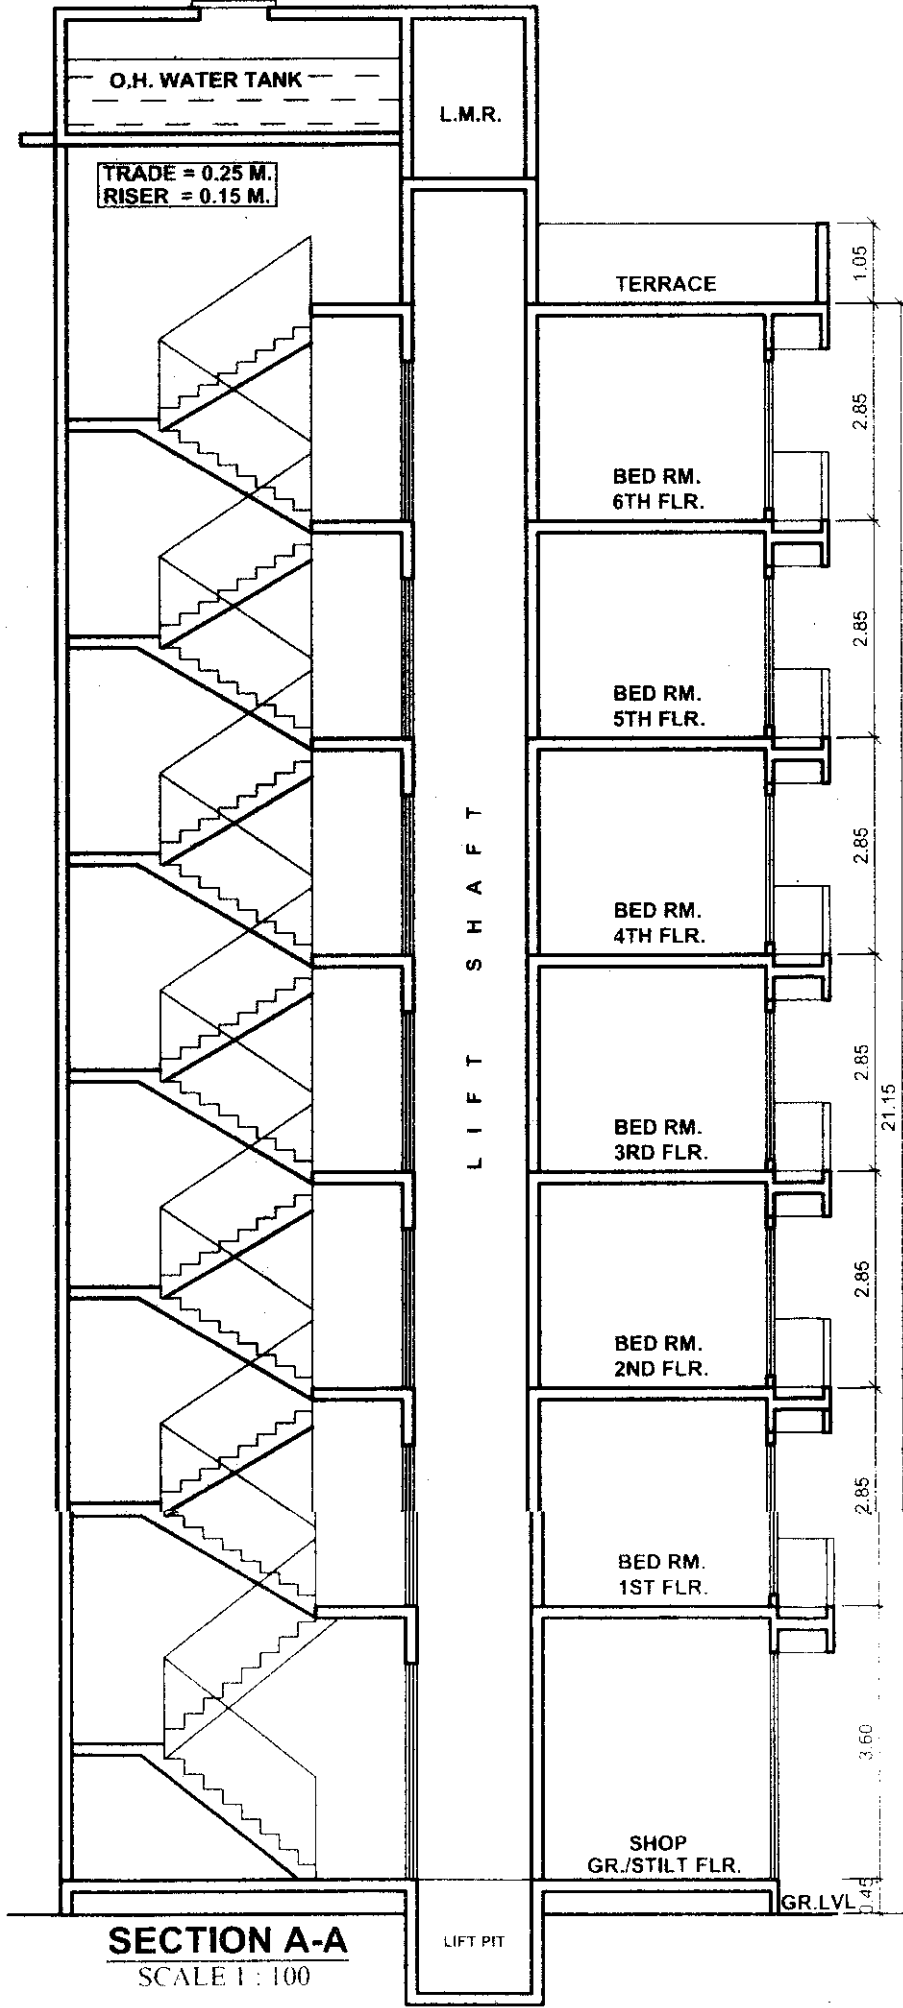

SECTION A-A SCALE: 1:100

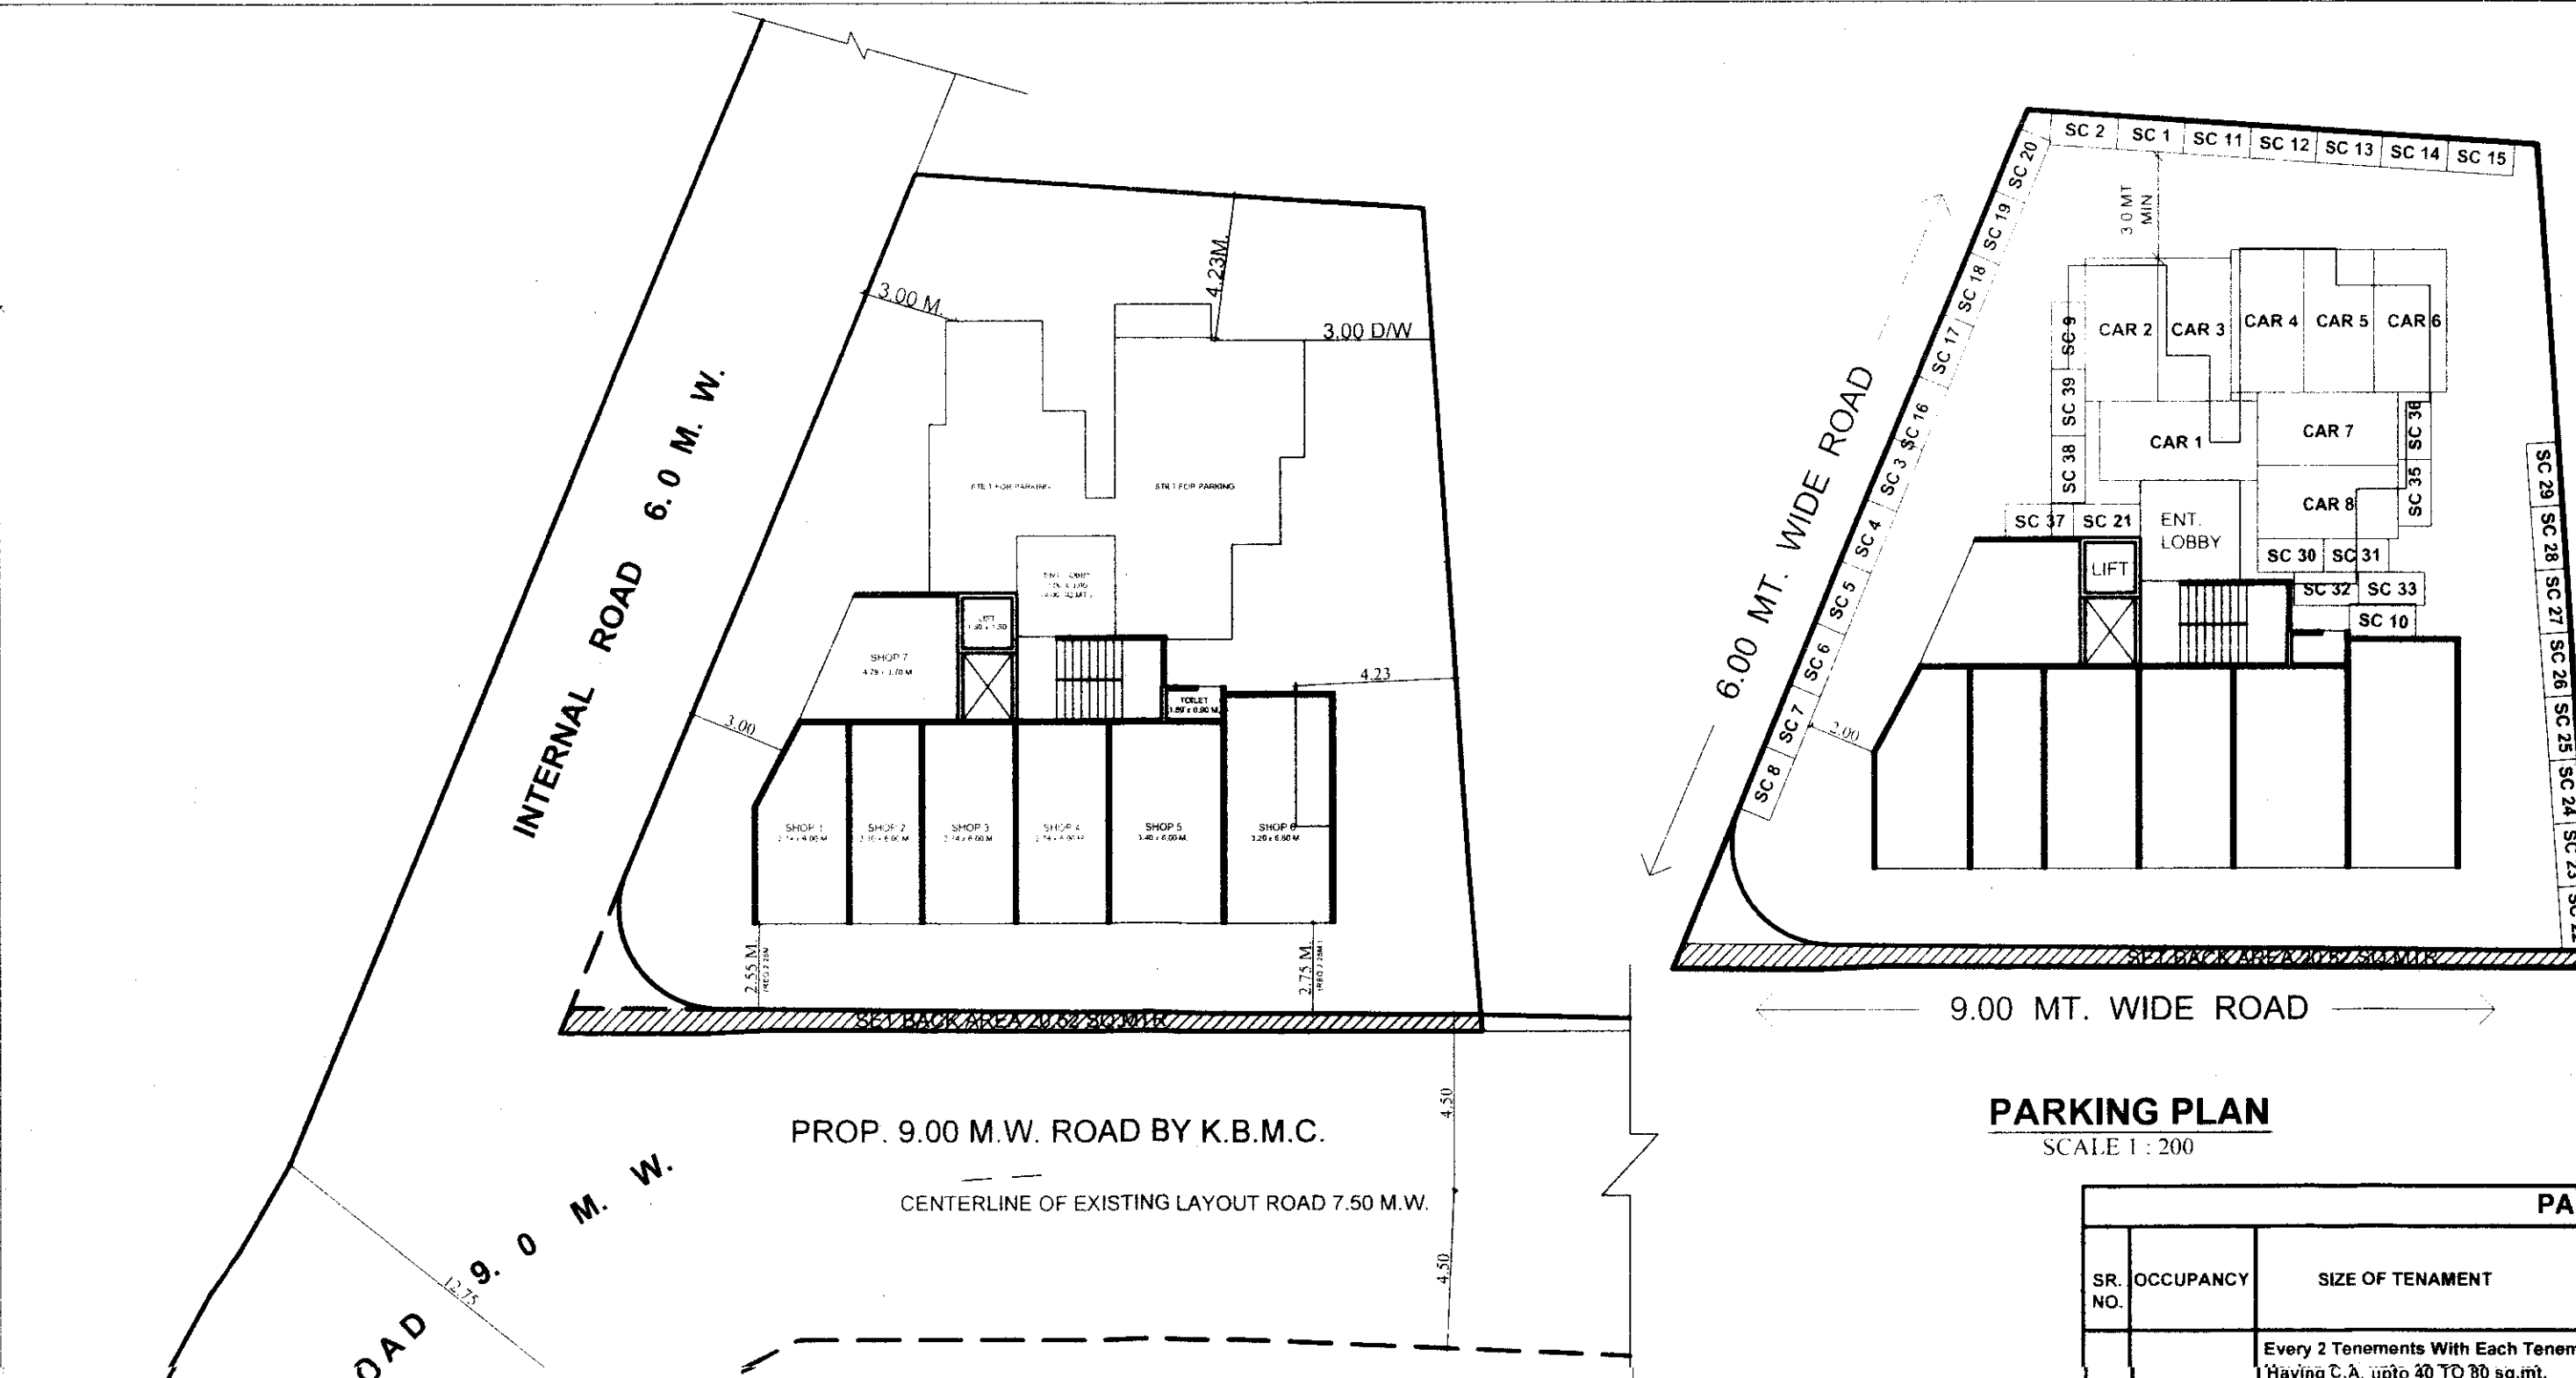

BLOCK PLAN SCALE: 1:200


PARKING PLAN SCALE: 1:200

Parking Statement table with columns for occupancy, size of tenement, no. of flats, and parking spaces.

Construction Area Statement table showing floor area in sq.m.


Built up area statement in sq.m. (wing 'A' & wing 'B') table.

Existing flat area statement table with columns for exis. flat no. and exis. carpet area.

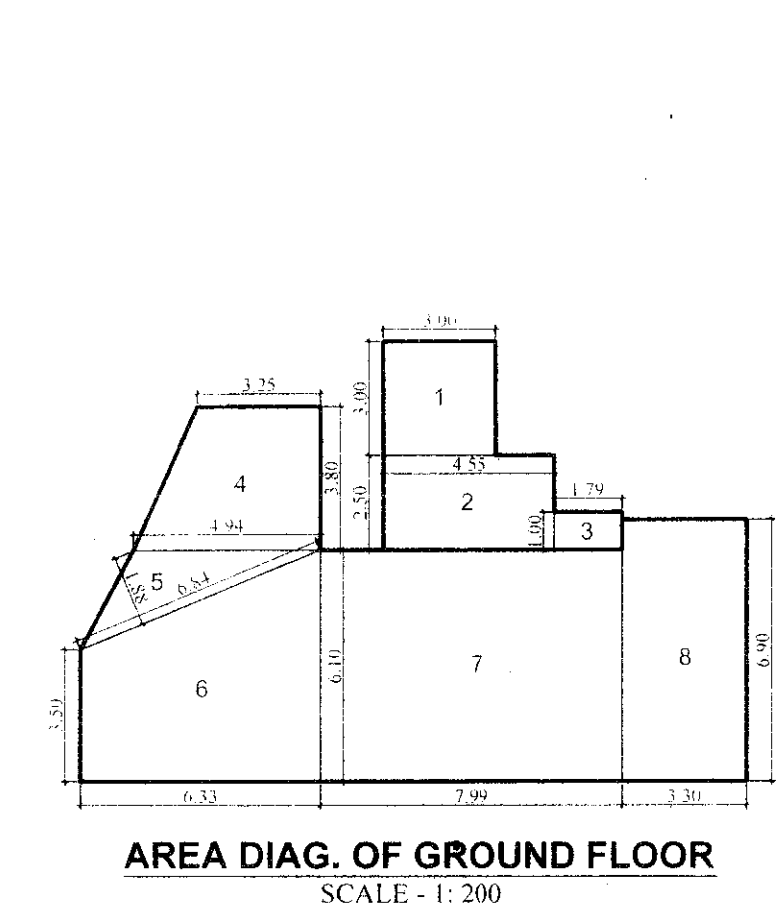


AREA DIAG. OF GROUND FLOOR SCALE: 1:200

Area calculation table for the ground floor with columns for additions and deductions.

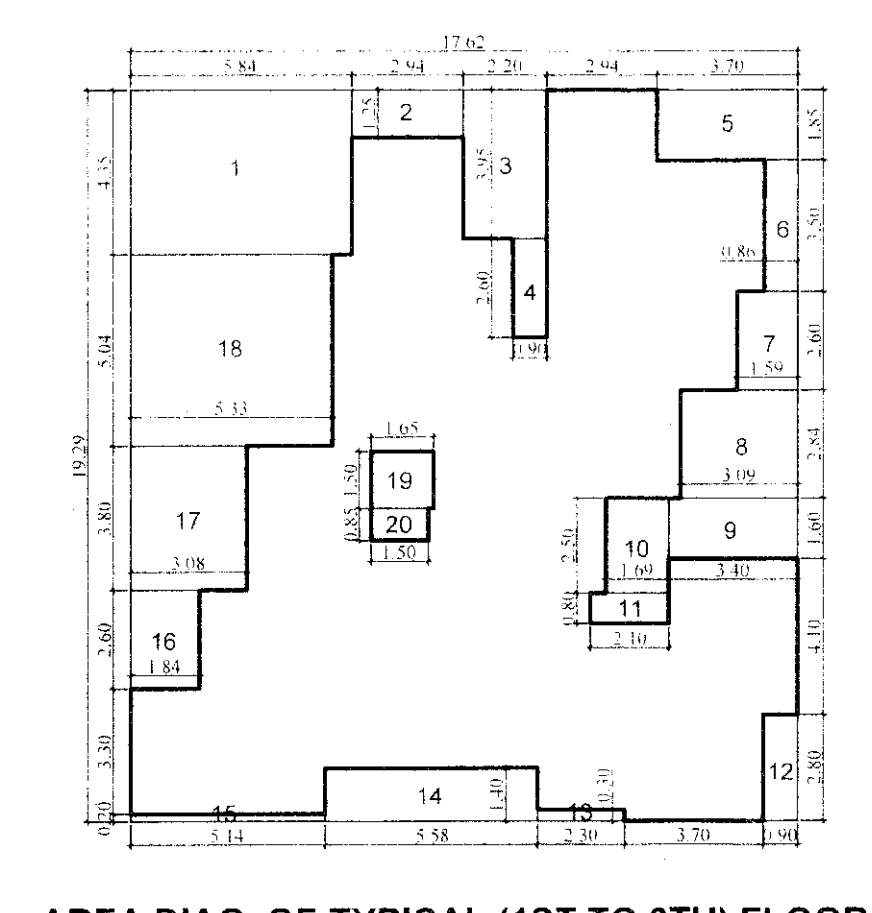


AREA DIAG. OF TYPICAL (1ST TO 6TH) FLOOR SCALE: 1:200

Area calculation table for typical floors with columns for additions and deductions.

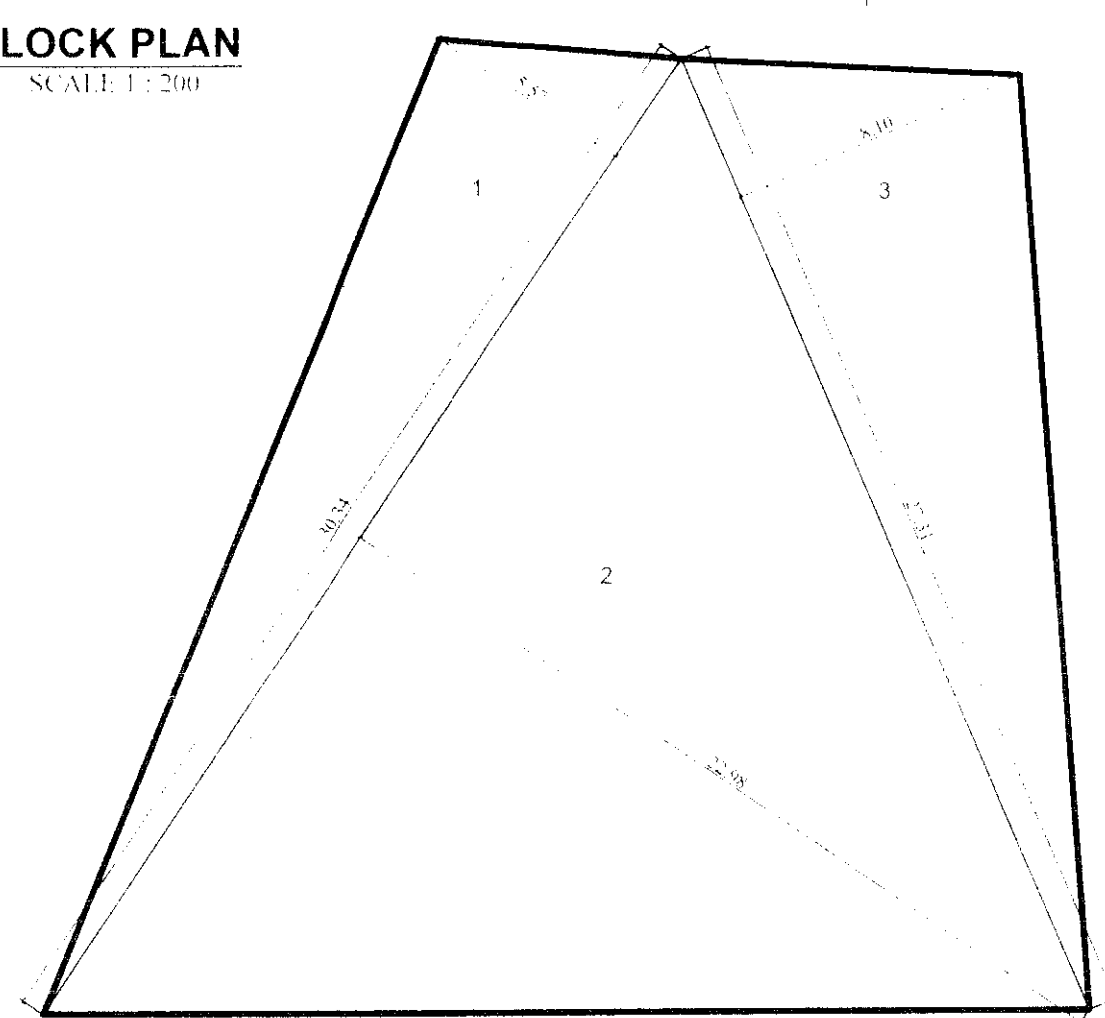


AREA DIAG. OF PLOT SCALE: 1:200

Plot area calculation table with columns for additions and deductions.

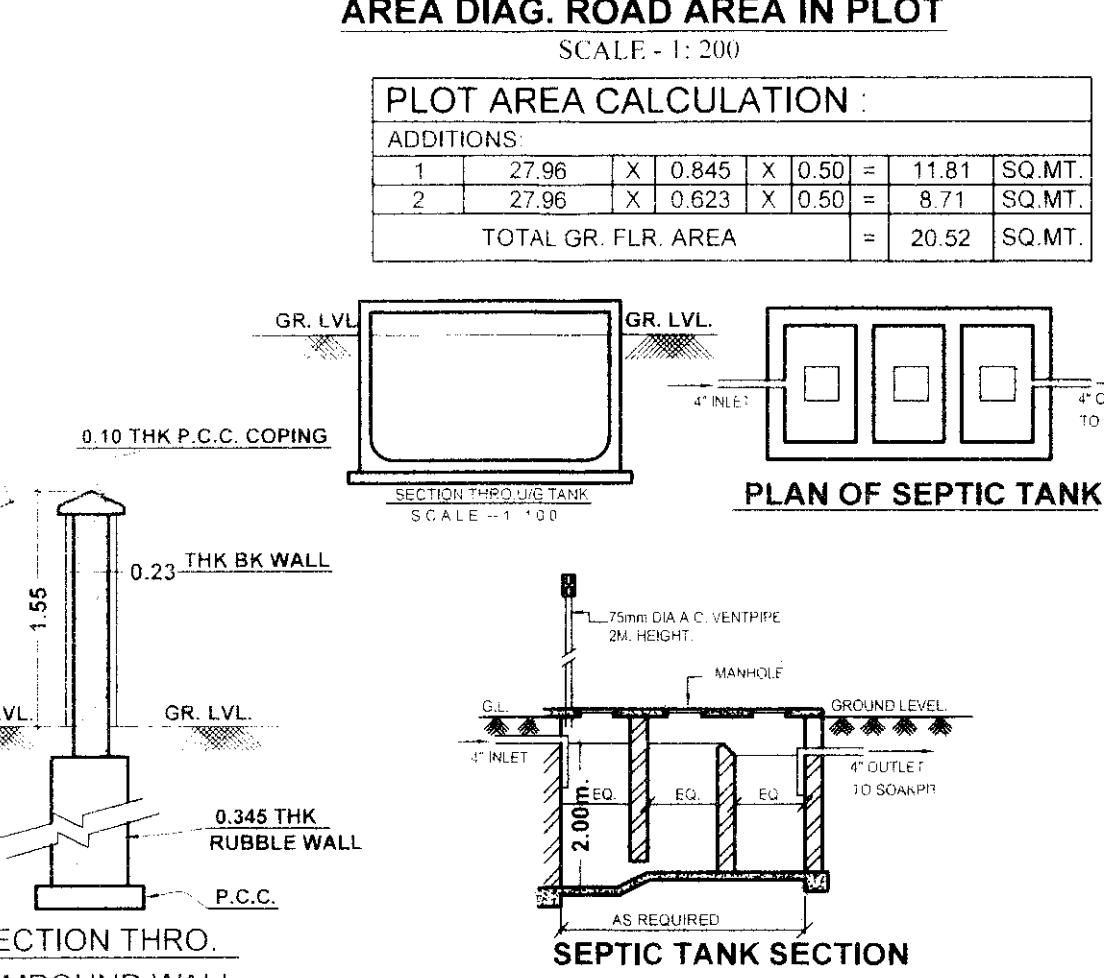


SECTION THRU COMPOUND WALL SCALE: 1:100


SEPTIC TANK SECTION

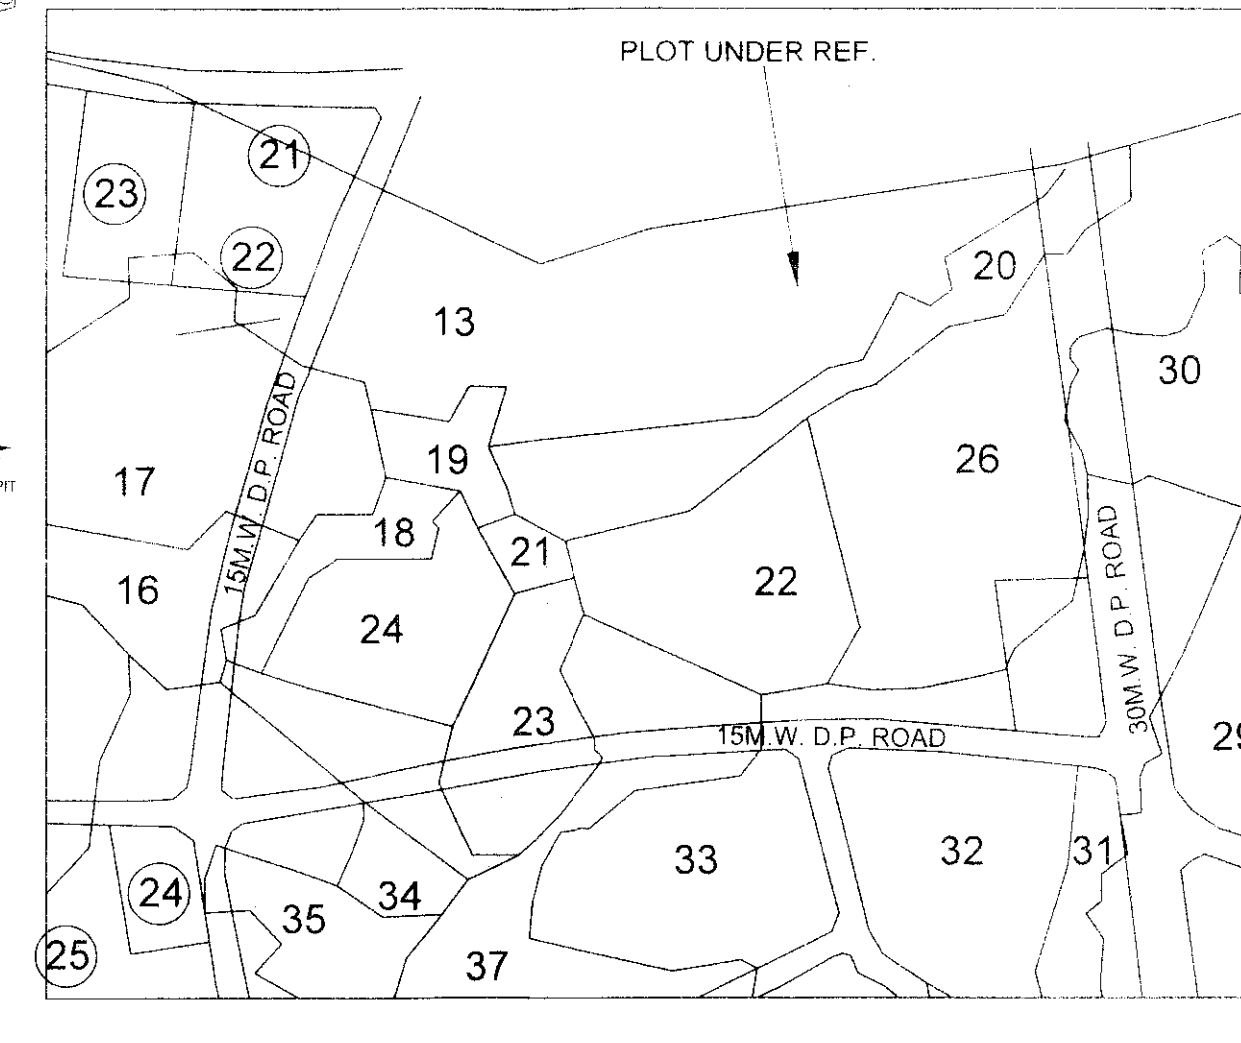


LOCATION PLAN SCALE: 1:200

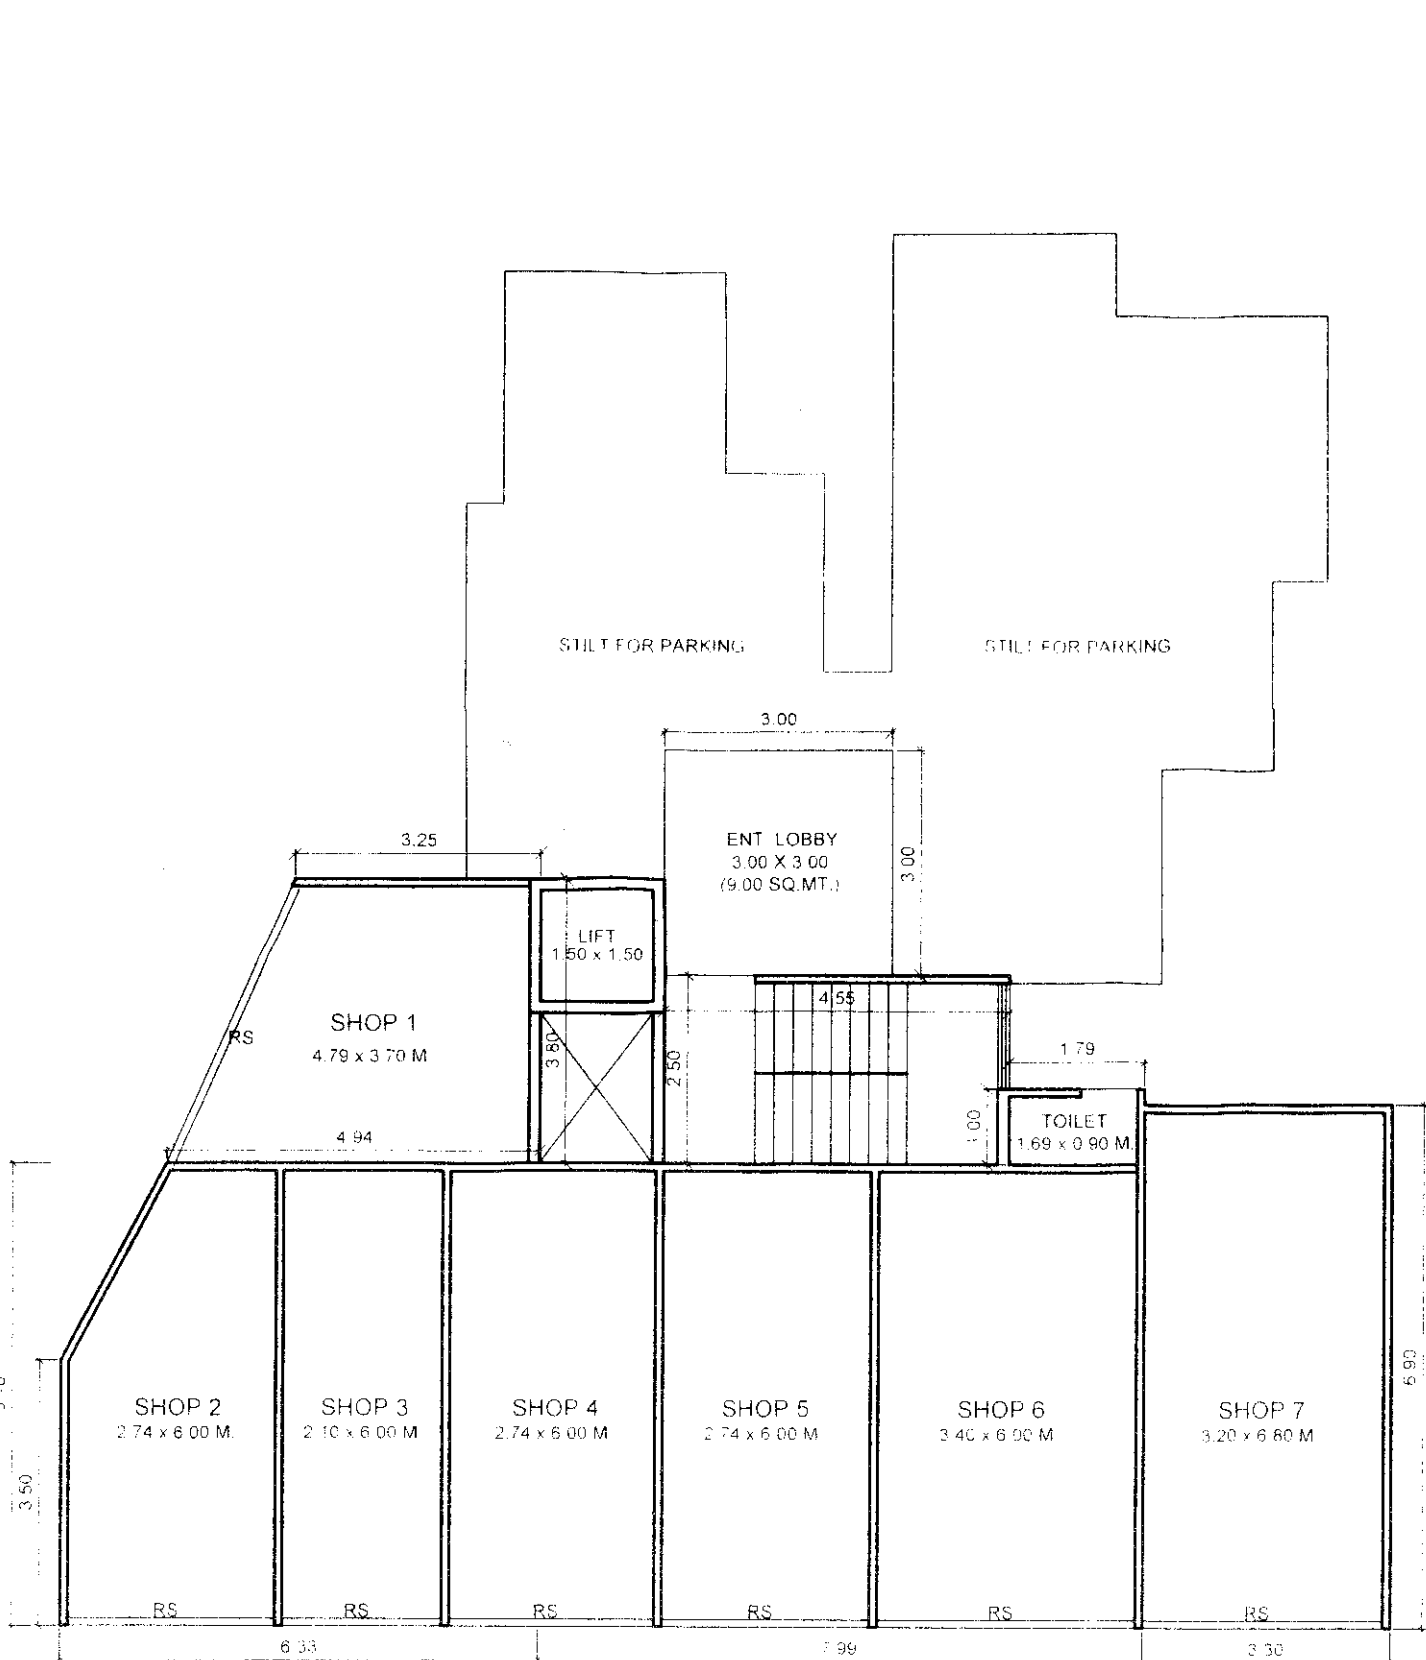


GROUND FLOOR PLAN SCALE: 1:100

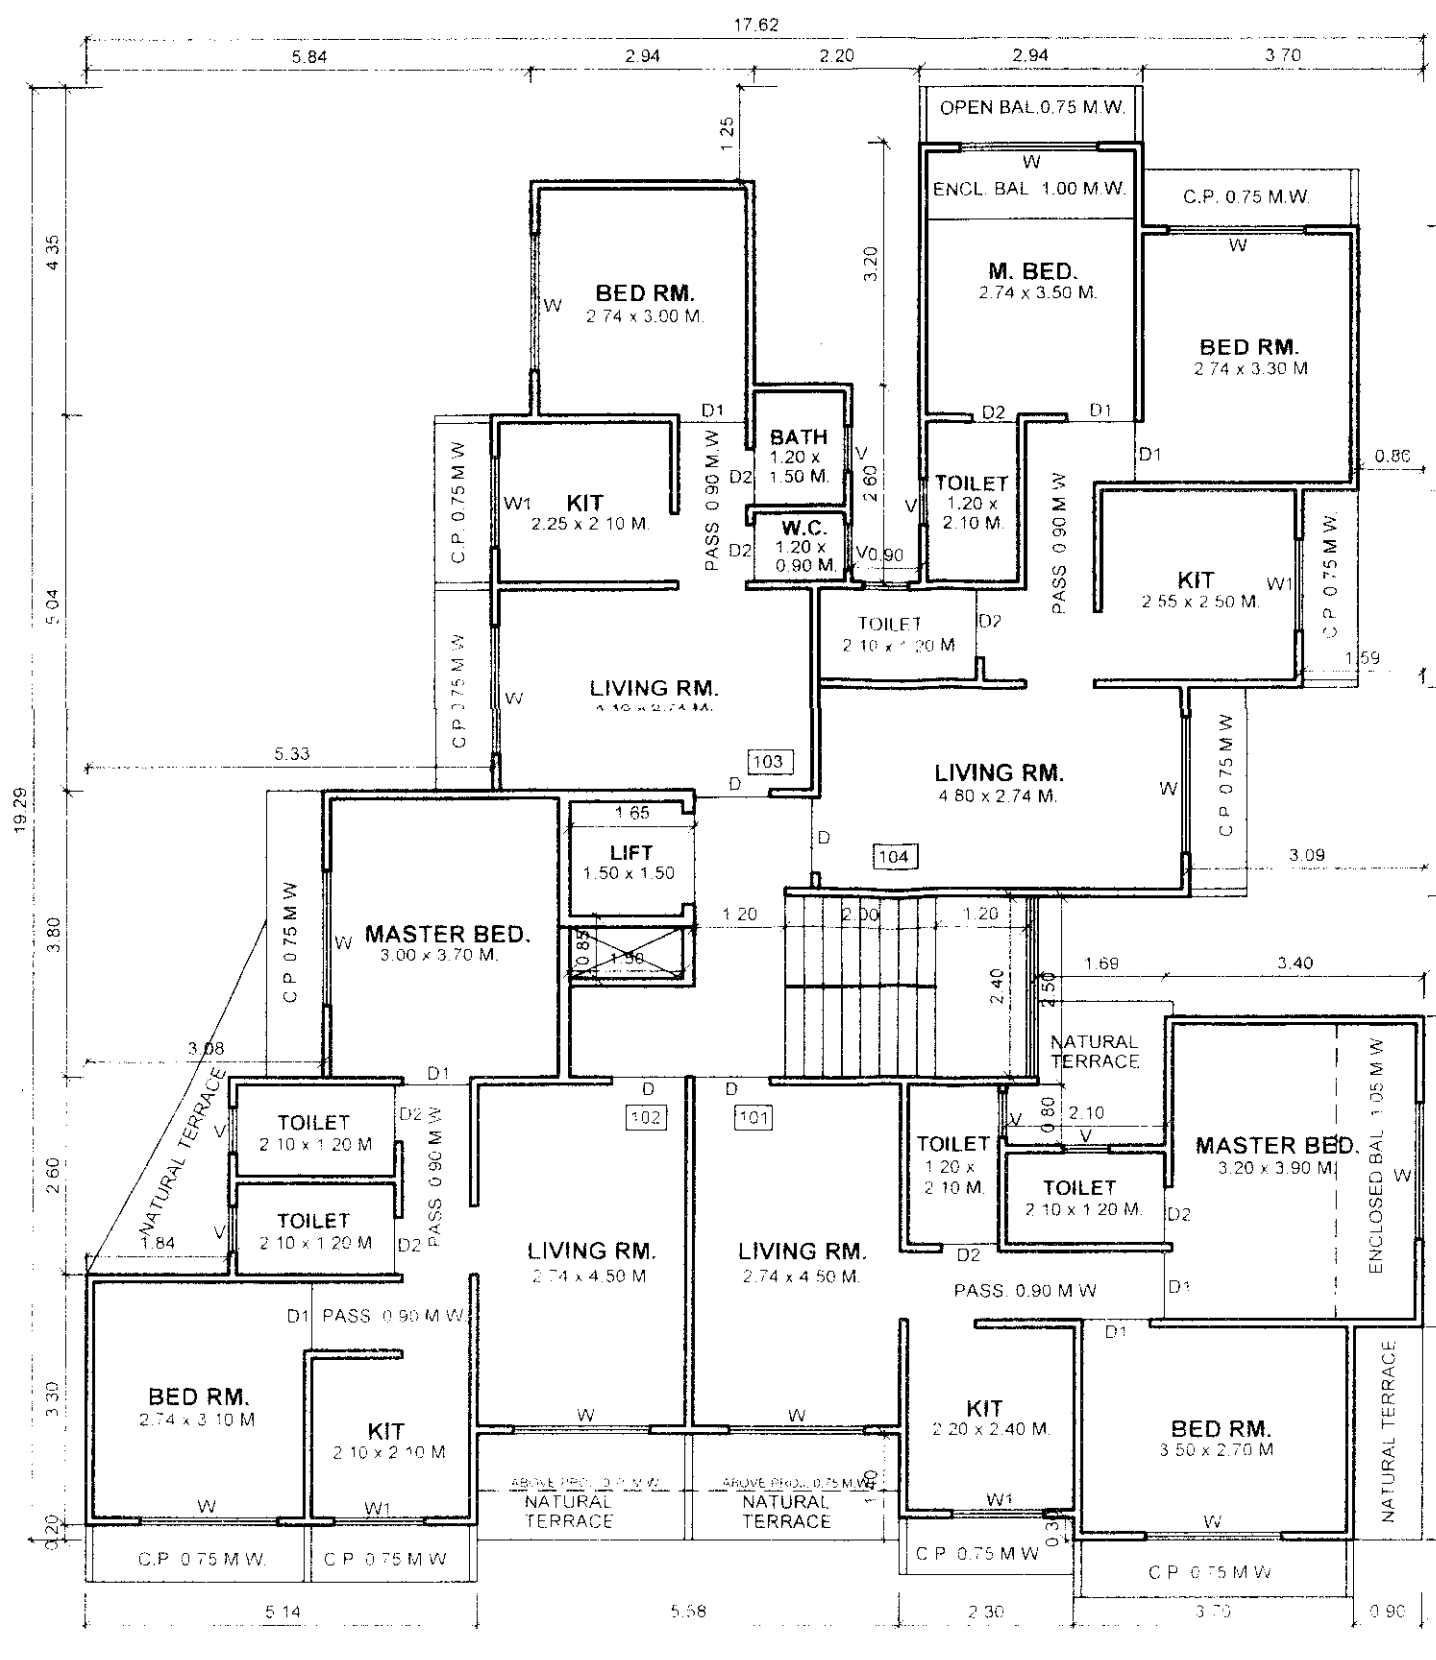

FIRST FLOOR PLAN SCALE: 1:100

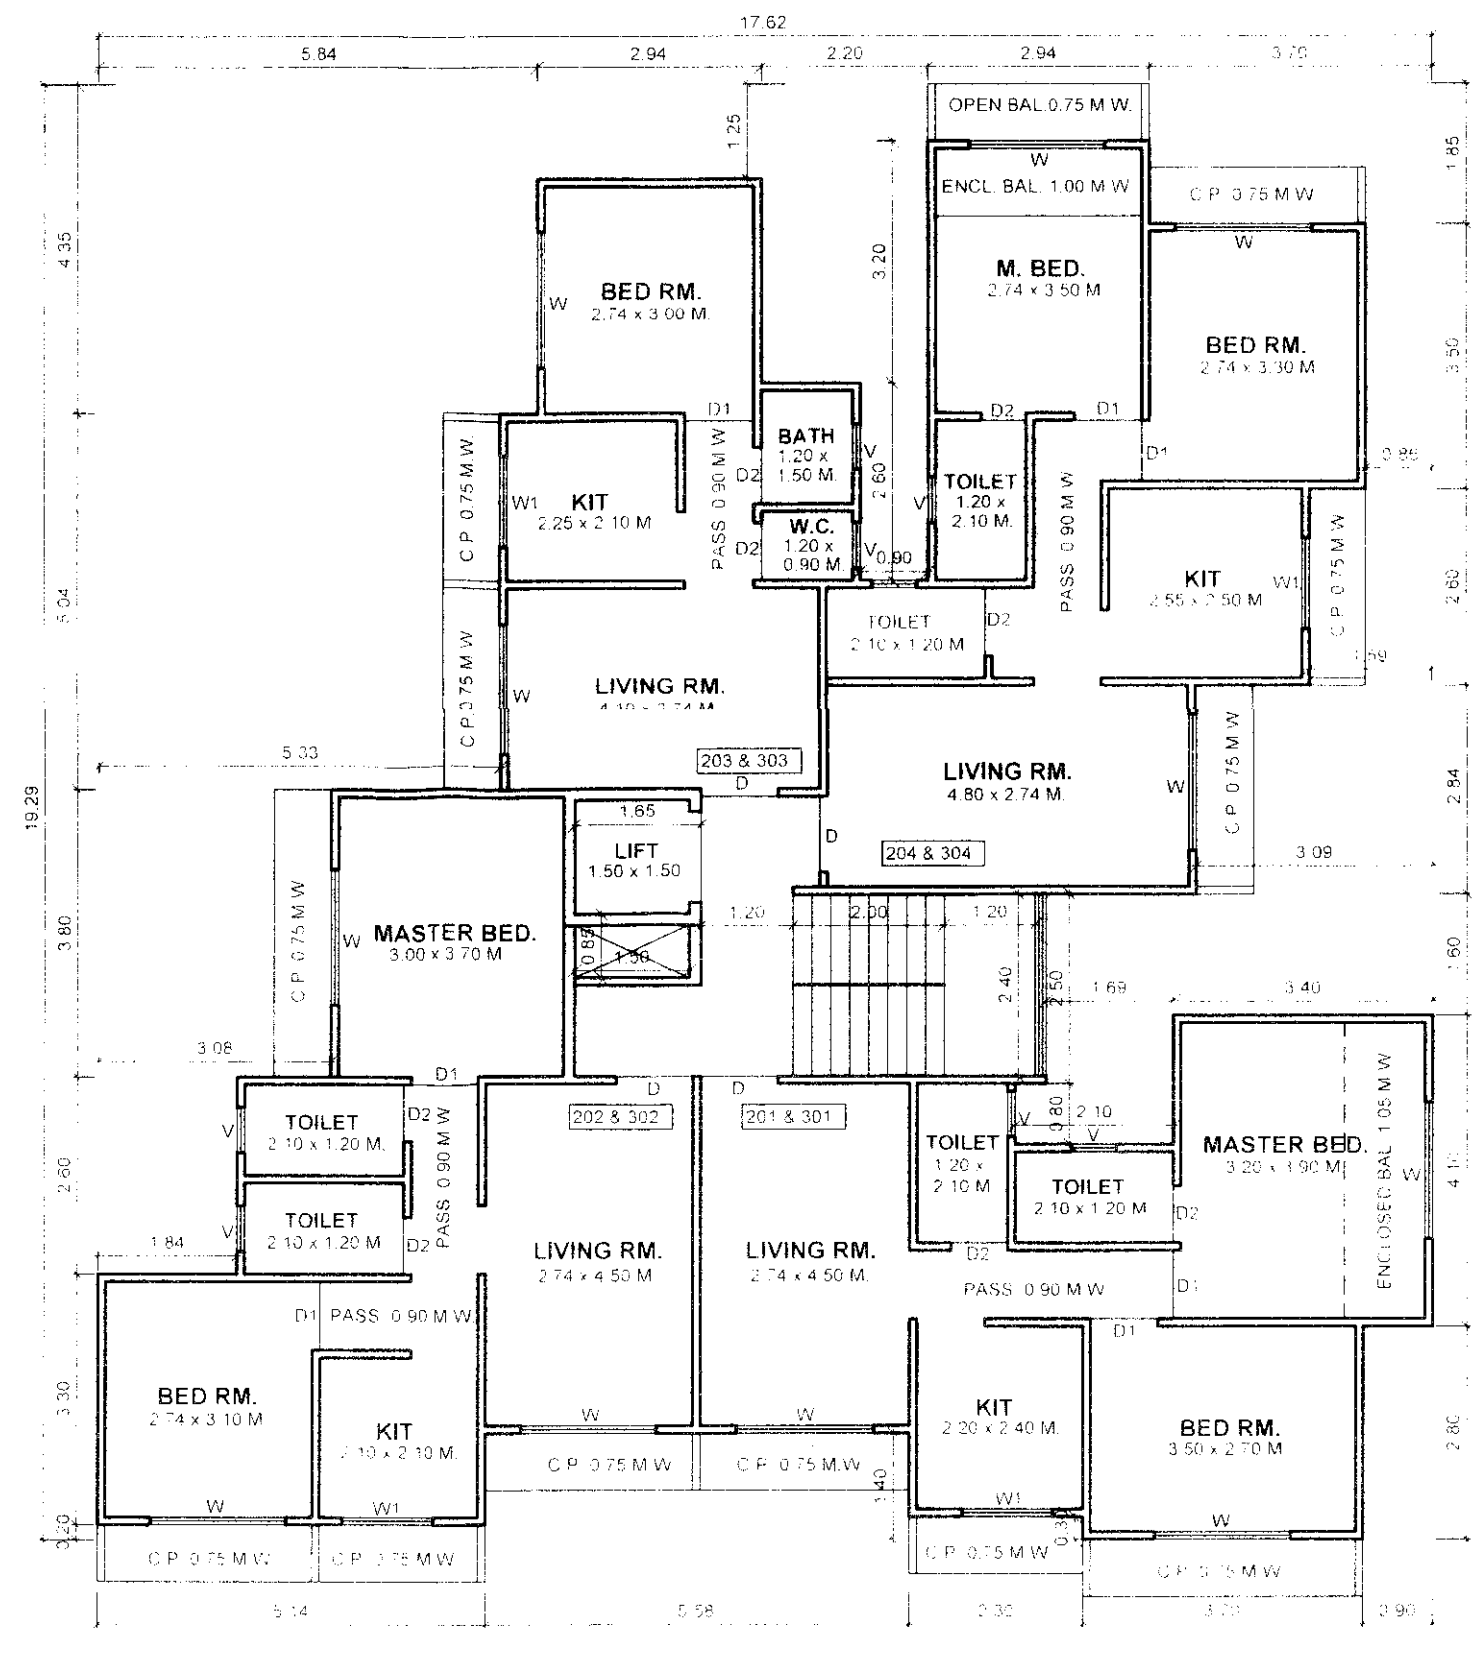


2ND AND 3RD FLOOR PLAN SCALE: 1:100

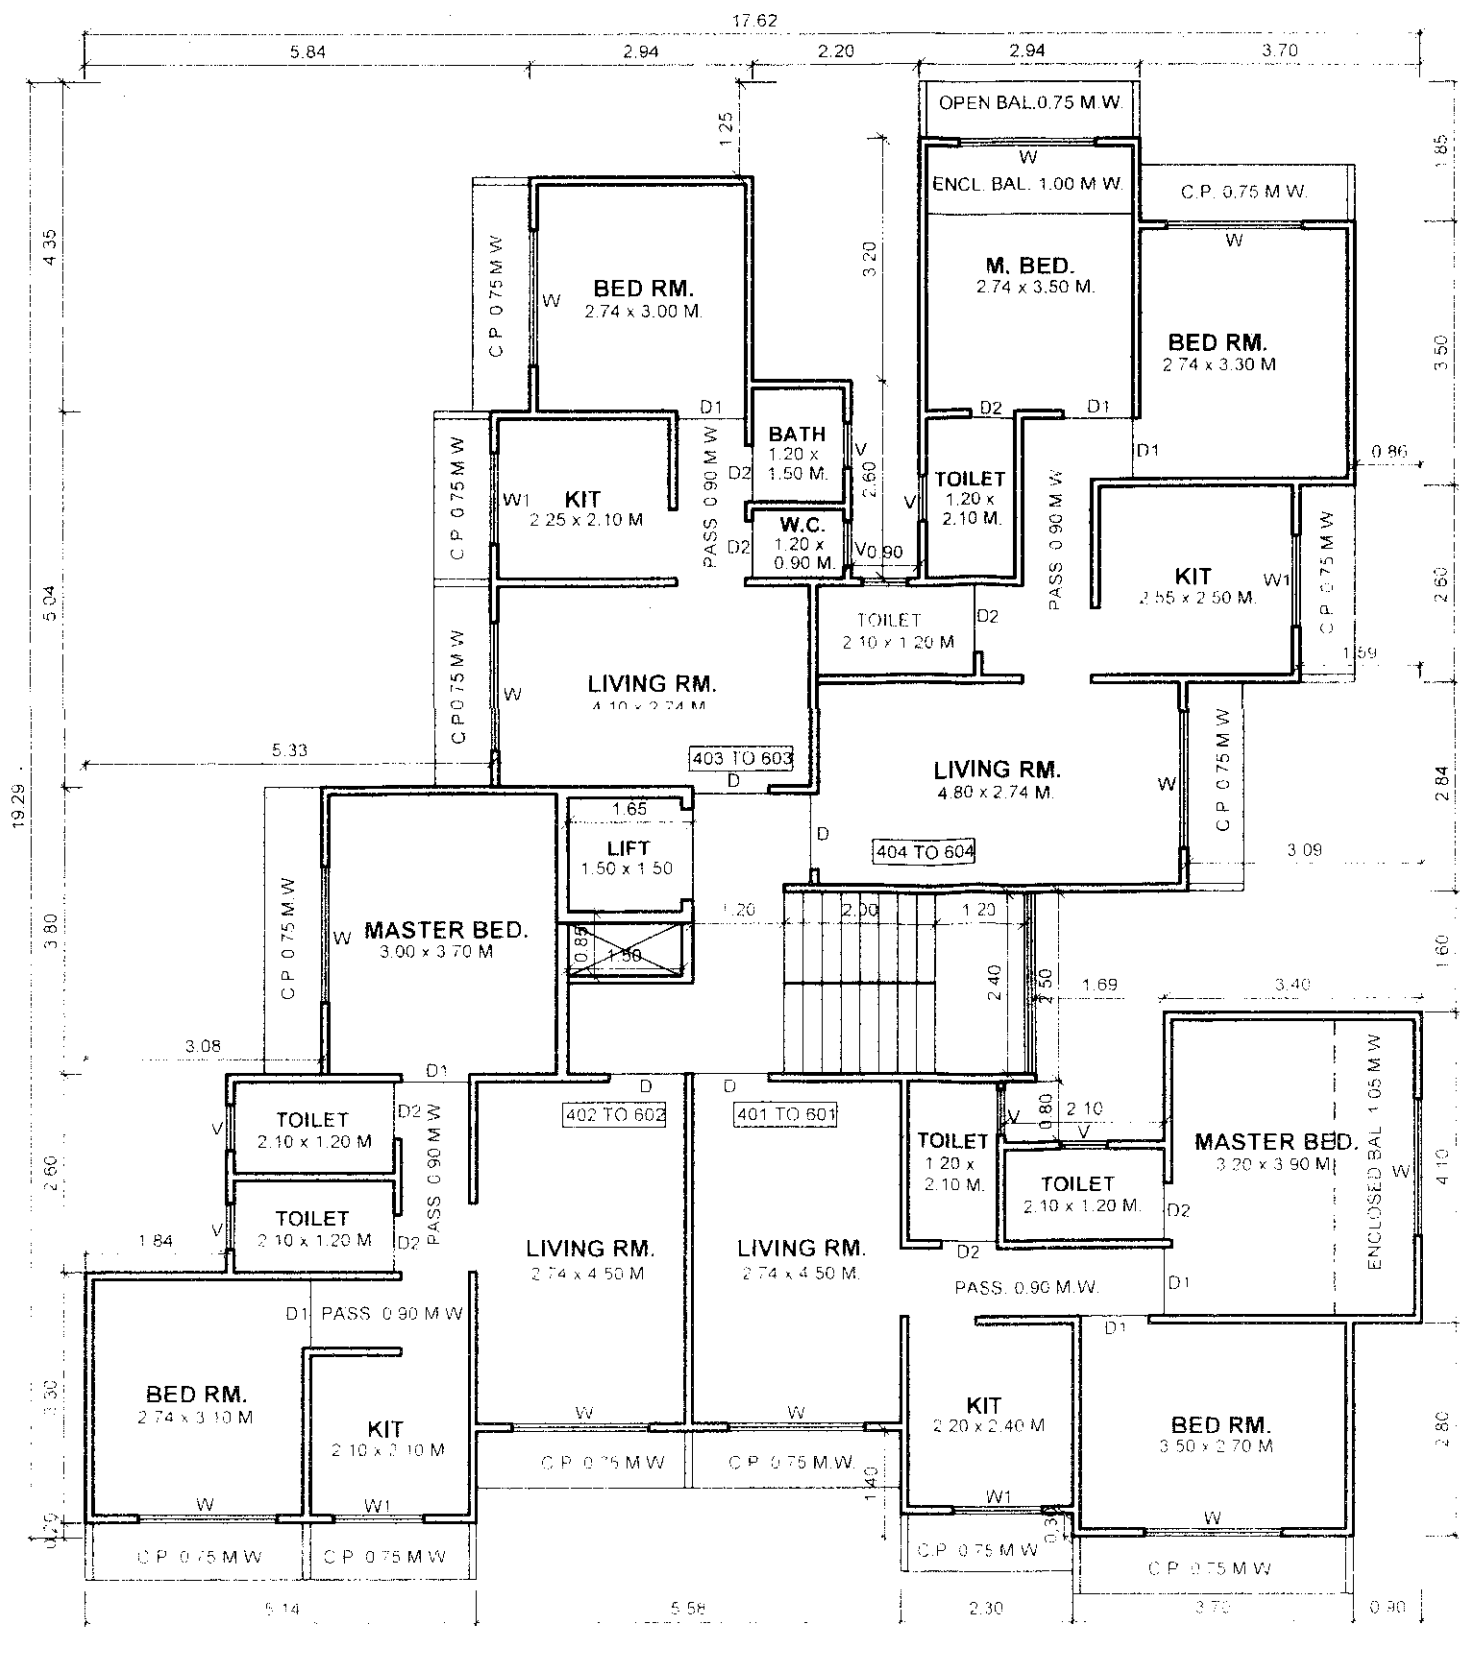

TYPICAL (4TH TO 6TH) FLOOR PLAN SCALE: 1:100

STAMP OF APPROVAL OF PLANS

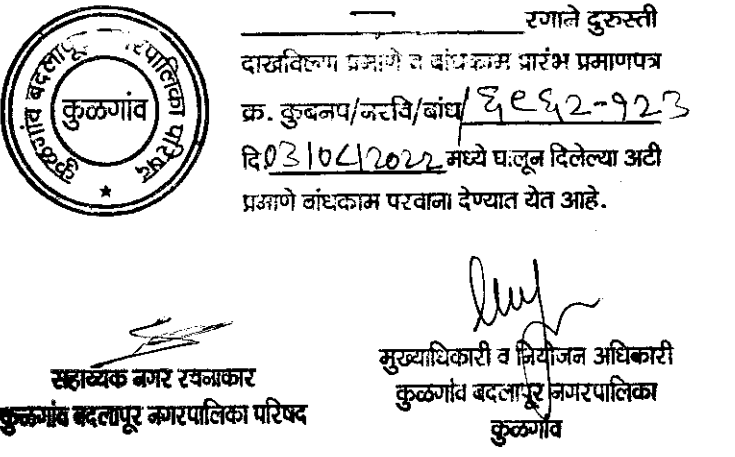

PLOT AREA STATEMENT table with columns for area statement and sq.mts., including items 1 through 18.

CERTIFICATE OF AREA: CERTIFIED THAT PLOT UNDER REF. WAS SURVEYED BY ME ON 20/03/2015...

OWNER'S DECLARATION: I/We undersigned hereby confirm that I/We would abide by plans approved by Authority/collector...

DESCRIPTION OF PROPOSAL AND PROPERTY: PROP. REDEVELOPMENT OF FULORA CHS LTD. ON LAND BEARING PLOT NO. 17, S. NO. 13, HINDI BASTI AT VILLAGE - SHIRGAON TAL. AMBARNATH, DIST. THANE...

OWNER'S SIGN and ENGINEER'S SIGN section with names and dates.