


DOOR AND WINDOW SCHEDULE		
WING	NAME	SIZE
A	D	0.9 X 2.25
	D1	0.75 X 2.25
	W	1.50 X 1.35
	W2	1.80 X 1.35
	V	0.60 X 0.75
B	D	0.90 X 2.25
	D1	0.75 X 2.25
	W	1.50 X 1.35
	W2	1.80 X 1.35
	V	0.60 X 0.75
C	D	0.90 X 2.25
	D1	0.75 X 2.25
	W	1.50 X 1.35
	W2	1.80 X 1.35
	V	0.60 X 0.75

FORM OF STATEMENT 2		
PROPOSED BUILDING		
BUILDING NO.	FLOOR NO.	TOTAL BUILT UP AREA OF FLOOR AS PER OUTER CONSTRUCTION LINE
A & B	GROUND FLOOR	42.890
A & B	FIRST FLOOR	585.820
A & B	SECOND FLOOR	584.560
A & B	THIRD FLOOR	585.820
A & B	FOURTH FLOOR	584.560
A & B	FIFTH FLOOR	585.820
A & B	SIXTH FLOOR	587.740
A & B	SEVENTH FLOOR	587.740
	TOTAL A & B BUILDING	4164.9500
C & D	GROUND FLOOR	41.390
C & D	FIRST FLOOR	559.220
C & D	SECOND FLOOR	558.080
C & D	THIRD FLOOR	559.220
C & D	FOURTH FLOOR	558.080
C & D	FIFTH FLOOR	559.220
C & D	SIXTH FLOOR	558.080
C & D	SEVENTH FLOOR	569.220
	TOTAL C & D BUILDING	3952.5100
	SOCIETY OFFICE/DRIVER RM./SERVANT TOILET AREA	35.44
	TOTAL A,B,C,D BUILDING	8152.90

AREA DIA C & D BUILD. TYPICAL 2ND, 4RD & 6TH FL.

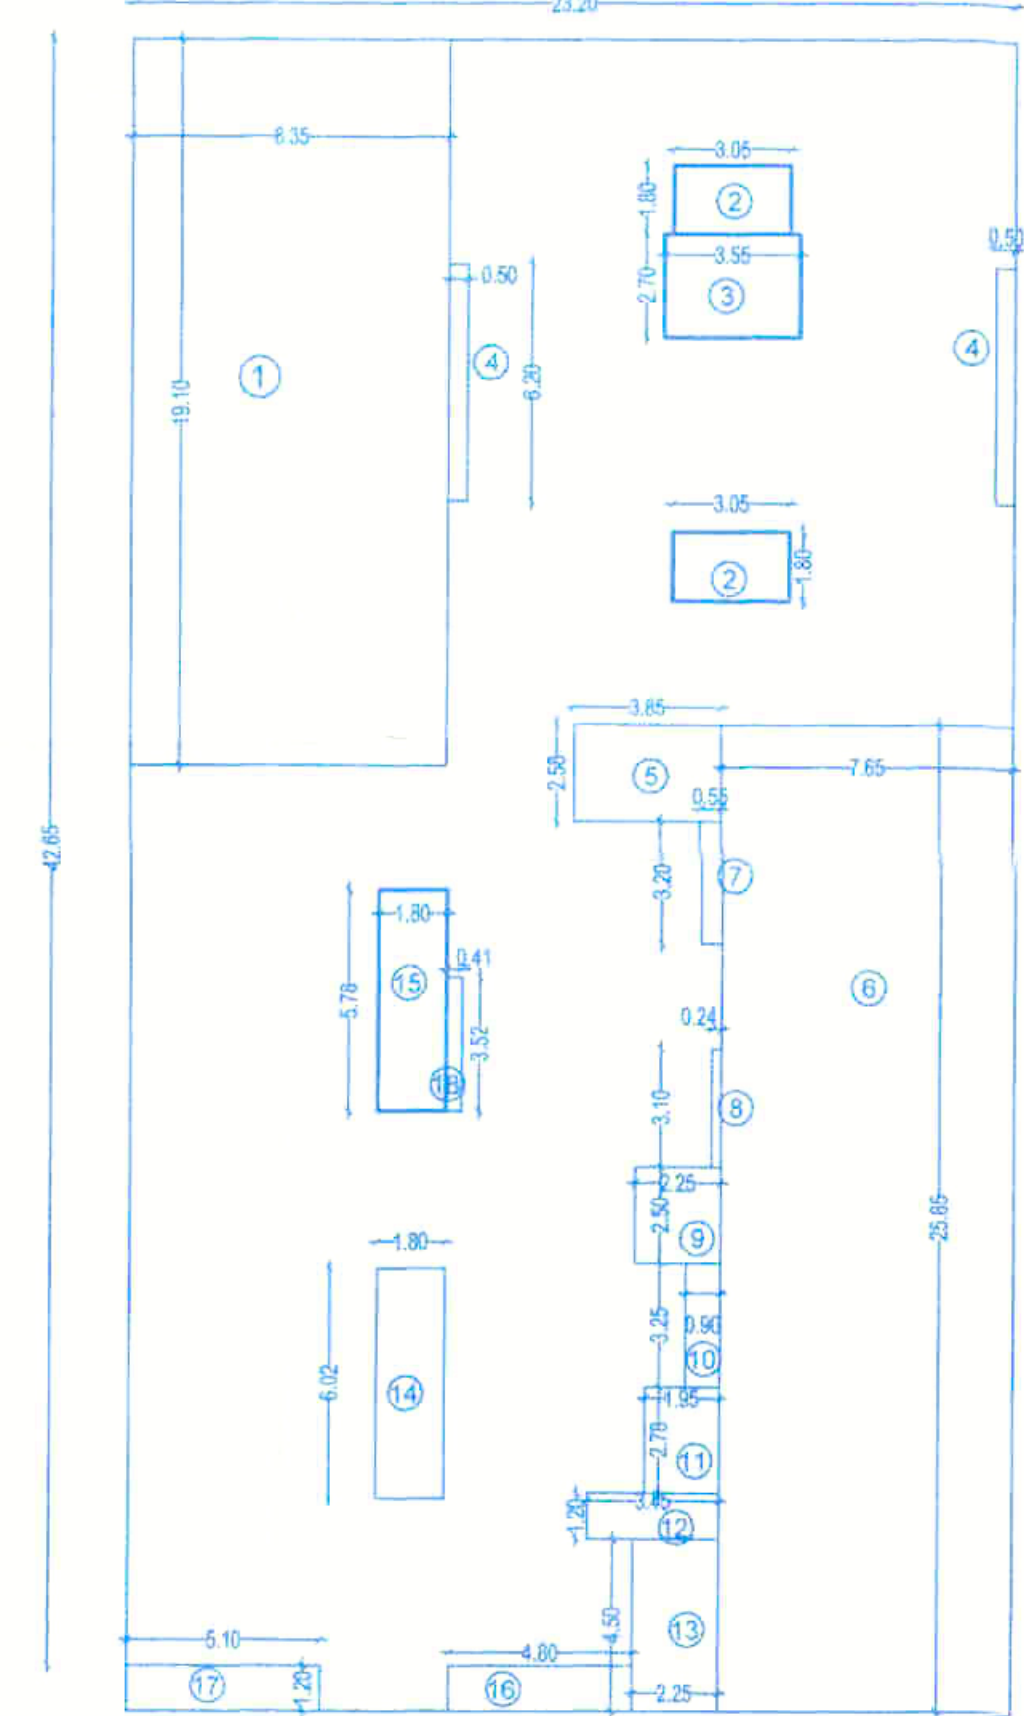

C & D BUILDING  
TYPICAL SECOND, FOURTH & SIXTH FL.


GROSS AREA			
L	W	no	LXW
23.20	X 43.85	X 1	1017.32
DEDUCTIONS			
1,	8.35	X 19.10	X 1 159.49
2,	3.05	X 1.80	X 2 10.98
3,	3.55	X 2.70	X 1 9.59
4,	0.50	X 6.20	X 2 6.20
5,	3.85	X 2.58	X 1 9.93
6,	7.66	X 25.85	X 1 197.75
7,	0.55	X 3.20	X 1 1.76
8,	0.24	X 3.10	X 1 0.74
9,	2.25	X 2.50	X 1 5.63
10,	0.90	X 3.25	X 1 2.93
11,	1.95	X 2.78	X 1 5.42
12,	3.45	X 1.20	X 1 4.14
13,	2.25	X 4.50	X 1 10.13
14,	1.80	X 6.02	X 1 10.84
15,	1.80	X 5.78	X 1 10.40
16,	4.80	X 1.20	X 1 5.76
17,	5.10	X 1.20	X 1 6.12
18,	0.41	X 3.52	X 1 1.44
TOTAL DEDUCTION			459.24
NET AREA			1017.32-459.24 = 558.0813
			558.08

Ar. RASIK BOTHERA

FOR SHREE HARIKRUSHNA DEVELOPERS  
PARTNER  
OWNER / G.P.A. HOLDER

Ar. RASIK kumar BOTHERA ARCHITECT  
**RASIK BOTHERA ASSOCIATES**  
ARCHITECT & INTERIOR DESIGNER  
23, FIRST FLOOR, NEW RAJAN COMPLEX  
DATTI MANDIR CHOWK,  
NASHIK ROAD, Ph. 1023 246885  
mobile: 94222 - 51130, 7755916205  
E-mail: rasikbothara.associates@gmail.com  
www.rasikbotharaassociates.com


Job no.	Scale	Drawn by	Checked by	Registration NO.
743	1:100	MRS. NARWADE	AR. BOTHERA	18476/96

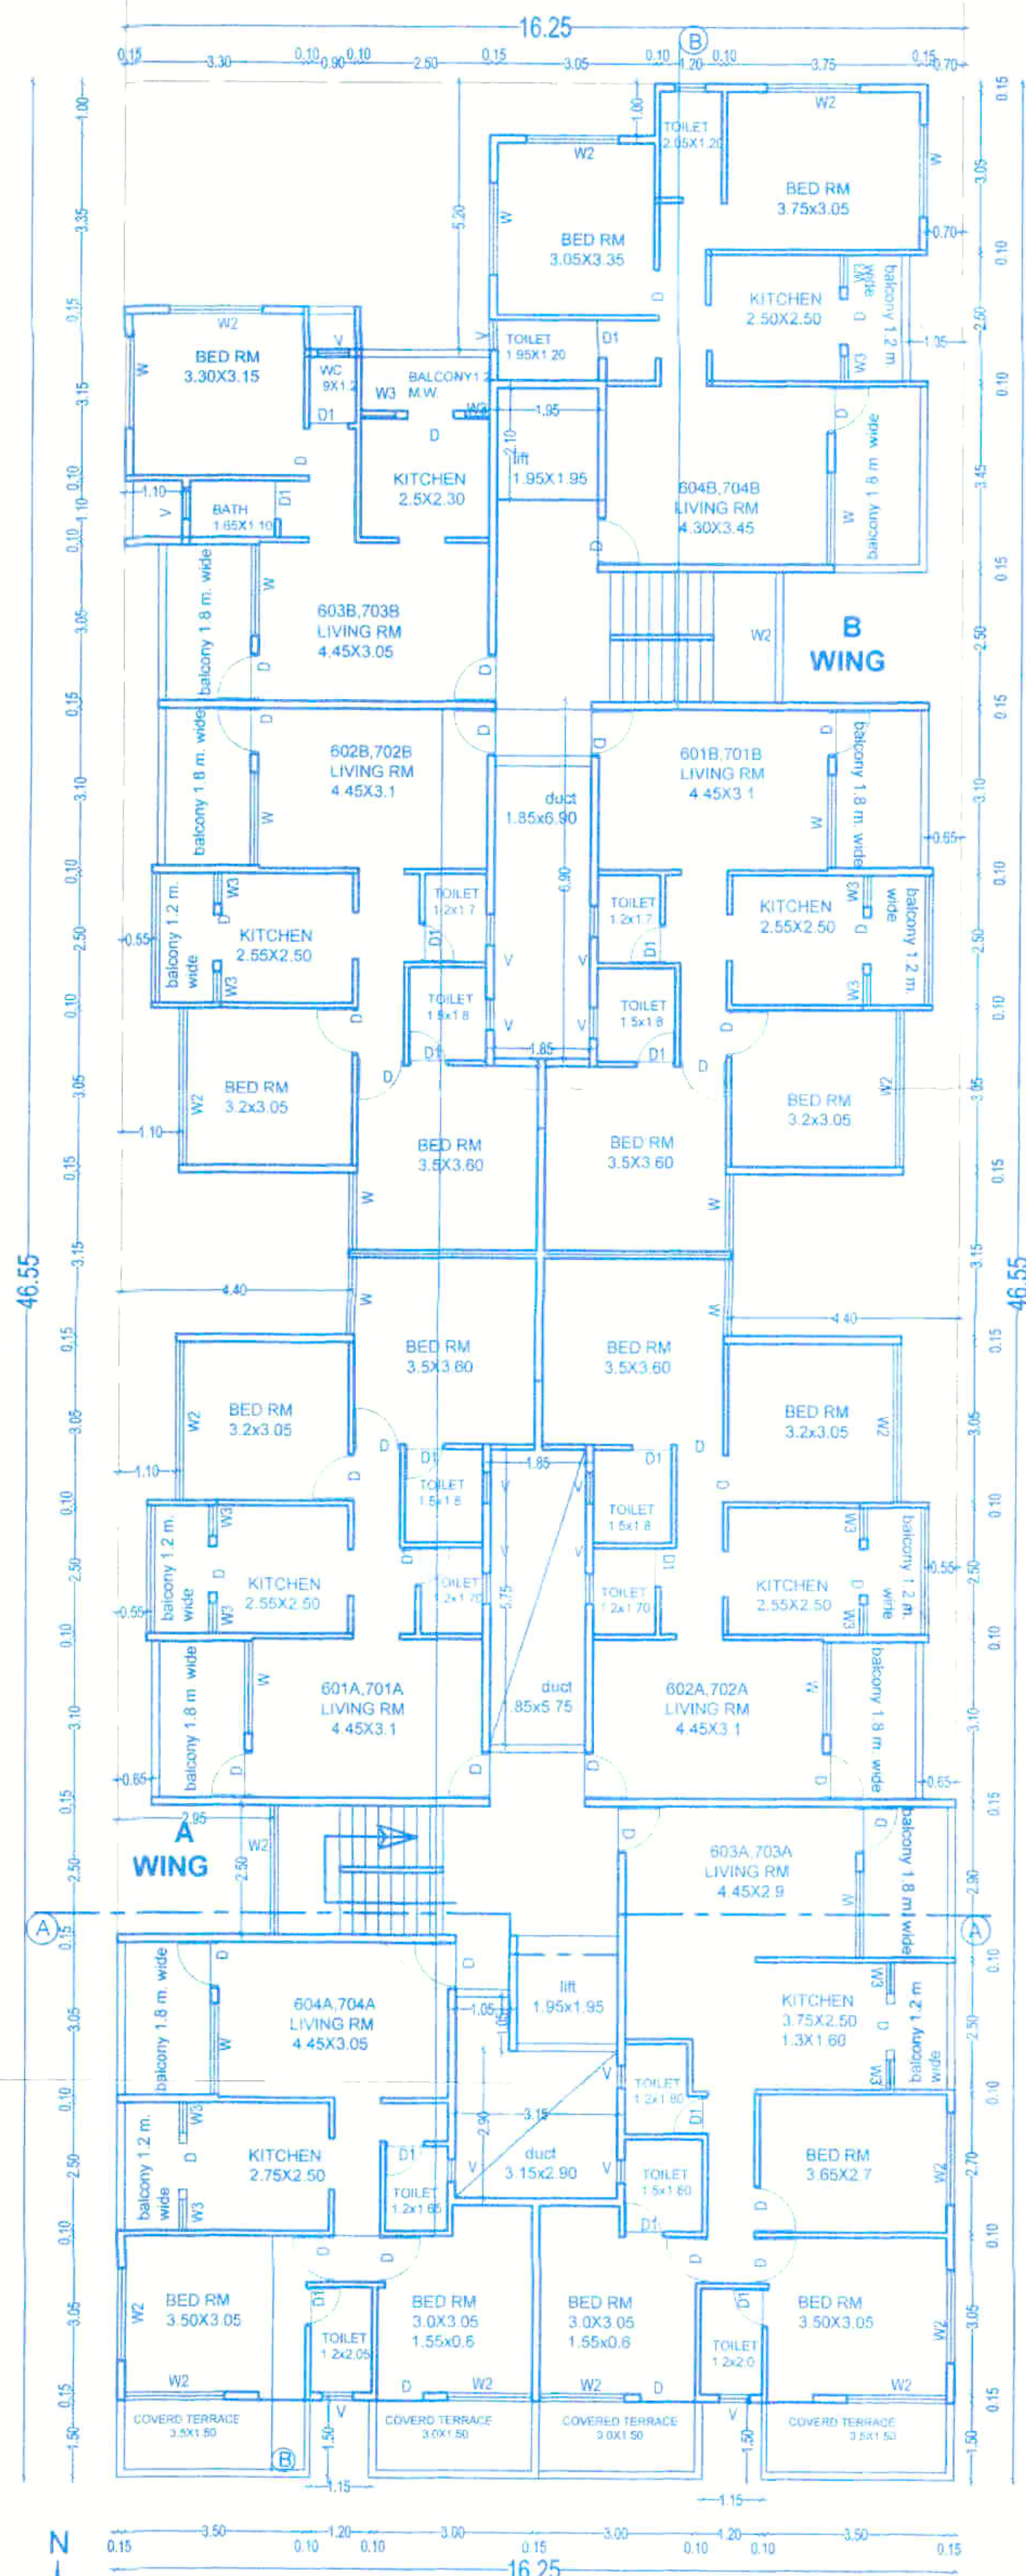

A & B BUILDING  
TYPICAL SIXTH & SEVENTH FLOOR

GROSS AREA			
16.25	X 46.55	X 1	756.44
DEDUCTION			
1,	1.15	X 1.50	X 2 3.45
2,	3.15	X 2.90	X 1 9.14
3,	1.05	X 1.05	X 1 1.10
4,	2.95	X 2.50	X 1 7.38
5,	0.65	X 3.20	X 2 4.16
6,	0.65	X 3.05	X 1 1.98
7,	0.55	X 2.75	X 4 6.05
8,	1.10	X 3.20	X 4 14.08
9,	4.40	X 3.15	X 2 27.72
10,	1.85	X 5.75	X 1 10.64
11,	1.85	X 5.65	X 1 10.45
12,	0.65	X 6.35	X 1 4.13
13,	3.50	X 2.50	X 1 8.75
14,	1.10	X 1.10	X 1 1.21
15,	1.95	X 2.10	X 1 4.10
16,	0.70	X 3.70	X 1 2.59
17,	1.05	X 2.50	X 1 2.63
18,	3.55	X 4.35	X 1 15.44
19,	3.50	X 5.20	X 1 18.20
20,	3.20	X 1.00	X 1 3.20
21,	0.70	X 3.30	X 1 2.31
TOTAL DEDUCTION			158.70
NET AREA			756.44-158.70 = 597.7425

AREA DIA A & B BUILD. TYPICAL 6TH, 7TH FL.

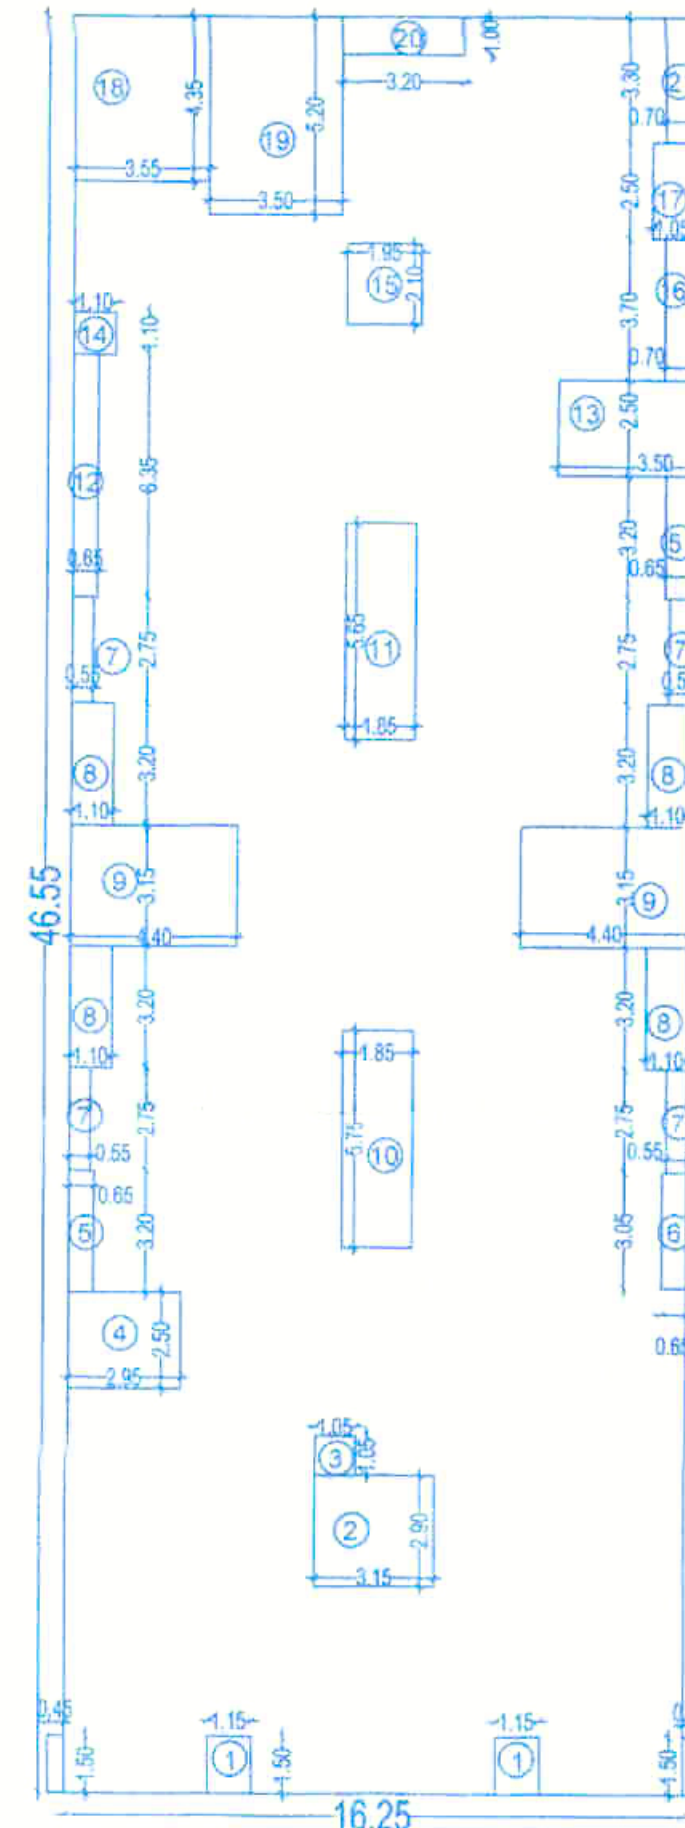

46.55

46.55

TYPICAL SIXTH & SEVENTH FLOOR PLAN (A & B) WING

