


**APPROVED**

The Plans amended in accordance with the provisions of the Maharashtra Building Act, 1962 and the accompanying commensurate Certificate No. dated 16/07/2022

Executive Engineer  
TOWN PLANNING  
MUMBAI CORPORATION

AREA DIA C & D BUILD. TYPICAL 1ST, 3RD, 5TH & 7TH FL.

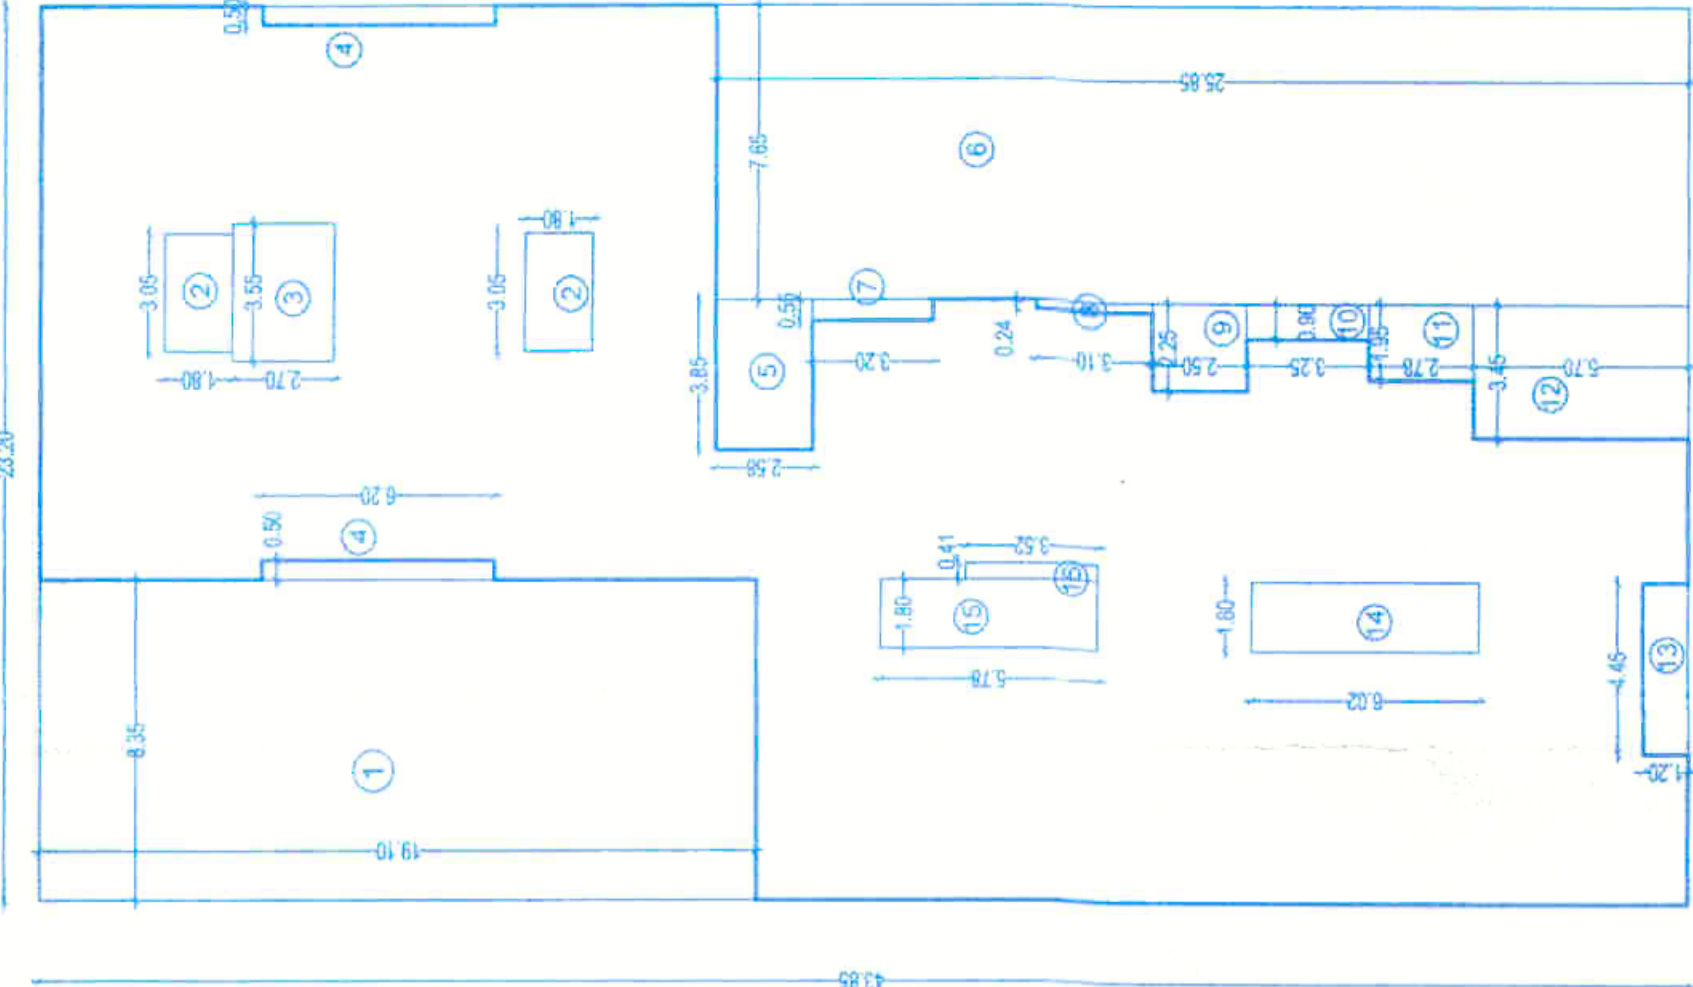

**C & D BUILDING  
TYPICAL FIRST, THIRD, FIFTH  
& SEVENTH FLOOR**

L	W	no	LxW			
23.20	X	43.85	X	1	1017.32	
1,	8.35	X	19.10	X	1	159.49
2,	3.05	X	1.80	X	2	10.98
3,	3.55	X	2.70	X	1	9.59
4,	0.90	X	6.20	X	2	6.20
5,	3.85	X	2.58	X	1	9.90
6,	7.65	X	25.85	X	1	197.75
7,	0.55	X	3.20	X	1	1.76
8,	0.24	X	3.10	X	1	0.74
9,	2.25	X	2.50	X	1	5.63
10,	0.90	X	3.25	X	1	2.93
11,	1.95	X	2.78	X	1	5.42
12,	3.45	X	5.70	X	1	19.67
13,	4.45	X	1.20	X	1	5.34
14,	1.80	X	6.02	X	1	10.84
15,	1.80	X	5.78	X	1	10.40
16,	0.41	X	3.52	X	1	1.44
TOTAL DEDUCTION					468.10	
NET AREA			1017.32-468.10 =	549.22		



C BUILDING G.F. PL. AREA CALCULATIONS  
1. 5.90 X 2.65 = 15.525 SQMT  
2. 1.80 X 1.80 = 3.24 SQMT  
TOTAL = 18.765 SQMT

D BUILDING G.F. PL. AREA CALCULATIONS  
1. 3.50 X 1.5 = 5.25 SQMT  
2. 1.80 X 1.80 = 3.24 SQMT  
TOTAL = 8.49 SQMT

C BUILDING G.F. PL. AREA CALCULATIONS  
1. 5.90 X 2.65 = 15.525 SQMT  
2. 1.80 X 1.80 = 3.24 SQMT  
TOTAL = 18.765 SQMT

D BUILDING G.F. PL. AREA CALCULATIONS  
1. 3.50 X 1.5 = 5.25 SQMT  
2. 1.80 X 1.80 = 3.24 SQMT  
TOTAL = 8.49 SQMT

OWNER: G.P.A. HOLLER  
PARTNER  
FOR SHREE HARIKRUSHNA DEVELOPERS  
24/2/2022

ARCHITECT:  
RASHIK BOTTHARA ASSOCIATES  
ARCHITECT & INTERIOR DESIGNER  
RASHIK BOTTHARA  
RASHIK BOTTHARA ASSOCIATES  
RASHIK BOTTHARA ASSOCIATES  
RASHIK BOTTHARA ASSOCIATES


REGISTRATION NO  
1947926

Scale  
1:100


Checked by  
AR. BOTTHARA

Drawn by  
MRS. USHWADE


Registration No  
1947926

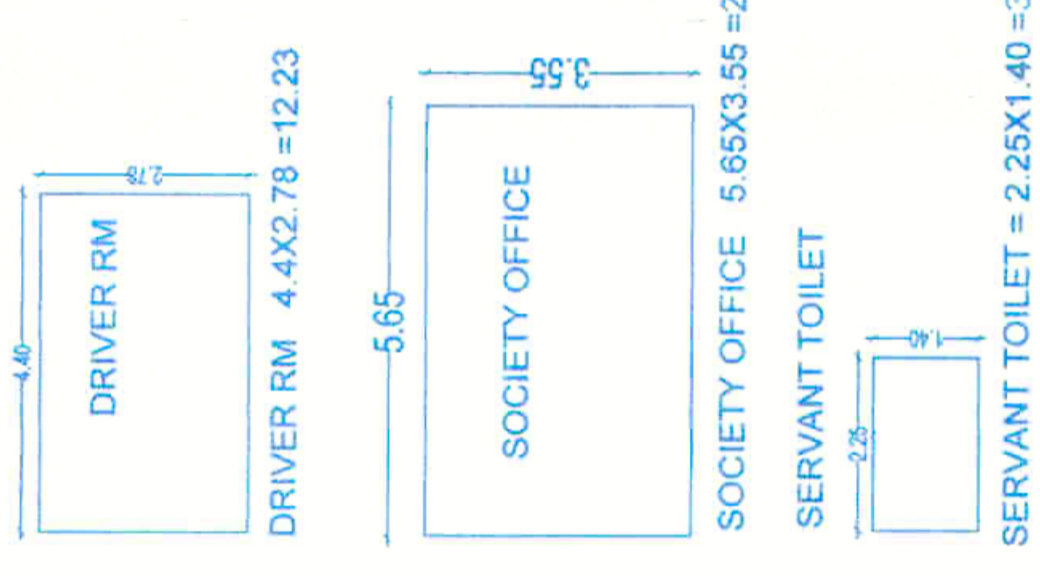

AREA CALCULATIONS  
DRIVER RM = 12.23  
SOCIETY OFFICE = 20.957  
SERVANT TOILET = 3.15 SQMT  
TOTAL AREA = 36.337 SQMT

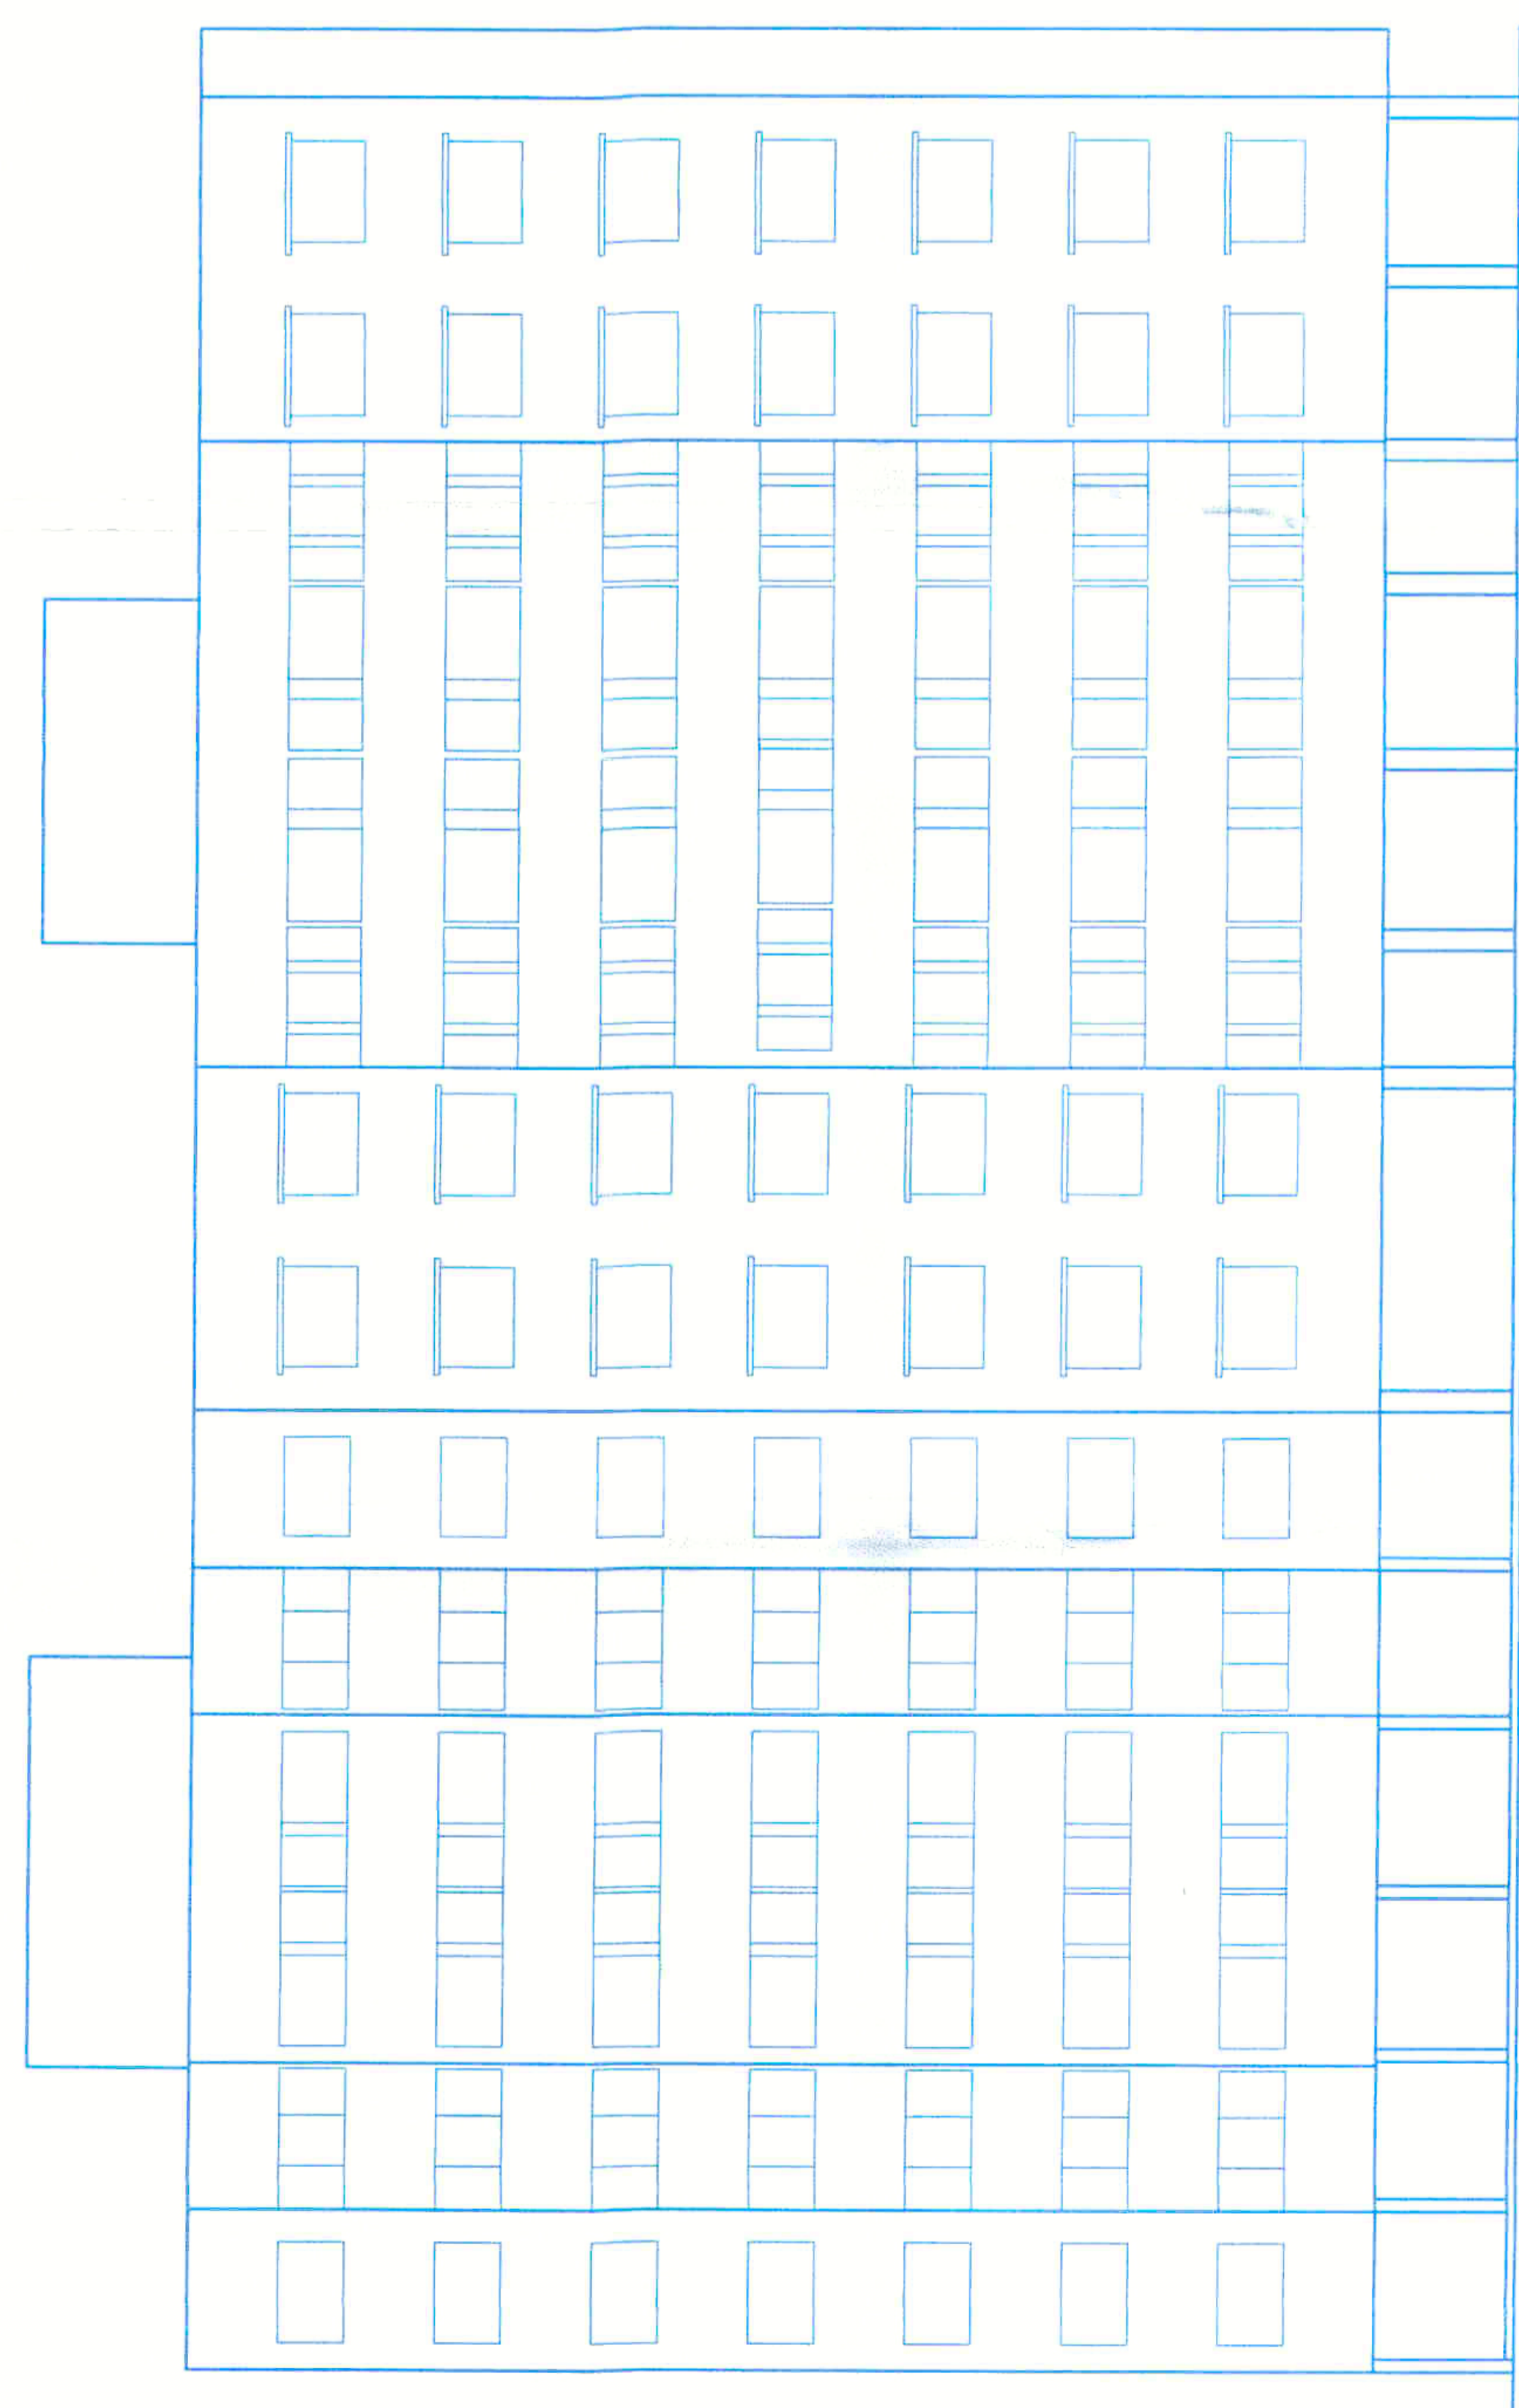

WING - C & D: FRONT ELEVATION

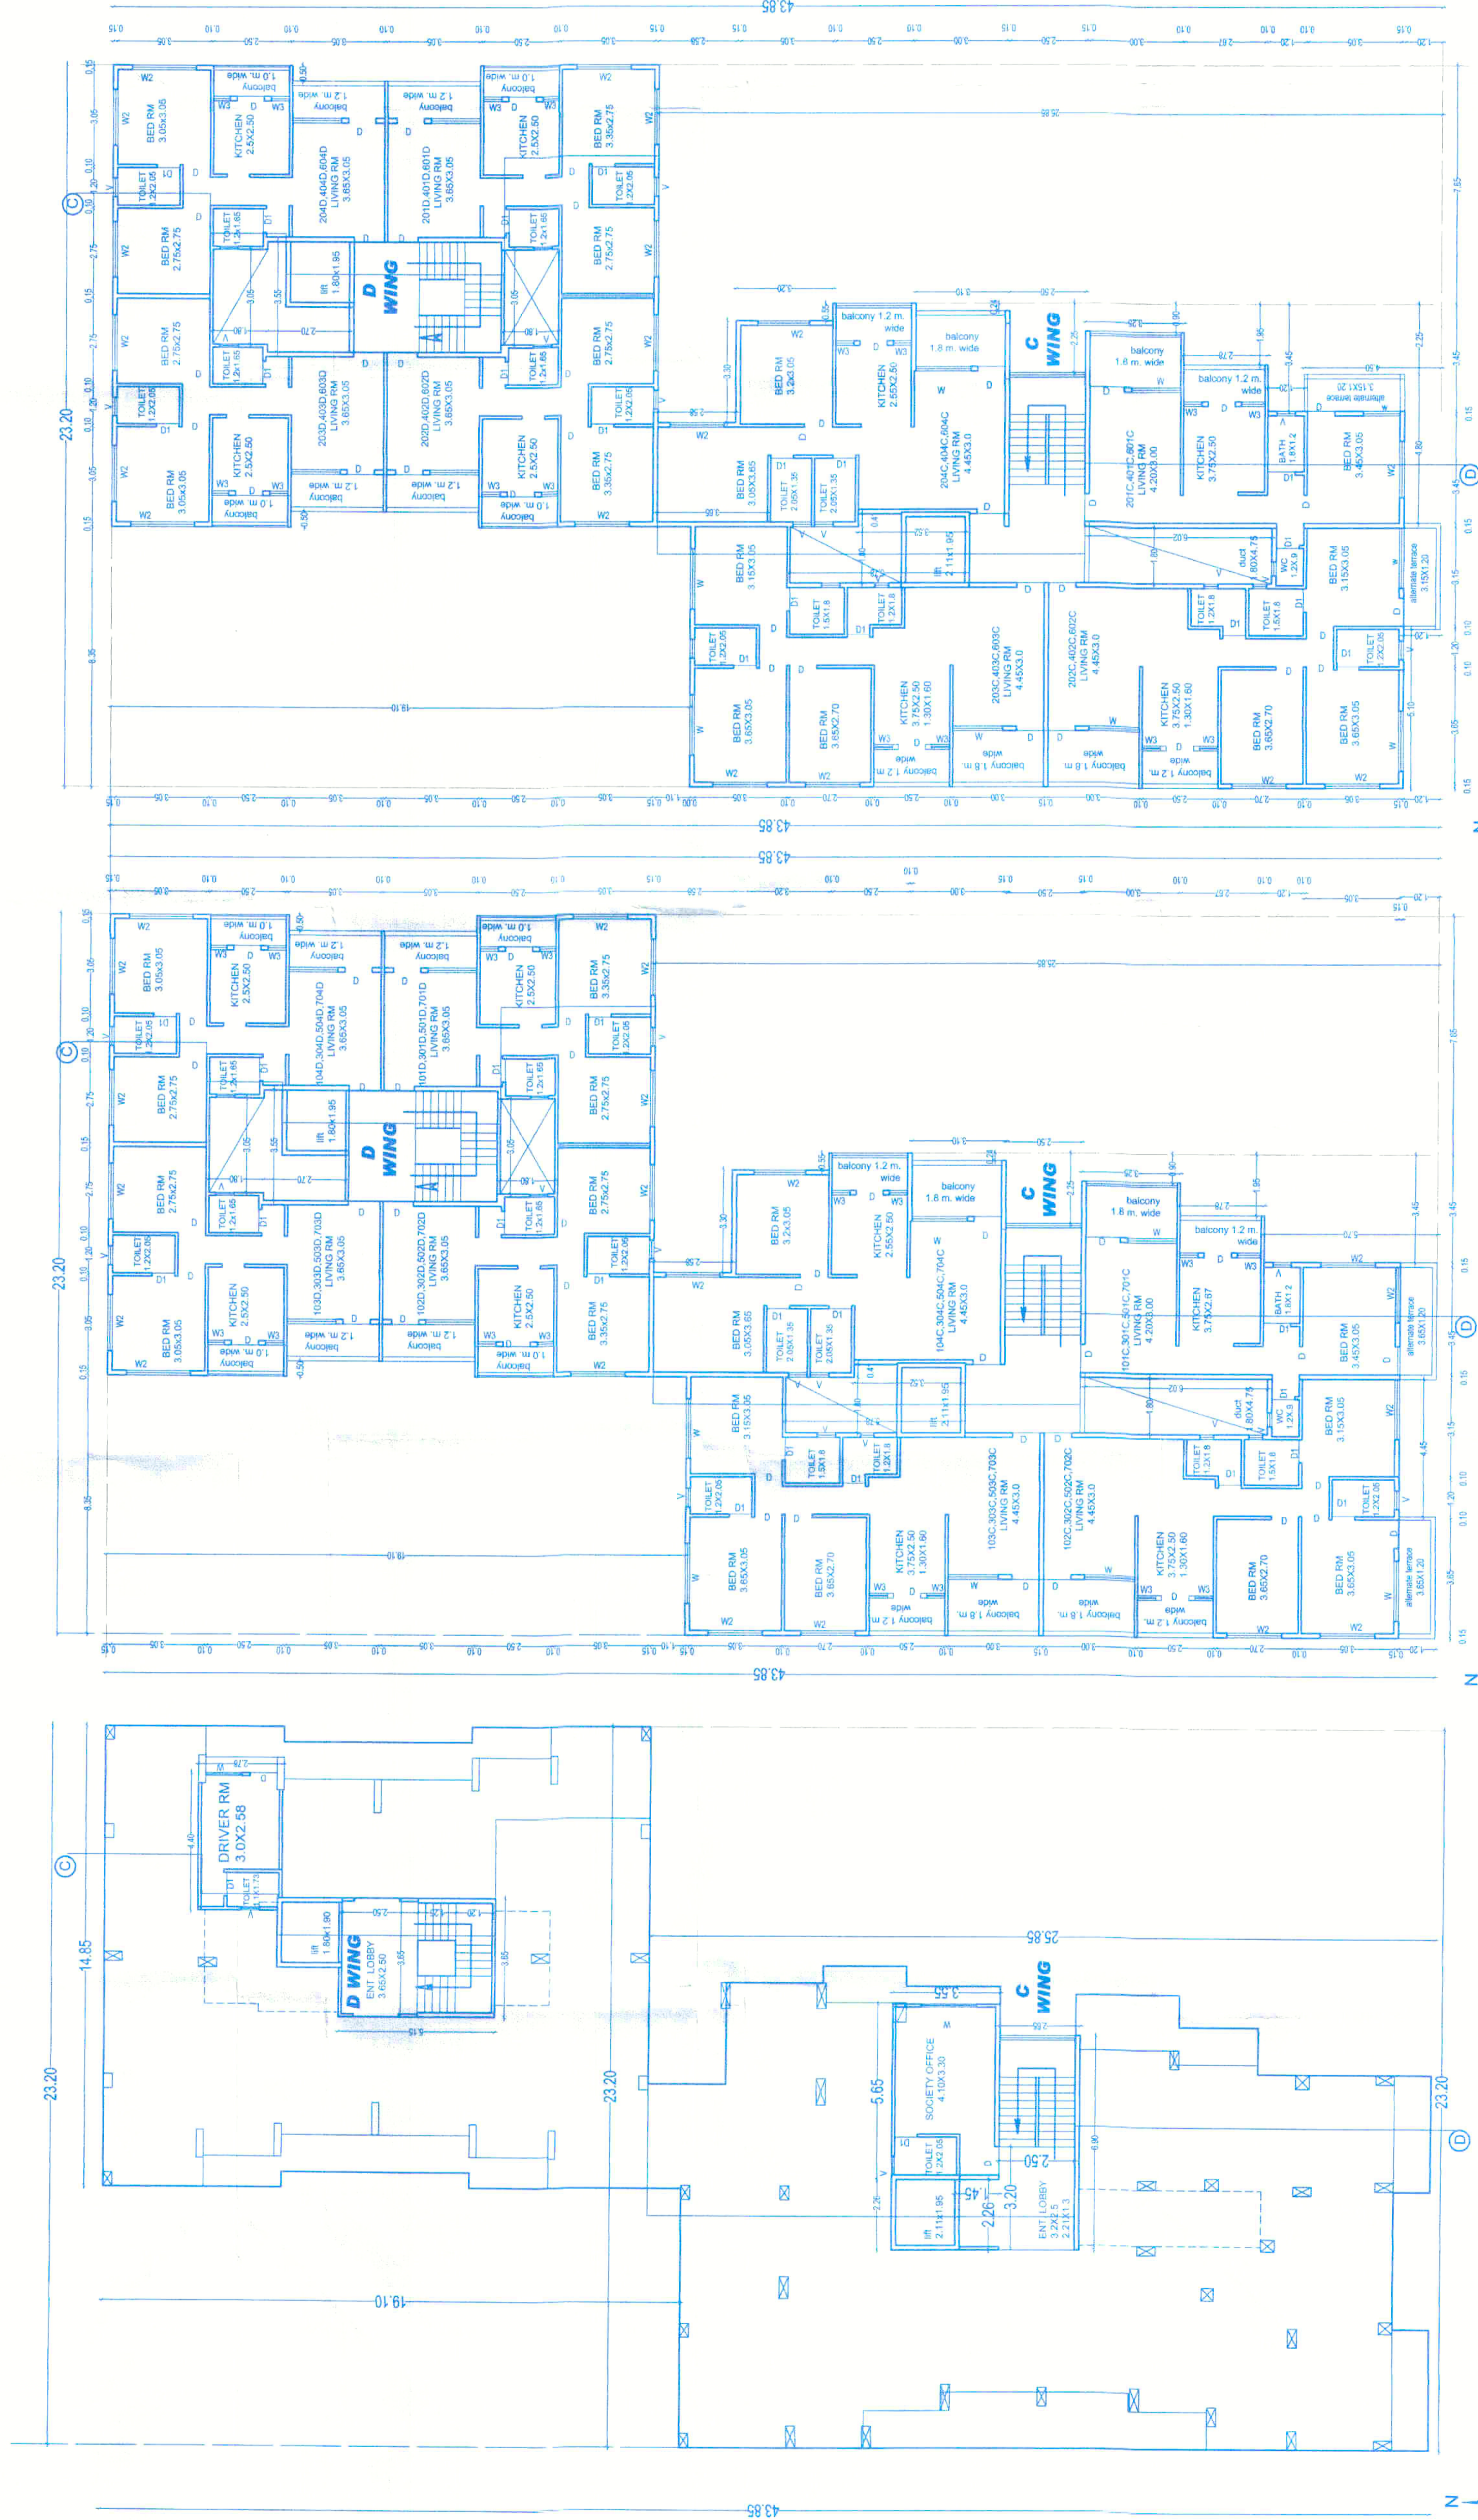

GROUND / PARKING FLOOR PLAN  
(C & D) WING

TYPICAL FIRST, THIRD, FIFTH, SEVENTH FLOOR PLAN  
(C & D) WING

TYPICAL SECOND, FOURTH FLOOR PLAN  
(C & D) WING