

STATEMENT OF AREA:  
 TOTAL PLOT AREA = 5165.0 Sq.ft.  
 PROP. B/L UP ON GROUND FLOOR - PARKING FLOOR  
 PROP. B/L UP ON FIRST FLOOR = 2940.00 Sq.ft.  
 36.4785871537774 (1187777.1210714) S  
 PROP. B/L UP ON SECOND FLOOR = 2940.00 Sq.ft.  
 PROP. B/L UP ON THIRD FLOOR = 2940.00 Sq.ft.  
 PROP. B/L UP ON FOURTH FLOOR = 2940.00 Sq.ft.

PROJ. PLAN FOR P. NO. 33  
 SHRIKRISHNA AVENUE EXT PHASE-1 SECCA  
 GRAM LIMBOOL, DIST. INDORE  
 OWNER:  
 SHRI PADAM PRASHU REAL ESTATE PVT. LTD.

SITE PLAN ROAD  
 SCALE: 1:200  
 N



Prepared by: P. No. 33  
 Checked by: P. No. 33  
 Date: 20/07/2018


OWNERS SIGN  
 ARCHITECTS & ENGINEERS:  
**TOTTA & ASSOCIATES**  
 411, CITY PLAZA  
 RESAL POINT, INDORE  
 PH: 253871, 98270 3312

SCALE: 1:100










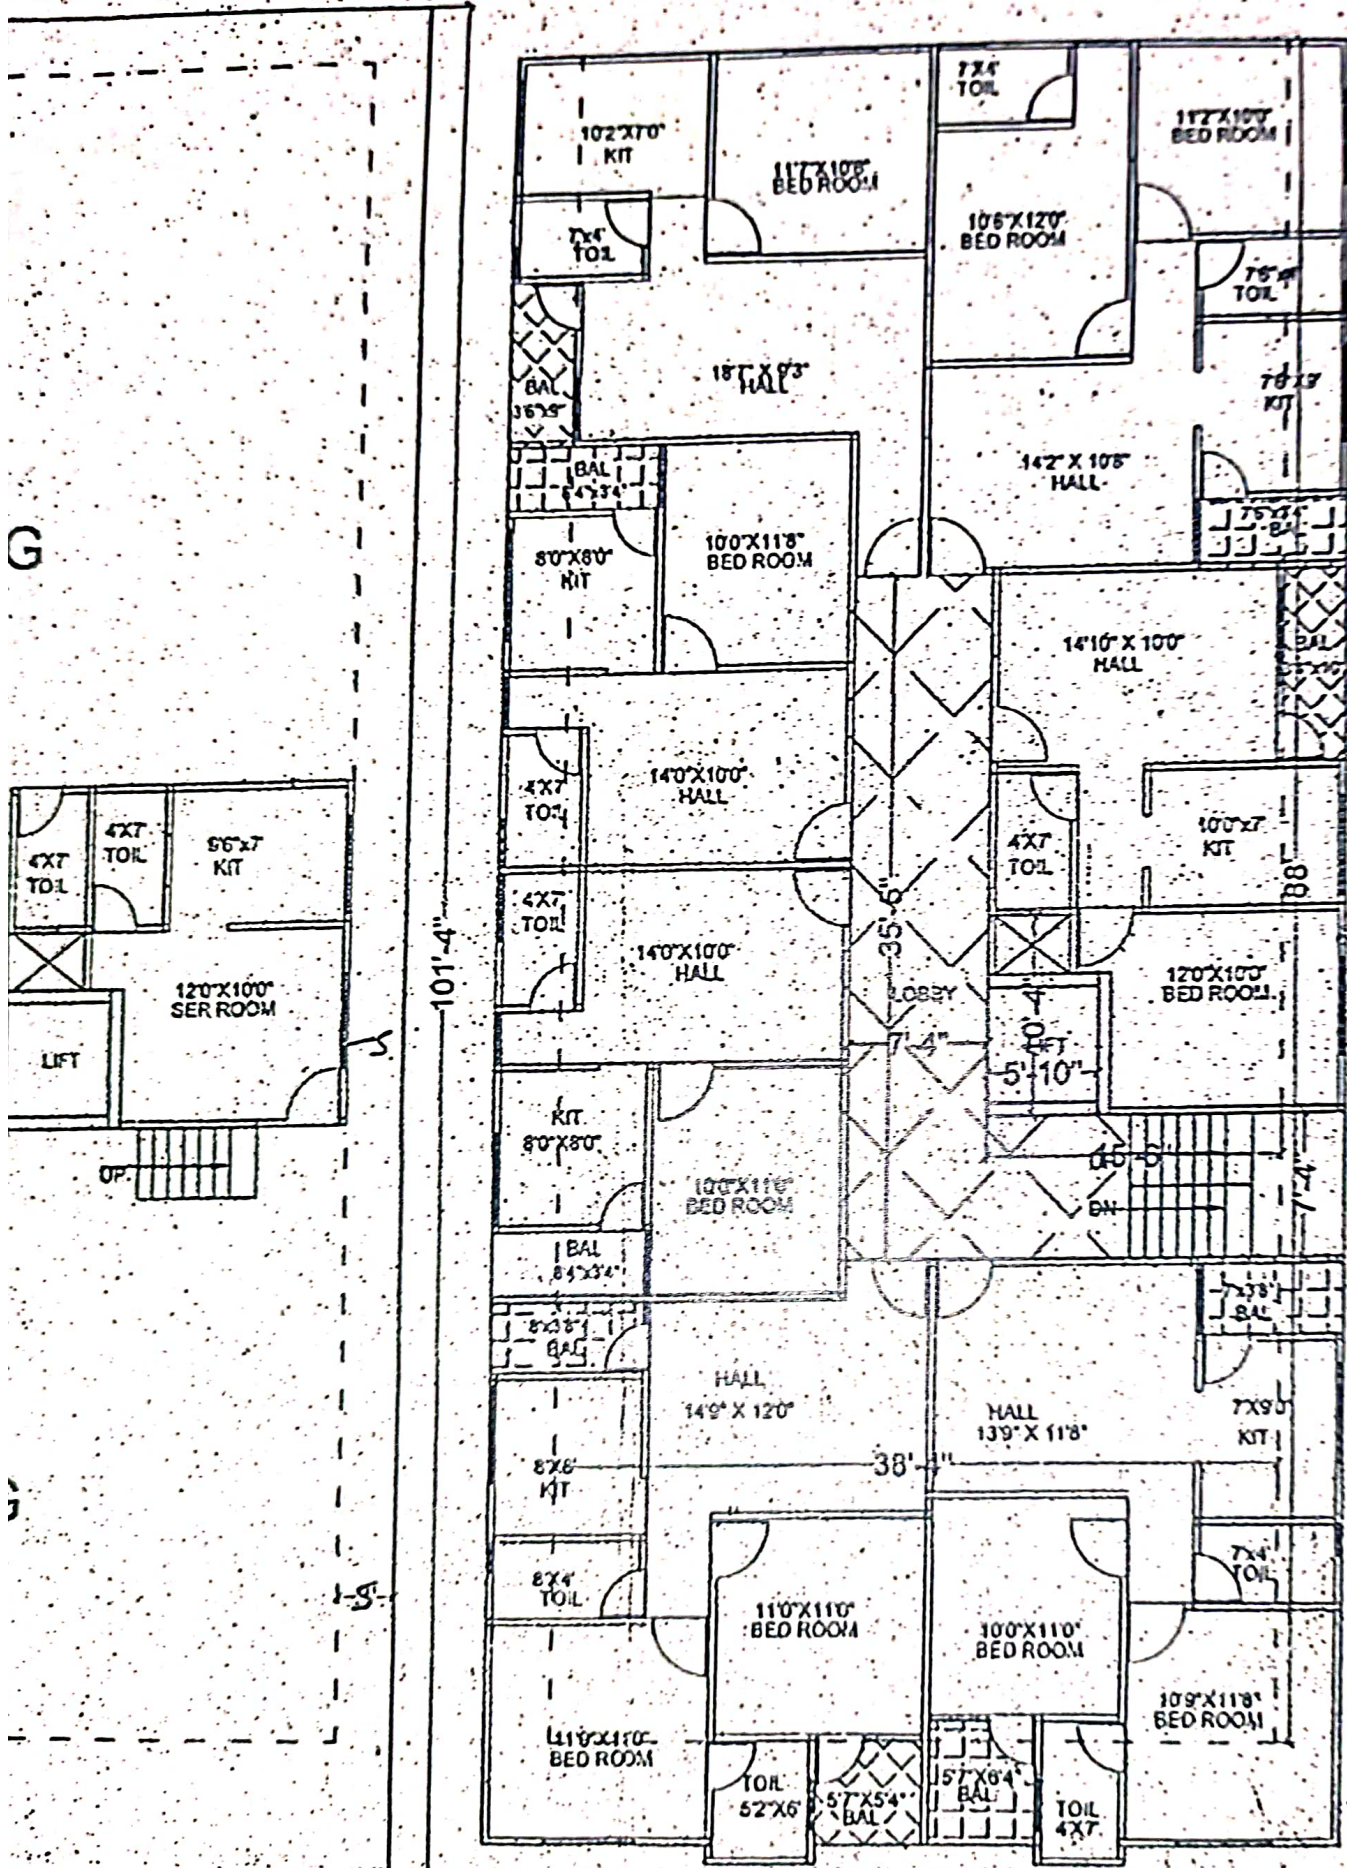

FIRST FLOOR PLAN

LAN



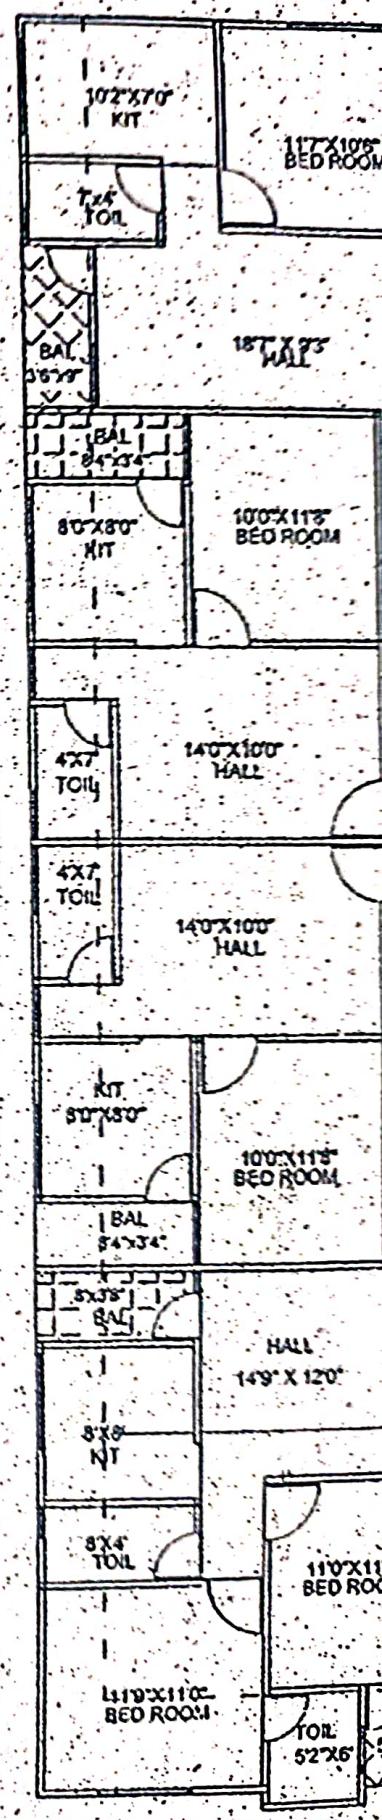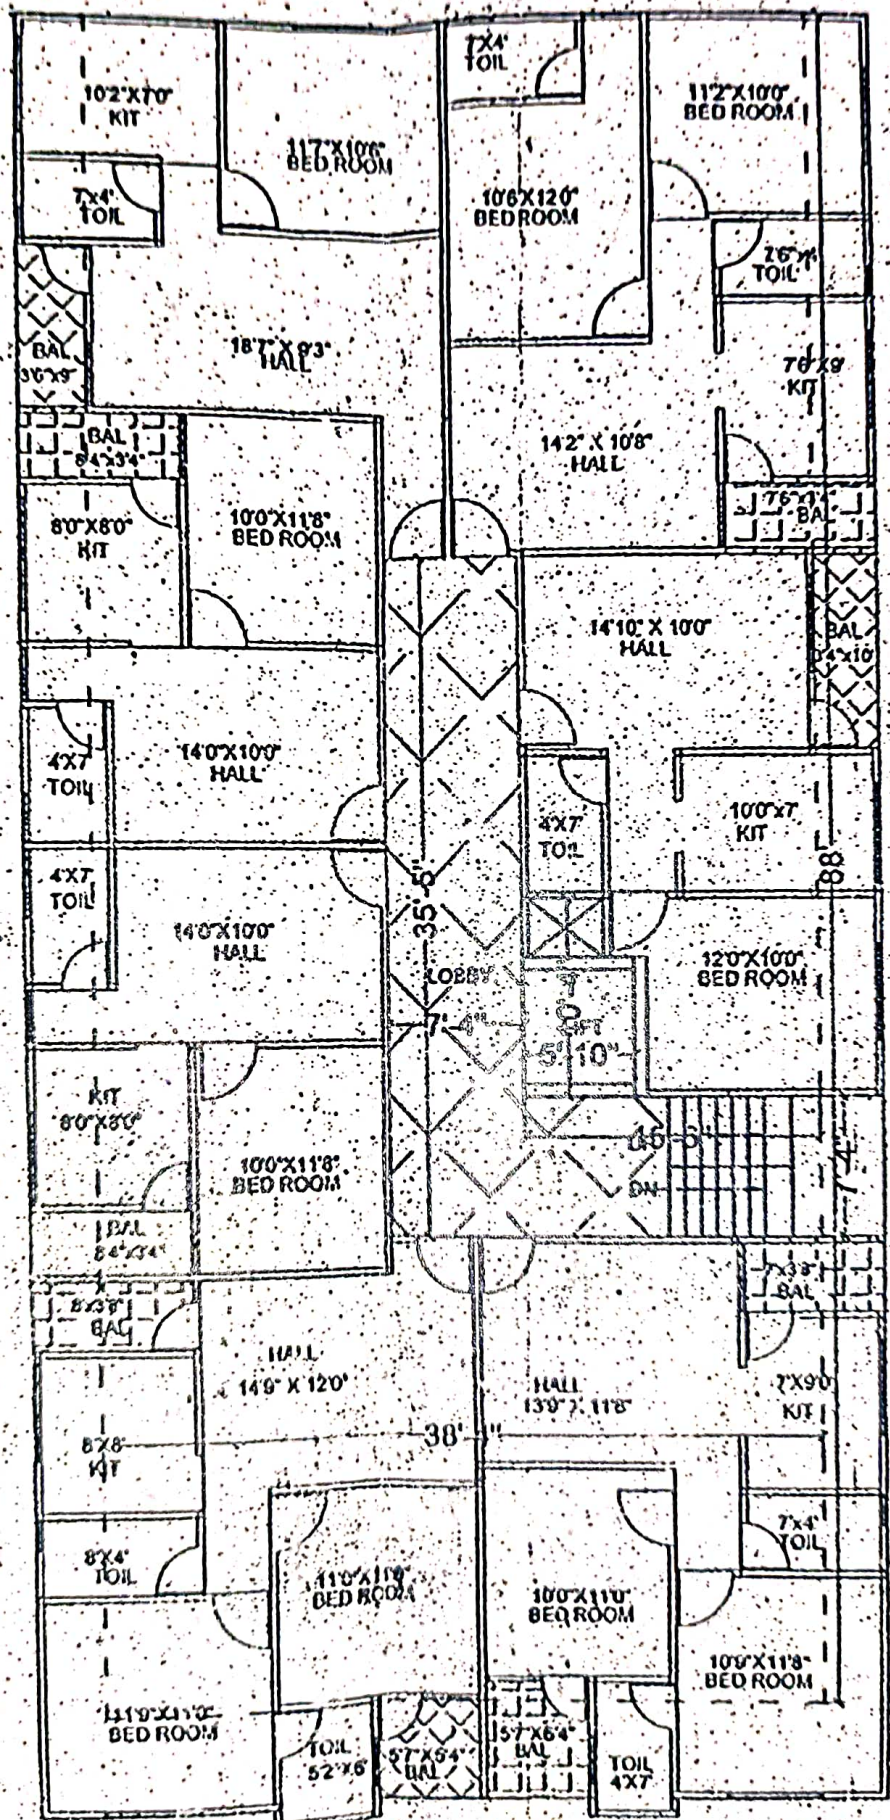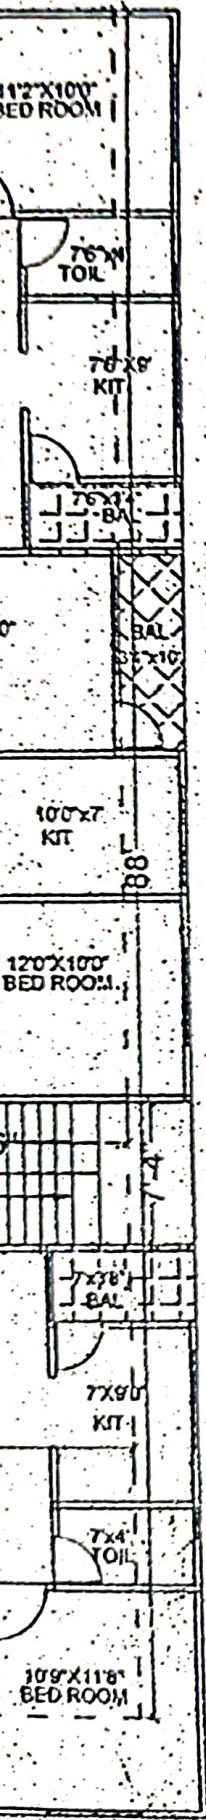

SECOND FLOOR PLAN

THIRD FLOOR













# PARKING

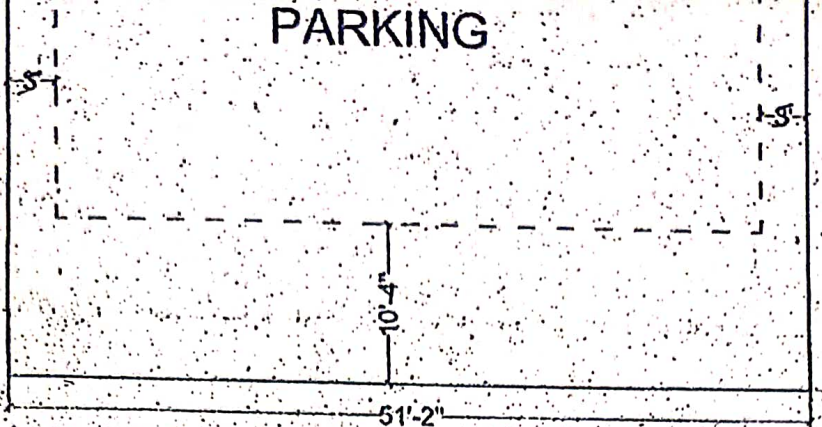

## GROUND FLOOR PLAN

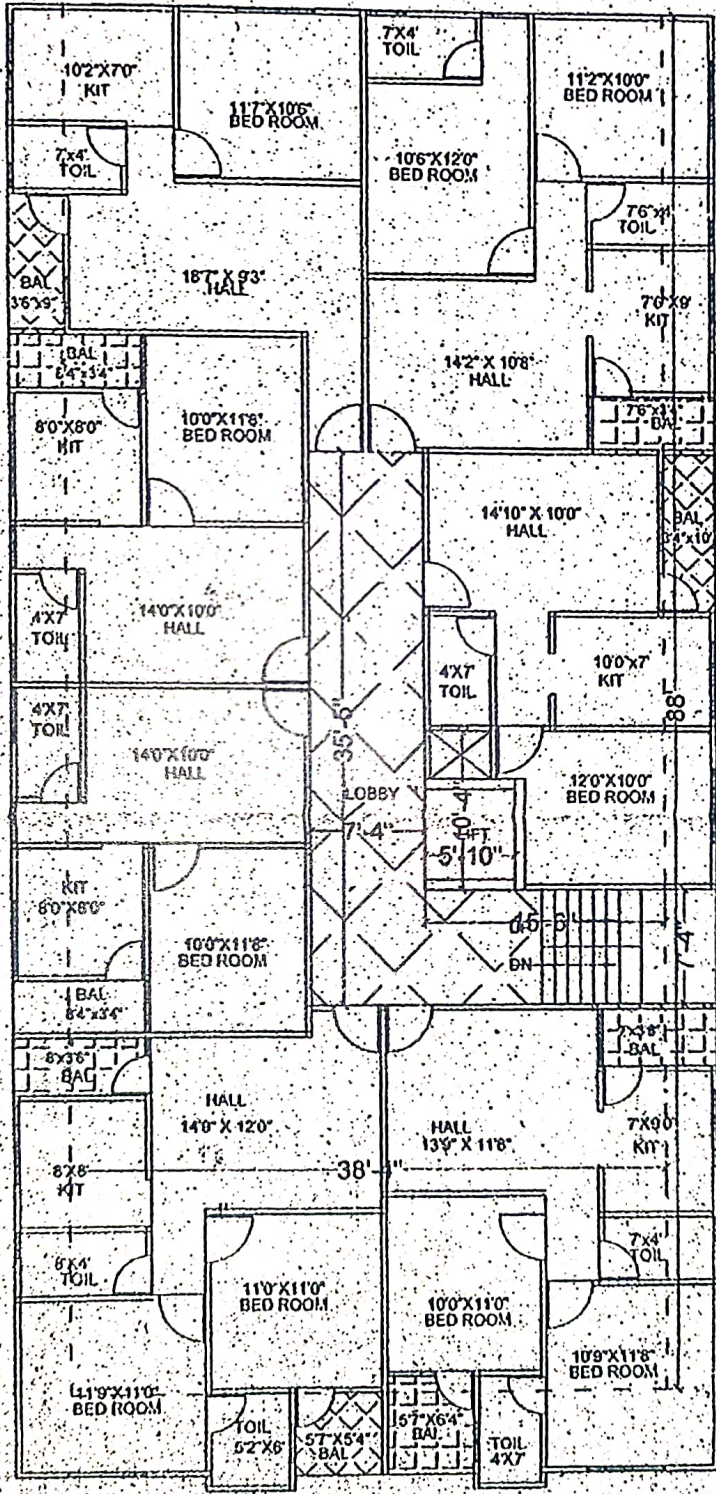


## FOURTH FLOOR PLAN




FIRST FLOOR PLAN

SECOND FLOOR

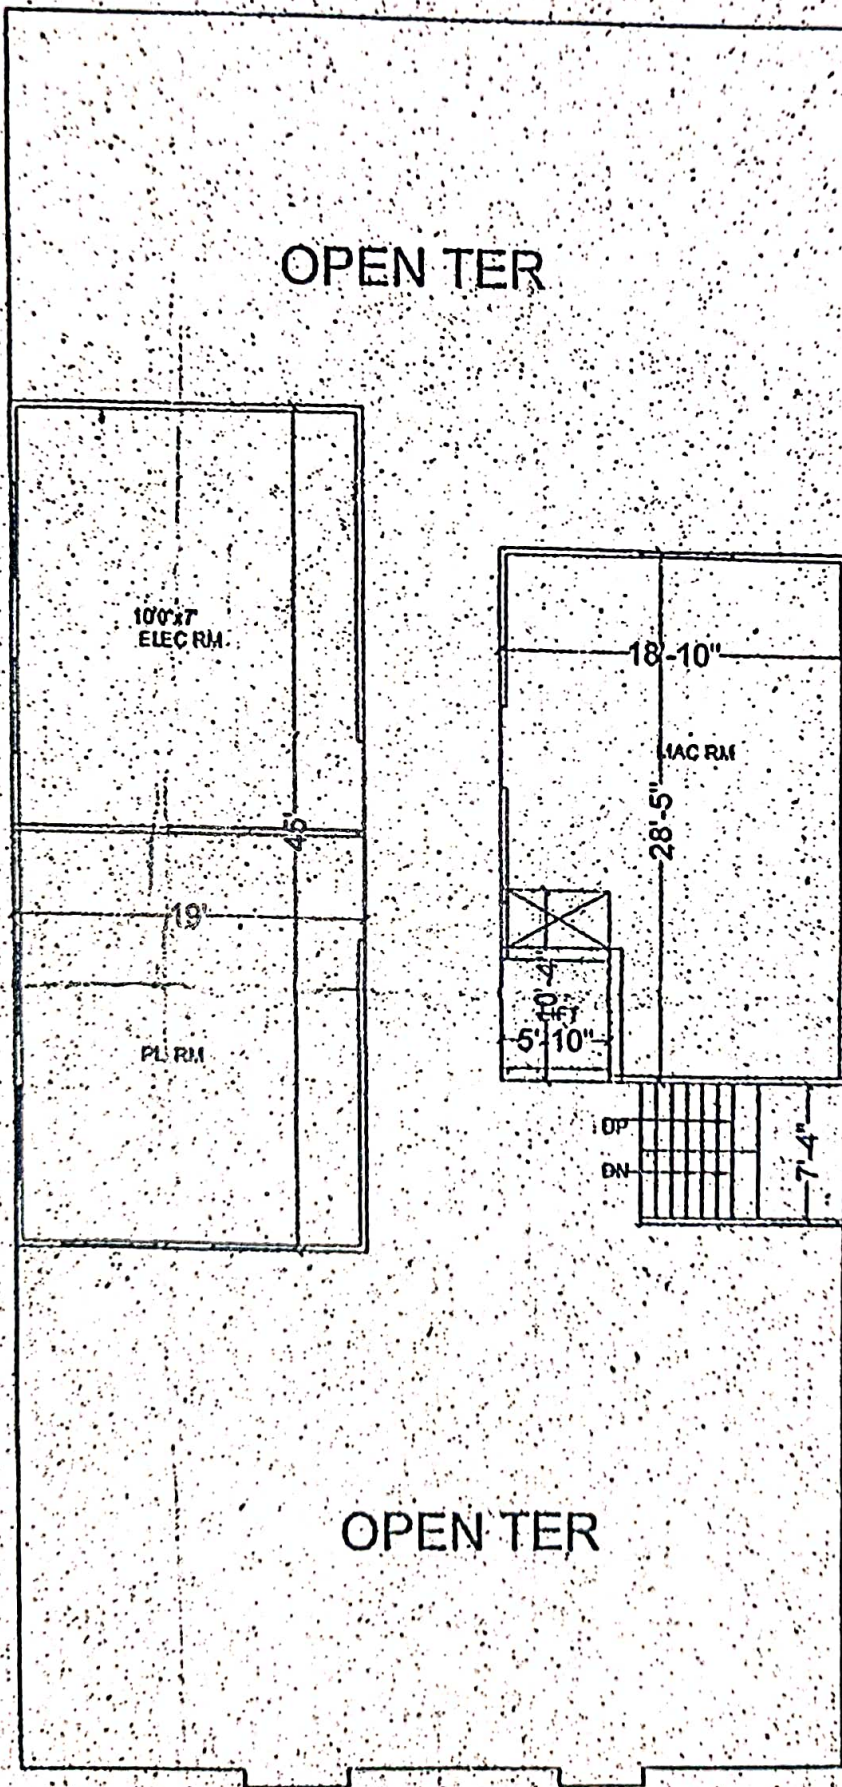

PENT FLOOR PLAN

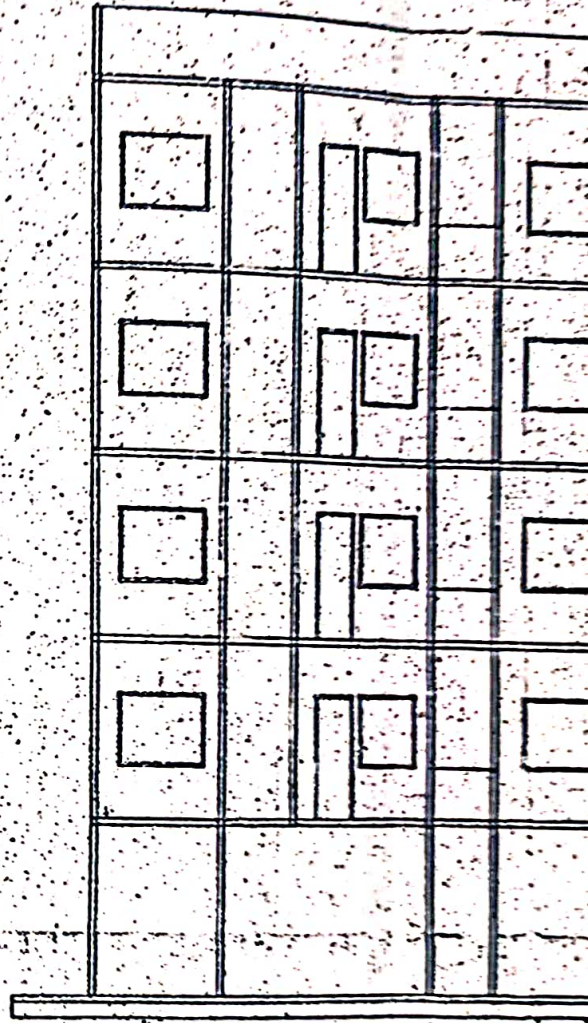









SECTION ON A A

**OWNER:**  
**SHRI PADAM PRABHU REAL ESTI**

STATEMENT OF AREA

TOTAL PLOT AREA = 5185.0 Sq.ft.

PROP. B\ UP ON GROUND FLOOR = 1


PROP. B\ UP ON FIRST FLOOR

38'4" X 88'0" (-) 35'5" X 7'4" (-) 15'6" X 7'4" (-)

PROP. B\ UP ON SECOND FLOOR

PROP. B\ UP ON THIRD FLOOR = 29

PROP. B\ UP ON FOURTH FLOOR =

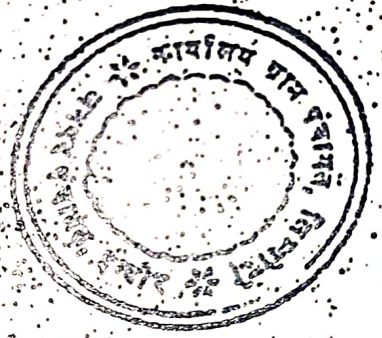

ಕರ್ನಾಟಕ ಸರ್ಕಾರ  
 ಕೆ.ಆರ್. 29/2010  
 ಕೆ.ಆರ್. 29/2010

ಶ್ರೀ ಪದಮ ಪ್ರಭು ರಿಯಲ್ ಎಸ್ಟೇಟ್  
 ಕೆ.ಆರ್. 29/2010

OWNERS SIGN

TO  
 411  
 REC  
 PH



SITE PLAN

ROAD



SCALE:

1:200

PROP. PLAN FOR P.NO.-33

SHRIKRISHNA AVENU EXT PHASE-1, SEC-A,

GRAM LIMBODI, DIST. INDORE

OWNER:

SHRI PADAM PRABHU REAL ESTATE PVT LTD

STATEMENT OF AREA:

TOTAL PLOT AREA = 5185.0 Sq.ft.

PROP. B\ UP ON GROUND FLOOR - PARKING FLOOR

PROP. B\ UP ON FIRST FLOOR

38'4"X88'0"(-)35'5"X7'4" (-)15'6"X7'4"(-)5'10"X10'4"=  
=2940.60 Sq.ft.

PROP. B\ UP ON SECOND FLOOR =2940.60 Sq.ft.

PROP. B\ UP ON THIRD FLOOR =2940.60 Sq.ft.

PROP. B\ UP ON FOURTH FLOOR =2940.60 Sq.ft.

OWNERS SIGN

SCALE  
1:100

ARCHITECTS & ENGINEERS:  
TOTLA & ASSOCIATES  
411, CITY PLAZA  
REGAL POINT, INDORE  
PH: 2536131, 98270-33112