

PROJECT - PROPOSED CONSTRUCTION OF RESIDENTIAL LG-016 & EWS-009 SCHEMATIC ON PLOT BEARING S. NO. 510, 471, 472, 473,1000.


Approved subject to conditions mentioned in this office stamp. DATE 02/12/22 & Permit No. 02/12/2022.

Ex. Engg/Big Permission Cell/PHAVIA MHADA


07 DEC 22

STAMP OF APPROVAL

Table with 2 columns: Component Type, No. of Units. Rows: LIG Component Type-01, LIG Component Type-02, LIG Component Type-03, LIG Component Type-04.

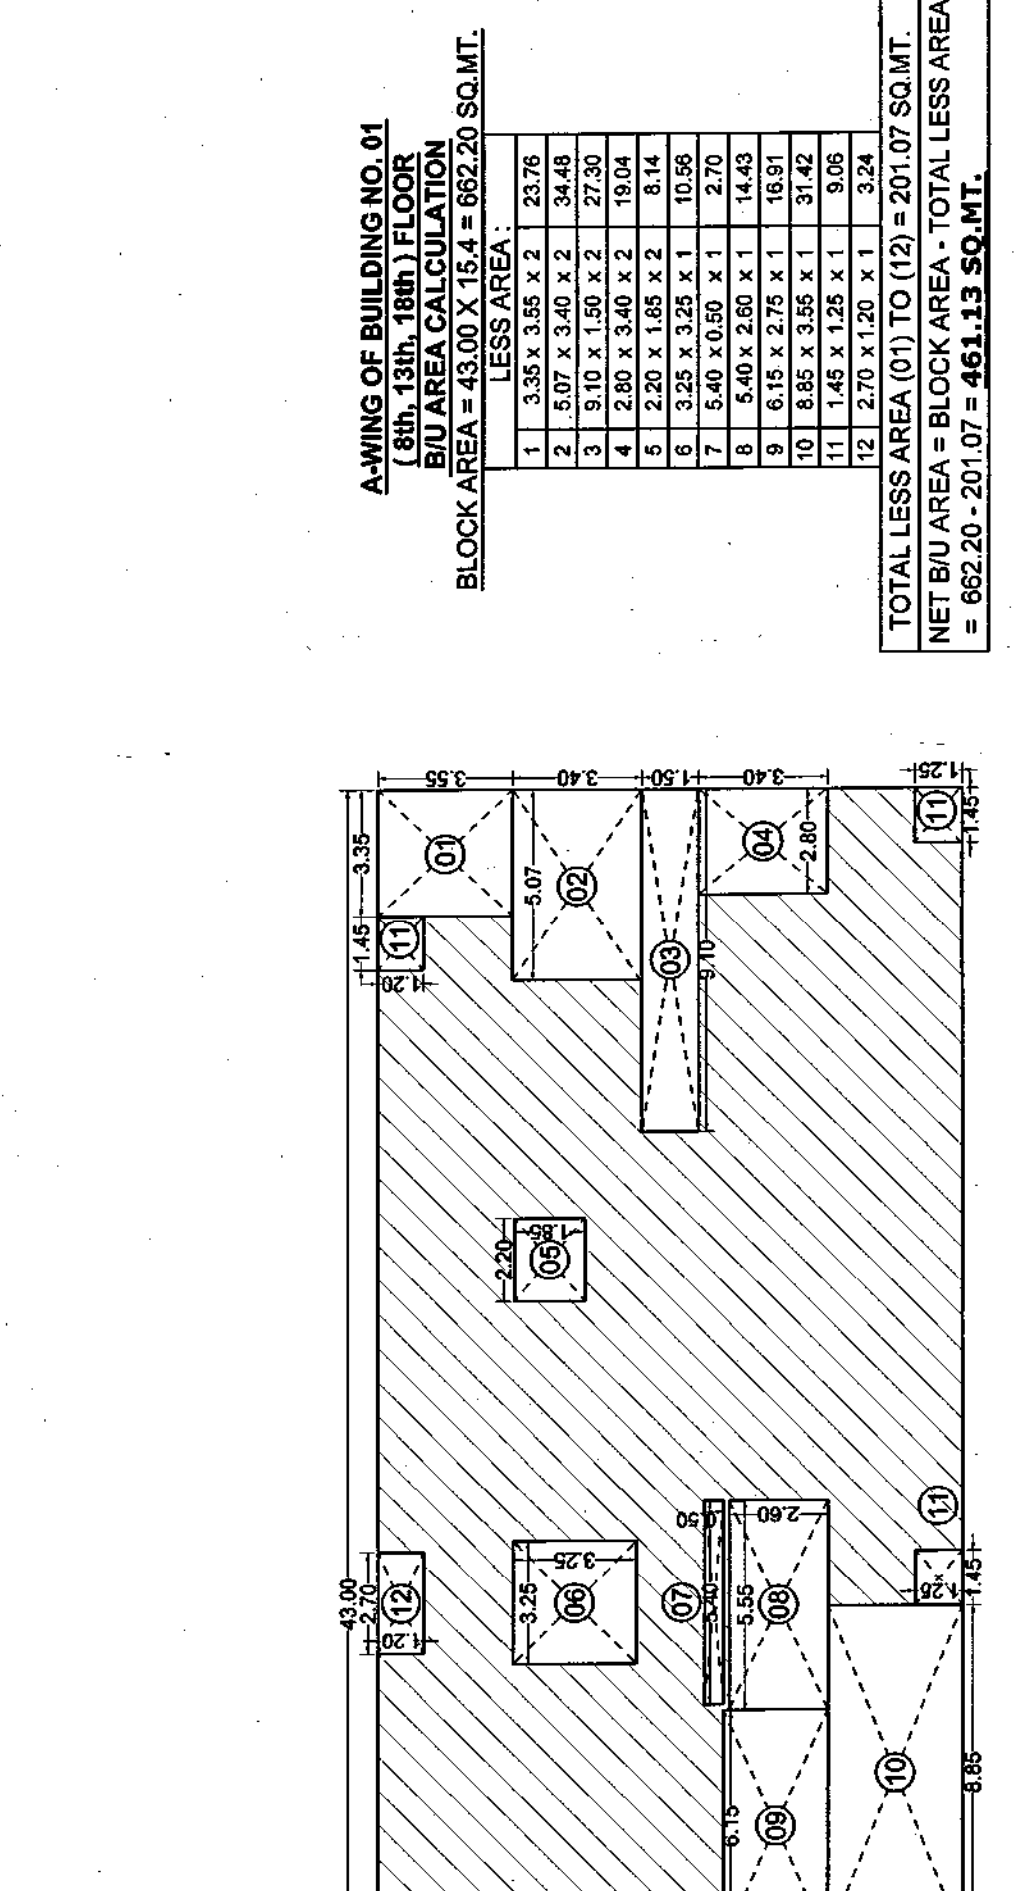


LINE DIAGRAM OF 8th, 13th, 14th to 17th, 19th to 22nd of A - WING OF BLDG. 01 FOR B/U AREA CALCULATION PURPOSE (SCALE 1:200)

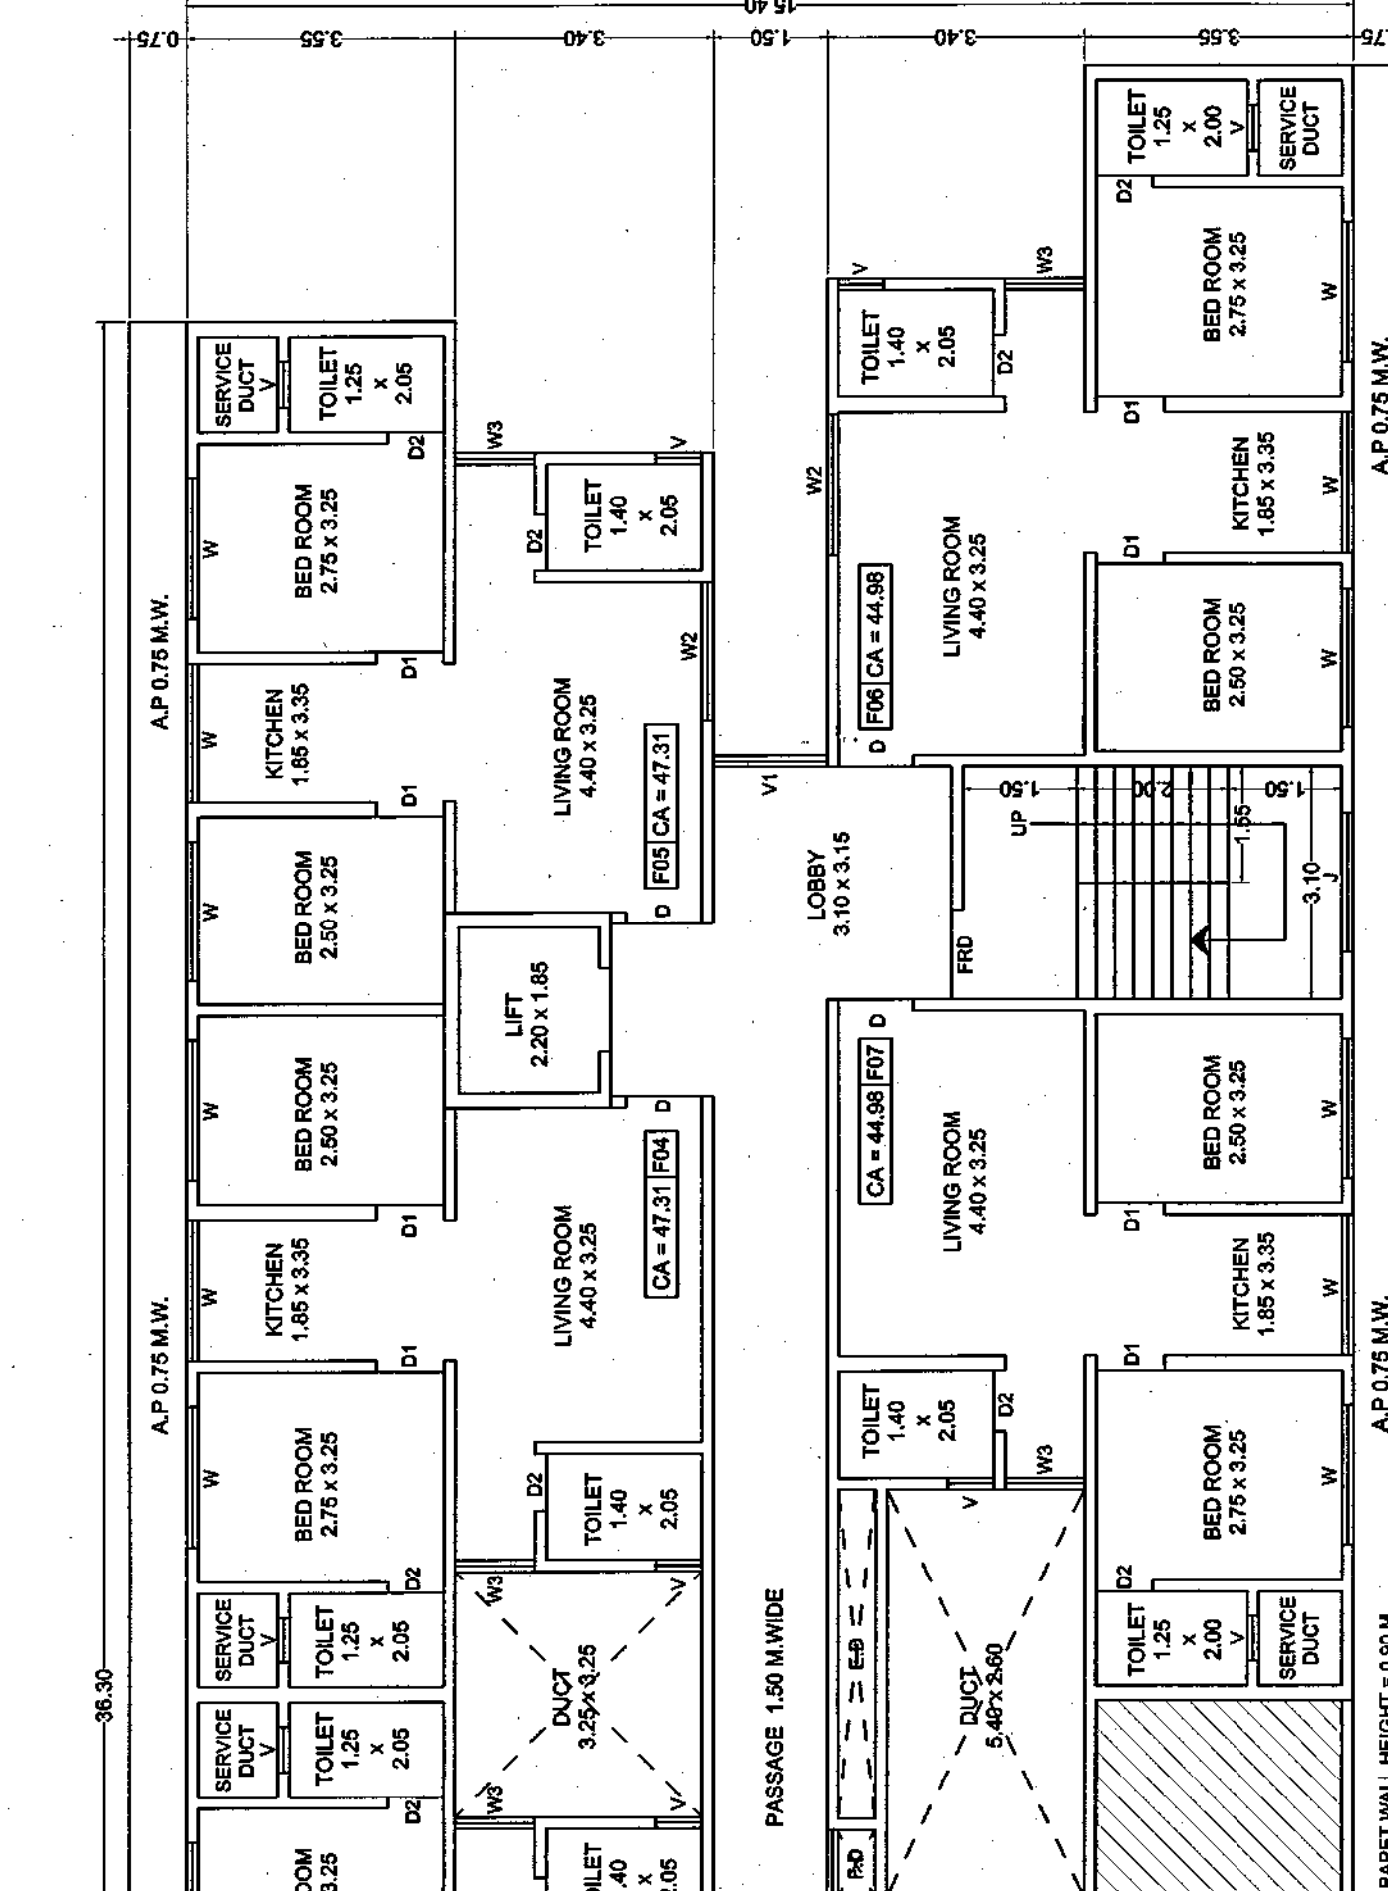

8th, 13th, & 18th FLOOR PLAN OF A - WING OF BLDG NO. 01


PARKING AREA STATEMENT AS PER TABLE NO. 88 (BLDG NO. 01) table with columns: Description, Carpet Area, No. of Units, Car, Scooter, Car, Scooter.

LINE DIAGRAM OF 8th, 13th, 14th to 17th, 19th to 22nd of B - WING OF BLDG. 01 FOR B/U AREA CALCULATION PURPOSE (SCALE 1:200)

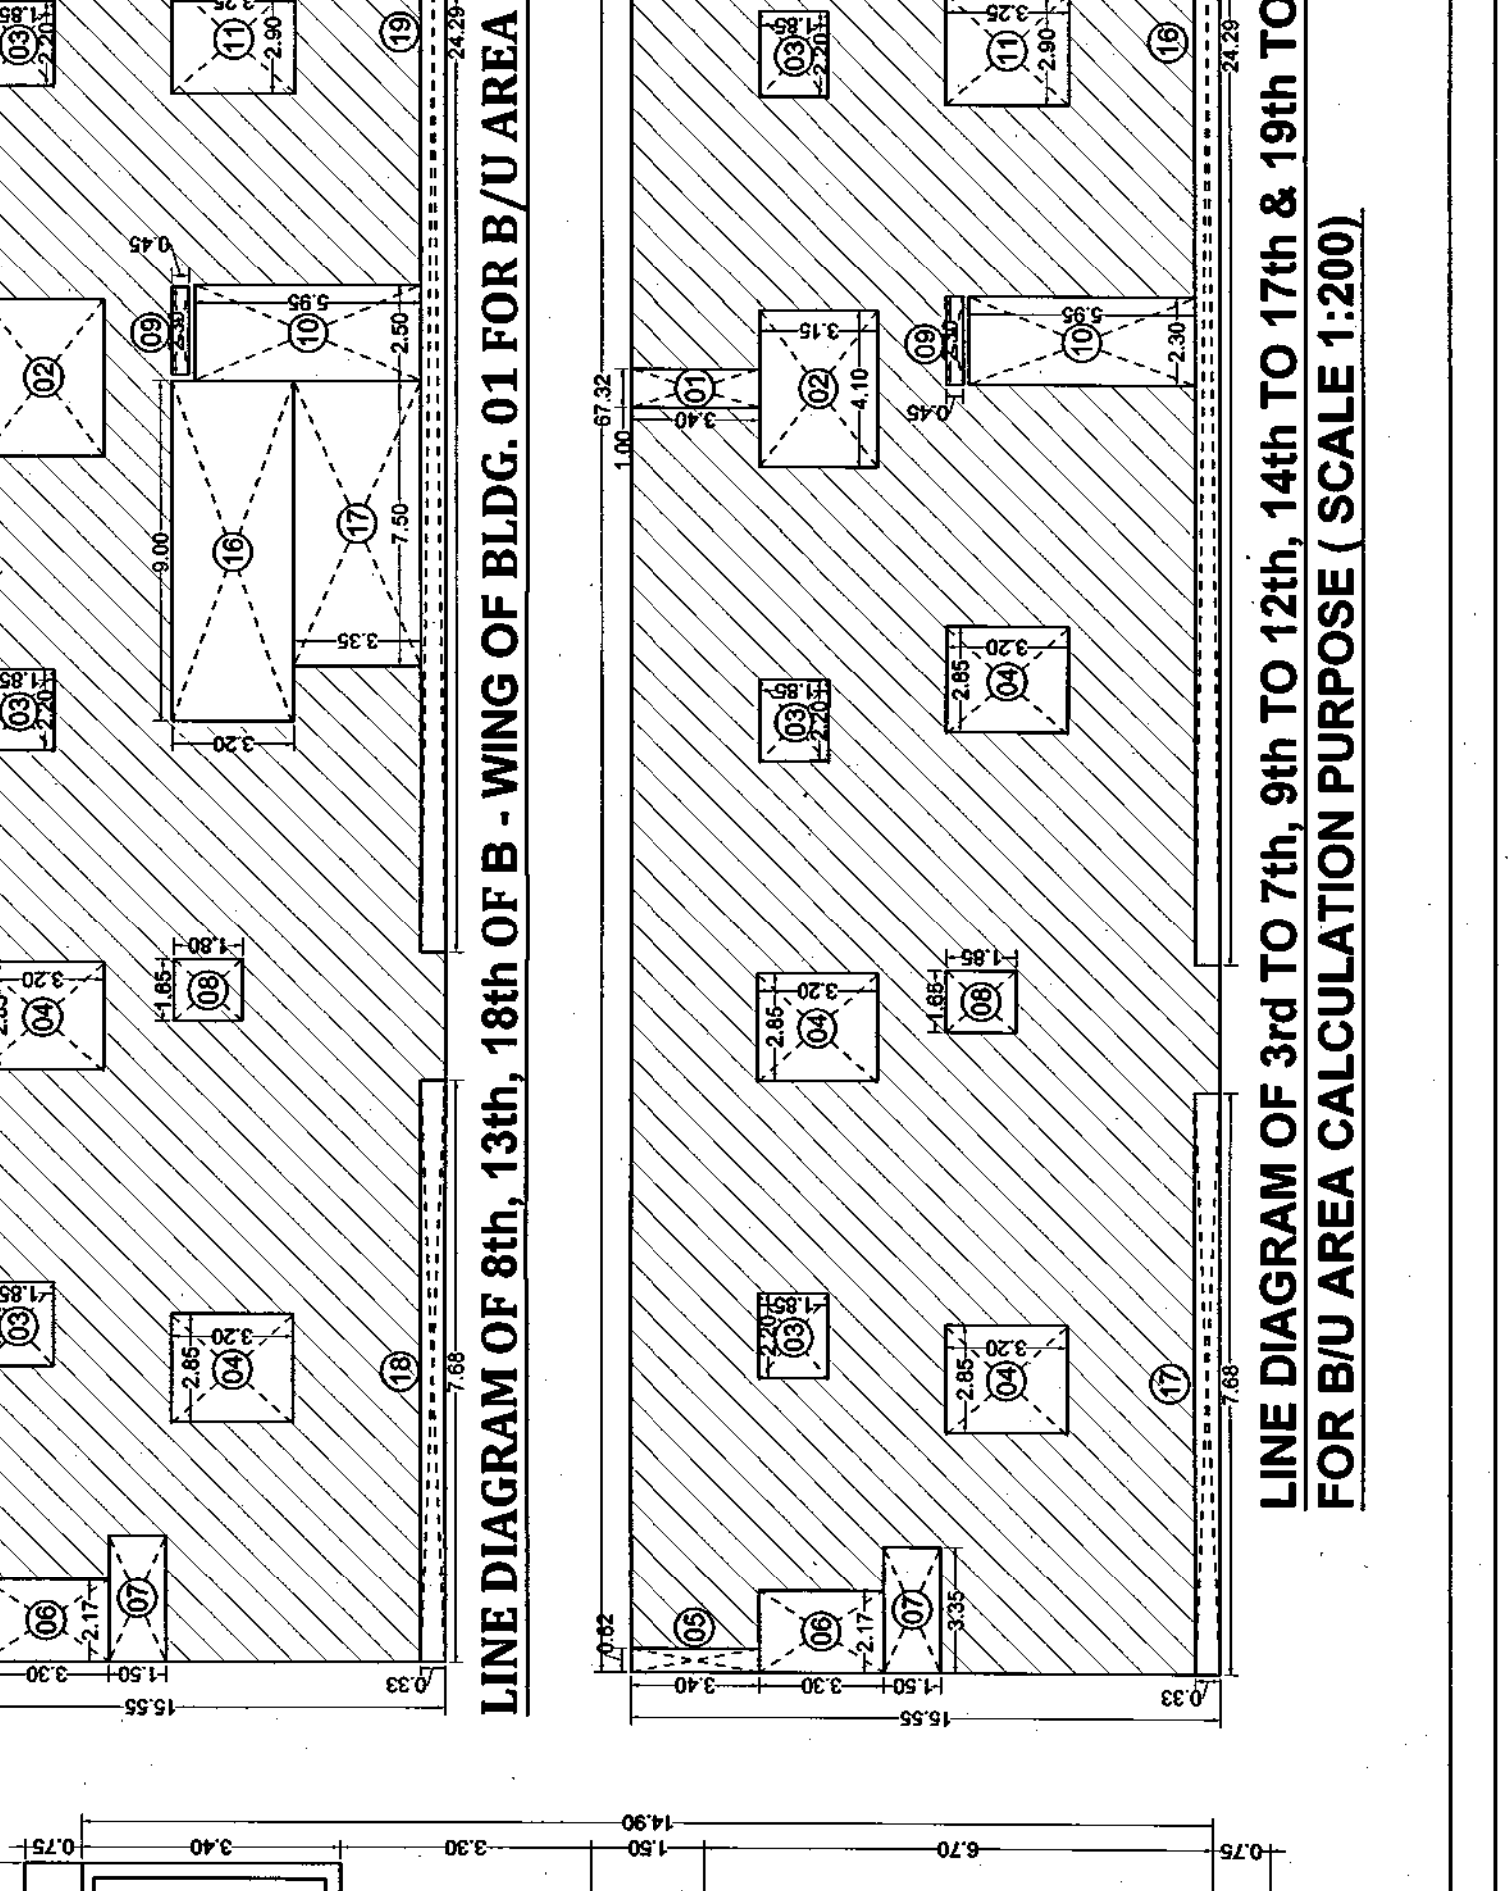


3rd to 7th, 9th to 12th, 14th to 17th, 19th to 22nd FLOOR PLAN OF B - WING OF BLDG NO. 01

Table with 2 columns: Component Type, No. of Units. Rows: LIG Component Type-01, LIG Component Type-02, LIG Component Type-03, LIG Component Type-04.

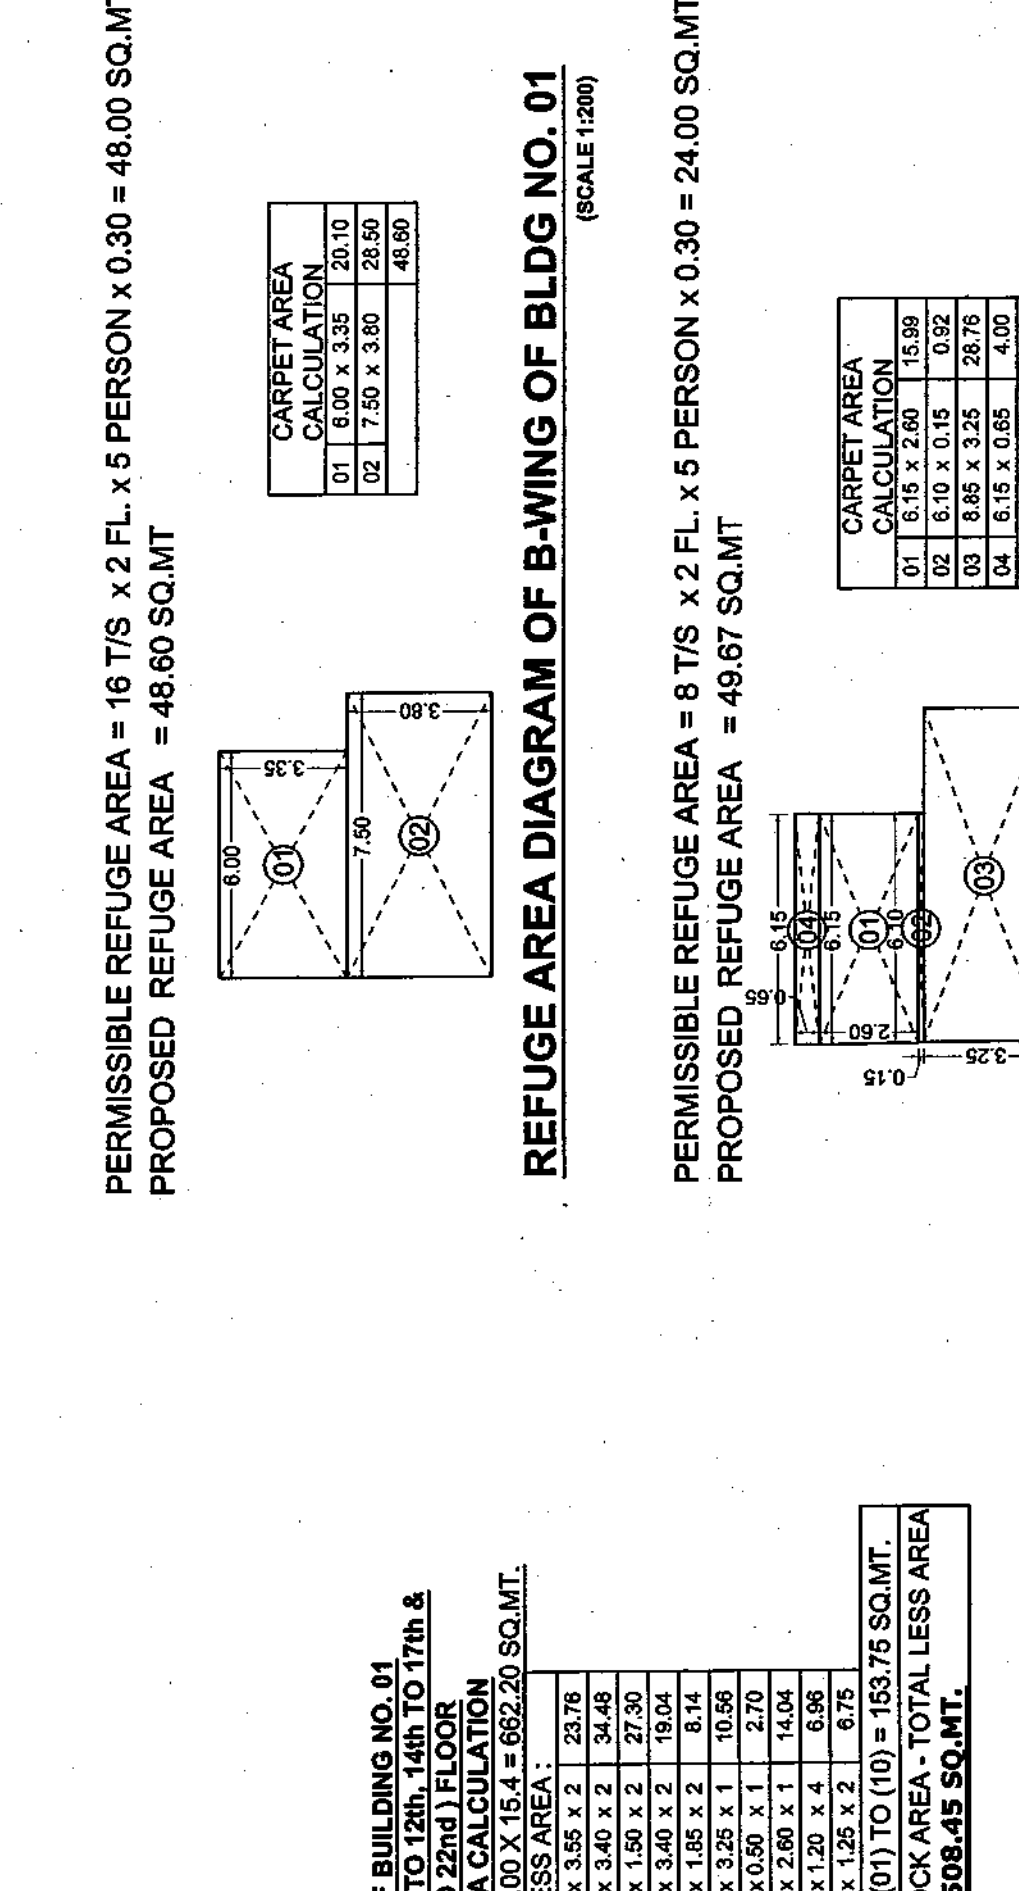


LINE DIAGRAM OF 3rd to 7th, 9th to 12th, 14th to 17th, 19th to 22nd of A - WING OF BLDG. 01 FOR B/U AREA CALCULATION PURPOSE (SCALE 1:200)

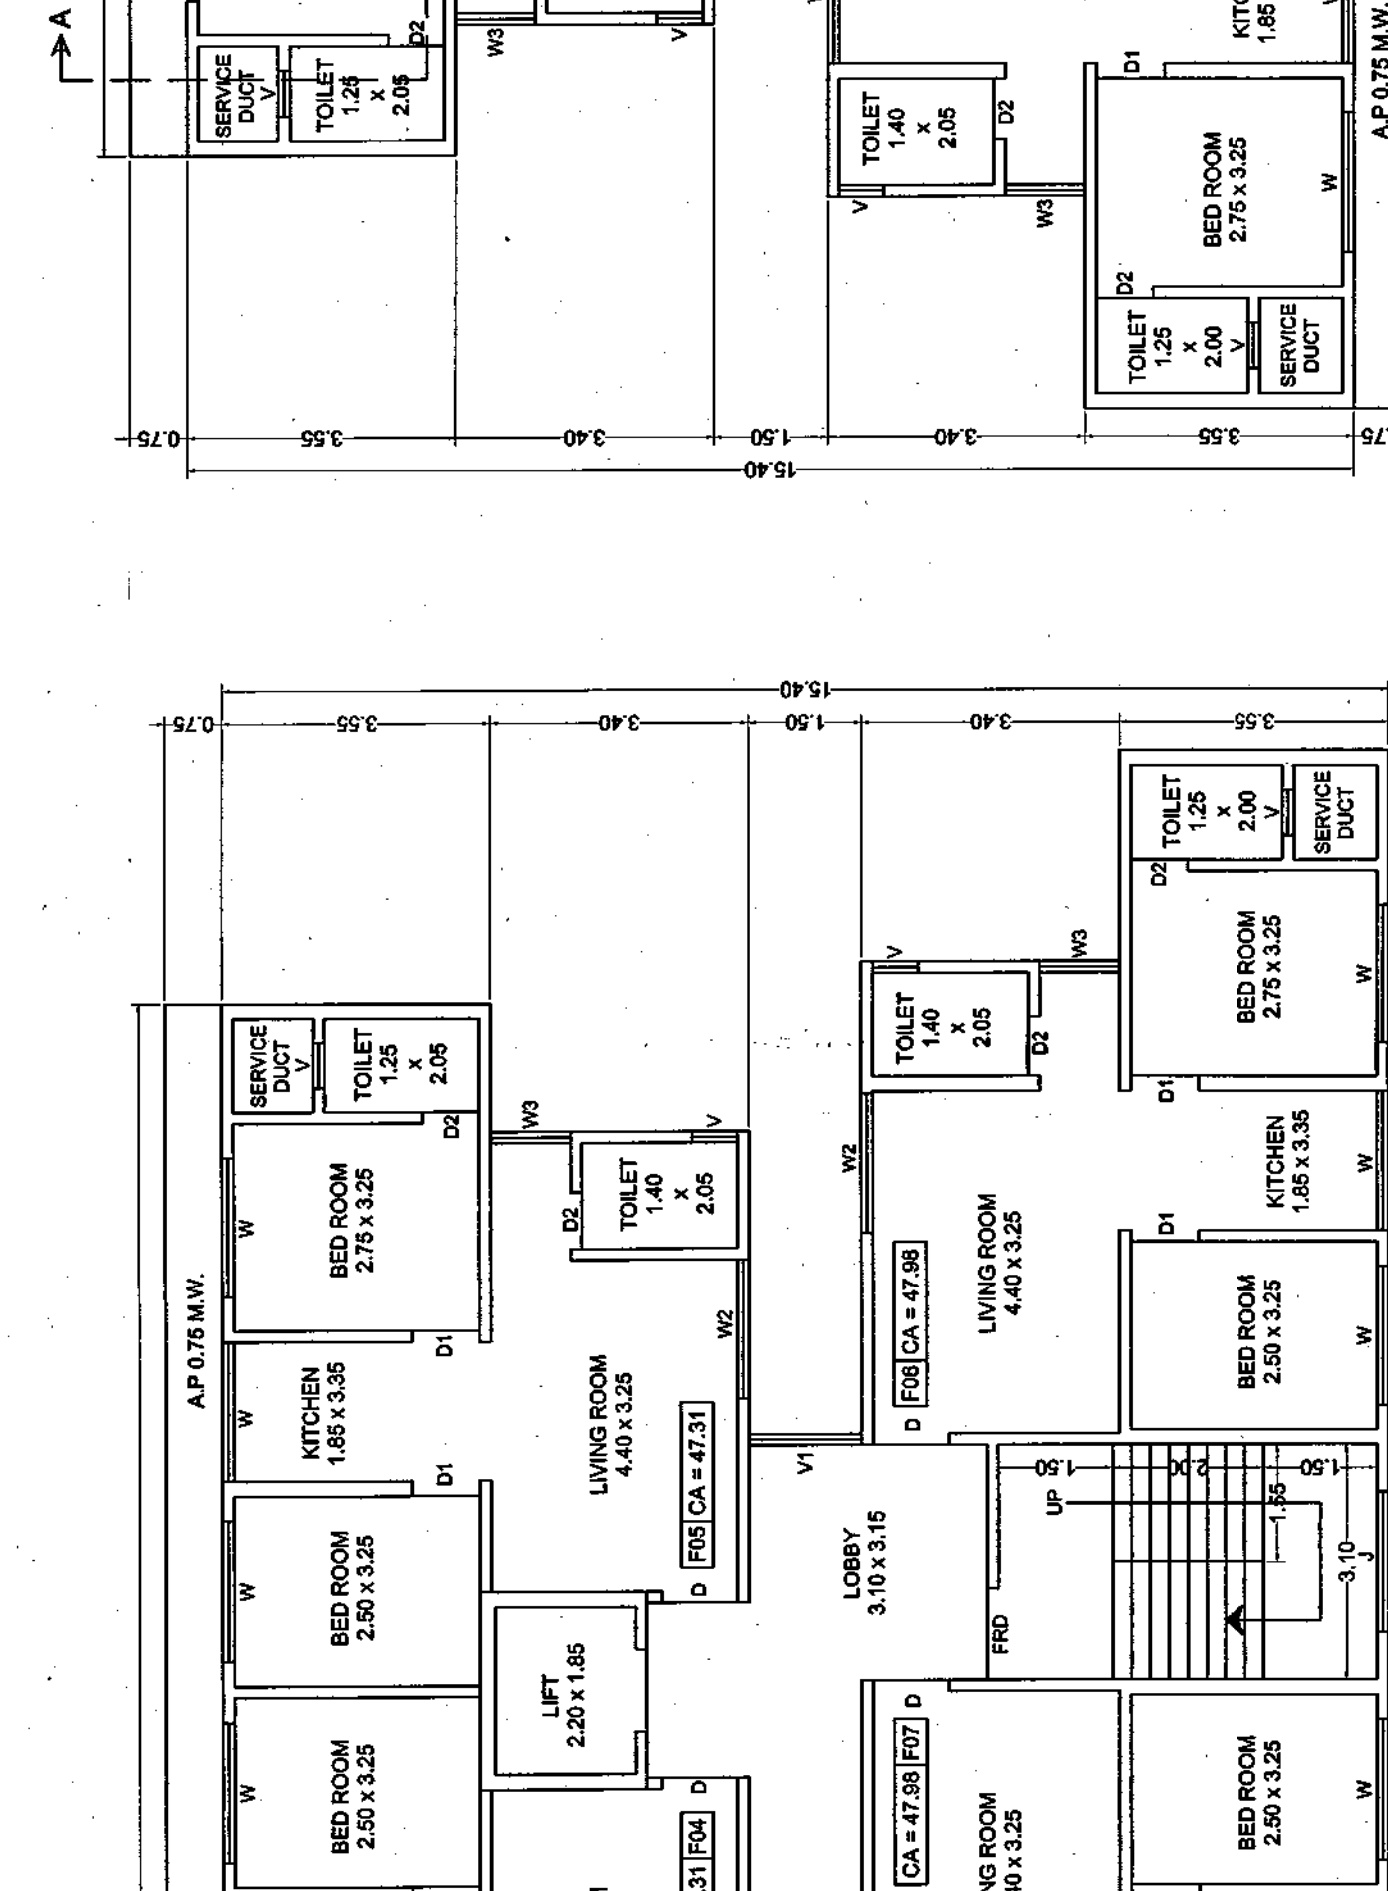

3rd to 7th, 9th to 12th, 14th to 17th, 19th to 22nd FLOOR PLAN OF A - WING OF BLDG NO. 01


PARKING AREA STATEMENT AS PER TABLE NO. 88 (BLDG NO. 01) table with columns: Description, Carpet Area, No. of Units, Car, Scooter, Car, Scooter.

LINE DIAGRAM OF 3rd to 7th, 9th to 12th, 14th to 17th, 19th to 22nd of B - WING OF BLDG. 01 FOR B/U AREA CALCULATION PURPOSE (SCALE 1:200)

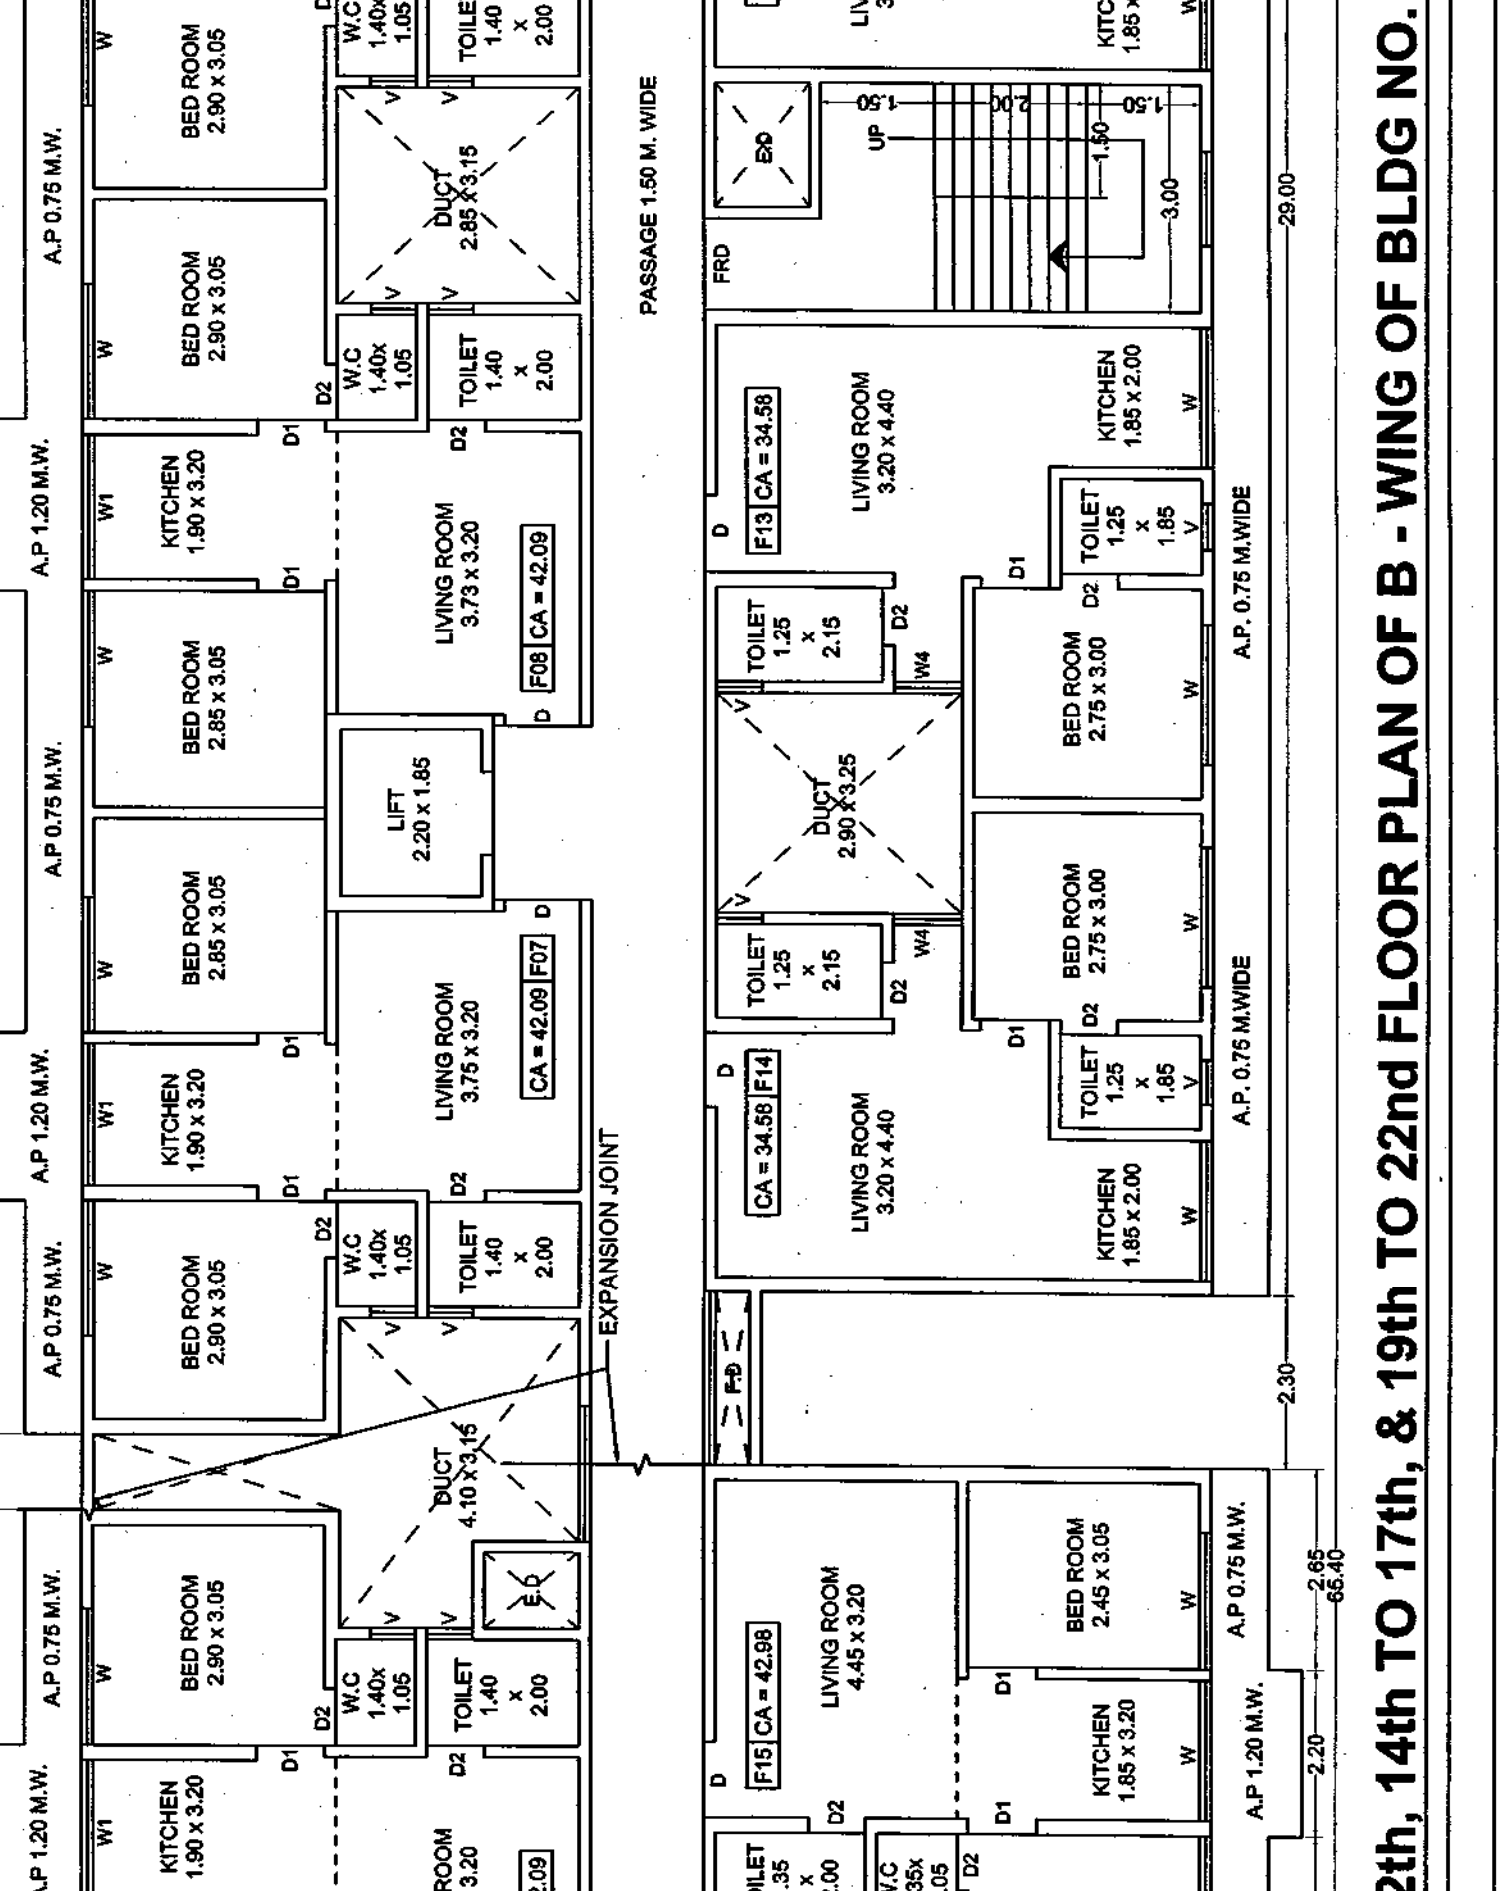


8th, 13th, & 18th FLOOR PLAN OF B - WING OF BLDG NO. 01

Table with 2 columns: Component Type, No. of Units. Rows: LIG Component Type-01, LIG Component Type-02, LIG Component Type-03, LIG Component Type-04.

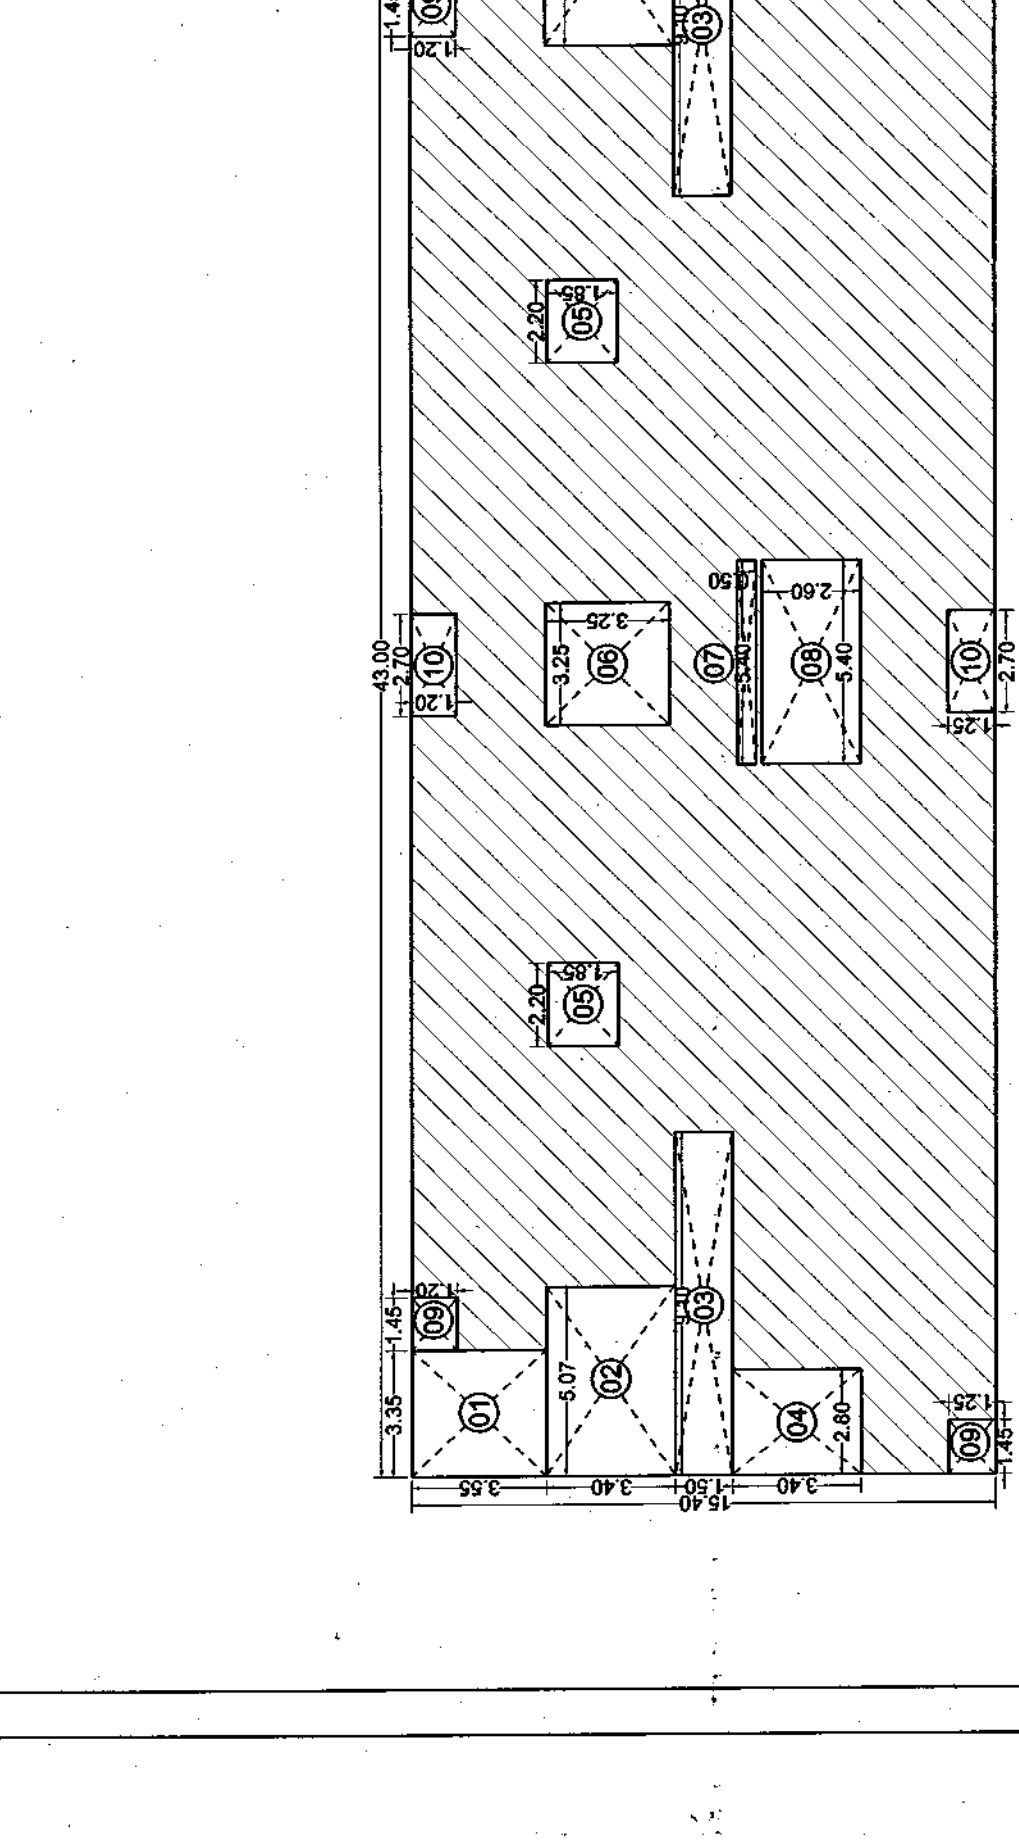


LINE DIAGRAM OF 3rd to 7th, 9th to 12th, 14th to 17th, 19th to 22nd of A - WING OF BLDG. 01 FOR B/U AREA CALCULATION PURPOSE (SCALE 1:200)

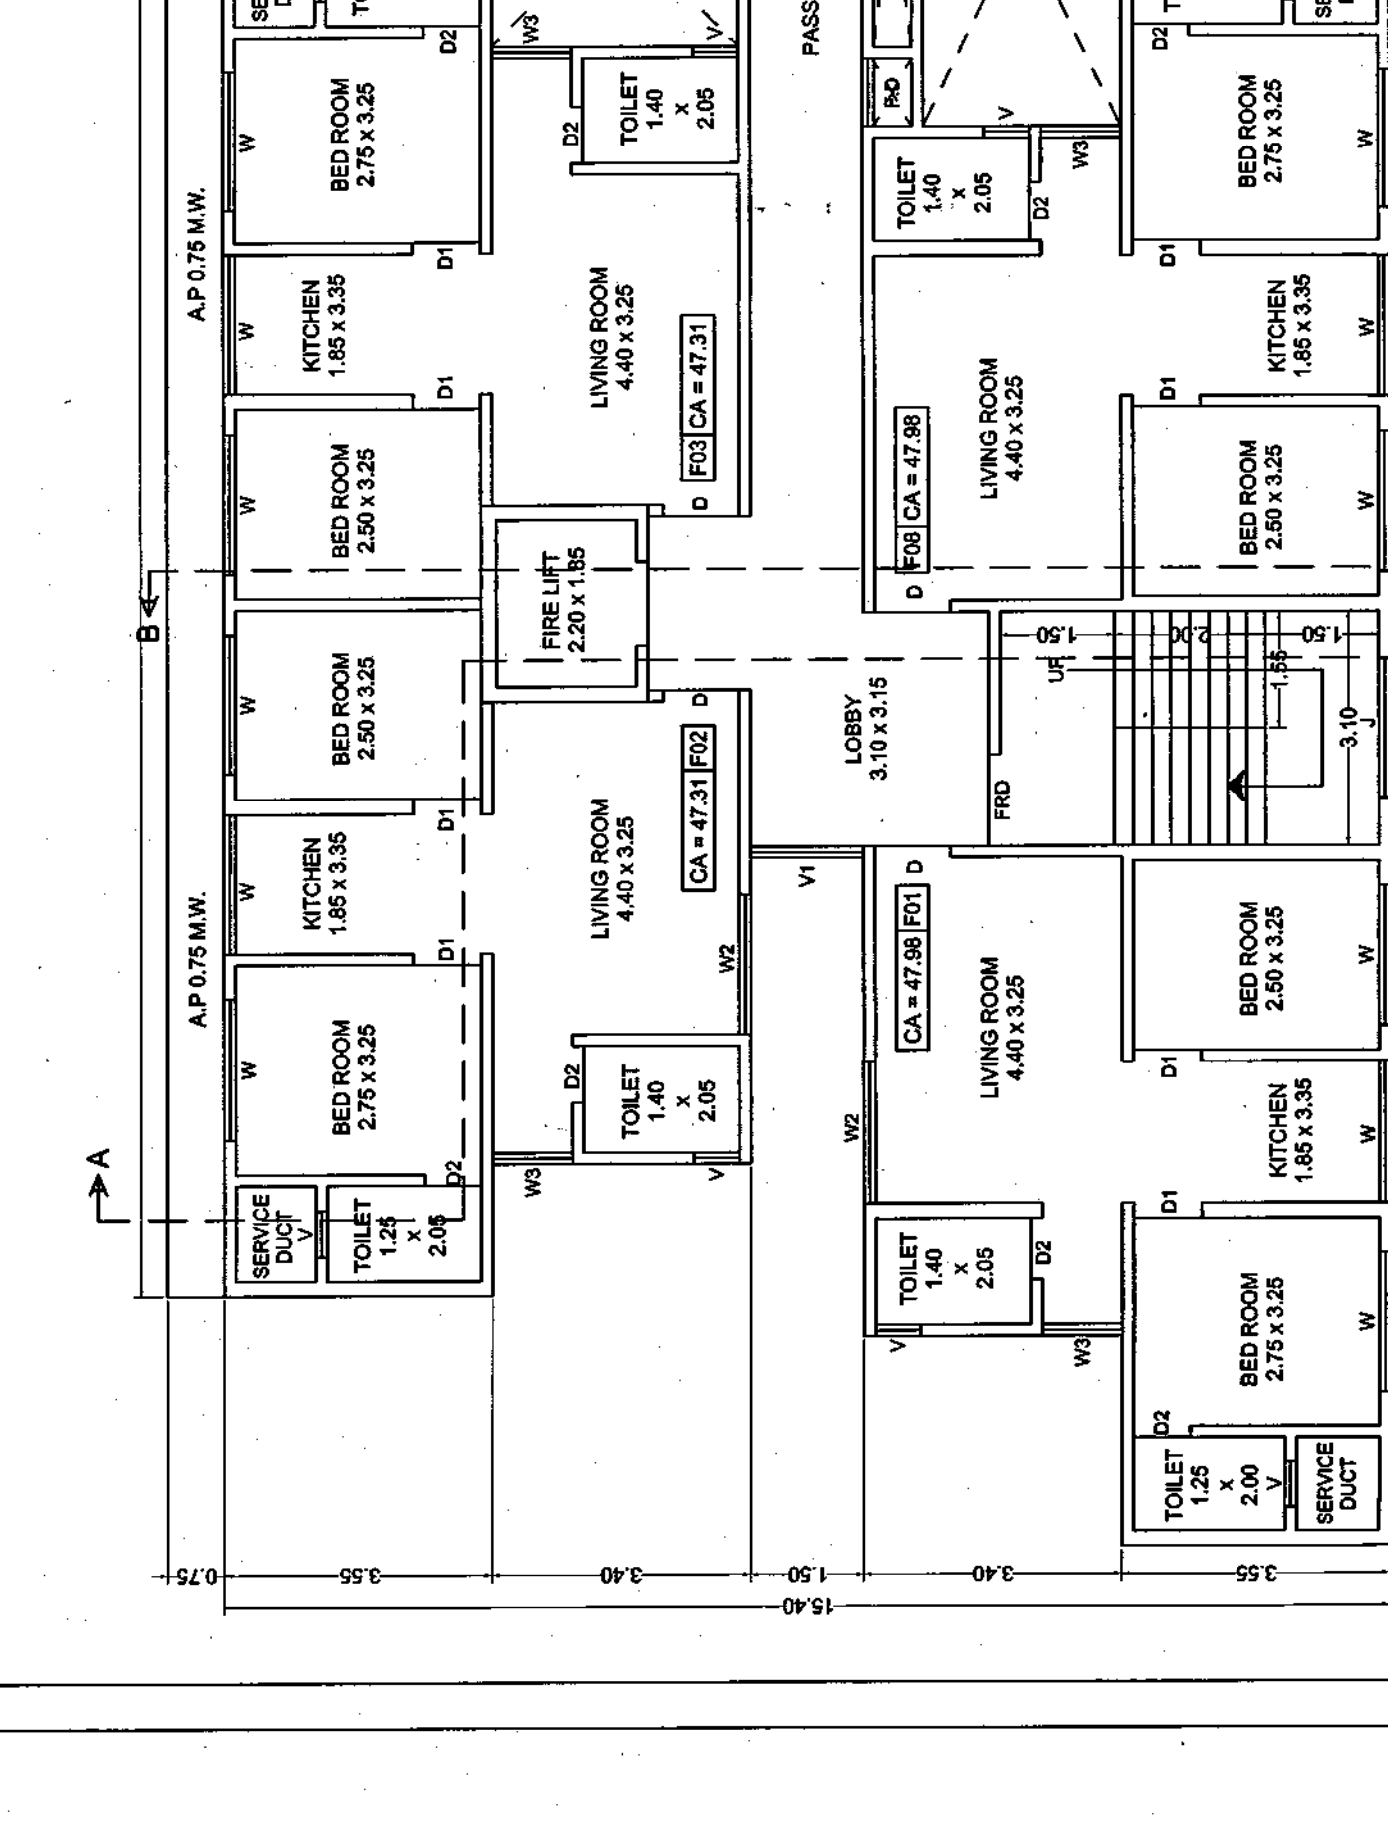

3rd to 7th, 9th to 12th, 14th to 17th, 19th to 22nd FLOOR PLAN OF A - WING OF BLDG NO. 01

PARKING AREA STATEMENT AS PER TABLE NO. 88 (BLDG NO. 01) table with columns: Description, Carpet Area, No. of Units, Car, Scooter, Car, Scooter.

LINE DIAGRAM OF 3rd to 7th, 9th to 12th, 14th to 17th, 19th to 22nd of B - WING OF BLDG. 01 FOR B/U AREA CALCULATION PURPOSE (SCALE 1:200)

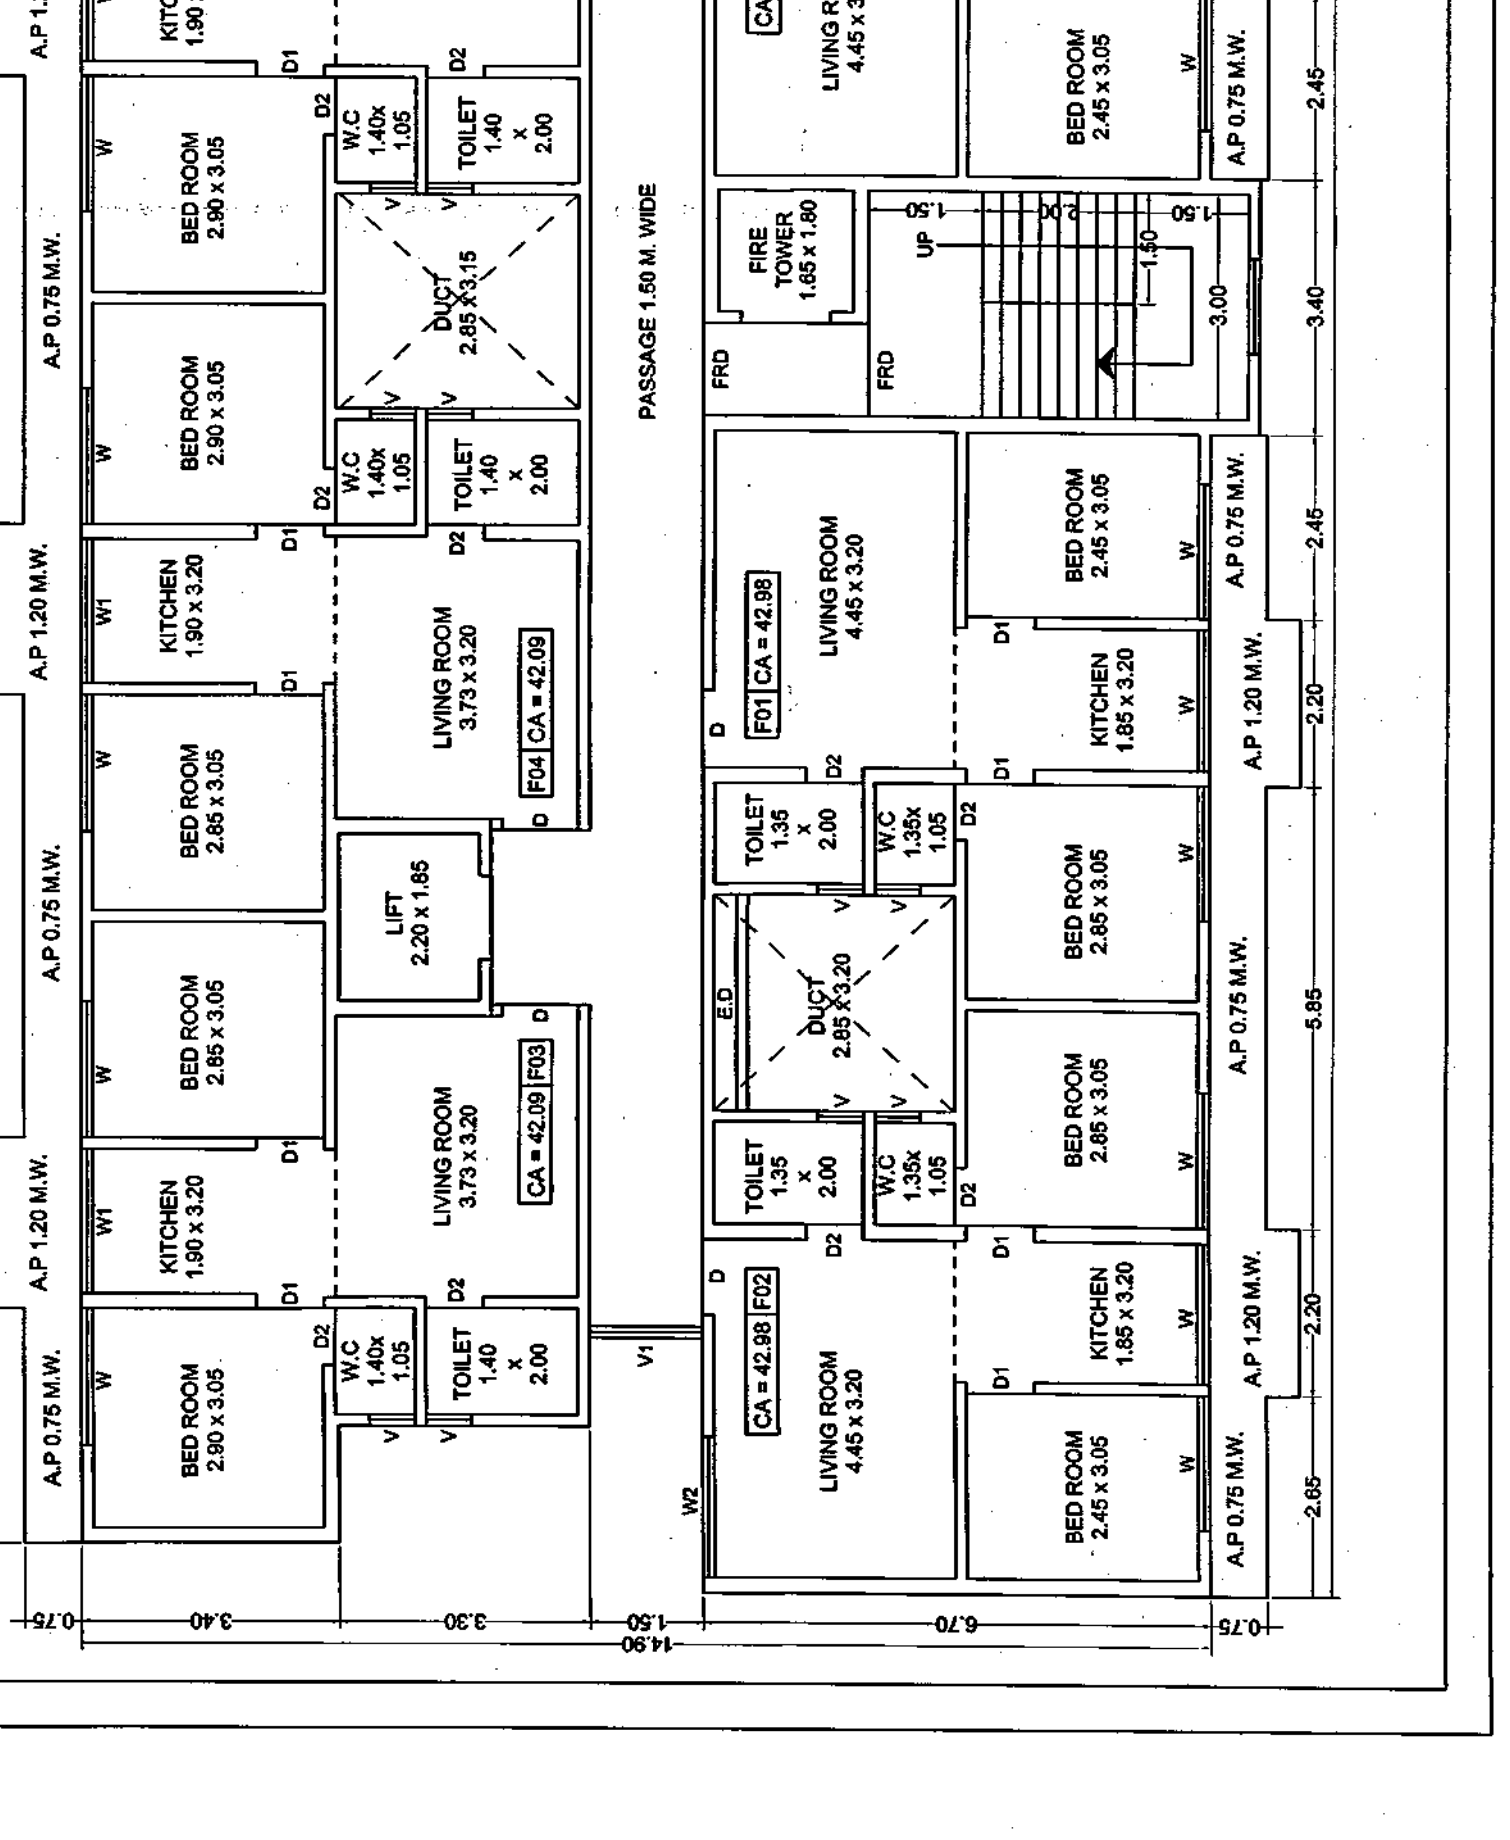

8th, 13th, & 18th FLOOR PLAN OF B - WING OF BLDG NO. 01

NET BUILDING AREA - TOTAL LESS AREA = 106.81 - 187.09 = 859.44 SQ.MT.

NET BUILDING AREA - BLOCK AREA - TOTAL LESS AREA = 106.81 - 187.09 = 859.44 SQ.MT.

NET BUILDING AREA - BLOCK AREA - TOTAL LESS AREA = 106.81 - 187.09 = 859.44 SQ.MT.

