

STAMP OF APPROVAL
 07 DEC 2022 07 DEC 2022
 Approved subject to condition mentioned in this office order.
 Ex. Engrg/Bldg Verification Officer PMVA/IA
 BHANDARI


SCHEDULE OF DOORS & WINDOWS FOR BUILDING NO.01

NO.	DESCRIPTION	ABRN	LOCATION	SIZE & AREA	REQUIRED AREA
1	WOODEN DOORS	D1	ENTRANCE	1.80 x 2.20	3.96
2	WOODEN DOORS	D2	STAIRCASE	1.50 x 1.80	2.70
3	WOODEN DOORS	D3	TOILET	1.20 x 1.20	1.44
4	WOODEN DOORS	D4	TOILET	1.20 x 1.20	1.44
5	GLAZED WINDOW	W1	LIVING ROOM	1.80 x 2.40	4.32
6	GLAZED WINDOW	W2	LIVING ROOM	1.80 x 2.40	4.32
7	GLAZED WINDOW	W3	LIVING ROOM	1.80 x 2.40	4.32
8	GLAZED WINDOW	W4	LIVING ROOM	1.80 x 2.40	4.32
9	GLAZED WINDOW	W5	LIVING ROOM	1.80 x 2.40	4.32
10	GLAZED WINDOW	W6	LIVING ROOM	1.80 x 2.40	4.32
11	GLAZED WINDOW	W7	LIVING ROOM	1.80 x 2.40	4.32
12	GLAZED WINDOW	W8	LIVING ROOM	1.80 x 2.40	4.32


NOTES:
 1. The above energy estimate is based on the assumed values of U and solar heat gain coefficients (SHGC) of the glazing system. The actual energy performance of the building shall be verified by the Energy Performance Certificate (EPC) after the completion of the building.
 2. The above energy estimate is based on the assumed values of U and solar heat gain coefficients (SHGC) of the glazing system. The actual energy performance of the building shall be verified by the Energy Performance Certificate (EPC) after the completion of the building.
 3. The above energy estimate is based on the assumed values of U and solar heat gain coefficients (SHGC) of the glazing system. The actual energy performance of the building shall be verified by the Energy Performance Certificate (EPC) after the completion of the building.



LINE DIAGRAM OF 1st FLOOR TERRACE OF BLDG. 01 FOR B/U AREA CALCULATION PURPOSE (SCALE 1:200)

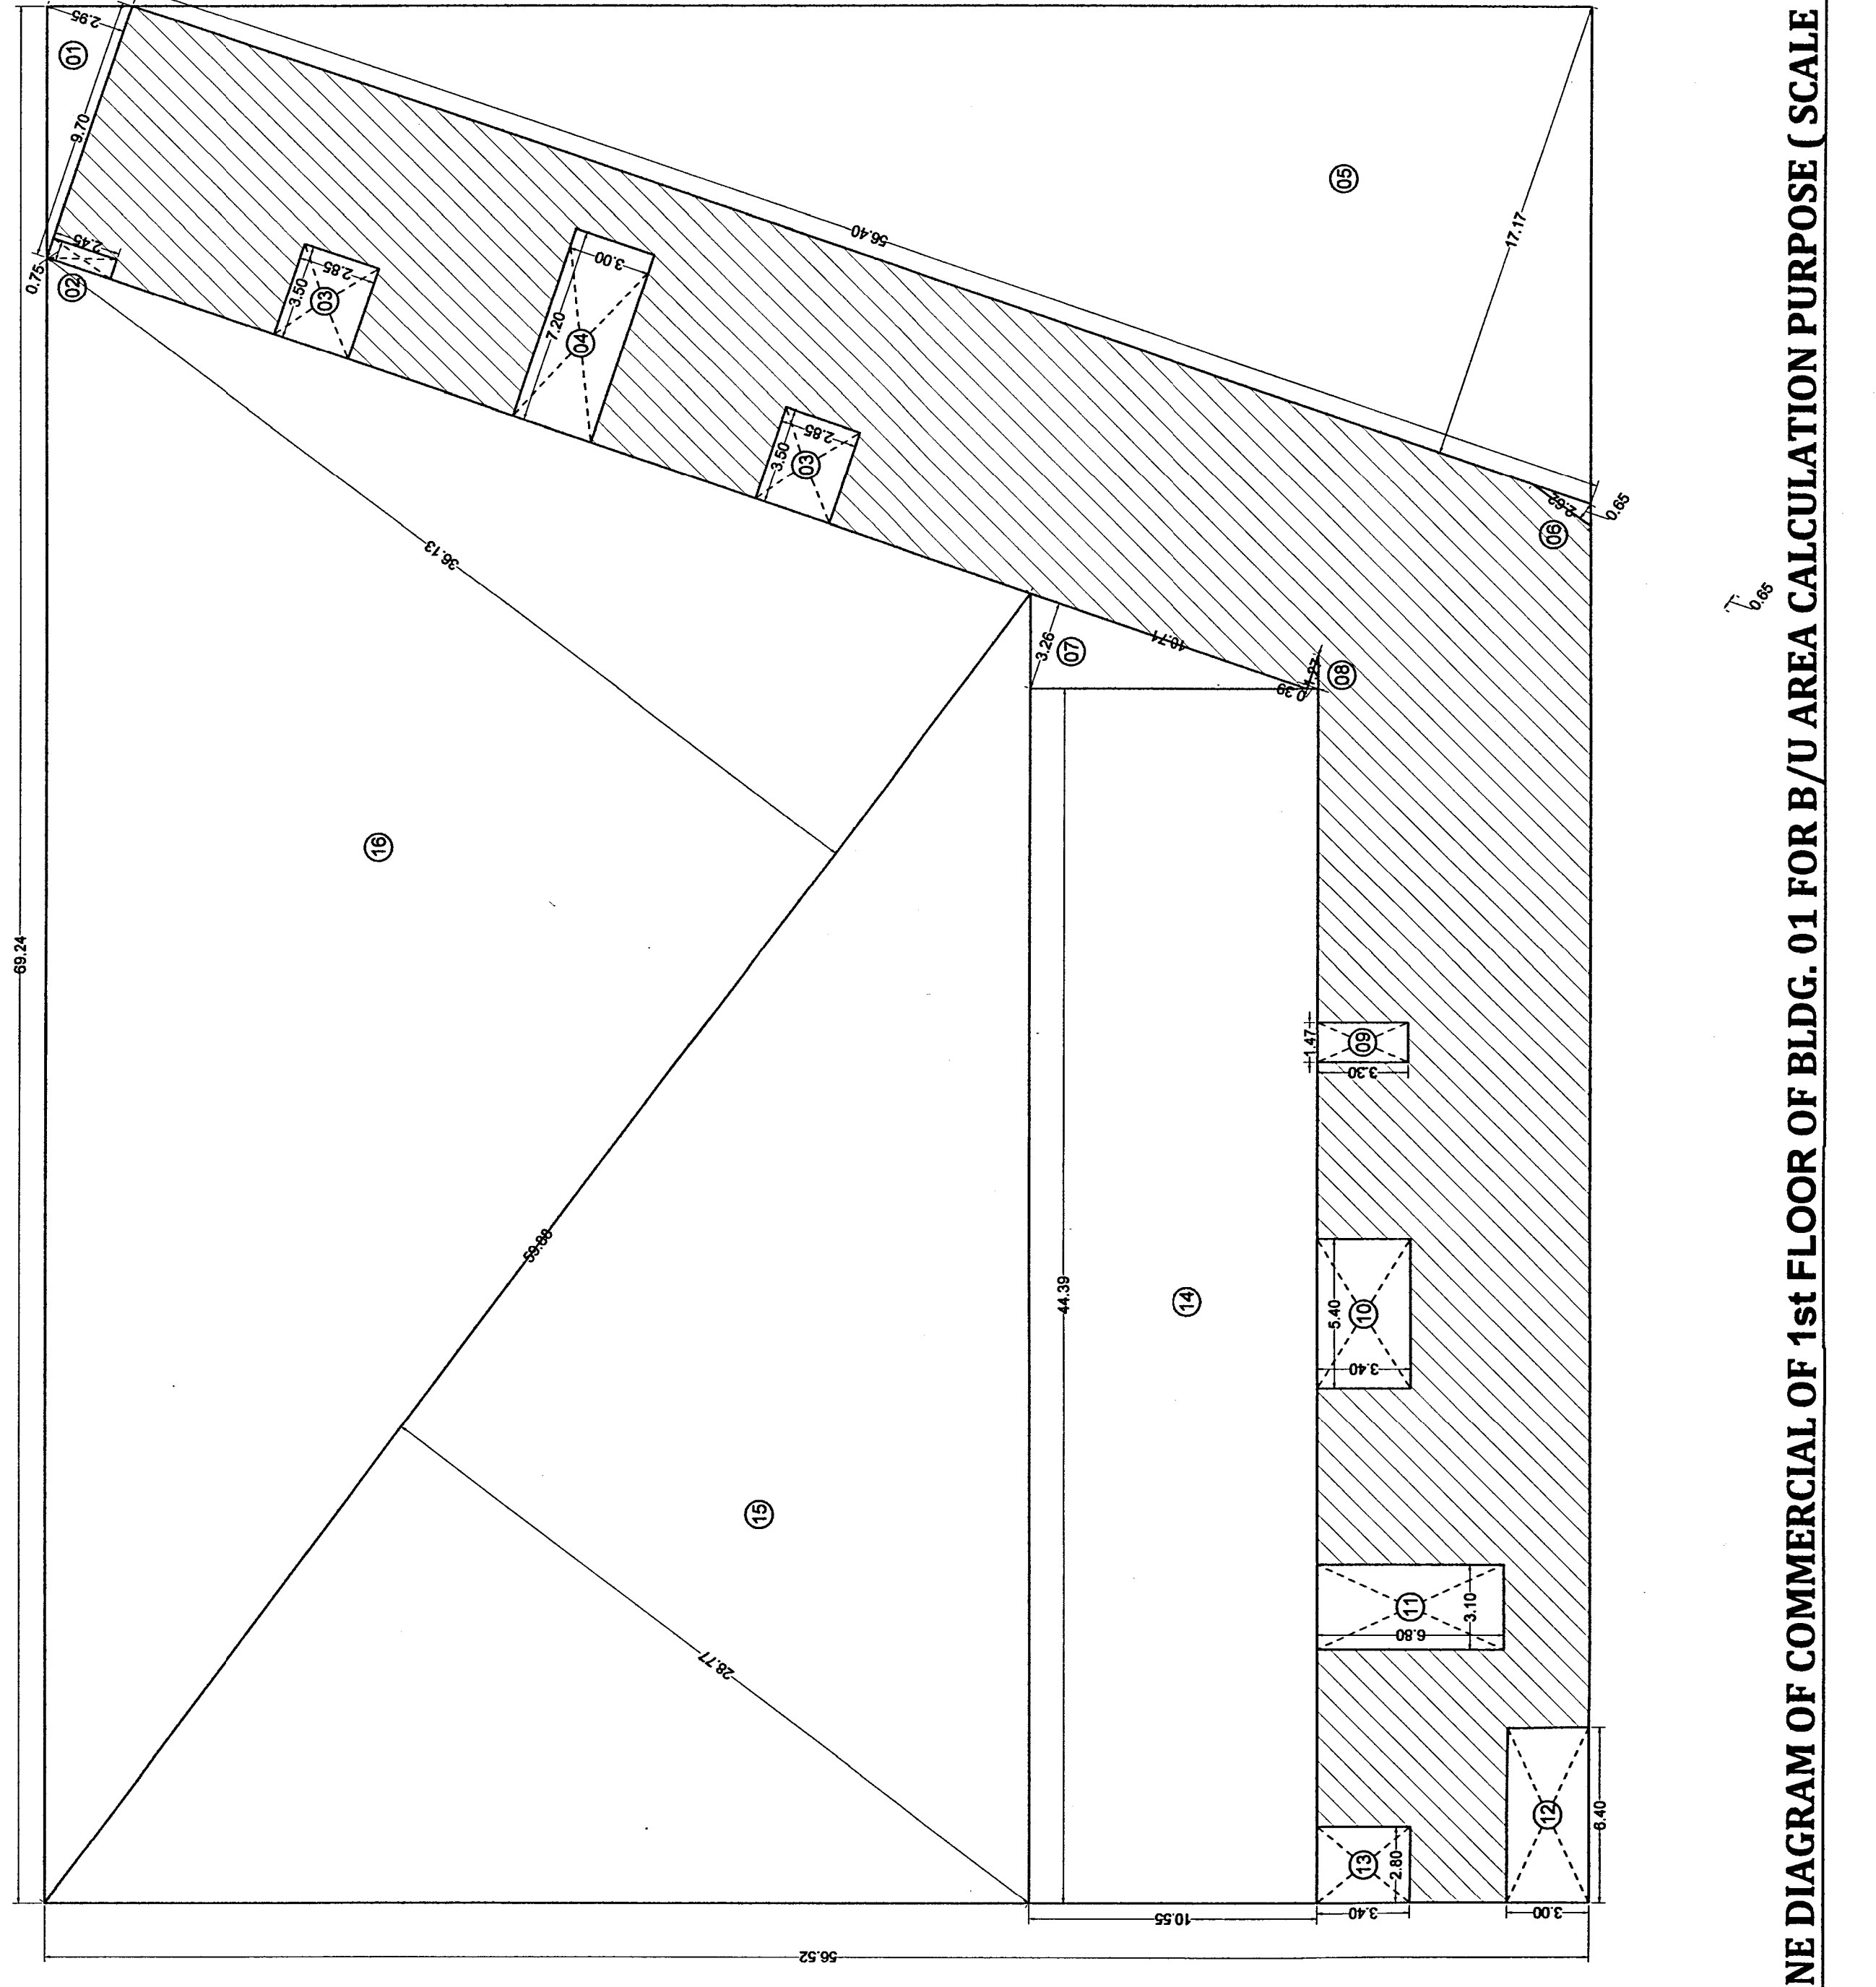

LINE DIAGRAM OF COMMERCIAL OF 1st FLOOR OF BLDG. 01 FOR B/U AREA CALCULATION PURPOSE (SCALE 1:200)

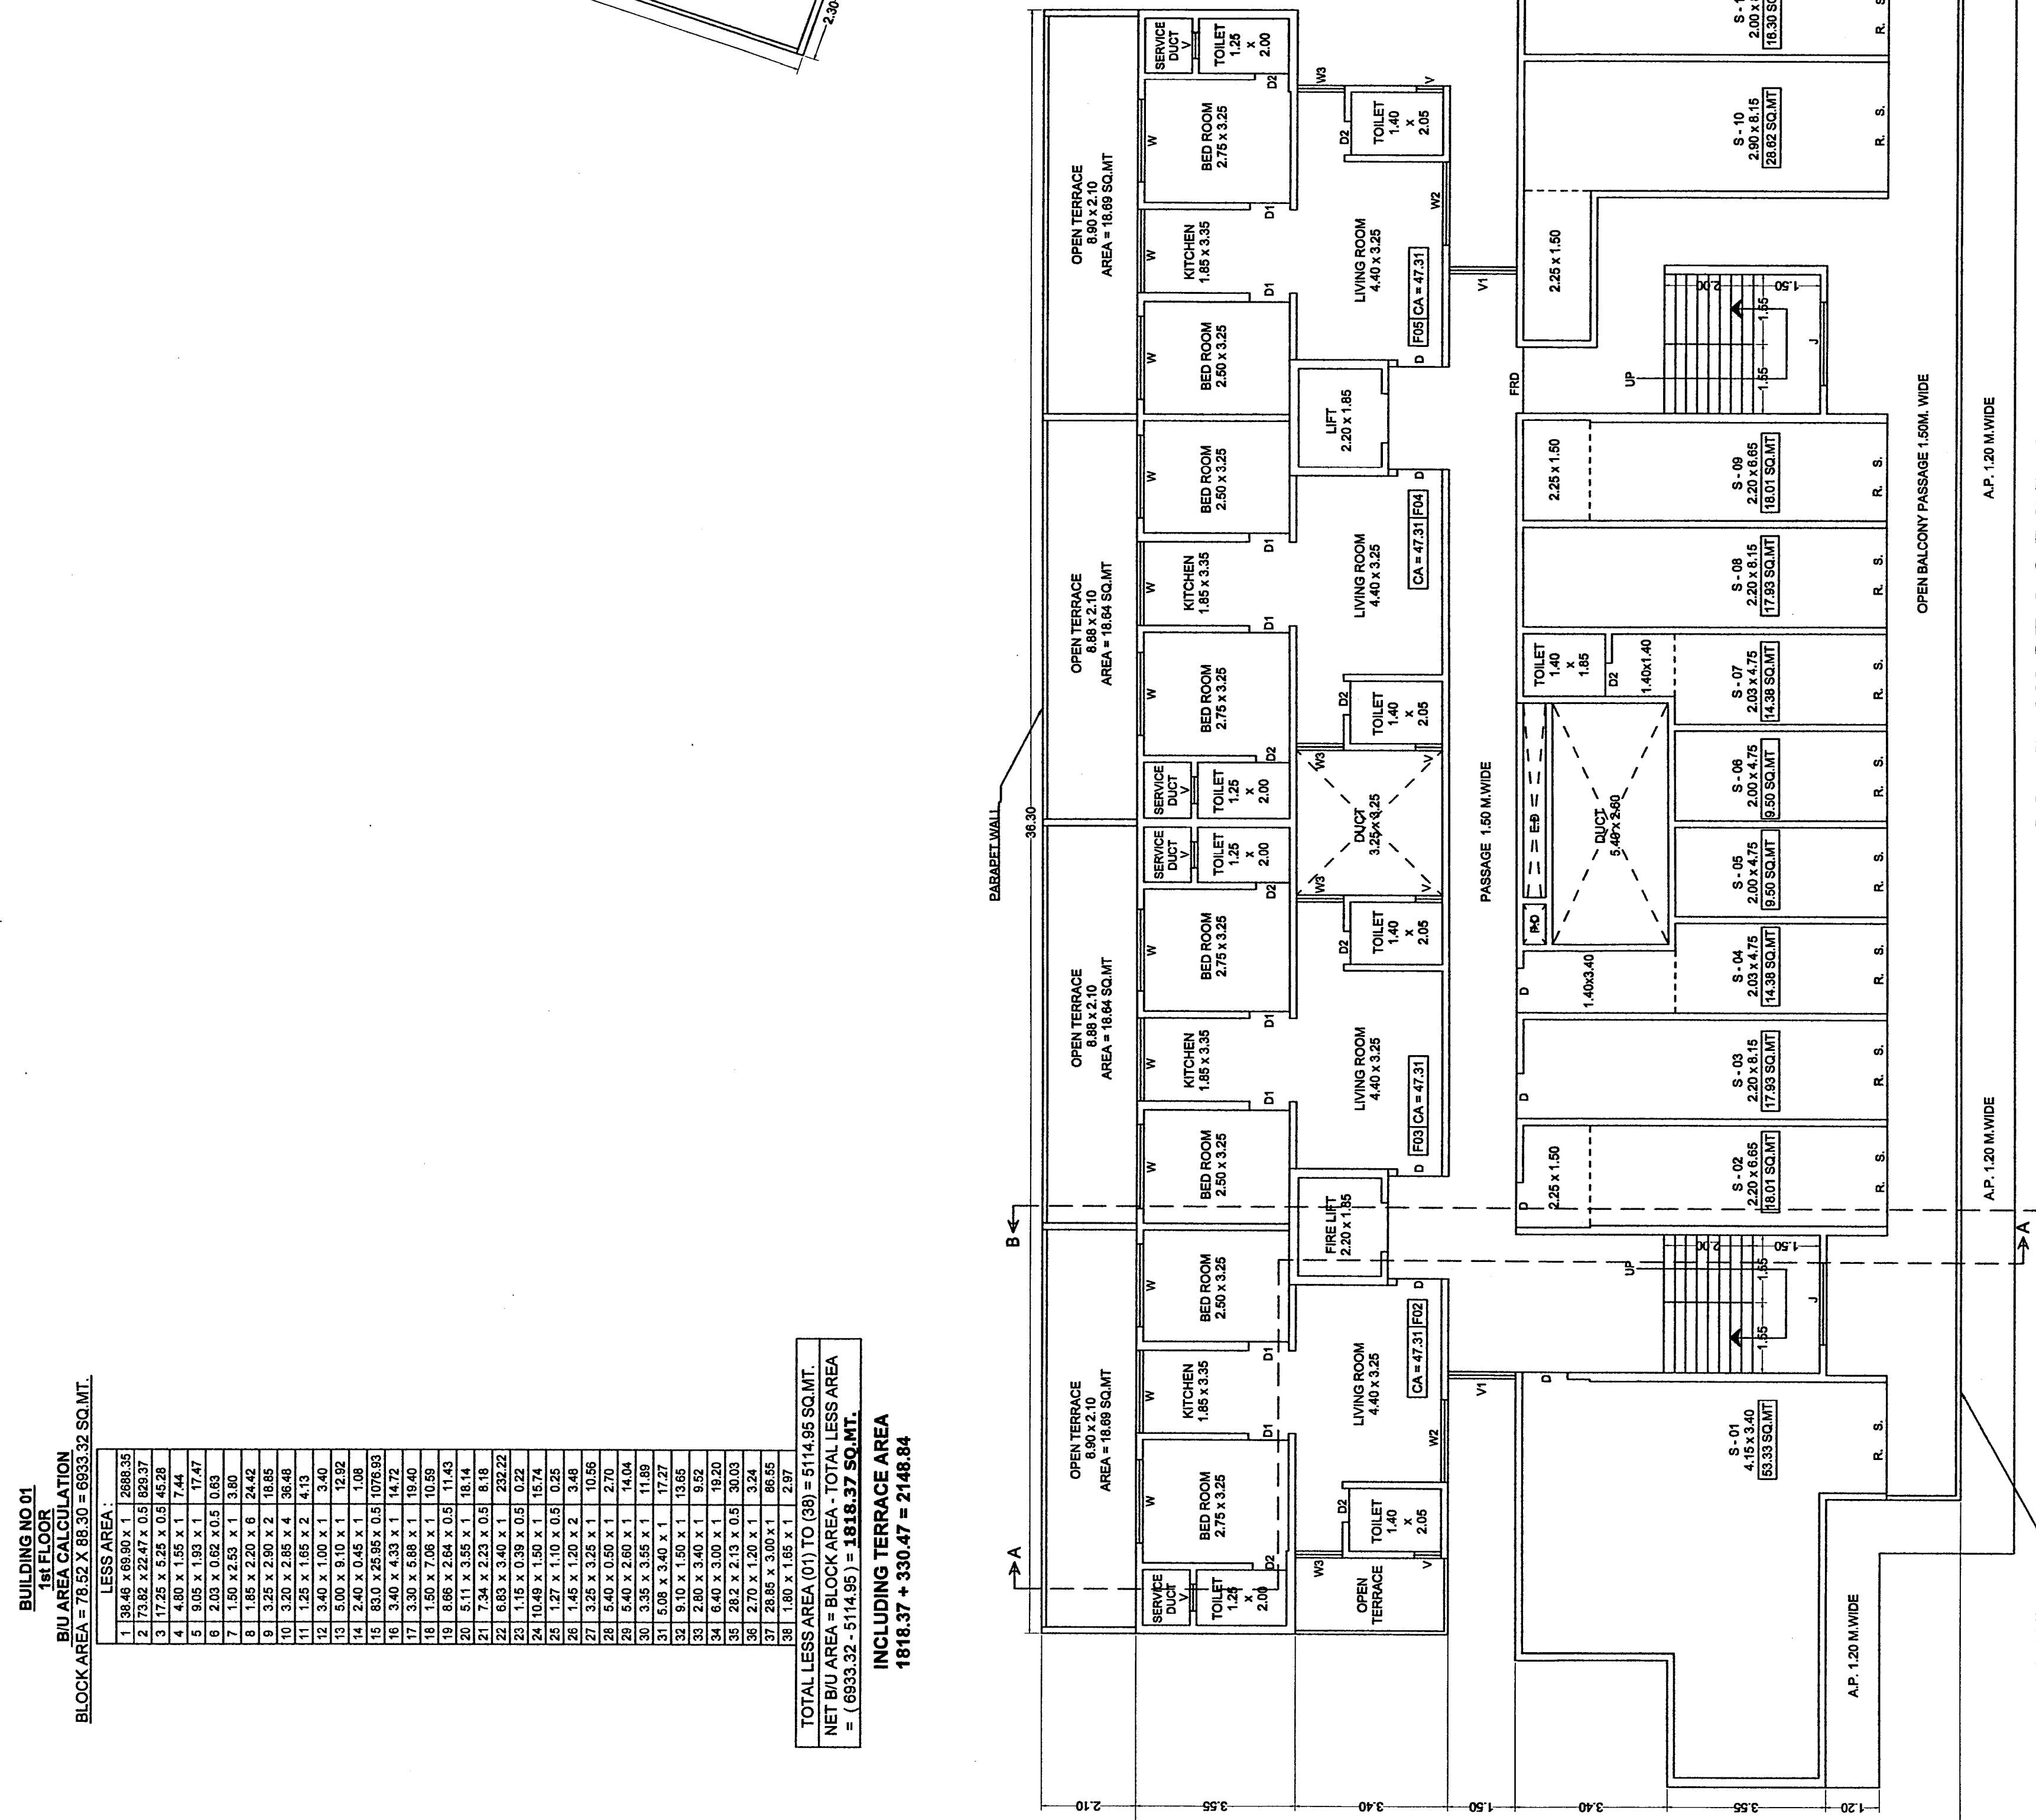

1st FLOOR PLAN OF A & B WING OF BLDG. NO. 01

BUILDING NO.01

ROOM NO.	ROOM NAME	AREA (SQ.M)
1	ENTRANCE	3.96
2	STAIRCASE	2.70
3	TOILET	1.44
4	TOILET	1.44
5	LIVING ROOM	4.32
6	LIVING ROOM	4.32
7	LIVING ROOM	4.32
8	LIVING ROOM	4.32
9	LIVING ROOM	4.32
10	LIVING ROOM	4.32
11	LIVING ROOM	4.32
12	LIVING ROOM	4.32

TOTAL LESS AREA (TOILET, STAIRCASE, ENTRANCE)
 = 10.84 SQ.M

NET B/U AREA = 188.37 SQ.M

BUILDING NO.01

ROOM NO.	ROOM NAME	AREA (SQ.M)
1	ENTRANCE	3.96
2	STAIRCASE	2.70
3	TOILET	1.44
4	TOILET	1.44
5	LIVING ROOM	4.32
6	LIVING ROOM	4.32
7	LIVING ROOM	4.32
8	LIVING ROOM	4.32
9	LIVING ROOM	4.32
10	LIVING ROOM	4.32
11	LIVING ROOM	4.32
12	LIVING ROOM	4.32

TOTAL LESS AREA (TOILET, STAIRCASE, ENTRANCE)
 = 10.84 SQ.M

NET B/U AREA = 188.37 SQ.M

LINE DIAGRAM OF 1st FLOOR OF BLDG. 01 FOR B/U AREA CALCULATION PURPOSE (SCALE 1:200)