



FIRST FLOOR PLAN

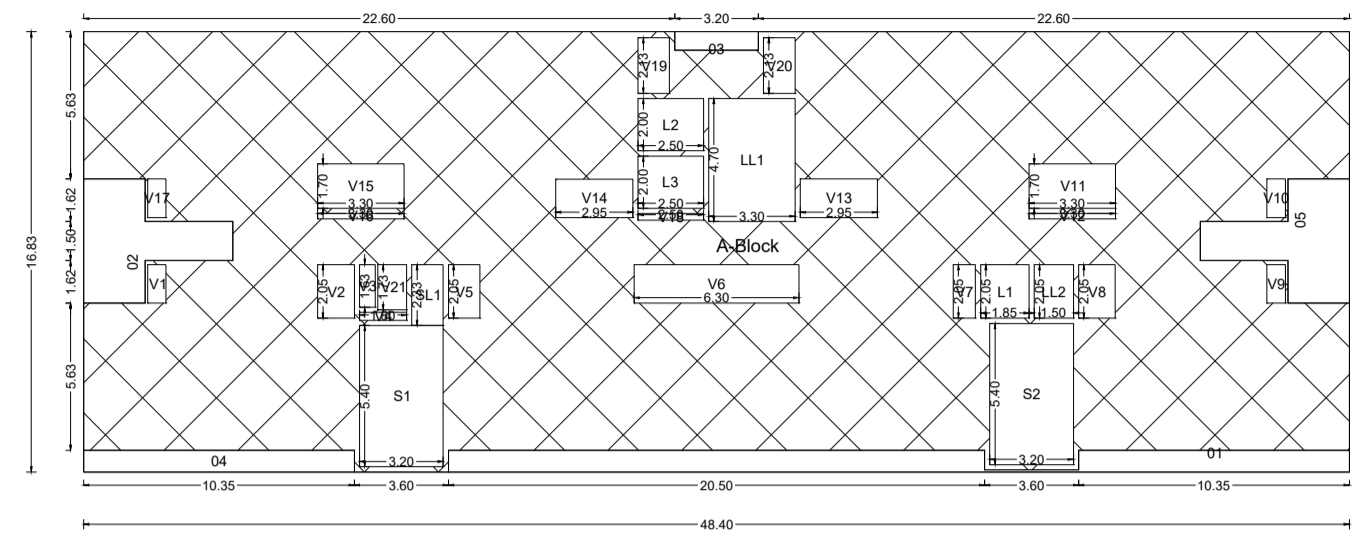


Polygon	Area	V10	1.03
A-Block	814.67	V11	5.61
01	25.83	V12	0.66
02	16.17	V13	4.34
03	2.25	V14	4.33
04	8.57	V15	5.61
05	16.17	V16	0.66
L1	3.79	V17	1.03
L2	5.00	V18	0.62
L3	5.00	V19	2.56
V1	1.03	V20	2.56
V2	2.87	V21	1.90
V3	0.98	LL1	15.51
V4	0.54	LL2	3.08
V5	2.46	SL1	2.80
V6	9.26	S1	17.28
V7	1.74	S2	17.28
V8	2.87	Total	622.27
V9	1.03		

TYPICAL - 2, 3, 4, 5, 6, 7, 8, 9, 10, 11, 12, 13, 14, 15& 16 FLOOR PLAN

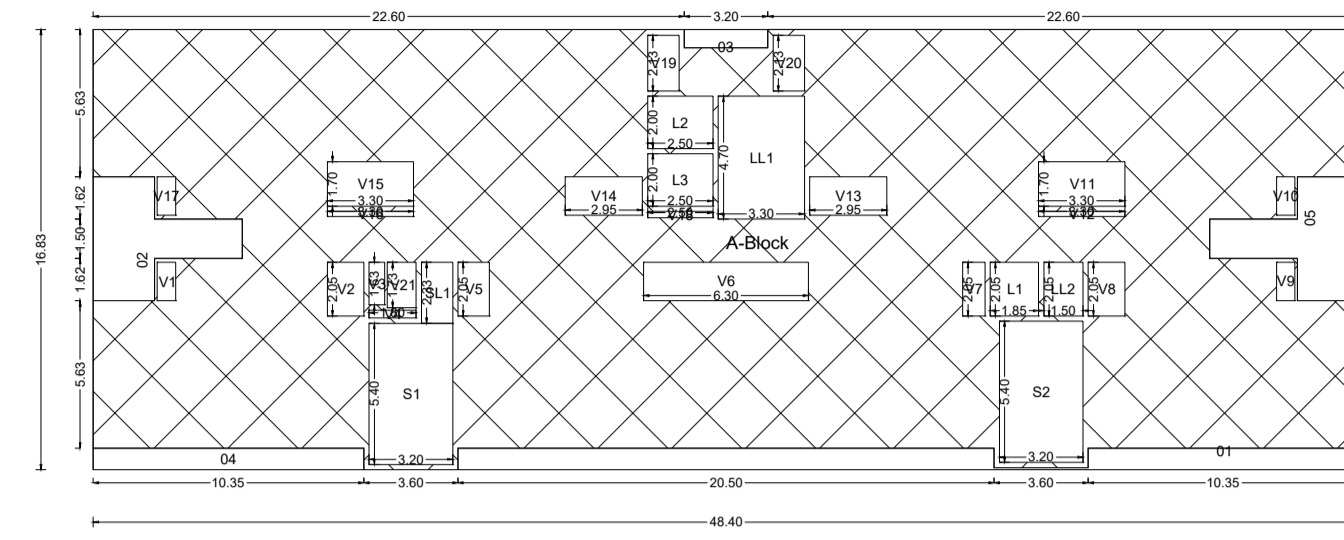


Polygon	Area	V10	1.03
A-Block	814.67	V11	5.61
01	25.83	V12	0.66
02	16.17	V13	4.34
03	2.25	V14	4.33
04	8.57	V15	5.61
05	16.17	V16	0.66
L1	3.79	V17	1.03
L2	5.00	V18	0.62
L3	5.00	V19	2.56
V1	1.03	V20	2.56
V2	2.87	V21	1.90
V3	0.98	LL1	15.51
V4	0.54	LL2	3.08
V5	2.46	SL1	2.80
V6	9.26	S1	17.28
V7	1.74	S2	17.28
V8	2.87	Total	622.27
V9	1.03		

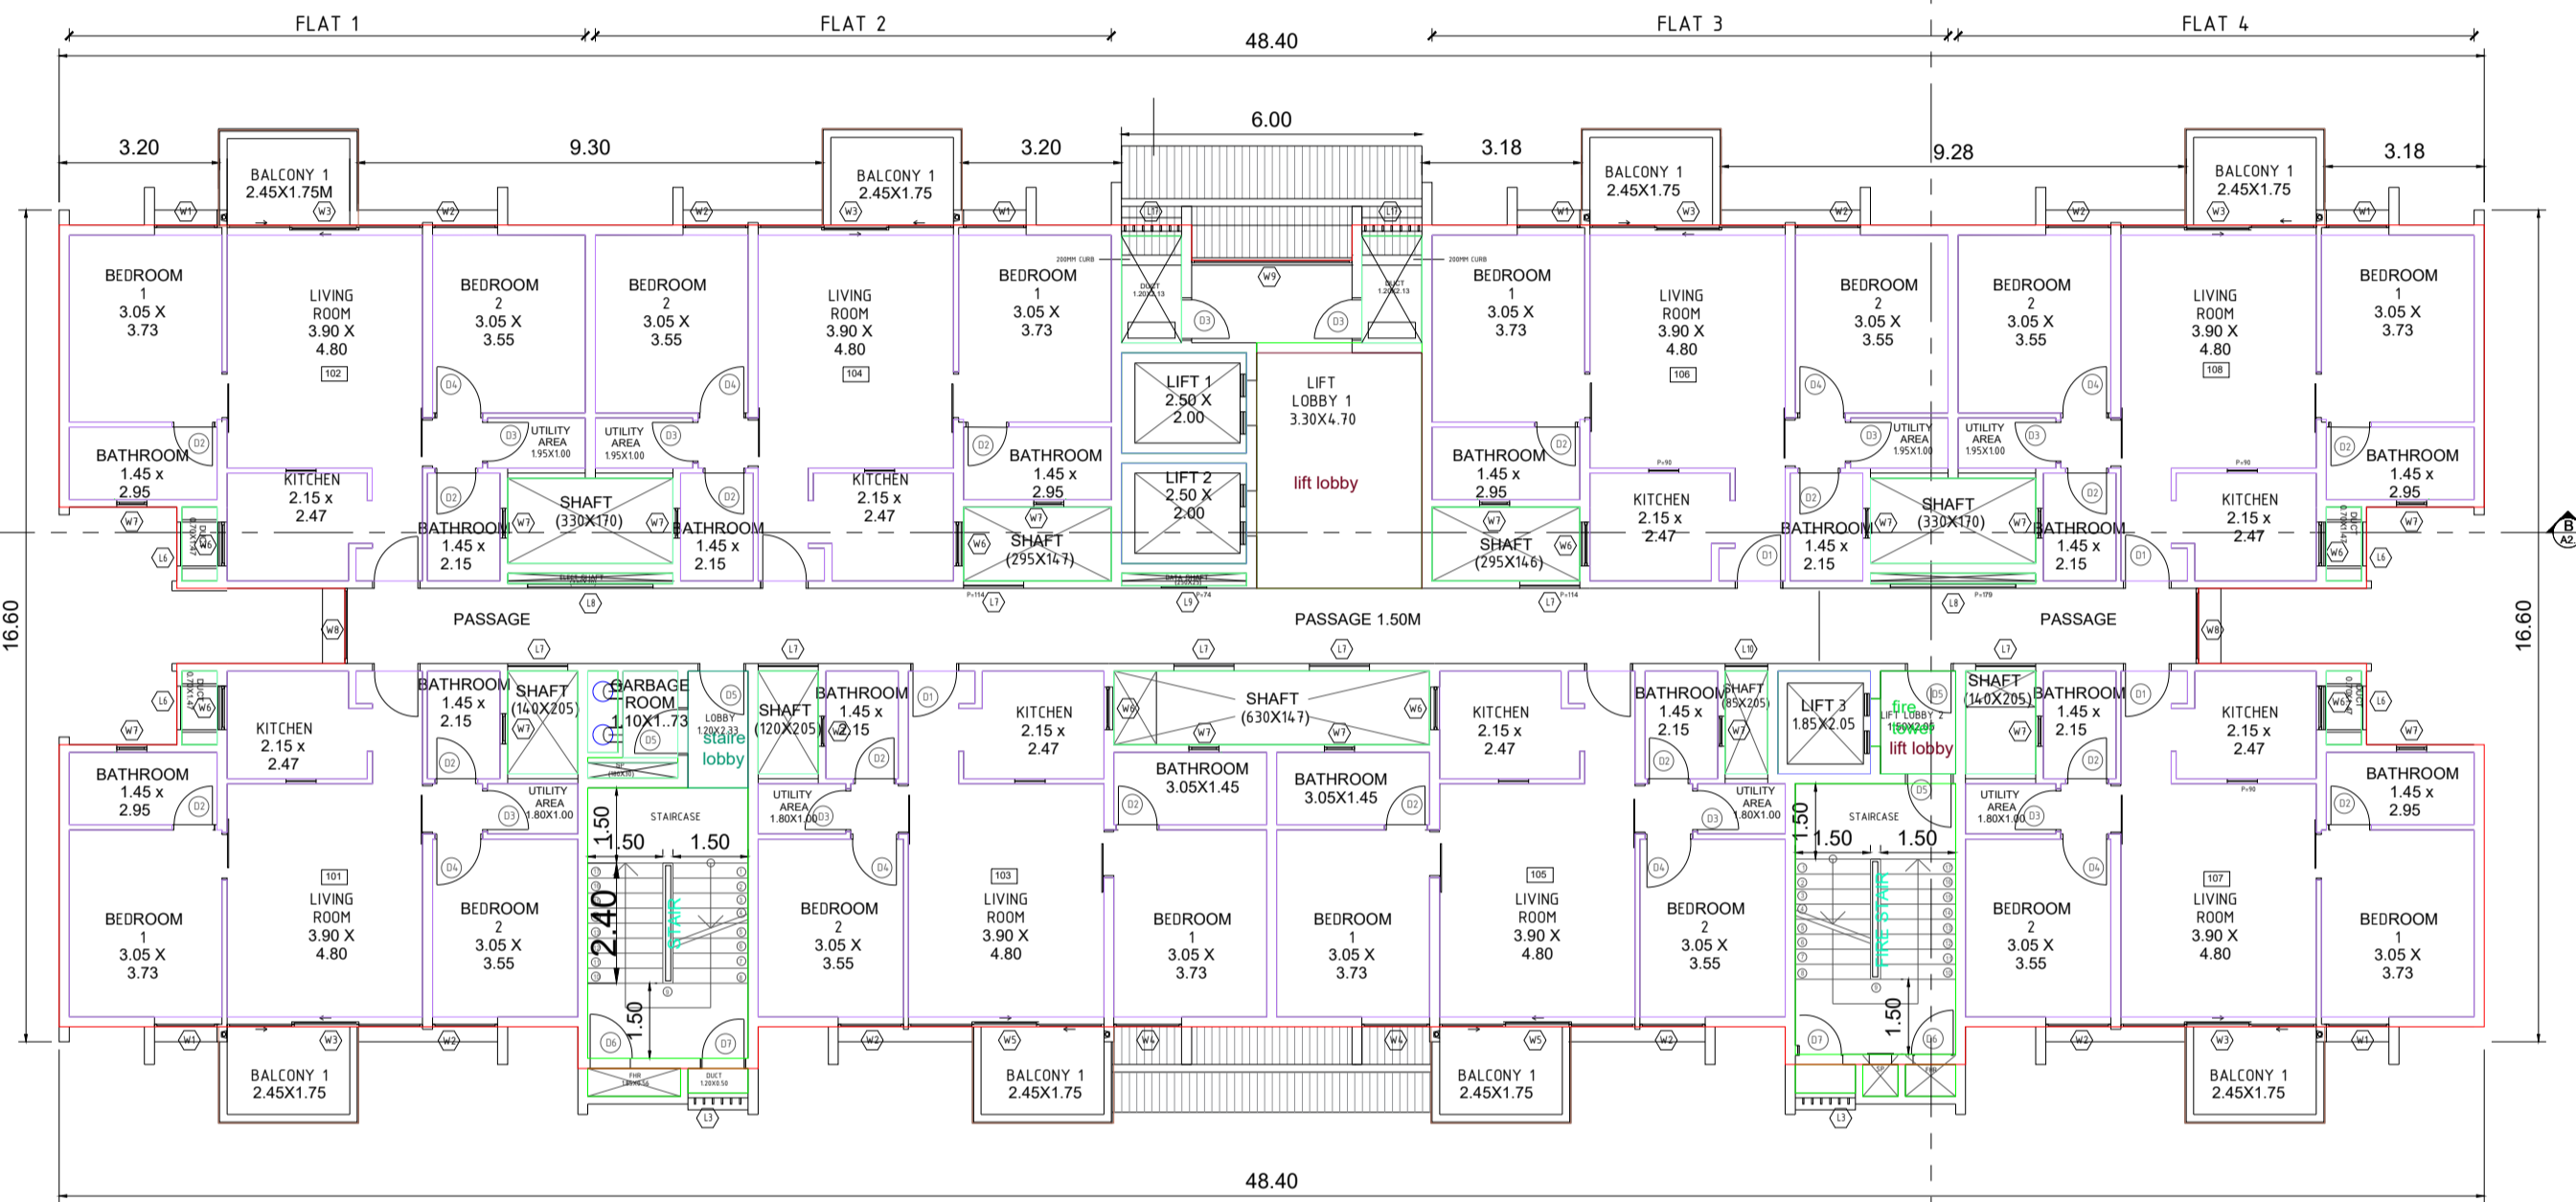

FIRST FLOOR PLAN


SCALE:1:100

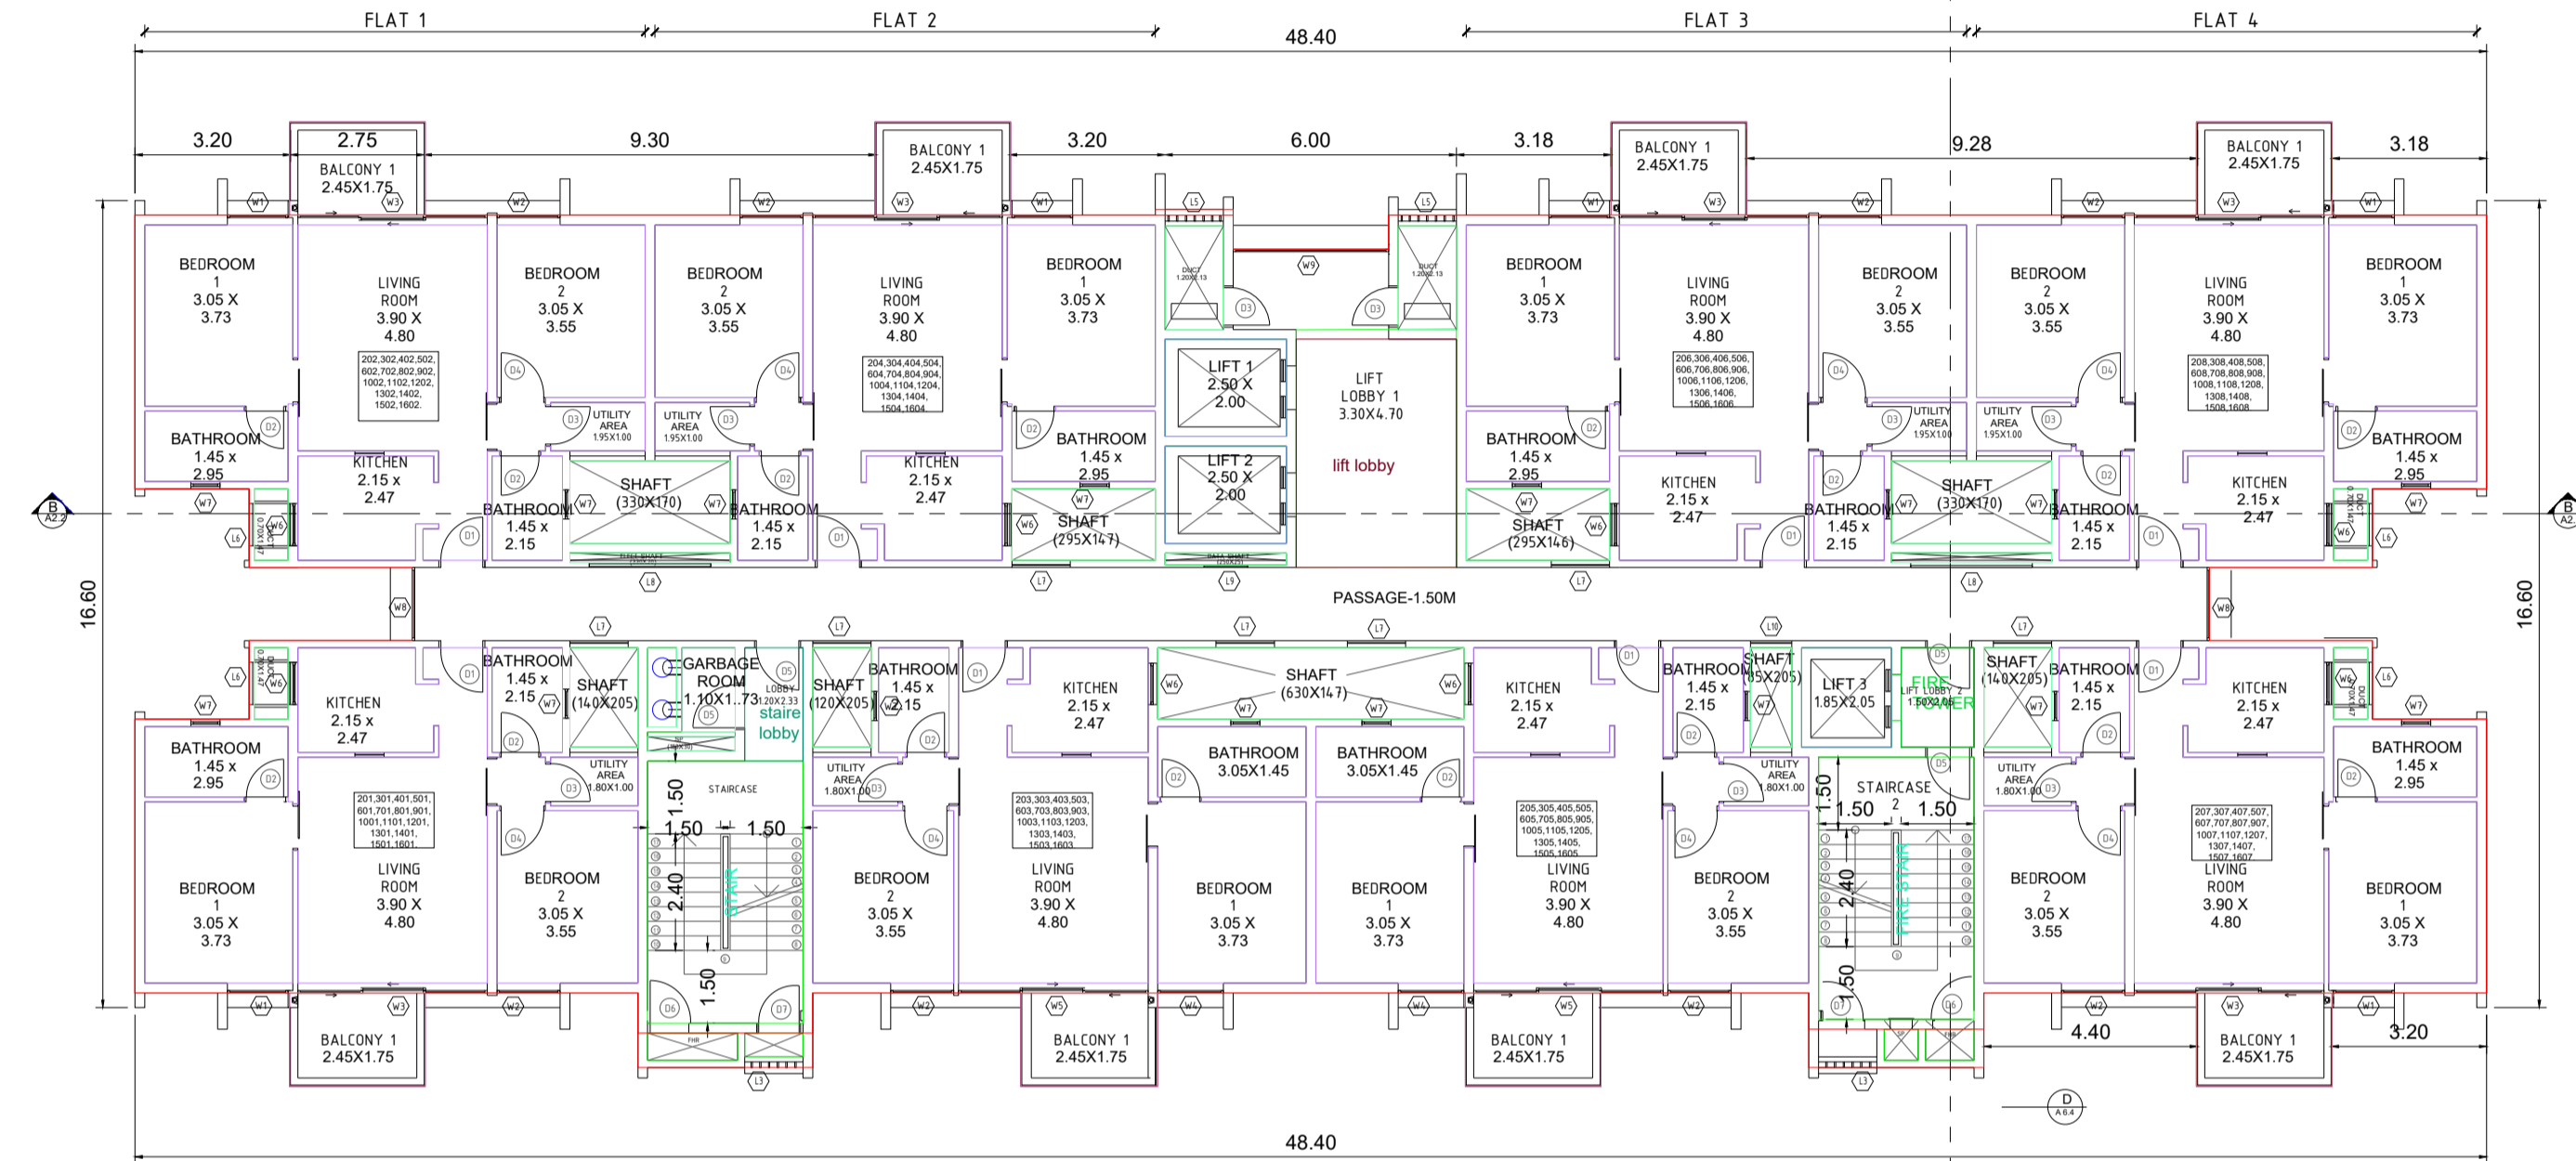

TYPICAL FLOOR PLAN

LEVELS 2 - 16


SCALE:1:100

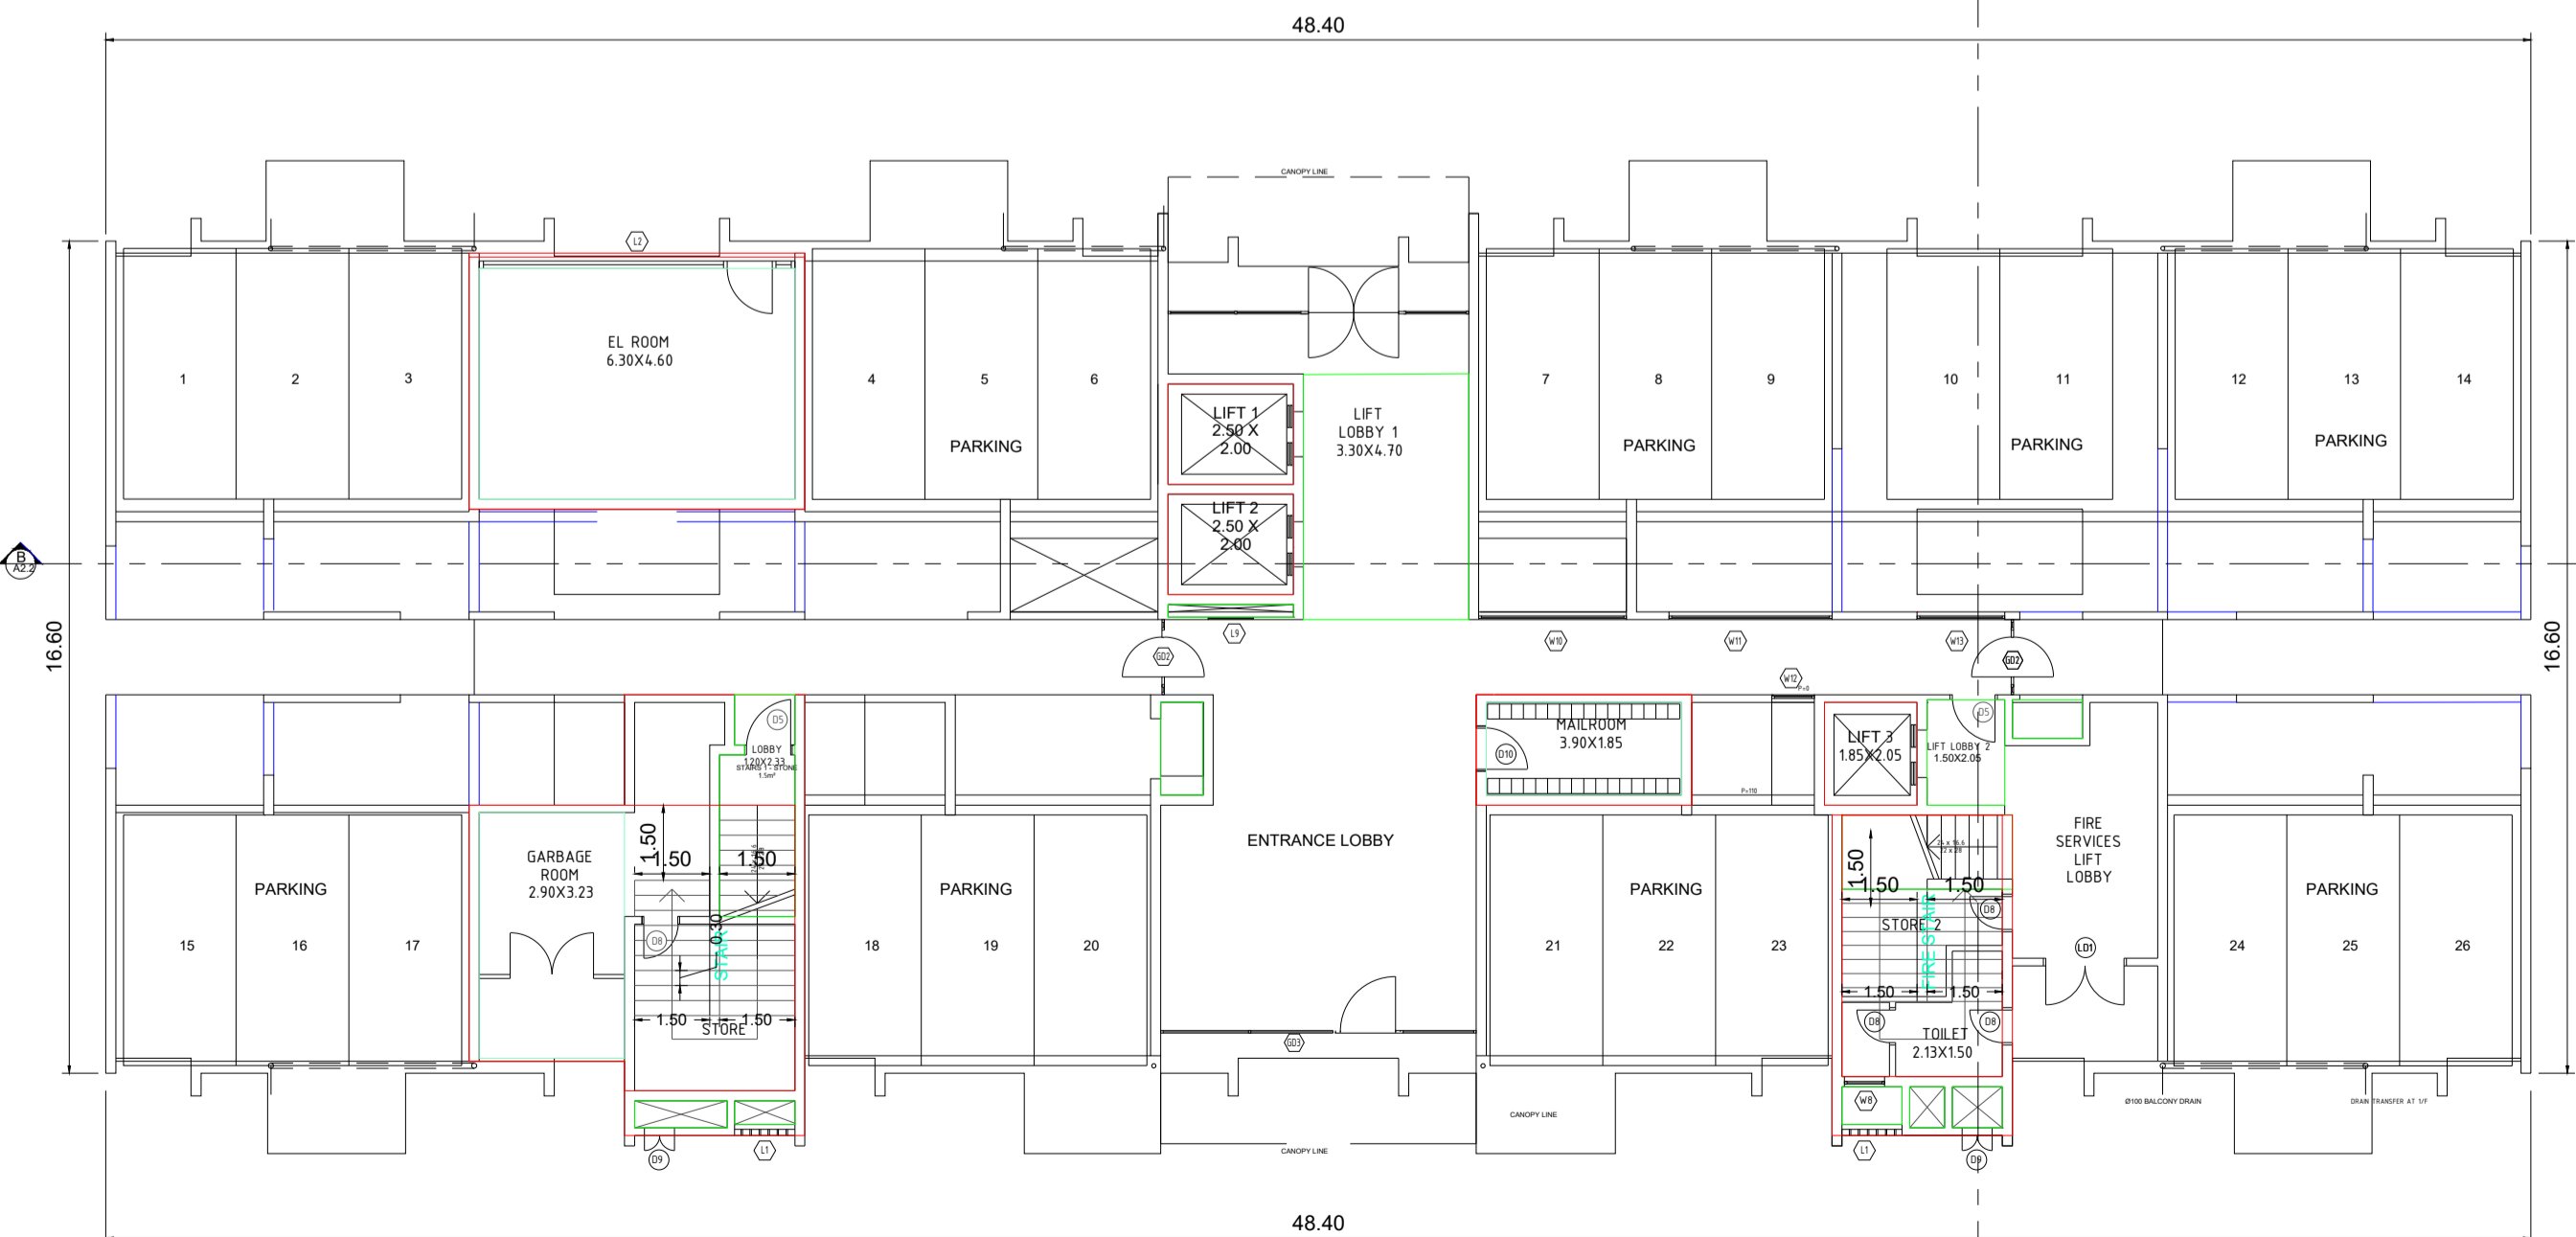


GROUND FLOOR PLAN

SCALE:1:100


GROUND FLOOR PLAN

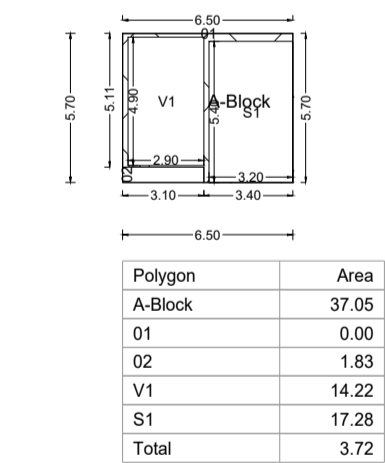

GROUND FLOOR PLAN

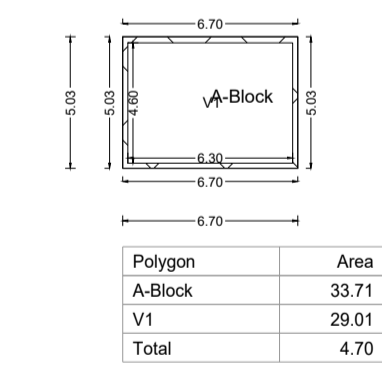

GROUND FLOOR PLAN

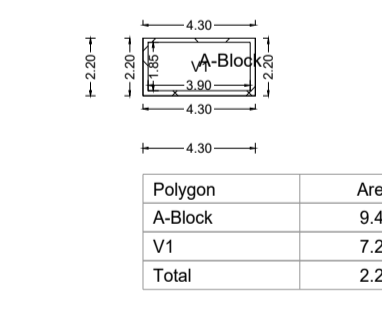

FLOOR WISE FSI STATEMENT: C ( TOWER)

FLOORS	COMM.	RESI.	IND.	SPEC.	COMM.	RESI.	IND.	SPEC.	FSI AREA	DOUBLE HT.	BALCONY	PASS.	LIFT LOBBY	STAIR LOBBY	STAIR	LIFT	TERR.	TNMTS.	TOTAL FSI AREA
GROUND FLOOR	0.00	10.67	0.00	0.00	0.00	0.00	0.00	0.00	10.67	0.00	0.00	0.00	0.00	0.00	0.00	0.00	0.00	0.00	10.67
FIRST FLOOR	0.00	622.27	0.00	0.00	0.00	0.00	0.00	0.00	622.27	42.91	0.00	0.00	18.58	2.80	34.56	13.79	0.00	0.00	622.27
THIRD FLOOR	0.00	622.27	0.00	0.00	0.00	0.00	0.00	0.00	622.27	42.91	0.00	0.00	18.58	2.80	34.56	13.79	0.00	0.00	622.27
FOURTH FLOOR	0.00	622.27	0.00	0.00	0.00	0.00	0.00	0.00	622.27	42.91	0.00	0.00	18.58	2.80	34.56	13.79	0.00	0.00	622.27
FIFTH FLOOR	0.00	622.27	0.00	0.00	0.00	0.00	0.00	0.00	622.27	42.91	0.00	0.00	18.58	2.80	34.56	13.79	0.00	0.00	622.27
SIXTH FLOOR	0.00	622.27	0.00	0.00	0.00	0.00	0.00	0.00	622.27	42.91	0.00	0.00	18.58	2.80	34.56	13.79	0.00	0.00	622.27
SEVENTH FLOOR	0.00	622.27	0.00	0.00	0.00	0.00	0.00	0.00	622.27	42.91	0.00	0.00	18.58	2.80	34.56	13.79	0.00	0.00	622.27
EIGHTH FLOOR	0.00	622.27	0.00	0.00	0.00	0.00	0.00	0.00	622.27	42.91	0.00	0.00	18.58	2.80	34.56	13.79	0.00	0.00	622.27
NINTH FLOOR	0.00	622.27	0.00	0.00	0.00	0.00	0.00	0.00	622.27	42.91	0.00	0.00	18.58	2.80	34.56	13.79	0.00	0.00	622.27
TENTH FLOOR	0.00	622.27	0.00	0.00	0.00	0.00	0.00	0.00	622.27	42.91	0.00	0.00	18.58	2.80	34.56	13.79	0.00	0.00	622.27
ELEVENTH FLOOR	0.00	622.27	0.00	0.00	0.00	0.00	0.00	0.00	622.27	42.91	0.00	0.00	18.58	2.80	34.56	13.79	0.00	0.00	622.27
TWELFTH FLOOR	0.00	622.27	0.00	0.00	0.00	0.00	0.00	0.00	622.27	42.91	0.00	0.00	18.58	2.80	34.56	13.79	0.00	0.00	622.27
THIRTEENTH FLOOR	0.00	622.27	0.00	0.00	0.00	0.00	0.00	0.00	622.27	42.91	0.00	0.00	18.58	2.80	34.56	13.79	0.00	0.00	622.27
FOURTEENTH FLOOR	0.00	622.27	0.00	0.00	0.00	0.00	0.00	0.00	622.27	42.91	0.00	0.00	18.58	2.80	34.56	13.79	0.00	0.00	622.27
FIFTEENTH FLOOR	0.00	622.27	0.00	0.00	0.00	0.00	0.00	0.00	622.27	42.91	0.00	0.00	18.58	2.80	34.56	13.79	0.00	0.00	622.27
SIXTEENTH FLOOR	0.00	622.27	0.00	0.00	0.00	0.00	0.00	0.00	622.27	42.91	0.00	0.00	18.58	2.80	34.56	13.79	0.00	0.00	622.27
Total	0.00	9966.94	0.00	0.00	0.00	0.00	0.00	0.00	9966.94	686.59	0.00	0.00	297.31	44.74	586.94	234.43	0.00	128	9966.94

BALCONY CALCULATIONS: C ( TOWER)

FLOOR	SIZE	AREA	TOT. AREA
FIRST FLOOR	1.92 X 2.79 X 7	37.52	42.93
	1.92 X 2.82 X 1	5.41	
SECOND FLOOR	1.92 X 2.79 X 7	37.52	42.93
	1.92 X 2.82 X 1	5.41	
THIRD FLOOR	1.92 X 2.79 X 7	37.52	42.93
	1.92 X 2.82 X 1	5.41	
FOURTH FLOOR	1.92 X 2.79 X 7	37.52	42.93
	1.92 X 2.82 X 1	5.41	
FIFTH FLOOR	1.92 X 2.79 X 7	37.52	42.93
	1.92 X 2.82 X 1	5.41	
SIXTH FLOOR	1.92 X 2.79 X 7	37.52	42.93
	1.92 X 2.82 X 1	5.41	
SEVENTH FLOOR	1.92 X 2.79 X 7	37.52	42.93
	1.92 X 2.82 X 1	5.41	
EIGHTH FLOOR	1.92 X 2.79 X 7	37.52	42.93
	1.92 X 2.82 X 1	5.41	
NINTH FLOOR	1.92 X 2.79 X 7	37.52	42.93
	1.92 X 2.82 X 1	5.41	
TENTH FLOOR	1.92 X 2.79 X 7	37.52	42.93
	1.92 X 2.82 X 1	5.41	
ELEVENTH FLOOR	1.92 X 2.79 X 7	37.52	42.93
	1.92 X 2.82 X 1	5.41	
TWELFTH FLOOR	1.92 X 2.79 X 7	37.52	42.93
	1.92 X 2.82 X 1	5.41	
THIRTEENTH FLOOR	1.92 X 2.79 X 7	37.52	42.93
	1.92 X 2.82 X 1	5.41	
FOURTEENTH FLOOR	1.92 X 2.79 X 7	37.52	42.93
	1.92 X 2.82 X 1	5.41	
FIFTEENTH FLOOR	1.92 X 2.79 X 7	37.52	42.93
	1.92 X 2.82 X 1	5.41	
SIXTEENTH FLOOR	1.92 X 2.79 X 7	37.52	42.93
	1.92 X 2.82 X 1	5.41	
Total			686.59

OWNER'S NAME: MS SIROYA FM INFRADEVELOPMENT PVT LTD

PROJECT: Plot No. : R-3/21, R-3/22, R-3/23, R-3/24

INDUSTRIAL AREA : RAJIV GANDHI INFOTECH PARK (HINJANANDI) Phase

ARCHITECT: SUDHIR TUKARAM PATIL

PLOT NO RL-180, MIDC, C BLOCK, SAMBAJINAGAR

JOB NO. : DRG. NO. : SCALE : DRAWN BY/CHECKED BY : SHEET NO. : 2 / 5

INWARD NO. : DATE : 21-04-2021

KEY NO. : SHEET NO. : 2 / 5