

PROFORMA-B

CONTENTS OF THE SHEET

4TH TO 6TH & 8TH FLOOR PLAN (WING-B)

STAMP & DATE OF APPROVAL OF PLAN

This Cancels Approval to the Previous Plans Sanctioned under no./ CE/6355/BPES/AN Dated 16/11/2015  
 28 MAR 2016  
 Approved subject to the conditions mentioned in this office Letter No. CE/6355/BPES/AN  
 28/3/16  
 Executive Engineer, Bldg. Prop. (E/S), J.I.

S.E.(B.P.)(N)/W/E(A.E.(B.P.) L & N

STAMP & DATE OF RECEIPT OF PLAN

28 MAR 2016  
 28 MAR 2016

REVISION	DESCRIPTION	DATE	SIGNATURE


DESCRIPTION OF THE PROPOSAL & PROPERTY  
 AMENDED PLAN  
 PROPOSED BLDG. ON SUBPLOT 'B' OF  
 PROPERTY BEARING C.T.S. NO. 460/A(PL),  
 460 / 3 TO 7' OF VILLAGE - KIROL AT-  
 VIDYAVIHAR (W)

NAME OF THE OWNER  
 ANKIT OVERSEAS  
 PROP. SKYLINE RESIDENCY PVT. LTD


SIGN., NAME & ADDRESS OF THE ARCHITECT

DAISARIA ASSOCIATES architects  
 801, SKYLINE EPITOME,  
 KIROL ROAD, NEAR JOLLY GYMKHANA,  
 VIDHYAVIHAR (WEST), MUMBAI - 400086  
 TEL/FAX - 61110504


NORTH LINE	REMARKS	JOB No.	SCALE
		729	AS SHOWN
	F.S.I-1.50 + TDR + FUNGIBLE	DRG. No. 05/10	DRN BY: GAYATRI
		DATE 29-01-16	CHKD BY: M.SIR

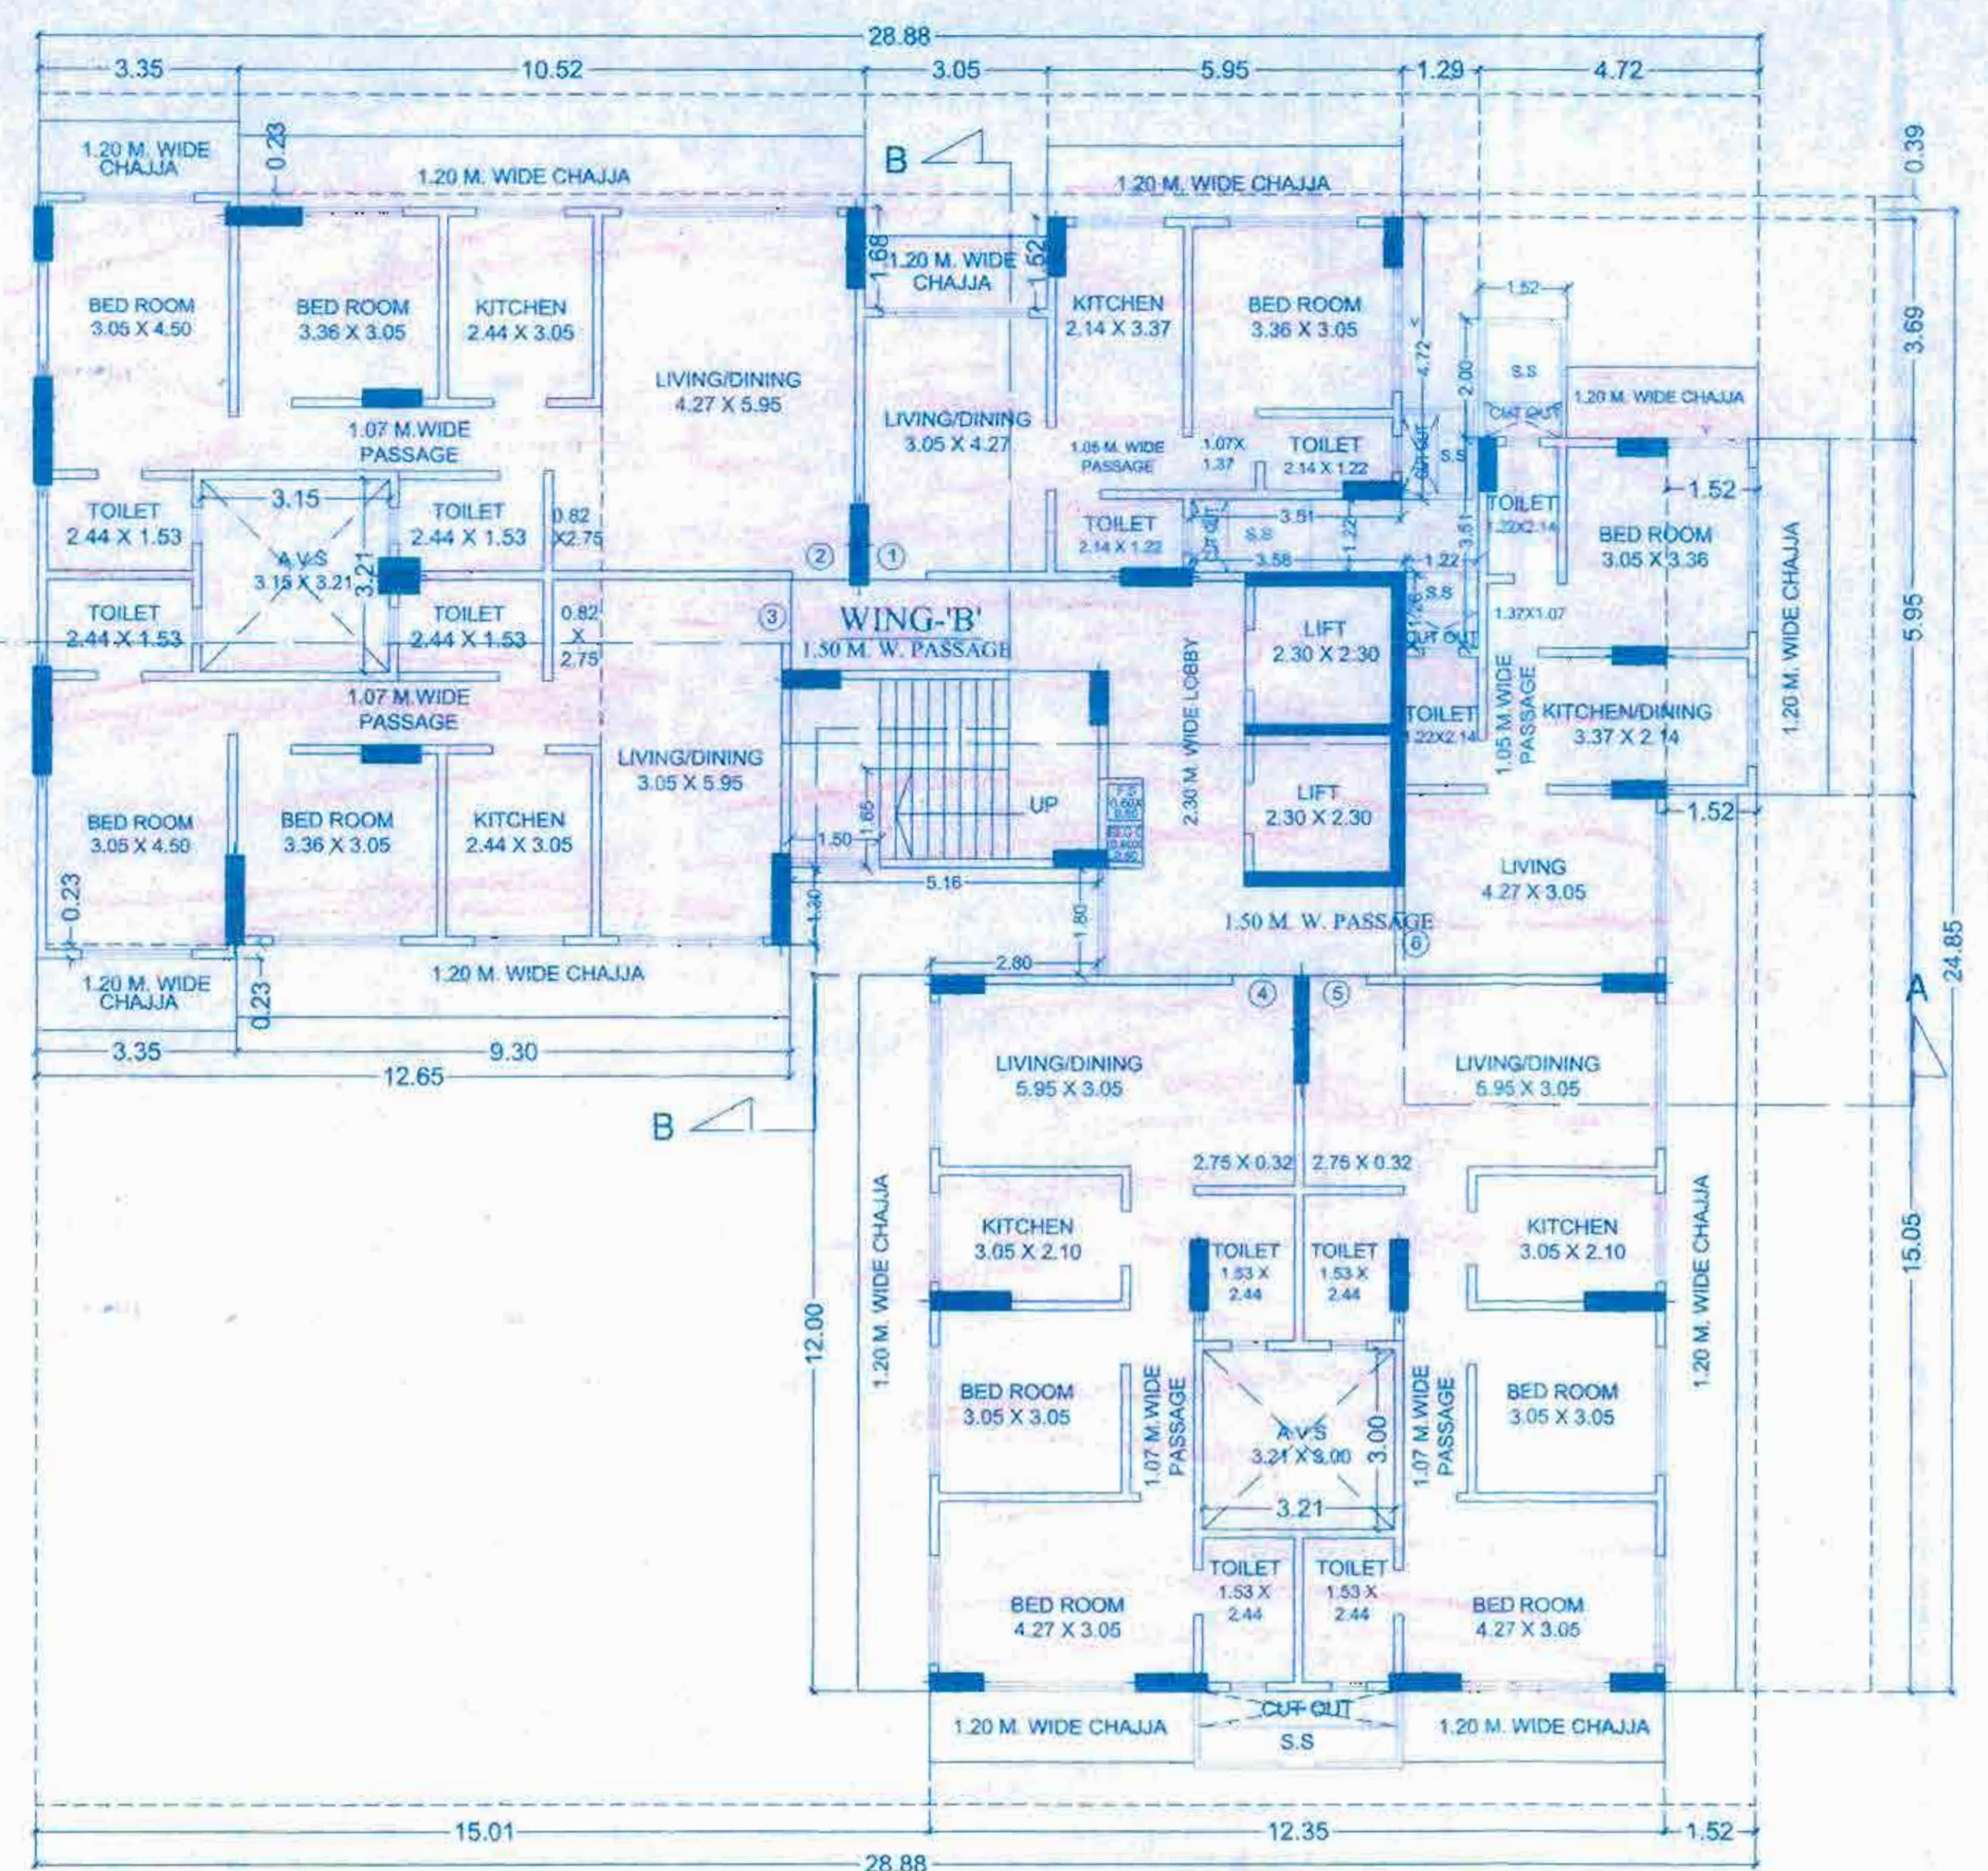


6TH & 8TH FLOOR PLAN (WING- 'B')  
 SCALE - 1:100

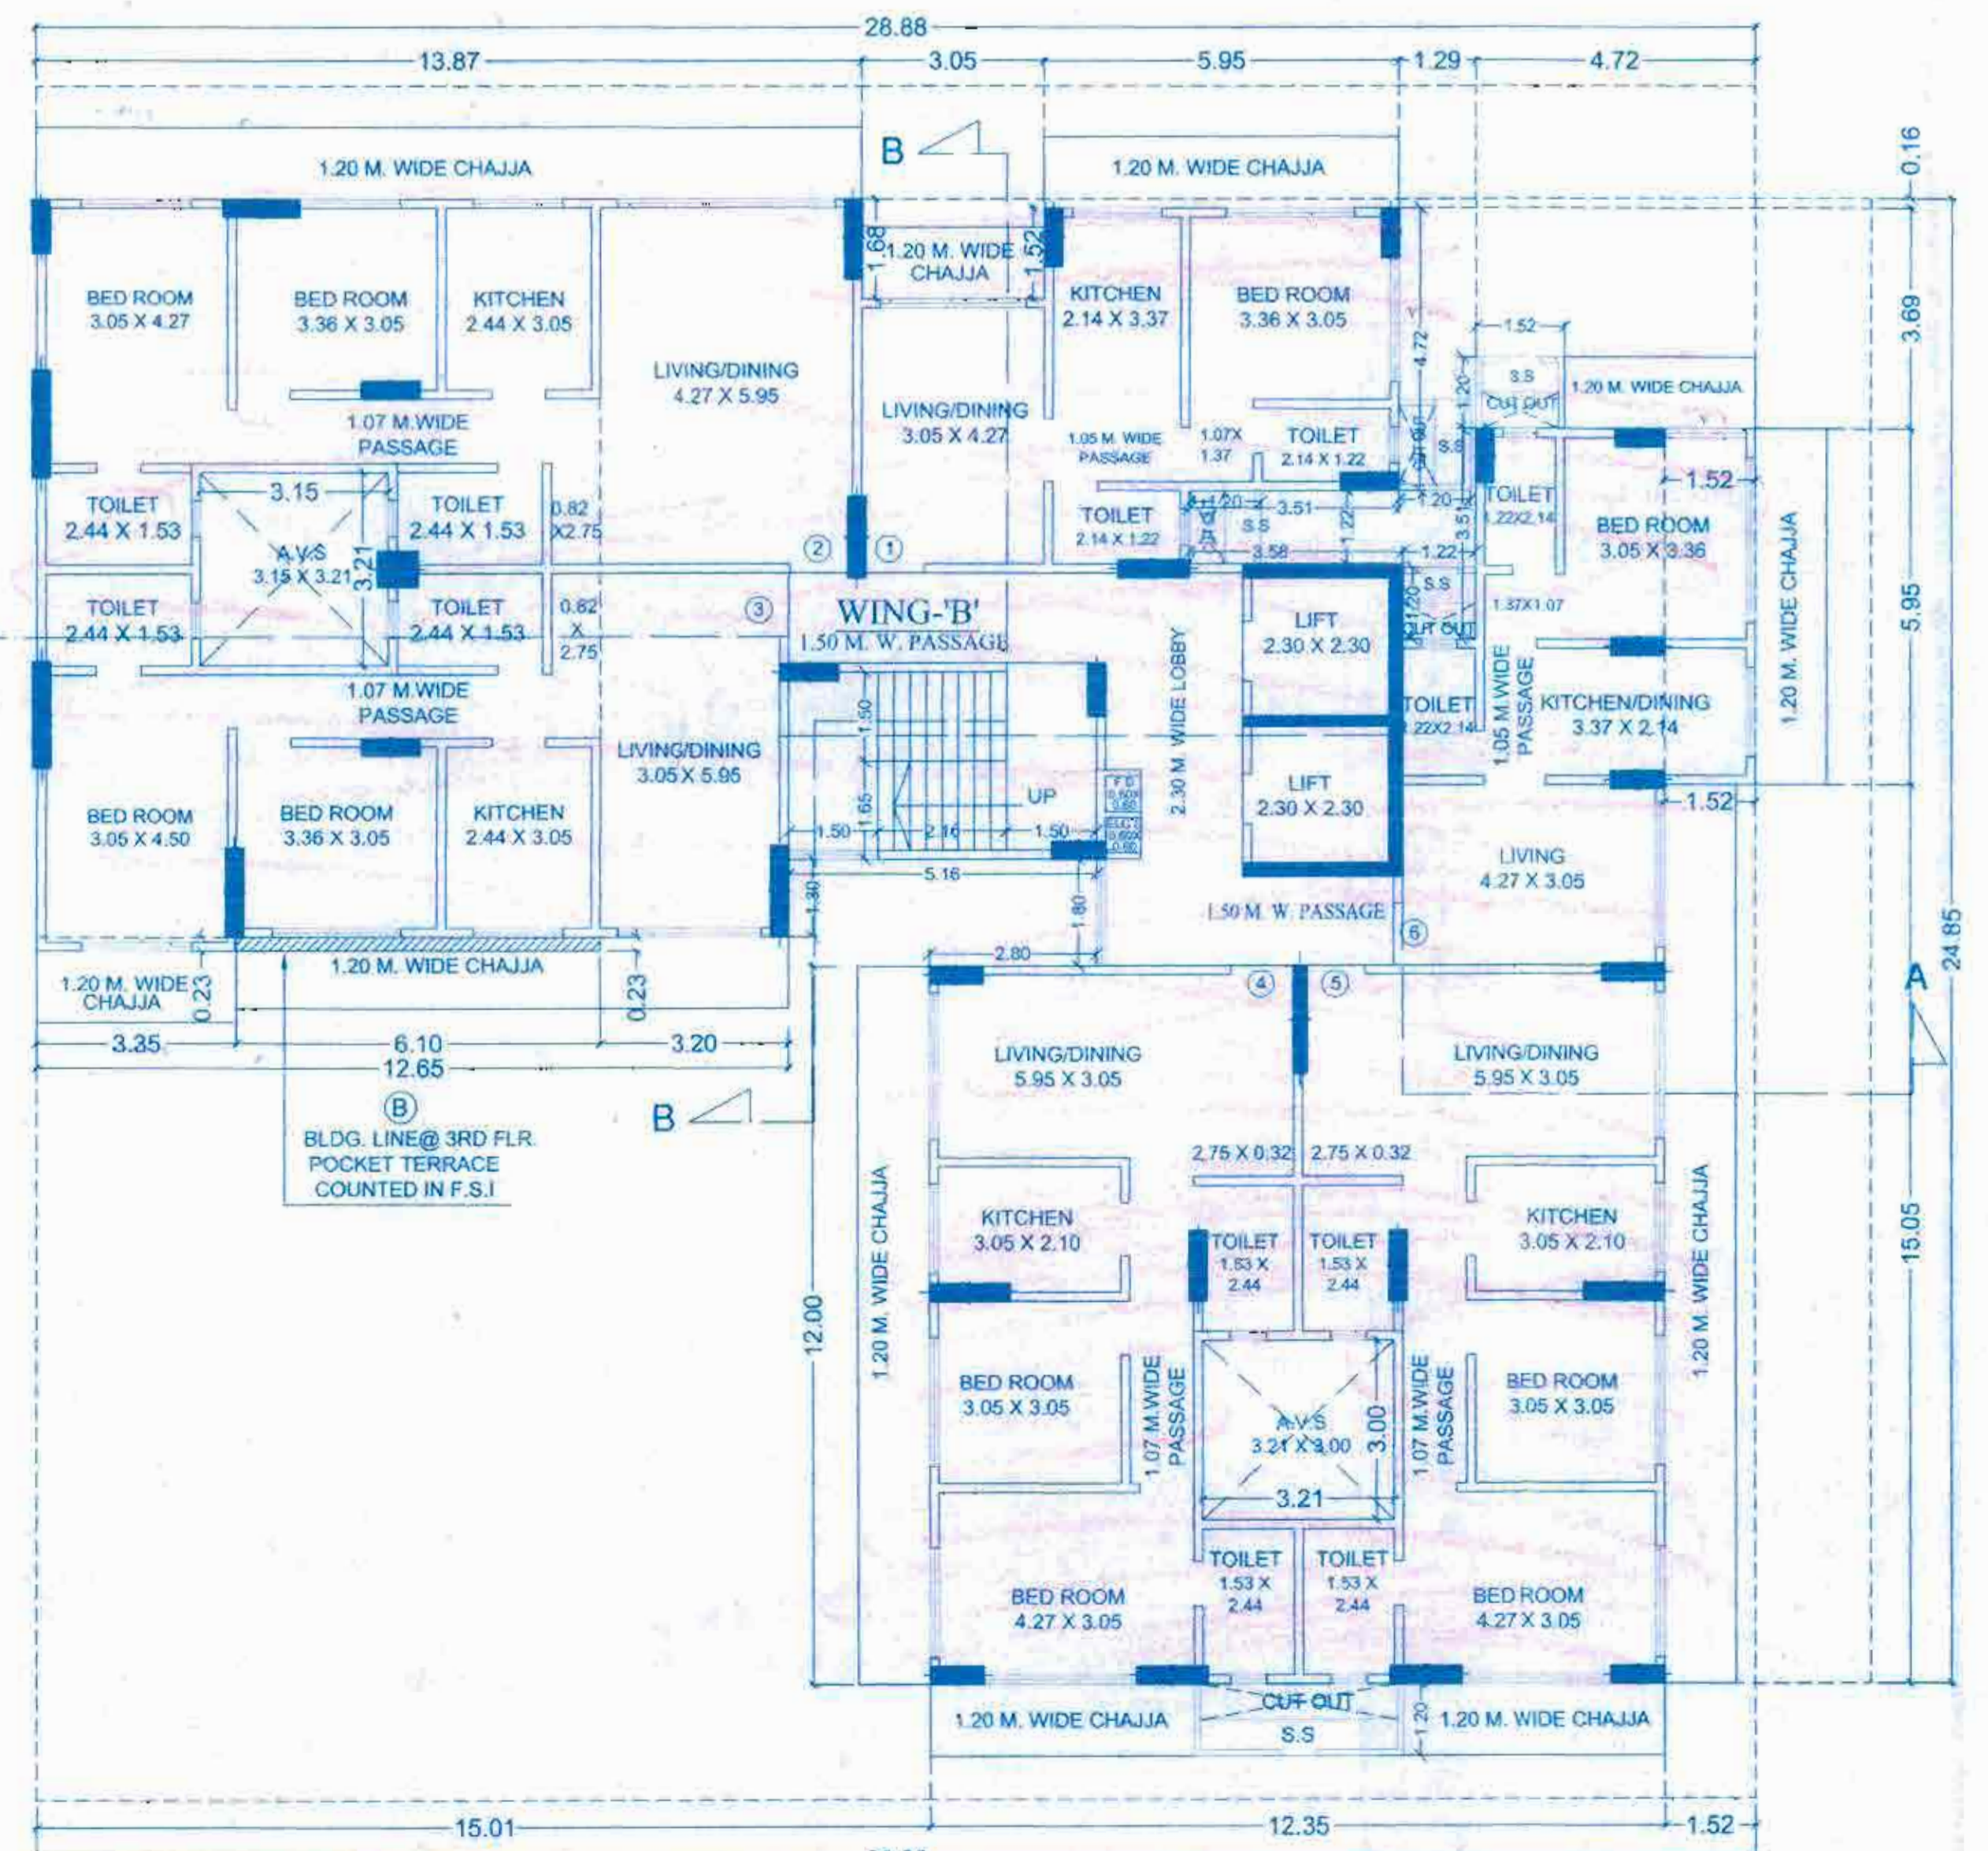

4TH FLOOR PLAN (WING- 'B')  
 SCALE - 1:100

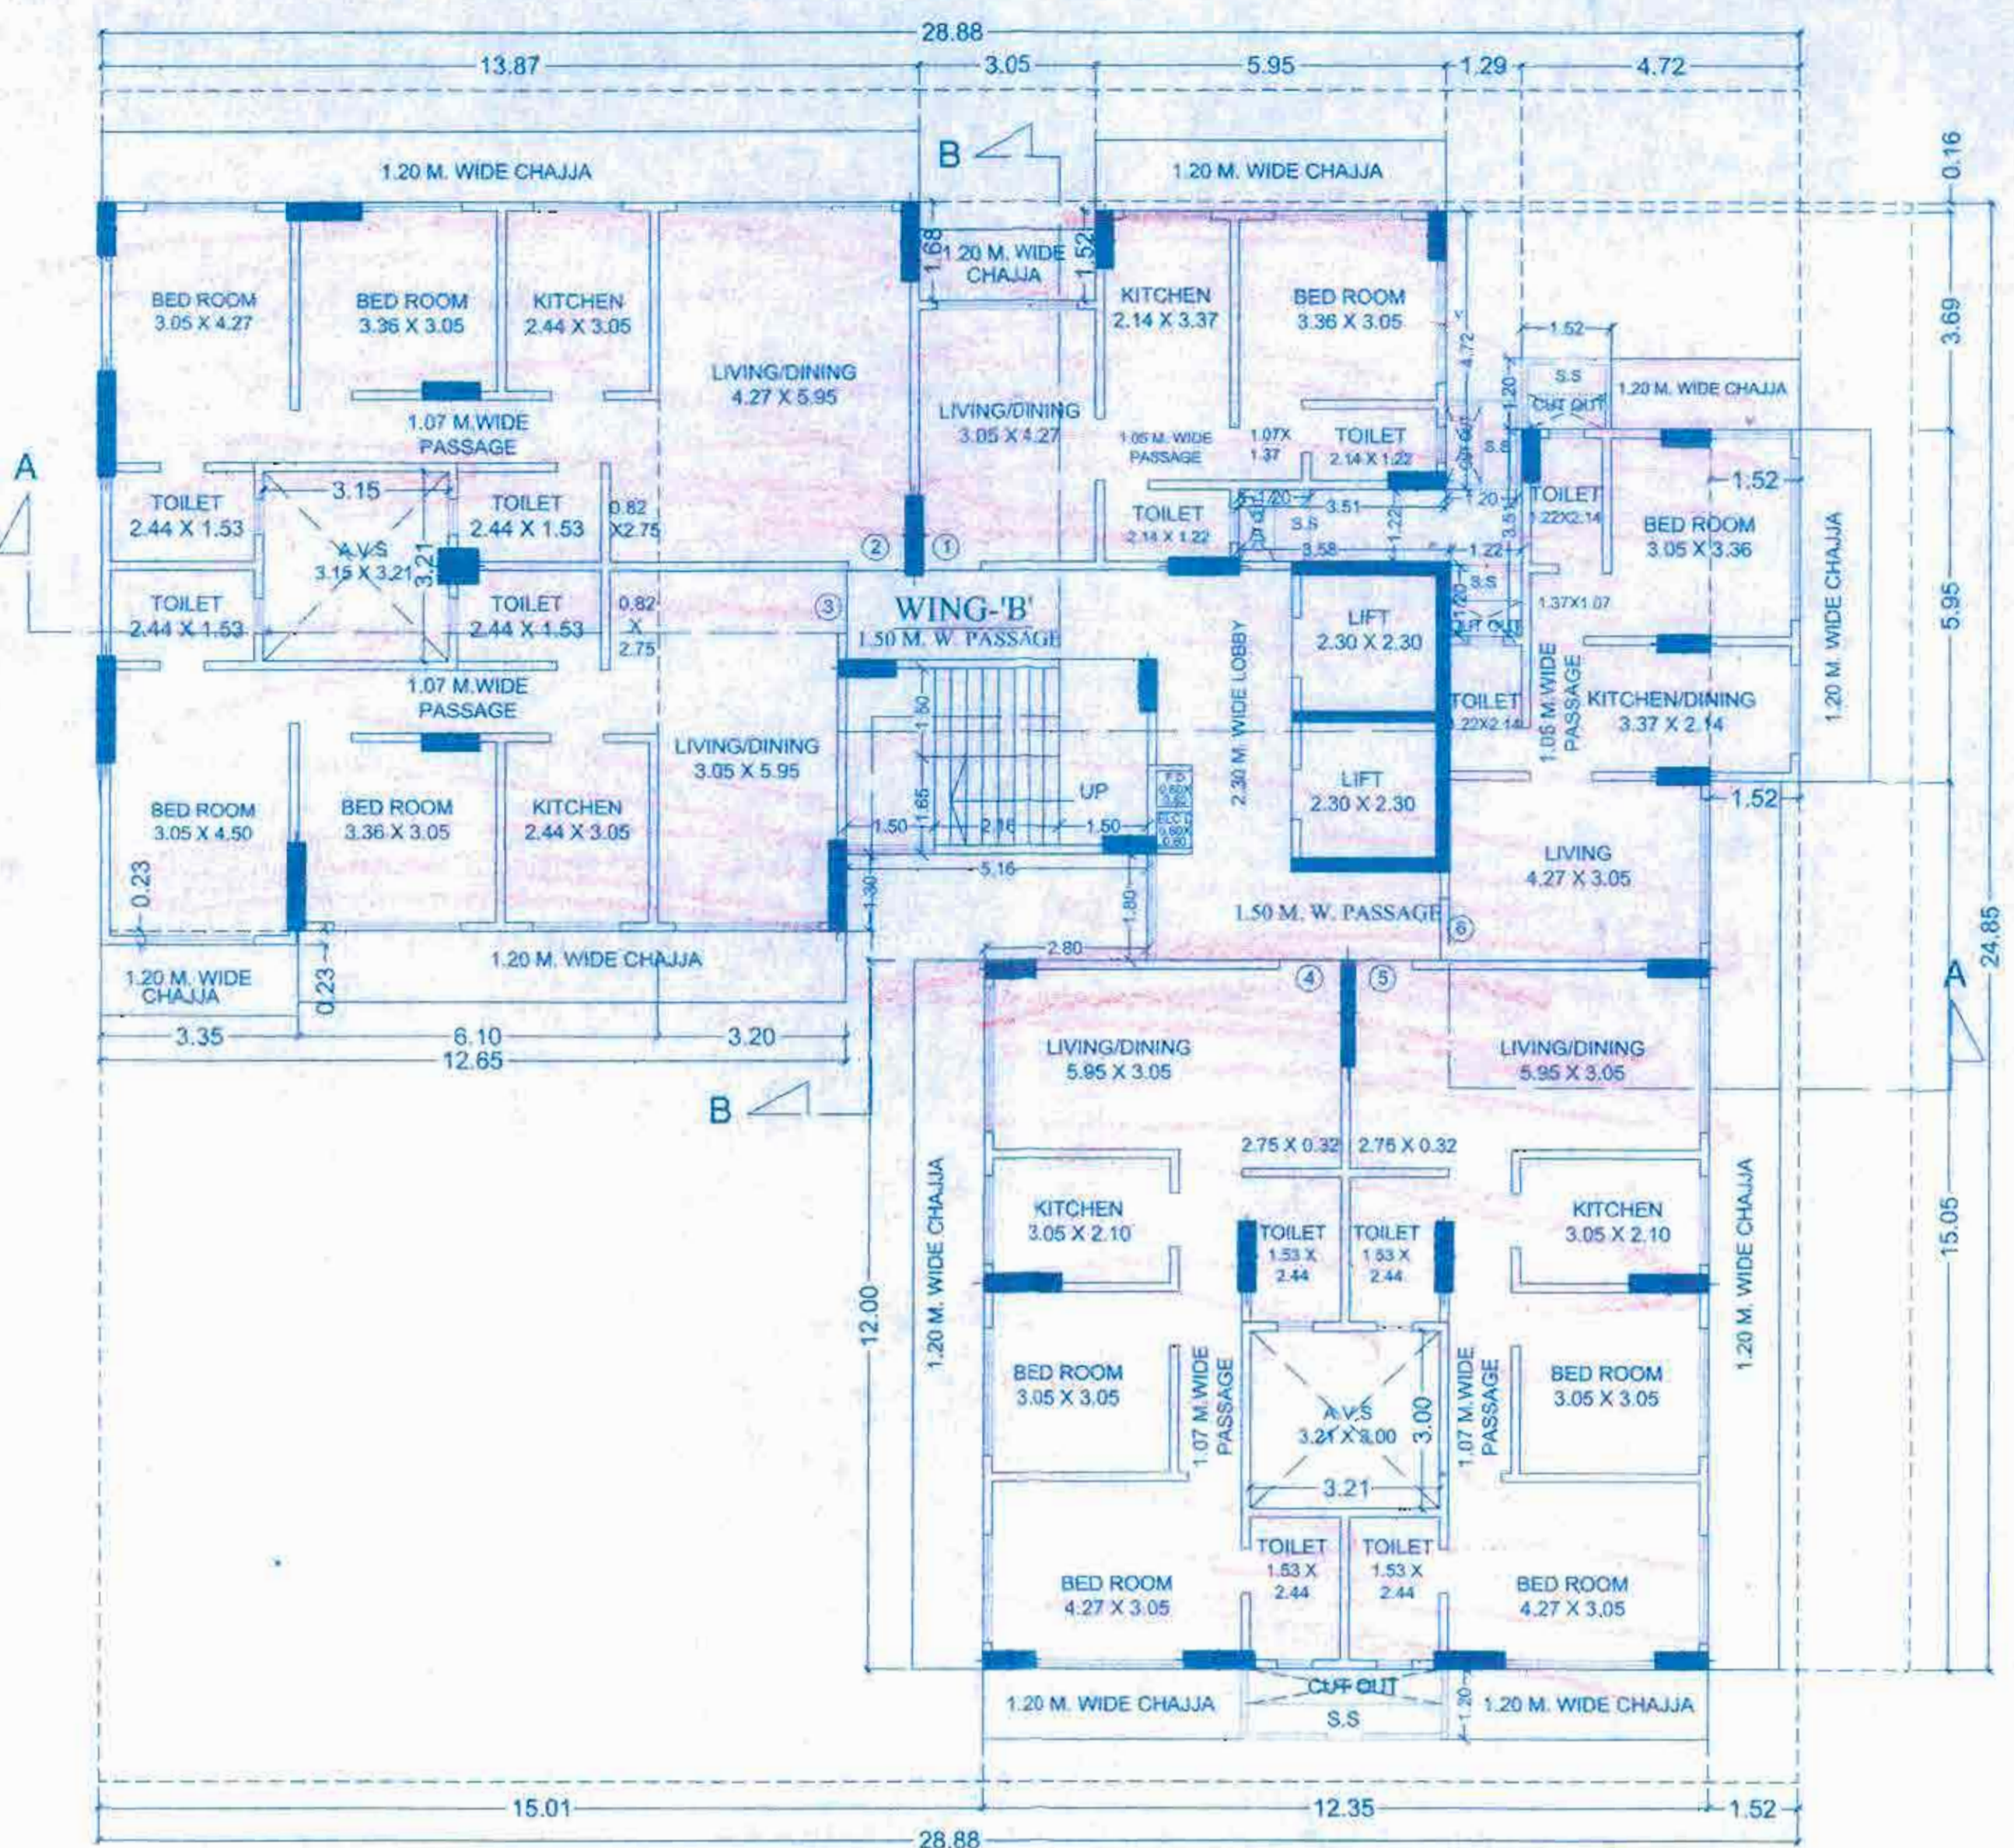

5TH FLOOR PLAN (WING- 'B')  
 SCALE - 1:100

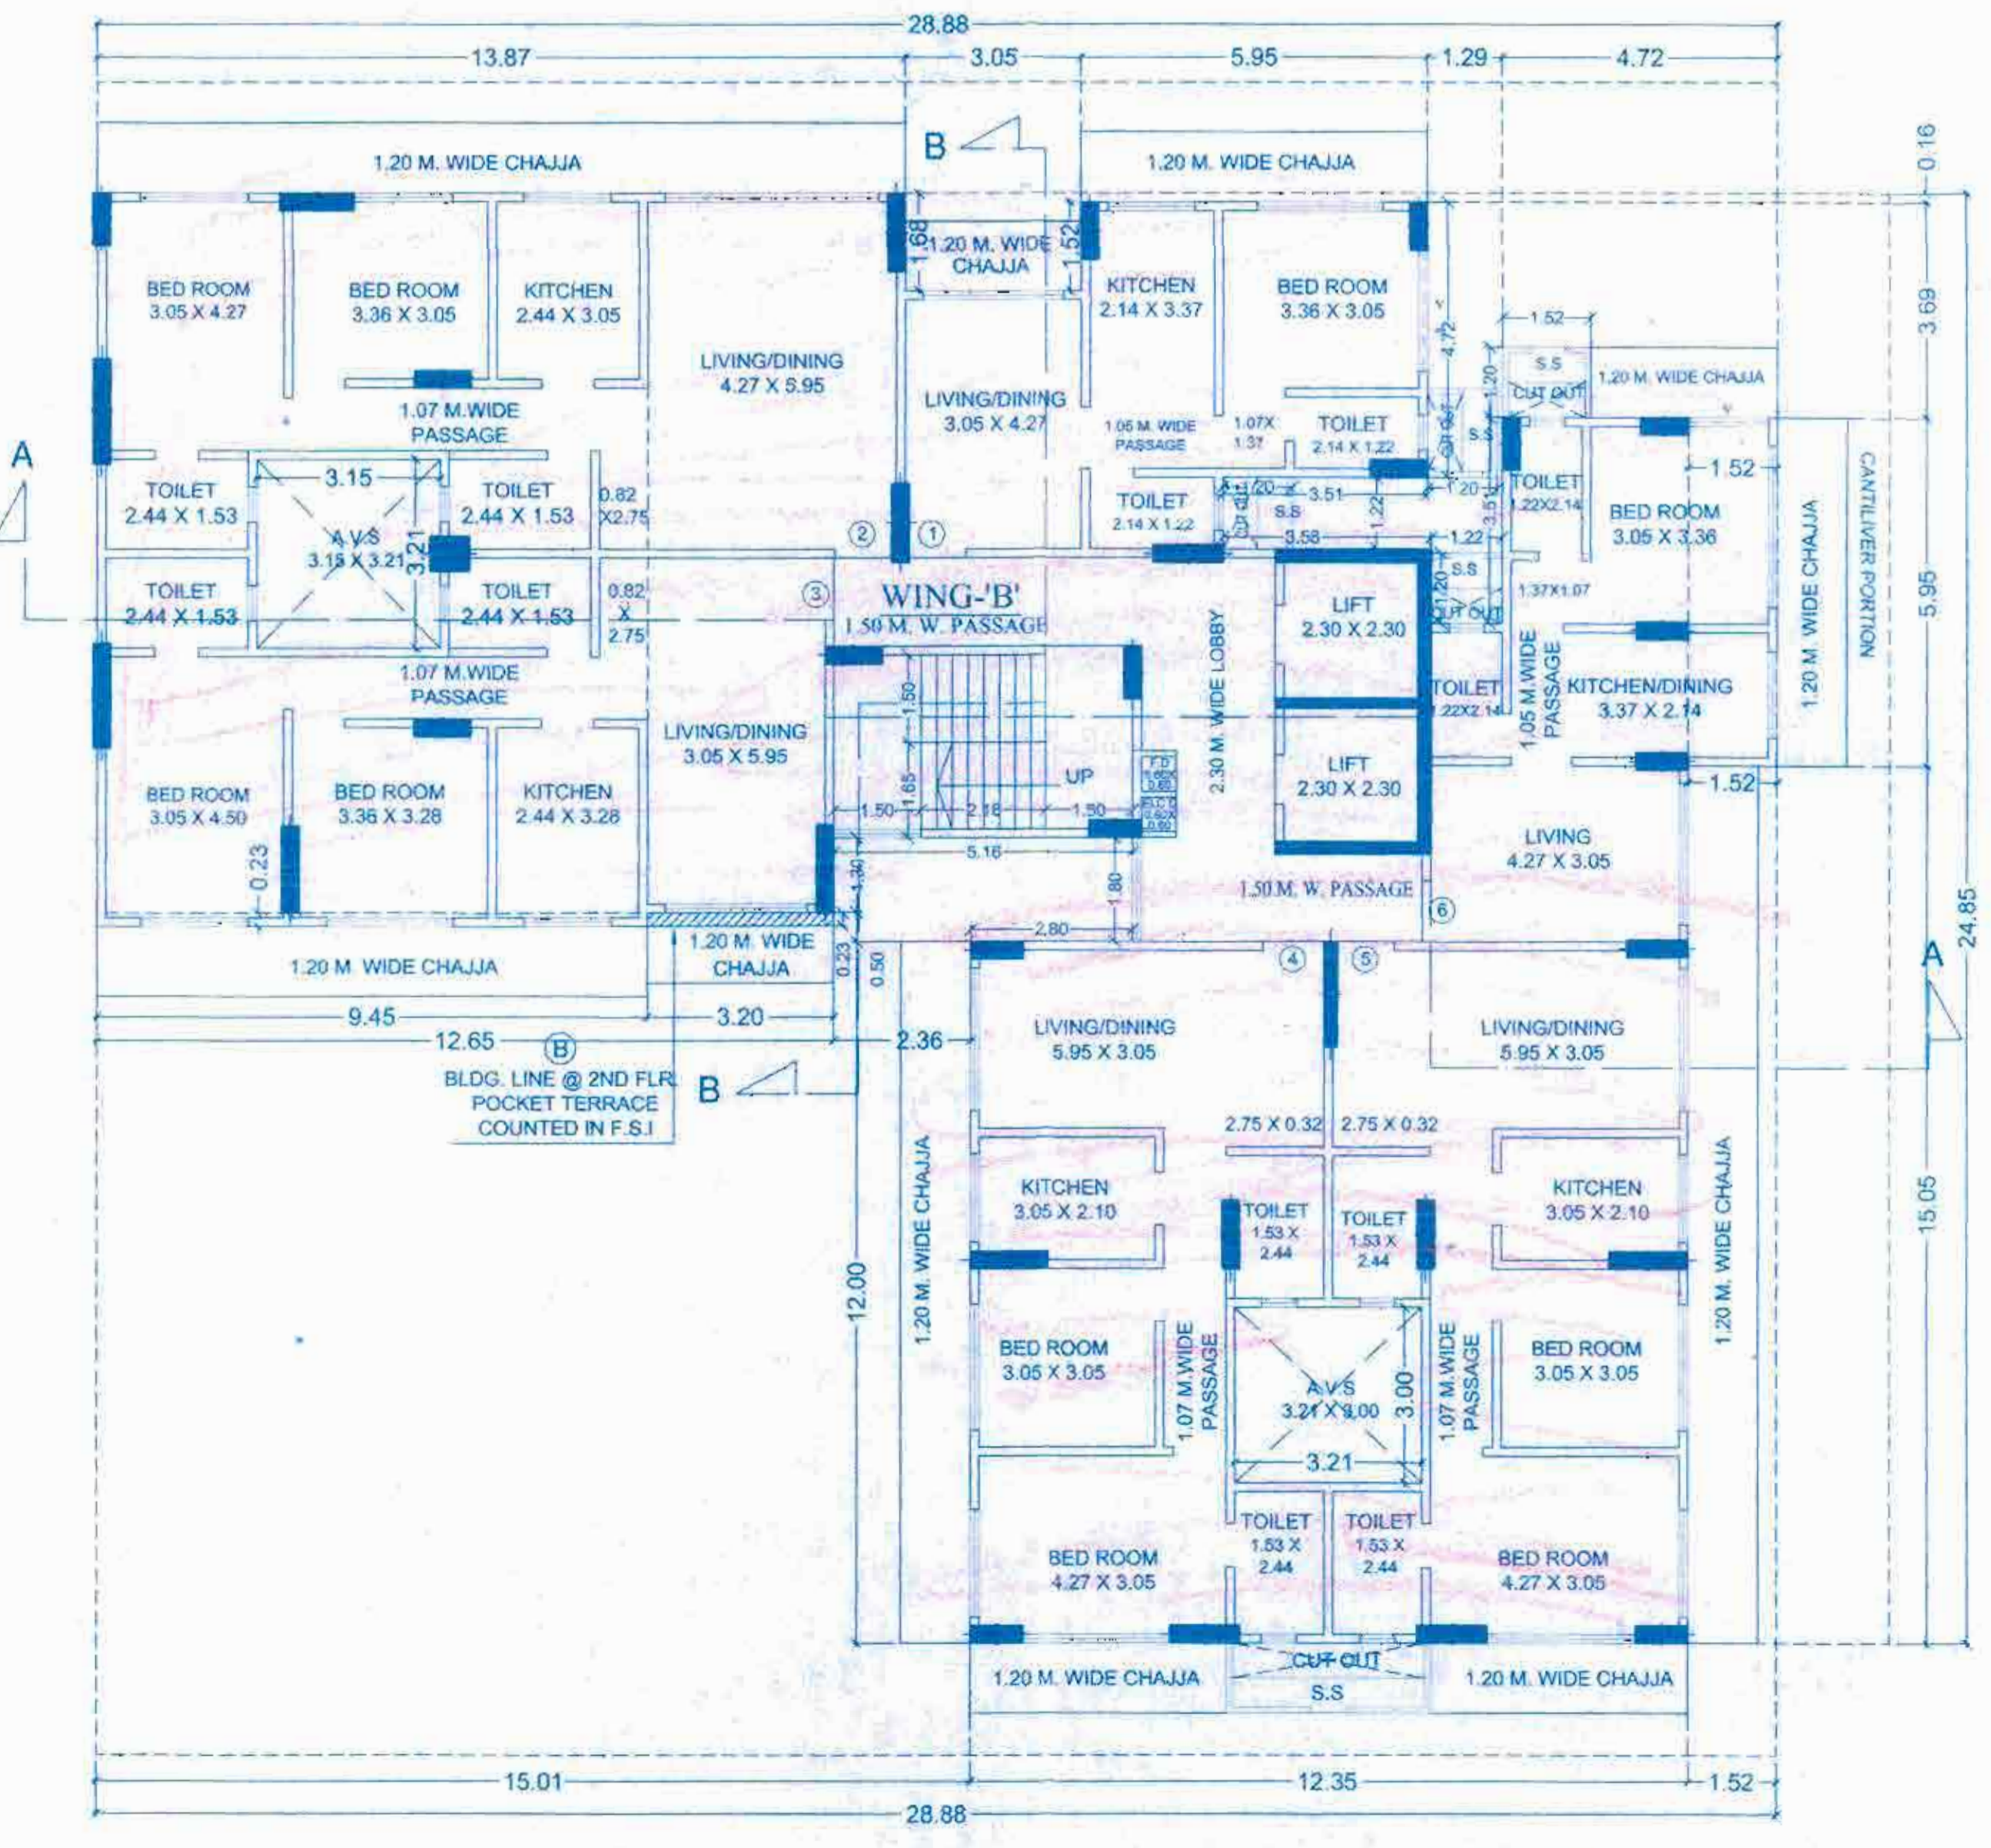

3RD FLOOR PLAN (WING- 'B')  
 SCALE - 1:100