


**APPROVED**  
 The Plans submitted in .....  
 As per the conditions mentioned in the accompanying commencement Certificate No. dated 11/01/2020  
 11/01/2020  
 Executive Engineer  
 TOWN PLANNING  
 Nashik Municipal Corporation  
 Nashik

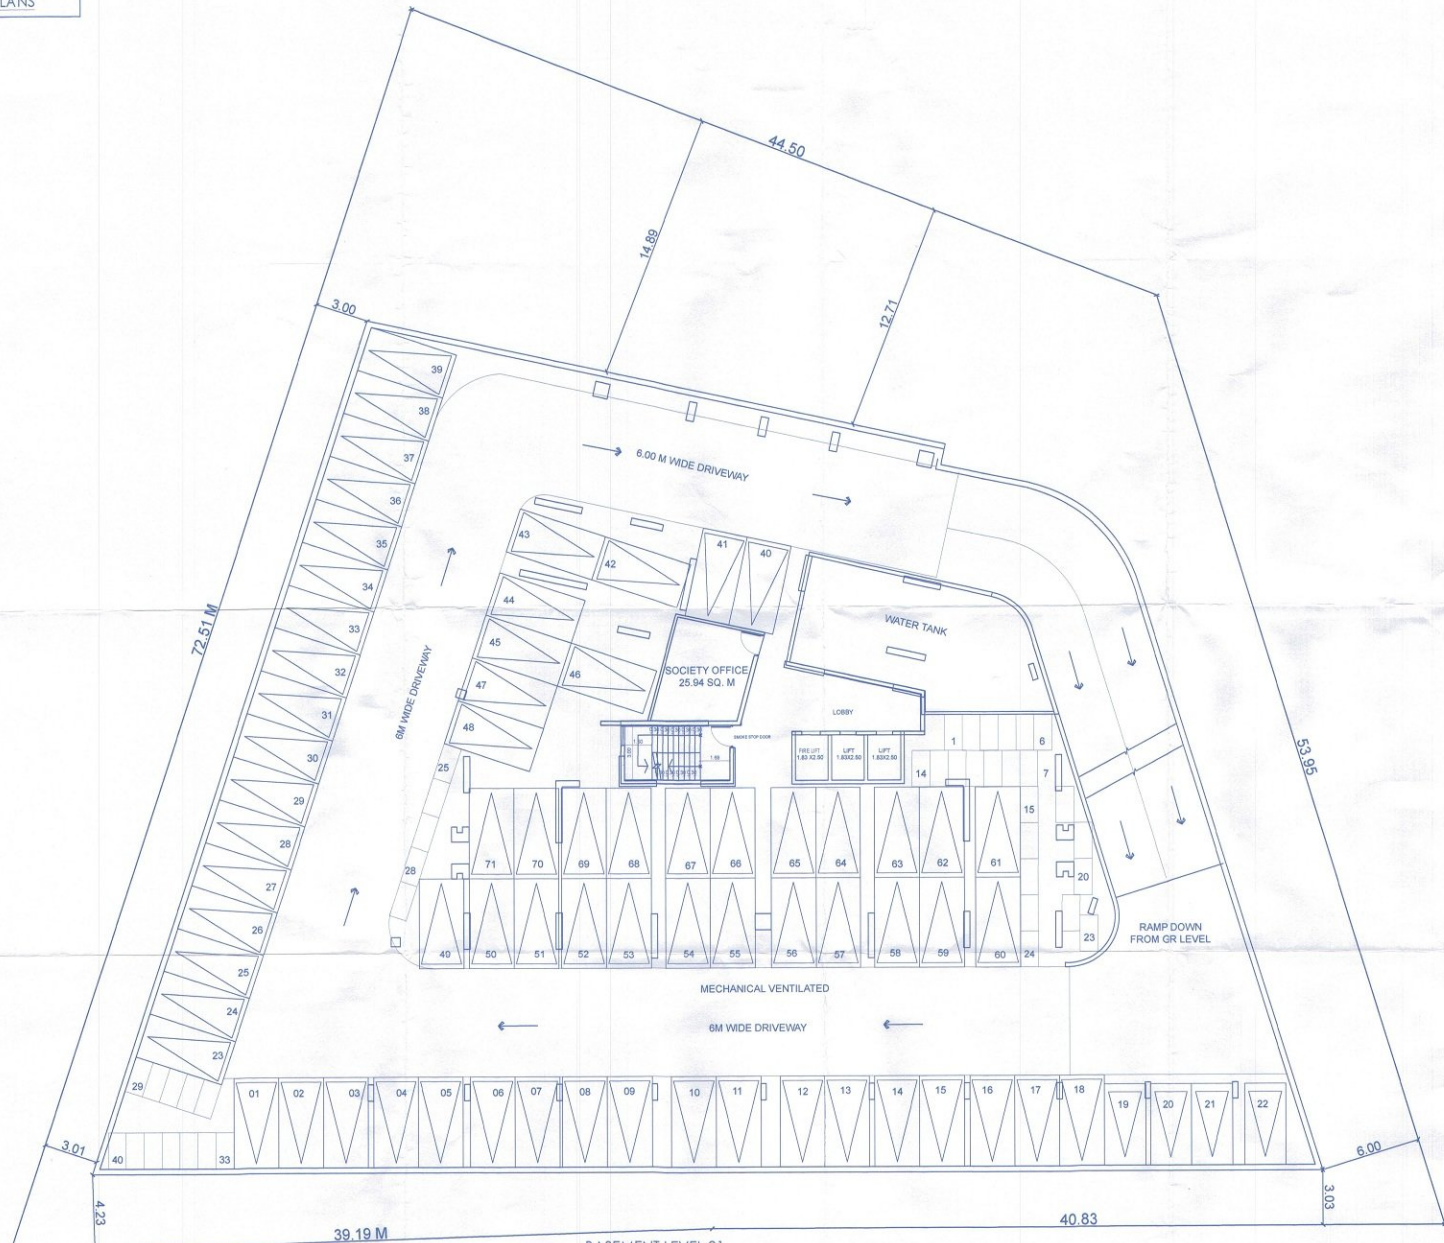

BASEMENT LEVEL 01  
 FLOOR PLAN  
 SCALE 1:100

SCHEDULE OF DOOR WINDOW	
01	1.00 X 2.00
02	1.00 X 2.00
PROPOSED RESIDENTIAL BUILDING  
 PERMISSION ON C.T.S. NO. 11 TO 2024, 3 NO.  
 646/78/1/2/A/2 NASHIK SHWAR, F.P. No.  
 250

For:  
 Bhavik & Saraf Ventures Partnership Firm

Signature of Architect: *[Signature]*  
 Signature of Structural Engineer: *[Signature]*  
 Signature of Electrical Engineer: *[Signature]*



ARCHITECT  
**HEMT & BASTIAI ARCHITECTS**  
 2nd Floor, 1st Stage,  
 100 Feet Road,  
 422, 423 & 424  
 422, 423 & 424