



**APPROVED**

The Plans amended in .....  
As per the conditions Mentioned in  
the accompanying commencement  
Certificate No. dated  
A1/B1/B3/08/2022 04/10/2022


Executive Engineer  
TOWN PLANNING  
Nashik Municipal Corporation  
Nashik

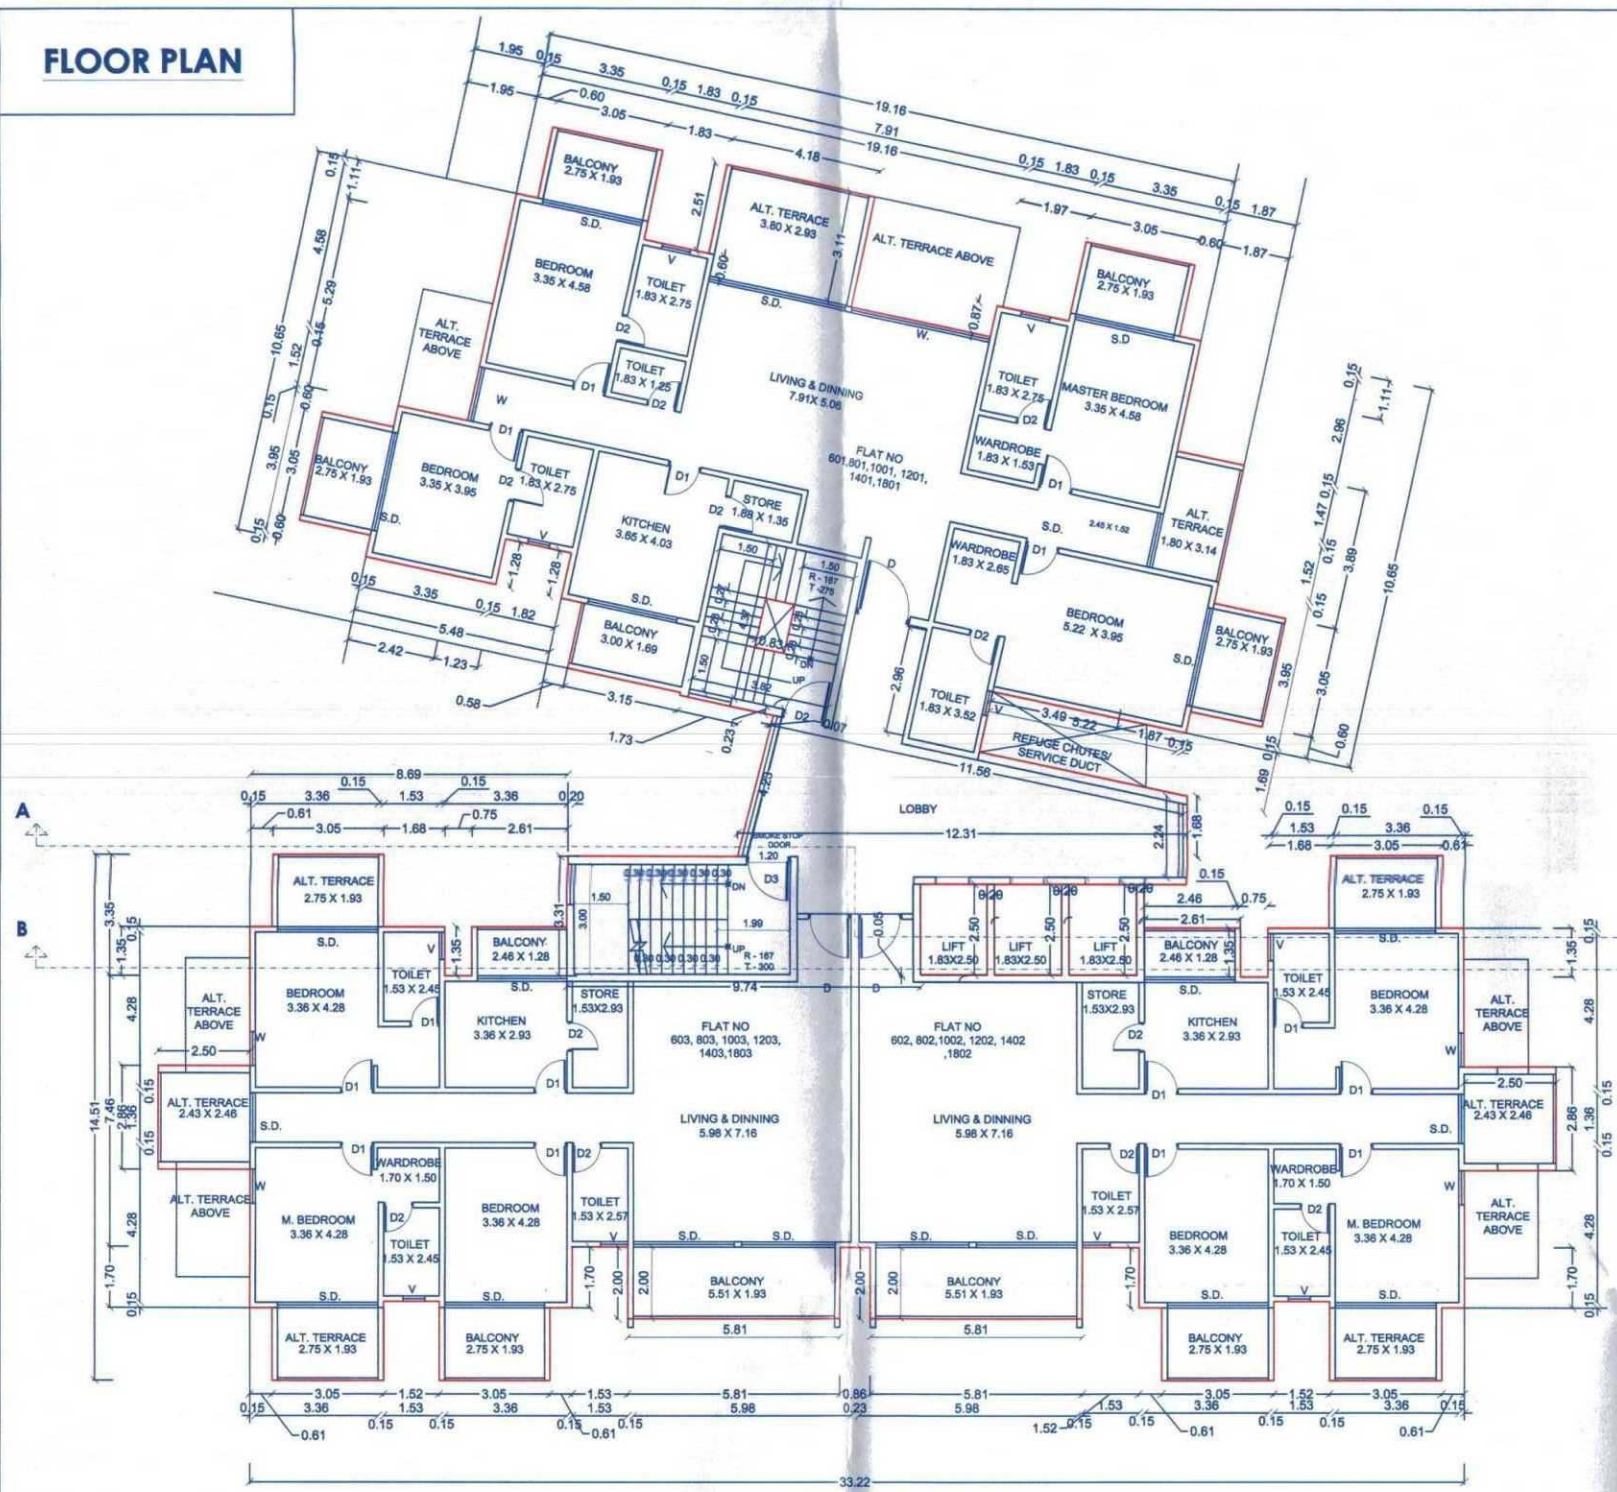

TYPICAL 6,8,10,12,14,18  
FLOOR PLAN  
SCALE 1:100

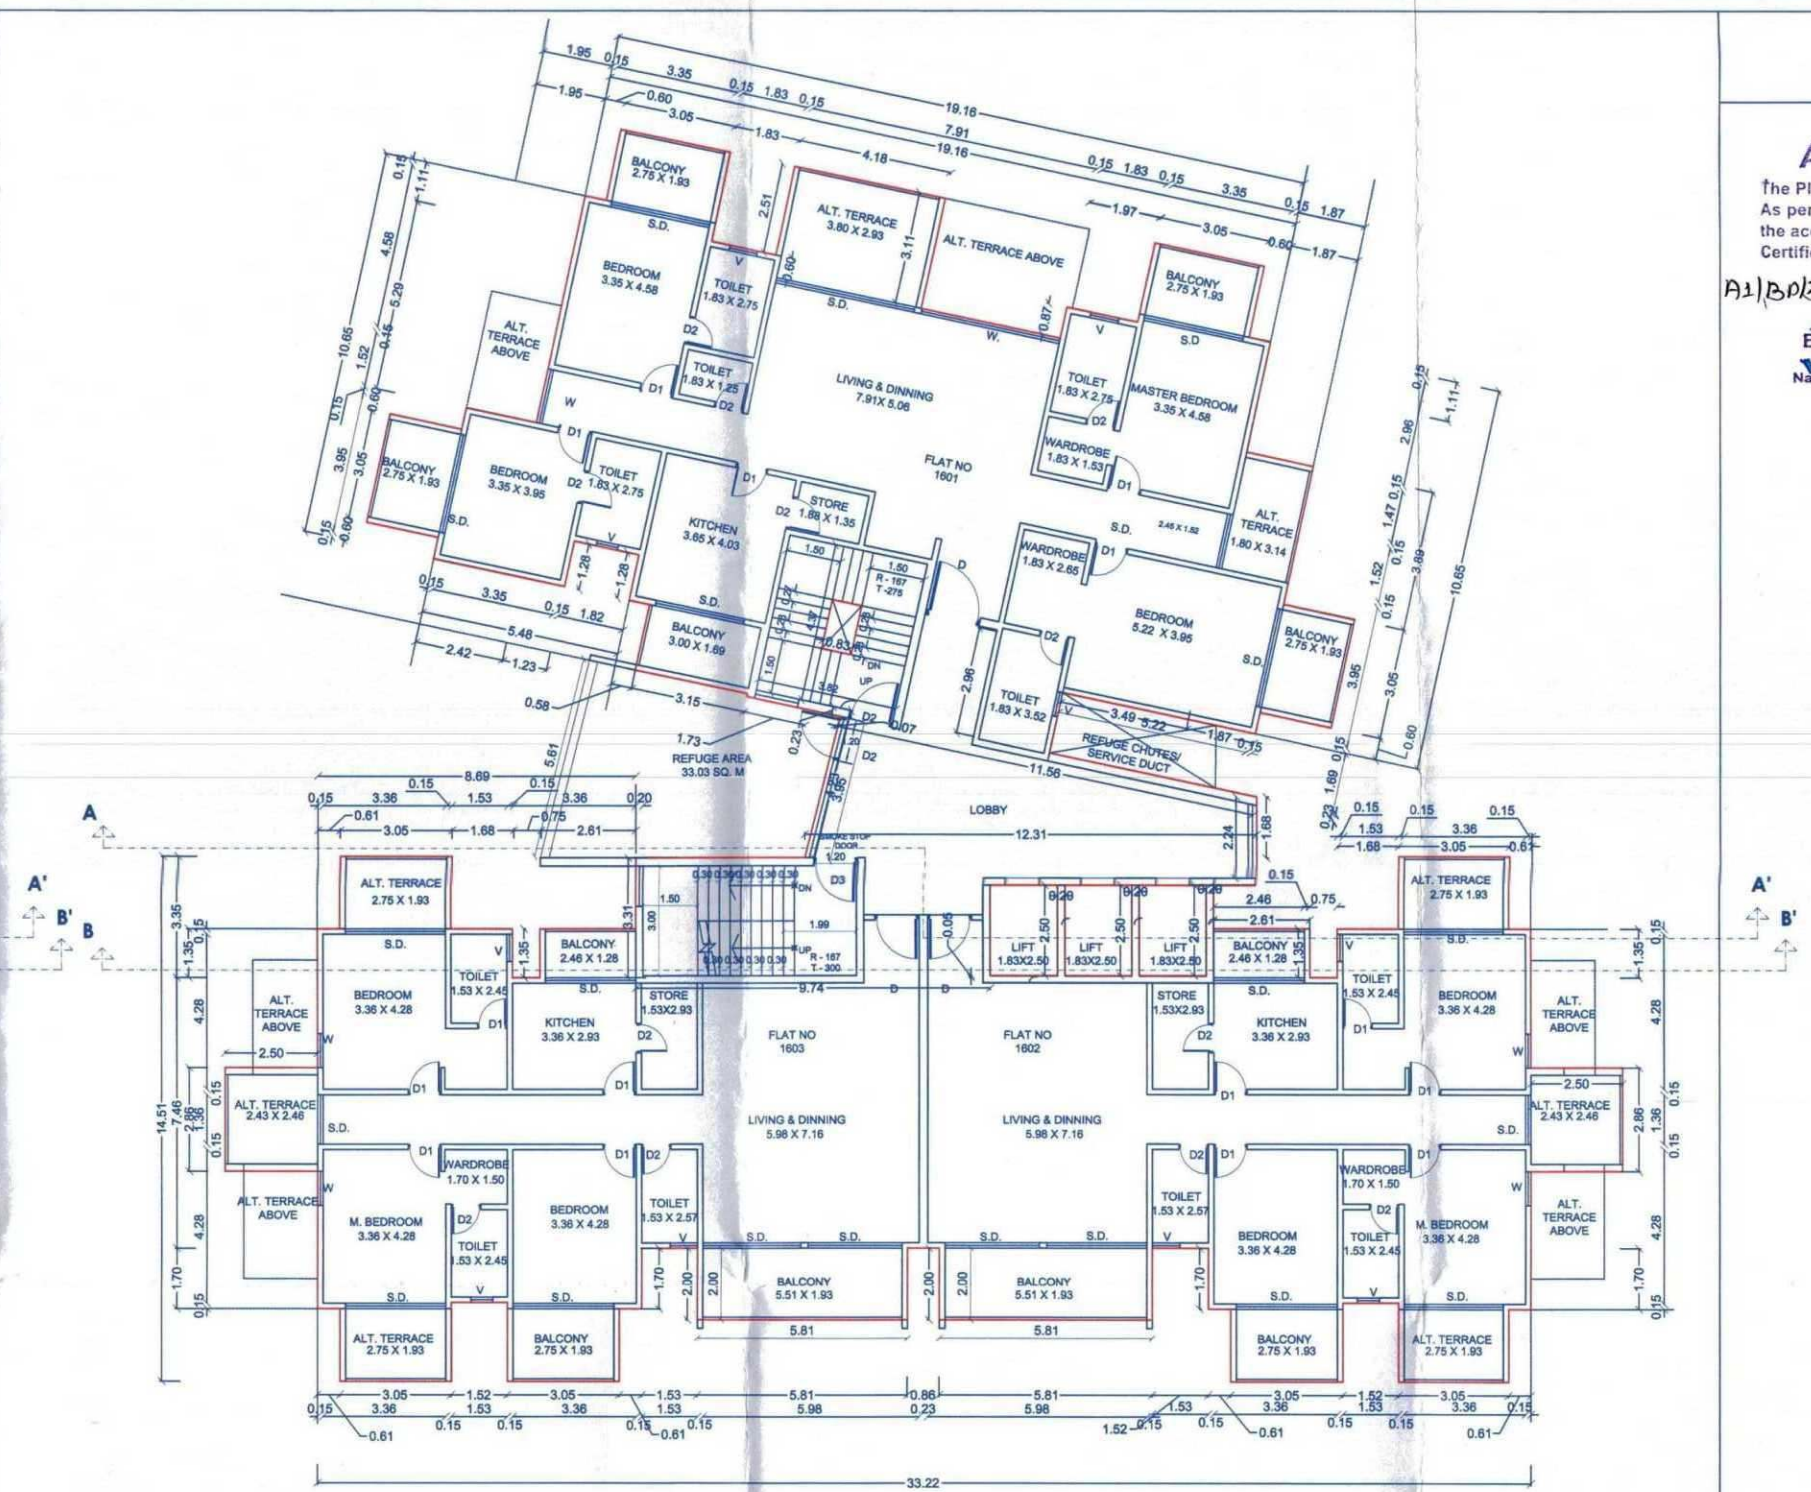

16TH FLOOR PLAN (REFUGE FLOOR)  
SCALE 1:100

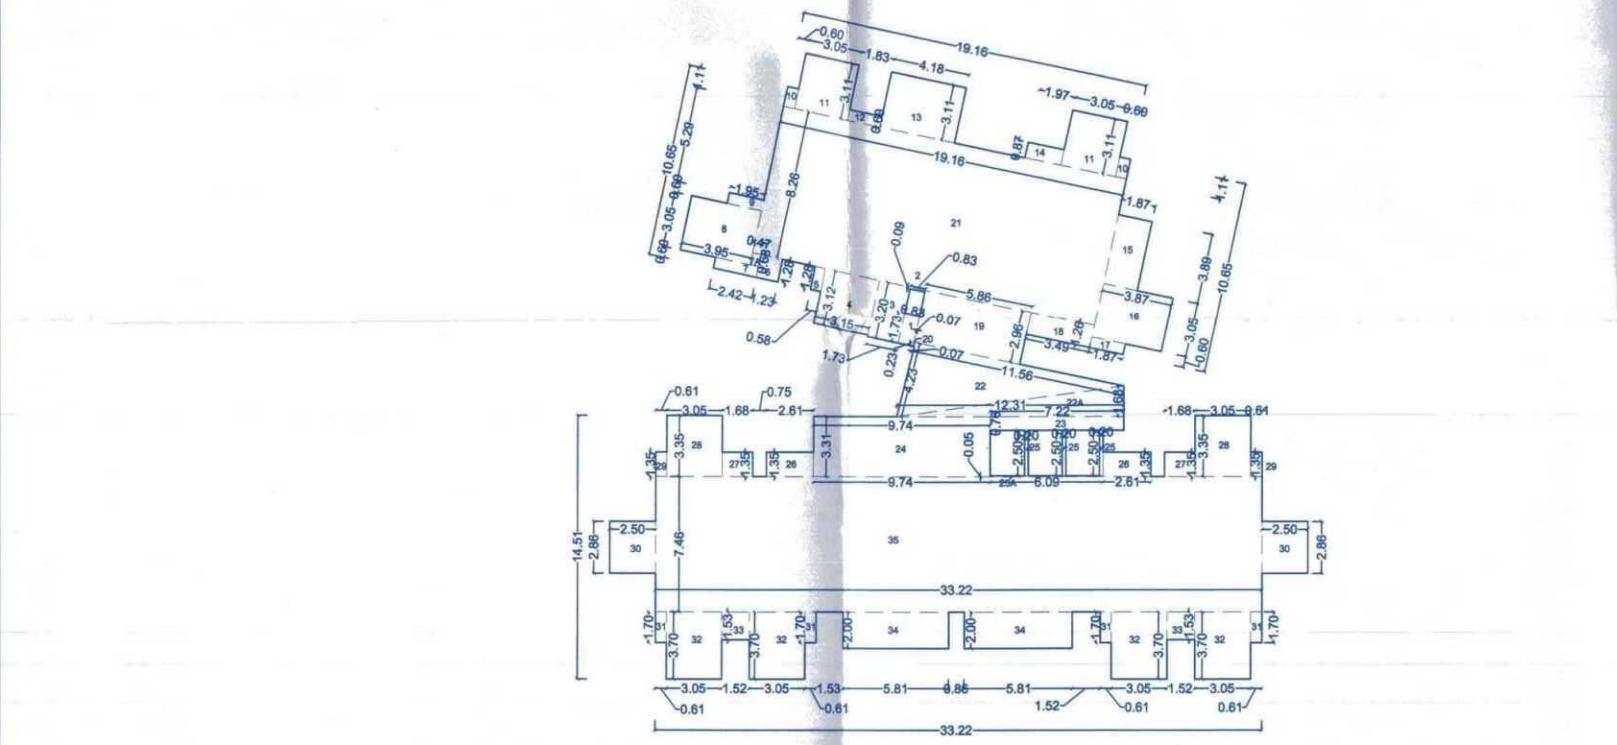

AREA DIAGRAM FOR 6TH,  
8TH,10TH,12TH,14TH,16TH,18TH FLOOR  
SCALE 1:200

**EVEN FLOOR AREA CALC. FOR  
6TH,8TH,10TH,12TH,14TH,16TH AND 18TH FLOOR (IN SQM)**

ADDITIONS									
1	1.73	X	0.83	X	1	X	1	=	1.44
2	0.83	X	0.09	X	1	X	1	=	0.07
3	1.73	X	3.20	X	1	X	1	=	5.54
4	3.15	X	3.12	X	1	X	1	=	9.83
5	0.57	X	1.28	X	1	X	1	=	0.73
6	1.23	X	1.28	X	1	X	1	=	1.57
7	2.42	X	0.60	X	1	X	1	=	1.45
7A	0.47	X	0.68	X	1	X	1	=	0.32
8	3.95	X	3.05	X	1	X	1	=	12.05
9	1.95	X	0.60	X	1	X	1	=	1.17
10	0.60	X	1.11	X	1	X	2	=	1.33
11	3.05	X	3.11	X	1	X	2	=	18.97
12	1.83	X	0.60	X	1	X	1	=	1.10
13	4.18	X	3.11	X	1	X	1	=	13.00
14	1.97	X	0.87	X	1	X	1	=	1.71
15	1.87	X	3.89	X	1	X	1	=	7.27
16	3.87	X	3.05	X	1	X	1	=	11.80
17	1.87	X	0.60	X	1	X	1	=	1.12
18	3.49	X	1.26	X	1	X	1	=	4.40
19	5.86	X	2.96	X	1	X	1	=	17.35
20	0.07	X	0.23	X	1	X	1	=	0.02
21	19.16	X	8.26	X	1	X	1	=	158.26
22	11.56	X	4.23	X	0.5	X	1	=	24.45
22A	12.31	X	1.68	X	0.5	X	1	=	10.34
23	7.22	X	0.76	X	1	X	1	=	5.49
24	9.74	X	3.31	X	1	X	1	=	32.24
25	0.20	X	2.50	X	1	X	3	=	1.50
25A	6.09	X	0.05	X	1	X	1	=	0.30
26	2.61	X	1.35	X	1	X	2	=	7.05
27	1.68	X	1.35	X	1	X	2	=	4.54
28	3.05	X	3.35	X	1	X	2	=	20.44
29	0.61	X	1.35	X	1	X	2	=	1.65
30	2.50	X	2.86	X	1	X	2	=	14.30
31	0.61	X	1.70	X	1	X	4	=	4.15
32	3.05	X	3.70	X	1	X	4	=	45.14
33	1.52	X	1.53	X	1	X	2	=	4.65
34	5.81	X	2.00	X	1	X	2	=	23.24
35	33.22	X	7.46	X	1	X	1	=	247.82
<b>TOTAL P LINE ADDITIONS</b>									<b>717.79</b>

**REFUGE CALCULATION FOR A WING (FOR 7TH,11TH AND 16TH FLOOR)**

NO. FLAT	NO. OF PERSON PER TENEMENT	NO. OF FLOOR		
1	X 8	X 3	=	24.00
2	X 6	X 3	=	36.00
60	X 0.3	X 1	=	18.00
<b>REFUGE AREA REQUIRED</b>				<b>18.00</b>
<b>REFUGE AREA PROPOSED</b>				<b>19.92</b>

**SCHEDULE OF DOOR WINDOW**

1	D	1.08 X 2.40
2	D1	0.96 X 2.40
3	D2	0.75 X 2.40
4	W	0.85 X 1.50
5	W1	2.75 X 1.50
6	W2	1.06 X 1.20

REVISED PROPOSED RESIDENTIAL  
BUILDING PERMISSION ON C.T.S NO 6821  
to 6824, F.P. No. 250 S NO  
646/7B/1/2/A/2 NASHIK SHIWAR.

For :  
Bhavik & Saraf Ventures Partnership Firm

SIGNATURE OF ARCHITECT  
SIGNATURE OF STRUCTURAL ENG.  
SIGNATURE OF OWNER

ARCHITECT  
**SUMIT & BANSRI KUMATH**  
78.78 Floor, TTC Building, 8th  
Shri Hari Narayan Kulkarni Marg,  
Nashik-422006,  
Ph-0253 2394465  
Email- sumitbansri@gmail.com  
WEB- sumitbansri.com

