



**APPROVED:**  
 The Plans amended in...  
 As per the conditions Mentioned in the accompanying commencement Certificate No. C11070/2019 dated 20/06/2019


*(Signature)*  
**Executive Engineer**  
 TOWN PLANING  
 Nashik Municipal Corporation  
 Nashik

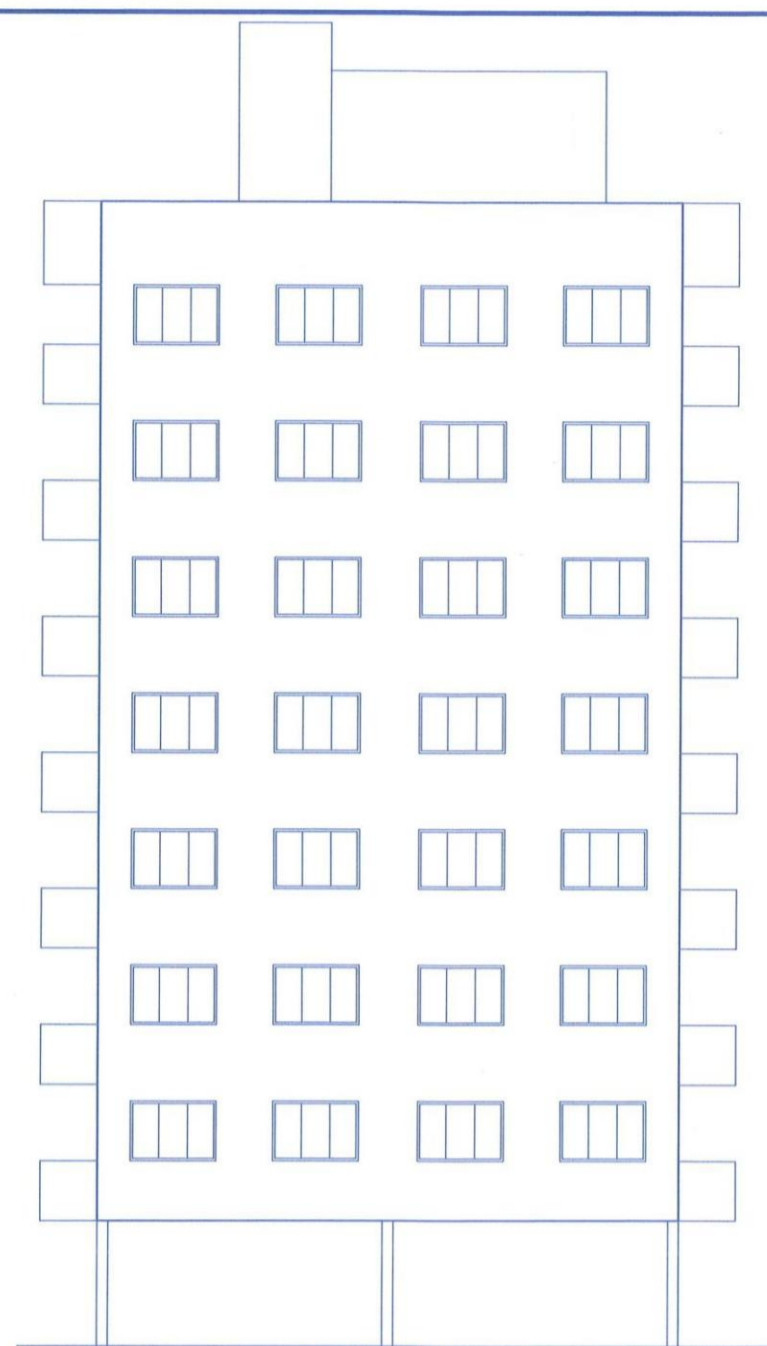


**ELEVATION**  
 WING 'E'

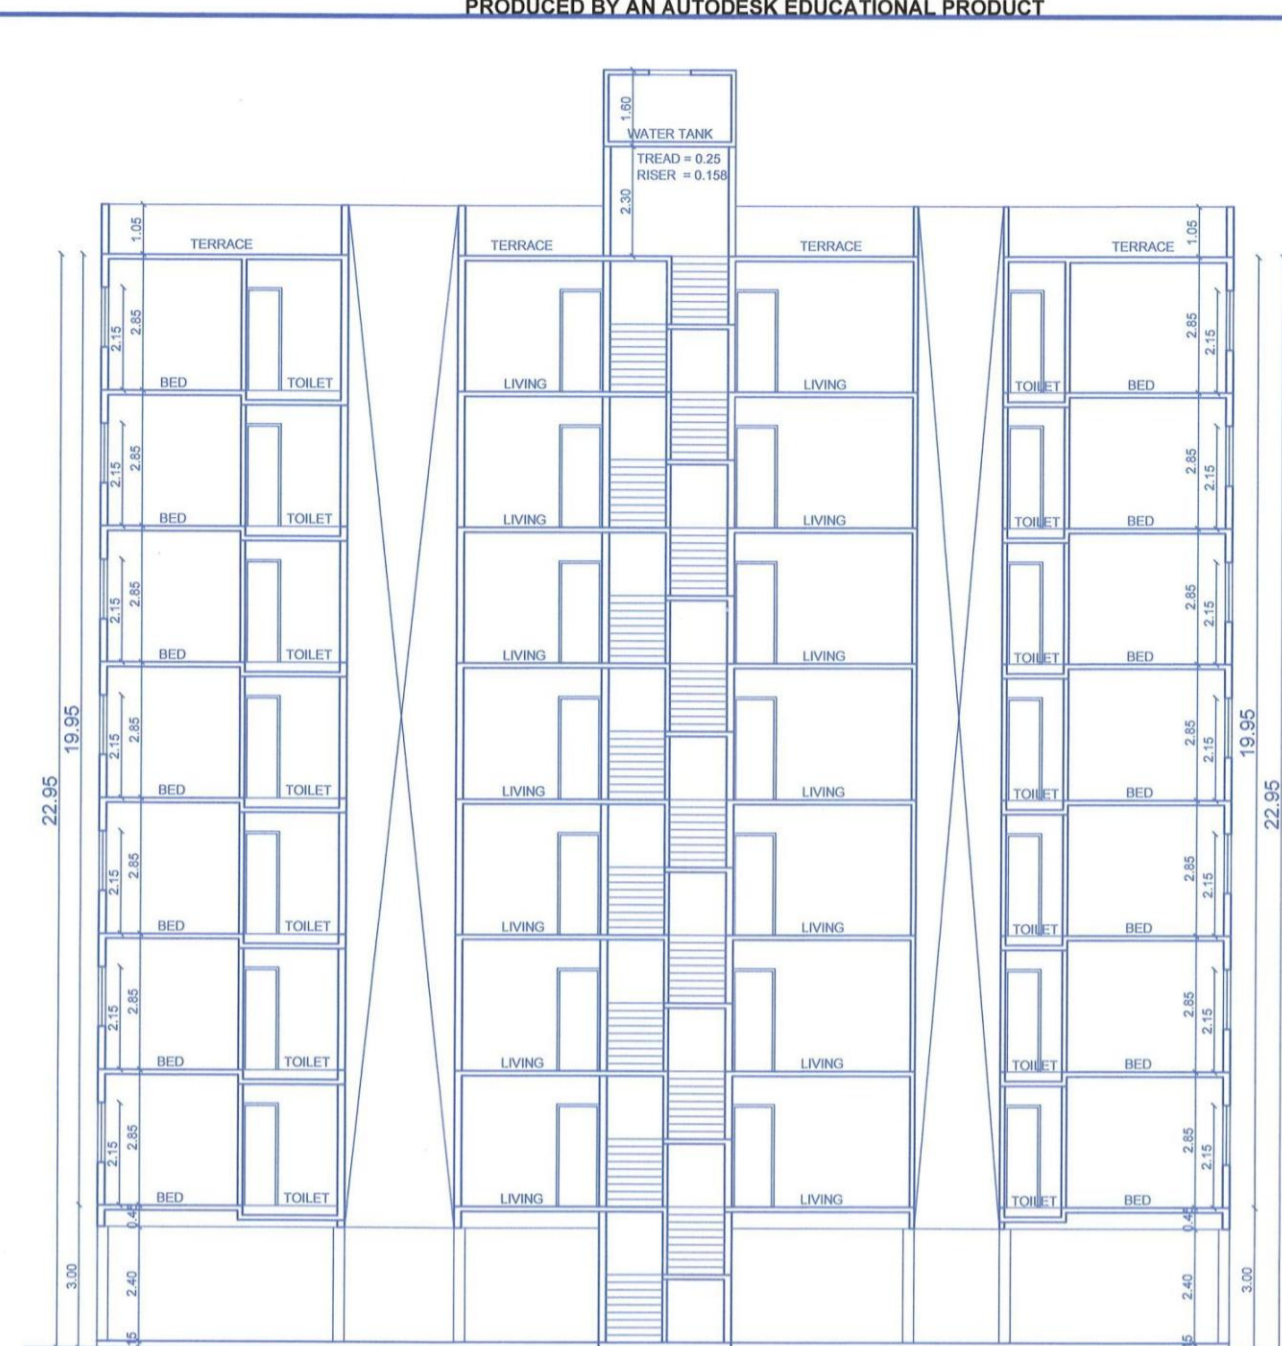


**SECTION AA'**  
 WING 'E' SCALE - 1:100

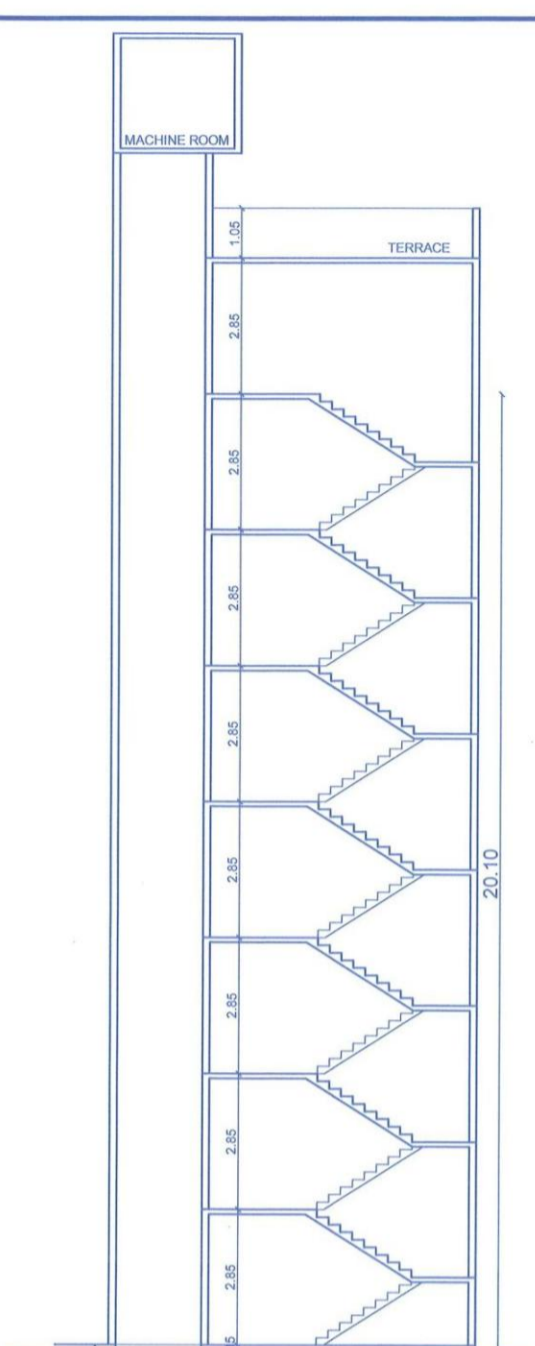

**SECTION BB'**  
 WING 'E' SCALE - 1:100

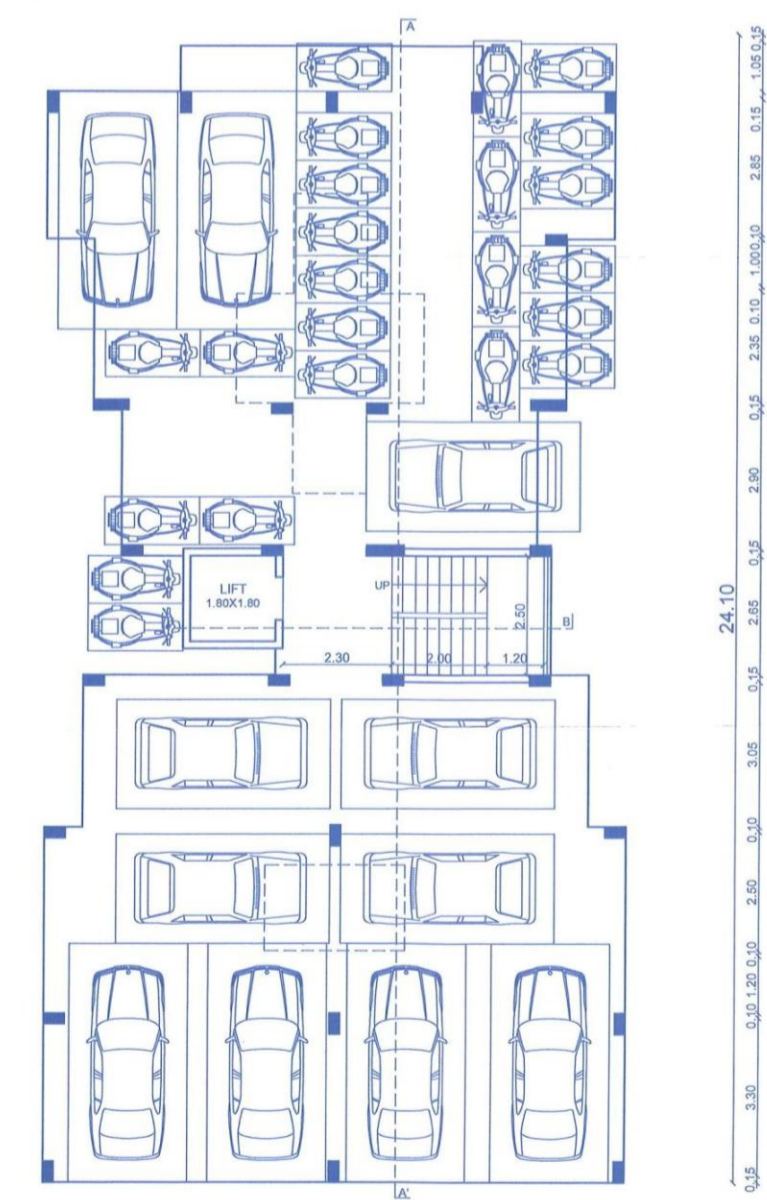


**GROUND FLOOR PLAN**  
 WING 'E' SCALE - 1:100

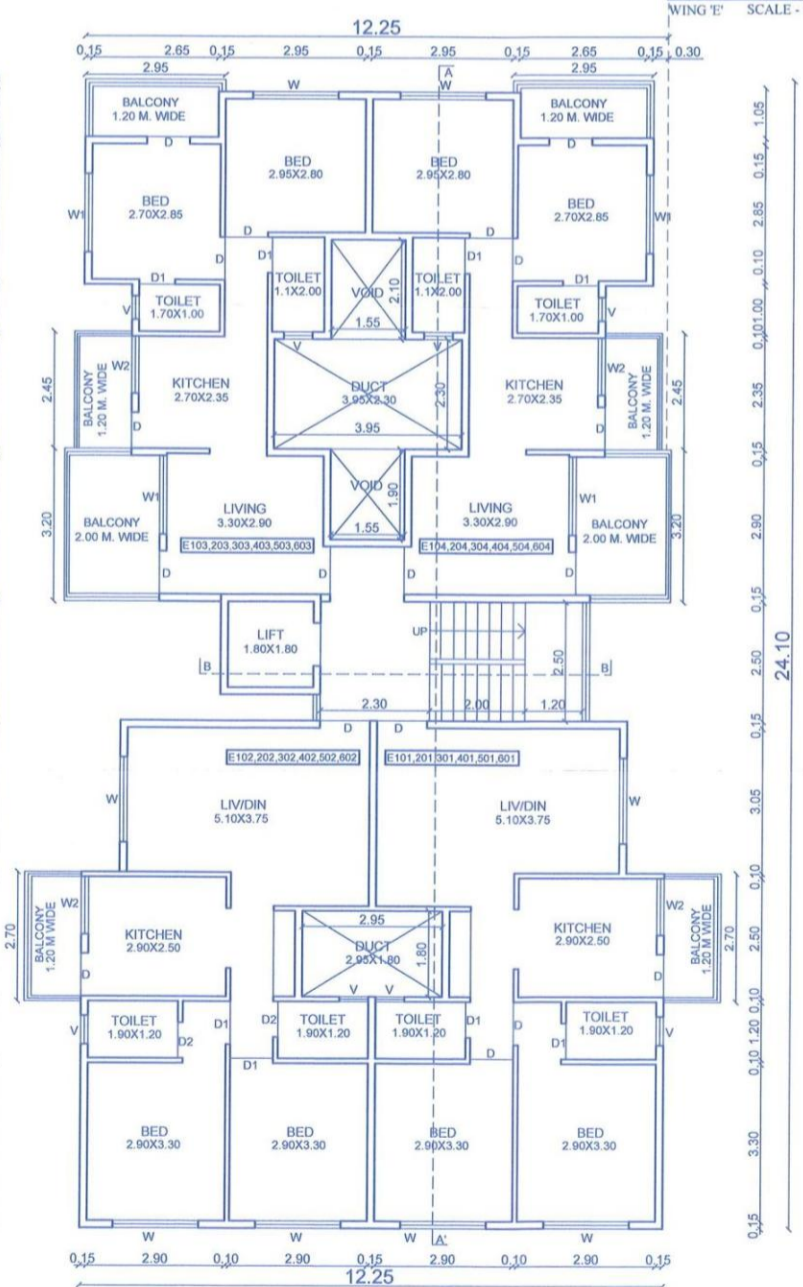

**TYPICAL FLOOR PLAN**  
 FIRST TO SEVENTH FLOOR  
 WING 'E' SCALE - 1:100

**AREA CALCULATION & DIAGRAM**  
 WING E SCALE 1:200

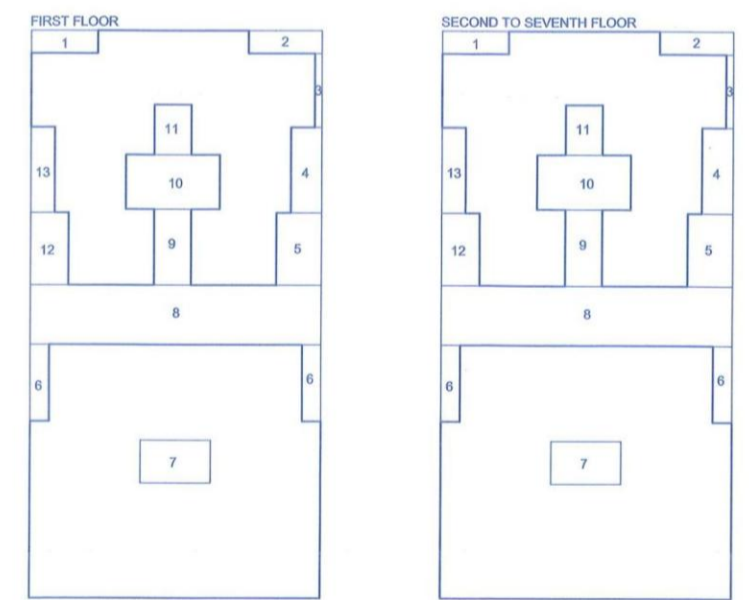

- Block area - 12.25 x 23.85 = 292.16 sq.m.  
 Deduction -  
 1) 2.80 x 0.95 x 1 = 2.66 sq.m.  
 2) 3.10 x 0.95 x 1 = 2.94  
 3) 0.30 x 3.10 x 1 = 0.93  
 4) 1.30 x 3.60 x 1 = 4.68  
 5) 1.90 x 3.05 x 1 = 5.79  
 6) 0.80 x 3.20 x 2 = 5.12  
 7) 2.95 x 1.80 x 1 = 5.31  
 8) 12.25 x 2.50 x 1 = 30.62  
 9) 1.55 x 3.20 x 1 = 4.96  
 10) 3.95 x 2.30 x 1 = 9.08  
 11) 1.55 x 2.10 x 1 = 3.25  
 12) 1.60 x 3.05 x 1 = 4.88  
 13) 1.00 x 3.60 x 1 = 3.60  
 Total Deduction - 83.82 sq.m.

Net B/up Area First Floor - 208.34 sq.m.  
 Addition of Lift - 2.10 x 2.10 = 4.41 SQ.M.  
 Total B/up Area First Floor - 212.75 sq.m.  
 Net B/up Area Floor - 208.34 sq.m.  
 Total B/up Area Second Floor - 208.34 sq.m.  
 Total B/up Area Third Floor - 208.34 sq.m.  
 Total B/up Area Fourth Floor - 208.34 sq.m.  
 Total B/up Area Fifth Floor - 208.34 sq.m.  
 Total B/up Area Sixth Floor - 208.34 sq.m.  
 Total B/up Area Seventh Floor - 208.34 sq.m.

**OWNER DECLARATION**

I/We underrigned hereby confirm that I/We would abide by plans sanctioned by Nashik Municipal Corporation. I/We would execute the work under supervision of proper technical person so as to ensure the quality and safety at the work site.

*(Signature)*  
 FOR - SAU SUMAN P.GOSAVI & OTHERS THROUGH G.P.A.H. SHRI. SAGAR MAHADEV BONDE.  
 OWNER SIGN

*(Signature)*  
 ENGL. M.B. MORE, REG.NO. 274  
 ENGL. S.A. ANAWADE, REG.NO. 65  
 ENGINEER SIGN STRUCTURAL SIGN

|         |          |             |               |   |
|---------|----------|-------------|---------------|---|
| Job No. | Scale    | Drawn by    | Checked by    | Registration / License no. of Arch./ Lic. Engr./ Supervisor |
| 1       | As above | Nikhil S.S. | Pankaj Jadhav | REG.NO. 274   |

**JADHAV - MORE ASSOCIATES**  
 CONSULTING ENGINEER & BUILDING PLANNER  
 L-16, SUYOJIT SANKUL  
 NEAR RAJIV GANDHI BHAVAN  
 SHARANPUR ROAD NASHIK