



FIRST FLOOR PLAN.



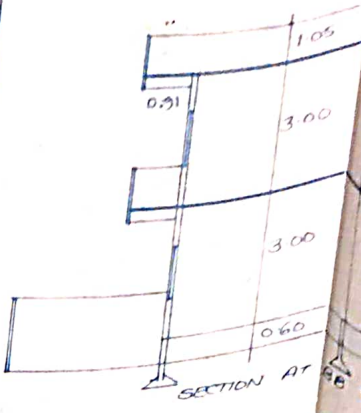


SECTION AT 96

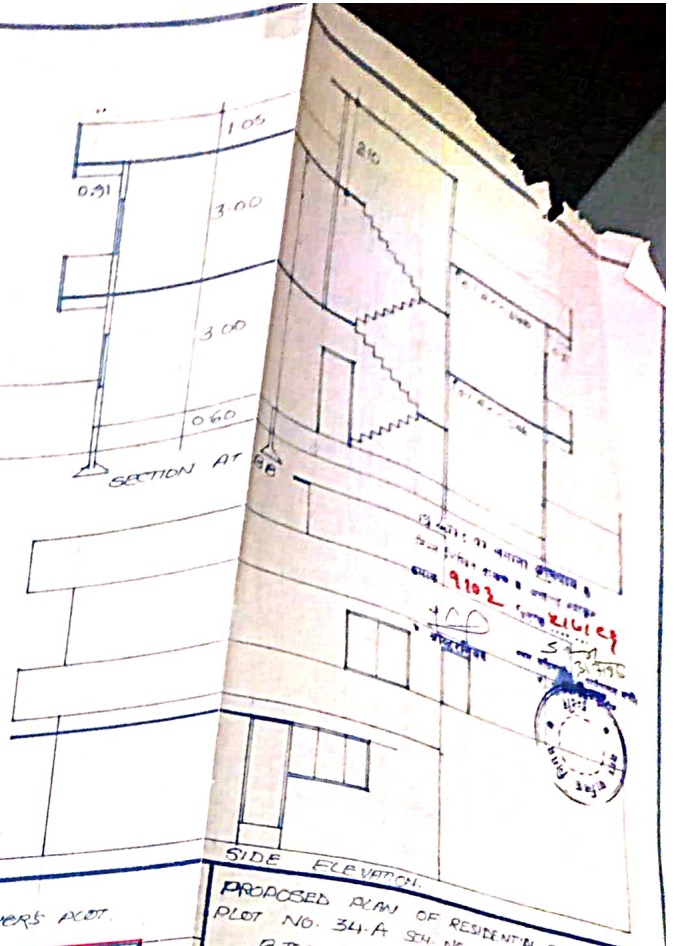


SIDE ELEVATION.

PROPOSED PLAN OF RESIDENTIAL BUNGALOW AT PLOT NO. 34-A SCH. NO. 55 NEW AREA RAJINDRA ZONE
 G.T.O: SHRI NITIN KUMAR KHARATA
 9102
 21/01/23
 10/01/23

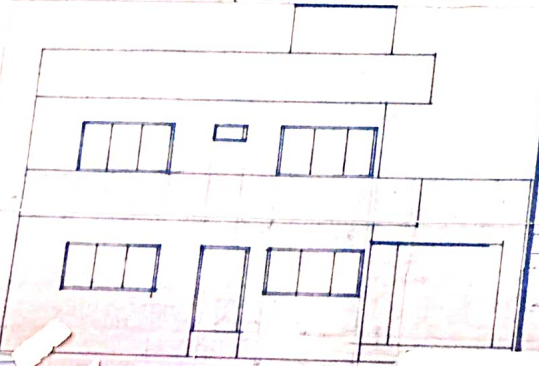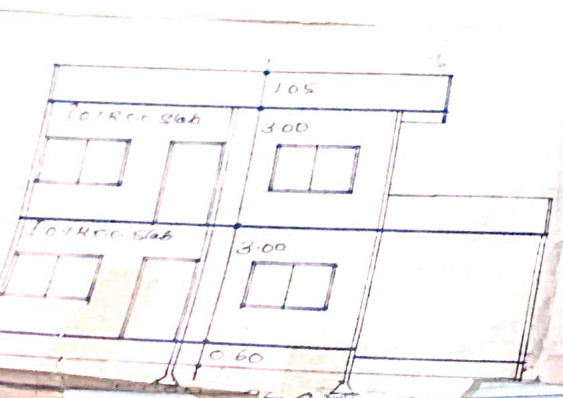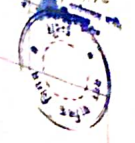

FRONT ELEVATION.

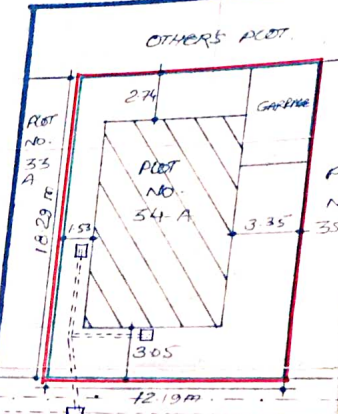


OTHERS PLOT.

PROPOSED PLAN OF RESIDENTIAL BUNGALOW AT PLOT NO. 34-A SCH. NO. 55 NEW AREA RAJINDRA ZONE
 G.T.O: SHRI NITIN KUMAR KHARATA

AREA STATEMENT.		
PLOT AREA	12.19 x 18.29	222.95 SQM
PER. F.A.R.	1.5 x 222.95	334.43 "
PER. B. UP	0.42 x 222.95	93.64 "
PRO. B. UP AT G.F.	7.31 x 12.50	91.38 "
PRO. B. UP AT FF.	7.31 x 12.50	91.38 "
TOTAL PRO. B. UP		182.76 SQM

Autentified

S.K. GUPTA
 ENGR-REG 1206-97
 304 SHREE ANAND NAGAR

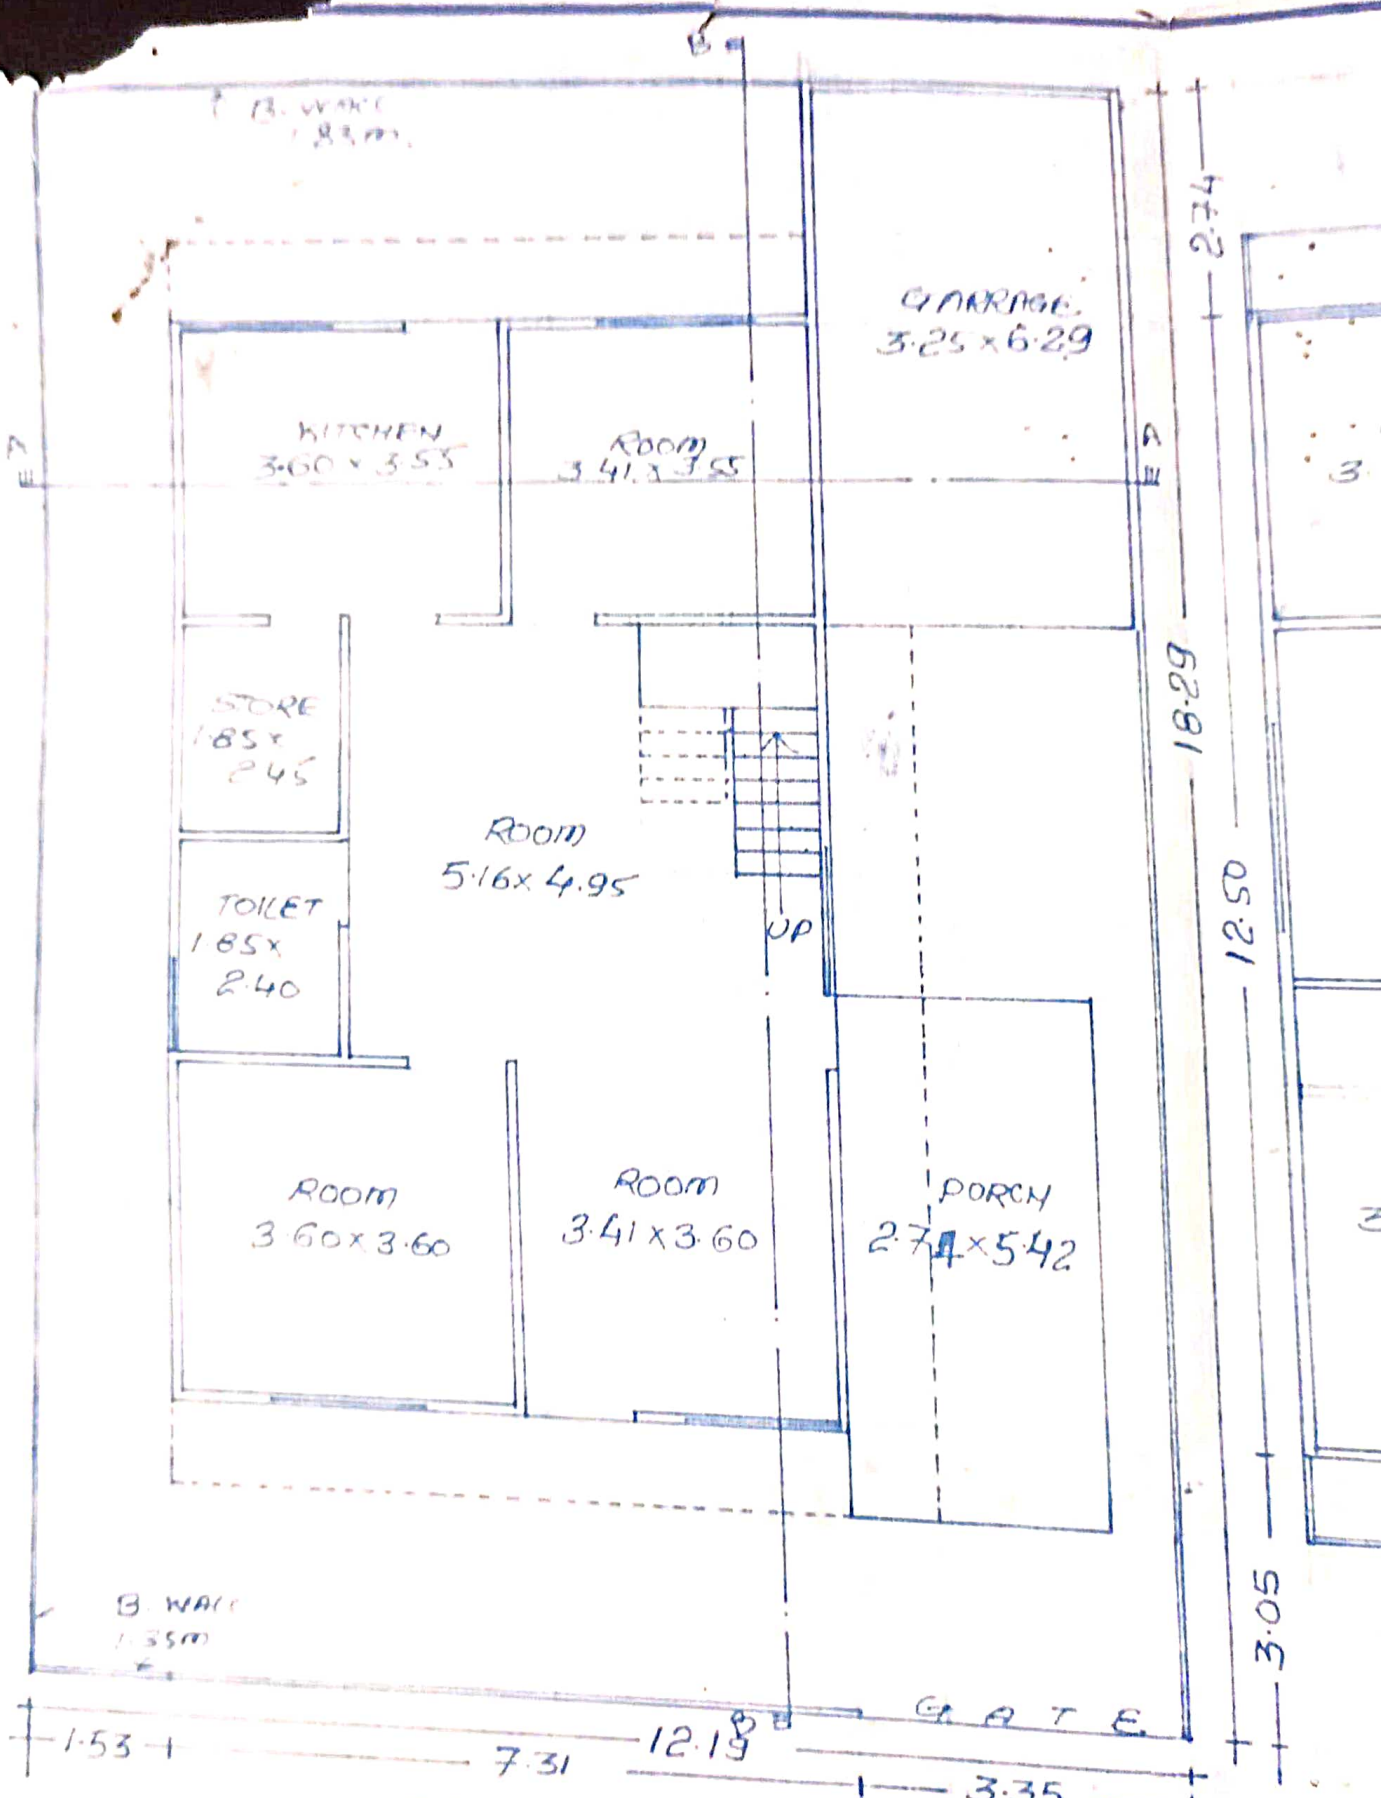

B. WALL
1.83m

GARAGE
3.25 x 6.29

KITCHEN
3.60 x 3.55

ROOM
3.41 x 3.55

STORE
1.85 x 2.45

ROOM
5.16 x 4.95

TOILET
1.85 x 2.40

UP

ROOM
3.60 x 3.60

ROOM
3.41 x 3.60

PORCH
2.74 x 5.42

B. WALL
1.35m

GATE

1.53

7.31

12.19

3.35

GROUND FLOOR PLAN.

SCALE 1:100

2.74

18.29

12.51

3.05

GARAGE
3.25 x 6.29

A

2.74

BAL. 0.91 m.


Room
3.60 x 3.55

Room
3.41 x 3.55

OPEN
TERRACE.

18.29

Room
5.08 x 3.75

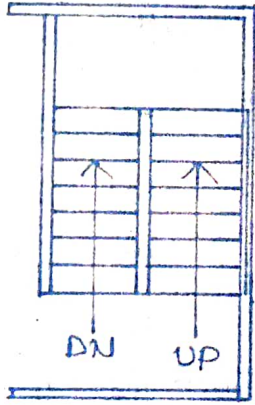

12.50

PORCH
x 5.42

Room
3.60 x 4.80

Toil.
1.10
x
3.60

STUDY
2.21 x
4.80

BAL
0.91
m.


BAL. 0.91 m

3.05

FIRST FLOOR PLAN.

A T E



3.35

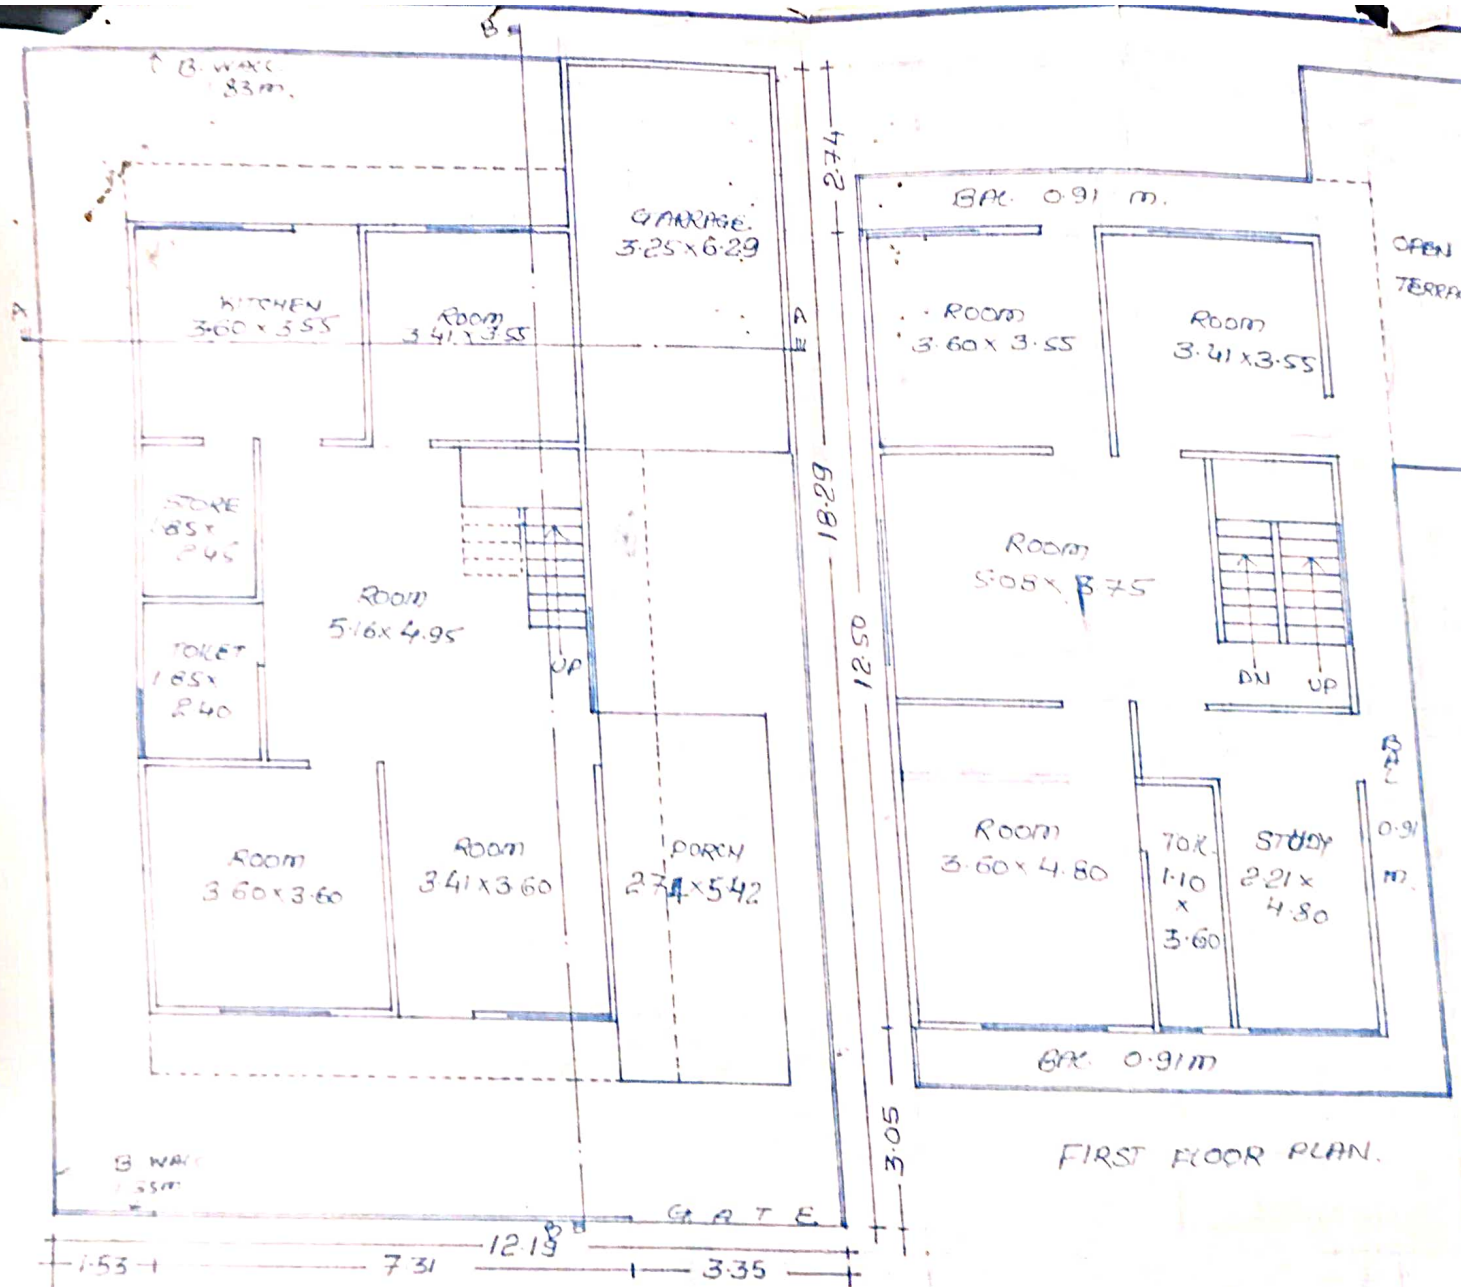

GROUND FLOOR PLAN.


FIRST FLOOR PLAN.

SCALE 1:100

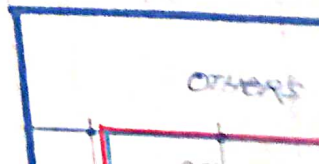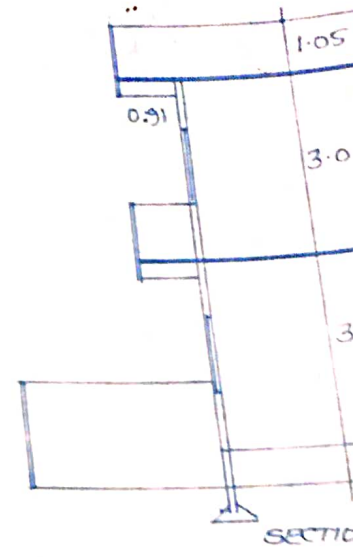


OTHERS

C
F
T
S
B
S
I
N
C
1

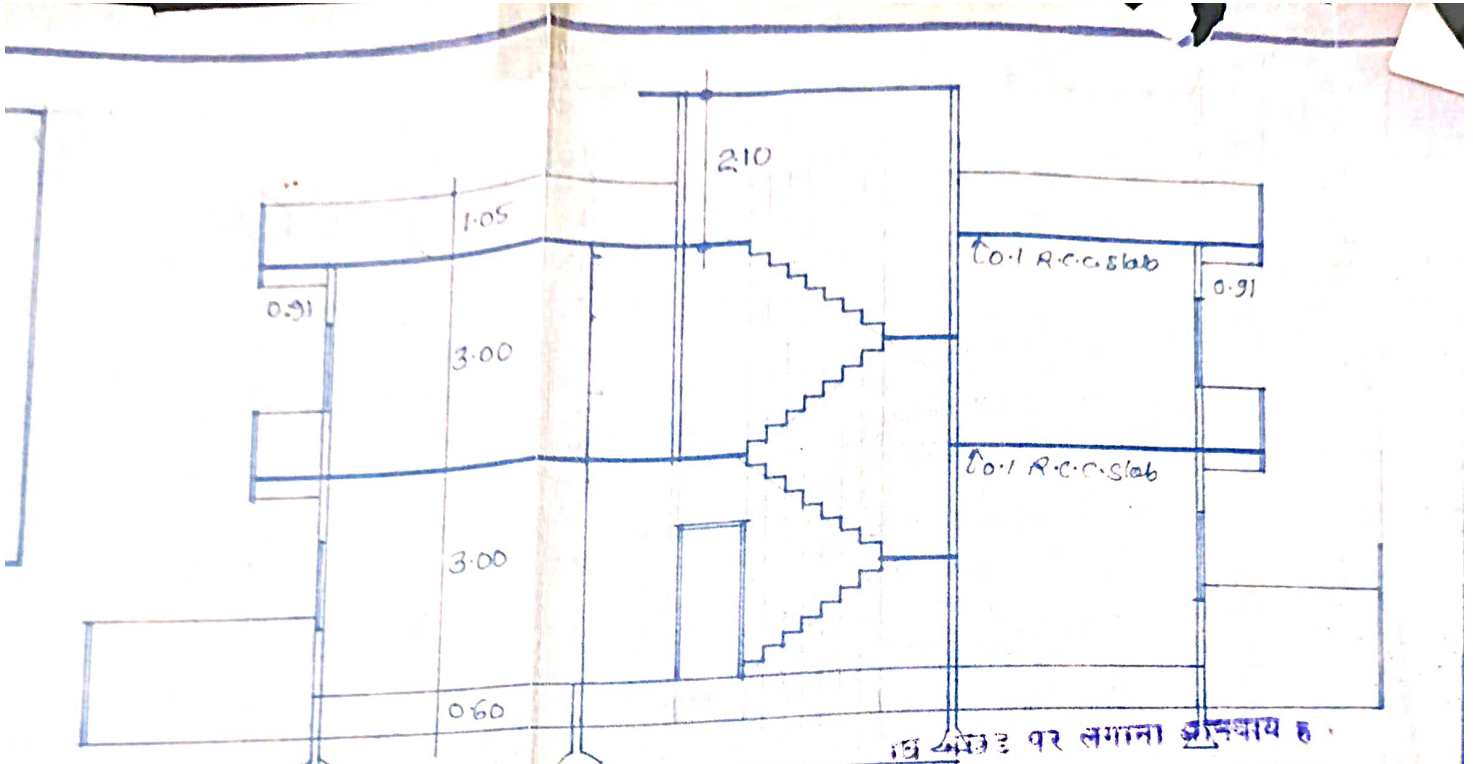


SECTION AT BB

प्र. सं. 3 पर लगाना अनुयाय ह
 दिनांक 31/7/1966
 क्रमांक 9103
 31/7/1966
 नगर अधिकारी
 कार्यपालन बन्दो

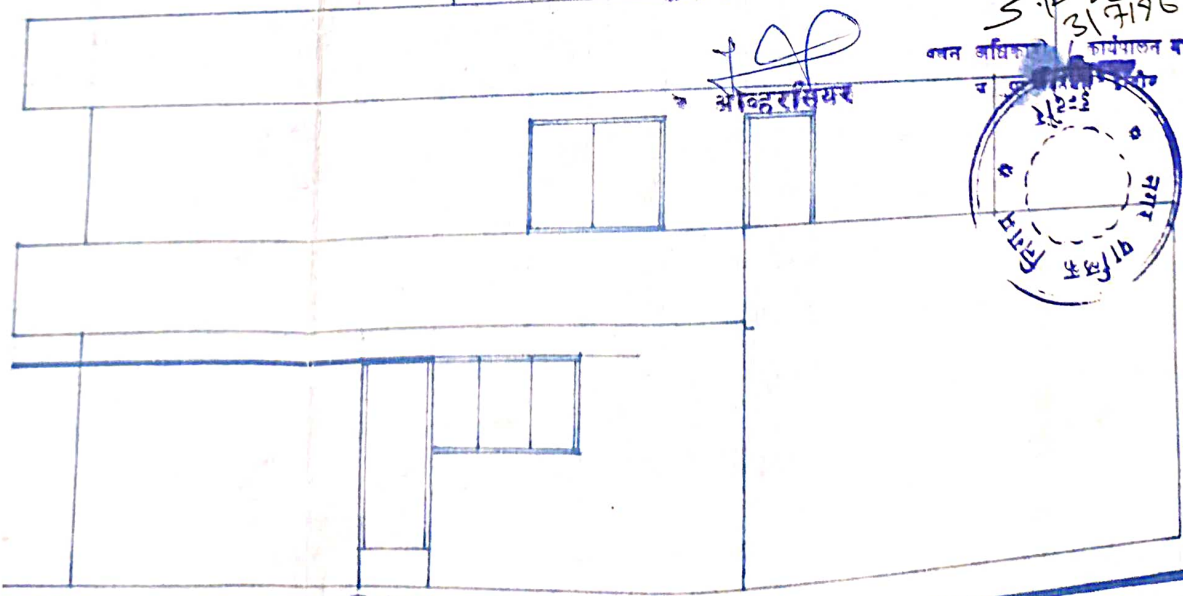

SIDE ELEVATION.

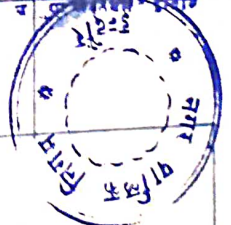


OTHERS PLOT.

PROPOSED PLAN OF RESIDENTIAL BUNGALOW AT.
 PLOT NO. 34-A SCH. NO. 55 NEW PALASIA EXTENSION
 INDORE.
 B.T.O: SHRI NITIN KUMAR MEHATA

274

10.1 R.C.C. Slab

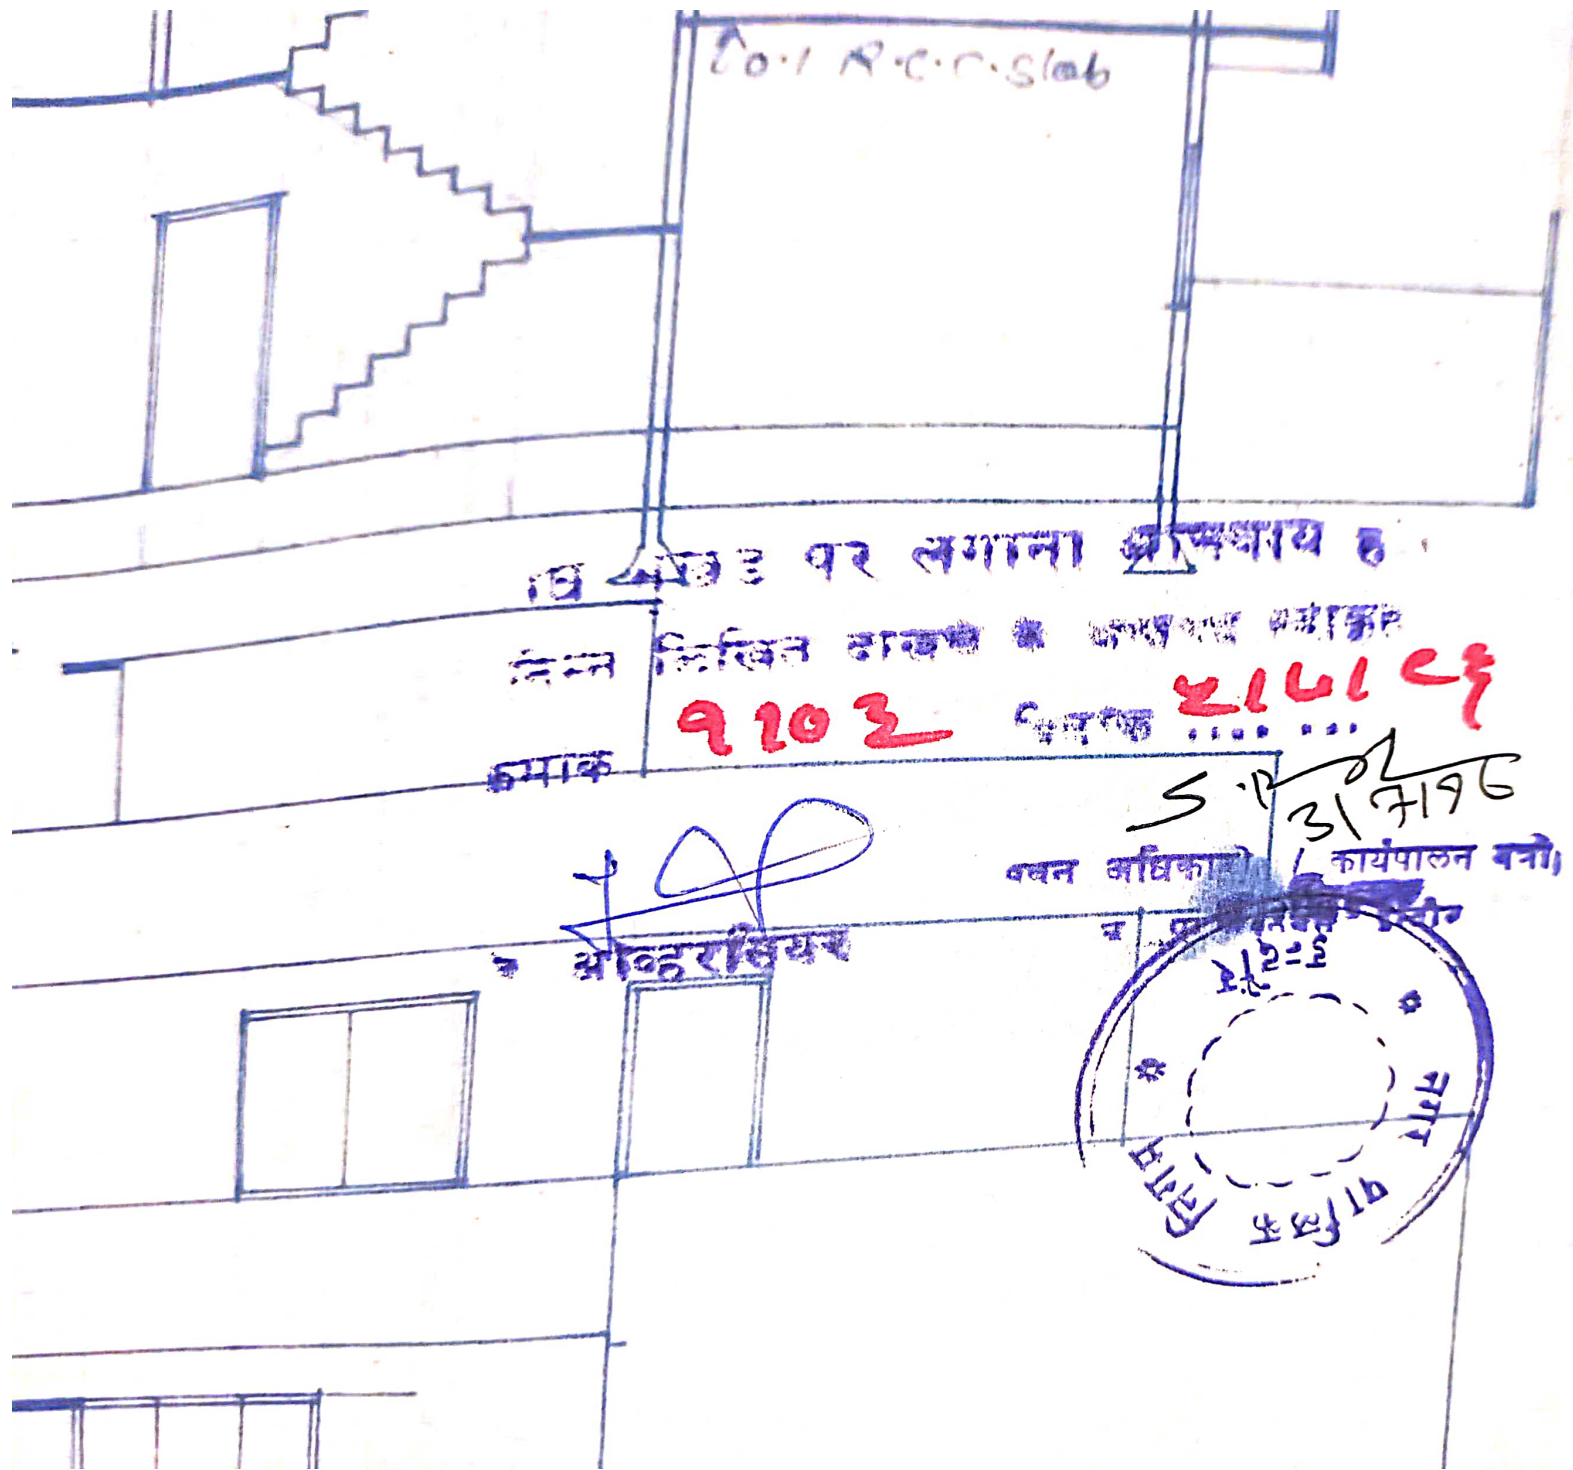

यह स्लैब 3 पर लगाना आवश्यक है

निम्न लिखित नक्शे के अनुसार प्रमाणित

हस्ताक्षर


9103

दिनांक 21/11/21


[Handwritten signature]

एवन अधिकारी / कार्यपालन वनी

अधिकारी

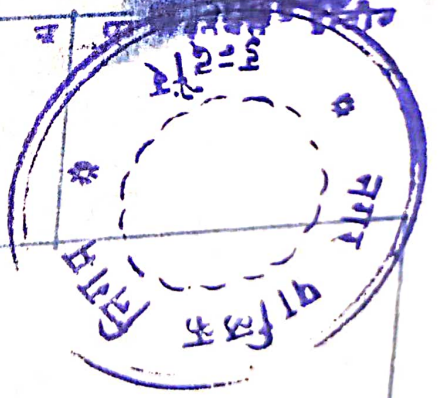

OTHERS PLOT.

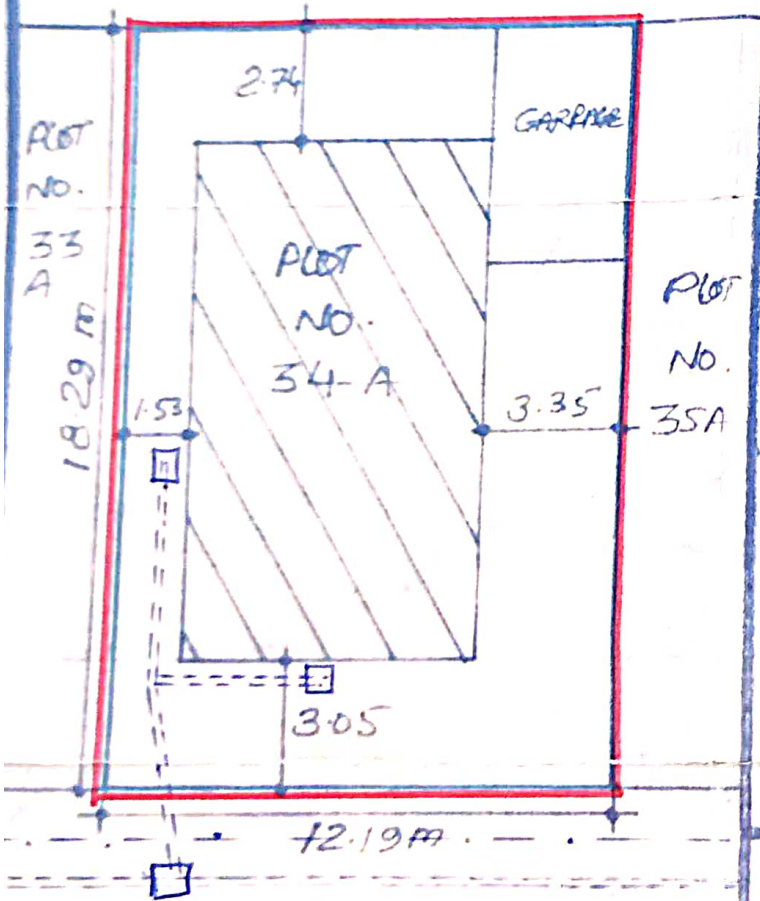

← 9.14 M ROAD →



PROPOSED PLAN OF RESIDENTIAL BUNGALOW AT.
 PLOT NO. 34-A SCH. NO. 55 NEW PALASIA EXTENSION
 B.TO: SHRI NITIN KUMAR MAHATA INDORE.

AREA STATEMENT.


35A	PLOT AREA	12.19 x 18.29	222.95 Sq.m
	PLOT PER. F.A.R.	1.5 x 222.95	334.43 "
	No. PER. B. UP.	0.42 x 222.95	93.64 "
	PRO. B. UP AT G.F.	7.31 x 12.50	91.38 "
	PRO. B. UP AT F.F.	7.31 x 12.50	91.38 "
	TOTAL PRO. B. UP		182.76 Sq.m.

Nitin Mahata

S.K. Gupta


S. K. GUPTA B.E. CIVIL
 ENGG-86 1996-97
 304 Sheba Complex Indore

OTHERS PLOT.

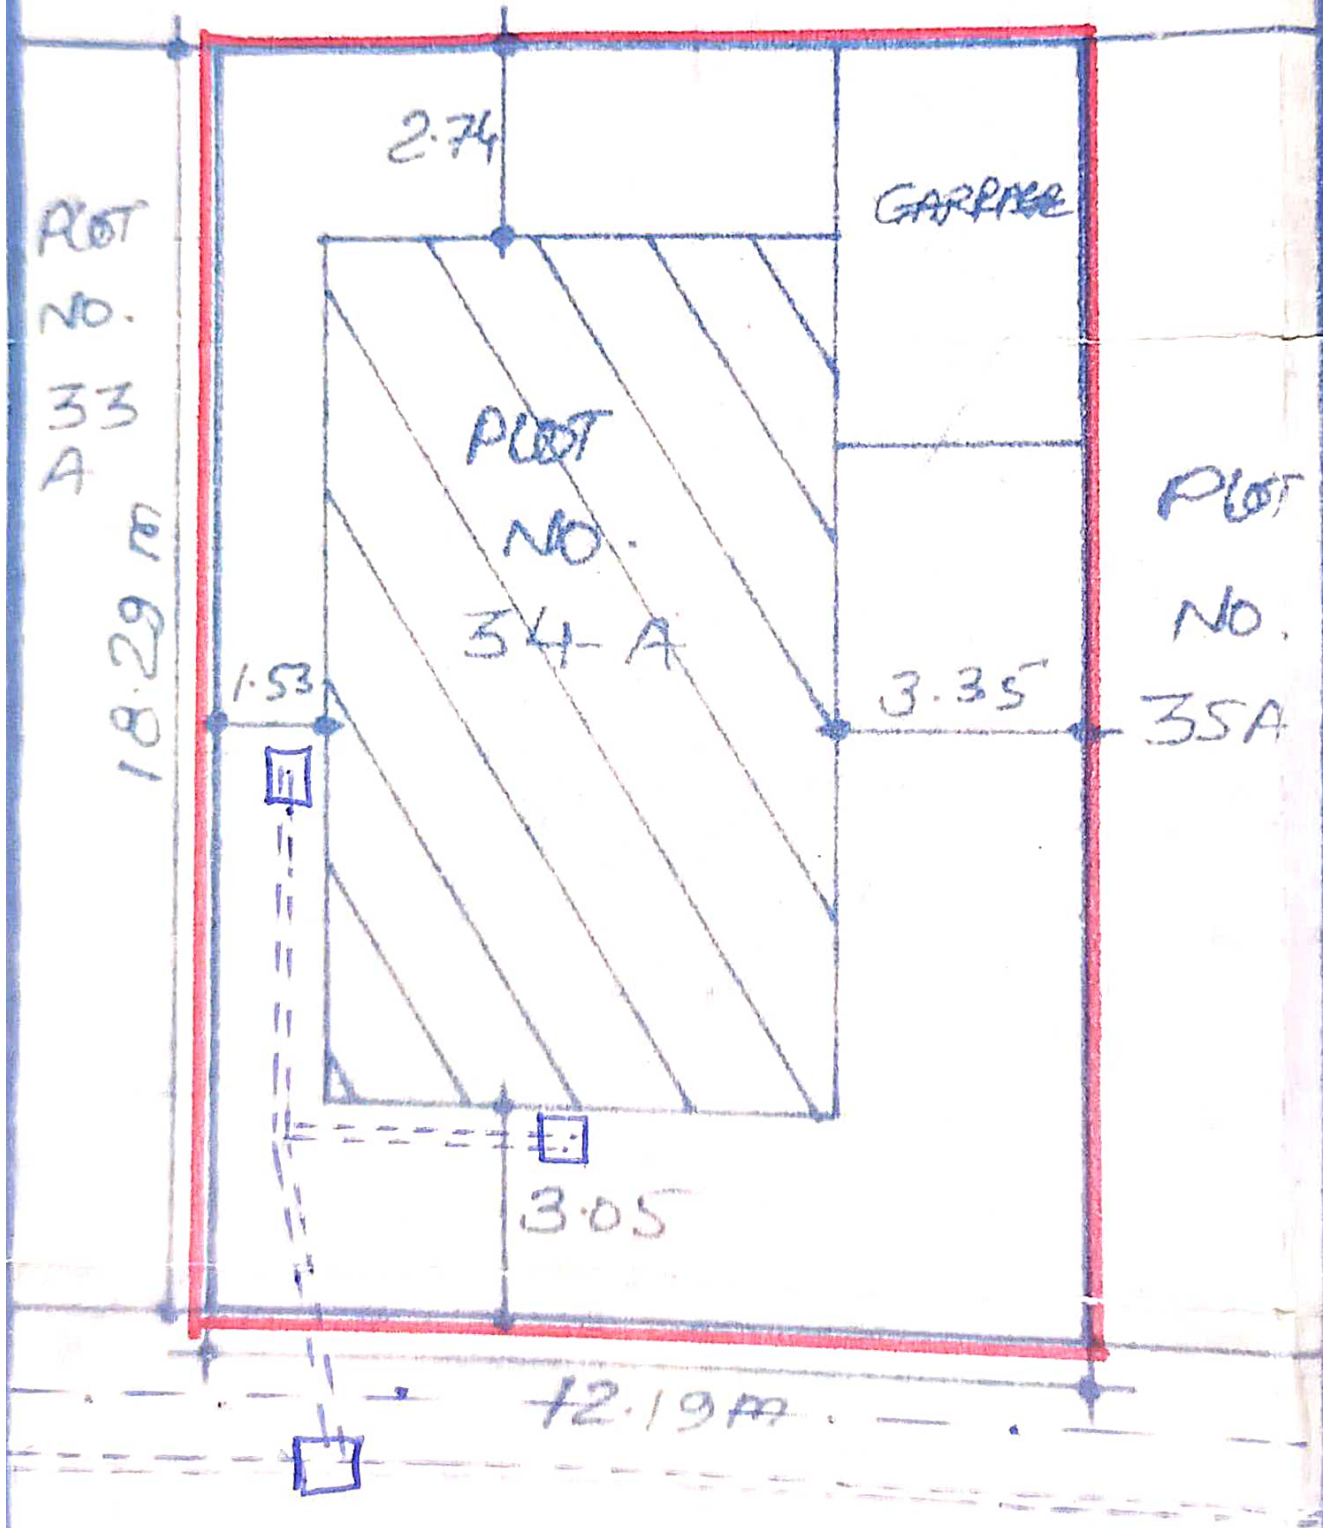

← 9.14 m ROAD →

N

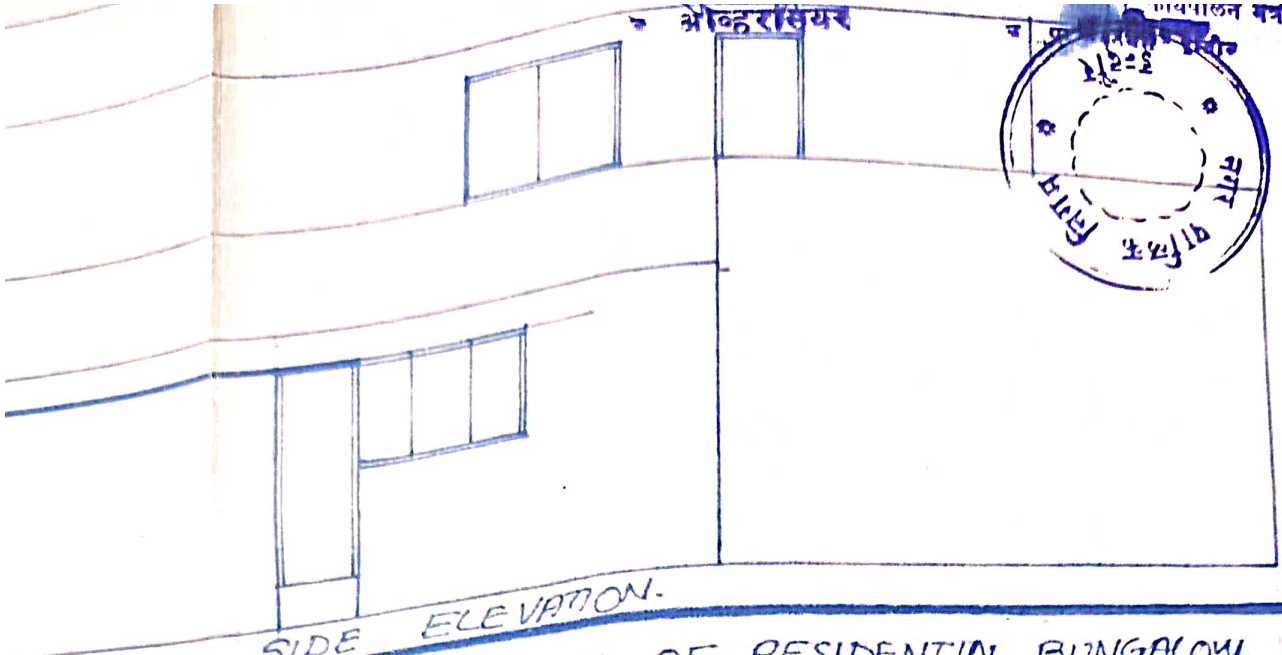

SIDE ELEVATION.

PROPOSED PLAN OF RESIDENTIAL BUNGALOW AT.
 PLOT NO. 34-A SCH. NO. 55 NEW PALASIA EXTENSION
 INDORE.
 B.T.O: SHRI NITIN KUMAR MEHATA

AREA STATEMENT.


GARDEN

3.35	35A	PRO. B. UP AT G.F.	7.31 x 12.50	91.38	"
		PRO. B. UP AT F.F.	7.31 x 12.50	91.38	"
		TOTAC PRO. B. UP		182.76	Sq.m.
		NO. PER. B. UP.	0.42 x 222.95	93.64	"
		PER. F.A.R.	1.5 x 222.95	334.43	"
		PLOT AREA	12.19 x 18.29	222.95	Sq.m.



Nitermestya

S. K. GUPTA B.E. CIVIL
 ENGG-86 1996-97
 304 Sheba Complex Indore

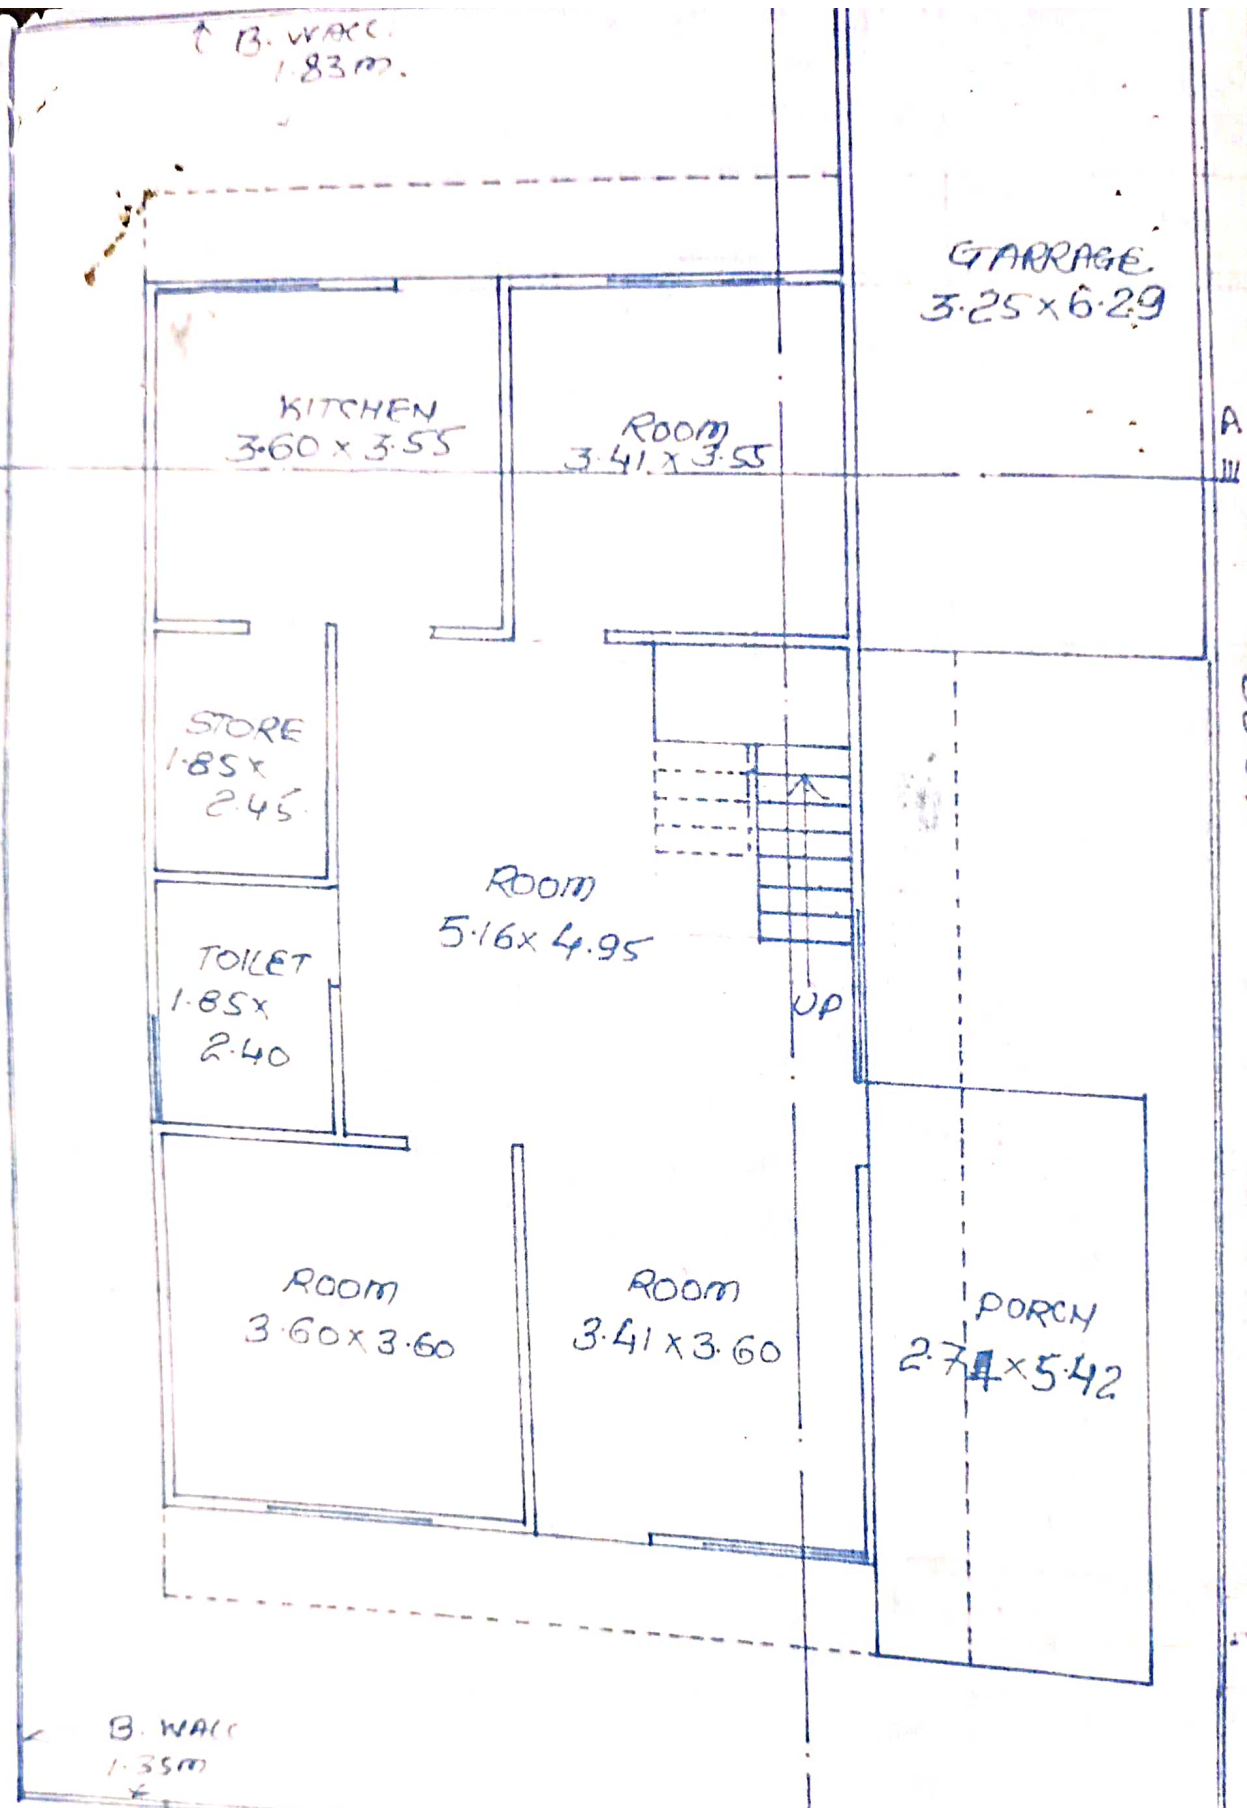

2.74

18.29


05.21

3.05

1.53 | 7.31 | 12.19 | 3.35

GROUND FLOOR PLAN.

SCALE 1:100

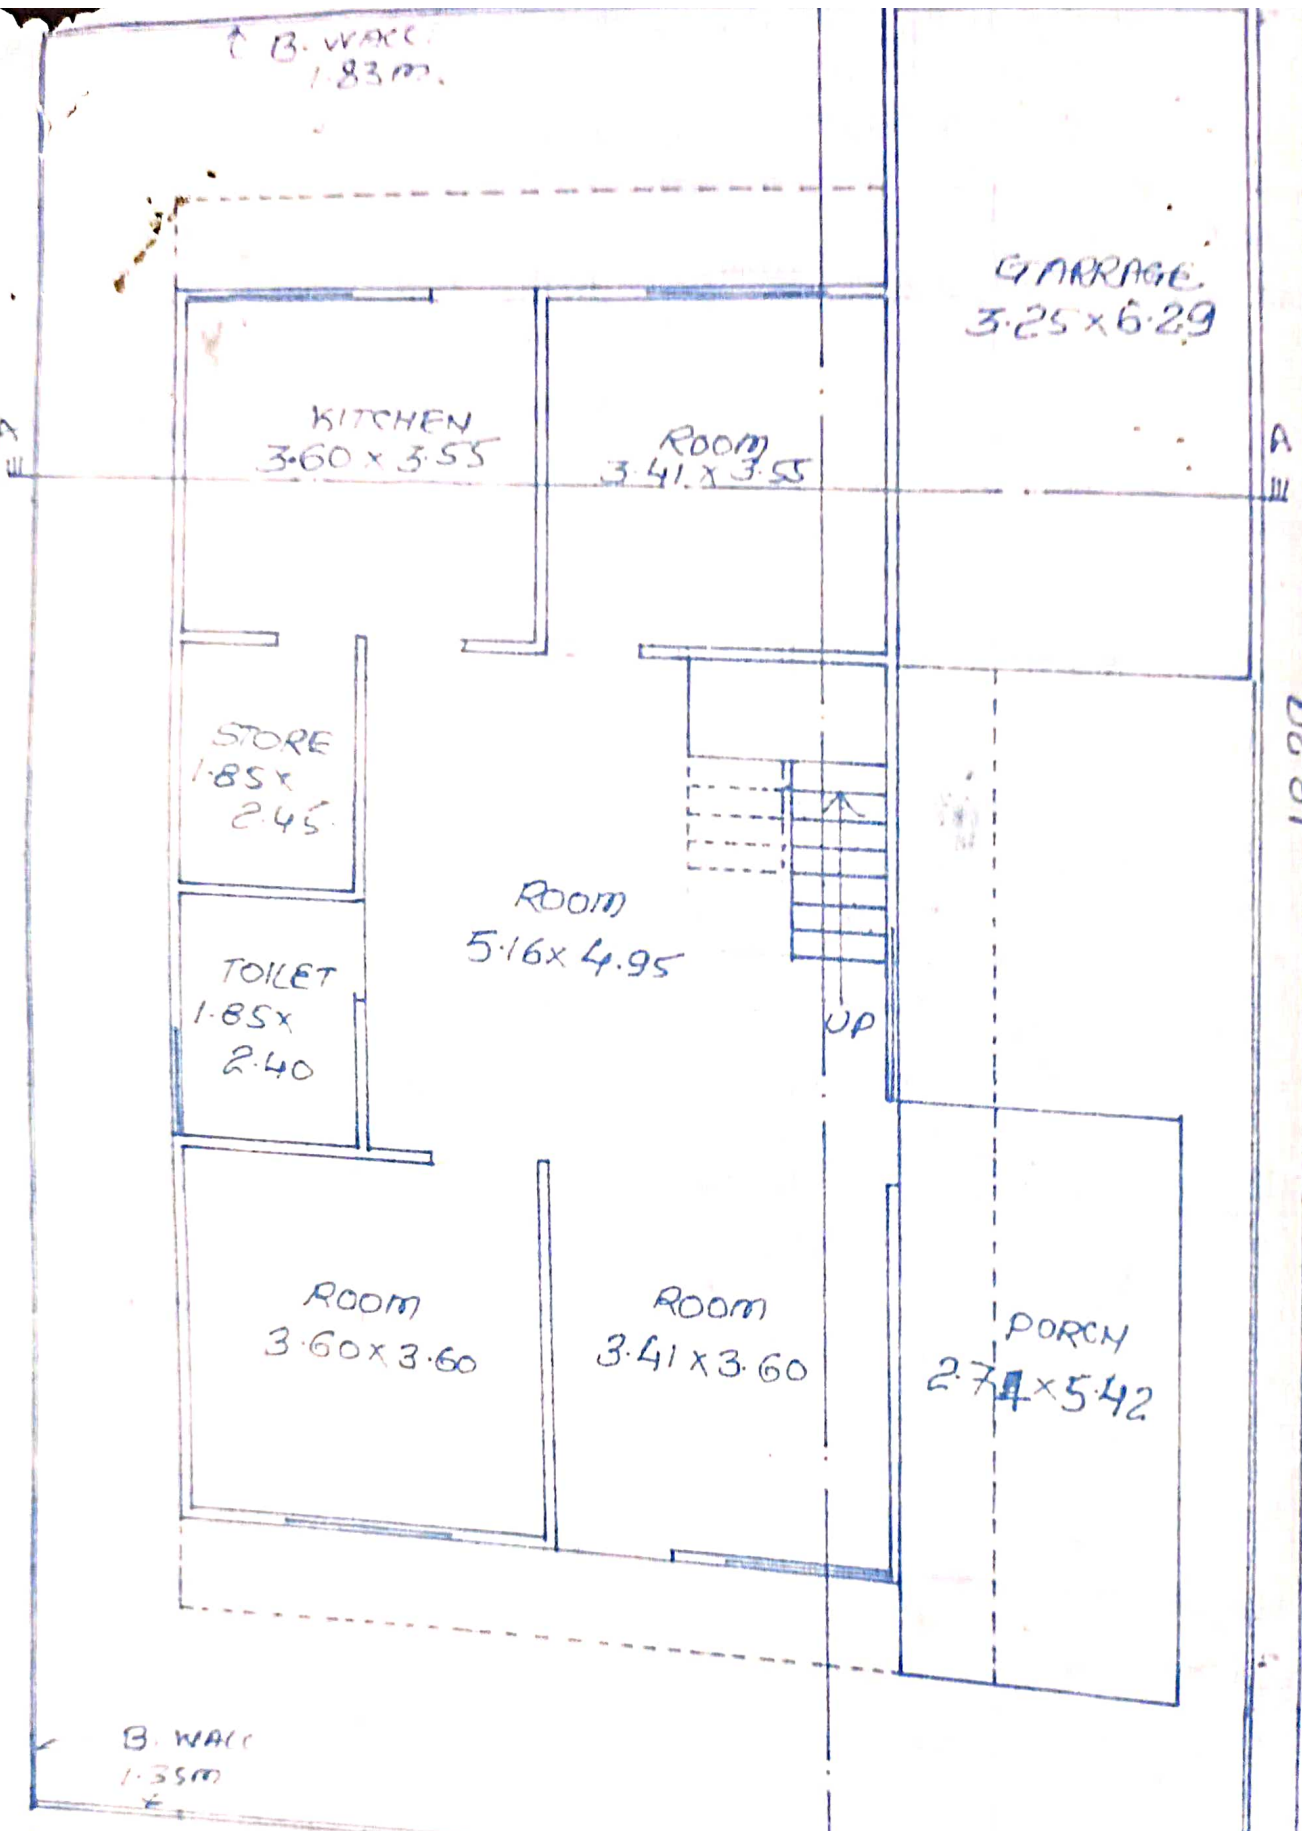

↑ B. WALL
1.83m.

GARAGE
3.25 x 6.29

KITCHEN
3.60 x 3.55

ROOM
3.41 x 3.55

STORE
1.85 x
2.45

ROOM
5.16 x 4.95

TOILET
1.85 x
2.40

UP

ROOM
3.60 x 3.60

ROOM
3.41 x 3.60

PORCH
2.74 x 5.42

B. WALL
1.35m

1.53 | 7.31 | 12.19 | 3.35 | GATE

GROUND FLOOR PLAN.

18.29

10.05

3.05

SCALE 1:100