


PROPOSED RESIDENTIAL GROUP HOUSING  
 PROJECT PLAN ON S. NO. 113/2/C, IN WADALA  
 SHIVAR, NASHIK DIST., NASHIK  
 FOR PARSHWATH PROJECTS THROUGH PARTNERS  
 MR. RAMESH BHAI KASIYANI

**APPROVAL**  
 I, The Platte emardak In ...  
 As per the conditions mentioned in  
 the accompanying commercial  
 certificate No. A-1732 dated 11/06/2020  
 17/12/20  
 Executive Engineer  
 URBAN PLANNING  
 Nashik Municipal Corporation  
 Nashik

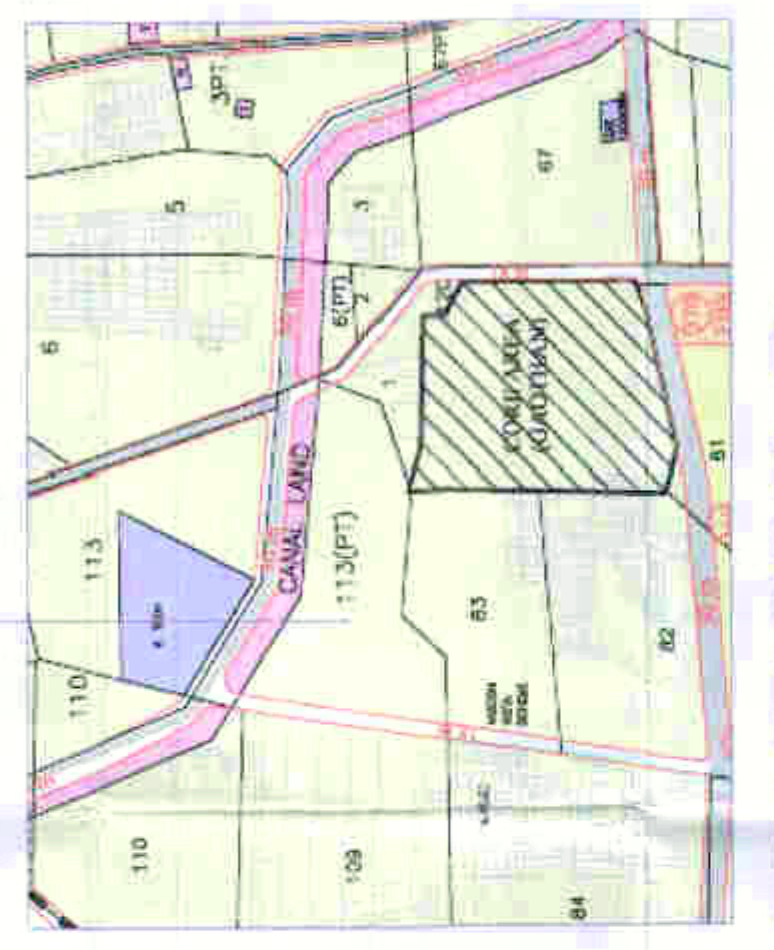

**LOCATION PLAN**  
 scale 1:200

Architect:  
**RASIK BOTHERA ASSOCIATES**  
 ARCHITECT & INTERIOR DESIGNER  
 25, FIRST FLOOR, JEWELRY COMPLEX,  
 NASHIK ROAD, PH. 1023 240885  
 mobile: 94222-61100  
 email: rasikbhoteraassociates@gmail.com  
 www.rasikbhoteraassociates.com

Architect's Signature: *Rasik Bhotera*  
 Mr. RASIK BOTHERA  
 ARCHITECT

Partner's Signature: *Parshwanath Projects*  
 Parshwanath Projects  
 Partner

Signature of Owner: *Ramesh Bhai Kasiyani*  
 SIGN OF OWNER

Job no.	Drawing Scale No.	Drawn by	Checked by
	1:100	Mrs. Narwada	AR. BOTHERA



**SITE PLAN**  
 scale 1:200

PRODUCED BY AN AUTODESK EDUCATIONAL PRODUCT  
 ADJ. APPROVED LAY OUT S. NO. 113/2/B  
 APP. NO. LNDWS/A/27/2019, DT. 22/02/2019

PRODUCED BY AN AUTODESK EDUCATIONAL PRODUCT

S.NO.109/13+14  
 FINAL APPROVED LTV/DR  
 LETTER NO.03 DT.04/03/2012