


NO.	REVISIONS	DATE
1
2
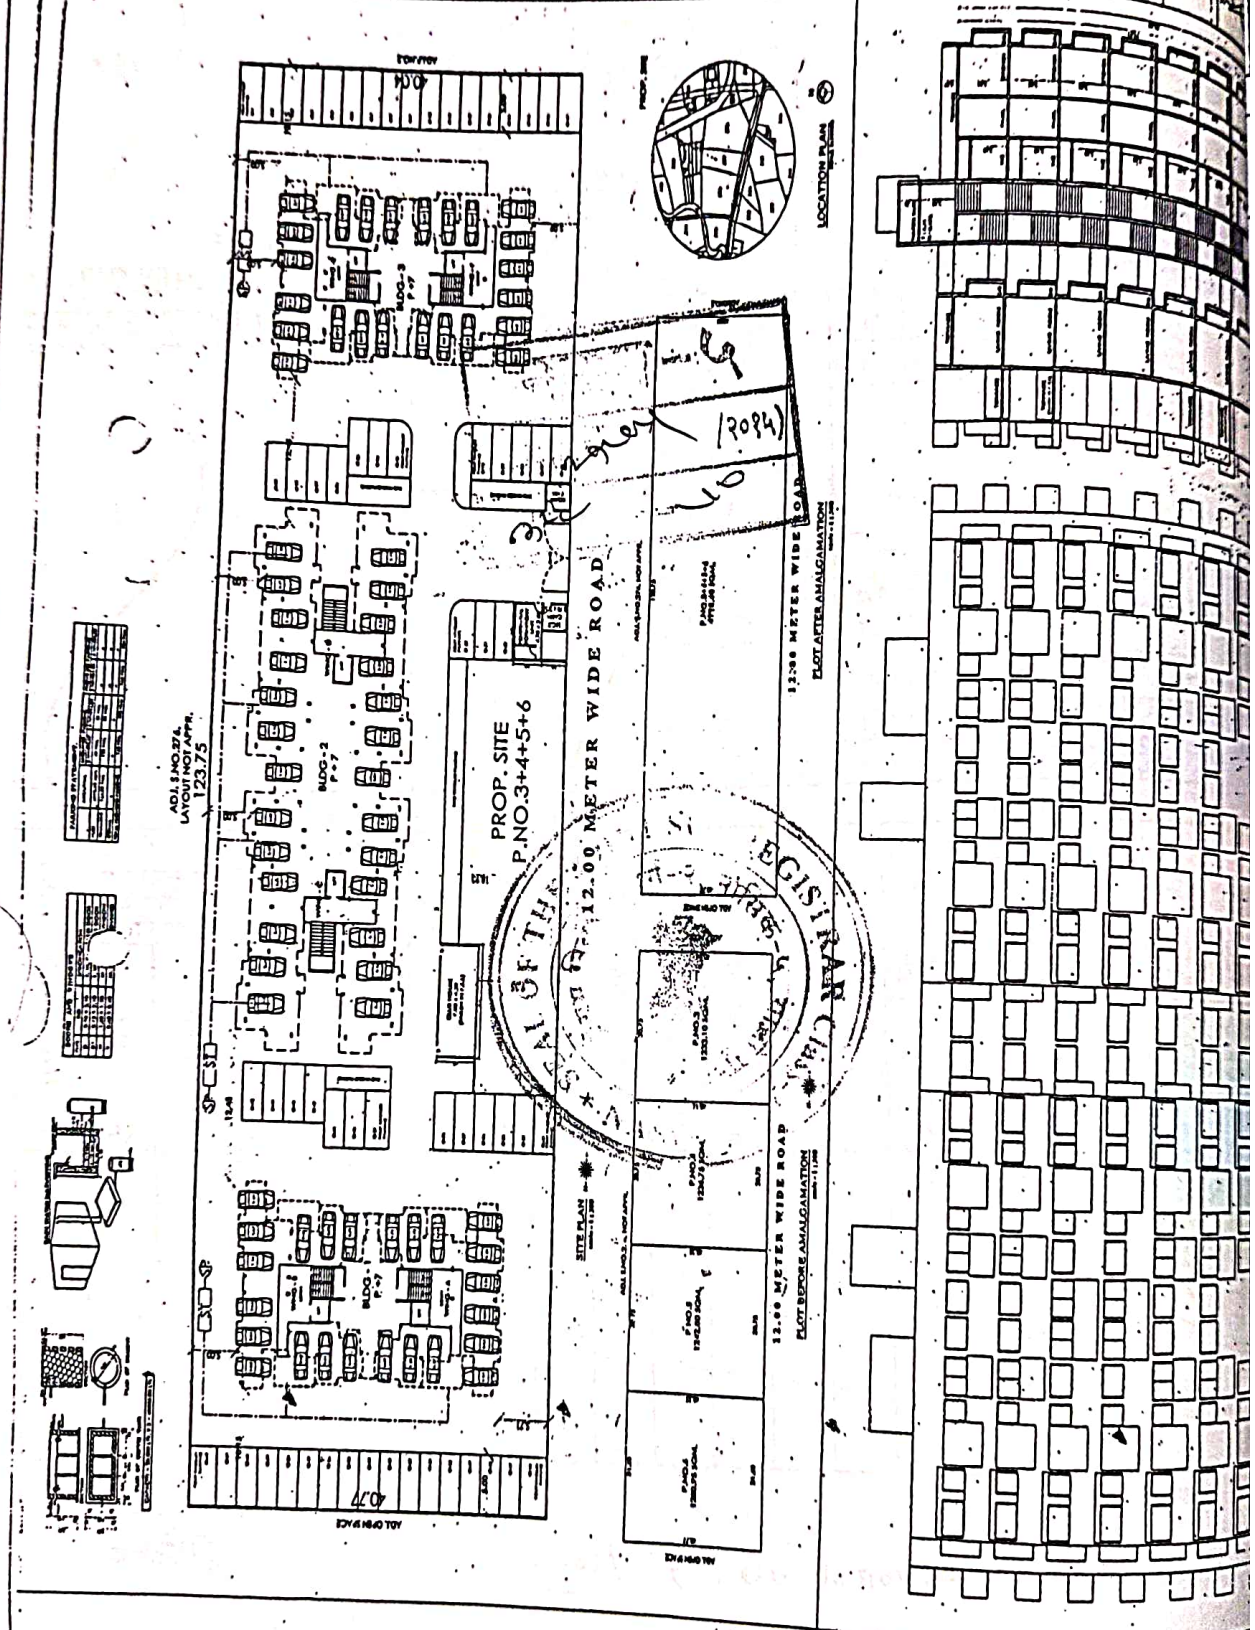

APPROVED BY: *[Signature]*
 DATE: ...

LOCATION PLAN


PROP. SITE
 P.NO.3+4+5+6

REGISTRATION
 P. NO. 3+4+5+6


12.00 METER WIDE ROAD
 PLOT AFTER AMALGAMATION

12.00 METER WIDE ROAD
 PLOT BEFORE AMALGAMATION


ADJ. NO. 27A
 LAYOUT NOT APPR.
 123.75

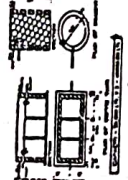

PRODU

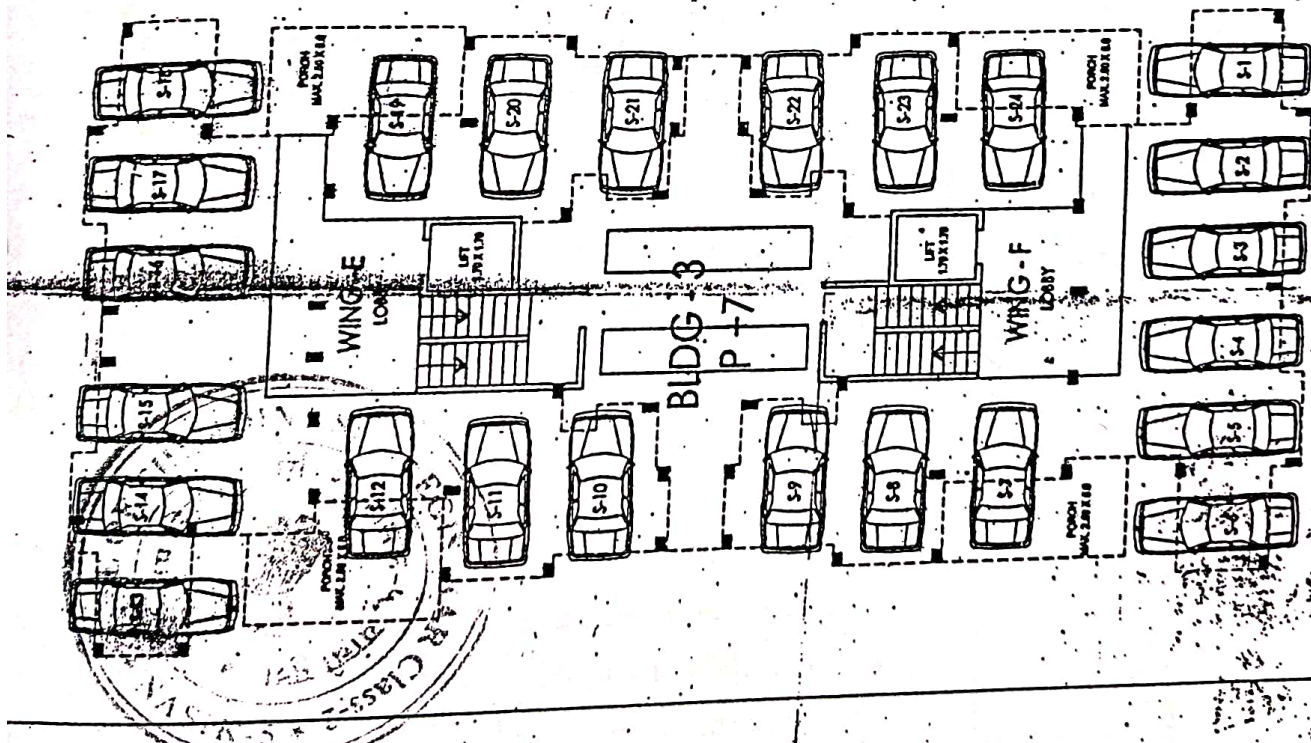

GROUND FLOOR PLAN scale: 1:100

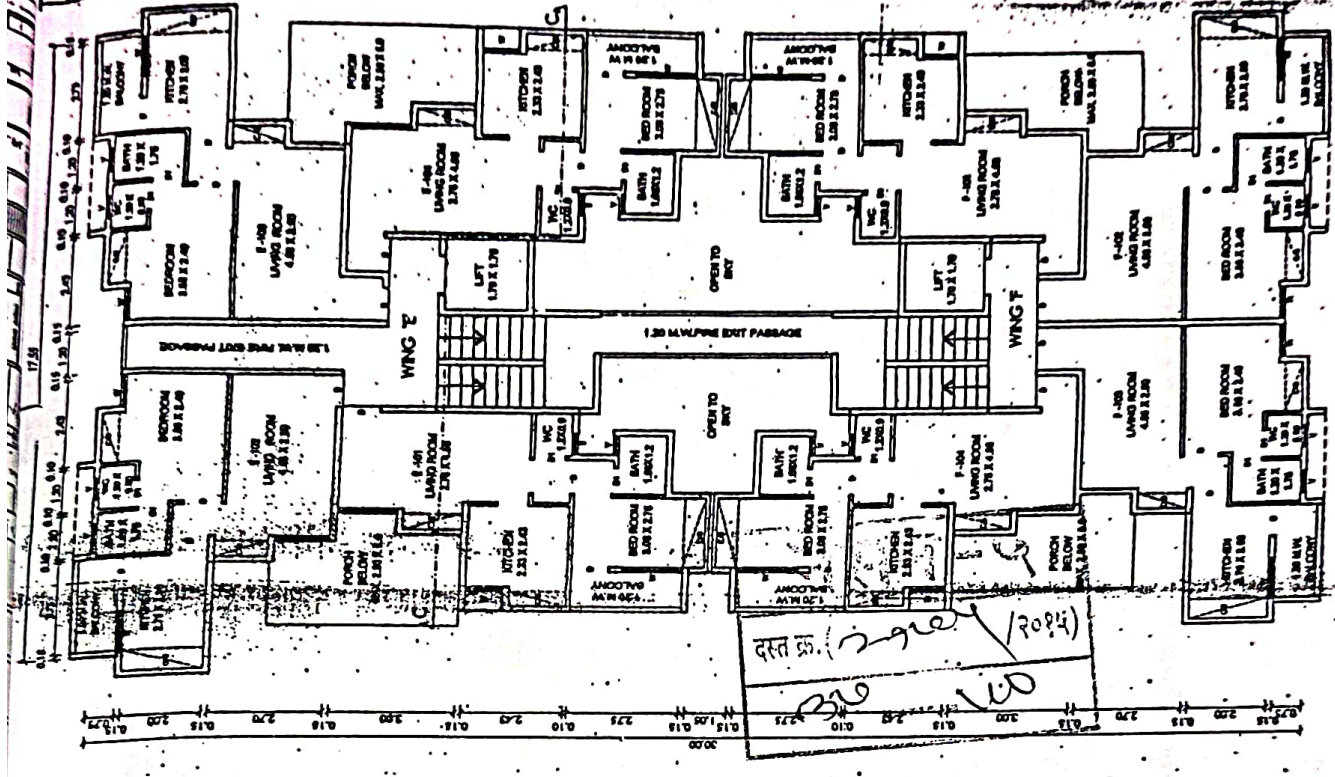

FIRST FLOOR PLAN scale: 1:100

APPROVED
 The Architectural Design is approved for construction in accordance with the approved site plan and zoning regulations.
 City of [illegible] 2004

[Signature]

PROPOSED PLAT AMALGAMATION AND REZONING PROJECT IN PLAT NO. 2400 OF S. 30 STREET & W. 100 STREET, THE APPROVED PLAT IS SUPERSEDED BY THIS PROPOSED PLAT.

MURKIN


Arnoeba designs
 1000 [illegible] Street
 [illegible] [illegible] [illegible]

FLOOR AGREED TO BE SOLD
 UNDER THIS AGREEMENT
 SKETCHED RED
 For UNITED BUILDERS

नगर न्य-6
 29/01/2014

Partner

UNITED
 संस्कृती
 Group of Institutions

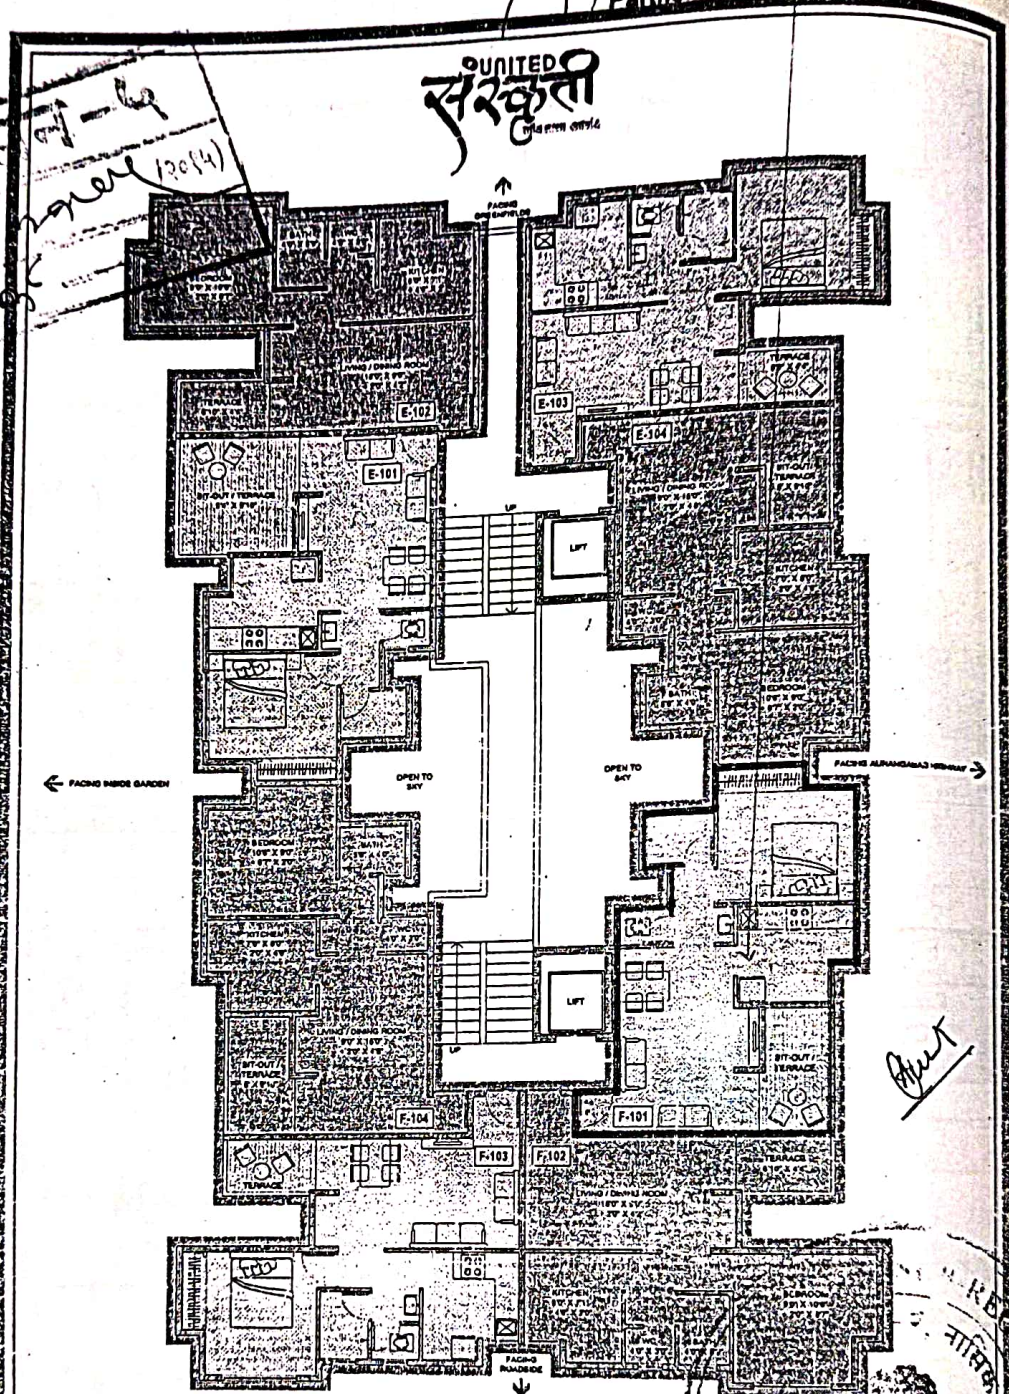

BLDG. 3 (1BHK) : FIRST FLOOR PLAN




FOR ILLUSTRATIVE PURPOSE ONLY. ALL DIMENSIONS AND AREA ARE SHOWN TO BE APPROXIMATE. THE PLAN DOES NOT FORM PART OF THE CONTRACT AND IS SUBJECT TO ANY AMENDMENTS OR CORRECTIONS.

UNITED BUILDERS PROJECT		
ARCHITECT	TYPE OF BUILDING	LEGAL ADVISOR
Smruti Design, Pune	Mr. Rajeshwar Patil	Adv. Subham D. D.




Wing F

522

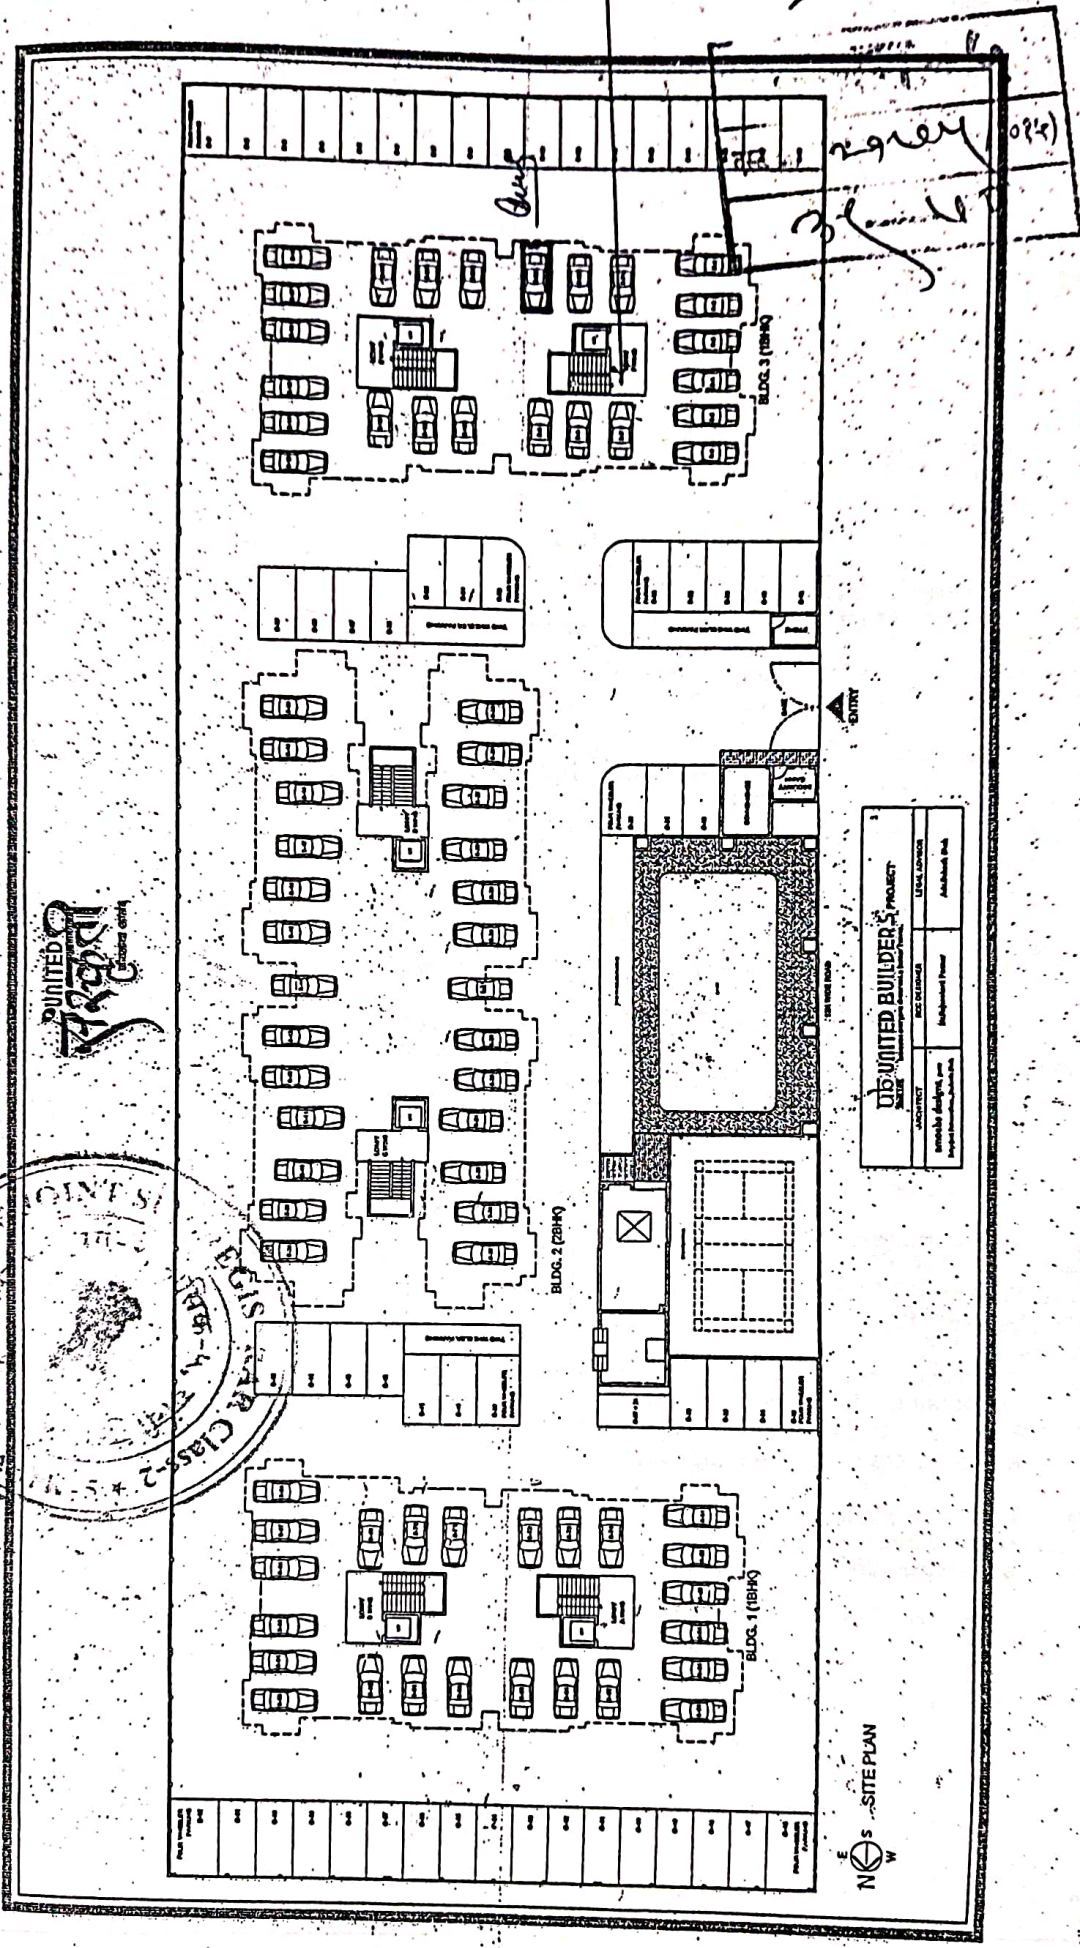

DB-UNITED BUILDER'S PROPERTY			
10000 W. 10th Avenue, Denver, CO 80202			
PROPERTY	10000 W. 10th Avenue	ADDRESS	10000 W. 10th Avenue
PROJECT	10000 W. 10th Avenue	PROJECT NAME	10000 W. 10th Avenue
DESIGNER	10000 W. 10th Avenue	ARCHITECT	10000 W. 10th Avenue
DATE	10000 W. 10th Avenue	DATE	10000 W. 10th Avenue

N
S
W
E
-SITE PLAN

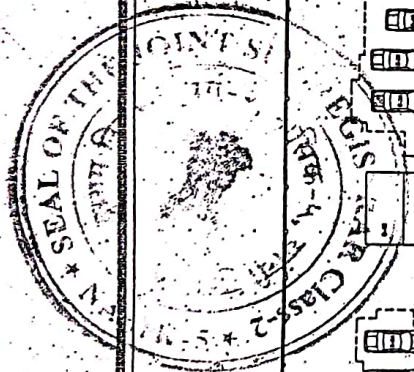

UNITED
Builder's
PROPERTY

ub
SINCE 1998