

PROFORMA-I

PROJECT -
FULL COMPLETION OF RESIDENTIAL BUILDING PLAN ON PLOT NO.84, S.NO.899/1+899/2/1+899/3/1/84 AT MASHIK SHIVAR, TAL. & DIST. MASHIK, FOR M/S SHWETA INFRASTRUCTURE HOUSING (I) PVT. LTD., THROUGH DIRECTOR MR. SUJAY J. GUPTA AND ONE

STAMP OF APPROVAL OF PLANS

APPROVED
 As per the accompanying Occupancy Certificate
 No. Mashik/BS/2/85/19/2/019
 Date: 11/05/2019

(Signature)
 Assistant Director of Town Planning
 Maharashtra State Government
 Mumbai

PREVIOUS APPROVAL

- 1) COMMENCEMENT CERTIFICATE NO. CD/BS/2/85/20, DATED 28/07/2012
- 2) COMMENCEMENT CERTIFICATE NO. BS/47/564/14, DATED 13/03/2014
- 3) PLINTH COMPLETION CERTIFICATE NOLND/MS/KSC/01/2015 DATED 09/04/2015
- 4) COMMENCEMENT CERTIFICATE NO. BS/254/51/88, DATED 22/12/2016
- 5) PART COMPLETION CERTIFICATE NO. BS/164/22/588, DATED 16/07/2017
- 6) PART COMPLETION CERTIFICATE FOR BUILDING - (WING - A, B, C) NO. BS/147/74/67, DATED 31/07/2017
- 7) PLINTH COMPLETION CERTIFICATE FOR BUILDING - (WING - D) NOLND/MS/5/24/2017, DATED 12/10/2017
- 8) COMMENCEMENT CERTIFICATE FOR BUILDING - (WING - D) NO. Mashik/BS/2/2/84/1, Date: 04/12/2017

FULL COMPLETION OF BUILD. 1 - WING D PROJECT SAMIRAT SYMPHONY


OWNERS DECLARATION: I CONFIRM THAT THE ABOVE MENTIONED PLANS ARE PREPARED BY M/S SHWETA INFRASTRUCTURE HOUSING (I) PVT. LTD. THROUGH DIRECTOR MR. SUJAY J. GUPTA AND ONE

(Signature)
 DIRECTOR
 M/S SHWETA INFRASTRUCTURE & HOUSING (I) PVT. LTD.
 WING D SAMIRAT SYMPHONY

(Signature)
 ENGINEER IN CHARGE
 NO. CD/24/4/2009

(Signature)
 SIGNATURE OF ARCHITECT
 STRUCTURAL ENGR.

AT: TAPASYA H. BENDALE
 MASHIK POONJ ROAD,
 AMBERGOWANUR,
 MASHIK.


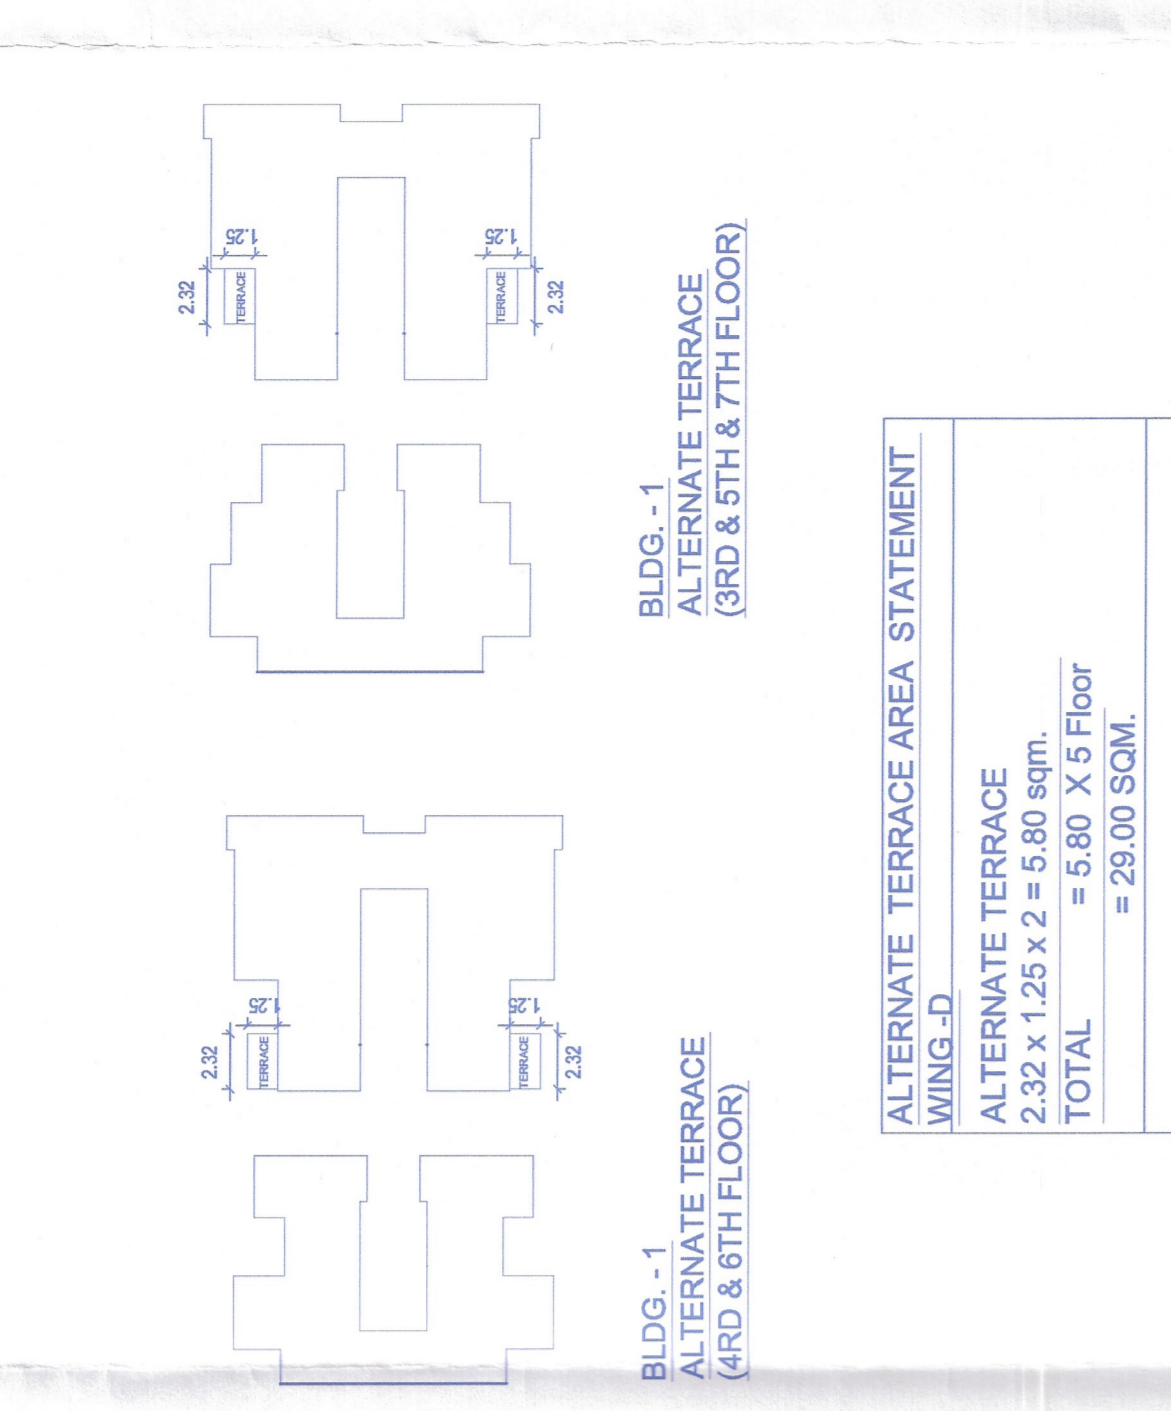


BLDG. 1 - WING-D ALTERNATE TERRACE AREA STATEMENT (3RD & 5TH & 7TH FLOOR)

FLAT NO.	LENGTH	WIDTH	AREA
301, 304, 401, 404, 501, 504, 701, 704 <td>2.40</td> <td>3.00</td> <td>8.64</td>	2.40	3.00	8.64
302, 303, 402, 403, 502, 503, 702, 703 <td>2.75</td> <td>3.00</td> <td>8.25</td>	2.75	3.00	8.25
305, 306, 405, 406, 505, 506, 705, 706 <td>3.05</td> <td>3.00</td> <td>9.15</td>	3.05	3.00	9.15
TOTAL	8.20	9.00	73.04

BUILDING FLOOR NO.	CURTAIN AREA OF ALL ROOMS INCLUDING PARTITION WALL		FLOOR AREA OF BALCONY / CORRELATION TERRACE		TOTAL AREA
	Length	Width	Perimeter	Length	
3rd Floor	1.20	2.58	3.48	2.27	2.22
5th Floor	1.20	2.57	3.38	2.27	2.22
7th Floor	1.20	2.57	3.38	2.27	2.22
TOTAL	3.60	7.73	10.24	6.81	6.66

BUILDING FLOORING	CARPET AREA OF ALL ROOMS INCLUDING PARTITION WALL		FLOOR AREA OF BALCONY / CORRELATION TERRACE		TOTAL AREA
	Length	Width	Perimeter	Length	
1st Floor	1.20	2.58	3.48	2.27	2.22
2nd Floor	1.20	2.57	3.38	2.27	2.22
3rd Floor	1.20	2.57	3.38	2.27	2.22
4th Floor	1.20	2.57	3.38	2.27	2.22
5th Floor	1.20	2.57	3.38	2.27	2.22
6th Floor	1.20	2.57	3.38	2.27	2.22
7th Floor	1.20	2.57	3.38	2.27	2.22
TOTAL	8.40	17.14	26.76	16.54	15.00

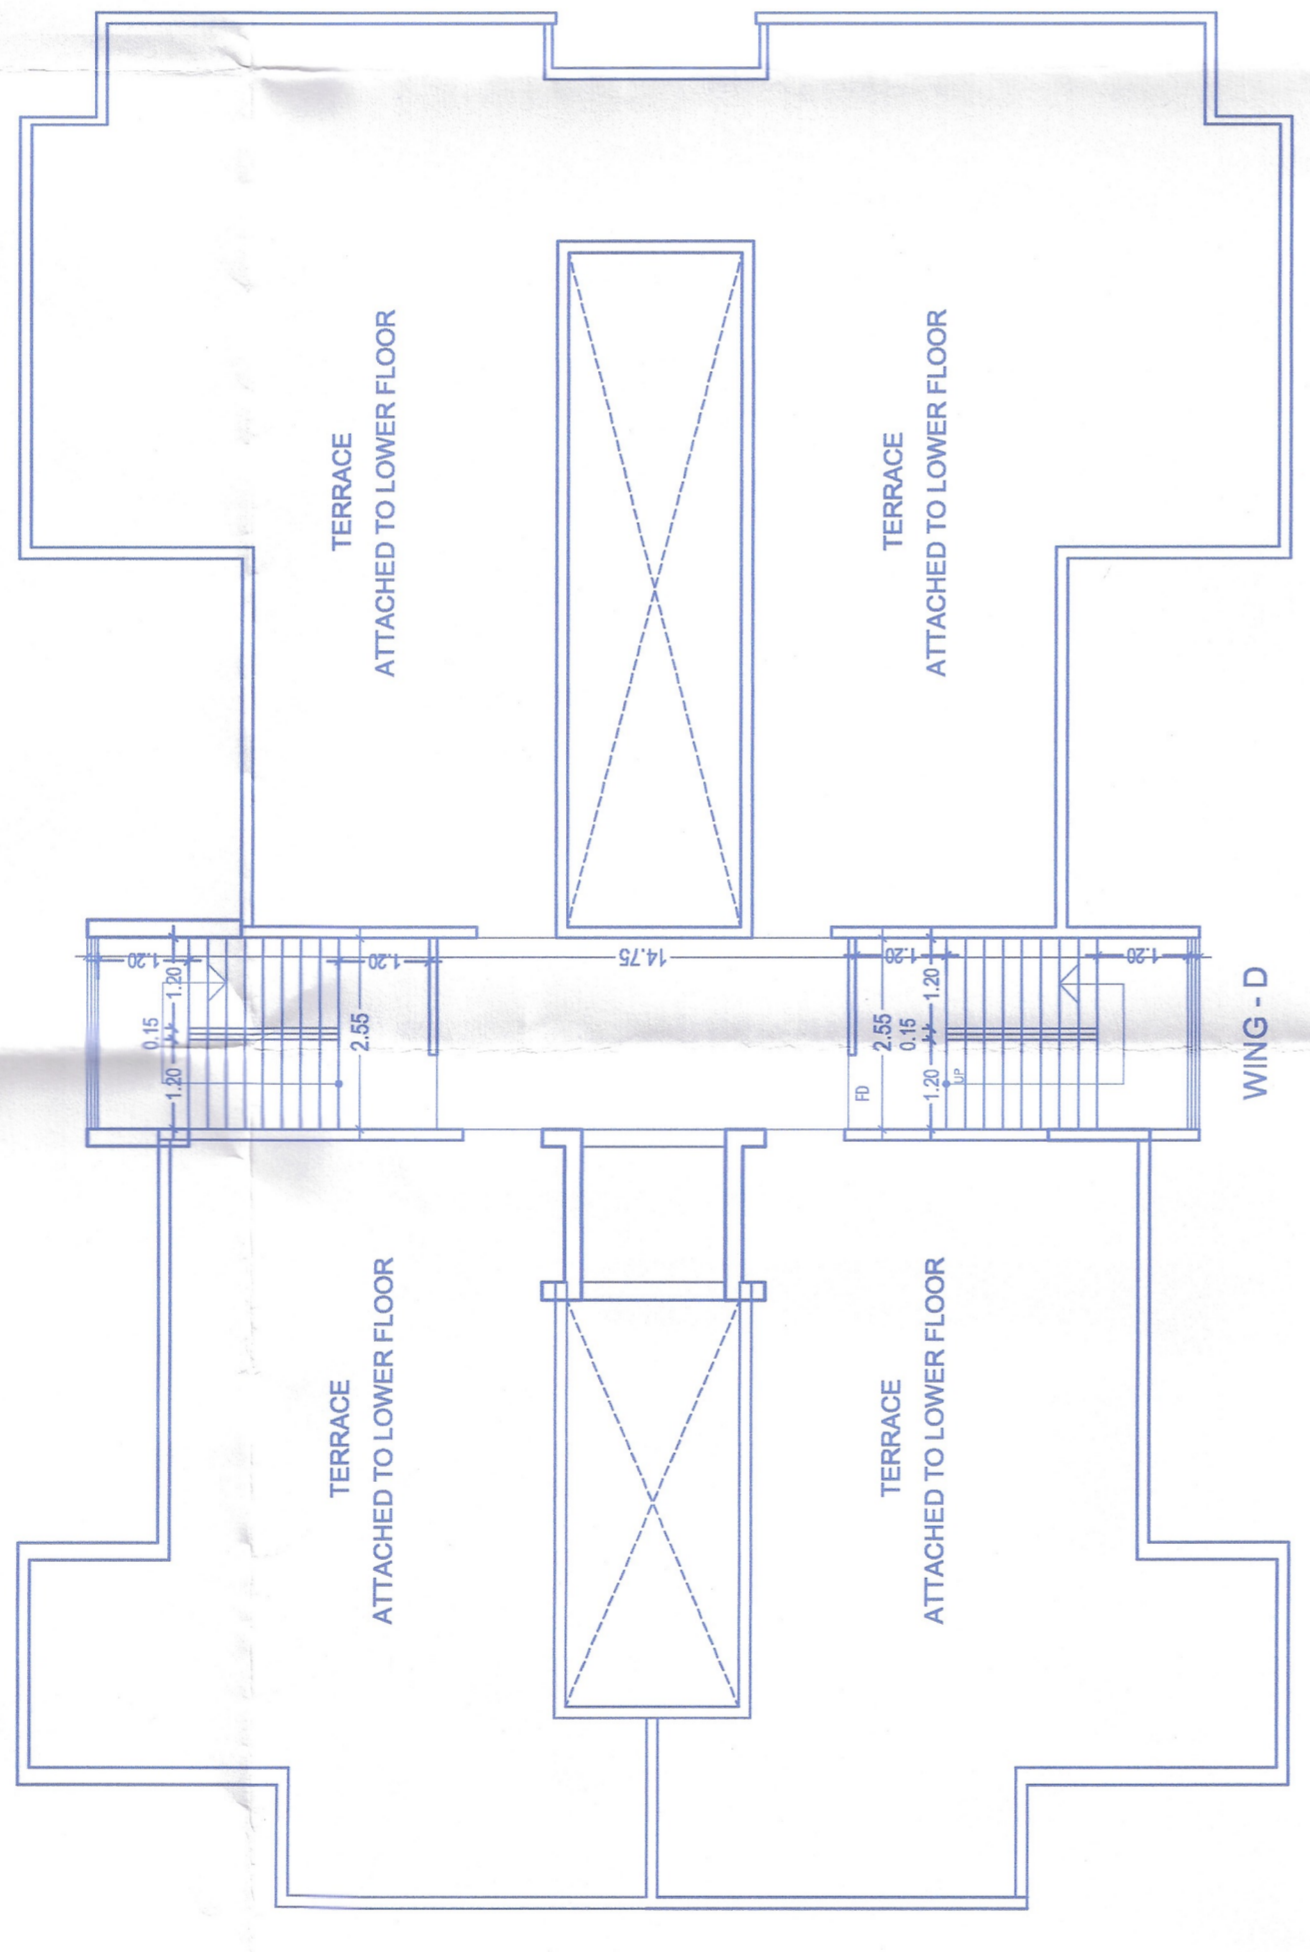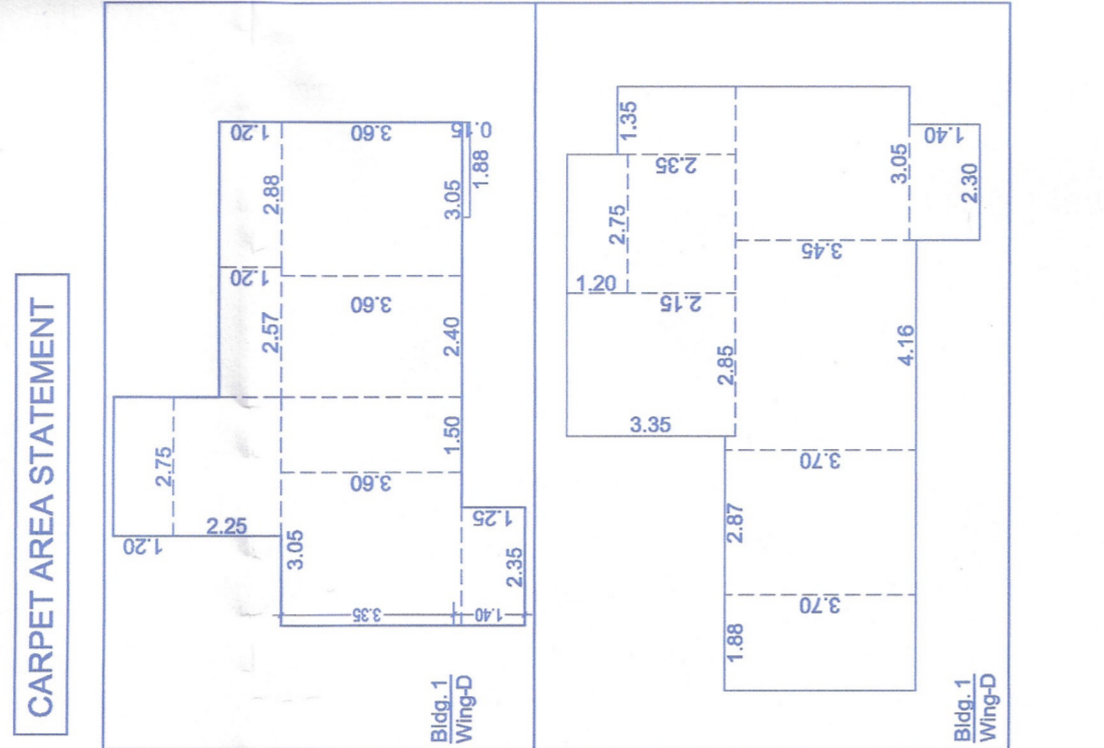


BLDG. 1 - WING-D TERRACE FLOOR PLAN SCALE 1:100

BALCONY AREA STATEMENT WITH ENCLOSED BALCONY


PROPOSED FLOOR AREA = 4316.88 SQM
 PERMISSIBLE BALCONY AREA (50%) = 197.82 SQM
 EXCESS BALCONY AREA = 4119.06 SQM

BALCONY AREA CALCULATIONS

WING-D
 PROPOSED BALCONY AREA PER FLOOR (1st, 2nd, 3rd, 4th, 5th, 6th, 7th)
 1. 2.57 X 1.20 X 2 = 6.17 SQM
 2. 2.57 X 1.20 X 2 = 6.17 SQM
 3. 2.57 X 1.20 X 2 = 6.17 SQM
 4. 2.57 X 1.20 X 2 = 6.17 SQM
 5. 2.57 X 1.20 X 2 = 6.17 SQM
 6. 2.57 X 1.20 X 2 = 6.17 SQM
 7. 2.57 X 1.20 X 2 = 6.17 SQM
TOTAL = 43.18 SQM

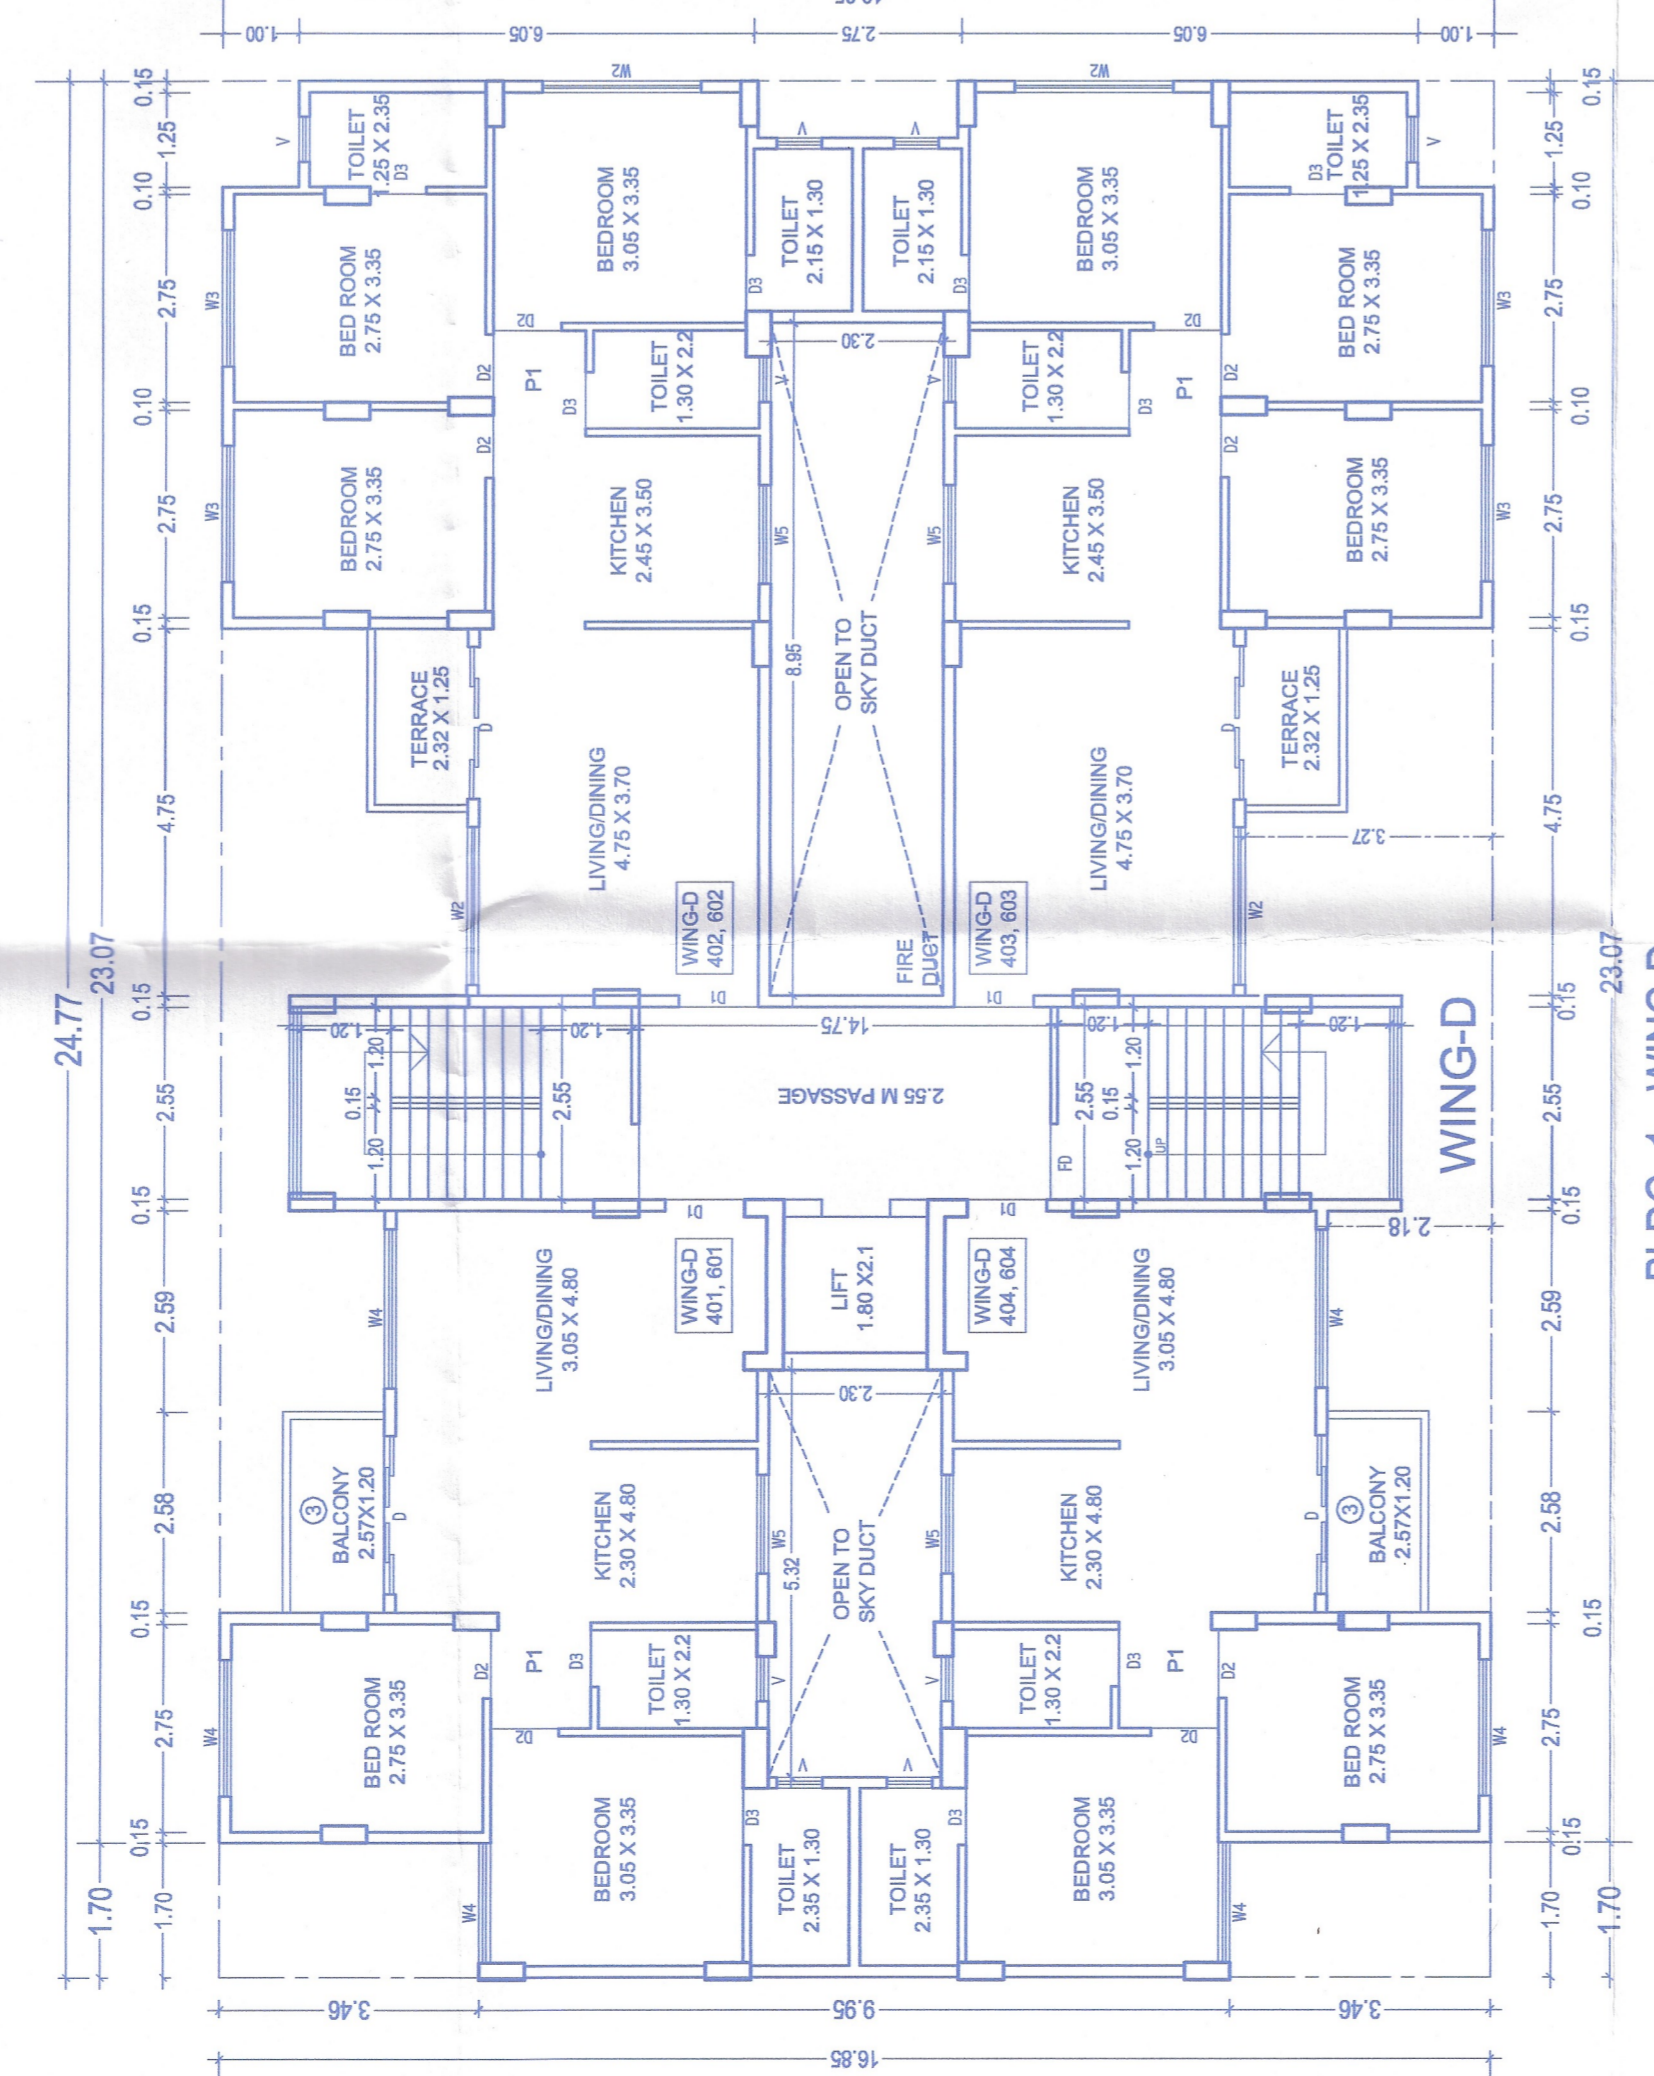


BLDG. 1 - WING-D TYPICAL FLOOR PLAN (4th & 6th Floor) SCALE 1:100

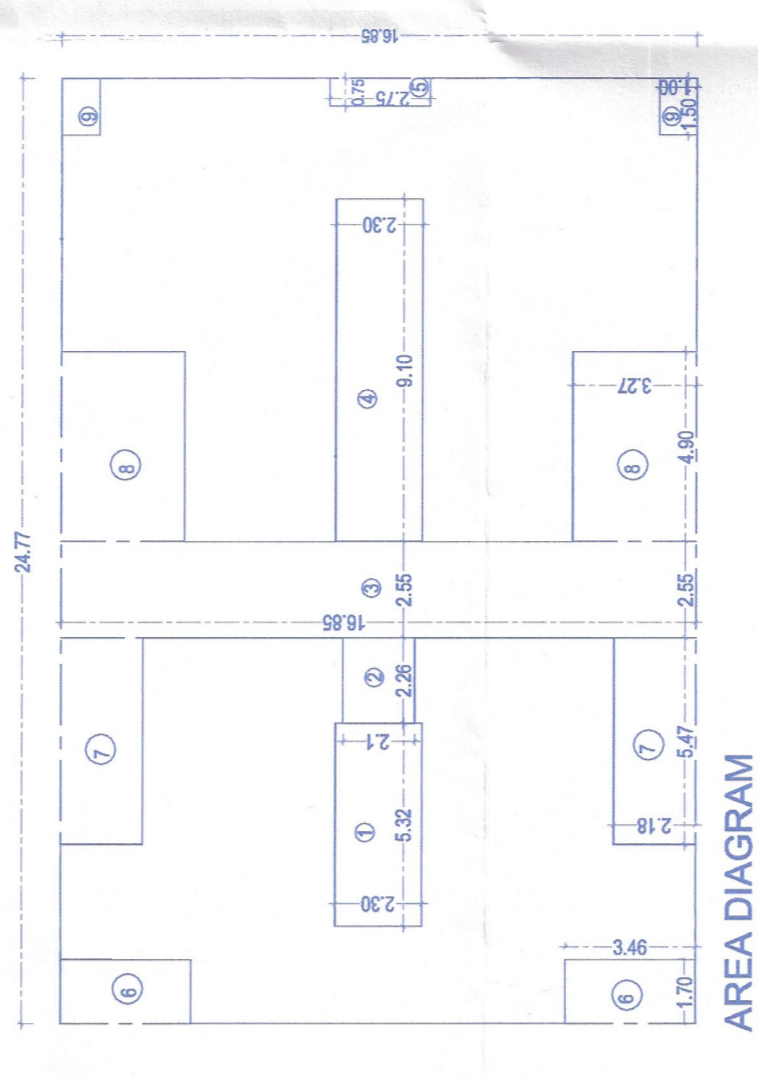


DEDUCTION	LENGTH	WIDTH	NO.	AREA
1	2.30	5.32	1	12.24
2	2.26	2.10	1	4.75
3	10.85	2.55	1	27.67
4	9.50	2.50	1	23.75
5	0.75	2.75	1	2.06
6	1.70	3.46	2	11.78
7	3.10	1.45	2	8.99
8	2.73	2.18	2	11.90
9	2.74	3.53	2	19.34
10	2.10	2.50	2	10.50
11	2.50	1.35	2	6.75
12	1.50	1.00	2	3.00
TOTAL				133.00

AREA BLOCK - TOTAL DEDUCTION 283.77

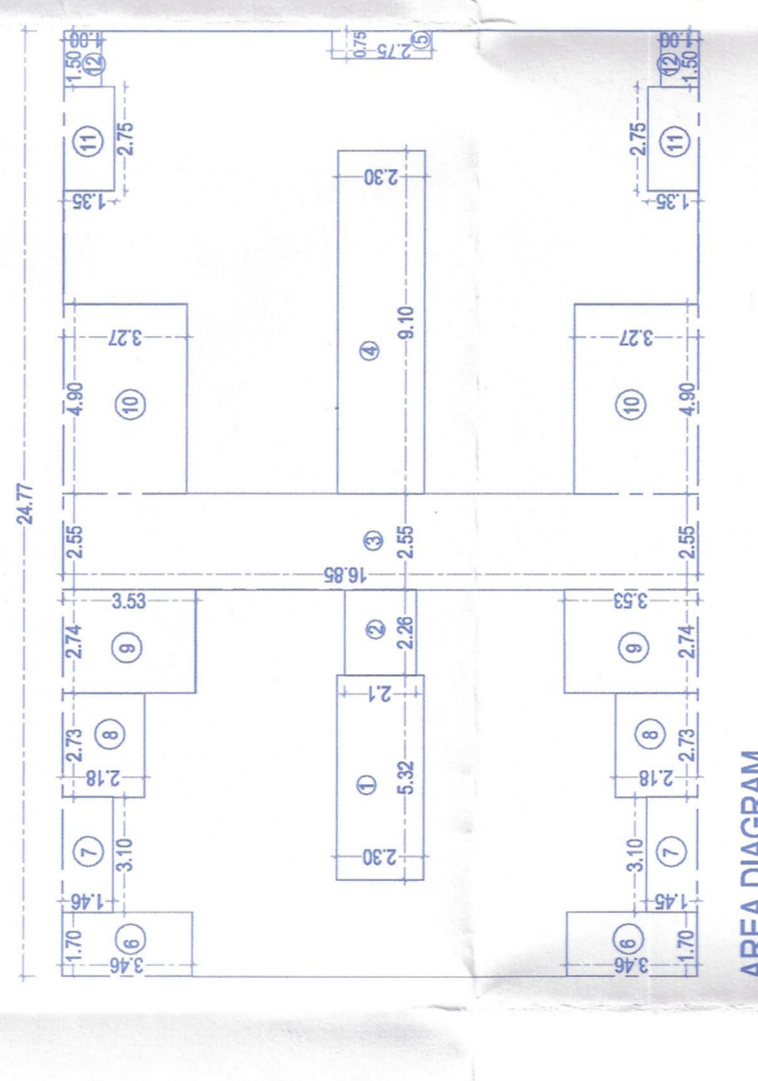


DEDUCTION	LENGTH	WIDTH	NO.	AREA
1	2.30	5.32	1	12.24
2	2.26	2.10	1	4.75
3	10.85	2.55	1	27.67
4	9.50	2.50	1	23.75
5	0.75	2.75	1	2.06
6	1.70	3.46	2	11.77
7	3.10	1.45	2	8.99
8	2.73	2.18	2	11.90
9	2.74	3.53	2	19.34
10	2.10	2.50	2	10.50
11	2.50	1.35	2	6.75
12	1.50	1.00	2	3.00
TOTAL				133.00


AREA BLOCK - TOTAL DEDUCTION 238.95

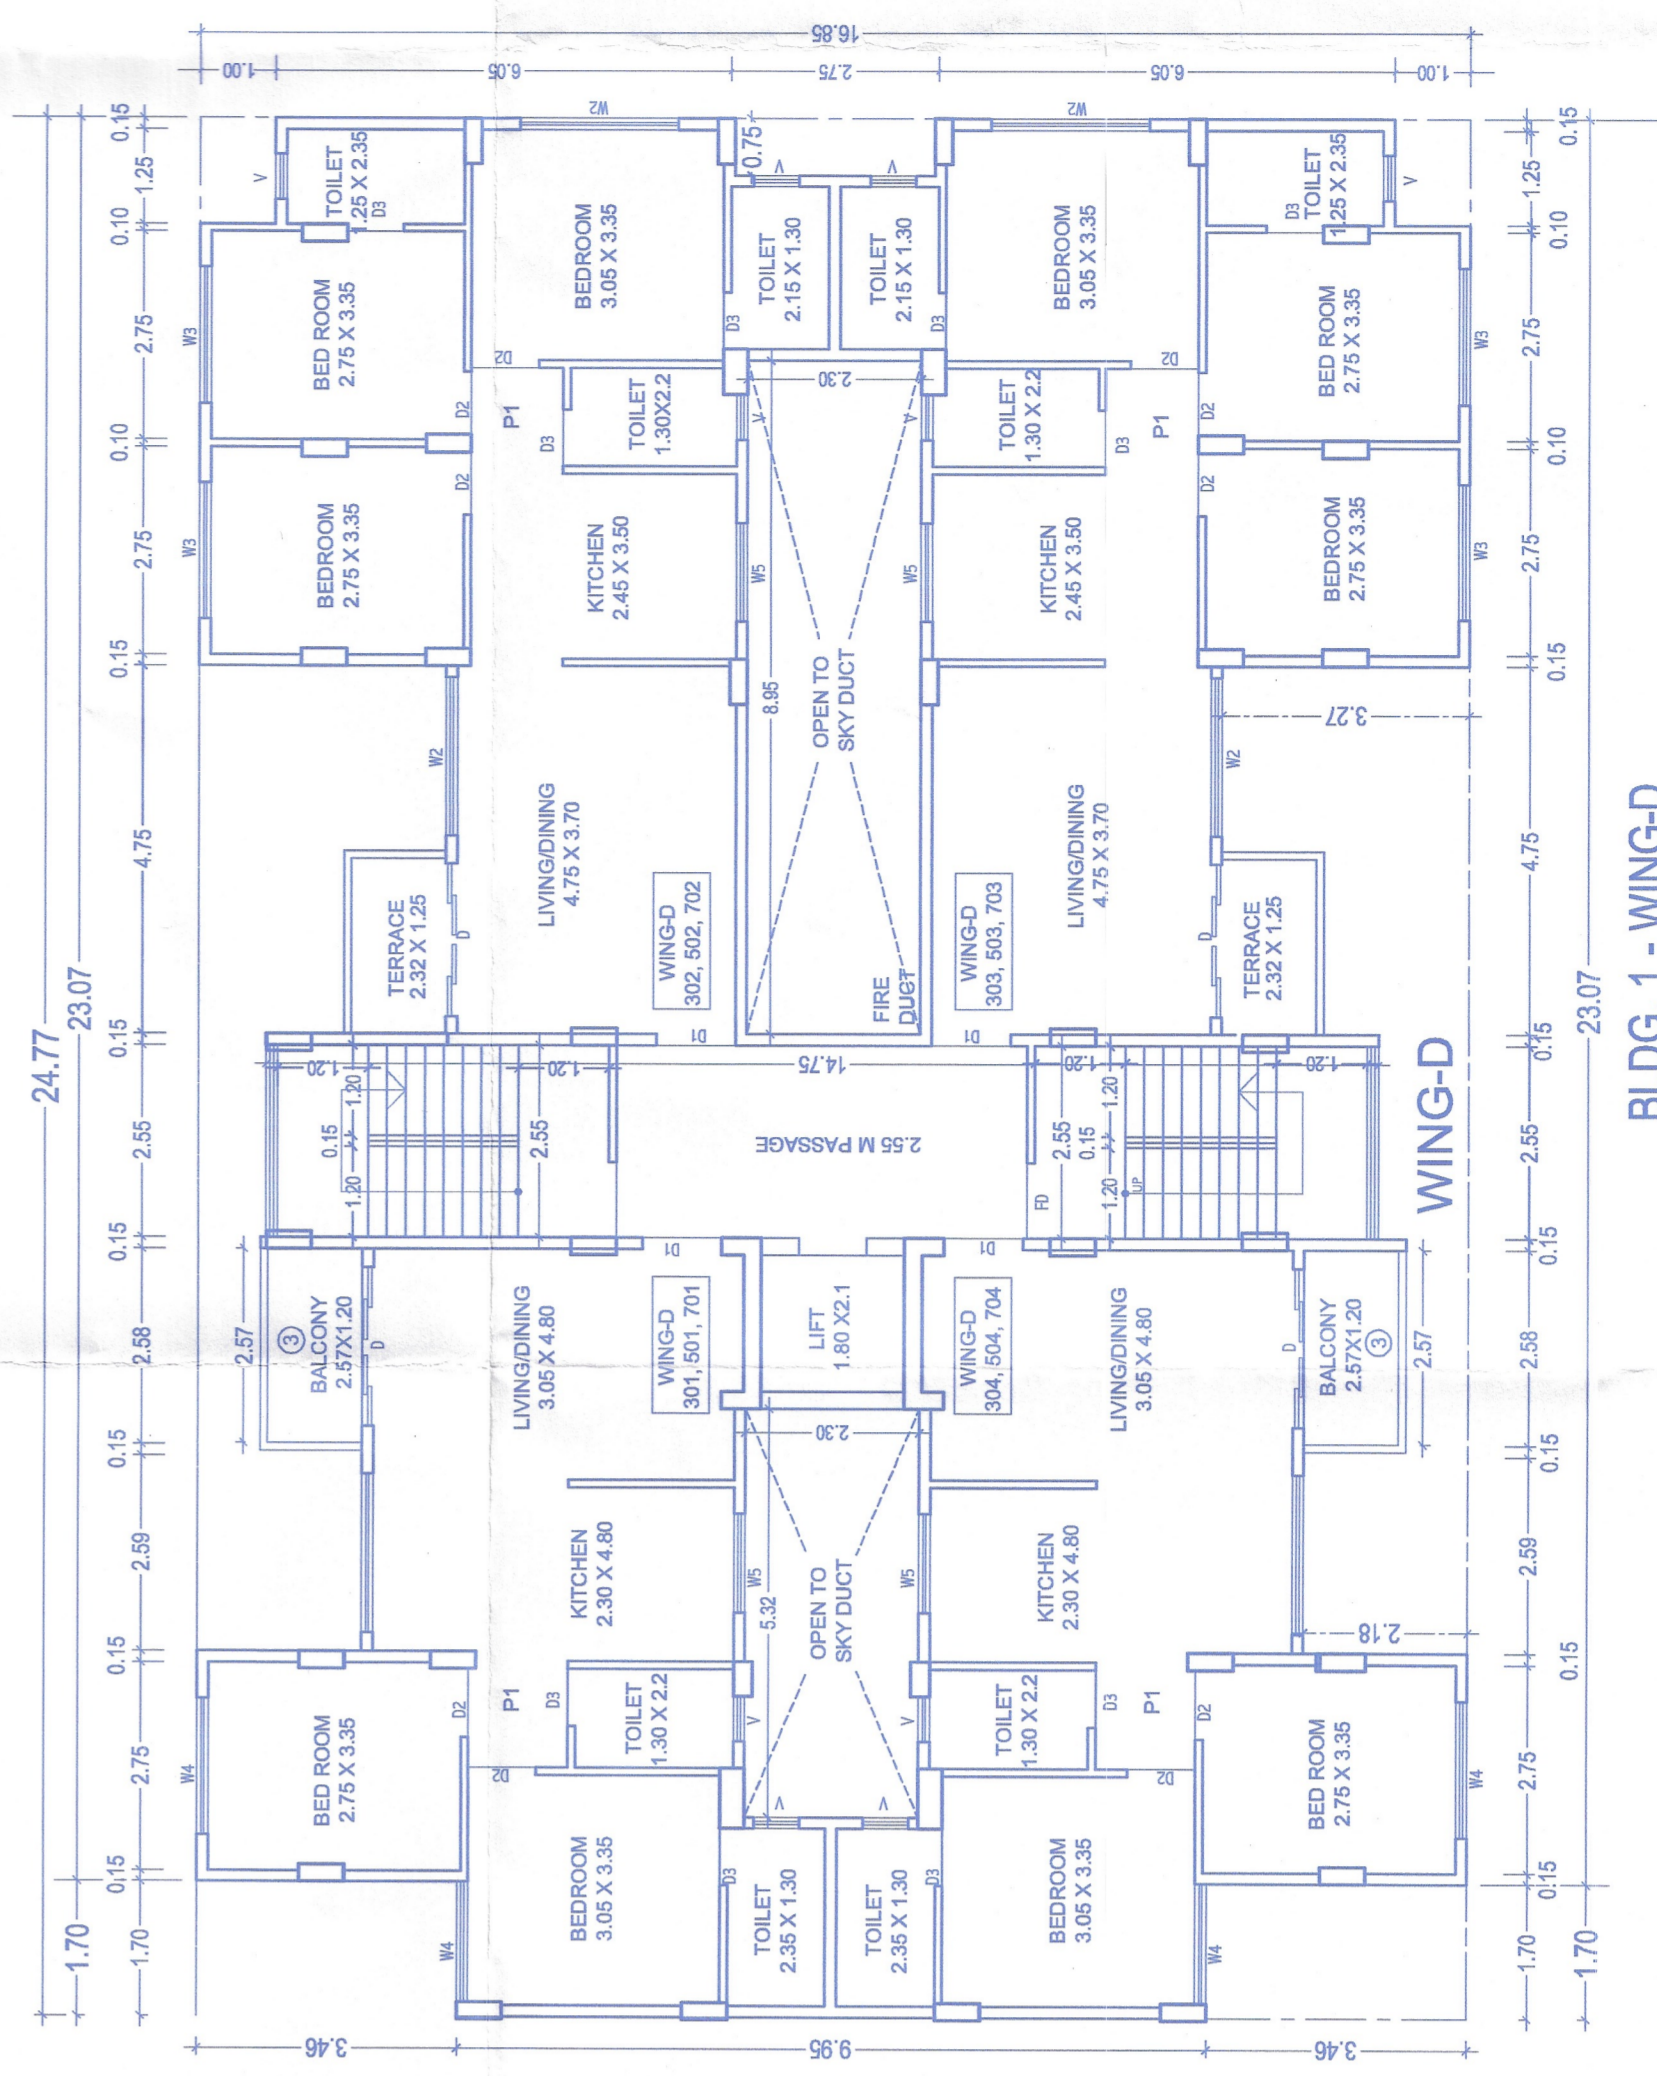

BLDG. 1 - WING-D TYPICAL FLOOR PLAN (3rd, 5th & 7th Floor) (FOR NEW APPROVAL) SCALE 1:100

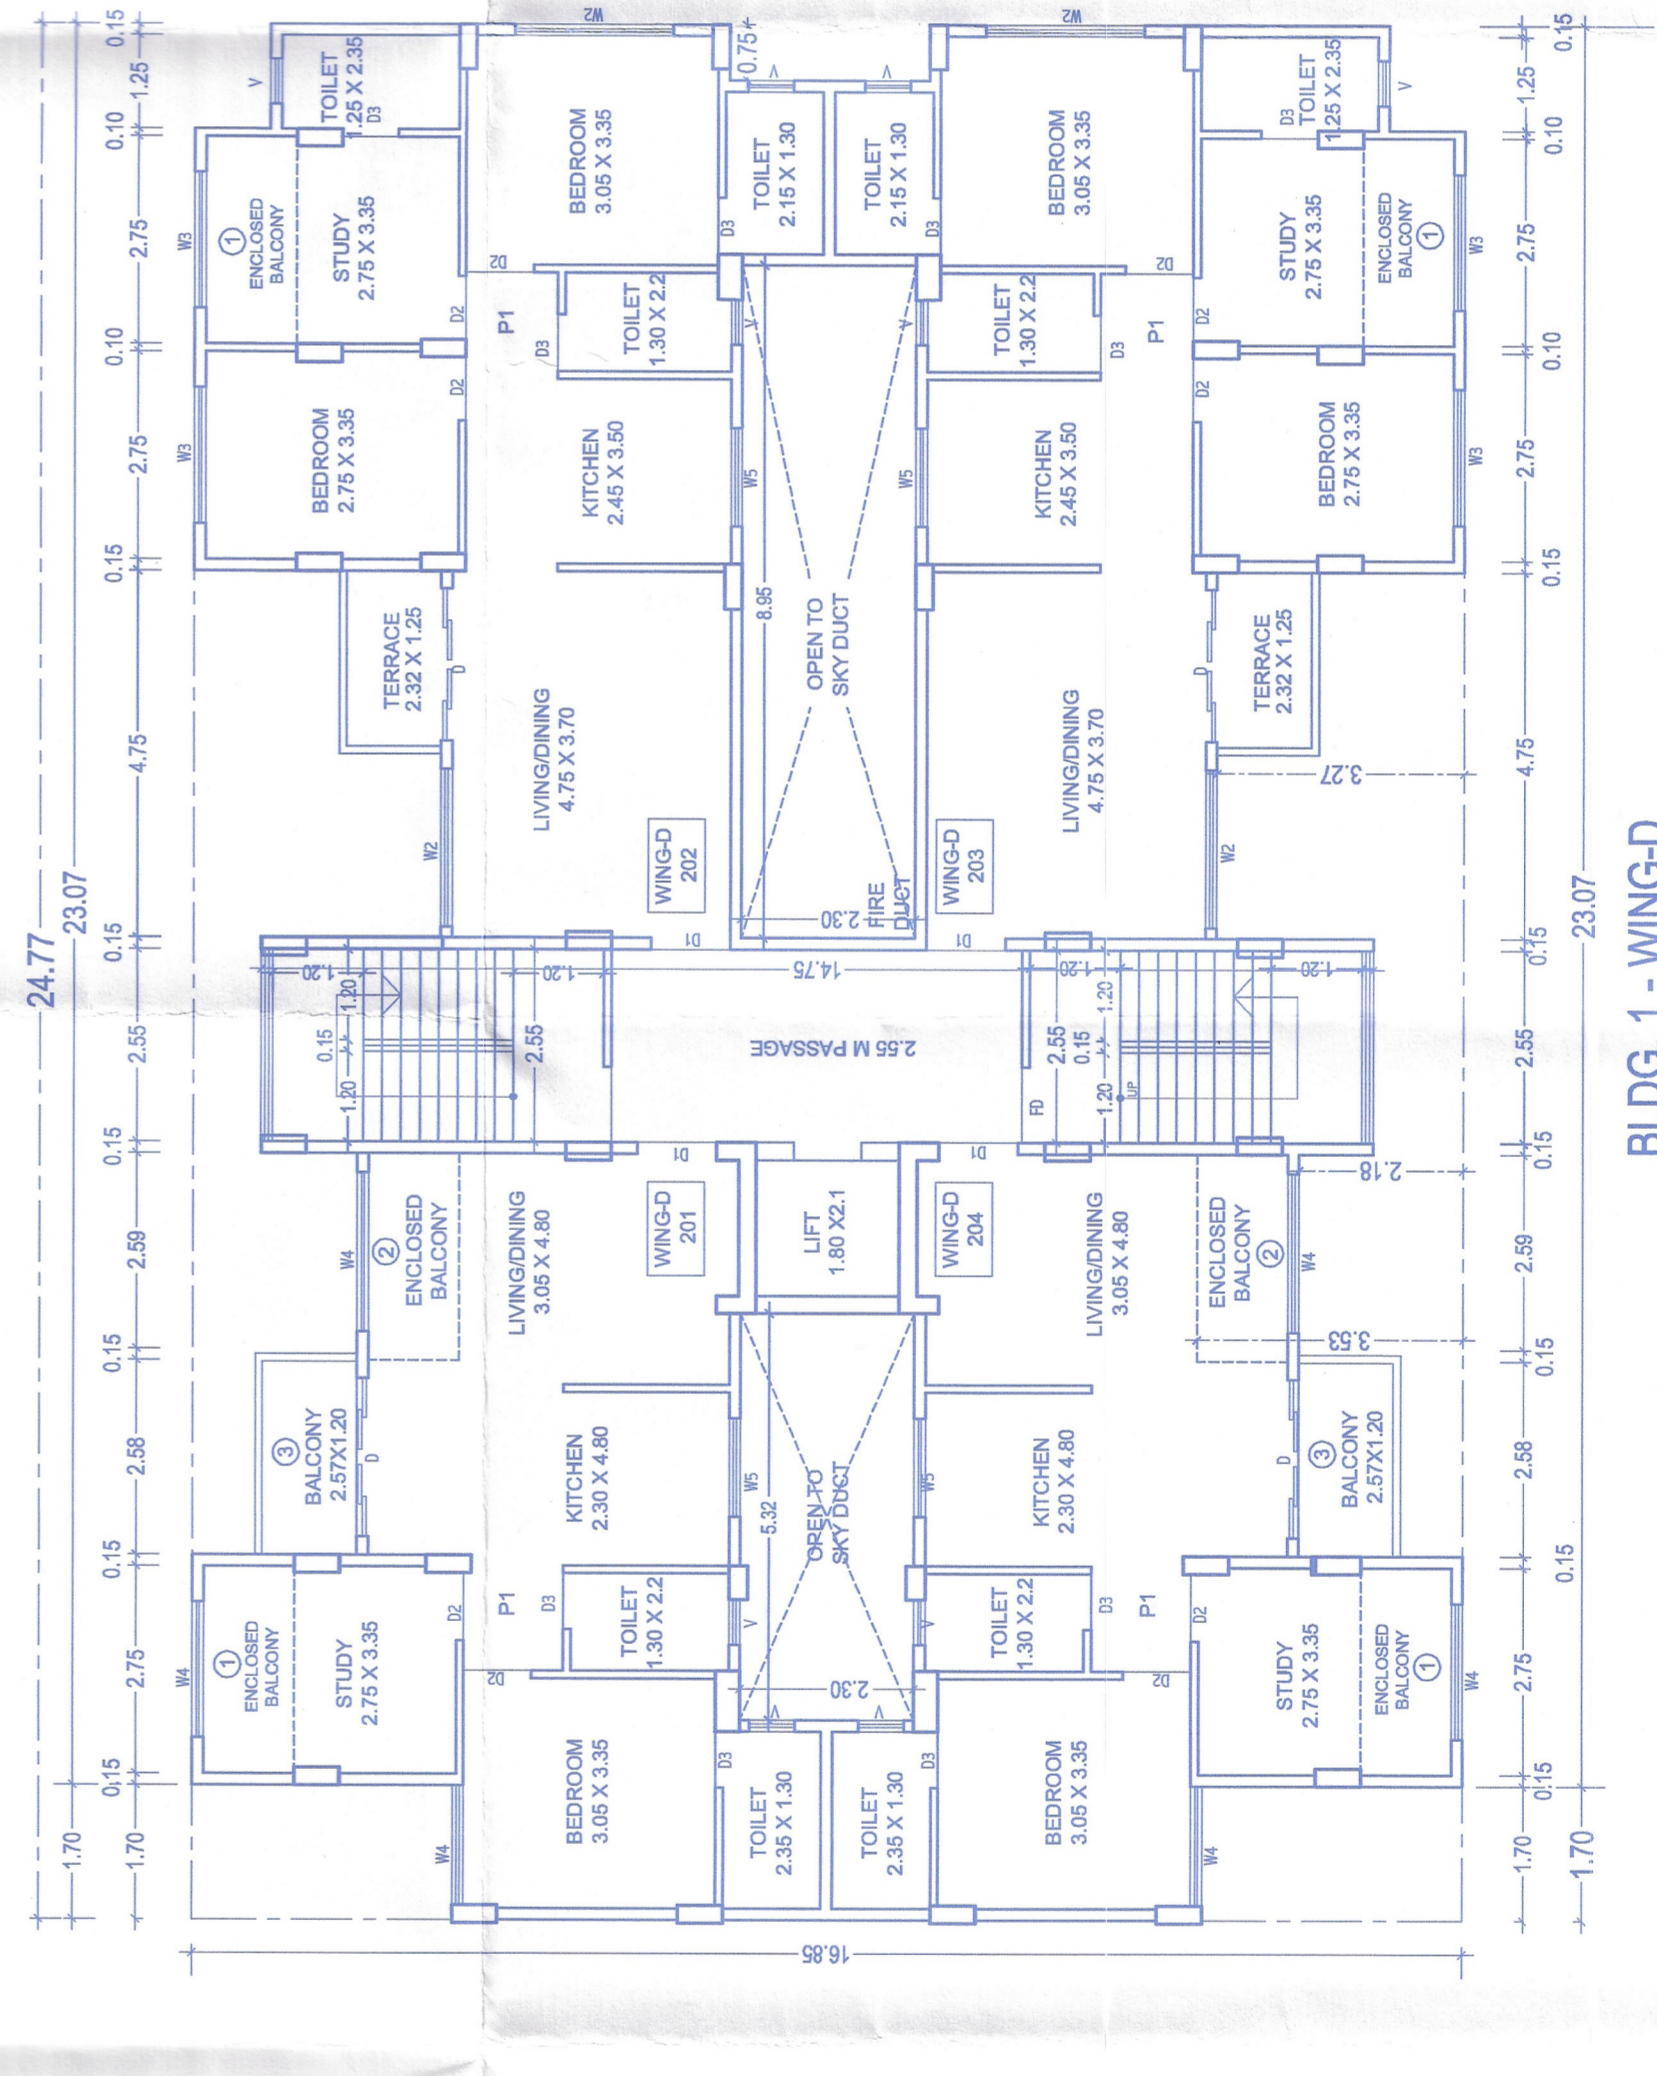

BLDG. 1 - WING-D SECOND FLOOR PLAN (AS PER PREVIOUS APPROVAL) SCALE 1:100

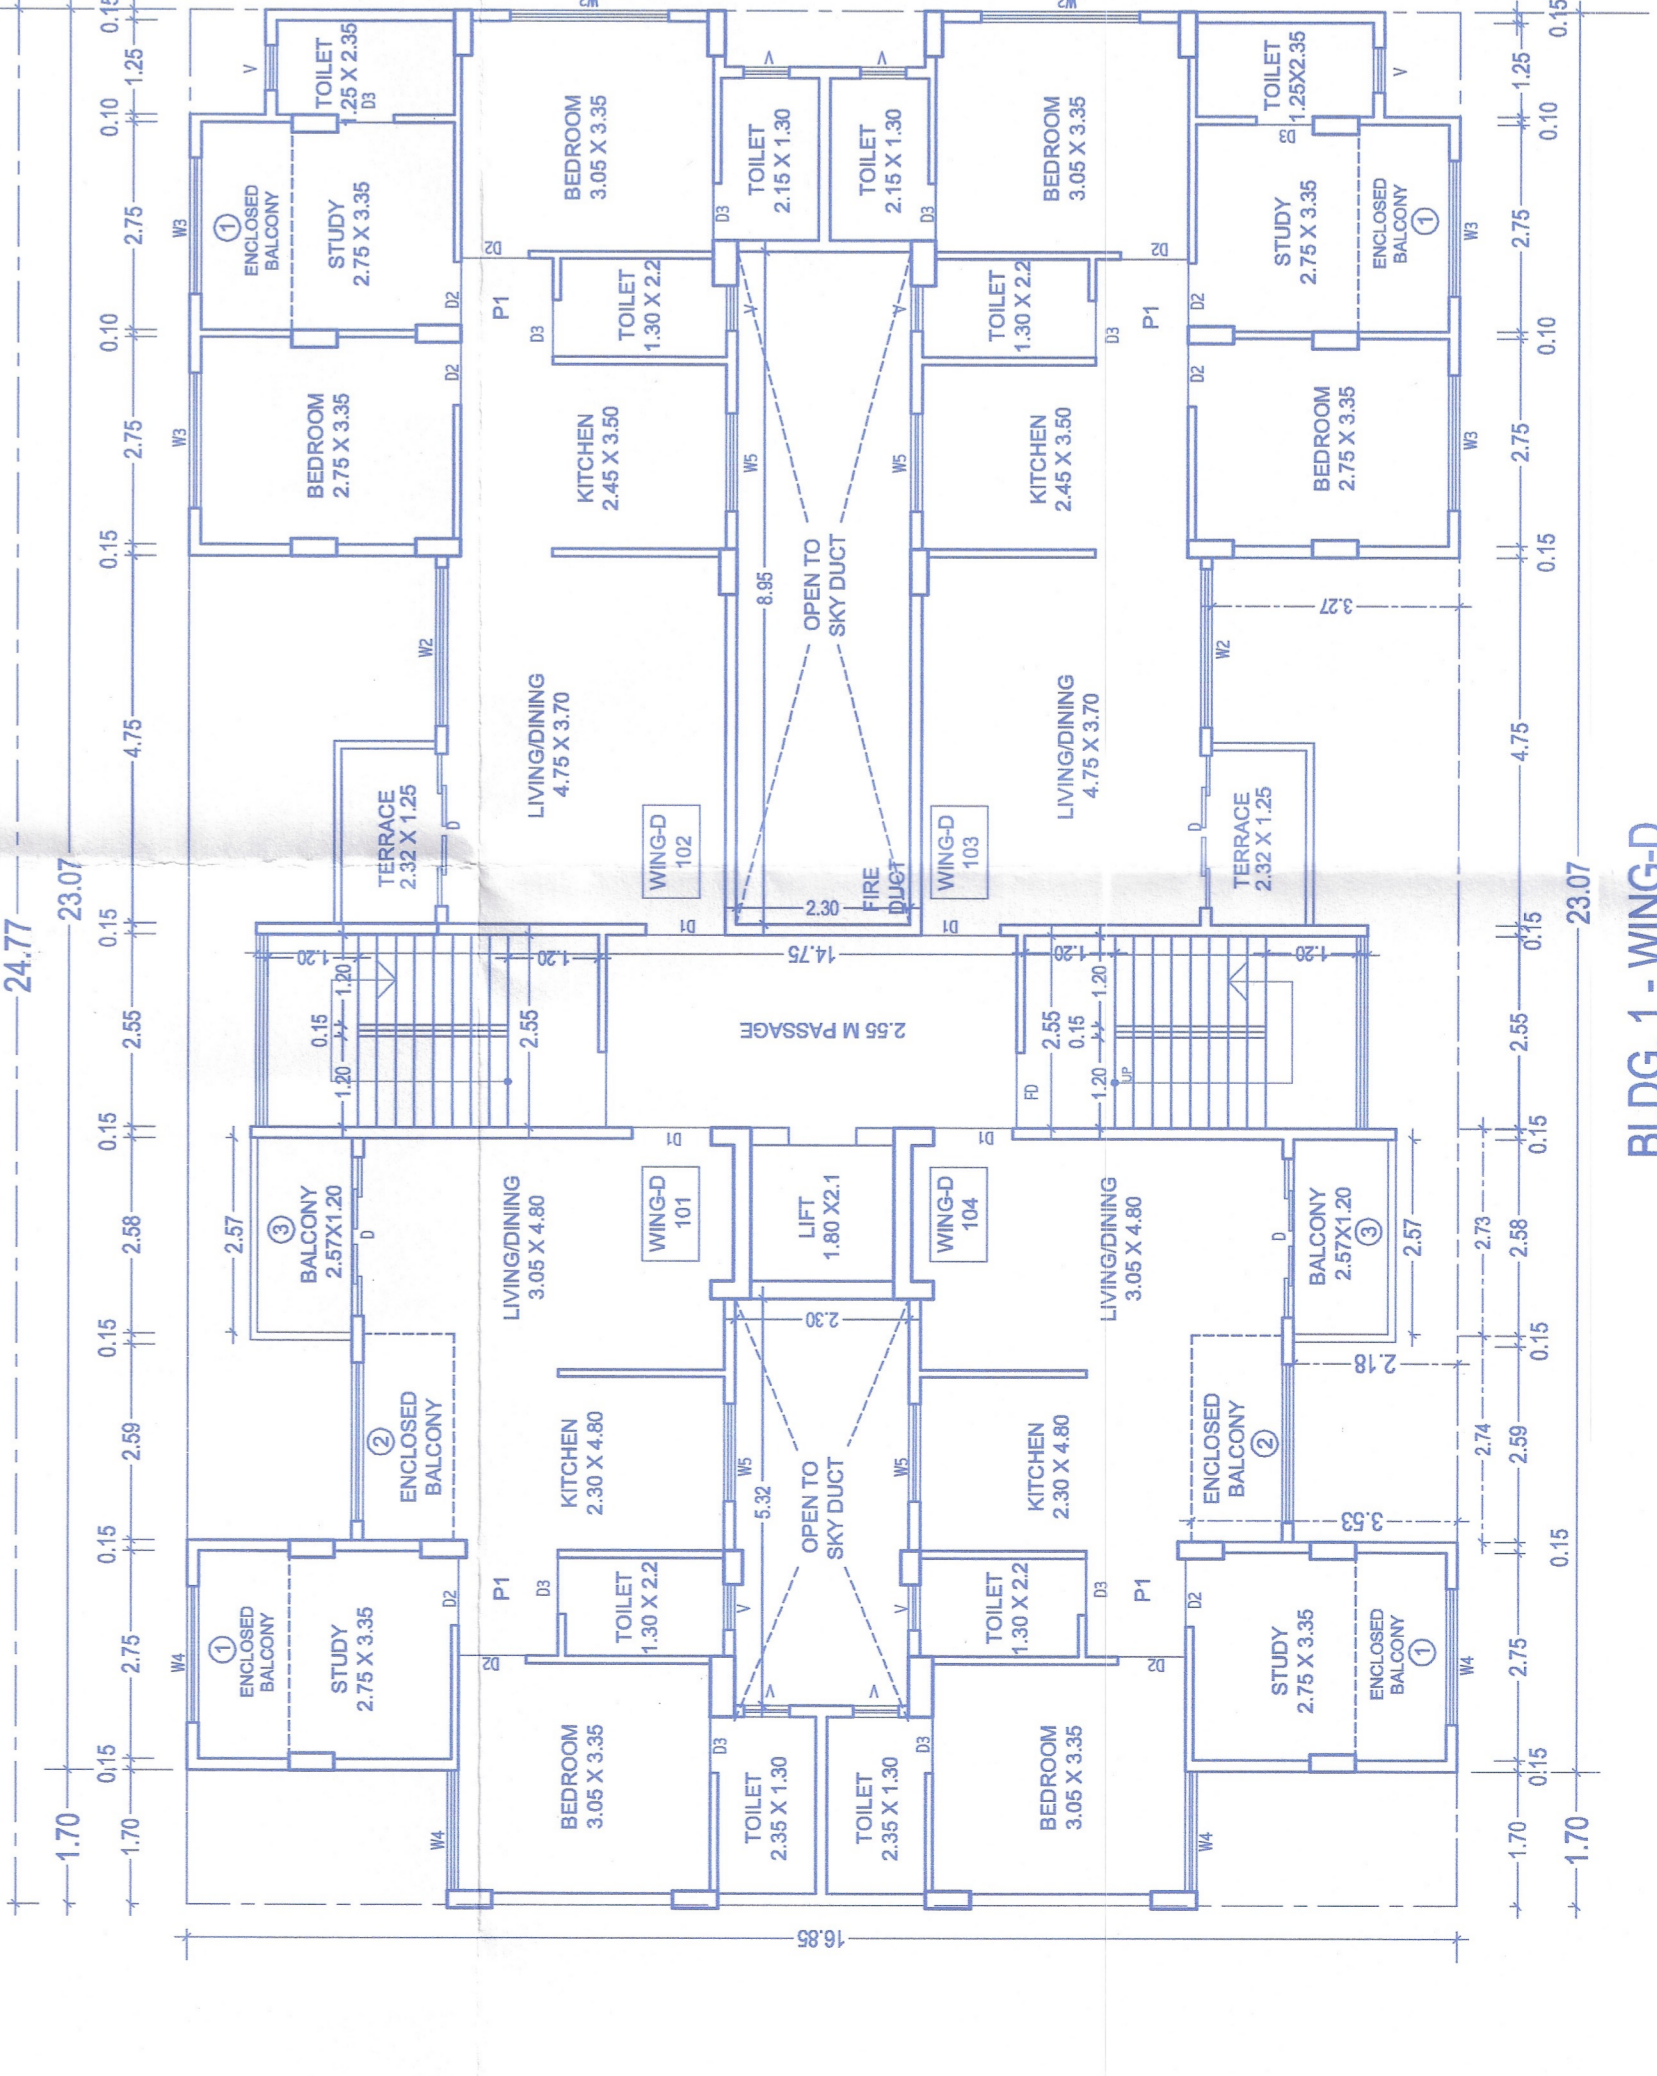

BLDG. 1 - WING-D FIRST FLOOR PLAN (AS PER PREVIOUS APPROVAL) SCALE 1:100