


STAMP OF APPROVAL
 BLDG/DRAINAGE/PLAN APPROVAL
 APPROVED SUBJECT TO THIS
 OFFICE LETTER NO. DE/L/SPA
 NO. 865487, DATE 16-05-2019



Deputy Engineer,
 MIDC, SPA & W.S. Sub-Div
 Taleja

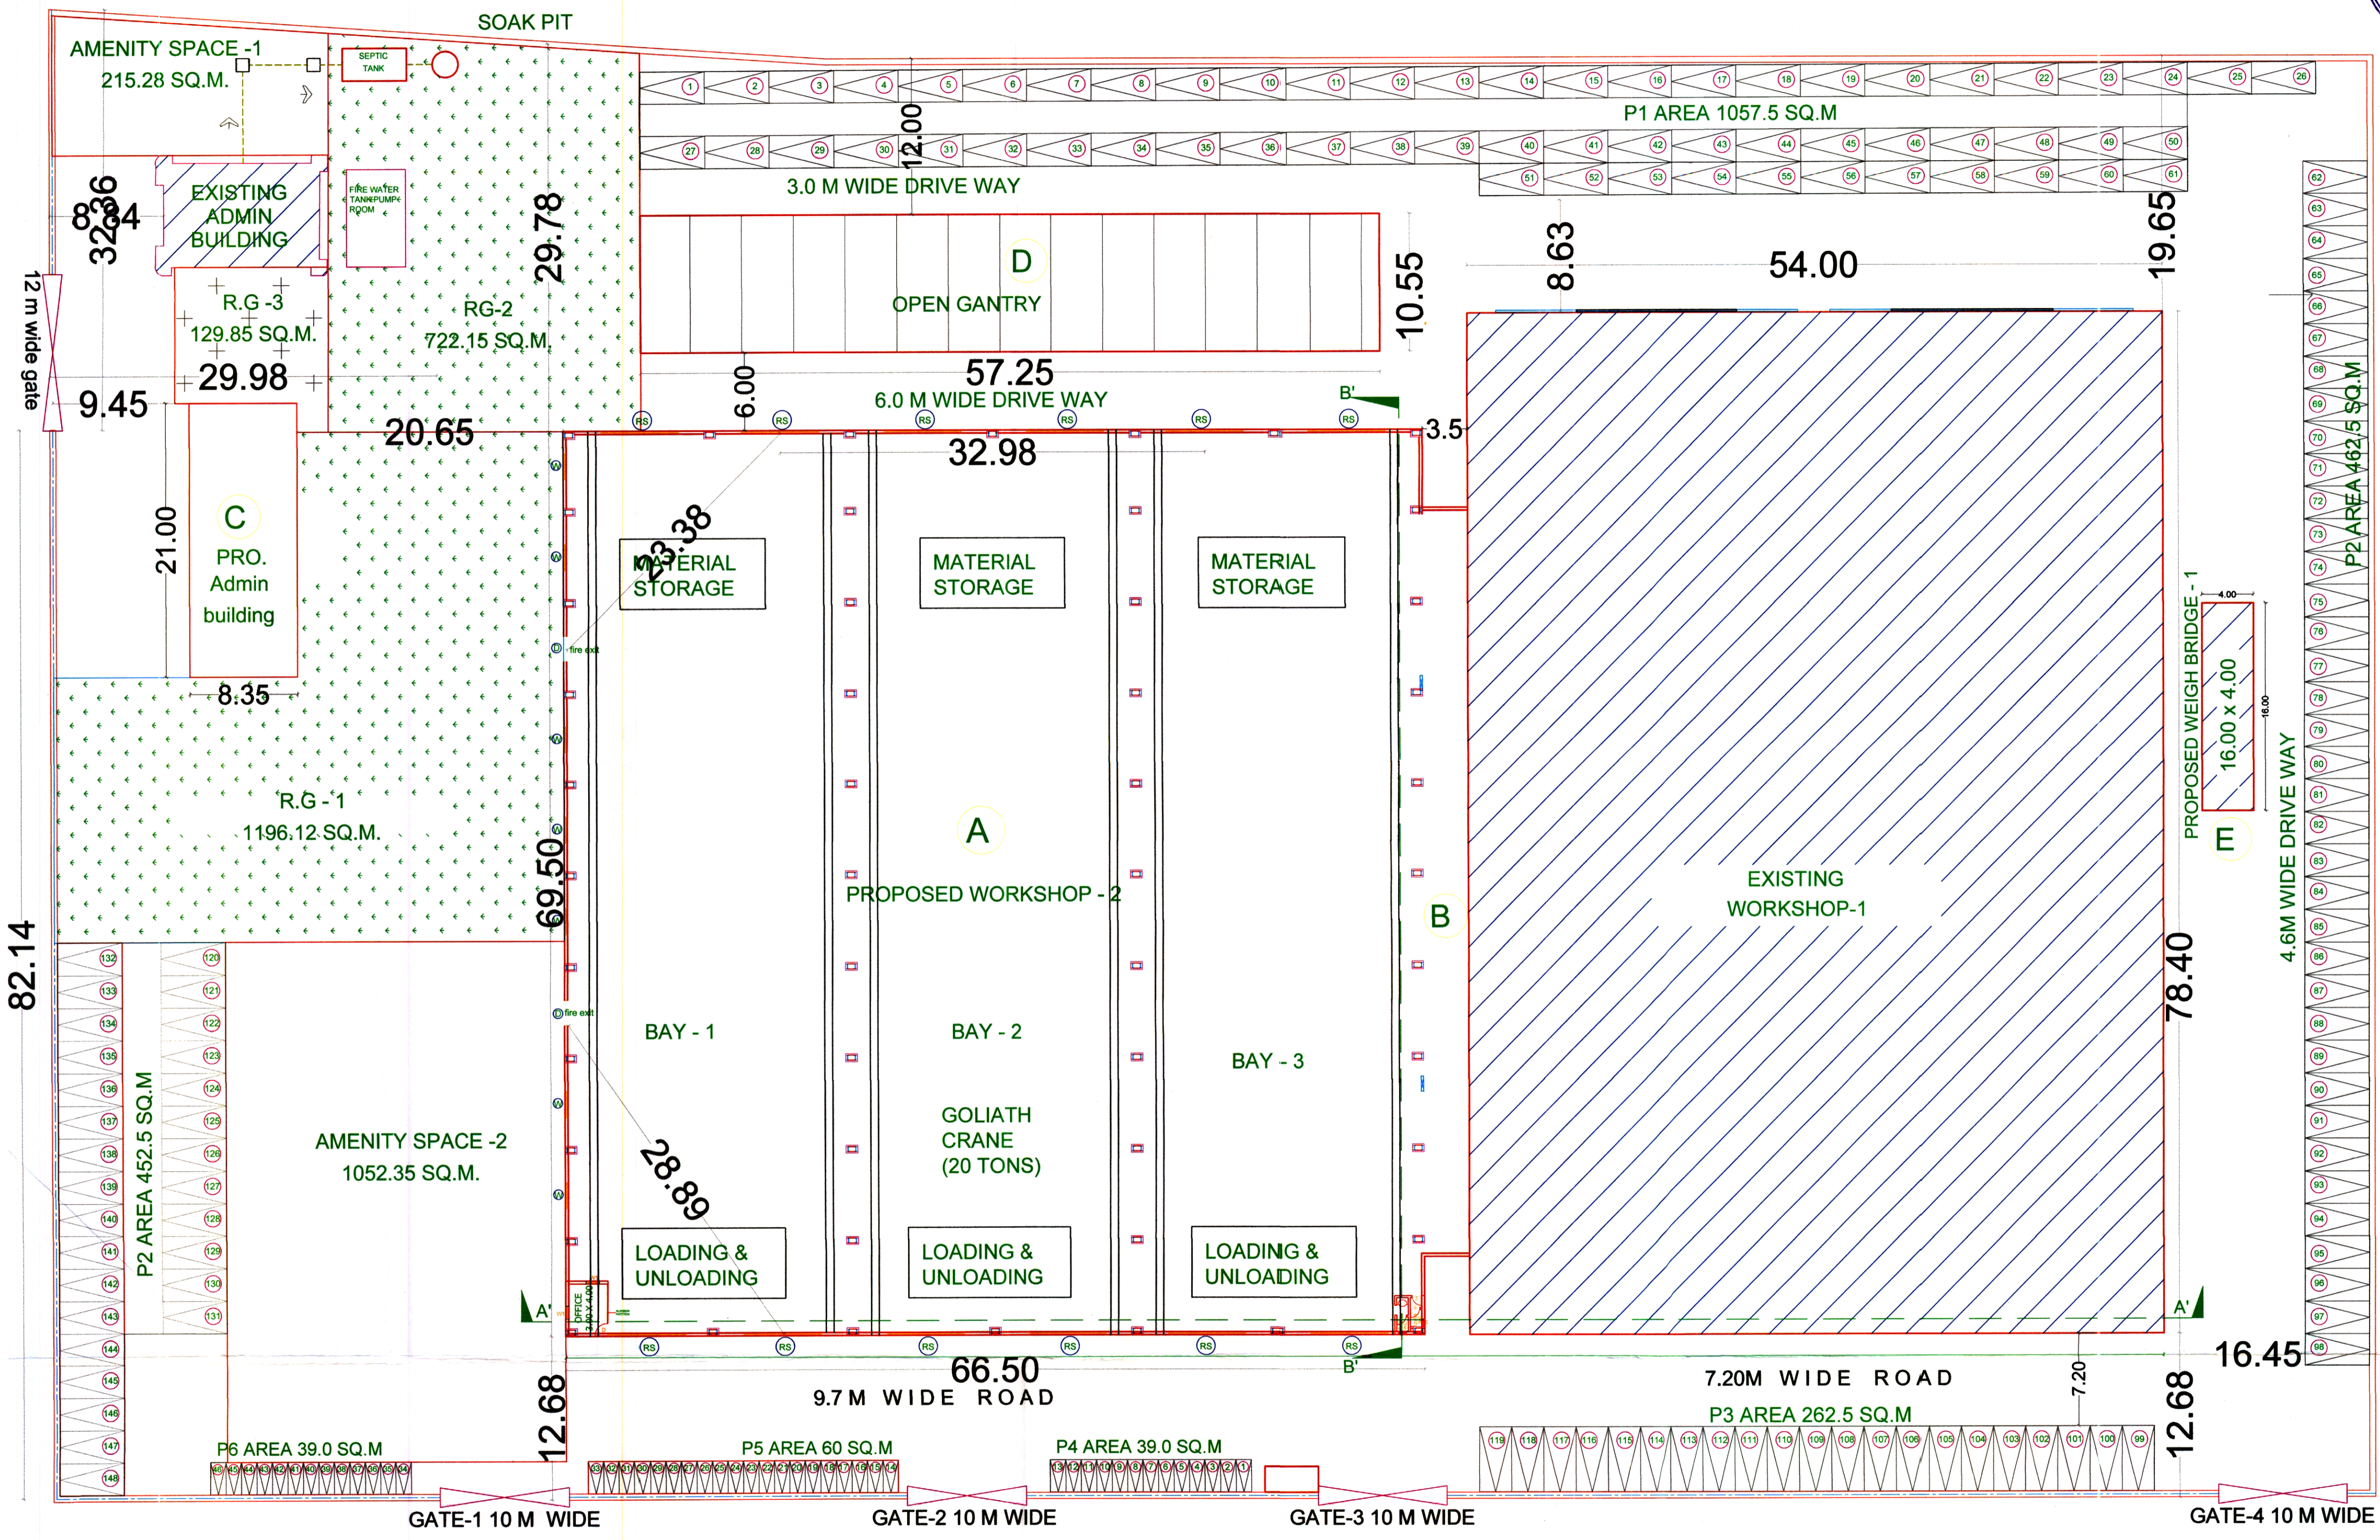

180.00
 SITE PLAN
 SCALE=1:200

OWNER'S NAME: Dharmesh Shah	OWNER'S SIGN: <i>[Signature]</i>
PROJECT: Plot No.: L-5 Ward: Raigad Village:	
INDUSTRIAL AREA: Taleja	
ARCHITECT: Siddharth Chandrasant Mhate Kankar Sanver D Wing 303 Old Thana Naka Road, Opp. Prant office Panel	ARCHITECT'S SIGN: <i>[Signature]</i>
JOB NO. DRG.NO. SCALE INWARD NO. SHW13621/201 KEY NO. 18	DRAWN BY/CHECKED BY: DATE: 16-01-2019 SHEET NO. 4/4