



ELEVATION FROM "B"

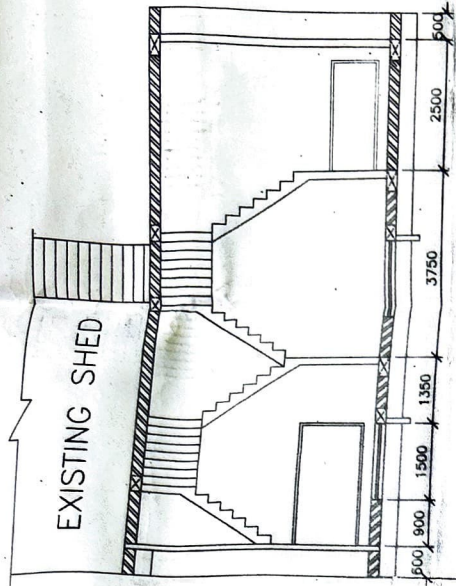


SECTION AT B-B

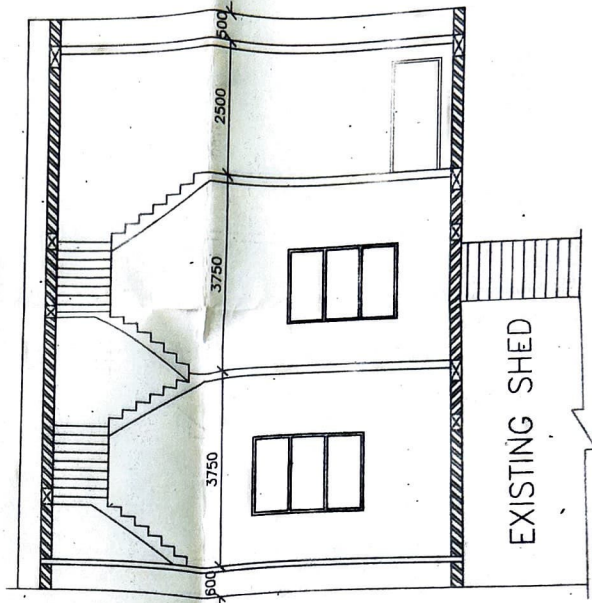

SECTION AT C-C

DESCRIPTIONS
DESCRIPTION
FOUNDATION
BRICK MASONRY
TH SLAB WITH NE/TILE FLOORING
FIXED BLE
SLAB
ME WORK
TER
PLASTER

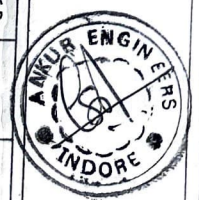

CLIENT

COMMERCIAL SYNBAGS UNIT - 1.

PROJECT

CONSTRUCTION OF FACTORY BUILDING

This Drawing is the property of the Structural Consultant and should not be produced/used without written permission

STRUCTURAL CONSULTANT



ANKUR ENGINEERS

CONSULTING CIVIL ENGINEERS & VALUERS
302, Pragati Chambers, Chawani, INDORE
Ph.No. 4058137, 94250-52190

DATE	DEALT BY	SCALE	DRG. NO.
06.07.2015	BHUPENDRA	1:100	AE/825/AR/01

DWG TITLE


MERGING PLAN OF UNIT -1.

7770 8-9-18

वसुदेवित शर्मा के साथ अनुपस्थिति


49100

ROAD

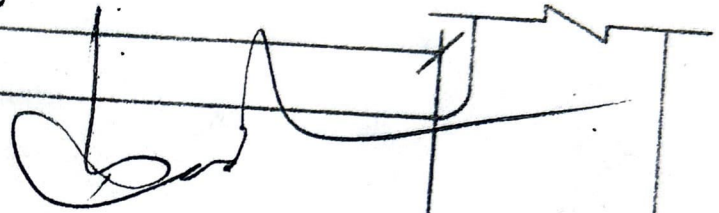


महाराष्ट्र सरकार

पंचायत समिति

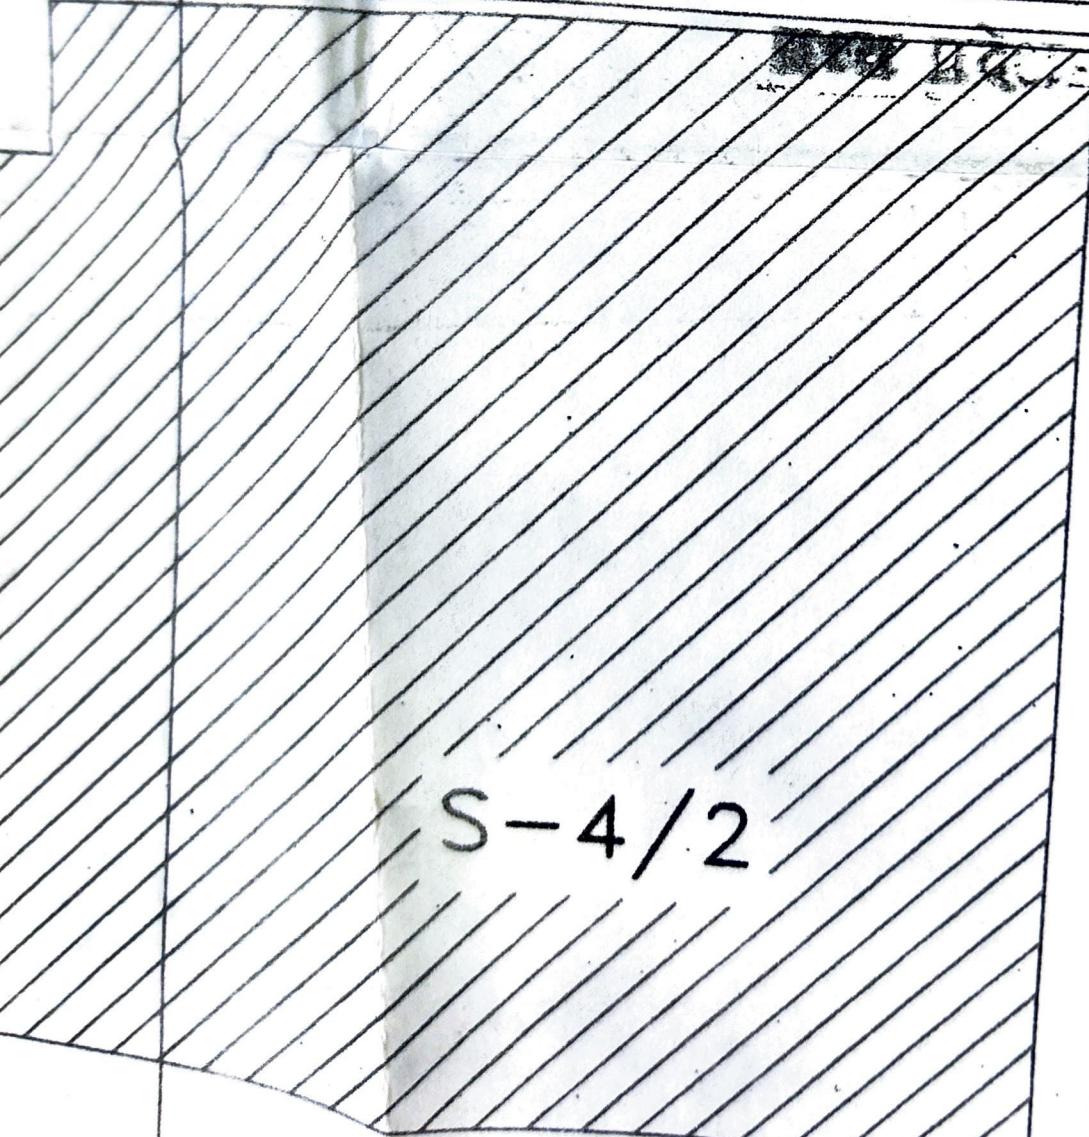


S-4/2


77000

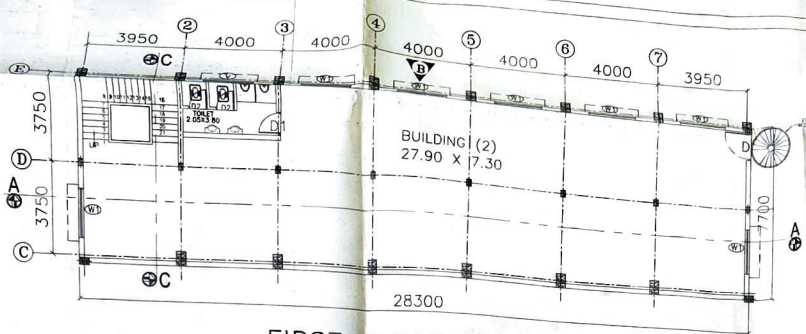


FIRST FLOOR PLAN

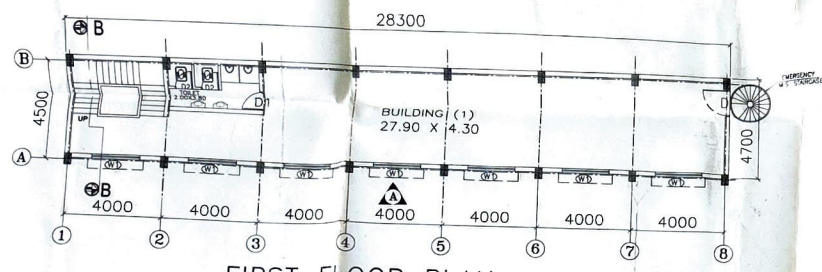


FIRST FLOOR PLAN

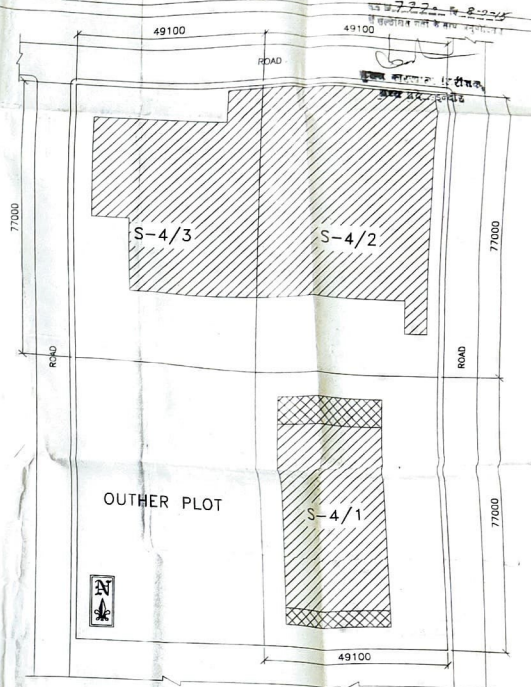


SITE PLAN

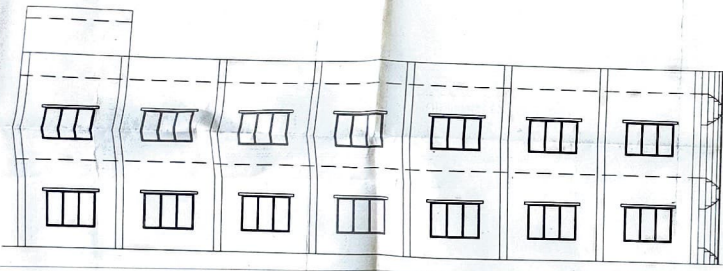


ELEVATION FROM "A"

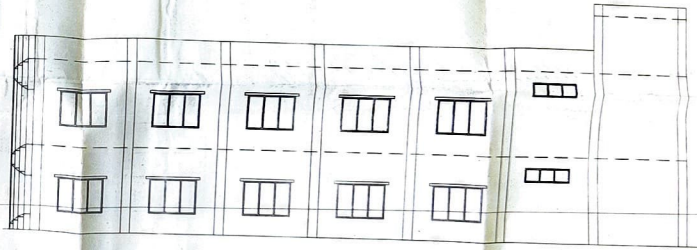


ELEVATION FROM "B"

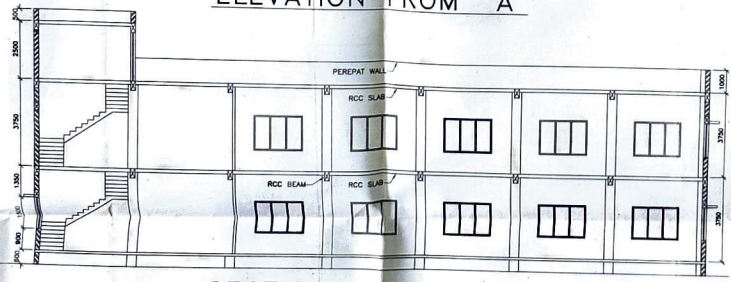

SECTION AT A-A

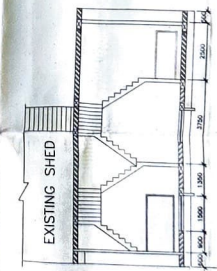

SECTION AT B-B

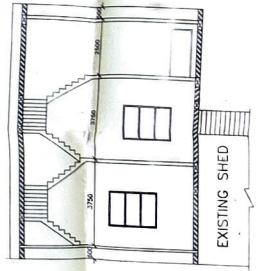

SECTION AT C-C

SCHEDULE OF OPENINGS:-

S.NO.	TYPE	SIZE	NOS	REMARKS
01	D	1200X2400	06	INSULATED DOOR.
02	D1	900X2100	04	M.S. DOOR
03	D2	750X2100	08	M.S. DOOR
04	W1	2000X1500	28	M.S.WINDOW
05	V	2000X600	02	ALU. VENTILATOR



AREA OF EXISTING COVERED STRUCTURE

SL.NO.	DESCRIPTION	SIZE IN METER	AREA IN SQM.
1.	EXISTING SHED	28.30X52.50	1485.75
TOTAL-A			1485.75

AREA OF PROPOSED COVERED STRUCTURE

2.	BUILDING (1)	28.30X4.50	127.35
3.	BUILDING (2)	28.30X7.50	212.25
TOTAL-B			339.60
TOTAL PLOT AREA			11342.10
TOTAL EXISTING AREA			1485.75
TOTAL PROPOSED AREA			339.60

SCHEDULE OF SPECIFICATIONS

S.NO	TYPE	DESCRIPTION
1	FOUNDATION	RCC FOUNDATION
2	WALL	200 THK BRICK MASONRY
3	DAMP PROOF	RCC
4	FLOORS	RCC PLINTH SLAB WITH KOTA STONE/TILE FLOORING
5	WINDOWS DOORS & OTHER WORKS	ALUMINUM FIXED & OPEN ABLE
6	ROOF	RCC ROOF SLAB
7	STRUCTURAL WORK	R.C.C. FRAME WORK
8	INTERNAL FINISH	PLAIN PLASTER
9	EXTERNAL FINISH	SAND FACE PLASTER

CLIENT
COMMERCIAL SYN BAGS UNIT - 1.

PROJECT
CONSTRUCTION OF FACTORY BUILDING


This Drawing is the property of the Structural Consultant and should not be produced/used without written permission.


STRUCTURAL CONSULTANT

ANKUR ENGINEERS
CONSULTING CIVIL ENGINEERS & VALUERS
302, Pragati Chambers, Chawani, INDORE
Ph.No. 4058137, 94250-52190





DATE: 06.07.2015 DEALT BY: BHUPENDRA SCALE: 1:100 DRG. NO.: AE/825/AR/01

DWG TITLE: **MERGING PLAN OF UNIT - 1.**

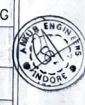

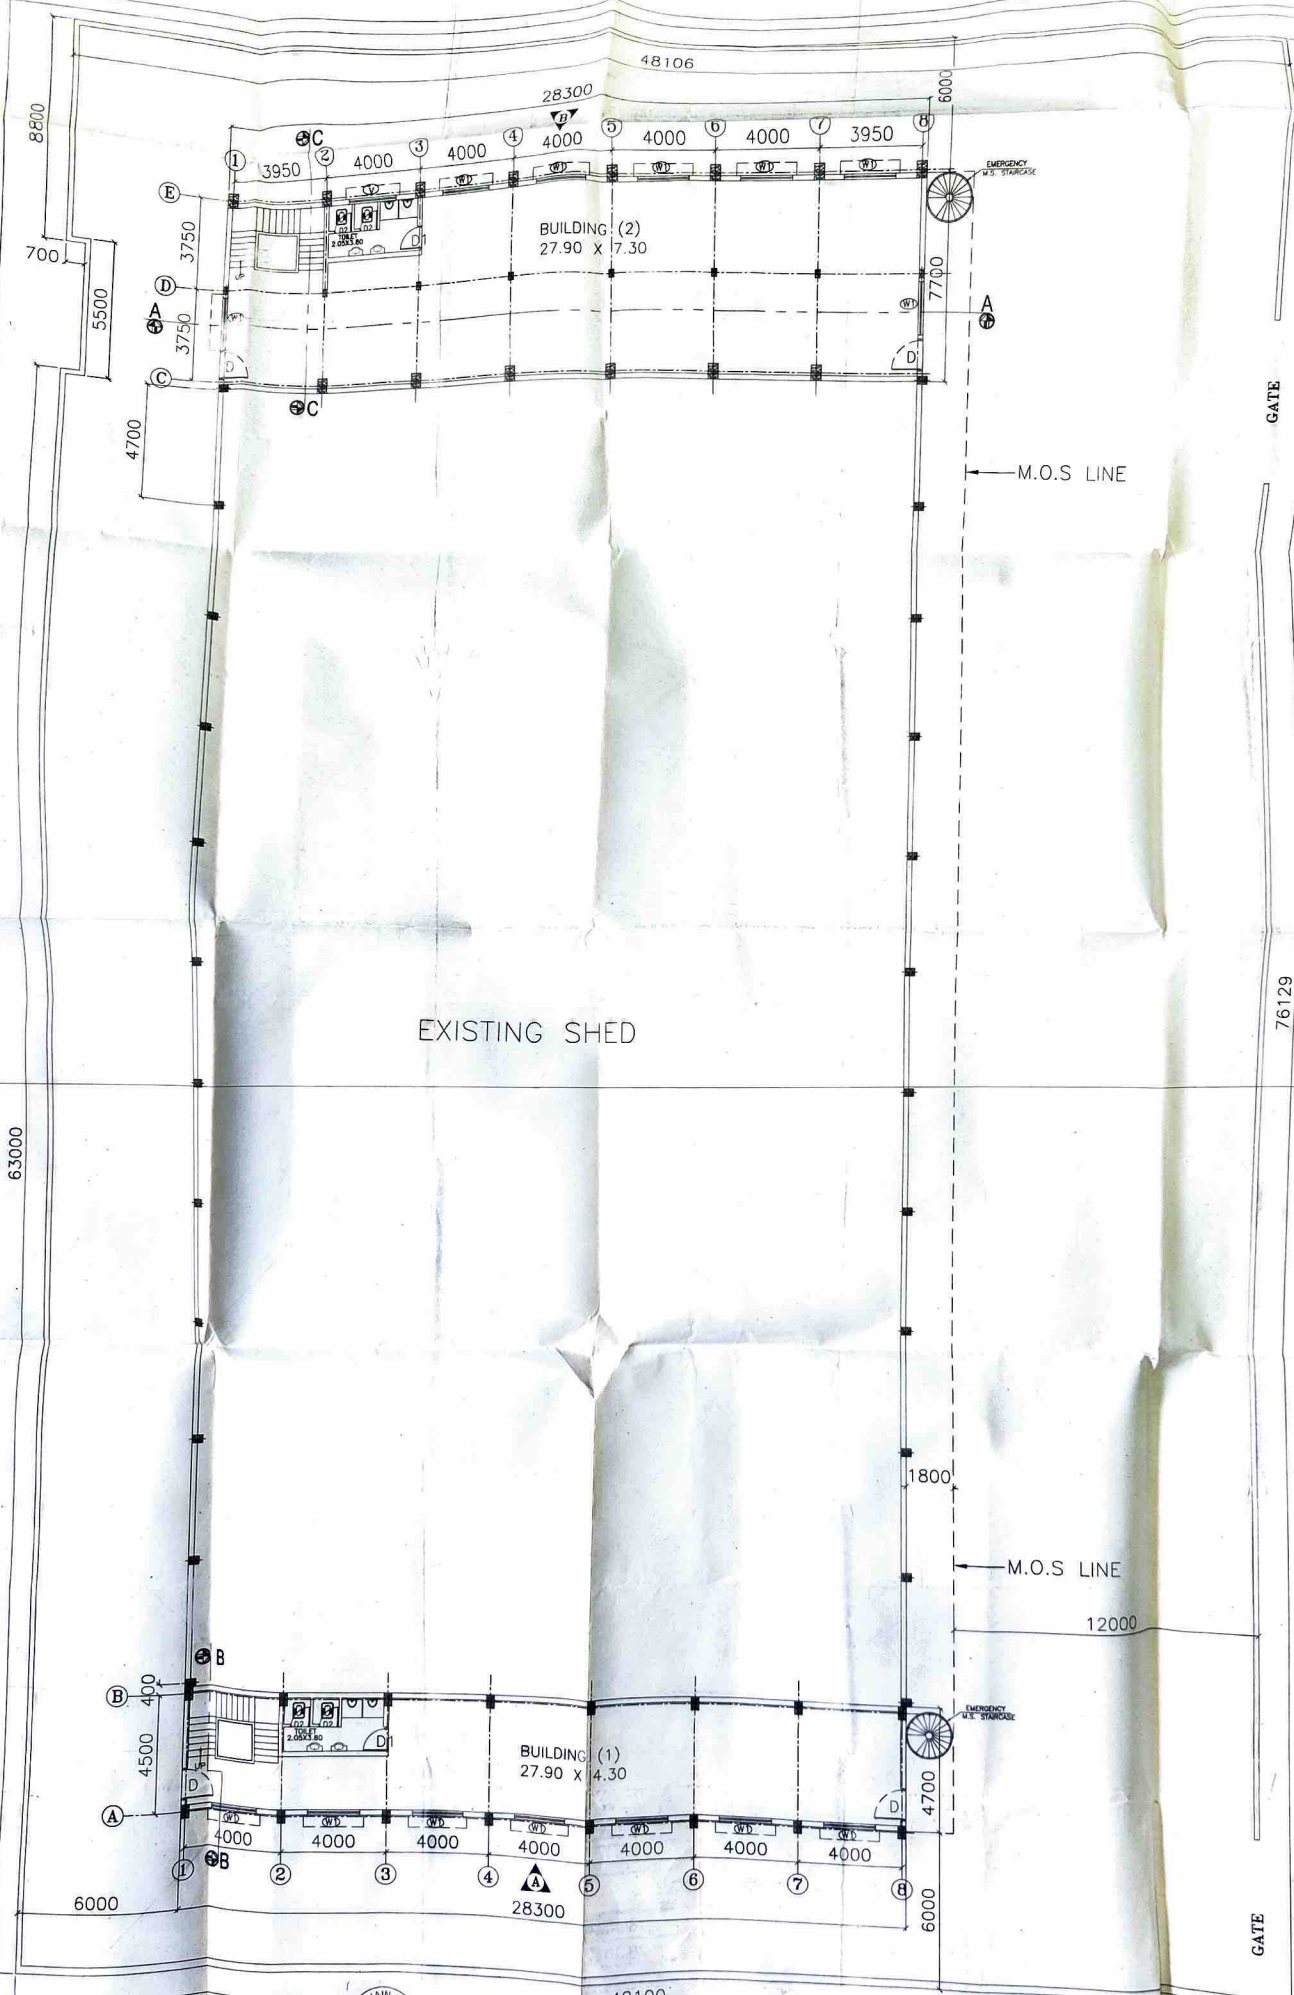

GROUND FLOOR PLAN

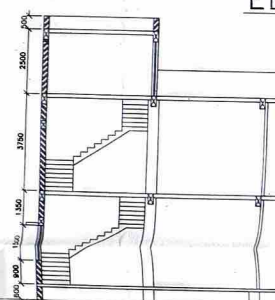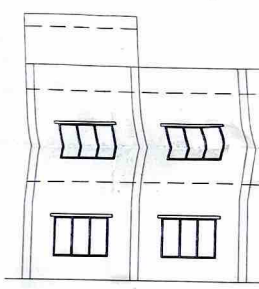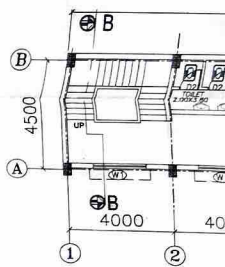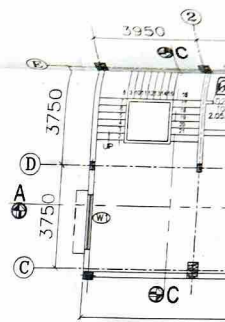

SCHEDULE


S.NO.	TYPE	SIZE
01	D	1200X2400
02	D1	900X2100
03	D2	750X2100
04	W1	2000X1500
05	V	2000X600

AREA OF EXISTING COVERED ST...

SL.NO.	DESCRIPTION
1.	EXISTING SHED
TOTAL-A	

AREA OF PROPOSED COVERED S...

2.	BUILDING (1)
3.	BUILDING (2)
TOTAL-B	
TOTAL PLOT AREA	
TOTAL EXISTING AREA	
TOTAL PROPOSED AREA	

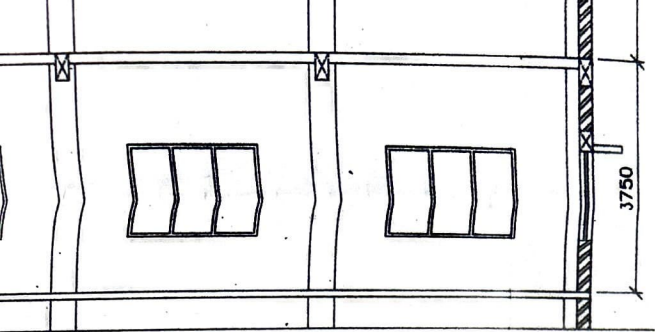


 PROPOSED AREA

 EXISTING AREA

SECTION AT B-B

SCHEDULE OF SPECIFICATIONS

S.NO	TYPE	DESCRIPTION
1	FOUNDATION	RCC FOUNDATION
2	WALL	200 THK BRICK MASONRY
3	DAMP PROOF	RCC
4	FLOORS	RCC PLINTH SLAB WITH KOTA STONE/TILE FLOORING
5	WINDOWS DOORS & OTHER WORKS	ALUMINUM FIXED & OPEN ABLE
6	ROOF	RCC ROOF SLAB
7	STRUCTURAL WORK	R.C.C. FRAME WORK
8	INTERNAL FINISH	PLAIN PLASTER
9	EXTERNAL FINISH	SAND FACE PLASTER

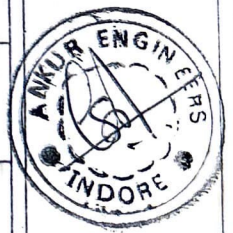

CLIE
C

PRO
CON

This
shou


STR





DA

06.07

DWG

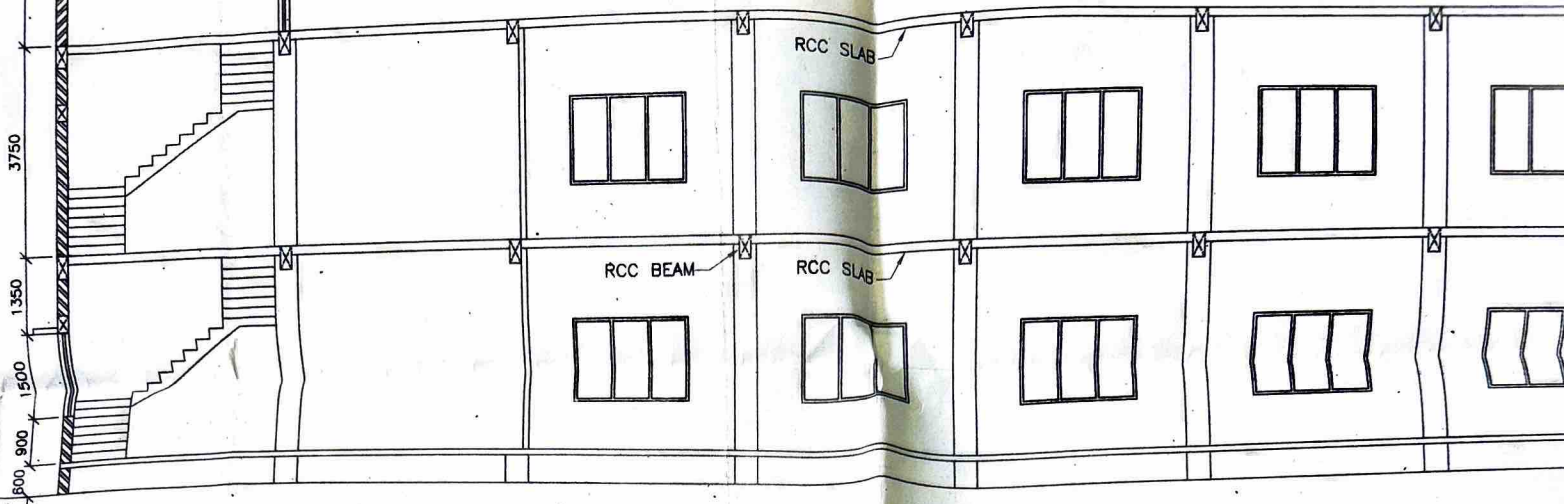

SECTION AT A-A

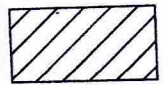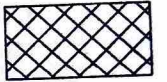

SCHEDULE OF OPENINGS:-


S.NO.	TYPE	SIZE	NOS	REMARKS
01	D	1200X2400	06	INSULATED DOOR.
02	D1	900X2100	04	M.S. DOOR
03	D2	750X2100	08	M.S. DOOR
04	W1	2000X1500	28	M.S.WINDOW
05	V	2000X600	02	ALU. VENTILATOR

SCHED


S.NO	TYPE
1	FOU
2	WA
3	DA
4	FL
5	WI &C
6	R
7	ST
8	IN
9	E

AREA OF EXISTING COVERED STRUCTURE


SL.NO.	DESCRIPTION	SIZE IN METER	AREA IN SQM.
1.	EXISTING SHED	28.30X52.50	1485.75
	TOTAL-A		1485.75
AREA OF PROPOSED COVERED STRUCTURE			
2.	BUILDING (1)	28.30X4.50	127.35
3.	BUILDING (2)	28.30X7.50	212.25
	TOTAL-B		339.60
	TOTAL PLOT AREA		11342.10
	TOTAL EXISTING AREA		1485.75
	TOTAL PROPOSED AREA		339.60

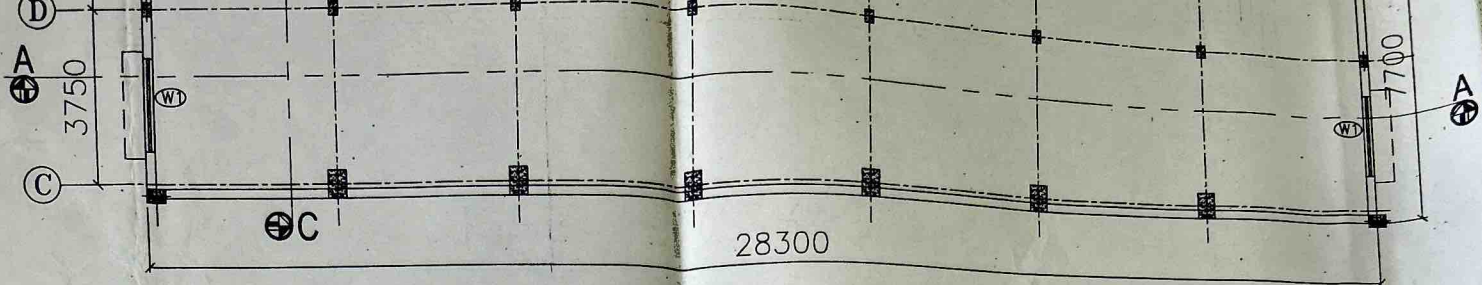


FIRST FLOOR PLAN

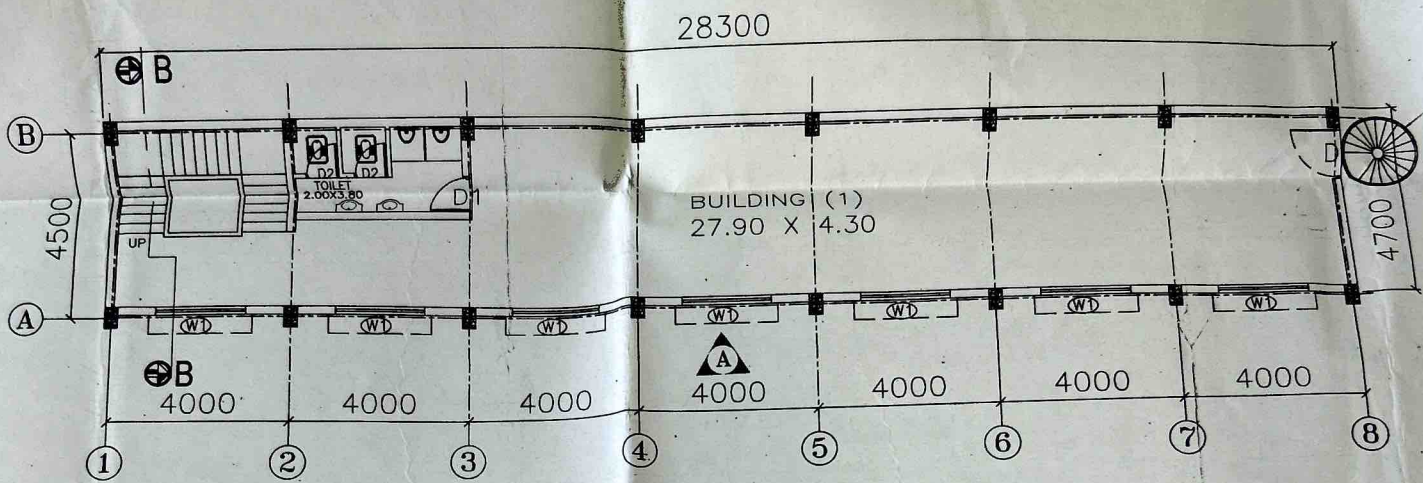




FIRST FLOOR PLAN

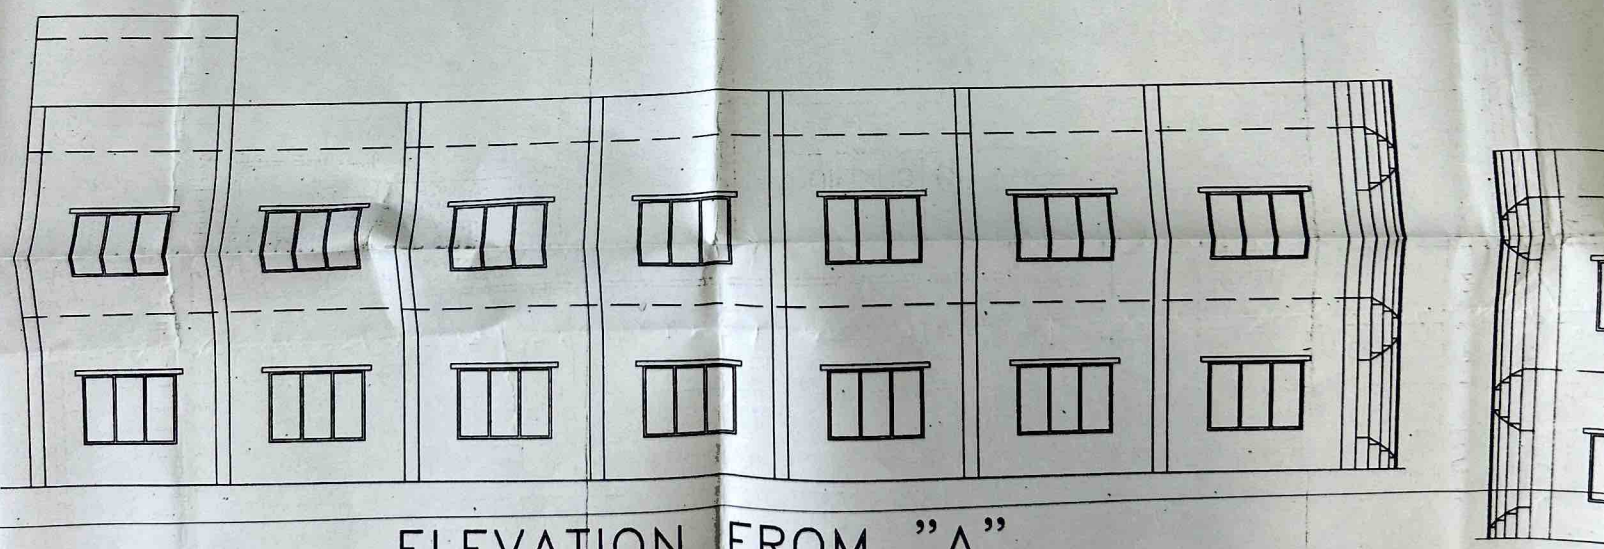


ELEVATION FROM "A"

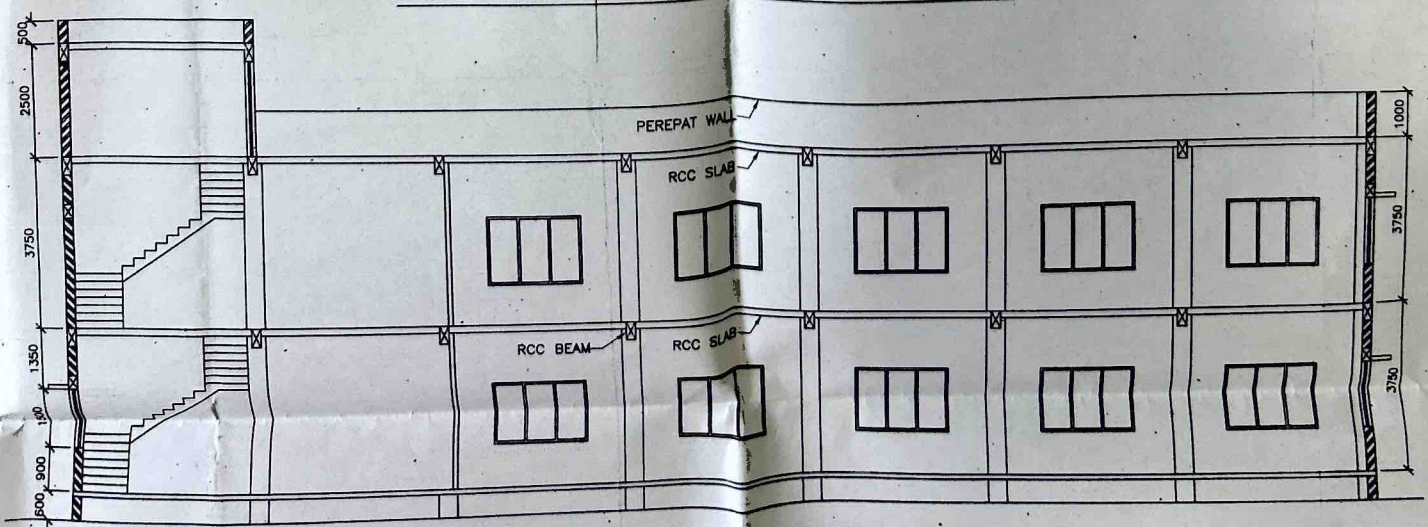


SECTION AT A-A

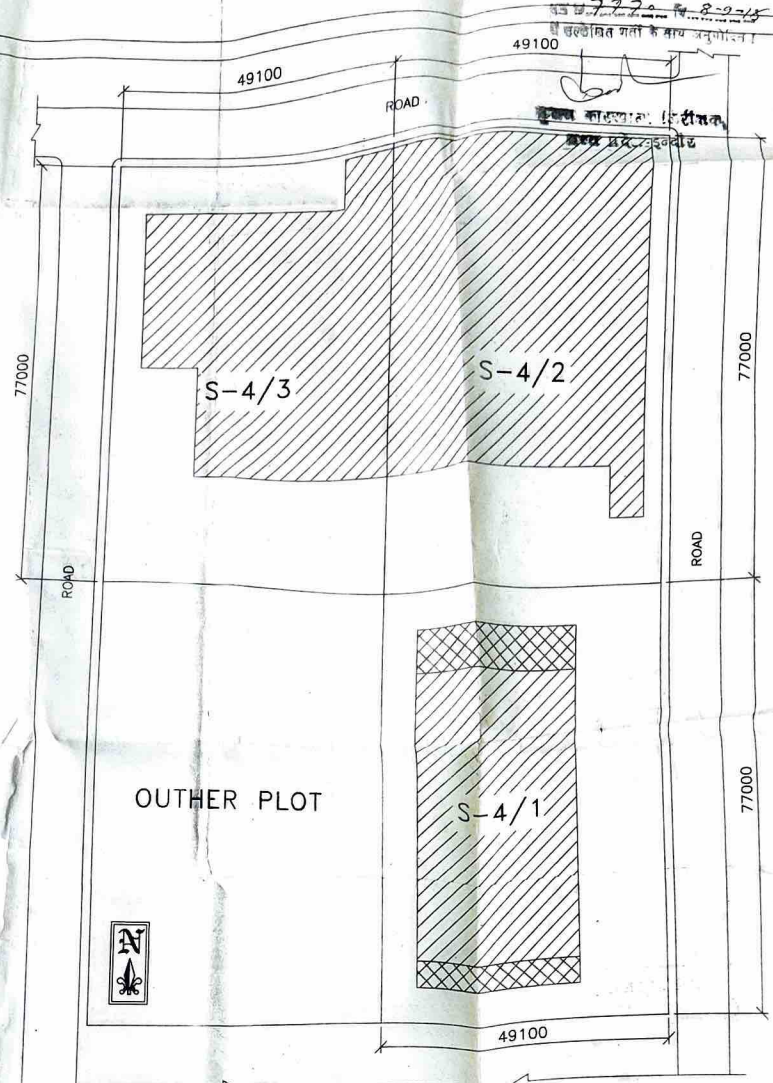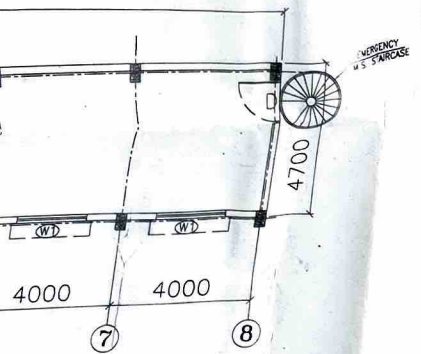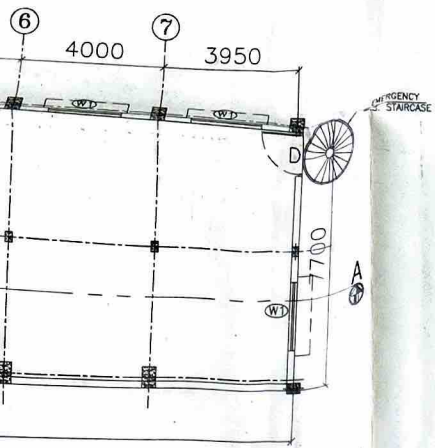

SITE PLAN

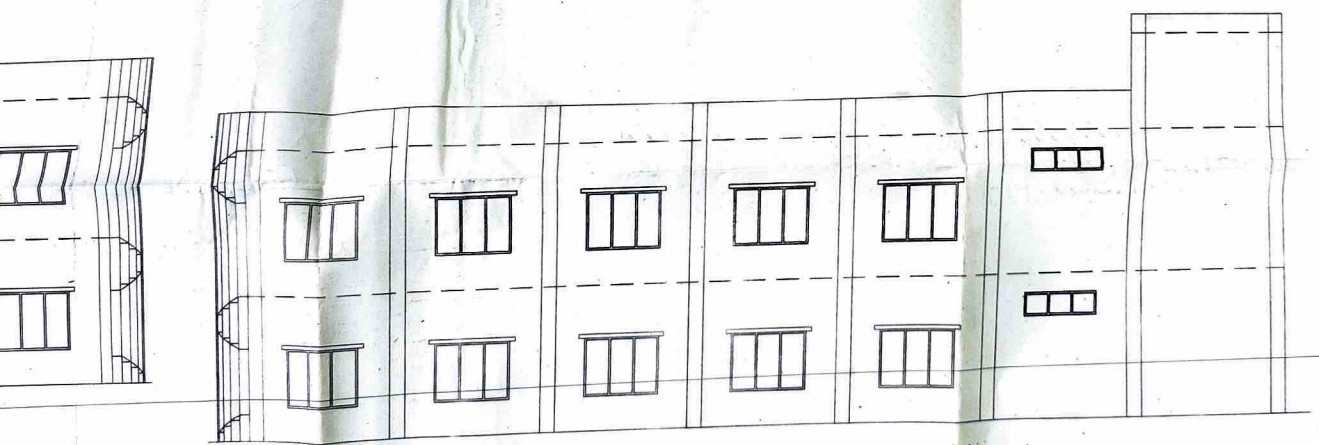


ELEVATION FROM "B"

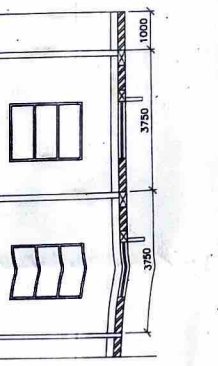


PROPOSED AREA


EXISTING AREA

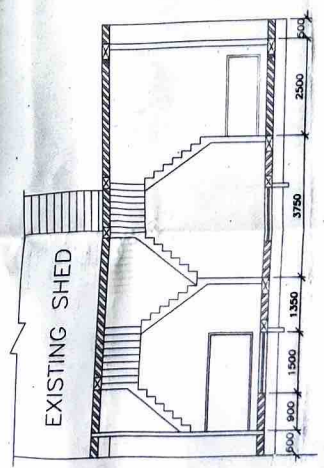


SECTION AT B-B

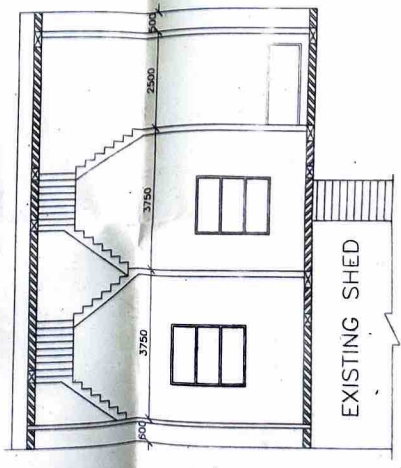

SECTION AT C-C

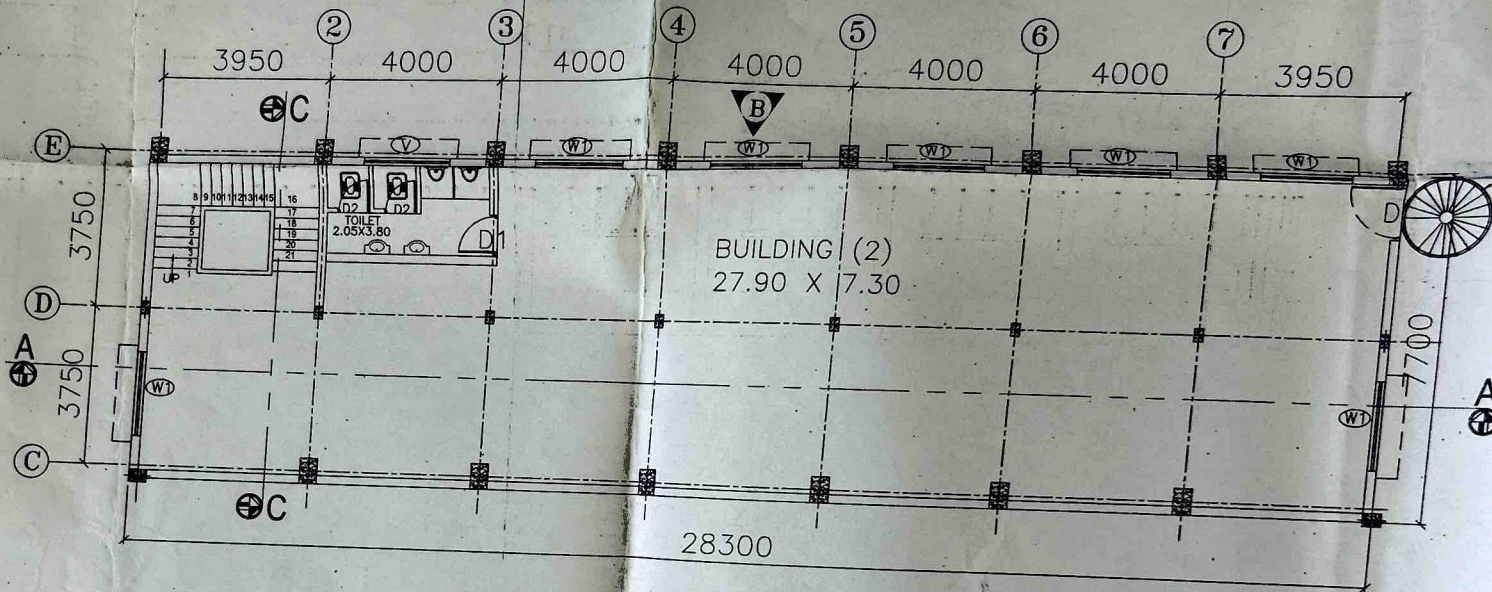

FIRST FLOOR PLAN

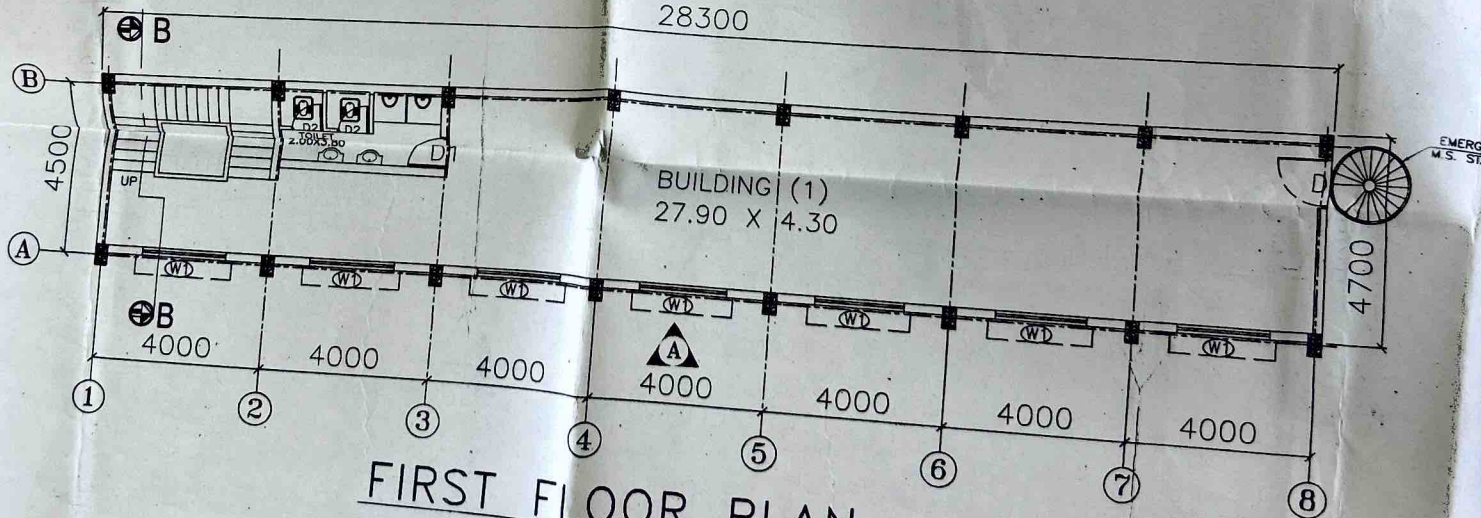

FIRST FLOOR PLAN



GATE


EMERGENCY W.S. STA

76129

EXISTING SHED

63000

1800

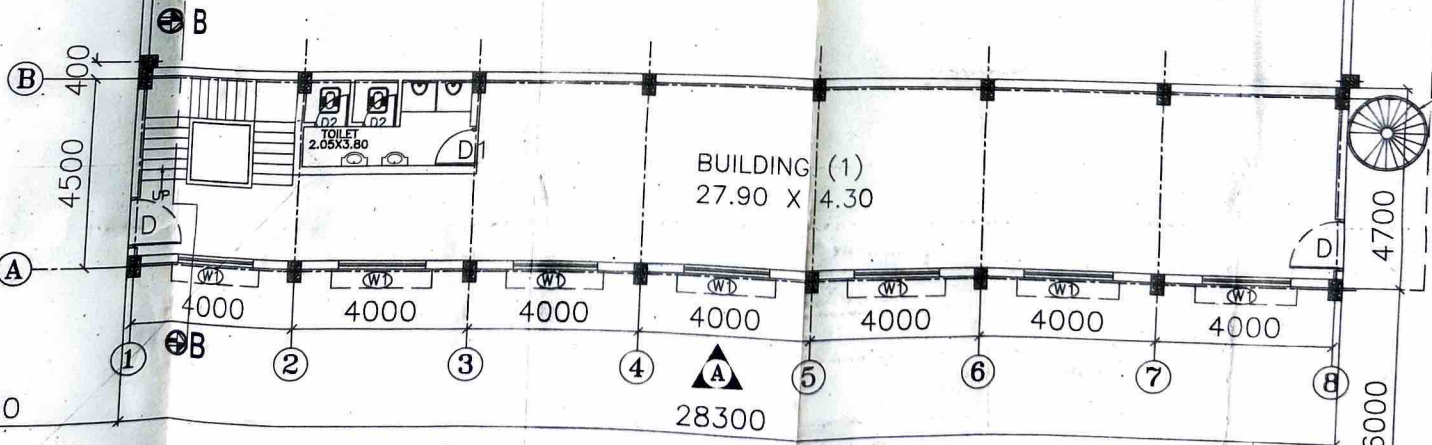

BUILDING (1)
27.90 X 4.30

6000


28300

6000

48100

GROUND FLOOR PLAN



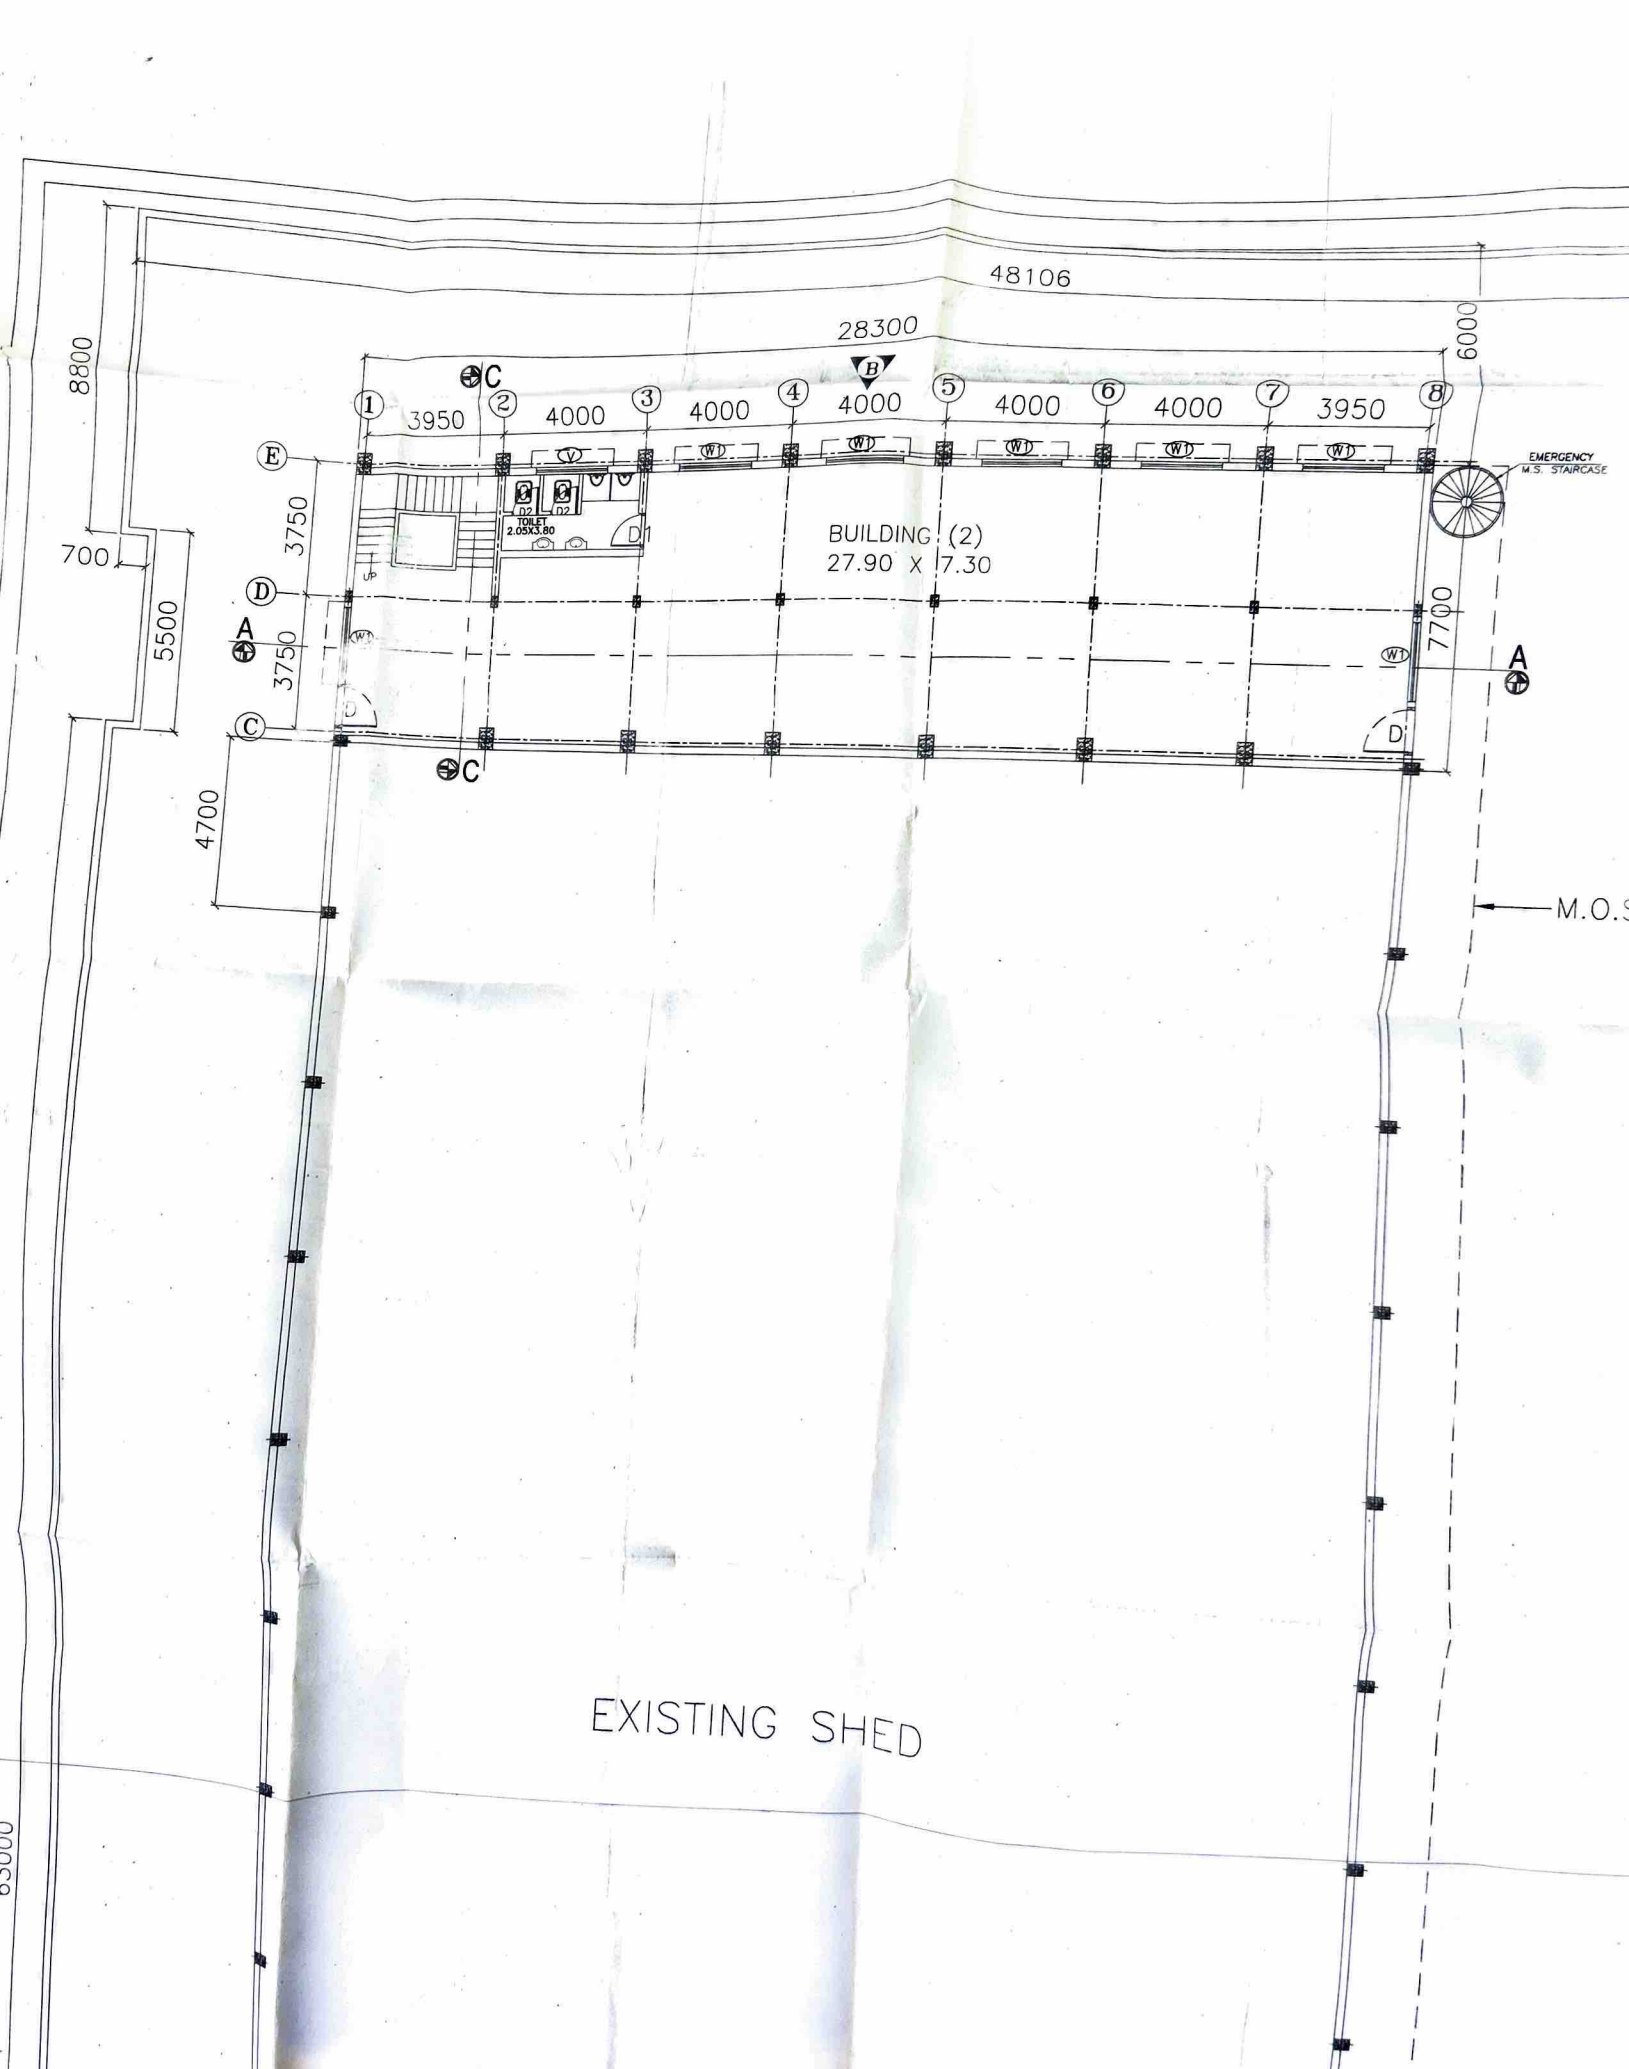

48106

28300

6000

8880

700

5500

4700

3750

3750

7700

3950

4000

4000

4000

4000

4000

4000

3950


BUILDING (2)
27.90 X 7.30

EMERGENCY
M.S. STAIRCASE


M.O.S.

EXISTING SHED


83000

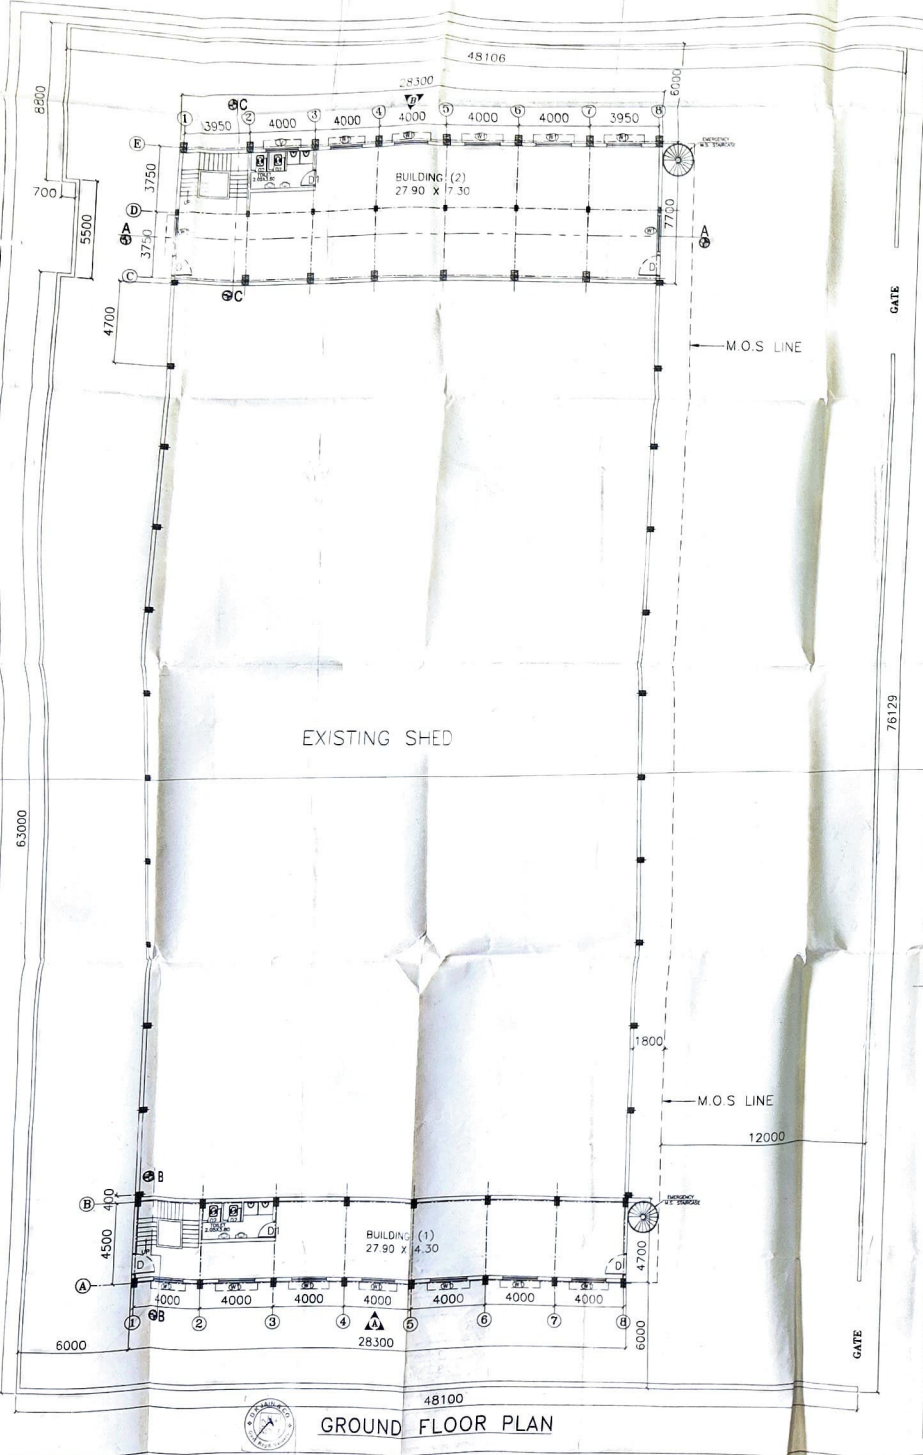


GROUND FLOOR PLAN

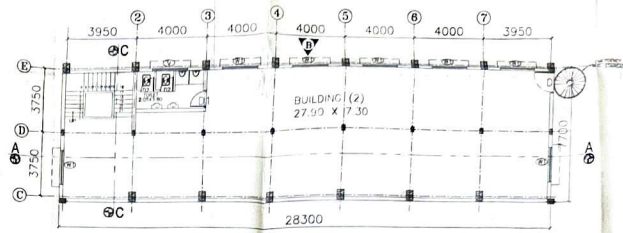

FIRST FLOOR PLAN

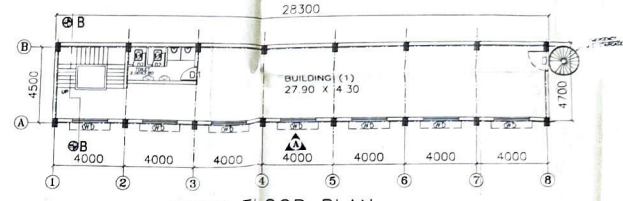


FIRST FLOOR PLAN

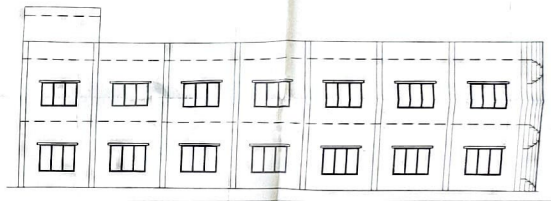

ELEVATION FROM "A"




SECTION AT A-A

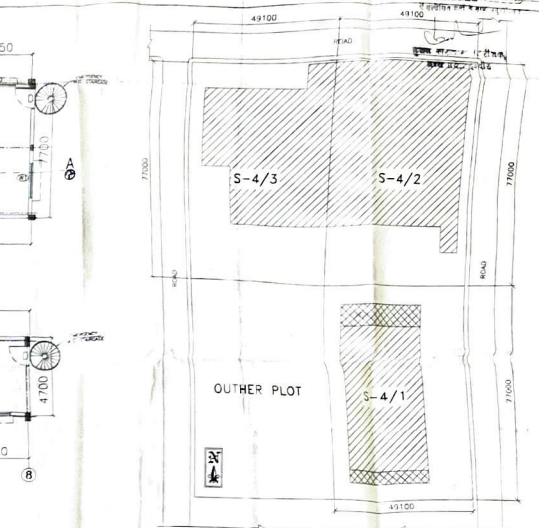

SITE PLAN



ELEVATION FROM "B"

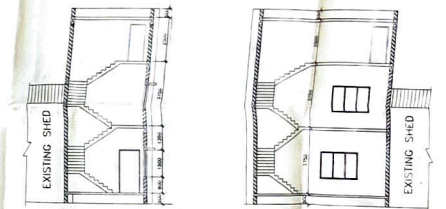

SECTION AT B-B

SECTION AT C-C

SCHEDULE OF OPENINGS:-


S.NO	TYPE	SIZE	NOS	REMARKS
01	D	1200X2400	06	INSULATED DOOR
02	D1	900X2100	04	M.S. DOOR
03	D2	750X2100	08	M.S. DOOR
04	W1	2000X1500	28	M.S WINDOW
05	V	2000X600	02	ALU VENTILATOR

AREA OF EXISTING COVERED STRUCTURE

SL.NO.	DESCRIPTION	SIZE IN METER	AREA IN SQM
1.	EXISTING SHED	28.30X52.50	1485.75
TOTAL-A			1485.75

AREA OF PROPOSED COVERED STRUCTURE

SL.	DESCRIPTION	SIZE IN METER	AREA IN SQM
2	BUILDING (1)	28.30X4.50	127.35
3	BUILDING (2)	28.30X7.50	212.25
TOTAL-B			339.60
TOTAL PLOT AREA			11342.10
TOTAL EXISTING AREA			1485.75
TOTAL PROPOSED AREA			339.60

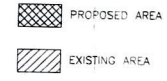

SCHEDULE OF SPECIFICATIONS

S.NO	TYPE	DESCRIPTION
1	FOUNDATION	RCC FOUNDATION
2	WALL	200 THK BRICK MASONRY
3	DAMP PROOF	RCC
4	FLOORS	RCC PLINTH SLAB WITH KOTA STONE/TILE FLOORING
5	WINDOWS DOORS & OTHER WORKS	ALUMINUM FIXED & OPEN ABLE
6	ROOF	RCC ROOF SLAB
7	STRUCTURAL WORK	R.C.C. FRAME WORK
8	INTERNAL FINISH	PLAIN PLASTER
9	EXTERNAL FINISH	SAND FACE PLASTER

CLIENT
COMMERCIAL SYNBAGS UNIT - 1.

PROJECT
CONSTRUCTION OF FACTORY BUILDING

This Drawing is the property of the Structural Consultant and should not be produced without written permission.

STRUCTURAL CONSULTANT

ANKUR ENGINEERS
CONSULTING CIVIL ENGINEERS & VALUERS
302, Pragati Chambers, Chawani, INDORE
Ph.No. 4038137, 94250-52190

DATE: 06.07.2015
DEALT BY: BHUPENDRA
SCALE: 1:100
DRG. NO: AER25AR/01

DWG TITLE: **MERGING PLAN OF UNIT - 1.**