
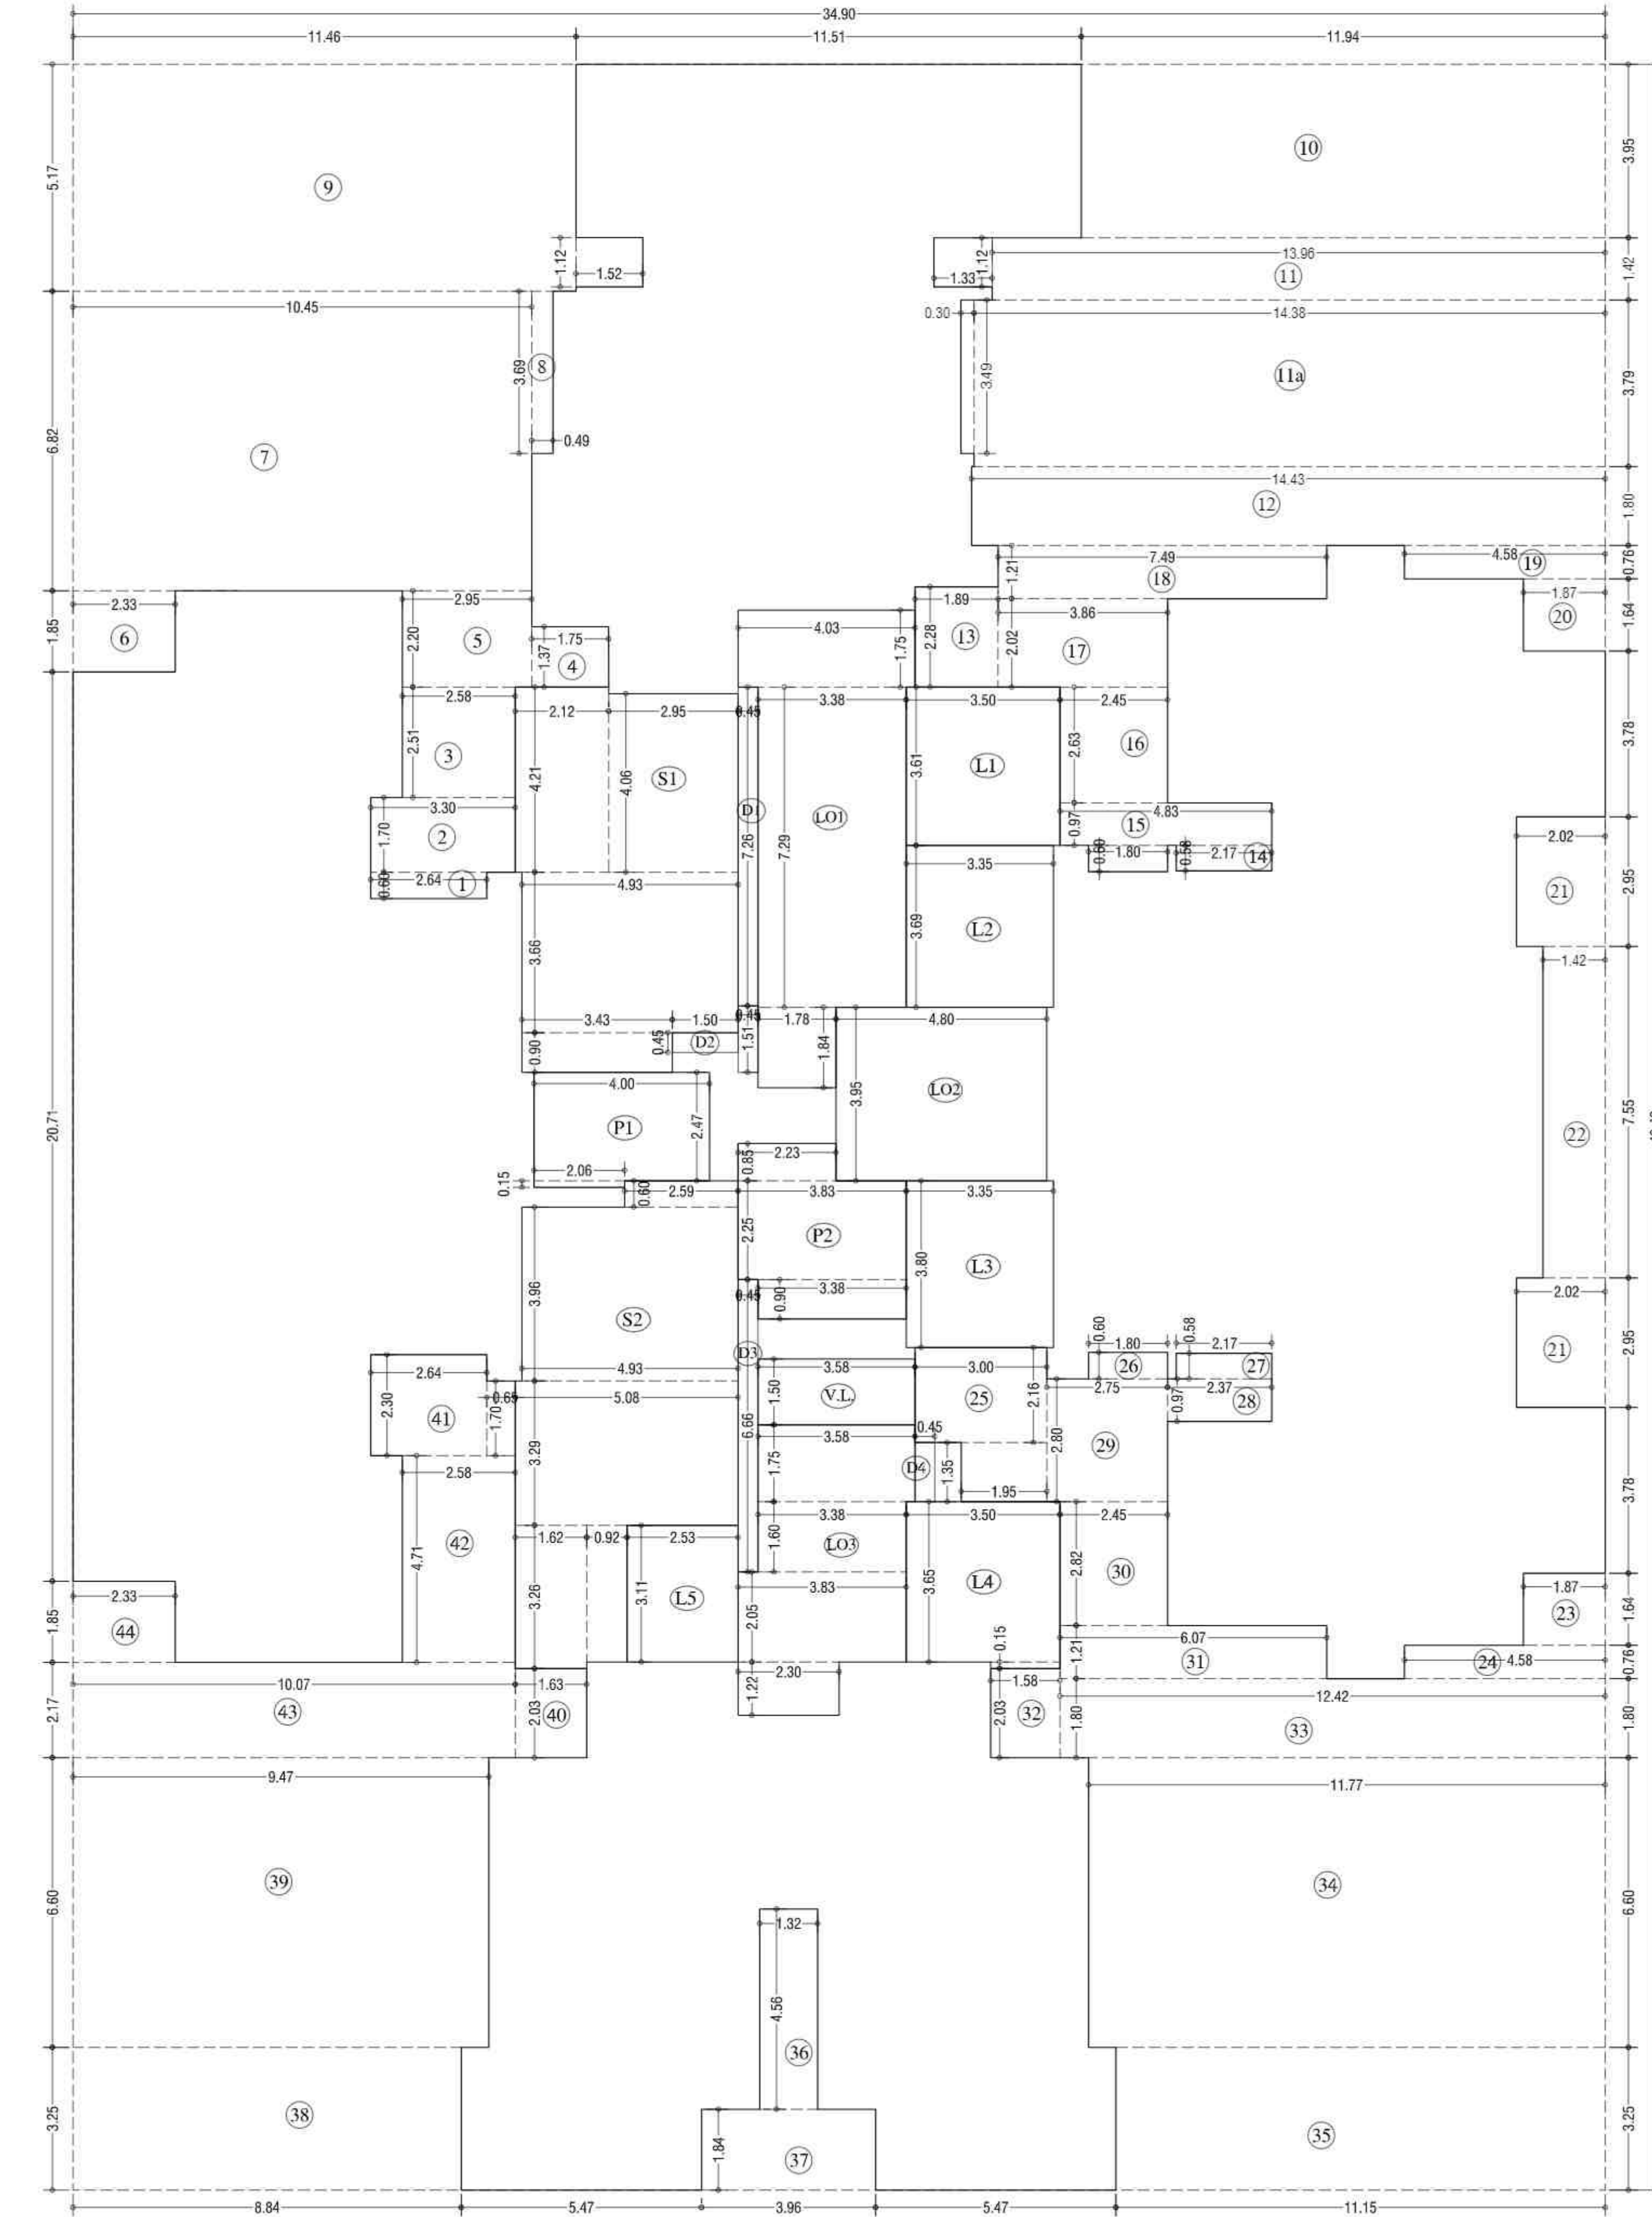
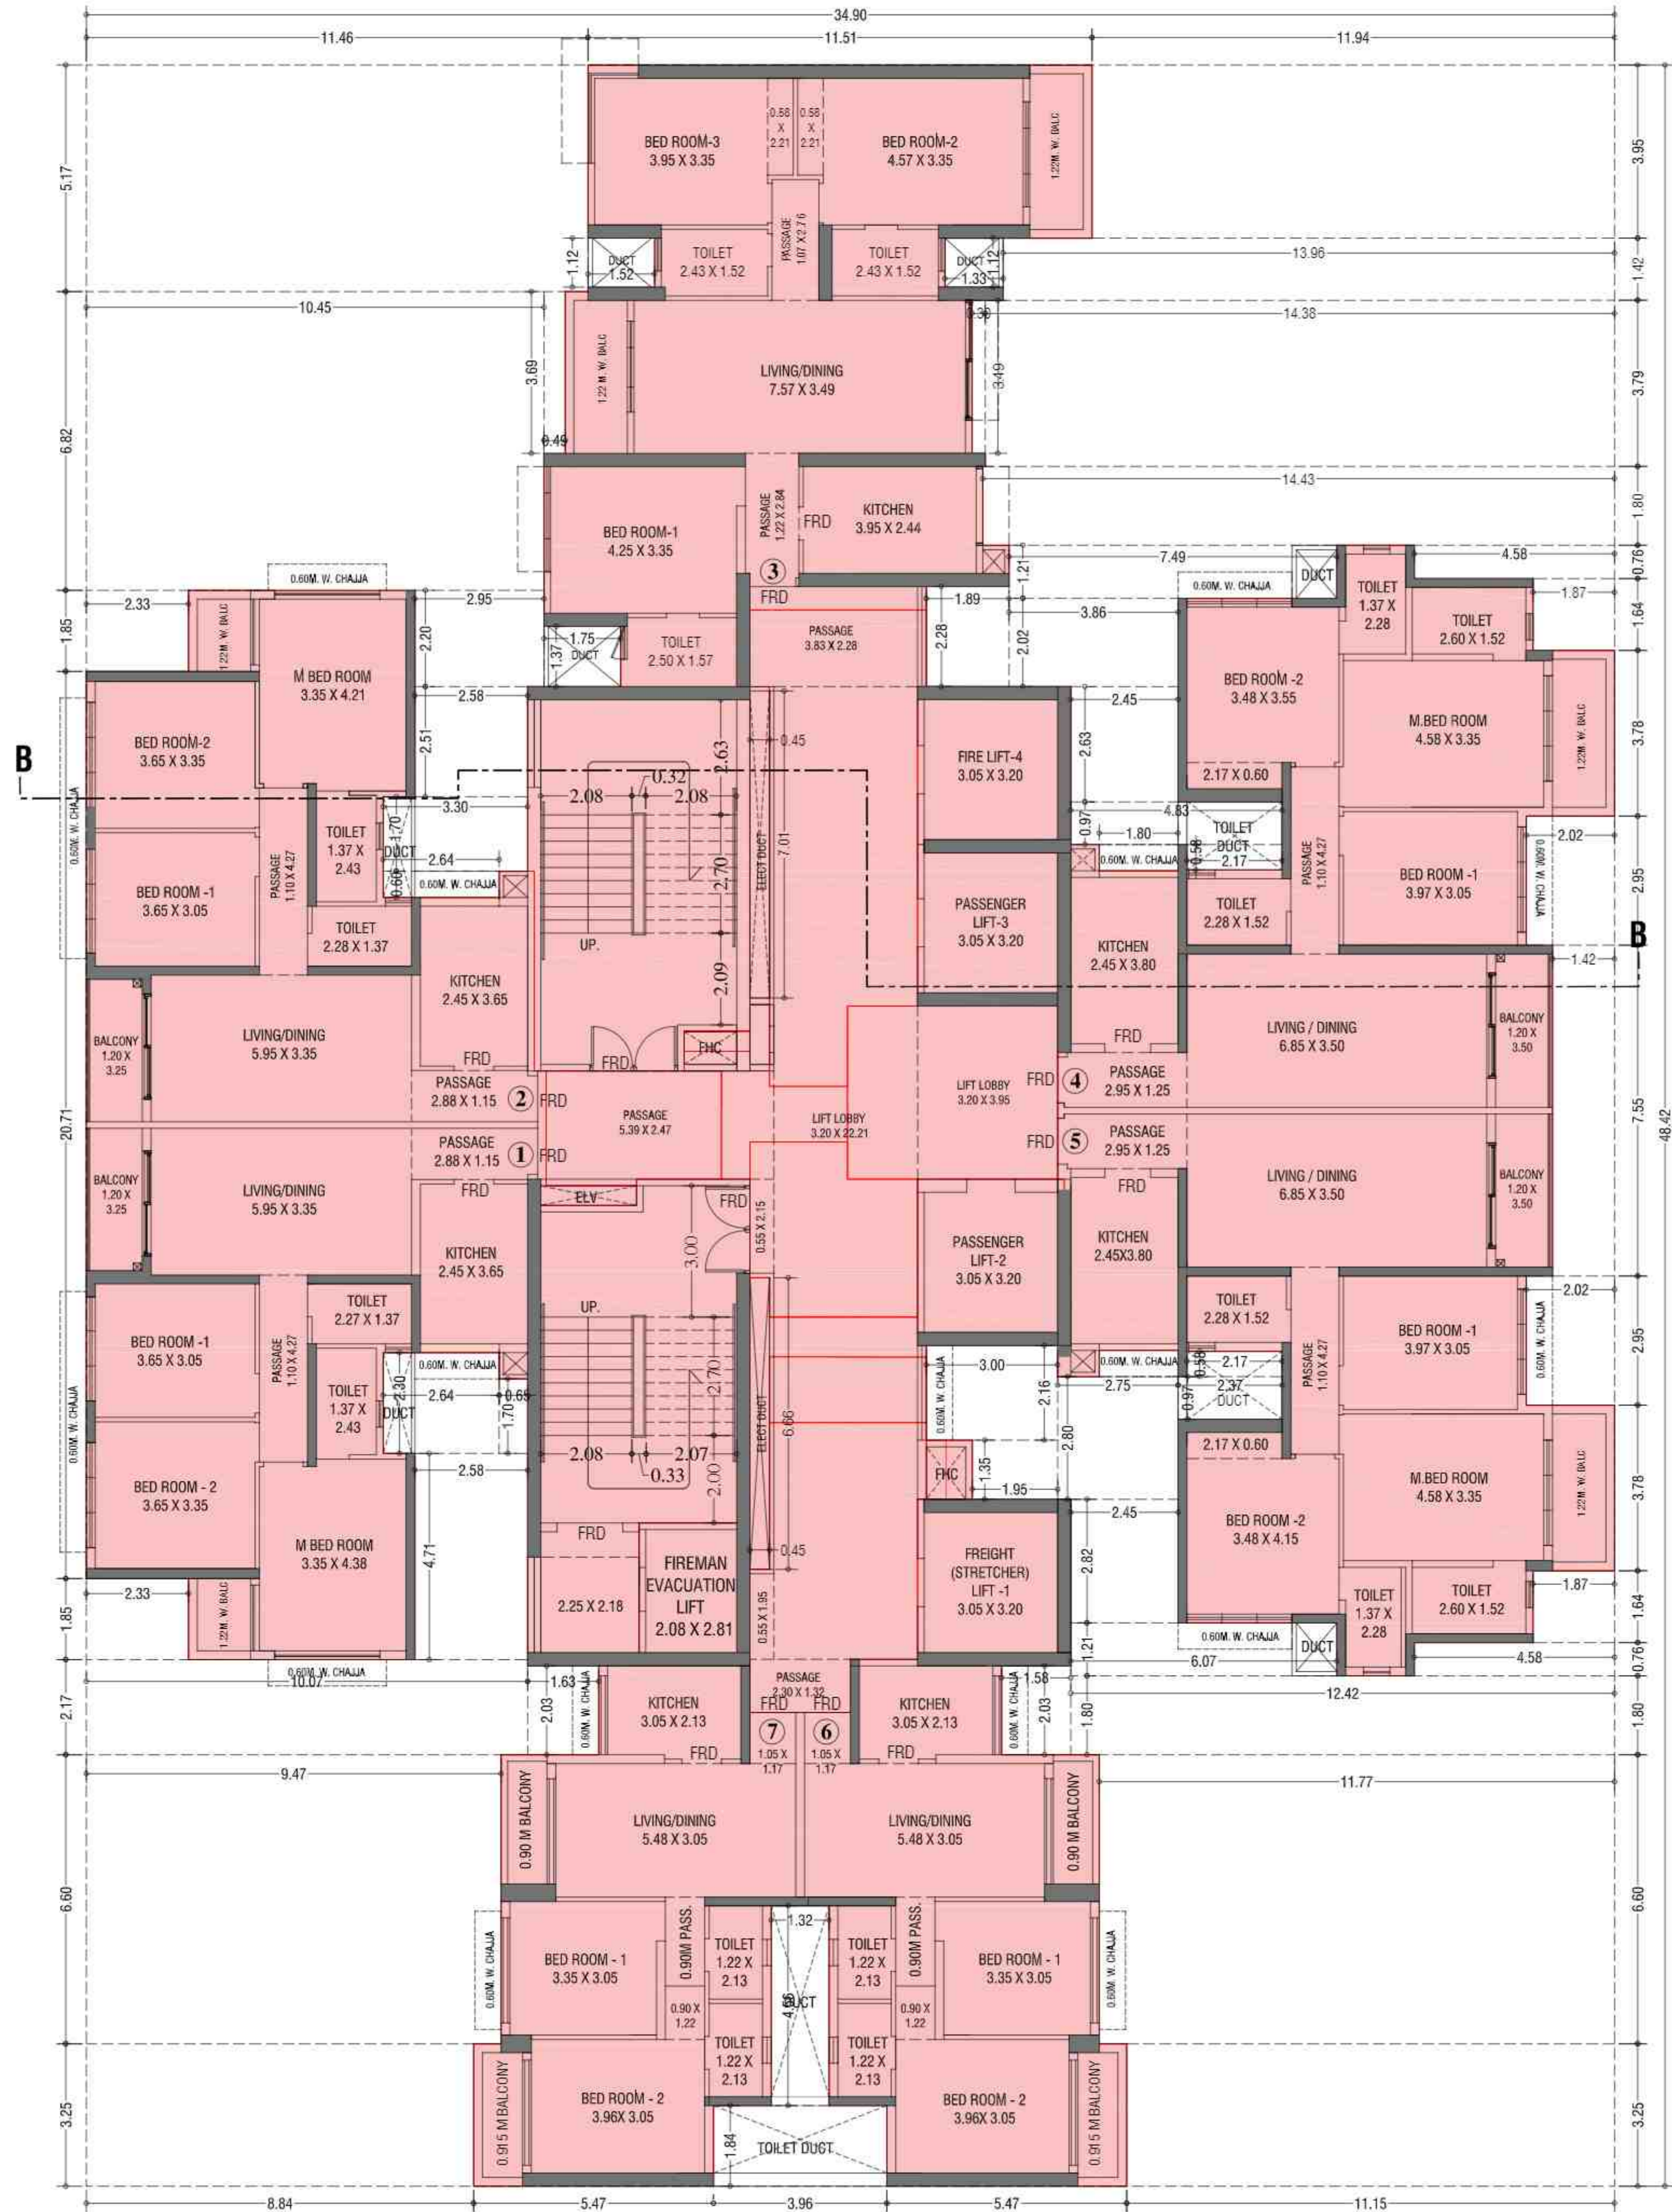
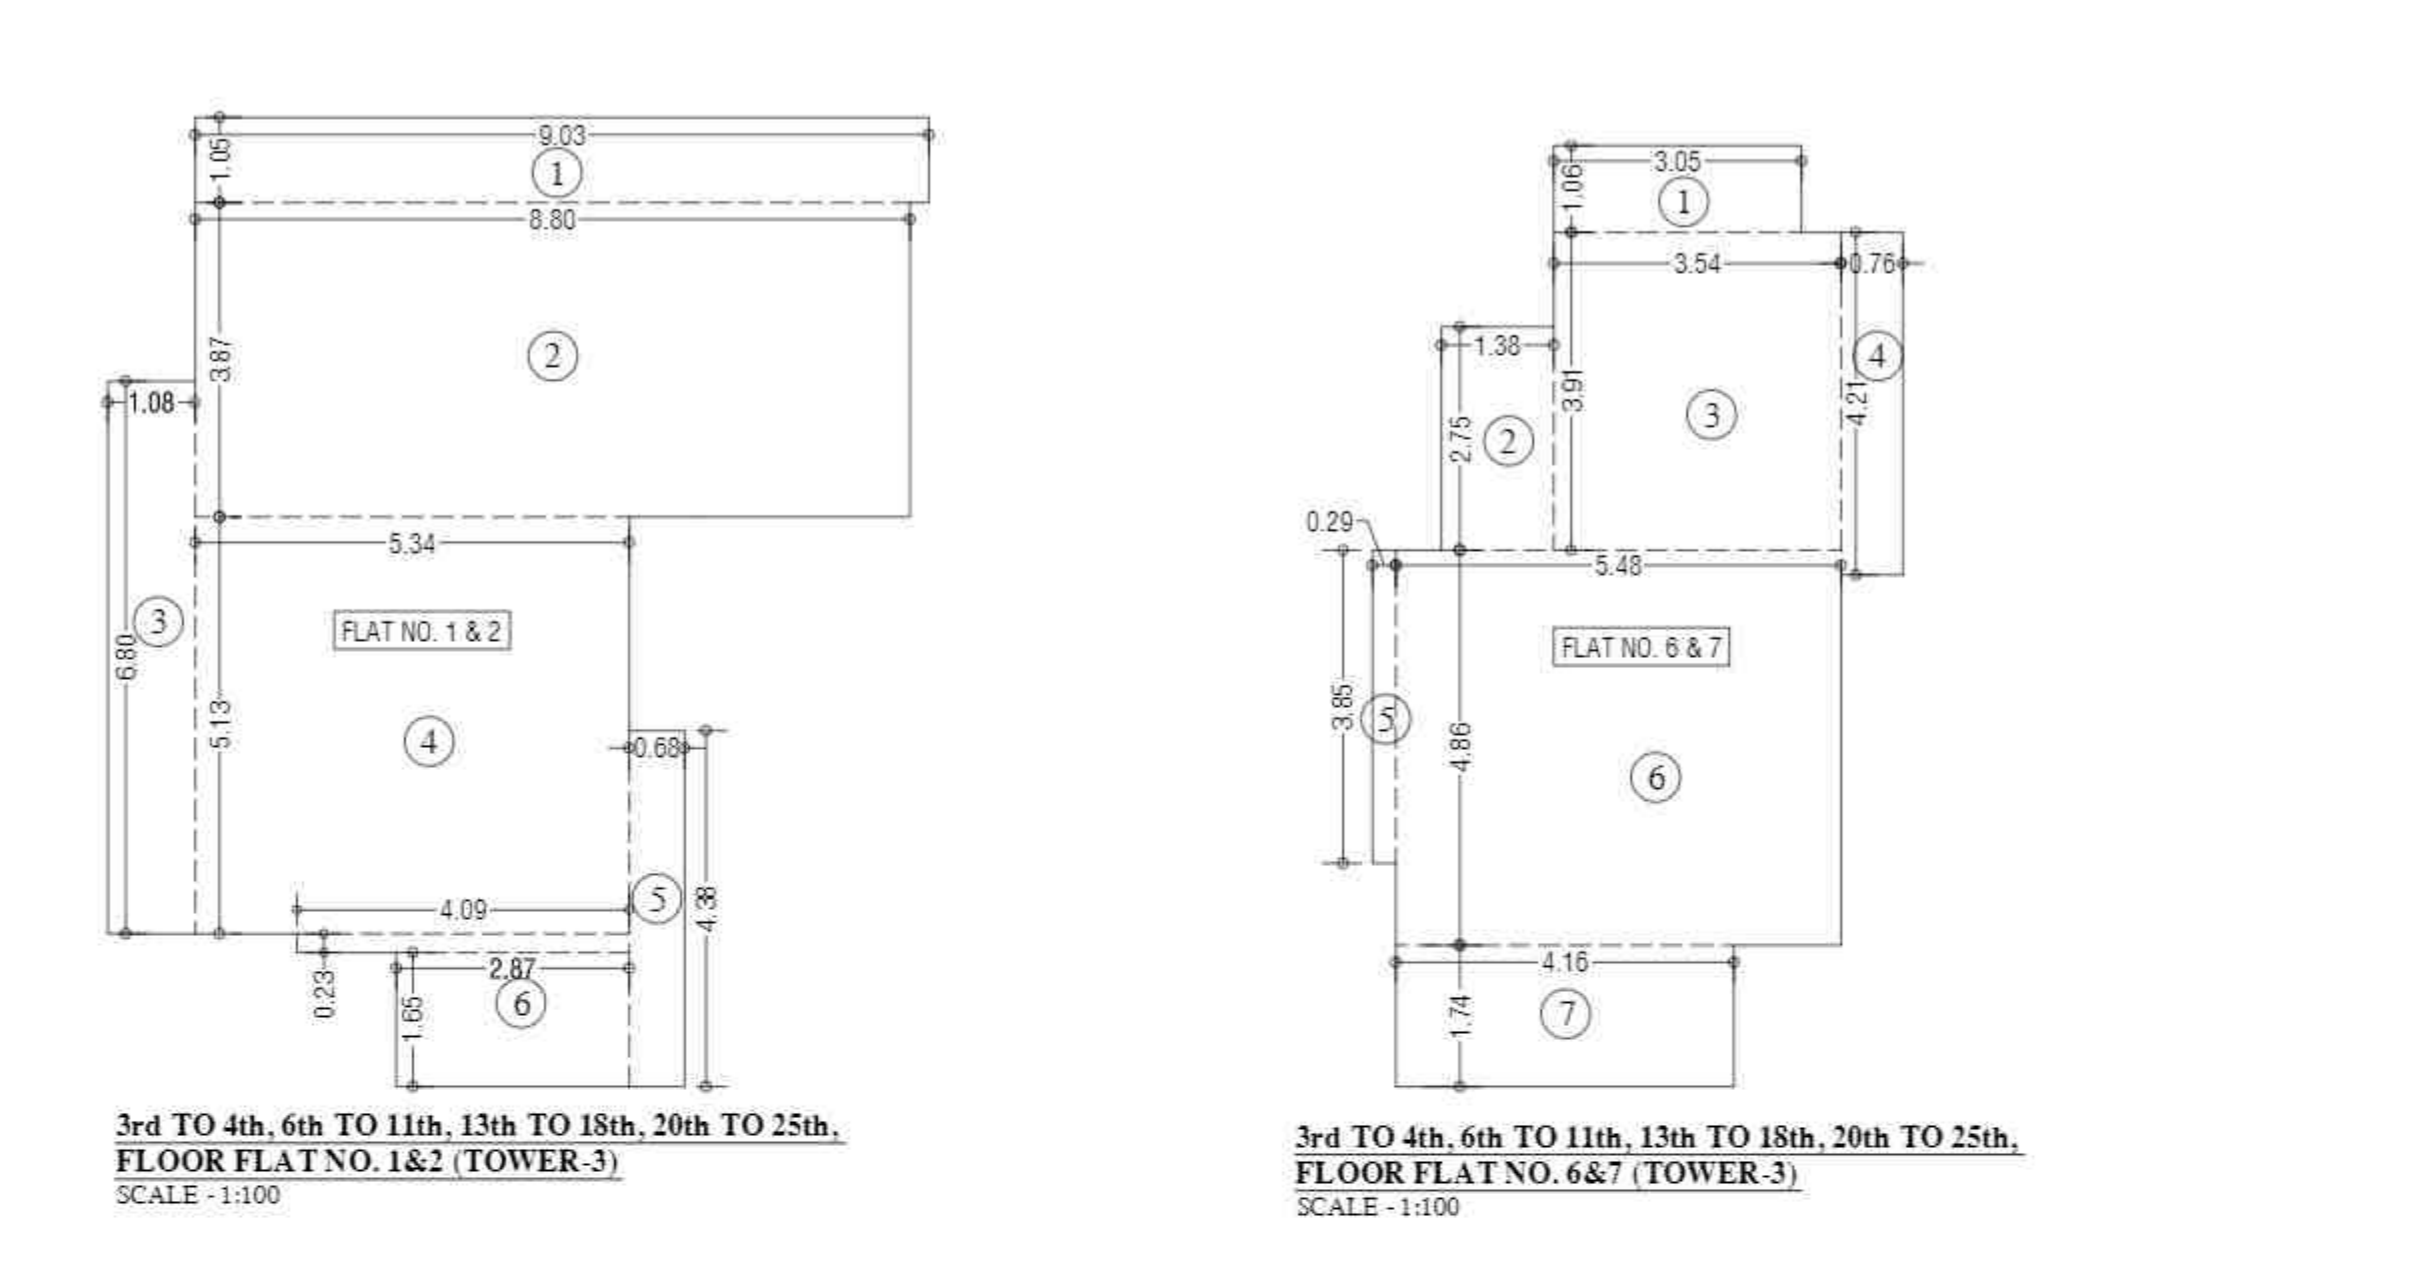


CONTENTS OF SHEET  
3rd TO 4th, 6th TO 11th, 13th TO 18th, 20th TO 25th, FLOOR PLAN, AREA DIAGRAM, AREA CALCULATION & CARPET AREA STATEMENT, (TOWER-3)

STAMP AND DATE OF APPROVAL OF PLAN

CARPET AREA FOR PARKING PURPOSE UNFINISHED DIMENSIONS		
TYPICAL FLOOR (FLAT NO. 1 & 3)		
1	9.03 X 1.03 X 1.00 X 1	9.48 SQ.MT
2	8.80 X 3.87 X 1.00 X 1	34.06 SQ.MT
3	1.08 X 6.80 X 1.00 X 1	7.34 SQ.MT
4	3.34 X 3.13 X 1.00 X 1	27.39 SQ.MT
5	4.09 X 0.23 X 1.00 X 1	0.94 SQ.MT
6	0.68 X 4.38 X 1.00 X 1	2.98 SQ.MT
7	2.87 X 1.65 X 1.00 X 1	4.74 SQ.MT
TOTAL		86.93 SQ.MT
FLAT NO. 4 & 5		
1	9.94 X 3.33 X 1.00 X 1	33.30 SQ.MT
2	6.33 X 1.72 X 1.00 X 1	10.89 SQ.MT
3	7.72 X 3.49 X 1.00 X 1	26.94 SQ.MT
4	7.96 X 2.74 X 1.00 X 1	21.83 SQ.MT
5	0.60 X 3.32 X 1.00 X 1	1.99 SQ.MT
6	3.18 X 3.35 X 1.00 X 1	17.35 SQ.MT
7	4.68 X 2.22 X 1.00 X 1	10.33 SQ.MT
8	2.17 X 1.97 X 1.00 X 1	10.20 SQ.MT
9	2.41 X 4.00 X 1.00 X 1	9.60 SQ.MT
10	9.78 X 1.23 X 1.00 X 1	12.23 SQ.MT
11	0.07 X 1.23 X 1.00 X 1	0.09 SQ.MT
12	0.15 X 1.03 X 1.00 X 1	0.16 SQ.MT
TOTAL		105.97 SQ.MT
FLAT NO. 6 & 7		
1	1.37 X 0.76 X 1.00 X 1	1.04 SQ.MT
2	2.37 X 4.13 X 1.00 X 1	9.84 SQ.MT
3	1.25 X 4.57 X 1.00 X 1	5.71 SQ.MT
4	4.12 X 5.02 X 1.00 X 1	20.68 SQ.MT
5	0.60 X 3.32 X 1.00 X 1	1.99 SQ.MT
6	3.18 X 3.35 X 1.00 X 1	17.35 SQ.MT
7	4.68 X 2.22 X 1.00 X 1	10.33 SQ.MT
8	2.17 X 1.97 X 1.00 X 1	10.20 SQ.MT
9	2.41 X 4.00 X 1.00 X 1	9.60 SQ.MT
10	9.78 X 1.23 X 1.00 X 1	12.23 SQ.MT
11	0.07 X 1.23 X 1.00 X 1	0.09 SQ.MT
12	0.15 X 1.03 X 1.00 X 1	0.16 SQ.MT
TOTAL		99.62 SQ.MT
FLAT NO. 8 & 7		
1	3.05 X 1.06 X 1.00 X 1	3.23 SQ.MT
2	1.38 X 2.73 X 1.00 X 1	3.80 SQ.MT
3	3.34 X 3.91 X 1.00 X 1	13.84 SQ.MT
4	0.46 X 4.21 X 1.00 X 1	1.95 SQ.MT
5	0.29 X 3.81 X 1.00 X 1	1.12 SQ.MT
6	3.48 X 4.86 X 1.00 X 1	26.63 SQ.MT
7	4.16 X 1.74 X 1.00 X 1	7.24 SQ.MT
TOTAL		59.60 SQ.MT

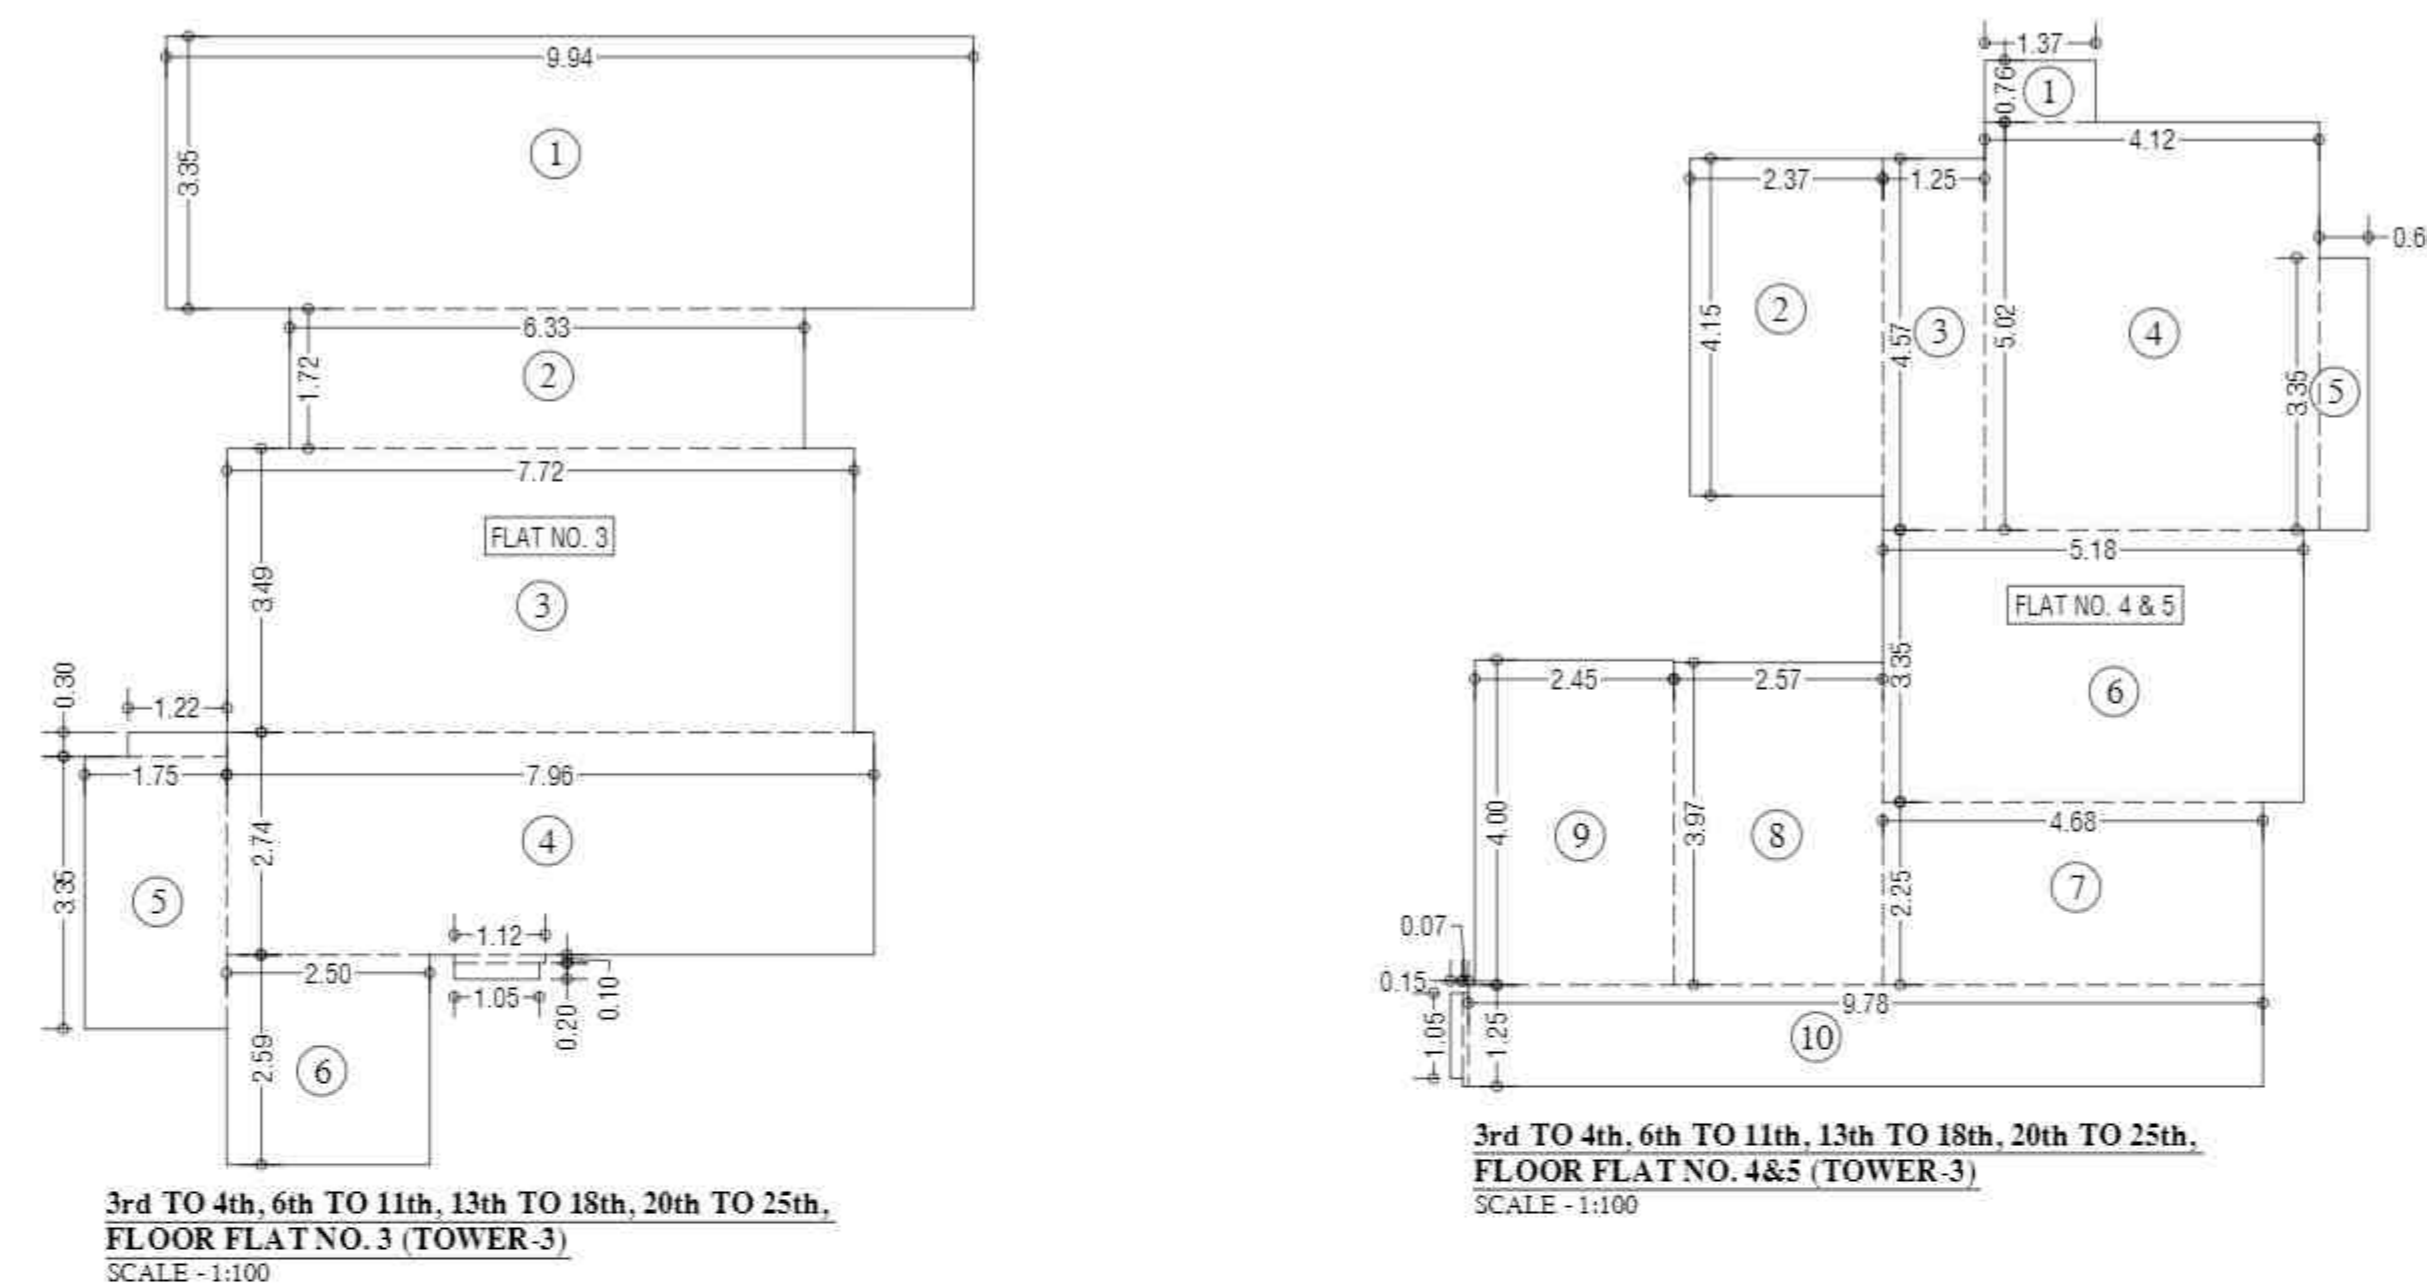

BUILT UP AREA CAL. FOR 3rd TO 4th, 6th TO 11th, 13th TO 18th, 20th TO 25th TYPICAL FLOOR (TOWER-3)

ADDITION (X)		
A	34.90 X 48.42 X 1.00 X 1	1689.86 SQ.MT
TOTAL		1689.86 SQ.MT
STANDARD DEDUCTION (Y1)		
1	2.64 X 0.60 X 1.00 X 1	1.58 "
2	3.30 X 1.70 X 1.00 X 1	5.61 "
3	2.58 X 2.51 X 1.00 X 1	6.48 "
4	1.73 X 1.17 X 1.00 X 1	2.00 "
5	2.55 X 2.20 X 1.00 X 1	6.49 "
6	2.33 X 1.85 X 1.00 X 1	4.31 "
7	10.45 X 6.82 X 1.00 X 1	71.27 "
8	0.48 X 3.69 X 1.00 X 1	1.81 "
9	11.46 X 5.17 X 1.00 X 1	59.25 "
10	1.52 X 1.12 X 1.00 X 1	1.70 "
11	11.94 X 3.95 X 1.00 X 1	47.16 "
12	13.96 X 1.42 X 1.00 X 1	19.82 "
13	1.37 X 1.12 X 1.00 X 1	1.49 "
14	14.38 X 3.79 X 1.00 X 1	54.50 "
15	0.30 X 3.49 X 1.00 X 1	1.05 "
16	14.43 X 1.80 X 1.00 X 1	25.97 "
17	1.89 X 2.28 X 1.00 X 1	4.31 "
18	2.17 X 0.58 X 1.00 X 1	1.26 "
19	4.58 X 0.76 X 1.00 X 1	3.48 "
20	1.87 X 1.64 X 1.00 X 1	3.07 "
21	2.02 X 2.95 X 1.00 X 2	11.92 "
22	1.42 X 7.55 X 1.00 X 1	10.72 "
23	1.87 X 1.64 X 1.00 X 1	3.07 "
24	4.58 X 0.76 X 1.00 X 1	3.48 "
25	3.00 X 2.16 X 1.00 X 1	6.48 "
26	1.95 X 1.35 X 1.00 X 1	2.63 "
27	1.80 X 0.60 X 1.00 X 1	1.08 "
28	2.45 X 2.63 X 1.00 X 1	6.44 "
29	3.86 X 2.02 X 1.00 X 1	7.80 "
30	7.45 X 1.21 X 1.00 X 1	9.05 "
31	4.58 X 0.76 X 1.00 X 1	3.48 "
32	1.87 X 1.64 X 1.00 X 1	3.07 "
33	12.42 X 1.80 X 1.00 X 1	22.36 "
34	11.77 X 6.60 X 1.00 X 1	77.68 "
35	11.15 X 3.25 X 1.00 X 1	36.24 "
36	1.32 X 4.56 X 1.00 X 1	6.02 "
37	3.98 X 1.84 X 1.00 X 1	7.29 "
38	8.84 X 3.25 X 1.00 X 1	28.73 "
39	9.47 X 6.60 X 1.00 X 1	62.50 "
40	1.63 X 2.03 X 1.00 X 1	3.31 "
41	2.64 X 2.30 X 1.00 X 1	6.07 "
42	0.63 X 1.40 X 1.00 X 1	0.88 "
43	2.58 X 4.71 X 1.00 X 1	12.15 "
44	10.07 X 2.17 X 1.00 X 1	21.85 "
45	2.33 X 1.85 X 1.00 X 1	4.31 "
TOTAL		709.79 SQ.MT
STAIRCASE, LIFT, LOBBY & PASSAGE DEDUCTION (Y2)		
S1	2.12 X 4.21 X 1.00 X 1	8.93 "
S2	2.95 X 4.06 X 1.00 X 1	11.98 "
S3	4.93 X 3.66 X 1.00 X 1	18.04 "
S4	0.90 X 0.90 X 1.00 X 1	0.81 "
S5	2.95 X 0.60 X 1.00 X 1	1.77 "
S6	4.83 X 3.96 X 1.00 X 1	19.52 "
S7	5.08 X 3.29 X 1.00 X 1	16.71 "
S8	1.62 X 3.26 X 1.00 X 1	5.28 "
S9	0.52 X 3.11 X 1.00 X 1	1.62 "
S10	1.40 X 3.85 X 1.00 X 1	5.38 "
S11	3.90 X 3.61 X 1.00 X 1	14.04 "
S12	3.35 X 3.69 X 1.00 X 1	12.36 "
S13	3.35 X 3.80 X 1.00 X 1	12.73 "
S14	3.50 X 3.65 X 1.00 X 1	12.78 "
S15	4.80 X 3.85 X 1.00 X 1	18.46 "
S16	3.58 X 1.75 X 1.00 X 1	6.27 "
S17	3.38 X 1.60 X 1.00 X 1	5.41 "
S18	3.83 X 2.05 X 1.00 X 1	7.85 "
S19	2.90 X 1.22 X 1.00 X 1	3.54 "
S20	1.40 X 2.47 X 1.00 X 1	3.46 "
S21	2.06 X 0.15 X 1.00 X 1	0.31 "
S22	2.23 X 0.85 X 1.00 X 1	1.90 "
S23	3.83 X 2.25 X 1.00 X 1	8.62 "
S24	3.38 X 0.90 X 1.00 X 1	3.04 "
S25	3.58 X 1.50 X 1.00 X 1	5.37 "
TOTAL		251.94 SQ.MT
DUCT DEDUCTION (Y3)		
D1	0.45 X 7.26 X 1.00 X 1	3.27 "
D2	0.45 X 1.51 X 1.00 X 1	0.68 "
D3	1.50 X 0.45 X 1.00 X 1	0.68 "
D4	0.45 X 6.66 X 1.00 X 1	3.00 "
D5	1.35 X 0.45 X 1.00 X 1	0.61 "
TOTAL		8.23 SQ.MT
TOTAL DEDUCTION = Y4 (Y2+Y3)		969.96 SQ.MT
TOTAL BUILT UP AREA = Y5 (X+Y4)		719.90 SQ.MT

STAMP AND DATE OF APPROVAL OF PLAN  
APPROVED SUBJECT TO THE CONDITIONS MENTIONED IN THIS OFFICE LETTER NO. CH/ES/2335/S/37 (NEW).

Sachin Bhaskar	Nitin Vasant	Lotan Sukadeo
SE (B.P.) S/W	A.E. (B.P.) S&T	EX. ENG. (B.P.) ES-II

STAMP AND DATE OF RECEIPT OF PLAN

DESCRIPTION OF PROPOSAL & PROPERTY  
PROPOSED RESIDENTIAL BUILDING ON LAND BEARING CTS NO.87(P.T.) OF VILLAGE PASPOLI AT POWAI-WEST MUMBAI-72

NORTH	JOB. NO.	DRG. NO.	DRAWN BY
		13/24	M/ram
SCALE	DATE	CHECKED BY	
(as specified)	10.12.2021		

REVISIONS DESCRIPTION :  
R-0

NAME AND ADDRESS OF DESIGN ARCHITECT

NAME OF THE OWNER  
M/S. LARSEN & TOUBRO LIMITED.  
POWAI WORKS, SAKI-VIHAR ROAD,  
POWAI, BOMBAY - 400 072.

NAME ADDRESS AND SIGNATURE OF LICENSED SURVEYOR (L.S.)  
SHASHIKANT LAXMAN JADHAV  
SHASHIKANT LAXMAN JADHAV  
B-108, Natraj Building,  
Mulund Goregaon Link Road  
Mulund (w), Mumbai-400 080